

BRONZE DOOR VESTIBULE

MISSOURI STATE CAPITOL BUILDING

JEFFERSON CITY, MISSOURI

BID DOCUMENTS | JULY 14, 2025

OWNER:

STATE OF MISSOURI
MIKE KEHOE,
GOVERNOR

OFFICE OF ADMINISTRATION
KENNTH J. ZELLERS,
COMMISSIONER

PROJECT
MANAGEMENT:

OFFICE OF ADMINISTRATION
DIVISION OF FACILITIES MANAGEMENT,
DESIGN AND CONSTRUCTION



DESIGNER:

TREANOR

PROJECT NUMBER:

O2203-02

SITE NUMBER:

1001 - CAPITOL COMPLEX

ASSET NUMBER:

3101001040 - CAPITOL BUILDING




1811 BALTIMORE AVE
KANSAS CITY, MO 64111
(816) 221-0900
COA: A-2020027110

SHEET NUMBER:

G1.0

1 OF 15 SHEETS
JULY 14, 2025

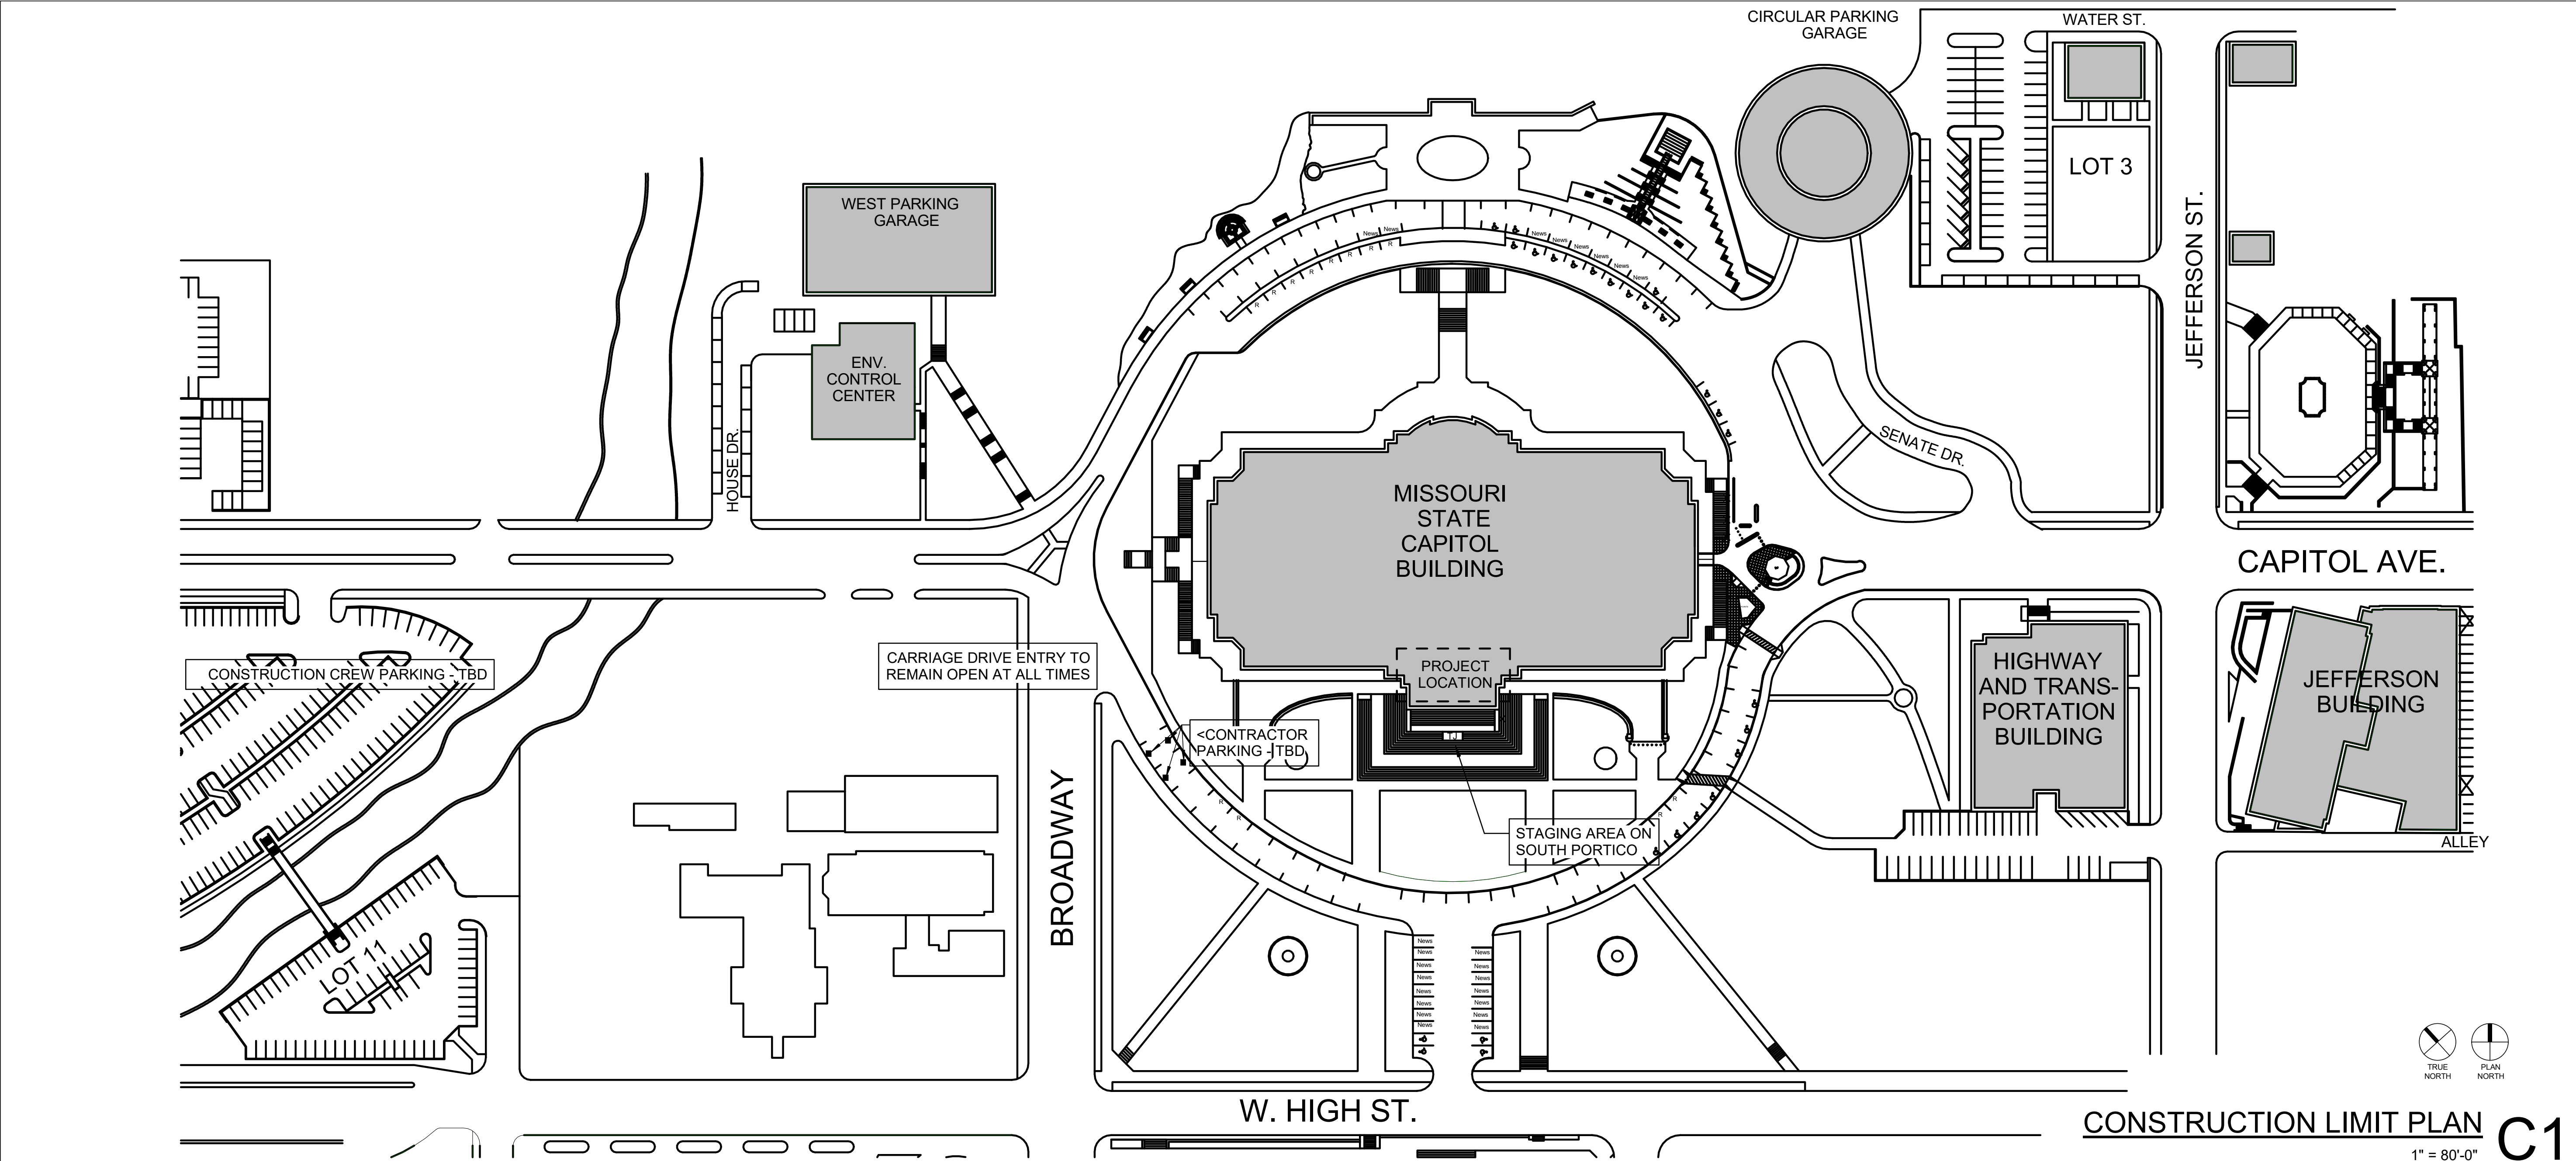

SUMMARY OF WORK

THE PROJECT WILL PROVIDE FOR THE INSTALLATION OF A CUSTOM BRONZE VESTIBULE SYSTEM INSIDE THE MONUMENTAL BRONZE DOORS ON THE SOUTH PORTICO OF THE MISSOURI STATE CAPITOL.

WORK SEQUENCE NOTES

1. WORK REQUIRED AS PART OF THIS PROJECT SHALL BE PERFORMED IN THE BUILDING AND ON THE BUILDING GROUNDS WHILE OCCUPIED. COMPLY WITH SCHEDULING REQUIREMENTS AS OUTLINED IN THESE CONSTRUCTION DOCUMENTS.
2. BUILDING HOURS OF OPERATION ARE MONDAYS THROUGH FRIDAYS 8:00AM - 5:00PM.
3. SEQUENCE WORK SO THAT THE MEANS OF EGRESS ARE MAINTAINED AT ALL TIMES.
4. PROVIDE SEQUENCING PLAN TO, AND GAIN APPROVAL FROM, OWNER PRIOR TO START OF WORK. COORDINATE CONSTRUCTION SEQUENCE WITH BUILDING EVENTS AND OCCUPANT LOCATION.
5. SEPARATE CONTRACTS FOR CONSTRUCTION HAVE BEEN AND/OR MAY BE AWARDED FOR WORK THAT FALLS WITHIN THE LIMITS OF CONSTRUCTION. THESE CONTRACTS HAVE BEEN OR MAY BE COMPLETED DURING THE SAME PERIOD AS THE WORK. COORDINATE WITH THE WORK IN THESE CONTRACTS, WHERE APPLICABLE. COOPERATE FULLY WITH SEPARATE CONTRACTORS SO WORK ON THESE CONTRACTS MAY BE CARRIED OUT SMOOTHLY, WITHOUT INTERFERING WITH OR DELAYING WORK IN THIS CONTRACT. THE SEPARATE PACKAGES THAT HAVE BEEN OR WILL BE AWARDED ARE LISTED IN THE SUMMARY SECTION OF THE PROJECT MANUAL.
6. SEQUENCE EACH WORK AREA WITH OWNERS REPRESENTATIVE TO ALLOW ADEQUATE TIME FOR COORDINATION. PARKING, SITE STORAGE, STAGING AREAS, AND CRANE LOCATION TO BE DISCUSSED AT PRE-CONSTRUCTION MEETING.

GENERAL NOTES

- A. THESE NOTES ARE A PARTIAL LIST SUPPLEMENTAL TO THE REQUIREMENTS CONTAINED IN THE SPECIFICATIONS AND GENERAL CONDITIONS OF THE CONTRACT FOR CONSTRUCTION. WHERE ONE IS MORE RESTRICTIVE, IT TAKES PRECEDENT.
- B. GENERAL NOTES APPLY TO ALL WORK OF THIS PROJECT, INCLUDING CHANGES APPROVED BY THE OWNER DURING THE COURSE OF THE WORK.
- C. ALL WORK SHALL COMPLY WITH FEDERALLY MANDATED ADA REQUIREMENTS OF THE STATE OF MISSOURI, AND ALL APPLICABLE CODES AND STANDARDS.
- D. VERIFY ALL DIMENSIONS AND EXISTING CONDITIONS. MAKE DISCREPANCIES BETWEEN THE EXISTING CONDITIONS AND DRAWINGS KNOWN IMMEDIATELY TO THE ARCHITECT PRIOR TO CONSTRUCTION.
- E. USE EXTREME CARE AND TAKE PRECAUTION DURING CONSTRUCTION SO AS NOT TO DAMAGE EXISTING ADJACENT FACILITIES. REPAIR DAMAGE DONE TO EXISTING FACILITIES DURING CONSTRUCTION TO THE SATISFACTION OF THE OWNER'S REPRESENTATIVE WITHOUT ADDITIONAL COST TO THE OWNER.
- F. CONTRACTOR IS SOLELY RESPONSIBLE FOR THE MEANS, METHODS AND SEQUENCES OF CONSTRUCTION AND THE SAFETY OF CONSTRUCTION PERSONNEL AND AUTHORIZED VISITORS.
- G. WHERE ANY MATERIAL OF CONSTRUCTION MAY BE INDICATED, NOTED, NAMED, DESCRIBED, OR REFERENCED (HOWEVER BRIEFLY) IN THE PROJECT DOCUMENTS BUT MAY NOT BE FULLY DETAILED OR FULLY SPECIFIED, SUCH MATERIAL SHALL BE FURNISHED AND INSTALLED IN ACCORDANCE WITH CURRENT (1) REFERENCED BUILDING CODES, ORDINANCES, AND REGULATIONS, (2) MATERIAL MANUFACTURERS RECOMMENDATIONS AND SPECIFICATIONS, (3) GENERALLY ACCEPTED GOOD CONSTRUCTION PRACTICE STANDARDS, WITH PRECEDENCE IN THAT ORDER, AND SUCH MATERIAL SHALL BE FURNISHED AND INSTALLED COMPLETE WITH HARDWARE, ACCESSORIES, ATTACHMENTS, CONTROLS AND OTHER DEVICES REQUIRED FOR THE PROPER INSTALLATION TO PROVIDE A COMPLETED OPERATIONAL SYSTEM WITH THE QUALITY WORKMANSHIP NOT LESS THAN INDUSTRY ACCEPTED STANDARDS OF THAT TRADE.

- H. PRIOR TO THE INSTALLATION OF THE WORK, INSPECT THE SUBSTRATE AND OTHER PREVAILING CONDITIONS AND REPORT IN WRITING ALL UNSATISFACTORY CONDITIONS. MAKE CERTAIN SUCH CONDITIONS HAVE BEEN ADDRESSED BEFORE PROCEEDING WITH INSTALLATION.
- I. ERECT, INSTALL AND SECURE BUILDING COMPONENTS IN A STRUCTURALLY SOUND AND APPROPRIATE MANNER. WHERE NECESSARY, TEMPORARILY BRACE, SHORE, OR OTHERWISE SUPPORT MEMBERS UNTIL FINAL CONNECTION OR INSTALLATION. BRACE WALLS AND OTHER STRUCTURAL ELEMENTS TO PREVENT DAMAGE BY CONSTRUCTION OPERATIONS. LEAVE TEMPORARY BRACING, SHORING OR OTHER SUPPORTS IN PLACE AS LONG AS NECESSARY FOR SAFETY AND UNTIL STRUCTURE IS STRONG ENOUGH TO WITHSTAND LOADS INVOLVED.
- J. PROVIDE BARRICADES AROUND ALL WORK ZONES AND ANY UNSAFE CONDITIONS OR EXCAVATIONS TO PROTECT PERSONS AND PROPERTY. WORK TO BE ACCOMPLISHED IN A SAFE AND PROPER MANNER IN ACCORDANCE WITH THE PROVISIONS CONTAINED IN THE OCCUPATIONAL SAFETY AND HEALTH ADMINISTRATION MANUAL. LIABILITY FOR INJURIES IS THE CONTRACTOR'S RESPONSIBILITY AND INSURANCE FOR SUCH IS REQUIRED AND SHALL WILL BE SUBMITTED TO THE OWNER AS PROOF.
- K. PROTECT WORK IN PROGRESS WITH COVERINGS OR OTHER PROTECTIONS FROM MOISTURE, DIRT OR DAMAGE. KEEP COVERED MATERIAL STORED OR INSTALLED SUBJECT TO SUCH, DURING INSTALLATION OF SUBSEQUENT WORK.
- L. SELECT MATERIALS IN AREA OF THE CAPITOL MAY CONTAIN HAZARDOUS MATERIALS. IF UNANTICIPATED HAZARDOUS MATERIALS ARE SUSPECTED, STOP WORK IN THE AREA OF POTENTIAL HAZARD, SHUT OFF FANS AND OTHER AIR HANDLERS VENTILATING THE AREA, AND ROPE OFF AREA UNTIL THE QUESTIONABLE MATERIAL IS IDENTIFIED. REASSIGN WORKERS TO CONTINUE WORK IN UNAFFECTED AREAS. RESUME WORK IN THE AREA OF CONCERN AFTER SAFE WORKING CONDITIONS ARE VERIFIED. CONTRACTOR IS RESPONSIBLE FOR ERECTING AND MAINTAINING TEMPORARY PROTECTION AND ENCLOSURE TO ISOLATE CONSTRUCTION AREA FROM THE REST OF THE BUILDING INTERIOR.
- M. THIS BUILDING IS LISTED ON THE NATIONAL HISTORIC REGISTER. ANY WORK UNDERTAKEN BY THIS PROJECT WILL COMPLY WITH THE SECRETARY OF THE INTERIOR'S STANDARDS FOR THE TREATMENT OF HISTORIC PROPERTIES.
- N. PROTECT THE HISTORIC INTEGRITY OF THE BUILDING INCLUDING THE SIGNIFICANT HISTORIC FEATURES ON THE INTERIOR AND EXTERIOR.

- O. ALL MATERIAL THAT CANNOT BE STORED IN STAGING AREA ON SOUTH PORTICO IS TO BE STORED OFFSITE. A LARGE LAY-DOWN AREA WILL BE MADE KNOWN AT THE PRE-BID MEETING.


SHEET INDEX

GENERAL	
G1.0	COVERSHEET
G2.0	GENERAL NOTES & CONSTRUCTION LIMIT PLAN
G3.0	ABBREVIATIONS, SYMBOLS, ELEVATION & PLANS
ARCHITECTURE	
A1.0	INTERIOR ELEVATION & SECTIONS
A2.0	SECTIONS AND EXTERIOR DOOR ELEVATION
A2.1	ENLARGED HORIZONTAL SECTION DETAILS
A2.2	ENLARGED HORIZONTAL SECTION DETAILS
A2.3	ENLARGED VERTICAL SECTION DETAILS
A2.4	ENLARGED VERTICAL SECTION DETAILS
A3.0	BRONZE CLADDING DETAILS
A3.1	BRONZE CLADDING DETAILS
ST1.0	STEEL ELEVATION, PLAN, AND SECTIONS
ST2.0	STEEL SECTIONS
ST3.0	ENLARGED STEEL DETAILS AND SECTIONS
ST3.1	ENLARGED HORIZONTAL SECTION DETAILS

TECHNICAL SPECIFICATIONS

00 0110	TABLE OF CONTENTS
01 3591	HISTORIC TREATMENT PROCEDURES
04 0342	TREATMENT OF HISTORIC STONE MASONRY FLOORING
05 7001	CUSTOM BRONZE VESTIBULE
07 9200	JOINT SEALANTS
08 8853	SECURITY GLAZING

STATE OF MISSOURI
MIKE KEHOE,
GOVERNOR

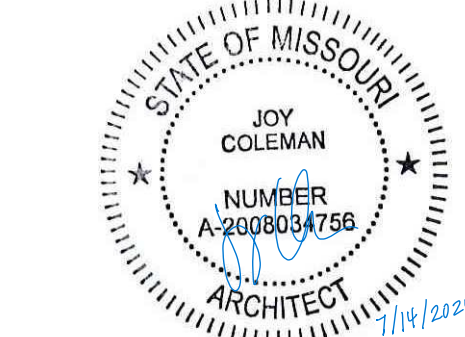

JOY COLEMAN - ARCHITECT
LICENSE NO. A-2008034756
PROFESSIONAL SEAL

TREANOR
1811 BALTIMORE AVE.
KANSAS CITY, MO 64108
(816)-221-0900
treatnor.design
COA: A-2020027110

OFFICE OF
ADMINISTRATION
DIVISION OF FACILITIES
MANAGEMENT,
DESIGN AND
CONSTRUCTION

BRONZE DOOR
VESTIBULE

MO STATE CAPITOL BUILDING
201 W CAPITOL AVE
JEFFERSON CITY, MO 65101

PROJECT # O2203-02
SITE # 1001
ASSET # 3101001040

REVISION: _____
DATE: _____
REVISION: _____
DATE: _____
REVISION: _____
DATE: _____
ISSUE DATE: 07/14/2025

REVIT FILE: XXX
DRAWN BY: ZVK
CHECKED BY: JC
DESIGNED BY: ZVK

SHEET TITLE:
GENERAL NOTES &
CONSTRUCTION LIMIT
PLAN

SHEET NUMBER:

G2.0
2 OF 15 SHEETS
JULY 14, 2025

ABBREVIATIONS

△ ANGLE
@ CENTER LINE
⊥ PERPENDICULAR
Ø DIAMETER
NUMBER OR POUND

A.B. ANCHOR BOLT
A.D. AREA DRAIN
A.F.F. ABOVE FINISH FLOOR
A.H.U. AIR HANDLING UNIT
A.P. ACCESS PANEL
A/C AIR CONDITIONER
ABV. ABOVE
ACOUS. ACOUSTICAL
ADA AMERICAN WITH DISABILITIES ACT
ADJ. ADJUSTABLE
AL. ALUMINUM
ALT. ALTERNATE
ANCH. ANCHOR
APX. APPROXIMATE
ARCH. ARCHITECTURAL
AUTO. AUTOMATIC

B.M. BENCH MARK
B.O. BOTTOM OF OR BY OTHERS
BD. BOARD
BLDG. BUILDING
BLK. BLOCK
BOT. BOTTOM
BR. BRICK
BRG. BEARING
BS. BOTH SIDES
BSMT. BASEMENT
BUR. BUILT UP ROOFING

C.I. CAST IRON
C.I.P.C. CAST IN PLACE CONCRETE
C.J. CONTROL JOINT
C.M.U. CONCRETE MASONRY UNIT
C.O. CLEAN OUT
CAB. CABINET
CL. OR CLR. CLEAR
CLG. CEILING
COL. COLUMN
CONC. CONCRETE
COND. CONDITION
CONST. CONSTRUCTION
CONT. CONTINUOUS/CONTINUE
COR. CORRIDOR
CTR. COUNTER
CTSK. COUNTERSUNK
CW. COLD WATER

D. DRAIN
D.F. DRINKING FOUNTAIN
D.MAN. DUTCHMAN
DBL. DOUBLE
DIA. DIAMETER
DIM. DIMENSION
DIV. DIVISION
DN. DOWN
DPR. DISPENSER
DR. DOOR
DS. DOWNSPOUT
DTL. DETAIL
DWG. DRAWING

(E) EXISTING
E.B. EXPANSION BOLT
E.F. EACH FACE
E.J. EXPANSION JOINT
E.P. ELECTRICAL PANEL
E.P.S. EXPANDED POLYSTYRENE
EA. EACH
EL. ELEVATION
ELEC. ELECTRICAL
ELEV. ELEVATOR
EMER. EMERGENCY
ENC. ENCLOSURE
EQ. EQUIPMENT
EQU. EQUIPMENT
EST. ESTIMATE
ETR. EXISTING TO REMAIN
EXP. EXPANSION
EXT. EXTERIOR

F.A. FRESH AIR
F.B. FACE BRICK
F.B.O. FURNISHED BY OTHERS
F.D. FLOOR DRAIN
F.E.C. FIRE EXTINGUISHER CABINET
F.F.C.O. FLUSH FLOOR CLEANOUT
F.F.E. FINISHED FLOOR ELEVATION
F.F.L. FINISHED FLOOR LINE
F.L. FLOW LINE
F.O.C. FACE OF CONCRETE
F.O.F. FACE OF FINISH
F.O.M. FACE OF MASONRY
F.O.S. FACE OF STUCCO
F.P. FIREPROOF(ING)
F.R. FIRE RATED
FAS. FASTENER
FIN. FINISH
FLR. FLOOR(ING)
FND. FOUNDATION
FT. FEET OR FOOT
FTG. FOOTING
FUR. FURRING
FUT. FUTURE

G.B. GRAB BAR
G.C. GENERAL CONTRACT(OR)
G.D. GRADE/GRADING
G.F. GROUND FACE
G.I. GALVANIZED IRON
GA. GAUGE
GL. GLASS
GV. GALVANIZED
GYP.BD. GYPSUM WALL BOARD

H.B. HOSE BIBB
H.C. HANDICAPPED
H.D. HEAVY DUTY
H.M. HOLLOW METAL
HBD. HARDBOARD
HDW. HARDWARE
HOR. HORIZONTAL/HORIZONTALLY
HR. HOUR
HT. HEIGHT
HVAC HEATING/VENTILATING/AIR CONDITIONING
HW. HOT WATER

I.D. INSIDE DIAMETER
INCL. INCLUDE(D), (ING)
INSUL. INSULATE(D),(ION)
INT. INTERIOR
INTM. INTERMEDIATE

J.B. JUNCTION BOX
J.F. JOINT FILLER
JST. JOIST
JT. JOINT

K.O. KNOCK OUT

L. LENGTH
LAV. LAVATORY
LAM. LAMINATE
LH. LEFT HAND
LLH. LONG LEG HORIZONTAL
LLV. LONG LEG VERTICAL
LMS. LIMESTONE
LT. LIGHT
LTEL. LINTEL

M. METER(S)
M.O. MASONRY OPENING
M.R.D. METAL ROOF DECK
MAS. MASONRY
MAT. MATERIAL(S)
MAX. MAXIMUM
MECH. MECHANICAL
MED. MEDIUM
MEM./MMB. MEMBRANE
MEP. MECH., ELEC., OR PLBG.
MET. METAL
MFR. MANUFACTURE(R)
MH. MANHOLE
MIN. MINIMUM
MIR. MIRROR
MISC. MISCELLANEOUS
MLD. MOLDING, Moulding
MOD. MODULAR
MT. MOUNT(ED), (ING)
MTR. METAL FURRING
MTL. METAL
MULL. MULLION

(N) NEW
N.I.C. NOT IN CONTACT
N.R. NOISE REDUCTION
N.R.C. NOISE REDUCTION COEFFICIENT
N.T.S. NOT TO SCALE
NO. NUMBER
NOM. NOMINAL

OD. OVERFLOW DRAIN

P.BD. PARTICLE BOARD
P.C. PORTLAND CEMENT
P.LAM. PLASTIC LAMINATE
P.S.F. POUNDS PER SQUARE FOOT
P.S.I. POUNDS PER SQUARE INCH
P.T.R. PAPER TOILET RECEPTOR
PAR. PARALLEL
PAV. PAVING
PCC. PRECAST CONCRETE
PED. PEDESTRIAN
PERIM. PERIMETER
PFB. PREFABRICATE(D)
PK. PARKING
PL. PLATE OR PROPERTY LINE
PLAS. PLASTER
PLBG. PLUMBING
PNL. PANEL
PNT. PAINT(ED)
PR. PAIR
PVMIT. PAVEMENT
PWD. PLYWOOD

Q.T. QUARRY TILE
QTY. QUANTITY

R. RADIUS OR RISER
R.A. RETURN AIR
R.C.P. REINFORCED CONCRETE PIPE
R.D. ROOF DRAIN
R.H. RIGHT HAND
R.O. ROUGH OPENING
R.T.U. ROOF TOP UNIT
RAD. RADIUS
REF. REFER TO, REFERENCE
REFR. REFRIGERATOR
REG. REGISTER
REINF. REINFORCE(D), (ING)
REM. REMOVE
REQ. REQUIRE(D)
RES. RESILIENT
RET. RETURN
REV. REVISION(S), REVISE
RFG. ROOFING
RFL. REFLECT (ED), (IVE), (OR)
RM. ROOM
RVR. REVERSE


S. SOUTH
S.A. SOLID AIR
S.C. SPLY CORE
S.F. SQUARE FOOT (FEET)
S.Y. SQUARE YARD
SAN. SANITARY
SCHED. SCHEDULE
SECT. SECTION
SHT. SHEET
SHTH. SHEATHING
SIM. SIMILAR
SLNT. SEALANT
SPC. SPACE
SPCR. SPACER
SPEC. SPECIFICATION(S)
SPKR. SPEAKER
SSK. SERVICE SINK
ST. STL. STAINLESS STEEL
STA. STATION
STD. STANDARD
STEEL STEEL
STOR. STORAGE
STRUCT. STRUCTURAL
SUSP. SUSPEND(ED)
SYM. SYMMETRICAL
SYS. SYSTEM

T&G. TONGUE AND GROOVE
T. TREAD
TD. TERRACE DRAIN
T.O. TOP OF
T.O.C. TOP OF CONCRETE
T.O.S. TOP OF STEEL, TOP OF SLAB
THK. THICK(NESS)
TLT. TOILET
TPTN. TOILET PARTITION
T.O.W. TOP OF WALL
TYP. TYPICAL

U.N.O. UNLESS NOTED OTHERWISE
UNF. UNFINISHED


V.I.F. VERIFY IN FIELD
VERT. VERTICAL
VEST. VESTIBULE

W. WEST OR WIDTH (WIDE)
W.C. WATER CLOSET
W.O. WHERE OCCURS
W.T.W. WALL TO WALL
W.W.F. WELDED WIRE FABRIC
W. WITH
W/O. WITHOUT
WDO. WINDOW
WPG. WATERPROOFING
WS. WATERSTOP
WT. WEIGHT

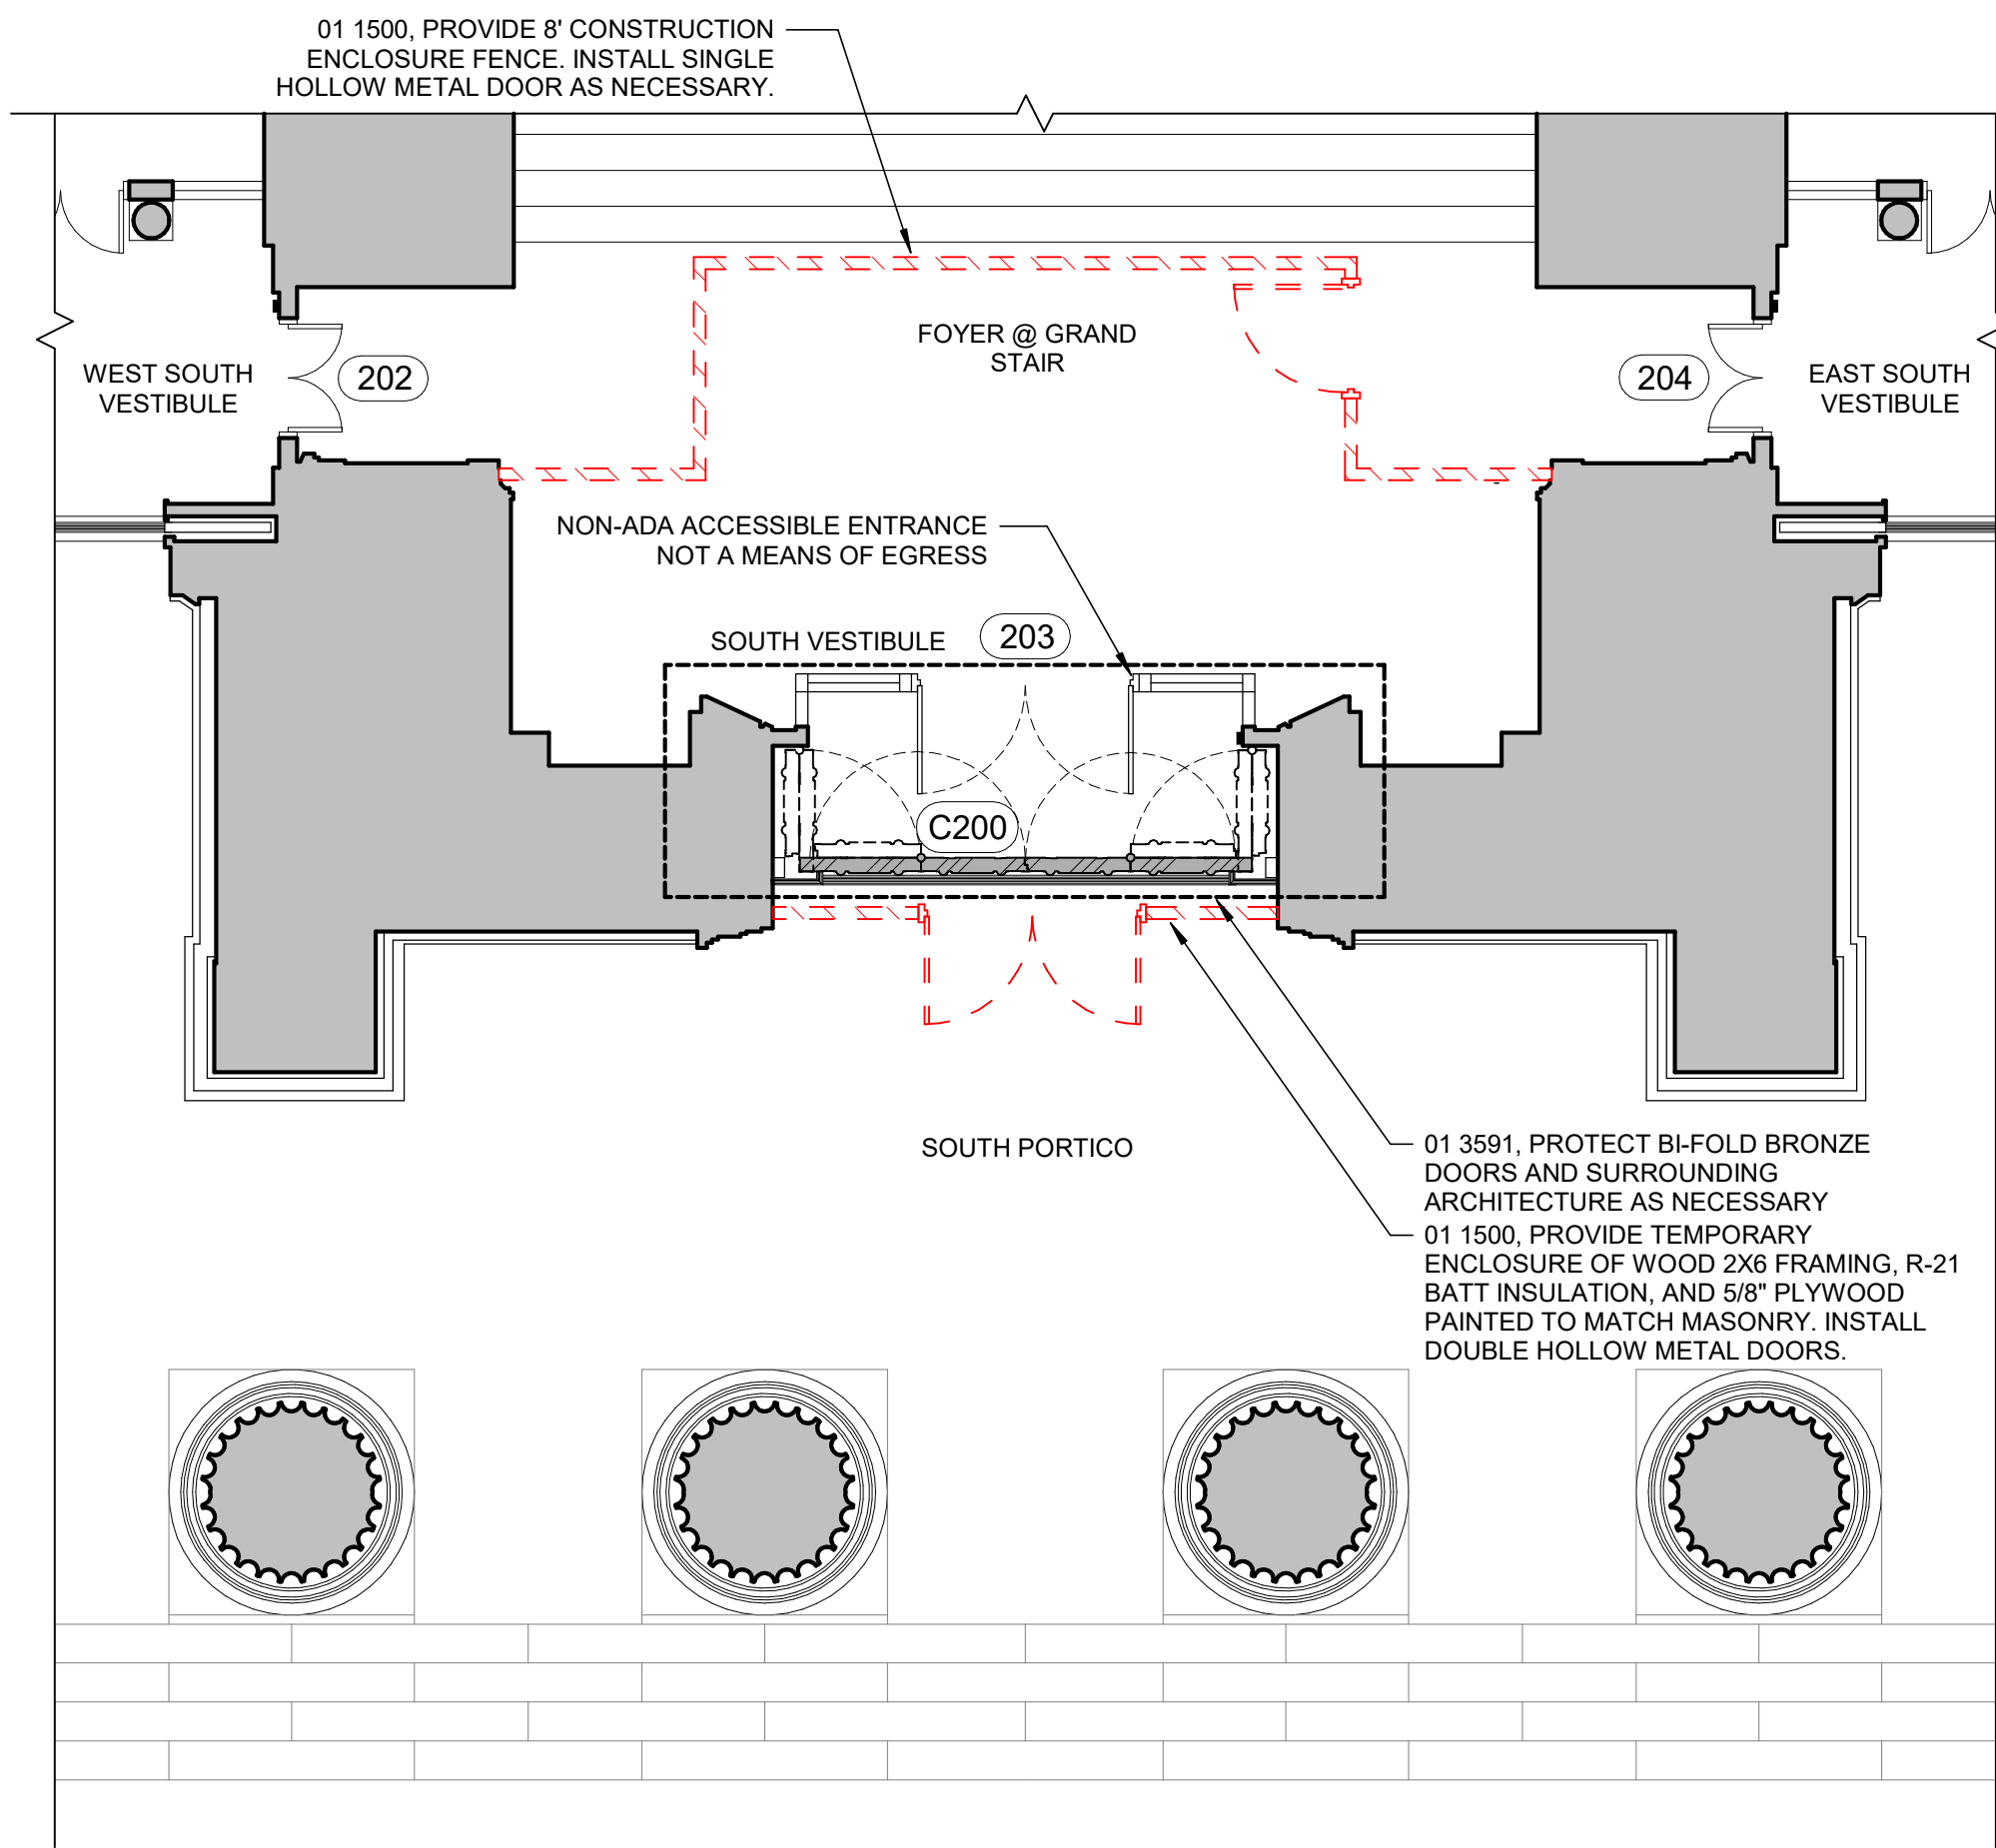

ENLARGED FLOOR PLAN - FOYER & SOUTH PORTICO B2


SYMBOLS LIST

 


SECTION
1=SECTION NO.
A101= SHEET NO.



ELEVATION
1=ELEVATION NO.
A101= SHEET NO.

 

DETAIL CALLOUT
1=DETAIL NO.
A101= SHEET NO.

 


DOOR TAG



NORTH ARROW



LEVEL MARK


 


REVISION




GRAPHIC SCALE



MATERIALS LEGEND

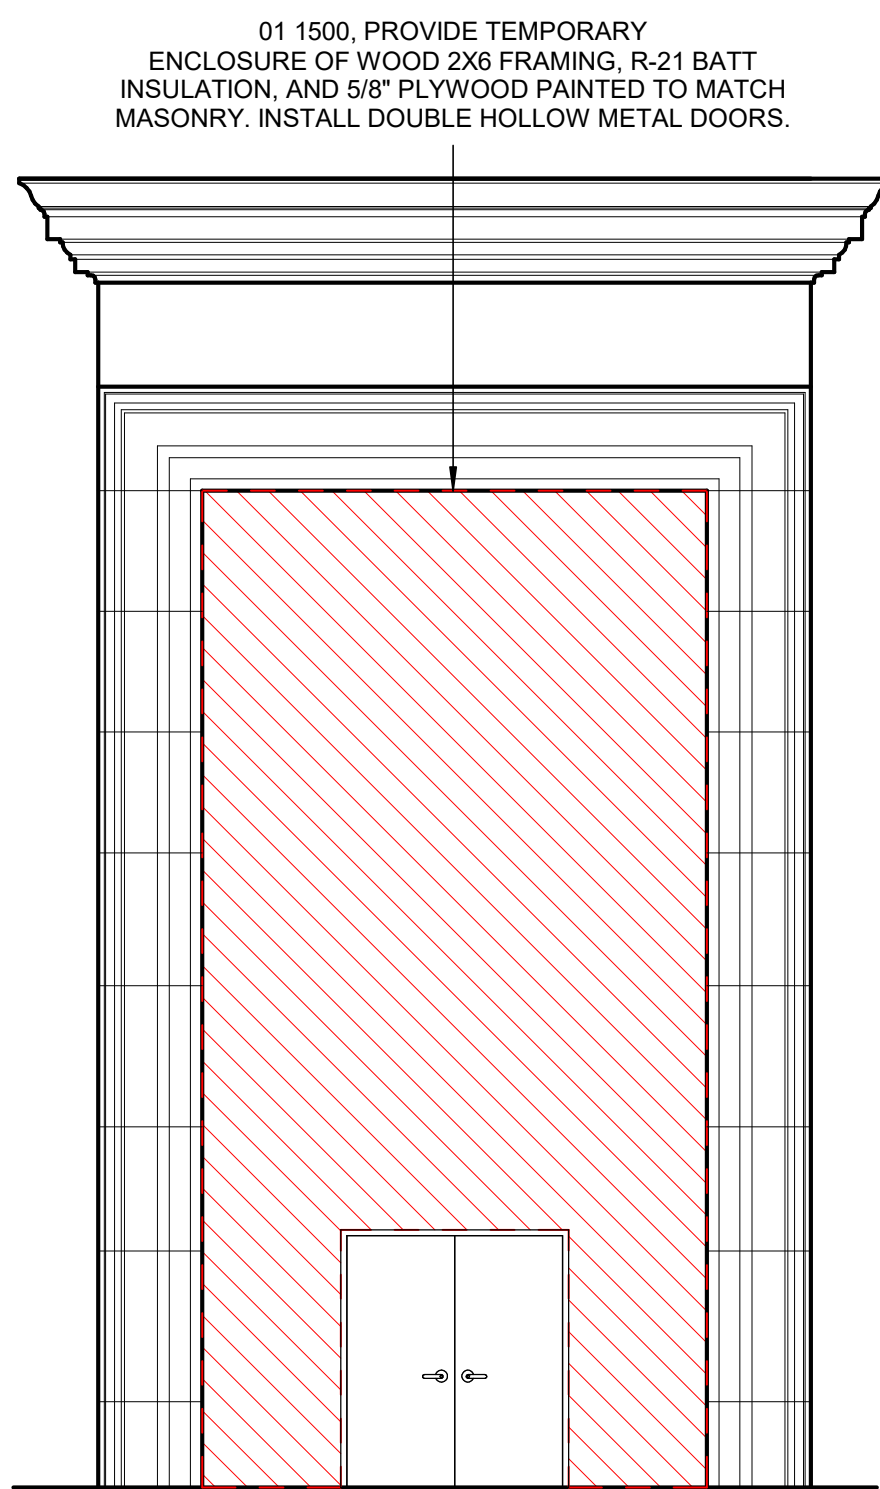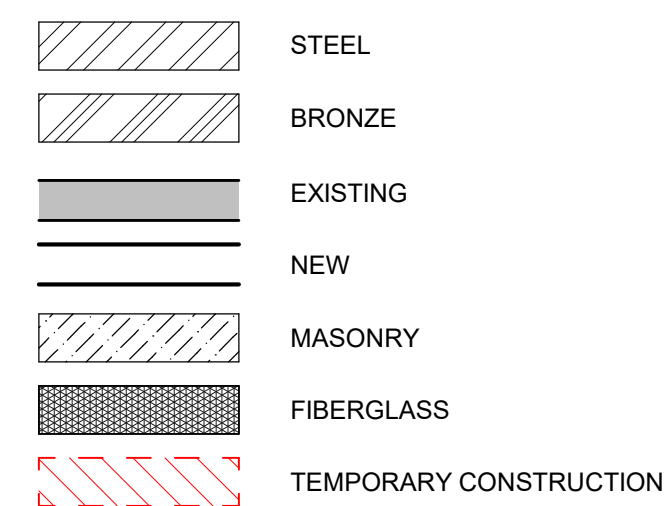

C200 DOOR ELEVATION -
TEMPORARY ENCLOSURE A2

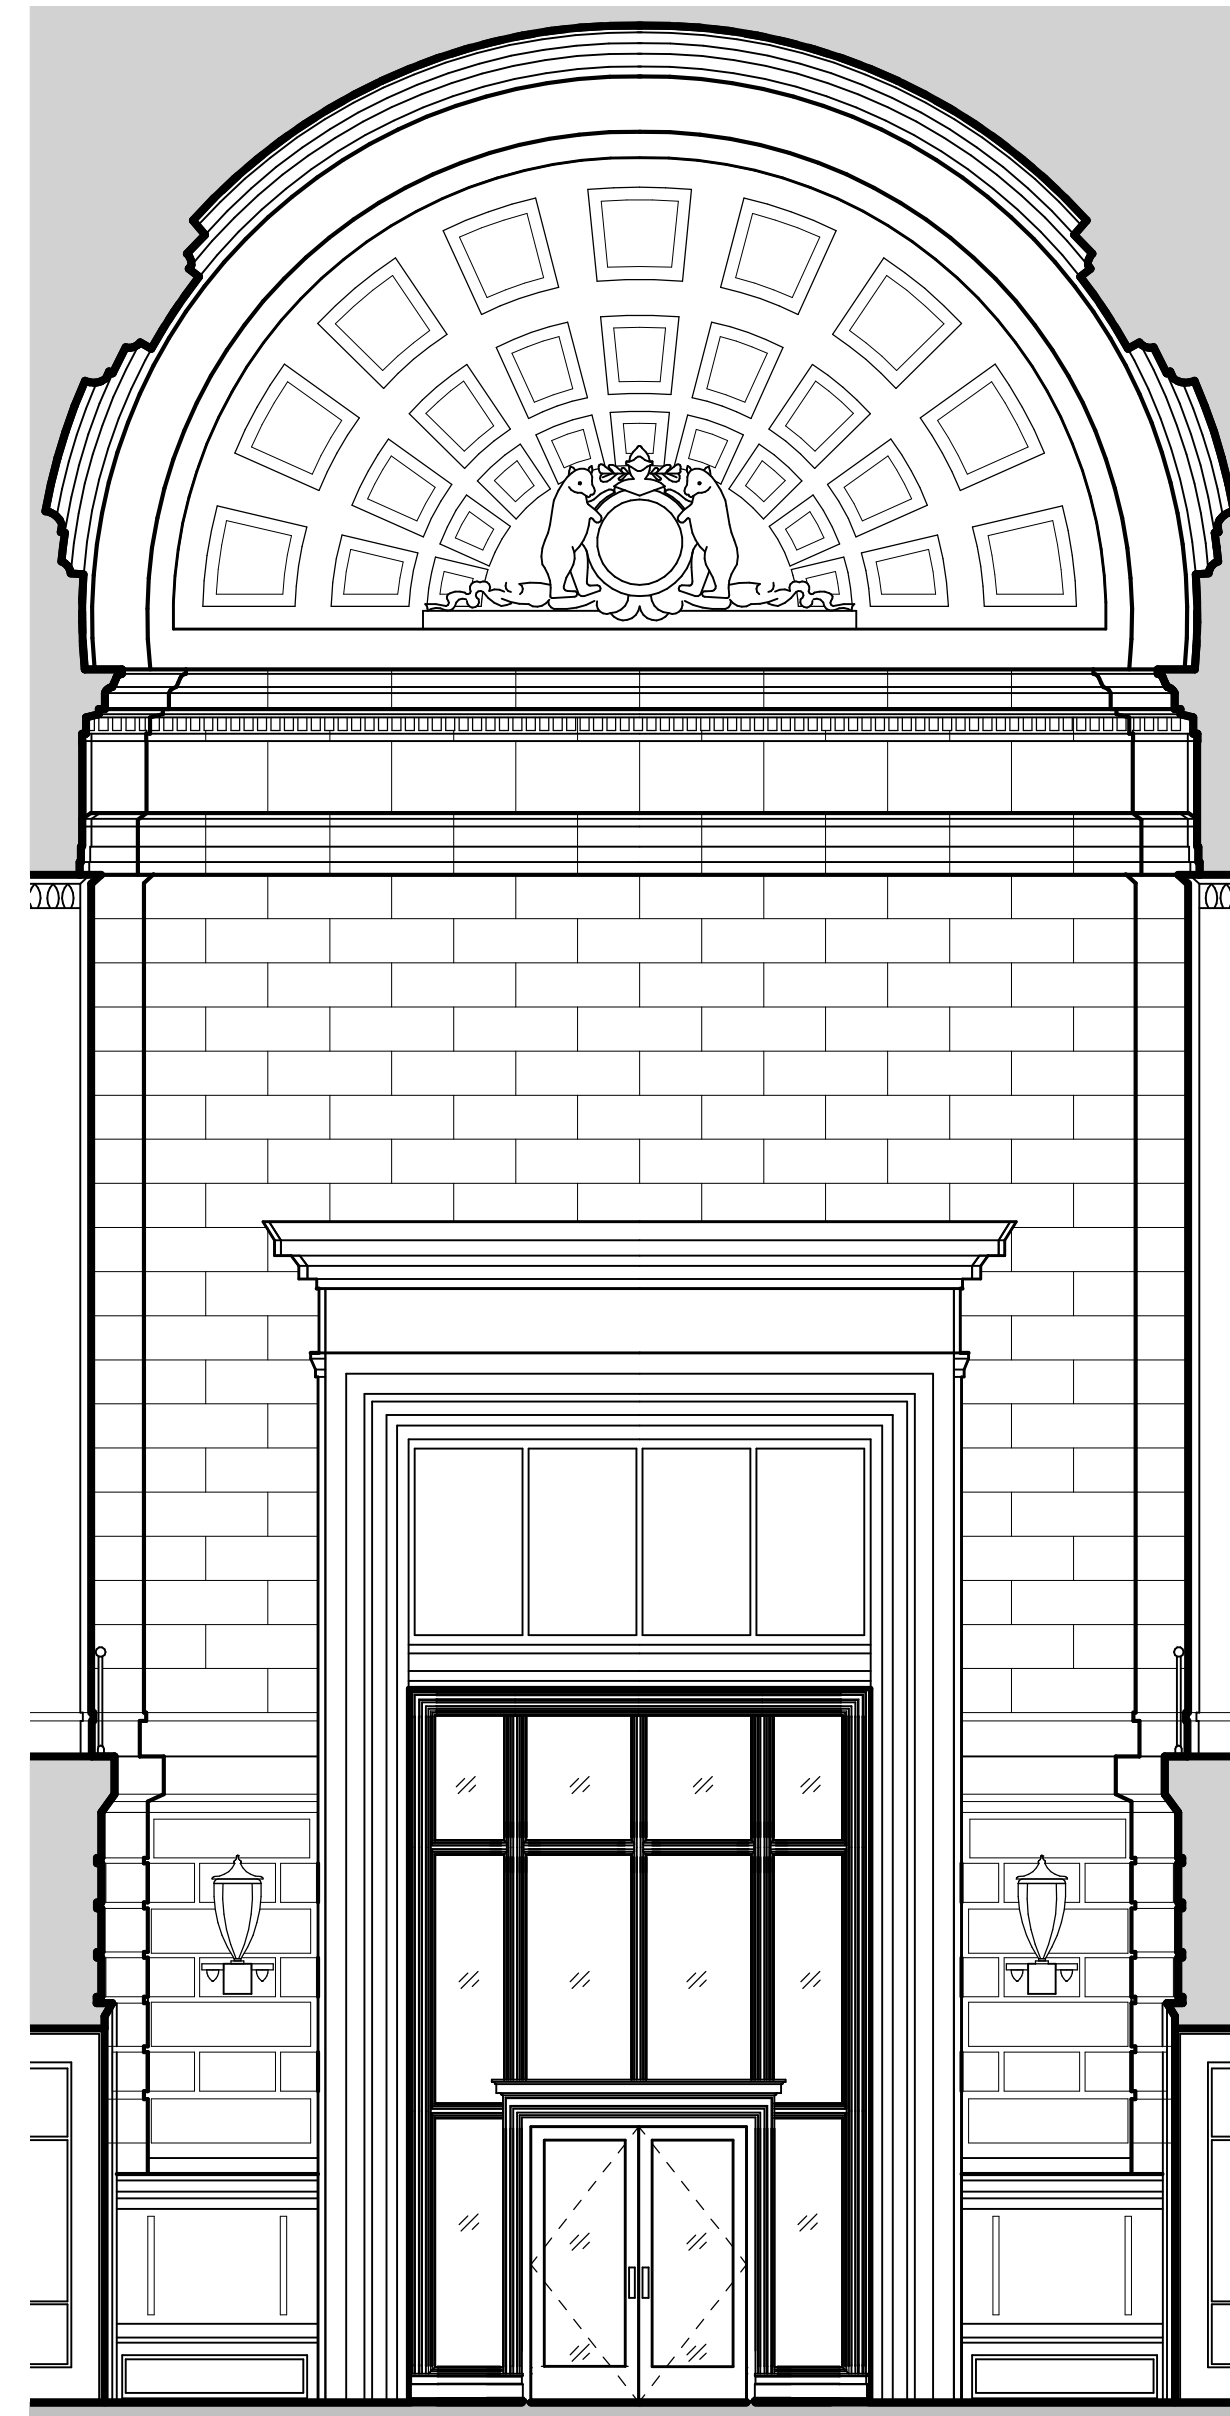


FOYER ELEVATION B1

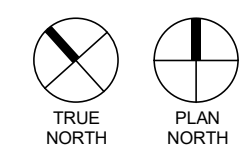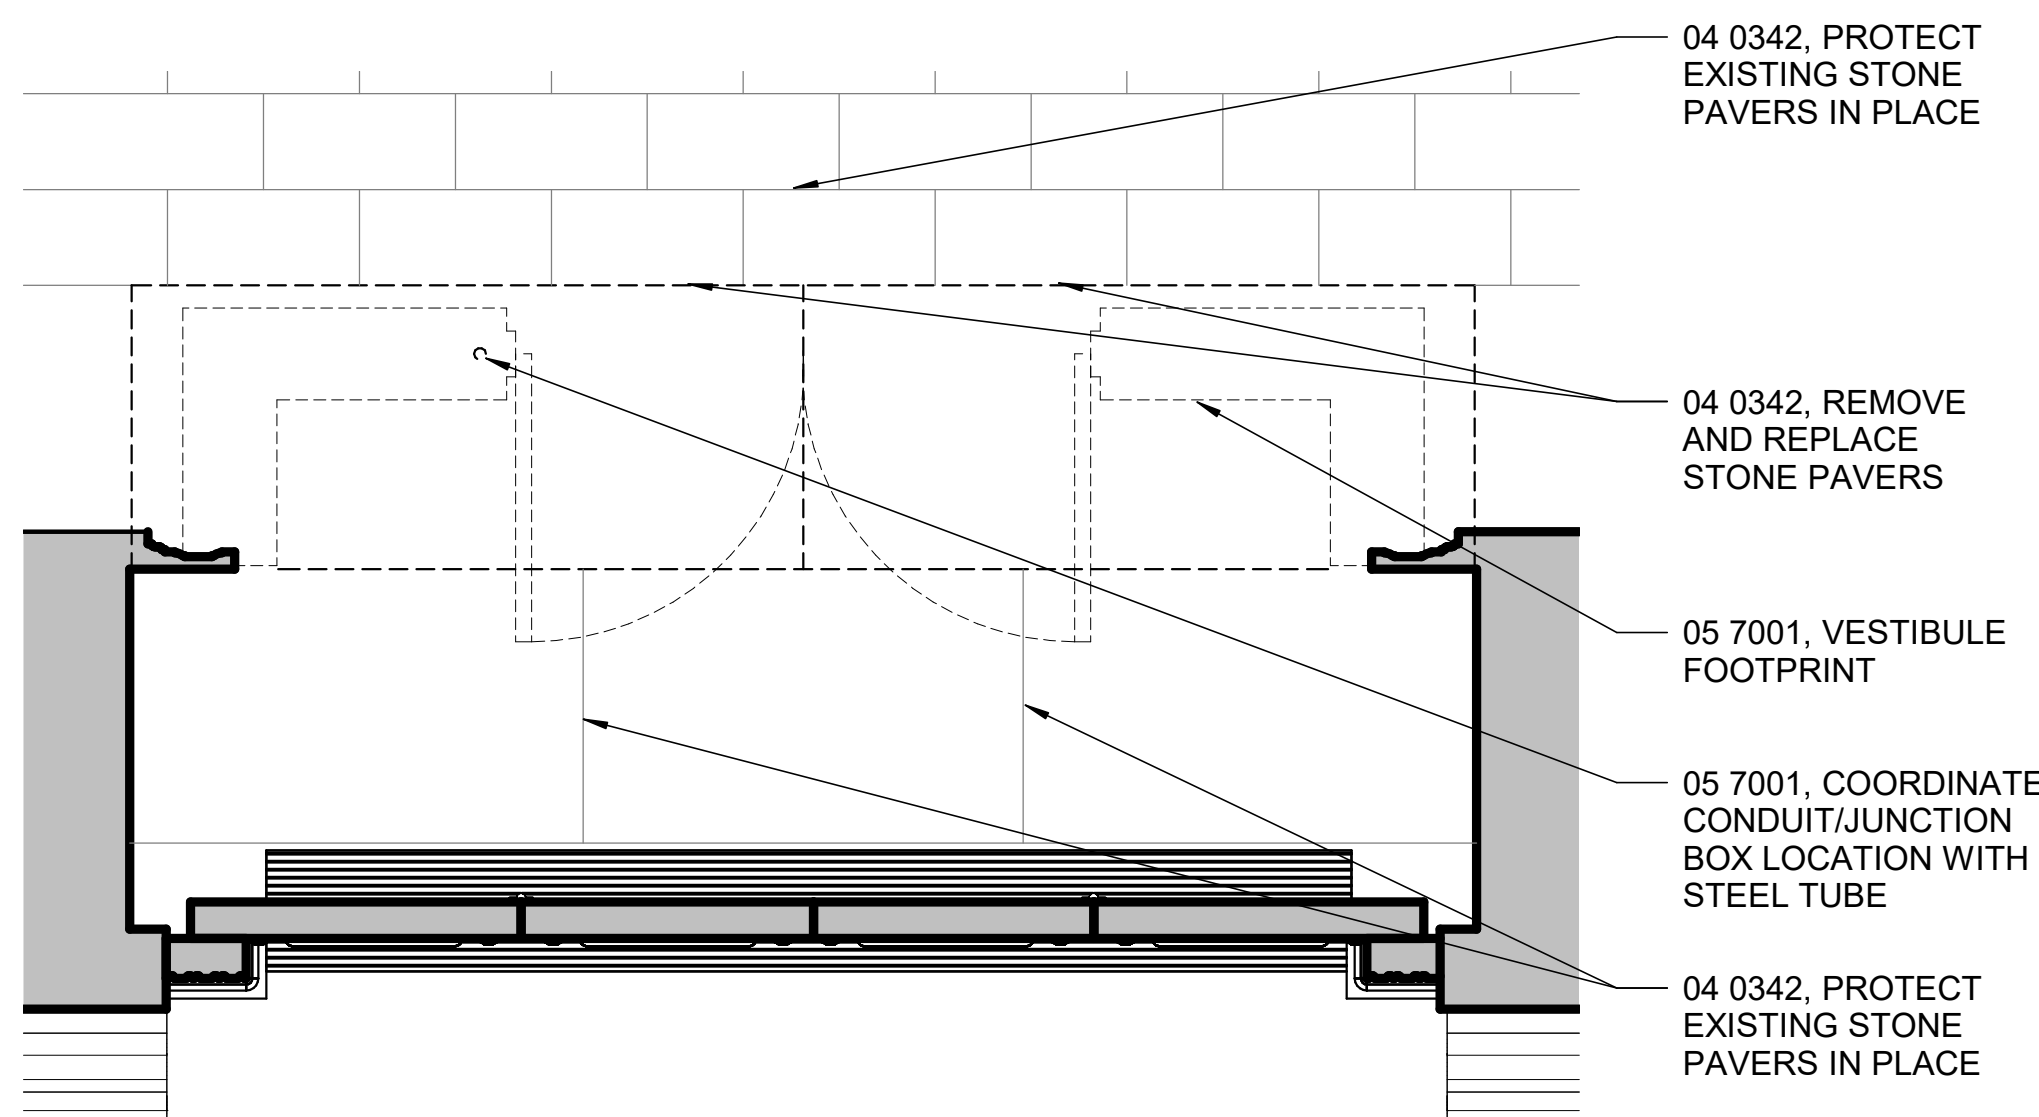

VESTIBULE FINISH FLOOR PLAN A1

STATE OF MISSOURI
MIKE KEHOE,
GOVERNOR

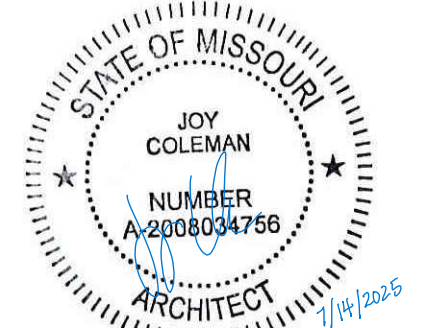

JOY COLEMAN - ARCHITECT
LICENSE NO. A-2008034756
PROFESSIONAL SEAL

TREANOR

1811 BALTIMORE AVE.
KANSAS CITY, MO 64108
(816)-221-0900
treanor@treanor.com

COA: A-2020027110

OFFICE OF
ADMINISTRATION
DIVISION OF FACILITIES
MANAGEMENT,
DESIGN AND
CONSTRUCTION

BRONZE DOOR
VESTIBULE

MO STATE CAPITOL BUILDING
201 W CAPITOL AVE
JEFFERSON CITY, MO 65101

PROJECT # O2203-02
SITE # 1001
ASSET # 3101001040

REVISION:
DATE:
REVISION:
DATE:
REVISION:
DATE:
ISSUE DATE: 07/14/2025


REVIT FILE: XXX
DRAWN BY: ZVK
CHECKED BY: JC
DESIGNED BY: ZVK

SHEET TITLE:
ABBREVIATIONS,
SYMBOLS, ELEVATION
& PLANS


SHEET NUMBER:

G3.0


3 OF 15 SHEETS
JULY 14, 2025

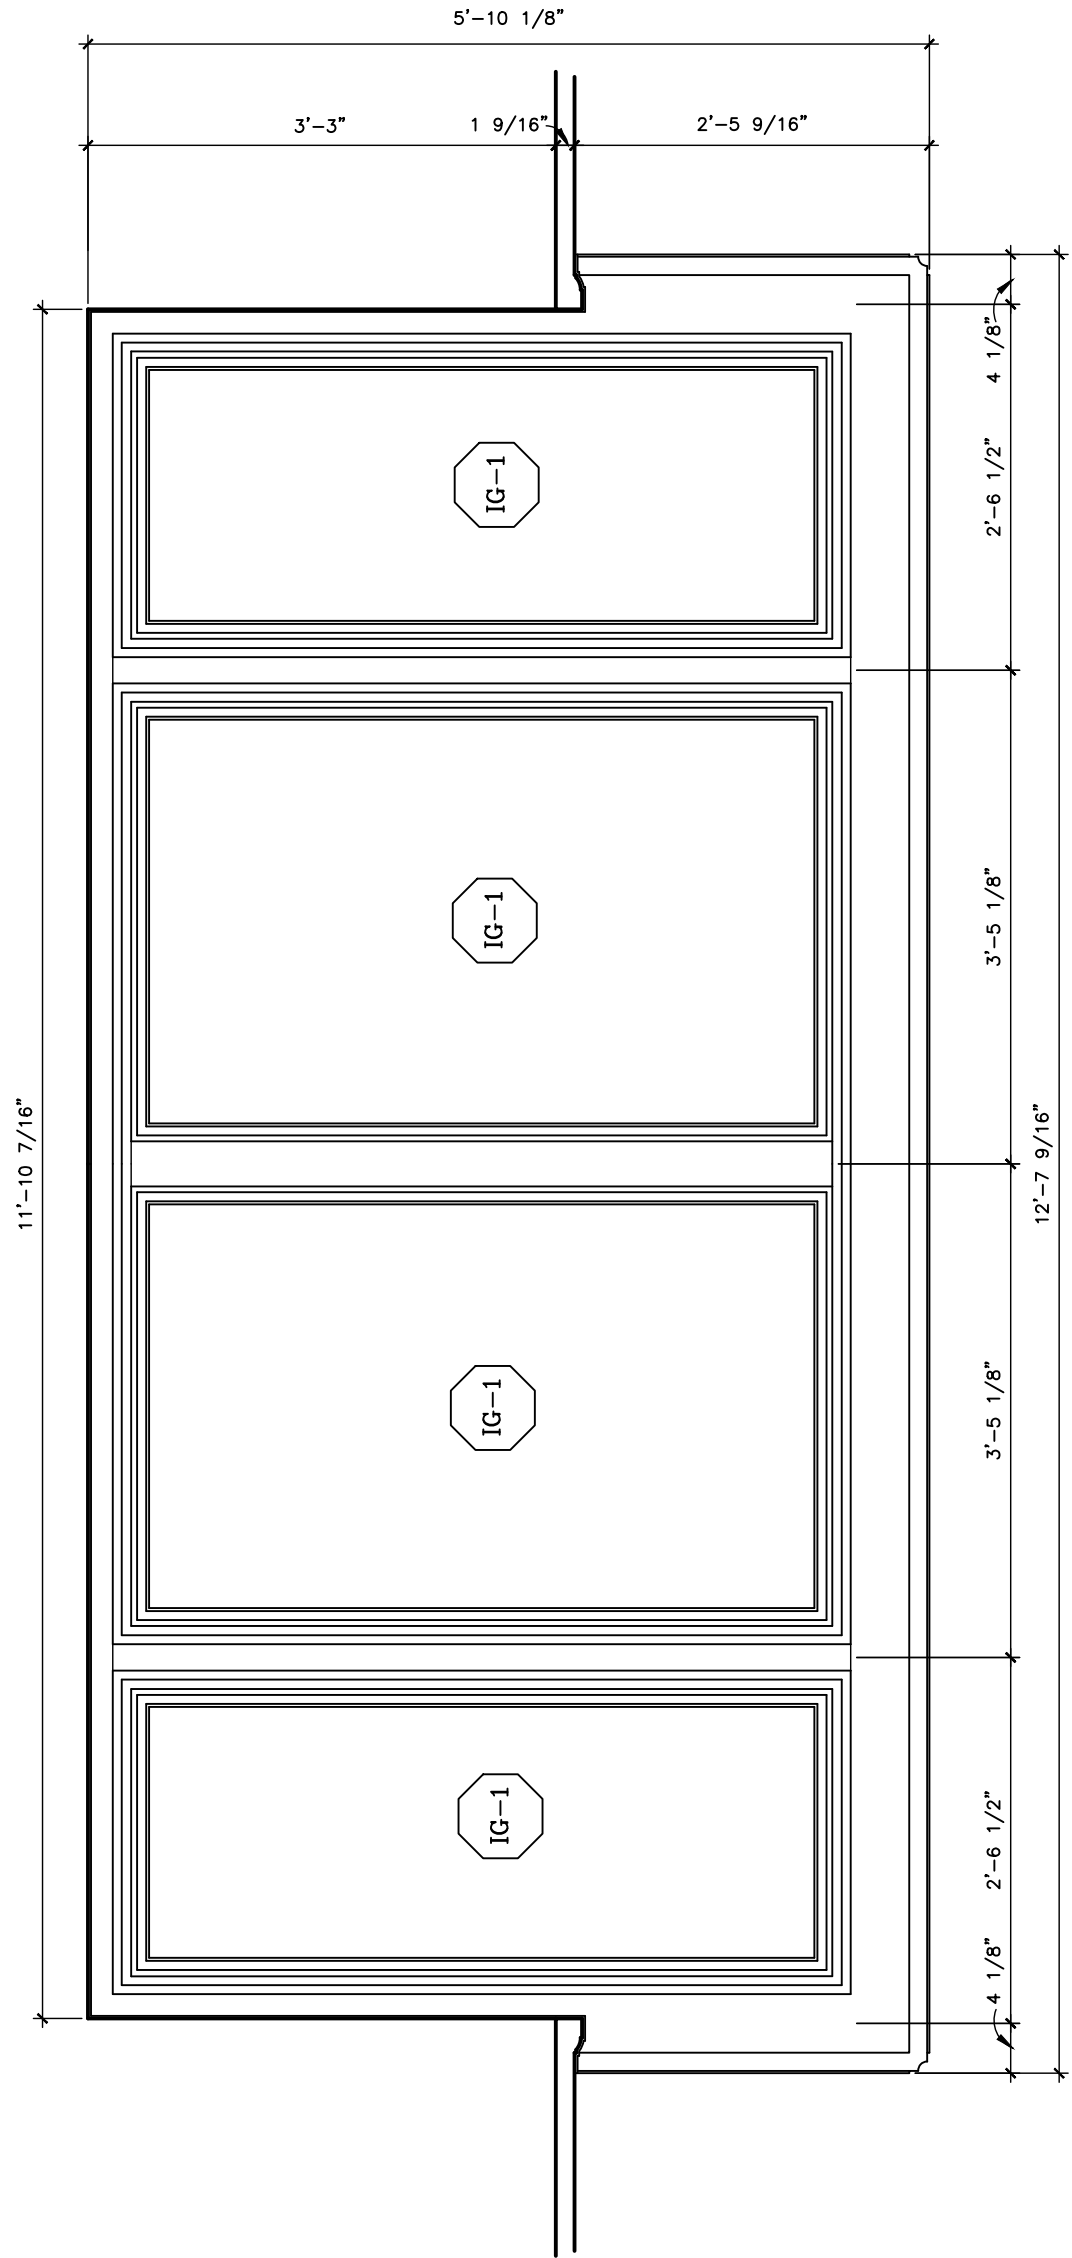

③ TOP VIEW OF VESTIBULE
SCALE 3/4\"=1'-0"

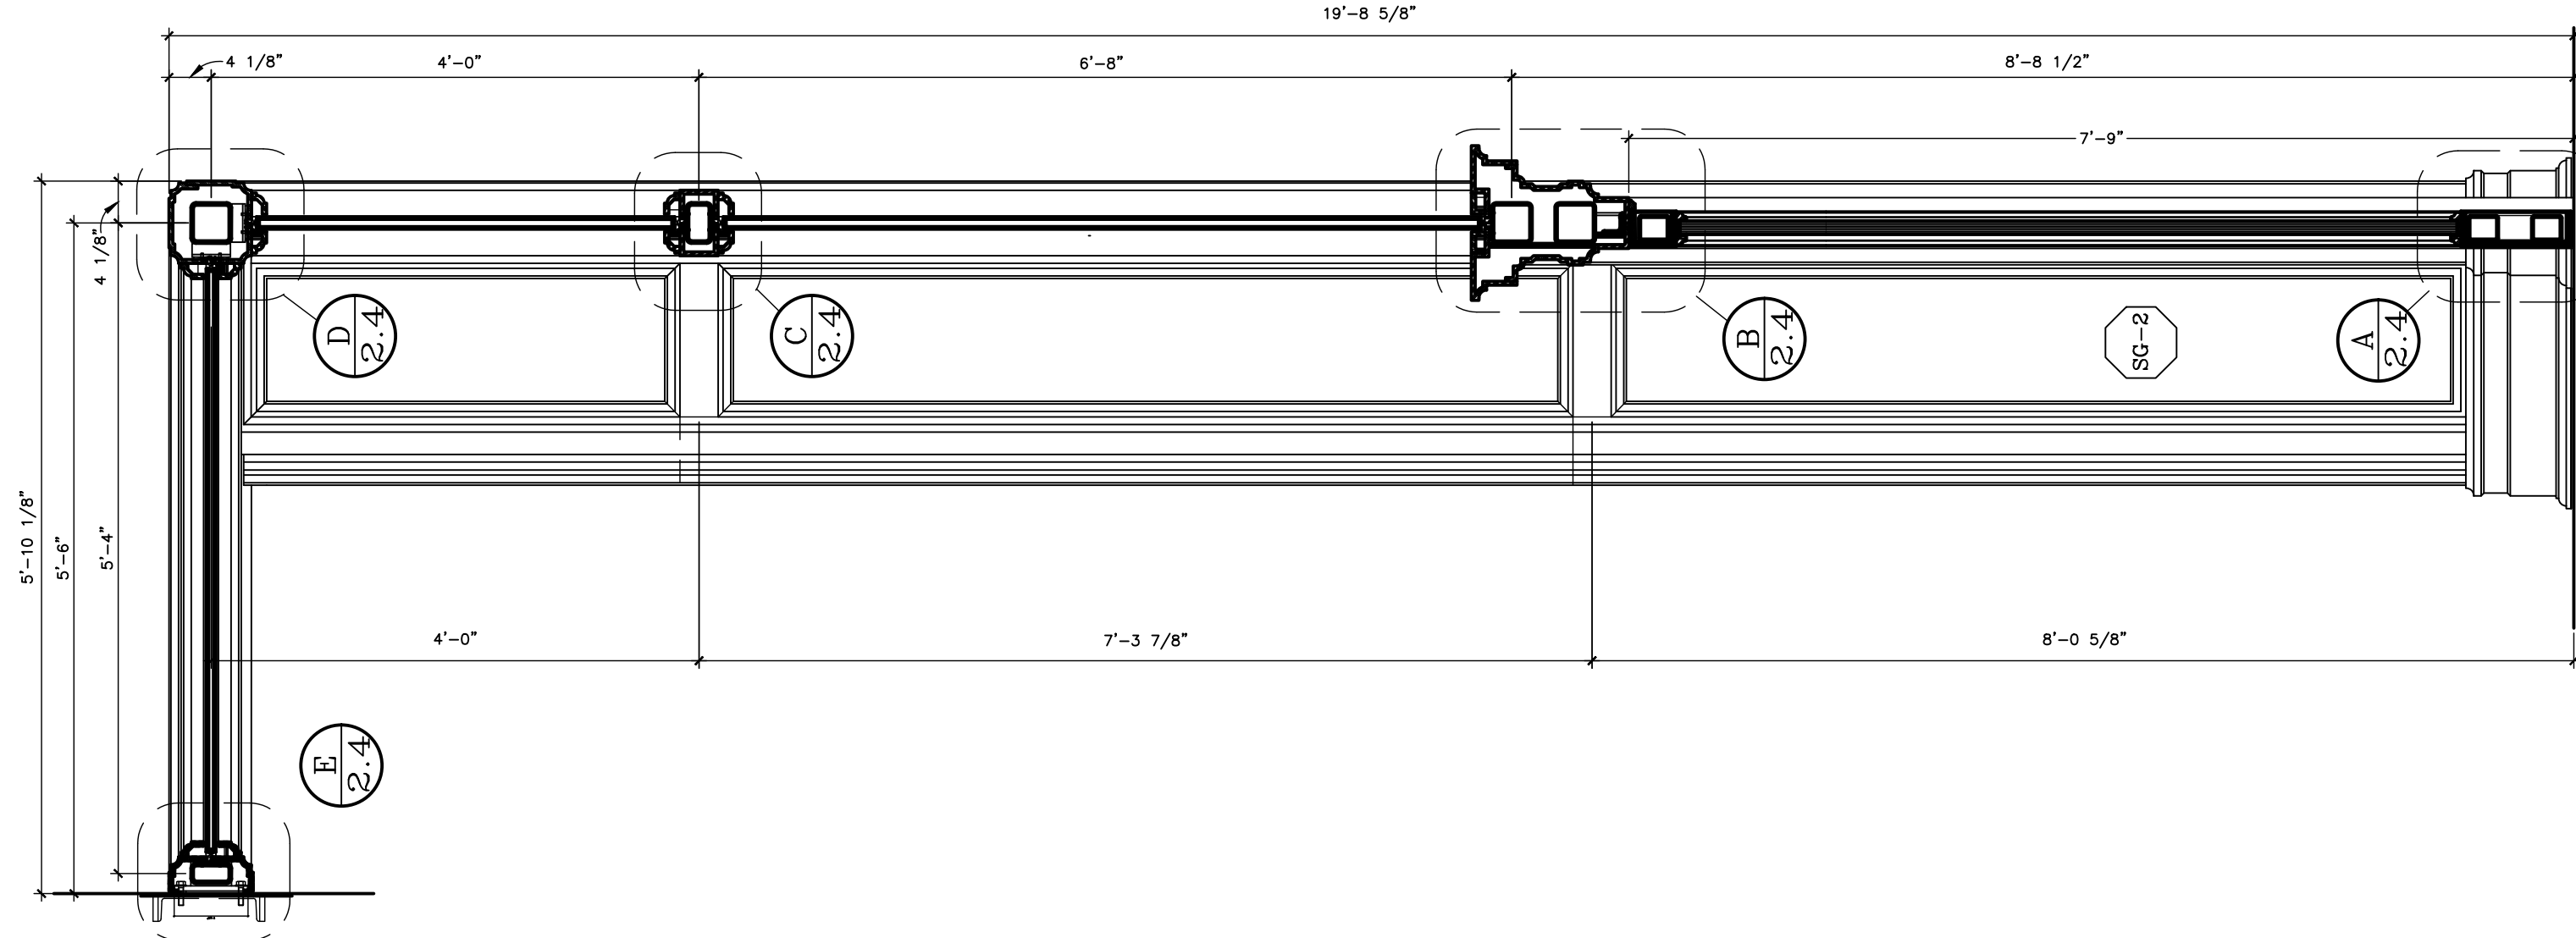


⑥ VERTICAL SECTION
SCALE 3/4\"=1'-0"

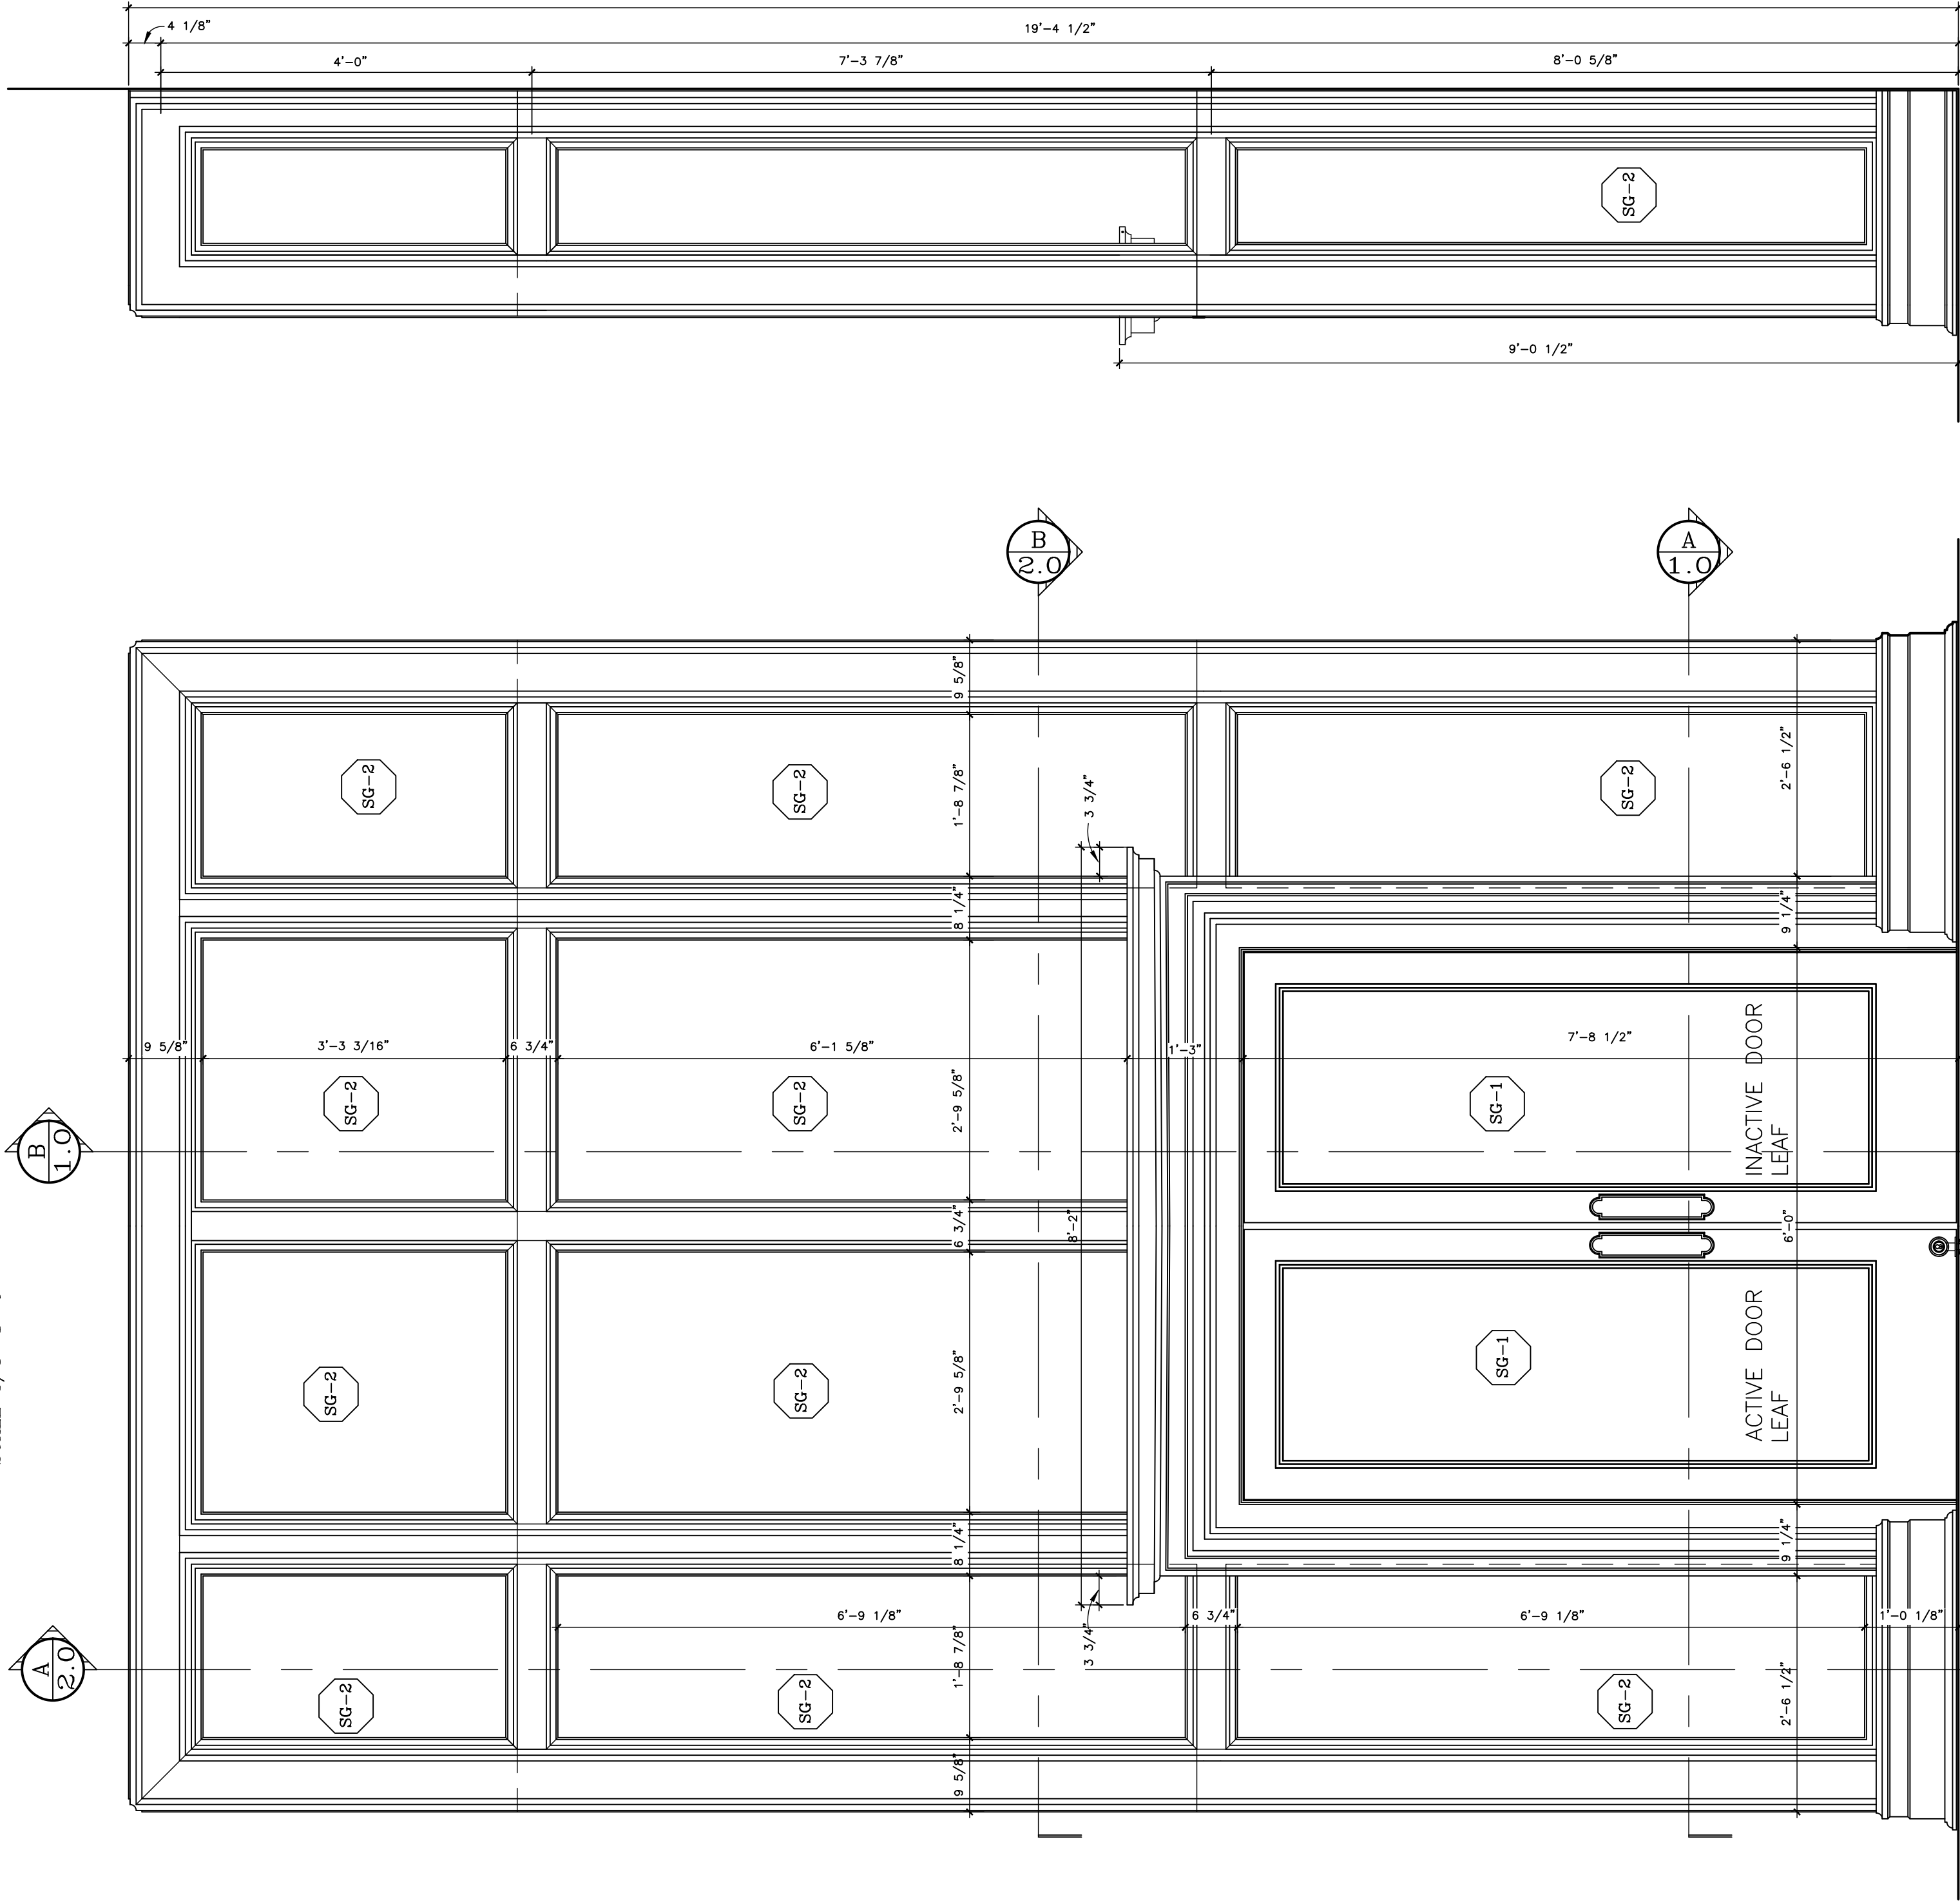

① INTERIOR ELEVATION OF VESTIBULE
SCALE 3/4\"=1'-0"


② SIDE RETURN
SCALE 3/4\"=1'-0"

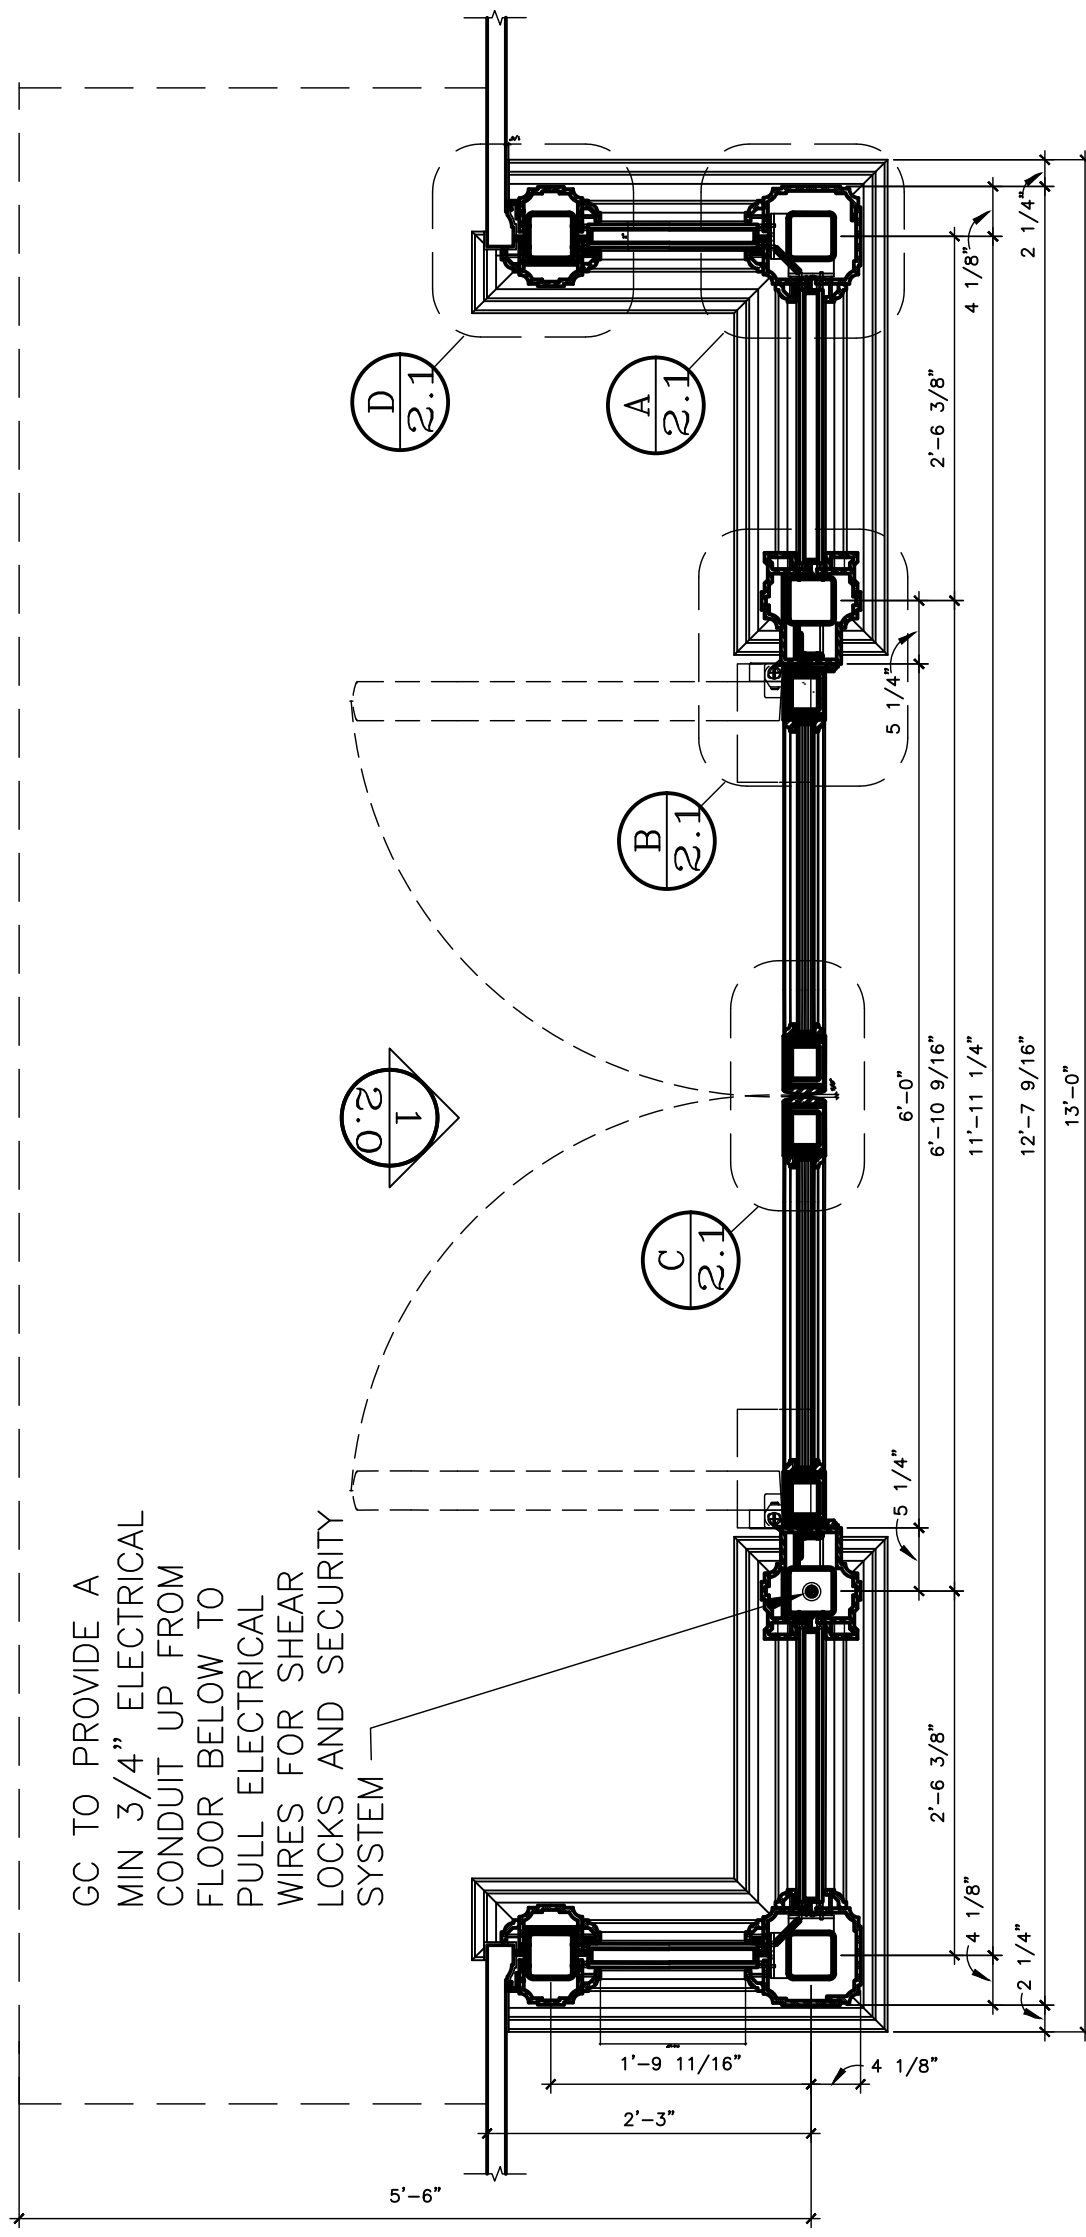


④ HORIZONTAL SECTION
SCALE 3/4\"=1'-0"

GLAZING TYPE SCHEDULE

TYPE	BASIC DESIGN	MAKEUP	PERFORMANCE	THICK
IG-1	INSULATED GLASS UNIT	1/4" GLASS, 1/2" GAP ARGON FILLED, 1/4" GLASS		1"
LEVEL 3	BULLET RESISTANT			
SG-1	MCGRORY GLASS 60 PLUS	1/4" GLASS ON POLYCARBONATE CORE	HP WHITE TP .0500.03 BALLISTIC LEVEL C & ASTM F1915 GRADE 1	1 1/4"
INSULATED LEVEL 3	BULLET RESISTANT			
SG-2	MCGRORY GLASS 60 PLUS	TYPE SG1 INSULATED TO VITRO SOLARBAN 70 TEMPERED #2	HP WHITE TP .0500.03 BALLISTIC LEVEL C & ASTM F1915 GRADE 1 FORCED ENTRY	2"
INSULATED FORCED ENTRY	RESISTANT			
SG-3	MCGRORY GLASS 60 PLUS	DEFENDENTRY 1.4 & UL972	ASTM F1233 CLASS 1.4 & UL972	1 1/8"

 

STATE OF MISSOURI
MIKE KEHOE,
GOVERNOR

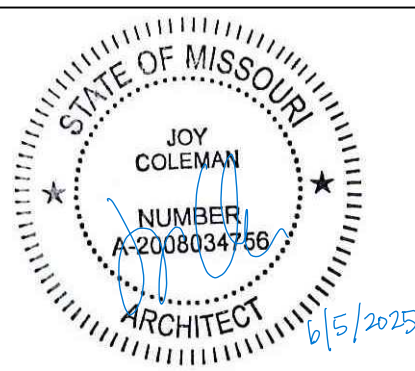

JOY COLEMAN - ARCHITECT
LICENSE NO. A-2008034756

PROFESSIONAL SEAL



1811 BALTIMORE AVE.
KANSAS CITY, MO 64108
(816)-221-0900
treatnor.design
COA: A-2020027110

OFFICE OF
ADMINISTRATION
DIVISION OF FACILITIES
MANAGEMENT,
DESIGN AND
CONSTRUCTION

BRONZE DOOR
VESTIBULE

MO STATE CAPITOL BUILDING
201 W CAPITOL AVE
JEFFERSON CITY, MO 65101

PROJECT # O2203-02
SITE # 1001
ASSET # 3101001040

REVISION:
DATE:
REVISION:
DATE:
REVISION:
DATE:
ISSUE DATE: 06/06/2025


REVIT FILE: XXX
DRAWN BY: RAB
CHECKED BY: JC
DESIGNED BY: ZVK

SHEET TITLE:
INTERIOR ELEVATION &
SECTIONS

SHEET NUMBER:

A1.0

4 OF 15 SHEETS
JULY 14, 2025

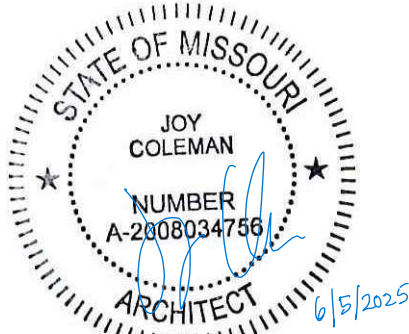

JOY COLEMAN - ARCHITECT
LICENSE NO. A-2008034756

PROFESSIONAL SEAL

TREANOR

1811 BALTIMORE AVE.
KANSAS CITY, MO 64108
(816)-221-0900
treator.design
COA: A-2020027110

OFFICE OF
ADMINISTRATION
DIVISION OF FACILITIES
MANAGEMENT,
DESIGN AND
CONSTRUCTION

BRONZE DOOR
VESTIBULE

MO STATE CAPITOL BUILDING
201 W CAPITOL AVE
JEFFERSON CITY, MO 65101

PROJECT # O2203-02
SITE # 1001
ASSET # 3101001040

REVISION: _____
DATE: _____
REVISION: _____
DATE: _____
REVISION: _____
DATE: _____
ISSUE DATE: 06/06/2025


REVIT FILE: XXX
DRAWN BY: RAB
CHECKED BY: JC
DESIGNED BY: ZVK

SHEET TITLE:
SECTIONS AND EXTERIOR
DOOR ELEVATION


SHEET NUMBER:

A2.0


5 OF 15 SHEETS
JULY 14, 2025

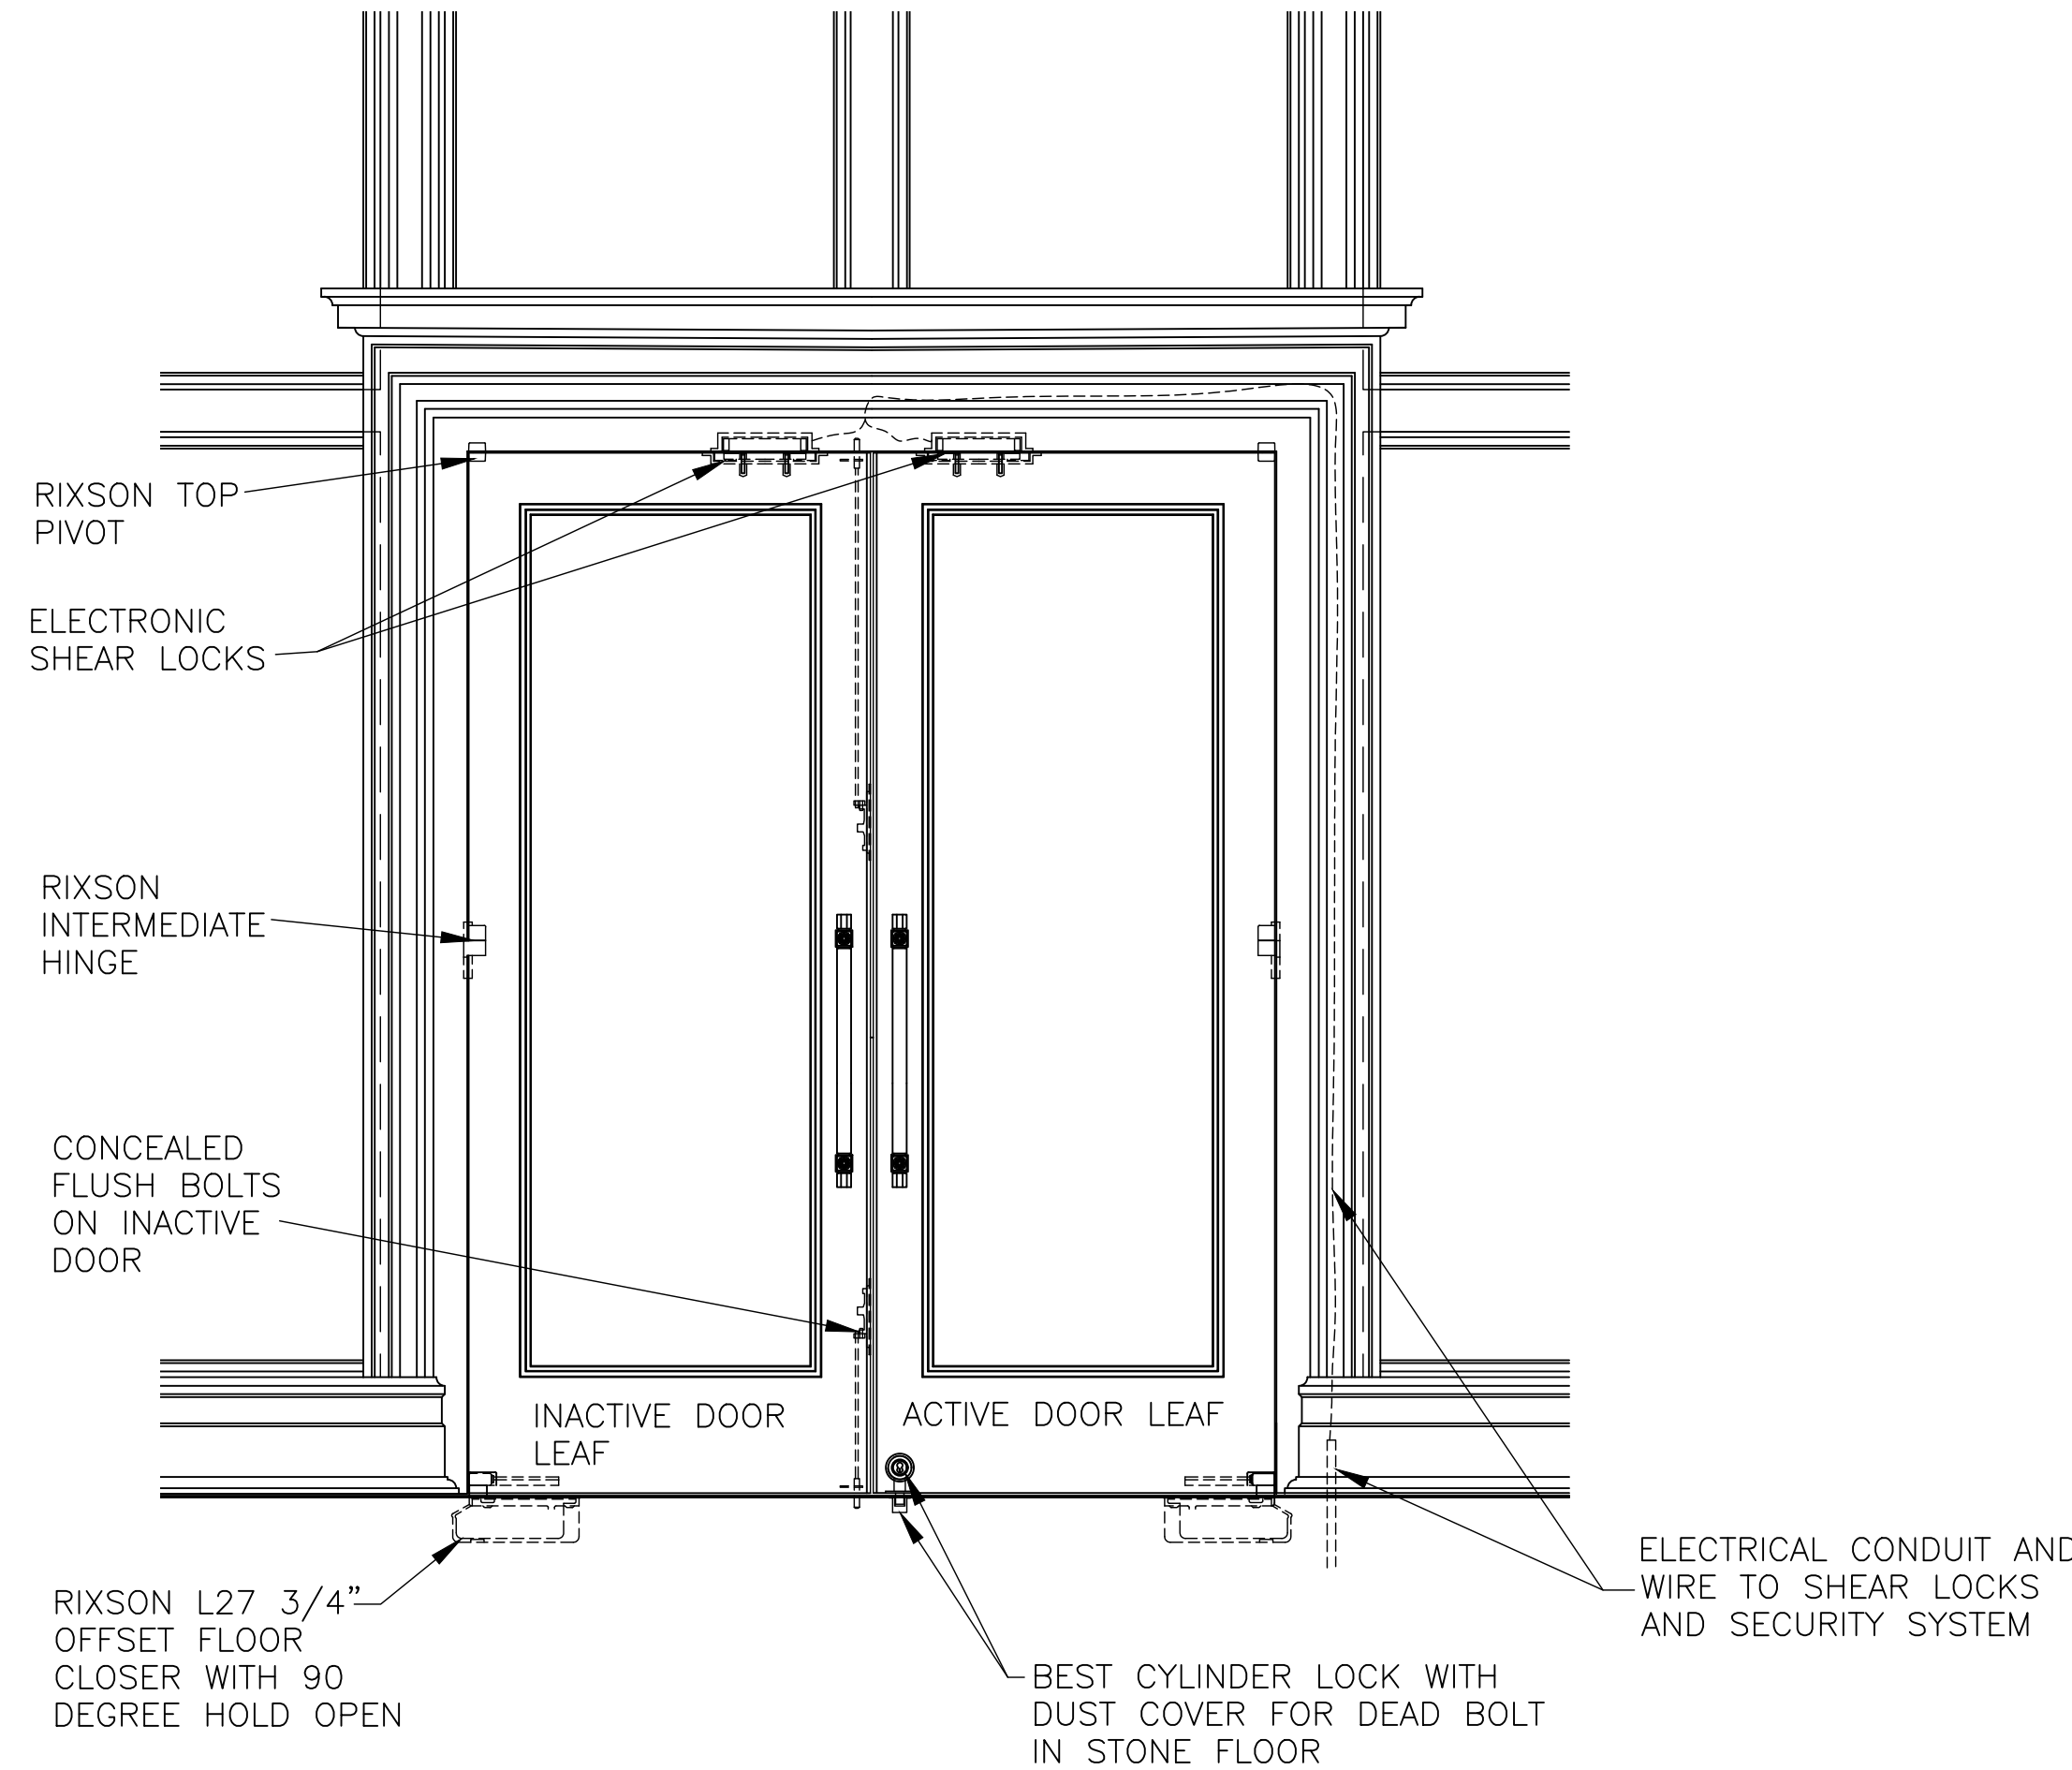


① EXTERIOR DOOR ELEVATION
SCALE 3/4"=1'-0"

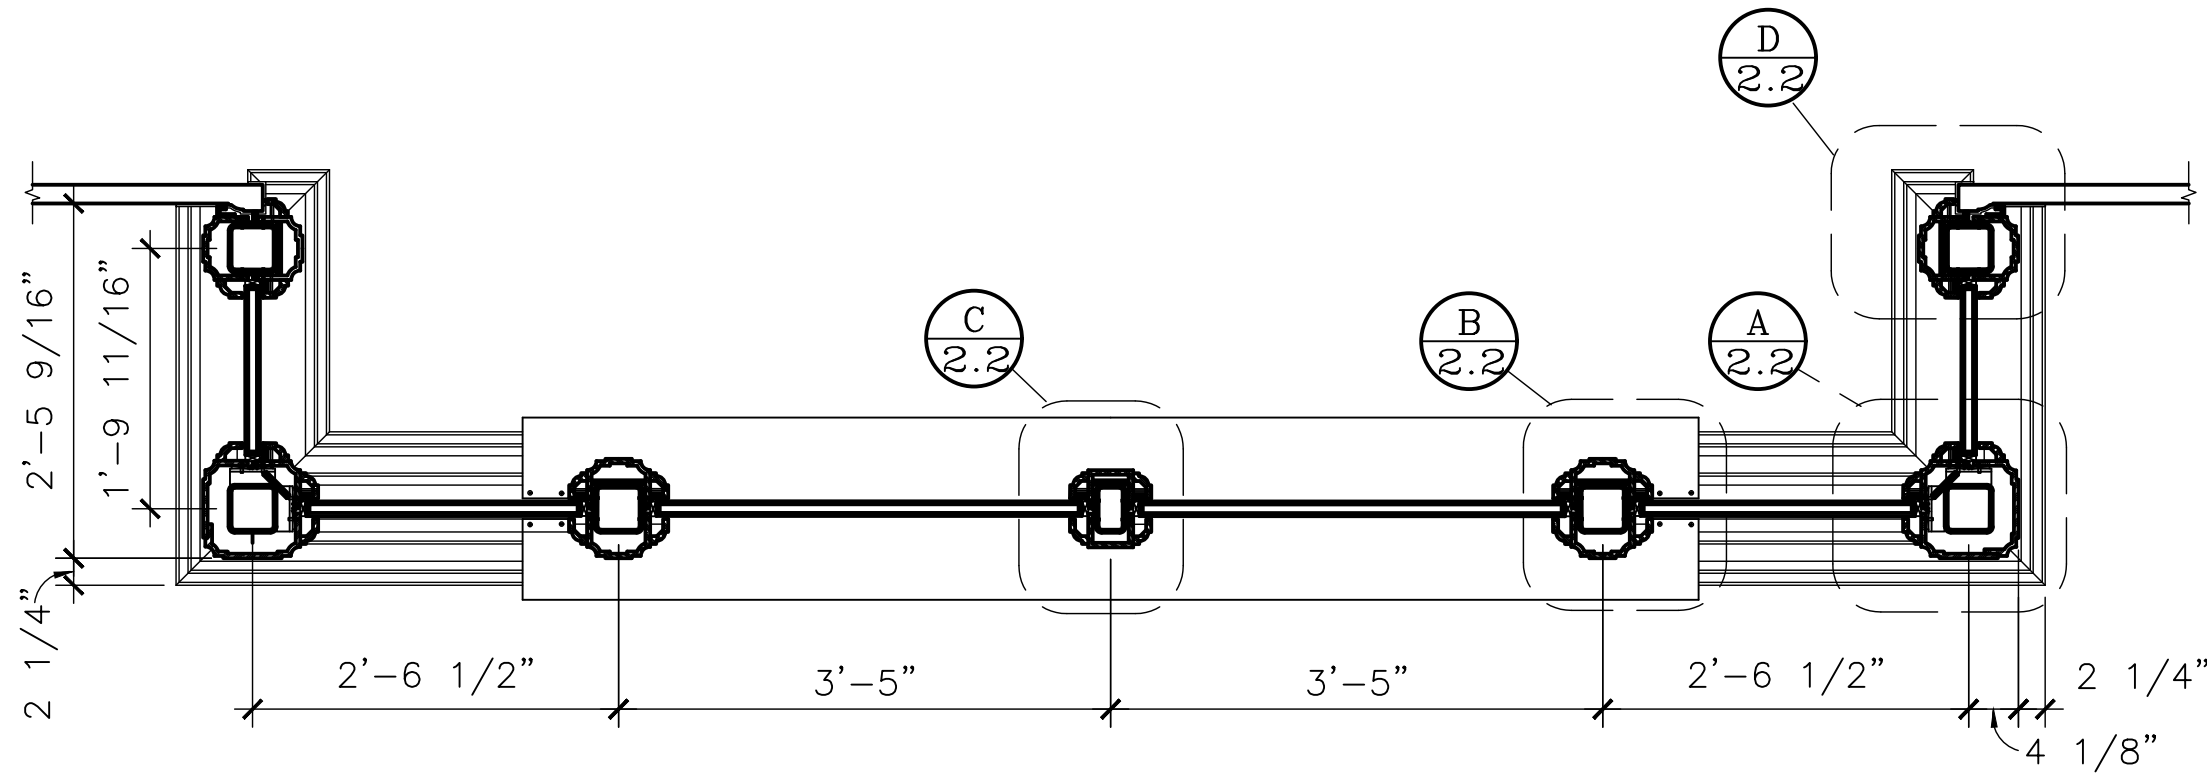


② HORIZONTAL SECTION
SCALE 3/4"=1'-0"

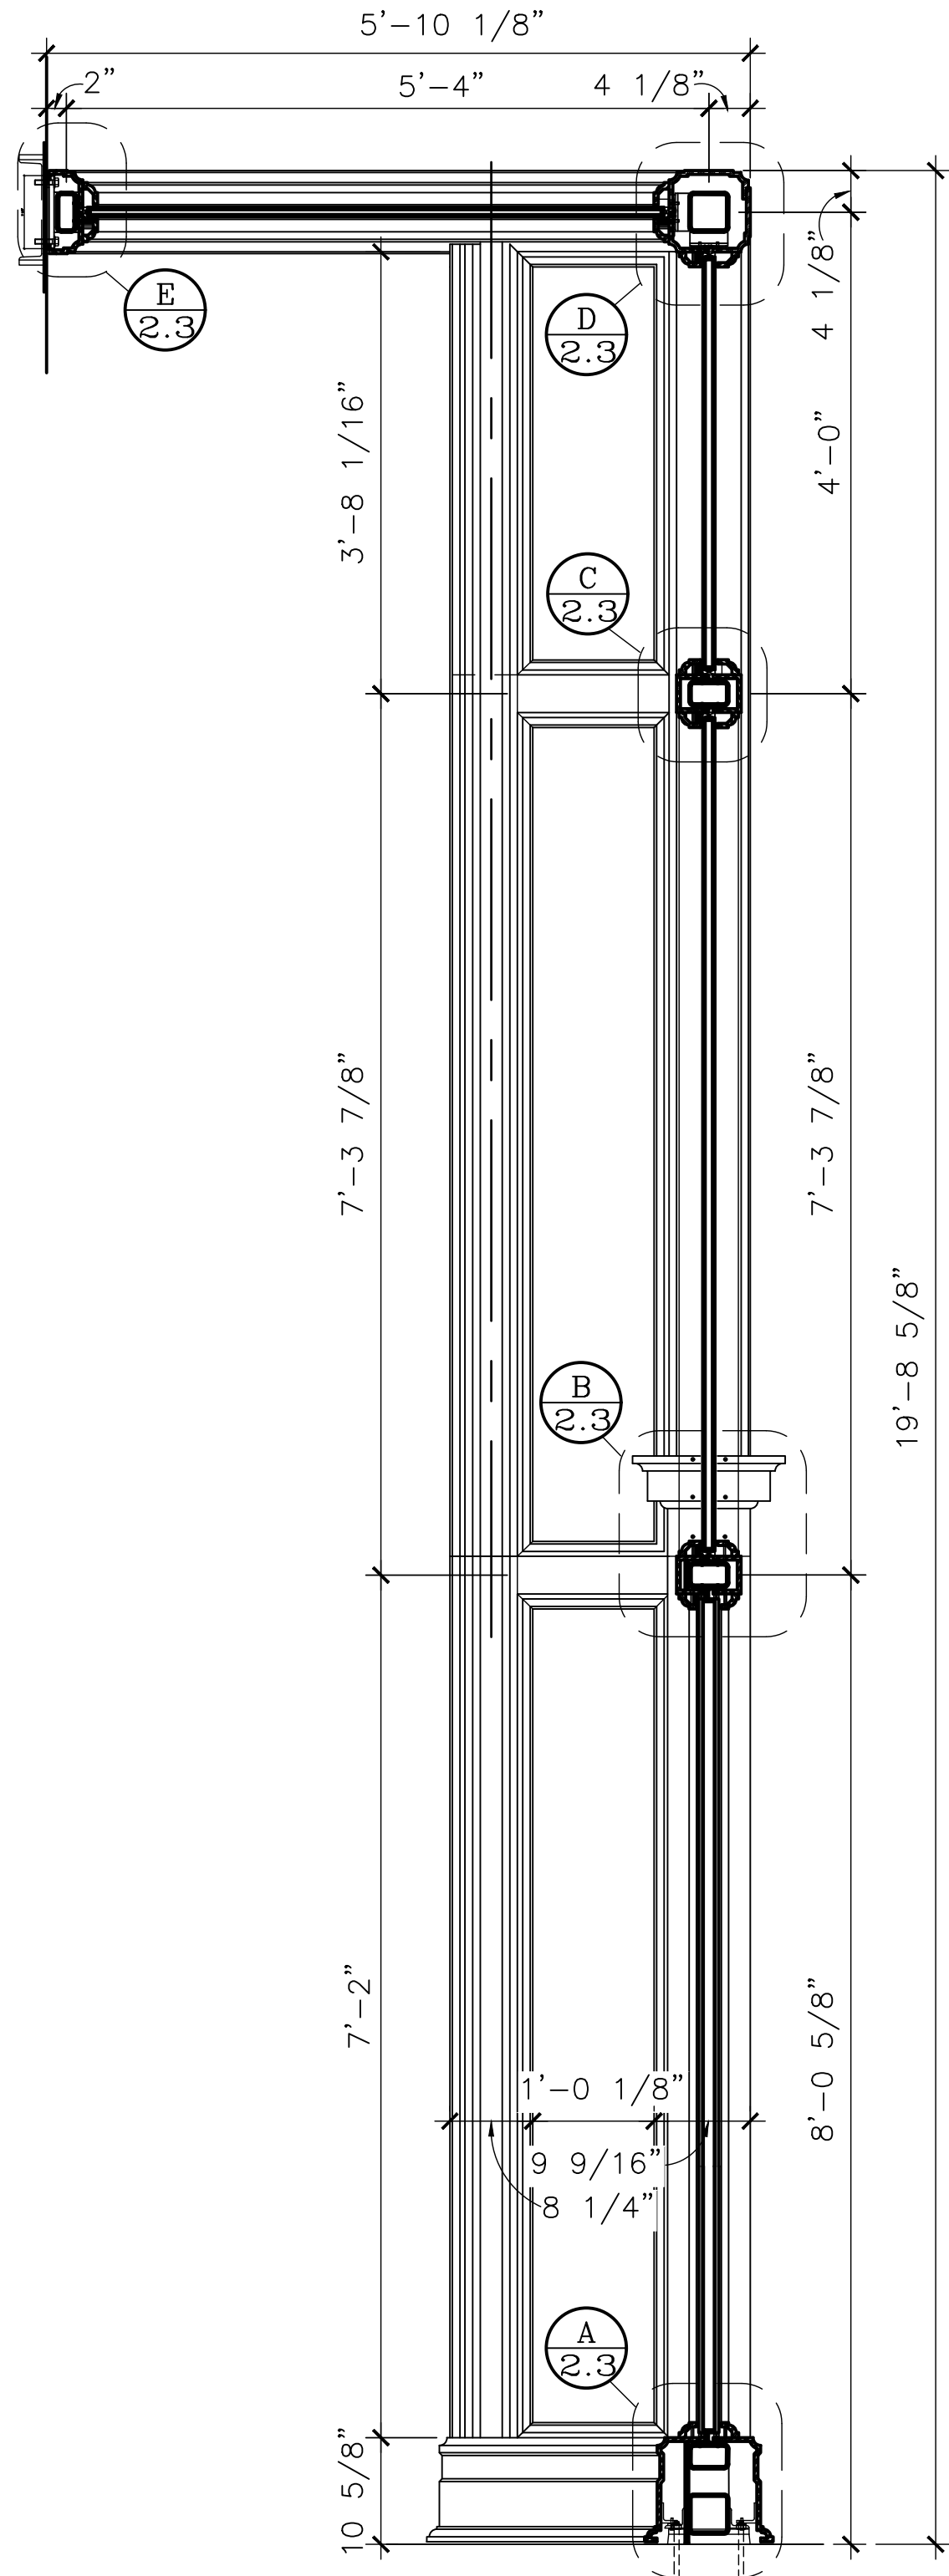


③ VERTICAL SECTION
SCALE 3/4"=1'-0"

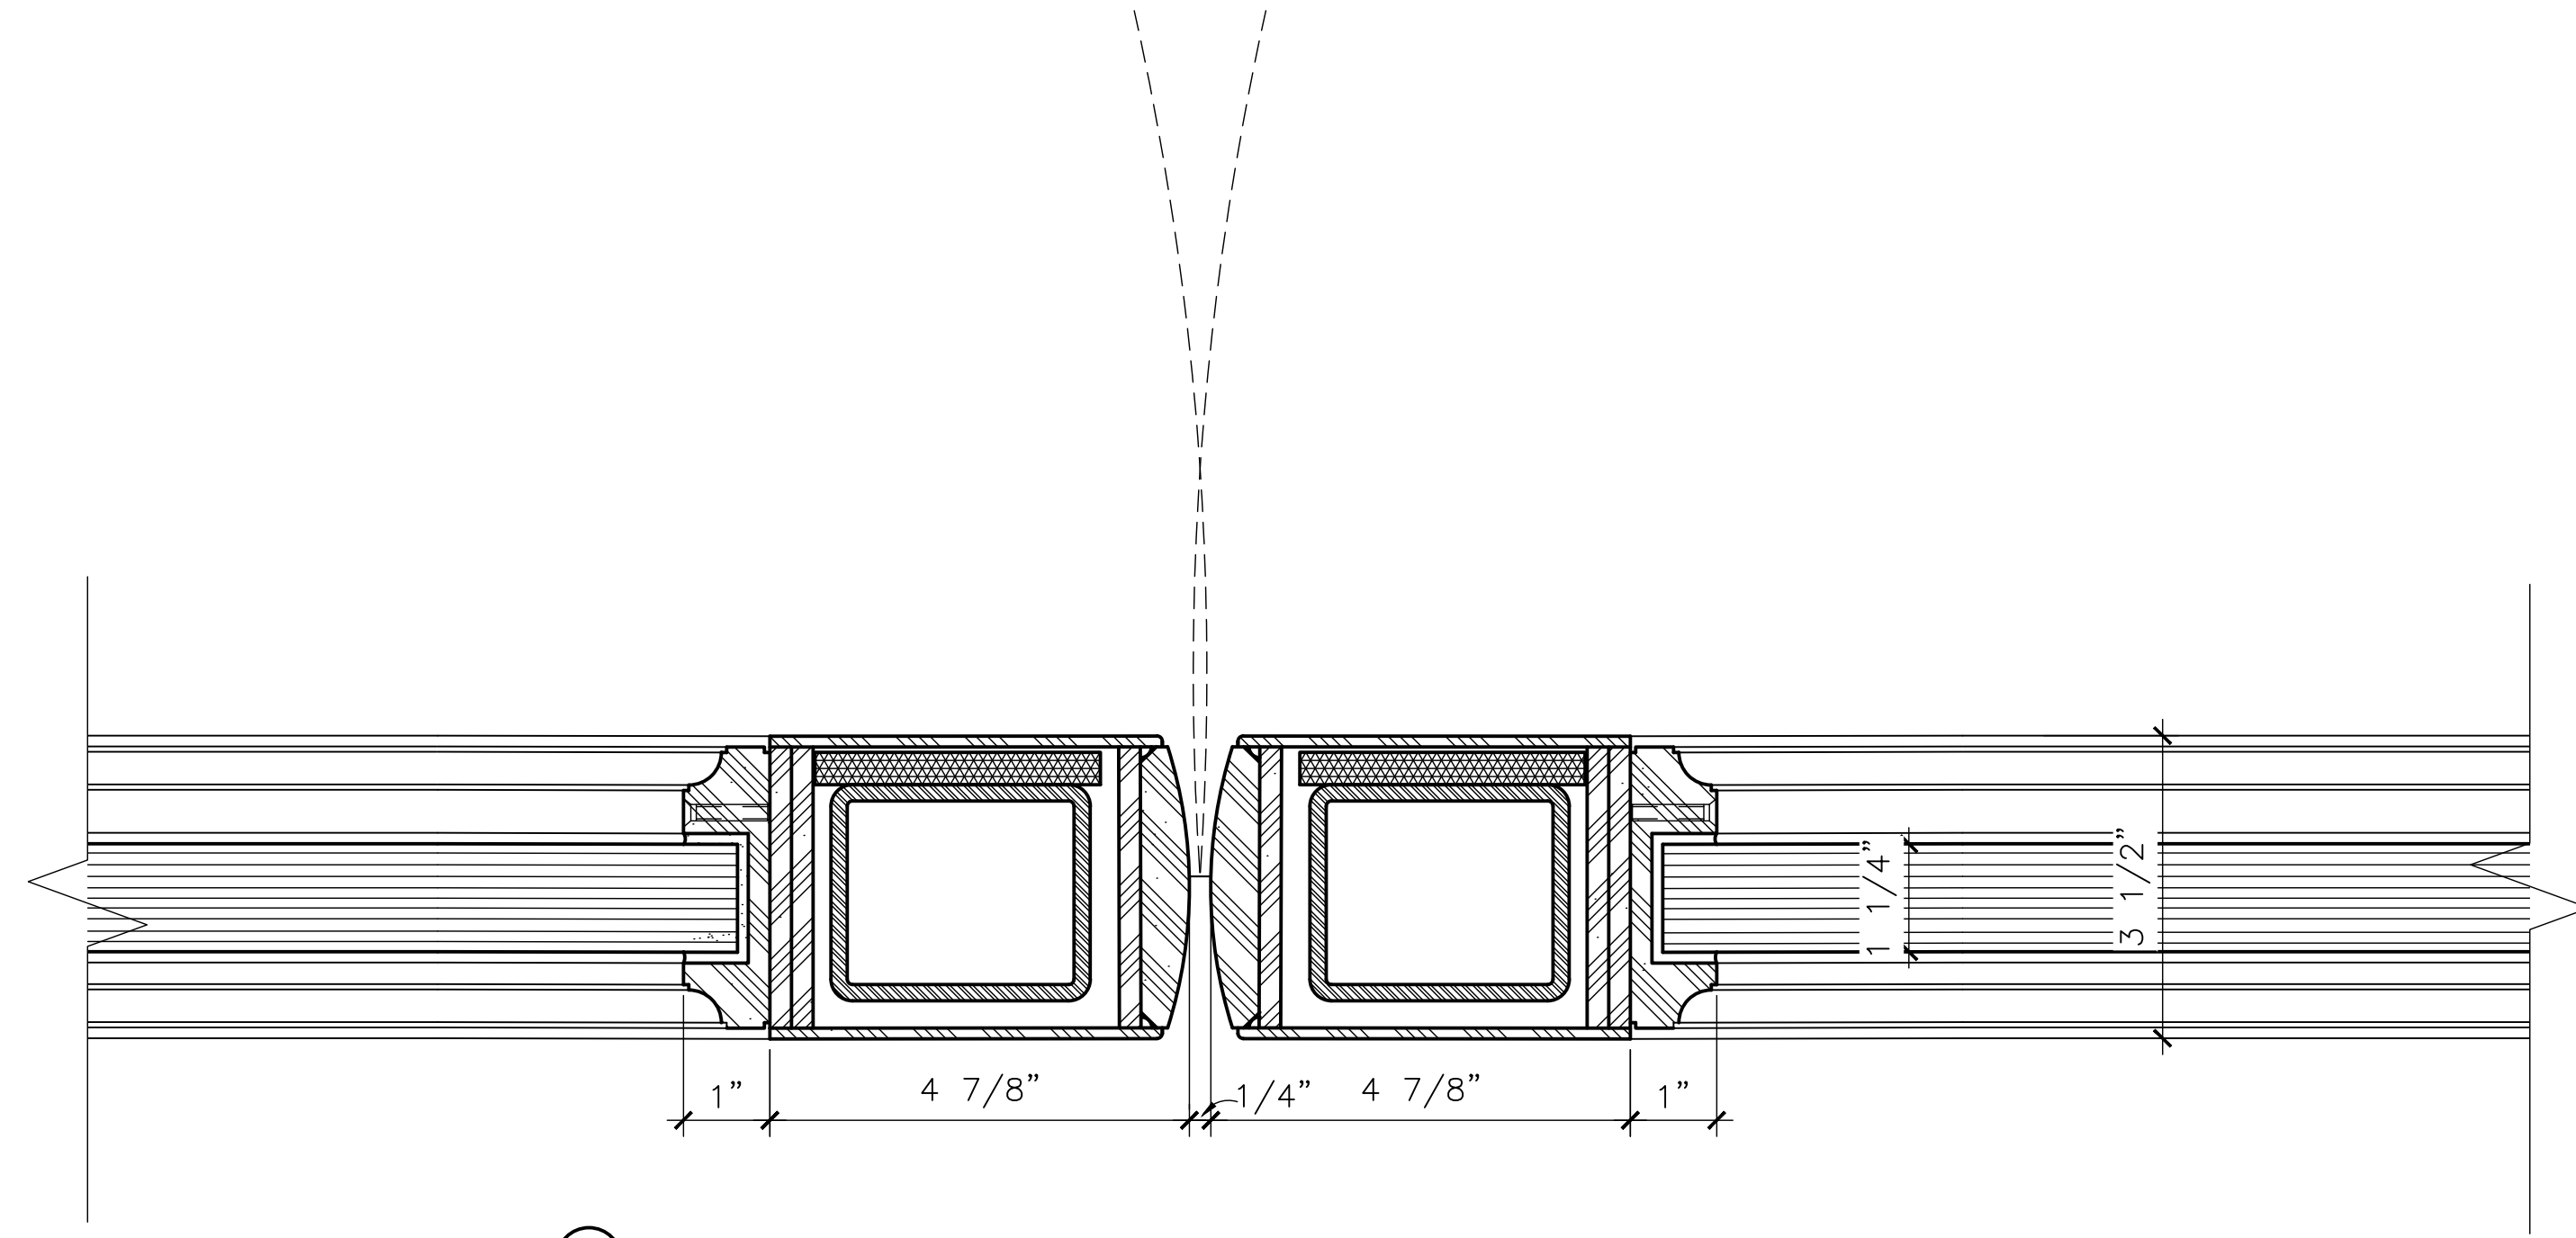


Ⓒ MULLION AT HISTORICAL DOOR SURROUND
SCALE 6"=1'-0"

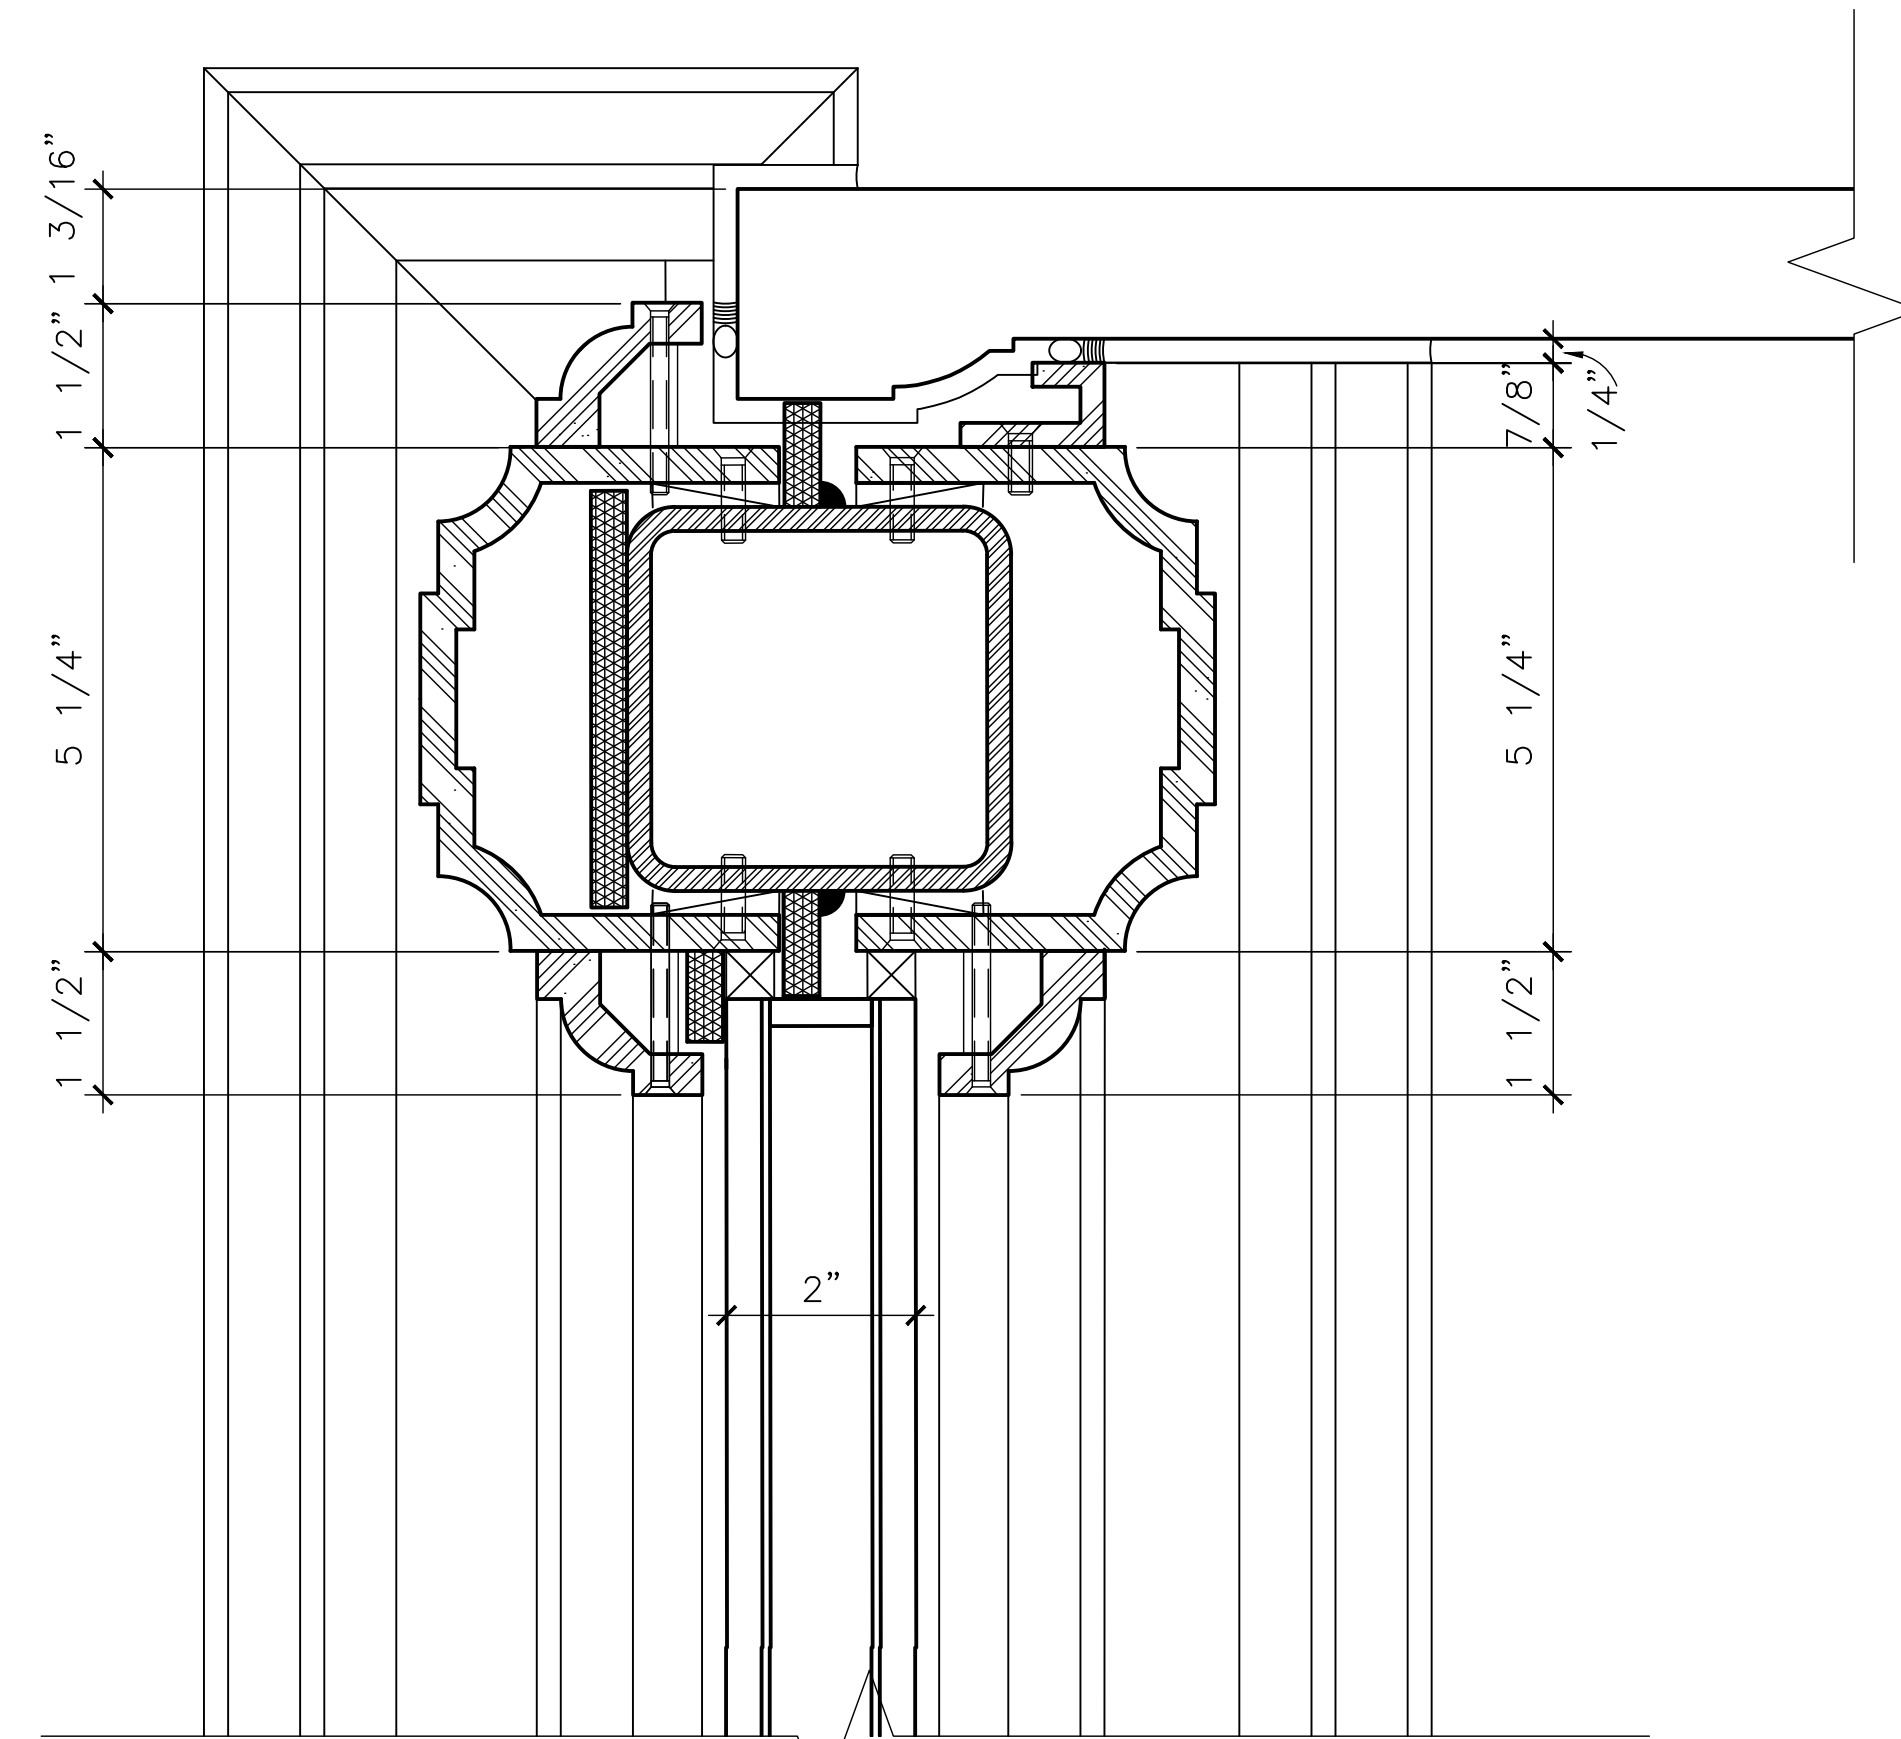


Ⓓ MULLION AT HISTORICAL DOOR SURROUND
SCALE 6"=1'-0"

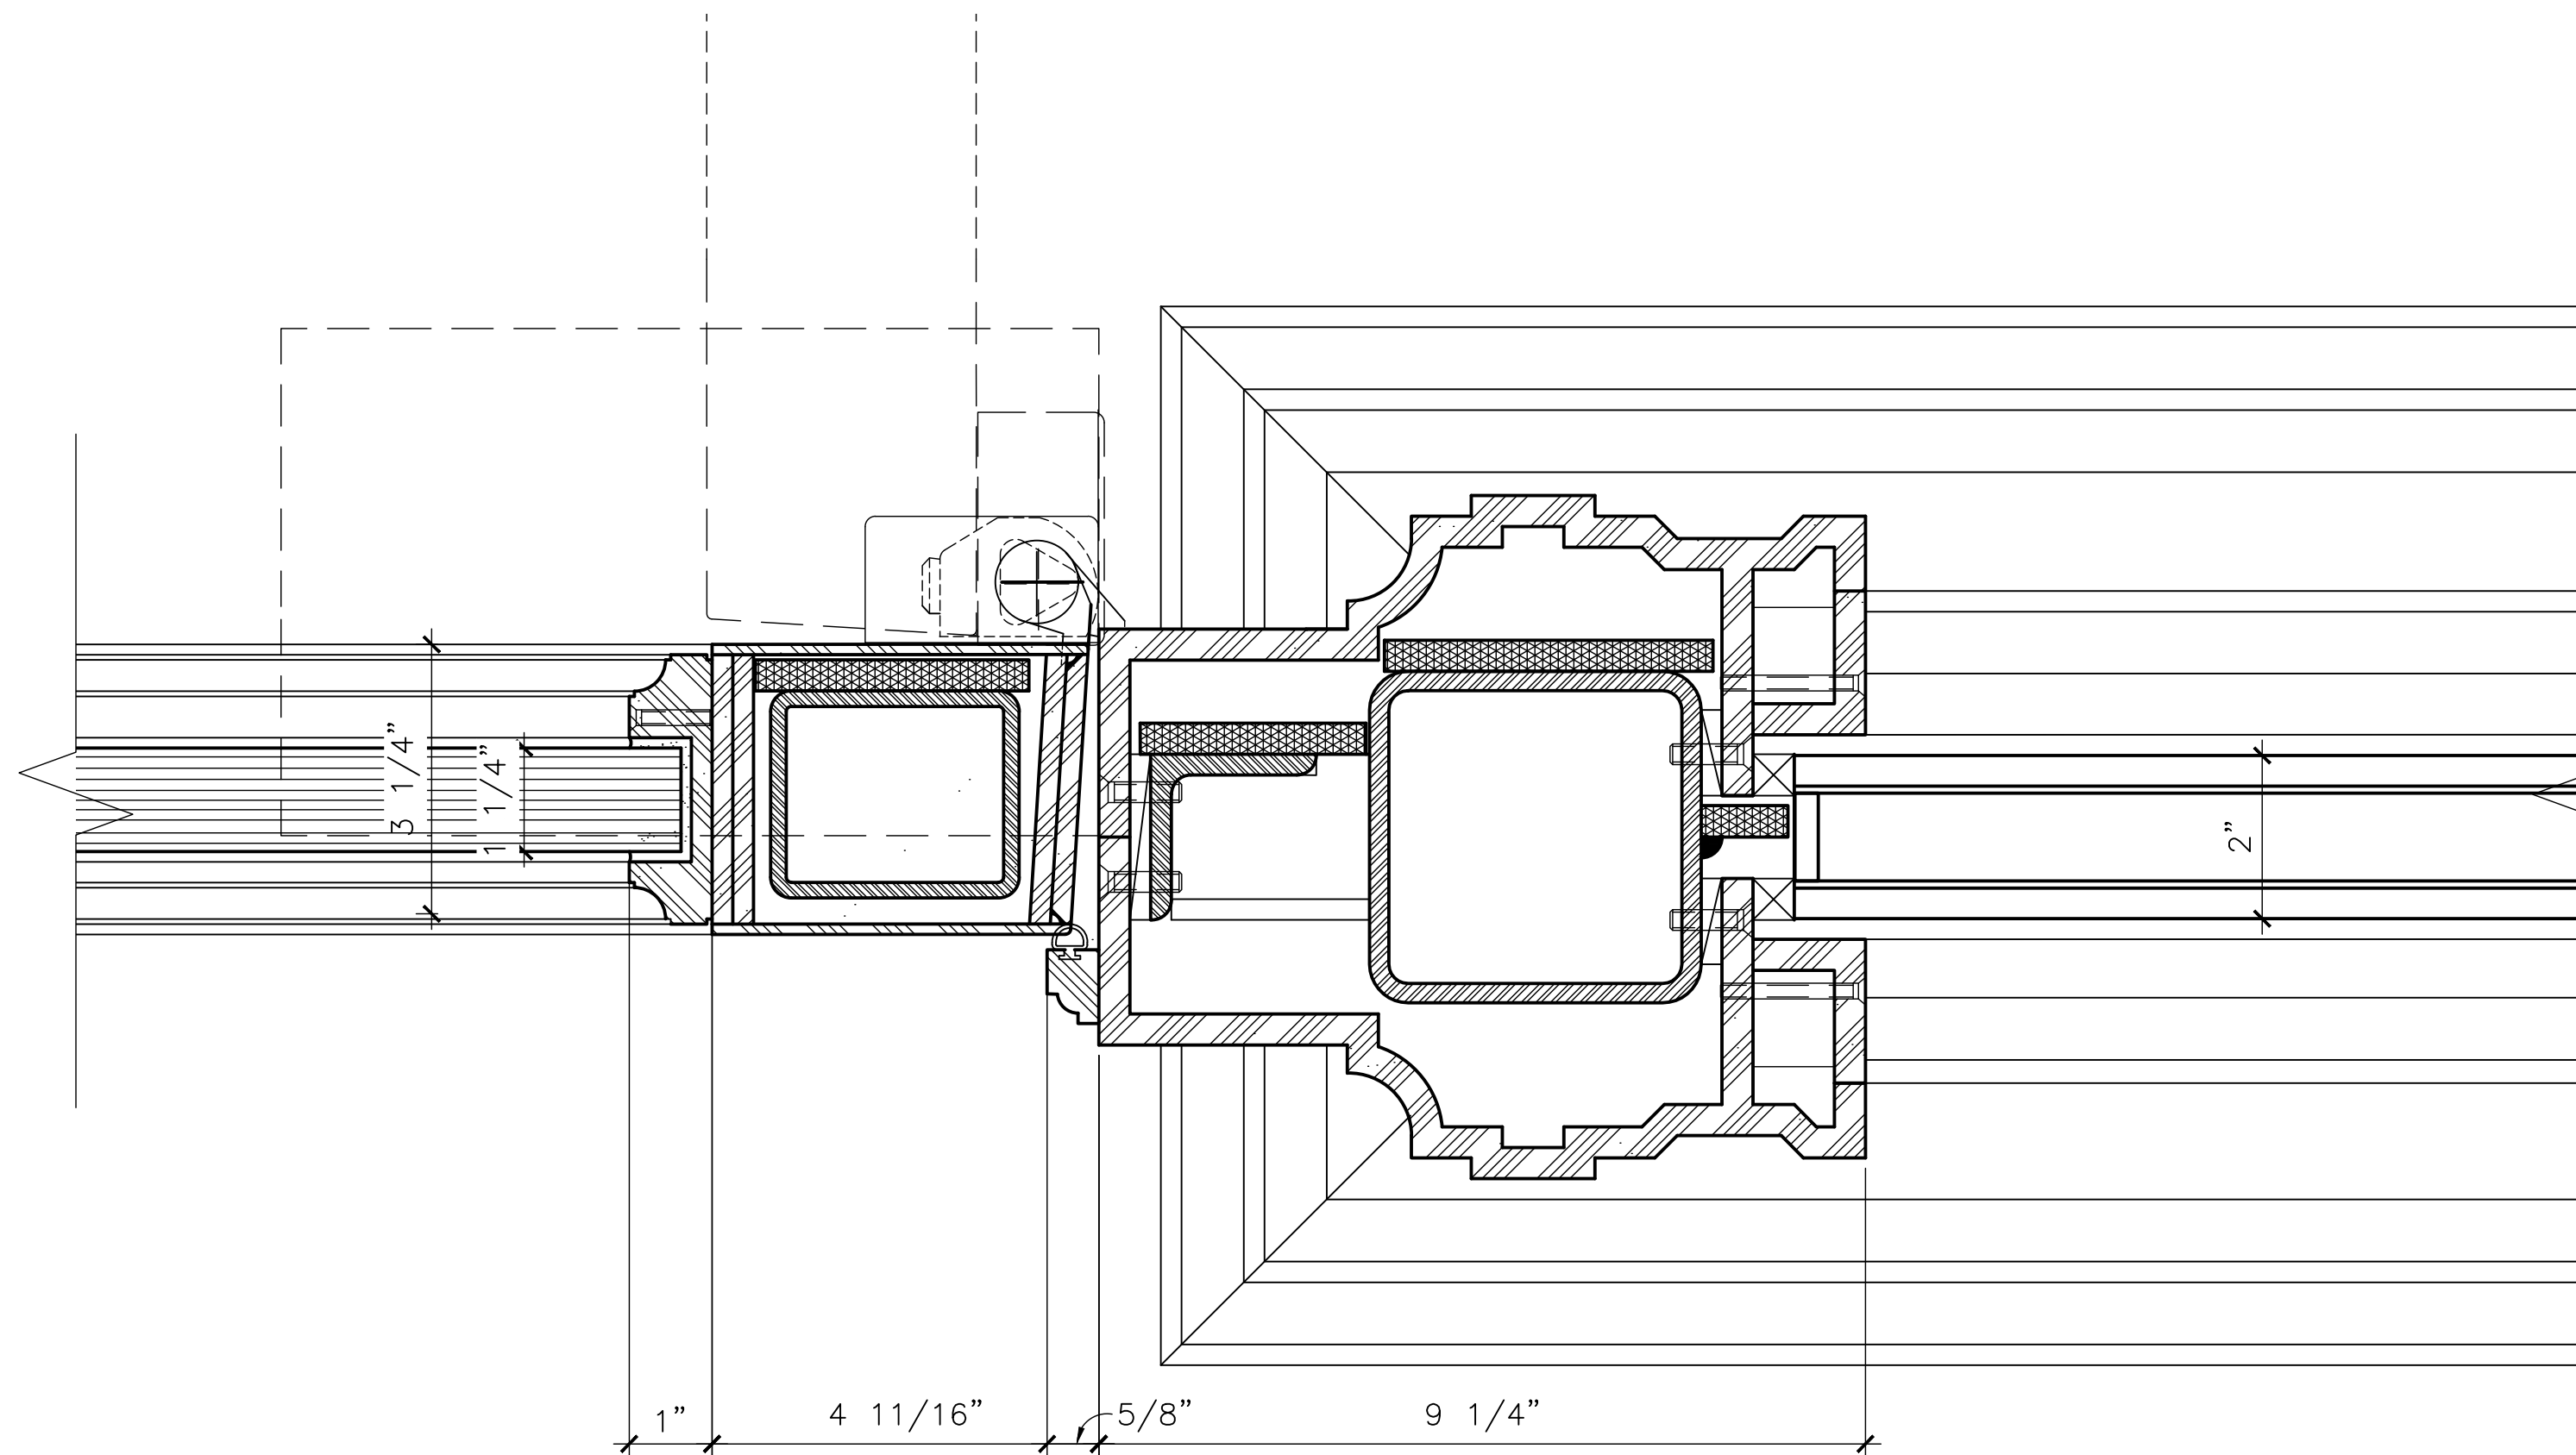


Ⓑ JAMB AT DOOR
SCALE 6"=1'-0"

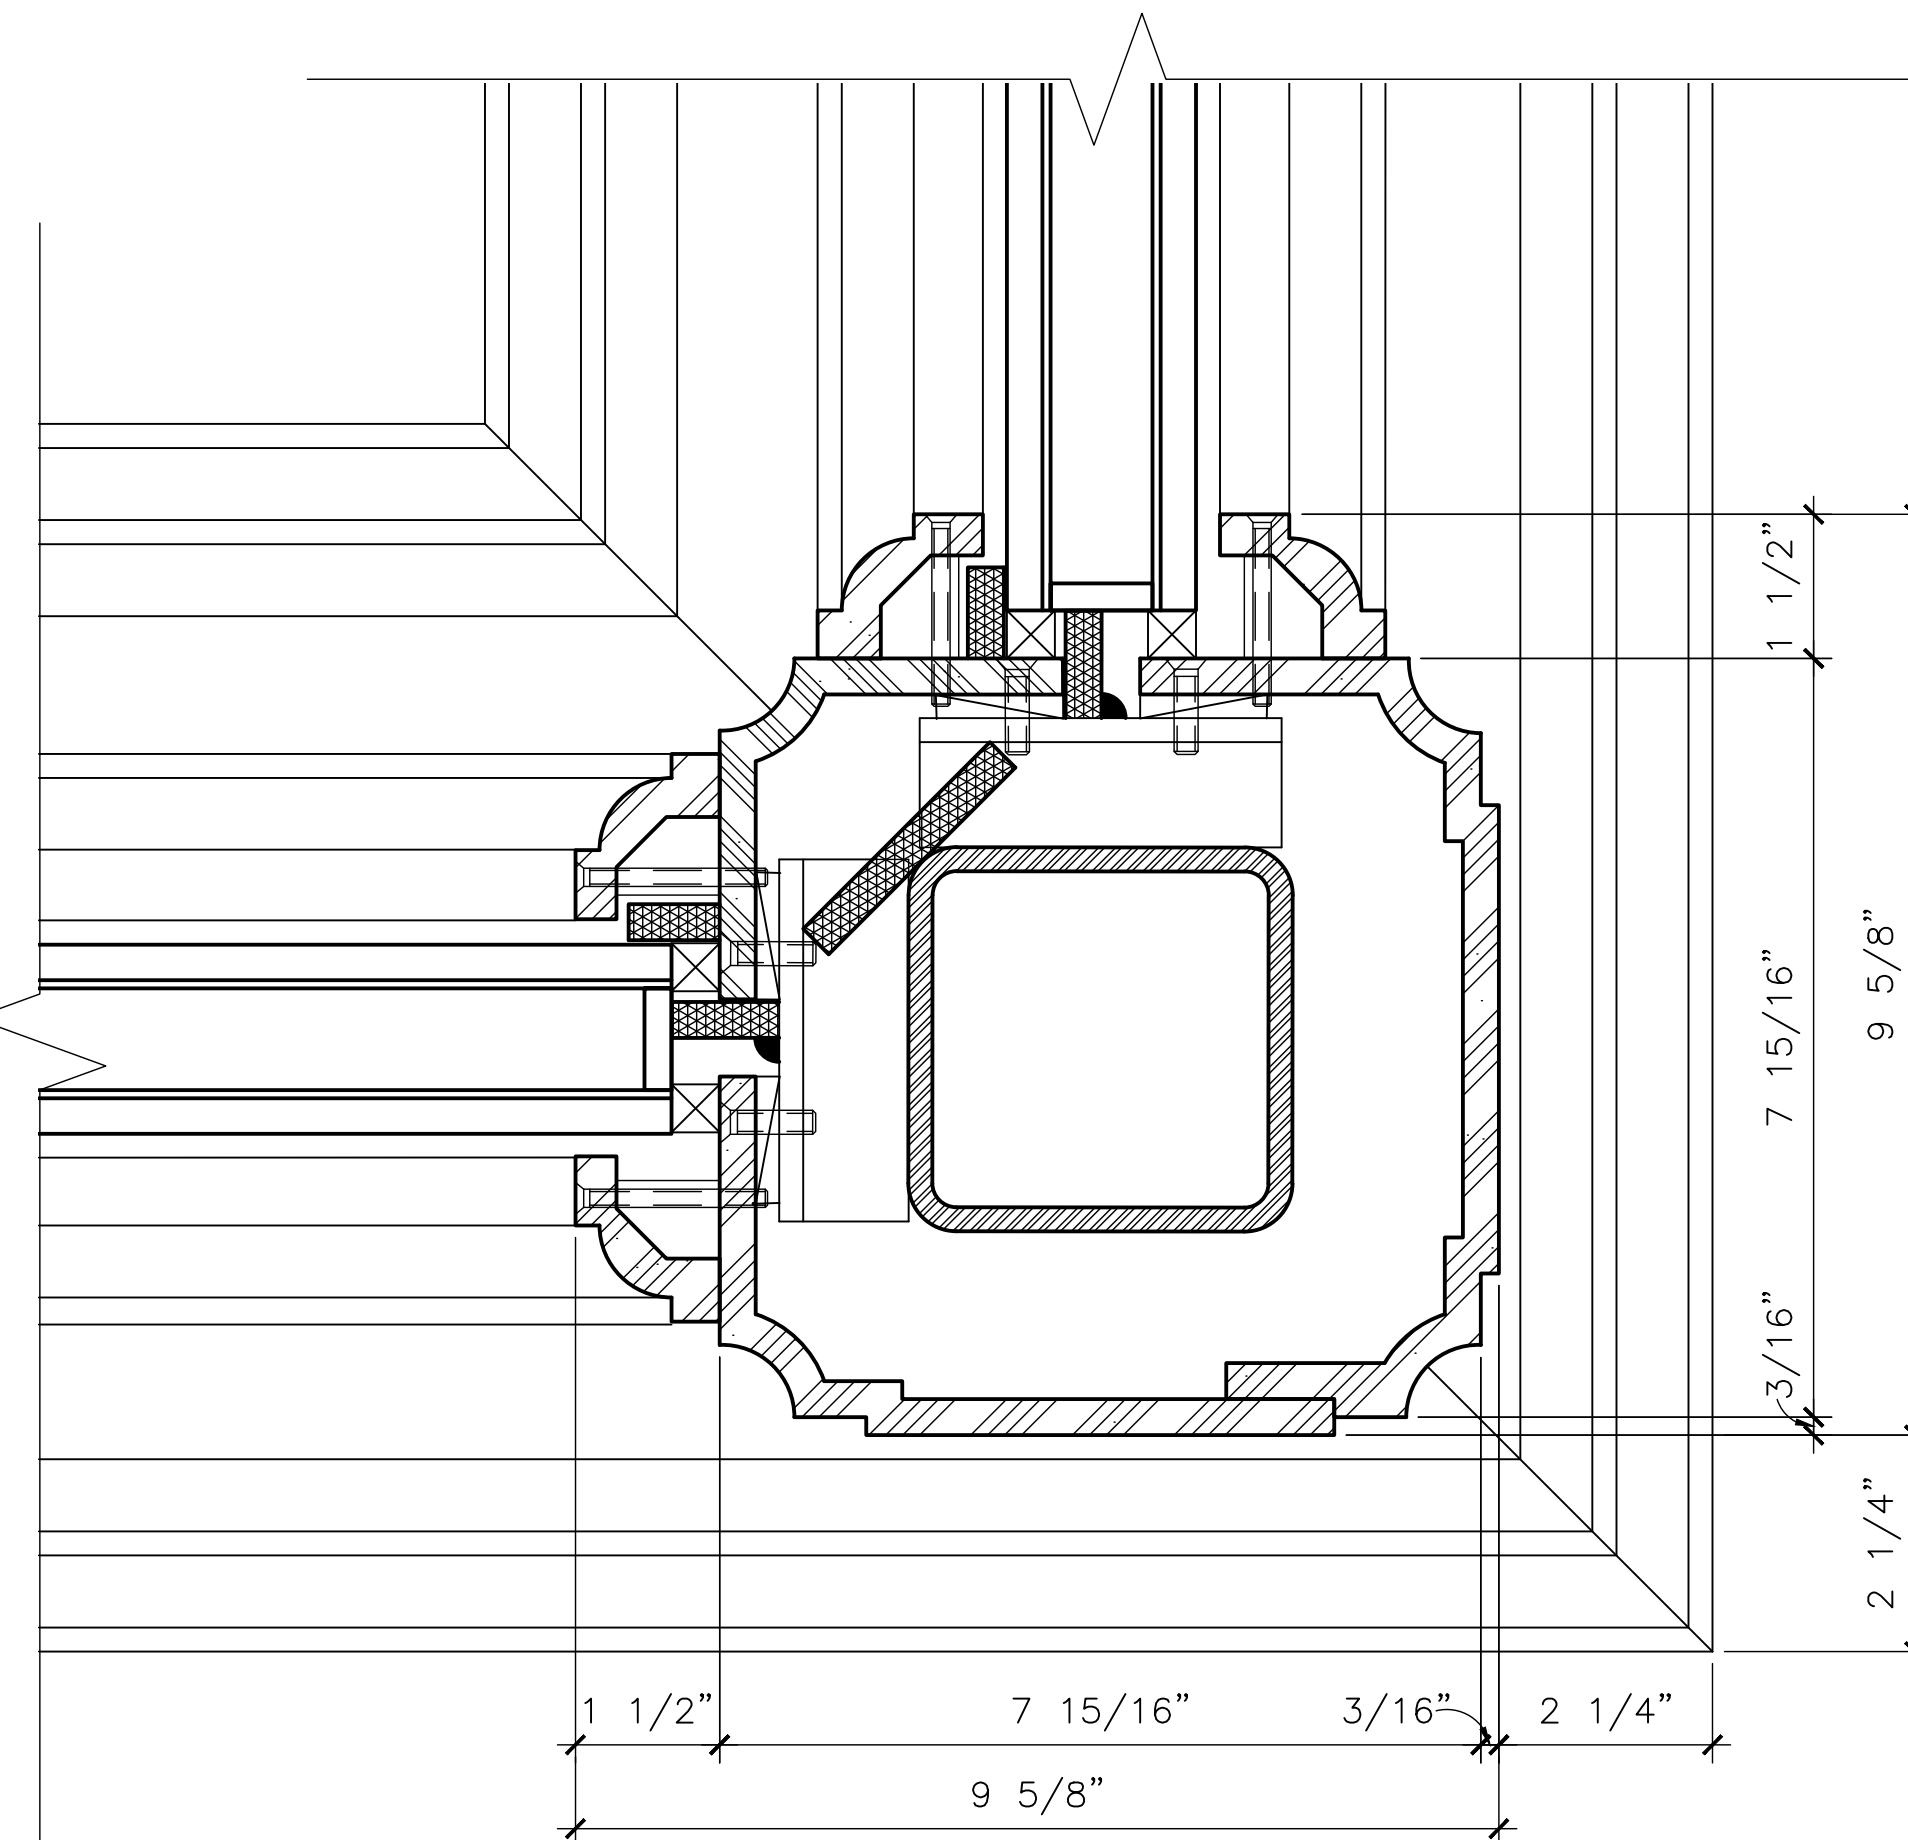


Ⓐ CORNER MULLION
SCALE 6"=1'-0"

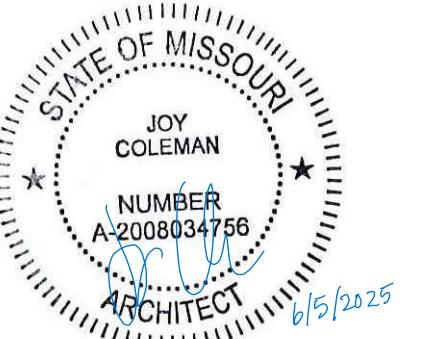


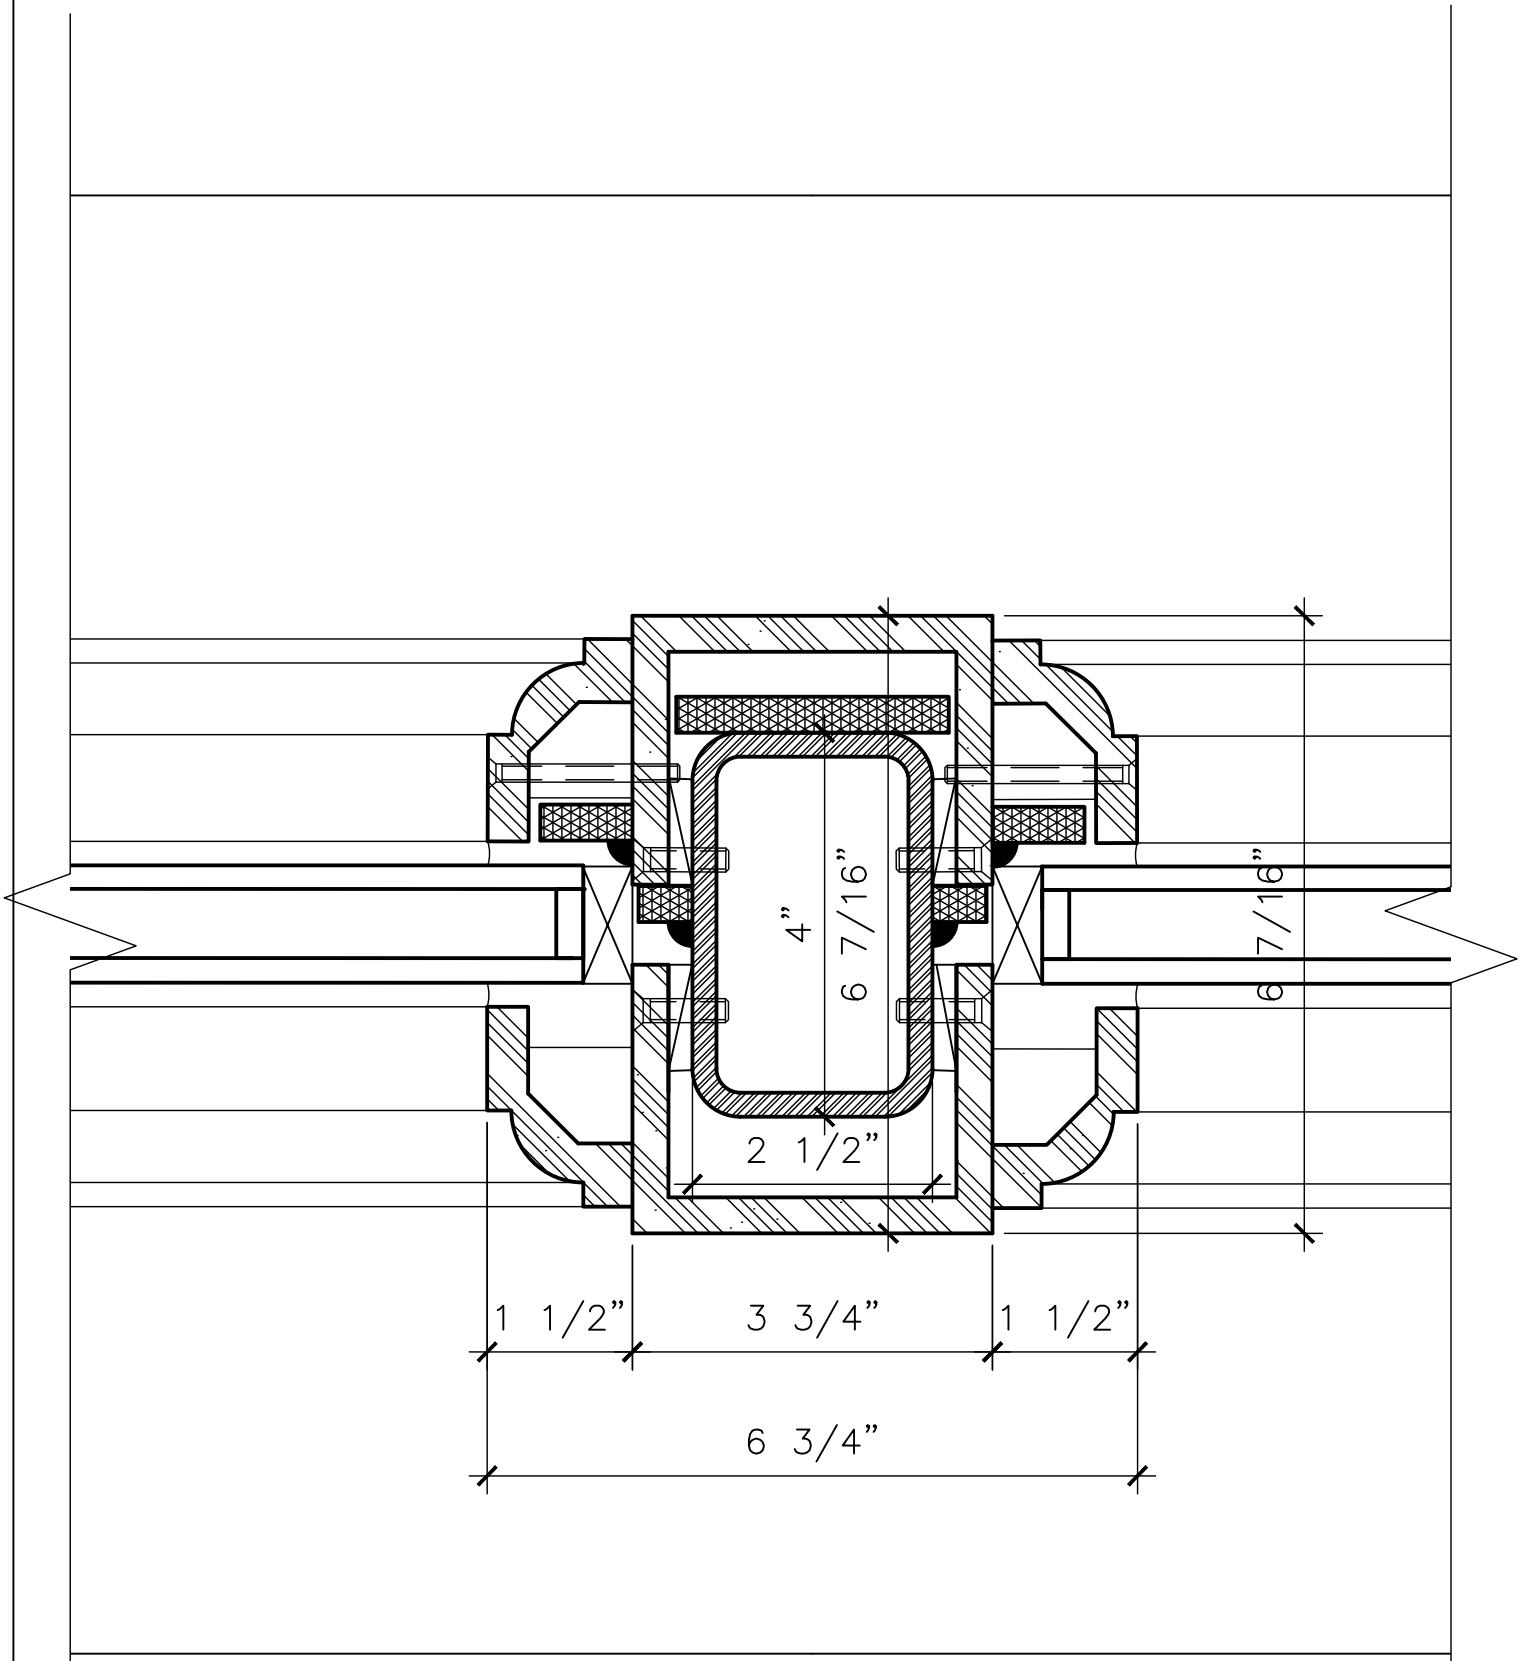


© SMALL HORIZONTAL AND VERTICAL MULLION
SCALE 6"=1'-0"

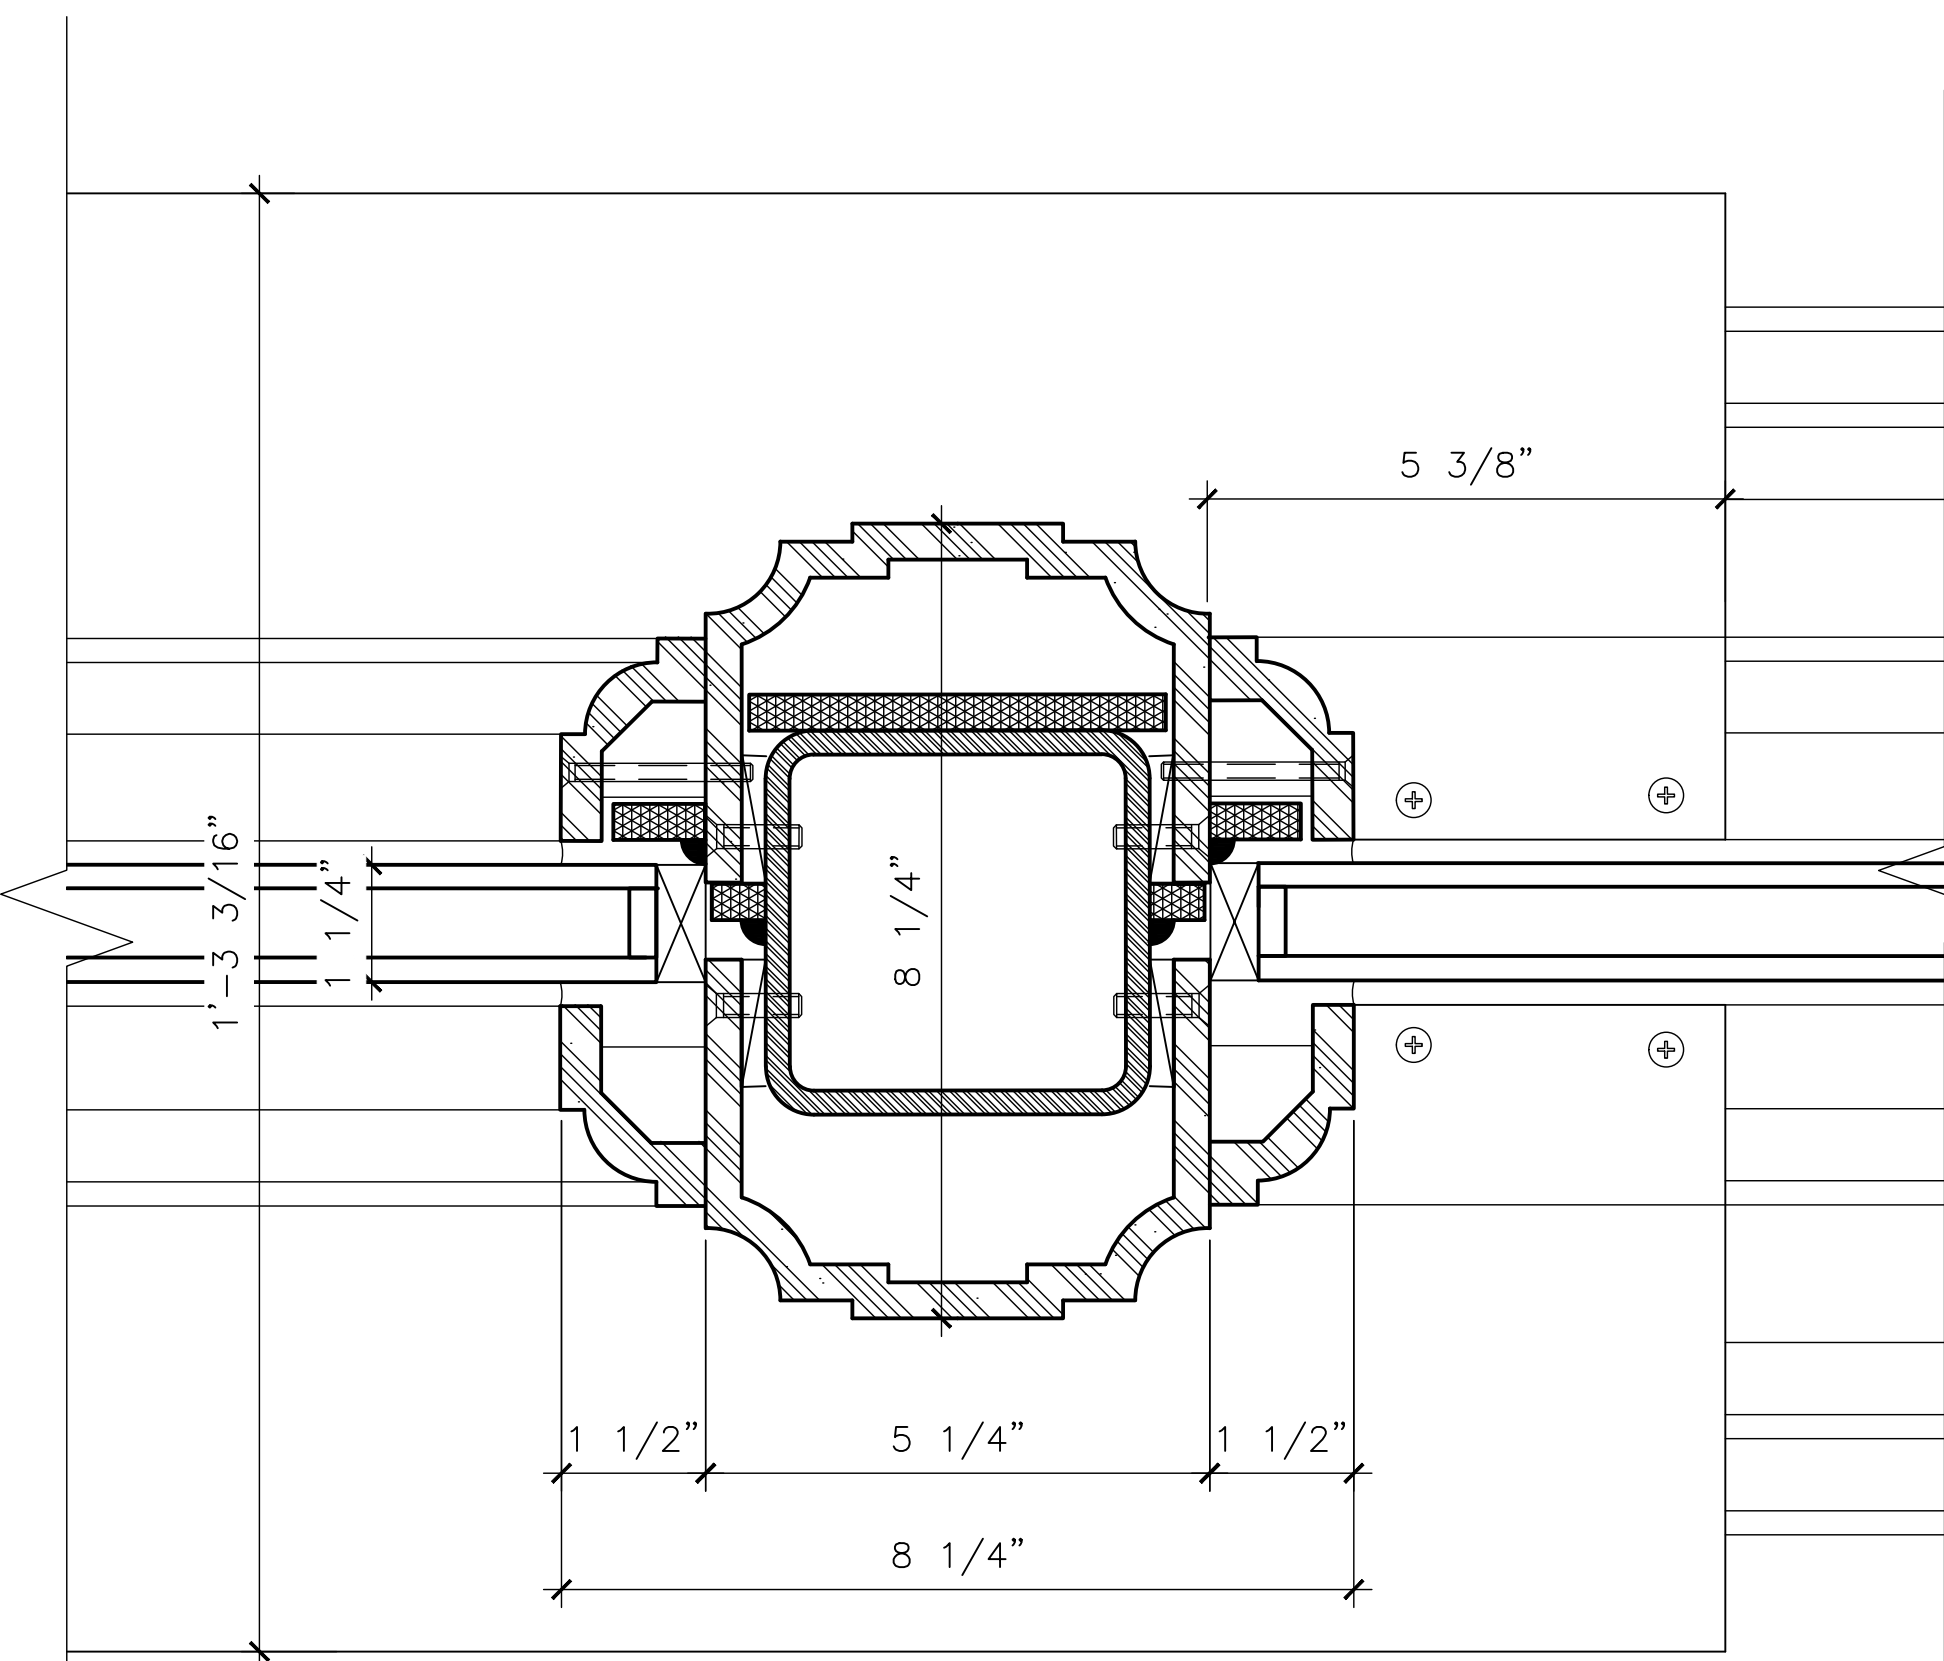

Ⓑ TYPICAL VERTICAL MULLION
SCALE 6"=1'-0"

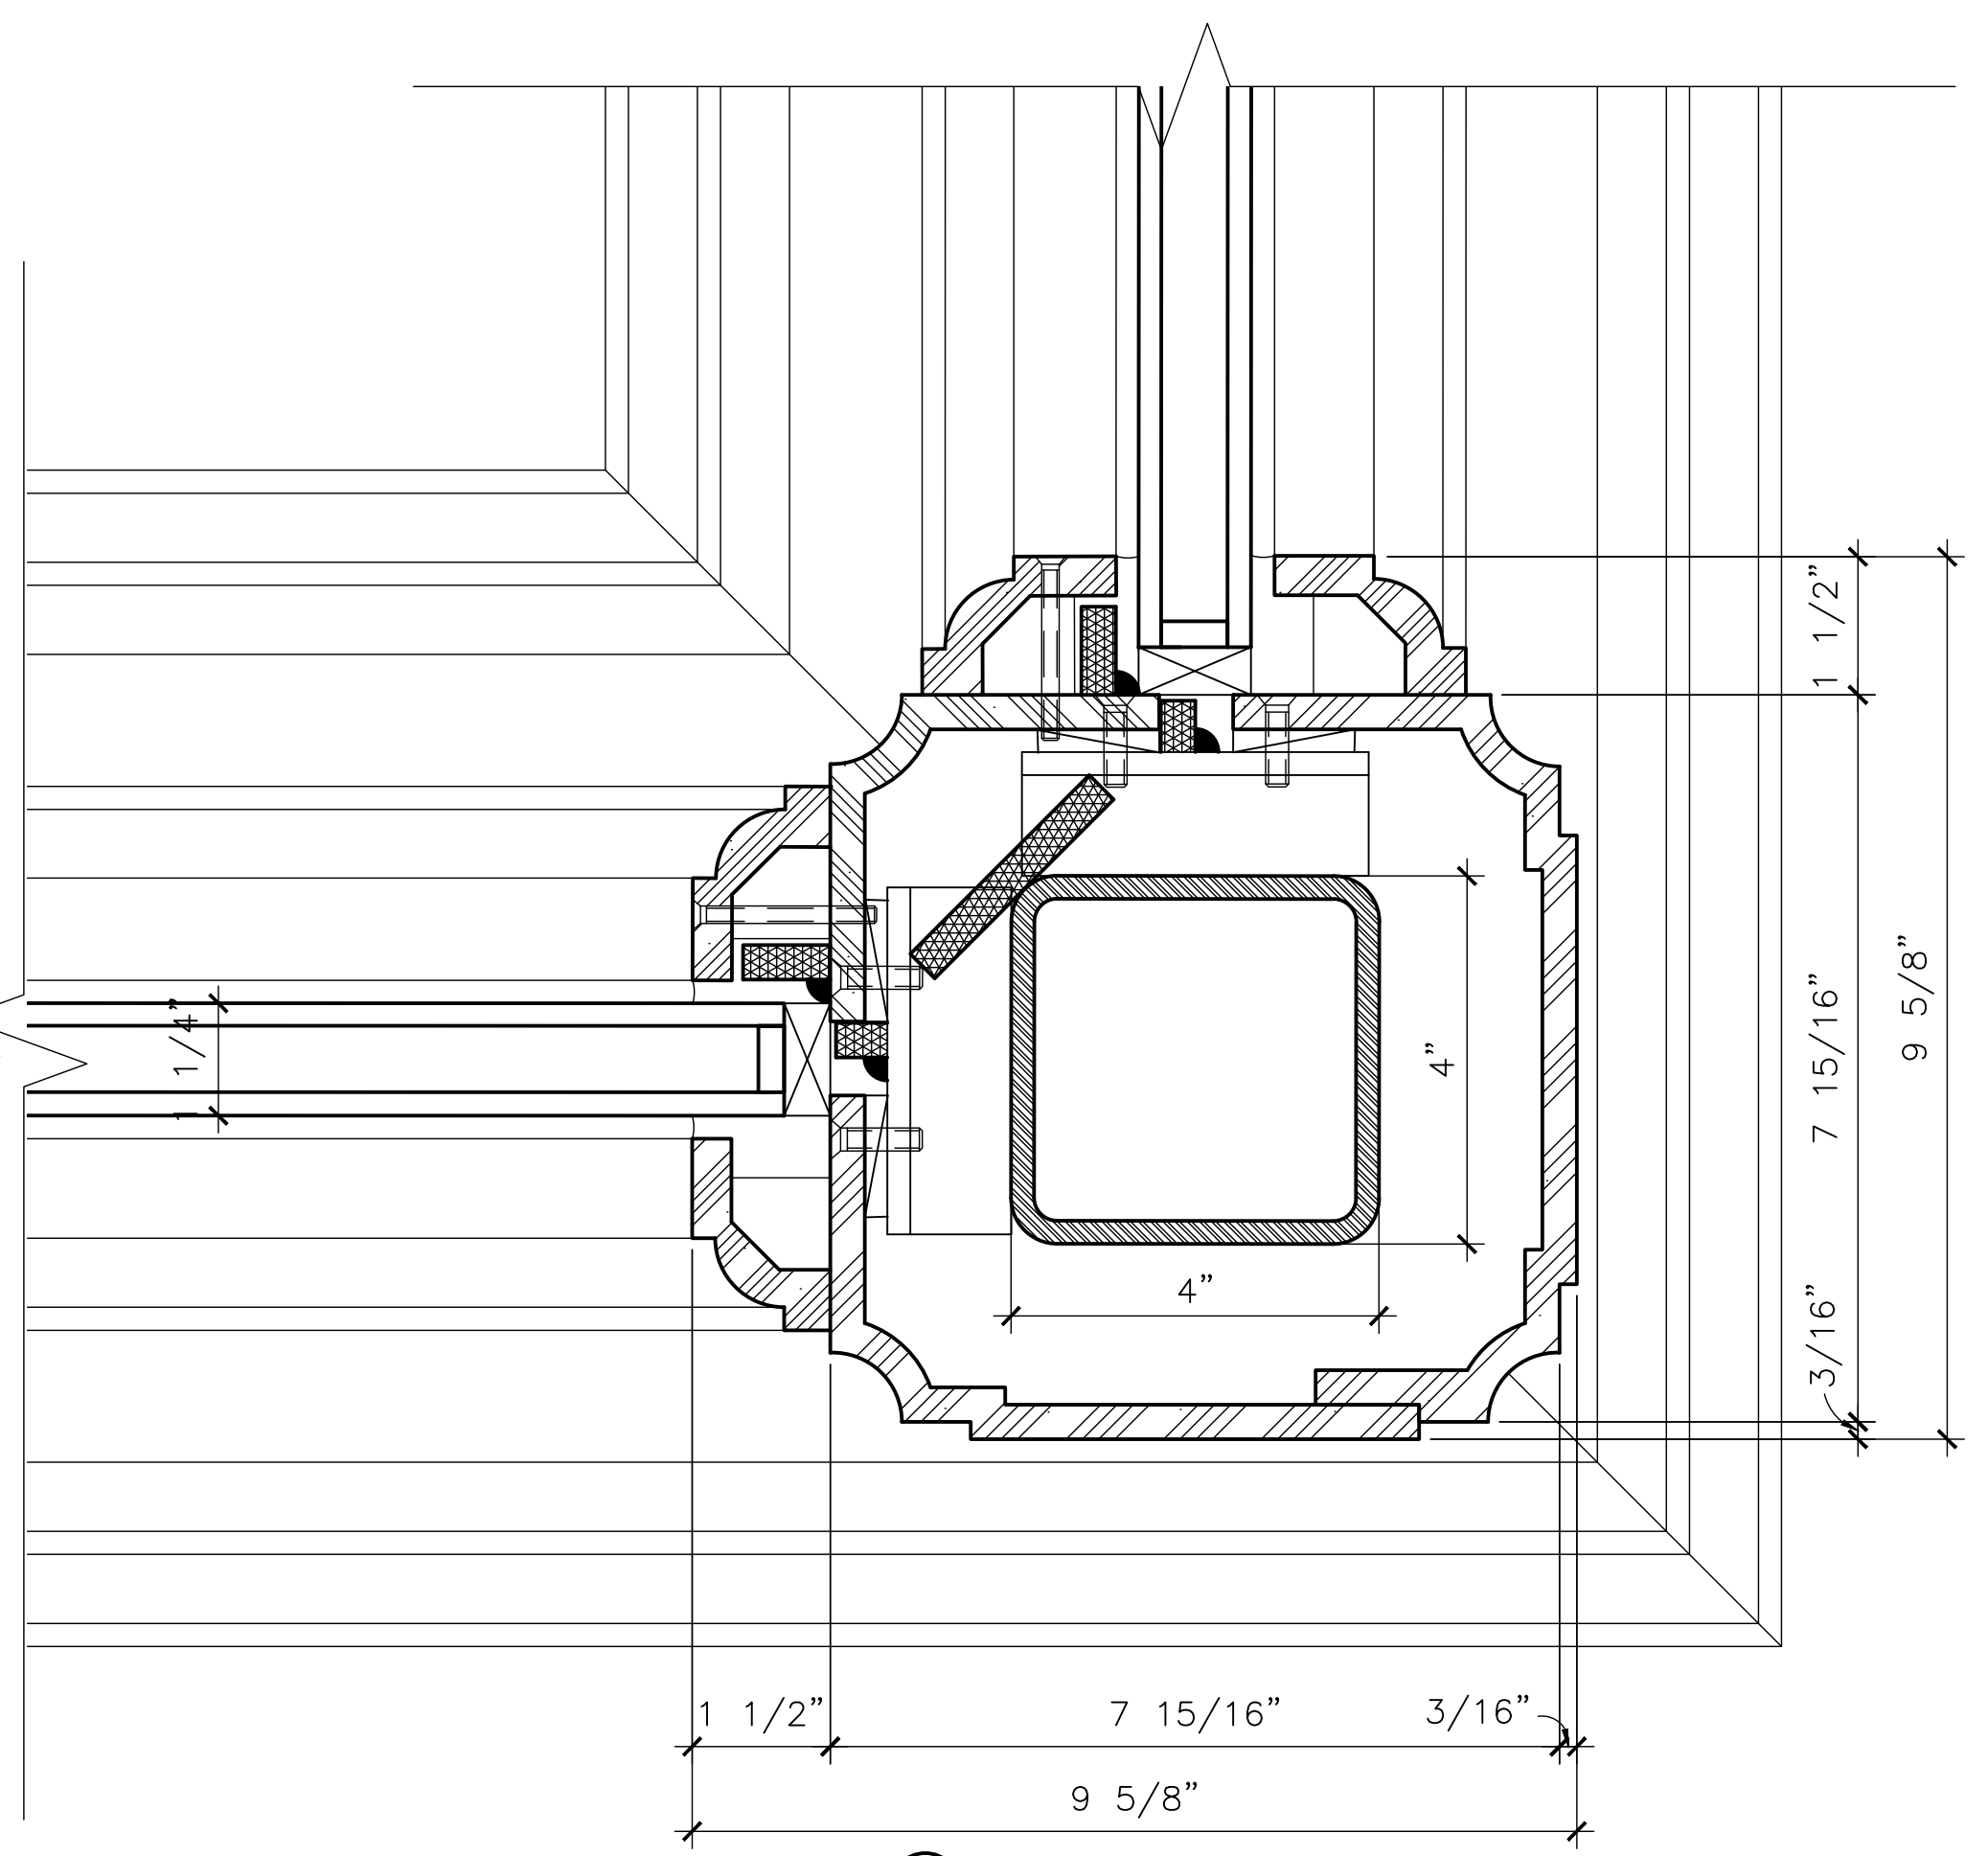


Ⓐ CORNER MULLION
SCALE 6"=1'-0"

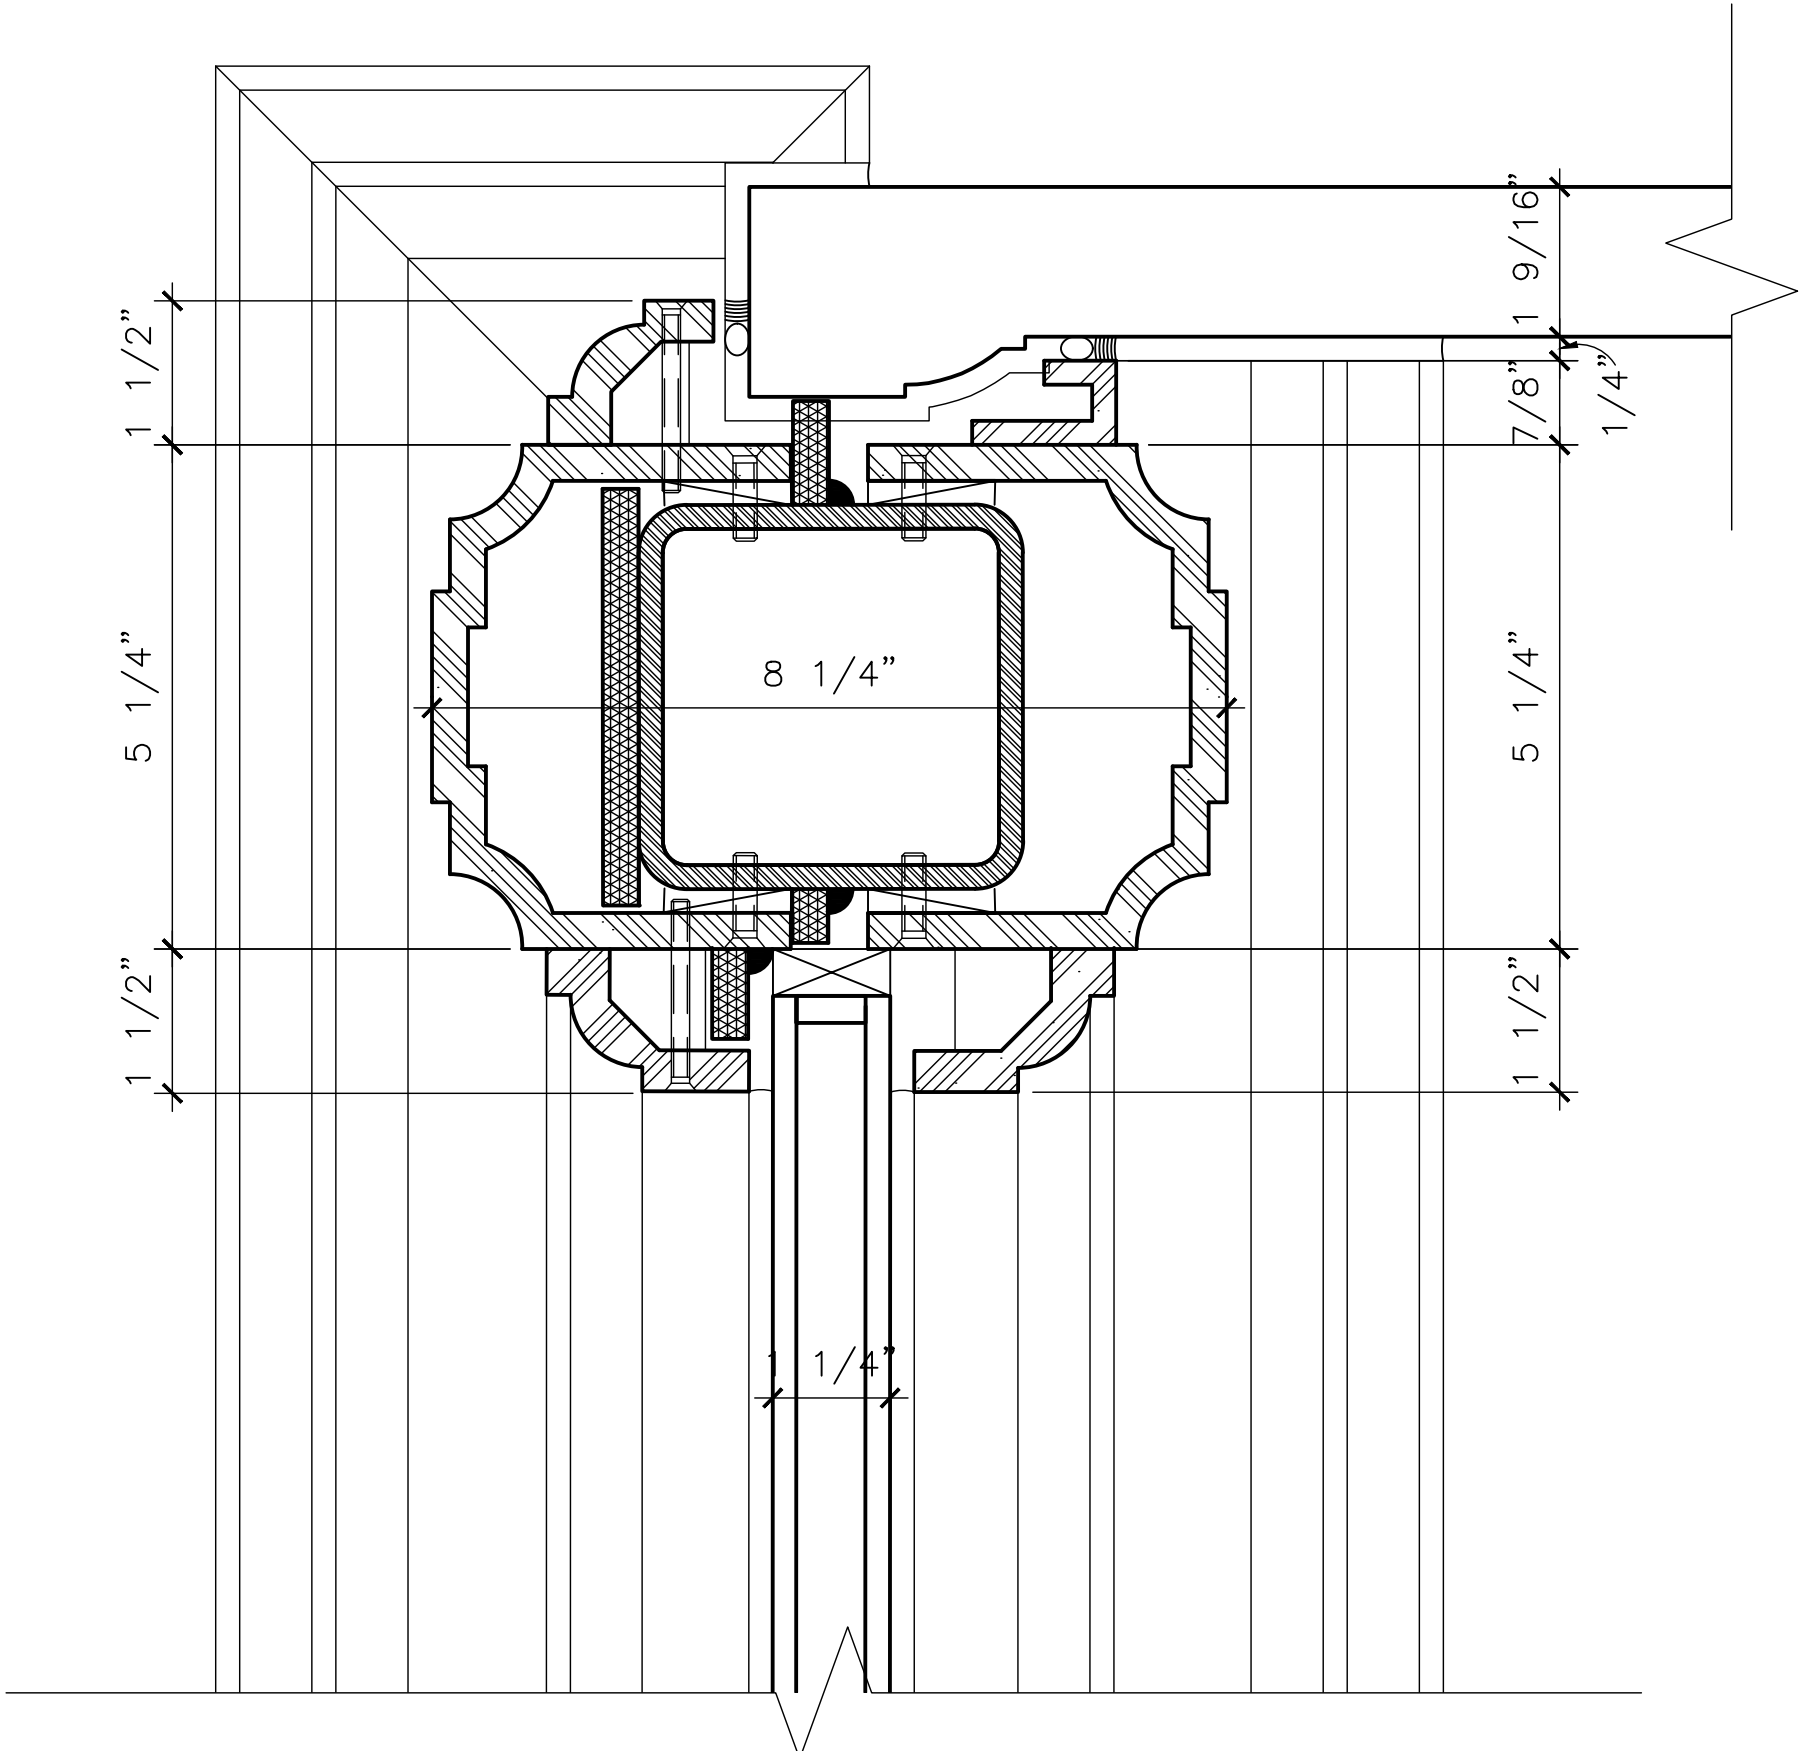

Ⓓ VERTICAL MULLION
AT HISTORICAL DOOR SURROUND
SCALE 6"=1'-0"

STATE OF MISSOURI
MIKE KEHOE,
GOVERNOR

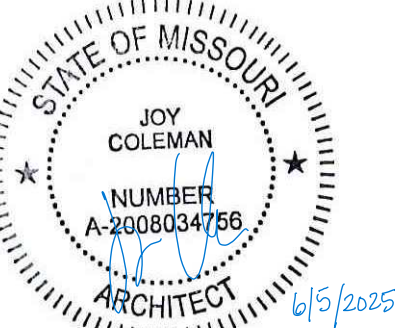

JOY COLEMAN - ARCHITECT
LICENSE NO. A-2008034756

PROFESSIONAL SEAL

TREANOR

1811 BALTIMORE AVE.
KANSAS CITY, MO 64108
(816)-221-0900
treator.design
COA: A-2020027110

OFFICE OF
ADMINISTRATION
DIVISION OF FACILITIES
MANAGEMENT,
DESIGN AND
CONSTRUCTION

BRONZE DOOR
VESTIBULE

MO STATE CAPITOL BUILDING
201 W CAPITOL AVE
JEFFERSON CITY, MO 65101

PROJECT # O2203-02
SITE # 1001
ASSET # 3101001040

REVISION: _____
DATE: _____
REVISION: _____
DATE: _____
REVISION: _____
DATE: _____
ISSUE DATE: 06/06/2025


REVIT FILE: XXX
DRAWN BY: RAB
CHECKED BY: JC
DESIGNED BY: ZVK

SHEET TITLE:
ENLARGED HORIZONTAL
SECTION DETAILS


SHEET NUMBER:

A2.2


7 OF 15 SHEETS
JULY 14, 2025

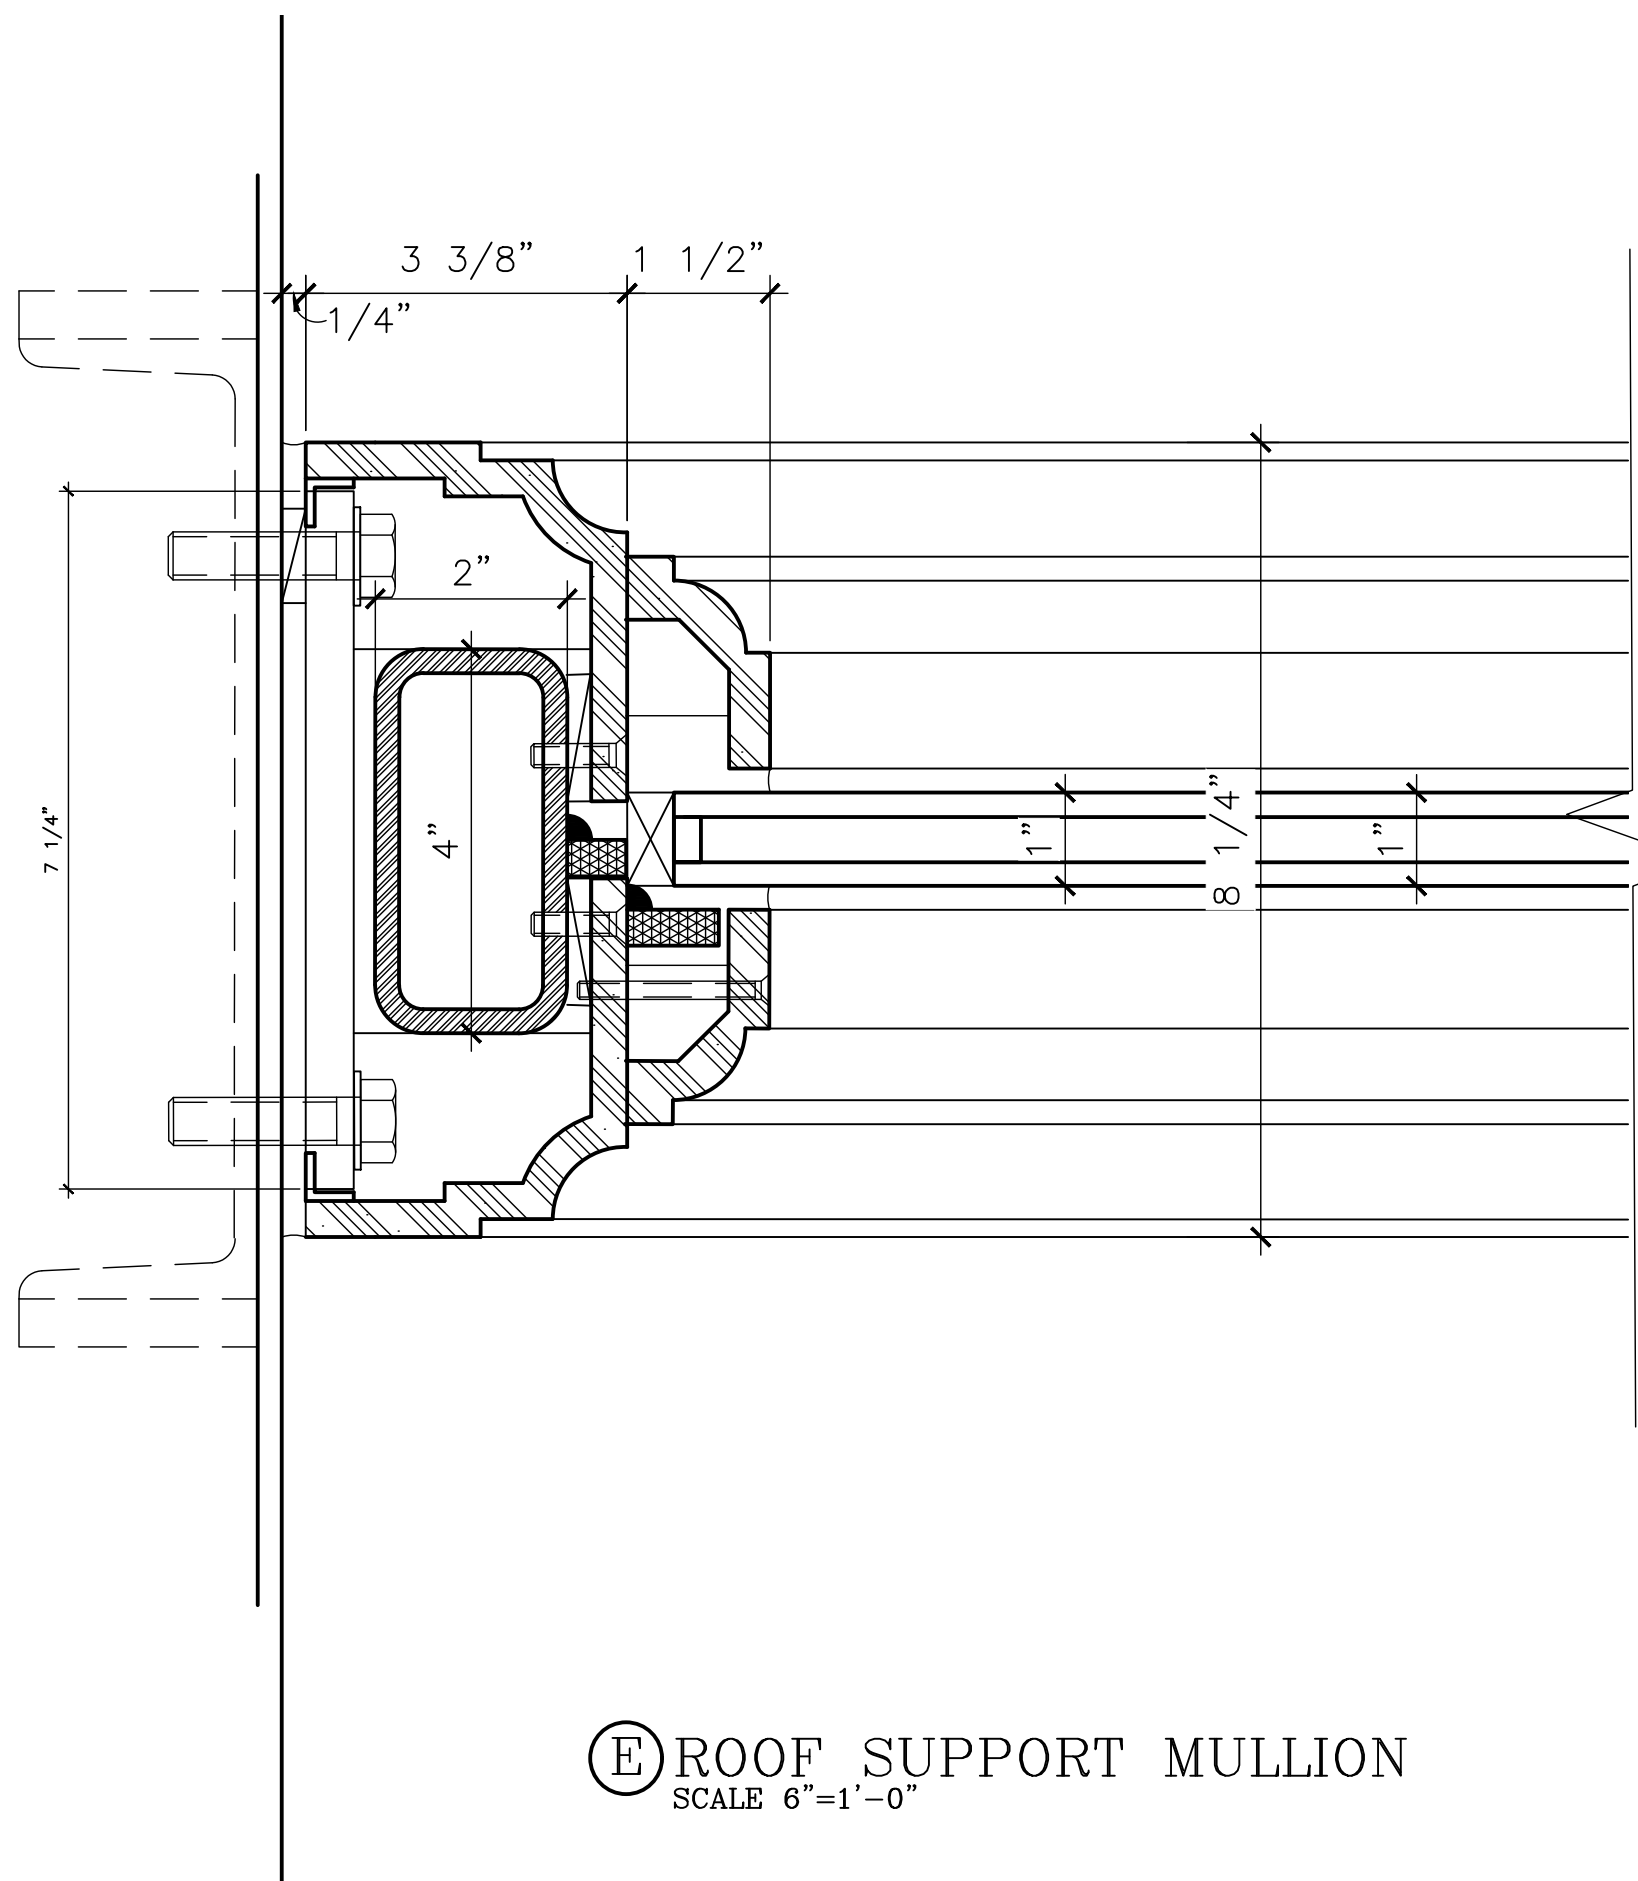


E ROOF SUPPORT MULLION
SCALE 6"=1'-0"

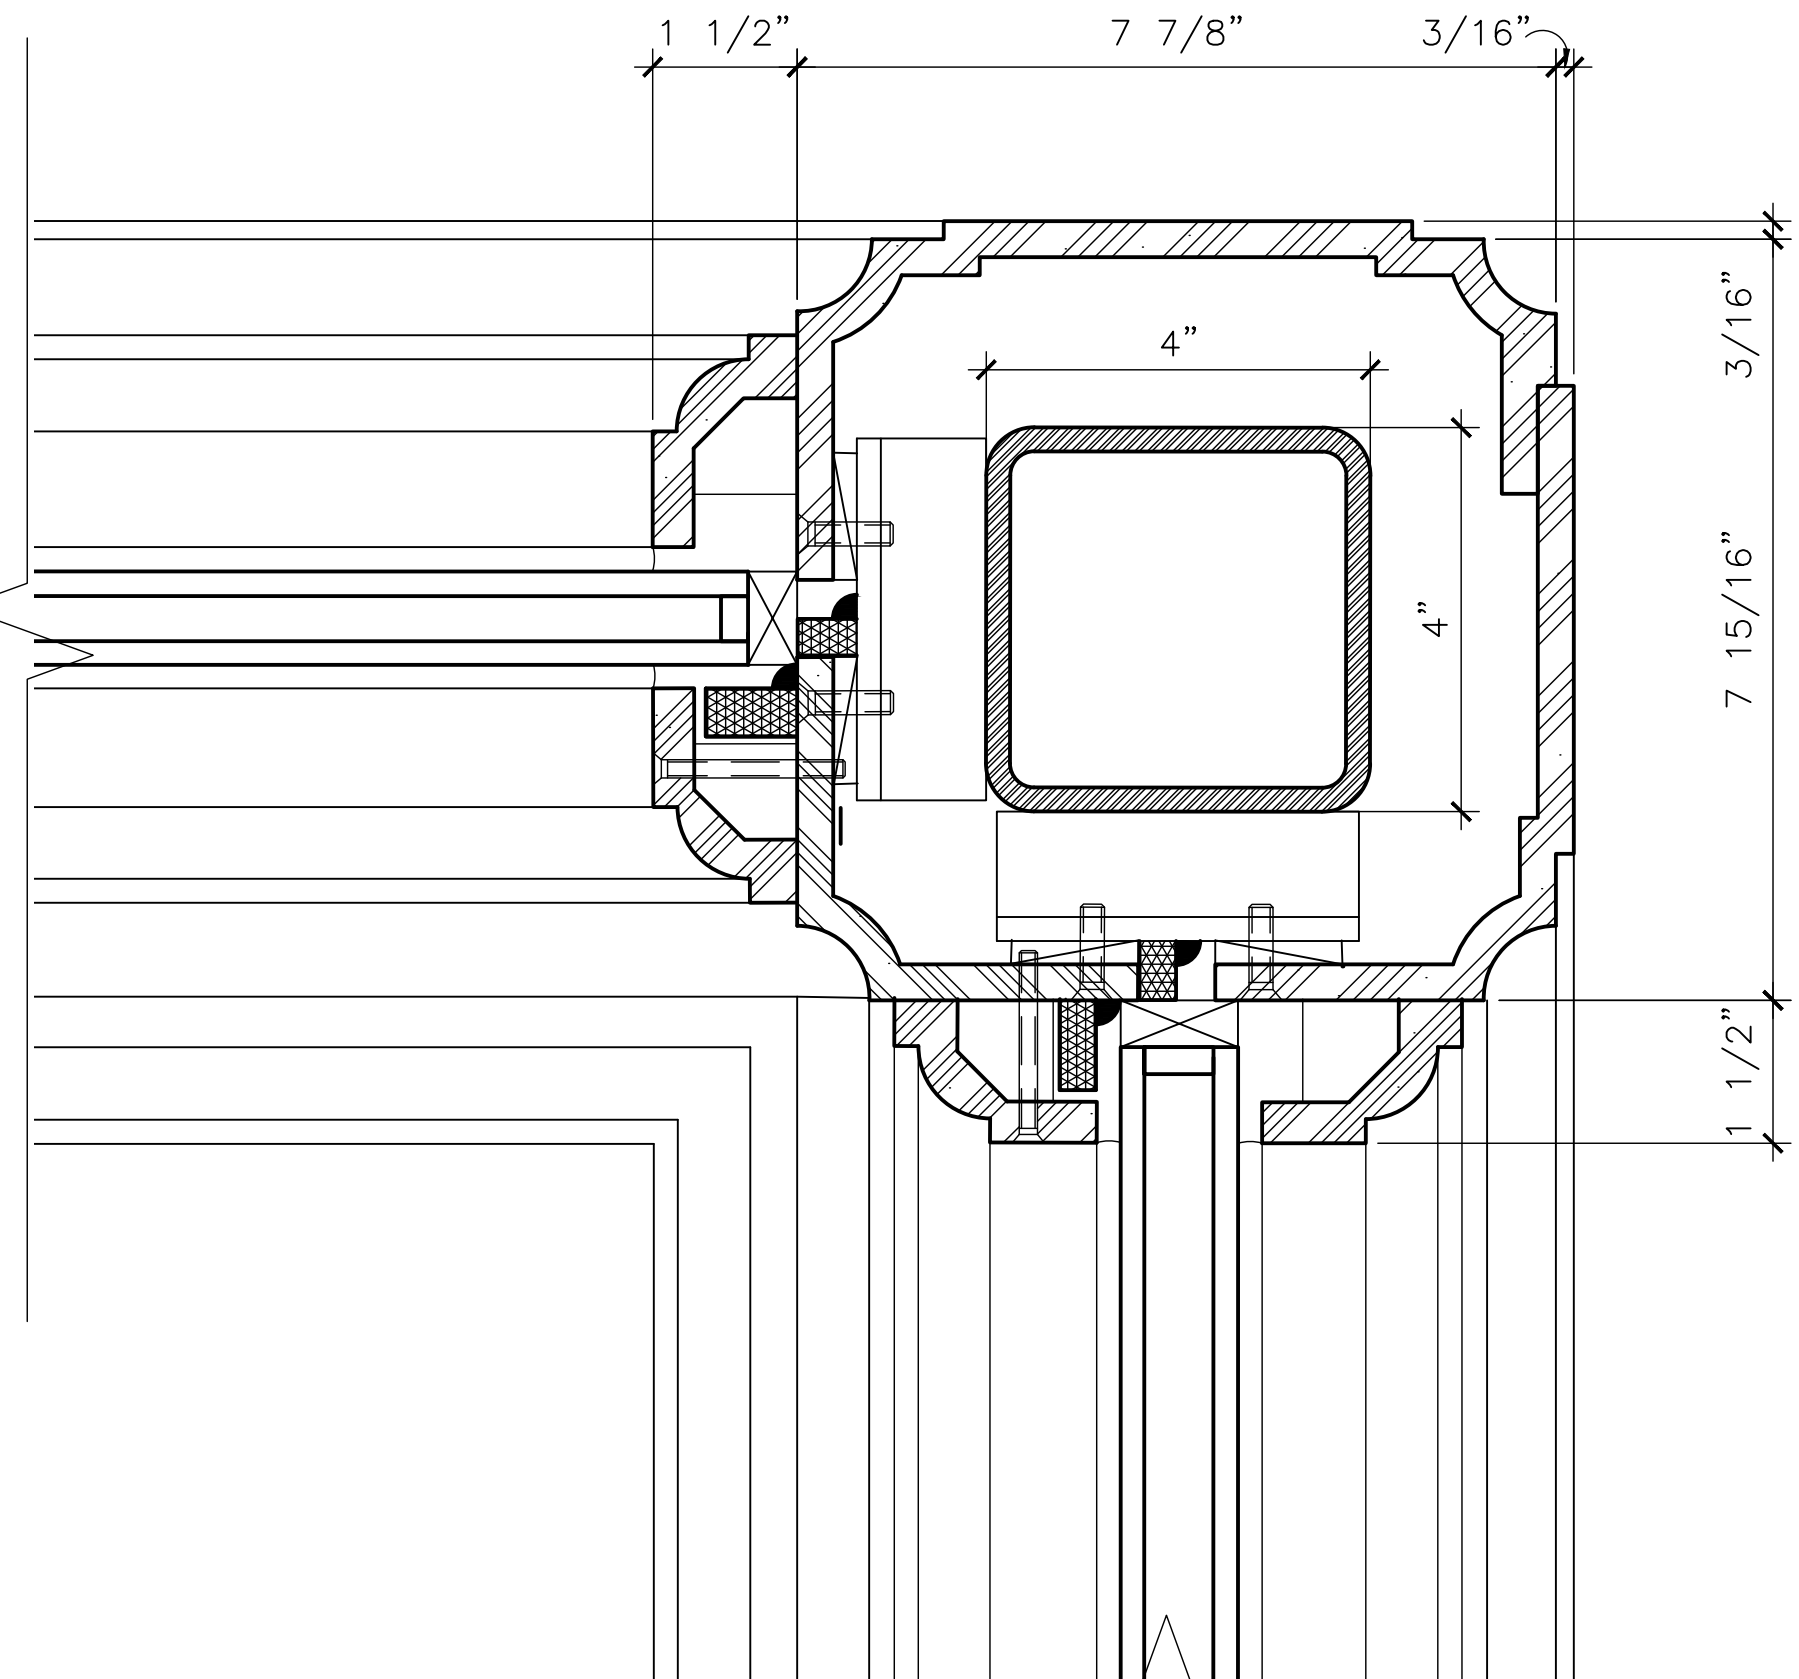


D VESTIBULE HEAD
SCALE 6"=1'-0"

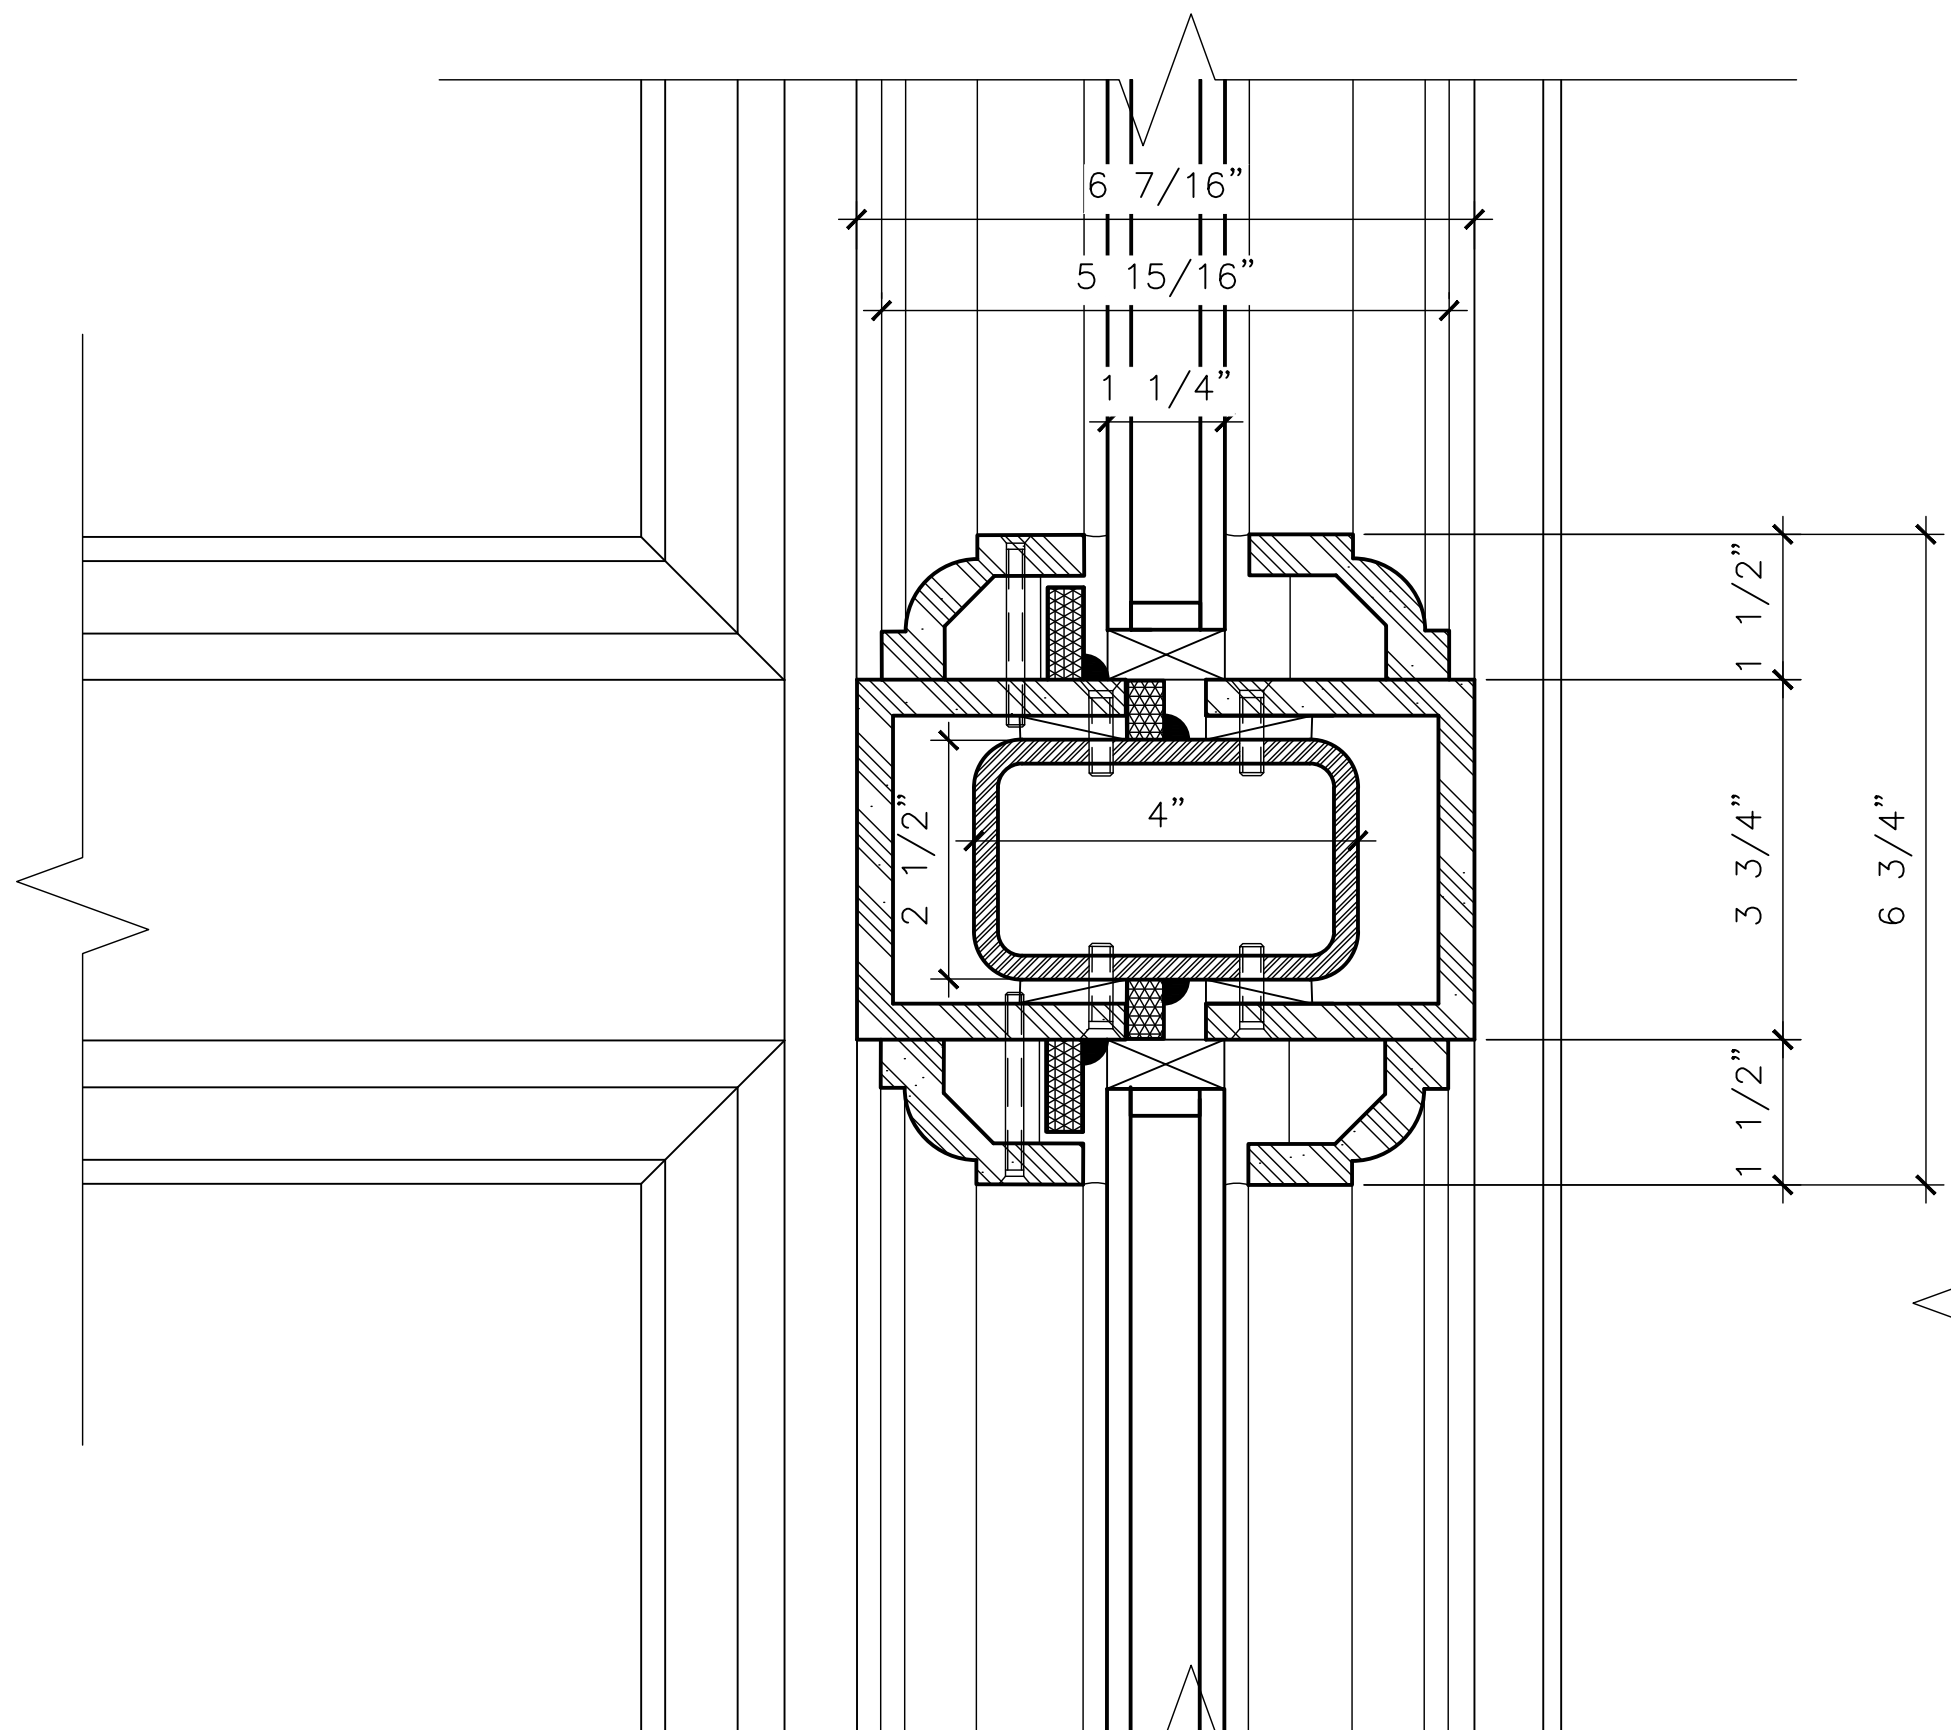

C SMALL HORIZONTAL MULLION
SCALE 6"=1'-0"

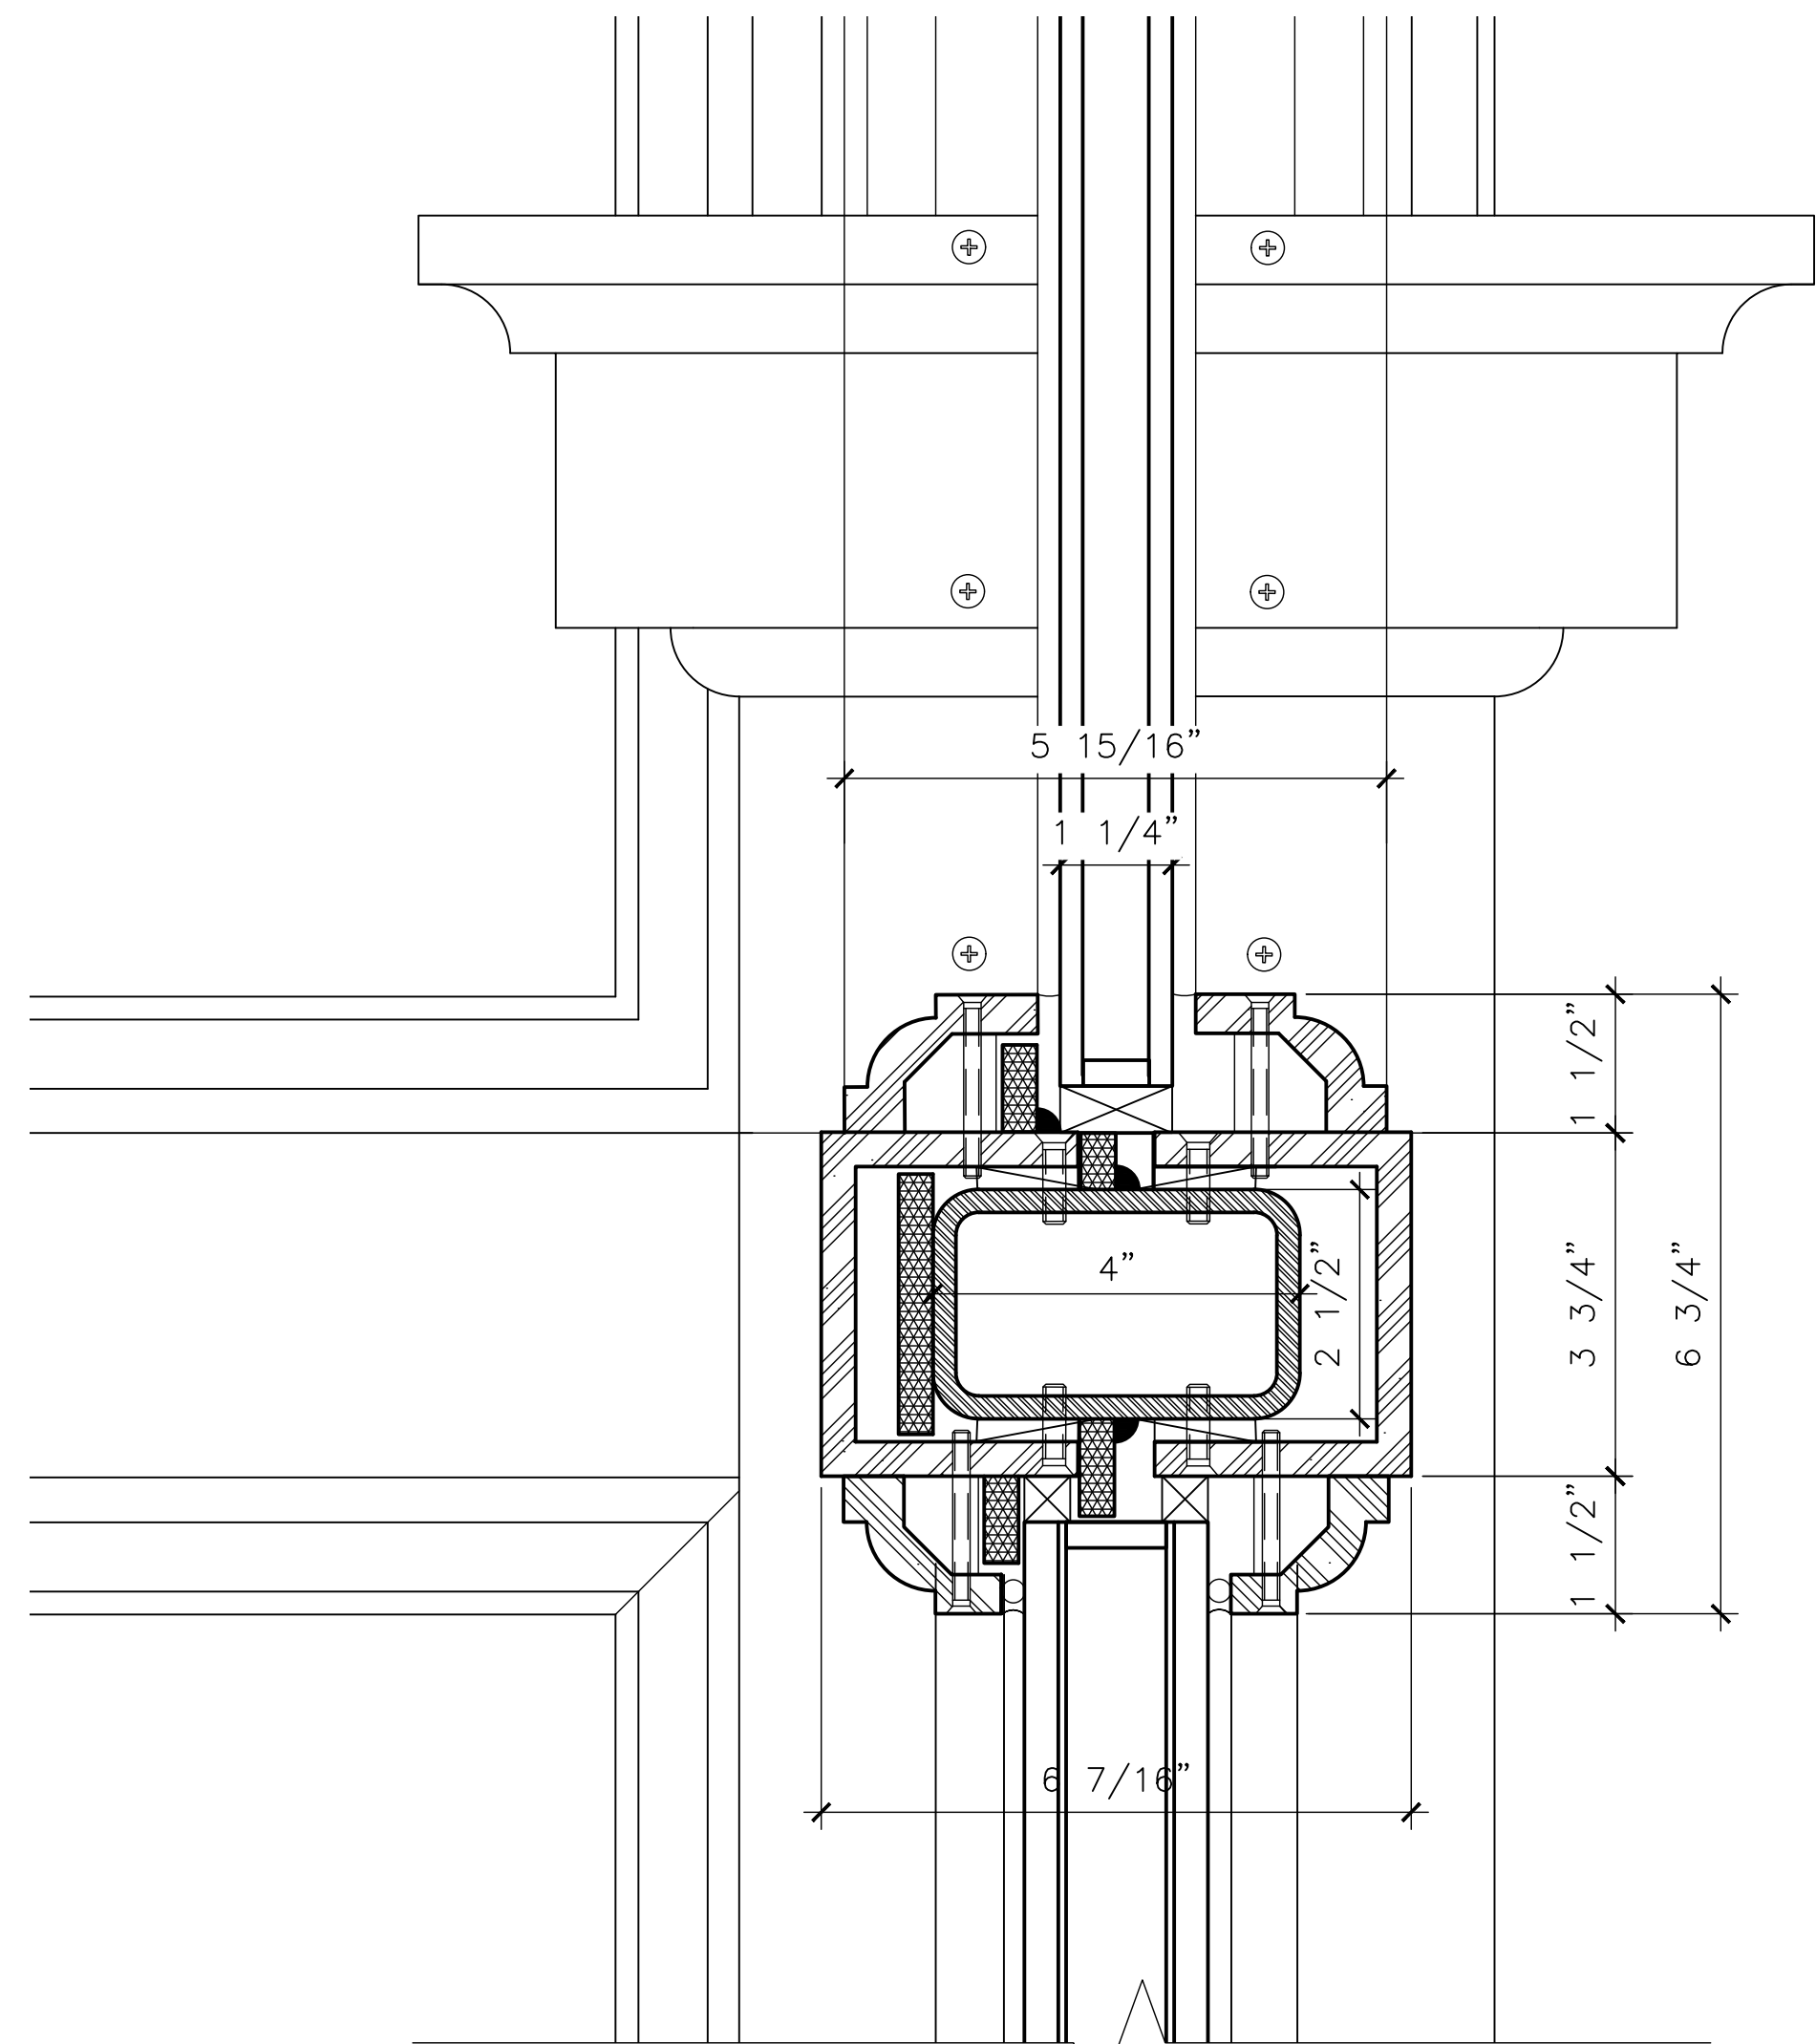


B VIEW LOOKING TOWARD ENTRANCE HEAD
SCALE 6"=1'-0"

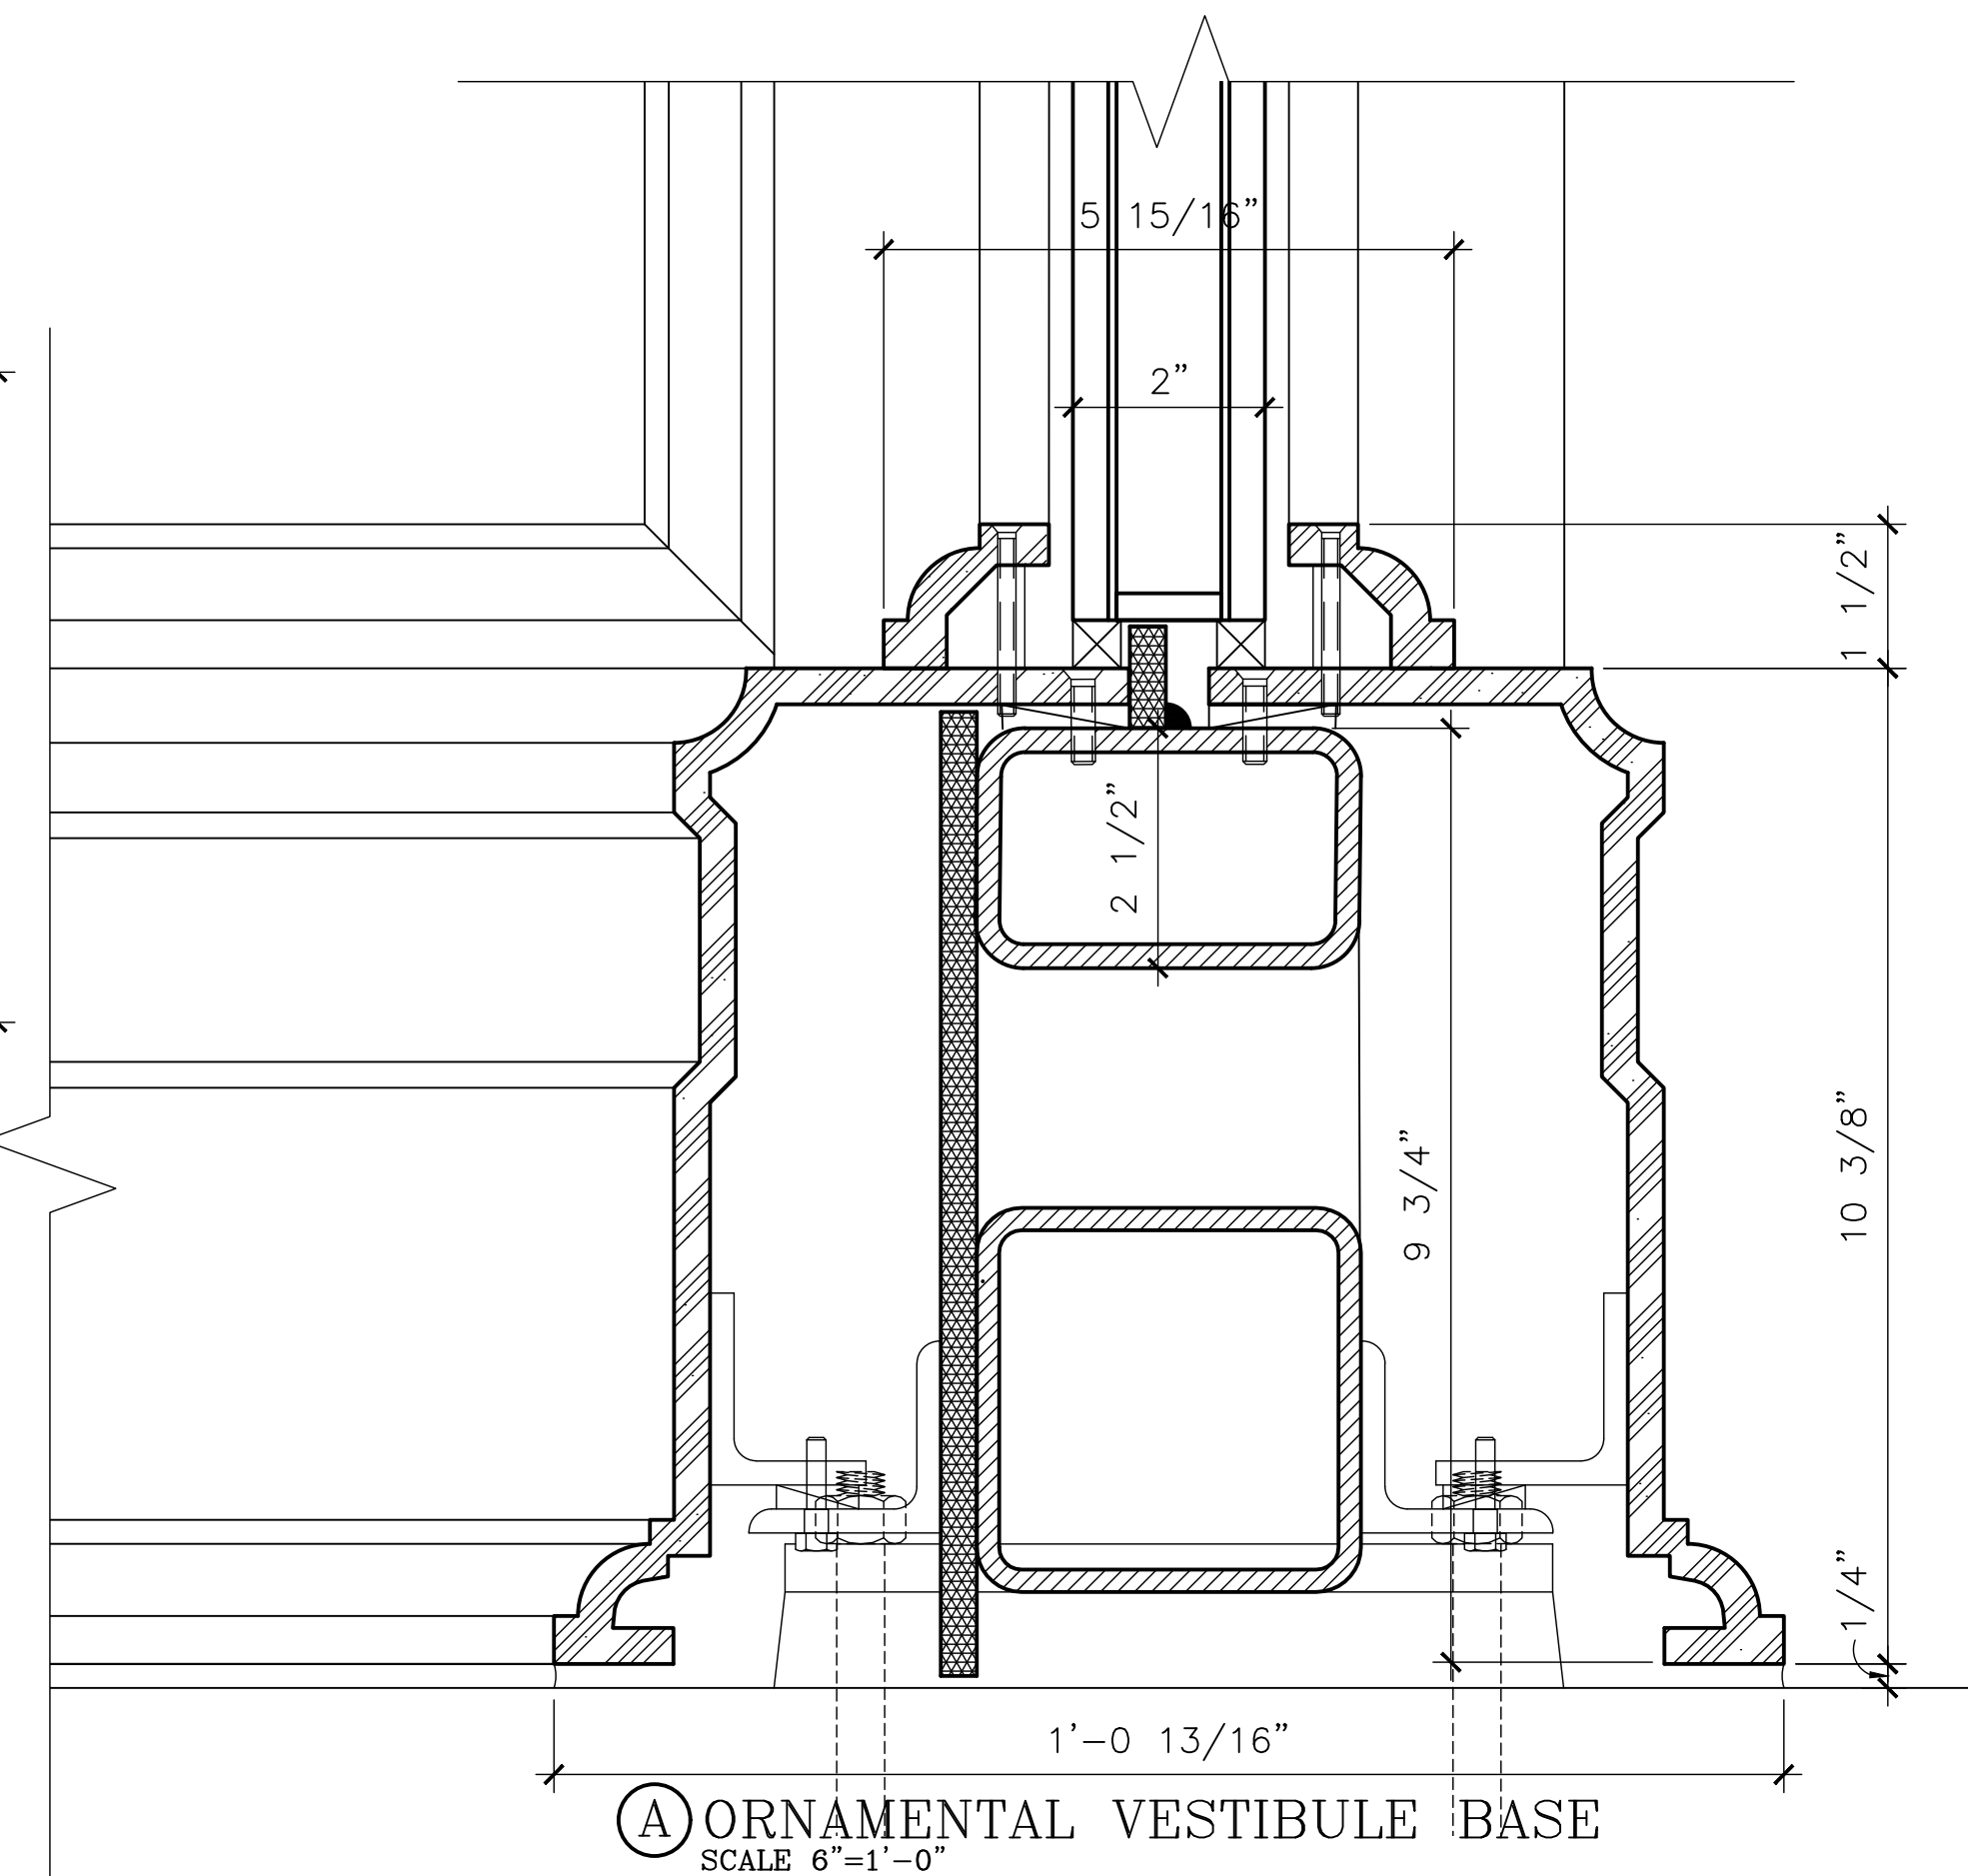

A ORNAMENTAL VESTIBULE BASE
SCALE 6"=1'-0"

STATE OF MISSOURI
MIKE KEHOE,
GOVERNOR

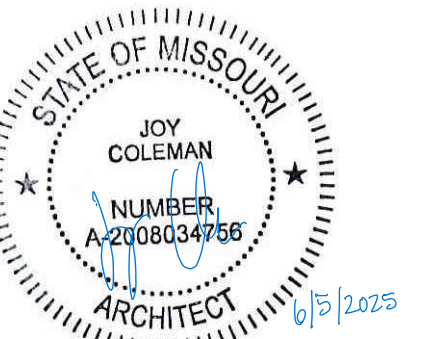

JOY COLEMAN - ARCHITECT
LICENSE NO. A-2008034756
PROFESSIONAL SEAL

TREANOR

1811 BALTIMORE AVE.
KANSAS CITY, MO 64108
(816)-221-0900
treanor.design
COA: A-2020027110

OFFICE OF
ADMINISTRATION
DIVISION OF FACILITIES
MANAGEMENT,
DESIGN AND
CONSTRUCTION

BRONZE DOOR
VESTIBULE

MO STATE CAPITOL BUILDING
201 W CAPITOL AVE
JEFFERSON CITY, MO 65101

PROJECT # O2203-02
SITE # 1001
ASSET # 3101001040

REVISION: _____
DATE: _____
REVISION: _____
DATE: _____
REVISION: _____
DATE: _____
ISSUE DATE: 06/06/2025


REVIT FILE: XXX
DRAWN BY: RAB
CHECKED BY: JC
DESIGNED BY: ZVK

SHEET TITLE:
ENLARGED VERTICAL
SECTION DETAILS


SHEET NUMBER:

A2.3


8 OF 15 SHEETS
JULY 14, 2025

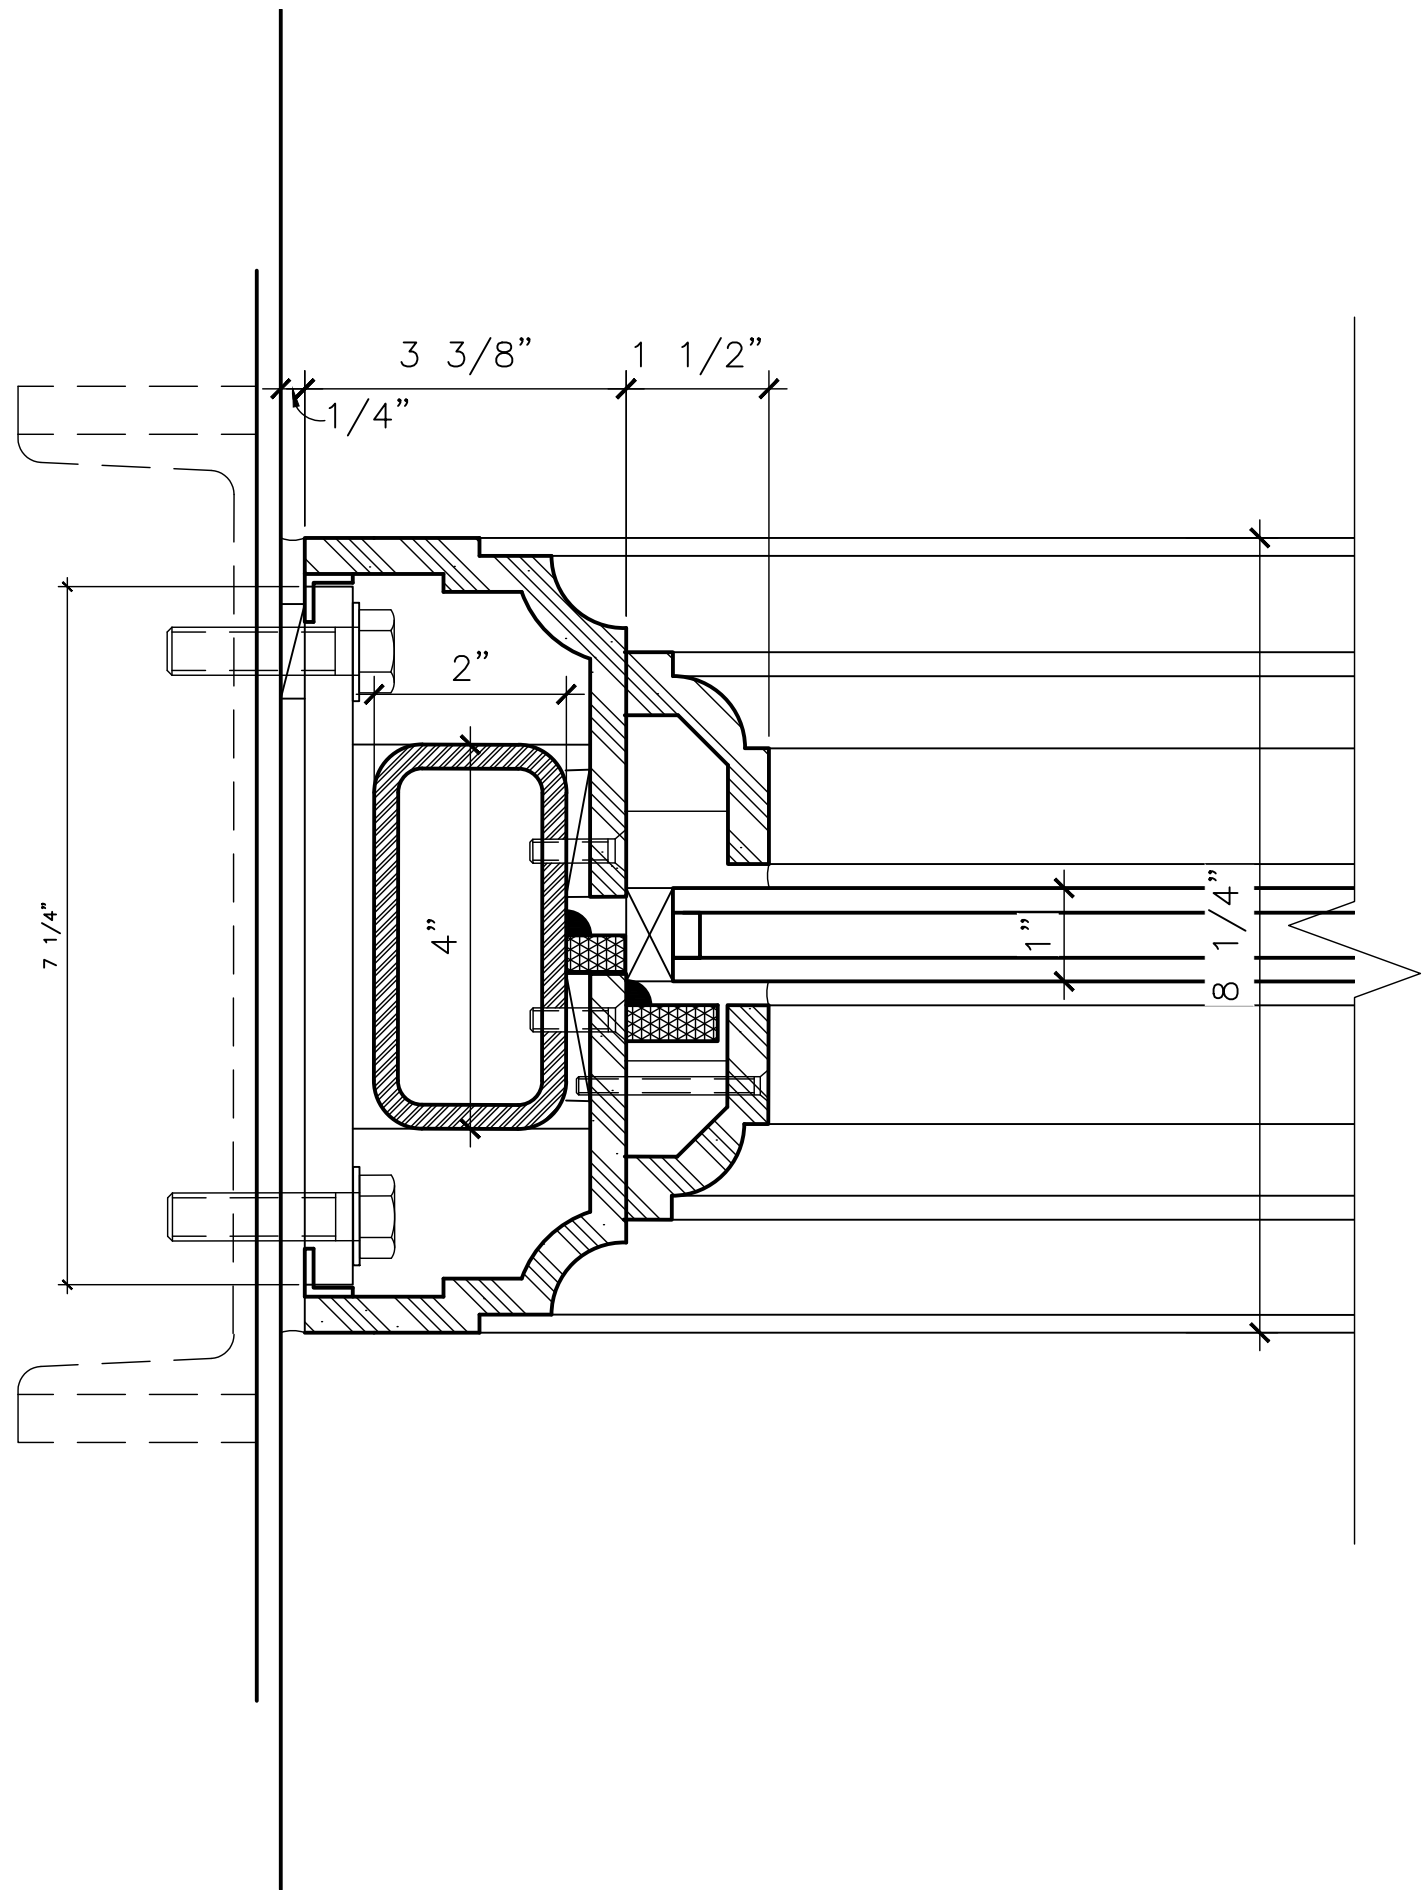


Ⓔ ROOF SUPPORT HEAD DETAIL
E MOUNTING OF VESTIBULE ROOF
SCALE : 6"=1'-0"

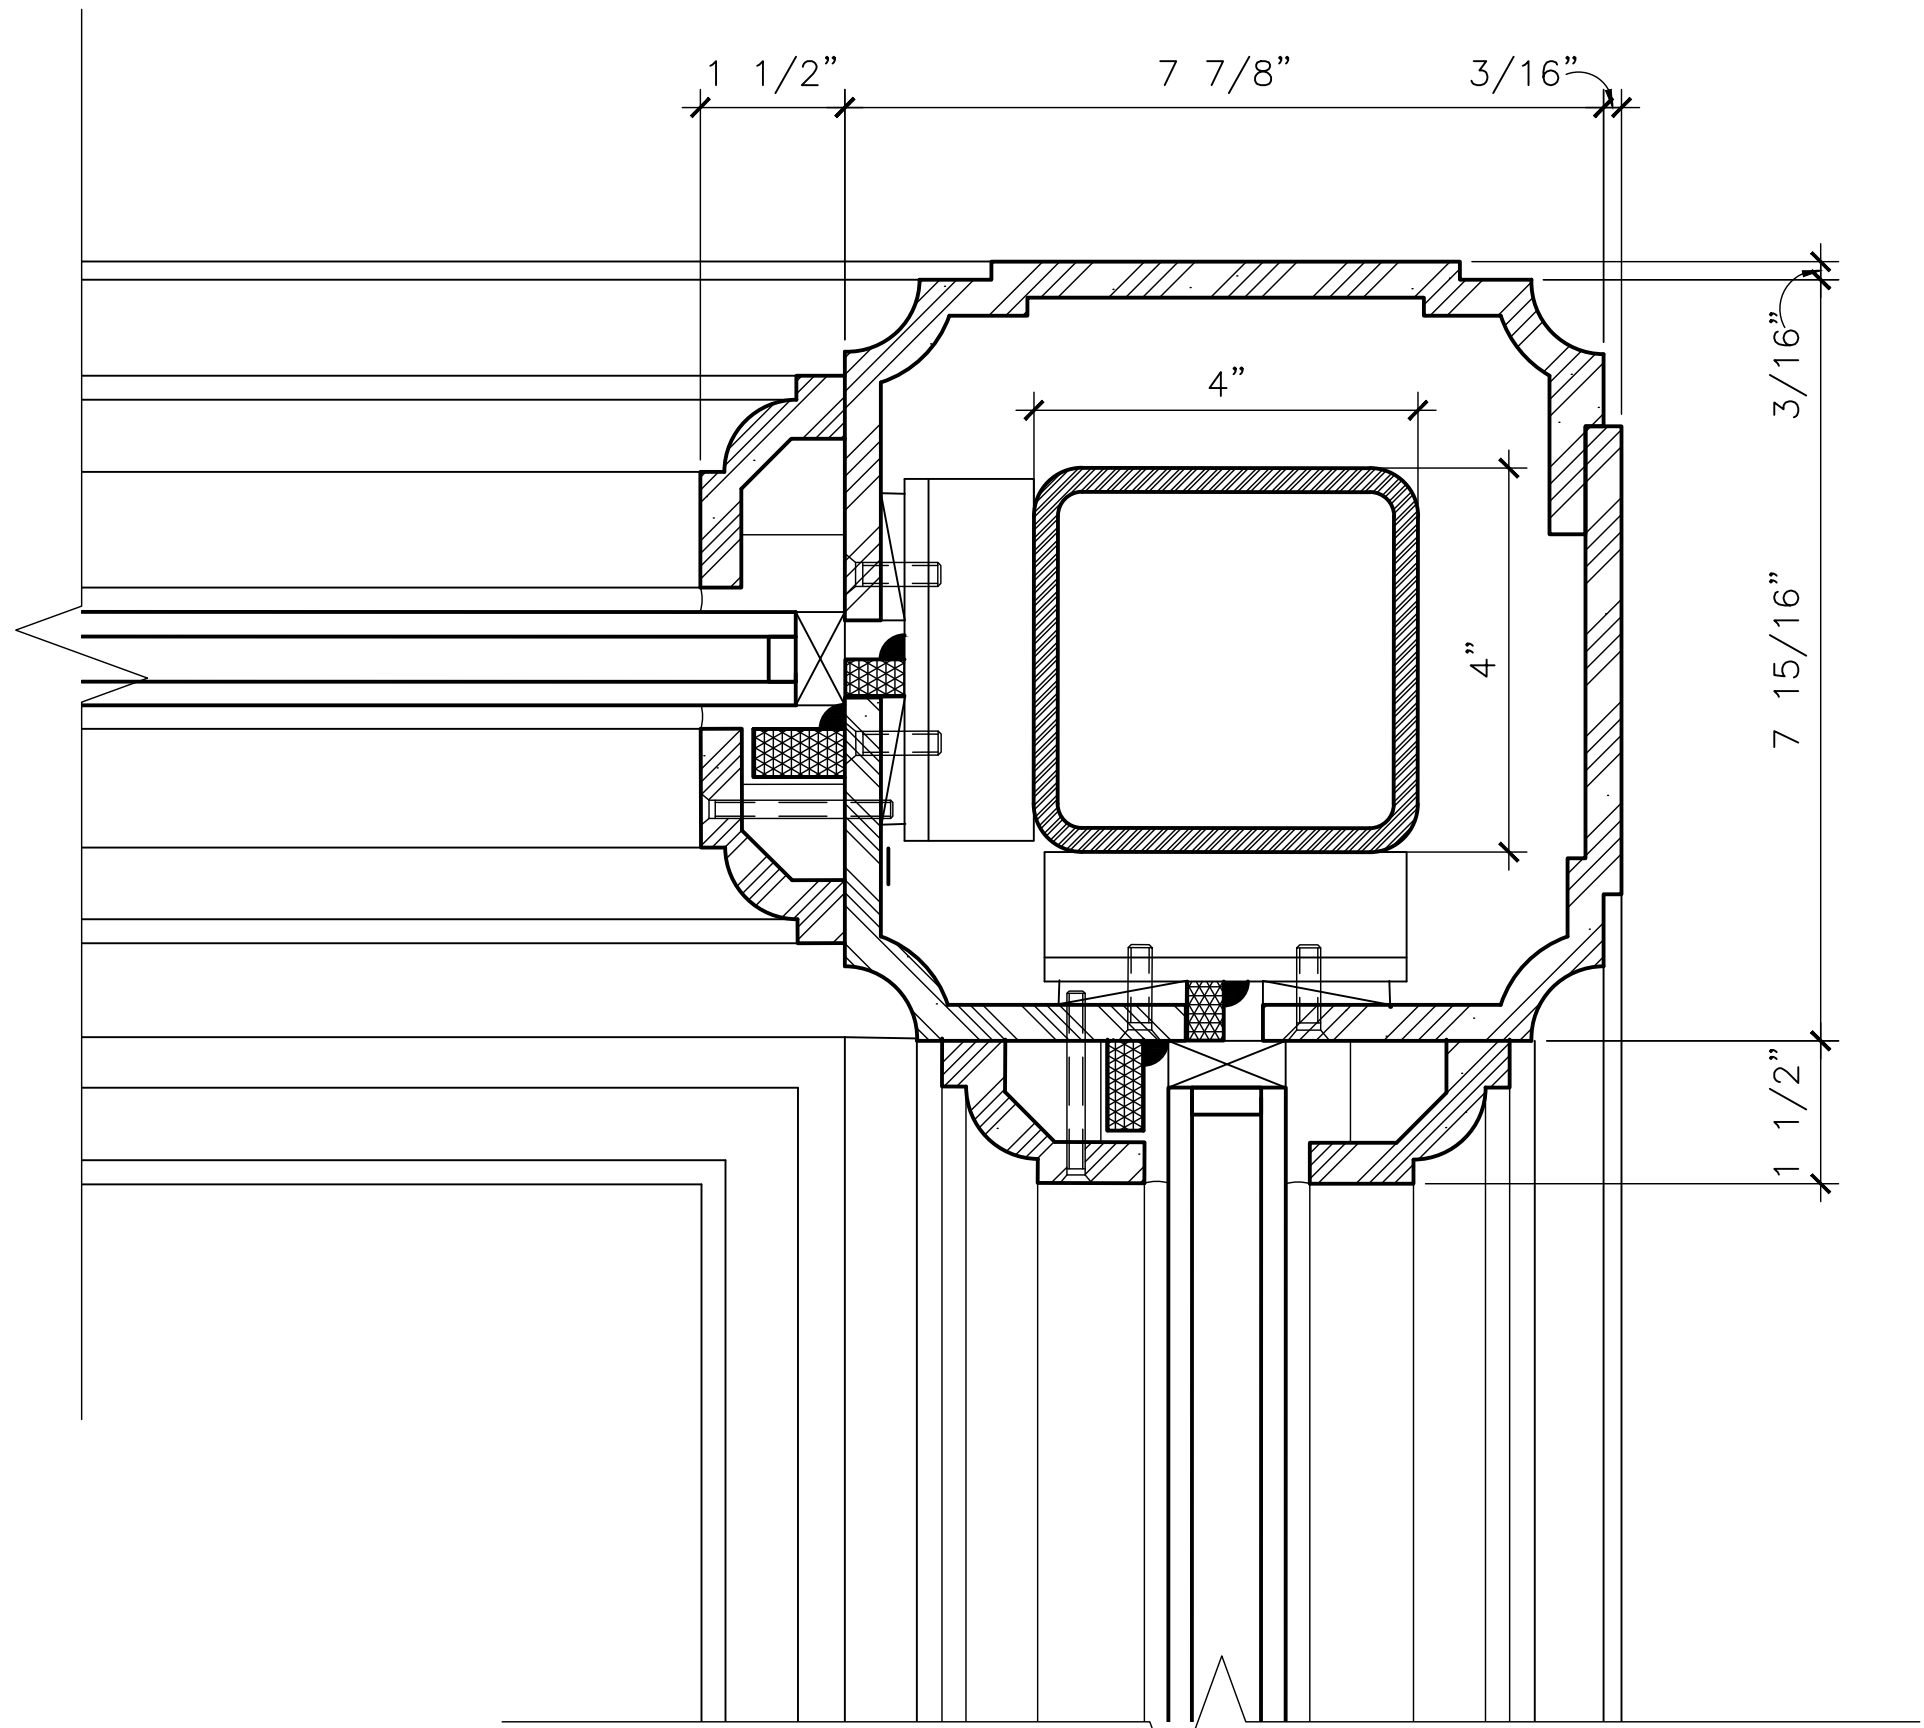


Ⓓ TOP OF VESTIBULE
D TOP HORIZONTAL MULLION
SCALE : 6"=1'-0"

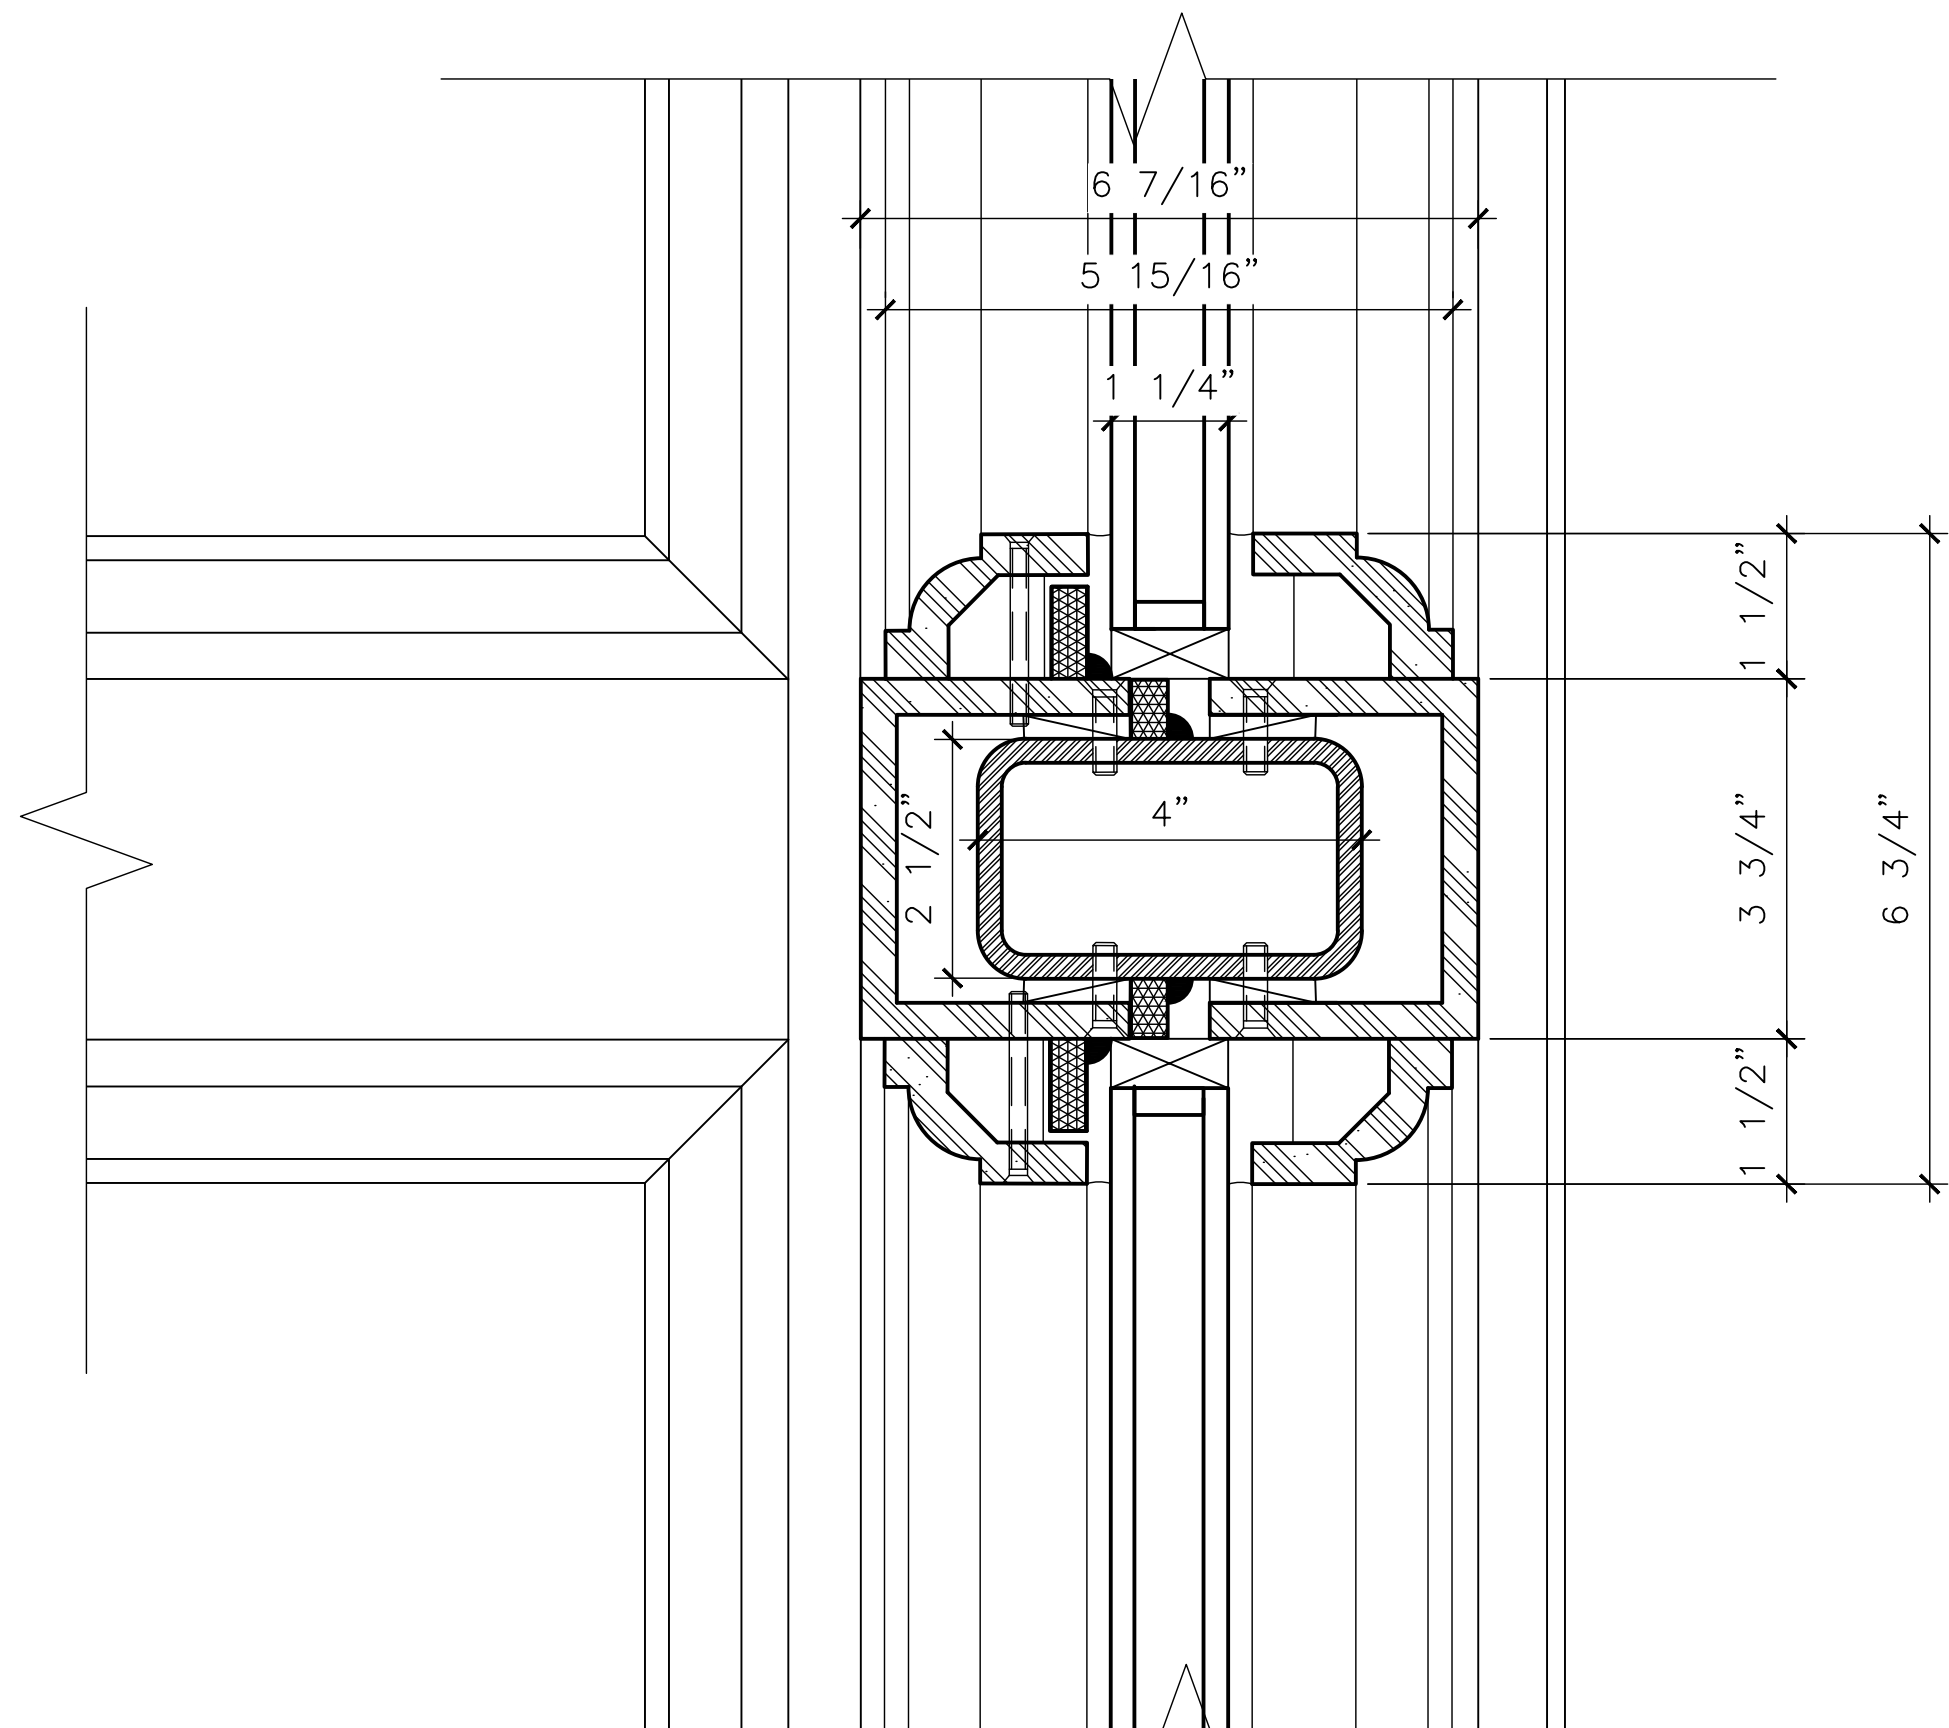

Ⓒ SMALL HORIZONTAL MULLION
SCALE : 6"=1'-0"

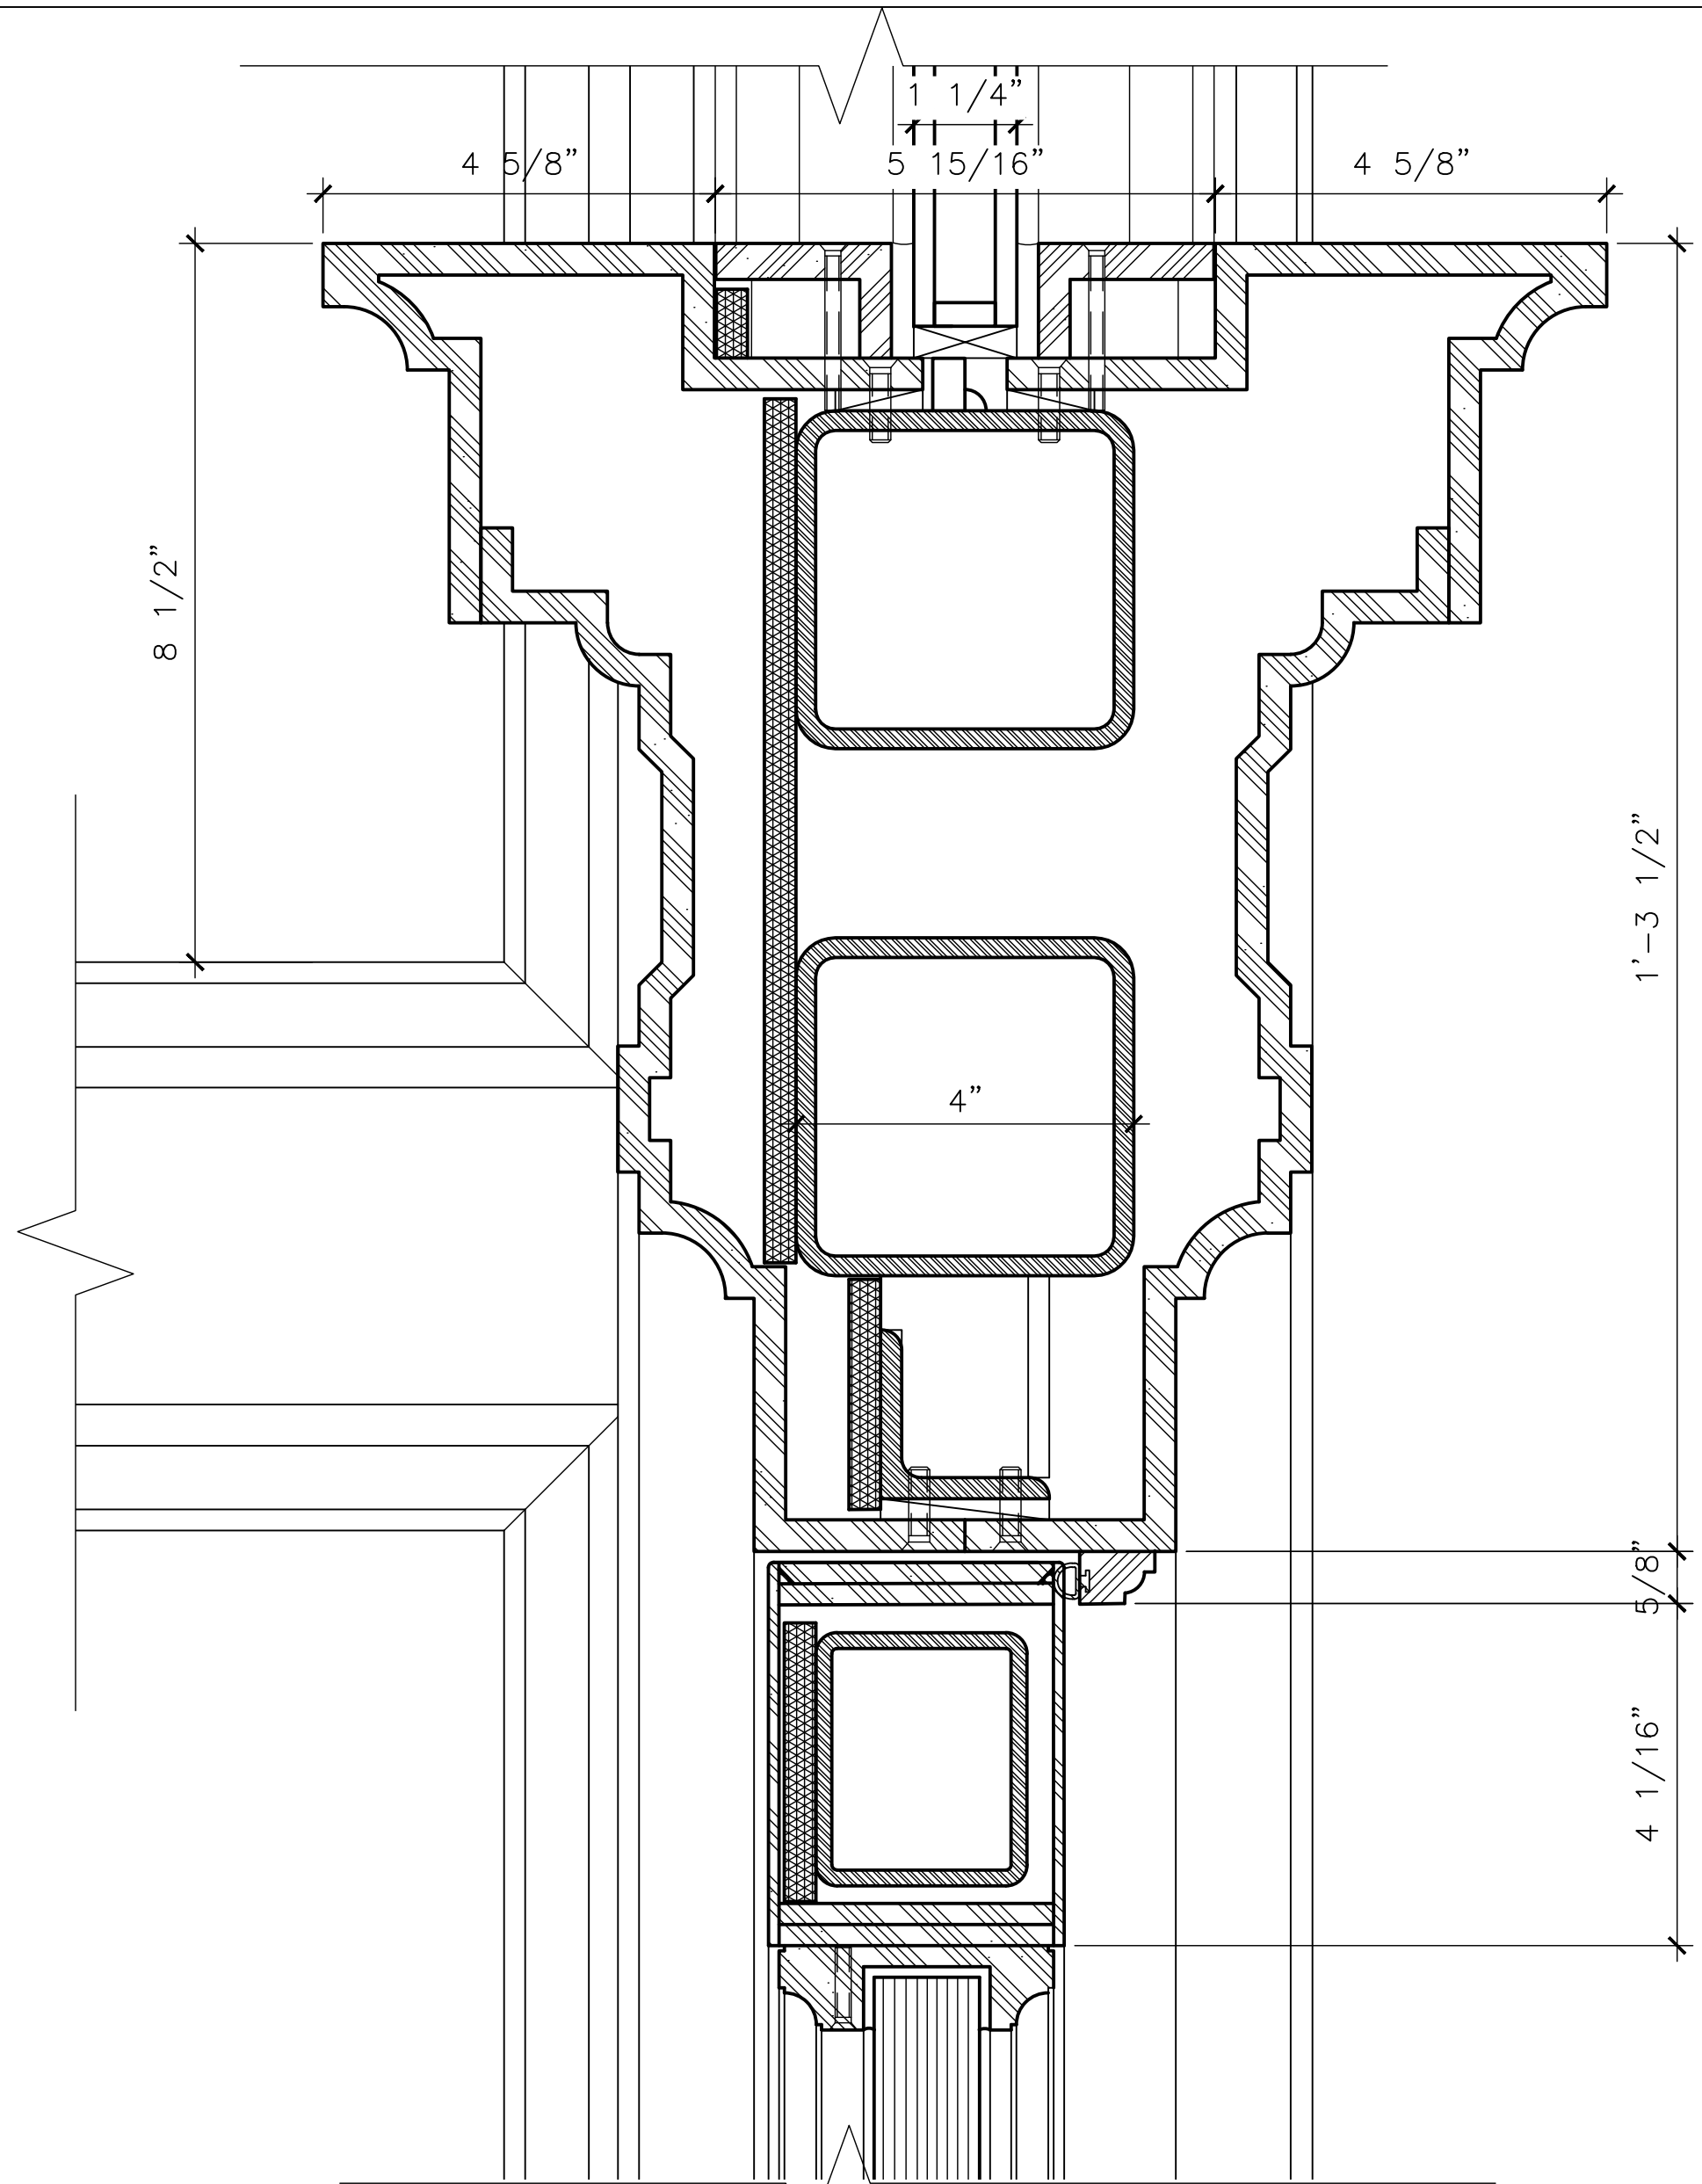


Ⓑ ORNAMENTAL TRIM AT HEAD OF DOOR
B SECTION THROUGH DOOR HEAD
SCALE : 6"=1'-0"

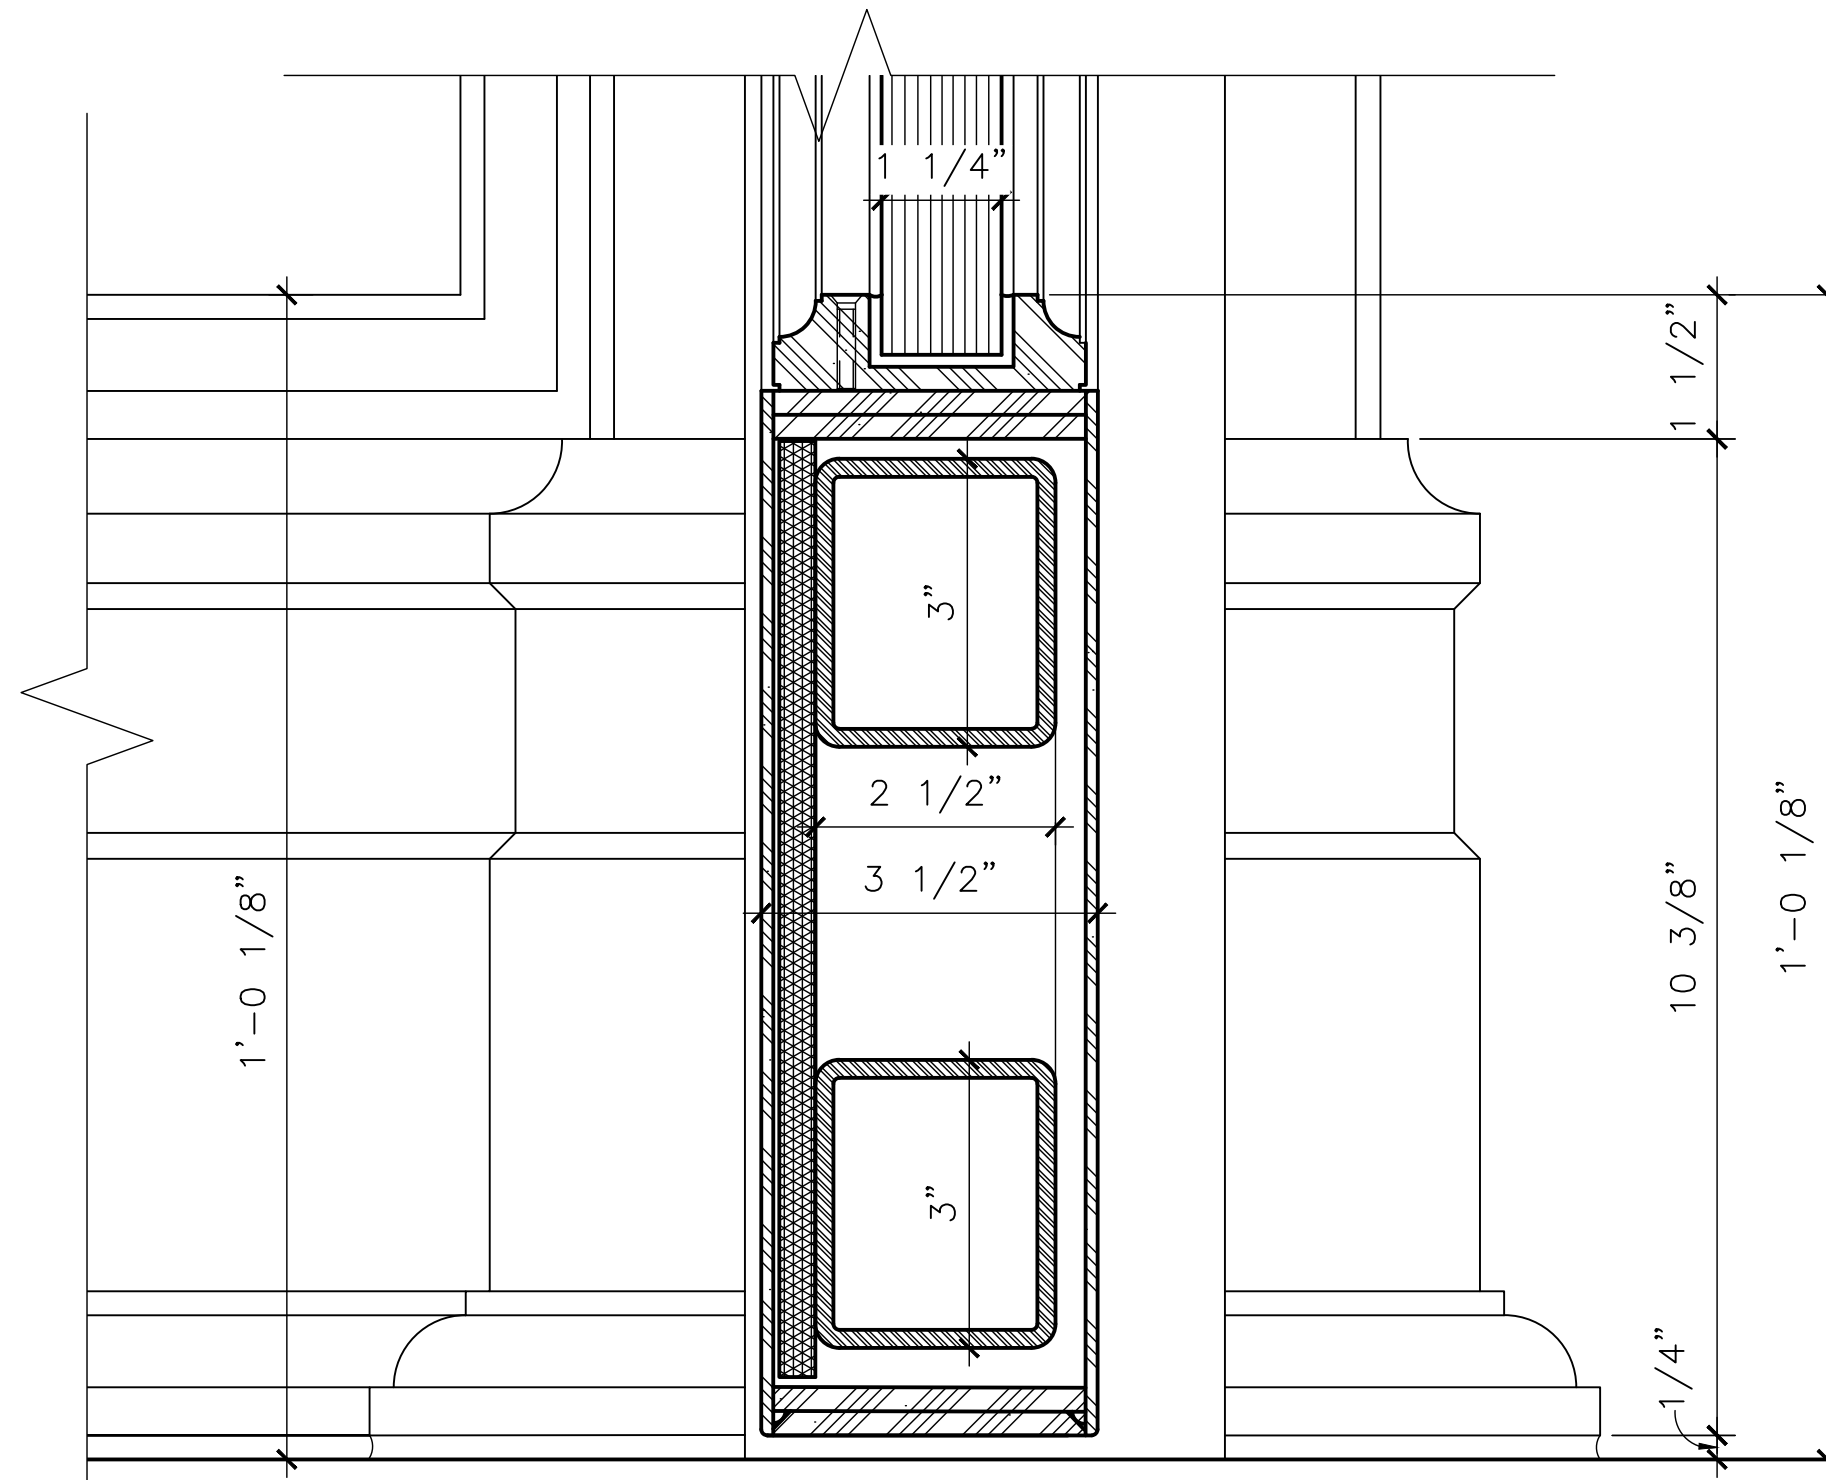

Ⓐ SECTION THROUGH DOOR BOTTOM STILE
SCALE : 6"=1'-0"

STATE OF MISSOURI
MIKE KEHOE,
GOVERNOR

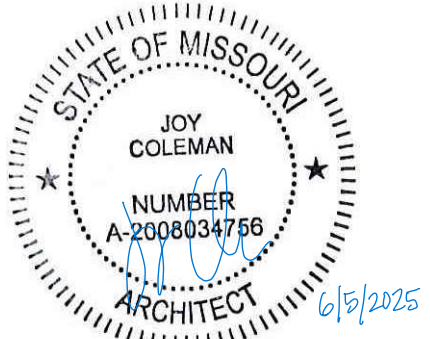

JOY COLEMAN - ARCHITECT
LICENSE NO. A-2008034756
PROFESSIONAL SEAL

TREANOR

1811 BALTIMORE AVE.
KANSAS CITY, MO 64108
(816)-221-0900
treaor.design
COA: A-2020027110

OFFICE OF
ADMINISTRATION
DIVISION OF FACILITIES
MANAGEMENT,
DESIGN AND
CONSTRUCTION

BRONZE DOOR
VESTIBULE

MO STATE CAPITOL BUILDING
201 W CAPITOL AVE
JEFFERSON CITY, MO 65101

PROJECT # O2203-02
SITE # 1001
ASSET # 3101001040

REVISION: _____
DATE: _____
REVISION: _____
DATE: _____
REVISION: _____
DATE: _____
ISSUE DATE: 06/06/2025


REVIT FILE: XXX
DRAWN BY: RAB
CHECKED BY: JC
DESIGNED BY: ZVK

SHEET TITLE:
ENLARGED VERTICAL
SECTION DETAILS


SHEET NUMBER:

A2.4

9 OF 15 SHEETS
JULY 14, 2025

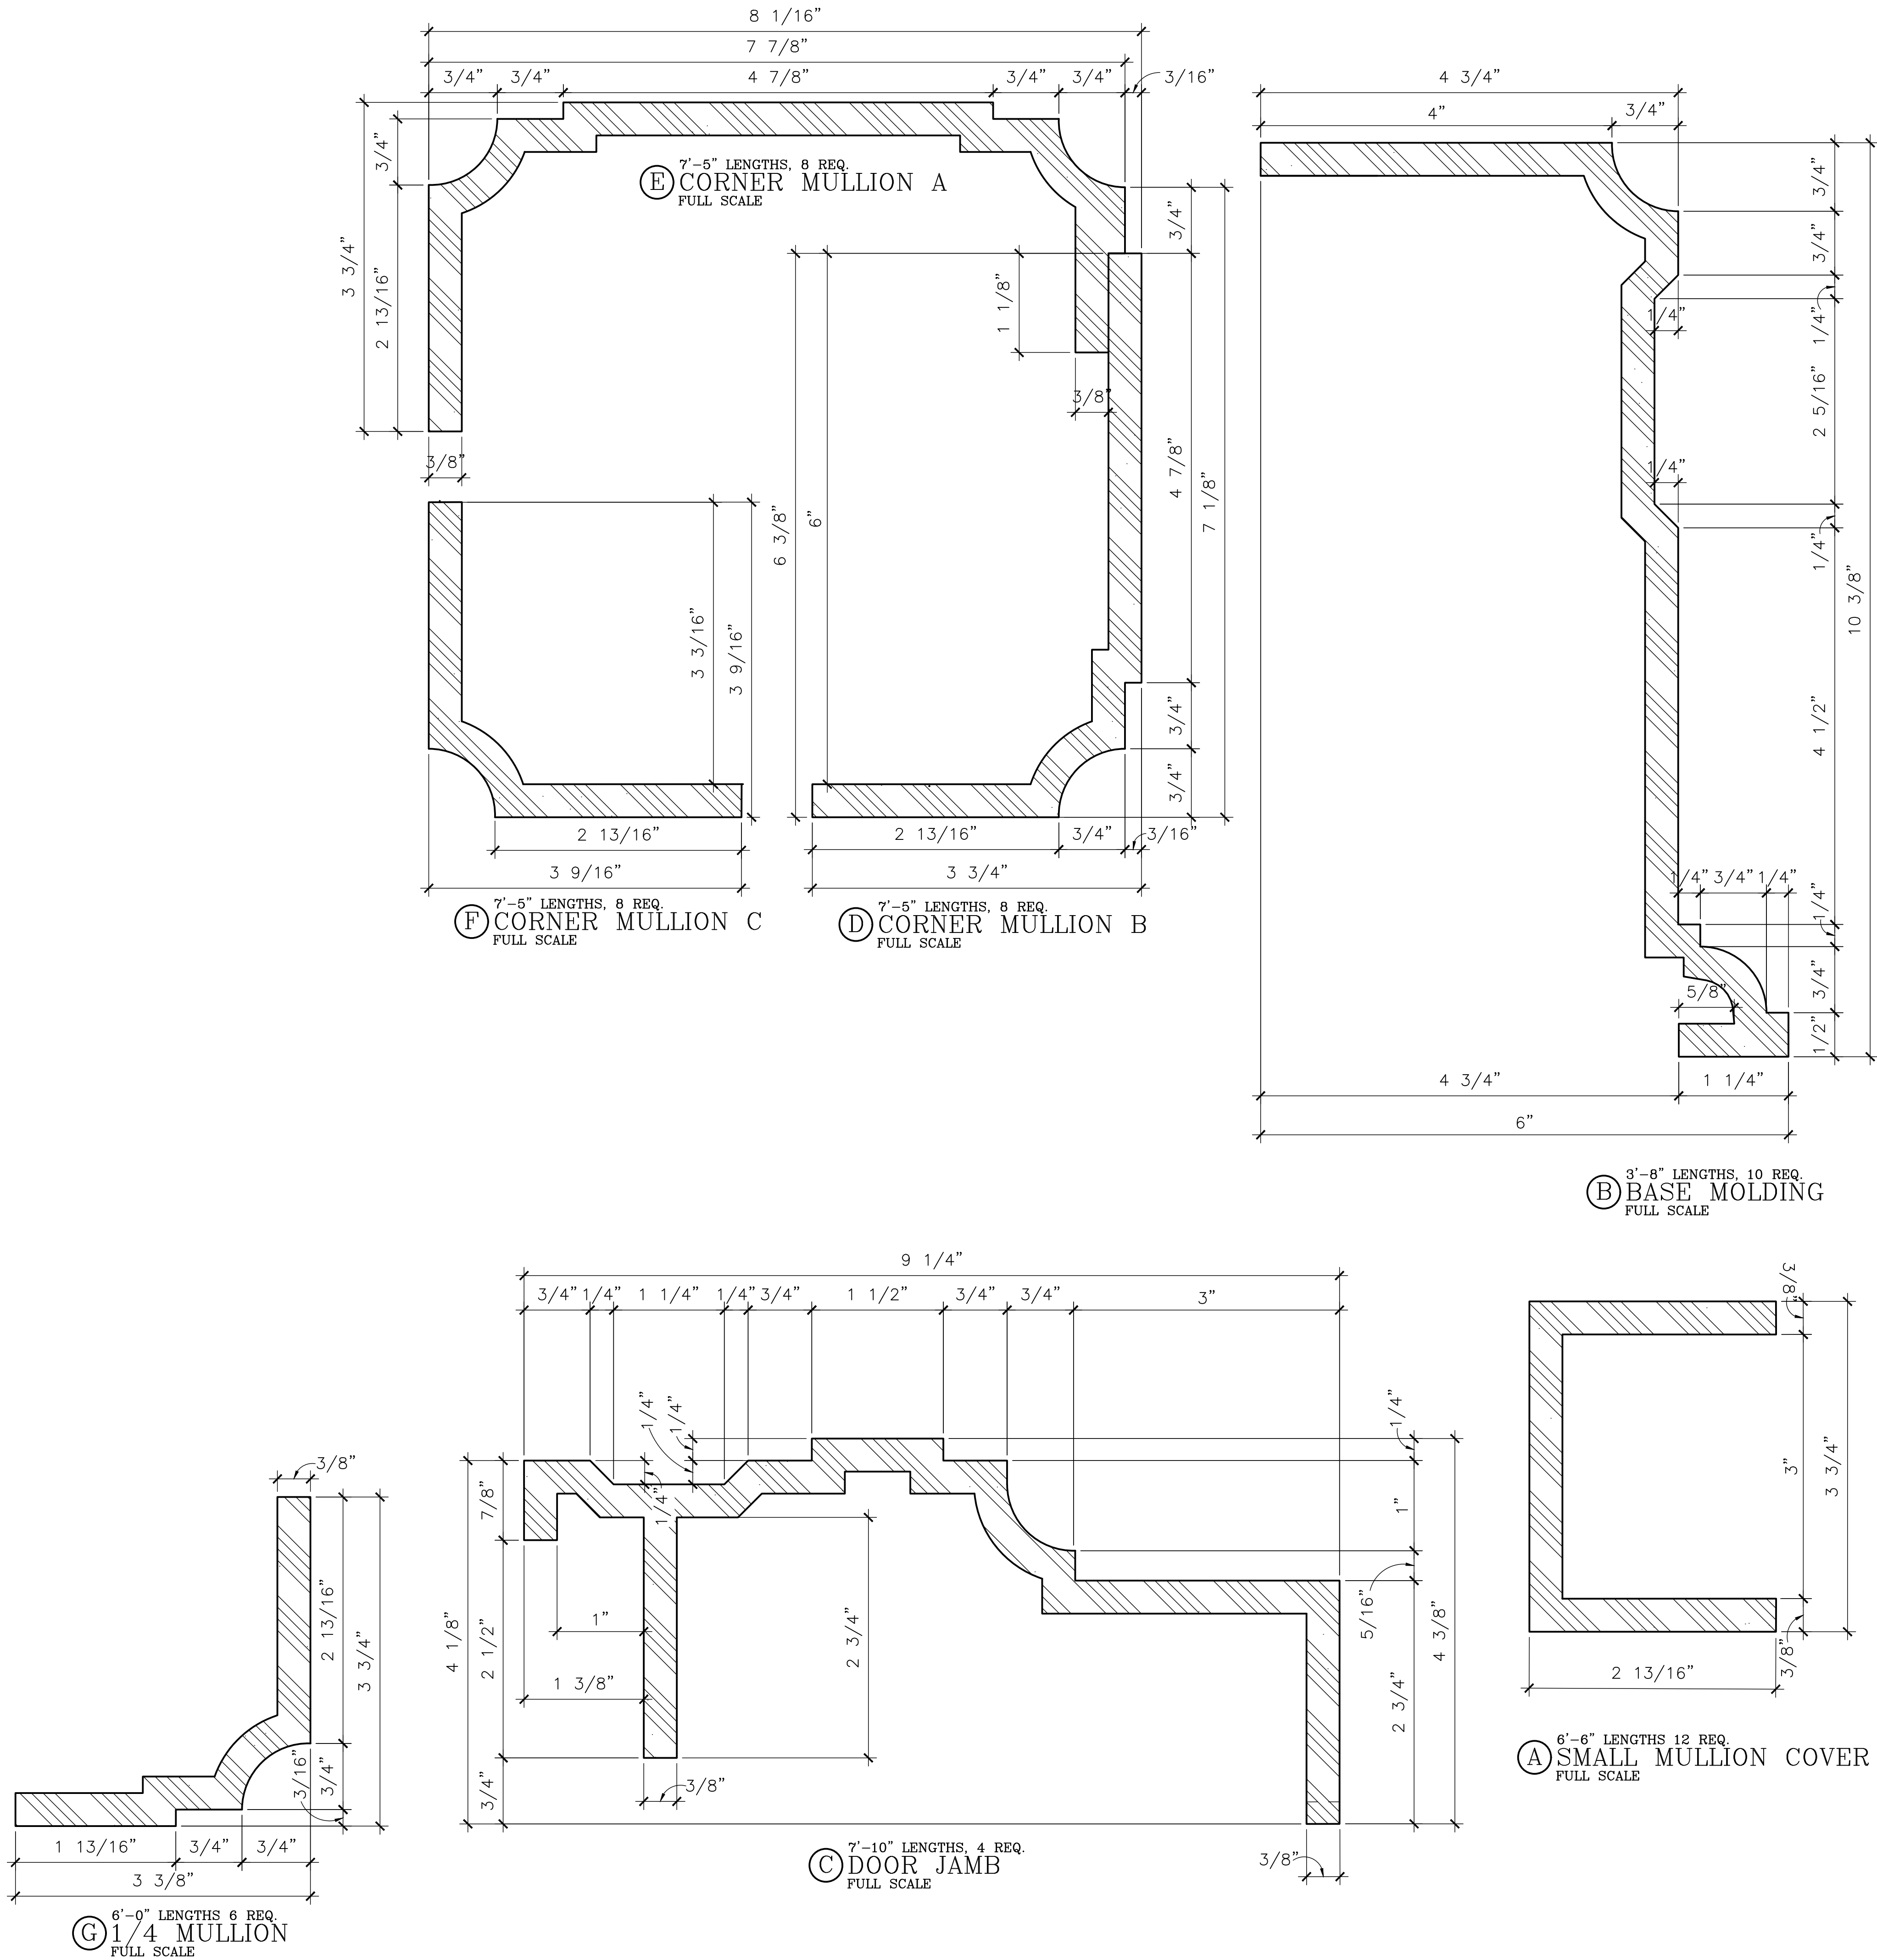

STATE OF MISSOURI
MIKE KEHOE,
GOVERNOR

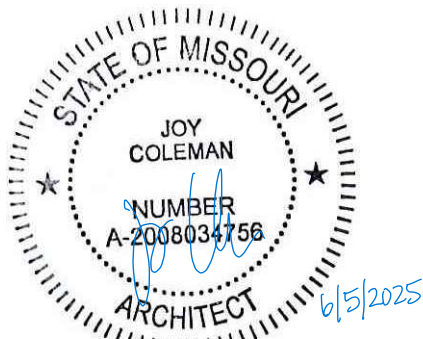

JOY COLEMAN - ARCHITECT
LICENSE NO. A-2008034756

PROFESSIONAL SEAL

TREANOR

1811 BALTIMORE AVE.
KANSAS CITY, MO 64108
(816)-221-0900
treator.design
COA: A-2020027110

OFFICE OF
ADMINISTRATION
DIVISION OF FACILITIES
MANAGEMENT,
DESIGN AND
CONSTRUCTION

BRONZE DOOR
VESTIBULE

MO STATE CAPITOL BUILDING
201 W CAPITOL AVE
JEFFERSON CITY, MO 65101

PROJECT # O2203-02
SITE # 1001
ASSET # 3101001040

REVISION: _____
DATE: _____
REVISION: _____
DATE: _____
REVISION: _____
DATE: _____
ISSUE DATE: 06/06/2025


REVIT FILE: XXX
DRAWN BY: RAB
CHECKED BY: JC
DESIGNED BY: ZVK

SHEET TITLE:
BRONZE CLADDING
DETAILS


SHEET NUMBER:

A3.0

10 OF 15 SHEETS
JULY 14, 2025

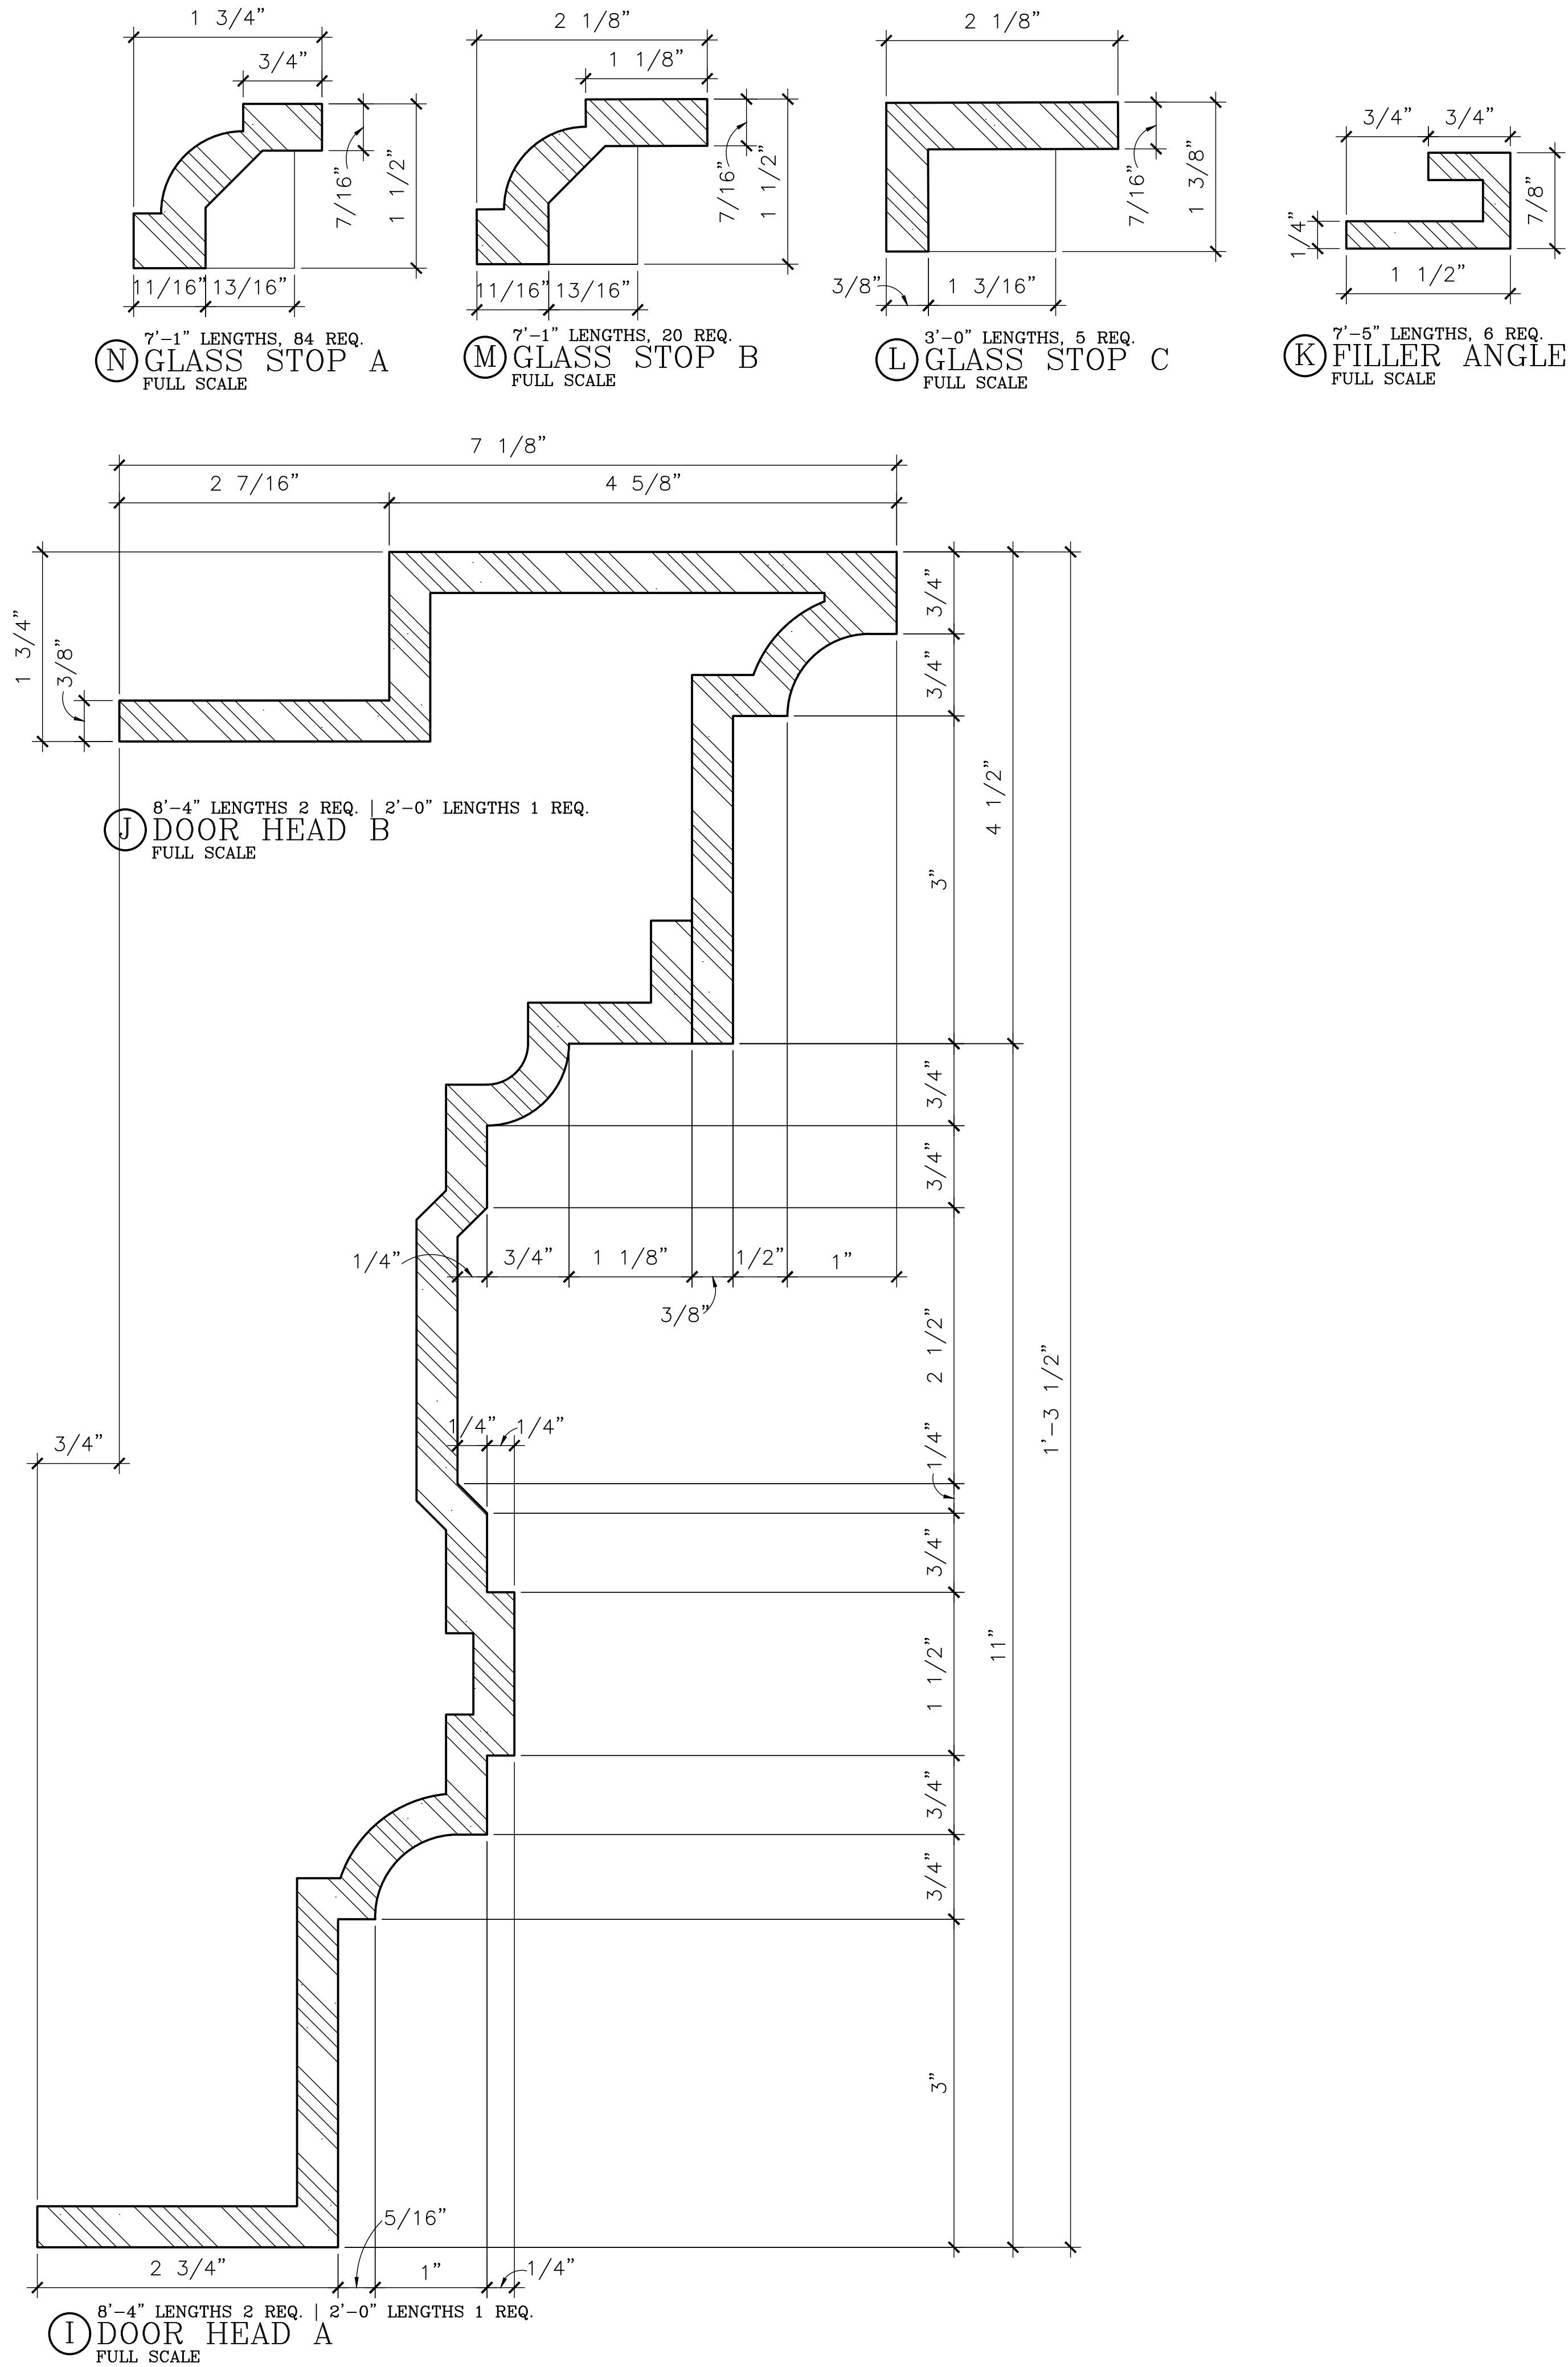

STATE OF MISSOURI
MIKE KEHOE,
GOVERNOR

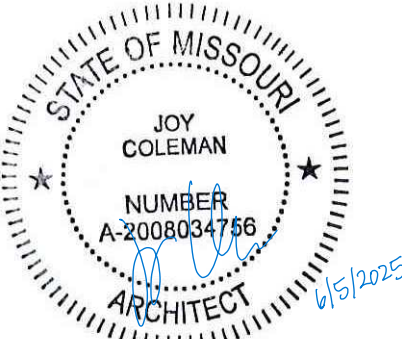

JOY COLEMAN - ARCHITECT
LICENSE NO. A-2008034756

PROFESSIONAL SEAL

TREANOR

1811 BALTIMORE AVE.
KANSAS CITY, MO 64108
(816)-221-0900
treanor.design
COA: A-2020027110

OFFICE OF
ADMINISTRATION
DIVISION OF FACILITIES
MANAGEMENT,
DESIGN AND
CONSTRUCTION

BRONZE DOOR
VESTIBULE

MO STATE CAPITOL BUILDING
201 W CAPITOL AVE
JEFFERSON CITY, MO 65101

PROJECT # O2203-02
SITE # 1001
ASSET # 3101001040

REVISION: _____
DATE: _____
REVISION: _____
DATE: _____
REVISION: _____
DATE: _____
ISSUE DATE: 06/06/2025


REVIT FILE: XXX
DRAWN BY: RAB
CHECKED BY: JC
DESIGNED BY: ZVK

SHEET TITLE:
BRONZE CLADDING
DETAILS

SHEET NUMBER:

A3.1

11 OF 15 SHEETS
JULY 14, 2025

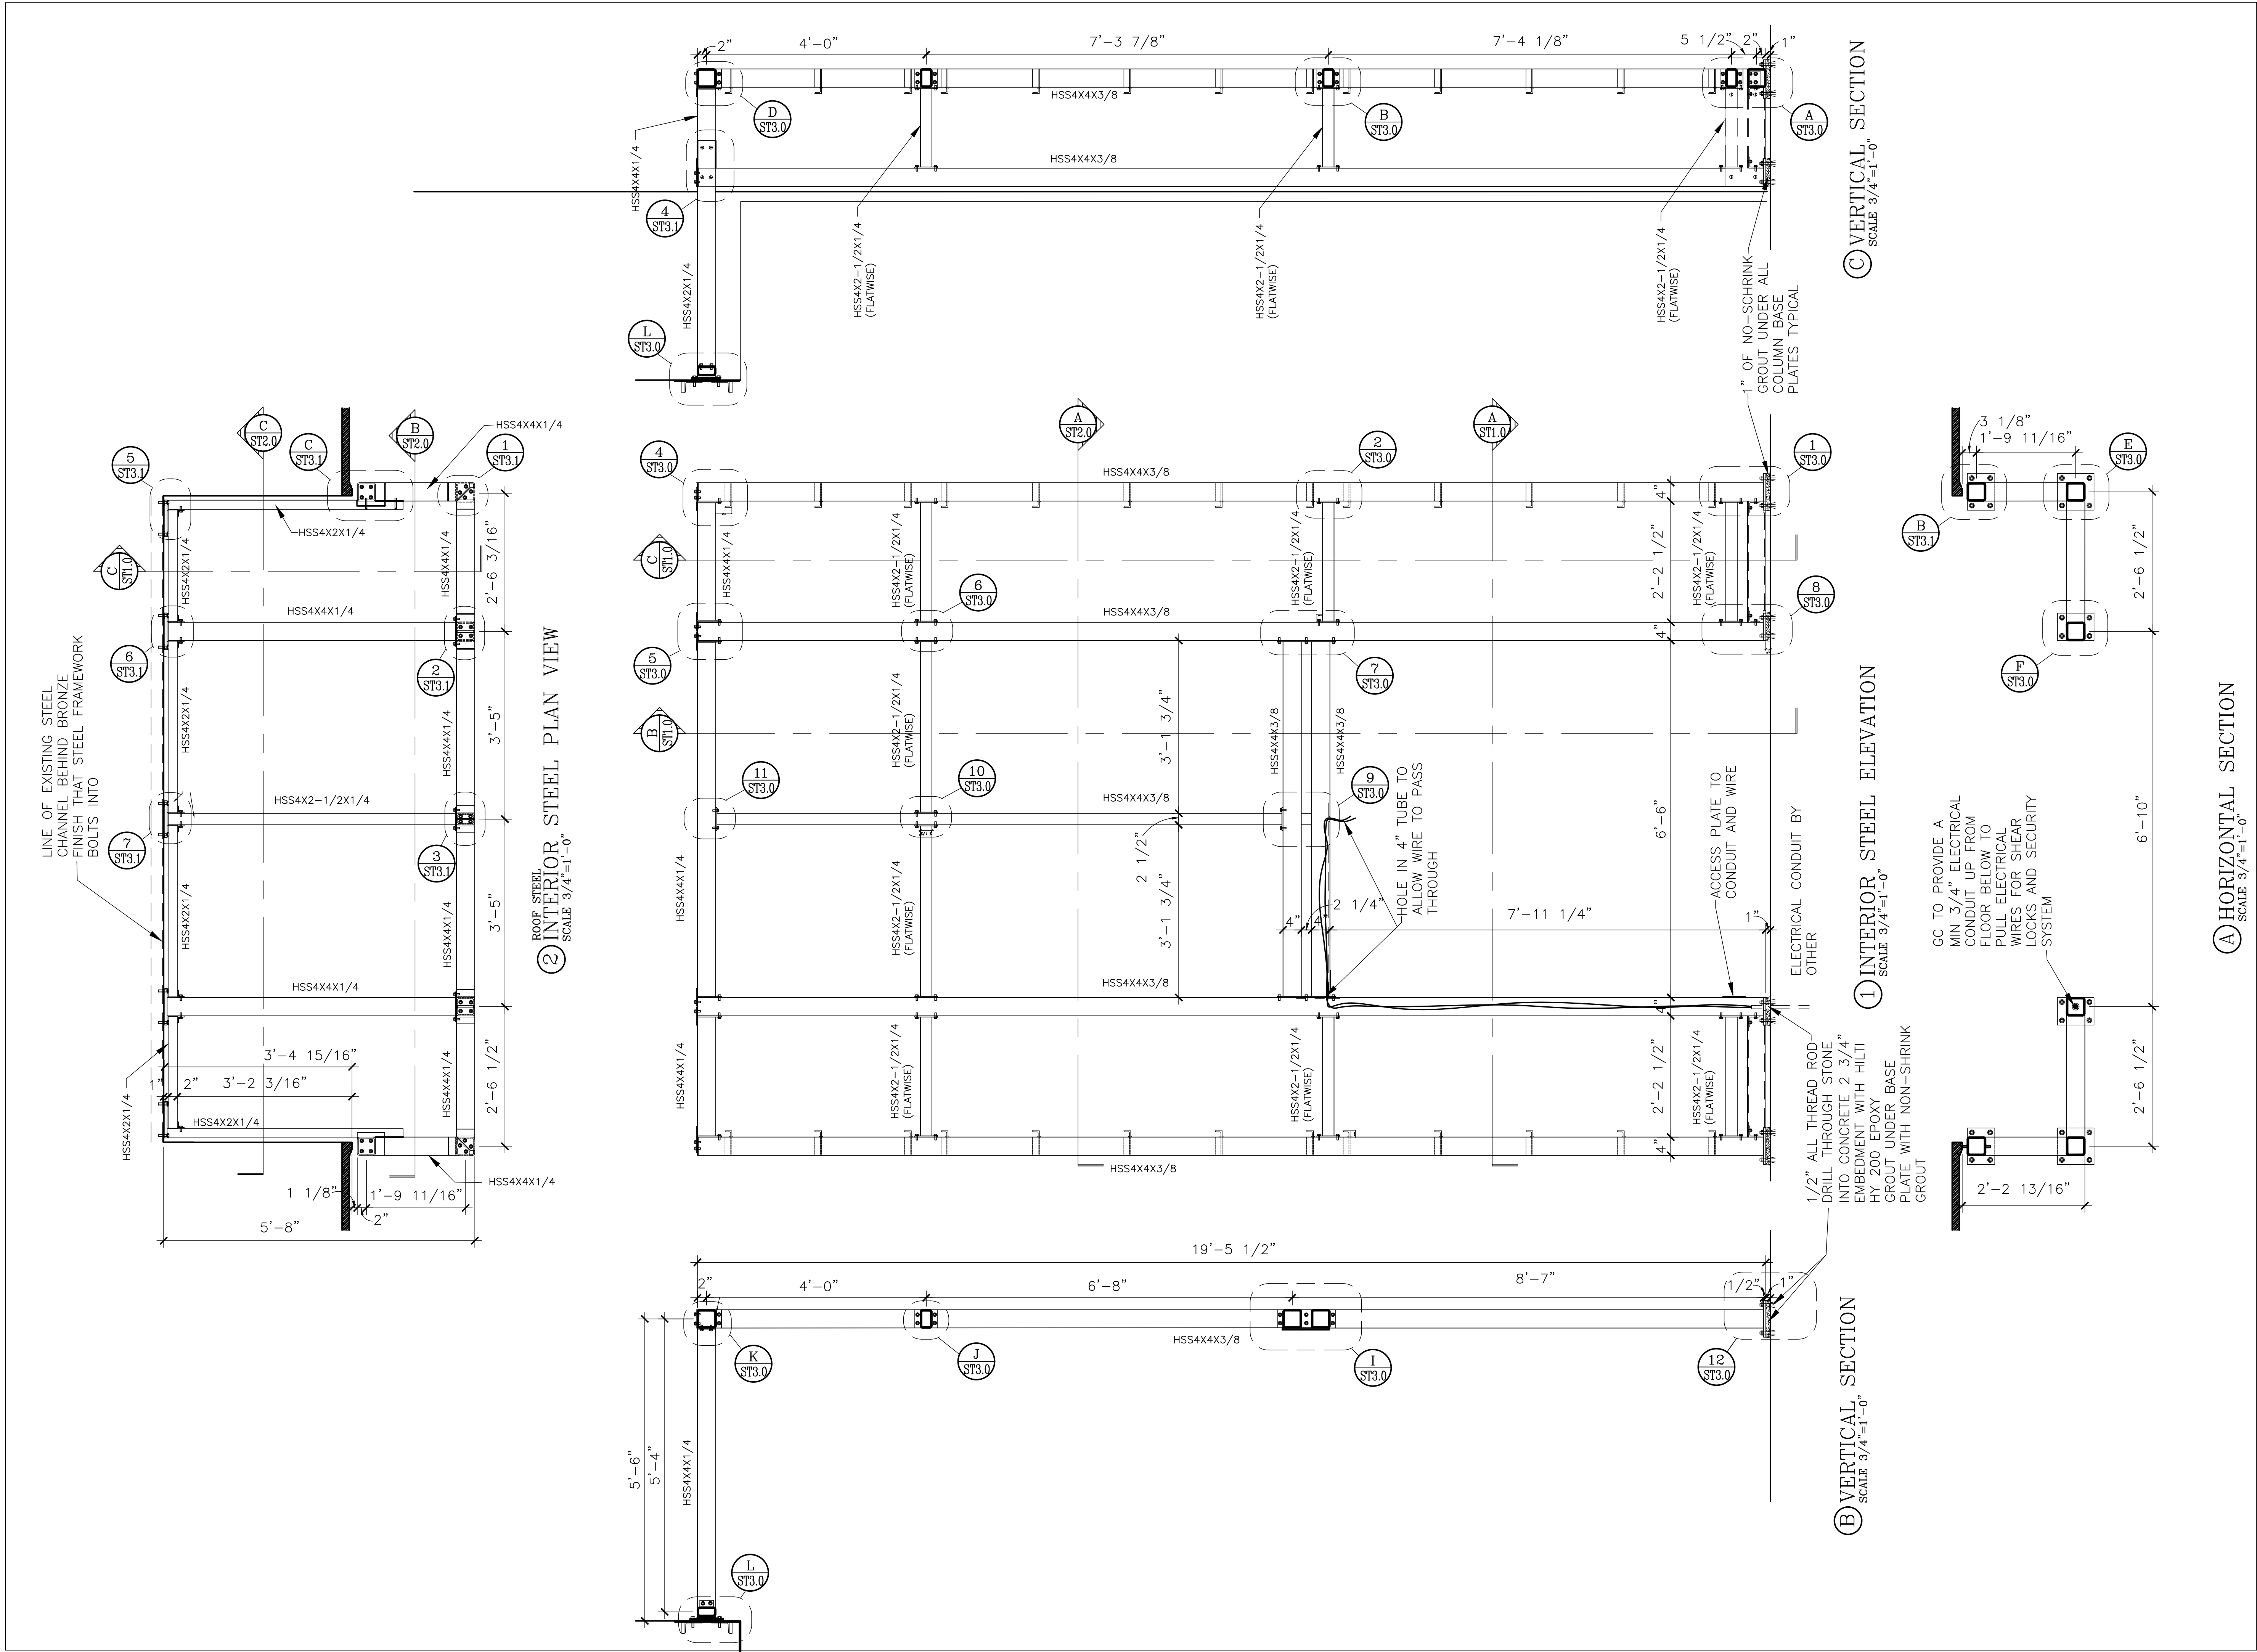

1811 BALTIMORE AVE.
KANSAS CITY, MO 64108
(816)-221-0900
treanor.design
COA: A-2020027110

OFFICE OF
ADMINISTRATION
DIVISION OF FACILITIES
MANAGEMENT,
DESIGN AND
CONSTRUCTION

BRONZE DOOR
VESTIBULE

MO STATE CAPITOL BUILDING
201 W CAPITOL AVE
JEFFERSON CITY, MO 65101

PROJECT # O2203-02
SITE # 1001
ASSET # 3101001040

REVISION: _____
DATE: _____
REVISION: _____
DATE: _____
REVISION: _____
DATE: _____
ISSUE DATE: 06/06/2025

REVIT FILE: XXX
DRAWN BY: RAB
CHECKED BY: JC
DESIGNED BY: ZVK

SHEET TITLE:
STEEL ELEVATION, PLAN,
AND SECTIONS

SHEET NUMBER:
ST1.0
12 OF 15 SHEETS
JULY 14, 2025



RICHARD CRABTREE - ENGINEER
LICENSE NO. E-027441

PROFESSIONAL SEAL

TREANOR

1811 BALTIMORE AVE.
KANSAS CITY, MO 64108
(816)-221-0900
treanor.design

COA: A-2020027110

OFFICE OF
ADMINISTRATION
DIVISION OF FACILITIES
MANAGEMENT,
DESIGN AND
CONSTRUCTION

BRONZE DOOR
VESTIBULE

MO STATE CAPITOL BUILDING
201 W CAPITOL AVE
JEFFERSON CITY, MO 65101

PROJECT # O2203-02
SITE # 1001
ASSET # 3101001040

REVISION: _____
DATE: _____
REVISION: _____
DATE: _____
REVISION: _____
DATE: _____

ISSUE DATE: 06/06/2025


REVIT FILE: XXX
DRAWN BY: RAB
CHECKED BY: JC
DESIGNED BY: ZVK

SHEET TITLE:
STEEL SECTIONS


SHEET NUMBER:

ST2.0


13 OF 15 SHEETS
JULY 14, 2025

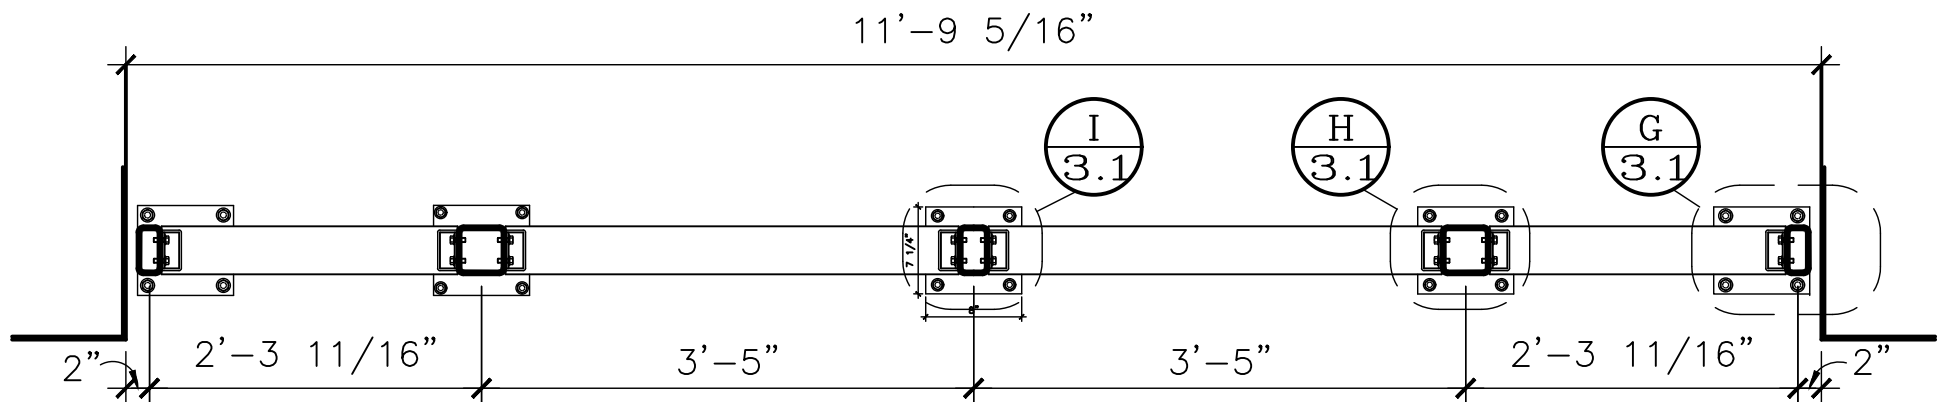

© VERTICAL SECTION
SCALE 3/4"=1'-0"

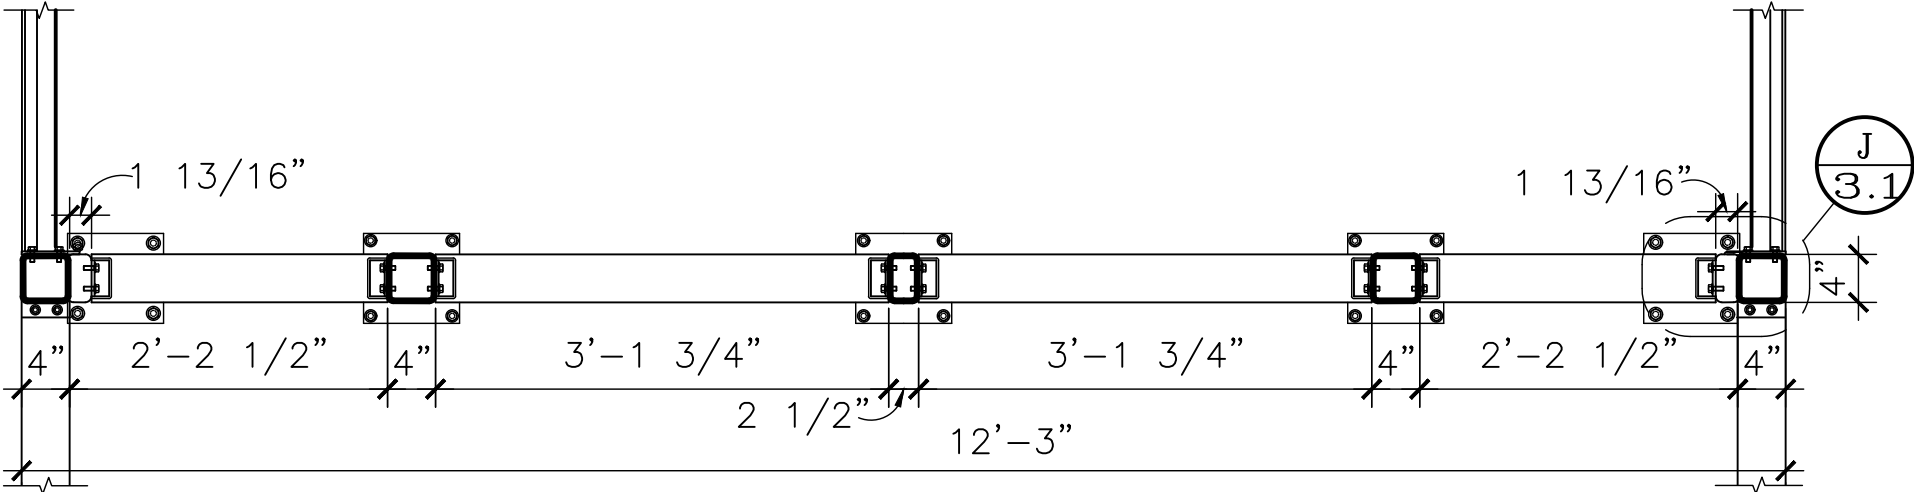

© VERTICAL SECTION
SCALE 3/4"=1'-0"

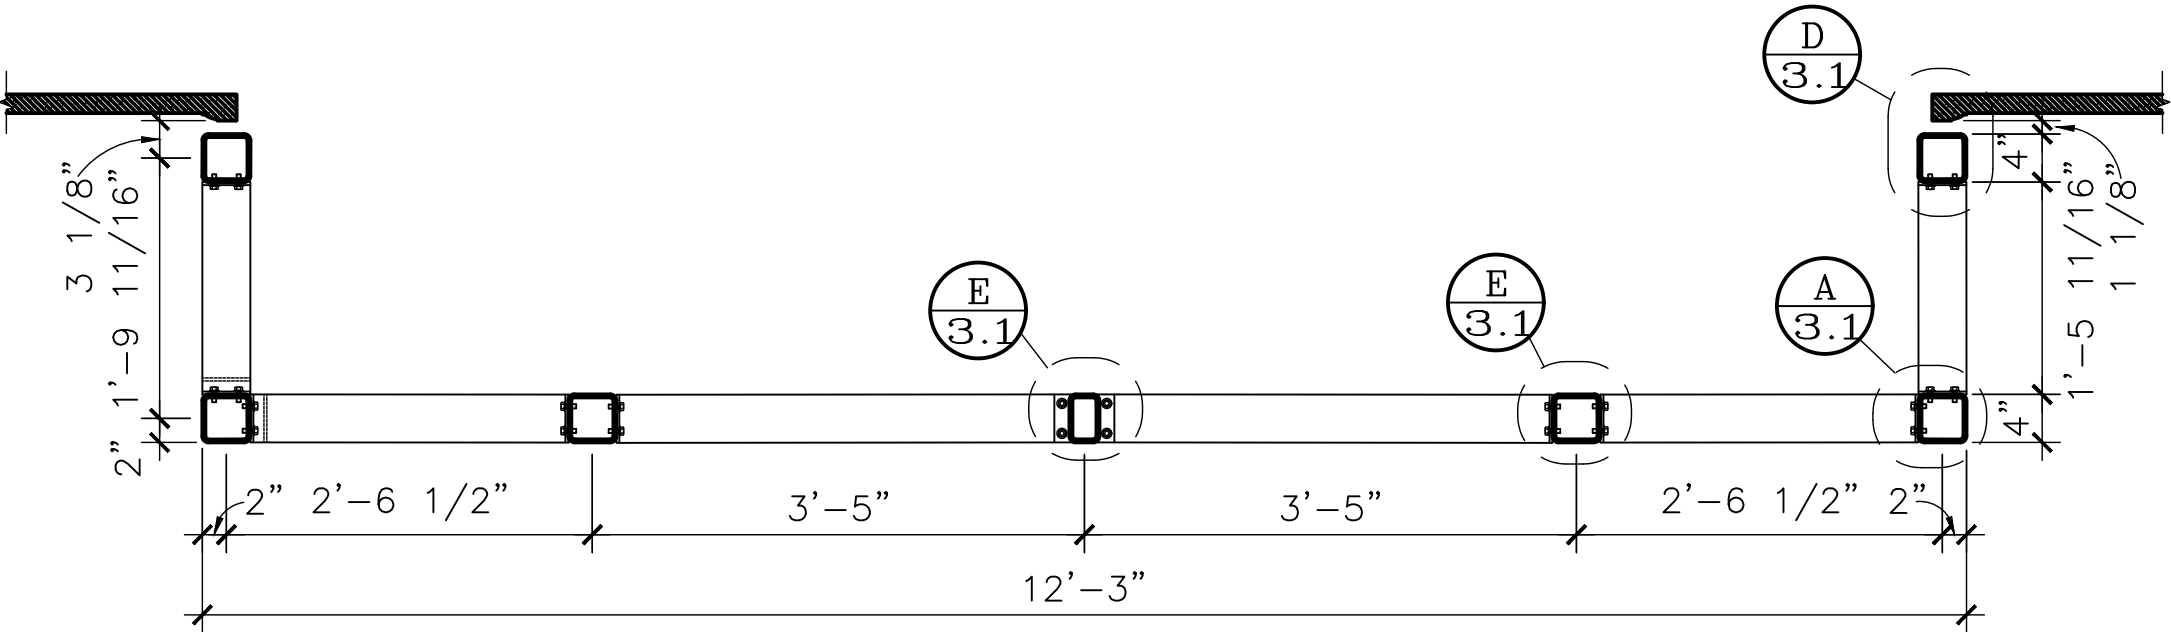

© HORIZONTAL SECTION
SCALE 3/4"=1'-0"



RICHARD CRABTREE - ENGINEER
LICENSE NO. E-027441
PROFESSIONAL SEAL



1811 BALTIMORE AVE.
KANSAS CITY, MO 64108
(816)-221-0900
treanor.design
COA: A-2020027110

**OFFICE OF
ADMINISTRATION
DIVISION OF FACILITIES
MANAGEMENT,
DESIGN AND
CONSTRUCTION**

BRONZE DOOR
VESTIBULE

MO STATE CAPITOL BUILDING
201 W CAPITOL AVE
JEFFERSON CITY, MO 65101

PROJECT # O2203-02
SITE # 1001
ASSET # 3101001040

REVISION: _____
DATE: _____
REVISION: _____
DATE: _____
REVISION: _____
DATE: _____
ISSUE DATE: 06/06/2025


REVIT FILE: XXX
DRAWN BY: RAB
CHECKED BY: JC
DESIGNED BY: ZVK

SHEET TITLE:
ENLARGED STEEL DETAILS
AND SECTIONS

SHEET NUMBER:

ST3.0

14 OF 15 SHEETS
JULY 14, 2025

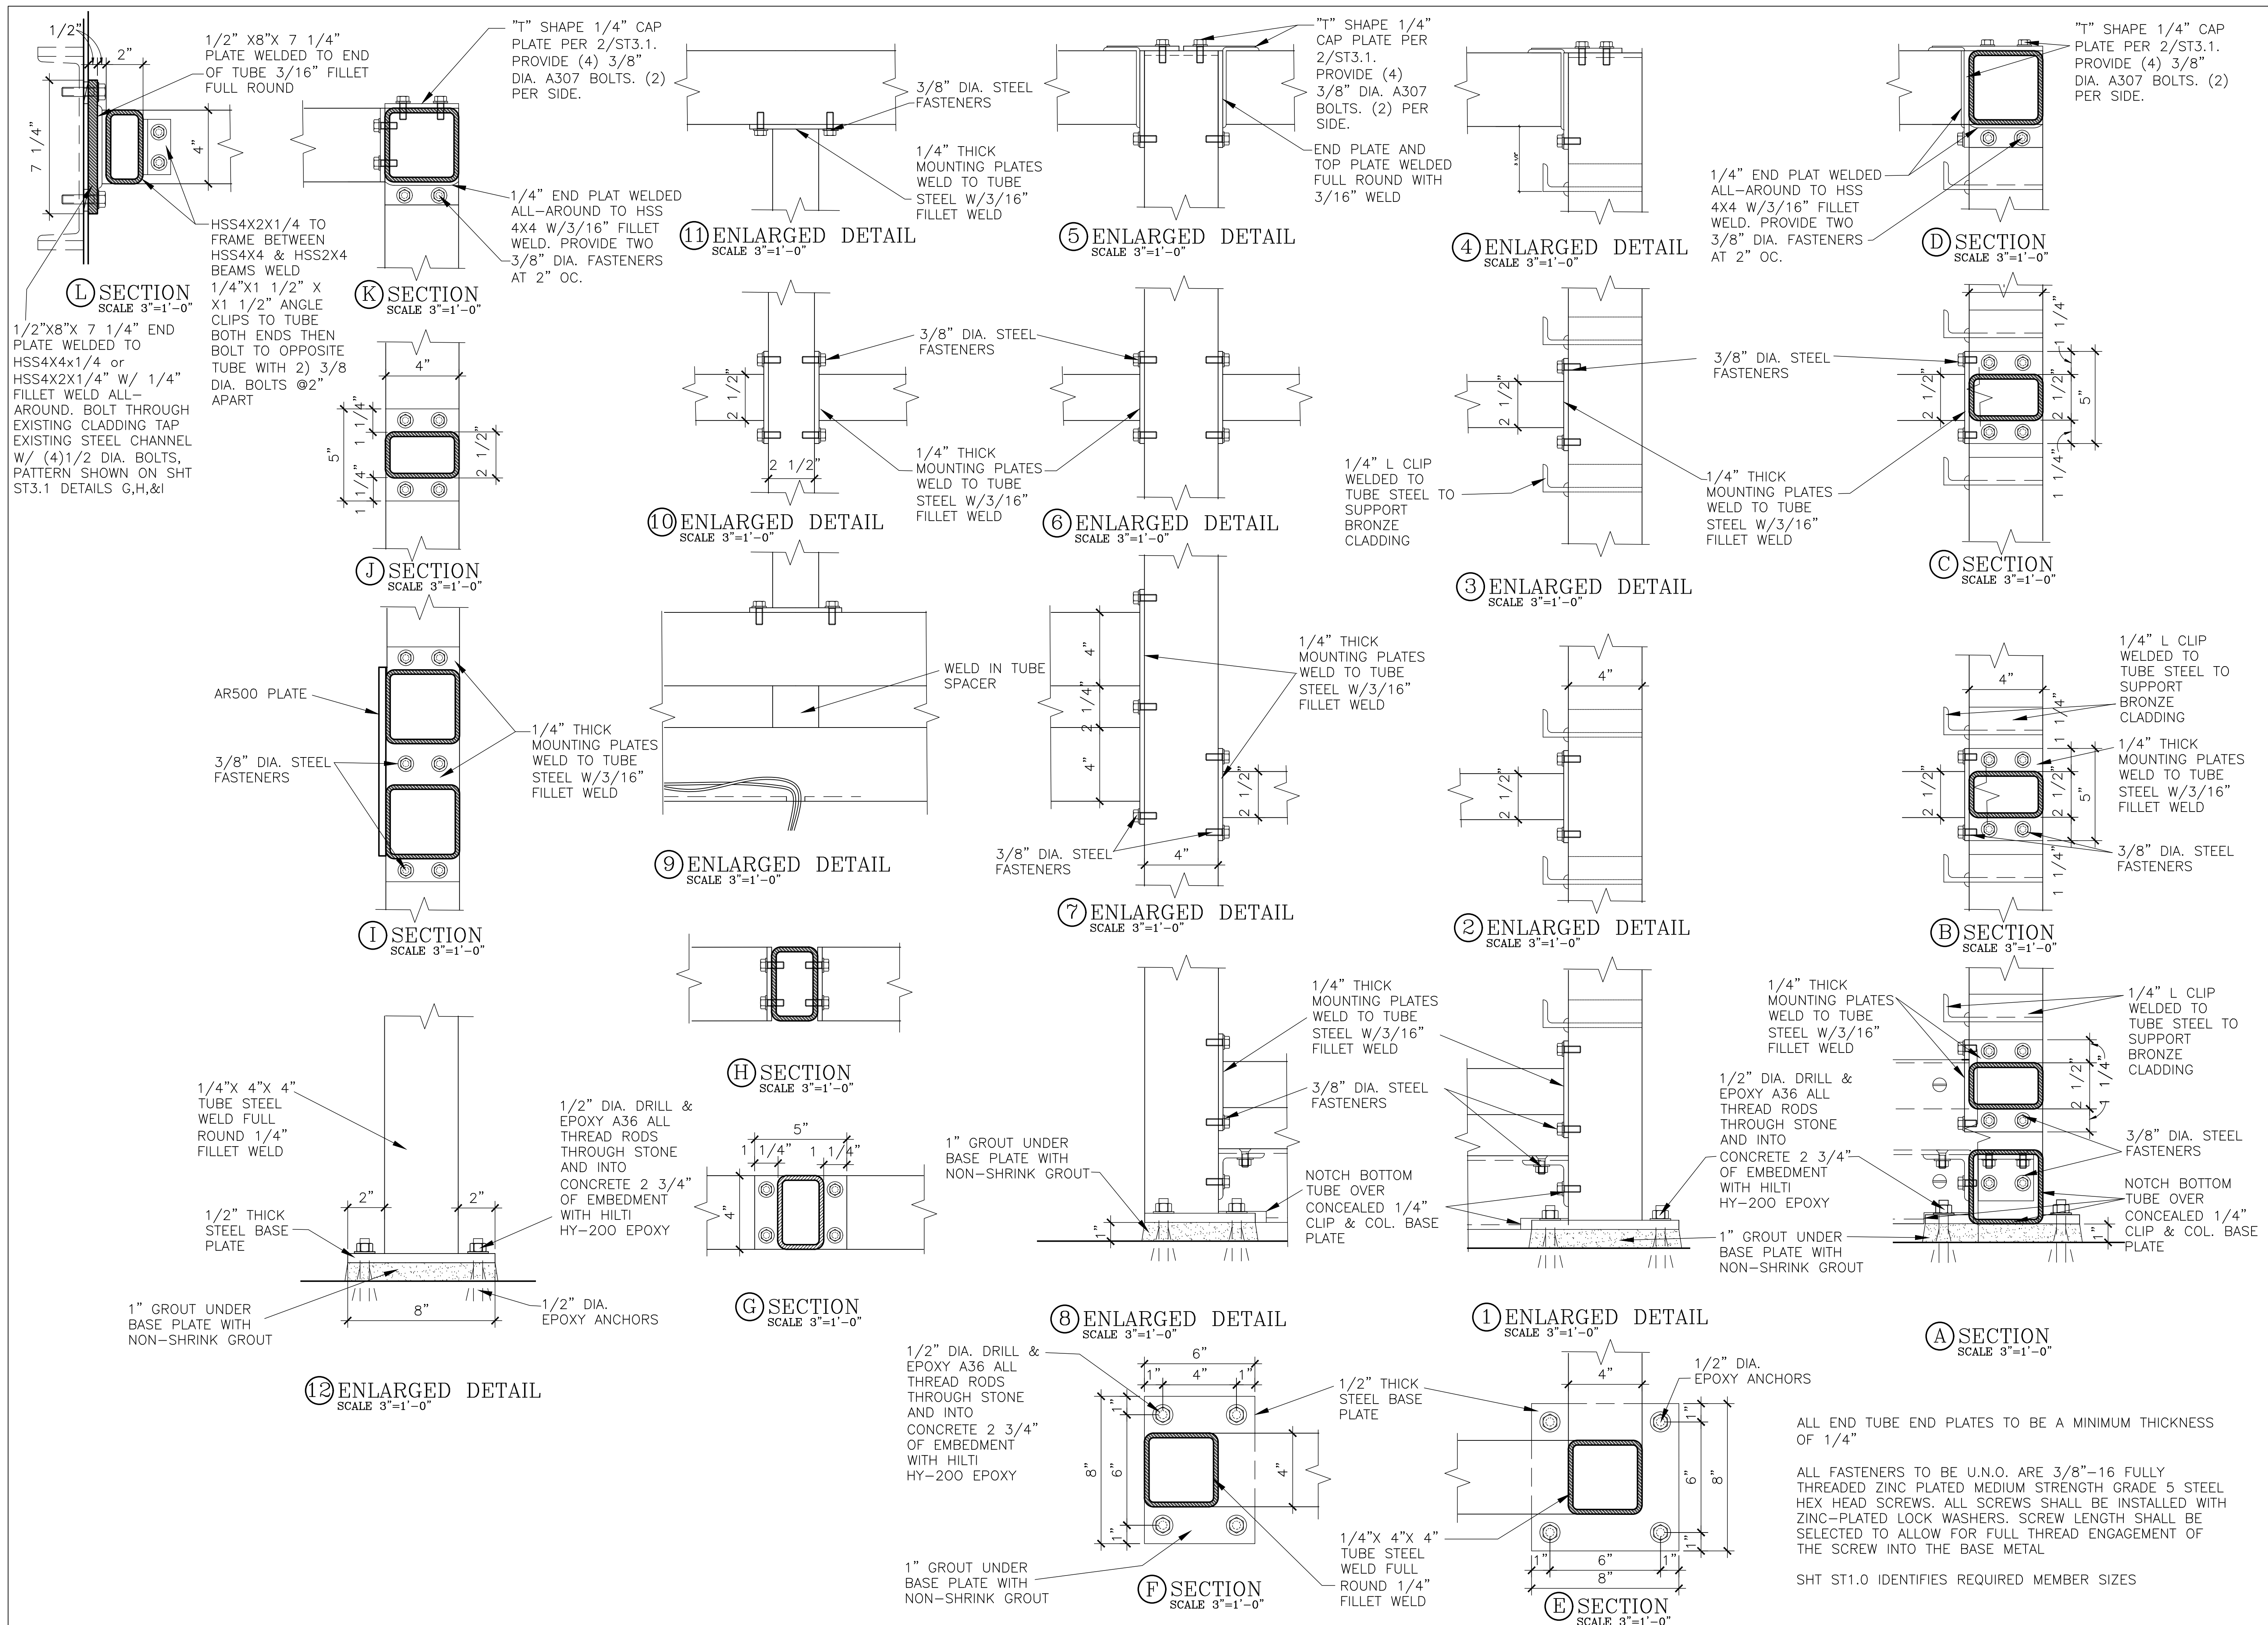

15 OF 15 SHEETS
JULY 14, 2025

