

ADDENDUM NO. 2

TO: PLANS AND SPECIFICATIONS FOR STATE OF MISSOURI

UTILITY INFRASTRUCTURE IMPROVEMENTS
WAPPAPELLO TRAINING SITE
WAPPAPELLO, MISSOURI
PROJECT NO.: T2213-01

Bid Opening Date: 1:30 PM, Thursday, August 25, 2022 (Not Changed)

Bidders are hereby informed that the construction Plans and/or Specifications are modified as follows:

SPECIFICATION CHANGES:

1. Section 312300 Excavation and Fill

REVISE Paragraph 3.12, A as follows:

- A. Removal from Project Site: Remove excess soils, including unacceptable excavated material, from site to an approved location ~~on the coordinate with owner.~~ *or the spoil material may be placed within the Owner's designated spoil material site shown at the end of this specification. Spoil placed on the Owner's spoil material site shall be evenly graded and seeded per Section 329219 Seeding.*

2. Section 312333 Trenching and Backfilling

REVISE Paragraph 3.5, C to include the following:

2. *Aggregate backfill for crossings will be placed the full depth and width of trench in any place aggregate is present at surface level.*

3. Appendices

ADD Appendix C, Excess Spoil Material Disposal Location

DRAWING CHANGES:

1. Sheet C101

MODIFY Handhole HH-3 has been relocated to the west side of the proposed barracks building.

2. Sheet C102

ADD Note to profile at sanitary station 1+40 clarifying that aggregate backfill is required for full depth of trench at roadway crossing.

DELETE Notes requiring a flush hydrant and valving on the domestic water line.

ADD Note to require 4" sanitary stub on west side of the manhole at the proposed barracks building

GENERAL COMMENTS:

1. The Pre-Bid Meeting sign-in sheet is attached.
2. The deadline for technical questions is noon on August 17, 2022.




ATTACHMENTS:

1. Pre-Bid Meeting Sign-In Sheet
2. Project Manual Appendix C
3. C101, Site Utility Plan
4. C102, Proposed Utility Plan and Profiles

August 18, 2022

END ADDENDUM NO. 2

Pre-Bid Meeting Attendance Sheet
Utility Infrastructure Improvements
Wappapello, MO
Project No. T2213-01
08/10/22 0930

Name & Title	Company Name, Type of Contracting, MBE/WBE/SDVE Status	Phone	E-Mail Address
Chris Lloyd Project Manager 	OA FMDC	573-526-0160	Christopher.Lloyd@oa.mo.gov
Joseph Schaefer 	MOANG	573-638-9500 ext. 39692	Joseph.e.schaefer10.nfg@army.mil
John Neyens 	Klinger & Associates	573-355-5988	jkn@klinger.com
DAVID GRUBBS Robertson INC Project Manager	Robertson INC.	573-776-4693 573-686-2464	DAVID@Robertson Bridge.com
Bryant Bensink RSC Estimator	Rick Shipman	573-510-1486	bryantbensink@rickshipman.com
Bob Persans	Persans & Son Inc.	573-429-3157	lyons@boycomonline.com

Pre-Bid Meeting Attendance Sheet
 Utility Infrastructure Improvements
 Wappapello, MO
 Project No. T2213-01
 08/10/22 0930

Name & Title	Company Name, Type of Contracting, MBE/WBE/SDVE Status	Phone	E-Mail Address
Tate Lietzau-Mower PM	Brockmiller Construction GC.	573-454-5638	bids@brockmillerconstruction.com


APPENDIX C



UNCLASSIFIED

TRUCK ROUTE LOOP

WAPPAPELLO TRAINING SITE

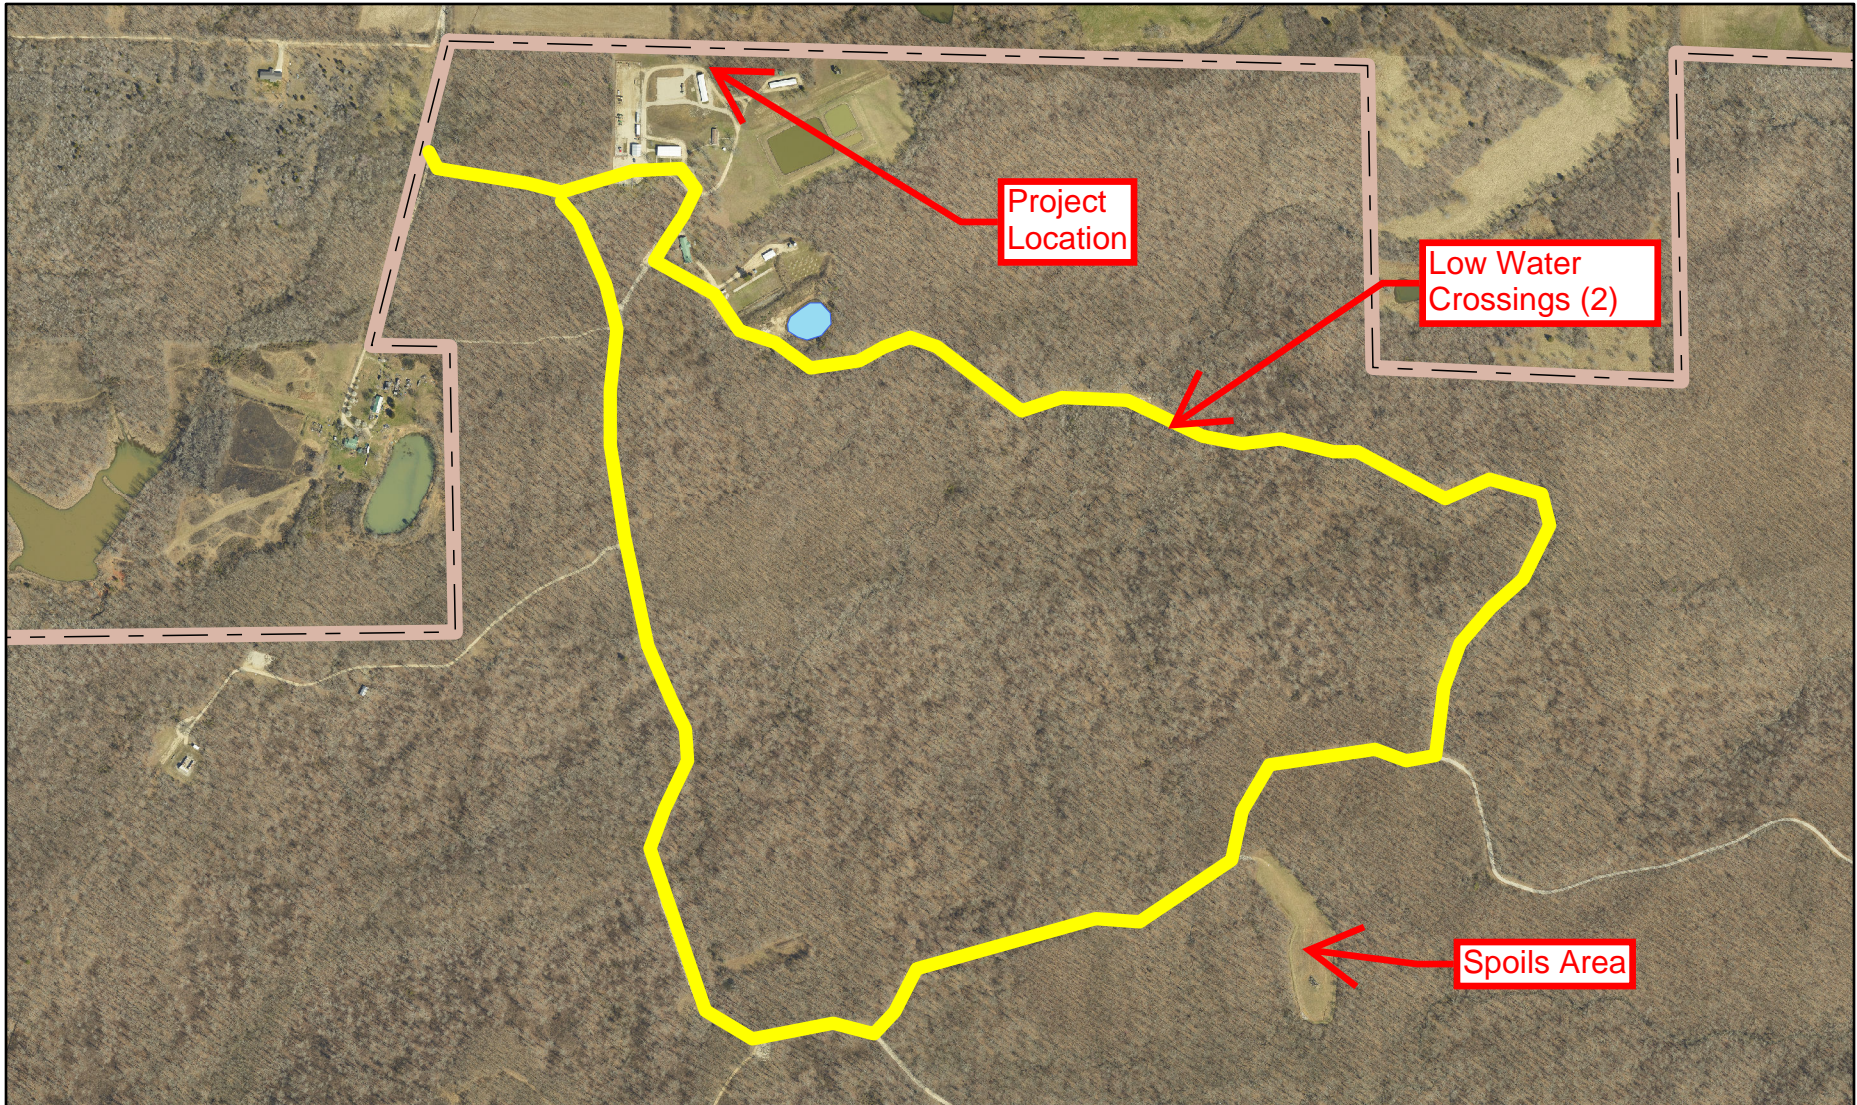

0 250 500 1,000 Meters

(Printed Scale: 1:10,000)


LEGEND

- Water Area
- Truck Route Loop
- Installation Boundary

MISSOURI ARMY NATIONAL GUARD	
ENVIRONMENTAL MANAGEMENT OFFICE	
6819B North Boundary Road	
Jefferson City, MO 65101-1207	
ELLIPSOID	WORLD GEODETIC SYSTEM 1984
GRID UNIT	UTM ZONE 18 N METERS
PROJECTION	TRANSVERSE MERCATOR
VERTICAL DATUM	MEAN SEA LEVEL
HORIZONTAL DATUM	WGS 1984
DEVELOPED BY	MISSOURI ARMY NATIONAL GUARD
CARTOGRAPHER	MATT KRAMER
JUNE, 2022	

THE MOARNG IS NOT LIABLE FOR NOR GUARANTEES THE ACCURACY OF THIS DATA. THE INFORMATION CONTAINED IN THIS MAP WAS PRODUCED FOR GENERAL REFERENCE AND WAS DERIVED FROM TABULAR DATA, AUTOCAD FILES, HISTORICAL RECORDS, LEGAL PROPERTY DESCRIPTIONS, AND SURVEYS. INCONSISTENCIES BETWEEN DATASETS ARE PRESENT.



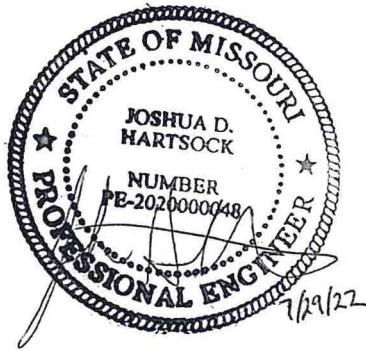

JOSHUA D. HARTSOCK-ENGINEER
MO # PE-202000048

**KLINGNER
& ASSOCIATES, P.C.**
Engineers • Architects • Surveyors

www.klingner.com
Columbia, Missouri
907 East Ash Street
973.355.5988
Quincy, IL, Galesburg, IL, Hannibal, MO
Burlington, IA, Pella, IA, Davenport, IA

KLINGNER & ASSOCIATES, P.C. - ENGINEERING
MISSOURI STATE CERTIFICATE OF AUTHORITY #000866

OFFICE OF ADMINISTRATION
DIVISION OF FACILITIES
MANAGEMENT,
DESIGN AND CONSTRUCTION

WAPPAPELLO TRAINING
SITE IMPROVEMENTS

INFRASTRUCTURE

461 COUNTY ROAD 517
WAPPAPELLO, MO 63966

PROJECT # T2213-01
SITE # 6325
ASSET # 8136325016

REVISION: ADDENDUM 2
DATE: 08-18-2022

REVISION: _____
DATE: _____
REVISION: _____
DATE: _____

ISSUE DATE: 07/29/2022


CAD DWG FILE: C-101
DRAWING BY: JDH/MCB
CHECKED BY: MCB/JJN
DESIGNED BY: JDH/MCB/JJN









SHEET TITLE:
**SITE
UTILITY
PLAN**

SHEET NUMBER:


C-101

OF 17 SHEETS
JULY 29, 2022

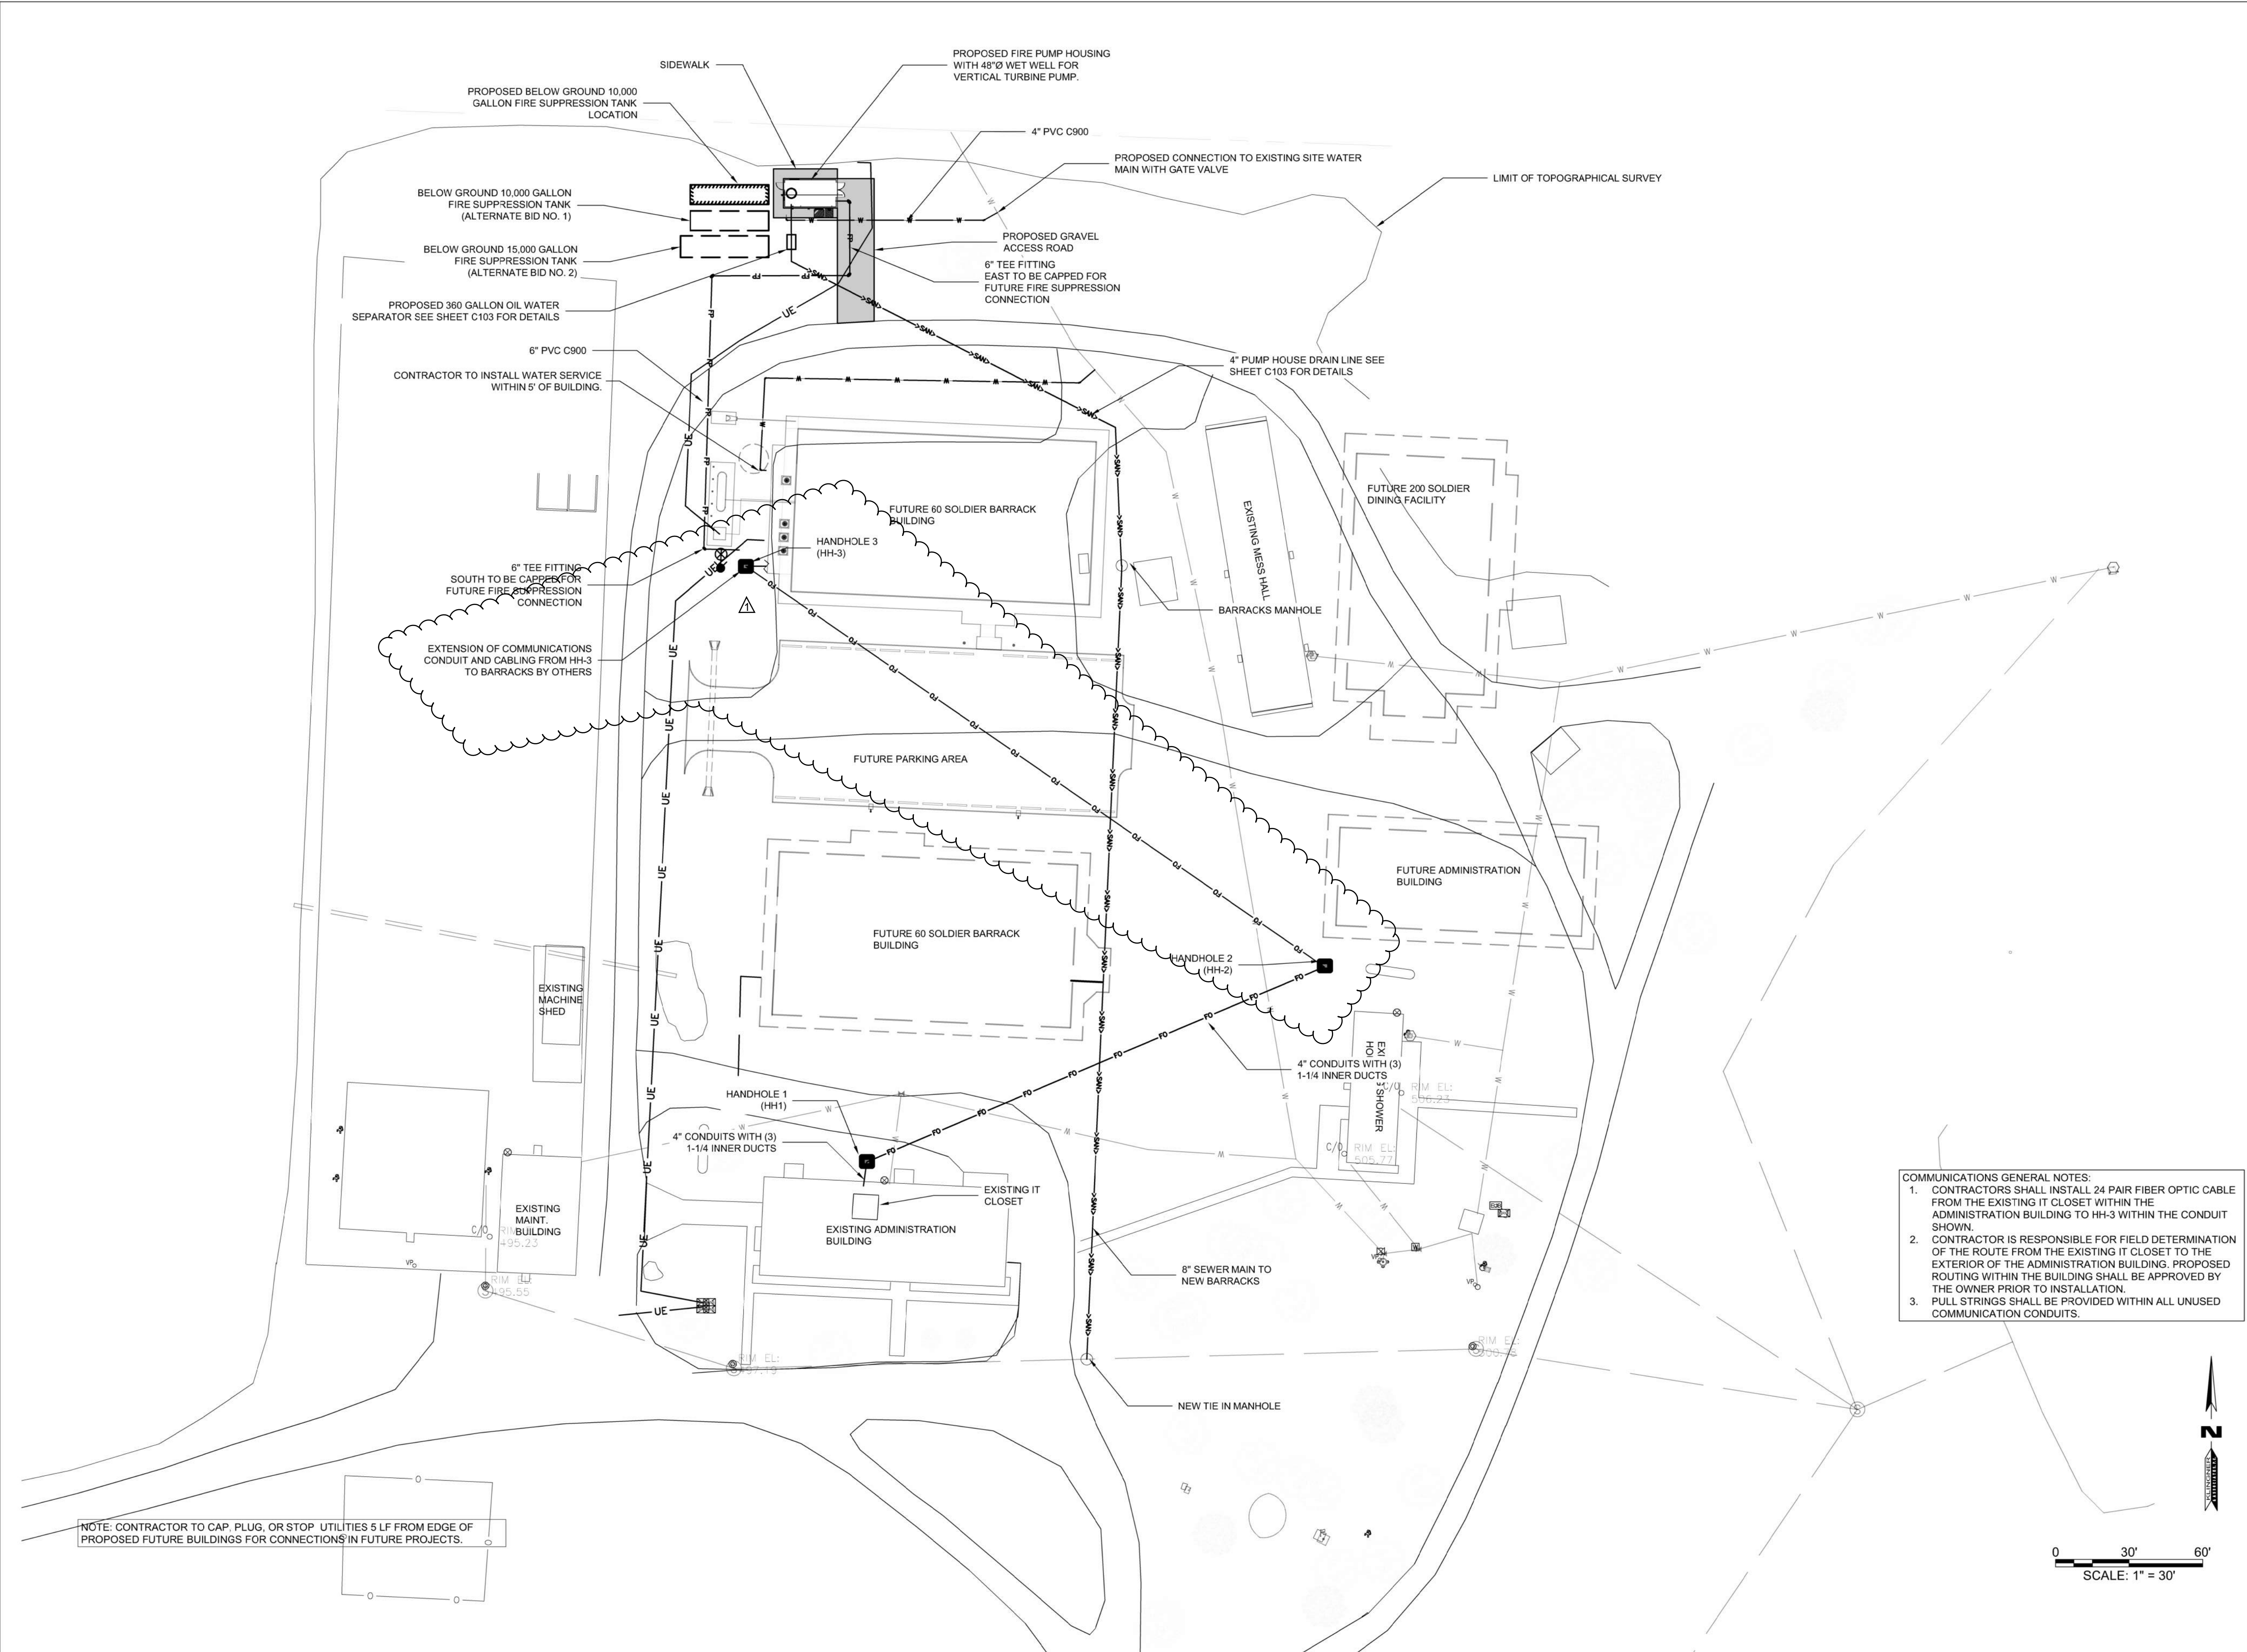

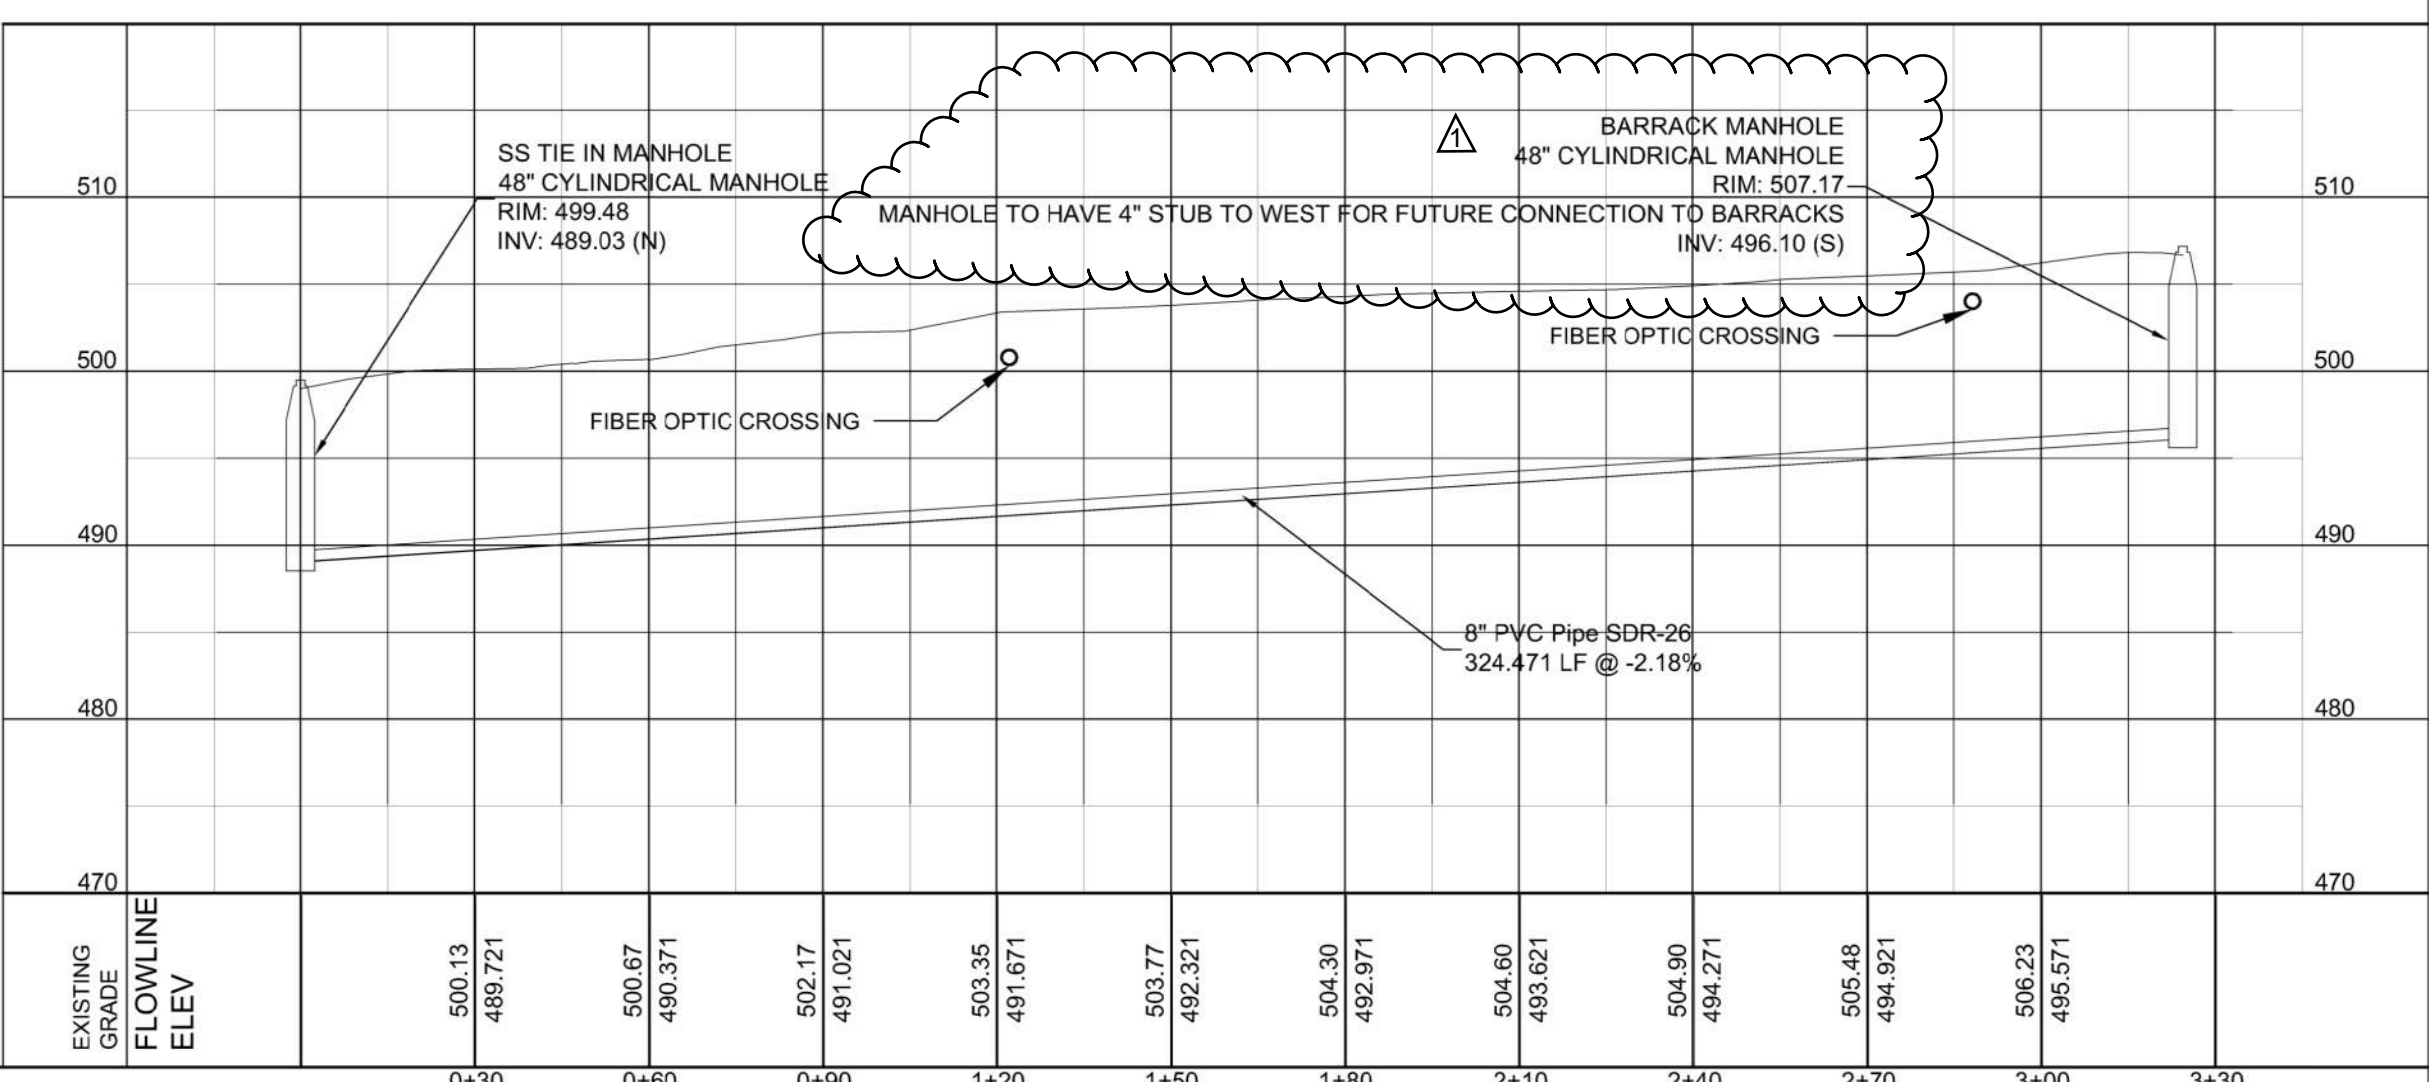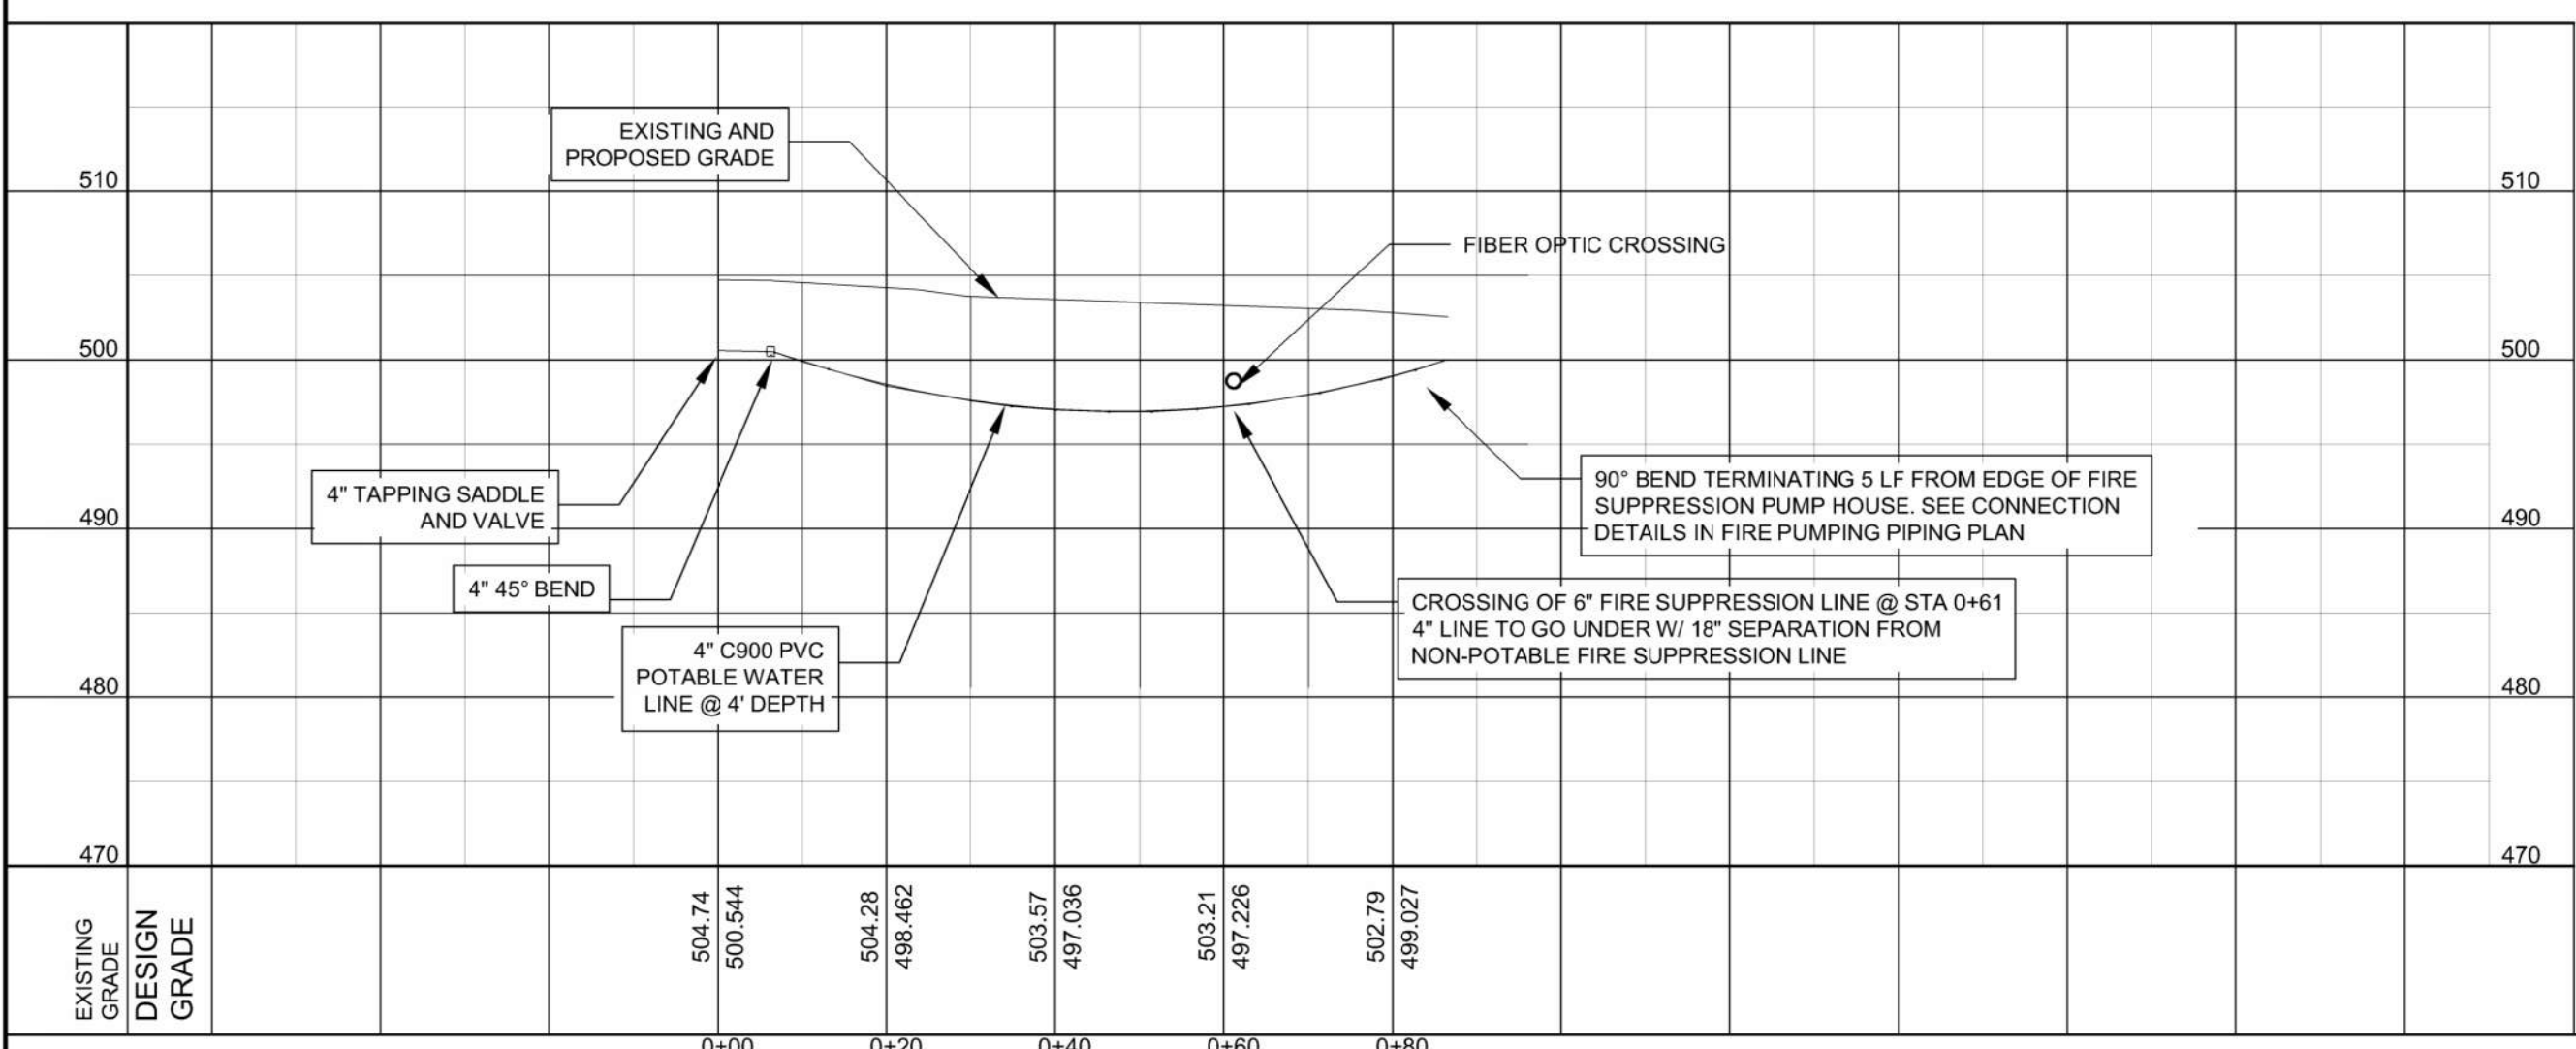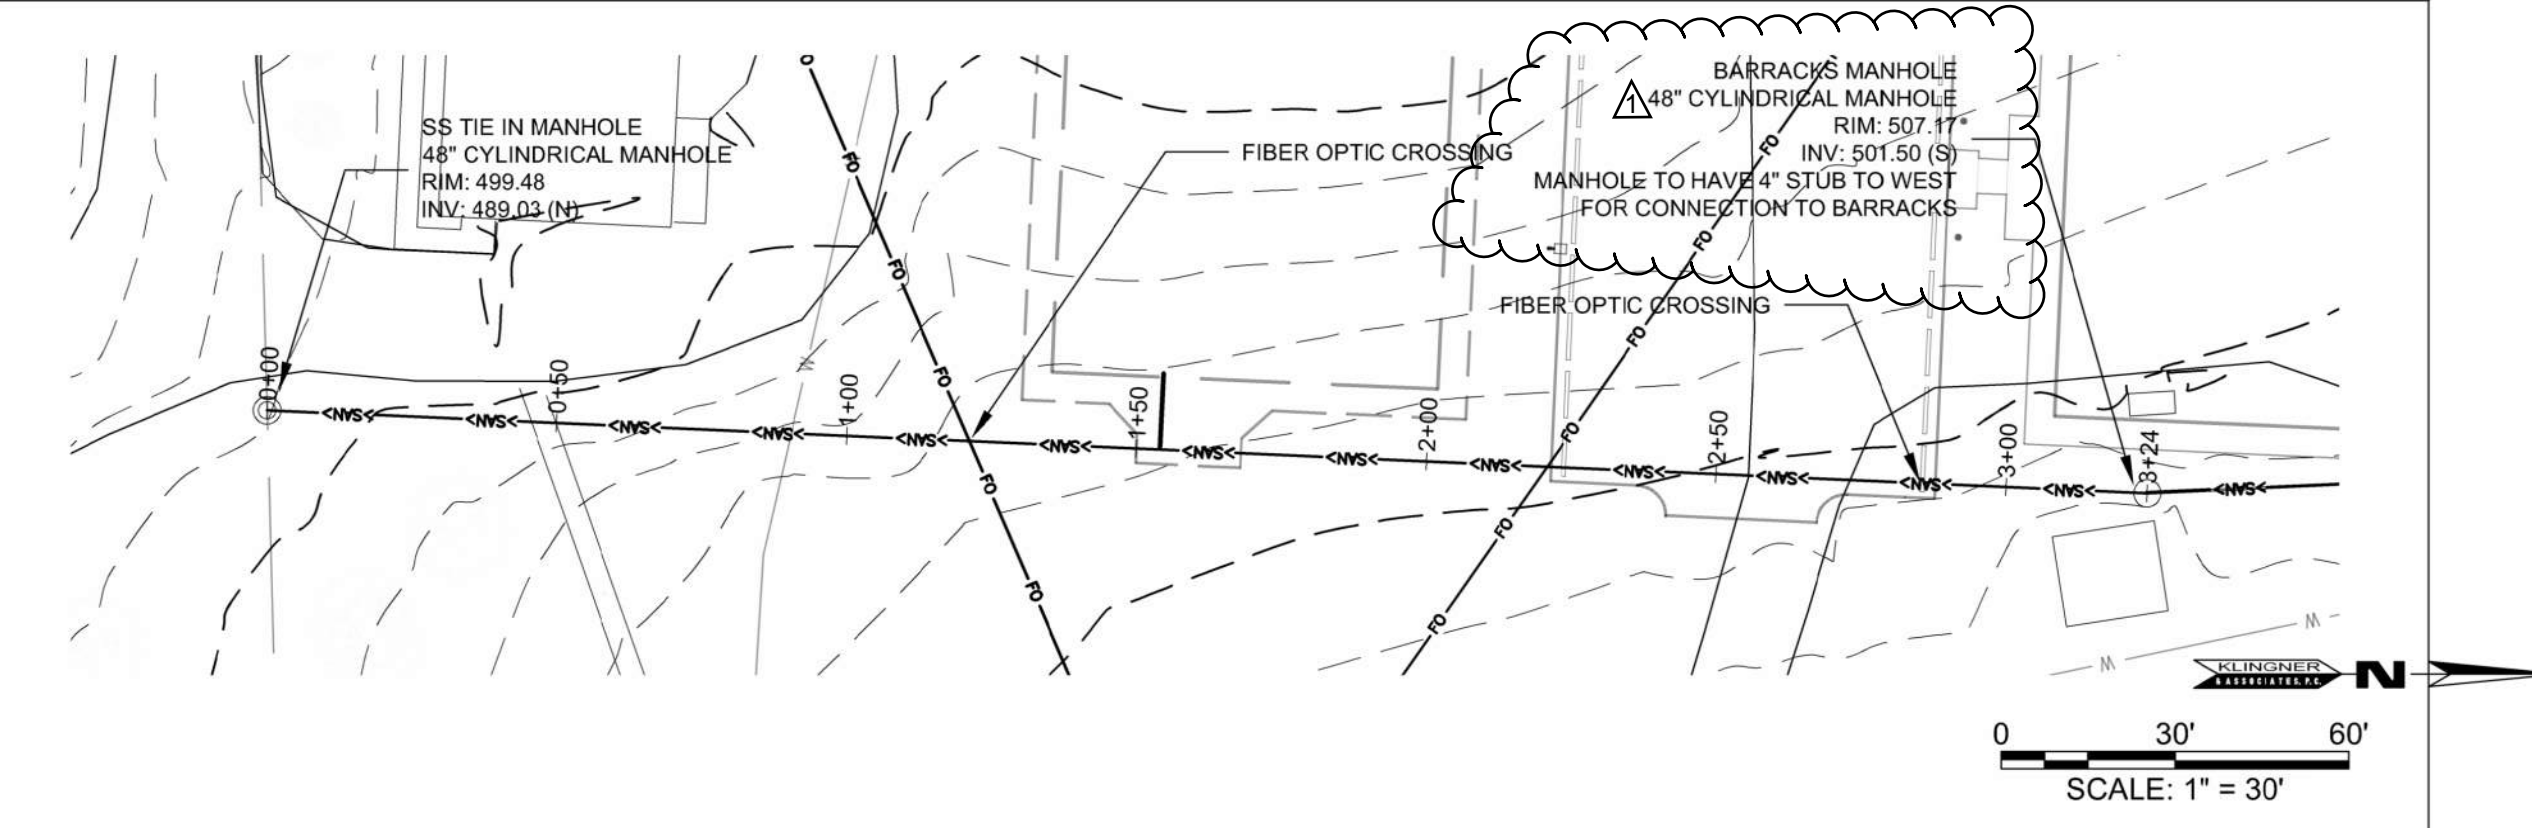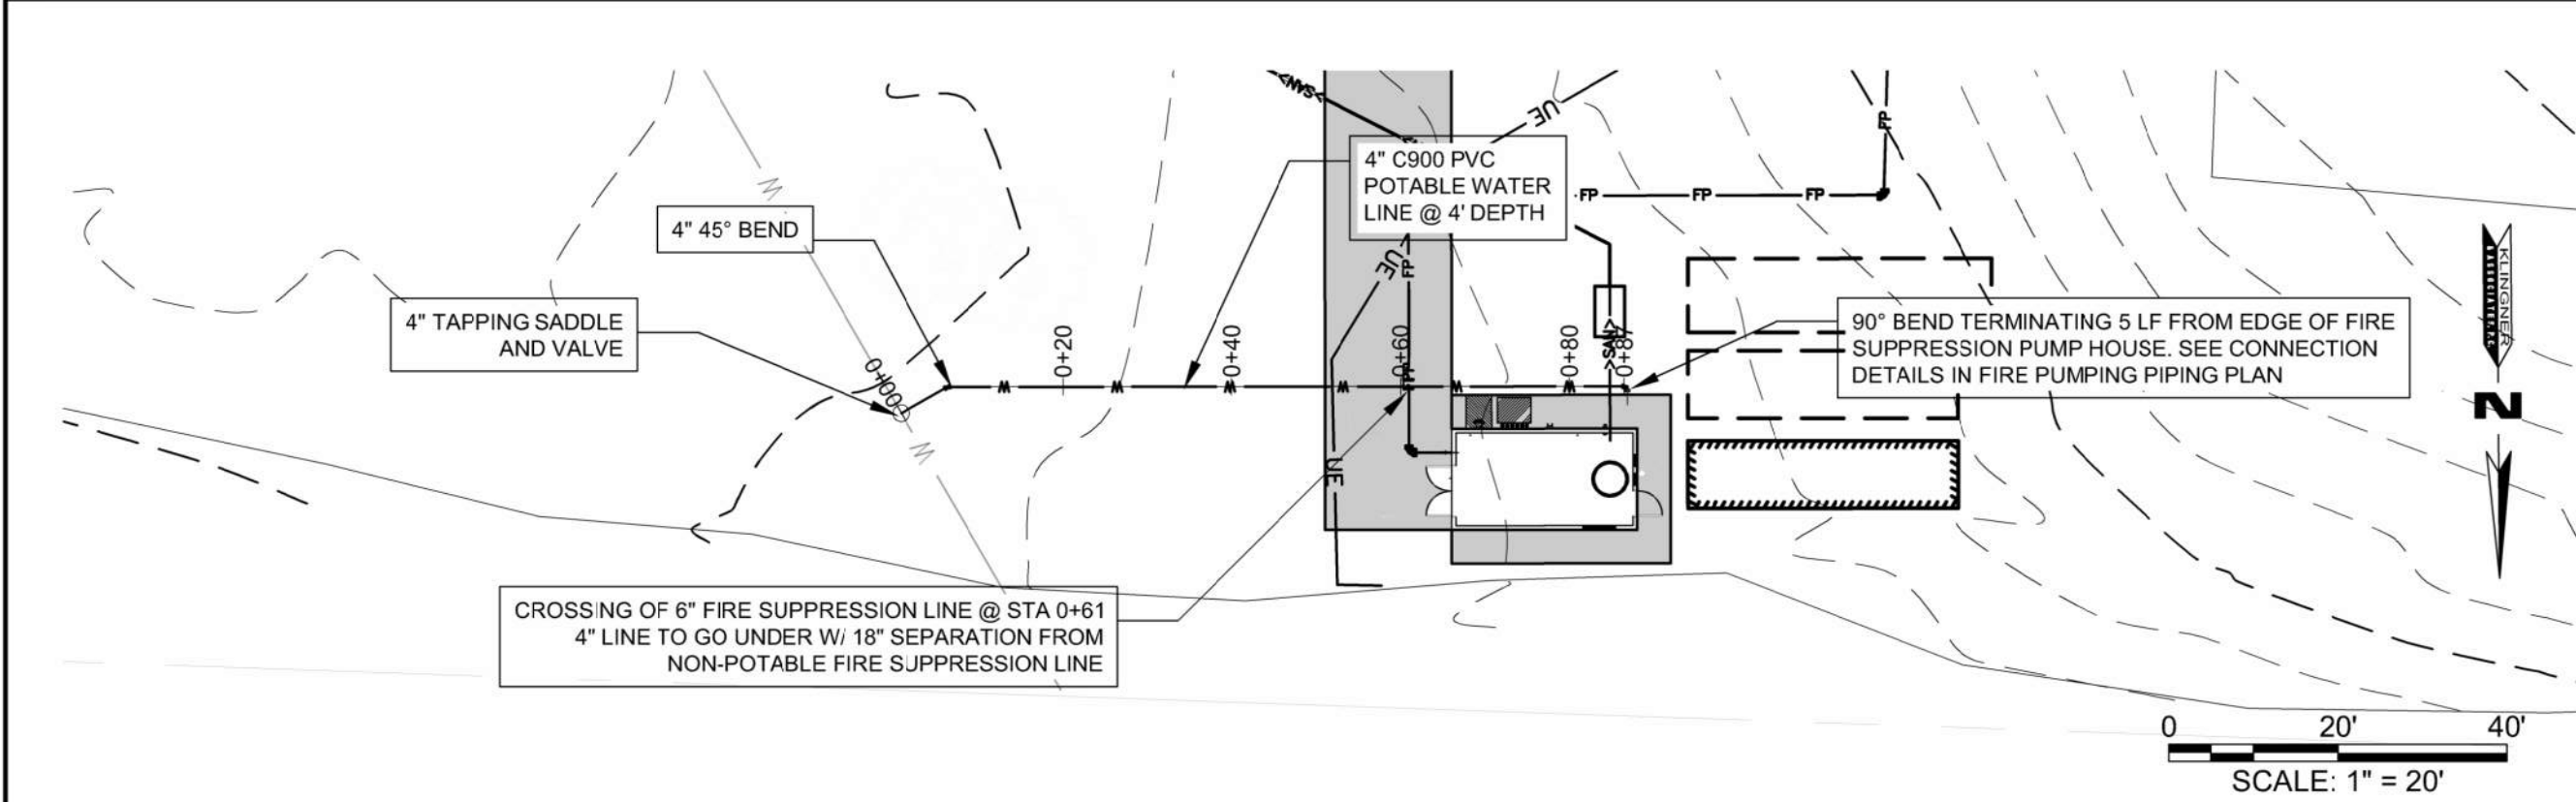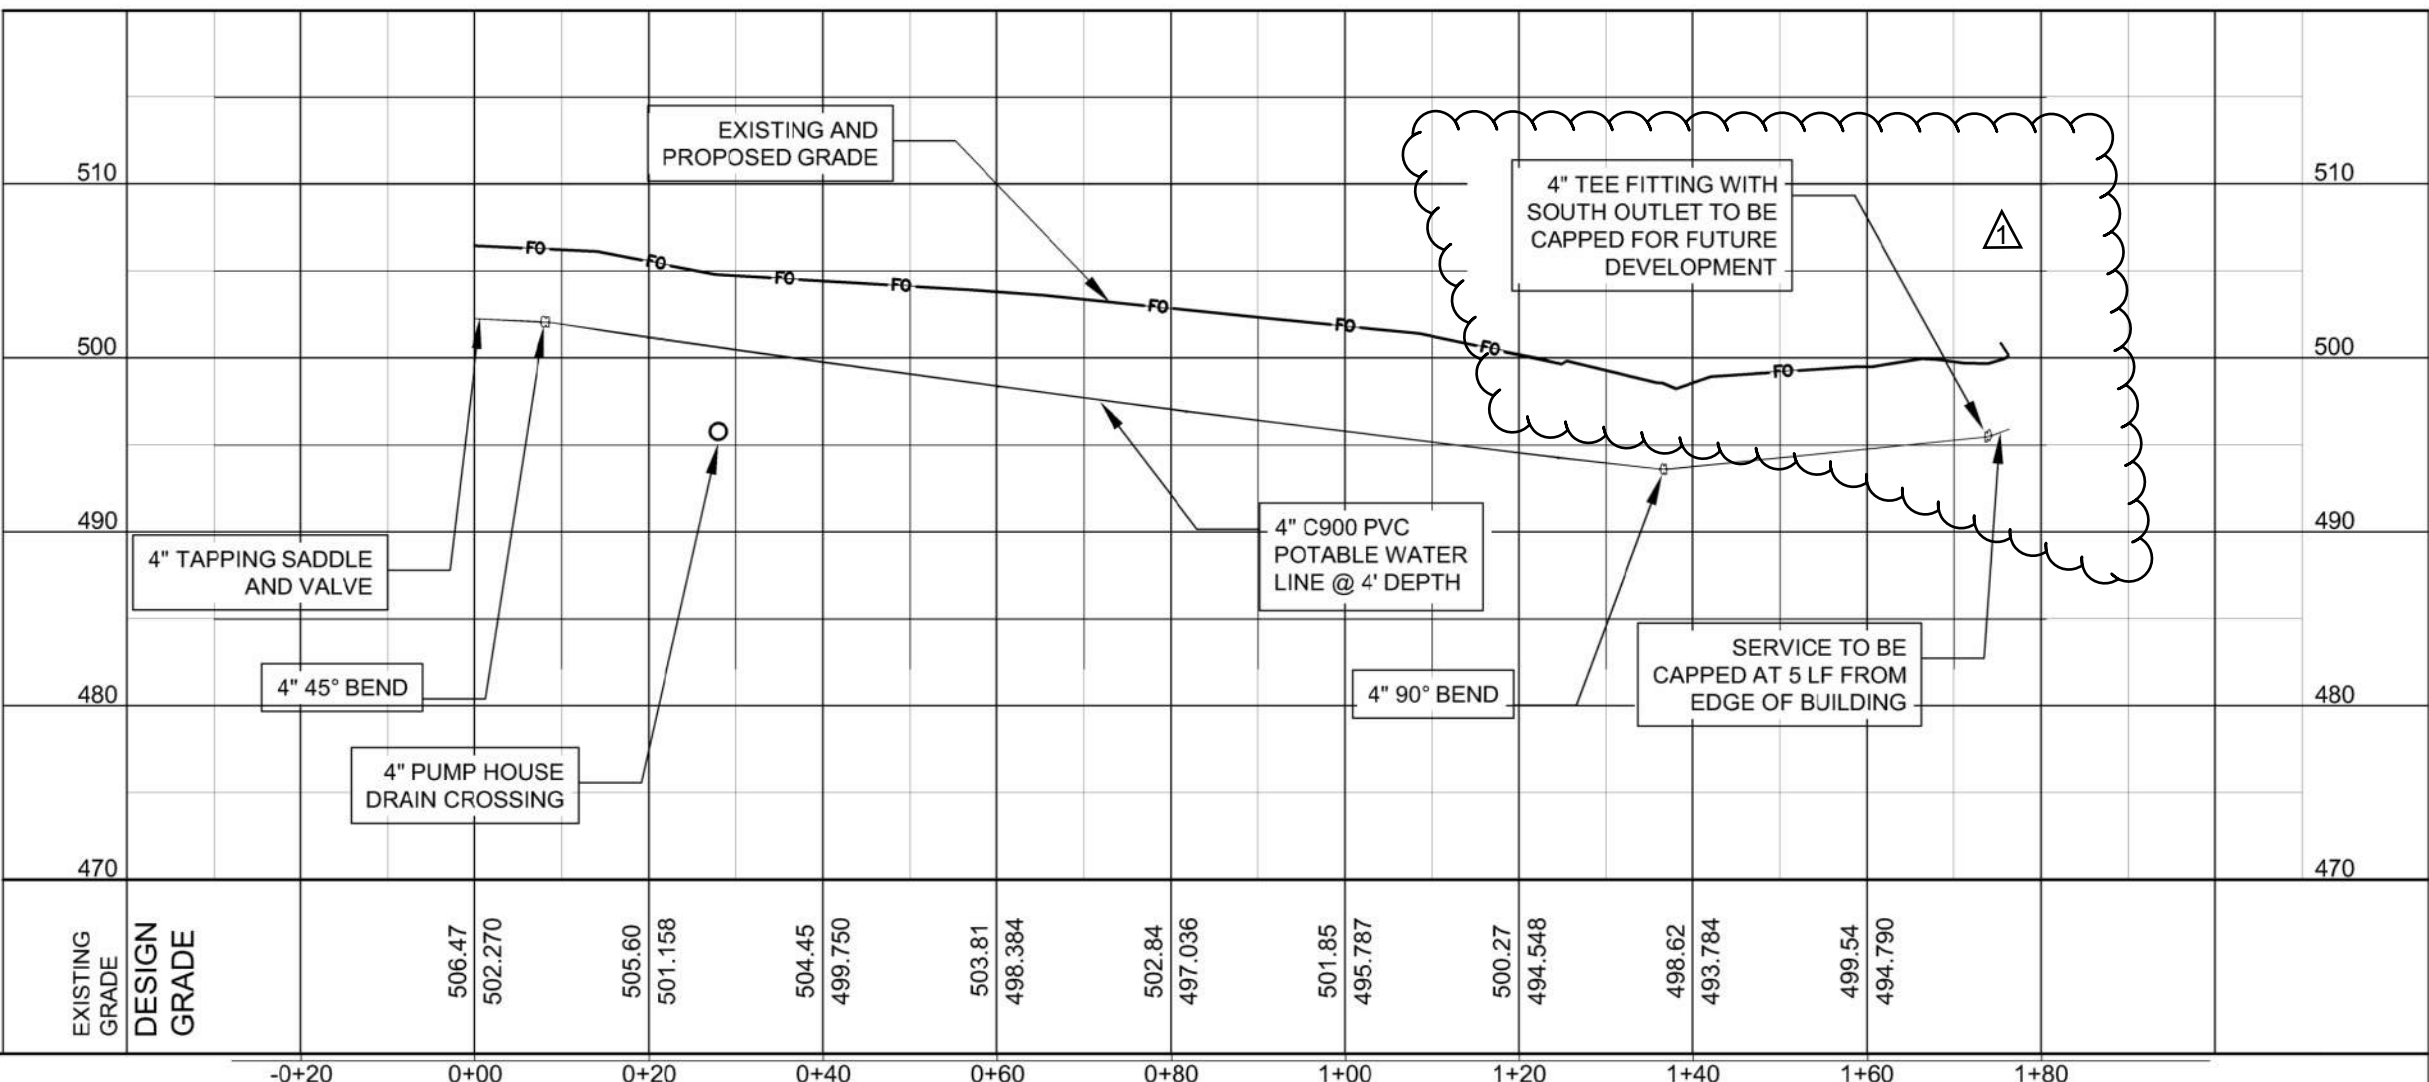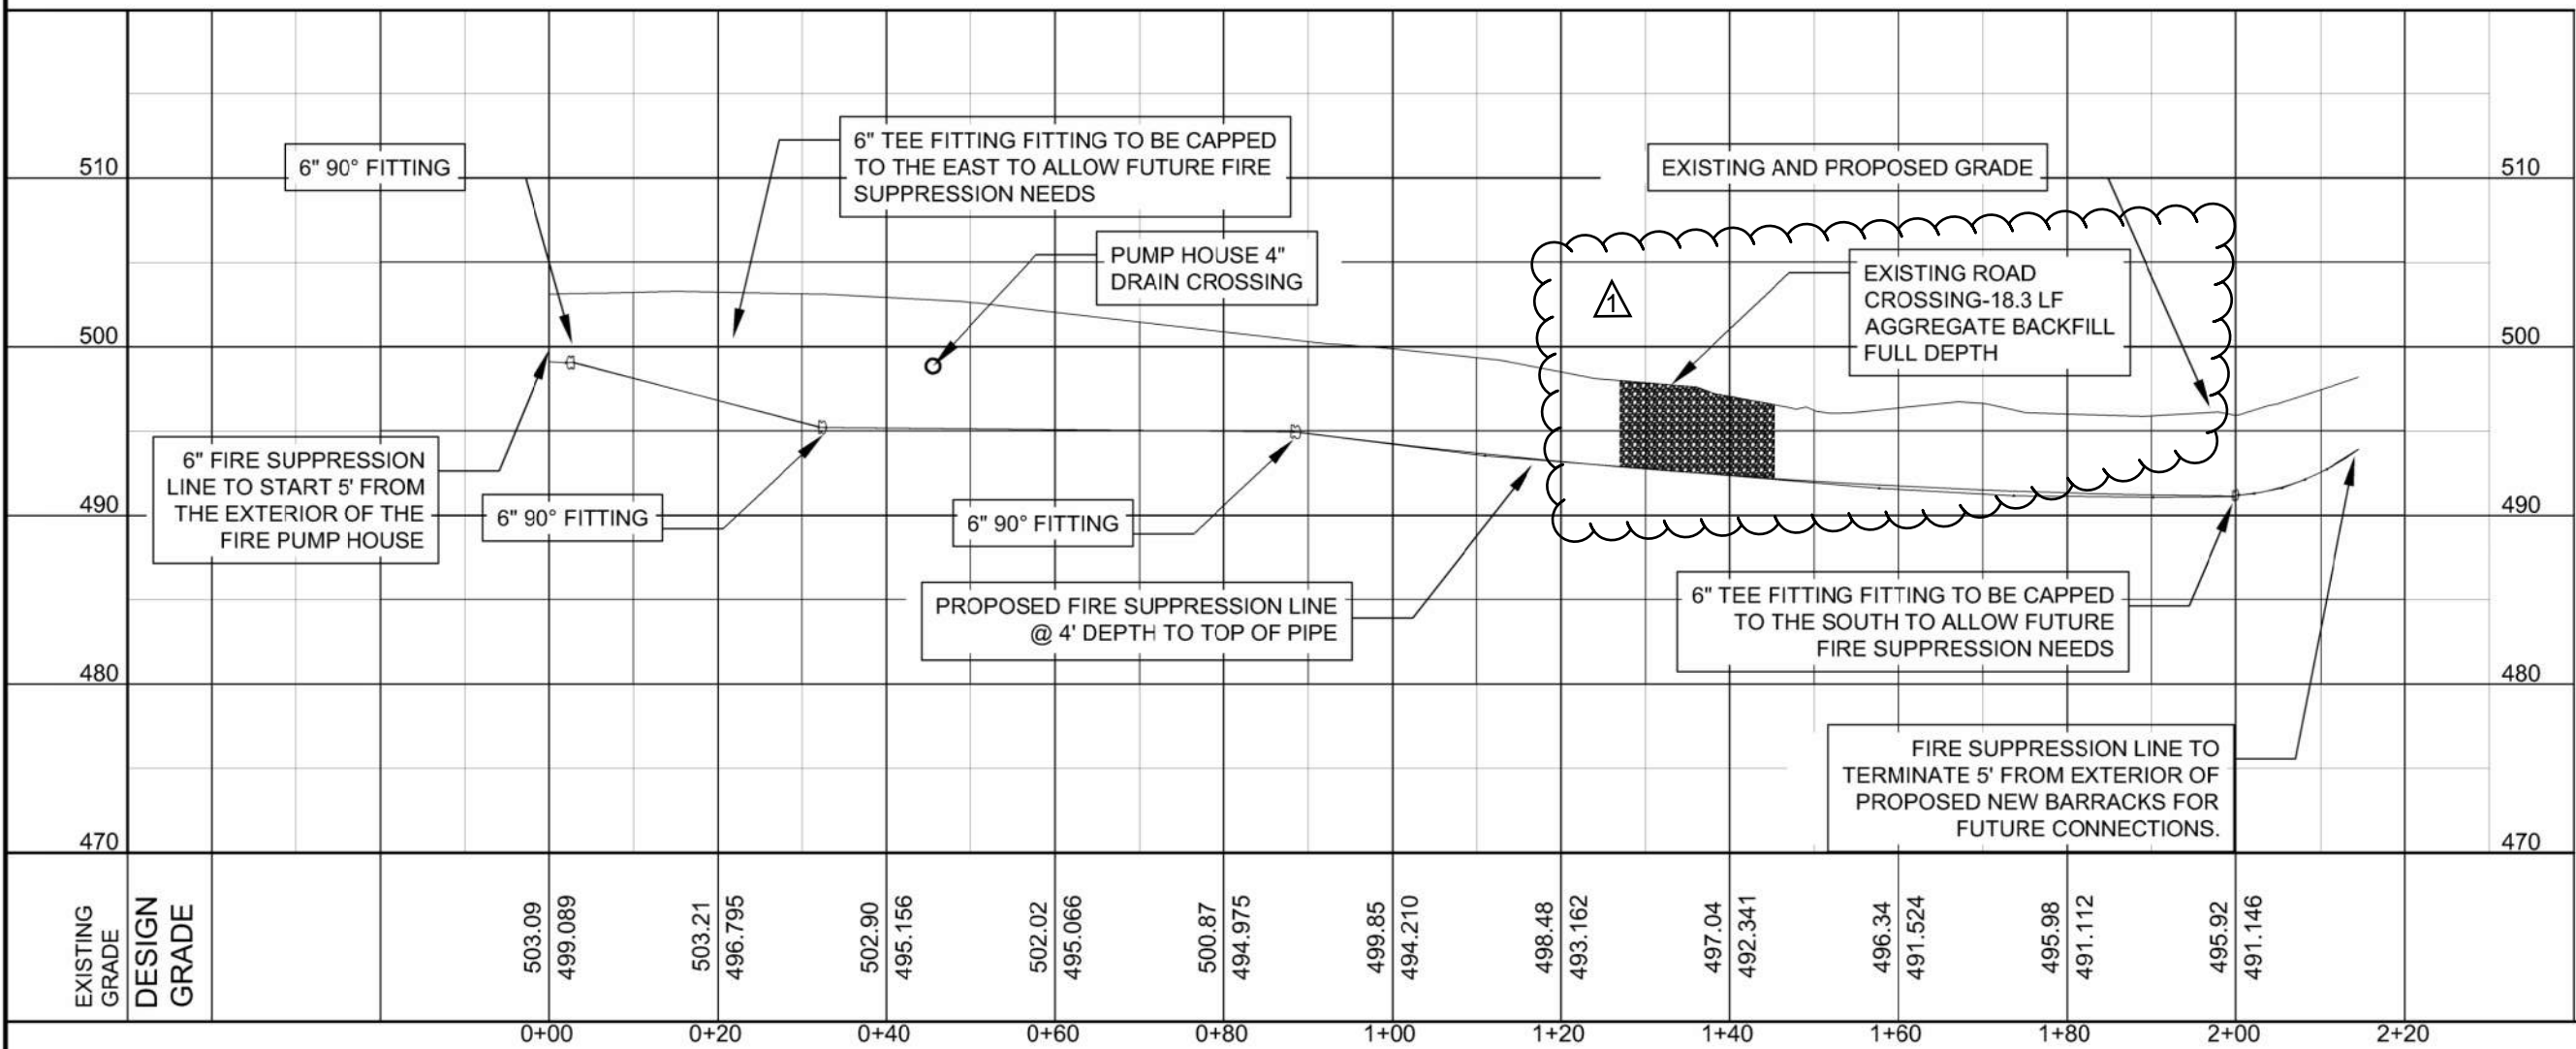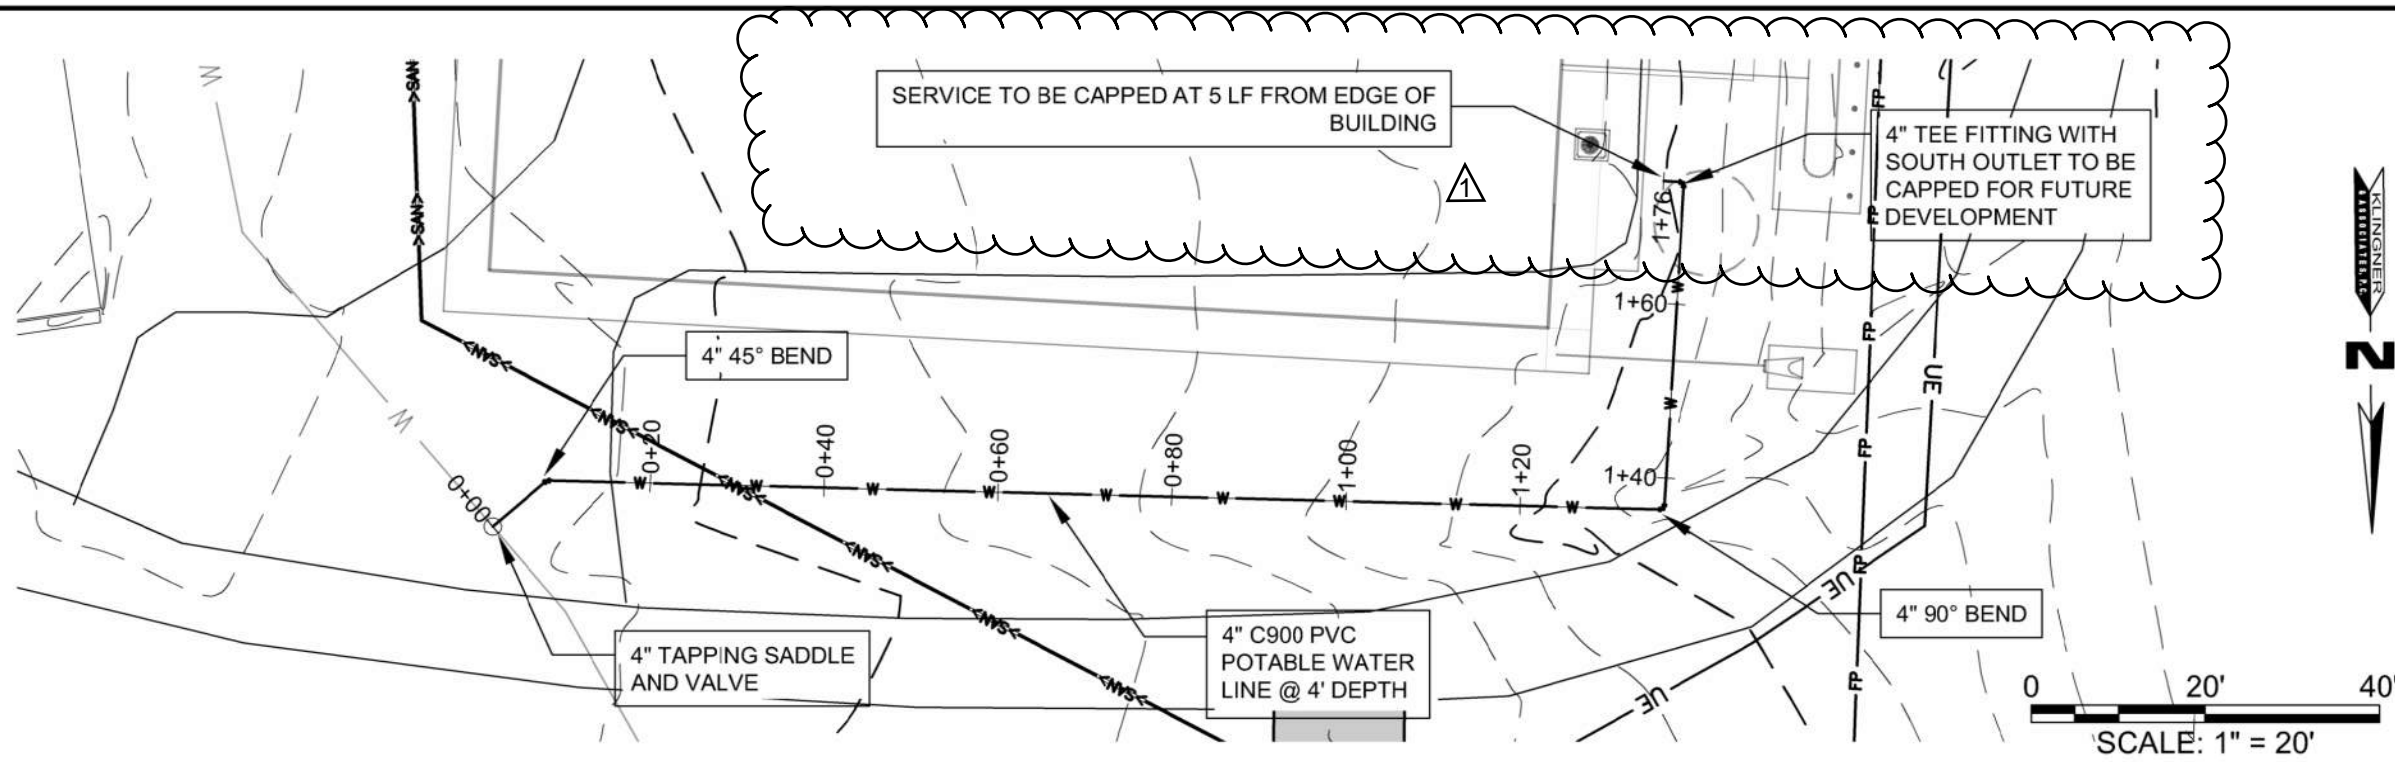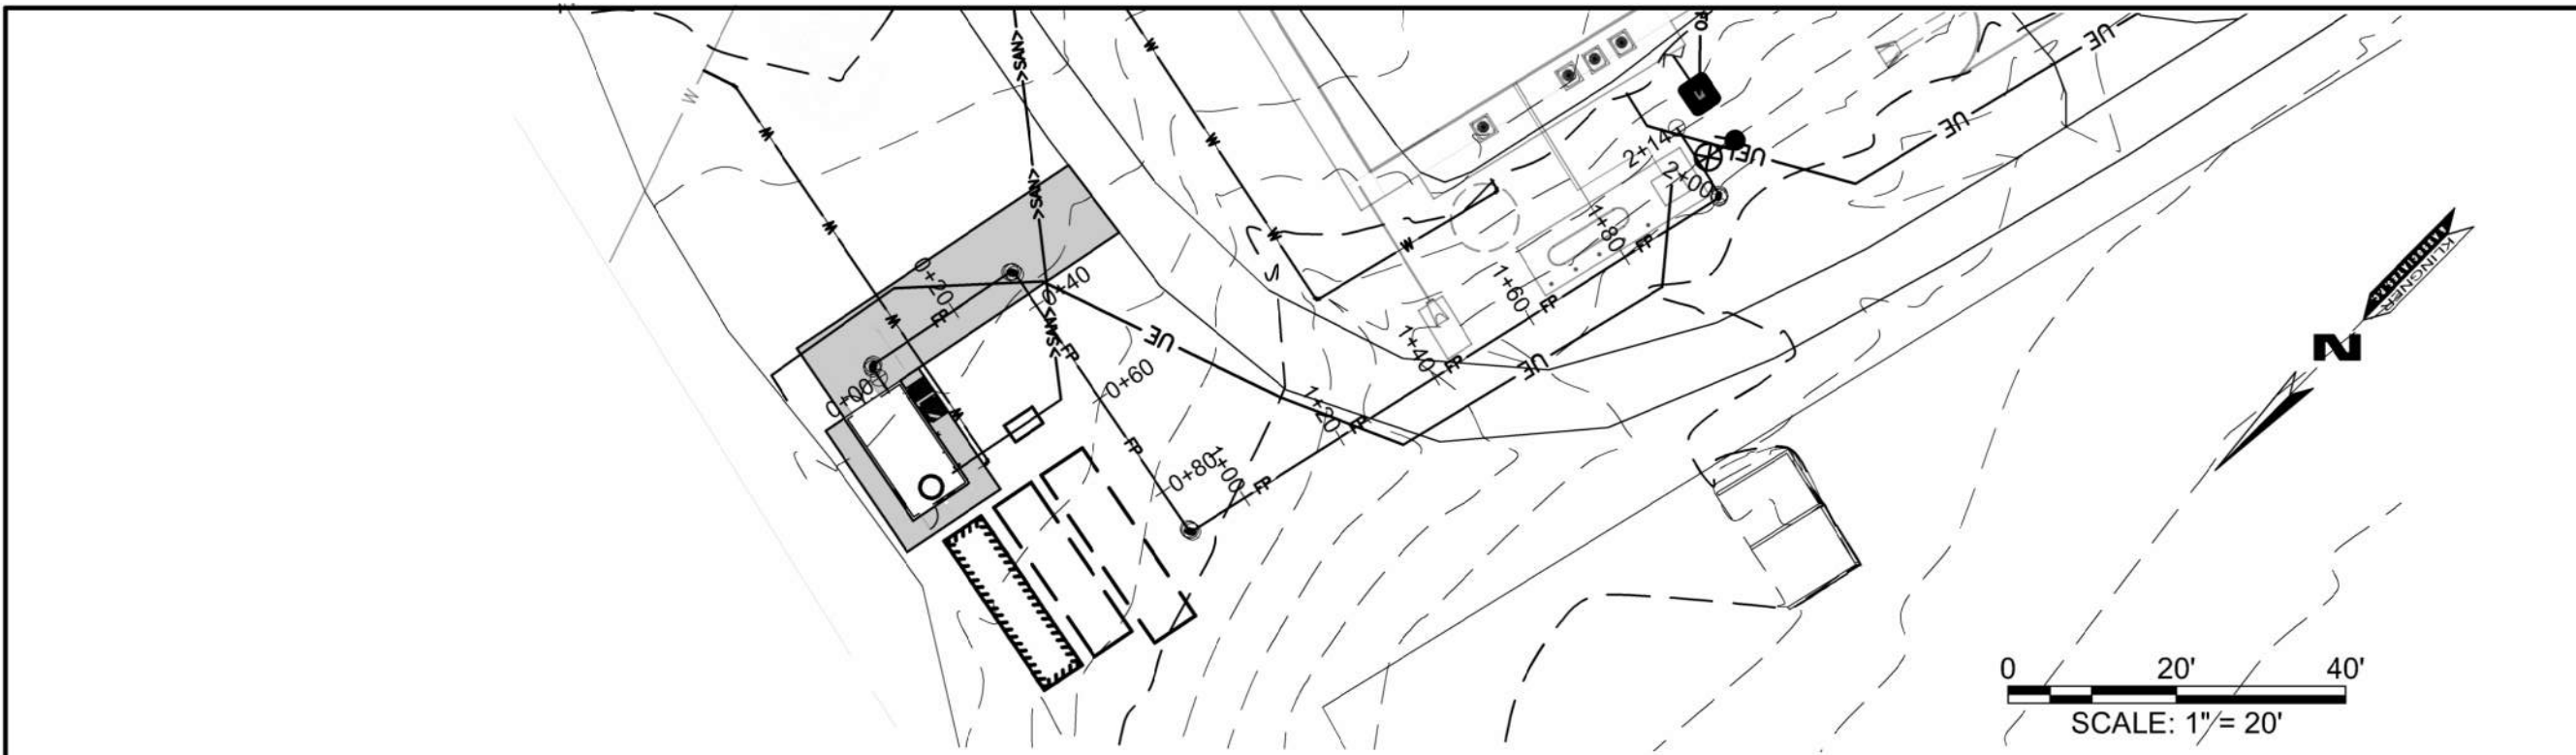

STATE OF MISSOURI
MICHAEL L. PARSON,
GOVERNOR

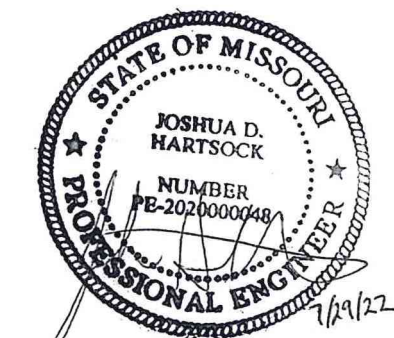

JOSHUA D. HARTSOCK-ENGINEER
MO # PE-2020000048

KLINGNER & ASSOCIATES, P.C.
Engineers • Architects • Surveyors

www.klingner.com
Columbia, Missouri
907 East Ash Street
Burlington, IA 50801

KLINGNER & ASSOCIATES, P.C. - ENGINEERING
MISSOURI STATE CERTIFICATE OF AUTHORITY #000866

OFFICE OF ADMINISTRATION
DIVISION OF FACILITIES
MANAGEMENT,
DESIGN AND CONSTRUCTION

WAPPAPELLO TRAINING
SITE IMPROVEMENTS
INFRASTRUCTURE

461 COUNTY ROAD 517
WAPPAPELLO, MO 63966

PROJECT # T2213-01
SITE # 6325
ASSET # 8136325016

REVISION: ADDENDUM 2
DATE: 08-18-2022
REVISION: _____
DATE: _____
REVISION: _____
DATE: _____
ISSUE DATE: 07/29/2022

CAD DWG FILE: C-102
DRAWING BY: JDH/MCB
CHECKED BY: MCB/JJN
DESIGNED BY: JDH/MCB/JJN

SHEET TITLE:
**PROPOSED
UTILITY PLAN
AND PROFILES**

SHEET NUMBER:

C-102

OF 17 SHEETS
JULY 29, 2022