

ADDENDUM NO. 2

TO: PLANS AND SPECIFICATIONS FOR STATE OF MISSOURI

New Director's House
Missouri State Fairgrounds
Sedalia, Missouri
Project No. F2402-01

Bid Opening Date: 1:30 PM, **Thursday, November 6, (Changed)**

Bidders are hereby informed that the construction Plans and/or Specifications are modified as follows:

BID FORM CHANGES

1. ADD Section 004322 Unit Prices Form

SPECIFICATION CHANGES:

1. Section 012200 Unit Prices
 - a. ADD in its entirety
2. Section 043200 Manufactured Masonry Veneer
 - a. REPLACE paragraph 2.2.1 as follows:
 - "1. Basis of design product: Sturgis Berkshire (Indiana Limestone) full color, 3 height pattern
 2. Alternate products include
 - a. Prestige Stone Products, Dressed Ashlar, Siesta or Luna
 - b. Casa Di Sasi, Bianco Blend"
3. Section 083613 Sectional Doors
 - a. REPLACE in its entirety
4. Section 085213 Aluminum Clad Wood Windows
 - a. DELETE paragraphs 2.6.G, 2.6.H, 2.11, 2.6.B2g, and 2.6.C2f
5. Section 061023
 - a. ADD
 - b. REPLACE paragraph 2.6C as follows:
 - "C. Wood cabinets for Opaque Finish
 1. AWI Type of Cabinet Construction: 5 Piece flat panel
 2. Panel Product for Exposed Surfaces: Wood cabinet to exclude particle board
 3. Semi-Exposed Surfaces other than drawer bodies: Match Materials indicated for exposed surfaces.
 4. Finish: Pre-finish Interior & Exterior Cabinet w/ opaque finish.
 5. Drawer sides, backs, & bottoms: match materials indicated for exposed surfaces w/ dovetail joinery."

DRAWING CHANGES:

1. Sheet C502
 - a. REPLACE "Building (Interior) Pad Detail
2. Sheet S101
 - a. REPLACE in its entirety
3. Sheet S102
 - a. REPLACE in its entirety
4. Sheet S103
 - a. REPLACE in its entirety
5. Sheet S104
 - a. REPLACE in its entirety
6. Sheet P501
 - a. REPLACE in its entirety

GENERAL COMMENTS:

1. The Pre-Bid Meeting was held on October 16, 2025 at 10:00 AM.
2. Please contact April Howser, Contract Specialist, at 573-751-0053 or April.howser@oa.mo.gov for questions about bidding procedures, MBE/WBE/SDVE Goals, and other submittal requirements.
3. The deadline for technical questions was October 27, 2025 at 12:00 PM.
4. Changes to, or clarification of, the bid documents are only made as issued in the addenda.
5. All correspondence with respect to this project must include the State of Missouri project number as indicated above.
6. Current Plan holders list available online at <https://www.oafmdcplanroom.com/projects/3033/plan-holders/f2402-01-new-directors-house-missouri-state-fairgrounds>
7. Prospective Bidders contact American Document Solutions, 1400 Forum Blvd Suite 1C, Columbia MO 65201, 573-446-7768 to order official plans and specifications.
8. **All bids shall be submitted on the bid form without additional terms and conditions, modifications, or stipulations. Each space on the bid form shall be properly filled including a bid amount for each alternate. Failure to do so will result in rejection of the bid.**
9. **MBE/WBE/SDVE participation requirements can be found in DIVISION 00. The MBE/WBE/SDVE participation goals are 10%/10%/3%, respectively. Only certified firms as of the bid opening date can be used to satisfy the MBE/WBE/SDVE participation goals for this project. If a bidder is unable to meet a participation goal, a**

Good Faith Effort Determination Form must be completed. Failure to complete this process will result in rejection of the bid.

ATTACHEMENTS:

1. Section 012200
2. REVISED Section 083613
3. REVISED Building (Interior) Pad Detail / C502
4. Sheet S101
5. Sheet S102
6. Sheet S103
7. Sheet S104
8. Sheet P501
9. REVISED BID FORM

October 30, 2025

END OF ADDENDUM NO. 2

SECTION 012200 – UNIT PRICES

PART 1 - GENERAL

1.1 RELATED DOCUMENTS

- A. Drawings and general provisions of the Contract including General and Supplementary Conditions and other Division 1 Specification Sections apply to this Section.
- B. Quantities of Units to be included in the Base Bid are indicated in Section 004322 – Unit Prices.

1.2 SUMMARY

- A. This Section includes administrative and procedural requirements for Unit Prices.
- B. Related Sections include the following:
 - 1. Division 1 Section "Allowances" for procedures for using Unit Prices to adjust quantity allowances.
 - 2. Division 1 Section "Contract Modification Procedures" for procedures for submitting and handling Contract Changes.
 - 3. Division <Insert Division number> Section "<Insert Section title>" for procedures for measurement and payment for <Insert unit-price item>.

1.3 DEFINITIONS

- A. Unit Price is an amount proposed by bidders, stated on the Bid Form Attachment 004322 a price per unit of measurement for materials or services added to or deducted from the Contract Sum by appropriate modification, if estimated quantities of Work required by the Contract Documents are increased or decreased.

1.4 PROCEDURES

- A. Unit Prices include all necessary material plus cost for delivery, installation, insurance, applicable taxes, overhead, and profit.
- B. Measurement and Payment: Refer to individual Specification Sections for work that requires establishment of Unit Prices. Methods of measurement and payment for Unit Prices are specified in those Sections.
- C. Owner reserves the right to reject Contractor's measurement of Work in-place that involves use of established Unit Prices and to have this work measured, at Owner's expense, by an independent surveyor acceptable to Contractor.
- D. List of Unit Prices: A list of Unit Prices is included in Part 3. Specification Sections referenced in the schedule contain requirements for materials described under each Unit Price.

PART 2 - PRODUCTS (Not Used)

PART 3 - EXECUTION

3.1 LIST OF UNIT PRICES

- A. Unit Price No. 1 – Removal of Unsuitable Soil (if encountered) & Replacement with Suitable Soil:
1. Description: Price listed below is in the event any unsuitable soils are encountered. If unsuitable soils are encountered GC shall remove existing unsuitable soils, spread the unsuitable soils on site, haul in replacement soil and place it in 6” lifts.
 2. Unit of Measurement: Cubic yard.
 3. The General contractor shall have 10 Cubic Yards of replacement in the base bid.

END OF SECTION 012200

SECTION 083613 - SECTIONAL DOORS

PART 1 - GENERAL

1.1 SUMMARY

- A. Section includes electrically operated sectional doors.

1.2 ACTION SUBMITTALS

- A. Product Data: For each type and size of sectional door and accessory.
- B. Shop Drawings: For each installation and for special components not dimensioned or detailed in manufacturer's product data. Include plans, elevations, sections, details, and attachments to other work.
- C. Samples: For each exposed product and for each color and texture specified.
- D. Delegated-Design Submittal: For sectional doors indicated to comply with performance requirements and design criteria, including analysis data signed and sealed by the qualified professional engineer responsible for their preparation.

1.3 INFORMATIONAL SUBMITTALS

- A. Warranties: Sample of special warranties.

1.4 CLOSEOUT SUBMITTALS

- A. Maintenance data.

1.5 QUALITY ASSURANCE

- A. Installer Qualifications: Manufacturer's authorized representative who is trained and approved for both installation and maintenance of units required for this Project.
- B. Electrical Components, Devices, and Accessories: Listed and labeled as defined in NFPA 70, by a qualified testing agency, and marked for intended location and application.
- C. Standard for Sectional Doors: Fabricate sectional doors to comply with DASMA 102 unless otherwise indicated.

1.6 WARRANTY

- A. Special Warranty: Manufacturer's standard form in which manufacturer agrees to repair or replace components of sectional doors that fail in materials or workmanship within specified warranty period.
 - 1. Warranty Period: Five years from date of Substantial Completion.
- B. Special Finish Warranty: Manufacturer's standard form in which manufacturer agrees to repair or replace components that show evidence of deterioration of factory-applied finishes within specified warranty period.
 - 1. Warranty Period: 10 years from date of Substantial Completion.

PART 2 - PRODUCTS

2.1 STEEL DOOR SECTIONS

- A. Exterior Section Faces and Frames: Fabricate from manufacturer's standard zinc-coated (galvanized), cold-rolled, steel sheet.
 - 1. Roll horizontal meeting edges to a continuous, interlocking, keyed, rabbeted, shiplap, or tongue-in-groove weathertight seal, with a reinforcing flange return.
 - 2. For insulated doors, provide sections with continuous thermal-break construction, separating the exterior and interior faces of door.
- B. Section Ends and Intermediate Stiles: Enclose open ends of sections with channel end stiles formed from galvanized-steel sheet welded to door section. Provide intermediate stiles formed from galvanized-steel sheet, cut to door section profile, and welded in place. Space stiles not more than 48 inches (1219 mm) apart.
- C. Reinforce bottom section with a continuous channel or angle conforming to bottom-section profile and allowing installation of astragal.
- D. Reinforce sections with continuous horizontal and diagonal reinforcement, as required to stiffen door and for wind loading. Provide galvanized-steel bars, struts, trusses, or strip steel, formed to depth and bolted or welded in place. Ensure that reinforcement does not obstruct vision lites.
- E. Provide reinforcement for hardware attachment.
- F. Thermal Insulation: Insulate interior of steel sections with door manufacturer's standard CFC-free insulation, with maximum flame-spread and smoke-developed indexes of 75 and 450, respectively, according to ASTM E 84. Enclose insulation completely within steel sections that incorporate the following interior facing material, with no exposed insulation:
 - 1. Interior Facing Material: Zinc-coated (galvanized), cold-rolled, commercial steel (CS) sheet.

2.2 TRACKS, SUPPORTS, AND ACCESSORIES

- A. Tracks: Manufacturer's standard, galvanized-steel track system of configuration indicated, sized for door size and weight, designed for lift type indicated and clearances shown on Drawings. Provide complete track assembly including brackets, bracing, and reinforcement for rigid support of ball-bearing roller guides for required door type and size. Slot vertical sections of track spaced **2 inches (51 mm)** apart for door-drop safety device. Slope tracks at proper angle from vertical or design tracks to ensure tight closure at jambs when door unit is closed.
- B. Track Reinforcement and Supports: Galvanized-steel track reinforcement and support members. Secure, reinforce, and support tracks as required for door size and weight to provide strength and rigidity without sag, sway, and vibration during opening and closing of doors.
- C. Weatherseals: Replaceable, adjustable, continuous, compressible weather-stripping gaskets of flexible vinyl, rubber, or neoprene fitted to bottom and top of sectional door unless otherwise indicated.
- D. Windows: Manufacturer's standard window units of type and size indicated and in arrangement shown. Provide removable stops of same material as door-section frames.

2.3 HARDWARE

- A. General: Provide heavy-duty, corrosion-resistant hardware, with hot-dip galvanized, stainless-steel, or other corrosion-resistant fasteners, to suit door type.
- B. Hinges: Heavy-duty, galvanized-steel hinges at each end stile and at each intermediate stile, according to manufacturer's written recommendations for door size. Attach hinges to door sections through stiles and rails.
- C. Rollers: Heavy-duty rollers with steel ball-bearings in case-hardened steel races, mounted with varying projections to suit slope of track. Provide **3-inch- (76-mm-)** diameter roller tires for **3-inch- (76-mm-)** wide track and **2-inch- (51-mm-)** diameter roller tires for **2-inch- (51-mm-)** wide track.
- D. Push/Pull Handles: For push-up or emergency-operated doors, provide galvanized-steel lifting handles on each side of door.

2.4 LOCKING DEVICES

- A. Slide Bolt: Fabricate with side-locking bolts to engage through slots in tracks for locking by padlock, located on single-jamb side, operable from inside only.

2.5 COUNTERBALANCE MECHANISM

- A. Torsion Spring: Counterbalance mechanism consisting of adjustable-tension torsion springs mounted on torsion shaft made of steel tube or solid steel. Provide springs designed for number of operation cycles indicated.

- B. Cable Drums and Shaft for Doors: Cast-aluminum or gray-iron casting cable drums mounted on torsion shaft and grooved to receive door-lifting cables as door is raised. Mount counterbalance mechanism with manufacturer's standard ball-bearing brackets at each end of torsion shaft.
- C. Cables: Galvanized-steel lifting cables.
- D. Cable Safety Device: Include, on each side-edge of door, a device designed to automatically stop door if either lifting cable breaks.
- E. Bracket: Provide anchor support bracket as required to connect stationary end of spring to the wall and to level the shaft and prevent sag.
- F. Provide a spring bumper at each horizontal track to cushion door at end of opening operation.

2.6 ELECTRIC DOOR OPERATORS

- A. General: Electric door operator assembly of size and capacity recommended and provided by door manufacturer for door and "operation cycles" requirement specified, with electric motor and factory-prewired motor controls, starter, gear-reduction unit, solenoid-operated brake, clutch, remote-control stations, control devices, integral gearing for locking door, and accessories required for proper operation.
 - 1. Comply with NFPA 70.
 - 2. Provide control equipment complying with NEMA ICS 1, NEMA ICS 2, and NEMA ICS 6; with NFPA 70, Class 2 control circuit, maximum 24-V ac or dc.
- B. Usage Classification: Electric operator and components capable of operating for not less than number of cycles per hour indicated for each door.
- C. Door-Operator Type: Unit of type indicated, consisting of electric motor, gears, pulleys, belts, sprockets, chains, and controls needed to operate door and meet required usage classification.
- D. Electric Motors: Comply with NEMA designation, temperature rating, service factor, enclosure type, and efficiency requirements specified in Division 11 Section "Common Motor Requirements for Equipment" unless otherwise indicated.
 - 1. Motor Type and Controller: Reversible motor and controller (disconnect switch) for motor exposure indicated.
 - 2. Motor Size: Minimum size as indicated. If not indicated, large enough to start, accelerate, and operate door in either direction from any position, at a speed not less than **8 in./sec. (203 mm/s)** and not more than **12 in./sec. (305 mm/s)**, without exceeding nameplate ratings or service factor.
 - 3. Operating Controls, Controllers (Disconnect Switches), Wiring Devices, and Wiring: Manufacturer's standard unless otherwise indicated.
- E. Obstruction Detection Device: Equip motorized door with indicated external automatic safety sensor capable of protecting full width of door opening. Activation of device immediately stops and reverses downward door travel.

1. Photoelectric Sensor: Manufacturer's standard system designed to detect an obstruction in door opening without contact between door and obstruction.
- F. Remote-Control Station: Momentary-contact, control station.
1. Interior units, full-guarded, surface-mounted, heavy-duty type, with general-purpose NEMA ICS 6, Type 1 enclosure.
 2. Exterior units, full-guarded, standard-duty, surface-mounted, weatherproof type, NEMA ICS 6, Type 4 enclosure, key operated.
- G. Emergency Manual Operation: Equip each electrically powered door with capability for emergency manual operation. Design manual mechanism so required force for door operation does not exceed 25 lbf (111 N).
- H. Emergency Operation Disconnect Device: Equip operator with hand-operated disconnect mechanism for automatically engaging manual operator and releasing brake for emergency manual operation while disconnecting motor without affecting timing of limit switch. Mount mechanism so it is accessible from floor level. Include interlock device to automatically prevent motor from operating when emergency operator is engaged.
- I. Motor Removal: Design operator so motor may be removed without disturbing limit-switch adjustment and without affecting emergency manual operation.
- J. Audible and Visual Signals: Audible alarm and visual indicator lights in compliance with regulatory requirements for accessibility.
- K. Radio-Control System: Consisting of three-channel universal coaxial receiver to open, close, and stop door; two per operator.

2.7 DOOR ASSEMBLY

- A. Steel Sectional Door: Sectional door formed with hinged sections.
1. Basis-of-Design Product: Subject to compliance with requirements, provide Haas Door Company Model Insulated Steel 700 Series 1-3/4" insulated doors
 - a. 26 gauge Galvanized Steel, Insulated
 - b. Ribbed Pattern
 - c. Tongue and Groove Section Joint
 2. Or approved equal from Raynor or McGuire.
- B. Operation Cycles: Not less than 10,000.
- C. R-Value: 16-18 w/ tested U-Factor of .093 +/-
- D. Steel Sections: Zinc-coated (galvanized) steel sheet, formed into sections 1-3/4 inches thick.
1. Exterior-Face Surface: to be selected from manufacturer's standard patterns
 2. Interior Facing Material: Zinc-coated (galvanized) steel sheet.
- E. Track Configuration: Standard-lift track. 16 gauge galvanized steel minimum horizontal and vertical.

- F. Rollers: to be full floating ball bearing in case-hardened steel races, mounted to fit the slope of the track.

G. Omit

- H. Weatherseals: Fitted to bottom and top and around entire perimeter of door.

I. Windows: Omit.

- J. Locking Devices: Equip door with slide bolt for padlock.
 - 1. Locking Device Assembly: Single-jamb side locking bars, operable from inside with thumbturn.
- K. Manual Door Operator: Push-up operation.
- L. Electric Door Operator:
 - 1. Lift Master Trolley Type Electric 81650 or Raynor Control Hoist Basic
 - 2. Emergency Manual Operation: Push-up type.
 - 3. Obstruction-Detection Device: Automatic photoelectric sensor.
 - 4. Remote-Control Station: Interior Exterior.
 - 5. Or approved equal from door provider.
- M. Door Finish:
 - 1. Baked-Enamel or Powder-Coated Finish: Color and gloss as selected by Architect from manufacturer's full range.
 - 2. Finish of Interior Facing Material: Match finish of exterior section face.

PART 3 - EXECUTION


3.1 INSTALLATION

- A. Install sectional doors and operating equipment complete with necessary hardware, anchors, inserts, hangers, and equipment supports; according to manufacturer's written instructions and as specified.
- B. Tracks: Provide sway bracing, diagonal bracing, and reinforcement as required for rigid installation of track and door-operating equipment. Repair galvanized coating on tracks according to ASTM A 780.
- C. Adjust hardware and moving parts to function smoothly so that doors operate easily, free of warp, twist, or distortion. Adjust doors and seals to provide weathertight fit around entire perimeter.

3.2 DEMONSTRATION

- A. Engage a factory-authorized service representative to train Owner's maintenance personnel to adjust, operate, and maintain sectional doors.

END OF SECTION 083613

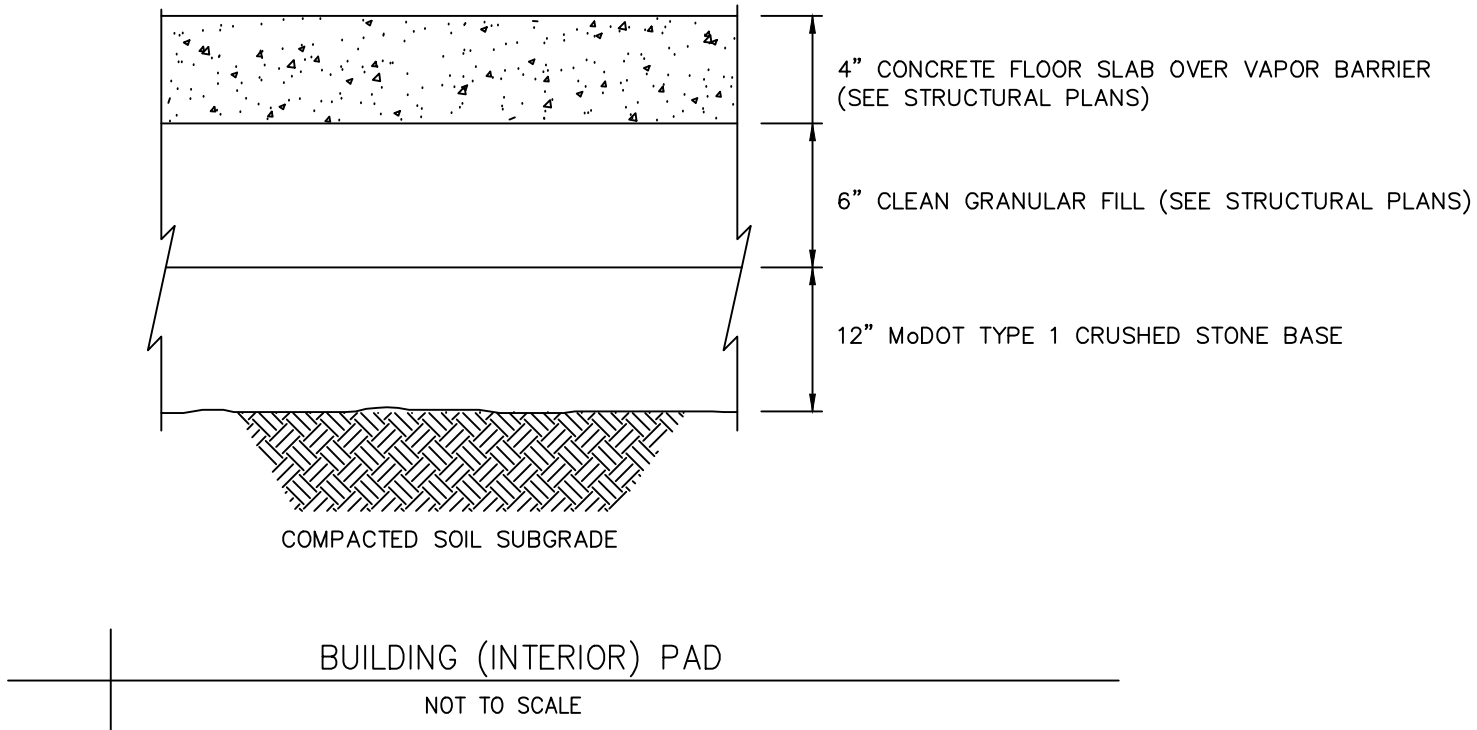

DIRECTOR'S HOUSE


ADDENDUM #2

MISSOURI STATE
FAIRGROUNDS
2503 W. 16TH ST
SEDALIA, MO 65301
PROJECT # F2402-01



Theron J. Broadfoot, P.E.
PE-2009015435
MO CERTIFICATE OF
AUTHORITY # 2018030429

ISSUE/REVISION	DATE	NO.
PERMIT SET	7-11-25	
ADDENDUM	10-20-25	1

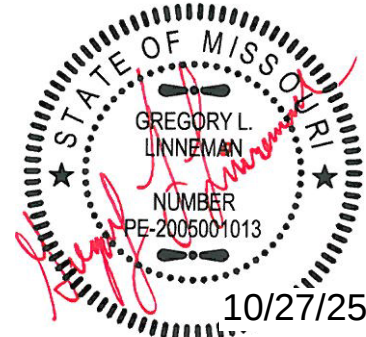

GREGORY L. LINNEHAN - PE
MO LICENSE - 2005001013

Robert D. Rollings 2005001208, Certificate of Authority # A-2006003870




Robert Rollings
Architects, LLC
208 S. Lamine
SEDALIA, MO 65201
PHONE: 660 829 9151
FAX: 660 829 9152



**J-SQUARED
ENGINEERING**

2400 BLUFF CREEK DR. STE. 101
COLUMBIA, MO 65201
573.234.4492 phone
www.j-squaredeng.com

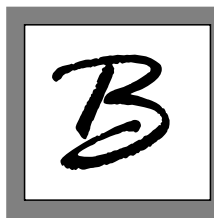

Broadfoot Engineering, LLC

30277 Carpenter Road
Sedalia, MO 65301
Phone: 660-619-7001
broadfooteng@yahoo.com

**CROCKETT
ENGINEERING CONSULTANTS**

1000 W. Nifong Blvd., Bldg. 1,
Columbia, Missouri 65202
(573) 447-0292
www.crockettengineering.com
Crockett Engineering Consultants, LLC
Missouri Certificate of Authority
#2000151304

OFFICE OF ADMINISTRATION
DIVISION OF FACILITIES
MANAGEMENT DESIGN AND
CONSTRUCTION

DIRECTOR'S HOUSE

MISSOURI STATE
FAIRGROUNDS
2503 W. 16TH ST
SEDALIA, MO 65301

PROJECT # F2402-01

SITE # 1501

ASSET # TBD

REVISION:
DATE:

REVISION:
DATE:

REVISION:
DATE:

ISSUE DATE: 7/11/2025

BID DOCUMENTS

CAD DWG FILE: S-FP-11

DRAWN BY: AMK

CHECKED BY: RDR


DESIGNED BY: AMK

SHEET TITLE:


**FOUNDATION PLAN
& DETAILS**

SHEET NUMBER:


S-101

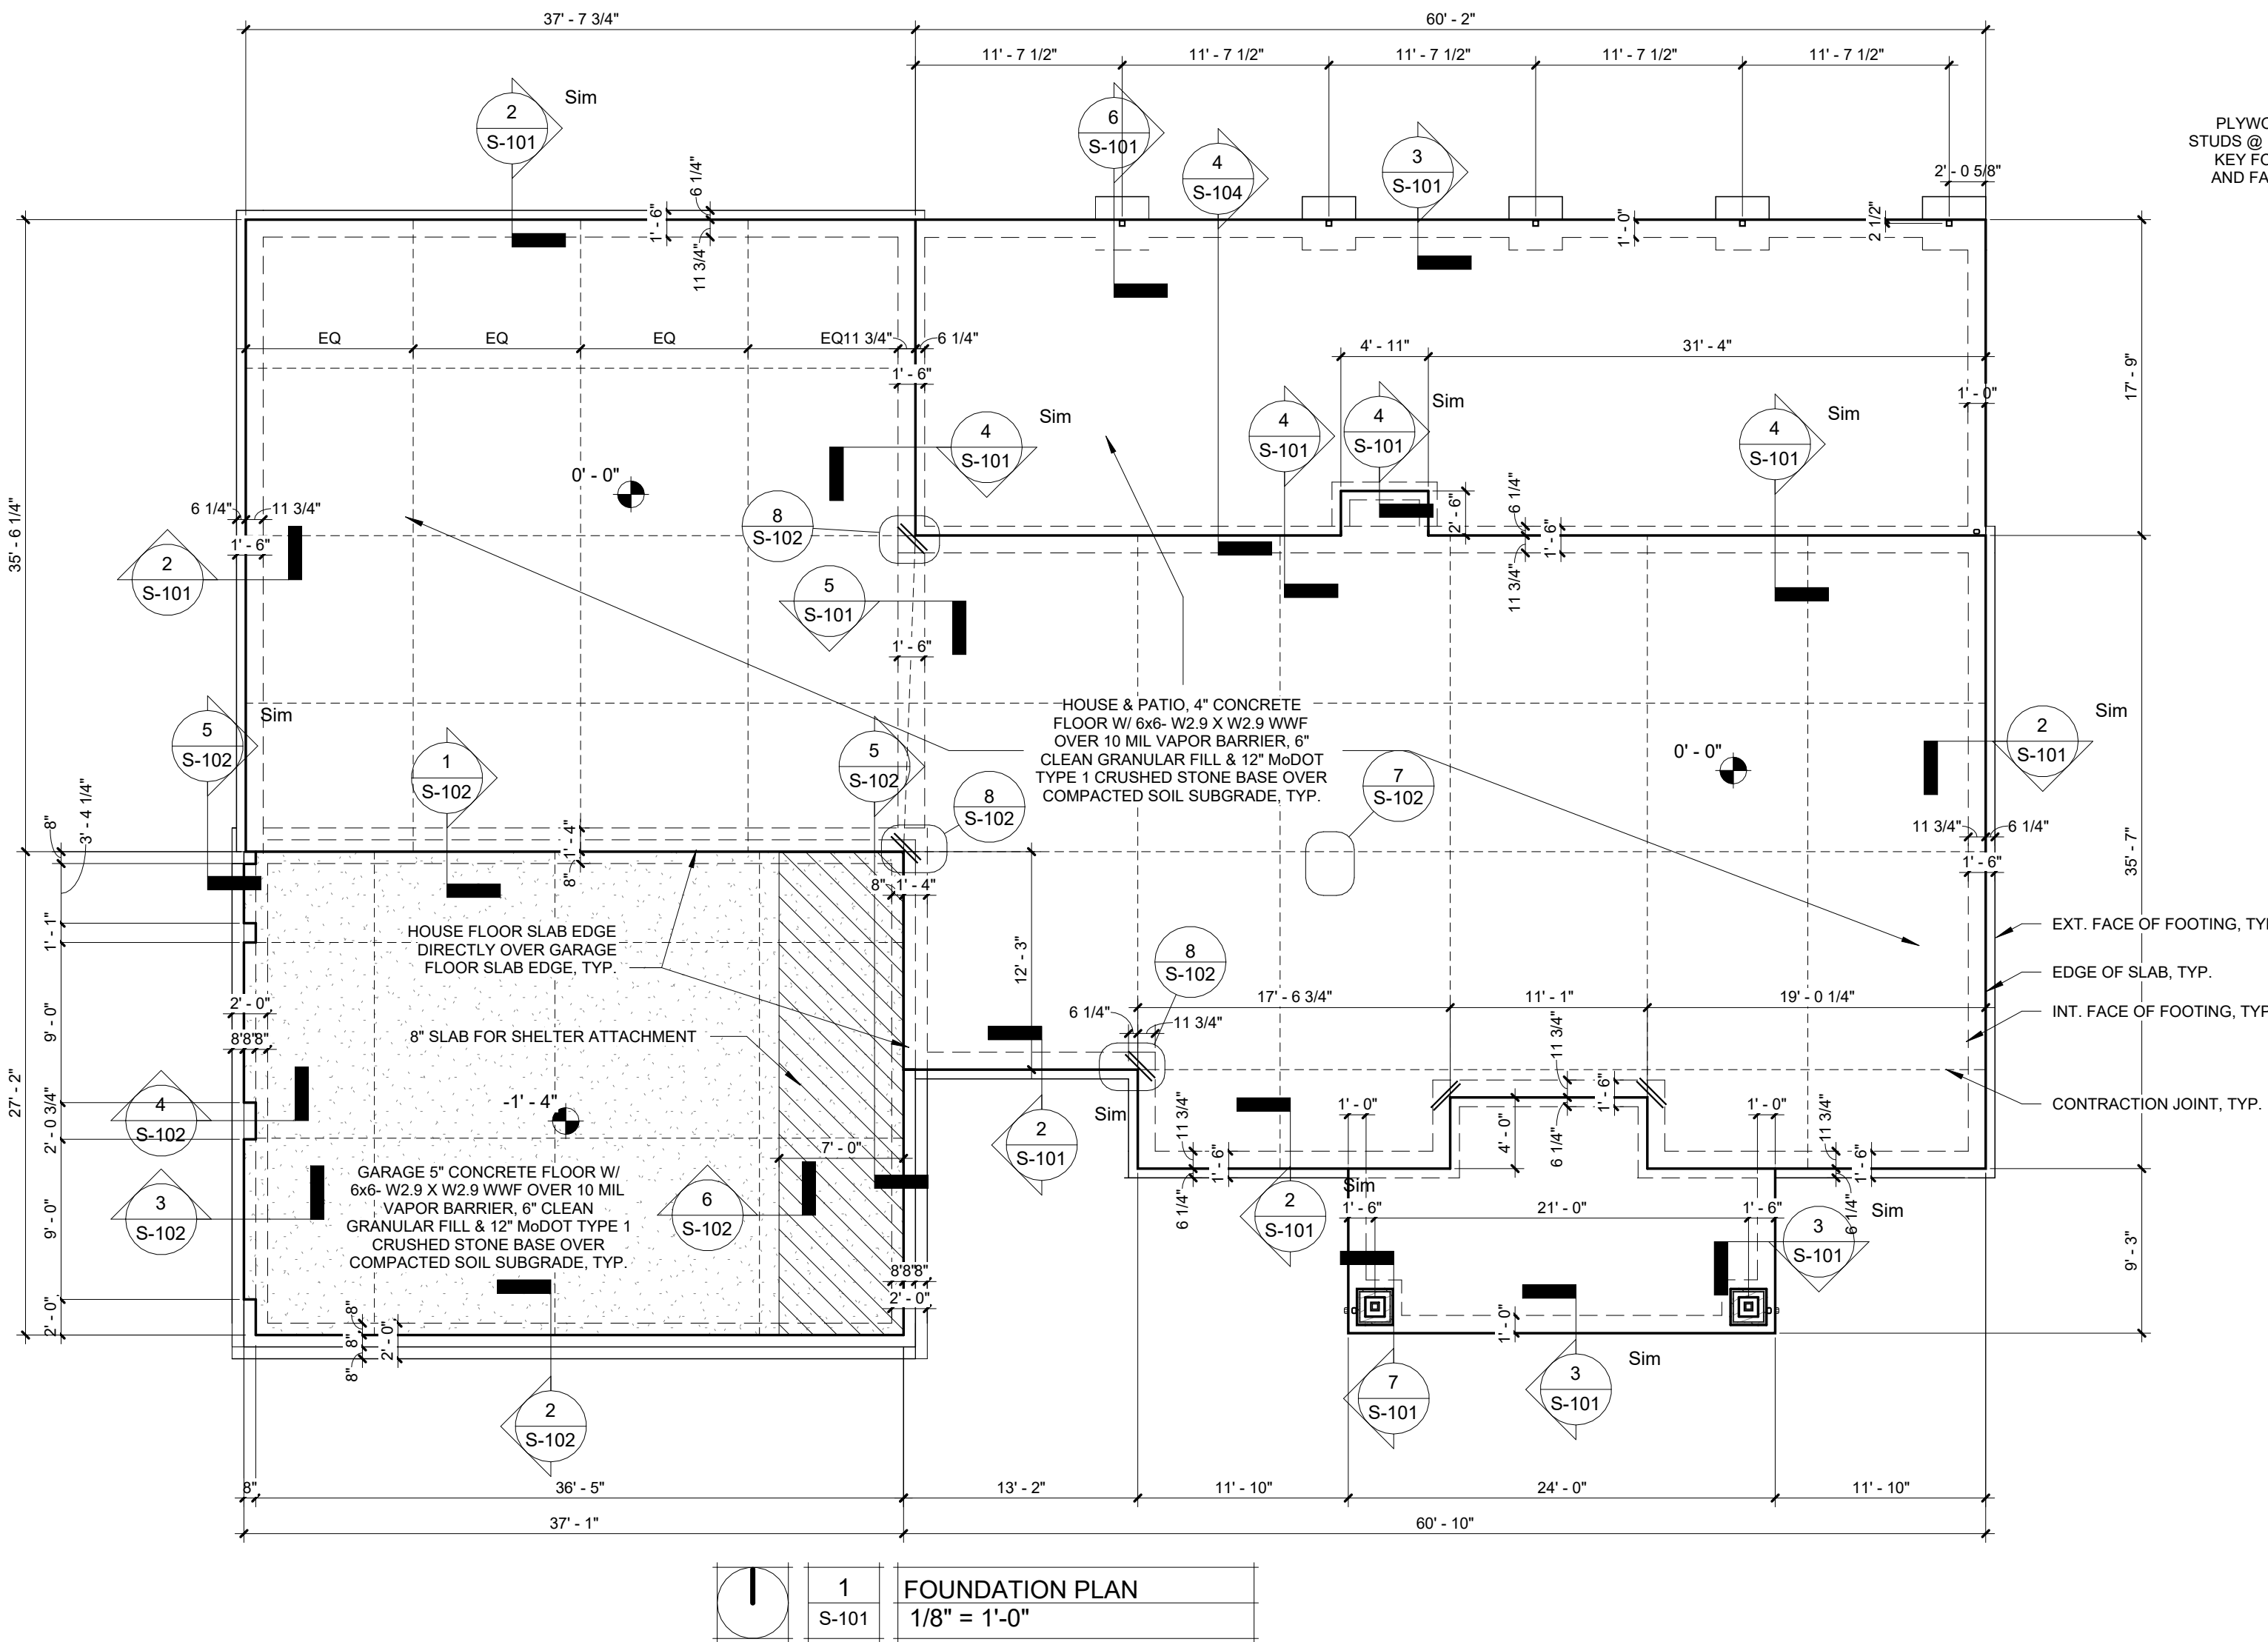


1 FOUNDATION PLAN
1/8" = 1'-0"

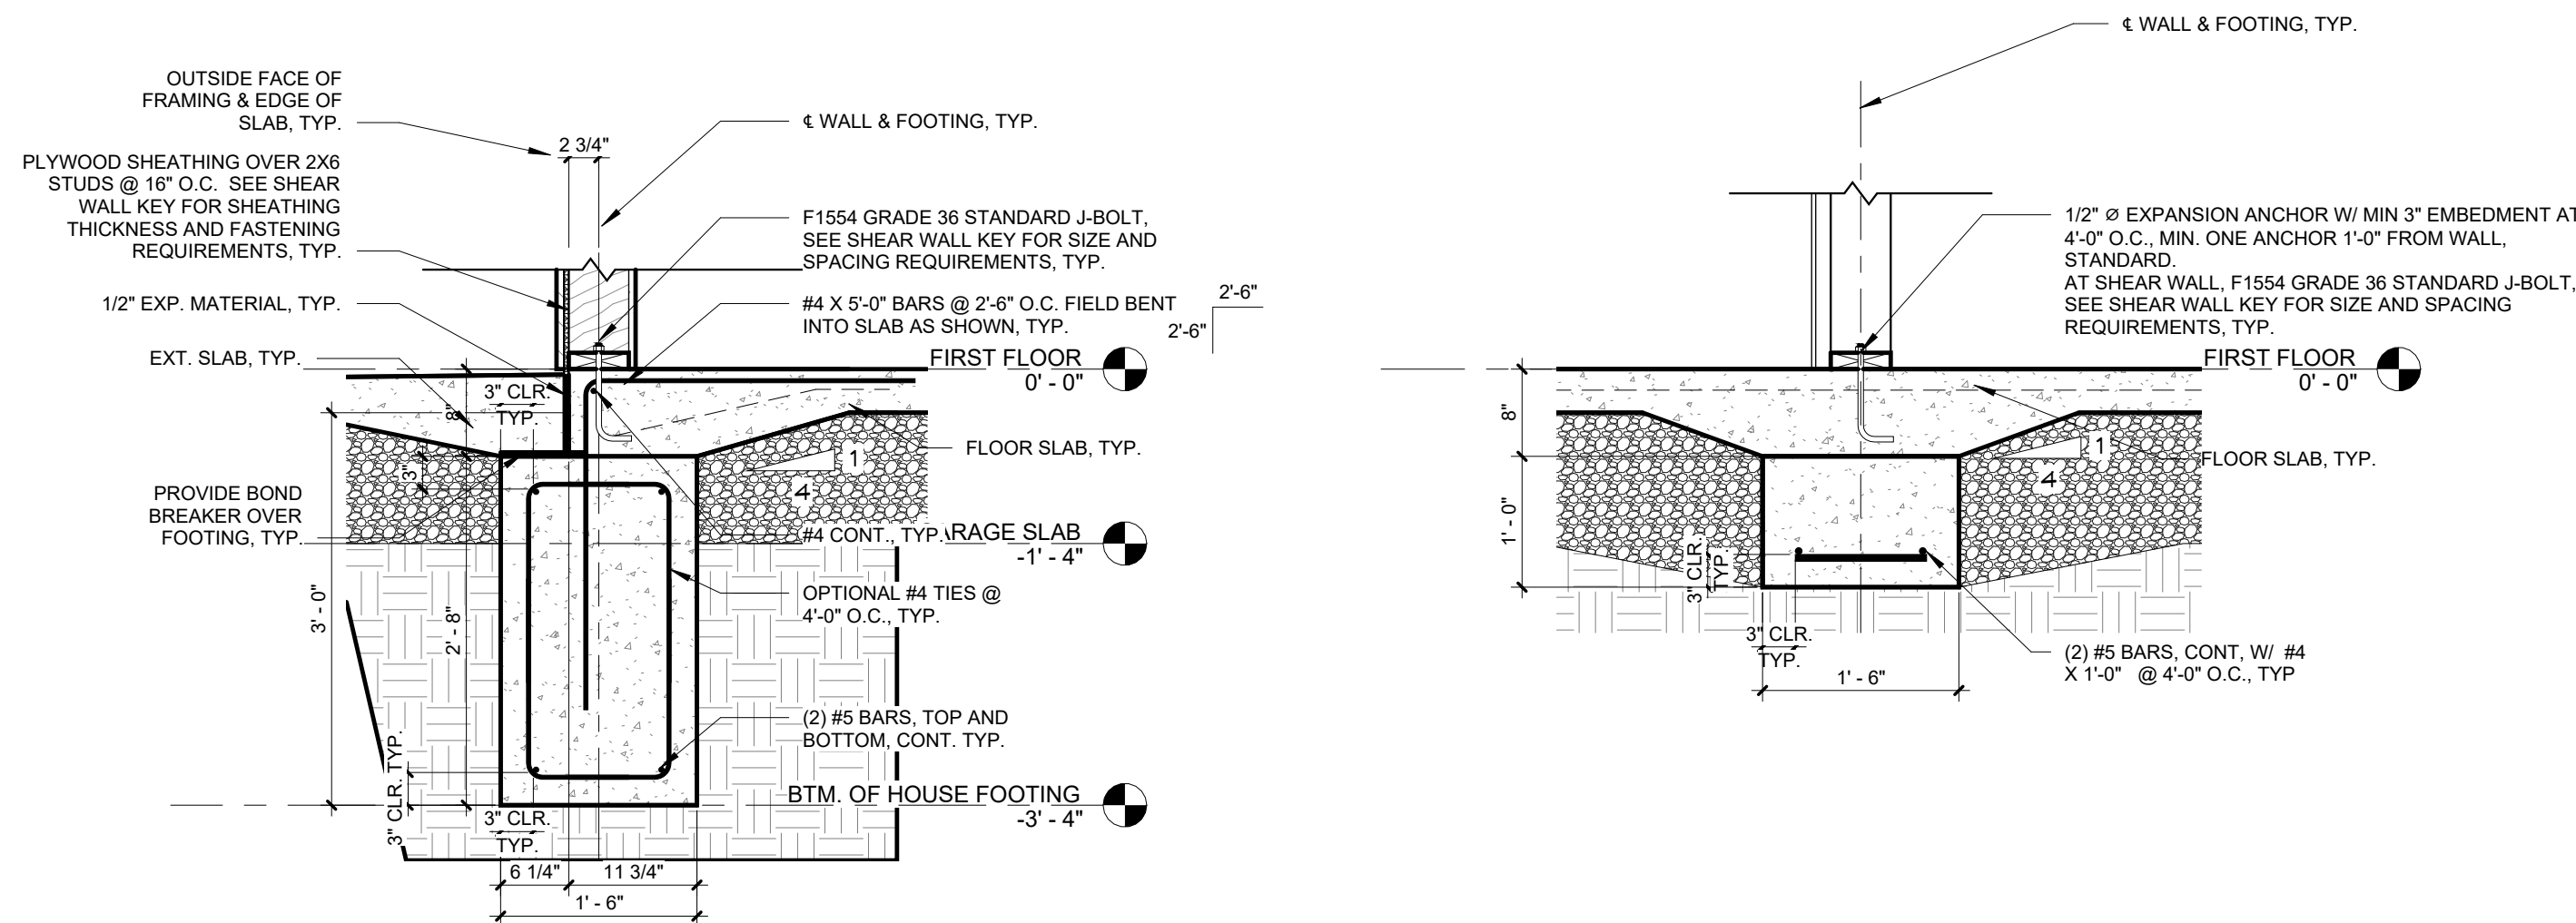


4 FOOTING AT BACK PATIO
3/4" = 1'-0"

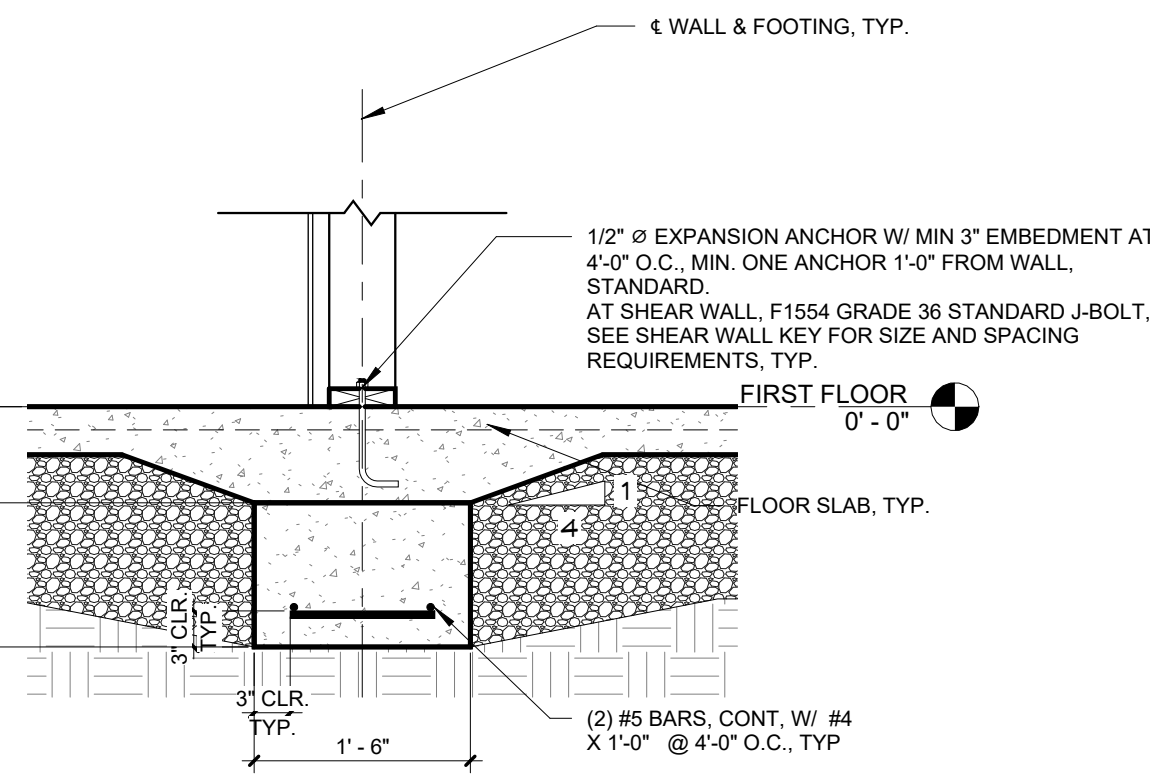


5 CONT. INT. FOOTING
3/4" = 1'-0"

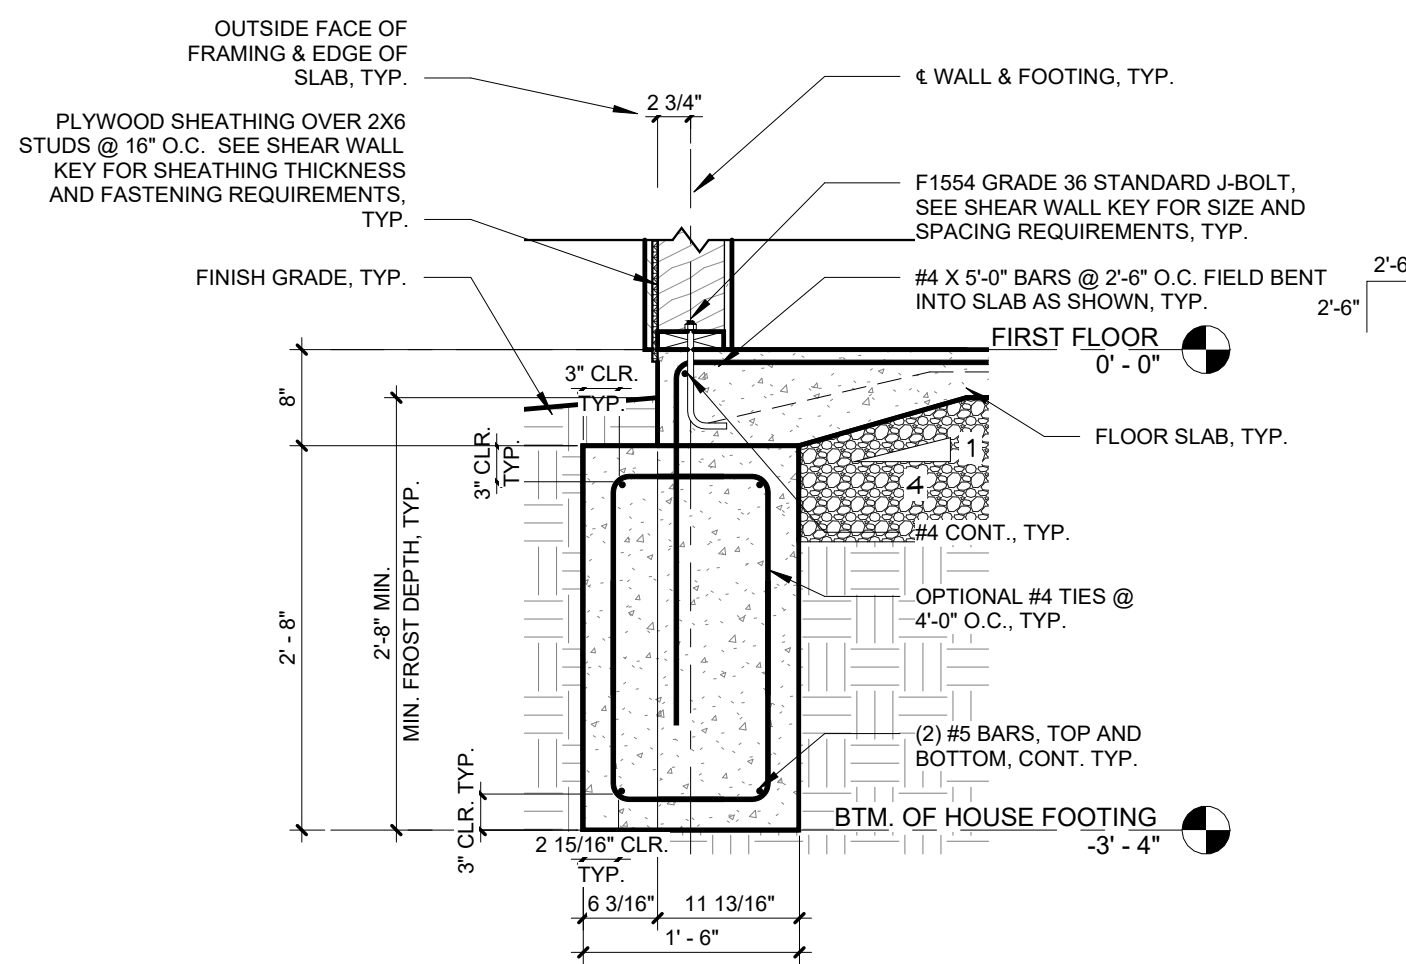


2 TYPICAL FOOTING
3/4" = 1'-0"

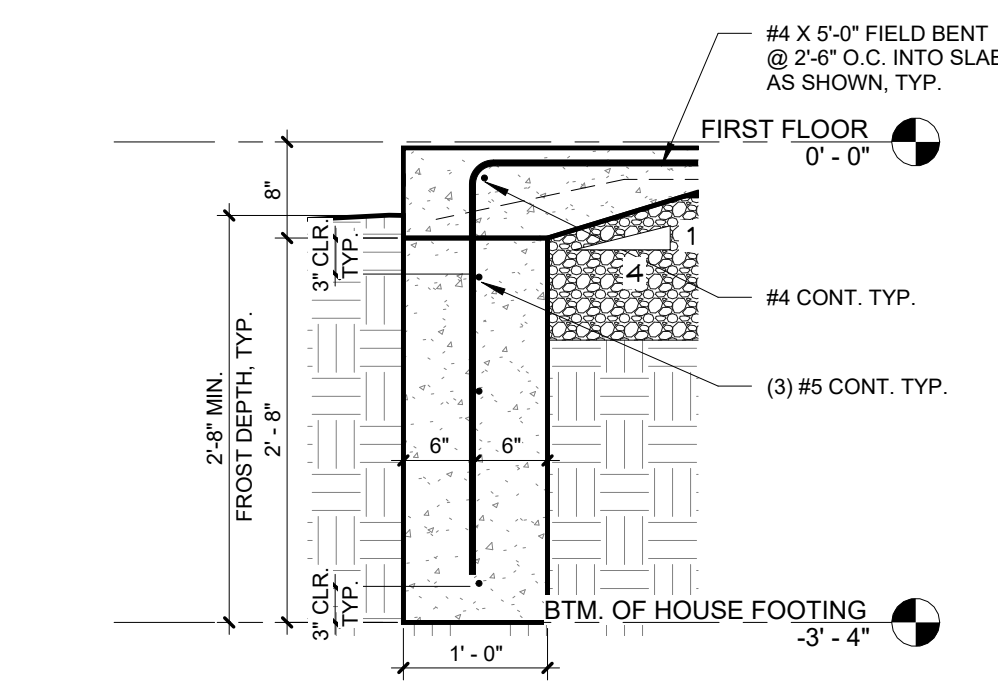


3 FRONT & REAR PORCH CONT. FOOTING
3/4" = 1'-0"

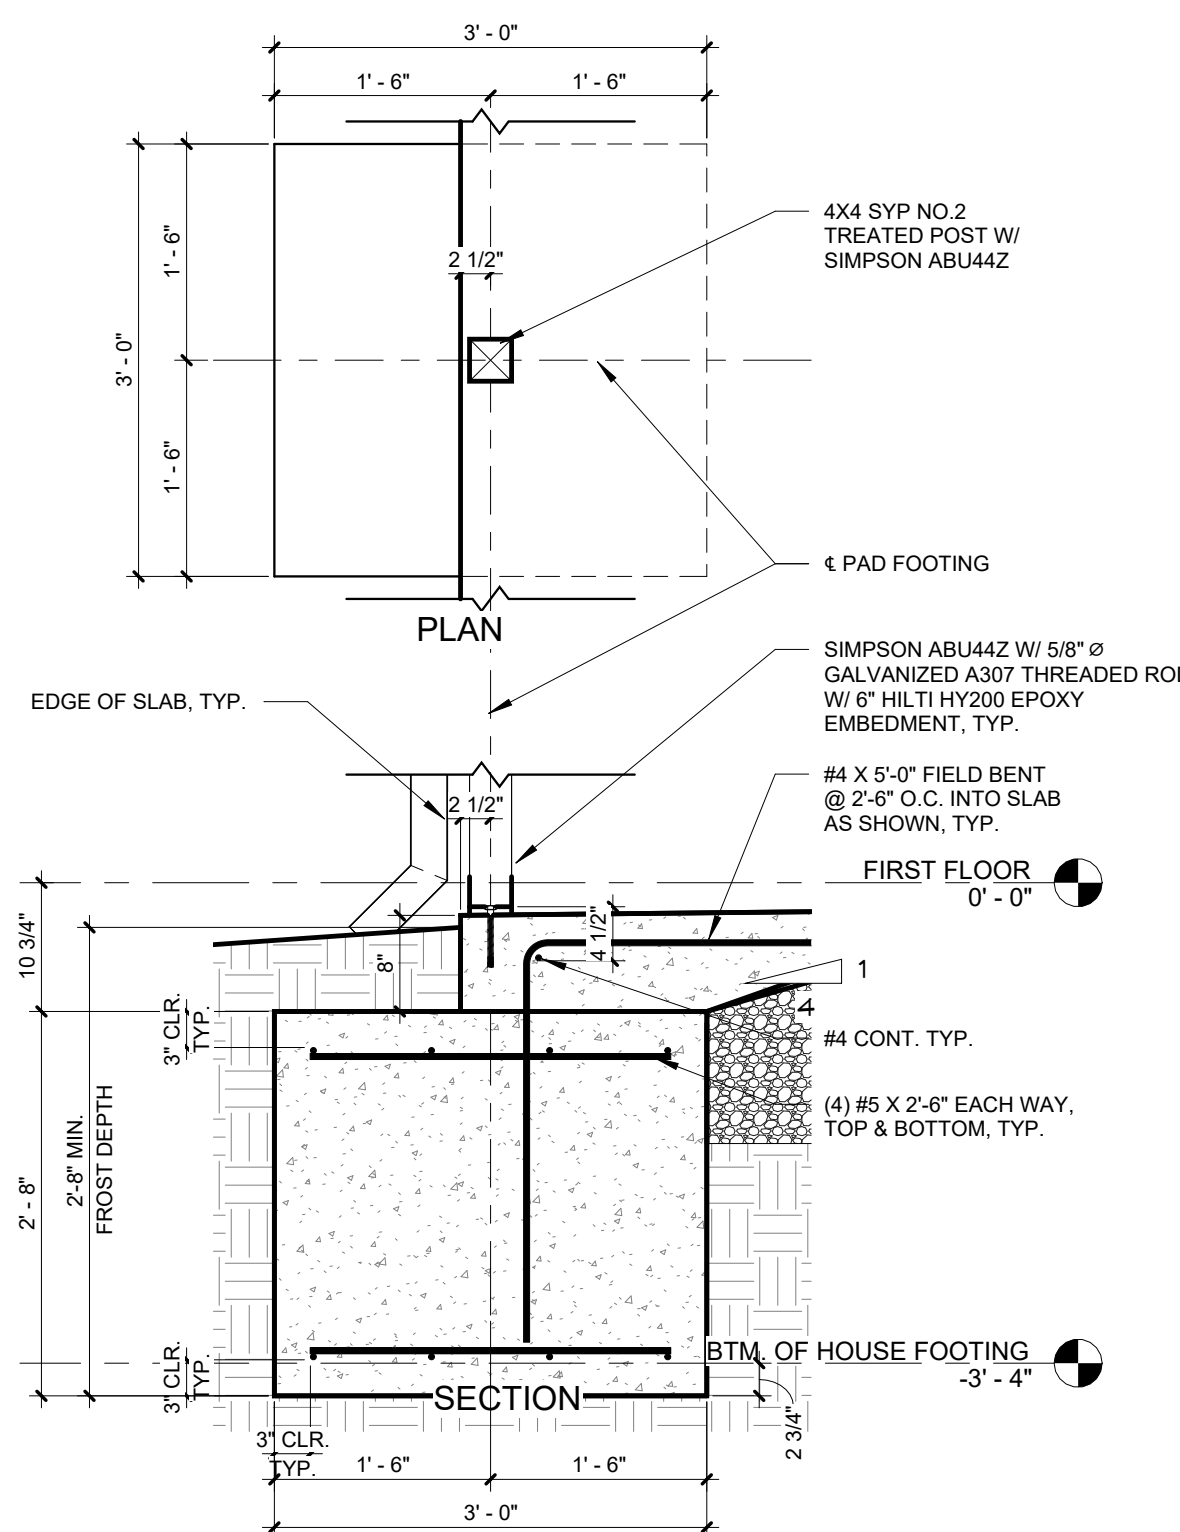


6 REAR PORCH POST FOOTING
3/4" = 1'-0"

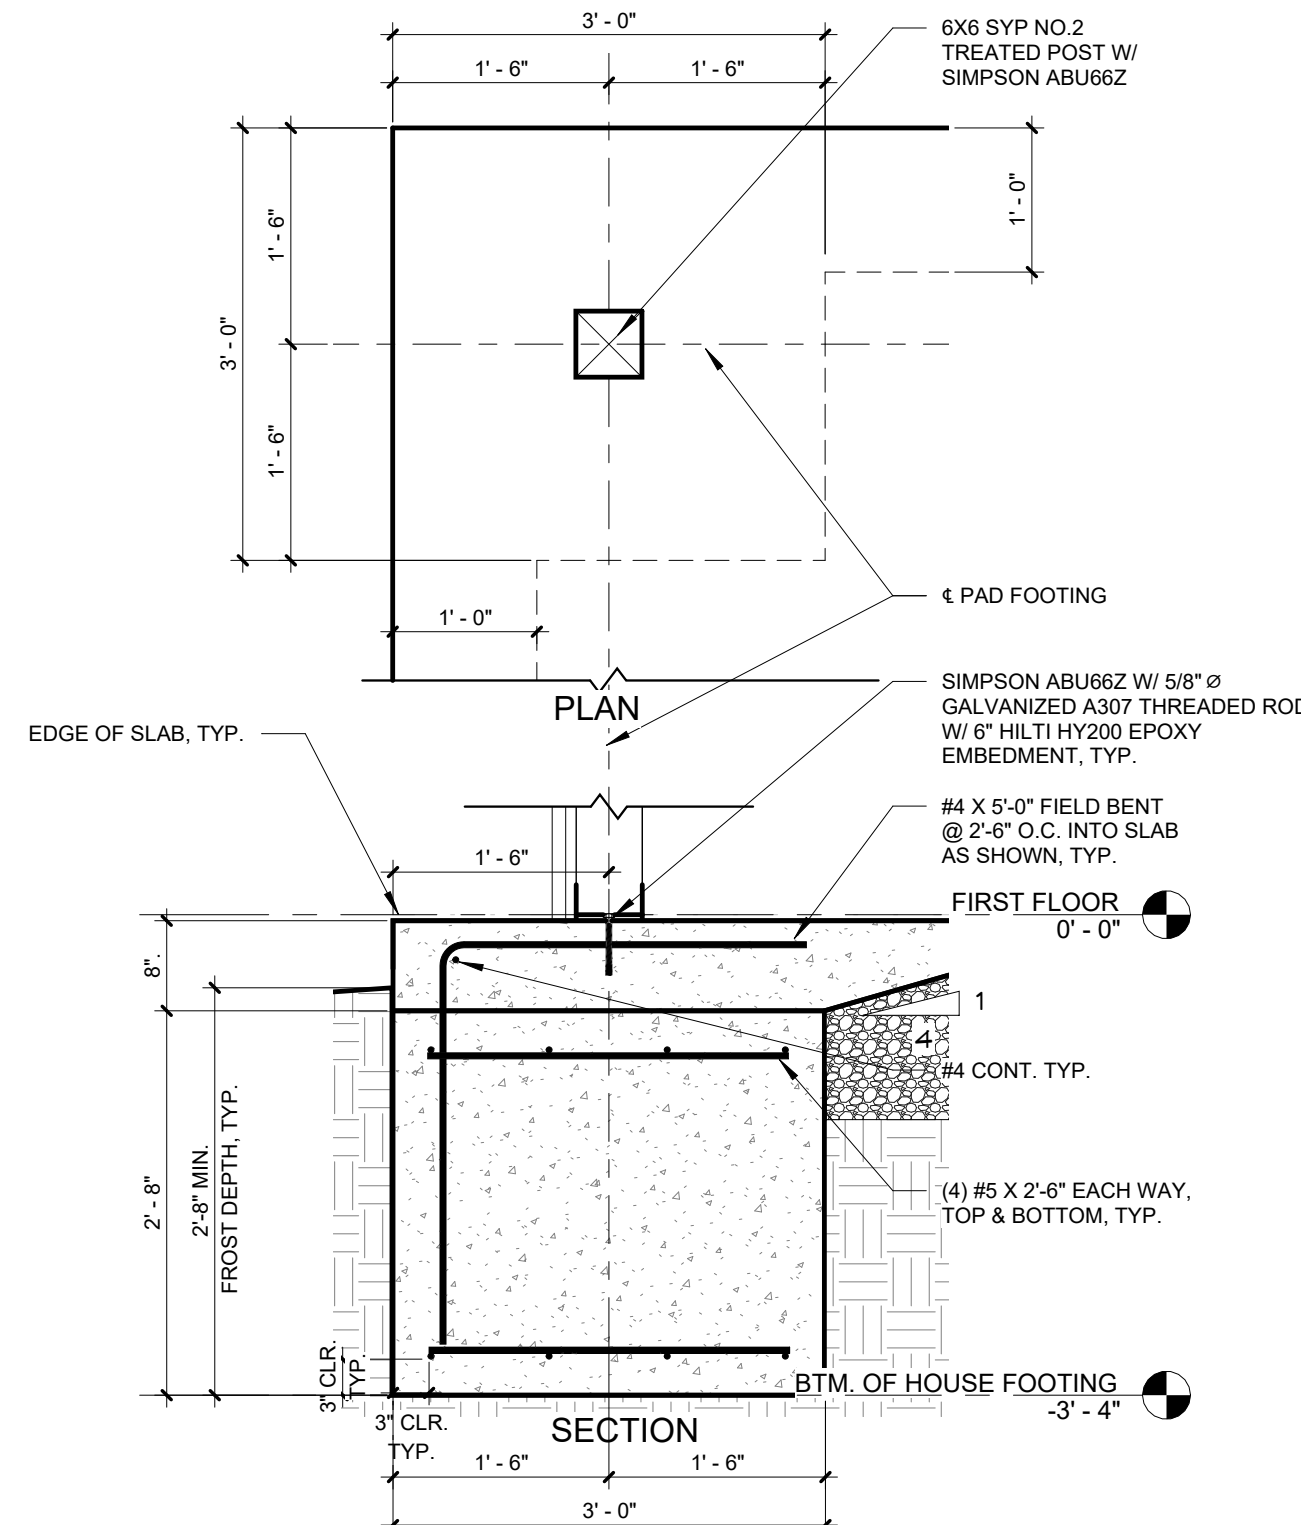


7 FRONT PORCH POST FOOTING
3/4" = 1'-0"

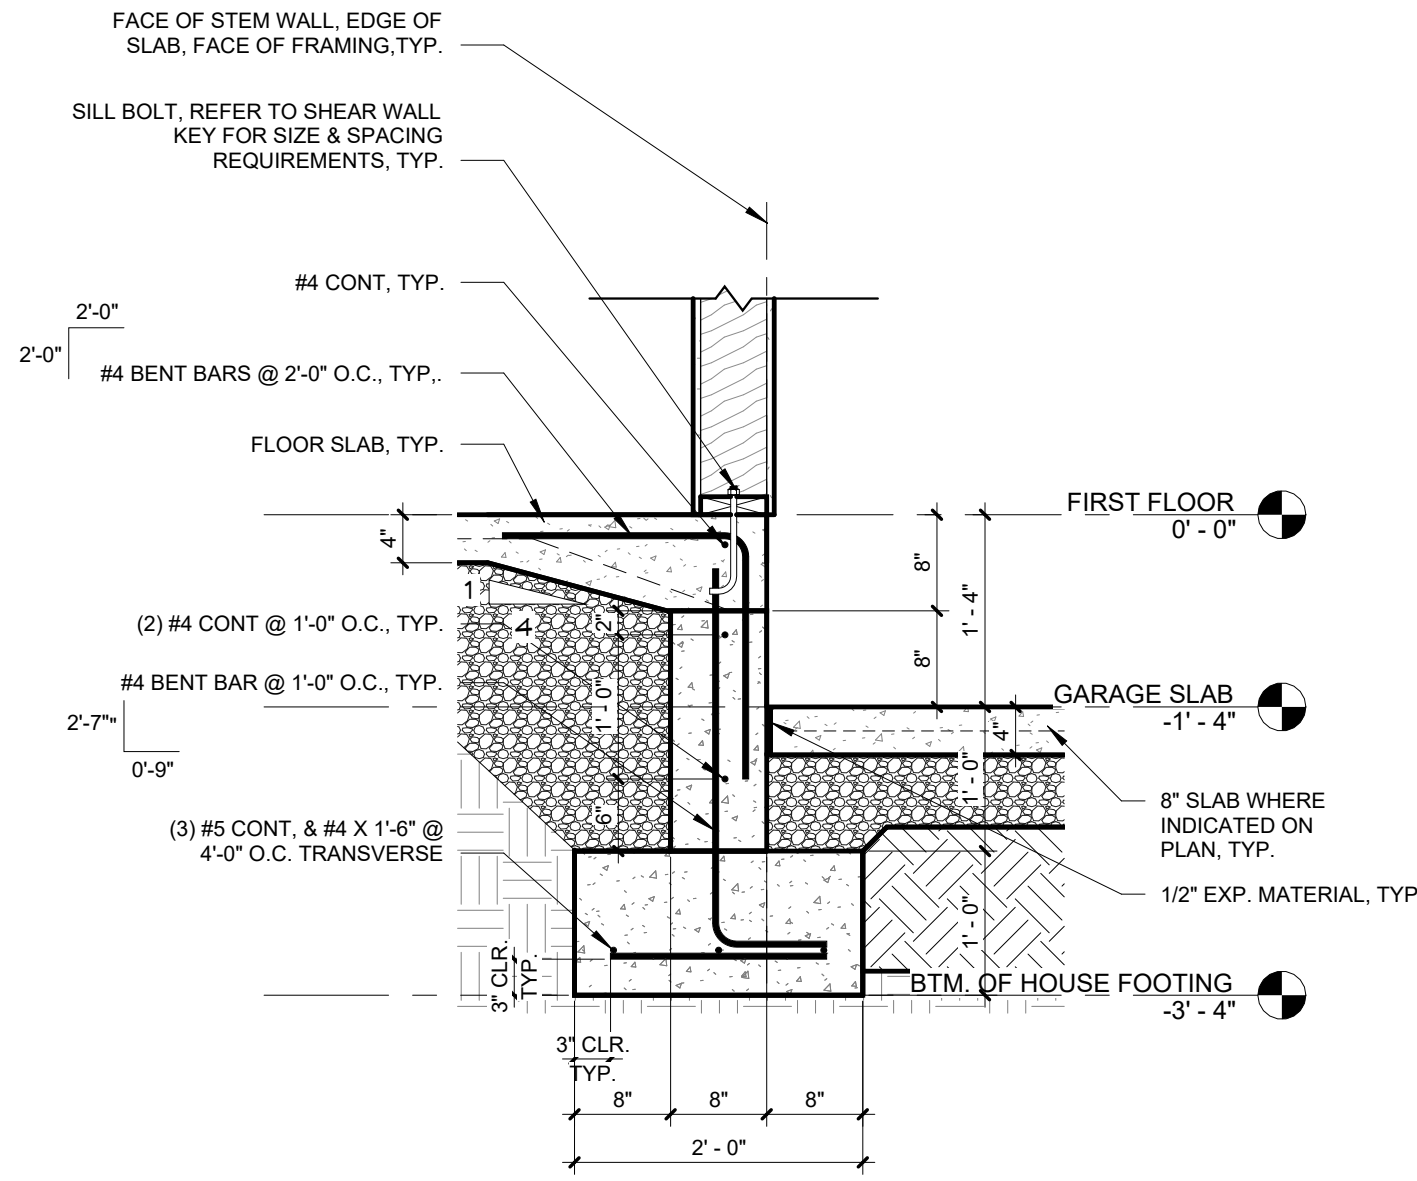


1	INT. GARAGE FOOTING
S-102	3/4" = 1'-0"

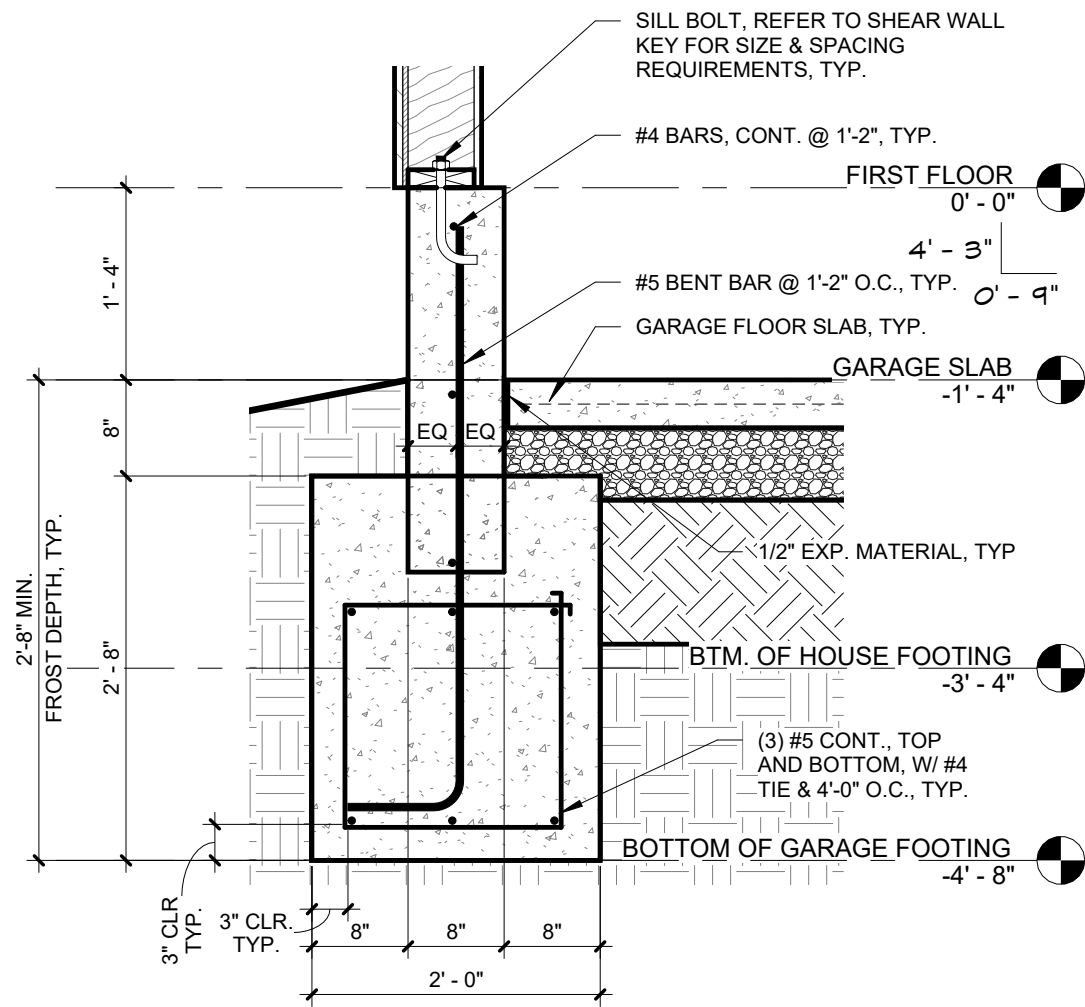


2	EXT. GARAGE FOOTING
S-102	3/4" = 1'-0"

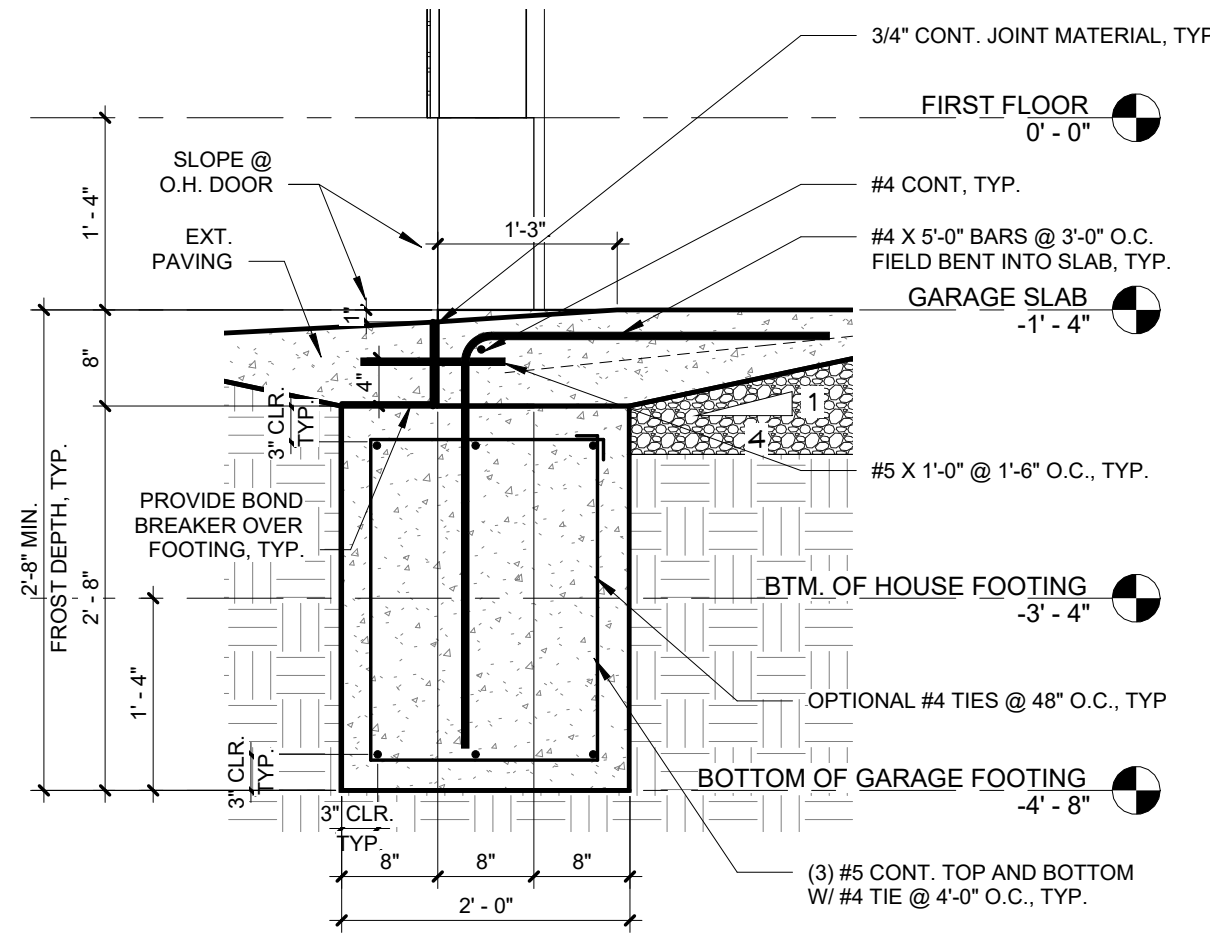


3	GARAGE DETAIL @ O.H. DOOR
S-102	3/4" = 1'-0"

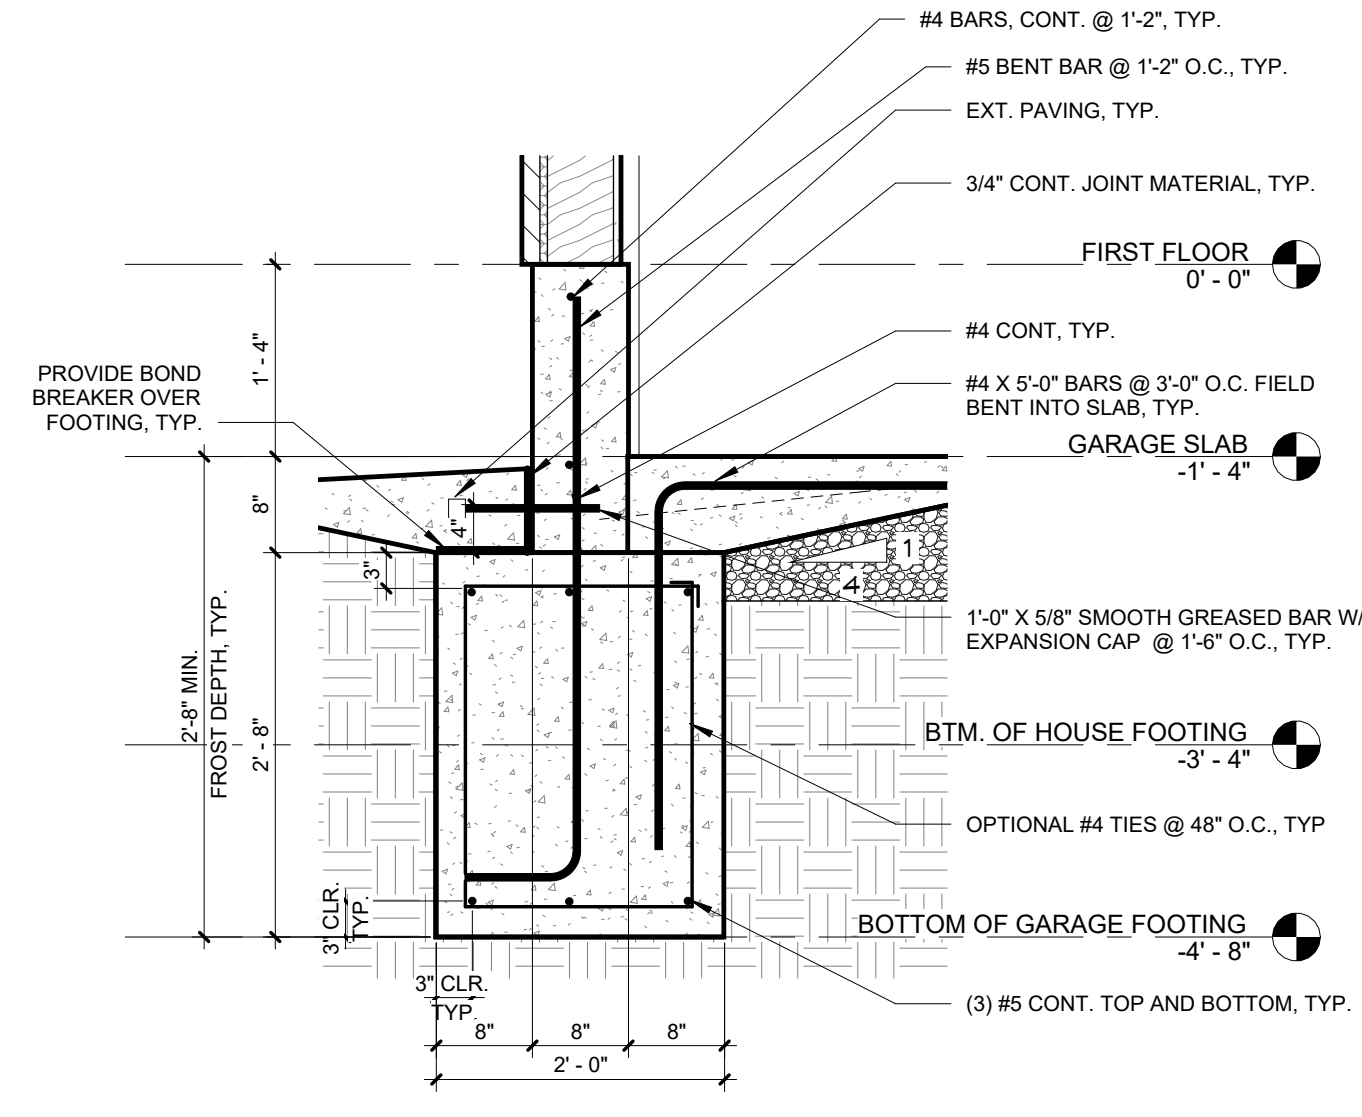


4	GARAGE DETAIL @ STEM WALL
S-102	3/4" = 1'-0"

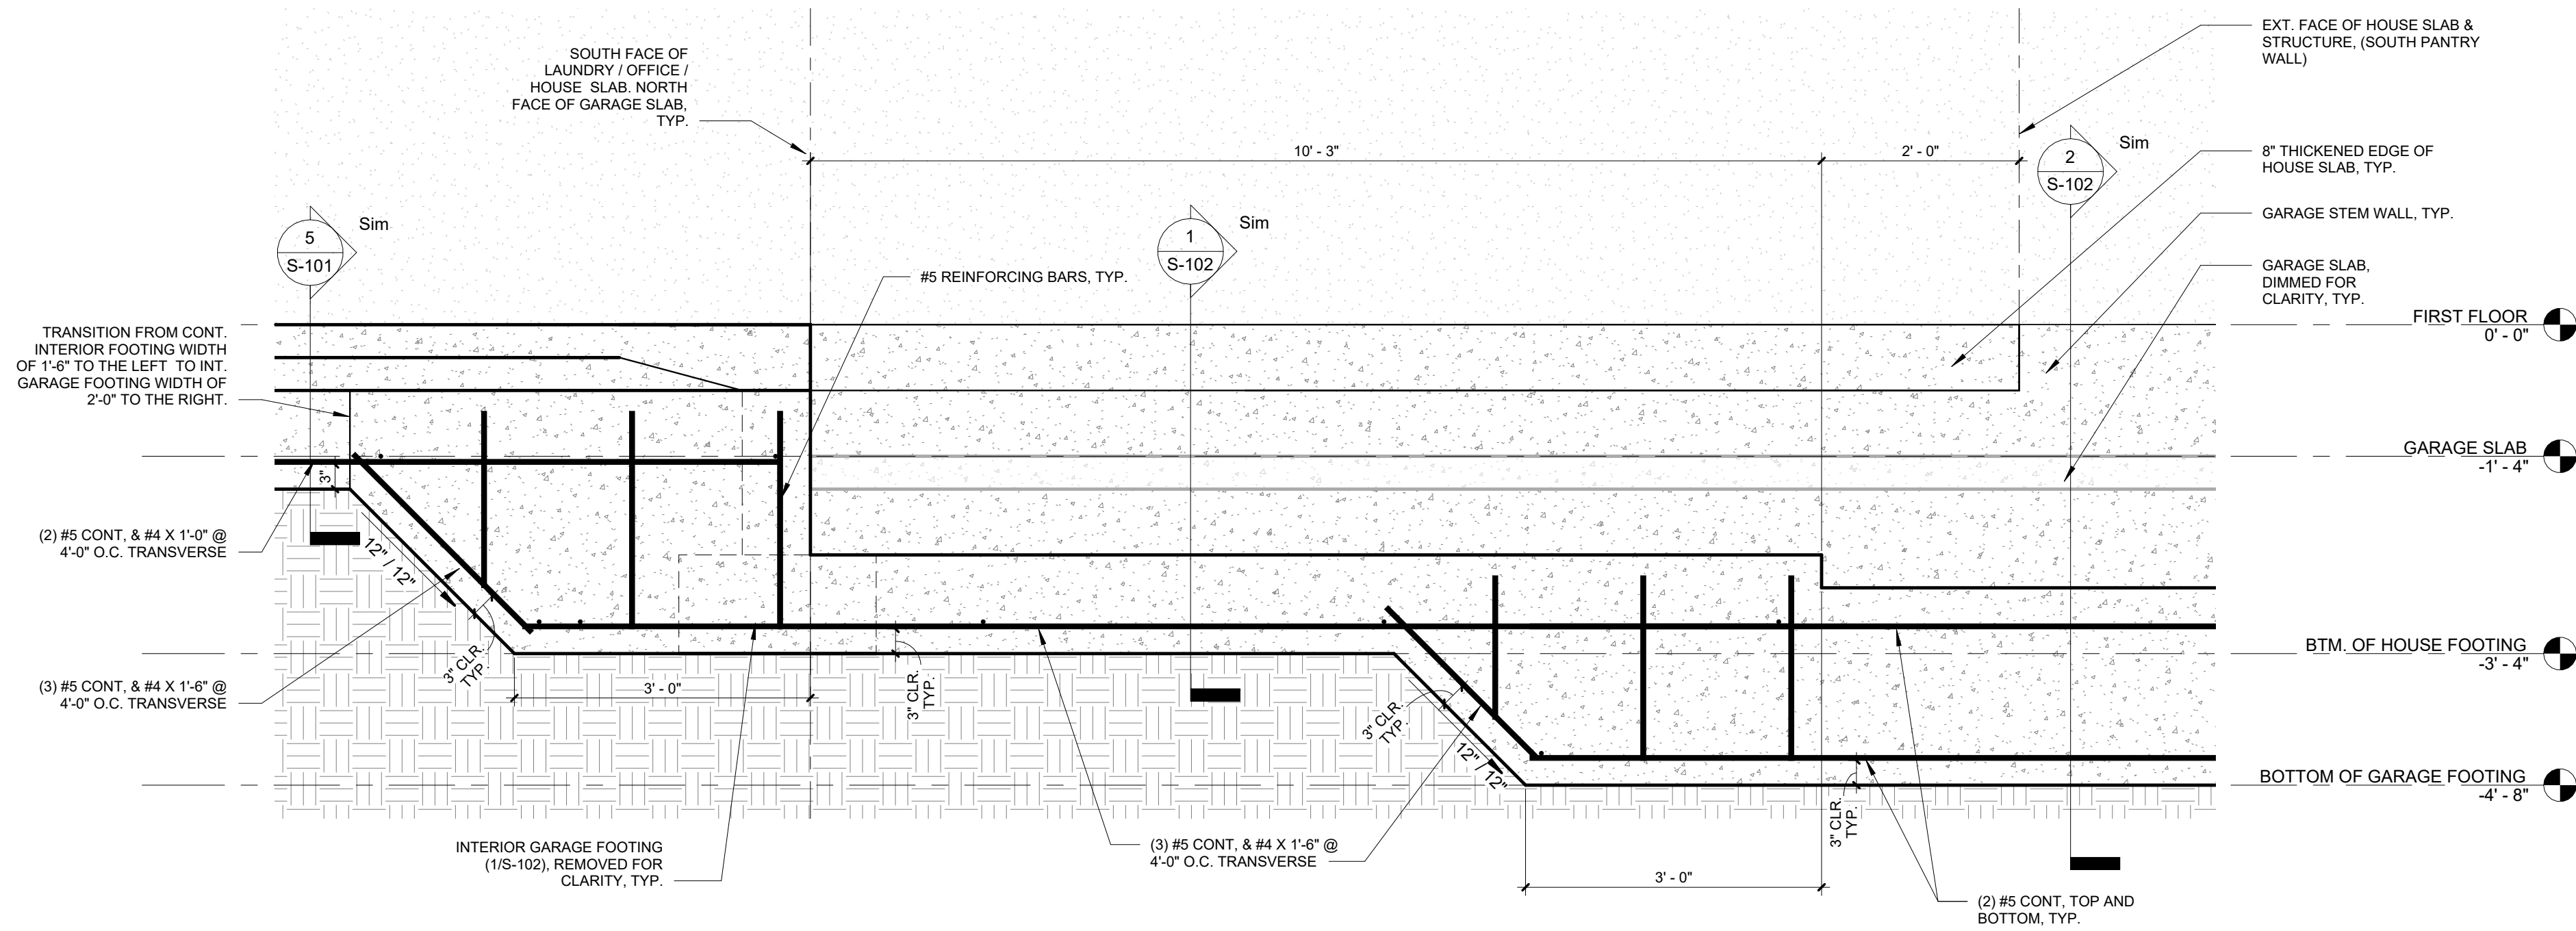


5	GARAGE FOOTING STEP DETAIL
S-102	3/4" = 1'-0"

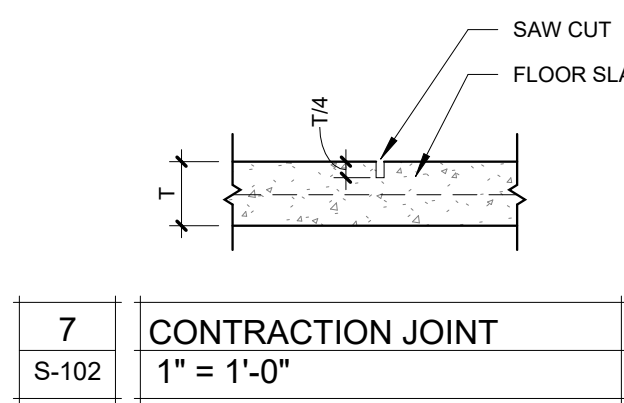

7	CONTRACTION JOINT
S-102	1" = 1'-0"

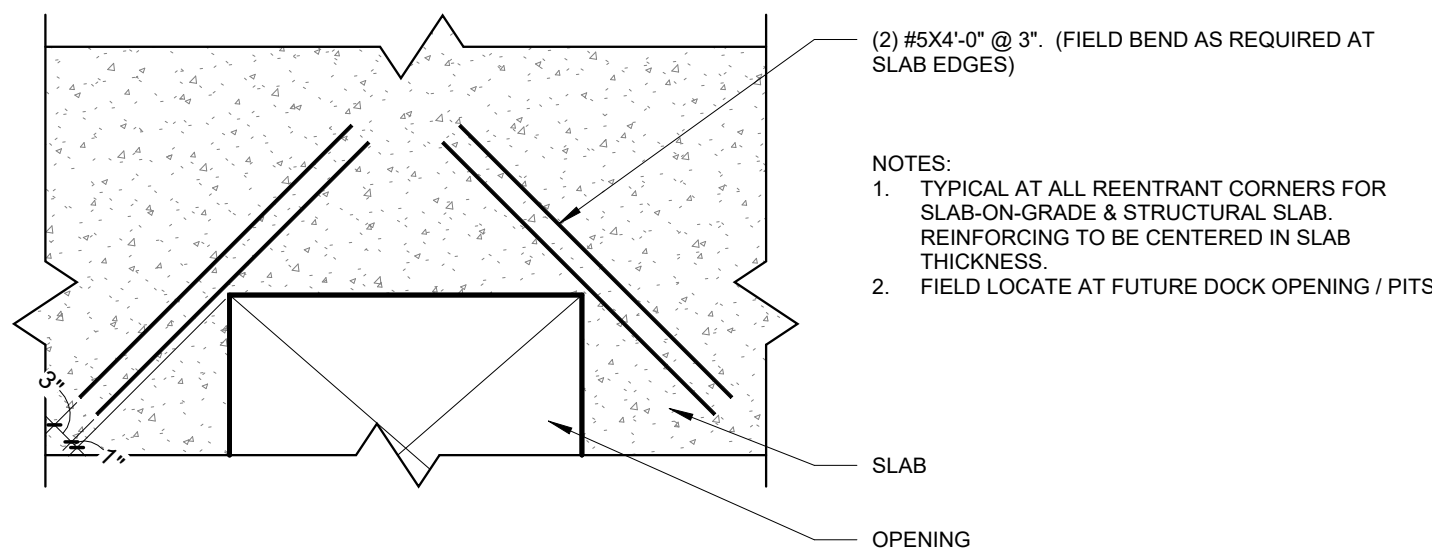


8	TYP. CRACK CONTROL REINF.
S-102	1/2" = 1'-0"

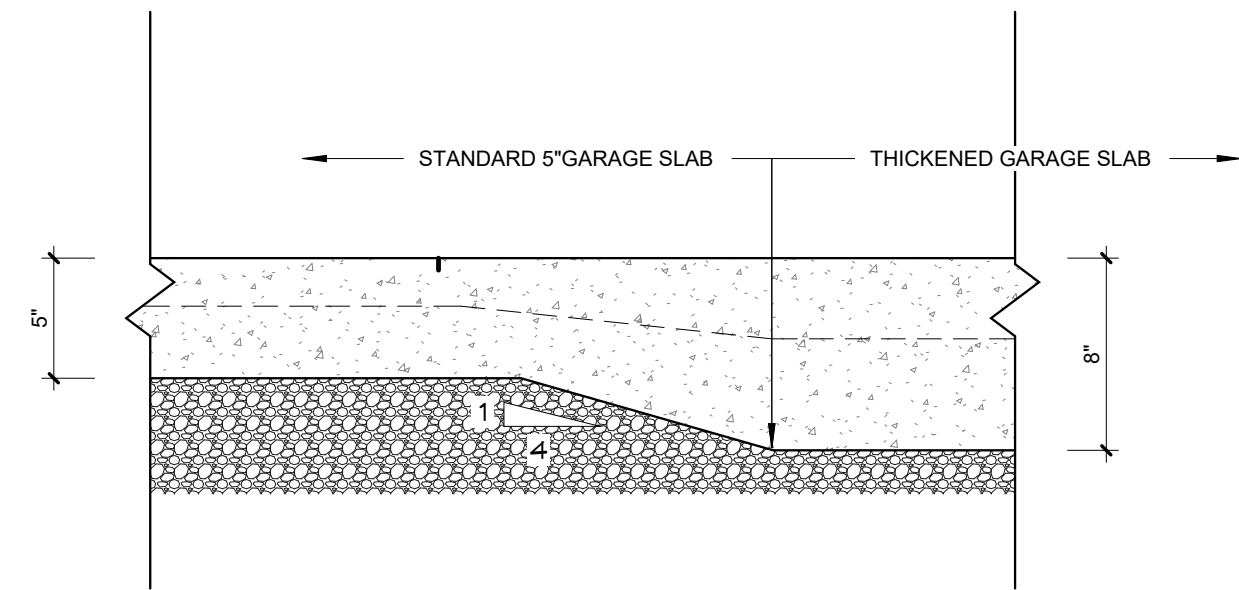


6	SLAB THICKNESS TRANSITION DETAIL
S-102	1 1/2" = 1'-0"



Robert Rollings
Architects, LLC
208 S. Lamine
SEDALIA, MO 65201
PHONE: 660 829 9151
FAX: 660 829 9152

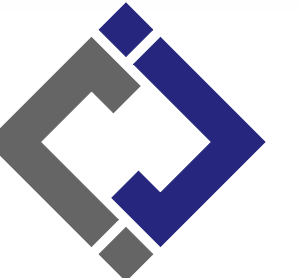

J-SQUARED
ENGINEERING
2400 BLUFF CREEK DR. STE. 101
COLUMBIA, MO 65201
573.234.4492 phone
www.j-squaredeng.com

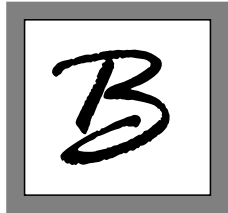

Broadfoot Engineering, LLC
30277 Carpenter Road
Sedalia, MO 65301
Phone: 660-619-7001
broadfooteng@yahoo.com

CROCKETT
ENGINEERING CONSULTANTS
1000 W. Nifong Blvd., Bldg. 1,
Columbia, Missouri 65202
(573) 447-0292
www.crockettengineering.com
Crockett Engineering Consultants, LLC
Missouri Certificate of Authority
#2000151304

OFFICE OF ADMINISTRATION
DIVISION OF FACILITIES
MANAGEMENT DESIGN AND
CONSTRUCTION

DIRECTOR'S HOUSE

MISSOURI STATE
FAIRGROUNDS
2503 W. 16TH ST
SEDALIA, MO 65301

PROJECT # F2402-01

SITE # 1501

ASSET # TBD

REVISION: ADDENDUM 2
DATE: 10/27/2025

REVISION: _____
DATE: _____

REVISION: _____
DATE: _____

ISSUE DATE: 7/11/2025

BID DOCUMENTS

CAD DWG FILE: S-DT-12
DRAWN BY: AMK
CHECKED BY: RDR
DESIGNED BY: AMK


SHEET TITLE:

FOUNDATION PLAN
DETAILS

SHEET NUMBER:

S-102

S-103

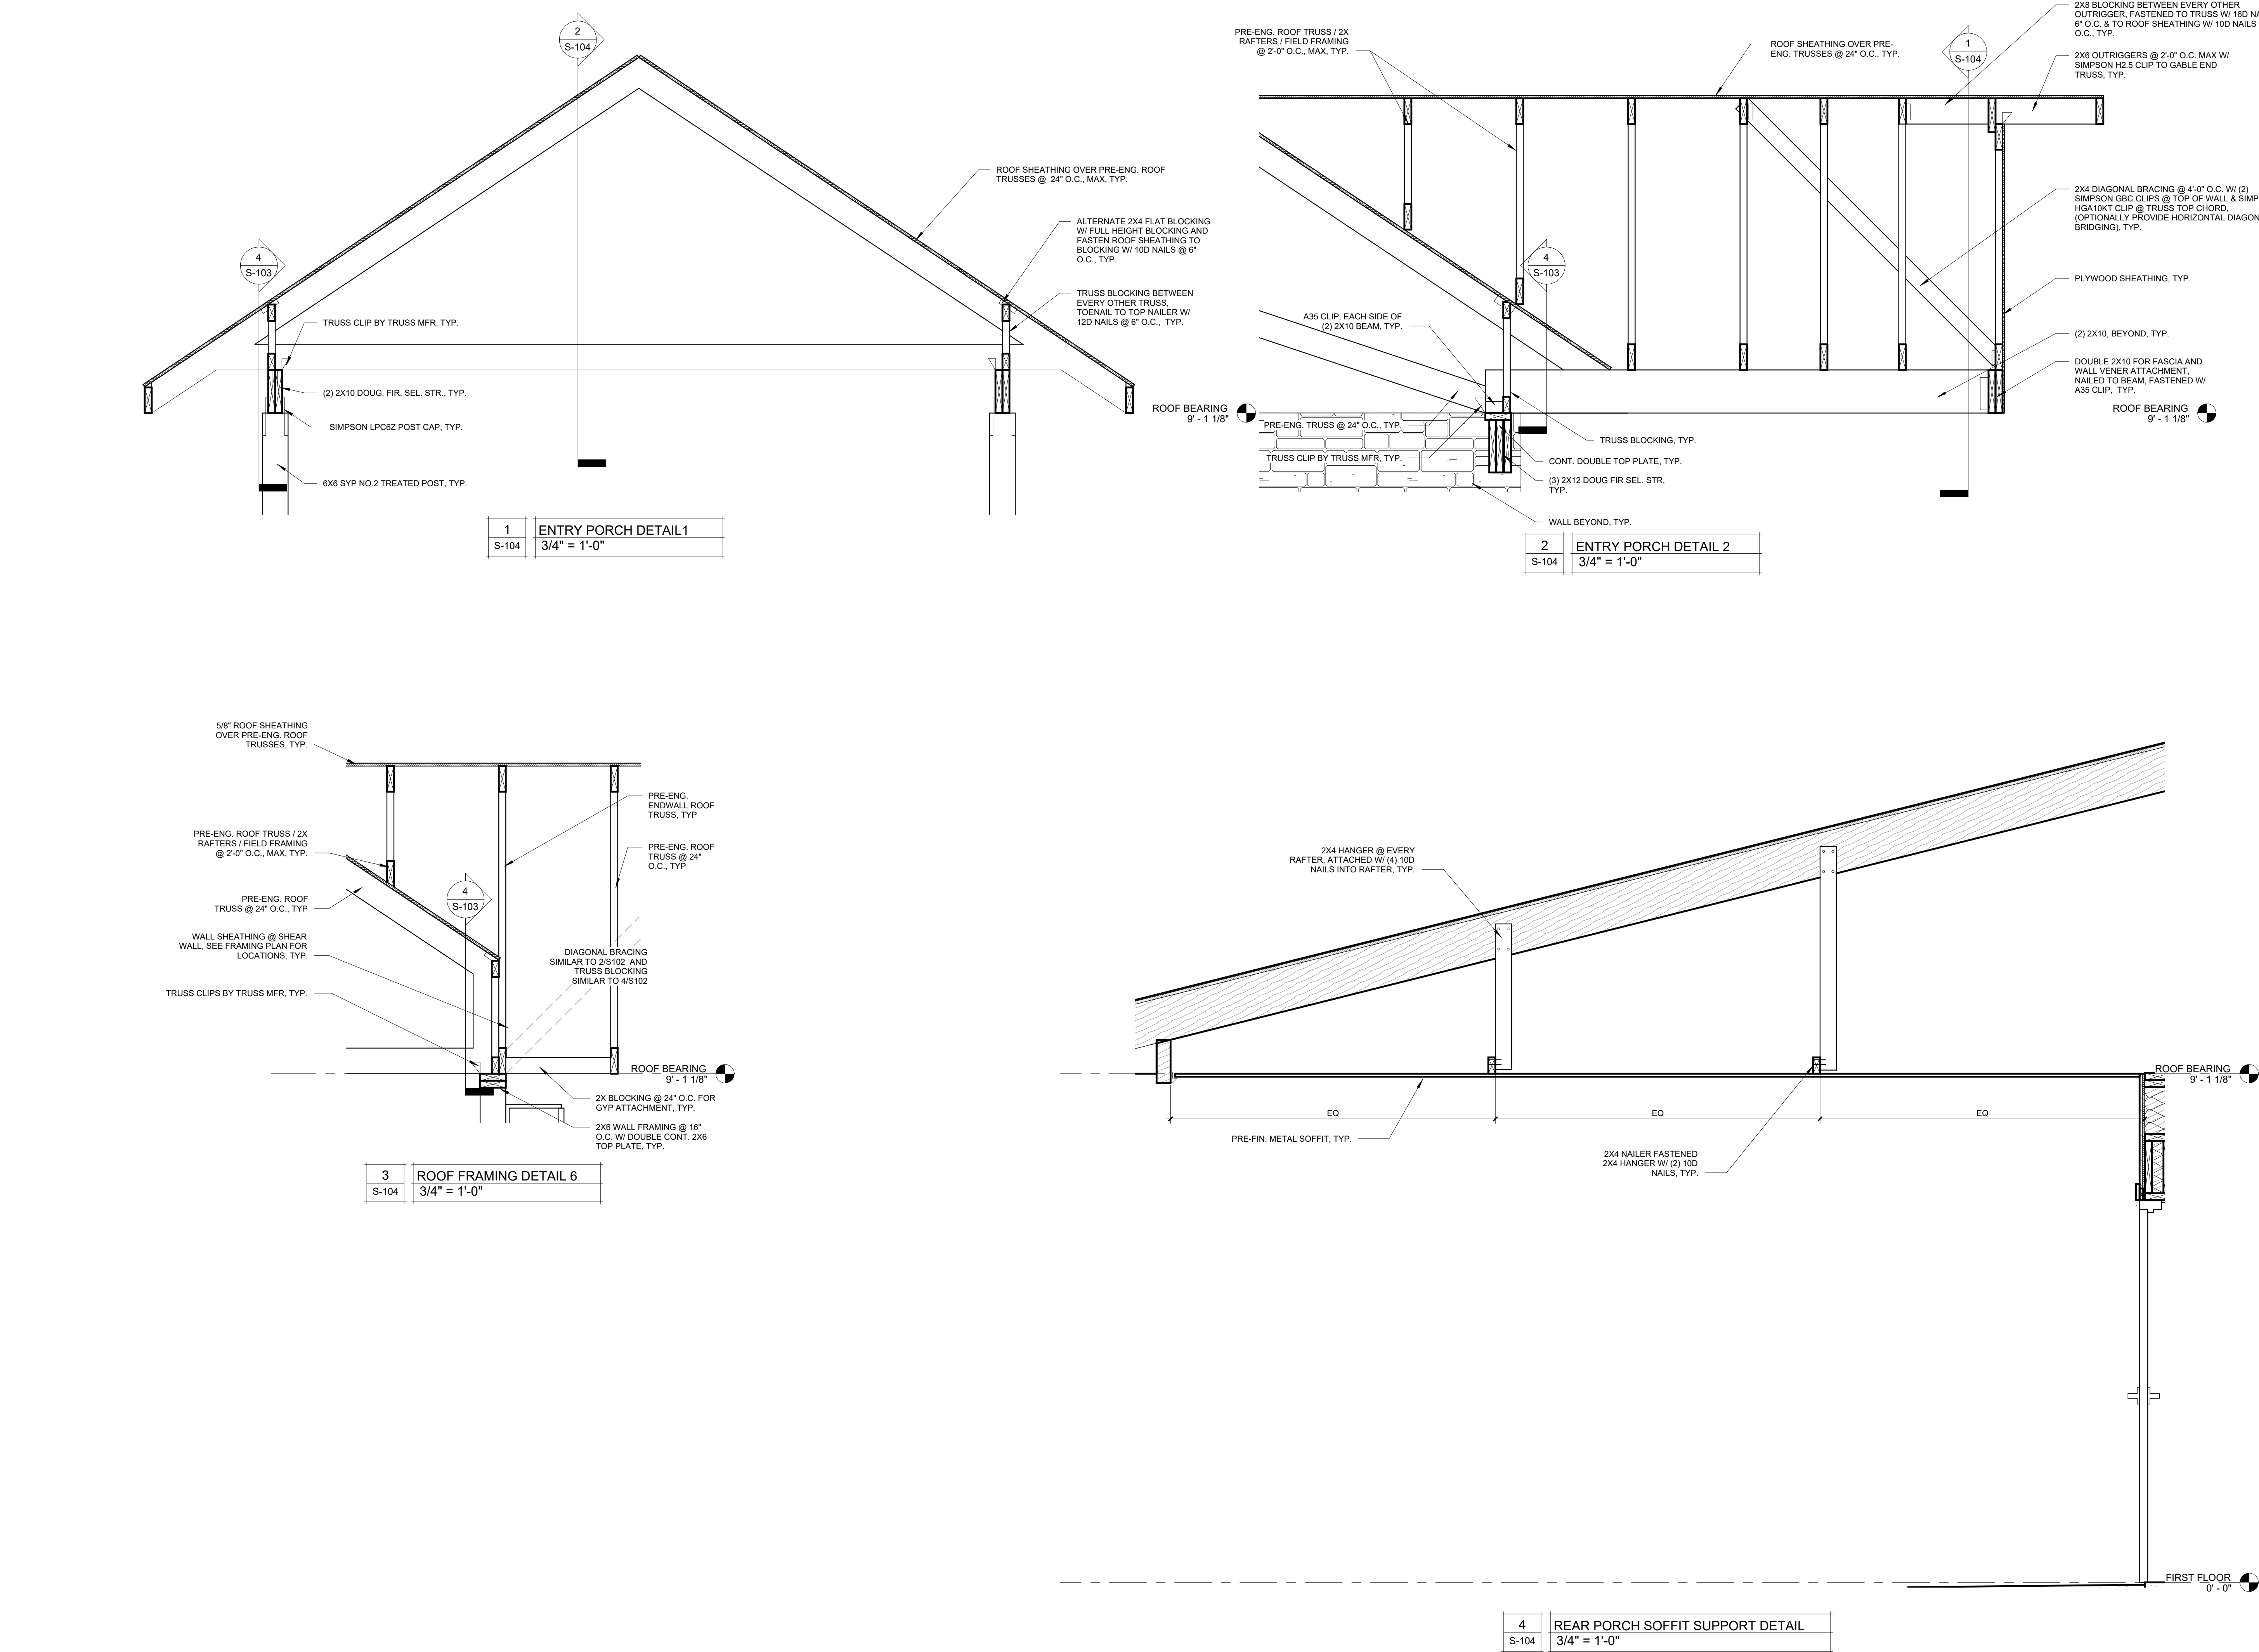

Robert D. Rollings 2005001208, Certificate of Authority # A-2006003870

J-SQUARED ENGINEERING
2400 BLUFF CREEK DR. STE. 101
COLUMBIA, MO 65201
573.234.4492 phone
www.j-squaredeng.com

CROCKETT ENGINEERING CONSULTANTS
1000 W. Nifong Blvd., Bldg. 11
Columbia, Missouri 65202
(573) 447-0292
www.crockettengineering.com
Crockett Engineering Consultants, LLC
Missouri Certificate of Authority
#2000151304

OFFICE OF ADMINISTRATION
DIVISION OF FACILITIES
MANAGEMENT DESIGN AND
CONSTRUCTION

DIRECTOR'S HOUSE

MISSOURI STATE
FAIRGROUNDS
2503 W. 16TH ST
SEDALIA, MO 65301
PROJECT # F2402-01
SITE # 1501
ASSET # TBD

REVISION: ADDENDUM 2
DATE: 10/27/2025
REVISION: _____
DATE: _____
REVISION: _____
DATE: _____

ISSUE DATE: 7/11/2025
BID DOCUMENTS
CAD DWG FILE: S-DT-14
DRAWN BY: AMK
CHECKED BY: RDR
DESIGNED BY: AMK

SHEET TITLE:

FRAMING PLAN
DETAILS

SHEET NUMBER:

S-104



KEATON E. LEISINGER, PE - 2021035875
NO CERTIFICATE OF AUTHORITY # 2018029688

Robert Rollings Architects LLC
208 S. LAMAR
SEDALIA, MO 65301
PHONE: 660 829 9191
FAX: 660 829 9152

J-SQUARED ENGINEERING
2400 BLUFF CREEK DR. STE. 101
COLUMBIA, MO 65201
573.234.4492 phone
www.j-squaredeng.com

Broadfoot Engineering, LLC
30277 Carpenter Road
Sedalia, MO 65301
Phone: 660-619-7001
broadfooteng@yahoo.com

CROCKETT ENGINEERING CONSULTANTS
1000 W. Nifong Blvd., Bldg. 1.
Columbia, Missouri 65202
(573) 447-0292
www.crockettengineering.com
Crockett Engineering Consultants, LLC
Missouri Certificate of Authority
#2000151304

OFFICE OF ADMINISTRATION
DIVISION OF FACILITIES
MANAGEMENT DESIGN AND
CONSTRUCTION

DIRECTOR'S HOUSE

MISSOURI STATE
FAIRGROUNDS
2503 W. 16TH ST
SEDALIA, MO 65301
PROJECT # F2402-01
SITE # 1501
ASSET # TBD

REVISION: ADDENDUM 2
DATE: 10 / 28 / 2025

REVISION:
DATE:

REVISION:
DATE:

ISSUE DATE: 7/11/2025
BID DOCUMENTS

CAD DWG FILE:
DRAWN BY: RXM
CHECKED BY: JAP
DESIGNED BY: KEL

SHEET TITLE:


**PLUMBING
DETAILS
AND
SCHEDULES**

SHEET NUMBER:

P501



WATER SERVICE & WATER HEATER KEY NOTES:

1. HOT & COLD SHUT OFF VALVES TO LAUNDRY/OFFICE & W.C. PLUMBING FIXTURES.
2. HOT & COLD WATER SHUT OFF VALVES TO MASTER BATHROOM PLUMBING FIXTURES.
3. HOT & COLD WATER SHUT OFF VALVES TO KITCHEN PLUMBING FIXTURES.
4. HOT & COLD WATER SHUT OFF VALVES TO SHARED BATHROOM PLUMBING FIXTURES.

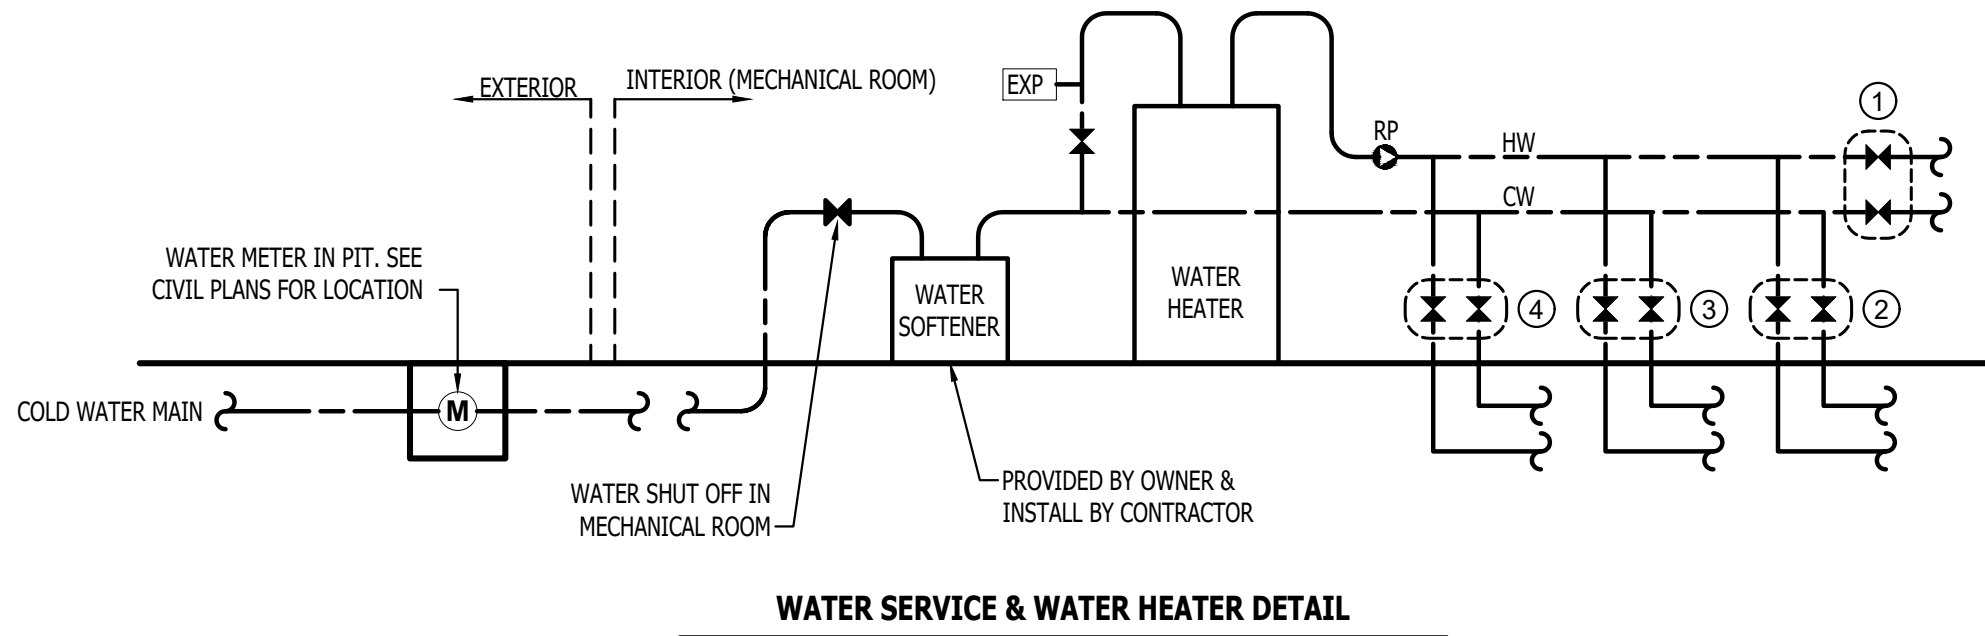

PLUMBING FIXTURE SCHEDULE				
TAG	DESCRIPTION	MANUFACTURER (OR EQUAL)	MODEL (OR EQUAL)	NOTES
AAV	AIR ADMITTANCE VALVE	OATEY	39020	1.5" - 6 DFM MAX
EXP	EXPANSION TANK	WATTS	PLT-5	
FD	FLOOR DRAIN	ZURN	Z415-BZ	WITH Z1072 TRAP SEAL
FPHB	FROST PROOF HOSE BIB	WOODFORD	MODEL 19	
LAV	LAVATORY (MANUAL FAUCET)			WITH INTEGRAL SINK, MOEN #84537 FAUCET, 1/4 TURN STOPS, AND BRAIDED STAINLESS STEEL SUPPLIES
REF	REFRIGERATOR BOX	STOUX CHIEF	696-G1000	
RP	RECIRCULATION PUMP	GRUNDFOS	UP15-10 SU7P/TLC	WITH TIMER AND COMFORT VAVLES (PROVIDE 3 VALVES IN TOTAL, ONE FOR EACH HOT WATER BRANCH)
SHR	SHOWER	AQUATIC	14830SL-WH	WITH MOEN #UT33322 SHOWER TRIM KIT AND SHOWER VAVLE. PROVIDE COMPATIBLE DOOR BY SHOWER SURROUND PROVIDER
SK1	SINGLE COMPARTMENT SINK [SOUNDSHIELD] (23x18x9)	MOEN	GS18157	WITH TWO HANDLED ZURN Z871C4-XL FAUCET
SK2	DOUBLE COMPARTMENT SINK [SOUNDSHIELD] W/DISPOSAL (32x18x9)	MOEN	GS18259B	WITH TWO HANDLED ZURN Z871C4-XL FAUCET AND INSINKERATOR BADGER 1 DISPOSAL WITH POWER CORD
SK3	DOUBLE COMPARTMENT SINK [SOUNDSHIELD] (32x18x9)	MOEN	GS18259B	WITH TWO HANDLED ZURN Z871C4-XL FAUCET
TUB1	TUB & SHOWER	AQUATIC	2603302PL-WH	WITH MOEN ESSIE #82330 TUB/SHOWER TRIM KIT AND POSE-TEMP SHOWER VALVE
TUB2	TUB	MISENO	MNO6732SFSO	WITH MISENO #MNO15TFCP TUB FILLER FAUCET
WB	WASHER BOX	OATEY	38529	WASHER BOX W/ 1/4 TURN VALVES
WC	WATER CLOSET - STANDARD HEIGHT - TANK	AMERICAN STANDARD	215CA.004	WITH CHURCH 7200SLC SEAT AND COVER, STAINLESS BRAIDED SUPPLY, AND 1/4 TURN SHUT-OFF.
WH	WATER HEATER	RUUD	PROE50 M2 RU95	50 GALLON, 240V, 4500W
YCO	YARD CLEAN OUT	ZURN	Z1400	
NOTES: 1. VERIFY NECESSARY FIXTURES MEET ADA REQUIREMENTS WITH ARCHITECT PRIOR TO INSTALLATION. 2. VERIFY FIXTURE FINISHES WITH OWNER / ARCHITECT.				

PLUMBING CONNECTION SIZING SCHEDULE					
FIXTURE		SANITARY PIPING		SUPPLY PIPING	
TYPE	TYPICAL ABBREVIATION	WASTE CONNECTION	VENT CONNECTION	COLD WATER CONNECTION	HOT WATER CONNECTION
DRINKING FOUNTAIN	DF	1-1/2"	1-1/4"	1/2"	-
FLOOR DRAIN	FD	3"	2"	-	-
HAND / HAIR SINK	HS / SK	2"	1-1/4"	1/2"	1/2"
HOSE BIBB	HB	-	-	3/4"	-
LAVATORY	LAV	1-1/2"	1-1/4"	1/2"	1/2"
MOP SINK	MS	3"	1-1/2"	1/2"	1/2"
ICE MAKER OUTLET BOX	REF	-	-	1/2"	-
SHOWER	SH	3"	1-1/2"	1/2"	1/2"
URINAL	UR	2"	1-1/4"	3/4"	-
WATER CLOSET (FLUSH TANK)	WC	3"	2"	1/2"	-
WATER CLOSET (FLUSH VALVE)	WC	3"	2"	1"	-
NOTES: 1. SIZES SHOWN ABOVE ARE TYPICAL UNLESS NOTED OTHERWISE ON PLANS					

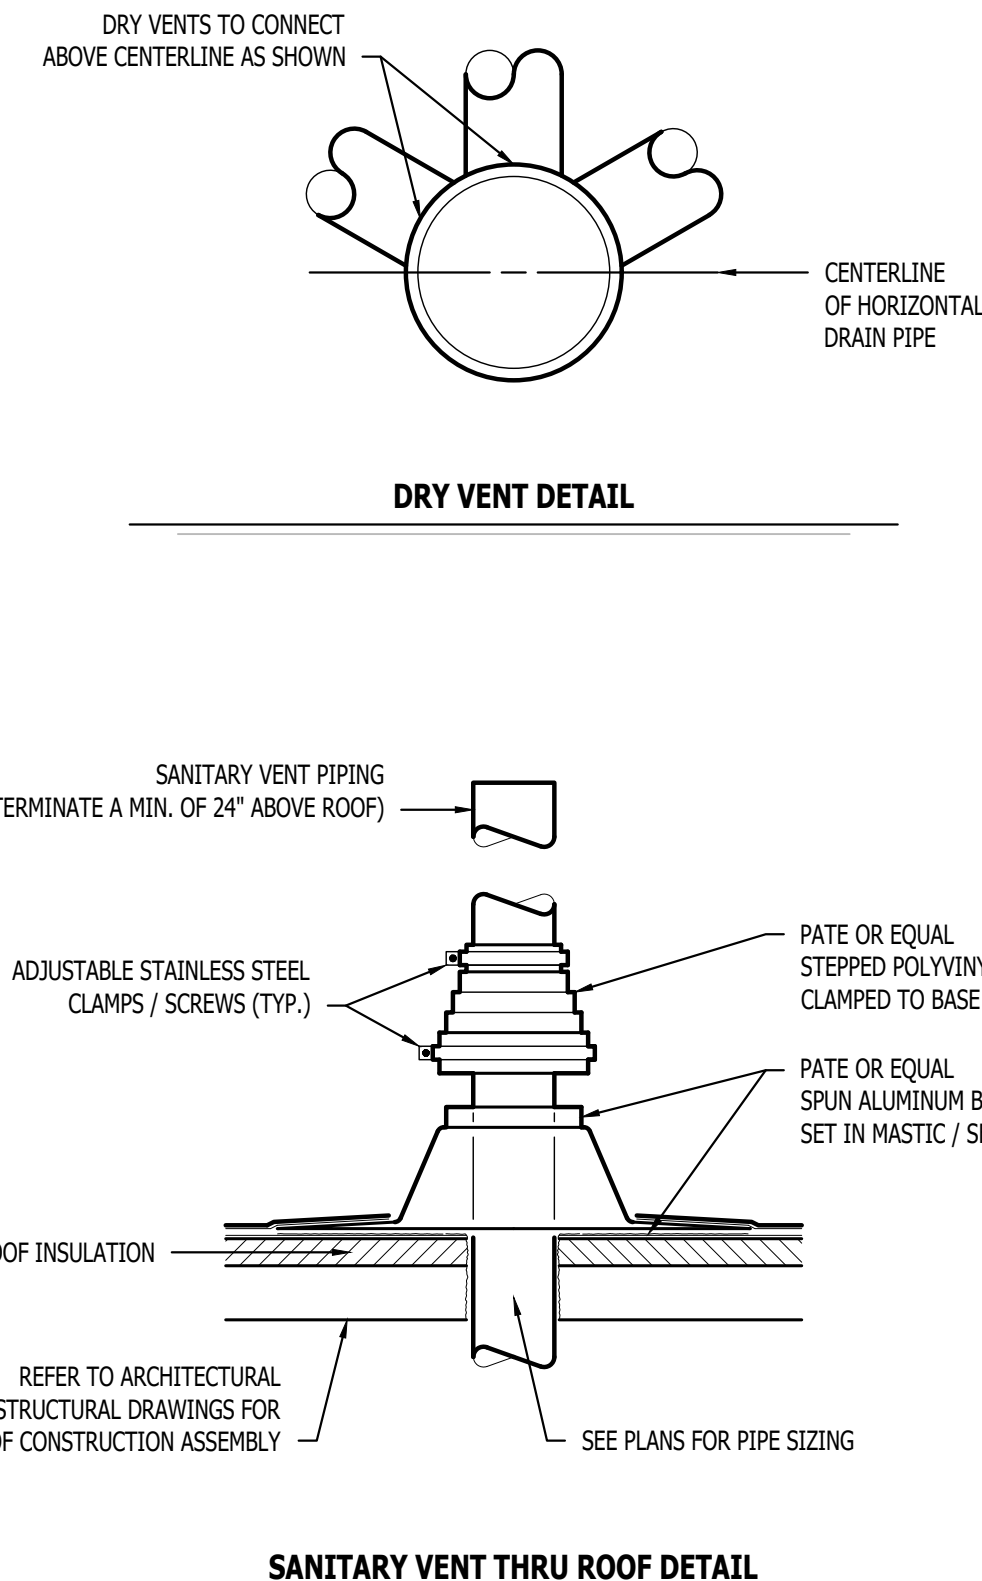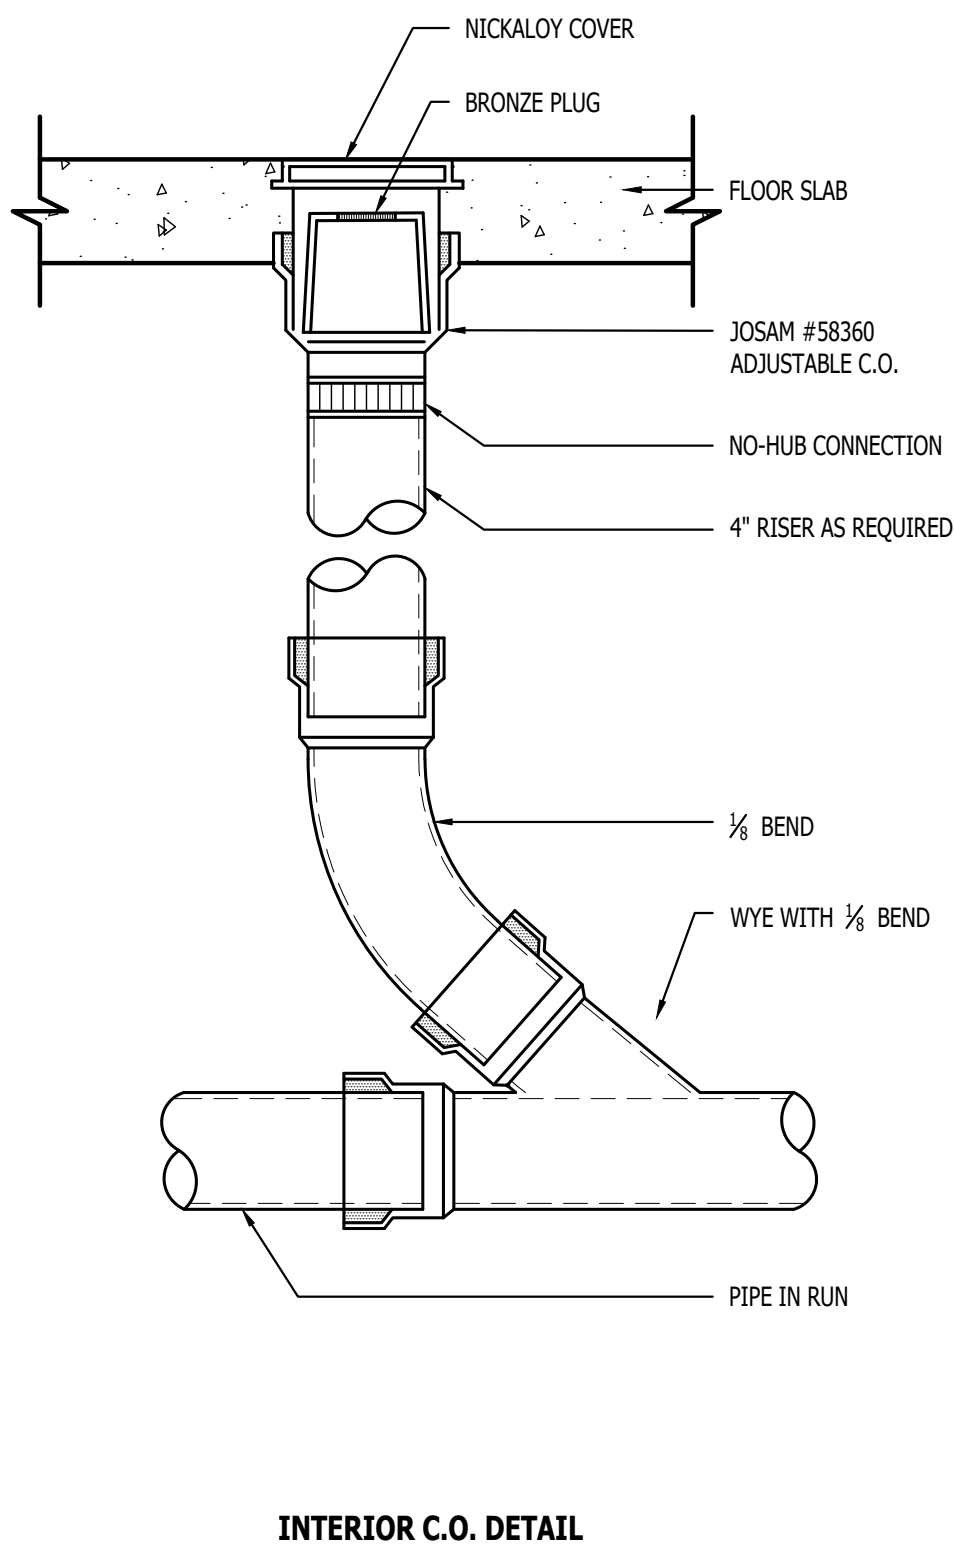

STATE OF MISSOURIBid Time: 1:30 PM

Bid Date: _____

All bid documents shall be emailed to FMDCBids@oa.mo.gov**SECTION 004113 - BID FORM****1.0 BID**A. From: _____
(Bidder's Company Name)☐ Sole Proprietorship/General Partnership ☐ LLC ☐ Limited Partnership ☐ Corporation ☐ Joint Venture

Address: _____

City, State, Zip _____

Phone: _____ Email: : _____

Federal ID Number: _____ Missouri Business Charter Number: _____

Contact Name: _____ Contact email: _____

herein after called the "**Bidder**".B. To: Director, Division of Facilities Management, Design and Construction
Room 730, Harry S Truman State Office Building
301 West High Street
Jefferson City, Missouri 65101herein after called the "**Owner**."C. For: New Director's House
Missouri State Fairgrounds
Sedalia, MissouriD. Project Number: F2402-01
hereinafter called the "**Work**."

E. Documents: The undersigned, having examined and being familiar with the local conditions affecting the work and with the complete set of contract documents, including the Drawings, the Invitation For Bid, Instructions To Bidders, Statement of Bidders Qualifications, General Conditions, Supplement to General Conditions, and the technical specifications, including: addenda number _____ through _____ hereby proposes to perform the Work for the following:

F. Bid Amount: _____
_____ Dollars (\$ _____)

2.0 MBE/WBE/SDVE PERCENTAGE OF PARTICIPATION PROJECT GOALS

- A. This project's specific goals are: **MBE 10%, WBE 10%, and SDVE 3%**. NOTE: Only MBE/WBE firms certified by the State of Missouri Office of Equal Opportunity, and SDVE(s) meeting the requirements of Section 34.074, RSMo, and 1 CSR 30-5.010, as of the date of bid opening can be used to satisfy the MBE/WBE/SDVE participation goals for this project.

3.0 BID BOND

- A. Accompanying the bid is: ___ 5% Bid Bond or ___ Cashier's Check/Bank Draft for 5% of base bid that is payable without condition to the Division of Facilities Management, Design and Construction, State of Missouri, as per Article 5 of "Instructions To Bidders".

4.0 CONTRACT COMPLETION TIME AND LIQUIDATED DAMAGES

- A. The Bidder agrees to complete the work June 30, 2026. This includes ten (10) working days for document mailing and processing. The Bidder further agrees to pay to, or allow the State as liquidated damages the sum of \$700 for each working day thereafter that the entire work is not substantially complete.

5.0 ATTACHMENTS TO BID

004336	Proposed Subcontractors
004337	MBE/WBE/SDVE Compliance Form
004338	MBE/WBE/SDVE Joint Venture Form
004339	MBE/WBE/SDVE Waiver Form
004340	SDVE Business Form
004541	Affidavit of Work Authorization
004545	Anti-Discrimination Against Israel Act Certification form

6.0 BIDDER'S CERTIFICATIONS

By signing and submitting this bid form, the Bidder certifies as follows:

A. No Undisclosed Interests or Associations, Collusion, or Solicitation of Other Bidders

1. This bid is genuine and is not made in the interest of or on behalf of any undisclosed person, firm, or corporation, and is not submitted in conformity with any agreement or rules of any group, association or corporation.
2. The Bidder has not directly or indirectly induced or solicited any other bidder to put in a false or sham proposal.
3. The Bidder has not solicited or induced any person, firm or corporation to refrain from submitting a bid.
4. The Bidder has not sought by collusion or otherwise to obtain any advantage over any other bidder or over the Owner.

B. Accuracy of Contract Documents

The Bidder has based this bid upon an official/complete set of contract documents, either obtained from the Owner or from a secondary source known to the Bidder to have provided a complete and accurate set of contract documents. If the Bidder received the contract documents from such a secondary source, any errors or omissions in the contract documents shall be interpreted and construed in favor of the Owner and against the Bidder. This bid is based upon the conditions within Article 1.2 of the General Conditions.

C. Non-Discrimination

The Bidder will not discriminate against any employee or applicant for employment because of race, creed, color or national origin in the performance of the Work.

D. Prevailing Wage

MISSOURI PREVAILING WAGE LAW (Sections 290.210 to 290.340, RSMo): The Contractor shall pay not less than the specified hourly rate of wages, as set out in the wage order attached to and made part of the specifications for work under this contract, to all workers performing work under the contract, in accordance with sections 290.210 to 290.340, RSMo. The Contractor shall forfeit a penalty to the Owner of one hundred dollars per day (or portion of a day) for each worker that is paid less than the specified rates for any work done under the contract by the Contractor or by any subcontractor, in accordance with section 290.250, RSMo.

DAVIS-BACON ACT: If this Project is financed in whole or in part from Federal funds (as indicated in the Instructions to Bidders or other bid or contract documents for this Project), then this contract shall be subject to all applicable federal labor statutes, rules and regulations, including provisions of the Davis-Bacon Act, 40 U.S.C. §3141 et seq., and the “Federal Labor Standards Provisions,” as further set forth in Section 007333 – Supplementary General Conditions for Federally Funded/Assisted Construction Projects, which is incorporated into the contract by reference. Where the Missouri Prevailing Wage Law and the Davis-Bacon Act require payment of different wages for work performed under this contract, the Contractor and all Subcontractors shall pay the greater of the wages required under either law, on a classification-by-classification basis.

E. Transient Employers

The Bidder will comply with the provisions of Sections 285.230-234, RSMo, regarding transient employers.

F. Federal Work Authorization Program

The Bidder has enrolled and is participating in, and will continue to participate in, a federal work authorization program in accordance with Sections 285.525 and 285.530, RSMo for the duration of any contract awarded because of this bid.

G. Illegal Immigration Reform and Immigrant Responsibility Act (IIRIRA)

1. If awarded contract for this project, the Bidder/Contractor shall only utilize personnel authorized to work in the United States in accordance with applicable federal, state and local laws. This includes, but is not limited to, the Illegal Immigration Reform and Immigrant Responsibility Act (IIRIRA) and INA Section 274A.
2. If found to be in violation of this requirement or any applicable laws, and if the State of Missouri has reasonable cause to believe that the Contractor has knowingly employed individuals who are not eligible to work in the United States, the state shall have the right to cancel the contract immediately without penalty or recourse and suspend or debar the contractor from doing business with the state.
3. The Contractor agrees to cooperate fully with any audit or investigation from federal, state or local law enforcement agencies.

H. Anti-Discrimination Against Israel Act

1. If the awarded Contractor meets the definition of a company as defined in section 34.600, RSMo, and has ten or more employees, the Contractor shall not engage in a boycott of goods or services from the State of Israel; from companies doing business in or with Israel or authorized by, licensed by, or organized under the laws of the State of Israel; or from persons or entities doing business in the State of Israel as defined in section 34.600, RSMo.
2. If, at any time during the life of the contract, Contractor meets the definition of a company as defined in section 34.600, RSMo, and the company’s employees increases to ten or more OR the contractor’s business status changes to become a company as defined in section 34.600, RSMo, and the company has ten or more employees, then the Contractor shall submit to the Division of Facilities Management, Design and Construction a completed Box C of the exhibit titled “Anti-Discrimination Against Israel Act Certification, and shall comply with the requirements of Box C.

7.0 SIGNATURES

FOR SOLE PROPRIETORSHIPS/GENERAL PARTNERSHIPS ONLY

Name each general partner: _____

Sole Proprietor's Name (printed)

Today's Date: _____

I, _____, being the sole proprietor/general partner of (name of business)
_____ (and if the name of said business is other than my legal name, having filed a
Registration of Fictitious Name with the Missouri Secretary of State in order to allow me to use such name in
connection with my business, as provided by Section 417.200, RSMo, et seq.), do hereby submit this bid and agree to be
bound unto the State of Missouri as herein provided (if a general partnership, all partners must sign below).

Signature: _____

Signature: _____

Signature: _____

Signature: _____

FOR LIMITED LIABILITY COMPANIES ONLY

_____ today's date _____ State(s) of organization: _____
Manager's (or Managing Member's) Name (printed)

I, _____, being the Manager (or Managing Member) of (full legal name of limited
liability company from Articles of Organization) _____, and being duly
authorized to act as herein provided on behalf of said limited liability company, do hereby submit this bid on behalf of
said limited liability company and agree that said limited liability company shall be bound unto the State of Missouri as
herein provided.

Signature: _____

**FOR LIMITED PARTNERSHIPS/LIMITED LIABILITY PARTNERSHIPS/LIMITED LIABILITY LIMITED
PARTNERSHIPS ONLY**

_____ today's date: _____ State(s) of organization: _____
General/Managing Partner's Name (printed)

I, _____, being the General Partner/Managing Partner of (full legal name of limited
partnership/limited liability partnership/limited liability limited partnership from partnership agreement or Certificate of
Limited Partnership) _____, and being duly authorized to act as herein provided on
behalf of said limited partnership/limited liability partnership/limited liability limited partnership, do hereby submit this
bid on behalf of said limited partnership/limited liability partnership/limited liability limited partnership and agree that
said limited partnership/limited liability partnership/limited liability limited partnership shall be bound unto the State of
Missouri as herein provided.

Signature: _____

FOR CORPORATIONS ONLY

President's Name (printed)

Secretary's Name (printed)

Today's date

State(s) of incorporation: _____

I, _____, being the (officer or title) _____ of (full legal name of corporation, from Articles of Incorporation) _____, and being duly authorized by the Board of Directors of said corporation to act as herein provided on behalf of said corporation, do hereby submit this bid on behalf of said corporation and agree that said corporation shall be bound unto the State of Missouri as herein provided.

Signature: _____
President

Attested by: _____
Corporate Secretary

The President should sign as the bidder. If the signator is other than the corporate president, the bidder must provide satisfactory evidence that the signator has the legal authority to bind the corporation.

FOR ASSOCIATIONS/JOINT VENTURES

If multiple business entities/individuals are bidding collectively as an association or joint venture, each business entity/individual bidding as part of the association or joint venture shall sign this bid in the above sections relevant to the form that such business entity or individual does business, and the bidder shall duplicate the necessary number of signature pages so that all members of the association or joint venture shall sign this bid. If a name is adopted for use by the association or joint venture, the association or joint venture shall file a Registration of Fictitious Name with the Missouri Secretary of State in order to use such name in connection with the association or joint venture, as provided by Section 417.200, RSMo, *et seq.*

SECTION 004322 - UNIT PRICES FORM

PROJECT NUMBER: F2402-01

1.0 Description

- A. For changing specified quantities of work from those indicated by the contract drawings and specifications, upon written instructions of Owner, the following unit prices shall prevail. The unit prices include all labor, overhead and profit, materials, equipment, appliances, bailing, shoring, shoring removal, etc., to cover the finished work of the several kinds of work called for. Only a single unit price shall be given and it shall apply for either MORE or LESS work than that shown on the drawings and called for in the specifications or included in the Base Bid. In the event of more or less units than so indicated or included during construction the total contract price shall be decreased as appropriate or increased by contract change in accordance with General Conditions Article 4.1.

2.0 Unit Prices

- A. Unit Price No. 1 – Removal of Unsuitable Soil (if encountered) & Replacement with Suitable Soil:
1. Description: Price listed below is in the event any unsuitable soils are encountered. If unsuitable soils are encountered GC shall remove existing unsuitable soils, spread the unsuitable soils on site, haul in replacement soil and place it in 6" lifts.
 2. Unit of Measurement: Cubic yard
 3. Base Bid Quantity: 10 cubic Yards

\$ _____ per cubic yard

SECTION 004337 - MBE/WBE/SDVE COMPLIANCE EVALUATION FORM

Project Name: _____ Project No.: F2402-01

This form is to be completed by bidders and submitted to the State of Missouri, Division of Facilities Management, Design and Construction with the bid submittal. Submit one form per MBE/WBE/SDVE firm involved with the project. This includes any MBE/WBE/SDVE general contractor, joint venture, subcontractor or supplier, regardless of how many tier levels of sub-contracts.

A condition for remaining in competition for award is the satisfactory completion of this form for each minority/woman/service disabled veteran-owned firm that will perform a commercially useful function on the contract. The undersigned submits the following data with respect to the following firm's assurance to meet the Office of Administration's goal for MBE/WBE/SDVE participation.

1. Name of General Contractor: _____

2. MBE/WBE/SDVE Firm: _____

(Name)

(Address)

(City, State, Zip Code)

(Phone Number)

(email address)

Type of Business: _____ Type of Firm: ☐ MBE ☐ WBE ☐ SDVE

Officer Name & Title: _____

3. Describe the **subcontract actual work** to be performed (List BASE BID work and any ALTERNATE work separately):

BASE BID SCOPE OF WORK: _____

ALTERNATE (S) SCOPE OF WORK: (identify separately)

4. Indicate the **dollar (\$)** amount of contract to be subcontracted to the MBE/WBE/SDVE Firm:

BASE BID: \$ _____

ALTERNATE (S): (identify separately)

\$ _____

\$ _____

\$ _____

5. Is the proposed subcontractor listed in the Minority/Women Business Enterprise Directory maintained by the Office of Equal Opportunity (OEO) or the Division of Purchasing's SDVE directory? YES ☐ NO ☐

Name of General Contractor Signee (Print): _____

Signature: _____

Title: _____

Date: _____

SECTION 004338 - MBE/WBE/SDVE ELIGIBILITY DETERMINATION FORM FOR JOINT VENTURES

Project Name: _____ Project No.: F2402-01

If bidder is a joint venture, this form shall be completed and submitted with the bid submittal to the Missouri State Division of Facilities Management, Design and Construction.

1. Joint Venture Firm:

(Name)

(Address)

(City, State, Zip Code)

(Phone Number)

(email address)

2. In order to be counted toward project MBE/WBE/SDVE goals, the MBE/WBE/SDVE partner(s) must be currently certified by a State of Missouri public entity or have proof of SDVE eligibility. Identify the firms which comprise the joint venture and include a copy of the certification of each MBE/WBE/SDVE firm included in the joint venture.

- (a) Describe the role of each MBE, WBE, or SDVE firm in the joint venture:

- (b) Briefly describe the experience and business qualifications of each non-MBE/WBE/SDVE co-venturer:

3. What is the claimed percentage of MBE/WBE/SDVE ownership in the joint venture?

4. Ownership of joint venture. **Attach a copy of the joint venture agreement.** (The following need not be filled in if described in the joint venture agreement)

- (a) Description of profit and loss sharing:

(b) Description of capital contributions, including equipment:

(c) Description of other applicable ownership interests:

6. Control of, and participation in, this contract. Identify by name, race, sex, and "firm" those individuals (and their titles) who are responsible for day-to-day management and policy decision making including, but not limited to, those with prime responsibility for:

- ☐ Financial Decisions ☐ Management Decisions ☐ Estimating ☐ Marketing ☐ Sales
☐ Hiring (of management) ☐ Firing (of management) ☐ Purchase of major items or supplies

Name	Race	Sex	Firm & Title	Responsibility	Management Decisions

NOTE: If after filing this information and before the completion of the joint venture's work on the contract covered by this regulation, there is any significant change in the information submitted, the joint venture must inform the Commissioner, either directly or if the joint venture is a subcontractor through the prime contractor.

AFFIDAVIT

"The undersigned swear that the foregoing statements are correct and include all material and information necessary to identify and explain the terms and operation of our joint venture and the intended participation by each joint venturer in the undertaking. Further, the undersigned covenant and agree to provide the Commissioner, Office of Administration, current, complete and accurate information regarding actual joint venture work and the payment therefore and any proposed changes in any of the joint venture arrangements and to permit the audit and examination of the books, records, and files of the joint venture, or those of each joint venturer relevant to the joint venture, by authorized representatives of the Commissioner of the Office of Administration. Any material misrepresentation will be grounds for terminating any contract which may be awarded and for initiating action under Federal or State laws concerning false statements."

Name of Firm: _____
Signature: _____
Name: _____
Title: _____
Date: _____

Name of Firm: _____
Signature: _____
Name: _____
Title: _____
Date: _____

Date: _____
State of: _____
County of: _____

On this _____ day of _____, 20____, before me appeared
(name) _____ to me personally known, who, being duly sworn, did execute the foregoing
affidavit, and did state that he or she was properly authorized by (name of firm) _____
to execute the affidavit and did so as his or her own free act and deed.

Notary Public: _____ (seal)

My commission expires: _____

Date: _____
State of: _____
County of: _____

On this _____ day of _____, 20____, before me appeared
(name) _____ to me personally known, who, being duly sworn, did execute the foregoing
affidavit, and did state that he or she was properly authorized by (name of firm) _____
to execute the affidavit and did so as his or her own free act and deed.

Notary Public: _____ (seal)

My commission expires: _____

SECTION 004339 - GOOD FAITH EFFORT (GFE) DETERMINATION - MBE

Bidder may reach goals for each category as outlined in Section 001116 - Invitation to Bid by participation, GFE or a combination of both.

***THIS PAGE IS FOR MBE
GFE ONLY***
Failure to submit for each diversity category on a separate page may result in rejection of the bid.

INSTRUCTIONS: To meet full MBE GFE goals, refer to Section 002113-Instructions to Bidders providing at least 3 certified companies with all columns completed for each company.

If the bidder has identified companies with actual participation in Section 004337 - MBE/WBE/SDVE Compliance Form do not list those companies below as they will only be scored for participation, not GFE. Any questions or clarifications should be directed to the Contract Specialist of record.

In order to be counted toward the goals, an MBE or WBE must be certified by the State of Missouri, Office of Equal Opportunity and an SDVE must be certified by the State of Missouri, Office of Equal Opportunity or by the Veteran Small Business Administration.

MBE and WBE: <https://apps1.mo.gov/MWBCertifiedFirms/> SDVE: <https://oeo.mo.gov/sdve-certification-program/> or <https://veterans.certify.sba.gov/#search>

Bidder’s Company Name: _____

Project Number: F2402-01

Name of Firm and Person Contacted: Verify that firm is currently certified with Office of Equal Opportunity (OEO)	Category of Work (e.g.: Electrician) or Type of Supplier (e.g.: Plumbing Supplier)	Date of Contact	Response from Subcontractor or Supplier

SECTION 004339 - GOOD FAITH EFFORT (GFE) DETERMINATION - WBE

Bidder may reach goals for each category as outlined in Section 001116 - Invitation to Bid by participation, GFE or a combination of both.

***THIS PAGE IS FOR WBE
GFE ONLY***

Failure to submit for each diversity category on a separate page may result in rejection of the bid.

INSTRUCTIONS: To meet full WBE GFE goals, refer to Section 002113-Instructions to Bidders providing at least 3 certified companies with all columns completed for each company.

If the bidder has identified companies with actual participation in Section 004337 - MBE/WBE/SDVE Compliance Form do not list those companies below as they will only be scored for participation, not GFE. Any questions or clarifications should be directed to the Contract Specialist of record.

In order to be counted toward the goals, an MBE or WBE must be certified by the State of Missouri, Office of Equal Opportunity and an SDVE must be certified by the State of Missouri, Office of Equal Opportunity or by the Veteran Small Business Administration.

MBE and WBE: <https://apps1.mo.gov/MWBCertifiedFirms/> SDVE: <https://oeo.mo.gov/sdve-certification-program/> or <https://veterans.certify.sba.gov/#search>

Bidder's Company Name: _____

Project Number: F2402-01

Name of Firm and Person Contacted: Verify that firm is currently certified with Office of Equal Opportunity (OEO)	Category of Work (e.g.: Electrician) or Type of Supplier (e.g.: Plumbing Supplier)	Date of Contact	Response from Subcontractor or Supplier

SECTION 004339 - GOOD FAITH EFFORT (GFE) DETERMINATION - SDVE

Bidder may reach goals for each category as outlined in Section 001116 - Invitation to Bid by participation, GFE or a combination of both.

***THIS PAGE IS FOR SDVE
GFE ONLY***

Failure to submit for each diversity category on a separate page may result in rejection of the bid.

INSTRUCTIONS: To meet full SDVE goals, refer to Section 002113-Instructions to Bidders providing at least 3 certified companies with all columns completed for each company.

If the bidder has identified companies with actual participation in Section 004337 - MBE/WBE/SDVE Compliance Form do not list those companies below as they will only be scored for participation, not GFE. Any questions or clarifications should be directed to the Contract Specialist of record.

In order to be counted toward the goals, an MBE or WBE must be certified by the State of Missouri, Office of Equal Opportunity and an SDVE must be certified by the State of Missouri, Office of Equal Opportunity or by the Veteran Small Business Administration.

MBE and WBE: <https://apps1.mo.gov/MWBCertifiedFirms/> SDVE: <https://oeo.mo.gov/sdve-certification-program/> or <https://veterans.certify.sba.gov/#search>

Bidder's Company Name: _____

Project Number: F2402-01

Name of Firm and Person Contacted: Verify that firm is currently certified with Office of Equal Opportunity (OEO) or the federal U.S. Small Business Administration	Category of Work (e.g.: Electrician) or Type of Supplier (e.g.: Plumbing Supplier)	Date of Contact	Response from Subcontractor or Supplier

MISSOURI SERVICE-DISABLED VETERAN BUSINESS PREFERENCE FORM

Pursuant to section 34.074, RSMo, a service-disabled veteran business doing business as Missouri firm, corporation, or individual, or that maintains a Missouri office or place of business, shall receive a three-point bonus preference in the contract award process. The bonus preference will be calculated and applied by reducing the bid amount(s) of the eligible service-disabled veteran business by three percent of the apparent low responsive bidder's bid. This reduction is for evaluation purposes only, and will have no impact on the actual amount(s) of the bid or the amount(s) of any contract awarded. In order to be eligible for the service-disabled veteran business preference, the bidder must complete and submit this form with its bid.

Definitions (as provided by Section 34.074, RSMo):

Service-Disabled Veteran: any individual who is disabled as certified by the appropriate federal agency responsible for the administration of veterans' affairs.

Service-Disabled Veteran Business: a business concern:

- a. not less than fifty-one (51) percent of which is owned by one or more service-disabled veterans or, in the case of any publicly owned business, not less than fifty-one (51) percent of the stock of which is owned by one or more service-disabled veterans; and
- b. the management and daily business operations of which are controlled by one or more service-disabled veterans.

In order to receive the preference described above, the bidder must either be registered with the Office of Administration, Office of Equal Opportunity or the Veteran Small Business Administration or provide a copy of the bidder's discharge papers (DD Form 214, Certificate of Release from Active Duty). For ease of evaluation, it is preferred that proof of registration with Division of Purchasing or the VA be provided with this form. Discharge papers are not required if registered with Division of Purchasing or the VA.

By signing below, I certify that I meet the definitions of a service-disabled veteran and a service-disabled veteran business, as defined in Section 34.074, RSMo, and that I am either doing business as a Missouri firm, corporation, or individual; or maintain Missouri offices or places of business at the location(s) listed below.

Service-Disabled Veteran's Name

(Please Print)

Service-Disabled Veteran Business Name

Service-Disabled Veteran's Signature

Missouri Address of Service-Disabled Veteran Business

SECTION 004541 - AFFIDAVIT OF WORK AUTHORIZATION

STATE OF _____)
)
COUNTY OF _____)

On this _____ day of _____, 20_____, before me appeared _____ (Contractor representative), personally known to me or proved to me on the basis of satisfactory evidence to be a person whose name is subscribed to this affidavit, who being by me duly sworn, deposed as follows:

My name is _____ (Contractor representative), and I am of sound mind, capable of making this affidavit, and personally certify the facts herein stated, as required by Section 285.530, RSMo, to enter into any contract agreement with the state to perform any job, task, employment, labor, personal services, or any other activity for which compensation is provided, expected, or due, including but not limited to all activities conducted by business entities:

I am the _____ of _____, and I am duly
title business name
authorized, directed, and/or empowered to act officially and properly on behalf of this business entity.

I hereby affirm and warrant that the aforementioned business entity is enrolled in a federal work authorization program operated by the United States Department of Homeland Security to verify information of newly hired employees, and the aforementioned business entity shall participate in said program with respect to all employees working in connection with the contracted services related to _____ with the Office of Administration, Division of Facilities Management, Design and Construction (FMDC). I have attached documentation to this affidavit to evidence enrollment/participation by the aforementioned business entity in a federal work authorization program, as required by Section 285.530, RSMo.

In addition, I hereby affirm and warrant that the aforementioned business entity does not and shall not knowingly employ, in connection to work under the within state contract agreement with FMDC, an alien who does not have the legal right or authorization under federal law to work in the United States, as defined in 8 U.S.C. § 1324a(h)(3).

I am aware and recognize that, unless certain contract and affidavit conditions are satisfied pursuant to Section 285.530, RSMo, the aforementioned business entity may be held liable under Section 285.525 through 285.559, RSMo, for subcontractors that knowingly employ or continue to employ any unauthorized alien to work within the state of Missouri.

I acknowledge that I am signing this affidavit as a free act and deed of the aforementioned business entity and not under duress.

Affiant Signature

Subscribed and sworn to before me this _____ day of _____, 20____.

Notary Public

My commission expires:

SECTION 004545
ANTI-DISCRIMINATION AGAINST ISRAEL ACT CERTIFICATION

Statutory Requirement: Section 34.600, RSMo, precludes entering into a contract with a company to acquire products and/or services “unless the contract includes a written certification that the company is not currently engaged in and shall not, for the duration of the contract, engage in a boycott of goods or services from the State of Israel; companies doing business in or with Israel or authorized by, licensed by, or organized under the laws of the State of Israel; or persons or entities doing business in the State of Israel.”

Exceptions: The statute provides two exceptions for this certification: 1) “contracts with a total potential value of less than one hundred thousand dollars” or 2) “contractors with fewer than ten employees.” Therefore the following certification is required prior to any contract award.

Section 34.600, RSMo, defines the following terms:

Company - any for-profit or not-for-profit organization, association, corporation, partnership, joint venture, limited partnership, limited liability partnership, limited liability company, or other entity or business association, including all wholly-owned subsidiaries, majority-owned subsidiaries, parent companies, or affiliates of those entities or business associations.

Boycott Israel and Boycott of the State of Israel - engaging in refusals to deal, terminating business activities, or other actions to discriminate against, inflict economic harm, or otherwise limit commercial relations specifically with the State of Israel; companies doing business in or with Israel or authorized by, licensed by, or organized under the laws of the State of Israel; or persons or entities doing business in the State of Israel, that are all intended to support a boycott of the State of Israel. A company’s statement that it is participating in boycotts of the State of Israel; companies doing business in or with Israel or authorized by, licensed by, or organized under the laws of the State of Israel; or persons or entities doing business in the State of Israel, or that it has taken the boycott action at the request, in compliance with, or in furtherance of calls for a boycott of the State of Israel; companies doing business in or with Israel or authorized by, licensed by, or organized under the laws of the State of Israel; or persons or entities doing business in the State of Israel shall be considered to be conclusive evidence that a company is participating in a boycott of the State of Israel; companies doing business in or with Israel or authorized by, licensed by, or organized under the laws of the State of Israel; or persons or entities doing business in the State of Israel; provided, however that a company that has made no such statement may still be considered to be participating in a boycott of the State of Israel; companies doing business in or with Israel or authorized by, licensed by, or organized under the laws of the State of Israel; or persons or entities doing business in the State of Israel if other factors warrant such a conclusion.

Certification: The vendor must therefore certify their current status by completing either Box A, Box B, or Box C on the next page of this Exhibit. (As used herein, “vendor” refers to any contractor or consultant entering into a contract with the Division of Facilities Management, Design and Construction. “Contract” is used generically to include both a contract for construction or agreement for design services.)

- | | |
|---------------|--|
| BOX A: | To be completed by any vendor that <u>does not meet the definition of “company”</u> above, hereinafter referred to as “Non-Company.” |
| BOX B: | To be completed by a vendor that meets the definition of “Company” but has <u>less than ten employees</u> . |
| BOX C: | To be completed by a vendor that <u>meets the definition of “Company”</u> and <u>has ten or more employees</u> . |

BOX A – NON-COMPANY ENTITY

I certify that _____ (Entity Name) currently **DOES NOT MEET** the definition of a company as defined in section 34.600, RSMo, but that if awarded a contract and the entity's business status changes during the life of the contract to become a "company" as defined in section 34.600, RSMo, and the entity has ten or more employees, then, prior to the delivery of any services and/or supplies as a company, the entity agrees to comply with, complete, and return Box C to the Division of Facilities Management, Design and Construction at that time.

Authorized Representative's Name (Please Print)

Authorized Representative's Signature

Entity Name

Date

BOX B – COMPANY ENTITY WITH LESS THAN TEN EMPLOYEES

I certify that _____ (Company Name) **MEETS** the definition of a company as defined in section 34.600, RSMo, and currently has less than ten employees but that if awarded a contract and if the company increases the number of employees to ten or more during the life of the contract, then said company shall comply with, complete, and return Box C to the Division of Facilities Management, Design and Construction at that time.

Authorized Representative's Name (Please Print)

Authorized Representative's Signature

Company Name

Date

BOX C – COMPANY ENTITY WITH TEN OR MORE EMPLOYEES

I certify that _____ (Company Name) **MEETS** the definition of a company as defined in section 34.600, RSMo, has ten or more employees, and is not currently engaged in a boycott of goods or services from the State of Israel; companies doing business in or with Israel or authorized by, licensed by, or organized under the laws of the State of Israel; or persons or entities doing business in the State of Israel as defined in section 34.600, RSMo. I further certify that if the company is awarded a contract for the services and/or supplies requested herein said company shall not engage in a boycott of goods or services from the State of Israel; companies doing business in or with Israel or authorized by, licensed by, or organized under the laws of the State of Israel; or persons or entities doing business in the State of Israel as defined in section 34.600, RSMo, for the duration of the contract.

Authorized Representative's Name (Please Print)

Authorized Representative's Signature

Company Name

Date