

REPLACE FIRE ALARM SYSTEM, INFRASTRUCTURE ALGOA CORRECTIONAL CENTER (Jefferson City, Missouri)



8675 West 96th Street
Overland Park, KS 66212
Phone: 816.333.4373
Fax: 913.722.3484

OWNER: STATE OF MISSOURI
MICHAEL L. PARSON,
GOVERNOR

DEPARTMENT OF
CORRECTIONS

PROJECT
MANAGEMENT: OFFICE OF ADMINISTRATION
DIVISION OF FACILITIES MANAGEMENT,
DESIGN AND CONSTRUCTION

DESIGNER: FSC Inc


PROJECT NUMBER: C2315-01

SITE NUMBER: 7006
ASSET NUMBER: 9327006056

ALGOA CORRECTIONAL CENTER

JEFFERSON CITY, MISSOURI


STATE OF MISSOURI
MICHAEL L. PARSON,
GOVERNOR

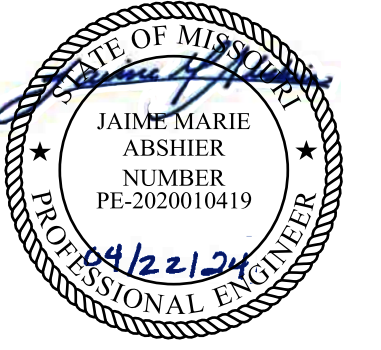

PROFESSIONAL SEAL



8675 W 96TH STREET
OVERLAND PARK, KS. 66212
PHONE: 816.33.4373
FAX: 913.722.3484

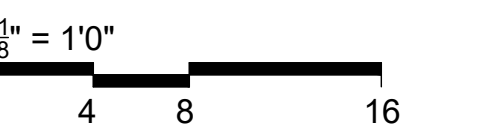

OFFICE OF
ADMINISTRATION
DIVISION OF FACILITIES
MANAGEMENT,
DESIGN AND
CONSTRUCTION

Replace Fire Alarm
System, Infrastructure

Algoa Correctional Center
8501 No More Victims Road
Jefferson City, MO 65101

PROJECT # C2315-01
SITE # 7006
ASSET # 9327006056

REVISION:
DATE: _____
REVISION:
DATE: _____
REVISION:
DATE: _____
ISSUE DATE: 04/22/2024

CAD DWG FILE: FA-SIT-002
DRAWN BY: FSC
CHECKED BY: JMA
DESIGNED BY: FSC


SHEET TITLE:
FIRE ALARM SITE PLAN

SHEET NUMBER:
FA-001

2 OF 87 SHEETS
04/22/2024


SHEET NUMBER	SHEET NAME
FA-000	COVER SHEET
FA-001	FIRE ALARM SITE PLAN
FA-002	FIRE ALARM GENERAL NOTES
FA-003	FIRE ALARM SCHEMATIC RISER
FA-004	TYPICAL EQUIPMENT MOUNTING GUIDELINES
FA-100	ADMINISTRATION BUILDING - BASEMENT FLOOR FIRE ALARM PLAN
FA-101	ADMINISTRATION BUILDING - FIRST FLOOR FIRE ALARM PLAN
FA-102	ADMINISTRATION BUILDING - SECOND FLOOR FIRE ALARM PLAN
FA-103	ADMINISTRATION BUILDING - ATTIC FLOOR FIRE ALARM PLAN
FA-200	SERVICE BUILDING - BASEMENT FIRE ALARM PLAN
FA-201	SERVICE BUILDING - FIRST FLOOR FIRE ALARM PLAN
FA-202	SERVICE BUILDING - SECOND FLOOR FIRE ALARM PLAN
FA-300	SERVICE BUILDING EAST - BASEMENT FIRE ALARM PLAN
FA-301	SERVICE BUILDING EAST - FIRST FLOOR FIRE ALARM PLAN
FA-400	SERVICE BUILDING WEST - BASEMENT FIRE ALARM PLAN
FA-401	SERVICE BUILDING WEST - FIRST FLOOR FIRE ALARM PLAN
FA-500	CETA BUILDING - FIRE ALARM PLAN
FA-600	MAINTENANCE, LAUNDRY, AND SHOP BLDGS. - FIRST FLOOR FIRE ALARM PLAN
FA-601	MAINTENANCE, LAUNDRY, AND SHOP BLDGS. - SECOND FLR. FIRE ALARM PLANS
FA-700	GARAGE/SHOP BUILDING - FIRE ALARM PLAN
FA-800	HOUSING 1 - BASEMENT FLOOR FIRE ALARM PLAN
FA-801	HOUSING 1 - FIRST FLOOR FIRE ALARM PLAN
FA-802	HOUSING 1 - SECOND FLOOR FIRE ALARM PLAN
FA-803	HOUSING 1 - THIRD FLOOR FIRE ALARM PLAN
FA-900	HOUSING 2 - BASEMENT FLOOR FIRE ALARM PLAN
FA-901	HOUSING 2 - FIRST FLOOR FIRE ALARM PLAN
FA-902	HOUSING 2 - SECOND FLOOR FIRE ALARM PLAN
FA-903	HOUSING 2 - THIRD FLOOR FIRE ALARM PLAN
FA-1000	HOUSING 3 - BASEMENT FLOOR FIRE ALARM PLAN
FA-1001	HOUSING 3 - FIRST FLOOR FIRE ALARM PLAN
FA-1002	HOUSING 3 - SECOND FLOOR FIRE ALARM PLAN
FA-1003	HOUSING 3 - THIRD FLOOR FIRE ALARM PLAN
FA-1100	HOUSING 4 - BASEMENT FLOOR FIRE ALARM PLAN
FA-1101	HOUSING 4 - FIRST FLOOR FIRE ALARM PLAN
FA-1102	HOUSING 4 - SECOND FLOOR FIRE ALARM PLAN
FA-1103	HOUSING 4 - THIRD FLOOR FIRE ALARM PLAN
FA-1200	HOUSING 5,6,7 - BASEMENT FLOOR FIRE ALARM PLAN
FA-1201	HOUSING 5,6,7 - FIRST FLOOR FIRE ALARM PLAN
FA-1202	HOUSING 5,6,7 - SECOND FLOOR FIRE ALARM PLAN
FA-1203	HOUSING 5,6,7 - THIRD FLOOR FIRE ALARM PLAN
FA-1300	HOUSING 8,9,10 - BASEMENT FLOOR FIRE ALARM PLAN
FA-1301	HOUSING 8,9,10 - FIRST FLOOR FIRE ALARM PLAN
FA-1302	HOUSING 8,9,10 - SECOND FLOOR FIRE ALARM PLAN
FA-1303	HOUSING 8,9,10 - THIRD FLOOR FIRE ALARM PLAN
FA-1400	HOUSING 16 - FIRST FLOOR FIRE ALARM PLAN
FA-1401	HOUSING 16 - SECOND FLOOR FIRE ALARM PLAN
FAD-100	ADMINISTRATION BUILDING - BASEMENT FLOOR FIRE ALARM DEMO PLAN
FAD-101	ADMINISTRATION BUILDING - FIRST FLOOR FIRE ALARM DEMO PLAN
FAD-102	ADMINISTRATION BUILDING - SECOND FLOOR FIRE ALARM DEMO PLAN
FAD-103	ADMINISTRATION BUILDING - ATTIC FLOOR FIRE ALARM DEMO PLAN
FAD-200	SERVICE BUILDING - BASEMENT FIRE ALARM DEMO PLAN
FAD-201	SERVICE BUILDING - FIRST FLOOR FIRE ALARM DEMO PLAN
FAD-202	SERVICE BUILDING - SECOND FLOOR FIRE ALARM DEMO PLAN
FAD-300	SERVICE BUILDING EAST - BASEMENT FIRE ALARM DEMO PLAN
FAD-301	SERVICE BUILDING EAST - FIRST FLOOR FIRE ALARM DEMO PLAN
FAD-400	SERVICE BUILDING WEST - BASEMENT FIRE ALARM DEMO PLAN
FAD-401	SERVICE BUILDING WEST - FIRST FLOOR FIRE ALARM DEMO PLAN
FAD-500	CETA BUILDING - FIRE ALARM DEMO PLAN
FAD-600	MAINTENANCE, LAUNDRY, AND SHOP BLDGS. - FIRST FLOOR FIRE ALARM DEMO PLAN
FAD-601	MAINTENANCE, LAUNDRY, AND SHOP BLDGS. - SECOND FLR. FIRE ALARM DEMO PLANS
FAD-700	GARAGE/SHOP BUILDING - FIRE ALARM DEMO PLAN
FAD-800	HOUSING 1 - BASEMENT FLOOR FIRE ALARM DEMO PLAN
FAD-801	HOUSING 1 - FIRST FLOOR FIRE ALARM DEMO PLAN
FAD-802	HOUSING 1 - SECOND FLOOR FIRE ALARM DEMO PLAN

FAD-803	HOUSING 1 - THIRD FLOOR FIRE ALARM DEMO PLAN
FAD-900	HOUSING 2 - BASEMENT FLOOR FIRE ALARM DEMO PLAN
FAD-901	HOUSING 2 - FIRST FLOOR FIRE ALARM DEMO PLAN
FAD-902	HOUSING 2 - SECOND FLOOR FIRE ALARM DEMO PLAN
FAD-903	HOUSING 2 - THIRD FLOOR FIRE ALARM DEMO PLAN
FAD-1000	HOUSING 3 - BASEMENT FLOOR FIRE ALARM DEMO PLAN
FAD-1001	HOUSING 3 - FIRST FLOOR FIRE ALARM DEMO PLAN
FAD-1002	HOUSING 3 - SECOND FLOOR FIRE ALARM DEMO PLAN
FAD-1003	HOUSING 3 - THIRD FLOOR FIRE ALARM DEMO PLAN
FAD-1100	HOUSING 4 - BASEMENT FLOOR FIRE ALARM DEMO PLAN
FAD-1101	HOUSING 4 - FIRST FLOOR FIRE ALARM DEMO PLAN
FAD-1102	HOUSING 4 - SECOND FLOOR FIRE ALARM DEMO PLAN
FAD-1103	HOUSING 4 - THIRD FLOOR FIRE ALARM DEMO PLAN
FAD-1200	HOUSING 5,6,7 - BASEMENT FLOOR FIRE ALARM DEMO PLAN
FAD-1201	HOUSING 5,6,7 - FIRST FLOOR FIRE ALARM DEMO PLAN
FAD-1202	HOUSING 5,6,7 - SECOND FLOOR FIRE ALARM DEMO PLAN
FAD-1203	HOUSING 5,6,7 - THIRD FLOOR FIRE ALARM DEMO PLAN
FAD-1300	HOUSING 8,9,10 - BASEMENT FLOOR FIRE ALARM DEMO PLAN
FAD-1301	HOUSING 8,9,10 - FIRST FLOOR FIRE ALARM DEMO PLAN
FAD-1302	HOUSING 8,9,10 - SECOND FLOOR FIRE ALARM DEMO PLAN
FAD-1303	HOUSING 8,9,10 - THIRD FLOOR FIRE ALARM DEMO PLAN
FAD-1400	HOUSING 16 - FIRST FLOOR FIRE ALARM DEMO PLAN
FAD-1401	HOUSING 16 - SECOND FLOOR FIRE ALARM DEMO PLAN

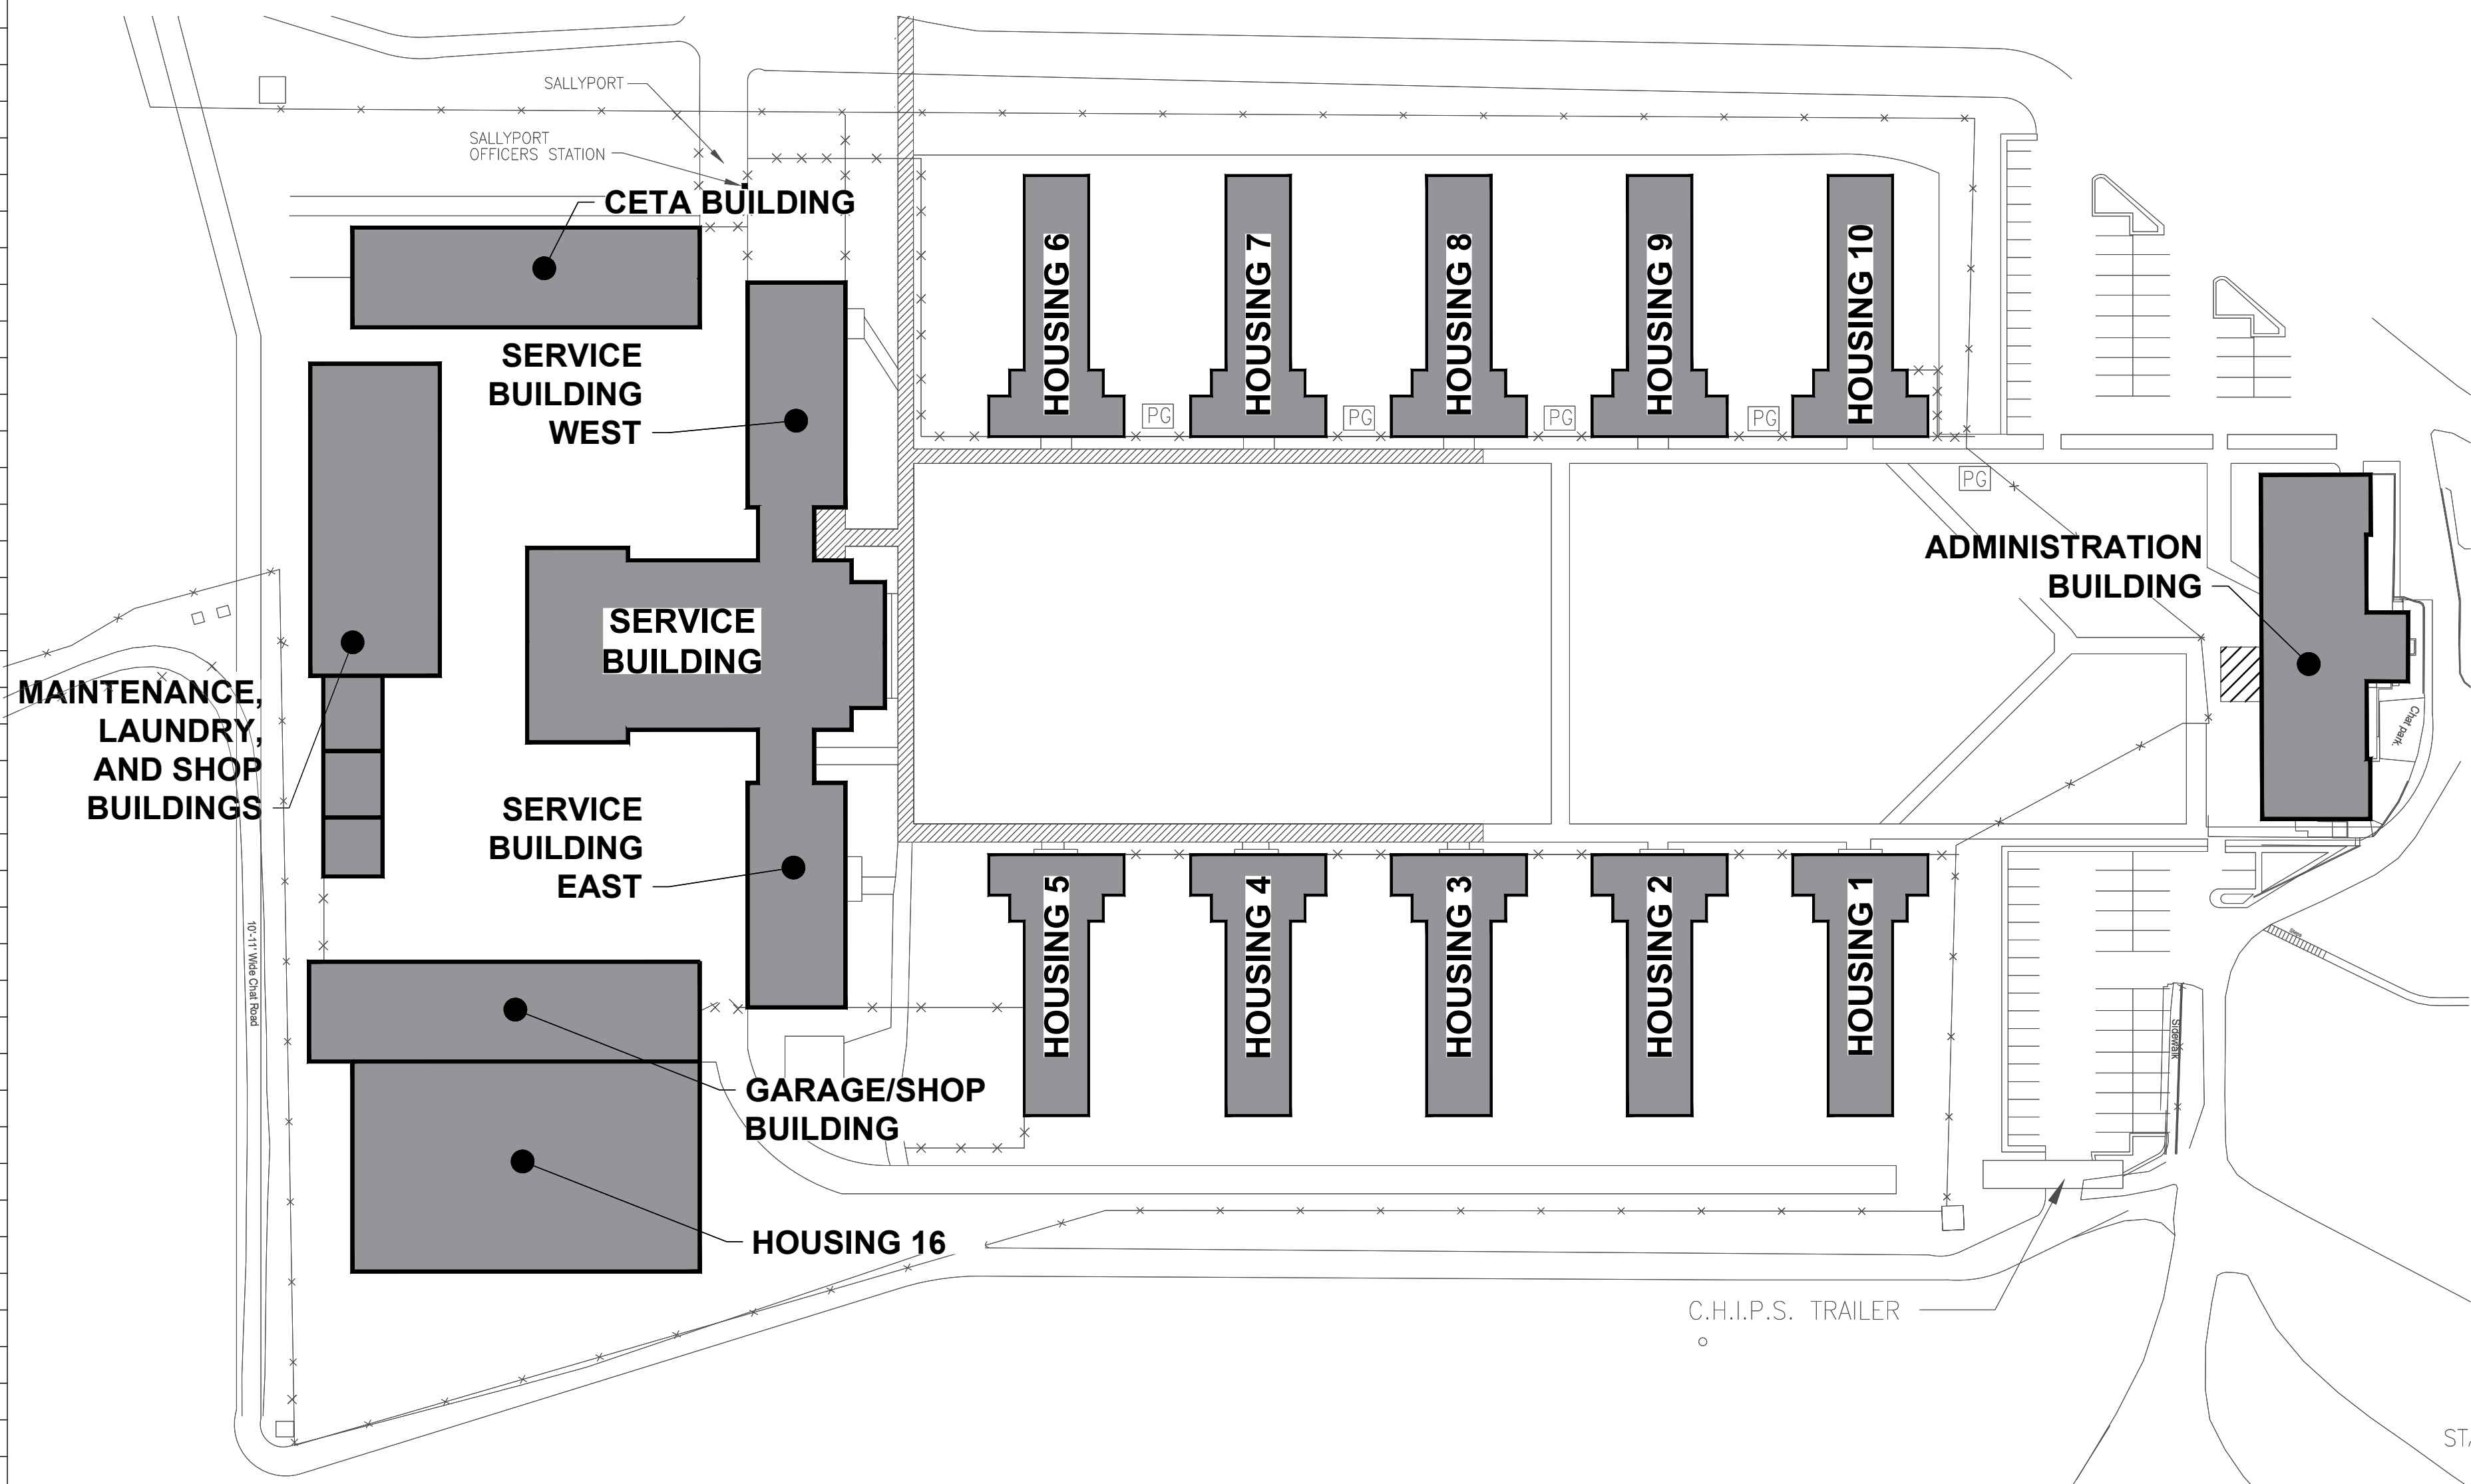


SITE PLAN

NOT TO SCALE

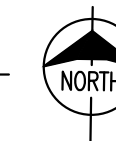




PROFESSIONAL SEAL

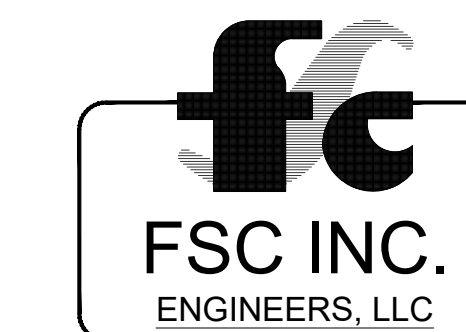


8675 W 96TH STREET
OVERLAND PARK, KS. 66212
PHONE: 816.33.4373
FAX: 913.722.3484

FIRE ALARM RISER KEYED NOTES

- 1 TYPICAL NAC CIRCUITS.
- 2 TYPICAL INITIATION DEVICE CIRCUITS.
- 3 TYPICAL END OF LINE RESISTOR.
- 4 NOTIFICATION APPLIANCE CIRCUIT EXPANDER PANEL. PROVIDE QUANTITY AS NECESSARY. VERIFY LOCATION WITH OWNER PRIOR TO INSTALLATION.
- 5 WIRING TO ELEVATOR CONTROL.
- 6 PROVIDE A REMOTE TEST STATION FOR DUCT MOUNTED SMOKE DETECTORS NOT ACCESSIBLE FROM TEH FINISHED FLOOR IN A SECURE LOCATION. VERIFY FINAL LOCATION WITH OWNER.
- 7 MONITOR MODULES FOR WATER FLOW SWITCH ON FIRE PROTECTION SYSTEM.
- 8 WIRING TO SMOKE DAMPER CONTROL.
- 9 CONNECT FACP TO FIBER BACKBONE OF CAMPUS NETWORK AT LOCATION PROVIDED WITHIN BUILDING.
- 10 WIRING TO ELEVATOR SHUNT TRIP.

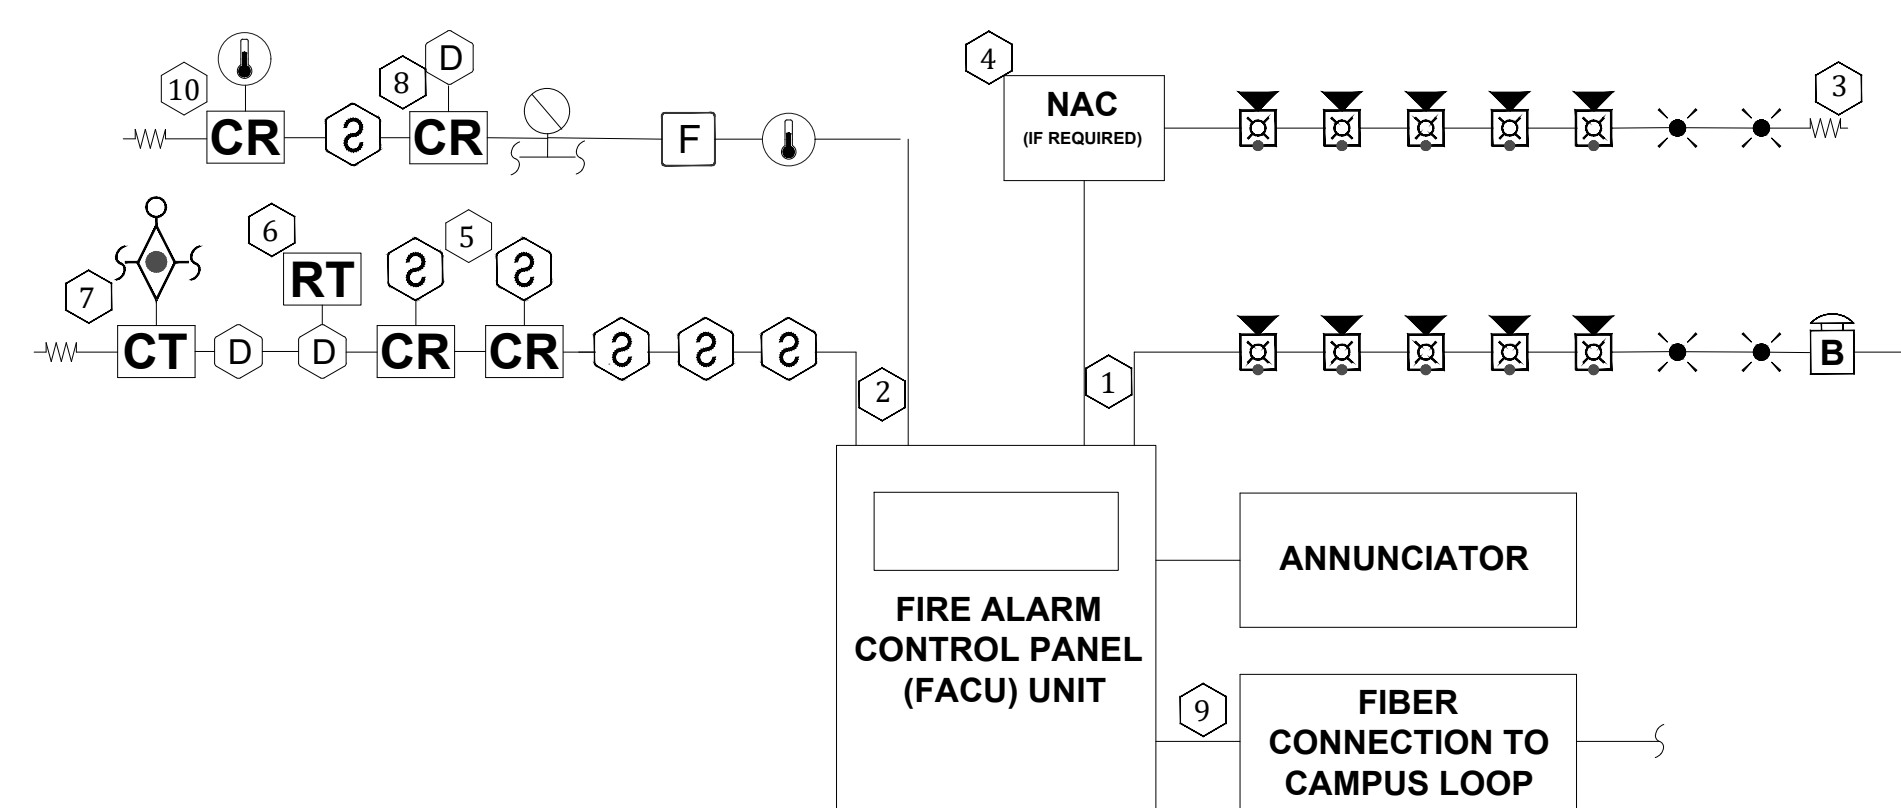


2 TYPICAL FIRE ALARM RISER DIAGRAM
SCALE: NTS

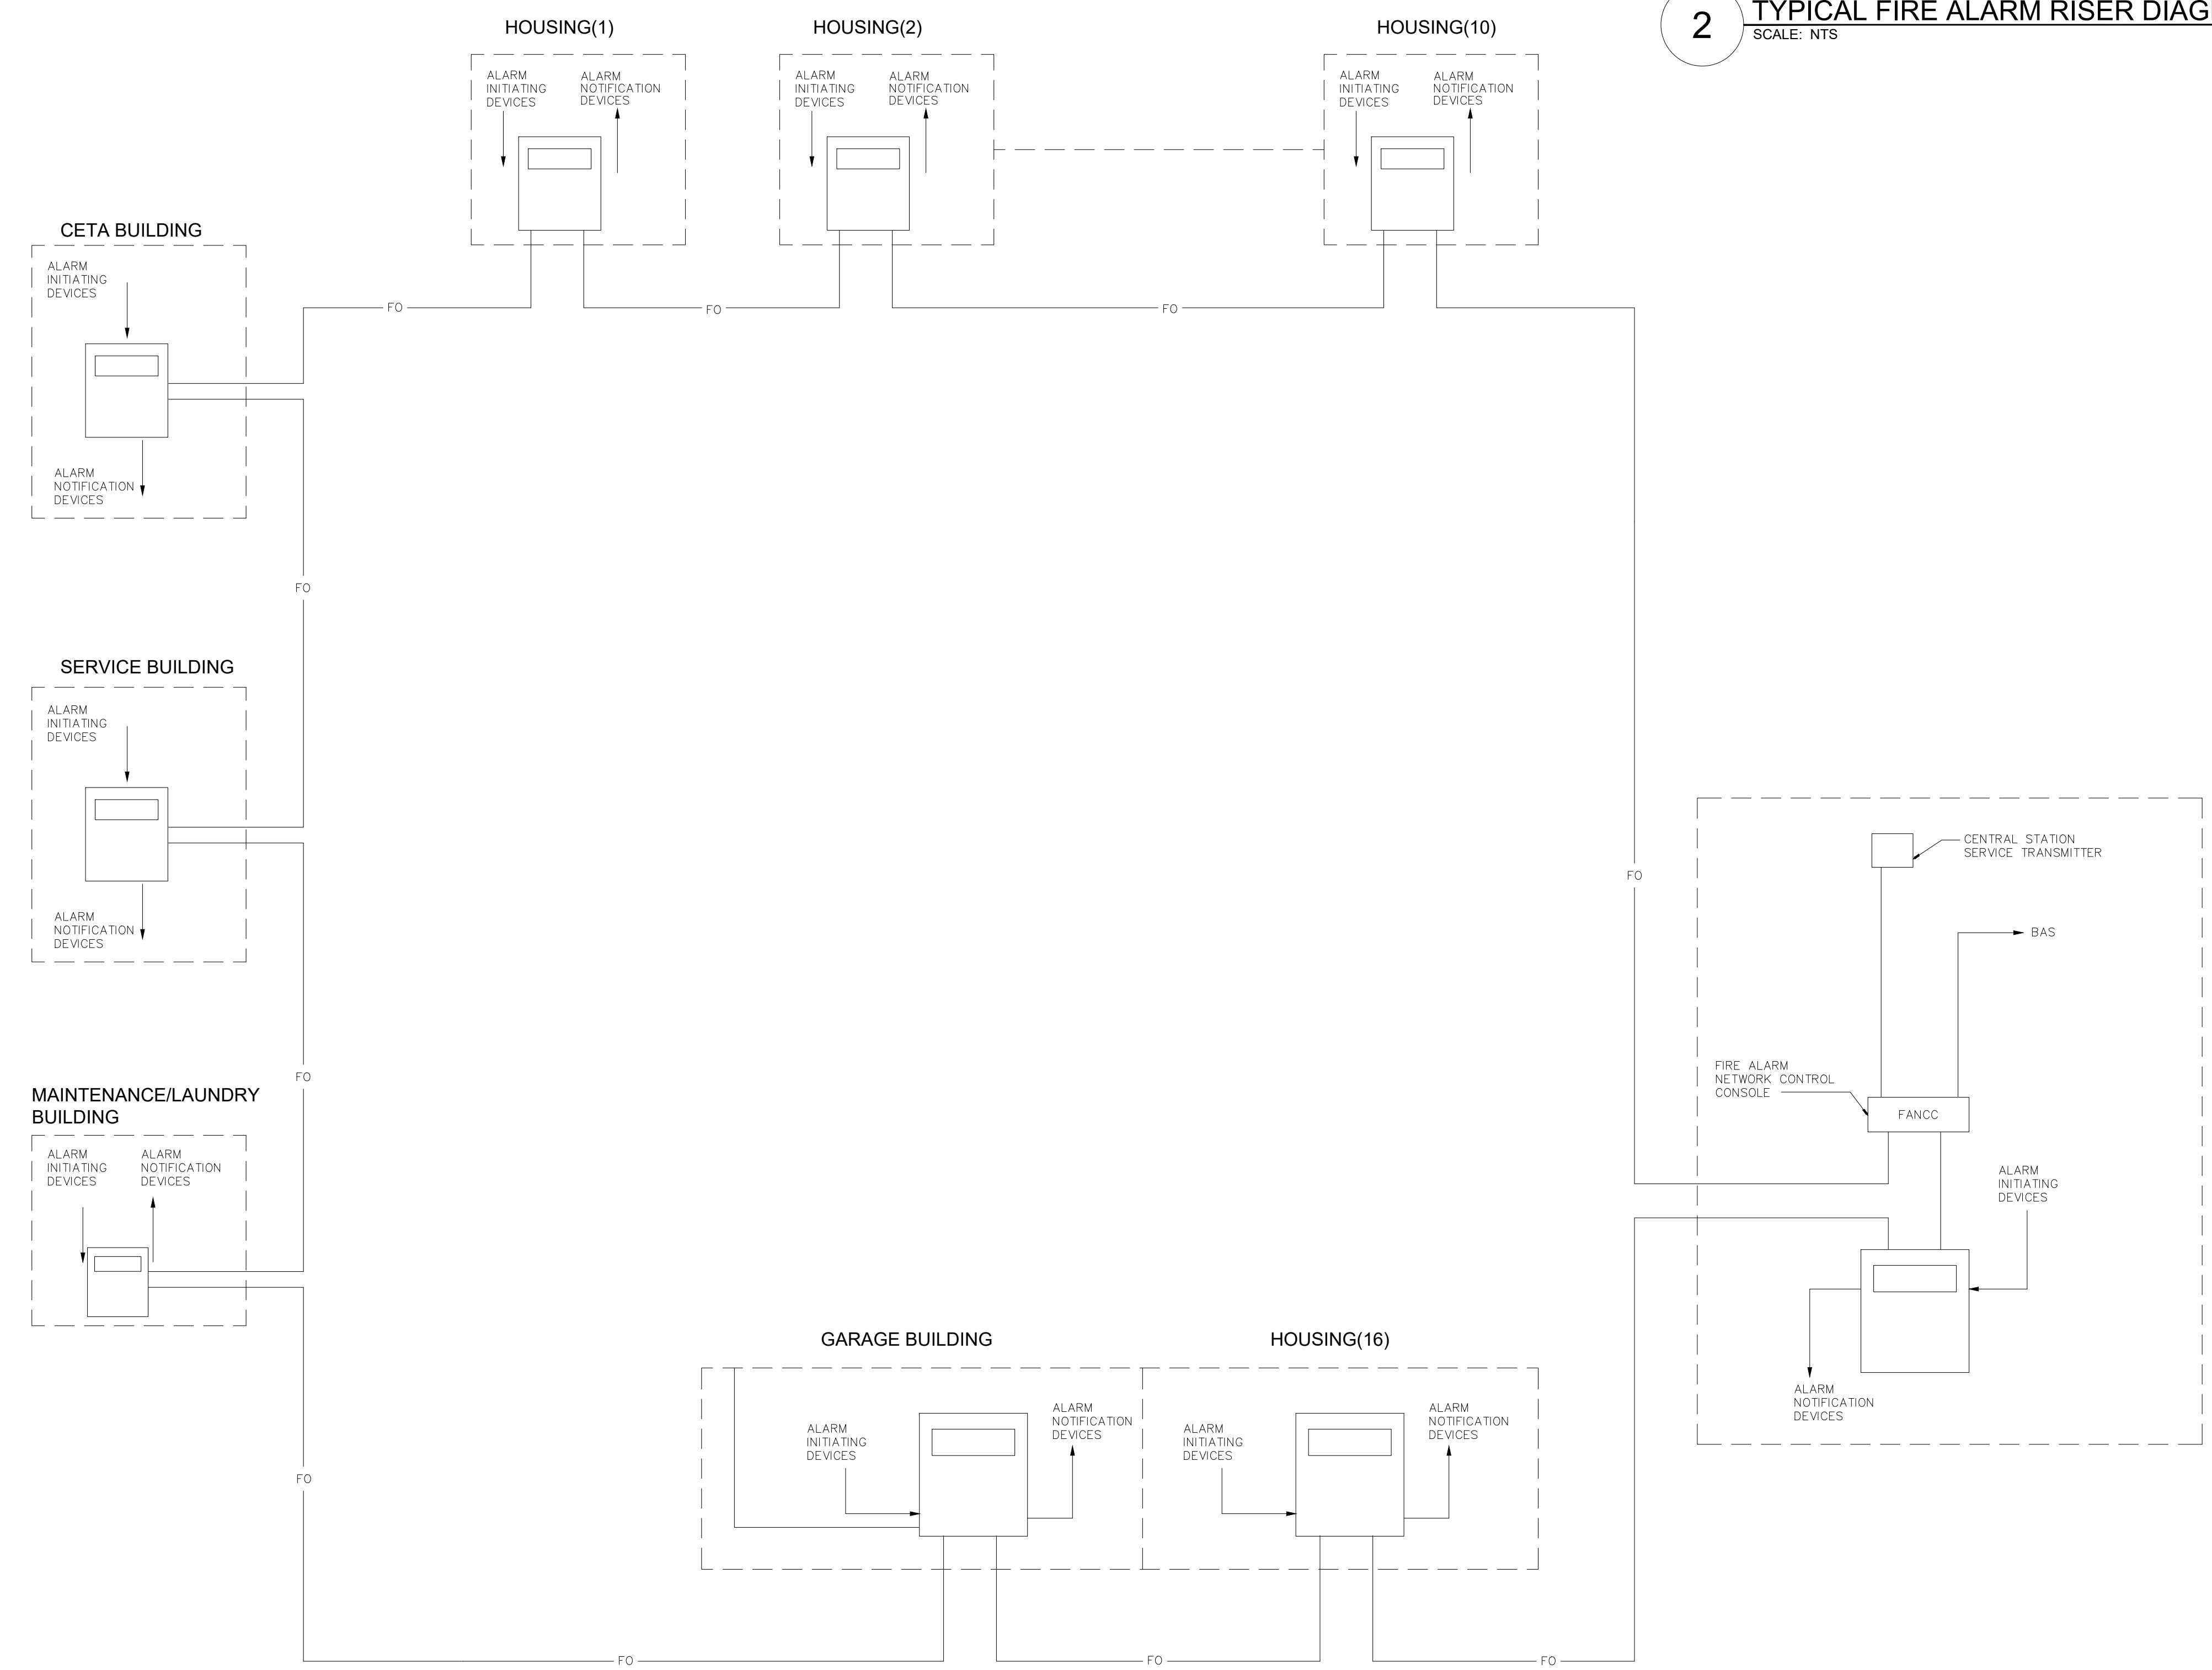

1 CAMPUS FIBER RISER DIAGRAM
SCALE: NTS

NOTES:
FOR FIRE ALARM GENERAL NOTES,
REFER TO DWG# FA-002

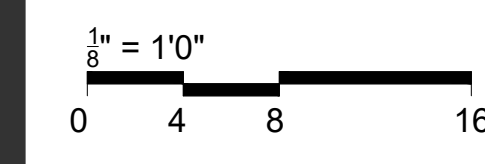

OFFICE OF
ADMINISTRATION
DIVISION OF FACILITIES
MANAGEMENT,
DESIGN AND
CONSTRUCTION

Replace Fire Alarm
System, Infrastructure

Algoa Correctional Center
8501 No More Victims Road
Jefferson City, MO 65101

PROJECT # C2315-01
SITE # 7006
ASSET # 9327006056

REVISION: _____
DATE: _____
REVISION: _____
DATE: _____
REVISION: _____
DATE: _____
ISSUE DATE: 04/22/2024


CAD DWG FILE: FA-FP-003
DRAWN BY: FSC
CHECKED BY: JMA
DESIGNED BY: FSC

SHEET TITLE:
**FIRE ALARM
SCHEMATIC RISER**

SHEET NUMBER:
FA-003



PROFESSIONAL SEAL

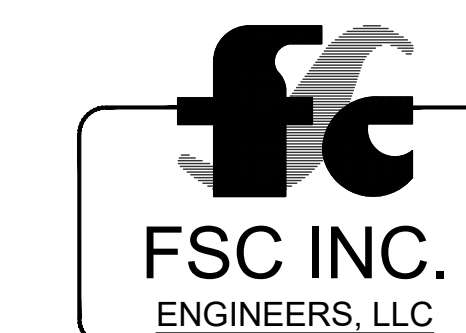


8675 W 96TH STREET
OVERLAND PARK, KS. 66212
PHONE: 816.33.4373
FAX: 913.722.3484

NOTES:

- DO NOT INSTALL ANY EQUIPMENT OUTSIDE UNLESS IT IS LISTED FOR OUTDOOR USE.
- FOR LOW CEILINGS WHERE THE MOUNTING HEIGHTS CAN NOT BE MET MOUNT THE INDICATED APPLIANCE (EX. HORN STROBES) 6" FROM THE CEILING.
- ALL DEVICES AND APPLIANCE HEIGHTS SHOULD BE CONSISTENT FOR THE ENTIRE PROJECT.
- THE FIRE PANEL SHALL HAVE A MINIMUM OF 3 FT CLEARANCE FROM THE FRONT OF THE CONTROL EQUIPMENT AND BE LOCATED IN A CLIMATE CONTROLLED AREA.
- VERIFY ALL DIMENSIONS PROVIDED PER THE APPLICABLE STANDARDS AND SPECIFICATIONS FOR THE PROJECT. INSTALLATION MUST COMPLY WITH LOCAL REQUIREMENTS GOVERNING MINIMUM STANDARDS FOR THIS SYSTEM.

NOTES:
FOR FIRE ALARM GENERAL NOTES,
REFER TO DWG# FA-002

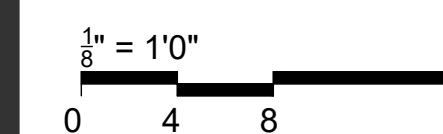

OFFICE OF
ADMINISTRATION
DIVISION OF FACILITIES
MANAGEMENT,
DESIGN AND
CONSTRUCTION

Replace Fire Alarm
System, Infrastructure

Algoa Correctional Center
8501 No More Victims Road
Jefferson City, MO 65101

PROJECT # C2315-01
SITE # 7006
ASSET # 9327006056


REVISION: _____
DATE: _____
REVISION: _____
DATE: _____
REVISION: _____
DATE: _____
ISSUE DATE: 04/22/2024

CAD DWG FILE: _____
DRAWN BY: FSC
CHECKED BY: JMA
DESIGNED BY: FSC

SHEET TITLE:
**TYPICAL EQUIPMENT
MOUNTING GUIDELINES**

SHEET NUMBER:
FA-004


5 OF 87 SHEETS
04/22/2024

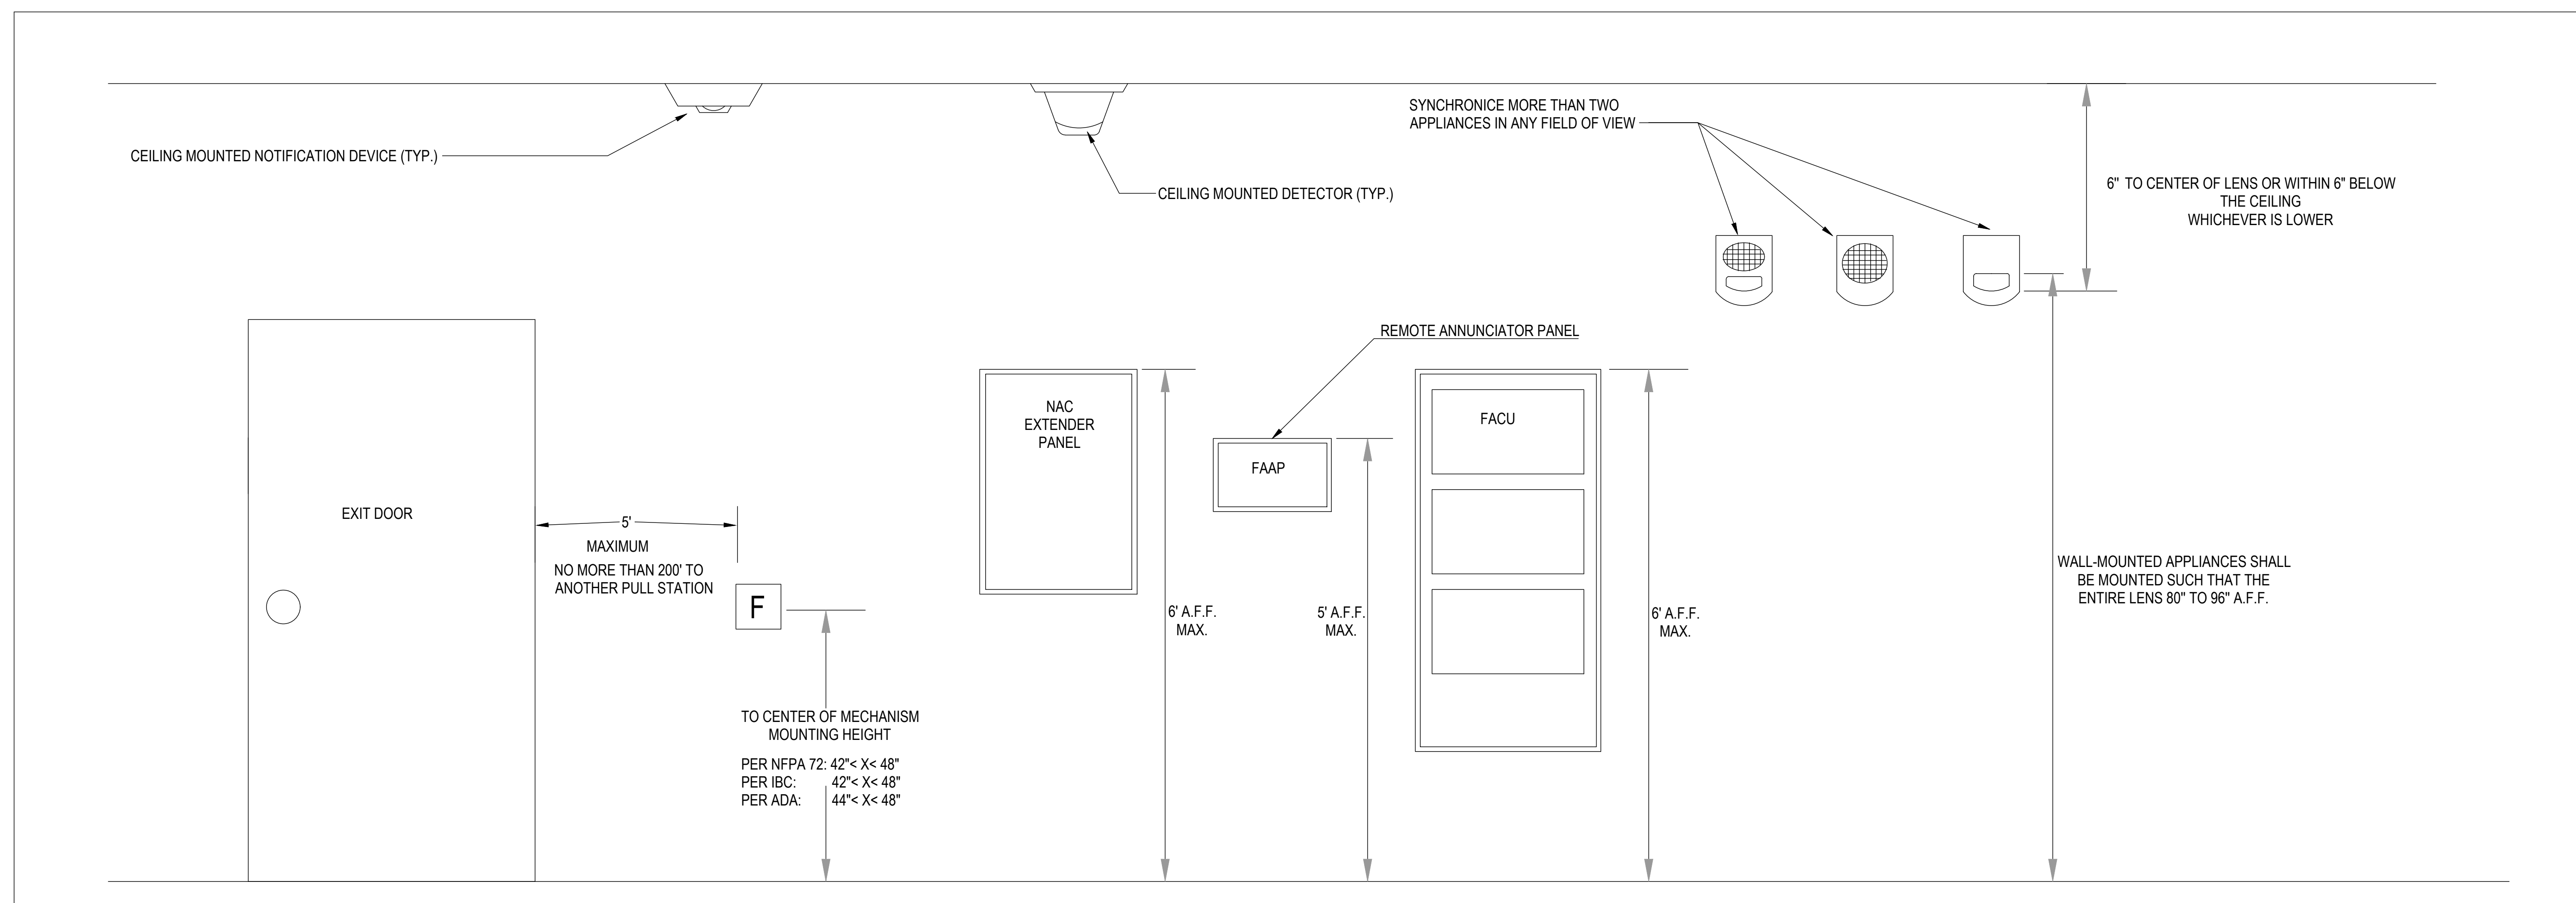

1 TYPICAL EQUIPMENT MOUNTING GUIDELINES
SCALE: NTS



PROFESSIONAL SEAL

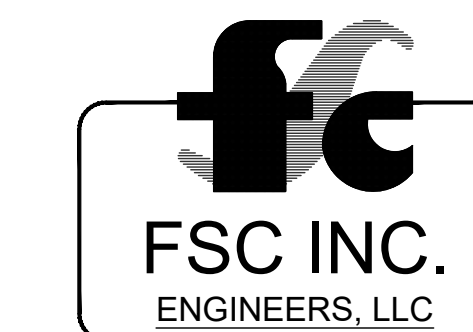


8675 W 96TH STREET
OVERLAND PARK, KS. 66212
PHONE: 816.33.4373
FAX: 913.722.3484

KEY NOTES ADMIN BUILDING:

- ① ADDED NOTIFICATION APPLIANCE TO MEET THE REQUIREMENTS OF NFPA 72.
- ② DEVICE REQUIRES CANDELA INCREASE OR RELOCATION.
- ③ REPLACED SMOKE DETECTOR WITH HEAT DETECTOR DUE TO ENVIRONMENTAL CONDITIONS.
- ④ PROVIDE NEW CARBON MONOXIDE DETECTION IN THE BASEMENT GARAGE AREA.
- ⑤ RELOCATED DEVICE TO MEET COVERAGE REQUIREMENTS OF NFPA 72.
- ⑥ NOTIFICATION APPLIANCES ADDED TO MEET THE REQUIREMENTS OF NFPA 72 PRIVATE MODE COVERAGE SECTION 18.6 PER THE STATE OF MISSOURI DEPARTMENT OF CORRECTIONS INTENT.
- ⑦ CONNECTION TO FIBER LOOP.
- ⑧ MAINTAIN 3' CLEAR OF CEILING FANS.

NOTES:
FOR FIRE ALARM GENERAL NOTES,
REFER TO DWG# FA-002

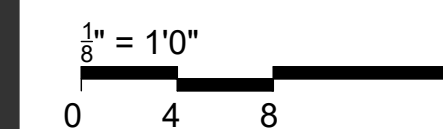

OFFICE OF
ADMINISTRATION
DIVISION OF FACILITIES
MANAGEMENT,
DESIGN AND
CONSTRUCTION

Replace Fire Alarm
System, Infrastructure

ADMINISTRATION
BUILDING
8501 No More Victims Road
Jefferson City, MO 65101

PROJECT # C2315-01
SITE # 7006
ASSET # 9327006056

REVISION: _____
DATE: _____
REVISION: _____
DATE: _____
REVISION: _____
DATE: _____

ISSUE DATE: 04/22/2024

CAD DWG FILE: FA-FP-105
DRAWN BY: FSC
CHECKED BY: JMA
DESIGNED BY: FSC


SHEET TITLE:
ADMINISTRATION
BUILDING - BASEMENT
FLOOR FIRE ALARM
PLAN

SHEET NUMBER:
FA-100



1 ADMINISTRATION BUILDING - BASEMENT FLOOR FIRE ALARM PLAN
SCALE: 1/8" = 1'-0"

KEY PLAN

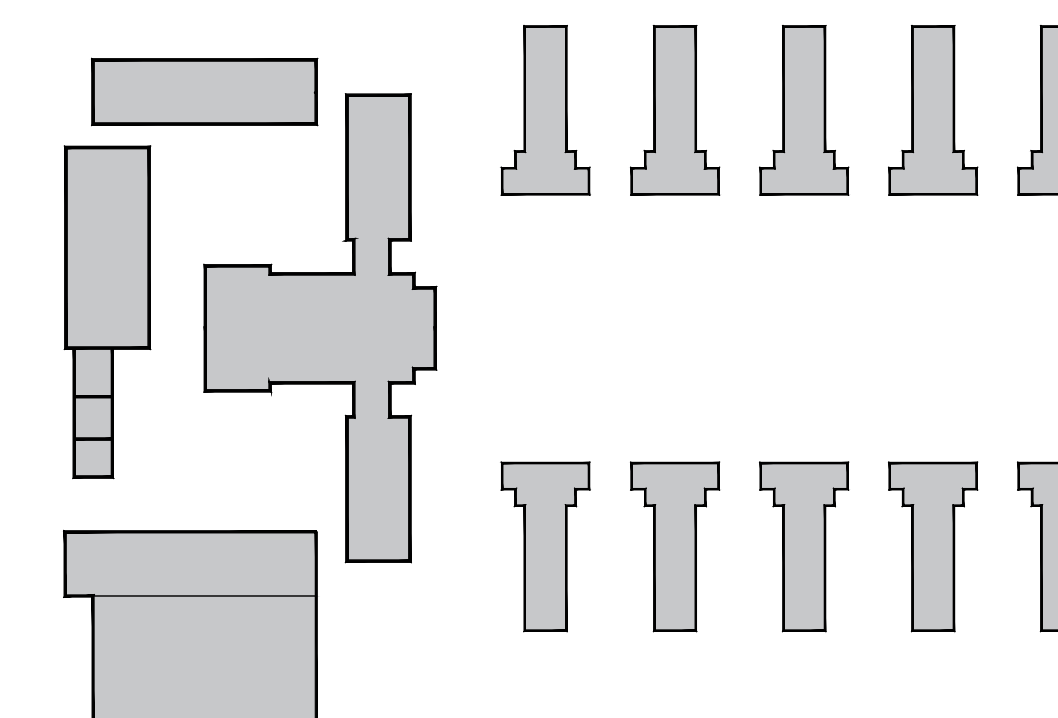

ADMIN BLDG



PROFESSIONAL SEAL




8675 W 96TH STREET
OVERLAND PARK, KS. 66212
PHONE: 816.33.4373
FAX: 913.722.3484

KEY NOTES ADMIN BUILDING:

- 1 ADDED NOTIFICATION APPLIANCE TO MEET THE REQUIREMENTS OF NFPA 72.
- 2 DEVICE REQUIRES CANDELA INCREASE OR RELOCATION.
- 3 REPLACED SMOKE DETECTOR WITH HEAT DETECTOR DUE TO ENVIRONMENTAL CONDITIONS.
- 4 PROVIDE NEW CARBON MONOXIDE DETECTION IN THE BASEMENT GARAGE AREA.
- 5 RELOCATED DEVICE TO MEET COVERAGE REQUIREMENTS OF NFPA 72.
- 6 NOTIFICATION APPLIANCES ADDED TO MEET THE REQUIREMENTS OF NFPA 72 PRIVATE MODE COVERAGE SECTION 18.6 PER THE STATE OF MISSOURI DEPARTMENT OF CORRECTIONS INTENT.
- 7 CONNECTION TO FIBER LOOP.
- 8 MAINTAIN 3' CLEAR OF CEILING FANS.

NOTES:
FOR FIRE ALARM GENERAL NOTES,
REFER TO DWG# FA-002

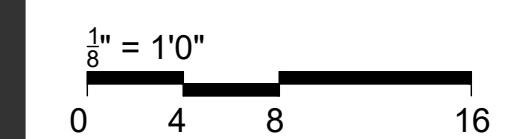

OFFICE OF
ADMINISTRATION
DIVISION OF FACILITIES
MANAGEMENT,
DESIGN AND
CONSTRUCTION

Replace Fire Alarm
System, Infrastructure

Algoa Correctional Center
8501 No More Victims Road
Jefferson City, MO 65101


PROJECT # C2315-01
SITE # 7006
ASSET # 9327006056

REVISION: _____
DATE: _____
REVISION: _____
DATE: _____
REVISION: _____
DATE: _____
ISSUE DATE: 04/22/2024

CAD DWG FILE: FA-FP-106
DRAWN BY: FSC
CHECKED BY: JMA
DESIGNED BY: FSC


SHEET TITLE:
ADMINISTRATION
BUILDING - FIRST
FLOOR FIRE ALARM
PLAN

SHEET NUMBER:
FA-101

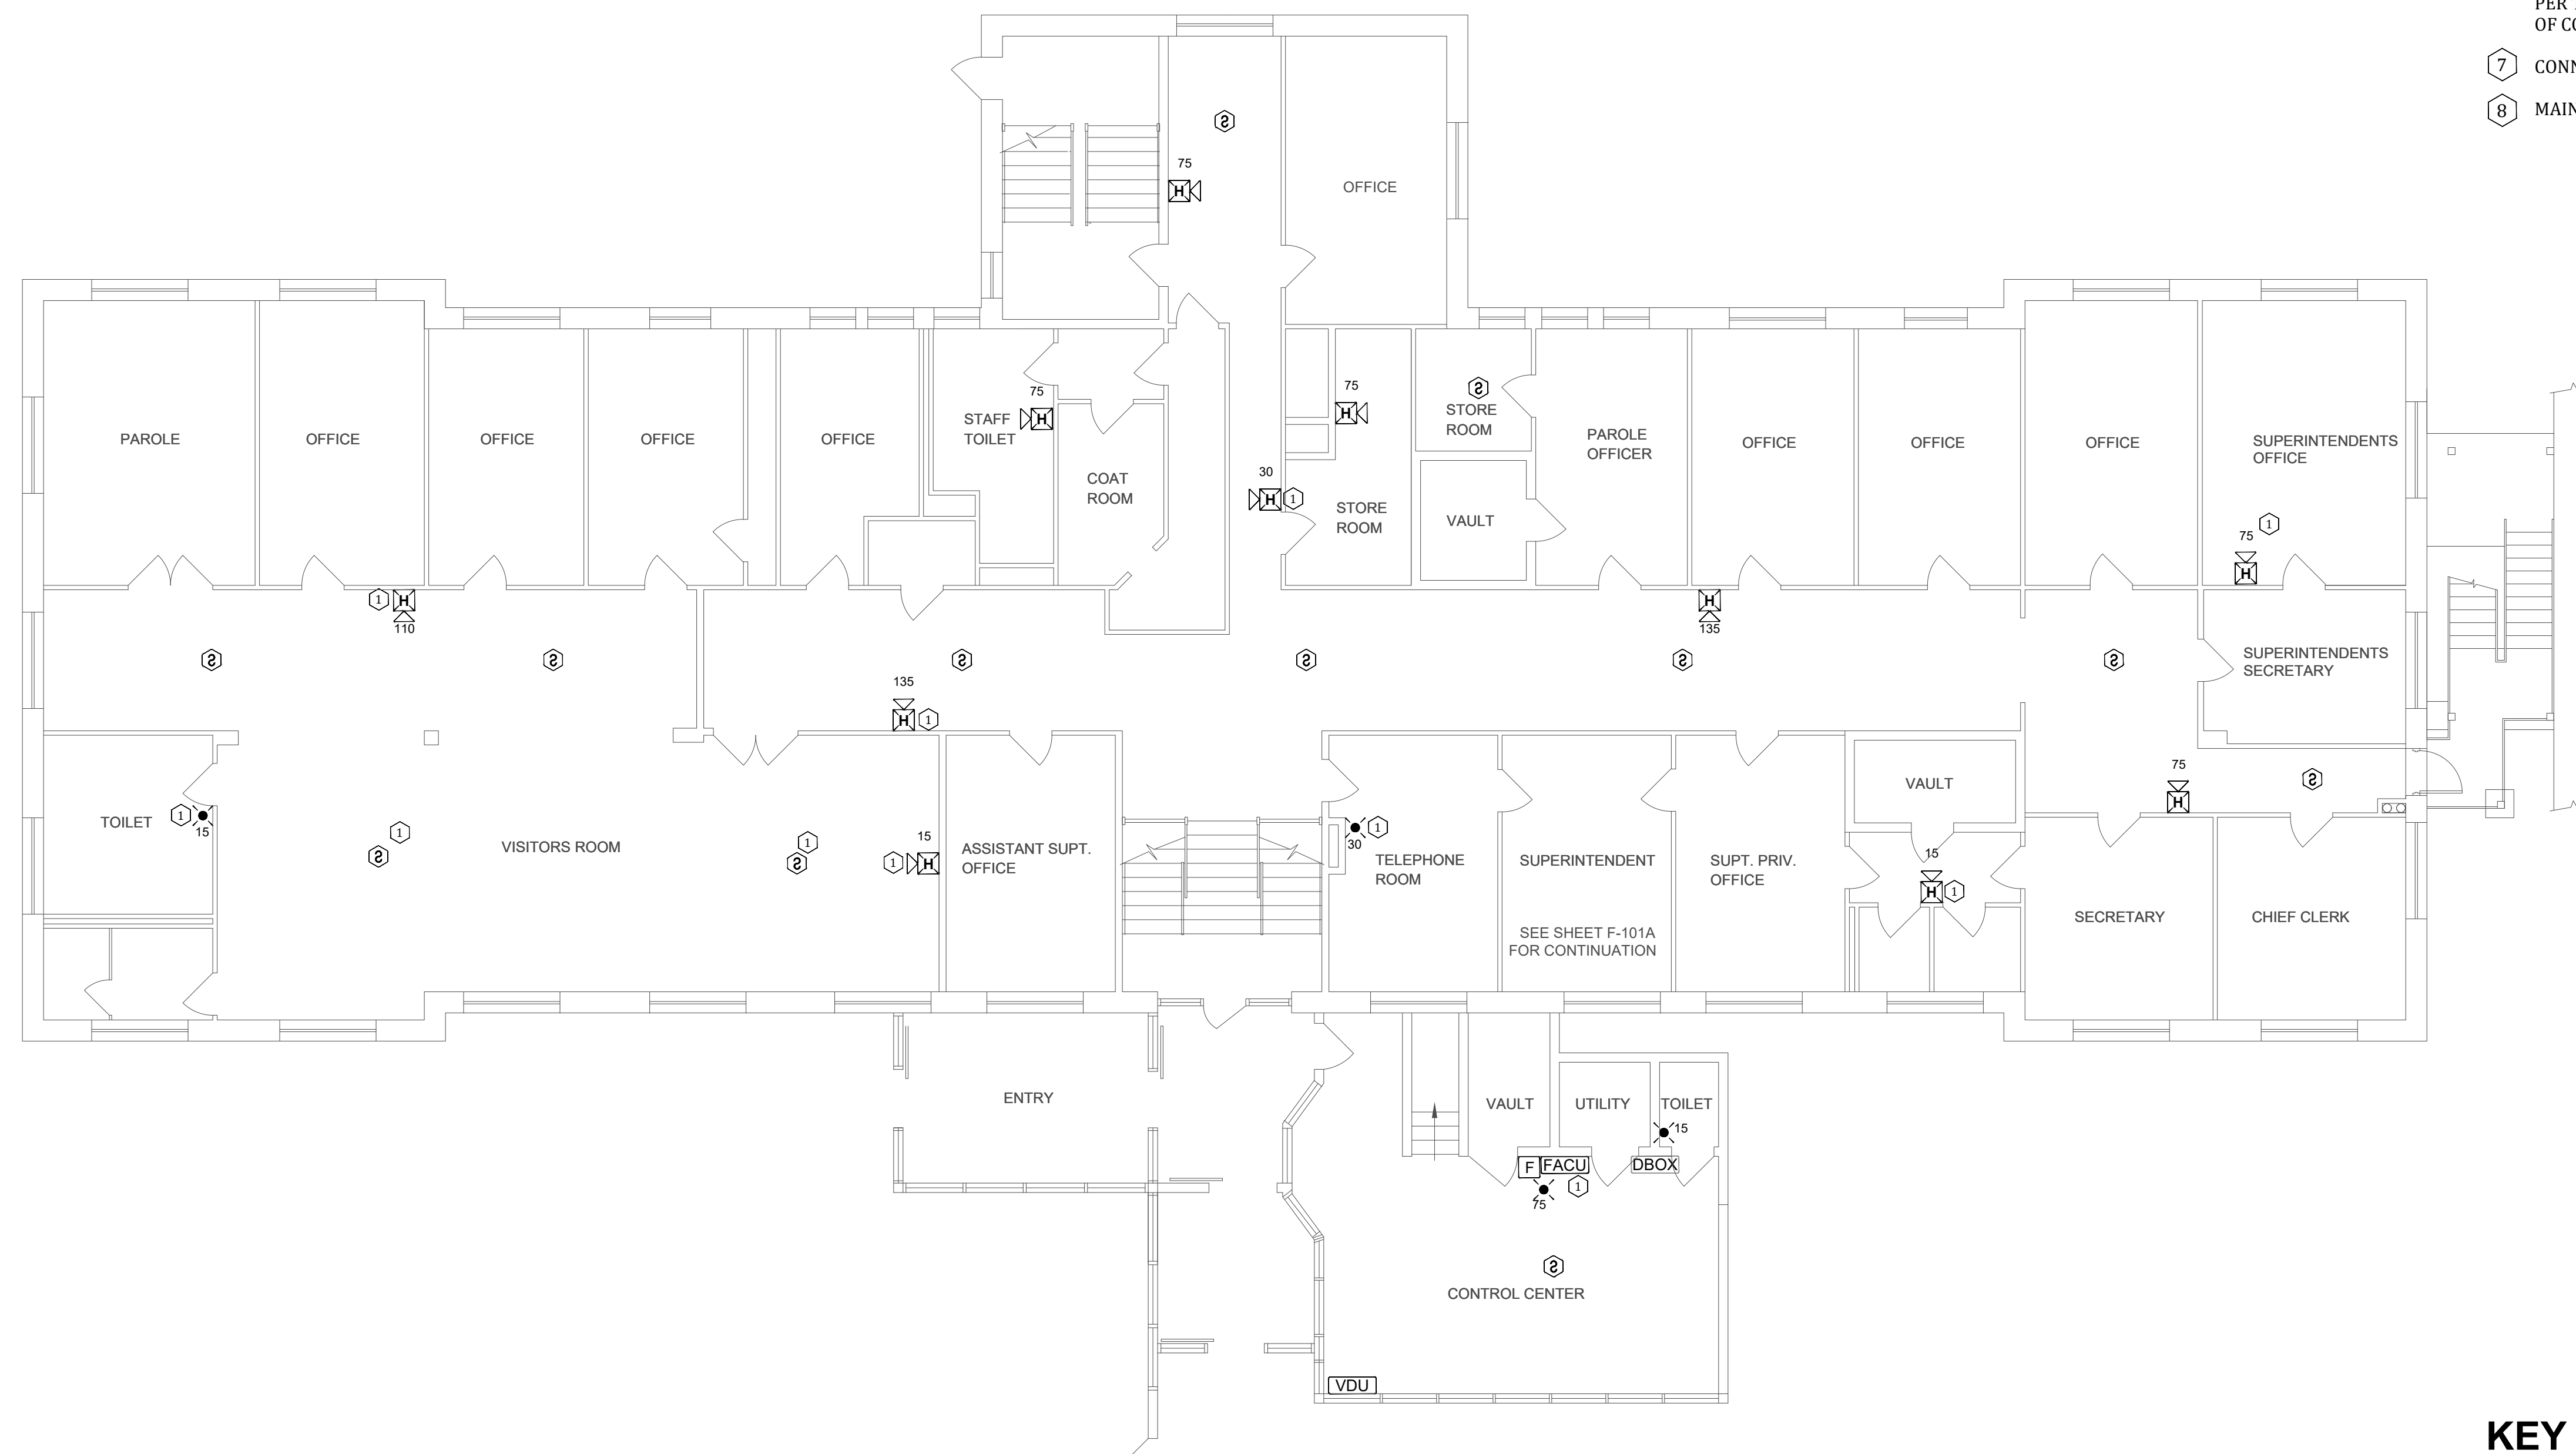


1 ADMINISTRATION BUILDING - FIRST FLOOR FIRE ALARM PLAN
SCALE: 1/8" = 1'-0"

KEY PLAN

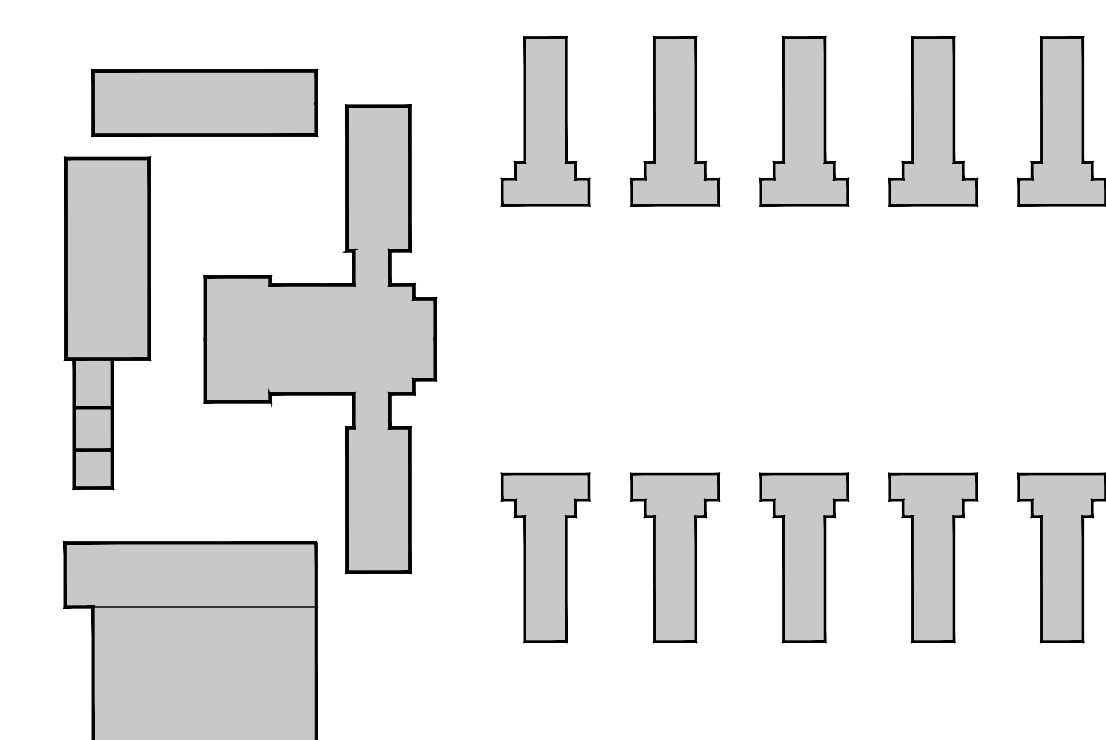



PROFESSIONAL SEAL

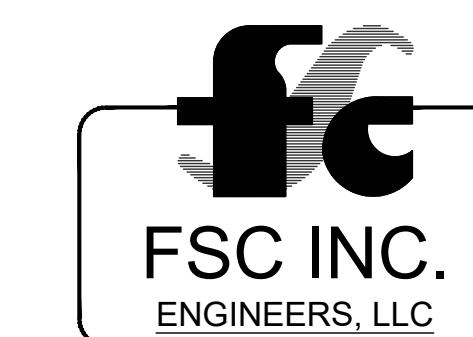


8675 W 96TH STREET
OVERLAND PARK, KS. 66212
PHONE: 816.33.4373
FAX: 913.722.3484

KEY NOTES ADMIN BUILDING:

- ① ADDED NOTIFICATION APPLIANCE TO MEET THE REQUIREMENTS OF NFPA 72.
- ② DEVICE REQUIRES CANDELA INCREASE OR RELOCATION.
- ③ REPLACED SMOKE DETECTOR WITH HEAT DETECTOR DUE TO ENVIRONMENTAL CONDITIONS.
- ④ PROVIDE NEW CARBON MONOXIDE DETECTION IN THE BASEMENT GARAGE AREA.
- ⑤ RELOCATED DEVICE TO MEET COVERAGE REQUIREMENTS OF NFPA 72.
- ⑥ NOTIFICATION APPLIANCES ADDED TO MEET THE REQUIREMENTS OF NFPA 72 PRIVATE MODE COVERAGE SECTION 18.6 PER THE STATE OF MISSOURI DEPARTMENT OF CORRECTIONS INTENT.
- ⑦ CONNECTION TO FIBER LOOP.
- ⑧ MAINTAIN 3' CLEAR OF CEILING FANS.



NOTES:
FOR FIRE ALARM GENERAL NOTES,
REFER TO DWG# FA-002

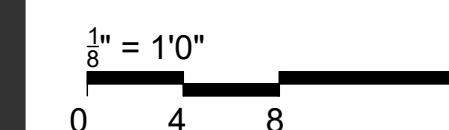

OFFICE OF
ADMINISTRATION
DIVISION OF FACILITIES
MANAGEMENT,
DESIGN AND
CONSTRUCTION

Replace Fire Alarm
System, Infrastructure

Algoa Correctional Center
8501 No More Victims Road
Jefferson City, MO 65101

PROJECT # C2315-01
SITE # 7006
ASSET # 9327006056

REVISION: _____
DATE: _____
REVISION: _____
DATE: _____
REVISION: _____
DATE: _____
ISSUE DATE: 04/22/2024

CAD DWG FILE: FA-FP-107
DRAWN BY: FSC
CHECKED BY: JMA
DESIGNED BY: FSC


SHEET TITLE:
ADMINISTRATION
BUILDING - SECOND
FLOOR FIRE ALARM
PLAN

SHEET NUMBER:
FA-102

8 OF 87 SHEETS
04/22/2024

1 ADMINISTRATION BUILDING - SECOND FLOOR FIRE ALARM PLAN
SCALE: 1/8" = 1'-0"


KEY PLAN

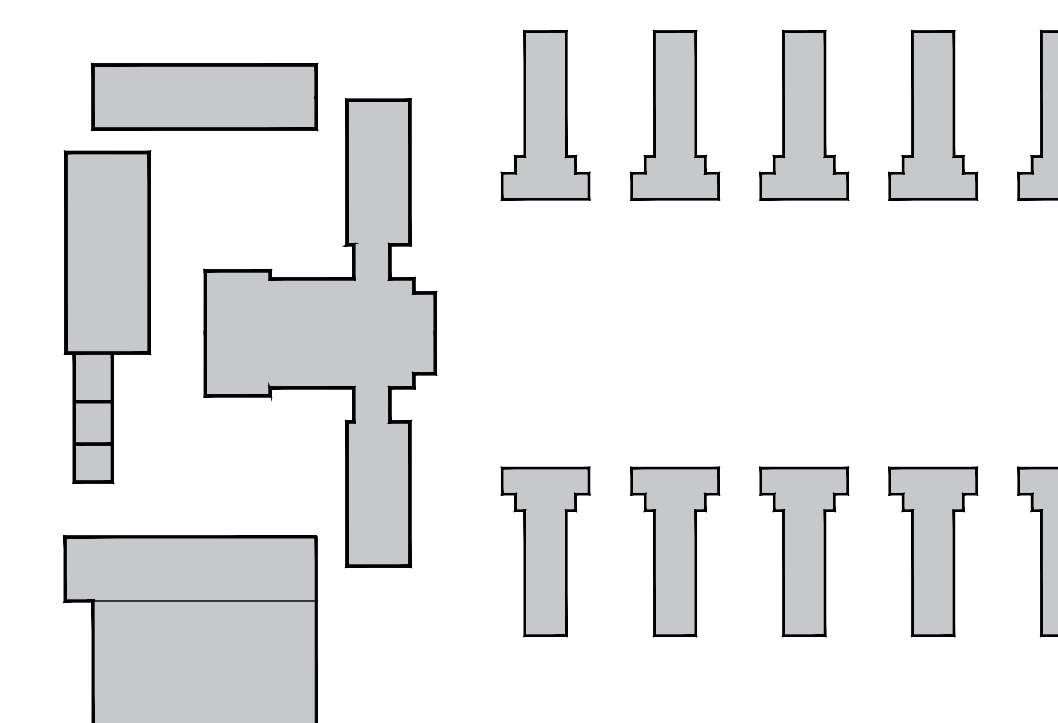

ADMIN BLDG



PROFESSIONAL SEAL

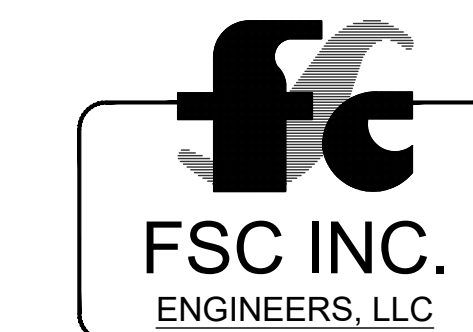


8675 W 96TH STREET
OVERLAND PARK, KS. 66212
PHONE: 816.33.4373
FAX: 913.722.3484

KEY NOTES ADMIN BUILDING:

- ① ADDED NOTIFICATION APPLIANCE TO MEET THE REQUIREMENTS OF NFPA 72.
- ② DEVICE REQUIRES CANDELA INCREASE OR RELOCATION.
- ③ REPLACED SMOKE DETECTOR WITH HEAT DETECTOR DUE TO ENVIRONMENTAL CONDITIONS.
- ④ PROVIDE NEW CARBON MONOXIDE DETECTION IN THE BASEMENT GARAGE AREA.
- ⑤ RELOCATED DEVICE TO MEET COVERAGE REQUIREMENTS OF NFPA 72.
- ⑥ NOTIFICATION APPLIANCES ADDED TO MEET THE REQUIREMENTS OF NFPA 72 PRIVATE MODE COVERAGE SECTION 18.6 PER THE STATE OF MISSOURI DEPARTMENT OF CORRECTIONS INTENT.
- ⑦ CONNECTION TO FIBER LOOP.
- ⑧ MAINTAIN 3' CLEAR OF CEILING FANS.

NOTES:
FOR FIRE ALARM GENERAL NOTES,
REFER TO DWG# FA-002

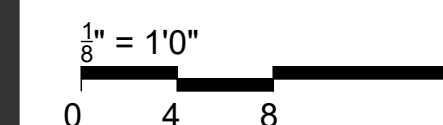

OFFICE OF
ADMINISTRATION
DIVISION OF FACILITIES
MANAGEMENT,
DESIGN AND
CONSTRUCTION

Replace Fire Alarm
System, Infrastructure

Algoa Correctional Center
8501 No More Victims Road
Jefferson City, MO 65101

PROJECT # C2315-01
SITE # 7006
ASSET # 9327006056


REVISION: _____
DATE: _____
REVISION: _____
DATE: _____
REVISION: _____
DATE: _____

ISSUE DATE: 04/22/2024

CAD DWG FILE: FA-FP-108
DRAWN BY: FSC
CHECKED BY: JMA
DESIGNED BY: FSC


SHEET TITLE:
ADMINISTRATION
BUILDING - ATTIC
FLOOR FIRE ALARM
PLAN

SHEET NUMBER:
FA-103

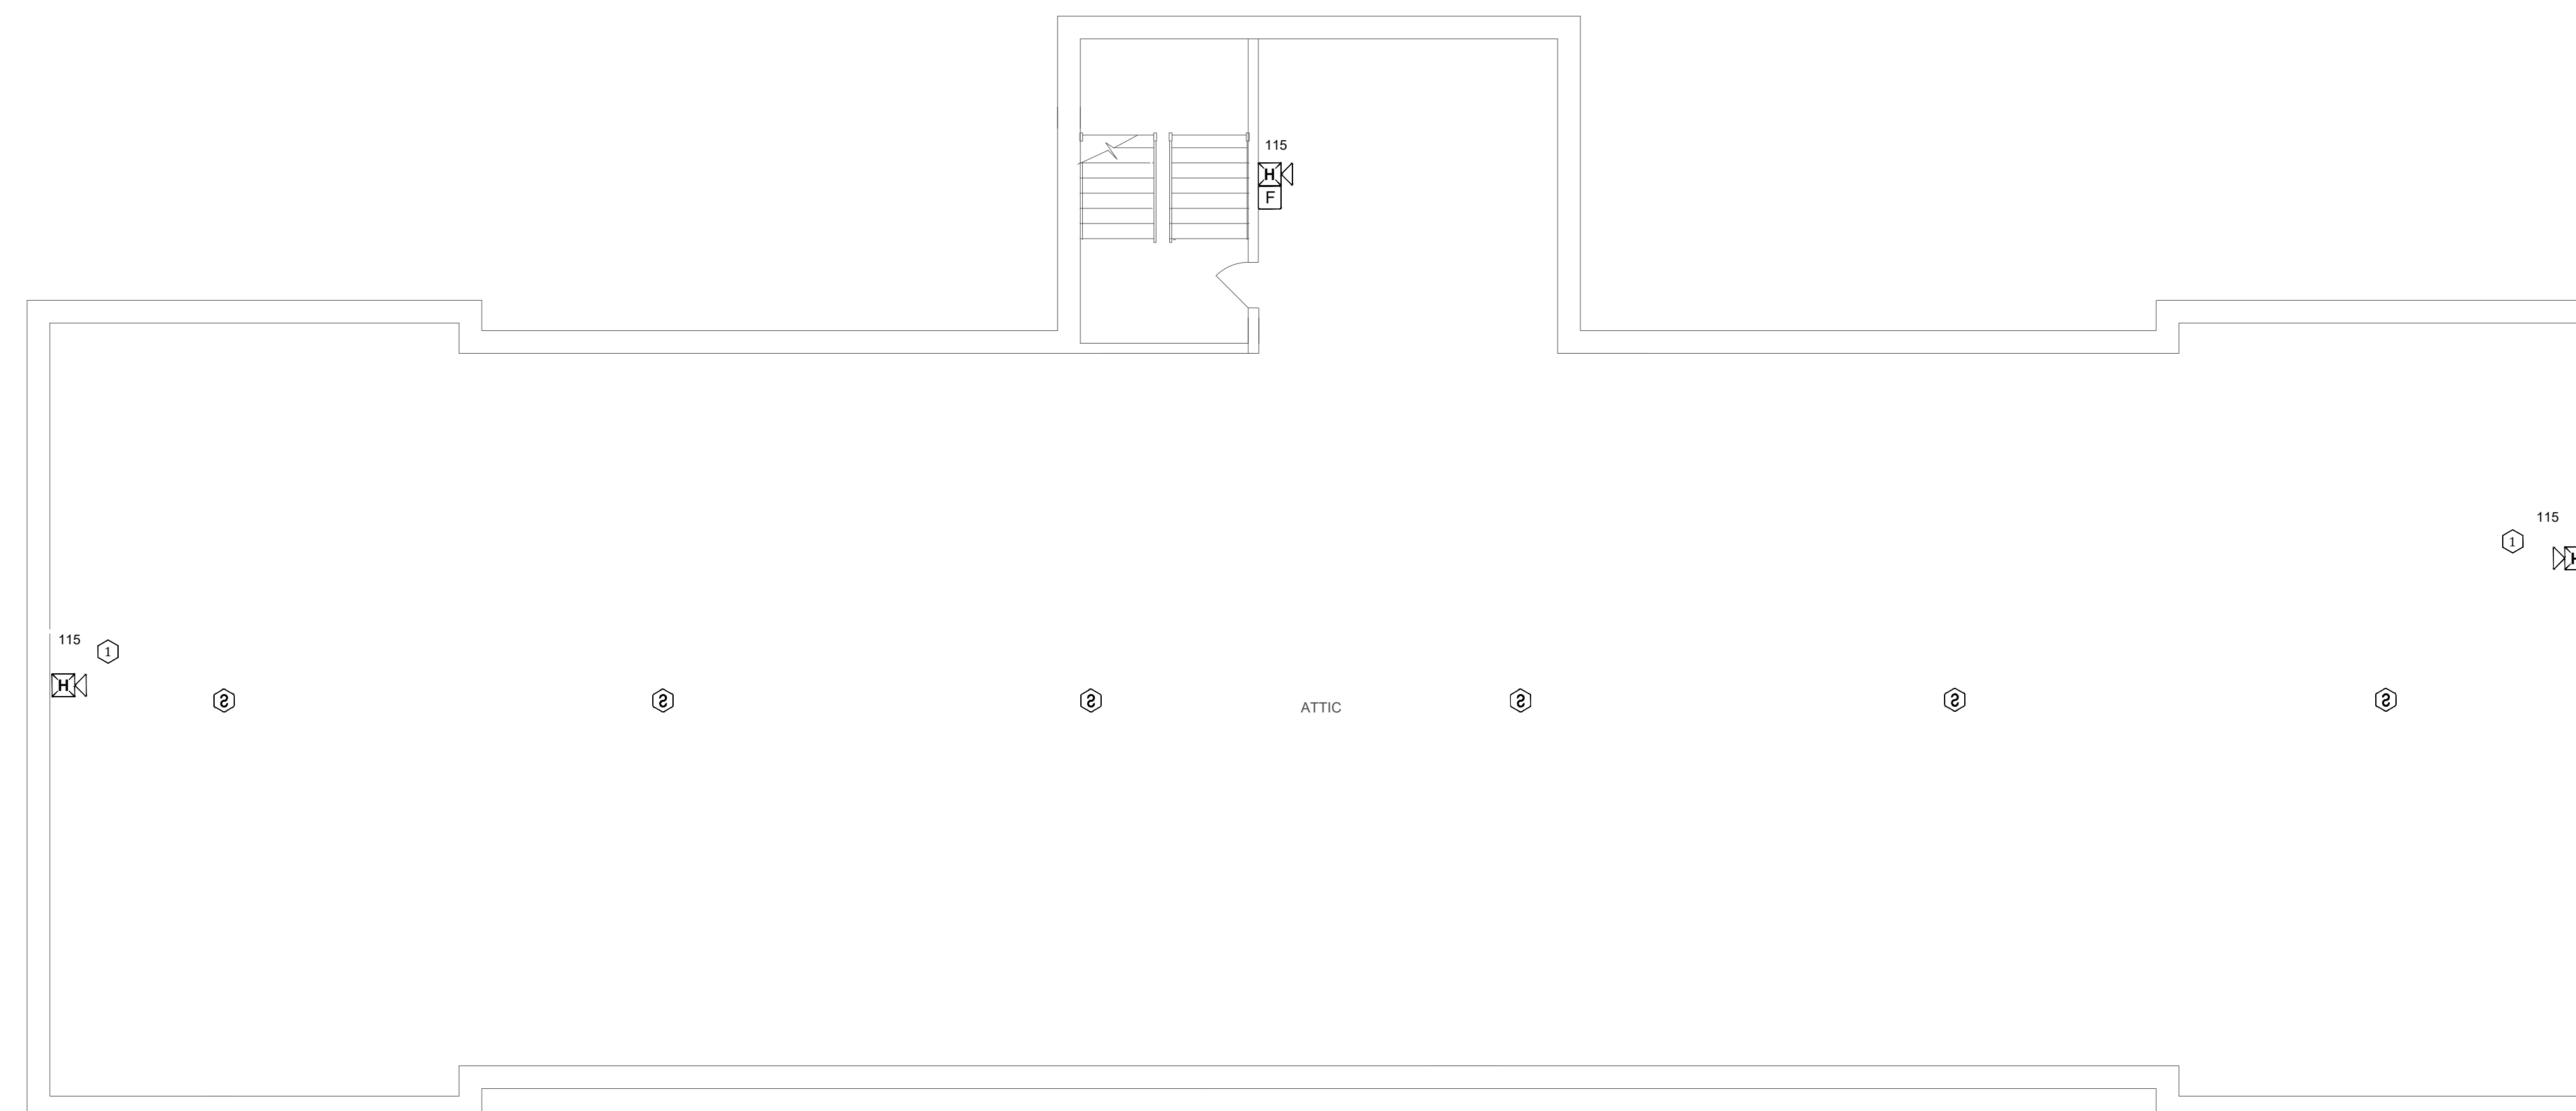

1 ADMINISTRATION BUILDING - ATTIC FLOOR FIRE ALARM PLAN
SCALE: 1/8" = 1'-0"

KEY PLAN

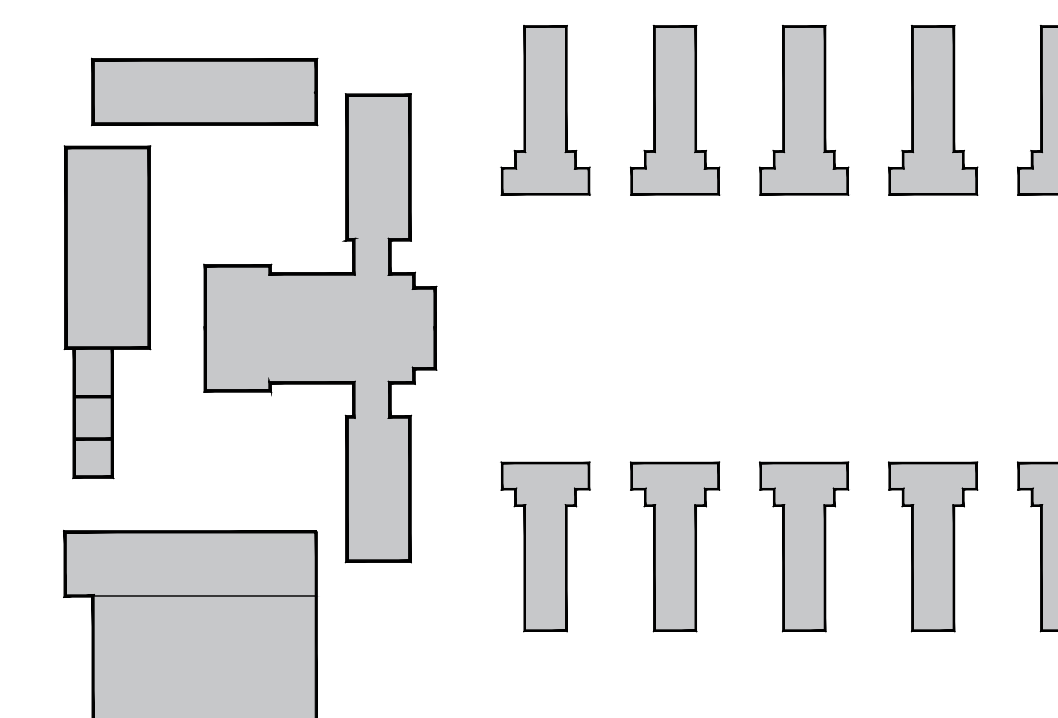

ADMIN BLDG



PROFESSIONAL SEAL




8675 W 96TH STREET
OVERLAND PARK, KS. 66212
PHONE: 816.33.4373
FAX: 913.722.3484

KEY NOTES SERVICE BUILDING:

- ① ADDED NOTIFICATION APPLIANCE / INITIATING DEVICES TO MEET THE REQUIREMENTS OF NFPA 72.
- ② RELOCATED DEVICE TO MEET COVERAGE REQUIREMENTS OF NFPA 72.
- ③ MONITOR MODULE FOR KITCHEN HOOD SYSTEM. NEED TO VERIFY ANSEL HOOD SYSTEM IS PRESENT.
- ④ CONNECTION TO FIBER LOOP.
- ⑤ PROVIDE ANNUNCIATOR PANEL.
- ⑥ REPLACED SMOKE DETECTOR WITH HEAT DETECTOR DUE TO ENVIRONMENTAL CONDITIONS.

NOTES:
FOR FIRE ALARM GENERAL NOTES,
REFER TO DWG# FA-002

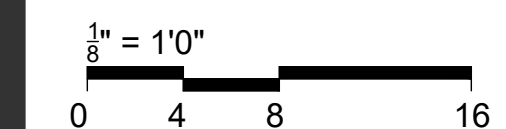

OFFICE OF
ADMINISTRATION
DIVISION OF FACILITIES
MANAGEMENT,
DESIGN AND
CONSTRUCTION

Replace Fire Alarm
System, Infrastructure

Algoa Correctional Center
8501 No More Victims Road
Jefferson City, MO 65101


PROJECT # C2315-01
SITE # 7006
ASSET # 9327006056

REVISION: _____
DATE: _____
REVISION: _____
DATE: _____
REVISION: _____
DATE: _____
ISSUE DATE: 04/22/2024


CAD DWG FILE: FA-FP-109
DRAWN BY: FSC
CHECKED BY: JMA
DESIGNED BY: FSC

SHEET TITLE:
**SERVICE BUILDING -
BASEMENT FIRE
ALARM PLAN**

SHEET NUMBER:
FA-200

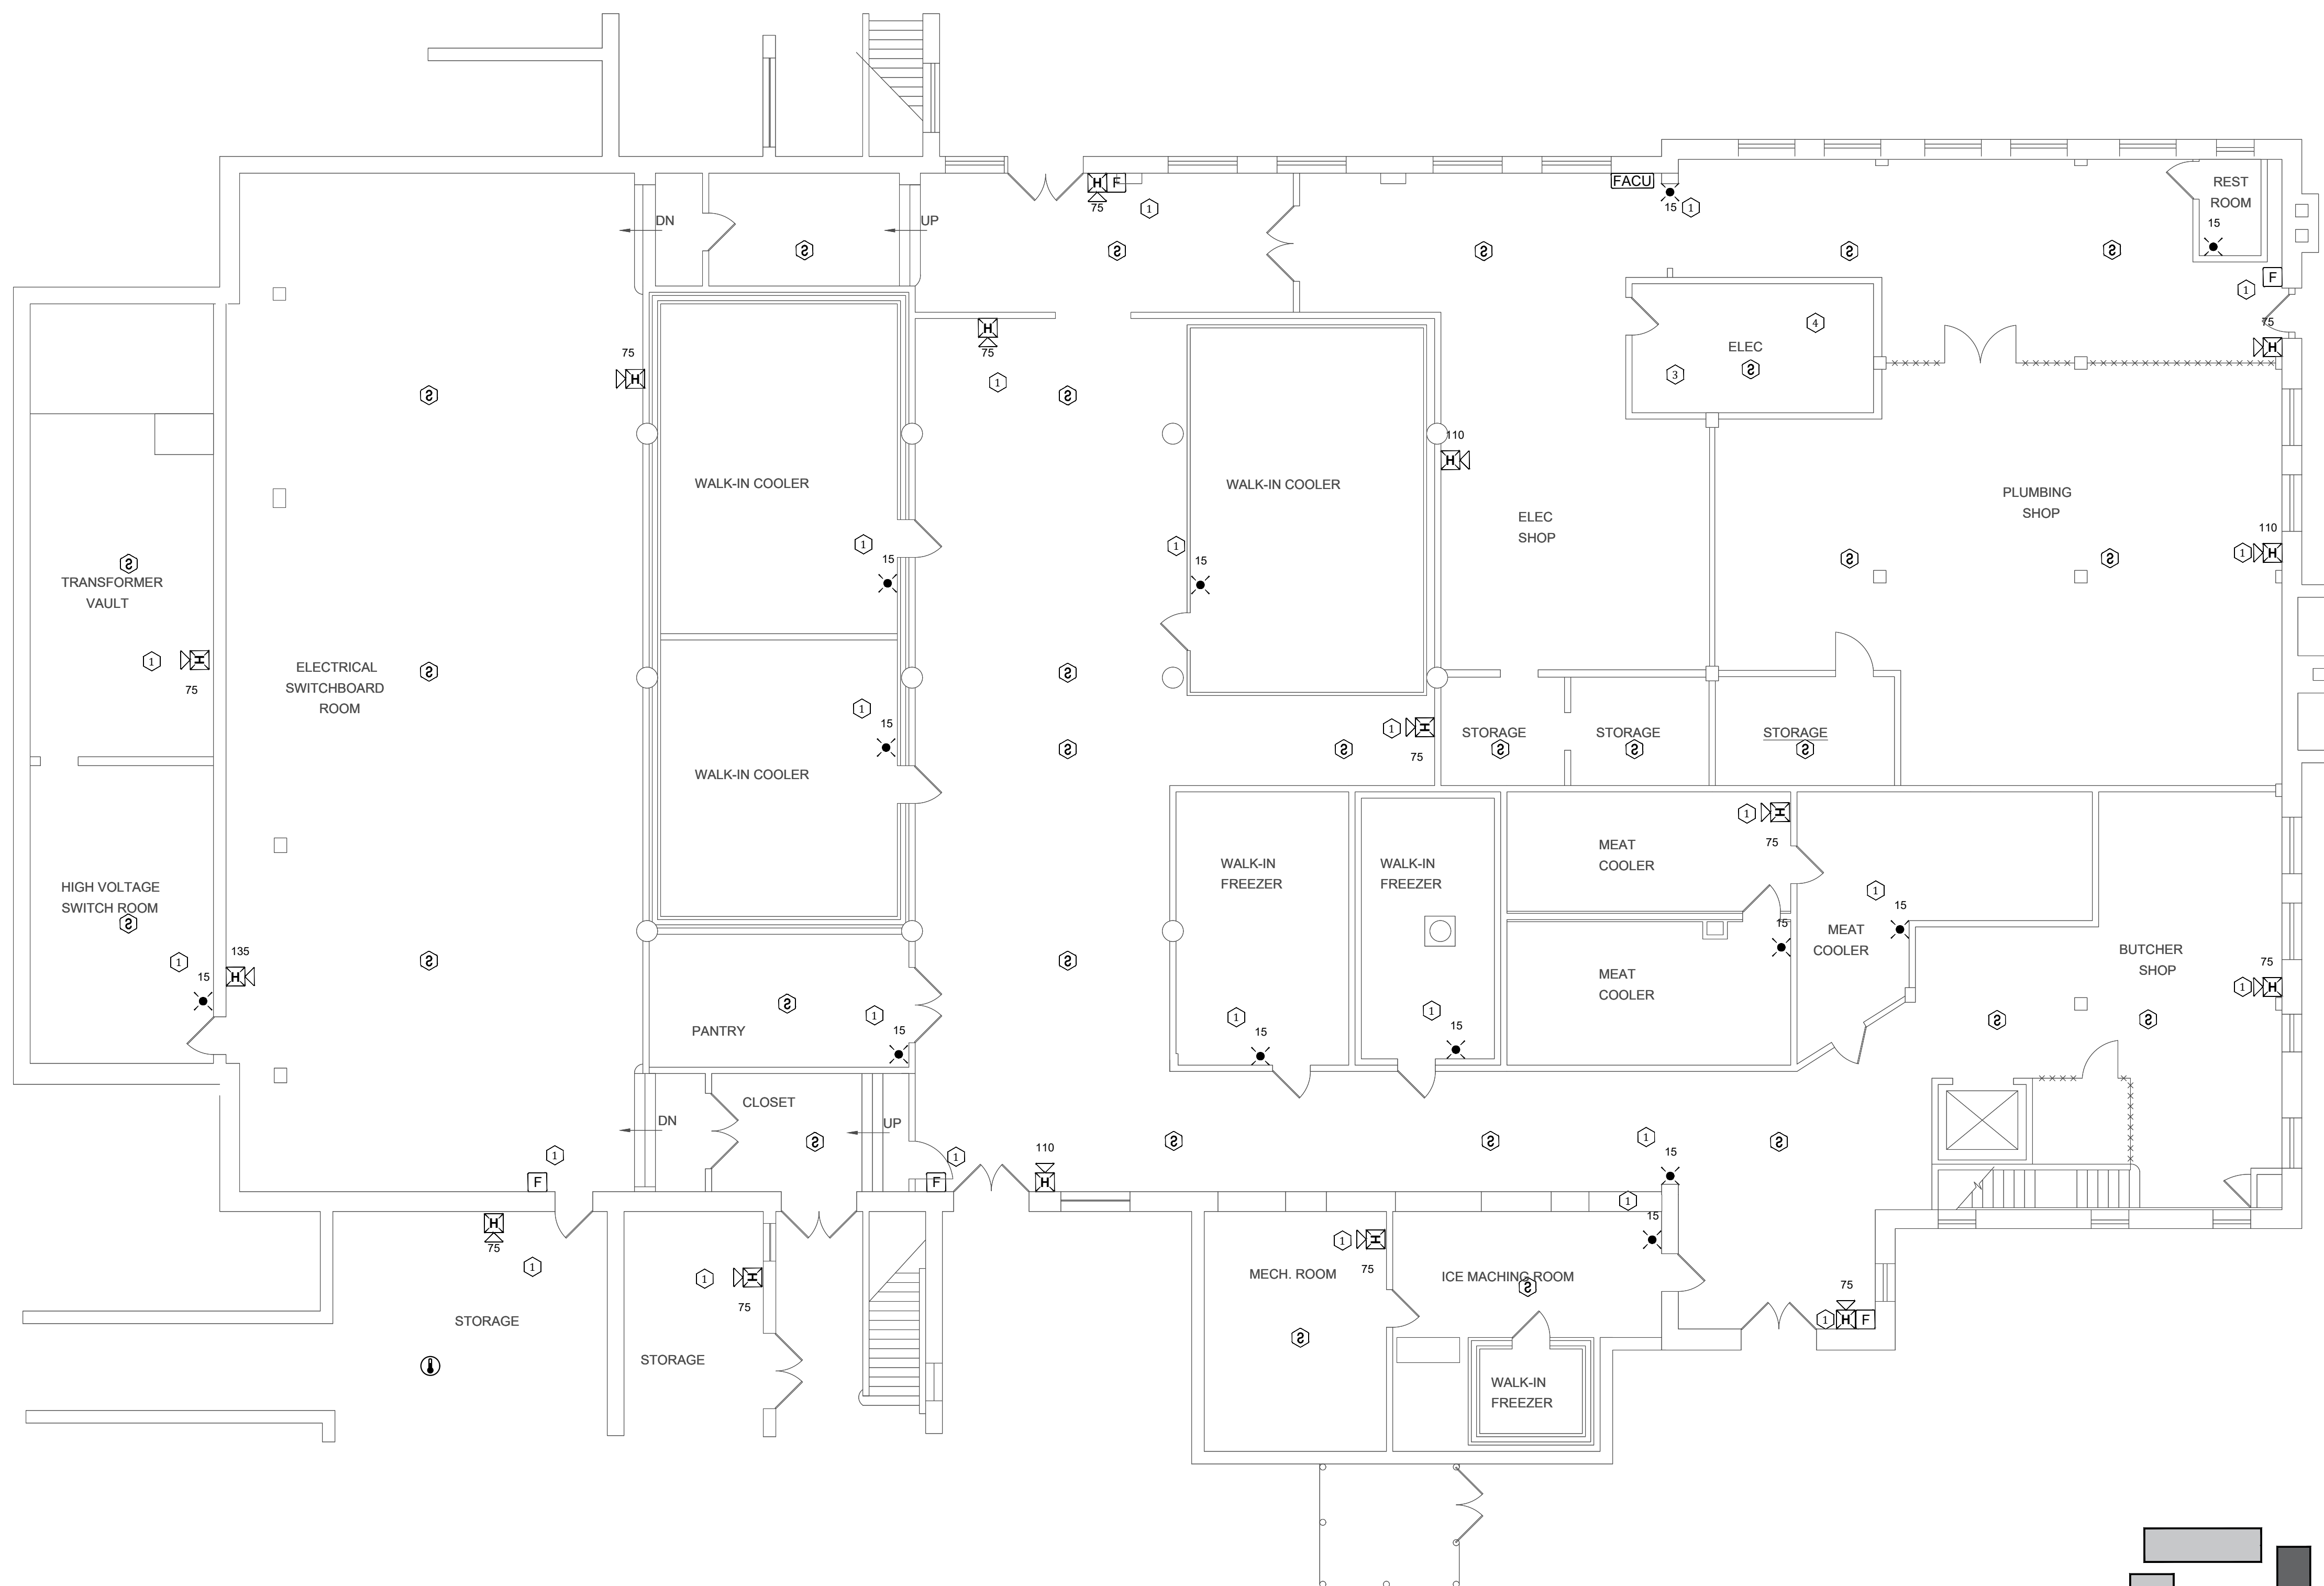

1 SERVICE BUILDING - BASEMENT FIRE ALARM PLAN
SCALE: 1/8" = 1'-0"

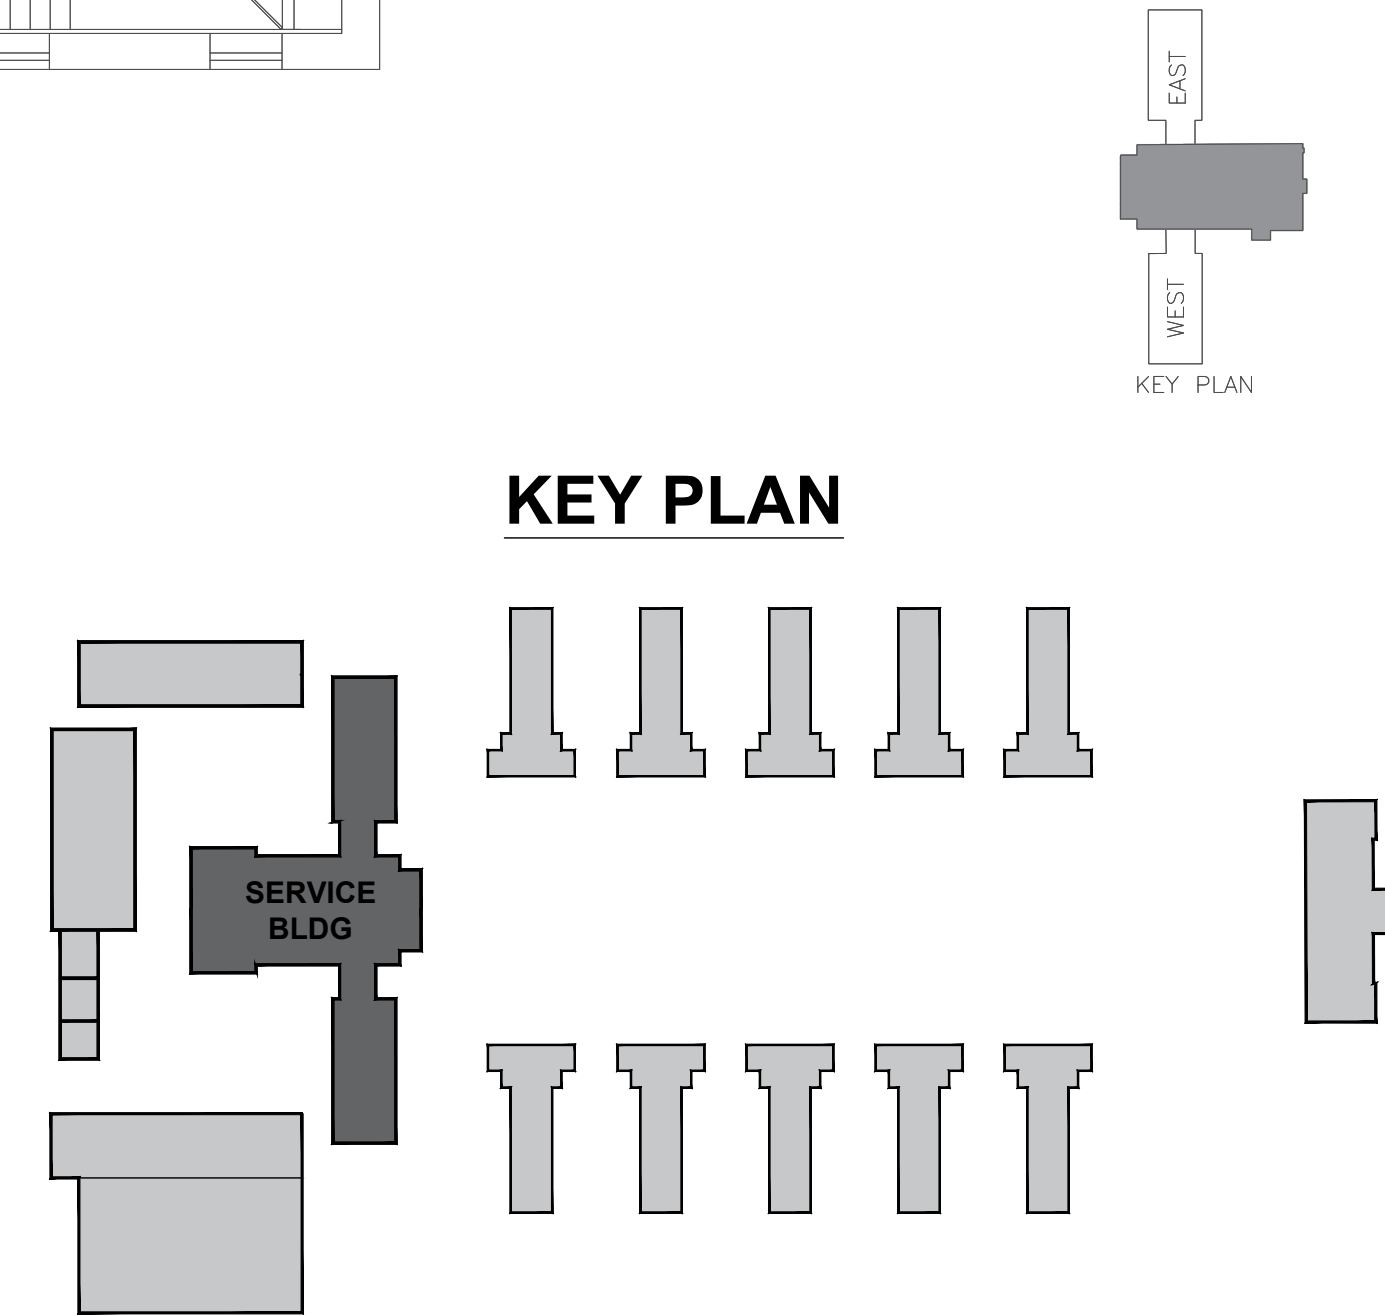




PROFESSIONAL SEAL



8675 W 96TH STREET
OVERLAND PARK, KS. 66212
PHONE: 816.33.4373
FAX: 913.722.3484

NOTES:
FOR FIRE ALARM GENERAL NOTES,
REFER TO DWG# FA-002

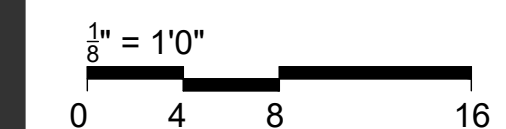

OFFICE OF
ADMINISTRATION
DIVISION OF FACILITIES
MANAGEMENT,
DESIGN AND
CONSTRUCTION

Replace Fire Alarm
System, Infrastructure

Algoa Correctional Center
8501 No More Victims Road
Jefferson City, MO 65101

PROJECT # C2315-01
SITE # 7006
ASSET # 9327006056



REVISION: _____
DATE: _____
REVISION: _____
DATE: _____
REVISION: _____
DATE: _____
ISSUE DATE: 04/22/2024

CAD DWG FILE: FA-FP-110
DRAWN BY: FSC
CHECKED BY: JMA
DESIGNED BY: FSC


SHEET TITLE:
**SERVICE BUILDING -
FIRST FLOOR FIRE
ALARM PLAN**

SHEET NUMBER:
FA-201

- KEY NOTES SERVICE BUILDING:
- ① ADDED NOTIFICATION APPLIANCE / INITIATING DEVICES TO MEET THE REQUIREMENTS OF NFPA 72.
 - ② RELOCATED DEVICE TO MEET COVERAGE REQUIREMENTS OF NFPA 72.
 - ③ MONITOR MODULE FOR KITCHEN HOOD SYSTEM. NEED TO VERIFY ANSEL HOOD SYSTEM IS PRESENT.
 - ④ CONNECTION TO FIBER LOOP.
 - ⑤ PROVIDE ANNUNCIATOR PANEL.
 - ⑥ REPLACED SMOKE DETECTOR WITH HEAT DETECTOR DUE TO ENVIRONMENTAL CONDITIONS.

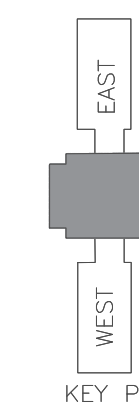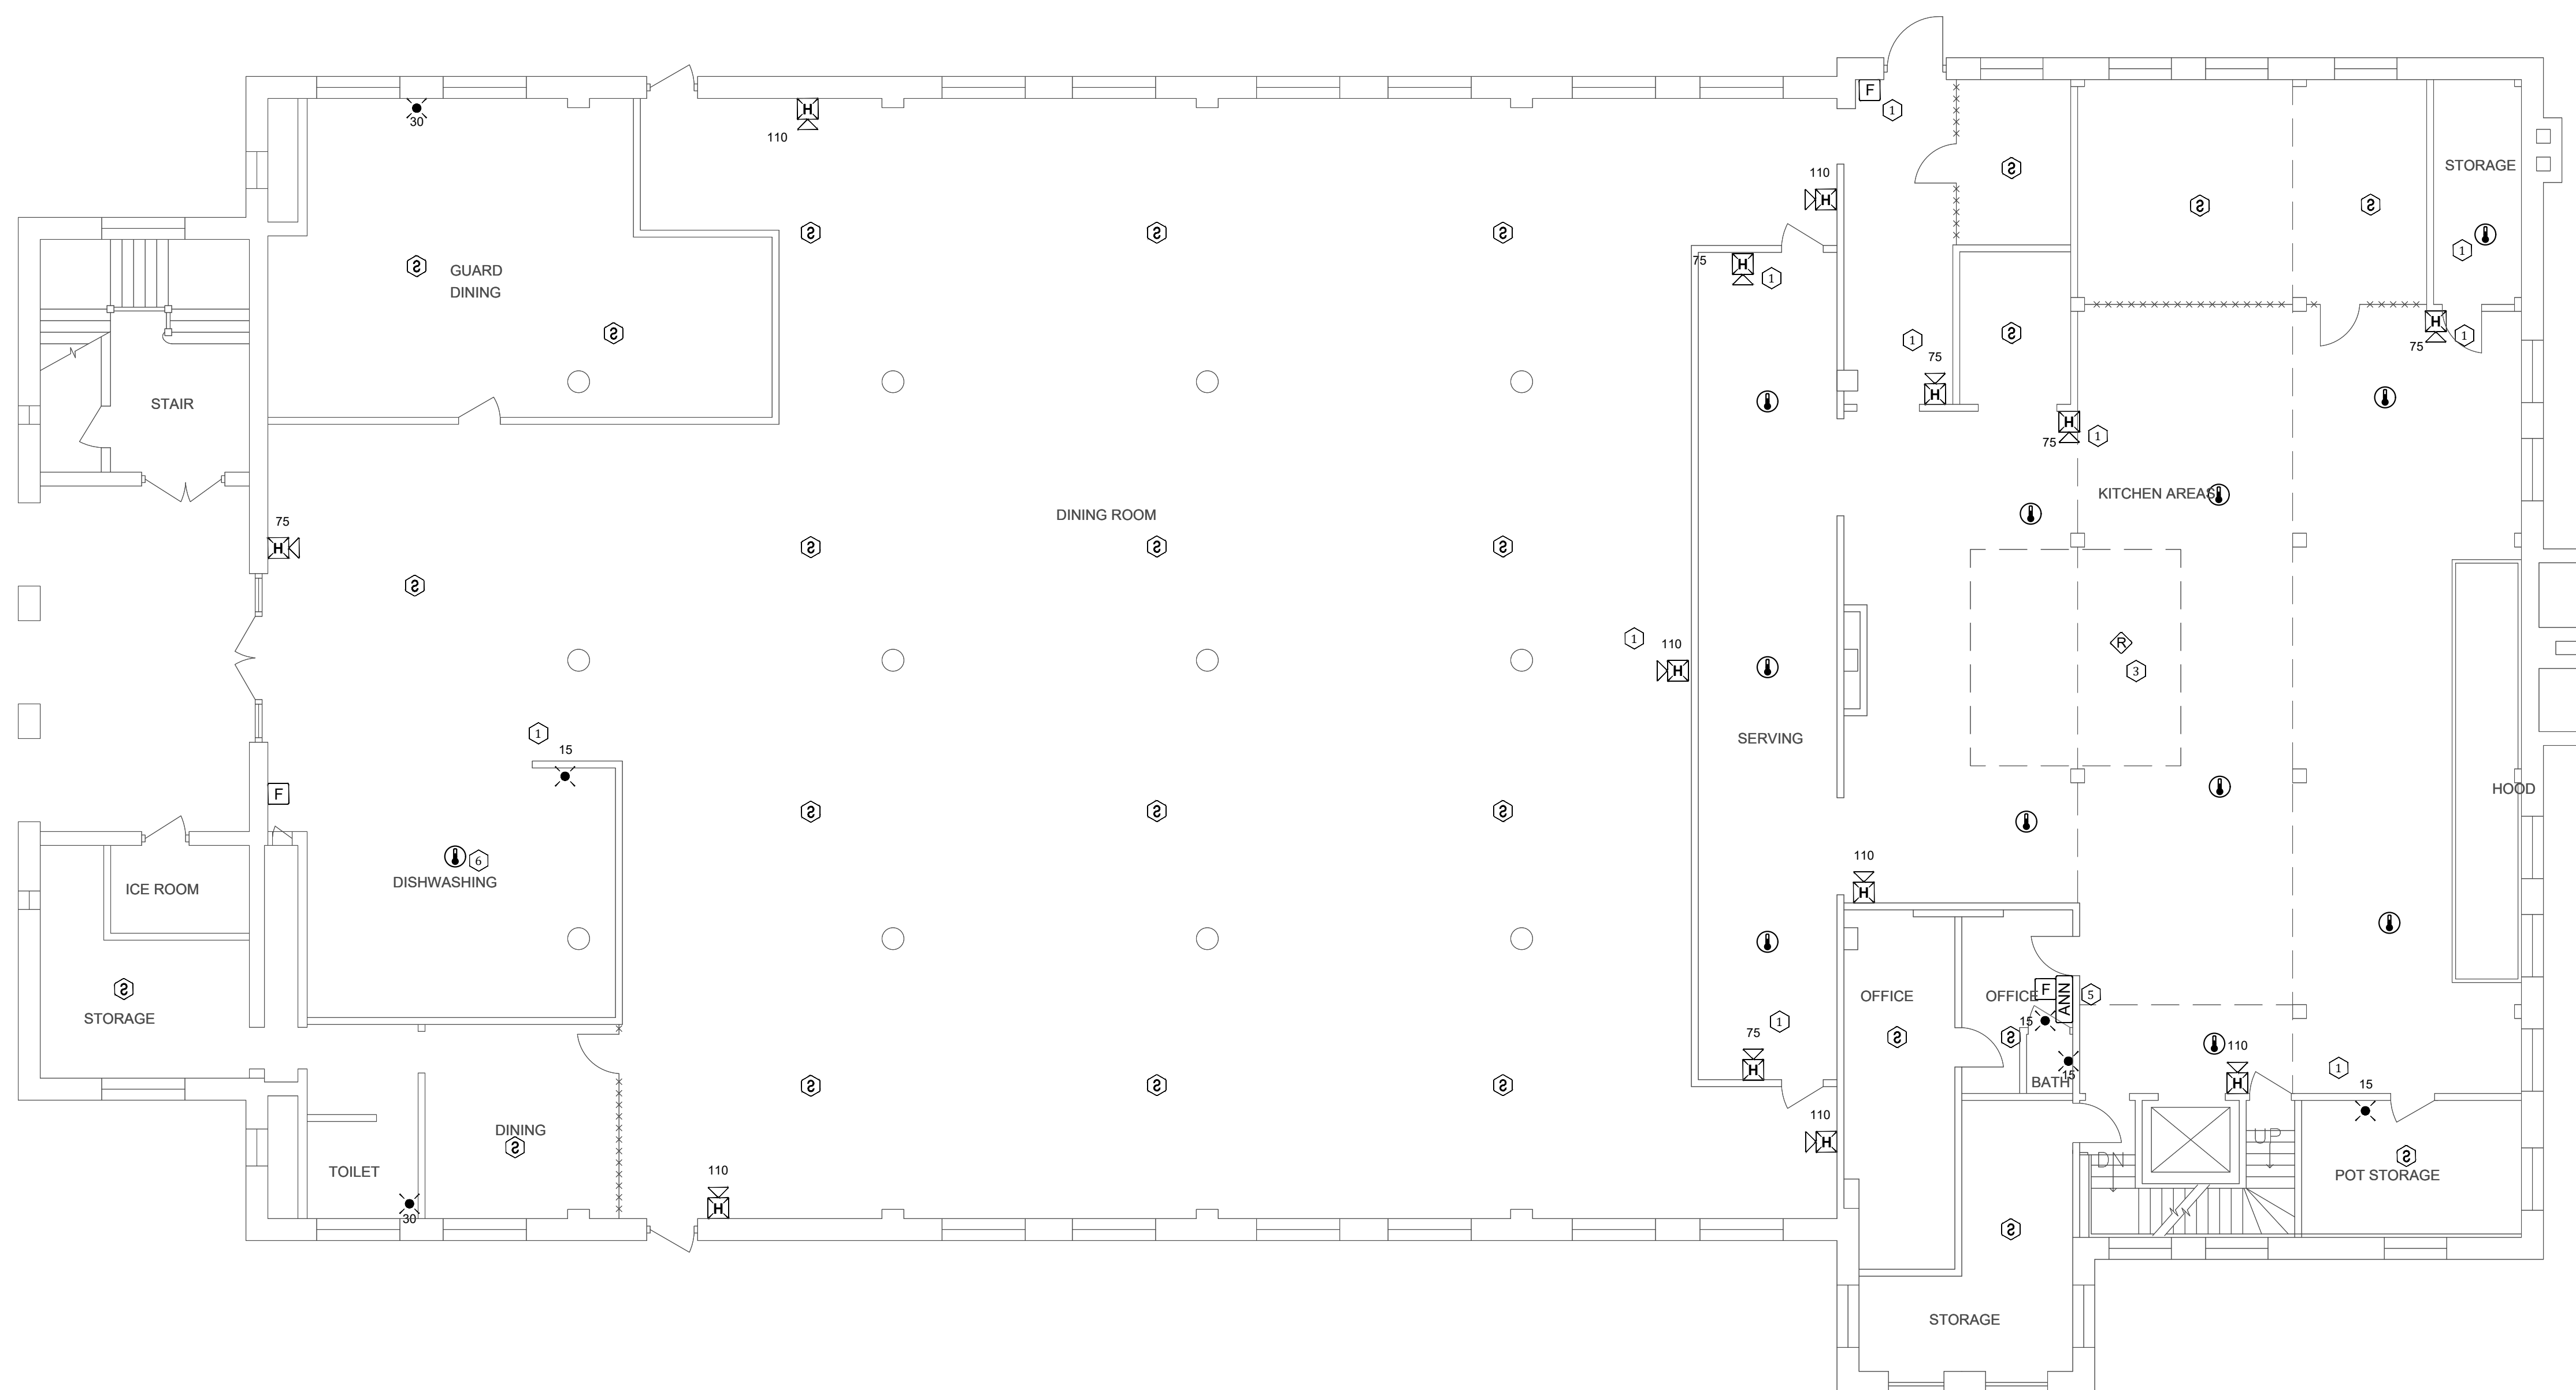

KEY PLAN

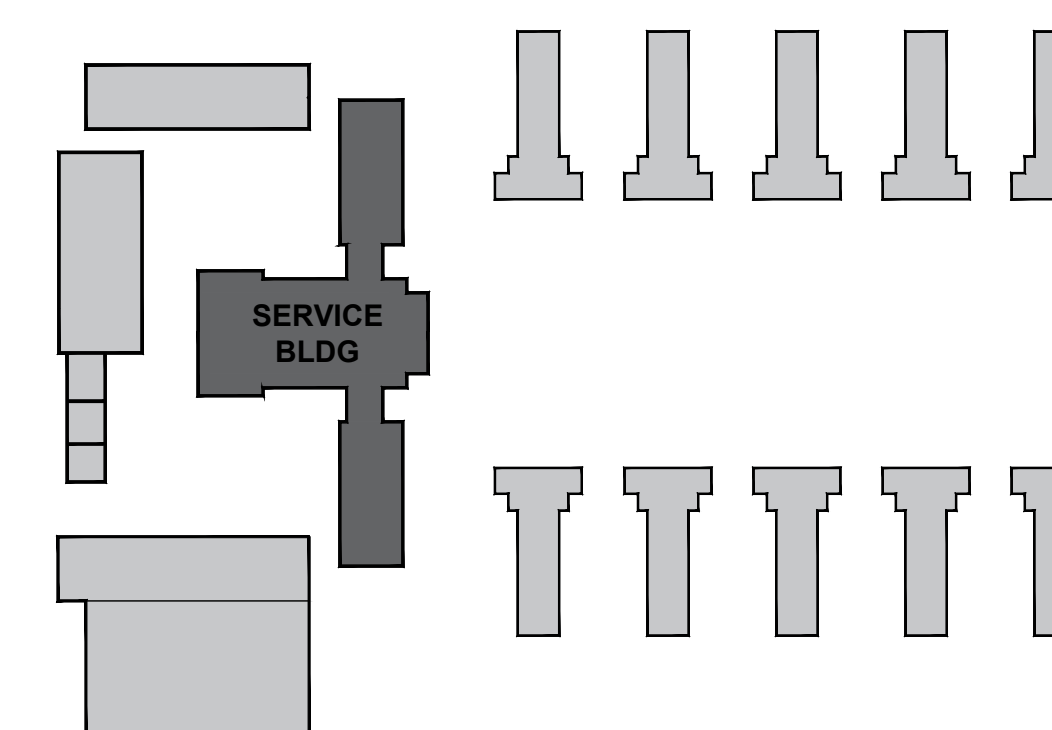

1 SERVICE BUILDING - FIRST FLOOR FIRE ALARM PLAN
SCALE: 1/8" = 1'-0"




PROFESSIONAL SEAL



8675 W 96TH STREET
OVERLAND PARK, KS. 66212
PHONE: 816.33.4373
FAX: 913.722.3484

NOTES:
FOR FIRE ALARM GENERAL NOTES,
REFER TO DWG# FA-002

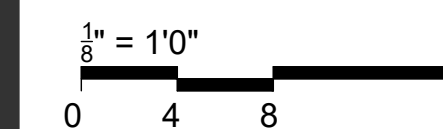

OFFICE OF
ADMINISTRATION
DIVISION OF FACILITIES
MANAGEMENT,
DESIGN AND
CONSTRUCTION

Replace Fire Alarm
System, Infrastructure

Algoa Correctional Center
8501 No More Victims Road
Jefferson City, MO 65101

PROJECT # C2315-01
SITE # 7006
ASSET # 9327006056

REVISION: _____
DATE: _____
REVISION: _____
DATE: _____
REVISION: _____
DATE: _____
ISSUE DATE: 04/22/2024

CAD DWG FILE: FA-FP-111
DRAWN BY: FSC
CHECKED BY: JMA
DESIGNED BY: FSC



SHEET TITLE:
**SERVICE BUILDING -
SECOND FLOOR FIRE
ALARM PLAN**

SHEET NUMBER:
FA-202


12 OF 87 SHEETS
04/22/2024

KEY NOTES SERVICE BUILDING:

- ① ADDED NOTIFICATION APPLIANCE / INITIATING DEVICES TO MEET THE REQUIREMENTS OF NFPA 72.
- ② RELOCATED DEVICE TO MEET COVERAGE REQUIREMENTS OF NFPA 72.
- ③ MONITOR MODULE FOR KITCHEN HOOD SYSTEM. NEED TO VERIFY ANSEL HOOD SYSTEM IS PRESENT .
- ④ CONNECTION TO FIBER LOOP.
- ⑤ PROVIDE ANNUNCIATOR PANEL.
- ⑥ REPLACED SMOKE DETECTOR WITH HEAT DETECTOR DUE TO ENVIRONMENTAL CONDITIONS.

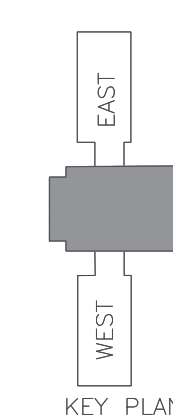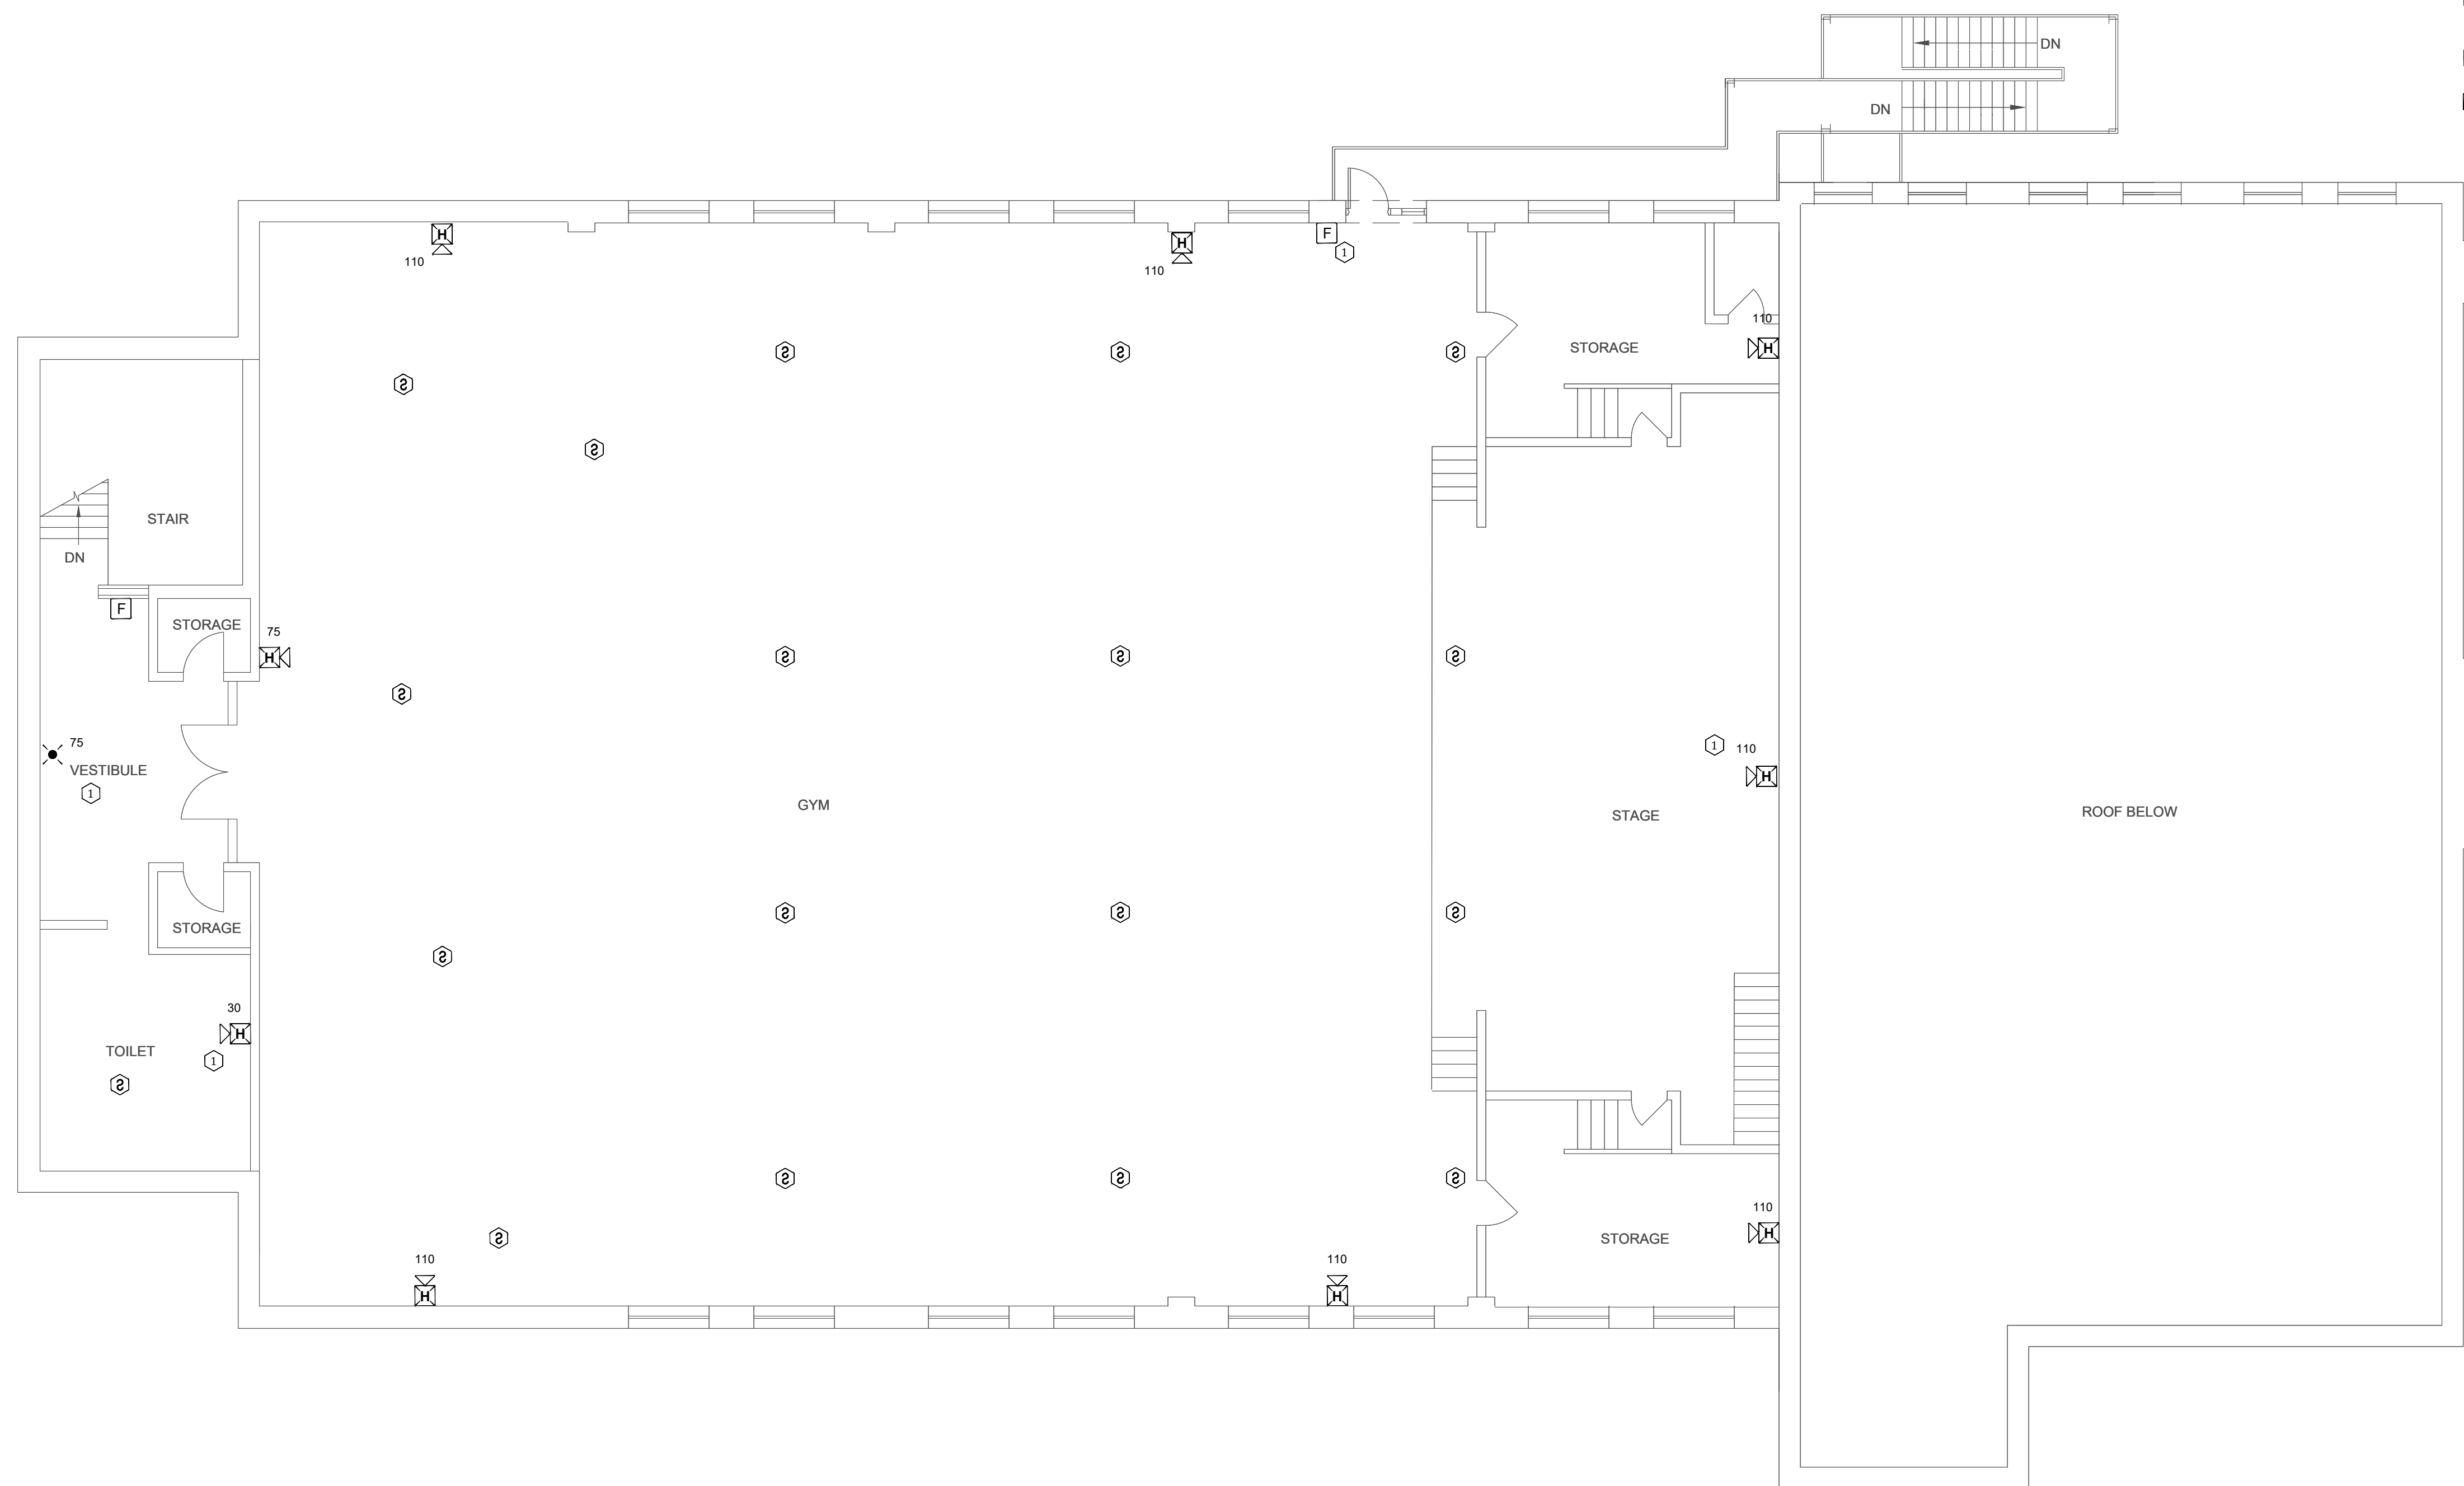

KEY PLAN

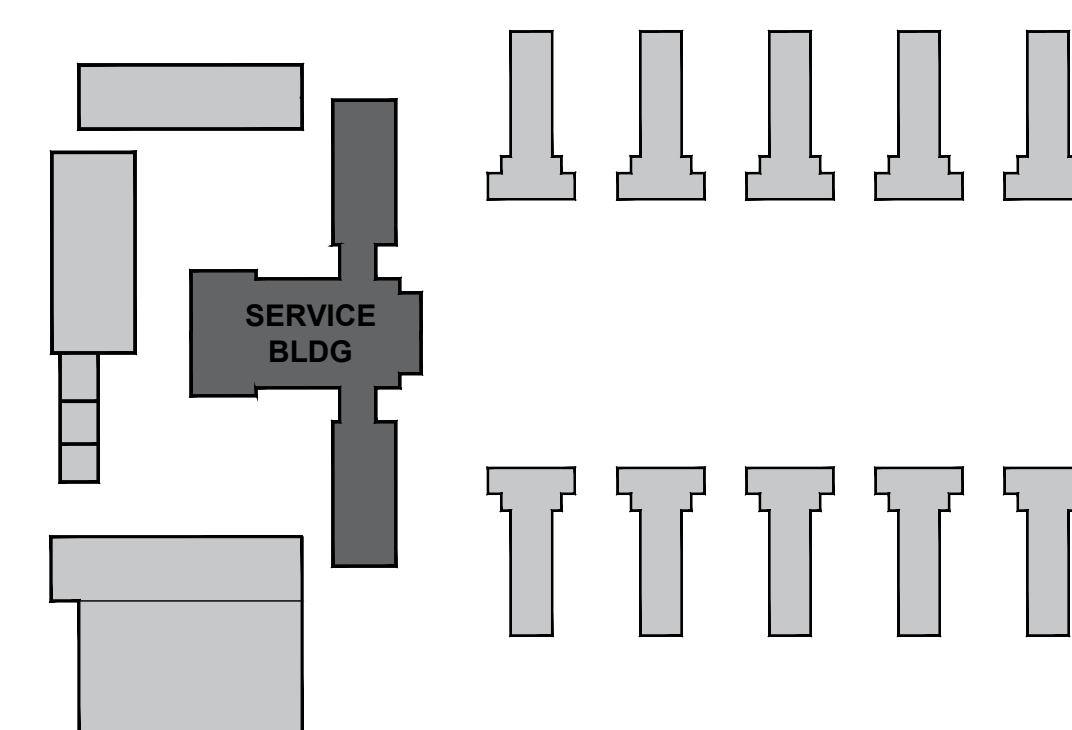

1 SERVICE BUILDING - SECOND FLOOR FIRE ALARM PLAN
SCALE: 1/8" = 1'-0"



PROFESSIONAL SEAL




8675 W 96TH STREET
OVERLAND PARK, KS. 66212
PHONE: 816.33.4373
FAX: 913.722.3484

KEY NOTES SERVICE BUILDING:

- ① ADDED NOTIFICATION APPLIANCE / INITIATING DEVICES TO MEET THE REQUIREMENTS OF NFPA 72.
- ② RELOCATED DEVICE TO MEET COVERAGE REQUIREMENTS OF NFPA 72.
- ③ MONITOR MODULE FOR KITCHEN HOOD SYSTEM. NEED TO VERIFY ANSEL HOOD SYSTEM IS PRESENT .
- ④ CONNECTION TO FIBER LOOP.
- ⑤ PROVIDE ANNUNCIATOR PANEL.
- ⑥ REPLACED SMOKE DETECTOR WITH HEAT DETECTOR DUE TO ENVIRONMENTAL CONDITIONS.

NOTES:
FOR FIRE ALARM GENERAL NOTES,
REFER TO DWG# FA-002

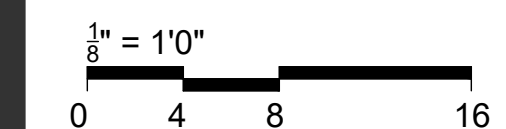

OFFICE OF
ADMINISTRATION
DIVISION OF FACILITIES
MANAGEMENT,
DESIGN AND
CONSTRUCTION

Replace Fire Alarm
System, Infrastructure

Algoa Correctional Center
8501 No More Victims Road
Jefferson City, MO 65101


PROJECT # C2315-01
SITE # 7006
ASSET # 9327006056

REVISION: _____
DATE: _____
REVISION: _____
DATE: _____
REVISION: _____
DATE: _____
ISSUE DATE: 04/22/2024

CAD DWG FILE: FA-FP-112
DRAWN BY: FSC
CHECKED BY: JMA
DESIGNED BY: FSC


SHEET TITLE:
**SERVICE BUILDING
EAST - BASEMENT
FIRE ALARM PLAN**

SHEET NUMBER:
FA-300

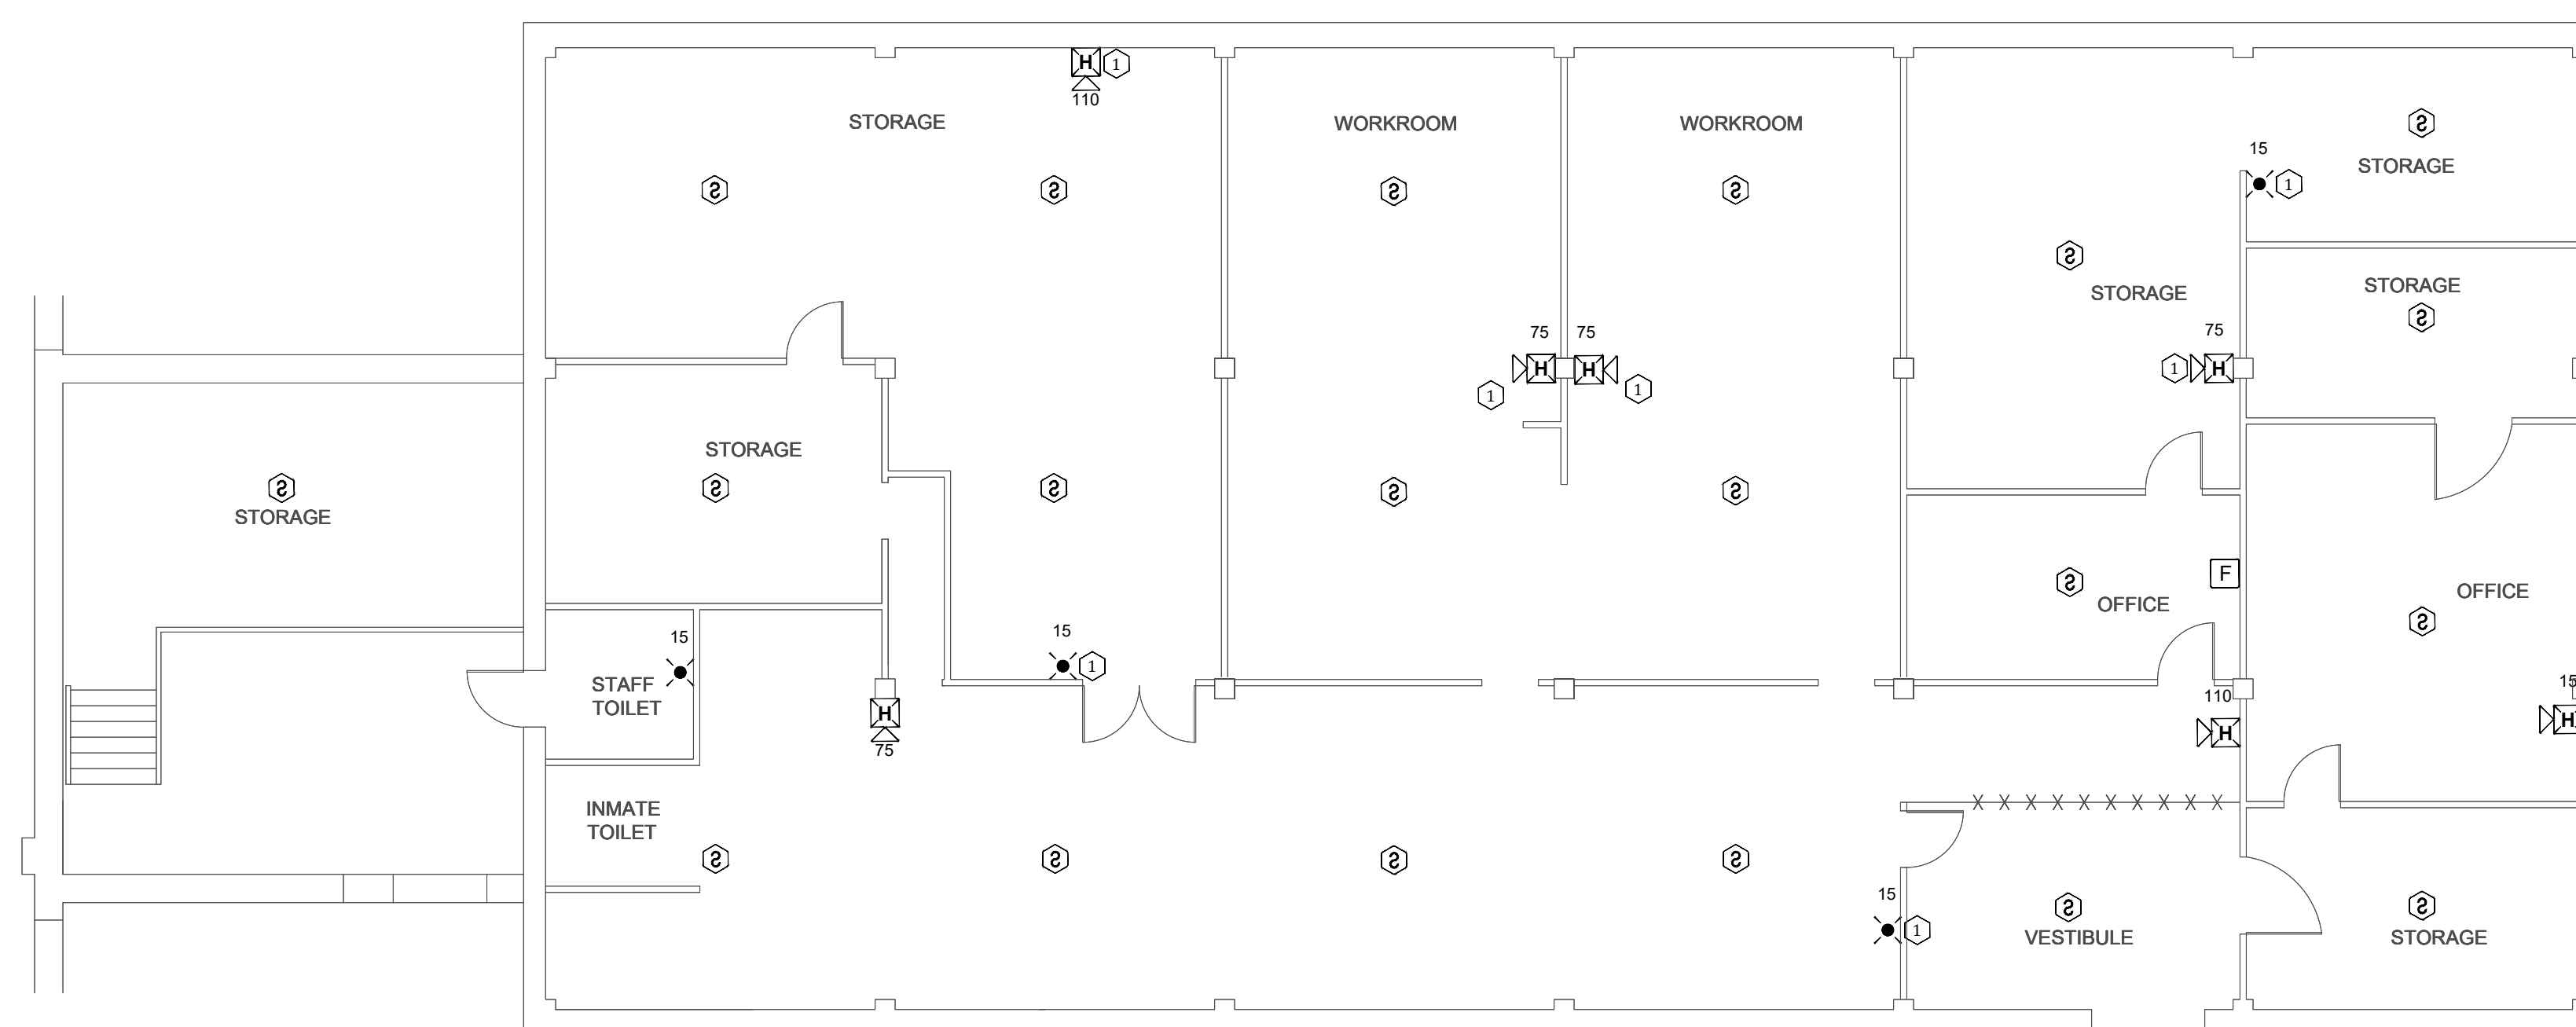


1 SERVICE BUILDING EAST - BASEMENT FIRE ALARM PLAN
SCALE: 1/8" = 1'-0"

KEY PLAN

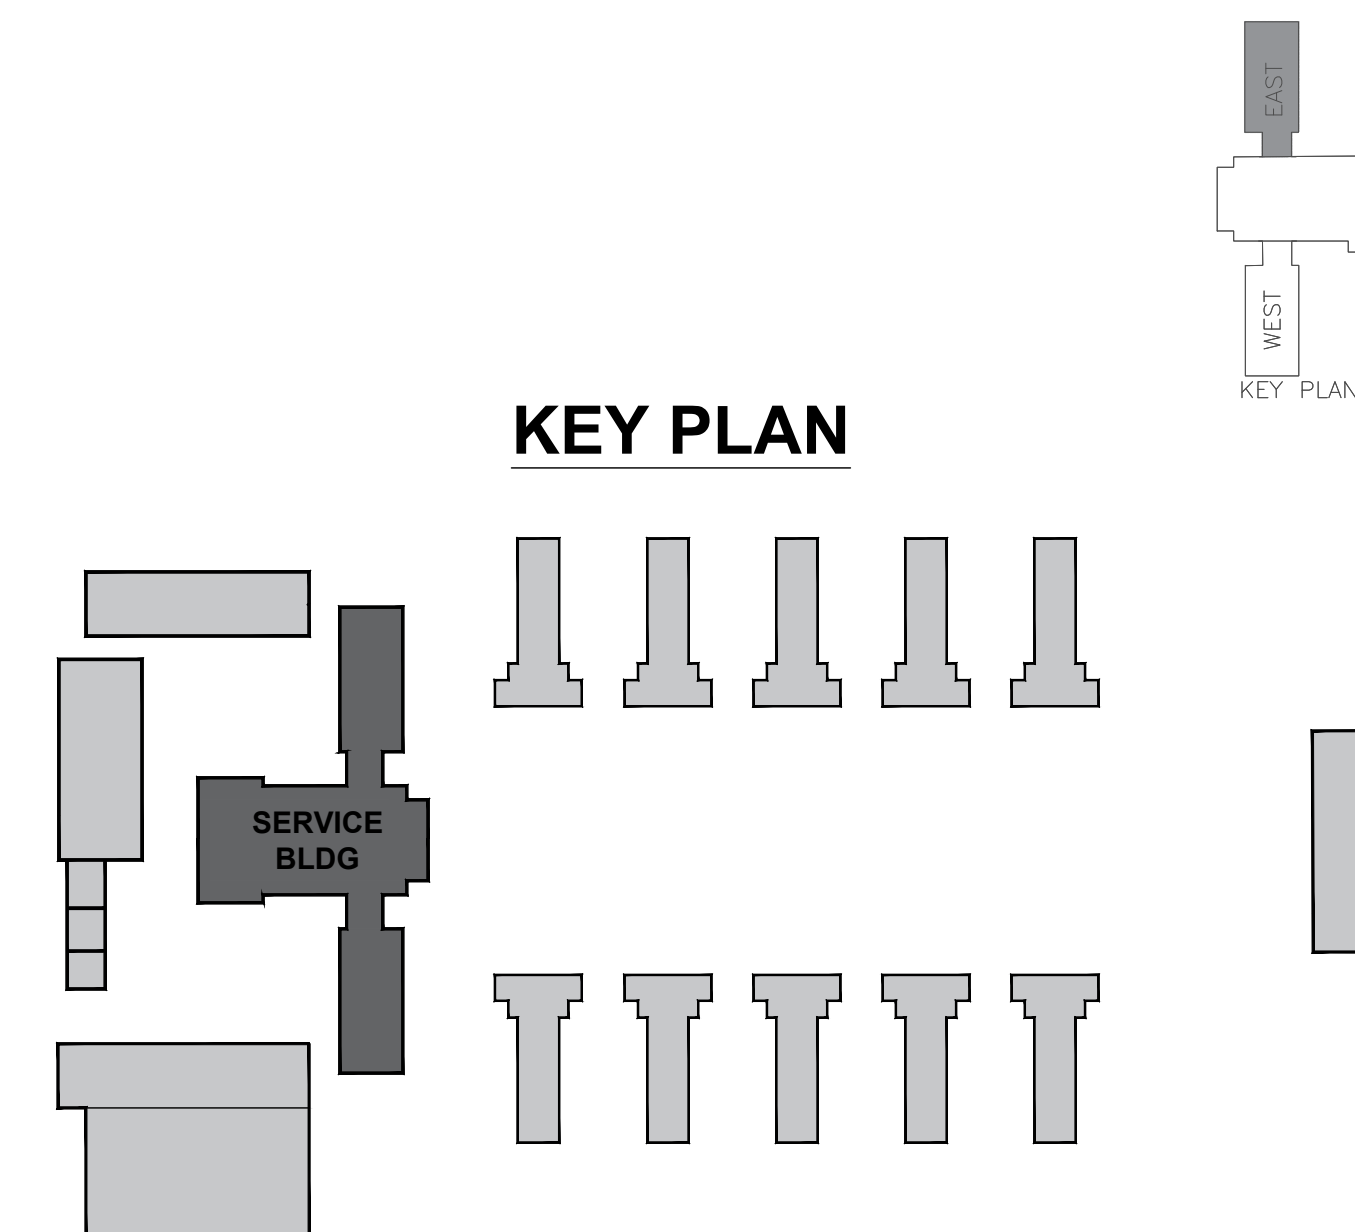



PROFESSIONAL SEAL

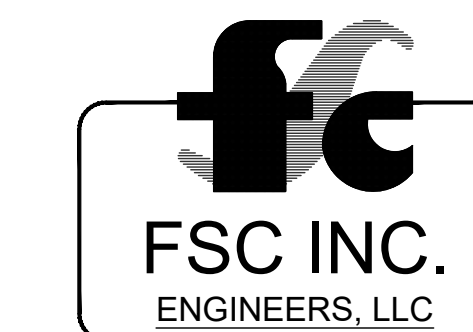


8675 W 96TH STREET
OVERLAND PARK, KS. 66212
PHONE: 816.33.4373
FAX: 913.722.3484

KEY NOTES SERVICE BUILDING:

- ① ADDED NOTIFICATION APPLIANCE / INITIATING DEVICES TO MEET THE REQUIREMENTS OF NFPA 72.
- ② RELOCATED DEVICE TO MEET COVERAGE REQUIREMENTS OF NFPA 72.
- ③ MONITOR MODULE FOR KITCHEN HOOD SYSTEM. NEED TO VERIFY ANSEL HOOD SYSTEM IS PRESENT .
- ④ CONNECTION TO FIBER LOOP.
- ⑤ PROVIDE ANNUNCIATOR PANEL.
- ⑥ REPLACED SMOKE DETECTOR WITH HEAT DETECTOR DUE TO ENVIRONMENTAL CONDITIONS.

NOTES:
FOR FIRE ALARM GENERAL NOTES,
REFER TO DWG# FA-002

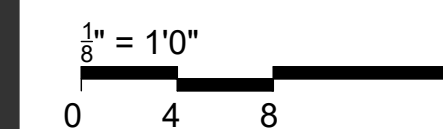

OFFICE OF
ADMINISTRATION
DIVISION OF FACILITIES
MANAGEMENT,
DESIGN AND
CONSTRUCTION

Replace Fire Alarm
System, Infrastructure

Algoa Correctional Center
8501 No More Victims Road
Jefferson City, MO 65101


PROJECT # C2315-01
SITE # 7006
ASSET # 9327006056

REVISION: _____
DATE: _____
REVISION: _____
DATE: _____
REVISION: _____
DATE: _____
ISSUE DATE: 04/22/2024


CAD DWG FILE: FA-FP-113
DRAWN BY: FSC
CHECKED BY: JMA
DESIGNED BY: FSC

SHEET TITLE:
**SERVICE BUILDING
EAST - FIRST FLOOR
FIRE ALARM PLAN**


SHEET NUMBER:
FA-301

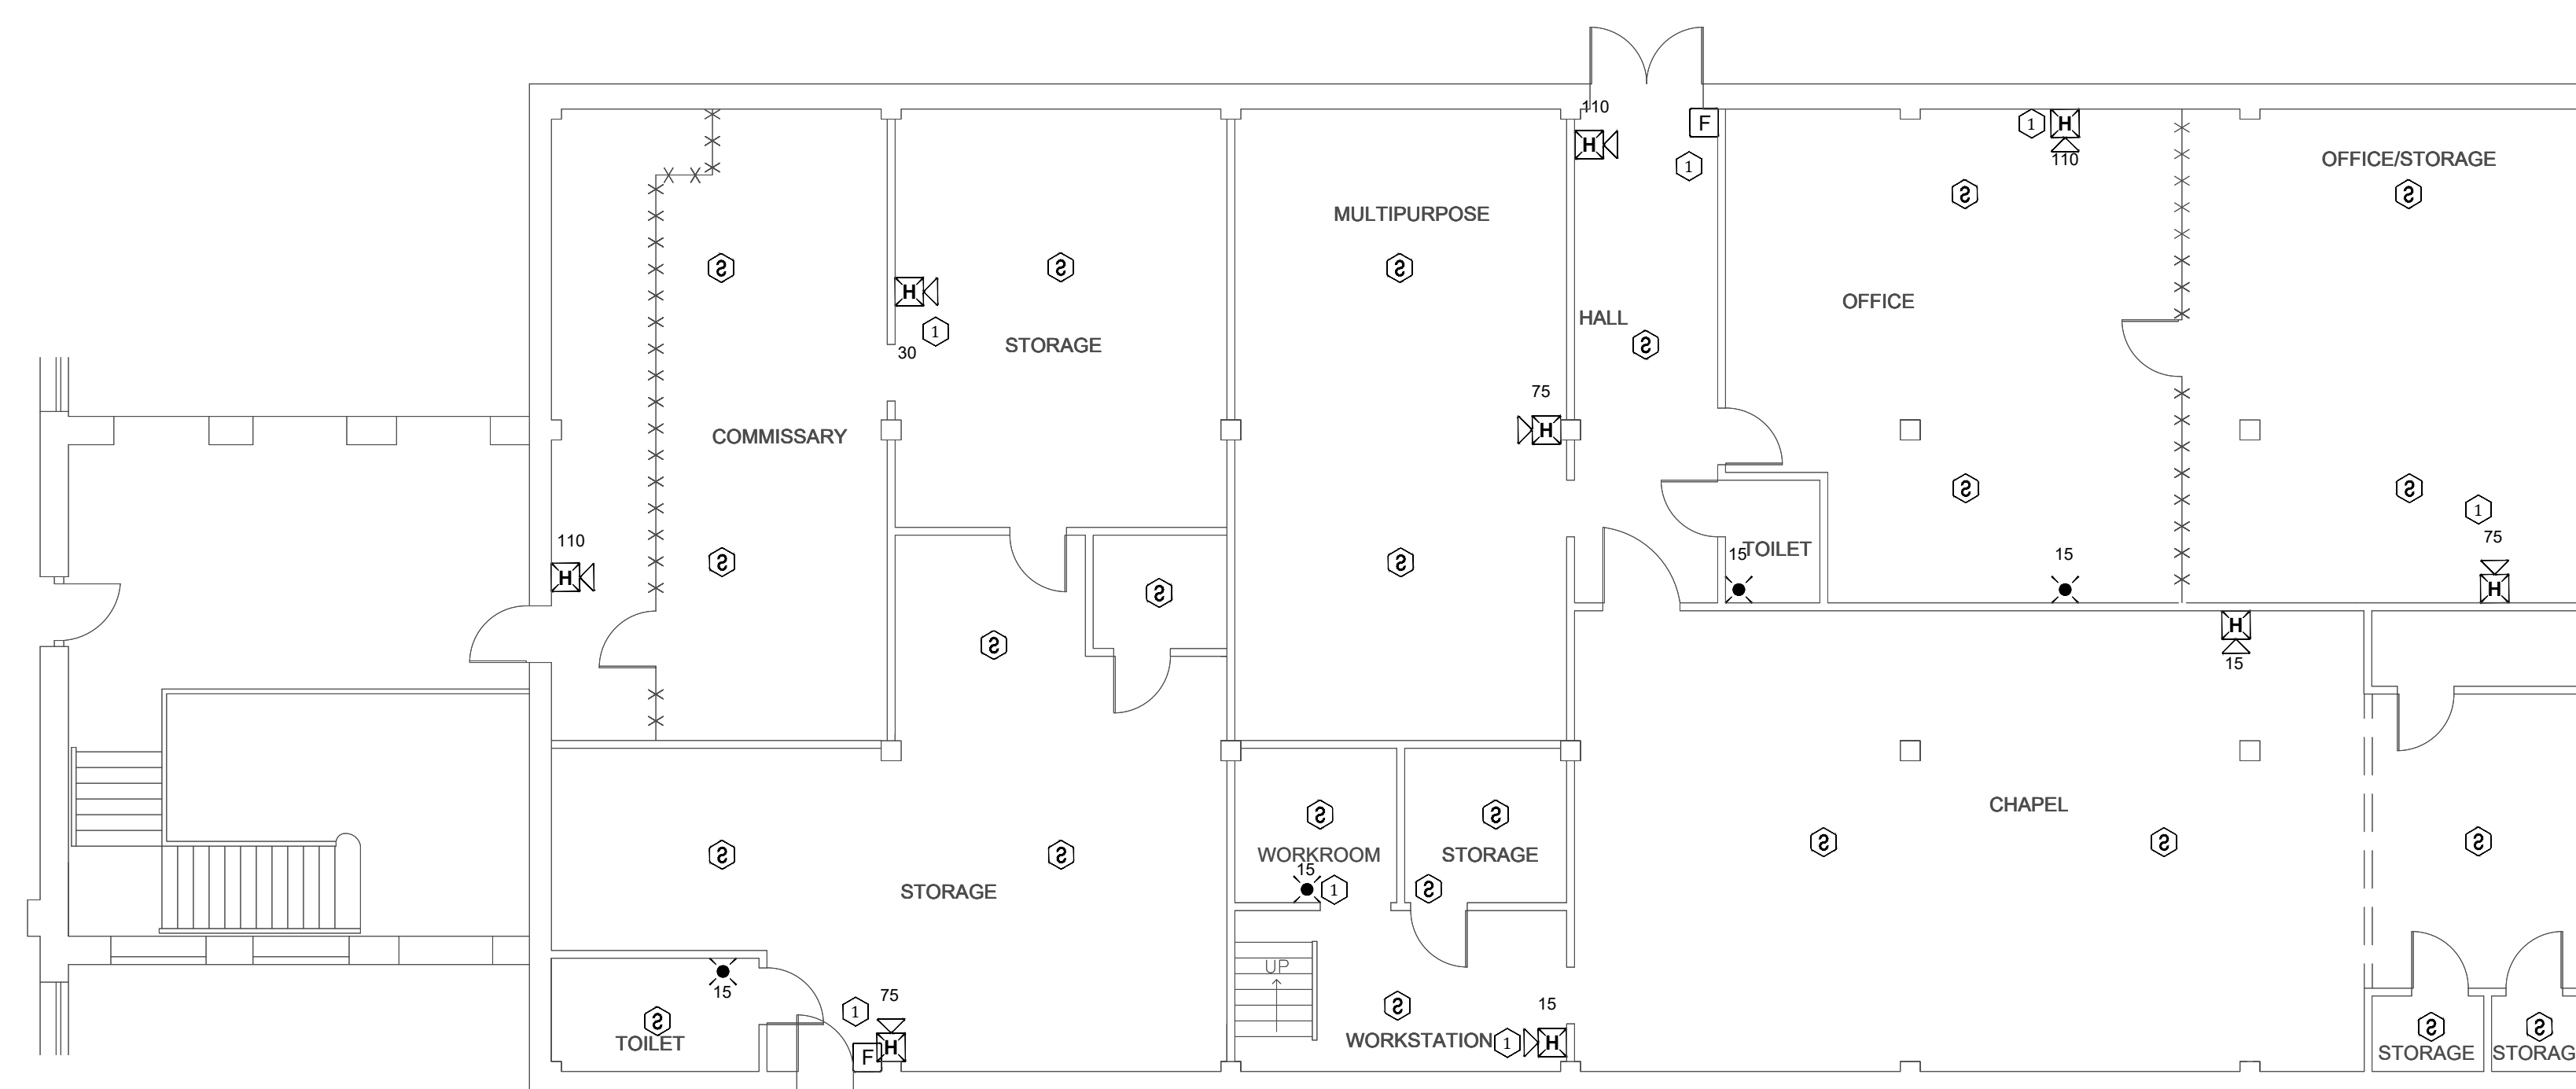

1 SERVICE BUILDING EAST - FIRST FLOOR FIRE ALARM PLAN
SCALE: 1/8" = 1'-0"

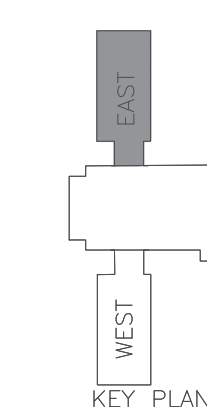


KEY PLAN

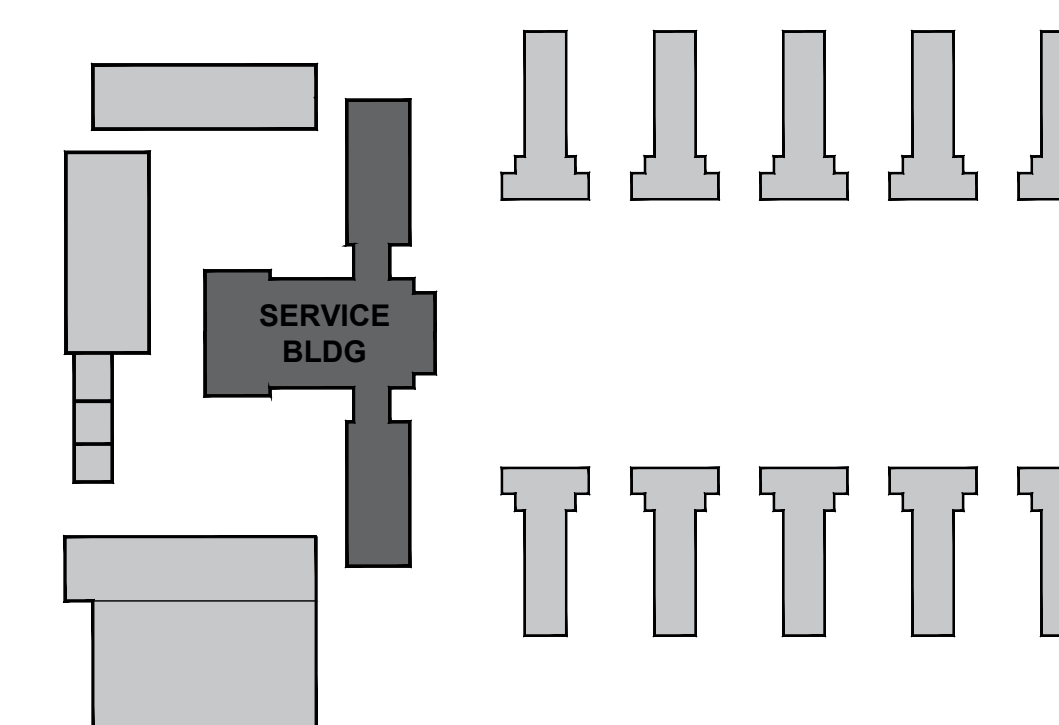



PROFESSIONAL SEAL

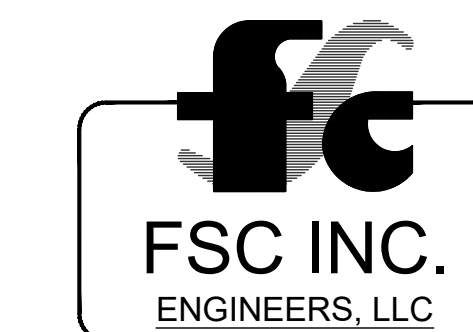


8675 W 96TH STREET
OVERLAND PARK, KS. 66212
PHONE: 816.33.4373
FAX: 913.722.3484

KEY NOTES SERVICE BUILDING:

- ① ADDED NOTIFICATION APPLIANCE / INITIATING DEVICES TO MEET THE REQUIREMENTS OF NFPA 72.
- ② RELOCATED DEVICE TO MEET COVERAGE REQUIREMENTS OF NFPA 72.
- ③ MONITOR MODULE FOR KITCHEN HOOD SYSTEM. NEED TO VERIFY ANSEL HOOD SYSTEM IS PRESENT .
- ④ CONNECTION TO FIBER LOOP.
- ⑤ PROVIDE ANNUNCIATOR PANEL.
- ⑥ REPLACED SMOKE DETECTOR WITH HEAT DETECTOR DUE TO ENVIRONMENTAL CONDITIONS.

NOTES:
FOR FIRE ALARM GENERAL NOTES,
REFER TO DWG# FA-002

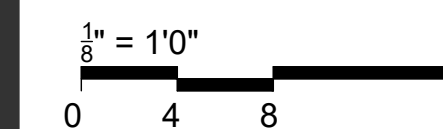

OFFICE OF
ADMINISTRATION
DIVISION OF FACILITIES
MANAGEMENT,
DESIGN AND
CONSTRUCTION

Replace Fire Alarm
System, Infrastructure

Algoa Correctional Center
8501 No More Victims Road
Jefferson City, MO 65101


PROJECT # C2315-01
SITE # 7006
ASSET # 9327006056

REVISION: _____
DATE: _____
REVISION: _____
DATE: _____
REVISION: _____
DATE: _____
ISSUE DATE: 04/22/2024


CAD DWG FILE: FA-FP-114
DRAWN BY: FSC
CHECKED BY: JMA
DESIGNED BY: FSC

SHEET TITLE:
**SERVICE BUILDING
WEST - BASEMENT
FIRE ALARM PLAN**


SHEET NUMBER:
FA-400

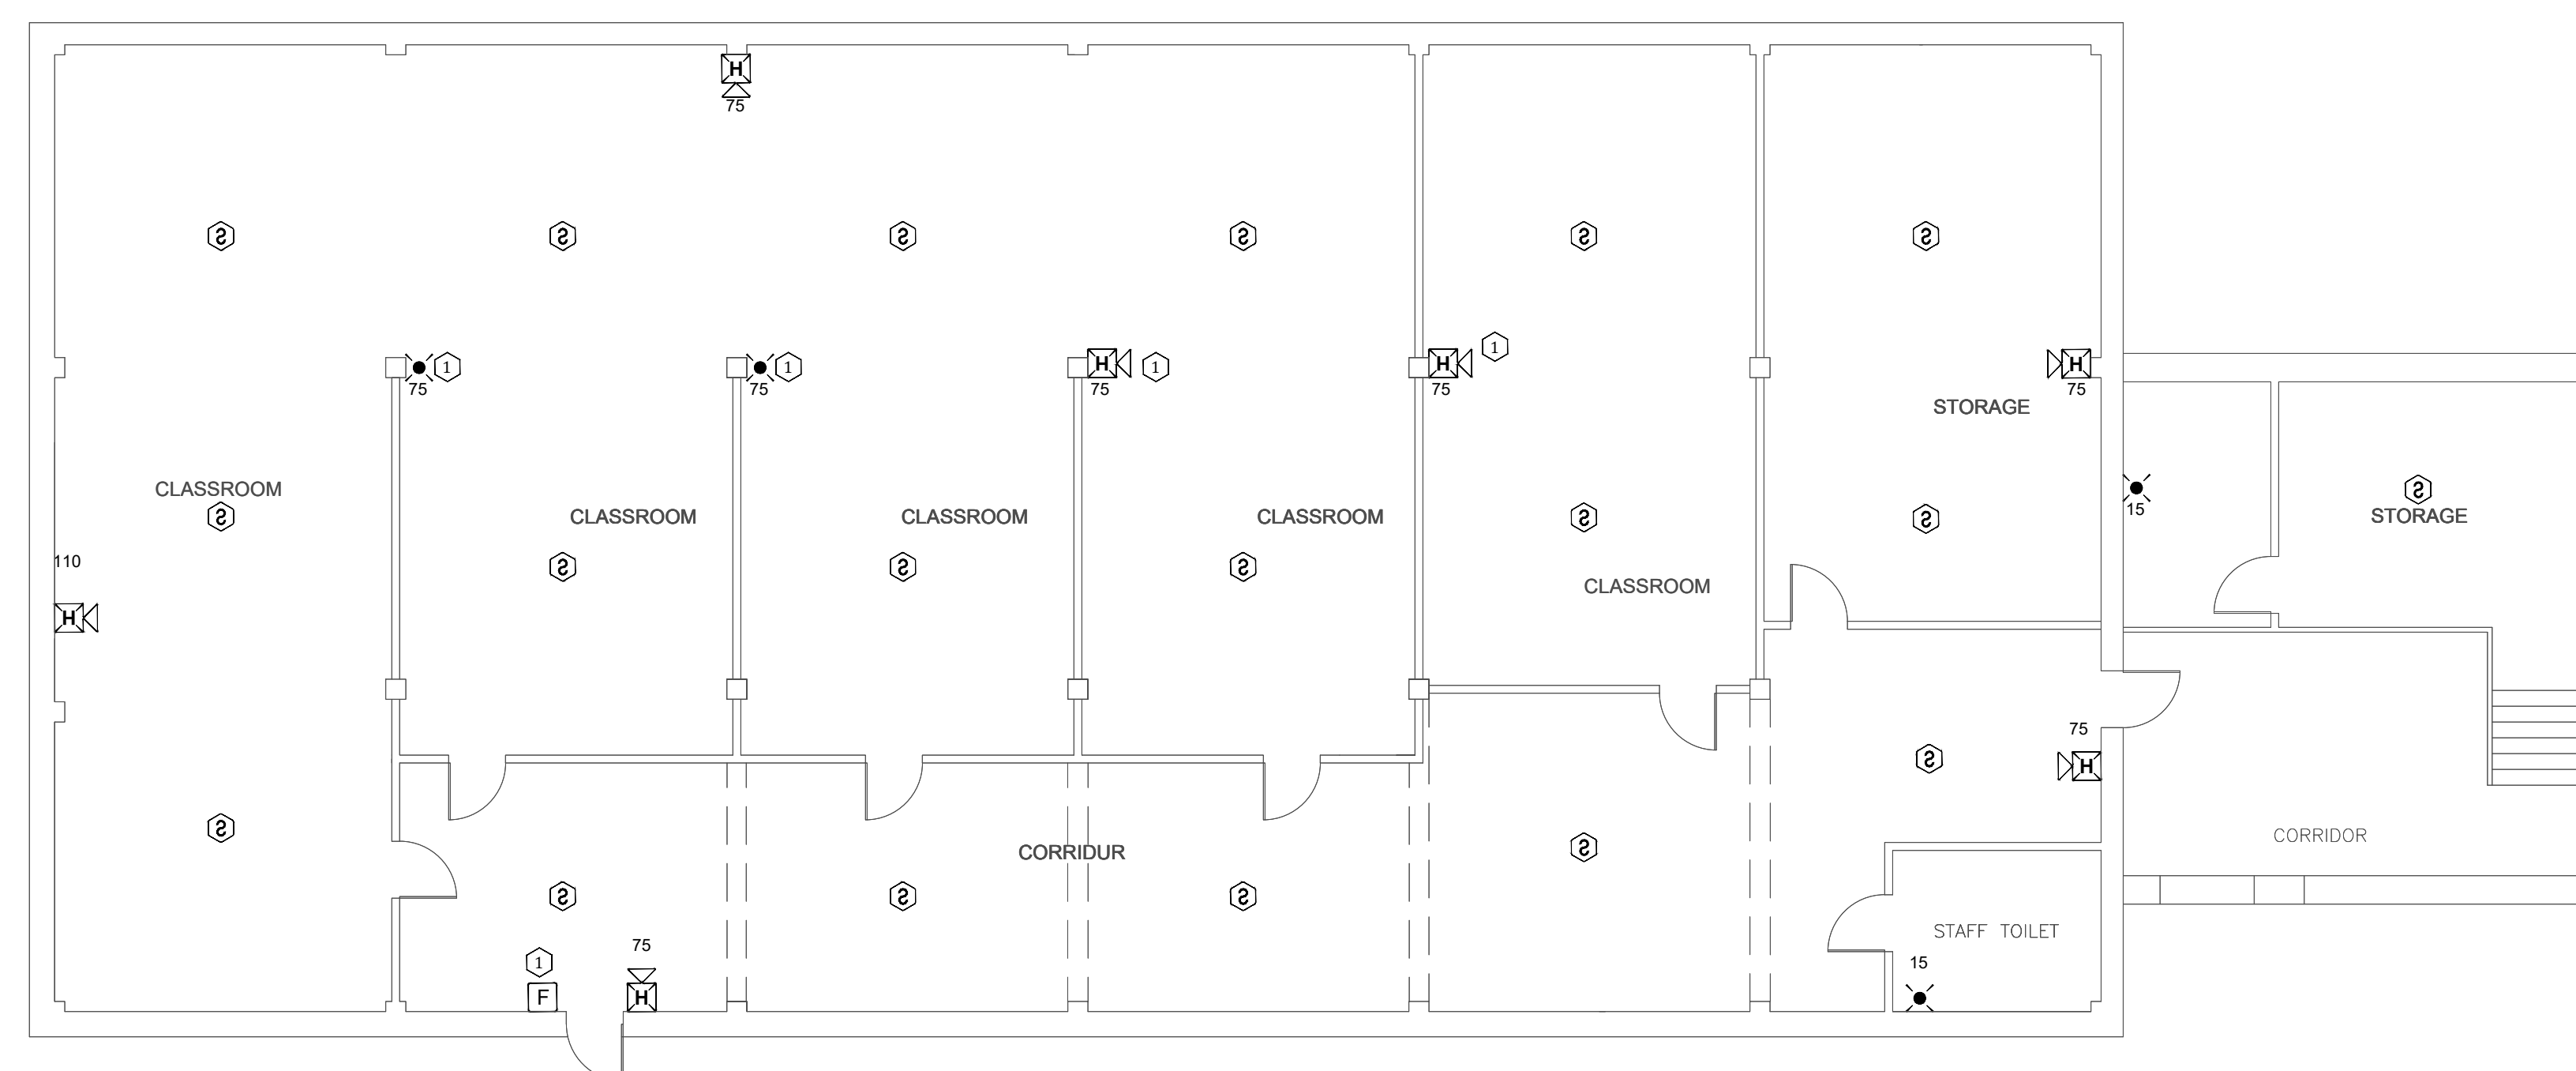

1 SERVICE BUILDING WEST - BASEMENT FIRE ALARM PLAN
SCALE: 1/8" = 1'-0"

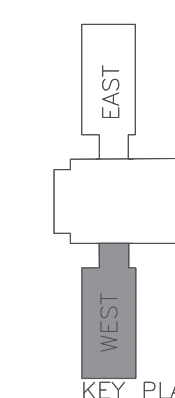


KEY PLAN

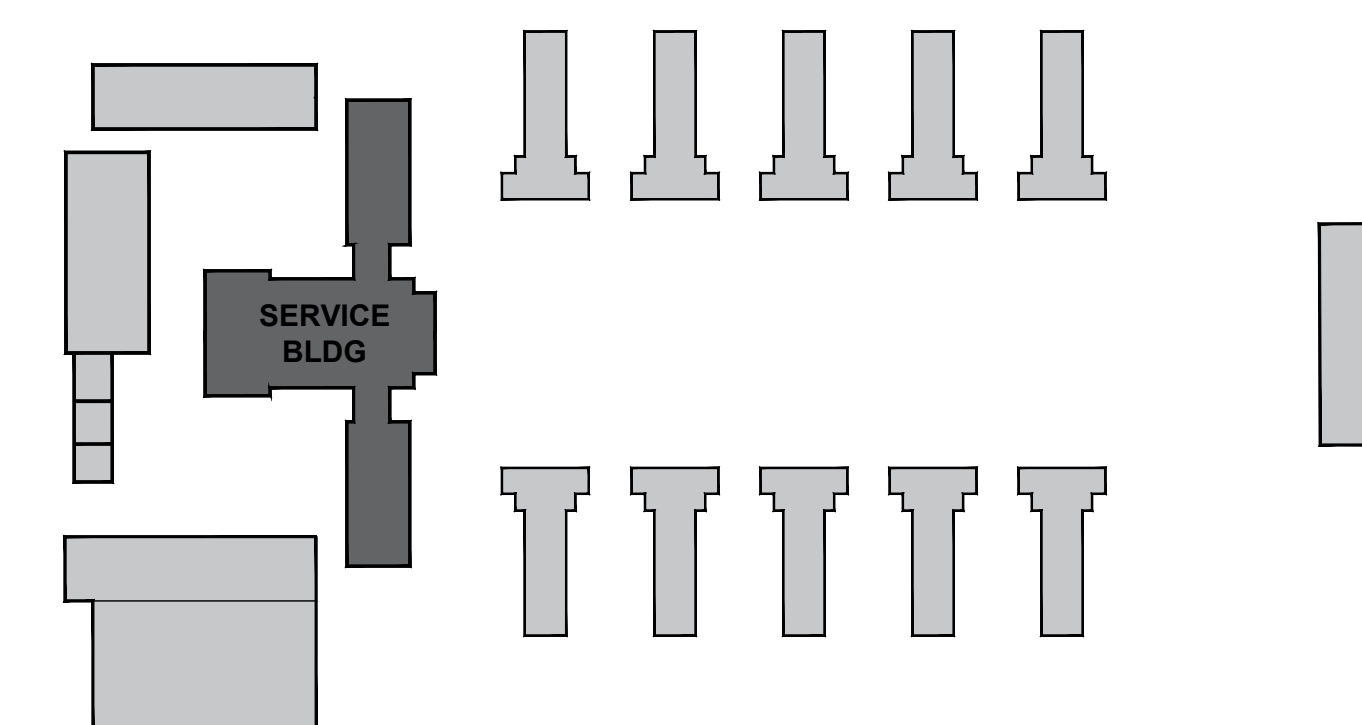



PROFESSIONAL SEAL

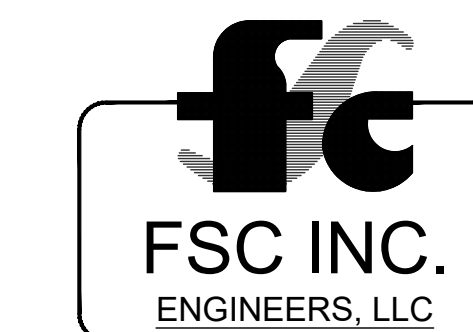


8675 W 96TH STREET
OVERLAND PARK, KS. 66212
PHONE: 816.33.4373
FAX: 913.722.3484

KEY NOTES SERVICE BUILDING:

- ① ADDED NOTIFICATION APPLIANCE / INITIATING DEVICES TO MEET THE REQUIREMENTS OF NFPA 72.
- ② RELOCATED DEVICE TO MEET COVERAGE REQUIREMENTS OF NFPA 72.
- ③ MONITOR MODULE FOR KITCHEN HOOD SYSTEM. NEED TO VERIFY ANSEL HOOD SYSTEM IS PRESENT .
- ④ CONNECTION TO FIBER LOOP.
- ⑤ PROVIDE ANNUNCIATOR PANEL.
- ⑥ REPLACED SMOKE DETECTOR WITH HEAT DETECTOR DUE TO ENVIRONMENTAL CONDITIONS.

NOTES:
FOR FIRE ALARM GENERAL NOTES,
REFER TO DWG# FA-002

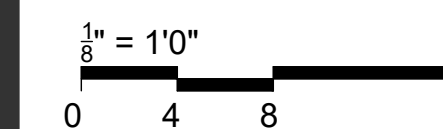

OFFICE OF
ADMINISTRATION
DIVISION OF FACILITIES
MANAGEMENT,
DESIGN AND
CONSTRUCTION

Replace Fire Alarm
System, Infrastructure

Algoa Correctional Center
8501 No More Victims Road
Jefferson City, MO 65101


PROJECT # C2315-01
SITE # 7006
ASSET # 9327006056

REVISION: _____
DATE: _____
REVISION: _____
DATE: _____
REVISION: _____
DATE: _____
ISSUE DATE: 04/22/2024


CAD DWG FILE: FA-FP-115
DRAWN BY: FSC
CHECKED BY: JMA
DESIGNED BY: FSC

SHEET TITLE:
**SERVICE BUILDING
WEST - FIRST FLOOR
FIRE ALARM PLAN**


SHEET NUMBER:
FA-401

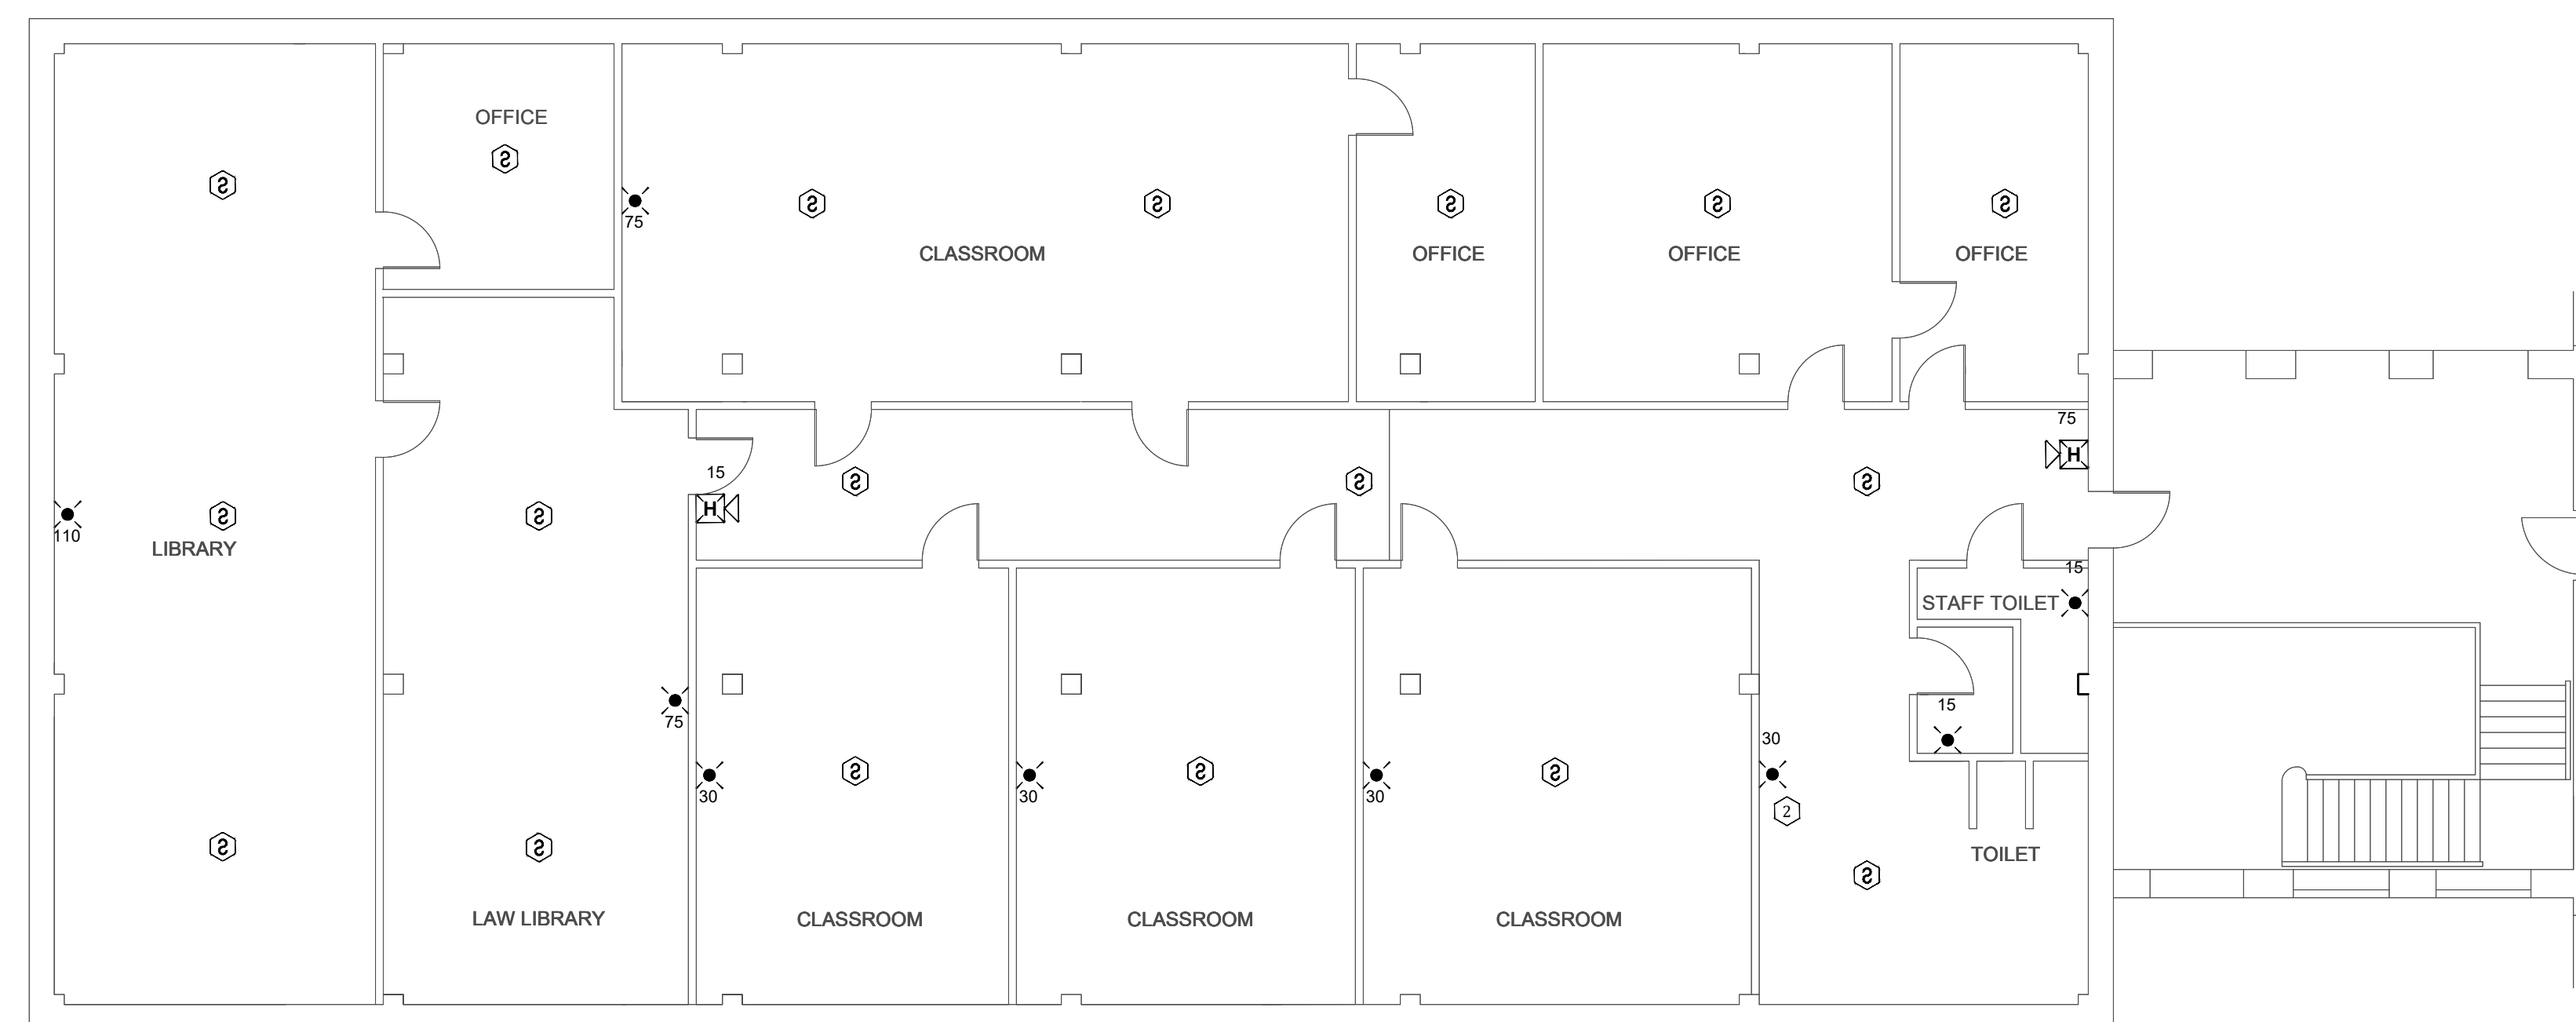

1 SERVICE BUILDING WEST - FIRST FLOOR FIRE ALARM PLAN
SCALE: 1/8" = 1'-0"

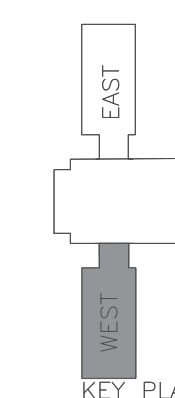


KEY PLAN

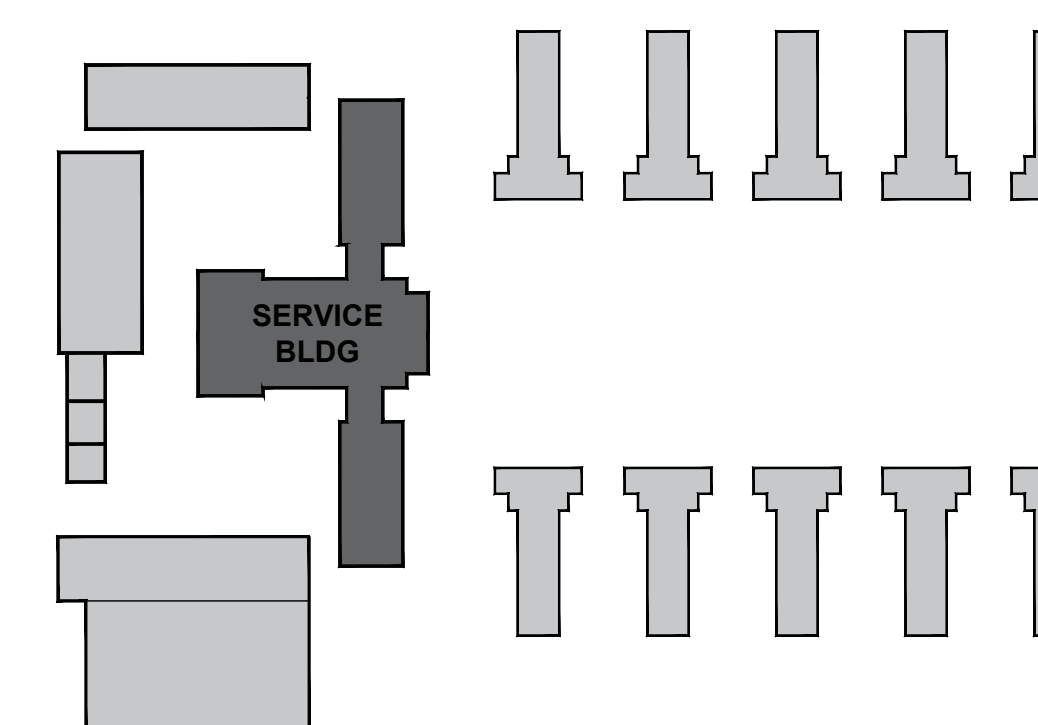




PROFESSIONAL SEAL

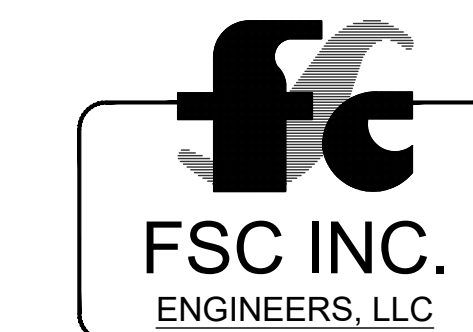


8675 W 96TH STREET
OVERLAND PARK, KS. 66212
PHONE: 816.33.4373
FAX: 913.722.3484

KEY NOTES CETA BUILDING:

- ① ADDED NOTIFICATION APPLIANCE TO MEET THE REQUIREMENTS OF NFPA 72
- ② CONNECTION TO FIBER LOOP

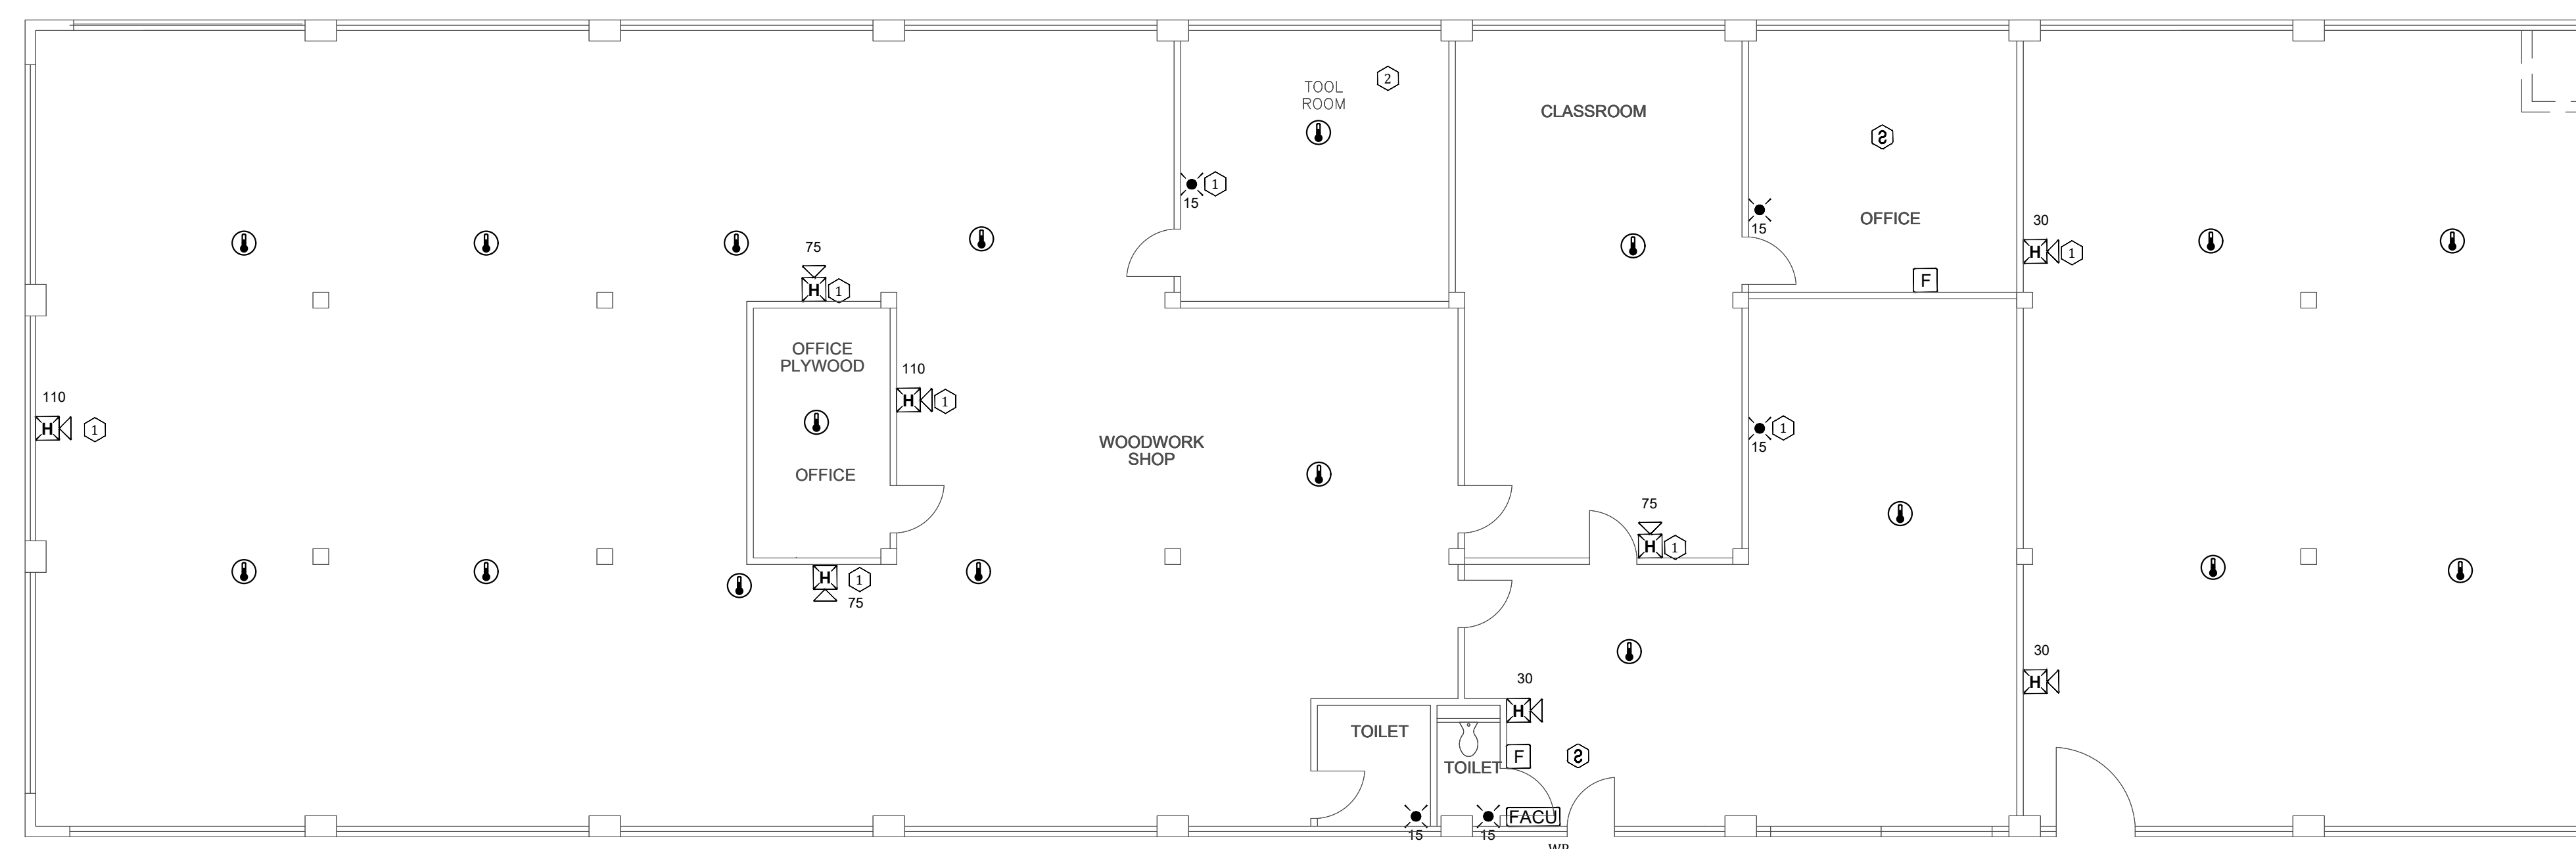

NOTES:
FOR FIRE ALARM GENERAL NOTES,
REFER TO DWG# FA-002

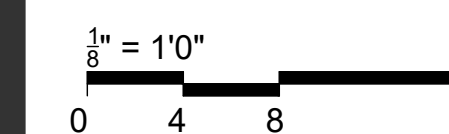

OFFICE OF
ADMINISTRATION
DIVISION OF FACILITIES
MANAGEMENT,
DESIGN AND
CONSTRUCTION

Replace Fire Alarm
System, Infrastructure

Algoa Correctional Center
8501 No More Victims Road
Jefferson City, MO 65101

PROJECT # C2315-01
SITE # 7006
ASSET # 9327006056

REVISION: _____
DATE: _____
REVISION: _____
DATE: _____
REVISION: _____
DATE: _____
ISSUE DATE: 04/22/2024


CAD DWG FILE: FA-FP-116
DRAWN BY: FSC
CHECKED BY: JMA
DESIGNED BY: FSC

SHEET TITLE:
**CETA BUILDING - FIRE
ALARM PLAN**

SHEET NUMBER:
FA-500

1 CETA BUILDING - FIRE ALARM PLAN
SCALE: 1/8" = 1'-0"

KEY PLAN

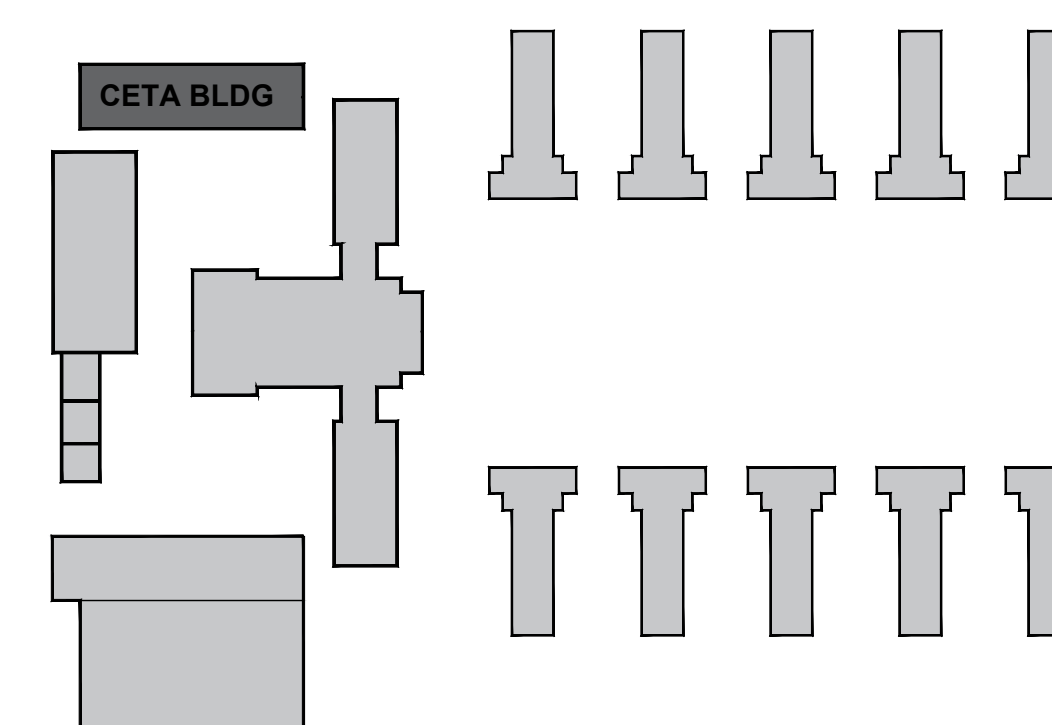




PROFESSIONAL SEAL




8675 W 96TH STREET
OVERLAND PARK, KS. 66212
PHONE: 816.33.4373
FAX: 913.722.3484

KEY NOTES FOR MAINTENANCE BUILDING:

- ① ADDED NOTIFICATION APPLIANCE TO MEET THE REQUIREMENTS OF NFPA 72
- ② CONNECTION TO FIBER LOOP

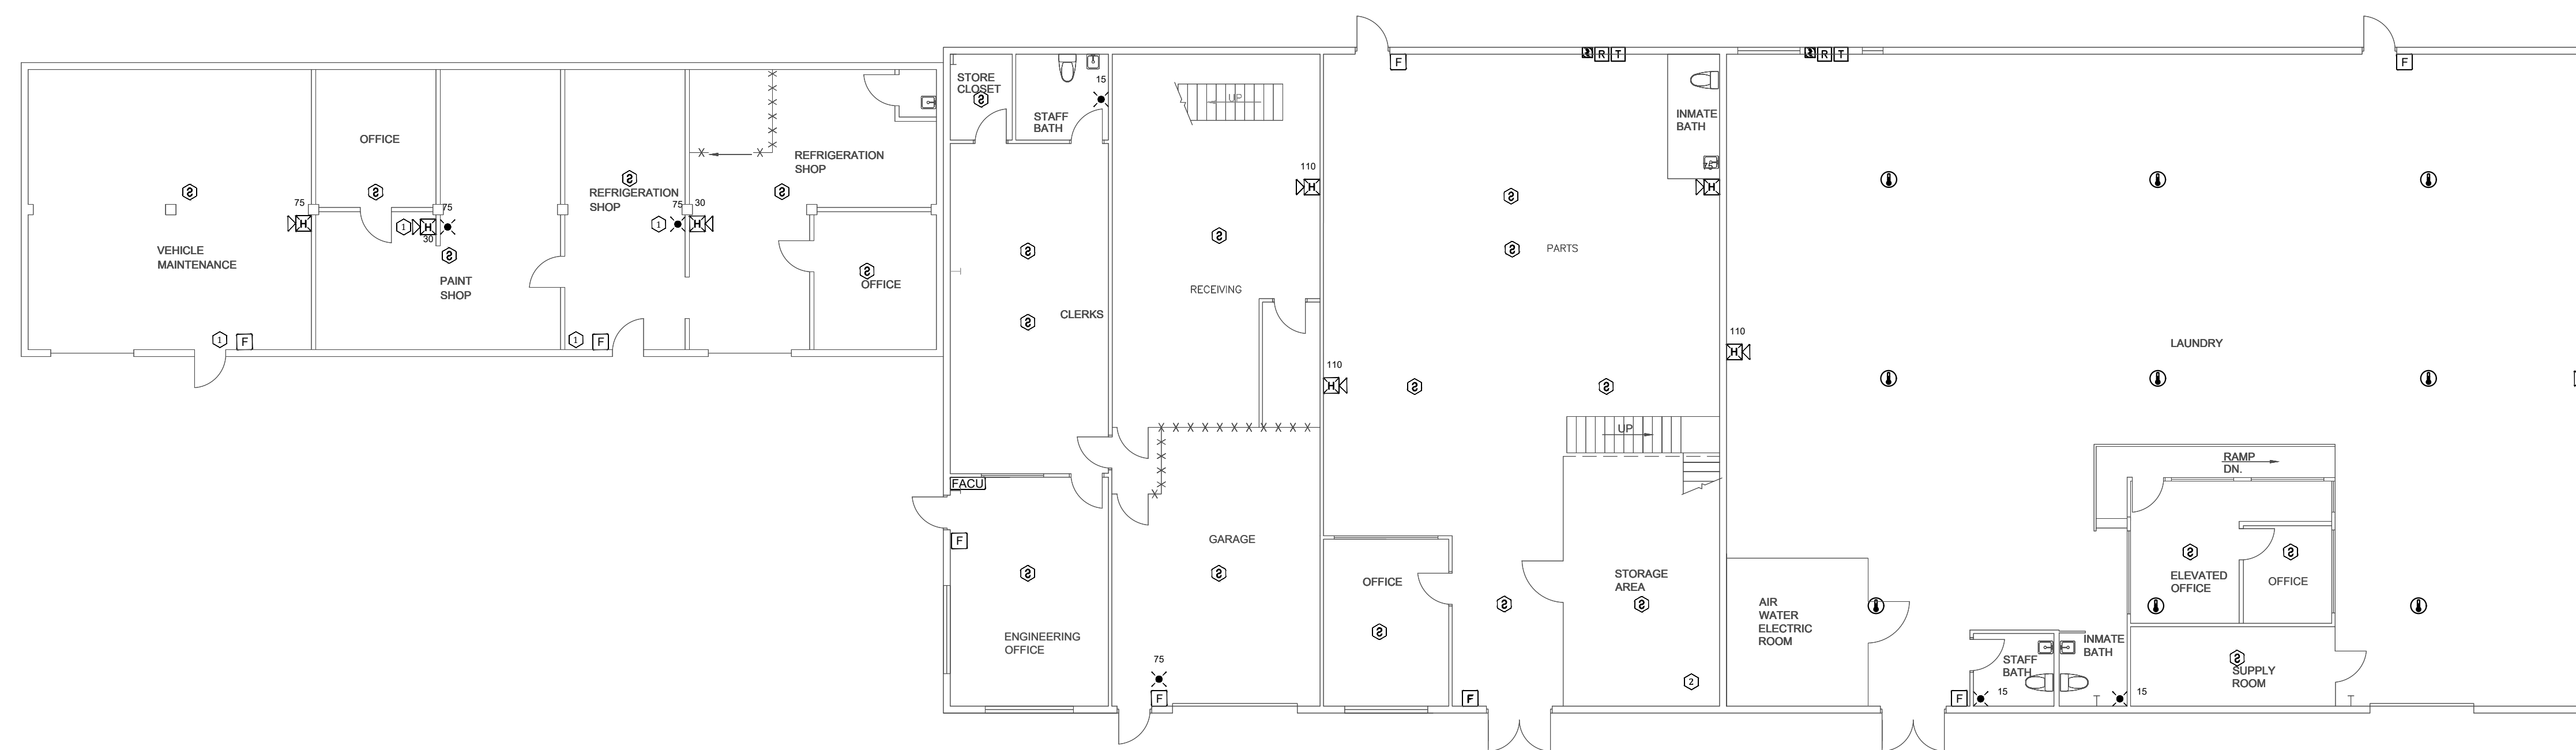

NOTES:
FOR FIRE ALARM GENERAL NOTES,
REFER TO DWG# FA-002

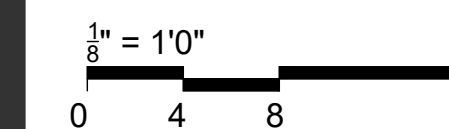

OFFICE OF
ADMINISTRATION
DIVISION OF FACILITIES
MANAGEMENT,
DESIGN AND
CONSTRUCTION

Replace Fire Alarm
System, Infrastructure

Algoa Correctional Center
8501 No More Victims Road
Jefferson City, MO 65101

PROJECT # C2315-01
SITE # 7006
ASSET # 9327006056

REVISION: _____
DATE: _____
REVISION: _____
DATE: _____
REVISION: _____
DATE: _____
ISSUE DATE: 04/22/2024


CAD DWG FILE: FA-FP-117
DRAWN BY: FSC
CHECKED BY: JMA
DESIGNED BY: FSC

SHEET TITLE:
MAINTENANCE,
LAUNDRY, AND SHOP
BLDGS. - FIRST FLOOR
FIRE ALARM PLAN

SHEET NUMBER:
FA-600


1 MAINTENANCE, LAUNDRY, AND SHOP BUILDINGS - FIRST FLOOR FIRE ALARM PLAN
SCALE: 3/32" = 1'-0"

KEY PLAN

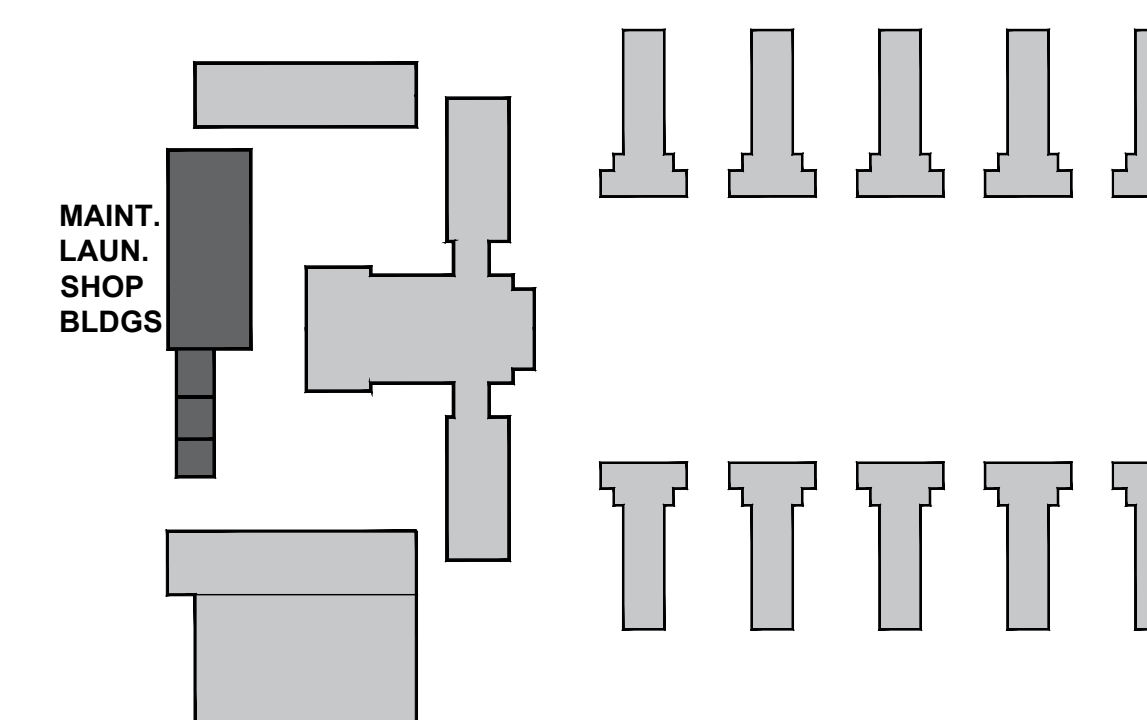




PROFESSIONAL SEAL

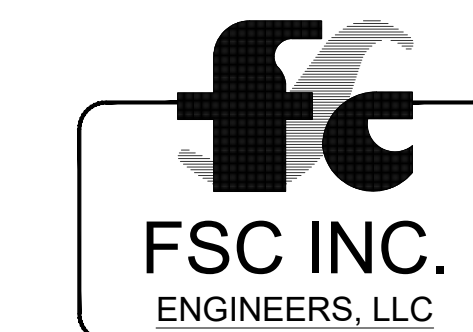

8675 W 96TH STREET
OVERLAND PARK, KS. 66212
PHONE: 816.33.4373
FAX: 913.722.3484


KEY NOTES FOR MAINTENANCE BUILDING:

- ① ADDED NOTIFICATION APPLIANCE TO MEET THE REQUIREMENTS OF NFPA 72
- ② CONNECTION TO FIBER LOOP

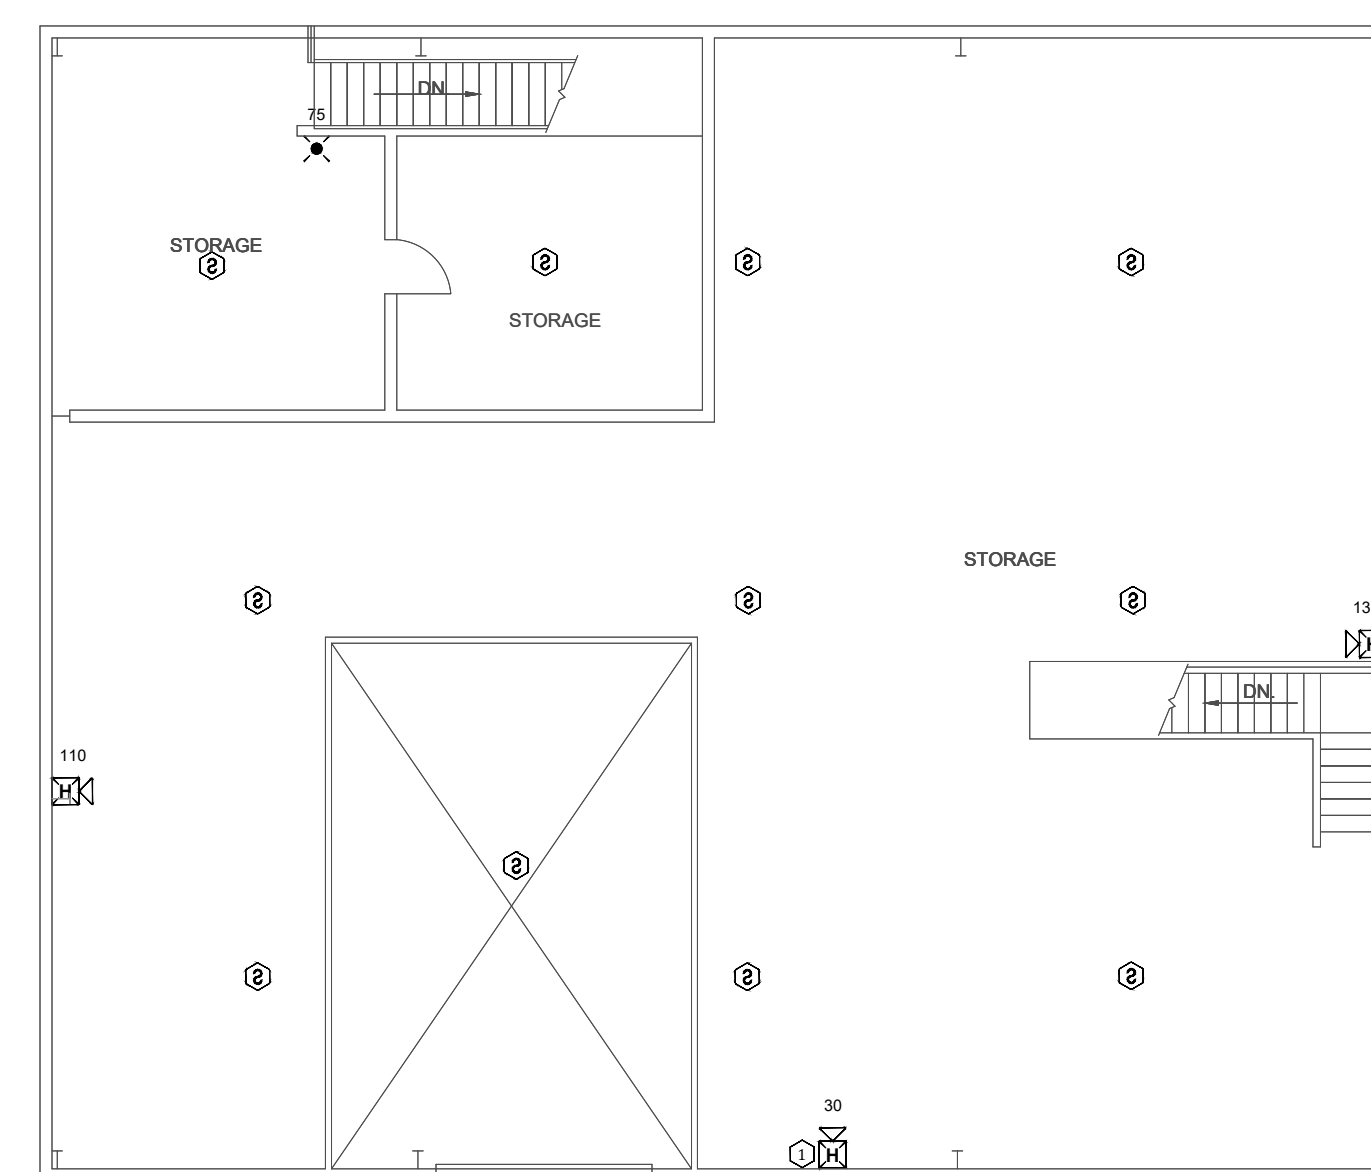

1 MAINTENANCE, LAUNDRY, AND SHOP BUILDINGS - FIRST FLOOR FIRE ALARM PLAN
SCALE: 3/32" = 1'-0"

NOTES:
FOR FIRE ALARM GENERAL NOTES,
REFER TO DWG# FA-002

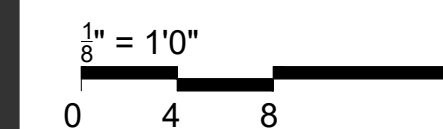

OFFICE OF
ADMINISTRATION
DIVISION OF FACILITIES
MANAGEMENT,
DESIGN AND
CONSTRUCTION

Replace Fire Alarm
System, Infrastructure

Algoa Correctional Center
8501 No More Victims Road
Jefferson City, MO 65101

PROJECT # C2315-01
SITE # 7006
ASSET # 9327006056

REVISION: _____
DATE: _____
REVISION: _____
DATE: _____
REVISION: _____
DATE: _____


ISSUE DATE: 04/22/2024

CAD DWG FILE: FA-FP-118
DRAWN BY: FSC
CHECKED BY: JMA
DESIGNED BY: FSC

SHEET TITLE:
**MAINTENANCE,
LAUNDRY, AND SHOP
BLDGS. - SECOND
FLR. FIRE ALARM PLAN**

SHEET NUMBER:
FA-601

KEY PLAN

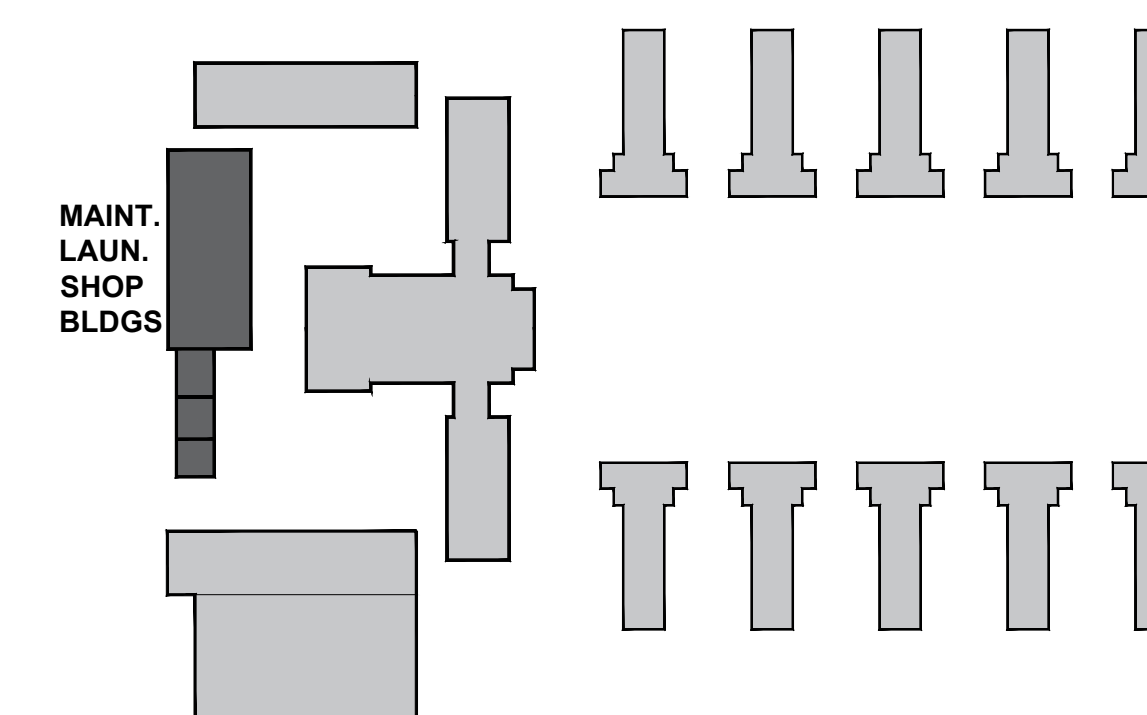



PROFESSIONAL SEAL




8675 W 96TH STREET
OVERLAND PARK, KS. 66212
PHONE: 816.33.4373
FAX: 913.722.3484

KEY NOTES FOR GARAGE AND SHOP:

- ① ADDED NOTIFICATION APPLIANCE / INITIATING DEVICES TO MEET THE REQUIREMENTS OF NFPA 72.
- ② REPLACED EXISTING DEVICE AS SHOWN TO COMPENSATE FOR VISIBLE/AUDIBLE SIGNAL.
- ③ CONNECTION TO FIBER LOOP.

NOTES:
FOR FIRE ALARM GENERAL NOTES,
REFER TO DWG# FA-002

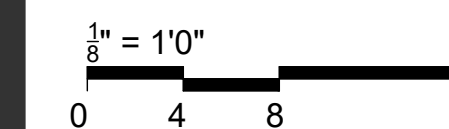

OFFICE OF
ADMINISTRATION
DIVISION OF FACILITIES
MANAGEMENT,
DESIGN AND
CONSTRUCTION

Replace Fire Alarm
System, Infrastructure

Algoa Correctional Center
8501 No More Victims Road
Jefferson City, MO 65101


PROJECT # C2315-01
SITE # 7006
ASSET # 9327006056

REVISION: _____
DATE: _____
REVISION: _____
DATE: _____
REVISION: _____
DATE: _____
ISSUE DATE: 04/22/2024

CAD DWG FILE: FA-FP-119
DRAWN BY: FSC
CHECKED BY: JMA
DESIGNED BY: FSC


SHEET TITLE:
**GARAGE/SHOP
BUILDING - FIRE
ALARM PLAN**

SHEET NUMBER:
FA-700

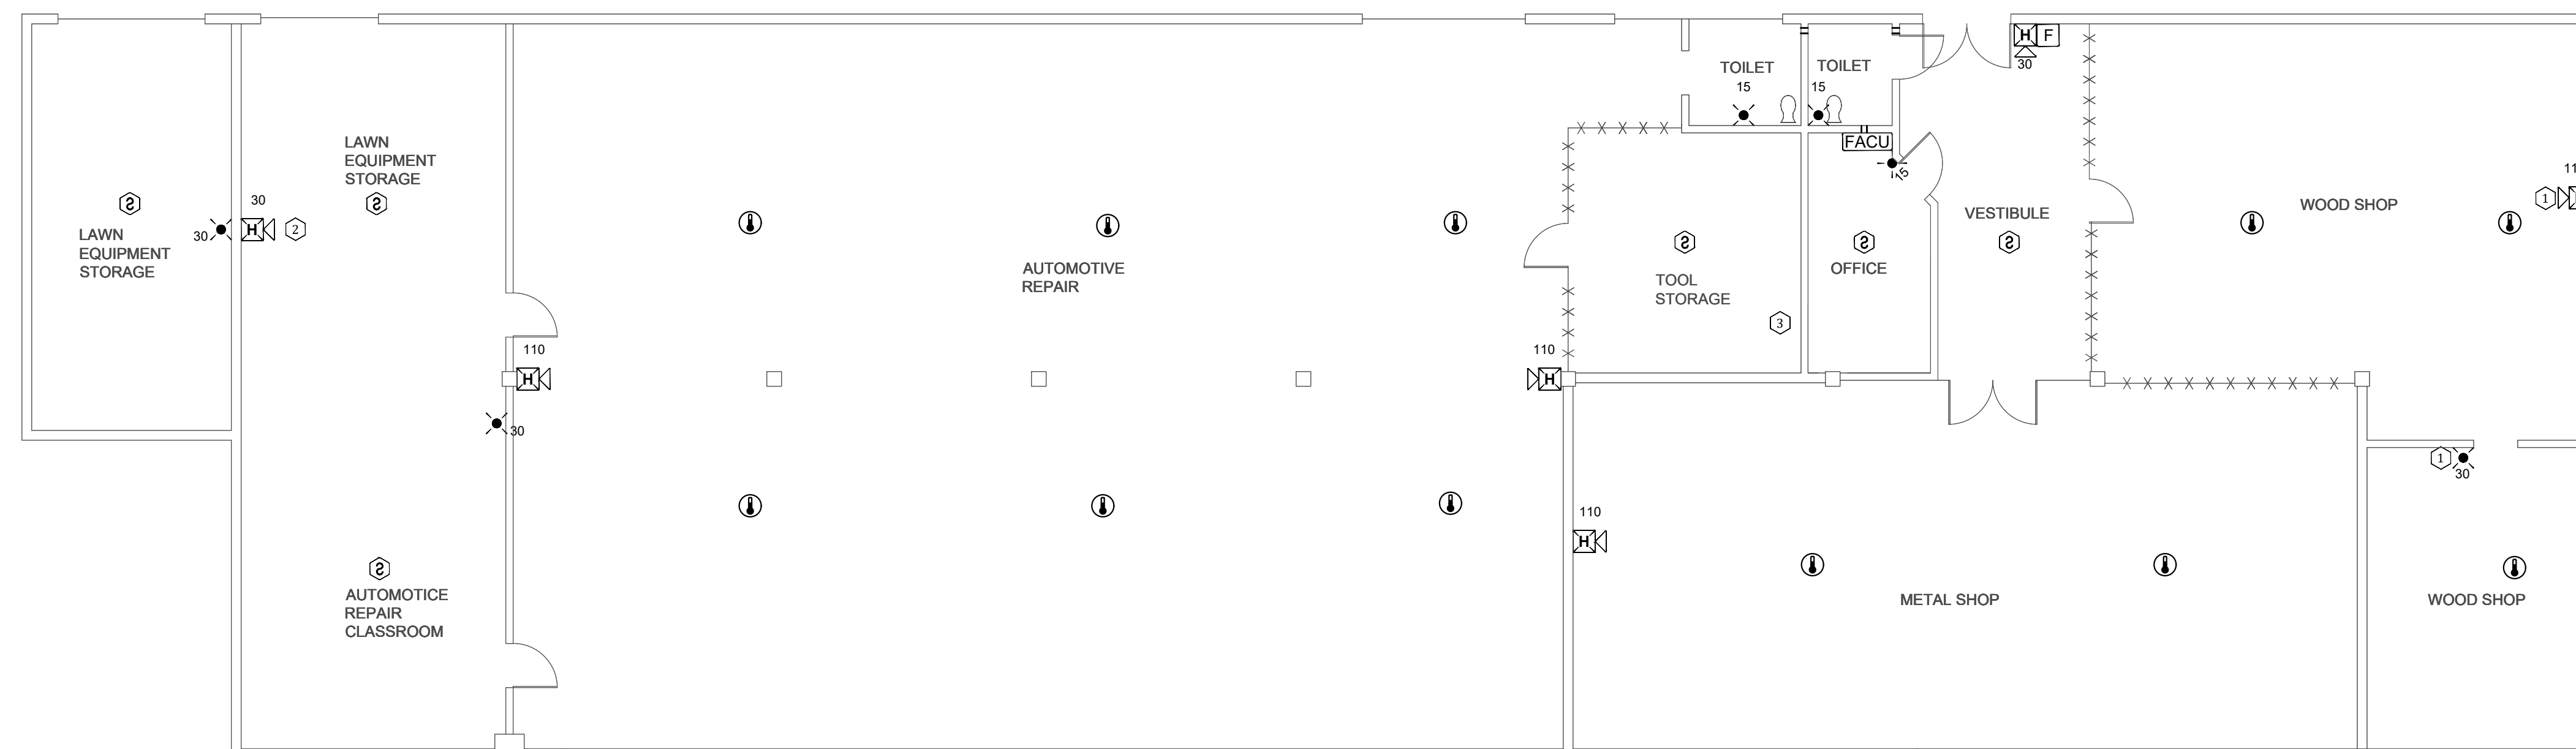

1 GARAGE/SHOP BUILDING - FIRE ALARM PLAN
SCALE: 1/8" = 1'-0"

KEY PLAN

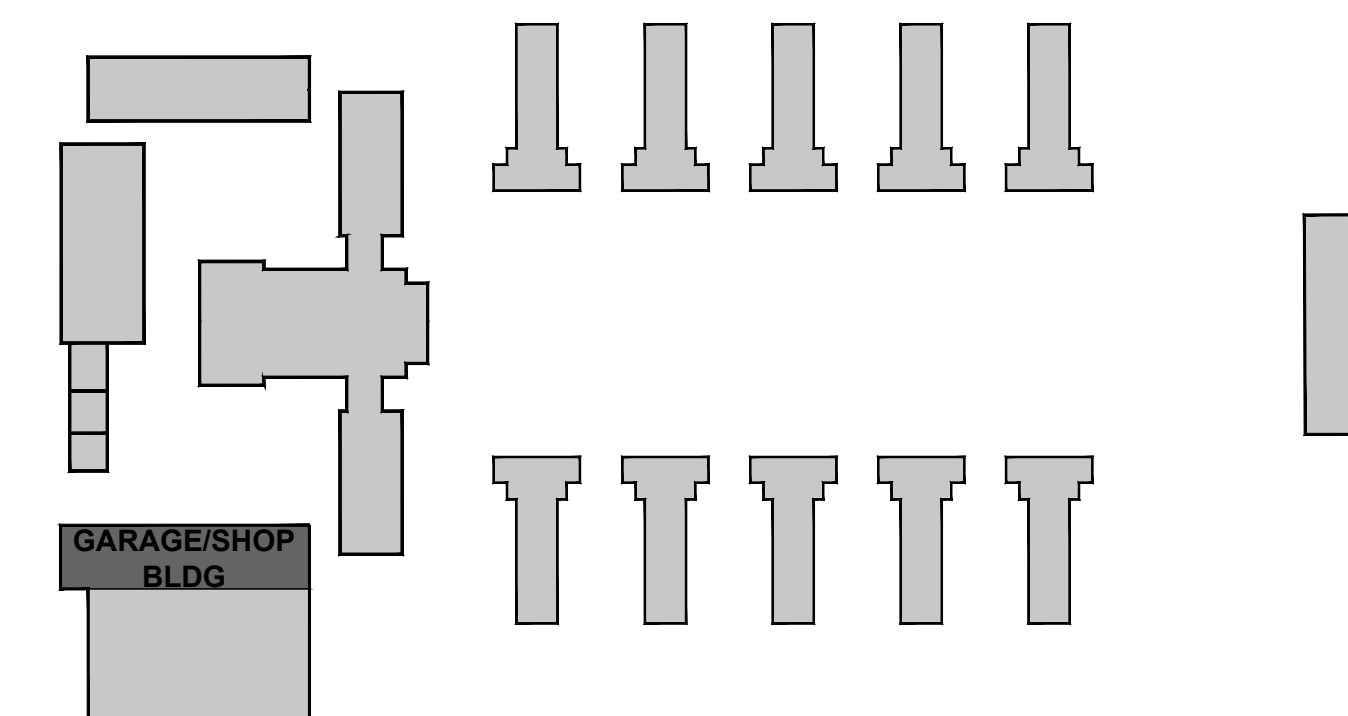




PROFESSIONAL SEAL



8675 W 96TH STREET
OVERLAND PARK, KS. 66212
PHONE: 816.33.4373
FAX: 913.722.3484

NOTES:
FOR FIRE ALARM GENERAL NOTES,
REFER TO DWG# FA-002

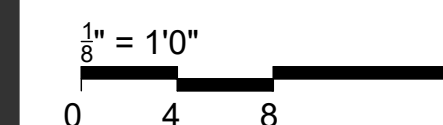

OFFICE OF
ADMINISTRATION
DIVISION OF FACILITIES
MANAGEMENT,
DESIGN AND
CONSTRUCTION

Replace Fire Alarm
System, Infrastructure

Algoa Correctional Center
8501 No More Victims Road
Jefferson City, MO 65101

PROJECT # C2315-01
SITE # 7006
ASSET # 9327006056

REVISION: _____
DATE: _____
REVISION: _____
DATE: _____
REVISION: _____
DATE: _____
ISSUE DATE: 04/22/2024

CAD DWG FILE: FA-FP-120
DRAWN BY: FSC
CHECKED BY: JMA
DESIGNED BY: FSC


SHEET TITLE:
HOUSING 1 -
BASEMENT FLOOR
FIRE ALARM PLAN

SHEET NUMBER:
FA-800

21 OF 87 SHEETS
04/22/2024


KEY NOTES HOUSING BUILDING 1:


- ① ADDED NOTIFICATION APPLIANCE / INITIATING DEVICES TO MEET THE REQUIREMENTS OF NFPA 72.
- ② ADDED NEW HEAT DETECTOR DUE TO ENVIRONMENTAL CONDITIONS.
- ③ CONNECTION TO FIBER LOOP.
- ④ REPLACED SMOKE DETECTOR WITH HEAT DETECTOR DUE TO ENVIRONMENTAL CONDITIONS.

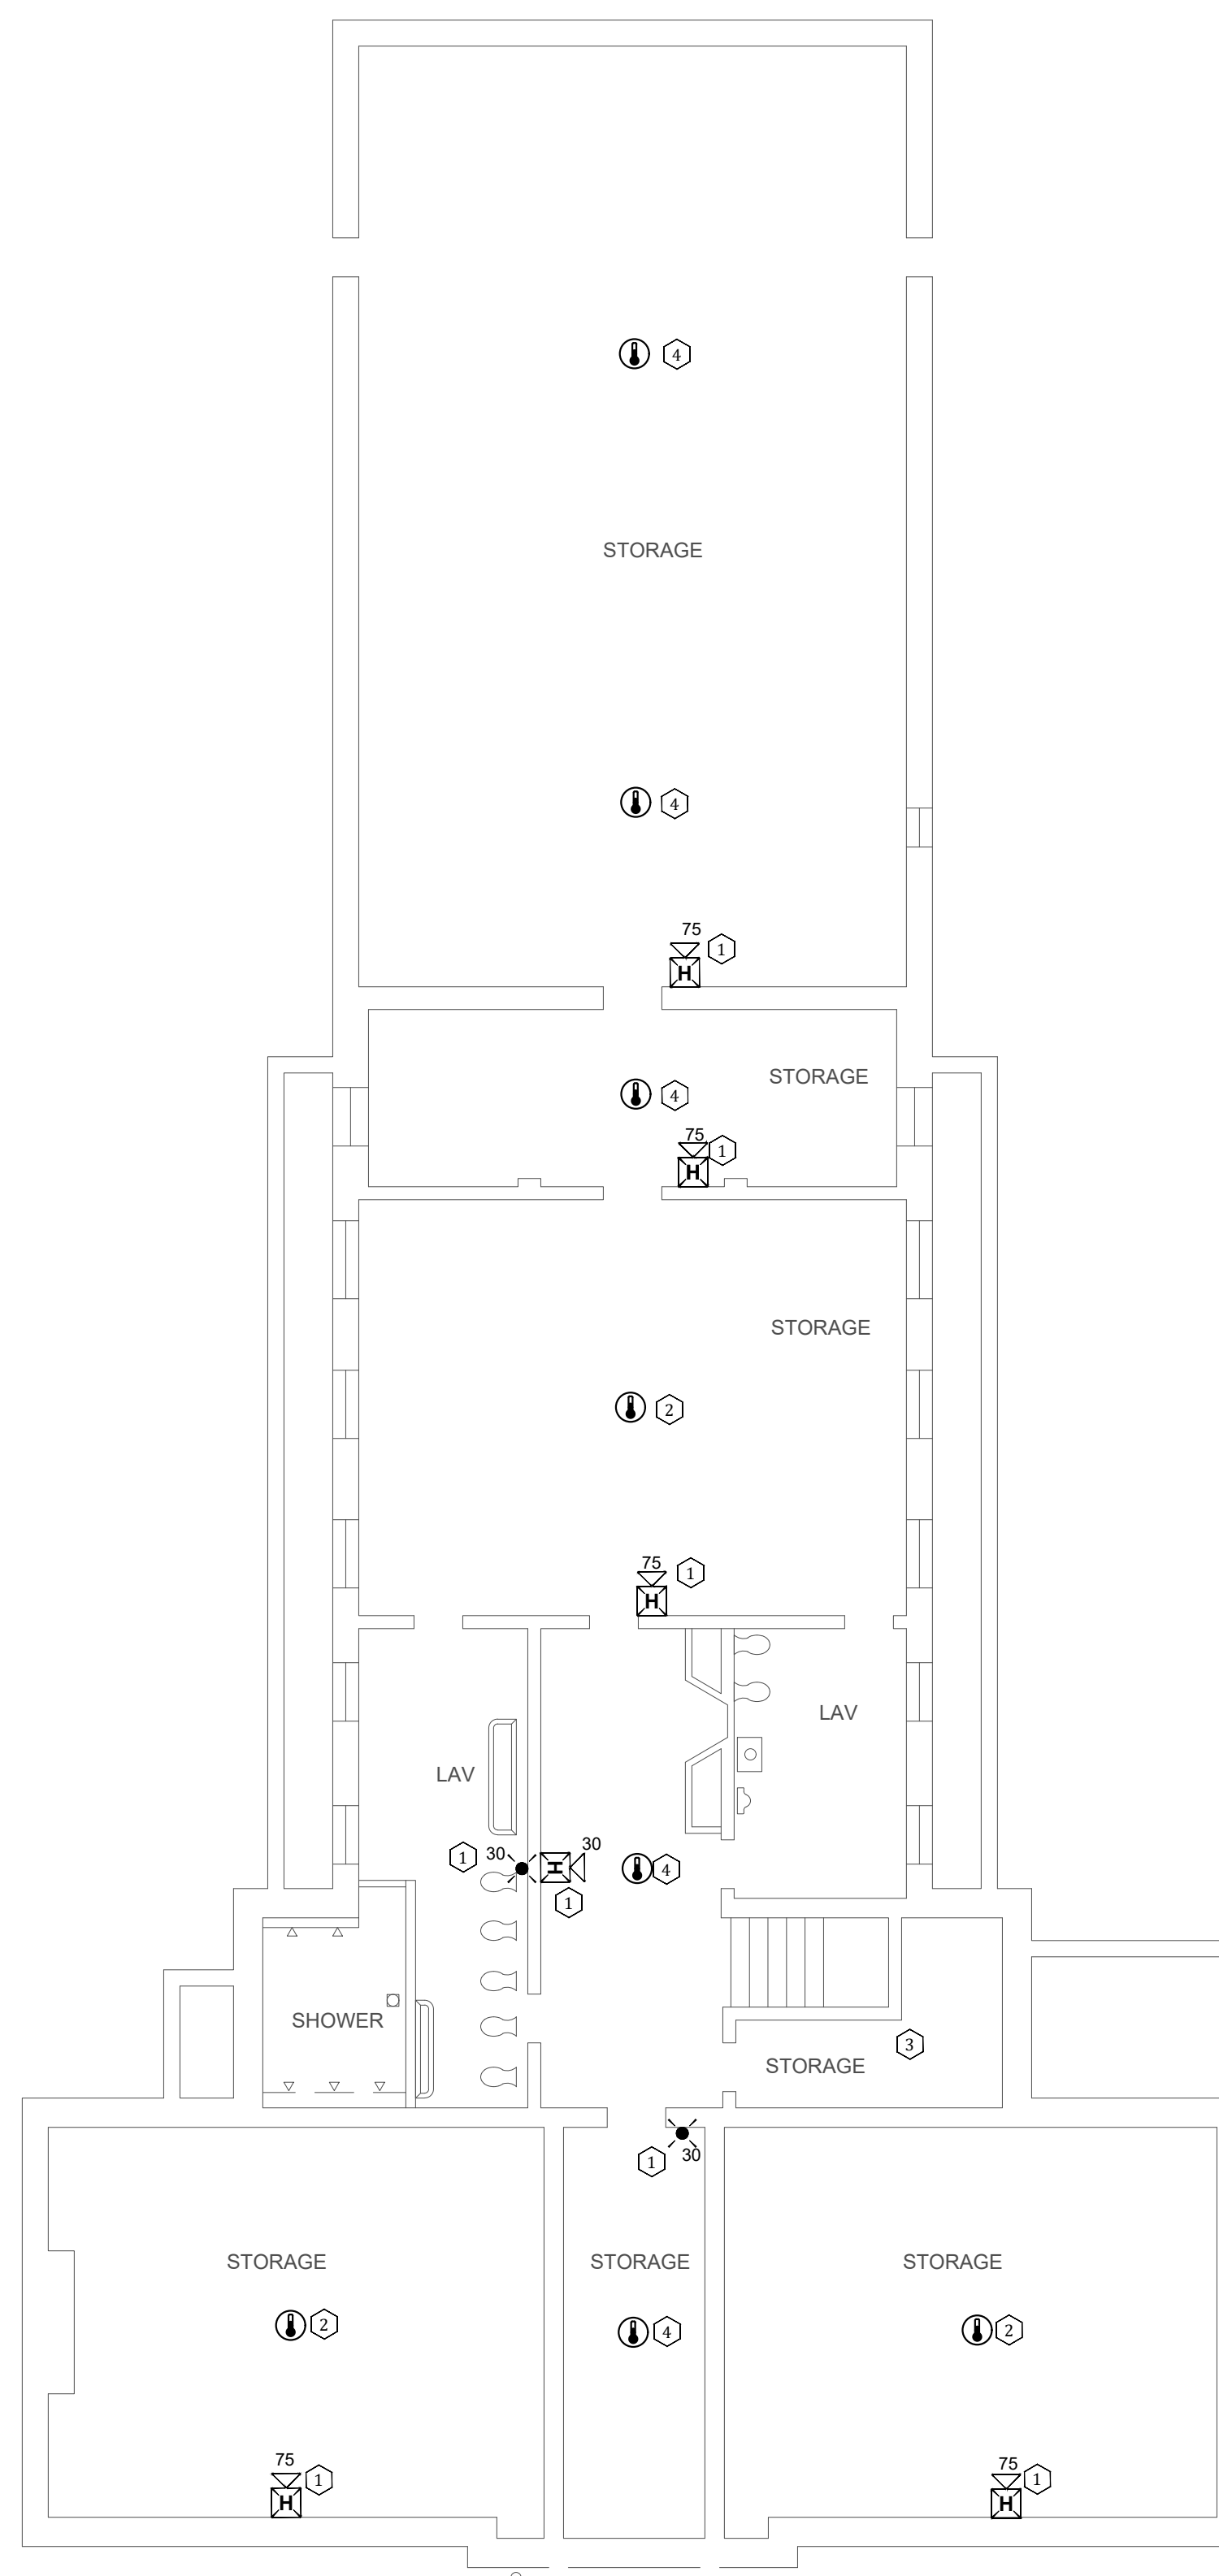

1 HOUSING 1 - BASEMENT FLOOR FIRE ALARM PLAN
SCALE: 1/8" = 1'-0"

KEY PLAN

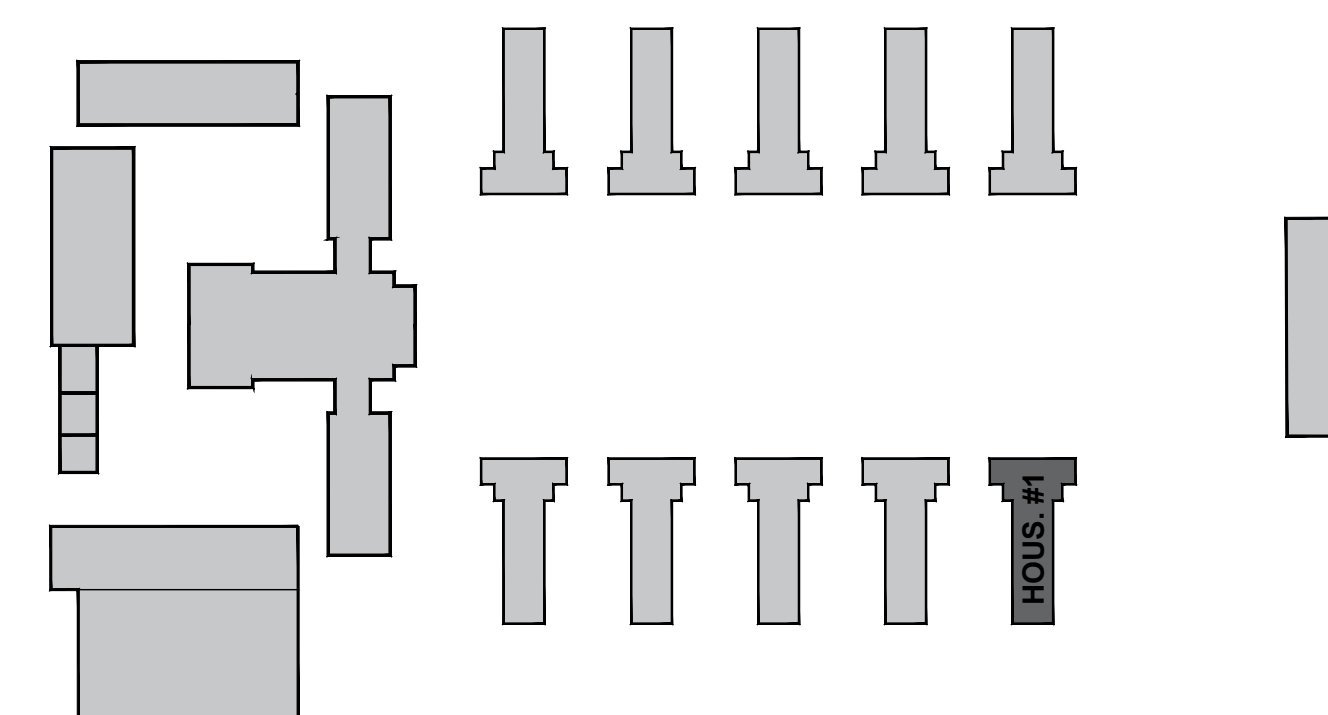

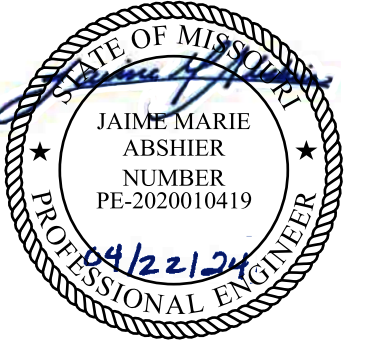

PROFESSIONAL SEAL



8675 W 96TH STREET
OVERLAND PARK, KS. 66212
PHONE: 816.33.4373
FAX: 913.722.3484

NOTES:
FOR FIRE ALARM GENERAL NOTES,
REFER TO DWG# FA-002



OFFICE OF
ADMINISTRATION
DIVISION OF FACILITIES
MANAGEMENT,
DESIGN AND
CONSTRUCTION

Replace Fire Alarm
System, Infrastructure

Algoa Correctional Center
8501 No More Victims Road
Jefferson City, MO 65101

PROJECT # C2315-01
SITE # 7006
ASSET # 9327006056

REVISION: _____
DATE: _____
REVISION: _____
DATE: _____
REVISION: _____
DATE: _____
ISSUE DATE: 04/22/2024


CAD DWG FILE: FA-FP-121
DRAWN BY: FSC
CHECKED BY: JMA
DESIGNED BY: FSC

SHEET TITLE:
HOUSING 1 - FIRST
FLOOR FIRE ALARM
PLAN

SHEET NUMBER:
FA-801


KEY NOTES HOUSING BUILDING 1:

- ① ADDED NOTIFICATION APPLIANCE / INITIATING DEVICES TO MEET THE REQUIREMENTS OF NFPA 72.
- ② ADDED NEW HEAT DETECTOR DUE TO ENVIRONMENTAL CONDITIONS.
- ③ CONNECTION TO FIBER LOOP.
- ④ REPLACED SMOKE DETECTOR WITH HEAT DETECTOR DUE TO ENVIRONMENTAL CONDITIONS.

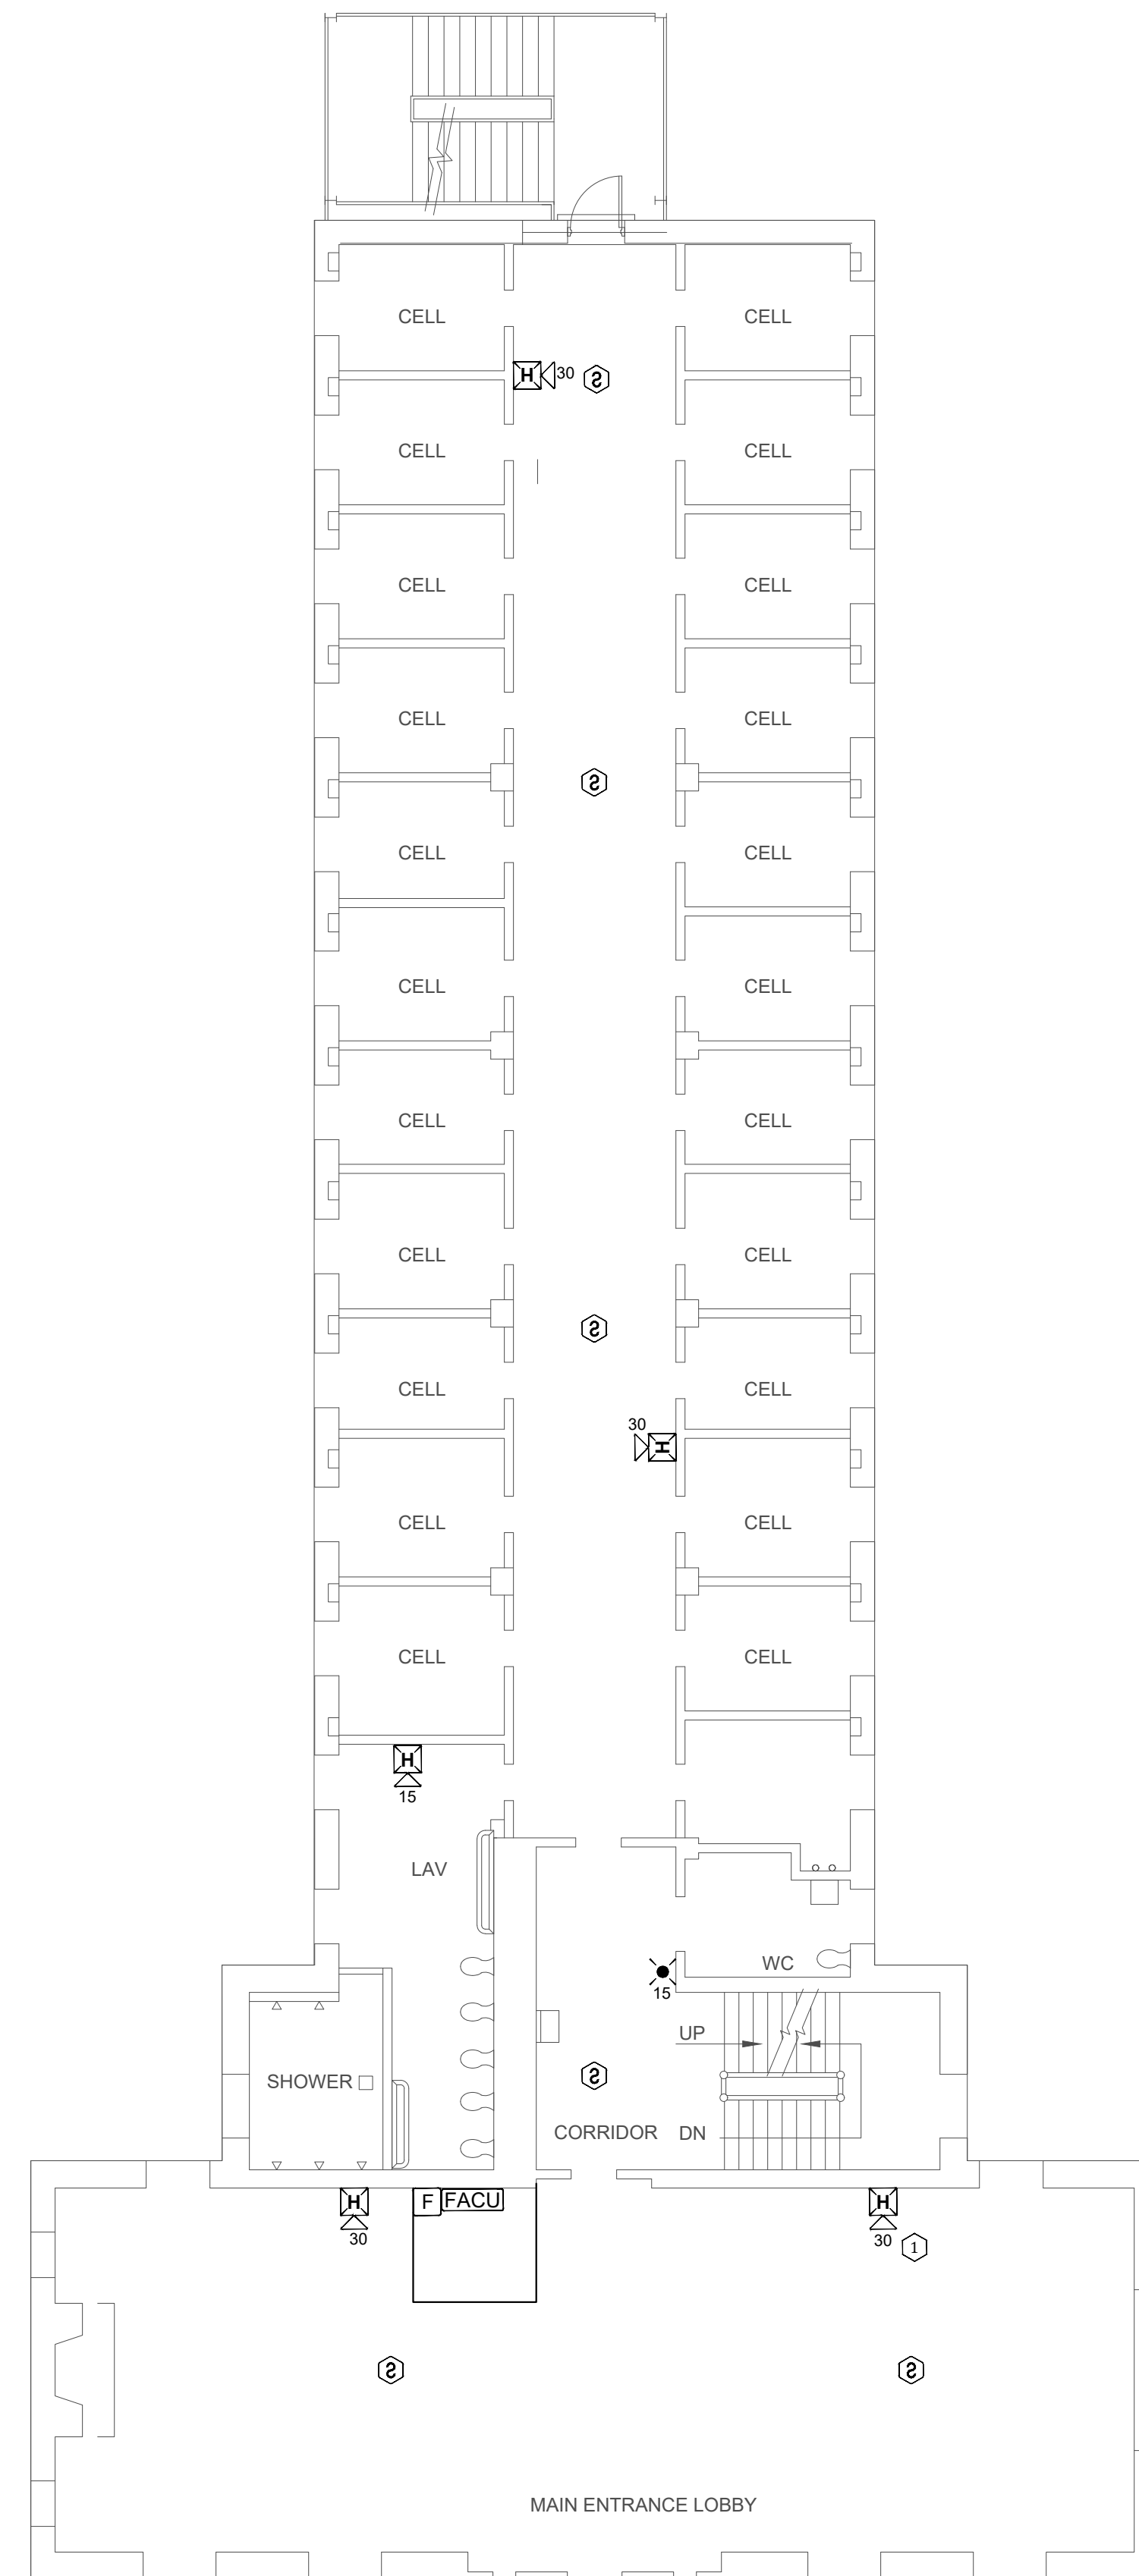


1 HOUSING 1 -FIRST FLOOR FIRE ALARM PLAN
SCALE: 1/8" = 1'-0"

KEY PLAN

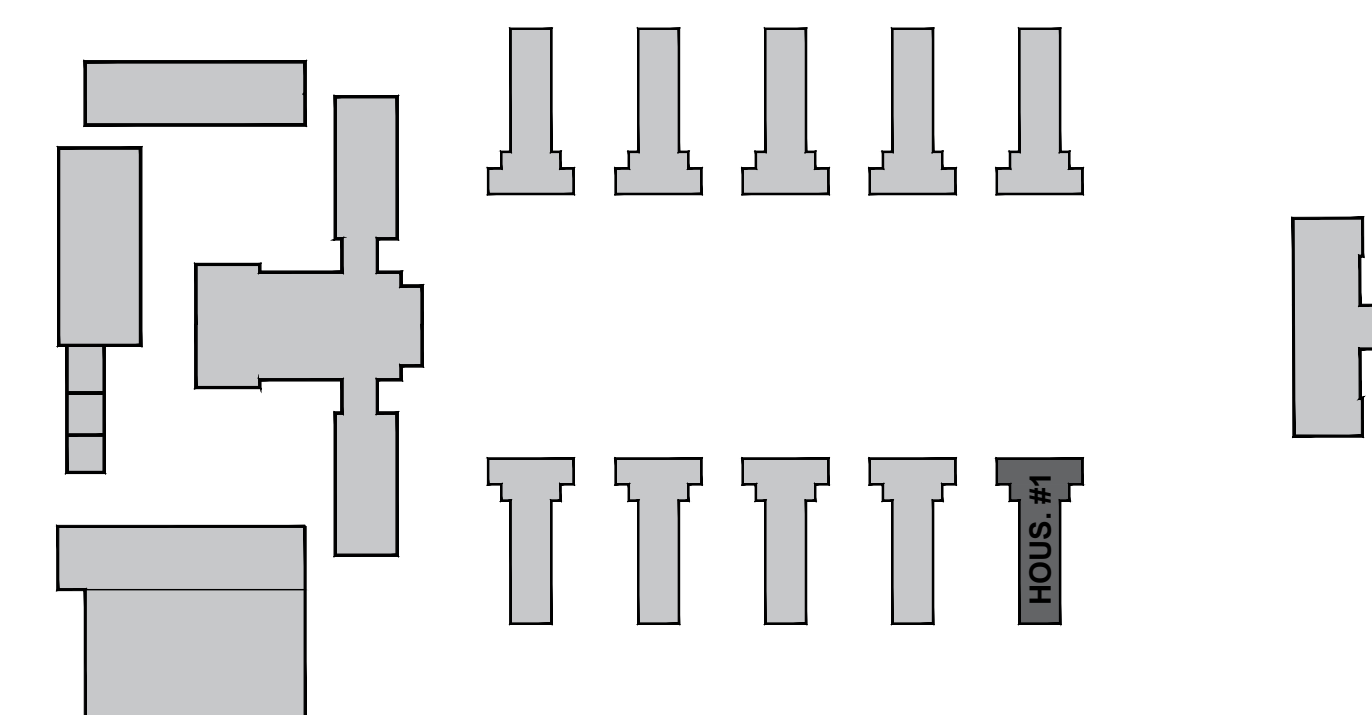




PROFESSIONAL SEAL

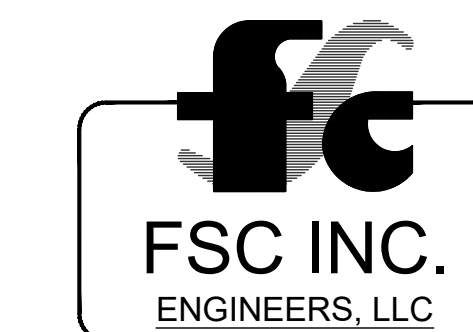

8675 W 96TH STREET
OVERLAND PARK, KS. 66212
PHONE: 816.33.4373
FAX: 913.722.3484

NOTES:
FOR FIRE ALARM GENERAL NOTES,
REFER TO DWG# FA-002

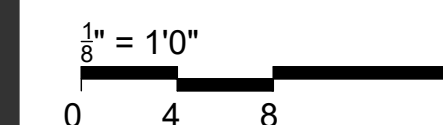

OFFICE OF
ADMINISTRATION
DIVISION OF FACILITIES
MANAGEMENT,
DESIGN AND
CONSTRUCTION

Replace Fire Alarm
System, Infrastructure

Algoa Correctional Center
8501 No More Victims Road
Jefferson City, MO 65101

PROJECT # C2315-01
SITE # 7006
ASSET # 9327006056

REVISION: _____
DATE: _____
REVISION: _____
DATE: _____
REVISION: _____
DATE: _____
ISSUE DATE: 04/22/2024


CAD DWG FILE: FA-FP-122
DRAWN BY: FSC
CHECKED BY: JMA
DESIGNED BY: FSC

SHEET TITLE:
**HOUSING 1 - SECOND
FLOOR FIRE ALARM
PLAN**

SHEET NUMBER:
FA-802


KEY NOTES HOUSING BUILDING 1:

- ① ADDED NOTIFICATION APPLIANCE / INITIATING DEVICES TO MEET THE REQUIREMENTS OF NFPA 72.
- ② ADDED NEW HEAT DETECTOR DUE TO ENVIRONMENTAL CONDITIONS.
- ③ CONNECTION TO FIBER LOOP.
- ④ REPLACED SMOKE DETECTOR WITH HEAT DETECTOR DUE TO ENVIRONMENTAL CONDITIONS.

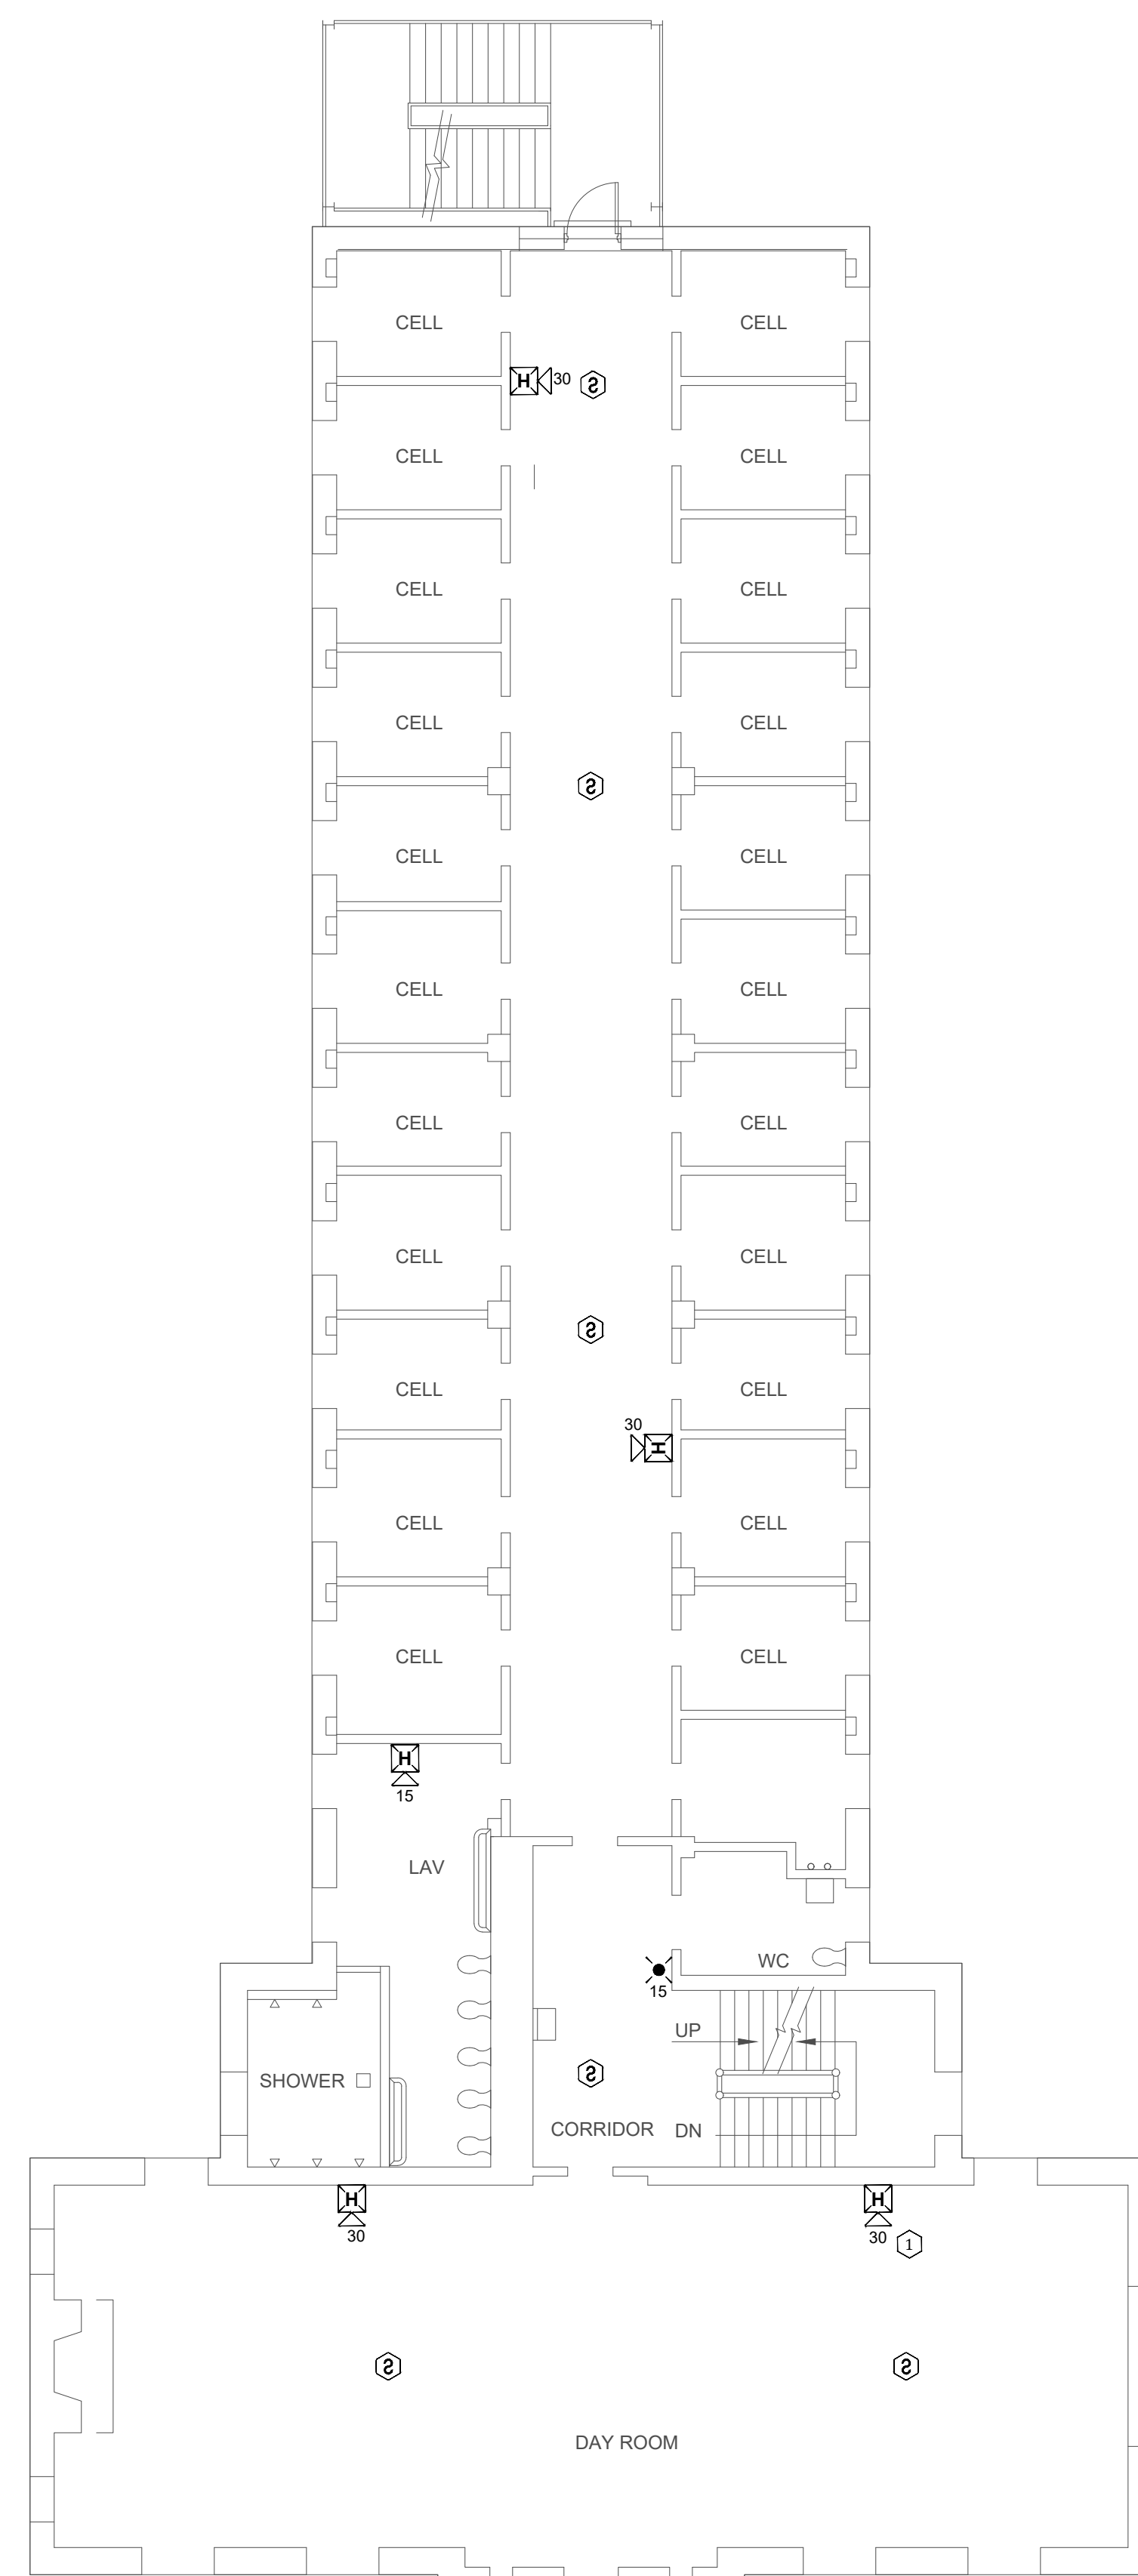

1 HOUSING 1 -SECOND FLOOR FIRE ALARM PLAN
SCALE: 1/8" = 1'-0"

KEY PLAN

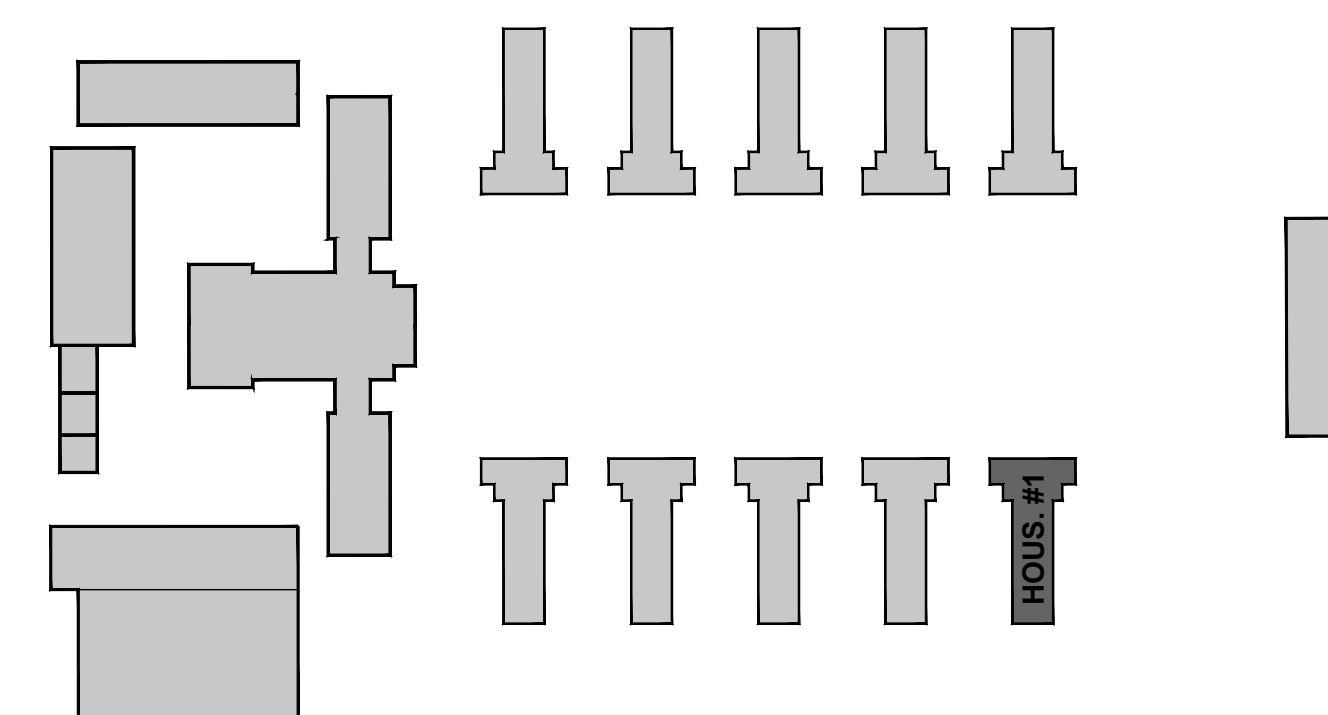




PROFESSIONAL SEAL



8675 W 96TH STREET
OVERLAND PARK, KS. 66212
PHONE: 816.33.4373
FAX: 913.722.3484

NOTES:
FOR FIRE ALARM GENERAL NOTES,
REFER TO DWG# FA-002

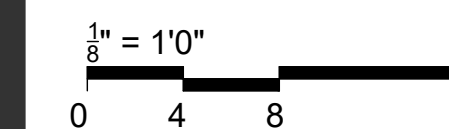

OFFICE OF
ADMINISTRATION
DIVISION OF FACILITIES
MANAGEMENT,
DESIGN AND
CONSTRUCTION

Replace Fire Alarm
System, Infrastructure

Algoa Correctional Center
8501 No More Victims Road
Jefferson City, MO 65101

PROJECT # C2315-01
SITE # 7006
ASSET # 9327006056

REVISION: _____
DATE: _____
REVISION: _____
DATE: _____
REVISION: _____
DATE: _____
ISSUE DATE: 04/22/2024

CAD DWG FILE: FA-FP-123
DRAWN BY: FSC
CHECKED BY: JMA
DESIGNED BY: FSC


SHEET TITLE:
**HOUSING 1 - THIRD
FLOOR FIRE ALARM
PLAN**

SHEET NUMBER:
FA-803

24 OF 87 SHEETS
04/22/2024


KEY NOTES HOUSING BUILDING 1:

- ① ADDED NOTIFICATION APPLIANCE / INITIATING DEVICES TO MEET THE REQUIREMENTS OF NFPA 72.
- ② ADDED NEW HEAT DETECTOR DUE TO ENVIRONMENTAL CONDITIONS.
- ③ CONNECTION TO FIBER LOOP.
- ④ REPLACED SMOKE DETECTOR WITH HEAT DETECTOR DUE TO ENVIRONMENTAL CONDITIONS.

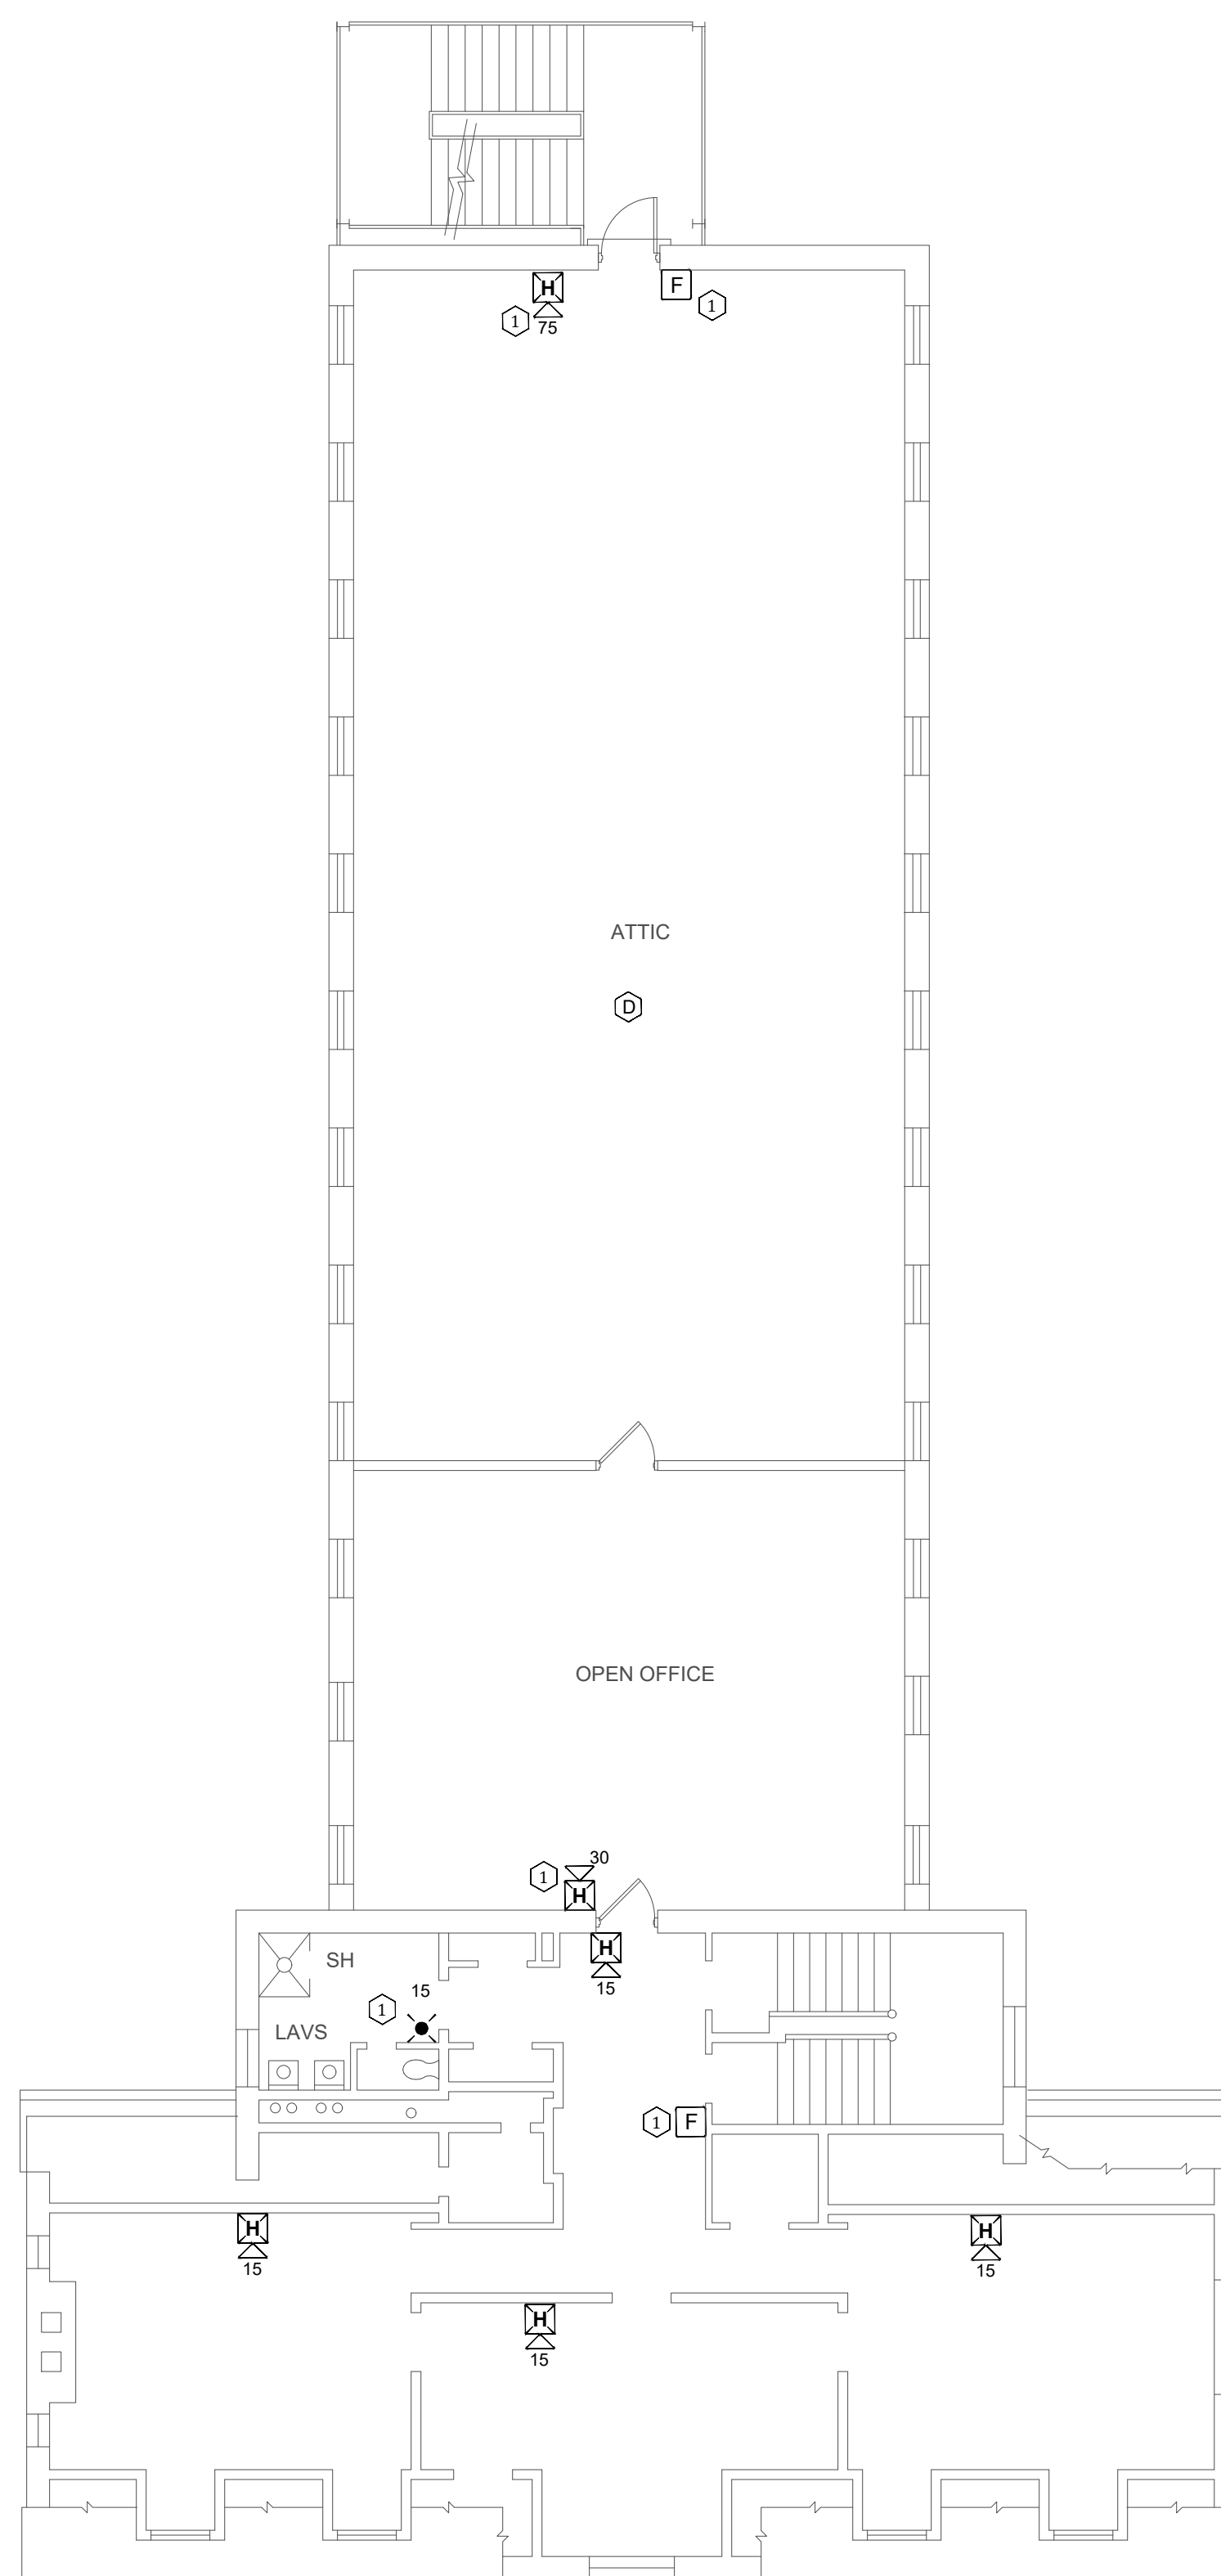


1 HOUSING 1 -THIRD FLOOR FIRE ALARM PLAN
SCALE: 1/8" = 1'-0"

KEY PLAN

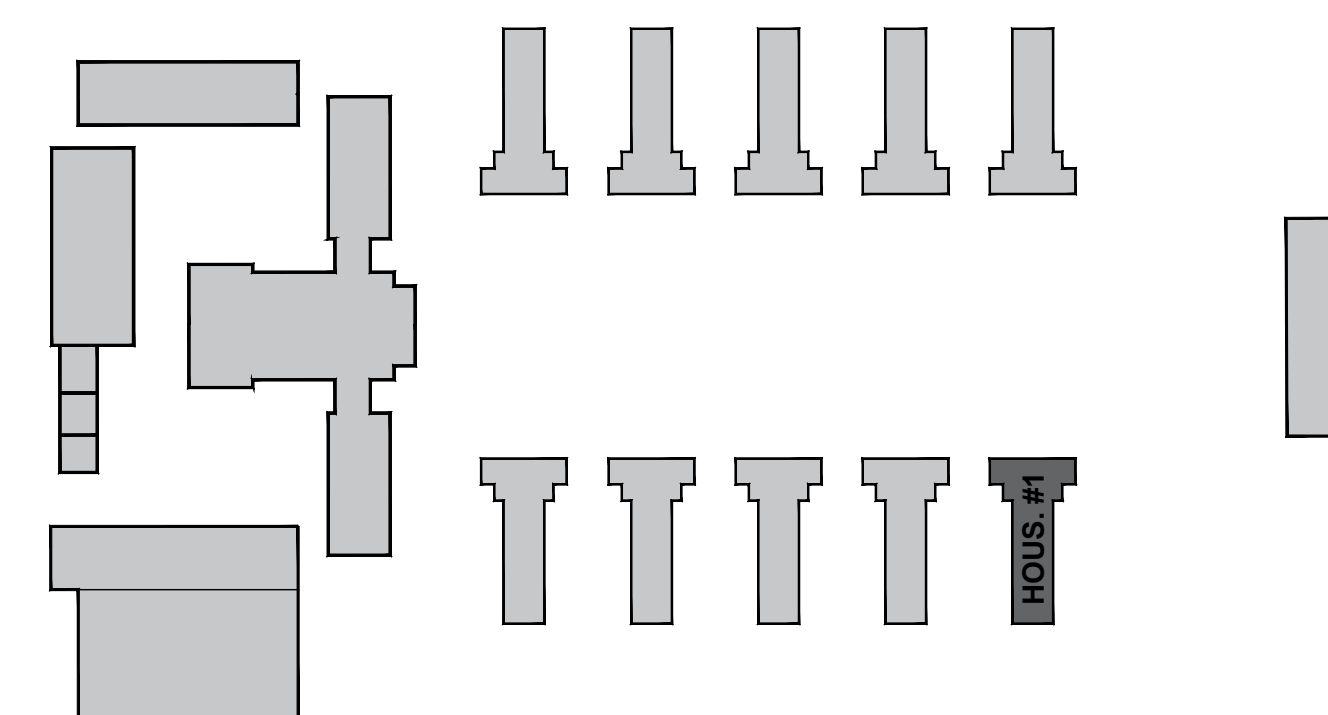




PROFESSIONAL SEAL

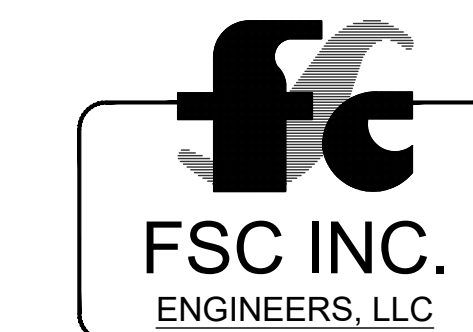

8675 W 96TH STREET
OVERLAND PARK, KS. 66212
PHONE: 816.33.4373
FAX: 913.722.3484

NOTES:
FOR FIRE ALARM GENERAL NOTES,
REFER TO DWG# FA-002

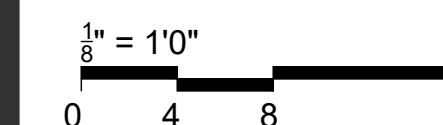

OFFICE OF
ADMINISTRATION
DIVISION OF FACILITIES
MANAGEMENT,
DESIGN AND
CONSTRUCTION

Replace Fire Alarm
System, Infrastructure

Algoa Correctional Center
8501 No More Victims Road
Jefferson City, MO 65101

PROJECT # C2315-01
SITE # 7006
ASSET # 9327006056

REVISION: _____
DATE: _____
REVISION: _____
DATE: _____
REVISION: _____
DATE: _____
ISSUE DATE: 04/22/2024

CAD DWG FILE: FA-FP-124
DRAWN BY: FSC
CHECKED BY: JMA
DESIGNED BY: FSC


SHEET TITLE:
**HOUSING 2 -
BASEMENT FLOOR
FIRE ALARM PLAN**

SHEET NUMBER:
FA-900

25 OF 87 SHEETS
04/22/2024


KEY NOTES HOUSING BUILDING 2:

- ① ADDED NOTIFICATION APPLIANCE / INITIATING DEVICES TO MEET THE REQUIREMENTS OF NFPA 72.
- ② ADDED NEW HEAT DETECTOR DUE TO ENVIRONMENTAL CONDITIONS.
- ③ CONNECTION TO FIBER LOOP.
- ④ REPLACED SMOKE DETECTOR WITH HEAT DETECTOR DUE TO ENVIRONMENTAL CONDITIONS.

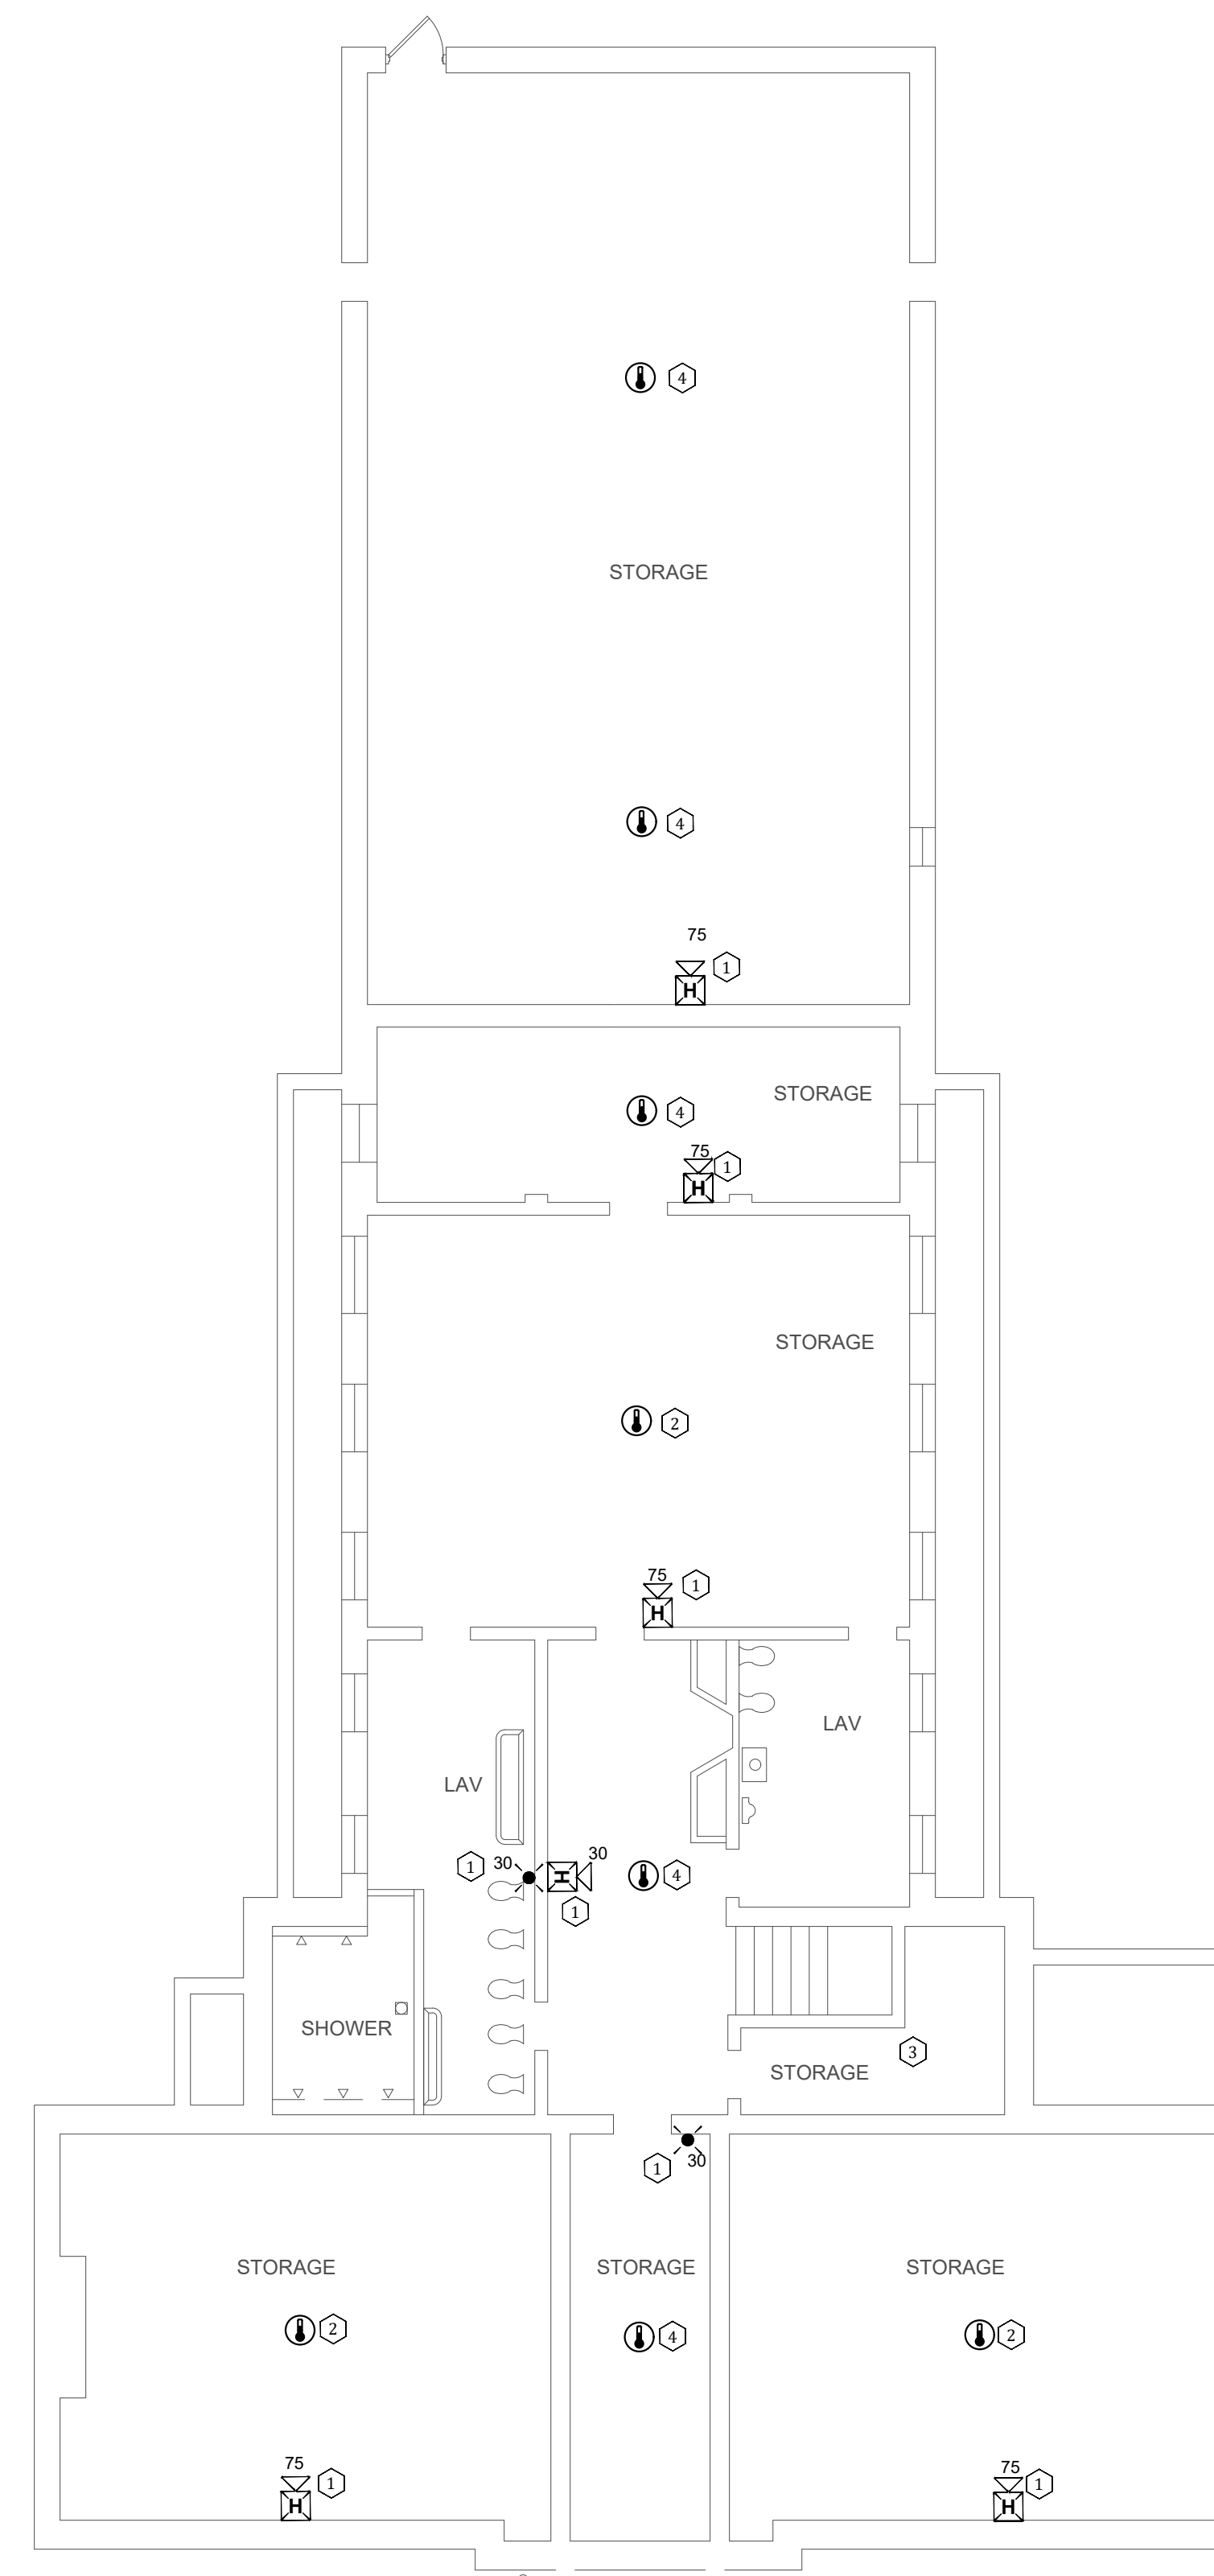


1 HOUSING 2 - BASEMENT FLOOR FIRE ALARM PLAN
SCALE: 1/8" = 1'-0"

KEY PLAN

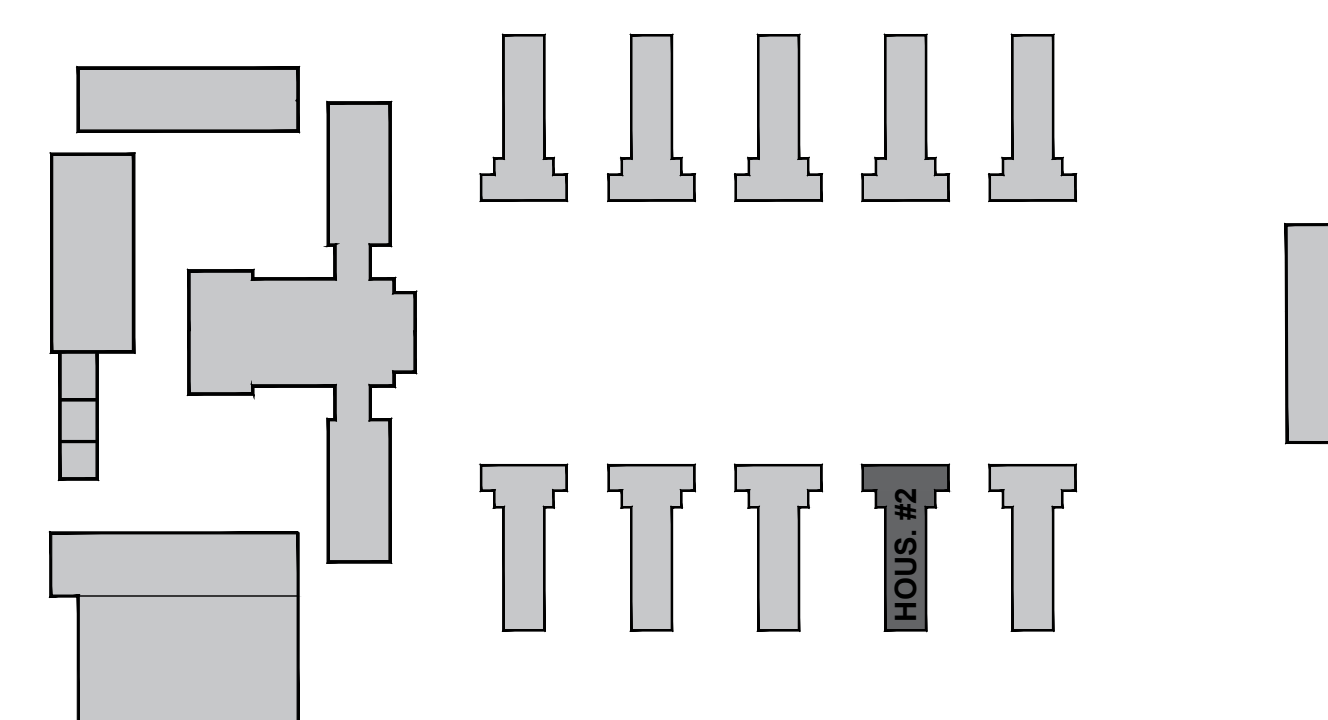




PROFESSIONAL SEAL

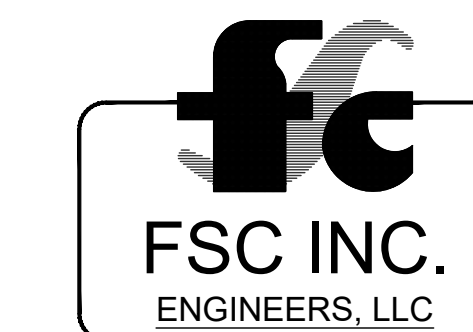

8675 W 96TH STREET
OVERLAND PARK, KS. 66212
PHONE: 816.33.4373
FAX: 913.722.3484

NOTES:
FOR FIRE ALARM GENERAL NOTES,
REFER TO DWG# FA-002

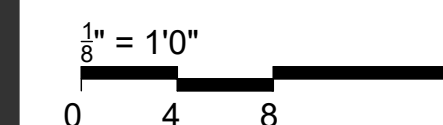

OFFICE OF
ADMINISTRATION
DIVISION OF FACILITIES
MANAGEMENT,
DESIGN AND
CONSTRUCTION

Replace Fire Alarm
System, Infrastructure

Algoa Correctional Center
8501 No More Victims Road
Jefferson City, MO 65101

PROJECT # C2315-01
SITE # 7006
ASSET # 9327006056

REVISION: _____
DATE: _____
REVISION: _____
DATE: _____
REVISION: _____
DATE: _____
ISSUE DATE: 04/22/2024

CAD DWG FILE: FA-FP-125
DRAWN BY: FSC
CHECKED BY: JMA
DESIGNED BY: FSC


SHEET TITLE:
HOUSING 2 - FIRST
FLOOR FIRE ALARM
PLAN

SHEET NUMBER:
FA-901

26 OF 87 SHEETS
04/22/2024


KEY NOTES HOUSING BUILDING 2:

- ① ADDED NOTIFICATION APPLIANCE / INITIATING DEVICES TO MEET THE REQUIREMENTS OF NFPA 72.
- ② ADDED NEW HEAT DETECTOR DUE TO ENVIRONMENTAL CONDITIONS.
- ③ CONNECTION TO FIBER LOOP.
- ④ REPLACED SMOKE DETECTOR WITH HEAT DETECTOR DUE TO ENVIRONMENTAL CONDITIONS.

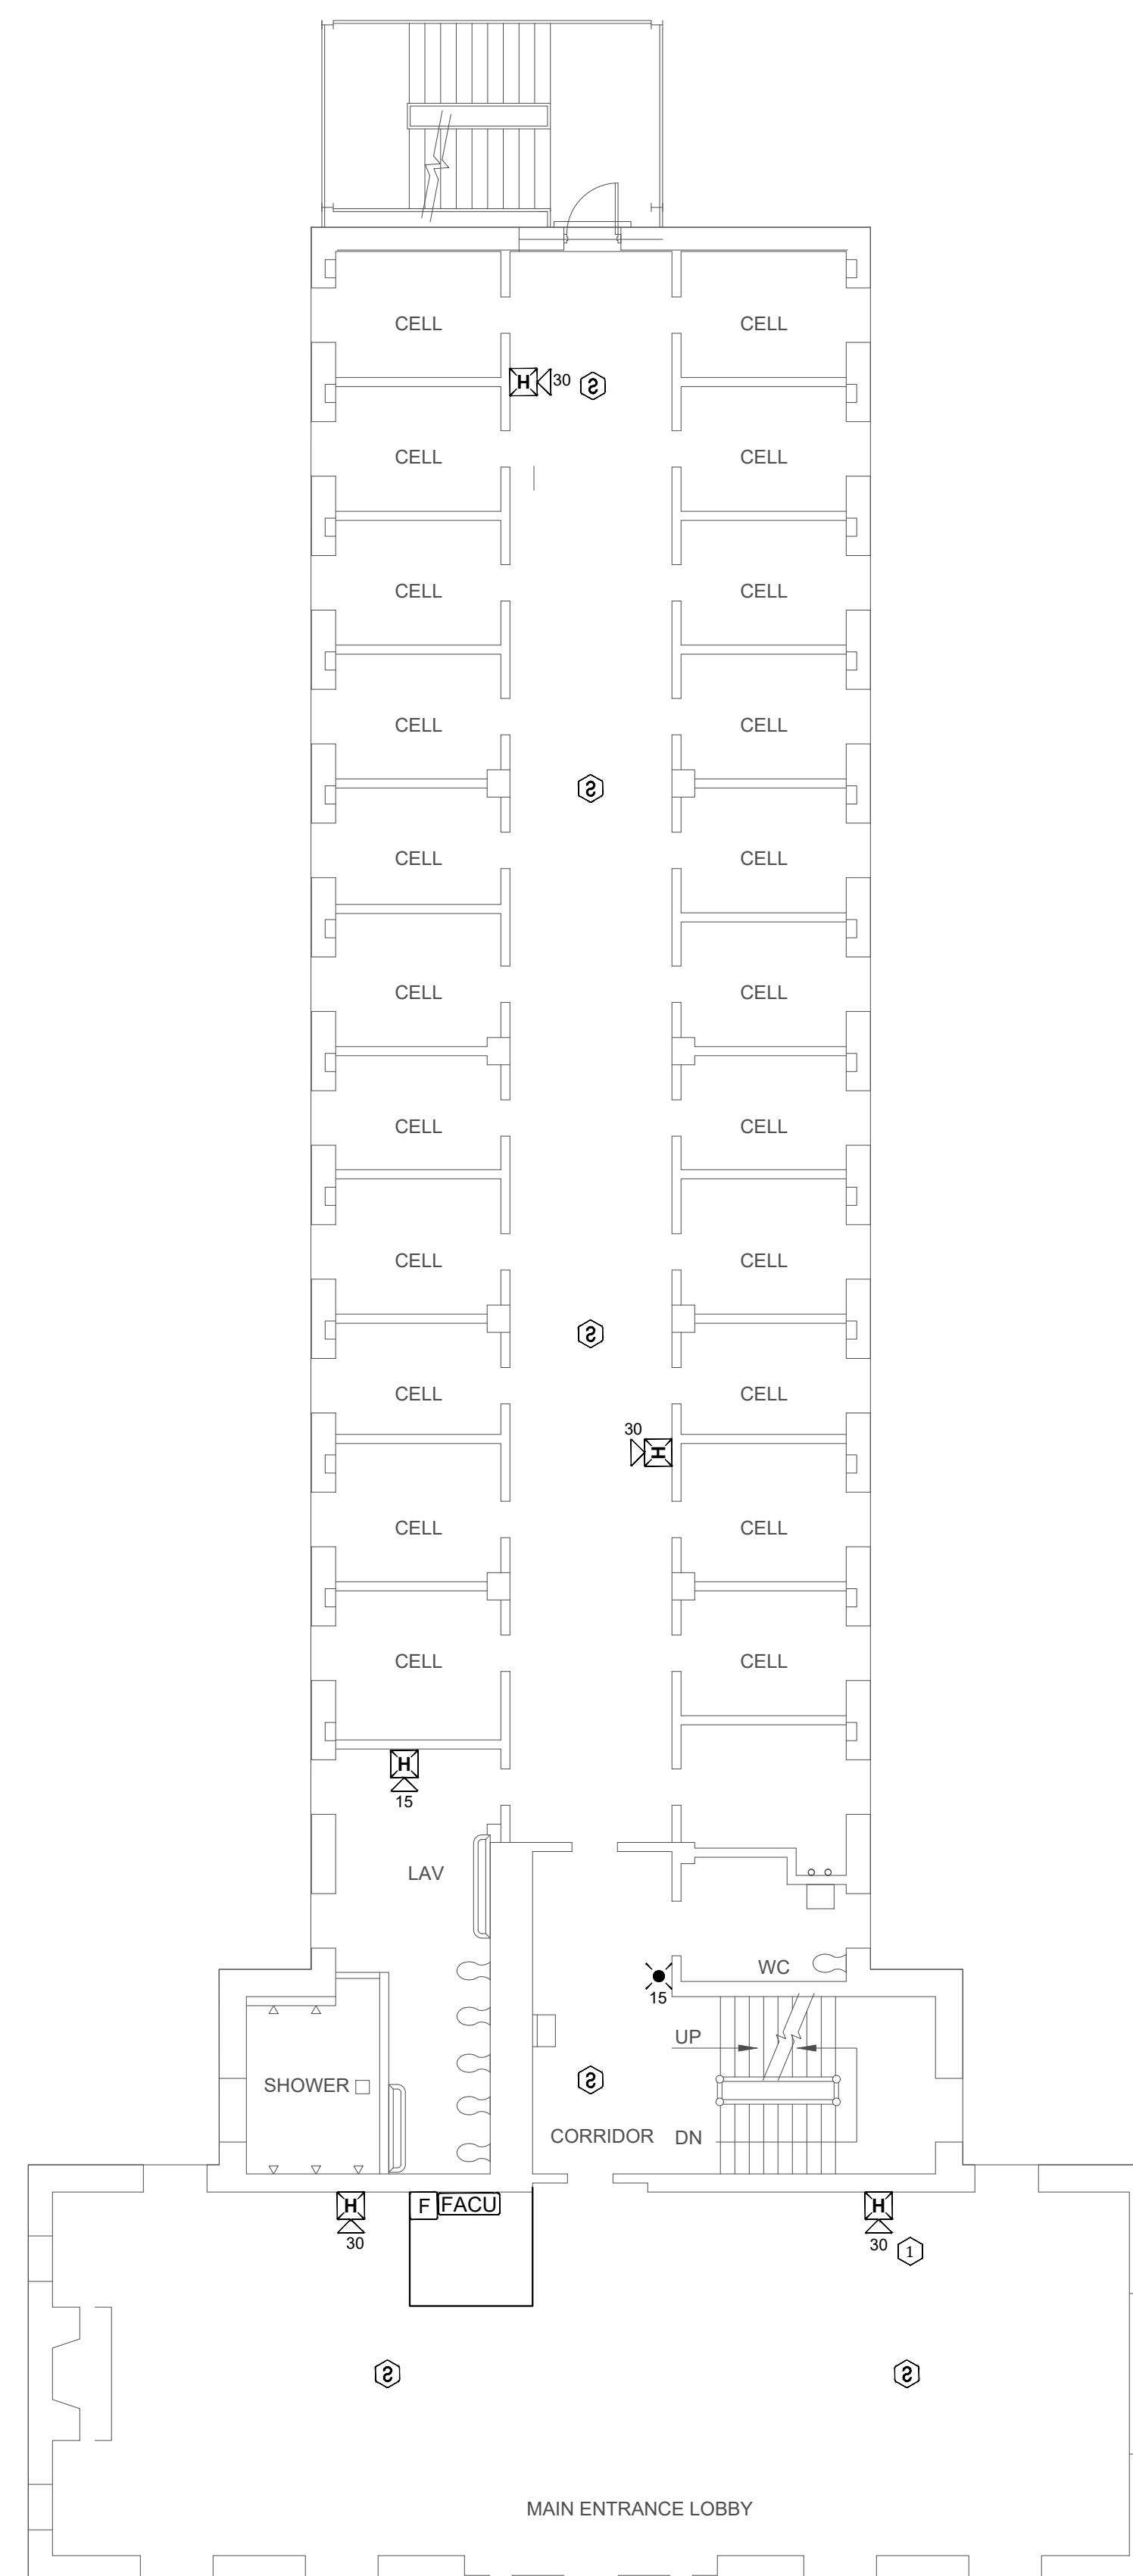


1 HOUSING 2 - FIRST FLOOR FIRE ALARM PLAN
SCALE: 1/8" = 1'-0"

KEY PLAN

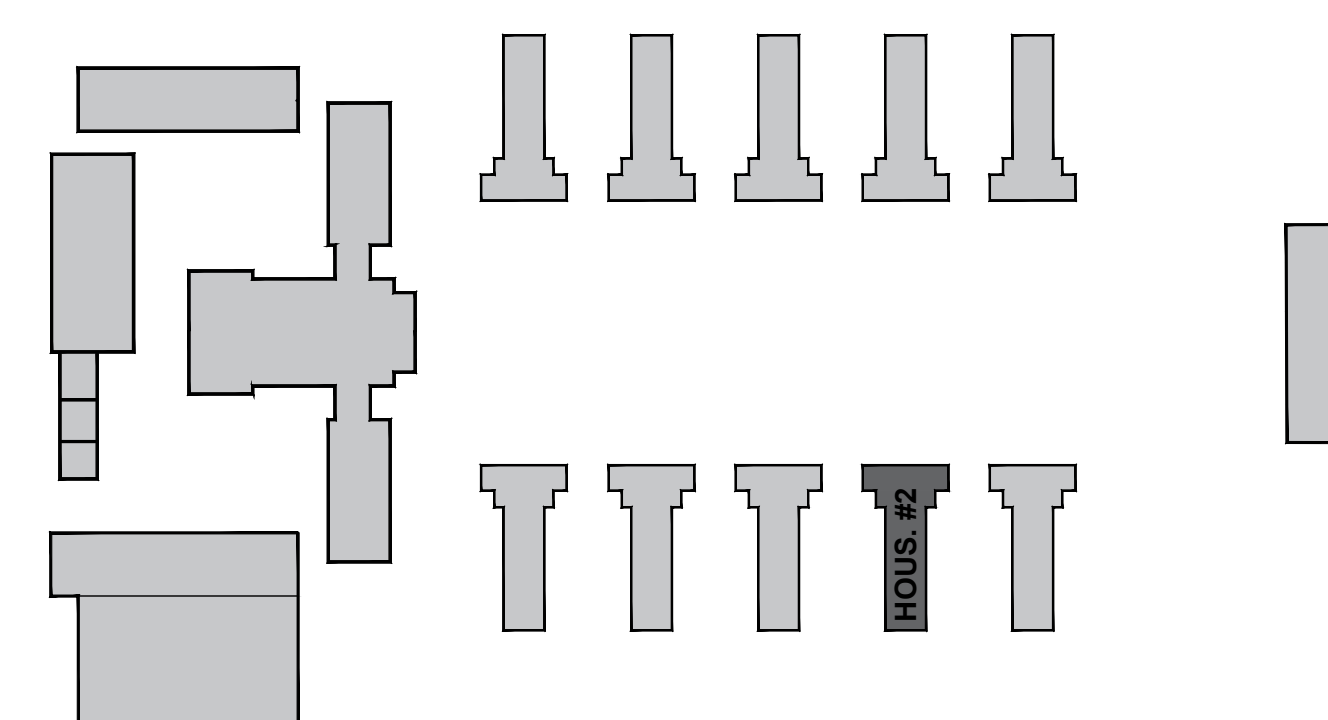




PROFESSIONAL SEAL

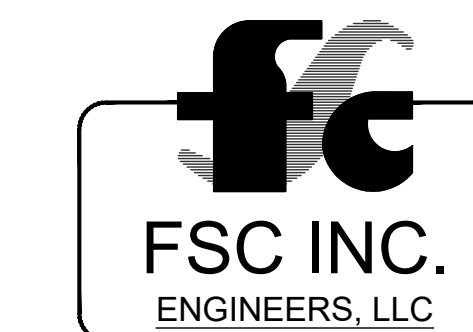

8675 W 96TH STREET
OVERLAND PARK, KS. 66212
PHONE: 816.33.4373
FAX: 913.722.3484

NOTES:
FOR FIRE ALARM GENERAL NOTES,
REFER TO DWG# FA-002

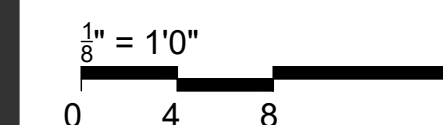

OFFICE OF
ADMINISTRATION
DIVISION OF FACILITIES
MANAGEMENT,
DESIGN AND
CONSTRUCTION

Replace Fire Alarm
System, Infrastructure

Algoa Correctional Center
8501 No More Victims Road
Jefferson City, MO 65101

PROJECT # C2315-01
SITE # 7006
ASSET # 9327006056

REVISION: _____
DATE: _____
REVISION: _____
DATE: _____
REVISION: _____
DATE: _____
ISSUE DATE: 04/22/2024

CAD DWG FILE: FA-FP-126
DRAWN BY: FSC
CHECKED BY: JMA
DESIGNED BY: FSC


SHEET TITLE:
**HOUSING 2 - SECOND
FLOOR FIRE ALARM
PLAN**

SHEET NUMBER:
FA-902

27 OF 87 SHEETS
04/22/2024


KEY NOTES HOUSING BUILDING 2:

- ① ADDED NOTIFICATION APPLIANCE / INITIATING DEVICES TO MEET THE REQUIREMENTS OF NFPA 72.
- ② ADDED NEW HEAT DETECTOR DUE TO ENVIRONMENTAL CONDITIONS.
- ③ CONNECTION TO FIBER LOOP.
- ④ REPLACED SMOKE DETECTOR WITH HEAT DETECTOR DUE TO ENVIRONMENTAL CONDITIONS.

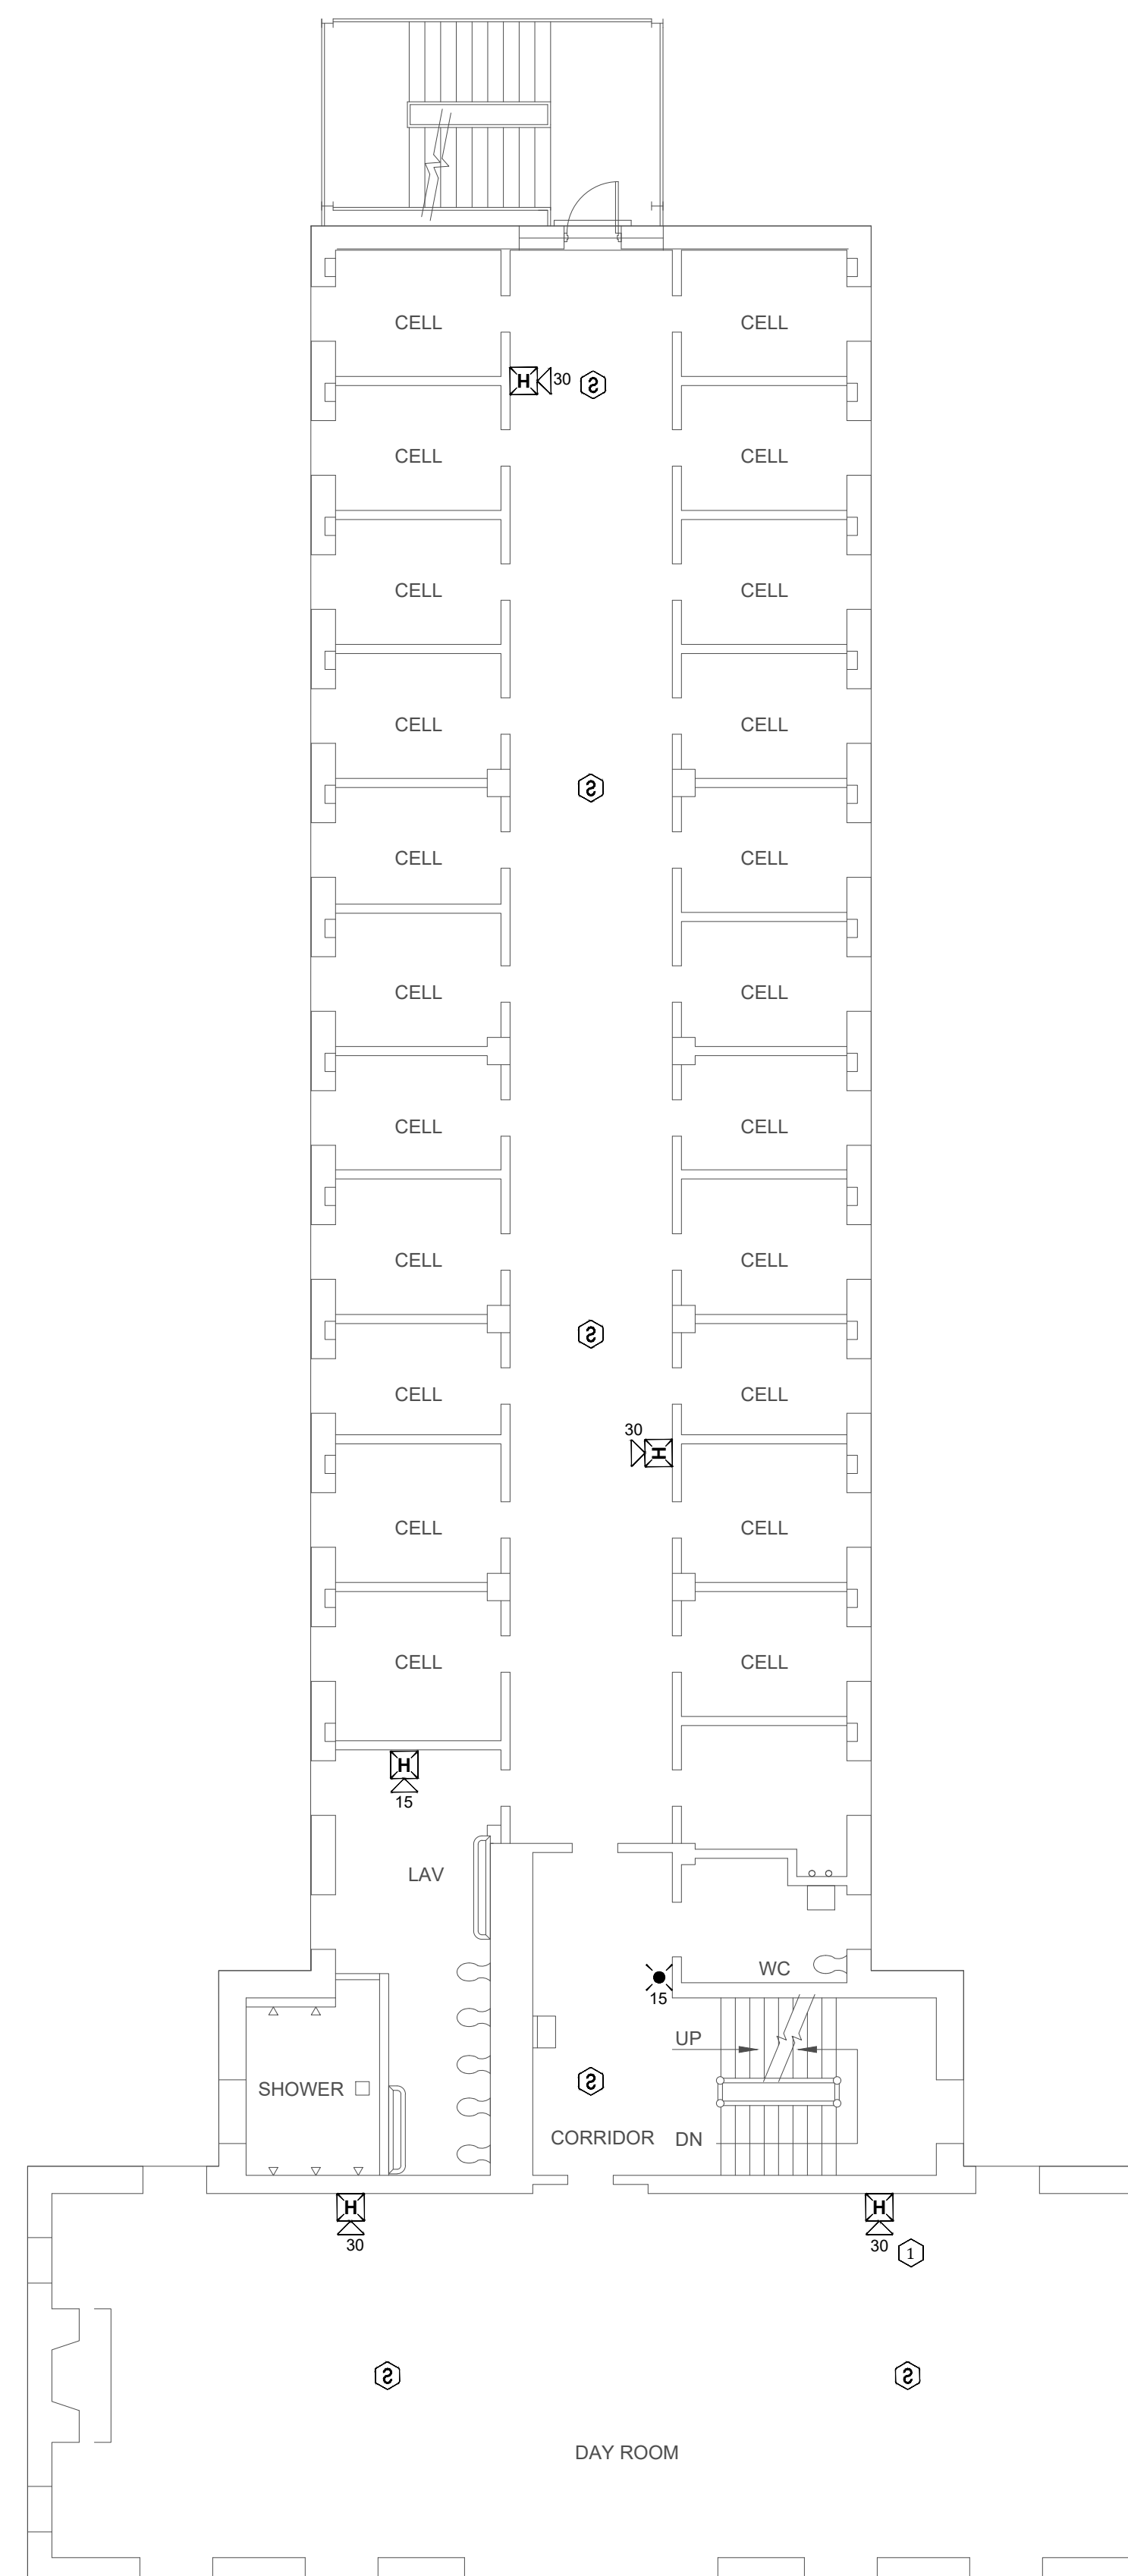

1 HOUSING 2 - SECOND FLOOR FIRE ALARM PLAN
SCALE: 1/8" = 1'-0"

KEY PLAN

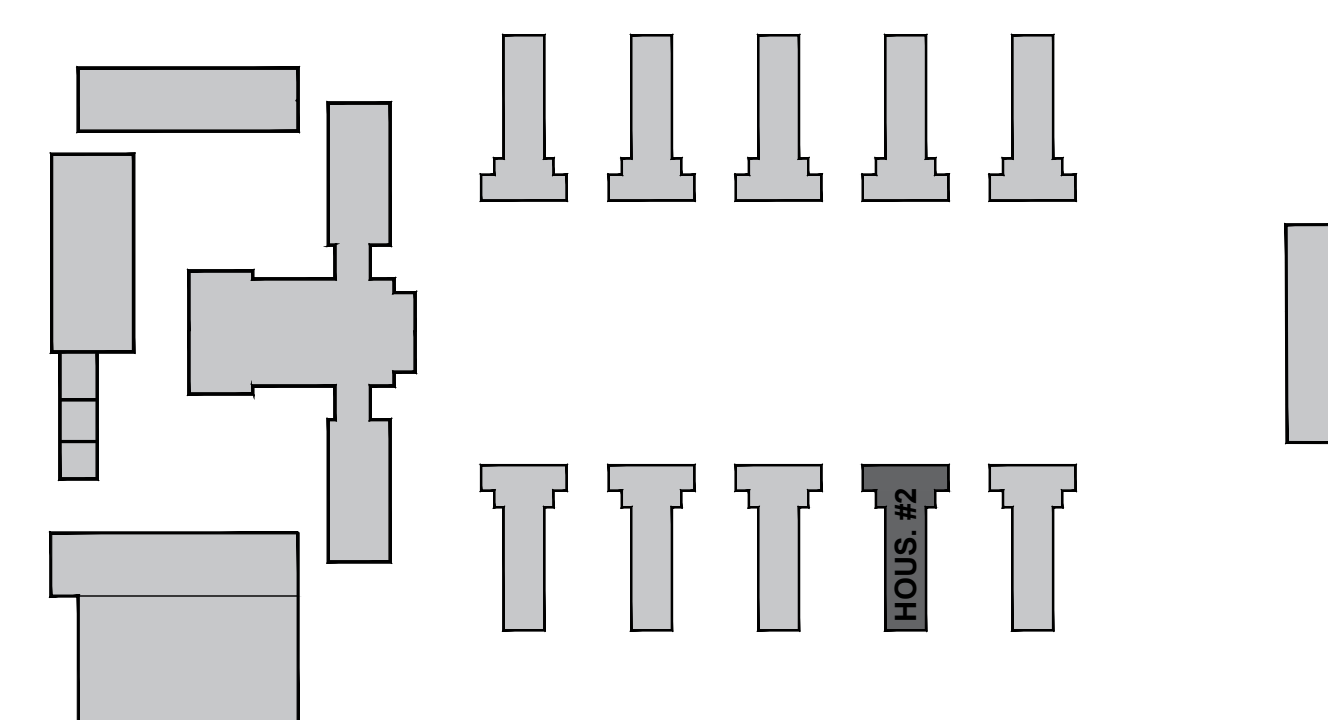




PROFESSIONAL SEAL



8675 W 96TH STREET
OVERLAND PARK, KS. 66212
PHONE: 816.33.4373
FAX: 913.722.3484

NOTES:
FOR FIRE ALARM GENERAL NOTES,
REFER TO DWG# FA-002

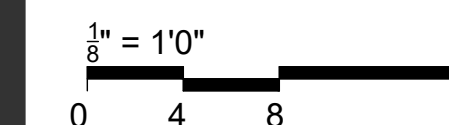

OFFICE OF
ADMINISTRATION
DIVISION OF FACILITIES
MANAGEMENT,
DESIGN AND
CONSTRUCTION

Replace Fire Alarm
System, Infrastructure

Algoa Correctional Center
8501 No More Victims Road
Jefferson City, MO 65101

PROJECT # C2315-01
SITE # 7006
ASSET # 9327006056

REVISION: _____
DATE: _____
REVISION: _____
DATE: _____
REVISION: _____
DATE: _____
ISSUE DATE: 04/22/2024

CAD DWG FILE: FA-FP-127
DRAWN BY: FSC
CHECKED BY: JMA
DESIGNED BY: FSC


SHEET TITLE:
HOUSING 2 - THIRD
FLOOR FIRE ALARM
PLAN

SHEET NUMBER:
FA-903

28 OF 87 SHEETS
04/22/2024


KEY NOTES HOUSING BUILDING 2:

- ① ADDED NOTIFICATION APPLIANCE / INITIATING DEVICES TO MEET THE REQUIREMENTS OF NFPA 72.
- ② ADDED NEW HEAT DETECTOR DUE TO ENVIRONMENTAL CONDITIONS.
- ③ CONNECTION TO FIBER LOOP.
- ④ REPLACED SMOKE DETECTOR WITH HEAT DETECTOR DUE TO ENVIRONMENTAL CONDITIONS.

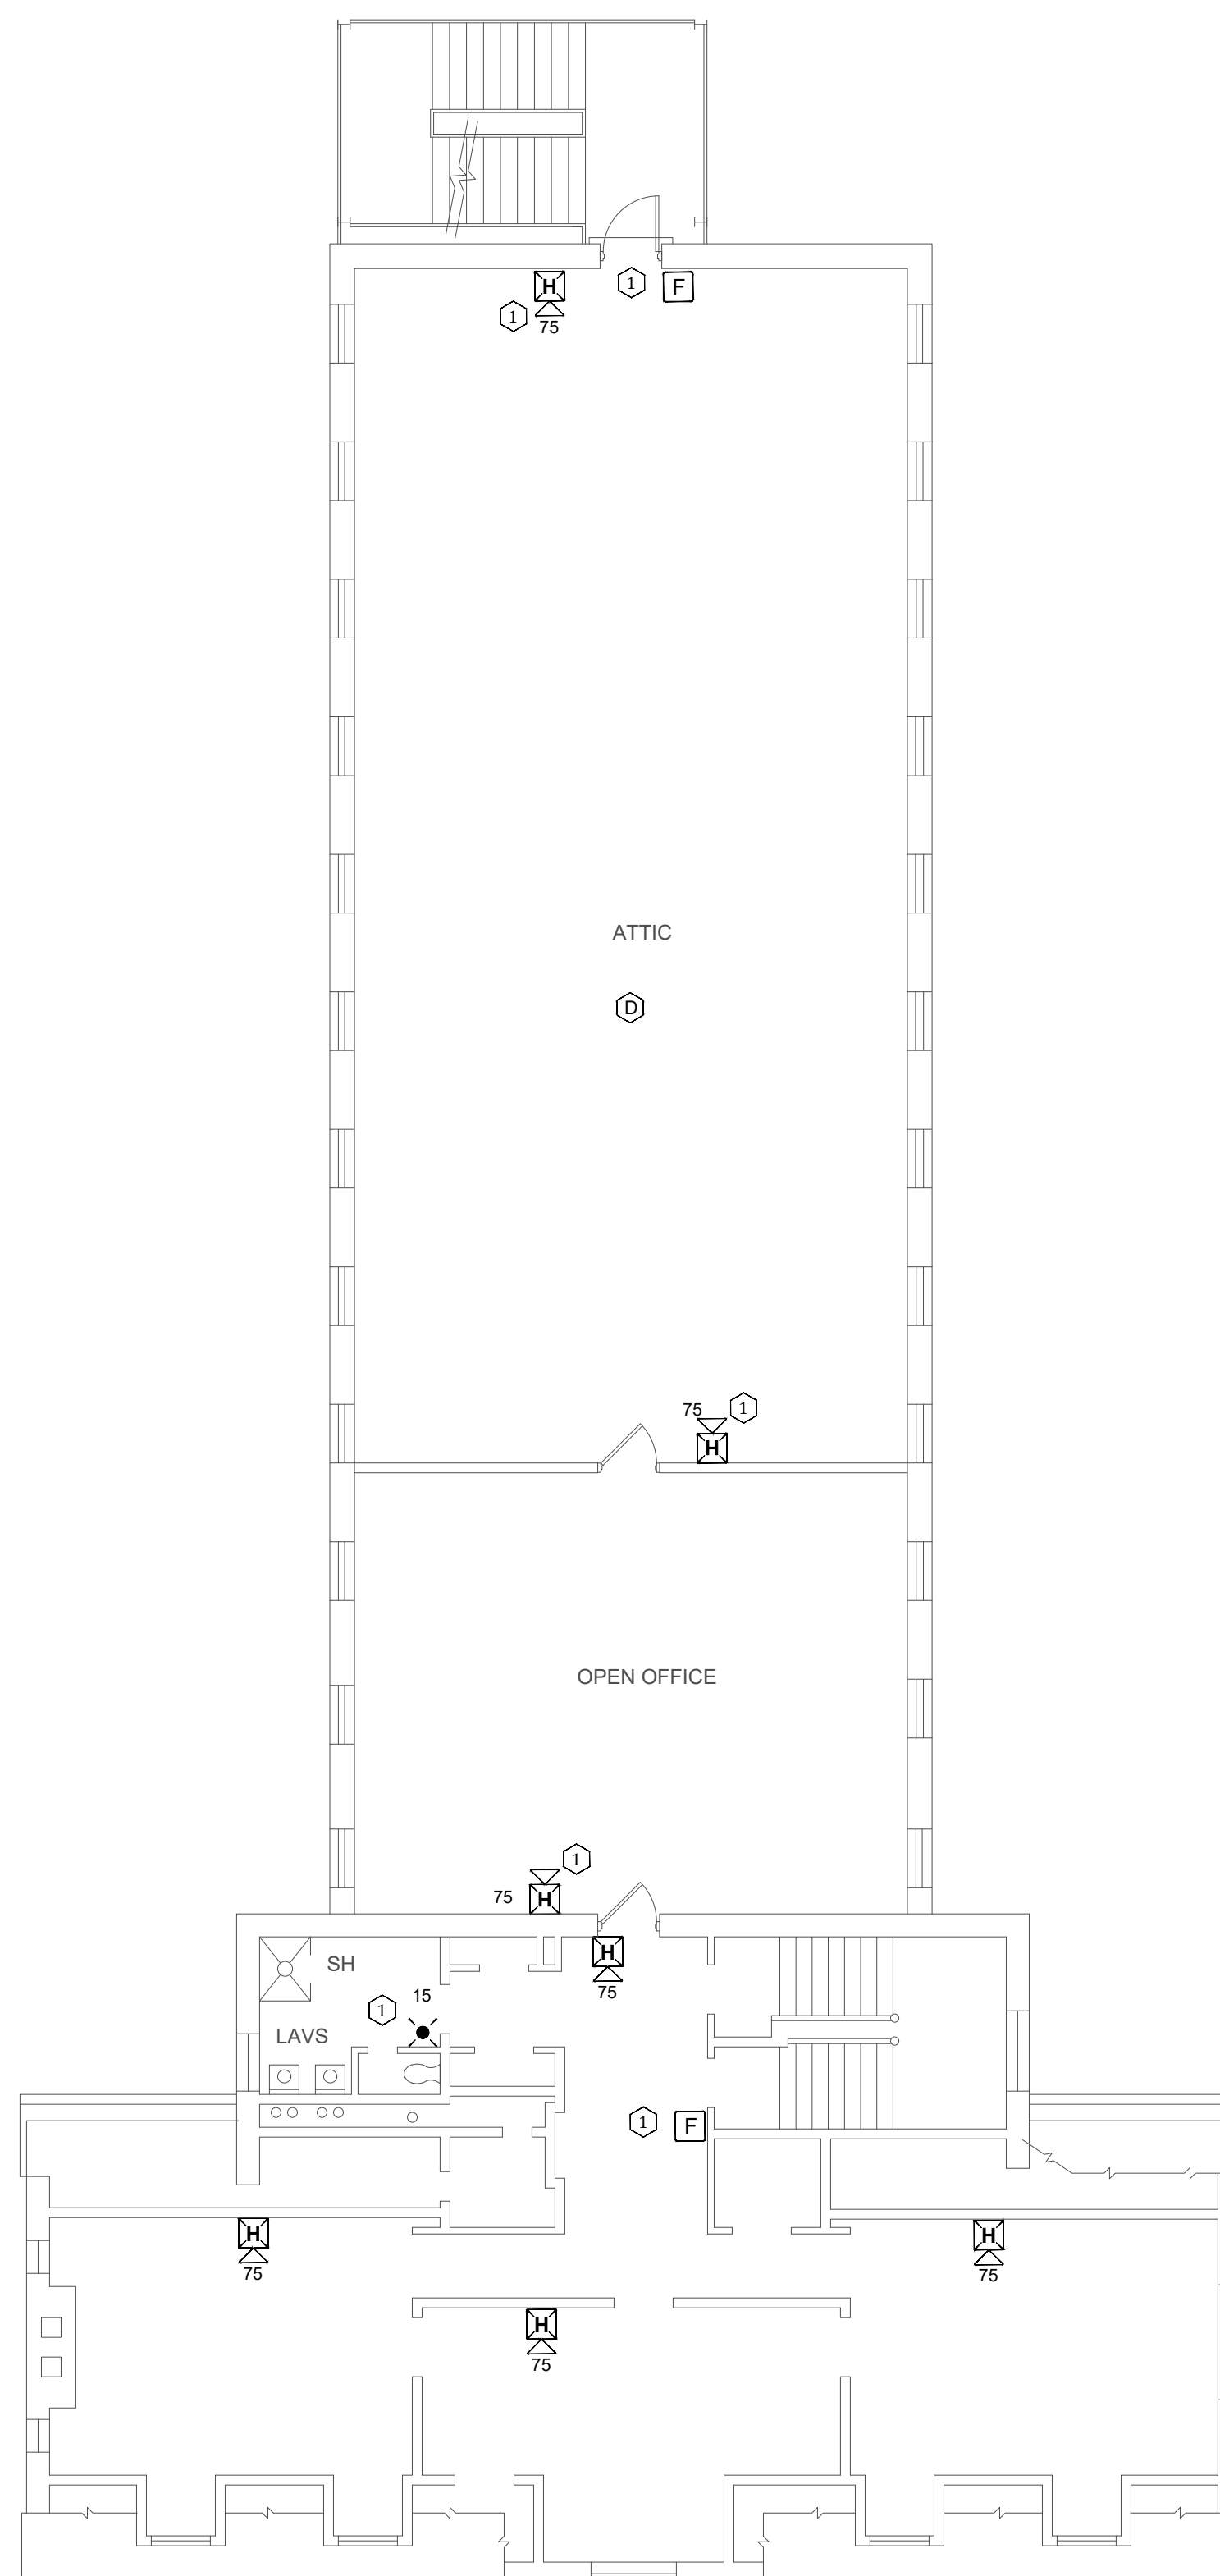

1 HOUSING 2 - THIRD FLOOR FIRE ALARM PLAN
SCALE: 1/8" = 1'-0"

KEY PLAN

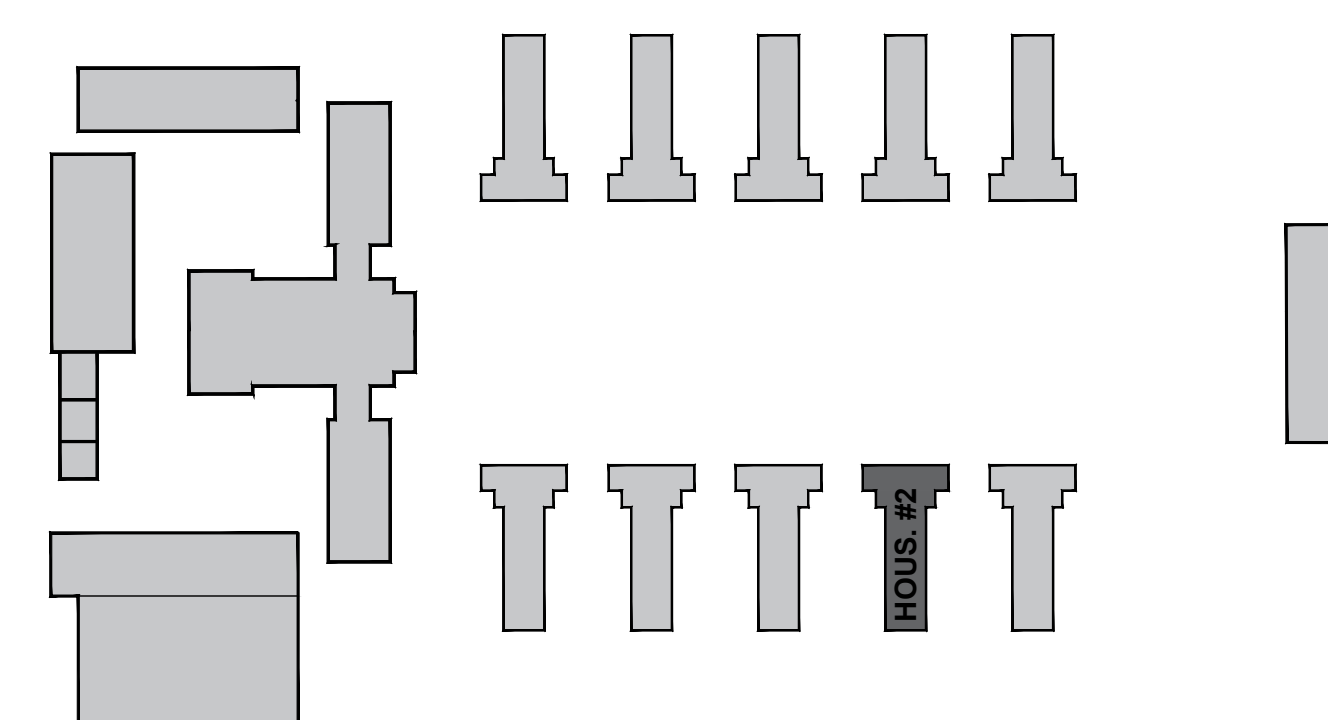




PROFESSIONAL SEAL



8675 W 96TH STREET
OVERLAND PARK, KS. 66212
PHONE: 816.33.4373
FAX: 913.722.3484

NOTES:
FOR FIRE ALARM GENERAL NOTES,
REFER TO DWG# FA-002

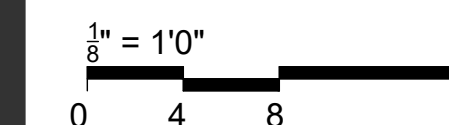

OFFICE OF
ADMINISTRATION
DIVISION OF FACILITIES
MANAGEMENT,
DESIGN AND
CONSTRUCTION

Replace Fire Alarm
System, Infrastructure

Algoa Correctional Center
8501 No More Victims Road
Jefferson City, MO 65101

PROJECT # C2315-01
SITE # 7006
ASSET # 9327006056


REVISION: _____
DATE: _____
REVISION: _____
DATE: _____
REVISION: _____
DATE: _____
ISSUE DATE: 04/22/2024

CAD DWG FILE: FA-FP-128
DRAWN BY: FSC
CHECKED BY: JMA
DESIGNED BY: FSC

SHEET TITLE:
HOUSING 3 -
BASEMENT FLOOR
FIRE ALARM PLAN


SHEET NUMBER:
FA-1000

- KEY NOTES HOUSING BUILDING 3:
- ① ADDED NOTIFICATION APPLIANCE / INITIATING DEVICES TO MEET THE REQUIREMENTS OF NFPA 72.
 - ② ADDED NEW HEAT DETECTOR DUE TO ENVIRONMENTAL CONDITIONS.
 - ③ CONNECTION TO FIBER LOOP.
 - ④ REPLACED SMOKE DETECTOR WITH HEAT DETECTOR DUE TO ENVIRONMENTAL CONDITIONS.

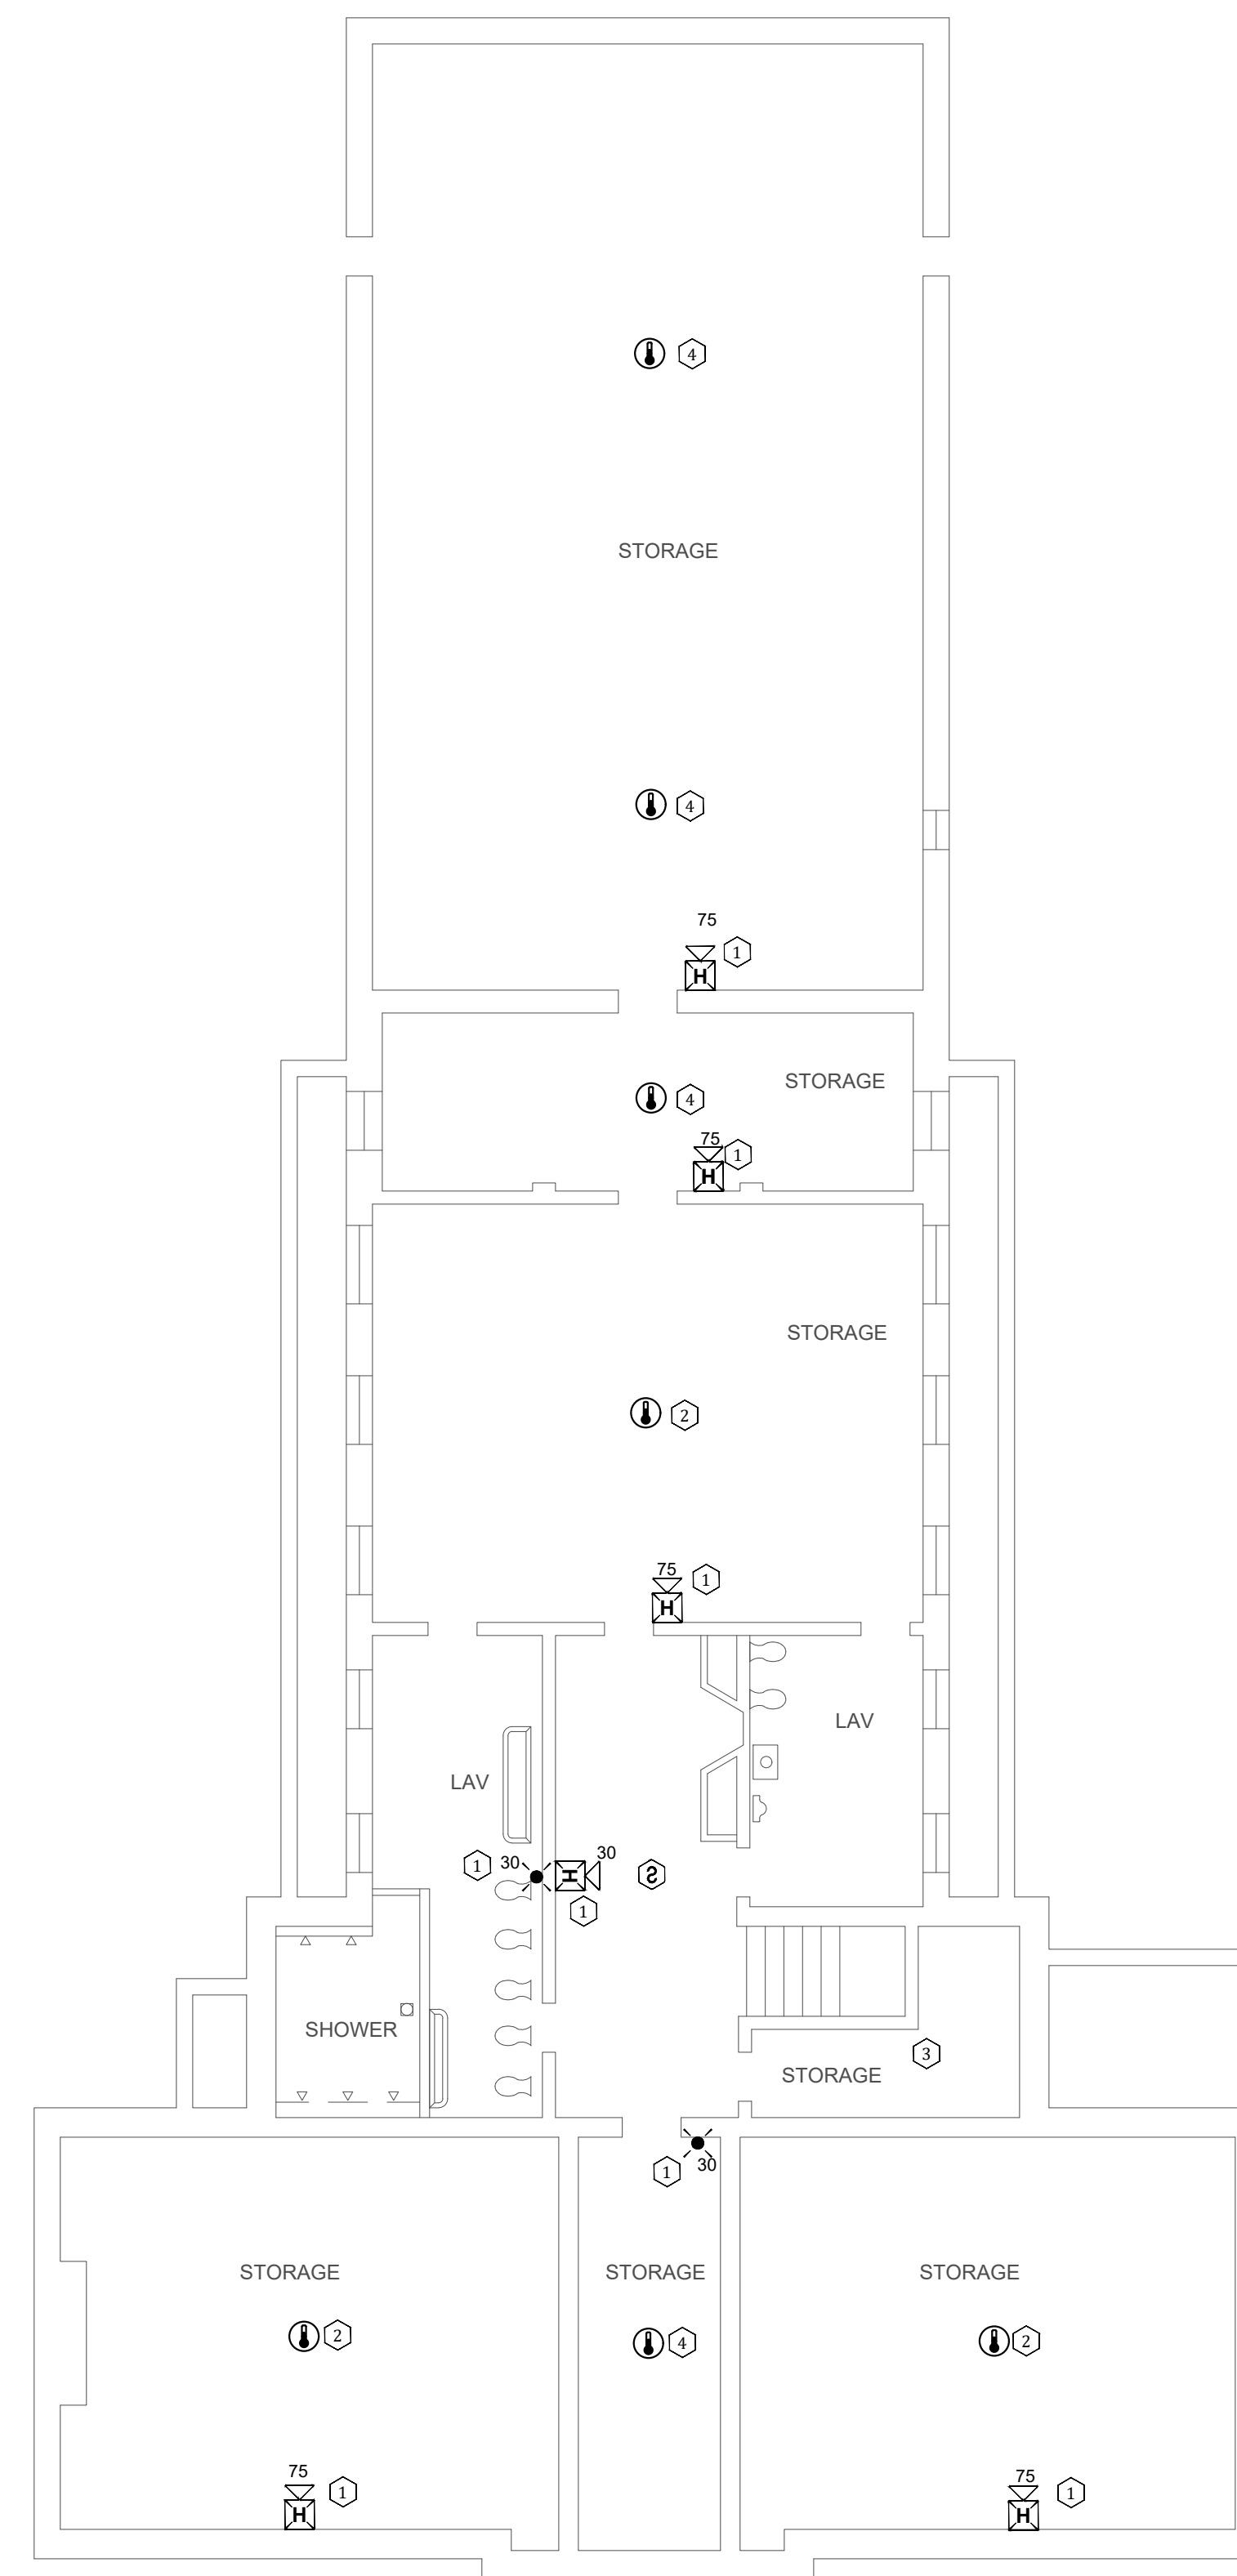


1 HOUSING 3 - BASEMENT FLOOR FIRE ALARM PLAN
SCALE: 1/8" = 1'-0"

KEY PLAN

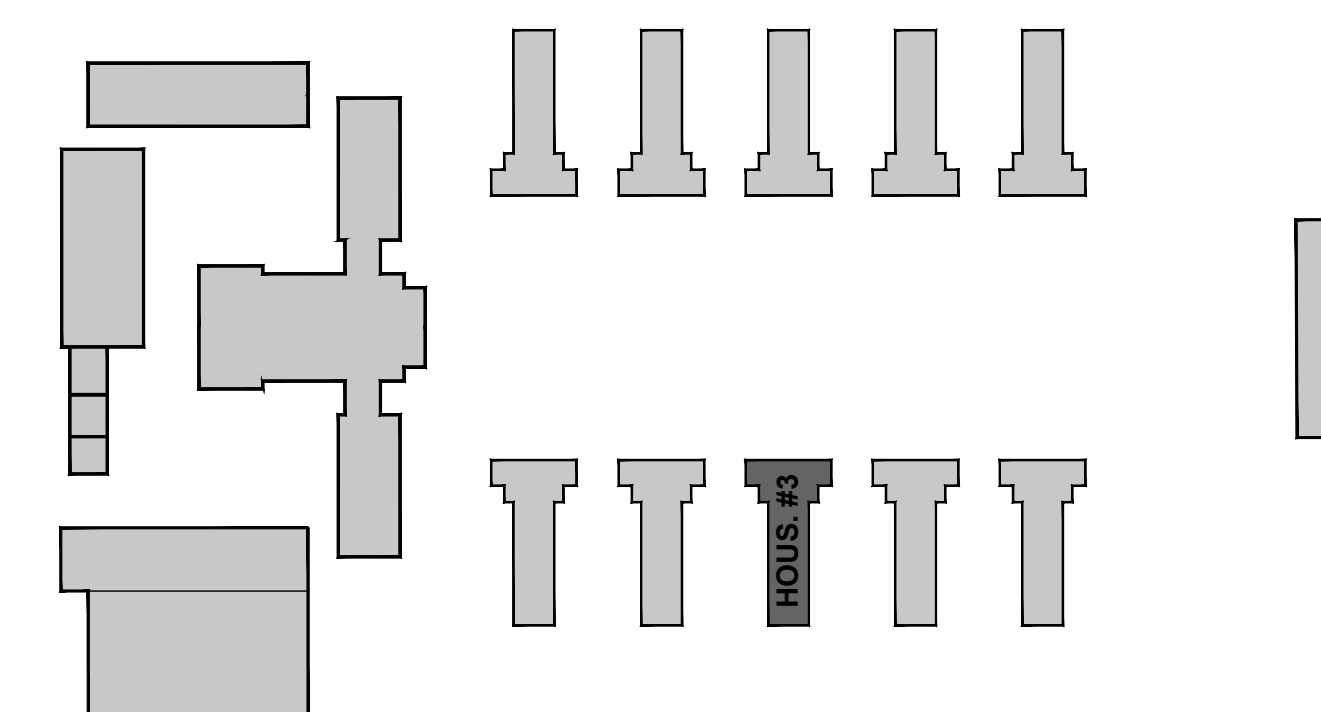




PROFESSIONAL SEAL

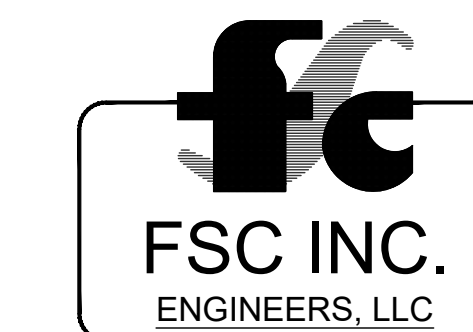

8675 W 96TH STREET
OVERLAND PARK, KS. 66212
PHONE: 816.33.4373
FAX: 913.722.3484

NOTES:
FOR FIRE ALARM GENERAL NOTES,
REFER TO DWG# FA-002

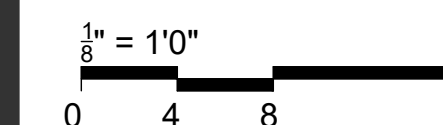

OFFICE OF
ADMINISTRATION
DIVISION OF FACILITIES
MANAGEMENT,
DESIGN AND
CONSTRUCTION

Replace Fire Alarm
System, Infrastructure

Algoa Correctional Center
8501 No More Victims Road
Jefferson City, MO 65101

PROJECT # C2315-01
SITE # 7006
ASSET # 9327006056

REVISION: _____
DATE: _____
REVISION: _____
DATE: _____
REVISION: _____
DATE: _____
ISSUE DATE: 04/22/2024


CAD DWG FILE: FA-FP-129
DRAWN BY: FSC
CHECKED BY: JMA
DESIGNED BY: FSC

SHEET TITLE:
HOUSING 3 - FIRST
FLOOR FIRE ALARM
PLAN

SHEET NUMBER:
FA-1001


30 OF 87 SHEETS
04/22/2024

- KEY NOTES HOUSING BUILDING 3:
- ① ADDED NOTIFICATION APPLIANCE / INITIATING DEVICES TO MEET THE REQUIREMENTS OF NFPA 72.
 - ② ADDED NEW HEAT DETECTOR DUE TO ENVIRONMENTAL CONDITIONS.
 - ③ CONNECTION TO FIBER LOOP.
 - ④ REPLACED SMOKE DETECTOR WITH HEAT DETECTOR DUE TO ENVIRONMENTAL CONDITIONS.

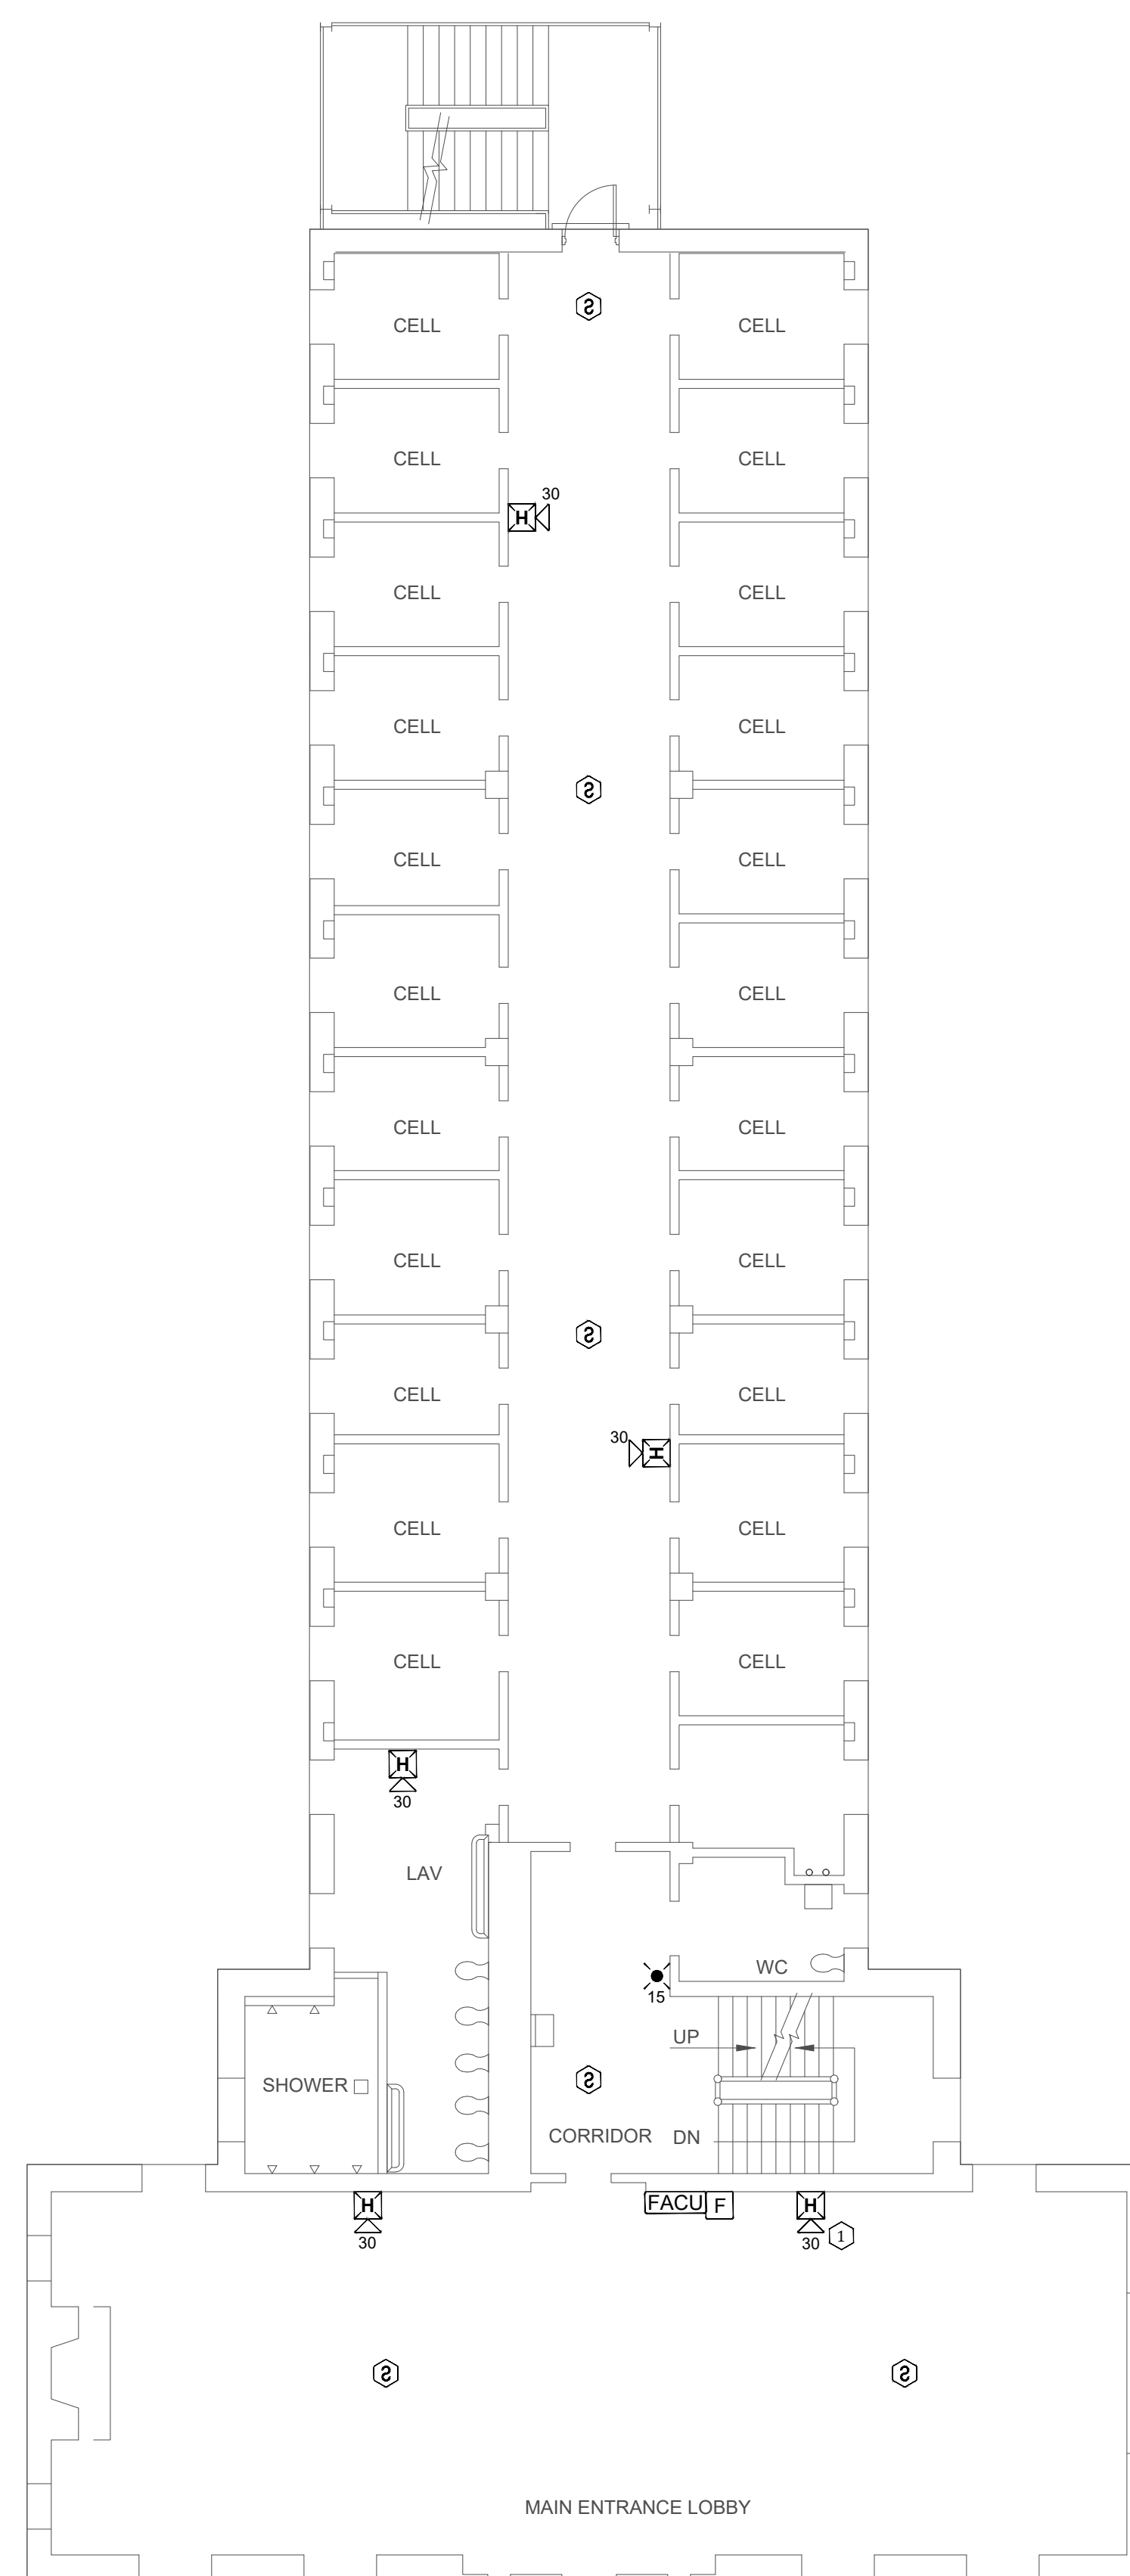

1 HOUSING 3 - FIRST FLOOR FIRE ALARM PLAN
SCALE: 1/8" = 1'-0"

KEY PLAN

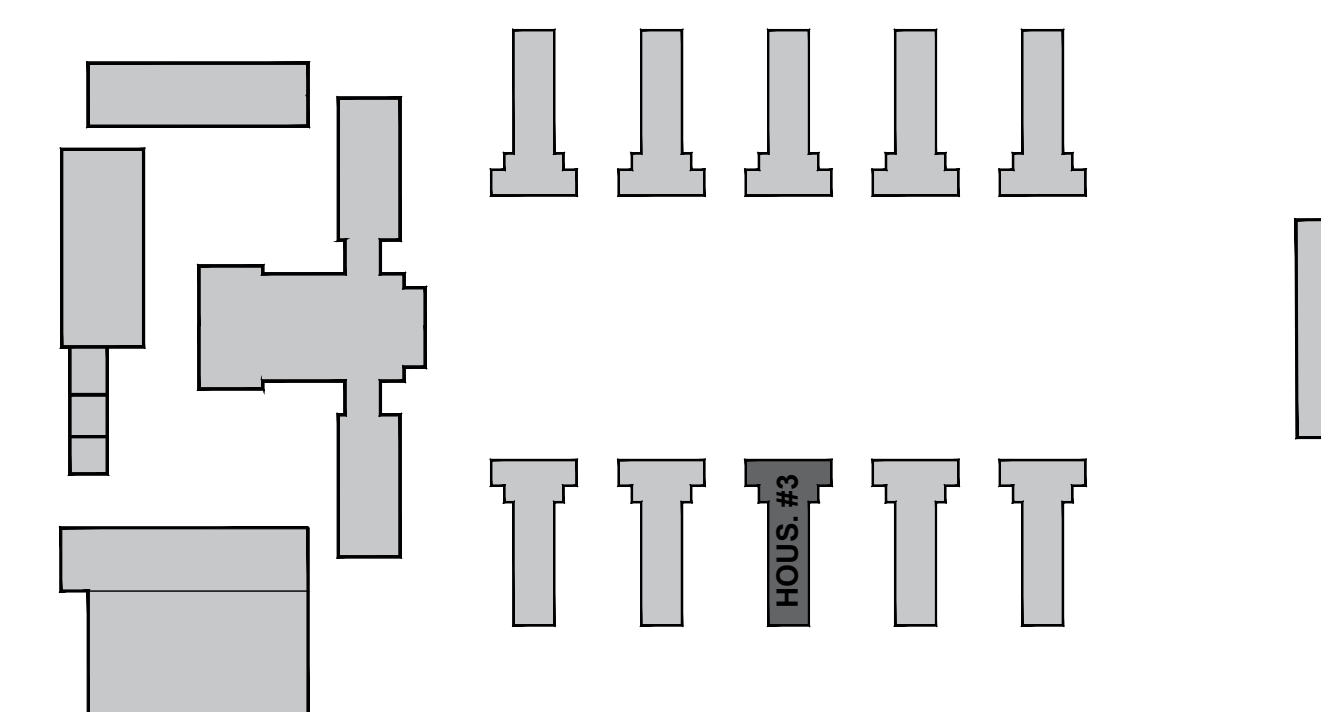




PROFESSIONAL SEAL



8675 W 96TH STREET
OVERLAND PARK, KS. 66212
PHONE: 816.33.4373
FAX: 913.722.3484

NOTES:
FOR FIRE ALARM GENERAL NOTES,
REFER TO DWG# FA-002

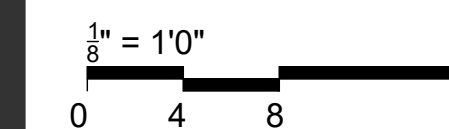

OFFICE OF
ADMINISTRATION
DIVISION OF FACILITIES
MANAGEMENT,
DESIGN AND
CONSTRUCTION

Replace Fire Alarm
System, Infrastructure

Algoa Correctional Center
8501 No More Victims Road
Jefferson City, MO 65101

PROJECT # C2315-01
SITE # 7006
ASSET # 9327006056


REVISION: _____
DATE: _____
REVISION: _____
DATE: _____
REVISION: _____
DATE: _____
ISSUE DATE: 04/22/2024

CAD DWG FILE: FA-FP-130
DRAWN BY: FSC
CHECKED BY: JMA
DESIGNED BY: FSC

SHEET TITLE:
HOUSING 3 - SECOND
FLOOR FIRE ALARM
PLAN


SHEET NUMBER:
FA-1002

- KEY NOTES HOUSING BUILDING 3:
- ① ADDED NOTIFICATION APPLIANCE / INITIATING DEVICES TO MEET THE REQUIREMENTS OF NFPA 72.
 - ② ADDED NEW HEAT DETECTOR DUE TO ENVIRONMENTAL CONDITIONS.
 - ③ CONNECTION TO FIBER LOOP.
 - ④ REPLACED SMOKE DETECTOR WITH HEAT DETECTOR DUE TO ENVIRONMENTAL CONDITIONS.

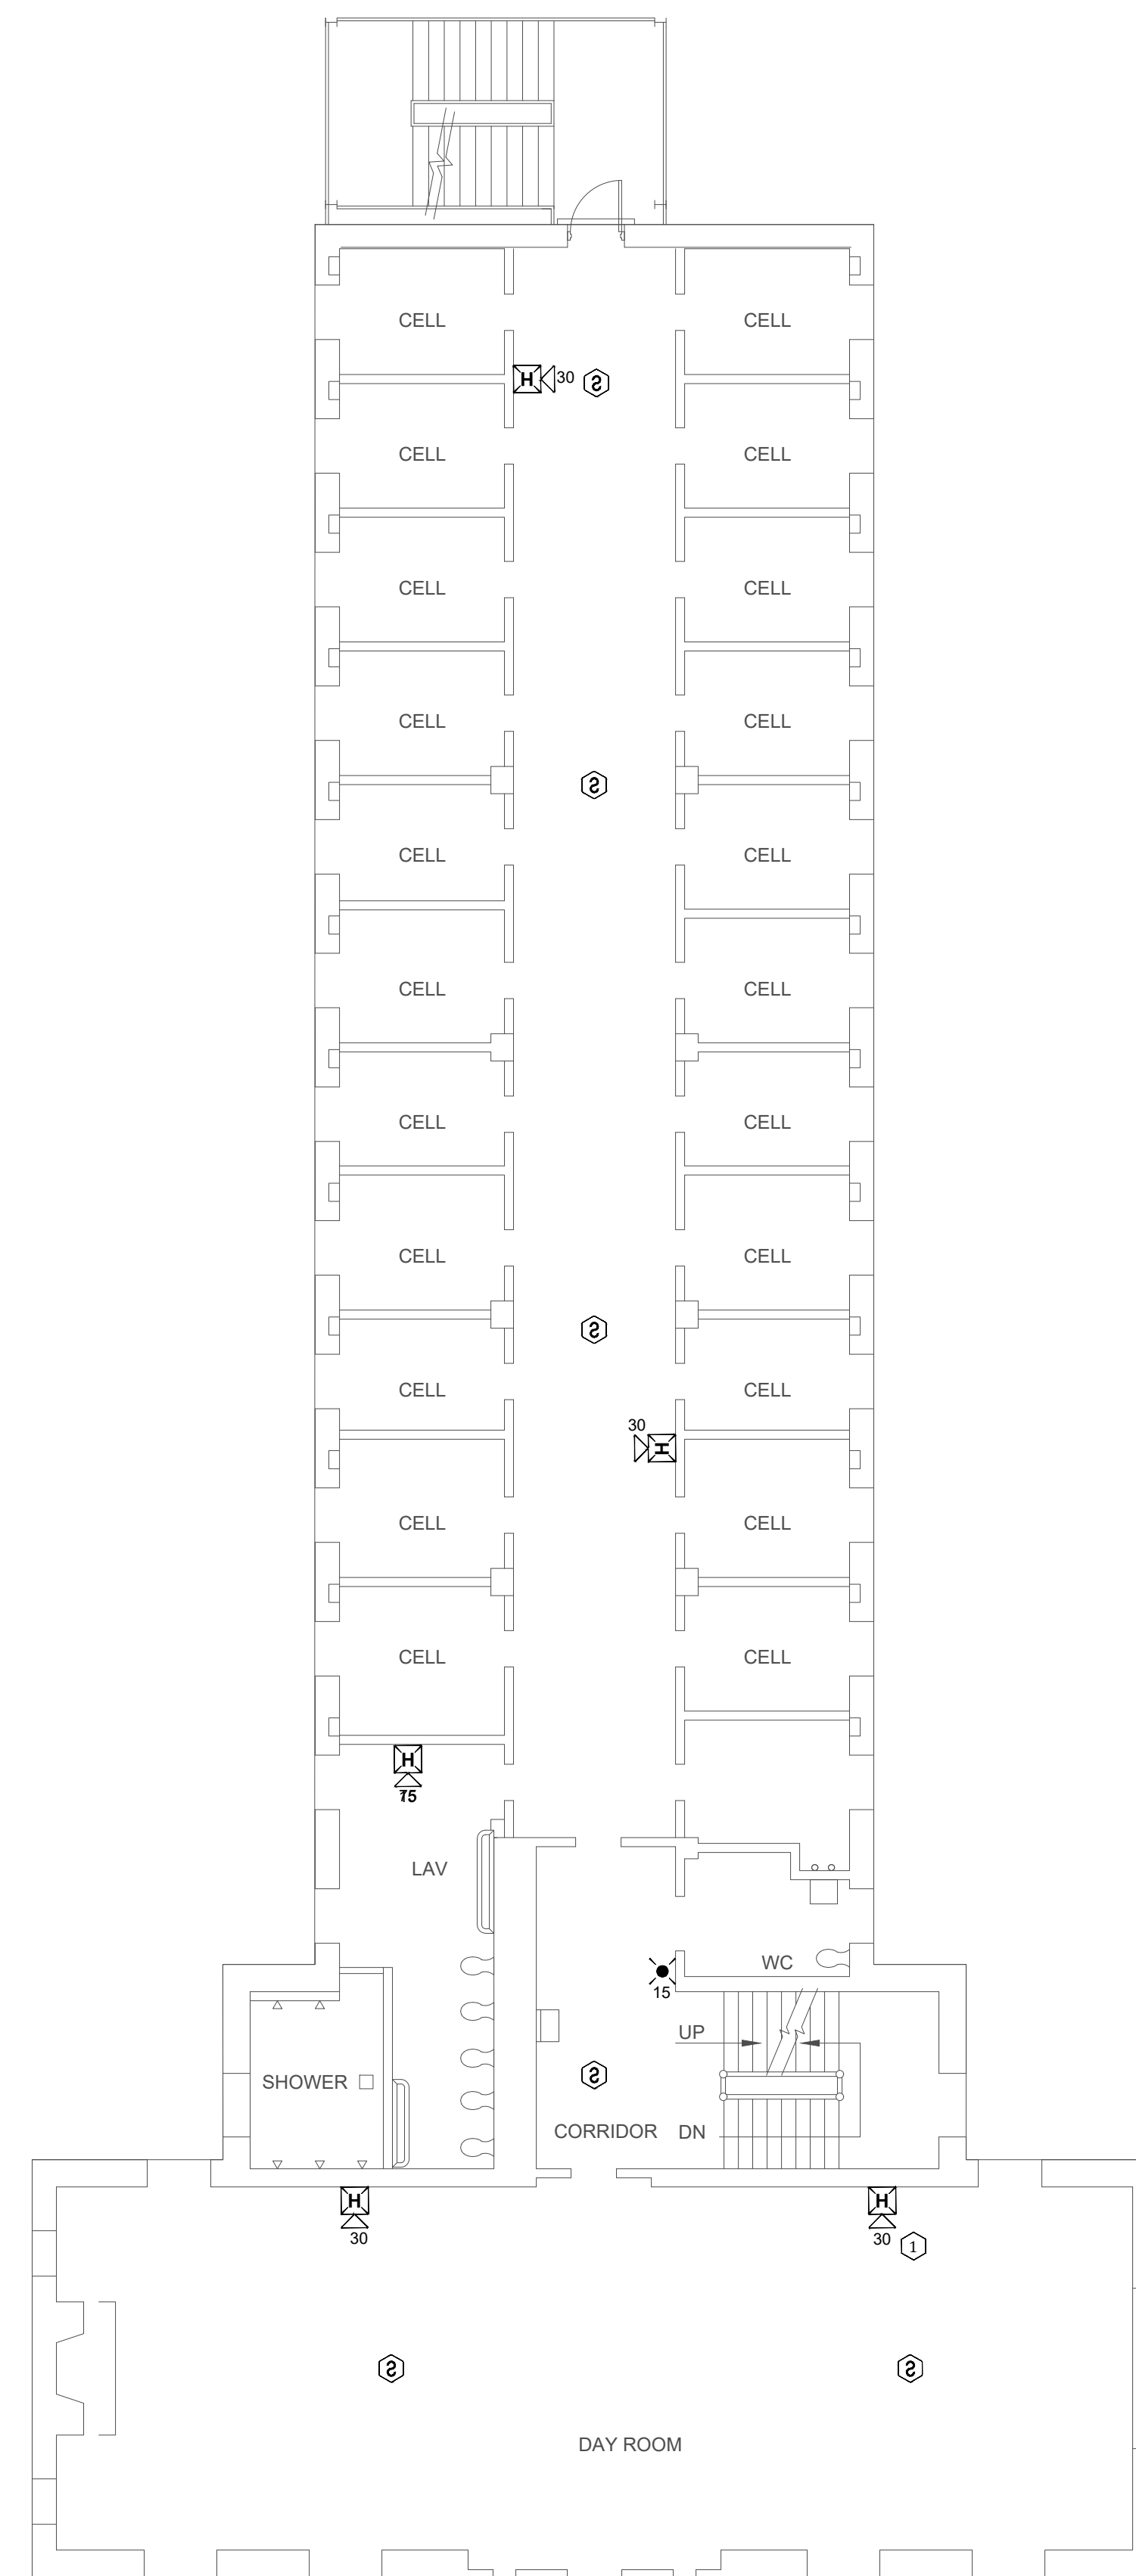

1 HOUSING 3 - SECOND FLOOR FIRE ALARM PLAN
SCALE: 1/8" = 1'-0"

KEY PLAN

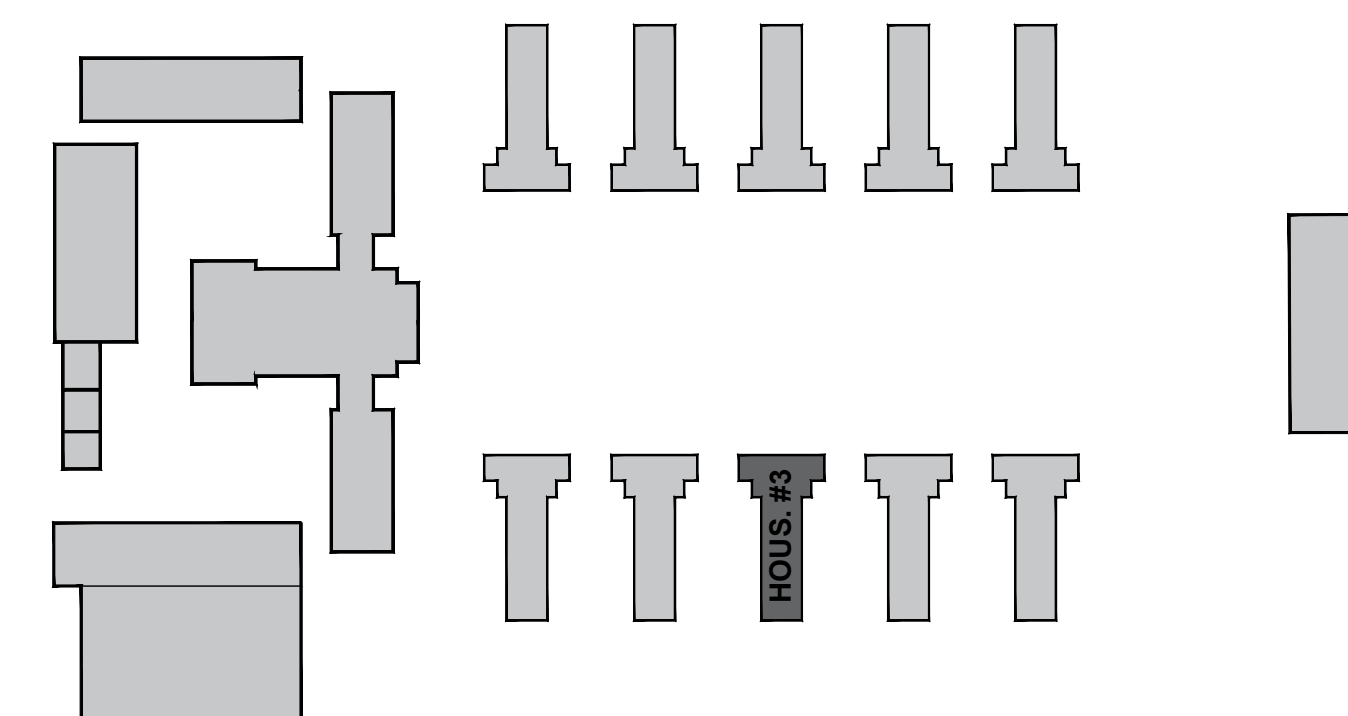




PROFESSIONAL SEAL



8675 W 96TH STREET
OVERLAND PARK, KS. 66212
PHONE: 816.33.4373
FAX: 913.722.3484

NOTES:
FOR FIRE ALARM GENERAL NOTES,
REFER TO DWG# FA-002

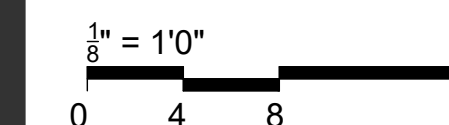

OFFICE OF
ADMINISTRATION
DIVISION OF FACILITIES
MANAGEMENT,
DESIGN AND
CONSTRUCTION

Replace Fire Alarm
System, Infrastructure

Algoa Correctional Center
8501 No More Victims Road
Jefferson City, MO 65101

PROJECT # C2315-01
SITE # 7006
ASSET # 9327006056

REVISION: _____
DATE: _____
REVISION: _____
DATE: _____
REVISION: _____
DATE: _____
ISSUE DATE: 04/22/2024


CAD DWG FILE: FA-FP-131
DRAWN BY: FSC
CHECKED BY: JMA
DESIGNED BY: FSC

SHEET TITLE:
HOUSING 3 - THIRD
FLOOR FIRE ALARM
PLAN

SHEET NUMBER:
FA-1003


32 OF 87 SHEETS
04/22/2024

- KEY NOTES HOUSING BUILDING 3:
- 1 ADDED NOTIFICATION APPLIANCE / INITIATING DEVICES TO MEET THE REQUIREMENTS OF NFPA 72.
 - 2 ADDED NEW HEAT DETECTOR DUE TO ENVIRONMENTAL CONDITIONS.
 - 3 CONNECTION TO FIBER LOOP.
 - 4 REPLACED SMOKE DETECTOR WITH HEAT DETECTOR DUE TO ENVIRONMENTAL CONDITIONS.

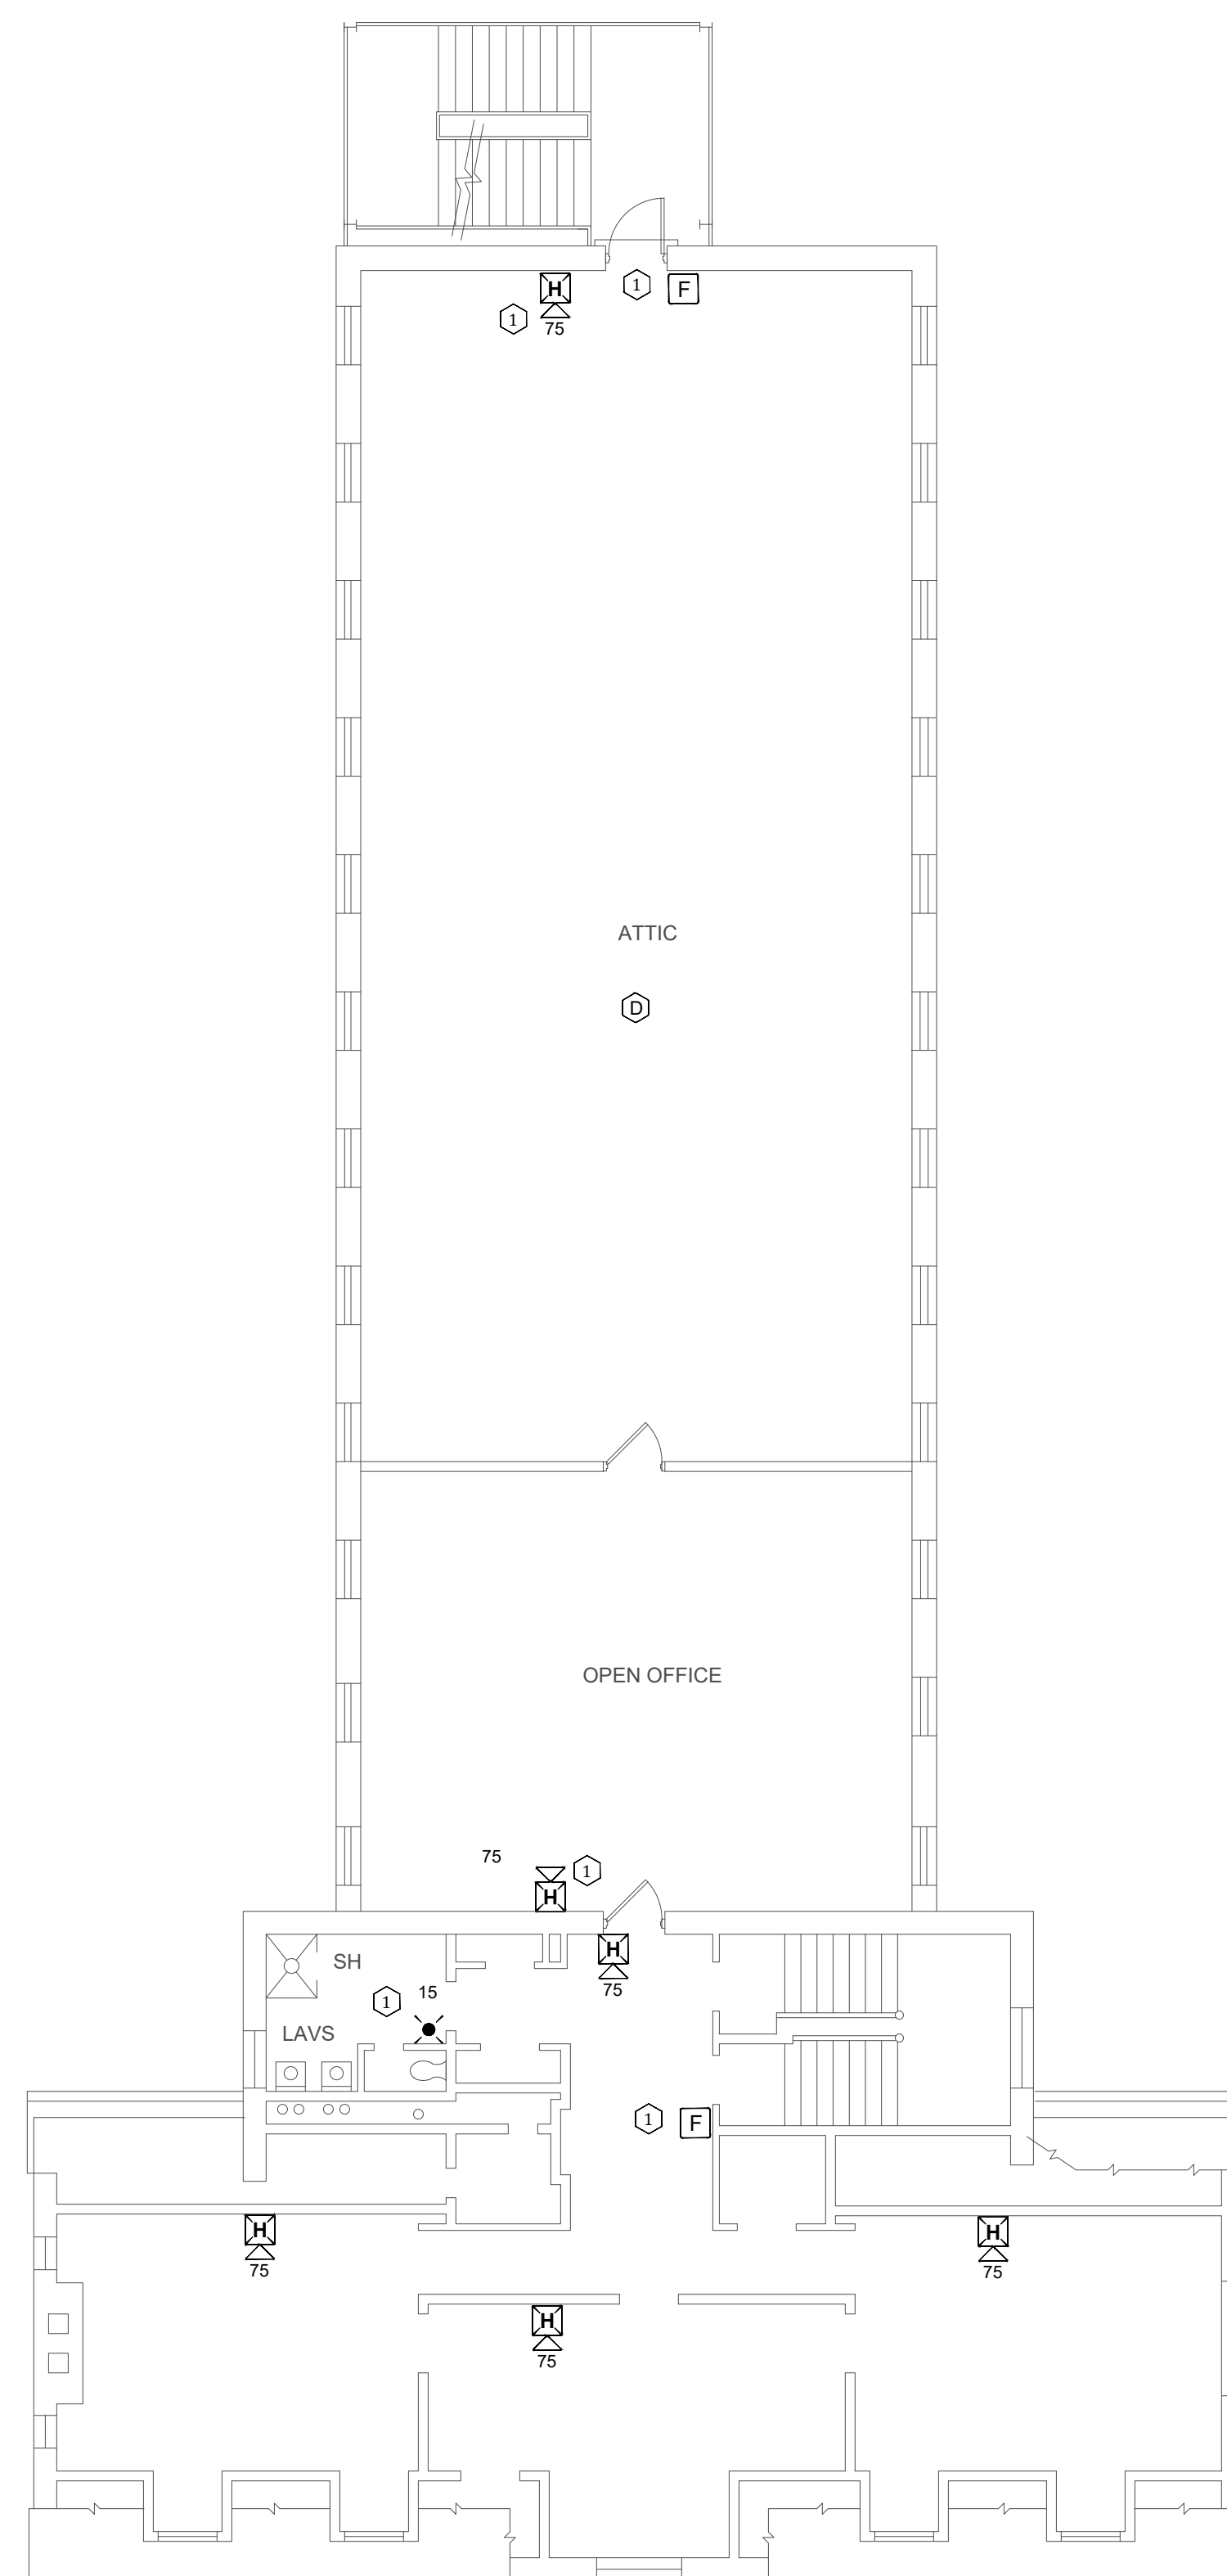

1 HOUSING 3 - THIRD FLOOR FIRE ALARM PLAN
SCALE: 1/8" = 1'-0"

KEY PLAN

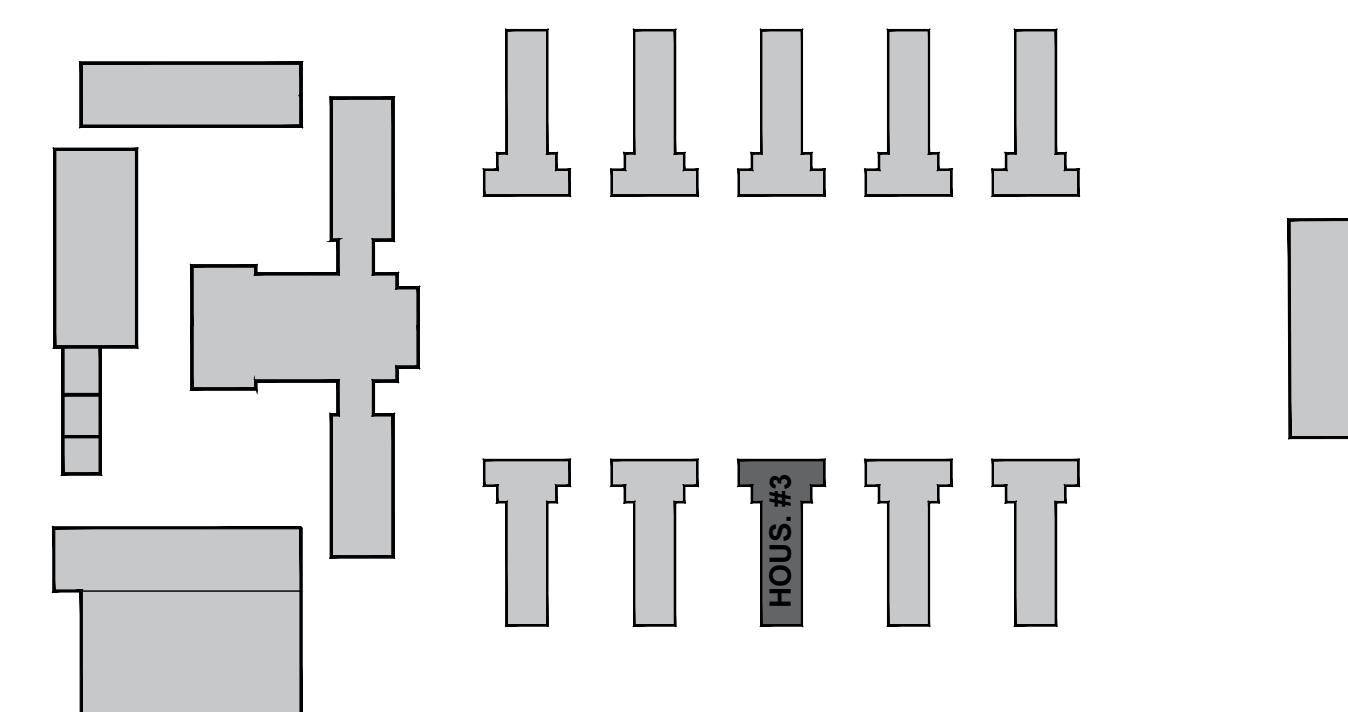




PROFESSIONAL SEAL



8675 W 96TH STREET
OVERLAND PARK, KS. 66212
PHONE: 816.33.4373
FAX: 913.722.3484


KEY NOTES HOUSING BUILDING 4:

- ① ADDED NOTIFICATION APPLIANCE / INITIATING DEVICES TO MEET THE REQUIREMENTS OF NFPA 72.
- ② NOTIFICATION APPLIANCES ADDED TO MEET THE REQUIREMENTS OF NFPA 72 PRIVATE MODE COVERAGE SECTION 18.6 PER THE STATE OF MISSOURI DEPARTMENT OF CORRECTIONS INTENT.
- ③ CONNECTION TO FIBER LOOP .
- ④ REPLACED SMOKE DETECTOR WITH HEAT DETECTOR DUE TO ENVIRONMENTAL CONDITIONS.

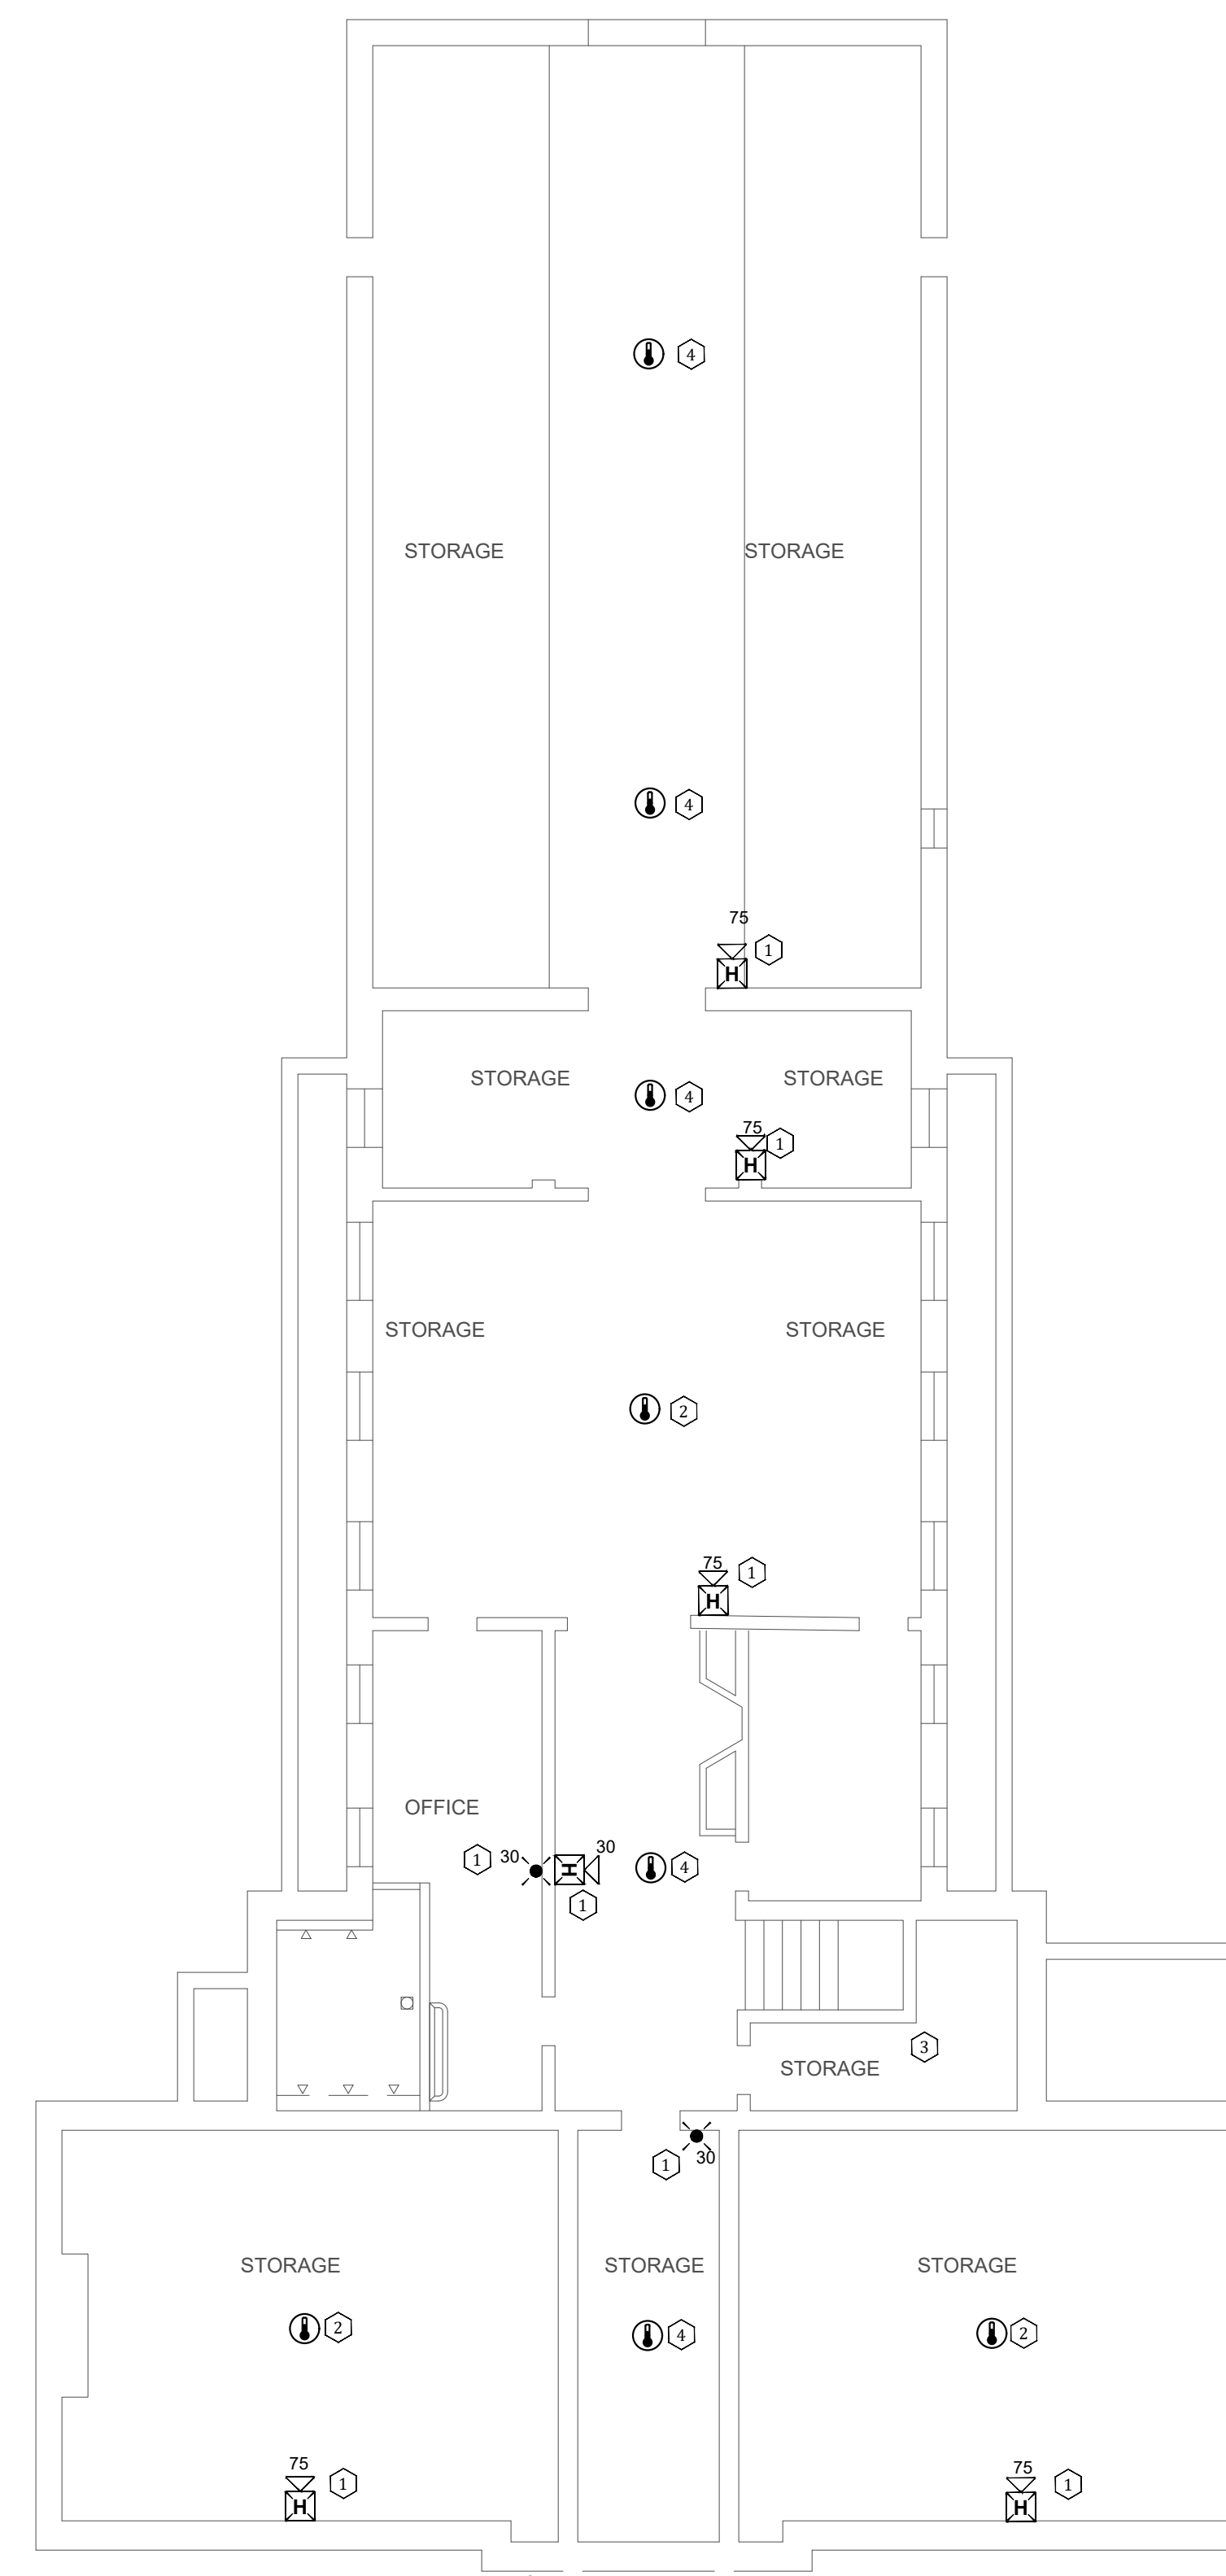


1 HOUSING 4 - BASEMENT FLOOR FIRE ALARM PLAN
SCALE: 1/8" = 1'-0"

KEY PLAN

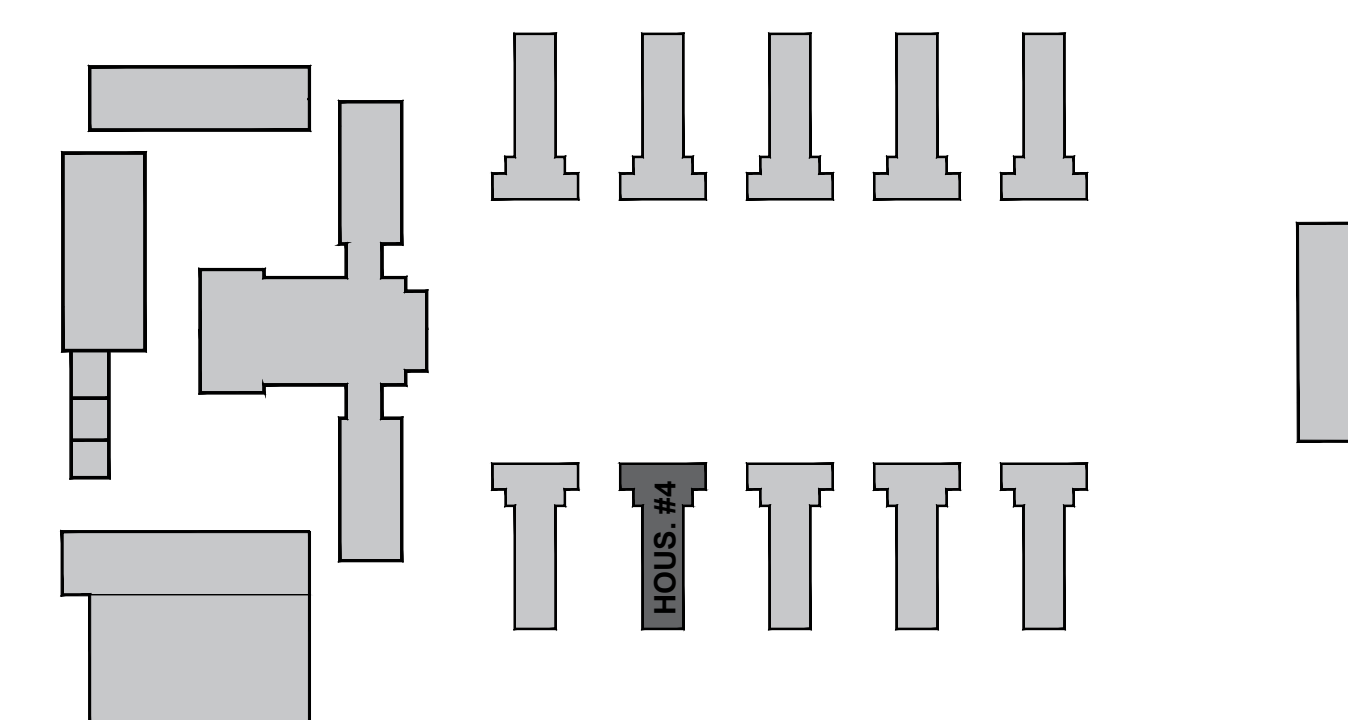

NOTES:
FOR FIRE ALARM GENERAL NOTES,
REFER TO DWG# FA-002

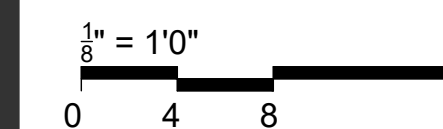

OFFICE OF
ADMINISTRATION
DIVISION OF FACILITIES
MANAGEMENT,
DESIGN AND
CONSTRUCTION

Replace Fire Alarm
System, Infrastructure

Algoa Correctional Center
8501 No More Victims Road
Jefferson City, MO 65101

PROJECT # C2315-01
SITE # 7006
ASSET # 9327006056

REVISION: _____
DATE: _____
REVISION: _____
DATE: _____
REVISION: _____
DATE: _____
ISSUE DATE: 04/22/2024


CAD DWG FILE: FA-FP-132
DRAWN BY: FSC
CHECKED BY: JMA
DESIGNED BY: FSC

SHEET TITLE:
**HOUSING 4 -
BASEMENT FLOOR
FIRE ALARM PLAN**

SHEET NUMBER:
FA-1100




PROFESSIONAL SEAL

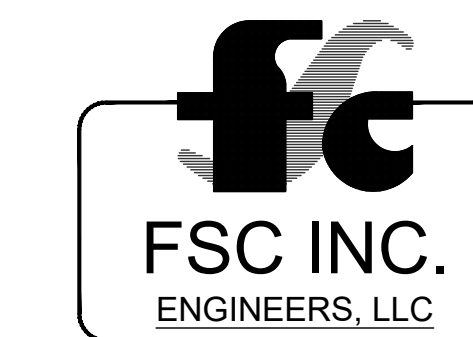

8675 W 96TH STREET
OVERLAND PARK, KS. 66212
PHONE: 816.33.4373
FAX: 913.722.3484

NOTES:
FOR FIRE ALARM GENERAL NOTES,
REFER TO DWG# FA-002

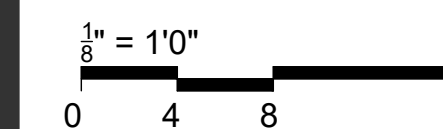

OFFICE OF
ADMINISTRATION
DIVISION OF FACILITIES
MANAGEMENT,
DESIGN AND
CONSTRUCTION

Replace Fire Alarm
System, Infrastructure

Algoa Correctional Center
8501 No More Victims Road
Jefferson City, MO 65101

PROJECT # C2315-01
SITE # 7006
ASSET # 9327006056

REVISION: _____
DATE: _____
REVISION: _____
DATE: _____
REVISION: _____
DATE: _____
ISSUE DATE: 04/22/2024

CAD DWG FILE: FA-FP-133
DRAWN BY: FSC
CHECKED BY: JMA
DESIGNED BY: FSC


SHEET TITLE:
HOUSING 4 - FIRST
FLOOR FIRE ALARM
PLAN

SHEET NUMBER:
FA-1101


34 OF 87 SHEETS
04/22/2024

KEY NOTES HOUSING BUILDING 4:

- ① ADDED NOTIFICATION APPLIANCE / INITIATING DEVICES TO MEET THE REQUIREMENTS OF NFPA 72.
- ② NOTIFICATION APPLIANCES ADDED TO MEET THE REQUIREMENTS OF NFPA 72 PRIVATE MODE COVERAGE SECTION 18.6 PER THE STATE OF MISSOURI DEPARTMENT OF CORRECTIONS INTENT.
- ③ CONNECTION TO FIBER LOOP.
- ④ REPLACED SMOKE DETECTOR WITH HEAT DETECTOR DUE TO ENVIRONMENTAL CONDITIONS.

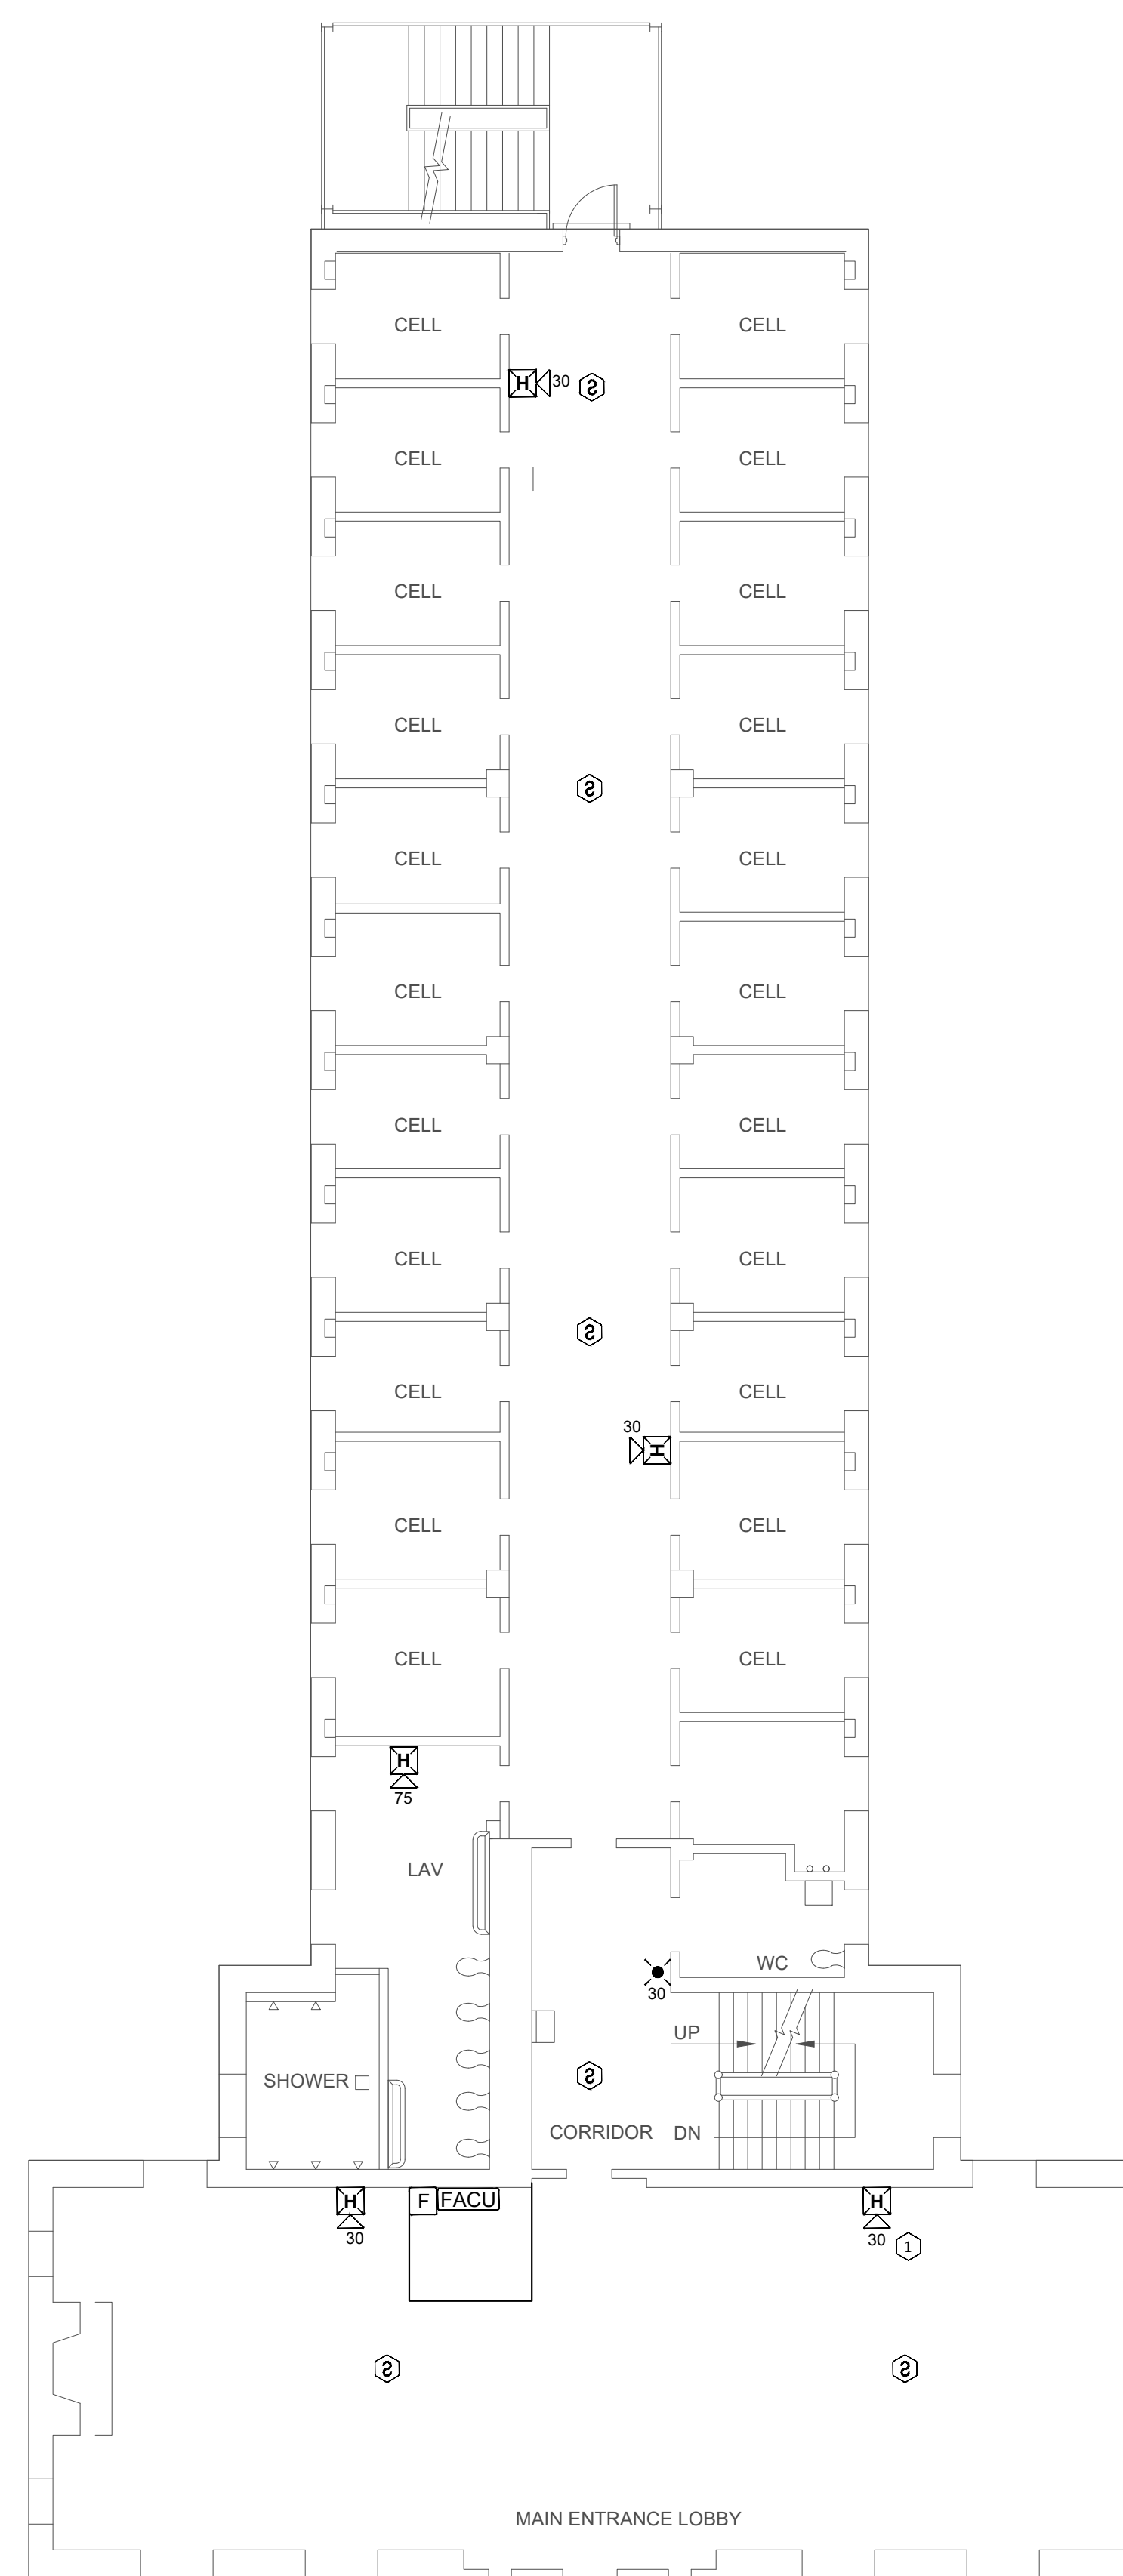

KEY PLAN

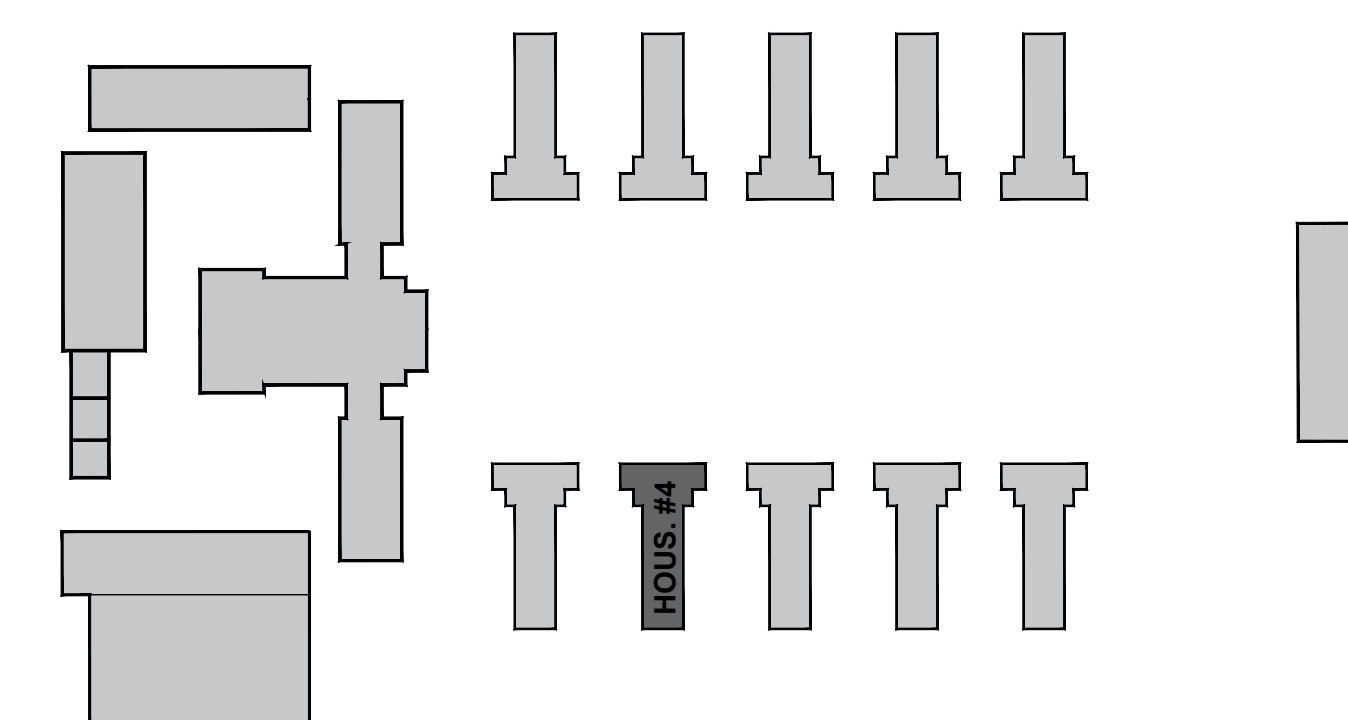

1 HOUSING 4 - FIRST FLOOR FIRE ALARM PLAN
SCALE: 1/8" = 1'-0"




PROFESSIONAL SEAL



8675 W 96TH STREET
OVERLAND PARK, KS. 66212
PHONE: 816.33.4373
FAX: 913.722.3484


KEY NOTES HOUSING BUILDING 4:

- ① ADDED NOTIFICATION APPLIANCE / INITIATING DEVICES TO MEET THE REQUIREMENTS OF NFPA 72.
- ② NOTIFICATION APPLIANCES ADDED TO MEET THE REQUIREMENTS OF NFPA 72 PRIVATE MODE COVERAGE SECTION 18.6 PER THE STATE OF MISSOURI DEPARTMENT OF CORRECTIONS INTENT.
- ③ CONNECTION TO FIBER LOOP.
- ④ REPLACED SMOKE DETECTOR WITH HEAT DETECTOR DUE TO ENVIRONMENTAL CONDITIONS.

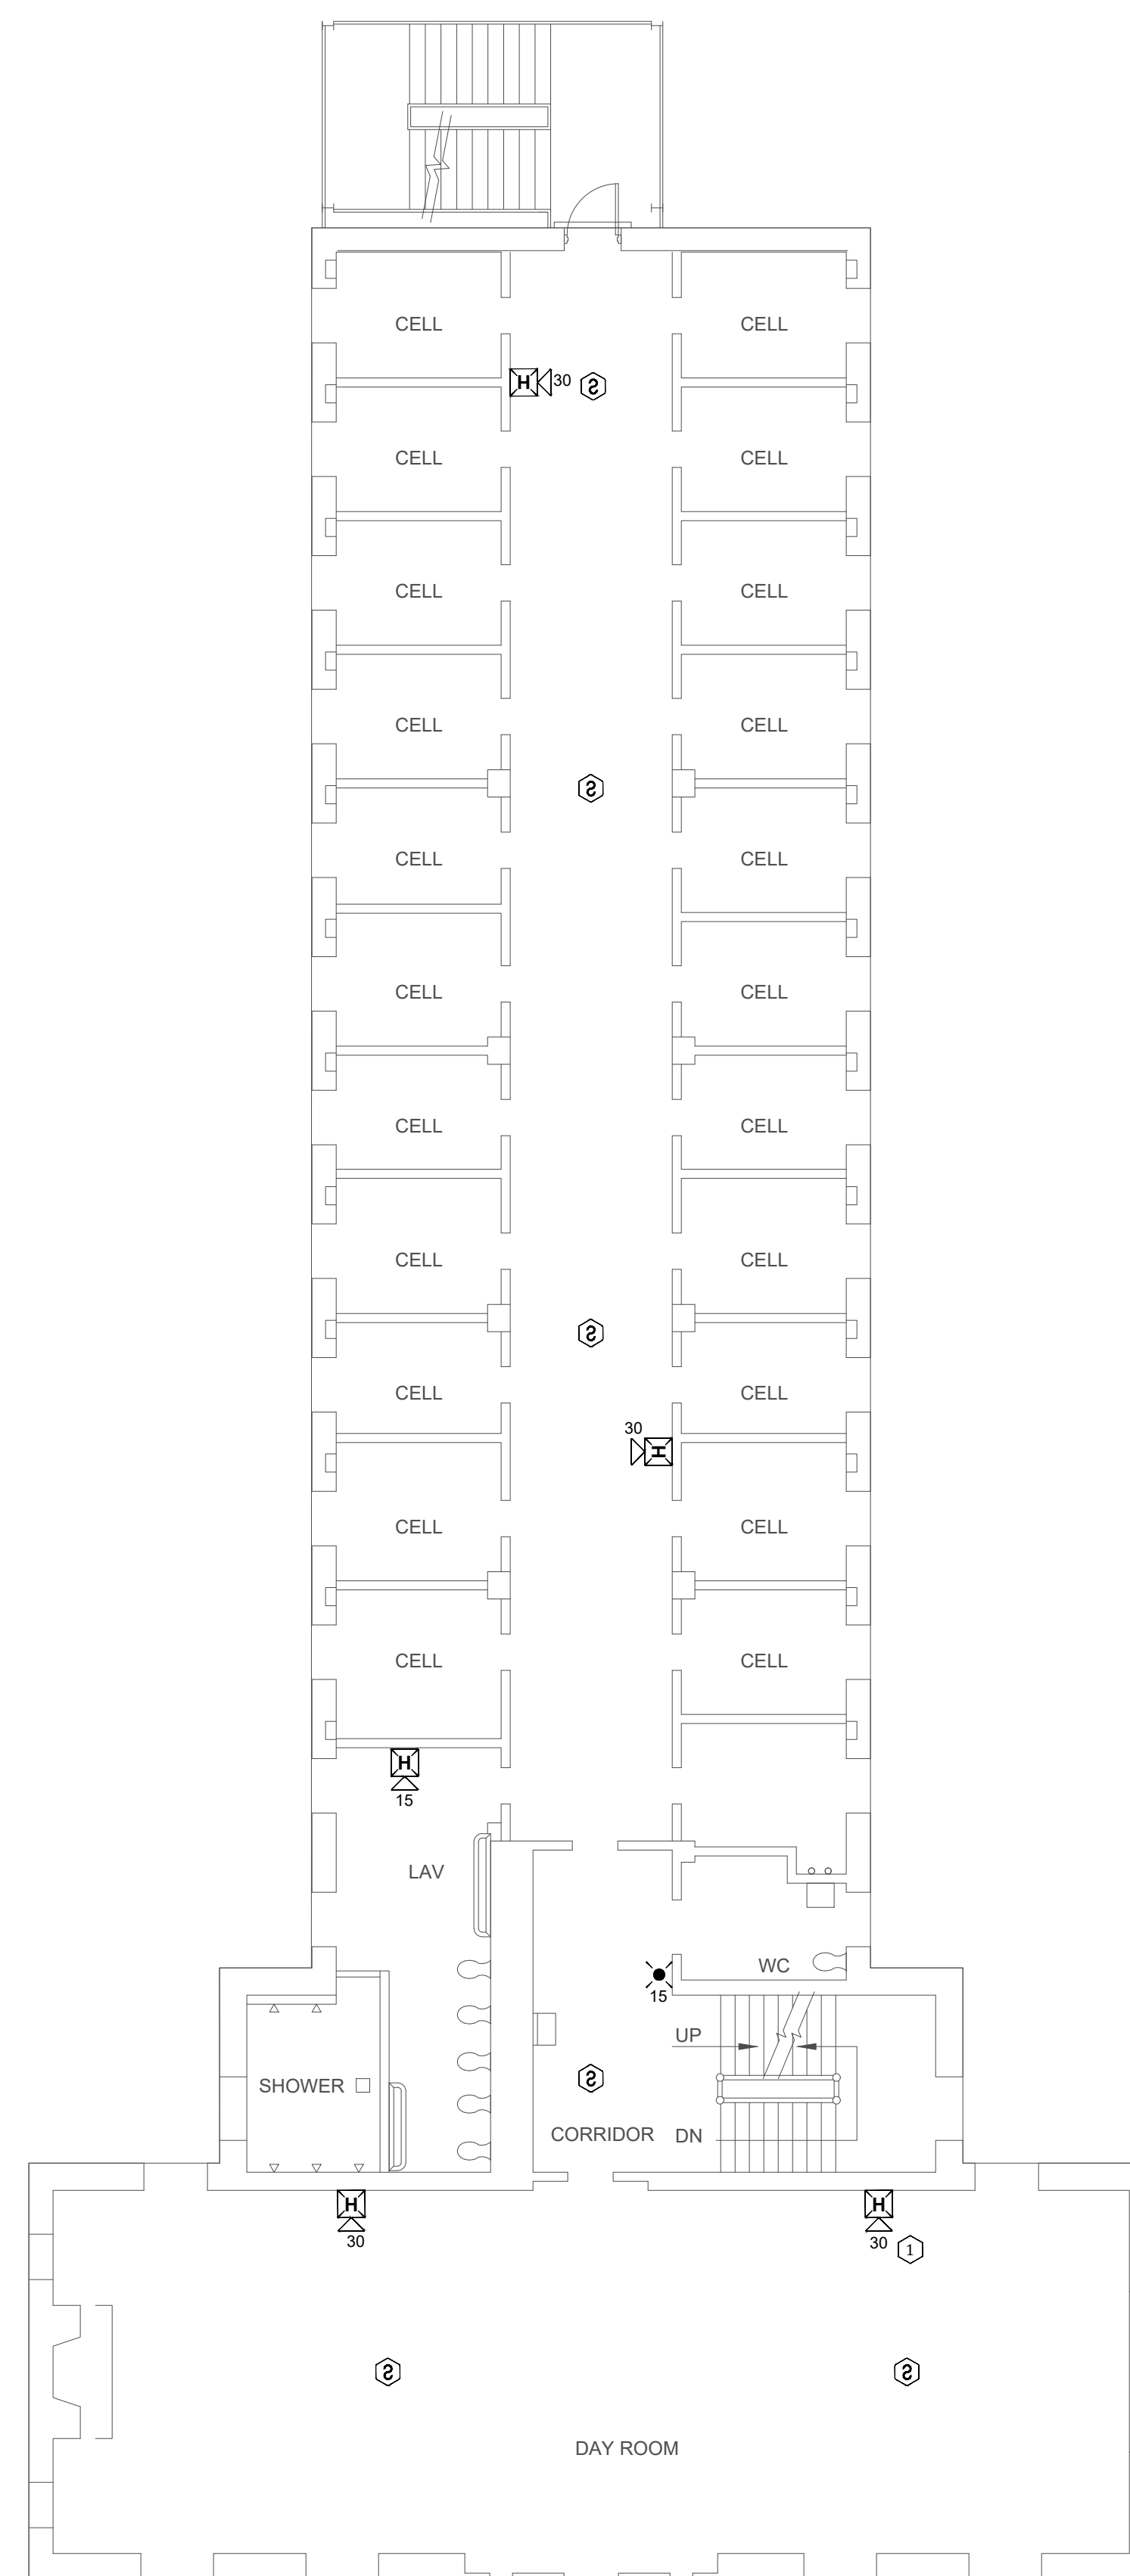


1 HOUSING 4 - SECOND FLOOR FIRE ALARM PLAN
SCALE: 1/8" = 1'-0"

KEY PLAN

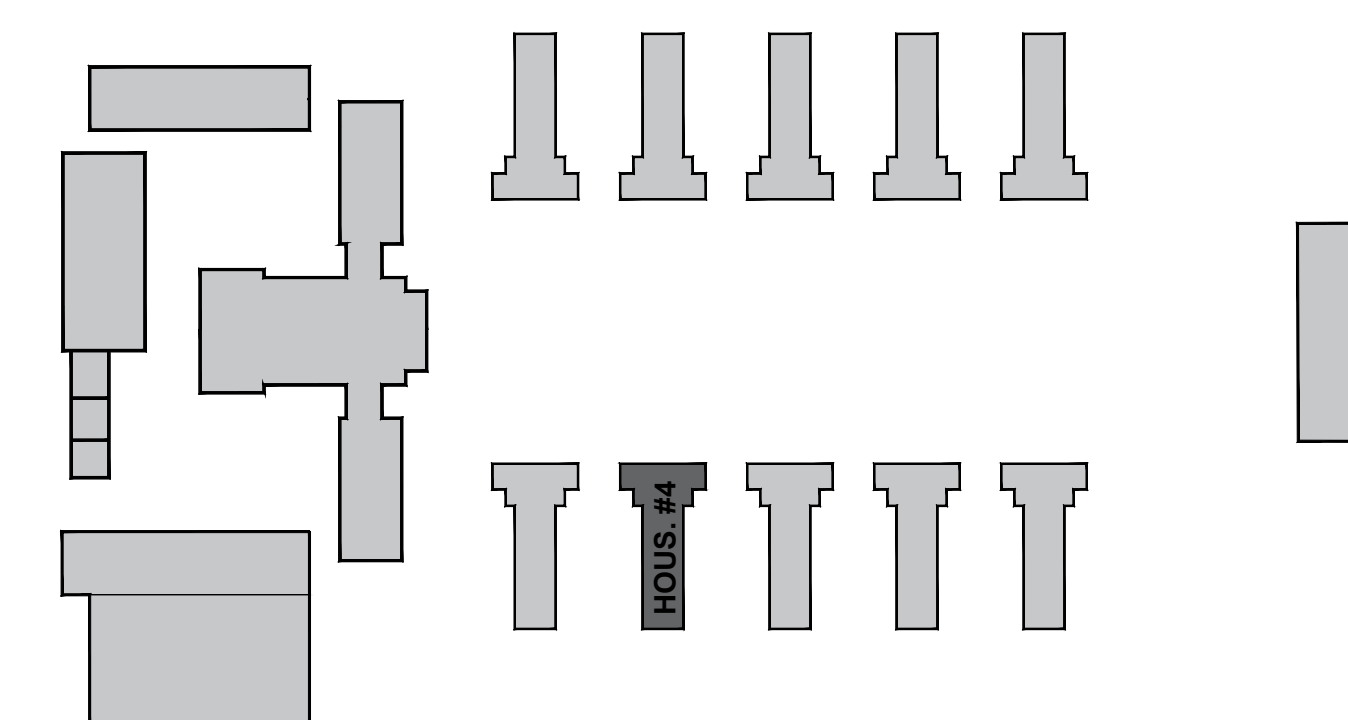

NOTES:
FOR FIRE ALARM GENERAL NOTES,
REFER TO DWG# FA-002

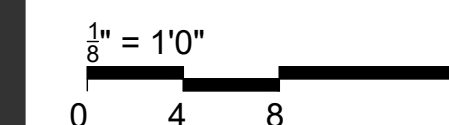

OFFICE OF
ADMINISTRATION
DIVISION OF FACILITIES
MANAGEMENT,
DESIGN AND
CONSTRUCTION

Replace Fire Alarm
System, Infrastructure

Algoa Correctional Center
8501 No More Victims Road
Jefferson City, MO 65101

PROJECT # C2315-01
SITE # 7006
ASSET # 9327006056

REVISION: _____
DATE: _____
REVISION: _____
DATE: _____
REVISION: _____
DATE: _____
ISSUE DATE: 04/22/2024

CAD DWG FILE: FA-FP-134
DRAWN BY: FSC
CHECKED BY: JMA
DESIGNED BY: FSC

SHEET TITLE:
HOUSING 4 - SECOND
FLOOR FIRE ALARM
PLAN

SHEET NUMBER:
FA-1102




PROFESSIONAL SEAL



8675 W 96TH STREET
OVERLAND PARK, KS. 66212
PHONE: 816.33.4373
FAX: 913.722.3484

NOTES:
FOR FIRE ALARM GENERAL NOTES,
REFER TO DWG# FA-002

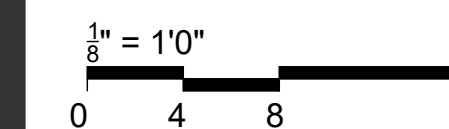

OFFICE OF
ADMINISTRATION
DIVISION OF FACILITIES
MANAGEMENT,
DESIGN AND
CONSTRUCTION

Replace Fire Alarm
System, Infrastructure

Algoa Correctional Center
8501 No More Victims Road
Jefferson City, MO 65101

PROJECT # C2315-01
SITE # 7006
ASSET # 9327006056

REVISION: _____
DATE: _____
REVISION: _____
DATE: _____
REVISION: _____
DATE: _____

ISSUE DATE: 04/22/2024

CAD DWG FILE: FA-FP-135
DRAWN BY: FSC
CHECKED BY: JMA
DESIGNED BY: FSC


SHEET TITLE:
HOUSING 4 - THIRD
FLOOR FIRE ALARM
PLAN

SHEET NUMBER:
FA-1103


36 OF 87 SHEETS
04/22/2024

KEY NOTES HOUSING BUILDING 4:

- 1 ADDED NOTIFICATION APPLIANCE / INITIATING DEVICES TO MEET THE REQUIREMENTS OF NFPA 72.
- 2 NOTIFICATION APPLIANCES ADDED TO MEET THE REQUIREMENTS OF NFPA 72 PRIVATE MODE COVERAGE SECTION 18.6 PER THE STATE OF MISSOURI DEPARTMENT OF CORRECTIONS INTENT.
- 3 CONNECTION TO FIBER LOOP.
- 4 REPLACED SMOKE DETECTOR WITH HEAT DETECTOR DUE TO ENVIRONMENTAL CONDITIONS.

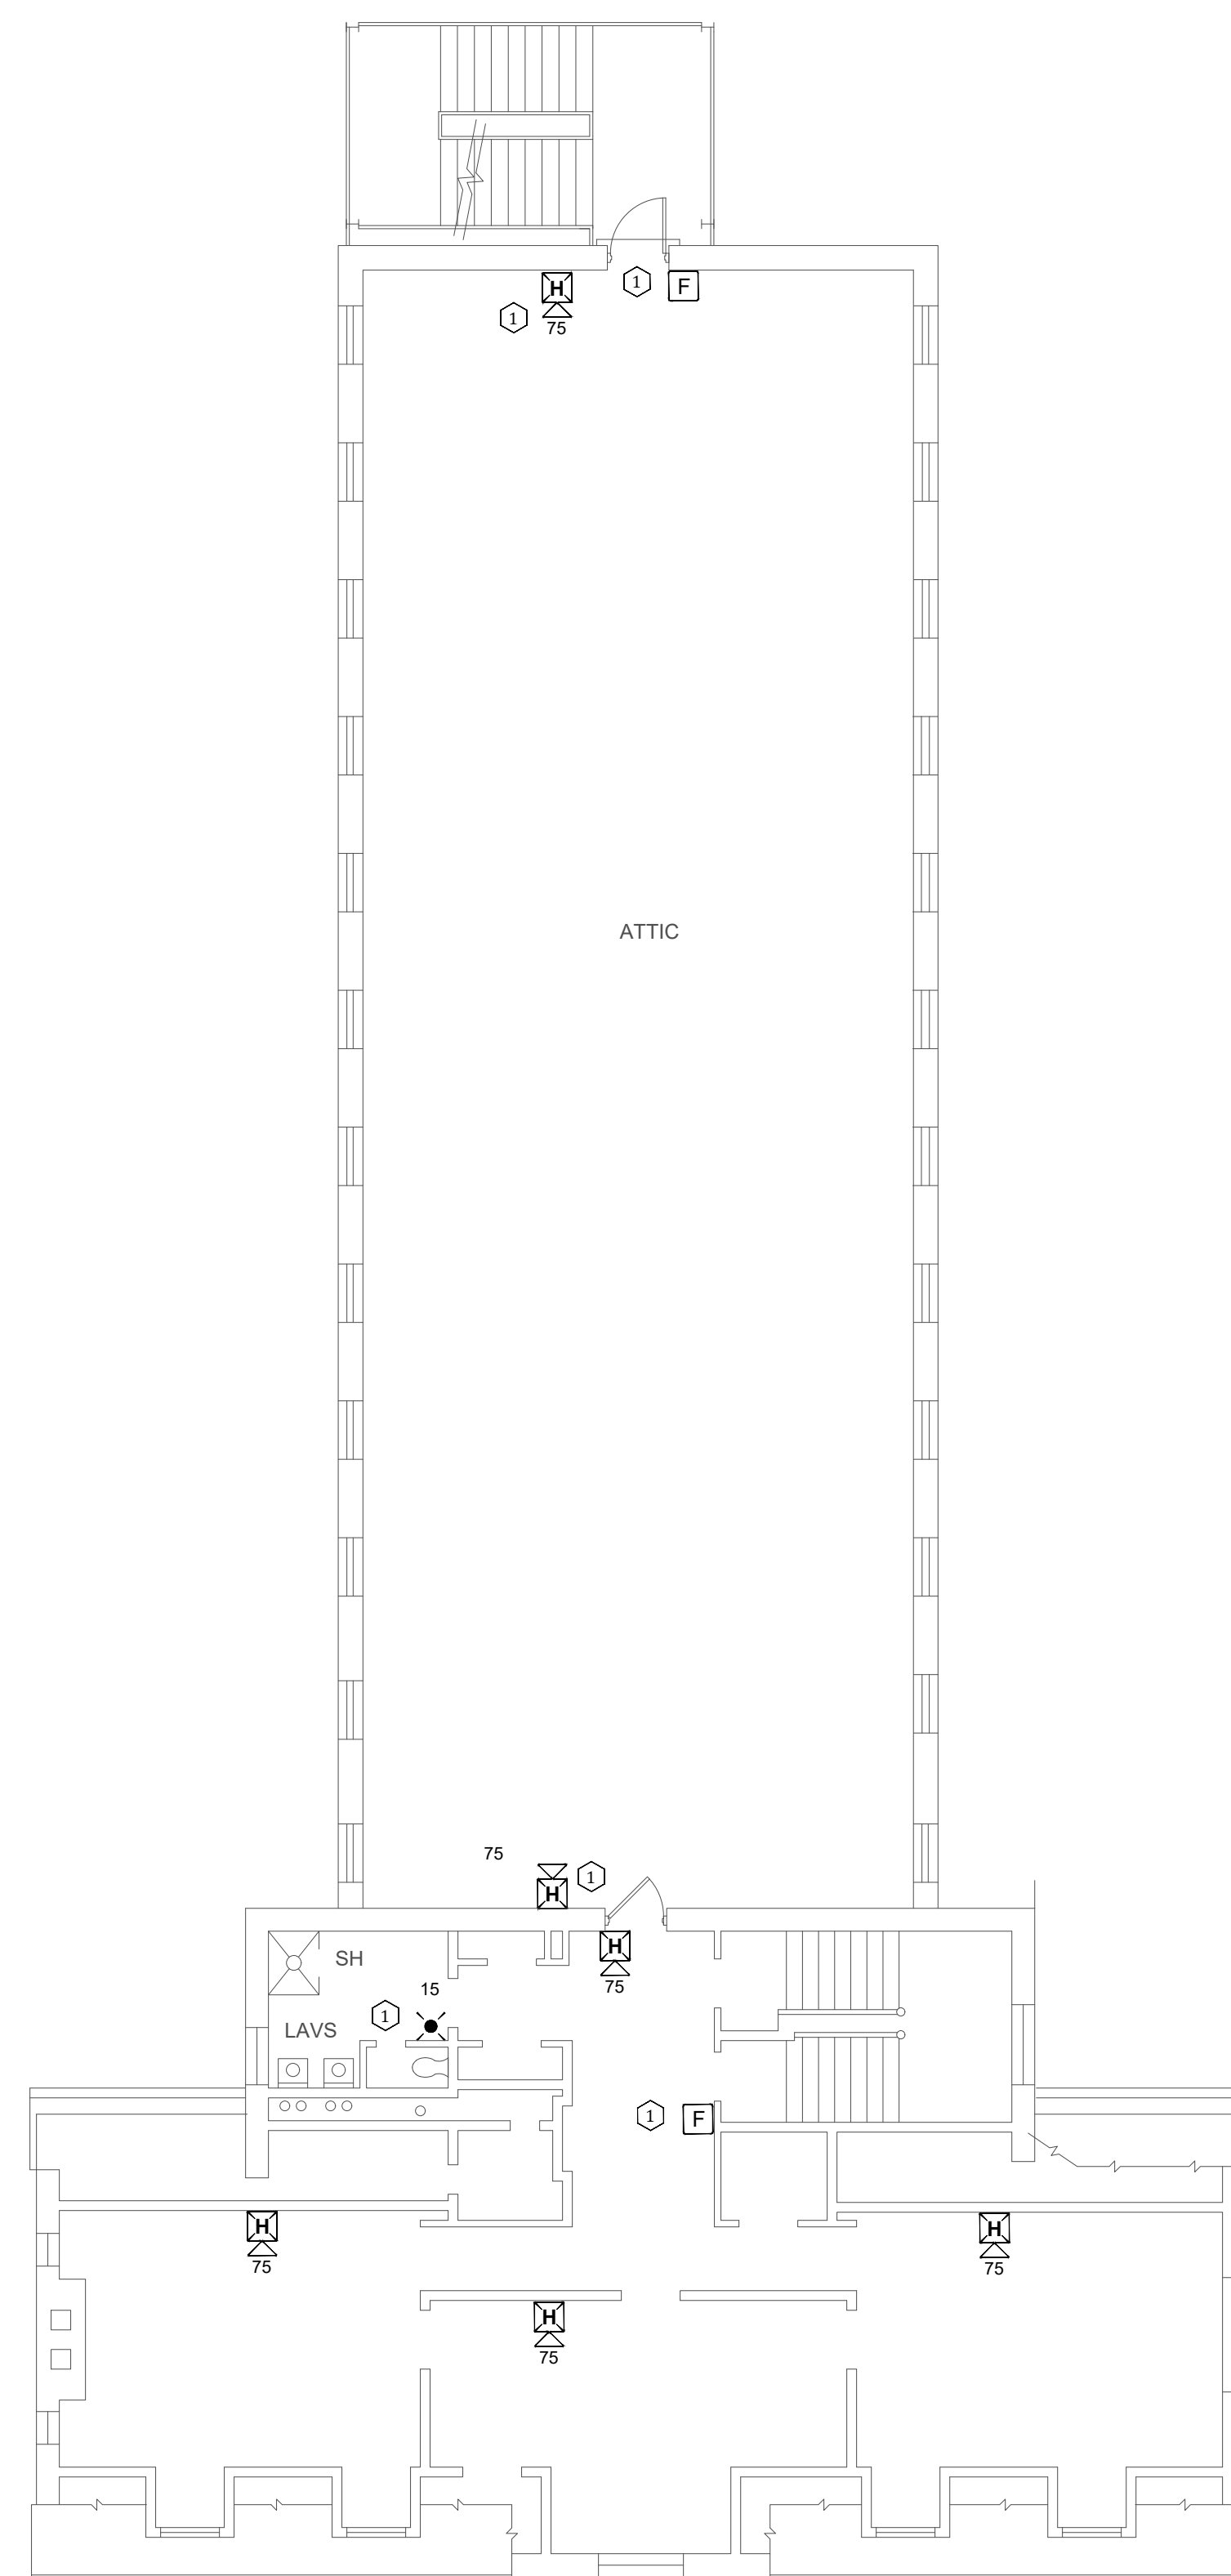


KEY PLAN

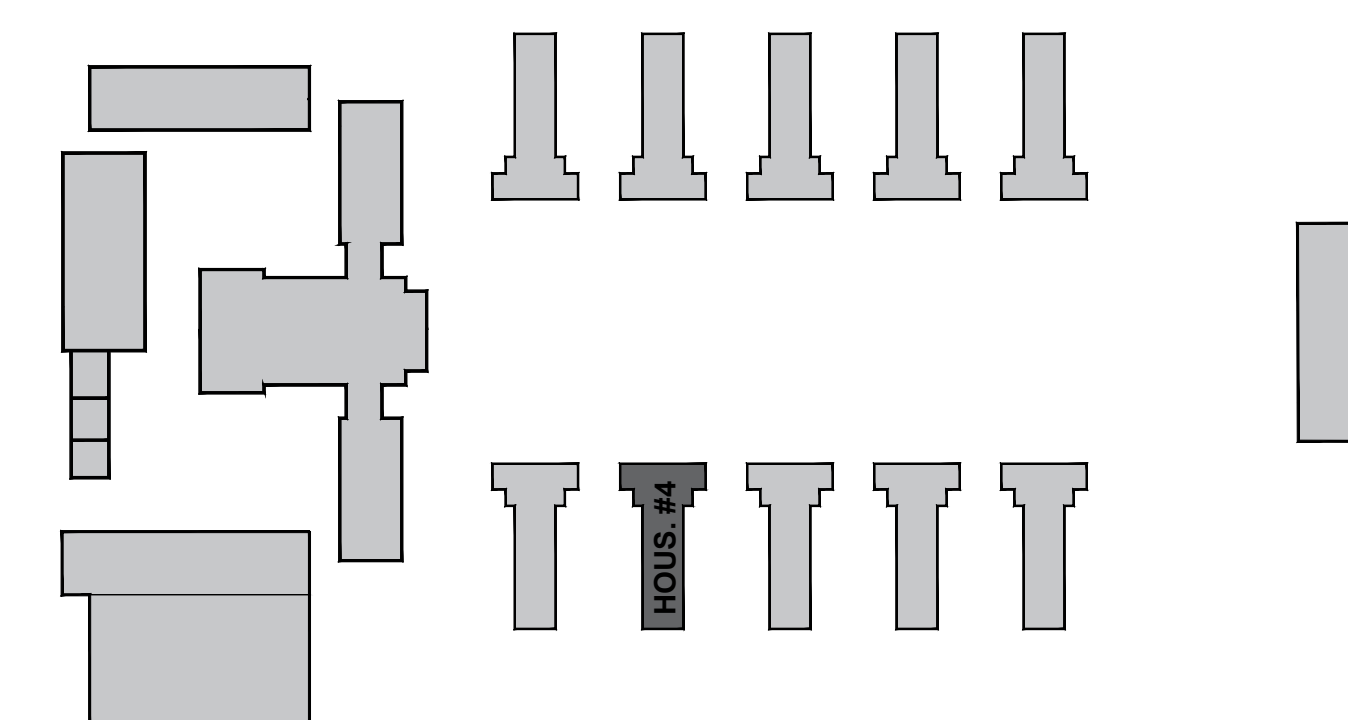

1 HOUSING 4 - THIRD FLOOR FIRE ALARM PLAN
SCALE: 1/8" = 1'-0"




PROFESSIONAL SEAL

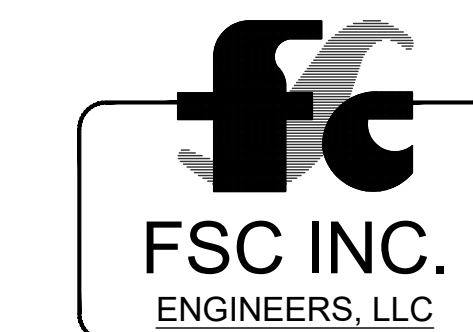

8675 W 96TH STREET
OVERLAND PARK, KS. 66212
PHONE: 816.33.4373
FAX: 913.722.3484

NOTES:
FOR FIRE ALARM GENERAL NOTES,
REFER TO DWG# FA-002

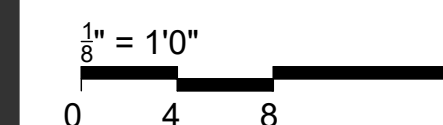

OFFICE OF
ADMINISTRATION
DIVISION OF FACILITIES
MANAGEMENT,
DESIGN AND
CONSTRUCTION

Replace Fire Alarm
System, Infrastructure

Algoa Correctional Center
8501 No More Victims Road
Jefferson City, MO 65101

PROJECT # C2315-01
SITE # 7006
ASSET # 9327006056

REVISION: _____
DATE: _____
REVISION: _____
DATE: _____
REVISION: _____
DATE: _____
ISSUE DATE: 04/22/2024

CAD DWG FILE: FA-FP-136
DRAWN BY: FSC
CHECKED BY: JMA
DESIGNED BY: FSC


SHEET TITLE:
HOUSING 5, 6, 7 -
BASEMENT FLOOR
FIRE ALARM PLAN

SHEET NUMBER:
FA-1200

37 OF 87 SHEETS
04/22/2024


KEY NOTES HOUSING BUILDING 5,6 &7:

- ① ADDED NOTIFICATION APPLIANCE / INITIATING DEVICES TO MEET THE REQUIREMENTS OF NFPA 72.
- ② ADDED NEW HEAT DETECTOR DUE TO ENVIRONMENTAL CONDITIONS.
- ③ CONNECTION TO FIBER LOOP.
- ④ REPLACED SMOKE DETECTOR WITH HEAT DETECTOR DUE TO ENVIRONMENTAL CONDITIONS.

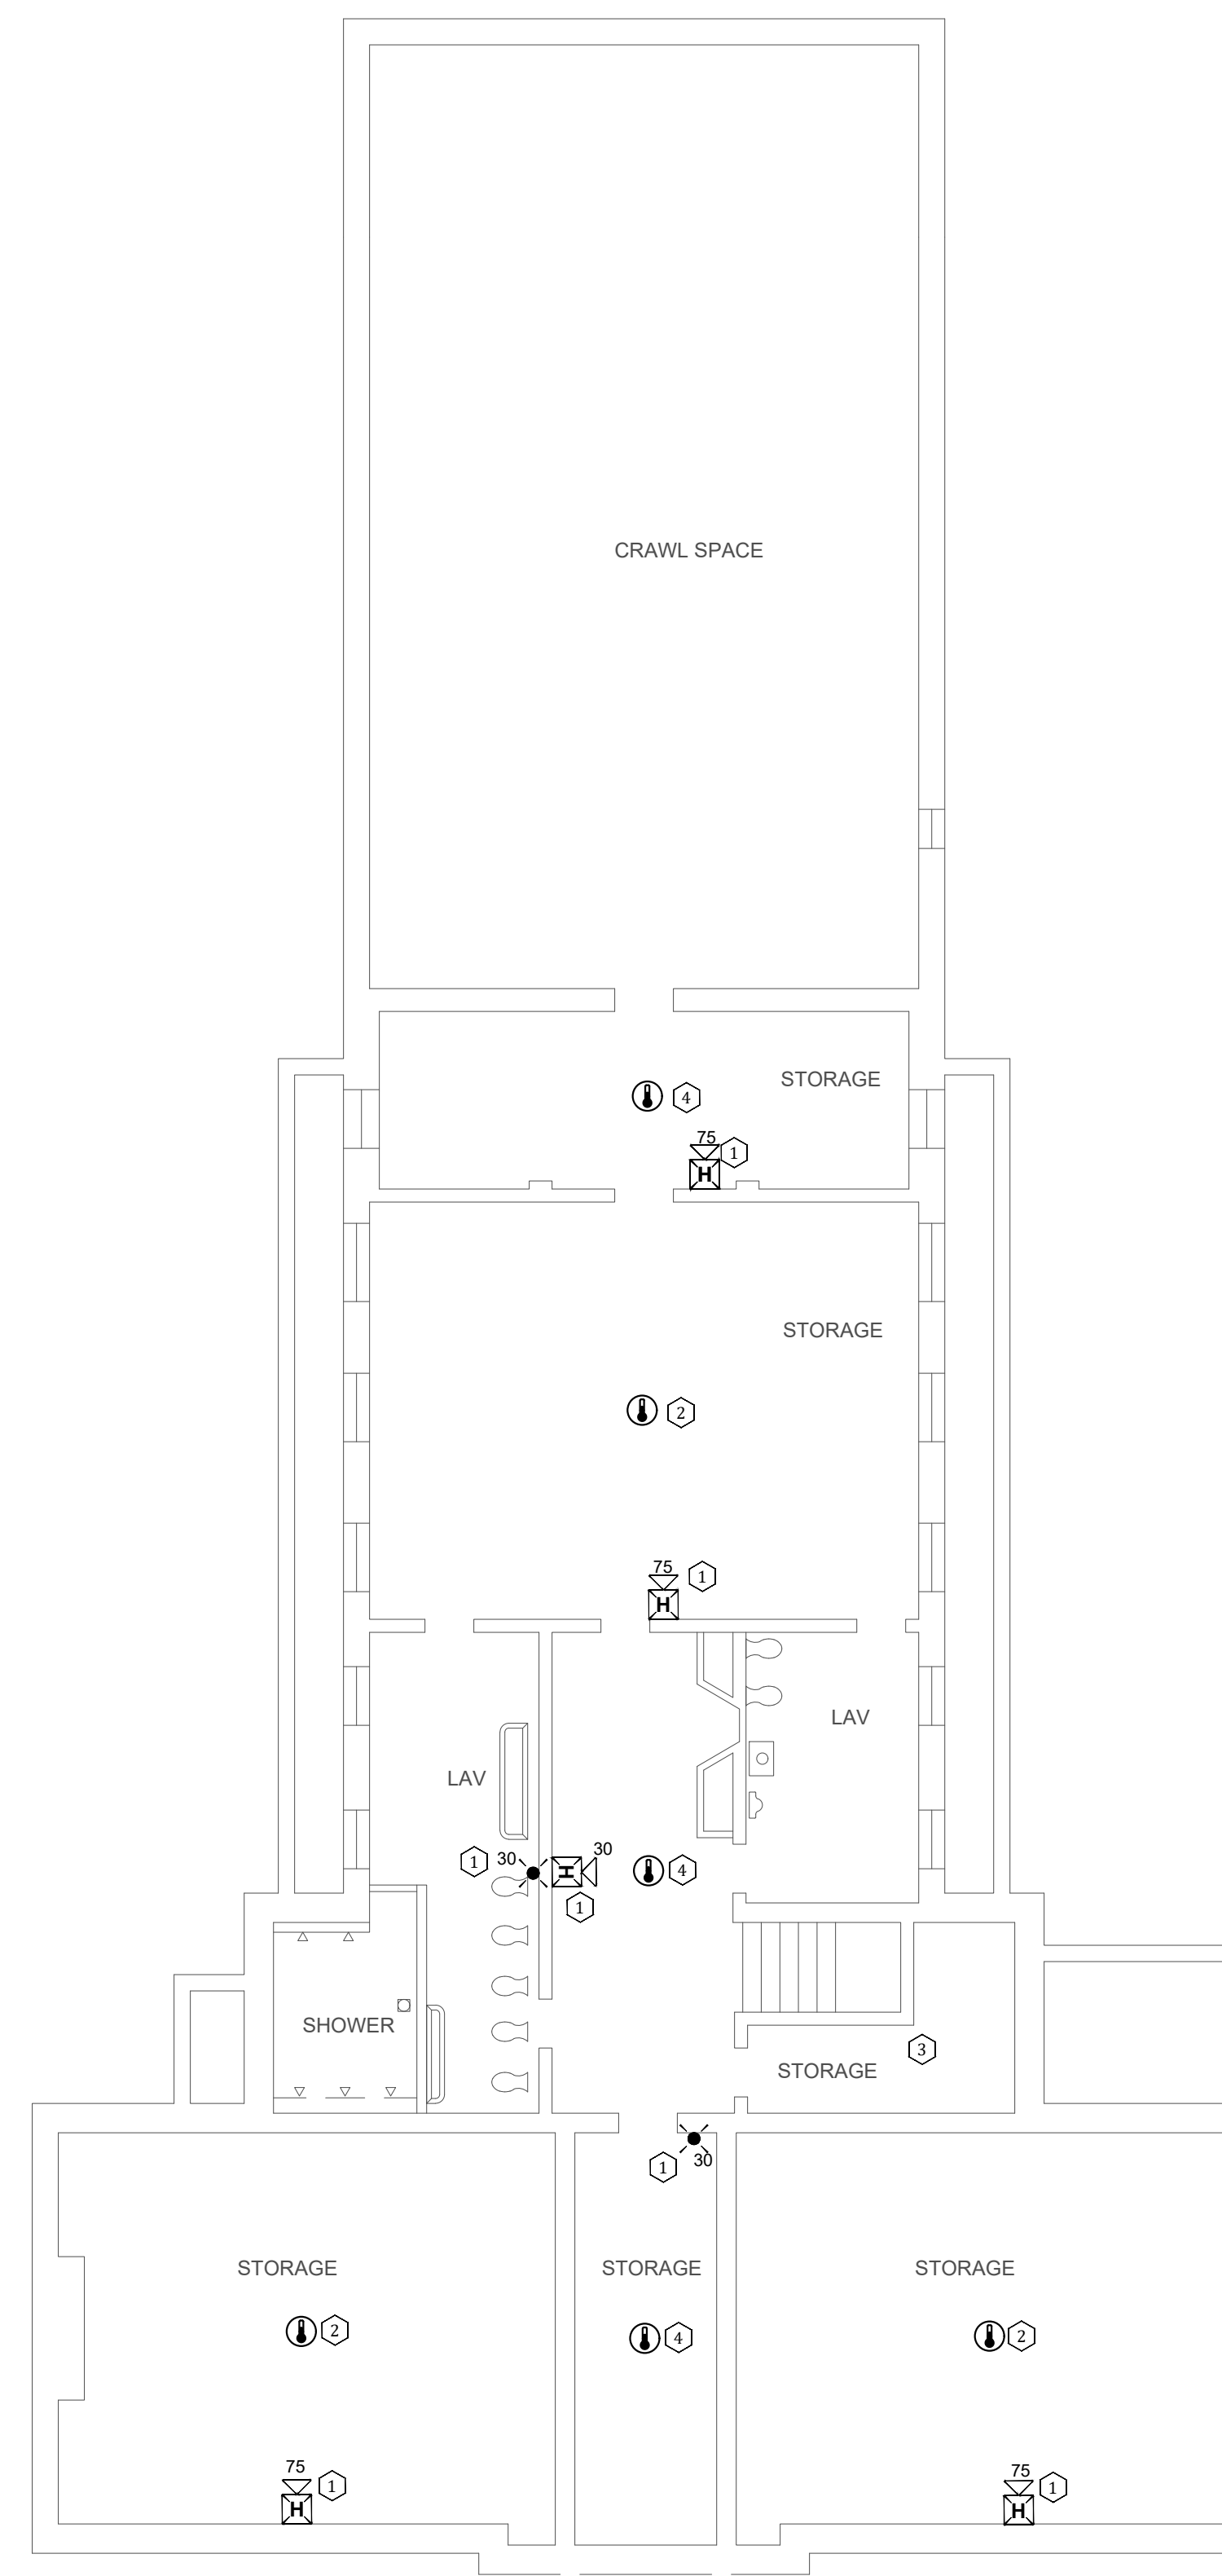


1 HOUSING 5,6,7 - BASEMENT FLOOR FIRE ALARM PLAN
SCALE: 1/8" = 1'-0"

KEY PLAN

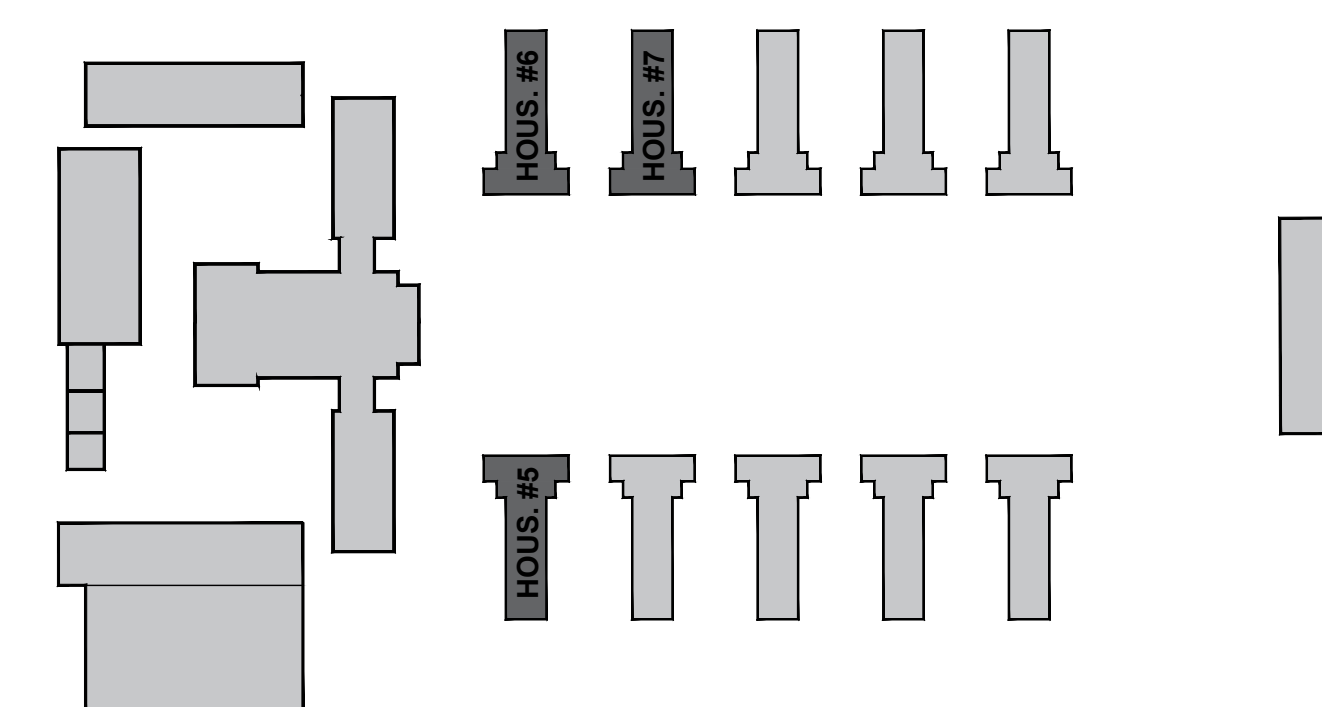




PROFESSIONAL SEAL

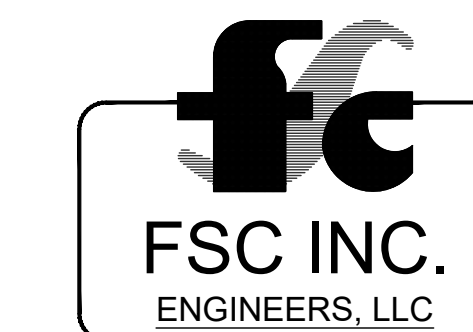

8675 W 96TH STREET
OVERLAND PARK, KS. 66212
PHONE: 816.33.4373
FAX: 913.722.3484

NOTES:
FOR FIRE ALARM GENERAL NOTES,
REFER TO DWG# FA-002

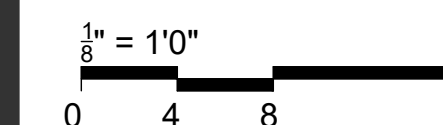

OFFICE OF
ADMINISTRATION
DIVISION OF FACILITIES
MANAGEMENT,
DESIGN AND
CONSTRUCTION

Replace Fire Alarm
System, Infrastructure

Algoa Correctional Center
8501 No More Victims Road
Jefferson City, MO 65101

PROJECT # C2315-01
SITE # 7006
ASSET # 9327006056

REVISION: _____
DATE: _____
REVISION: _____
DATE: _____
REVISION: _____
DATE: _____
ISSUE DATE: 04/22/2024

CAD DWG FILE: FA-FP-137
DRAWN BY: FSC
CHECKED BY: JMA
DESIGNED BY: FSC


SHEET TITLE:
HOUSING 5, 6, 7 -
FIRST FLOOR FIRE
ALARM PLAN

SHEET NUMBER:
FA-1201

38 OF 87 SHEETS
04/22/2024


KEY NOTES HOUSING BUILDING 5,6 &7:

- ① ADDED NOTIFICATION APPLIANCE / INITIATING DEVICES TO MEET THE REQUIREMENTS OF NFPA 72.
- ② ADDED NEW HEAT DETECTOR DUE TO ENVIRONMENTAL CONDITIONS.
- ③ CONNECTION TO FIBER LOOP.
- ④ REPLACED SMOKE DETECTOR WITH HEAT DETECTOR DUE TO ENVIRONMENTAL CONDITIONS.

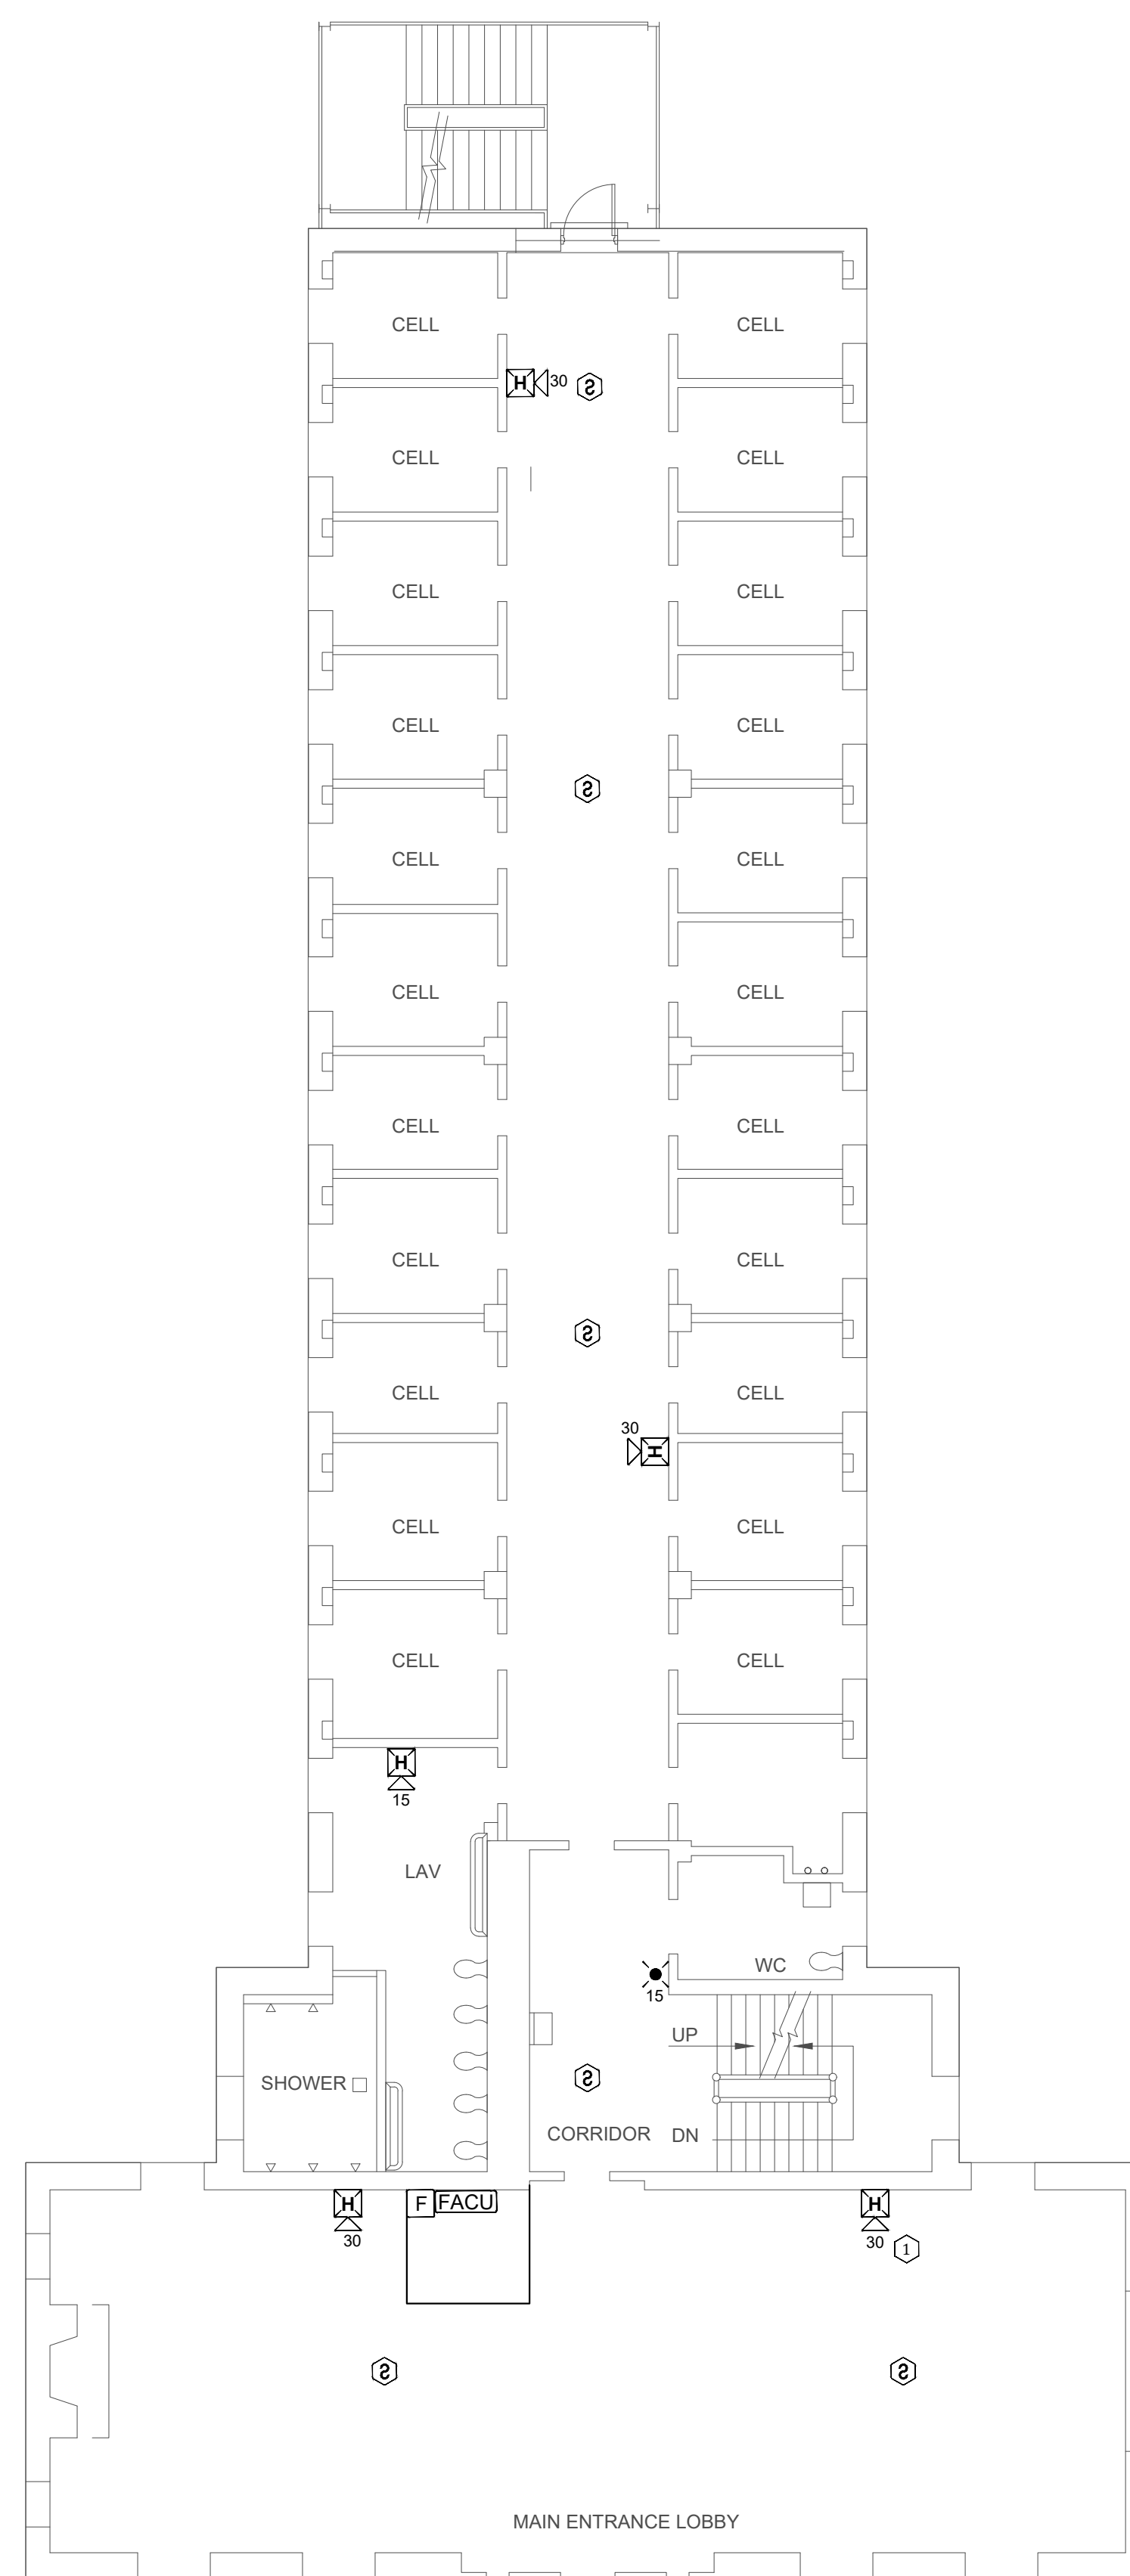

1 HOUSING 5,6,7 - FIRST FLOOR FIRE ALARM PLAN
SCALE: 1/8" = 1'-0"

KEY PLAN

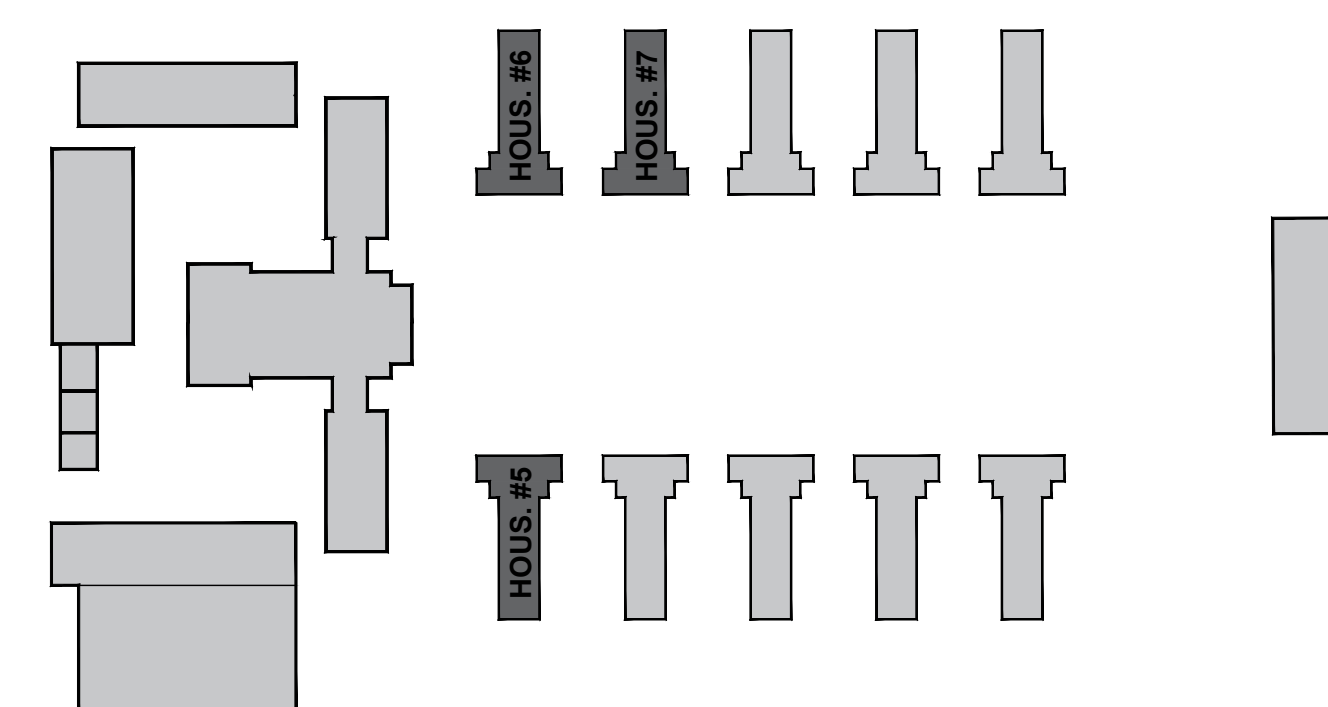




PROFESSIONAL SEAL



8675 W 96TH STREET
OVERLAND PARK, KS. 66212
PHONE: 816.33.4373
FAX: 913.722.3484

NOTES:
FOR FIRE ALARM GENERAL NOTES,
REFER TO DWG# FA-002

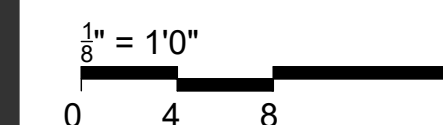

OFFICE OF
ADMINISTRATION
DIVISION OF FACILITIES
MANAGEMENT,
DESIGN AND
CONSTRUCTION

Replace Fire Alarm
System, Infrastructure

Algoa Correctional Center
8501 No More Victims Road
Jefferson City, MO 65101

PROJECT # C2315-01
SITE # 7006
ASSET # 9327006056

REVISION: _____
DATE: _____
REVISION: _____
DATE: _____
REVISION: _____
DATE: _____
ISSUE DATE: 04/22/2024

CAD DWG FILE: FA-FP-138
DRAWN BY: FSC
CHECKED BY: JMA
DESIGNED BY: FSC


SHEET TITLE:
HOUSING 5, 6, 7 -
SECOND FLOOR FIRE
ALARM PLAN

SHEET NUMBER:
FA-1202

39 OF 87 SHEETS
04/22/2024


KEY NOTES HOUSING BUILDING 5,6 &7:

- ① ADDED NOTIFICATION APPLIANCE / INITIATING DEVICES TO MEET THE REQUIREMENTS OF NFPA 72.
- ② ADDED NEW HEAT DETECTOR DUE TO ENVIRONMENTAL CONDITIONS.
- ③ CONNECTION TO FIBER LOOP.
- ④ REPLACED SMOKE DETECTOR WITH HEAT DETECTOR DUE TO ENVIRONMENTAL CONDITIONS.

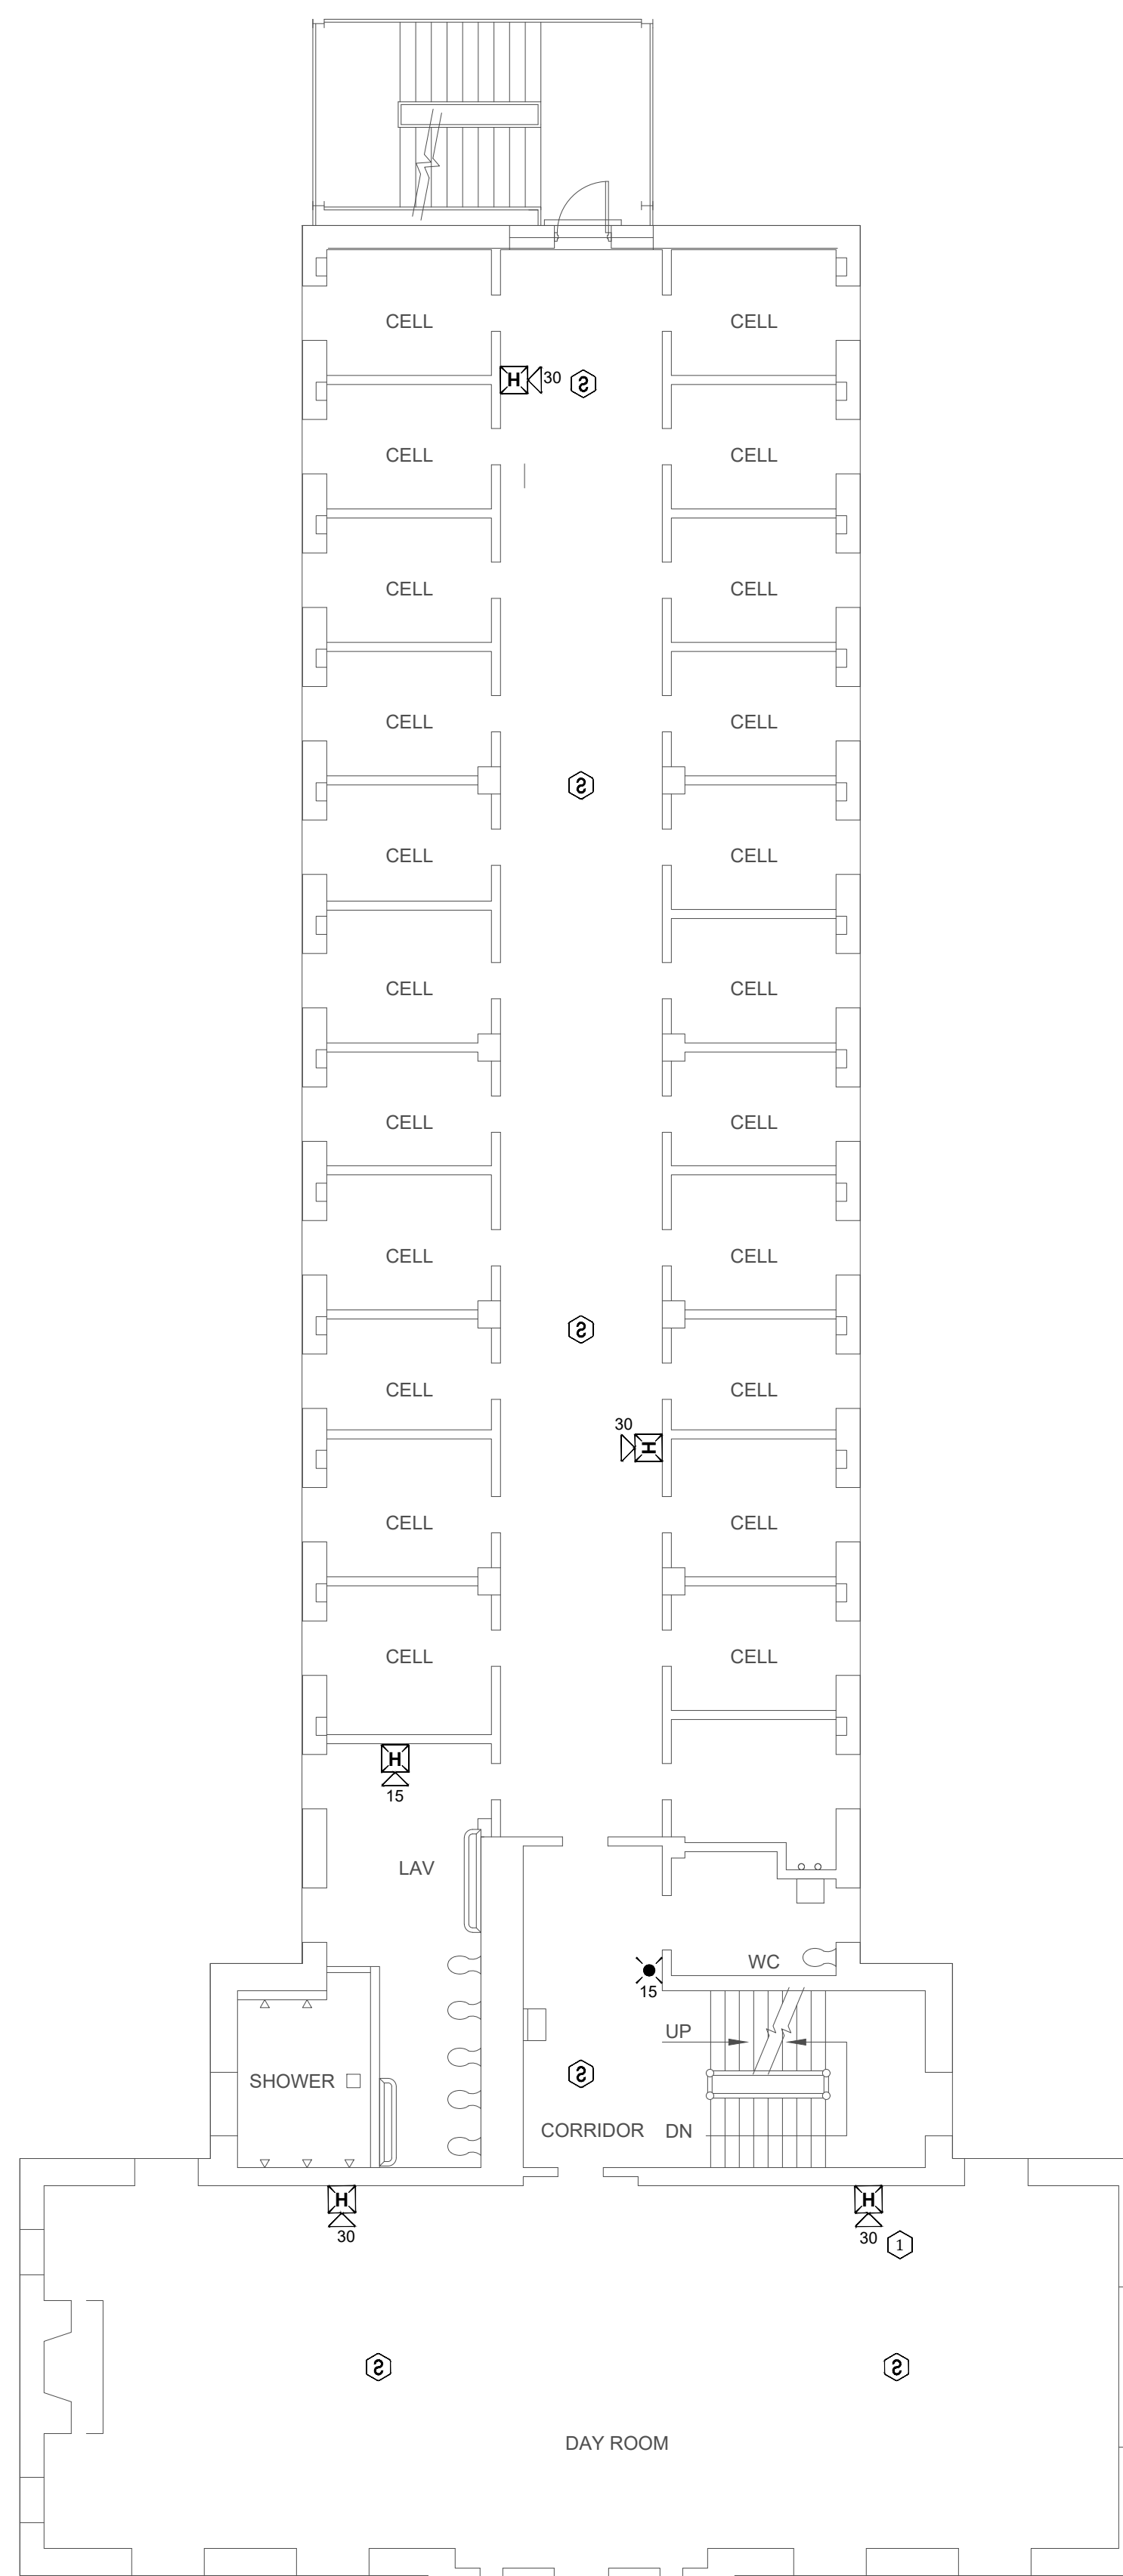


1 HOUSING 5,6,7 - SECOND FLOOR FIRE ALARM PLAN
SCALE: 1/8" = 1'-0"

KEY PLAN

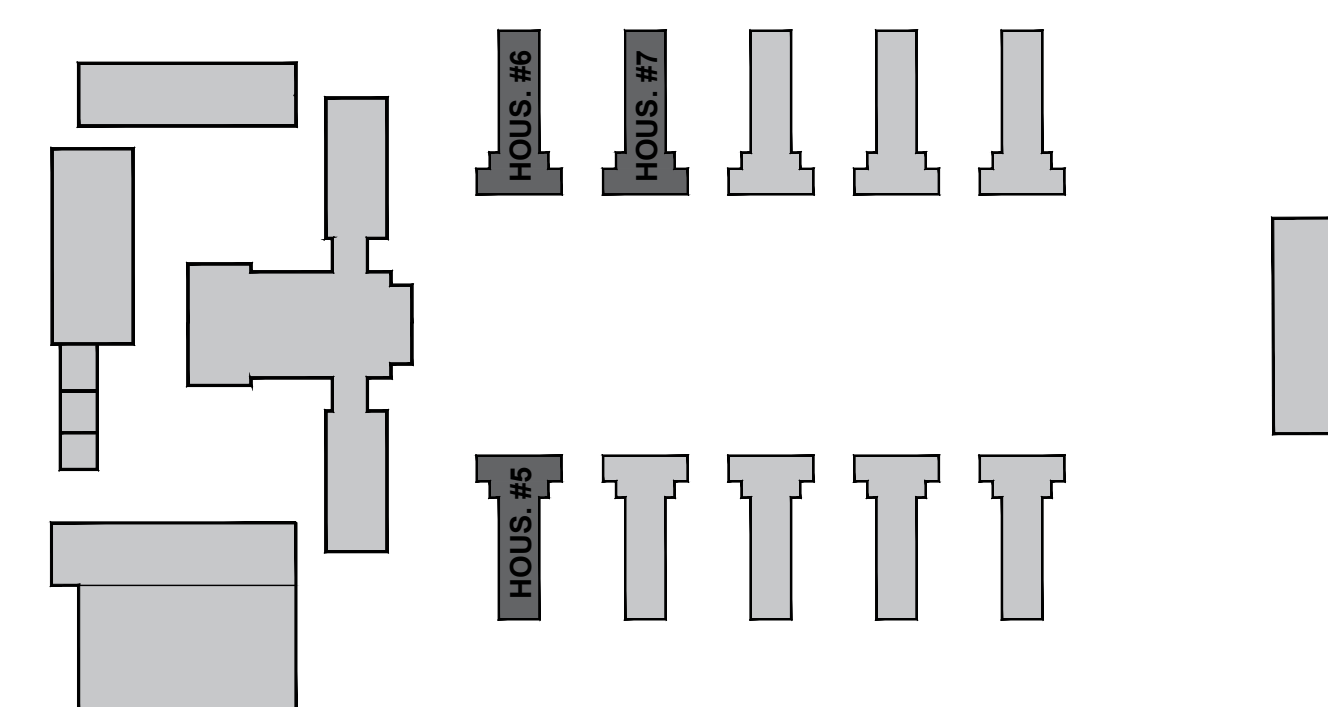




PROFESSIONAL SEAL

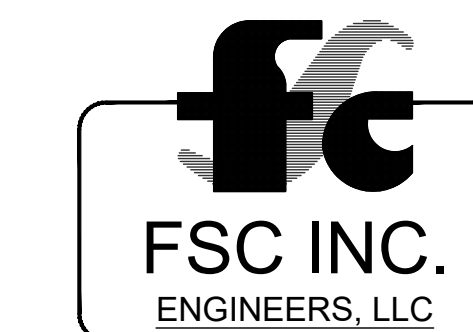

8675 W 96TH STREET
OVERLAND PARK, KS. 66212
PHONE: 816.33.4373
FAX: 913.722.3484

NOTES:
FOR FIRE ALARM GENERAL NOTES,
REFER TO DWG# FA-002

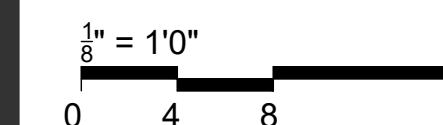

OFFICE OF
ADMINISTRATION
DIVISION OF FACILITIES
MANAGEMENT,
DESIGN AND
CONSTRUCTION

Replace Fire Alarm
System, Infrastructure

Algoa Correctional Center
8501 No More Victims Road
Jefferson City, MO 65101

PROJECT # C2315-01
SITE # 7006
ASSET # 9327006056

REVISION: _____
DATE: _____
REVISION: _____
DATE: _____
REVISION: _____
DATE: _____

ISSUE DATE: 04/22/2024

CAD DWG FILE: FA-FP-139
DRAWN BY: FSC
CHECKED BY: JMA
DESIGNED BY: FSC


SHEET TITLE:
HOUSING 5, 6, 7 -
THIRD FLOOR FIRE
ALARM PLAN

SHEET NUMBER:
FA-1203

40 OF 87 SHEETS
04/22/2024


KEY NOTES HOUSING BUILDING 5,6 &7:

- 1 ADDED NOTIFICATION APPLIANCE / INITIATING DEVICES TO MEET THE REQUIREMENTS OF NFPA 72.
- 2 ADDED NEW HEAT DETECTOR DUE TO ENVIRONMENTAL CONDITIONS.
- 3 CONNECTION TO FIBER LOOP.
- 4 REPLACED SMOKE DETECTOR WITH HEAT DETECTOR DUE TO ENVIRONMENTAL CONDITIONS.

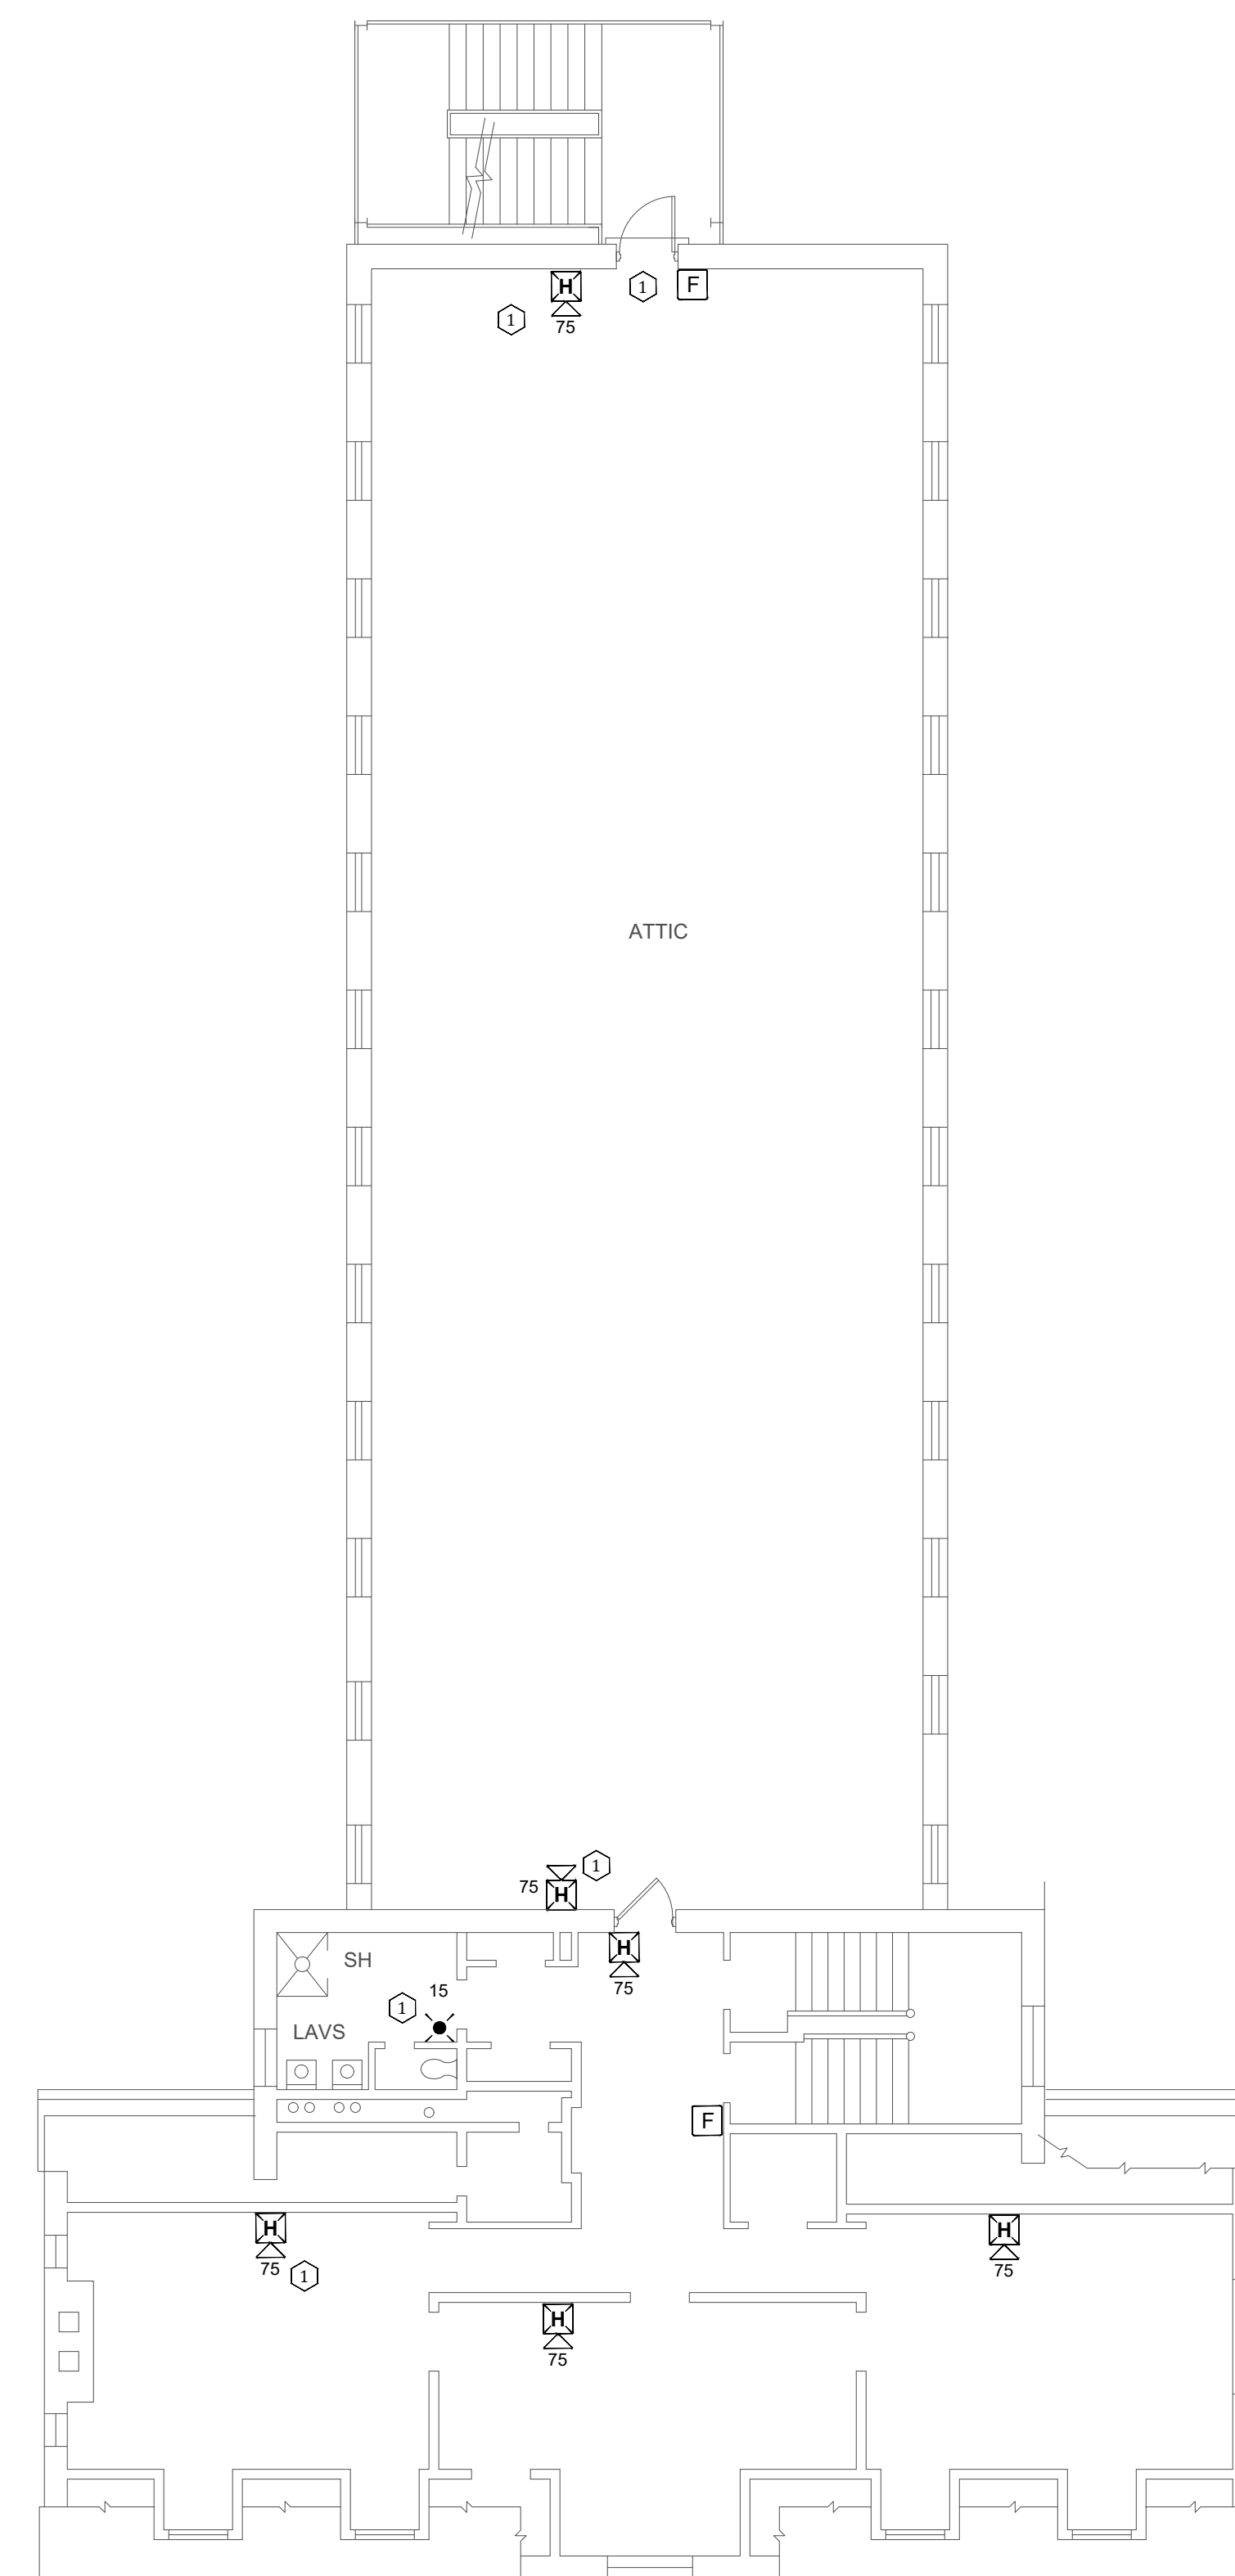


1 HOUSING 5,6,7 - THIRD FLOOR FIRE ALARM PLAN
SCALE: 1/8" = 1'-0"

KEY PLAN

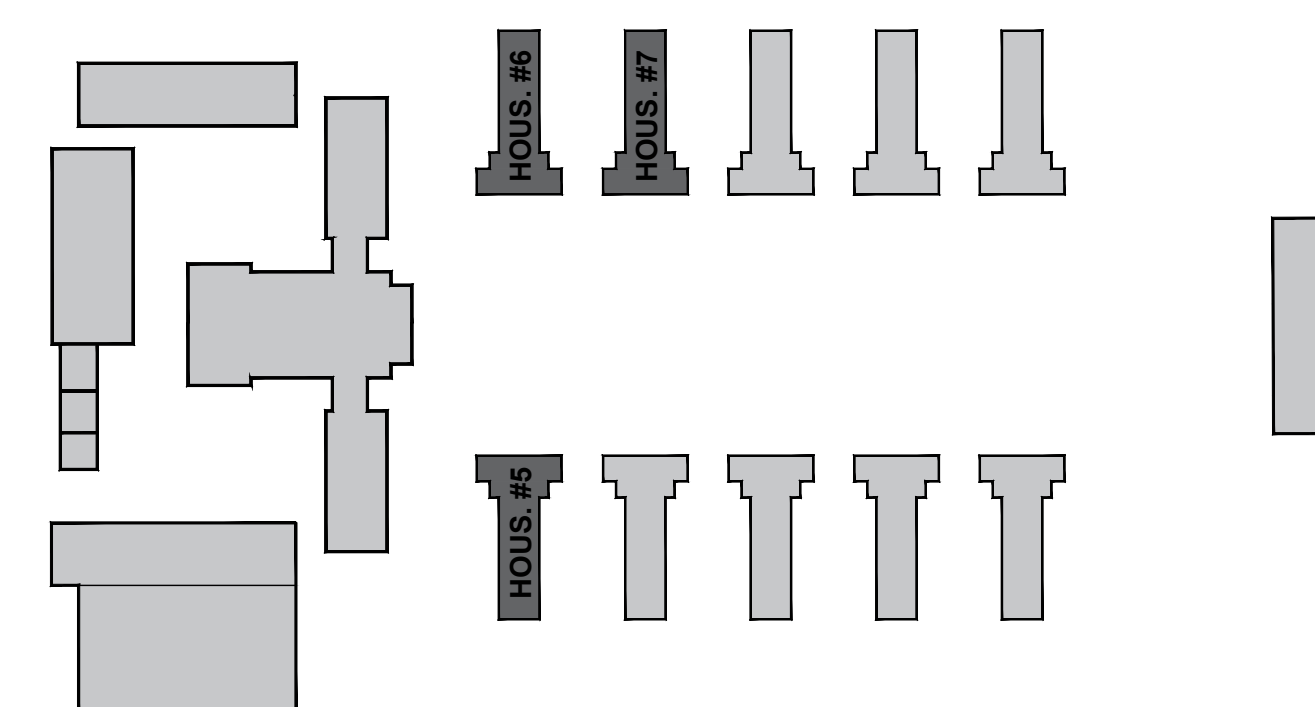




PROFESSIONAL SEAL

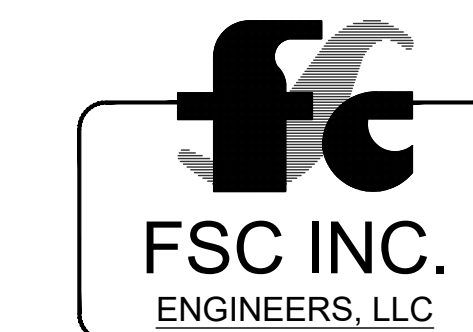

8675 W 96TH STREET
OVERLAND PARK, KS. 66212
PHONE: 816.33.4373
FAX: 913.722.3484


KEY NOTES HOUSING BUILDING 8,9&10:

- ① ADDED NOTIFICATION APPLIANCE / INITIATING DEVICES TO MEET THE REQUIREMENTS OF NFPA 72.
- ② ADDED NEW HEAT DETECTOR DUE TO ENVIRONMENTAL CONDITIONS.
- ③ CONNECTION TO FIBER LOOP.
- ④ REPLACED SMOKE DETECTOR WITH HEAT DETECTOR DUE TO ENVIRONMENTAL CONDITIONS.

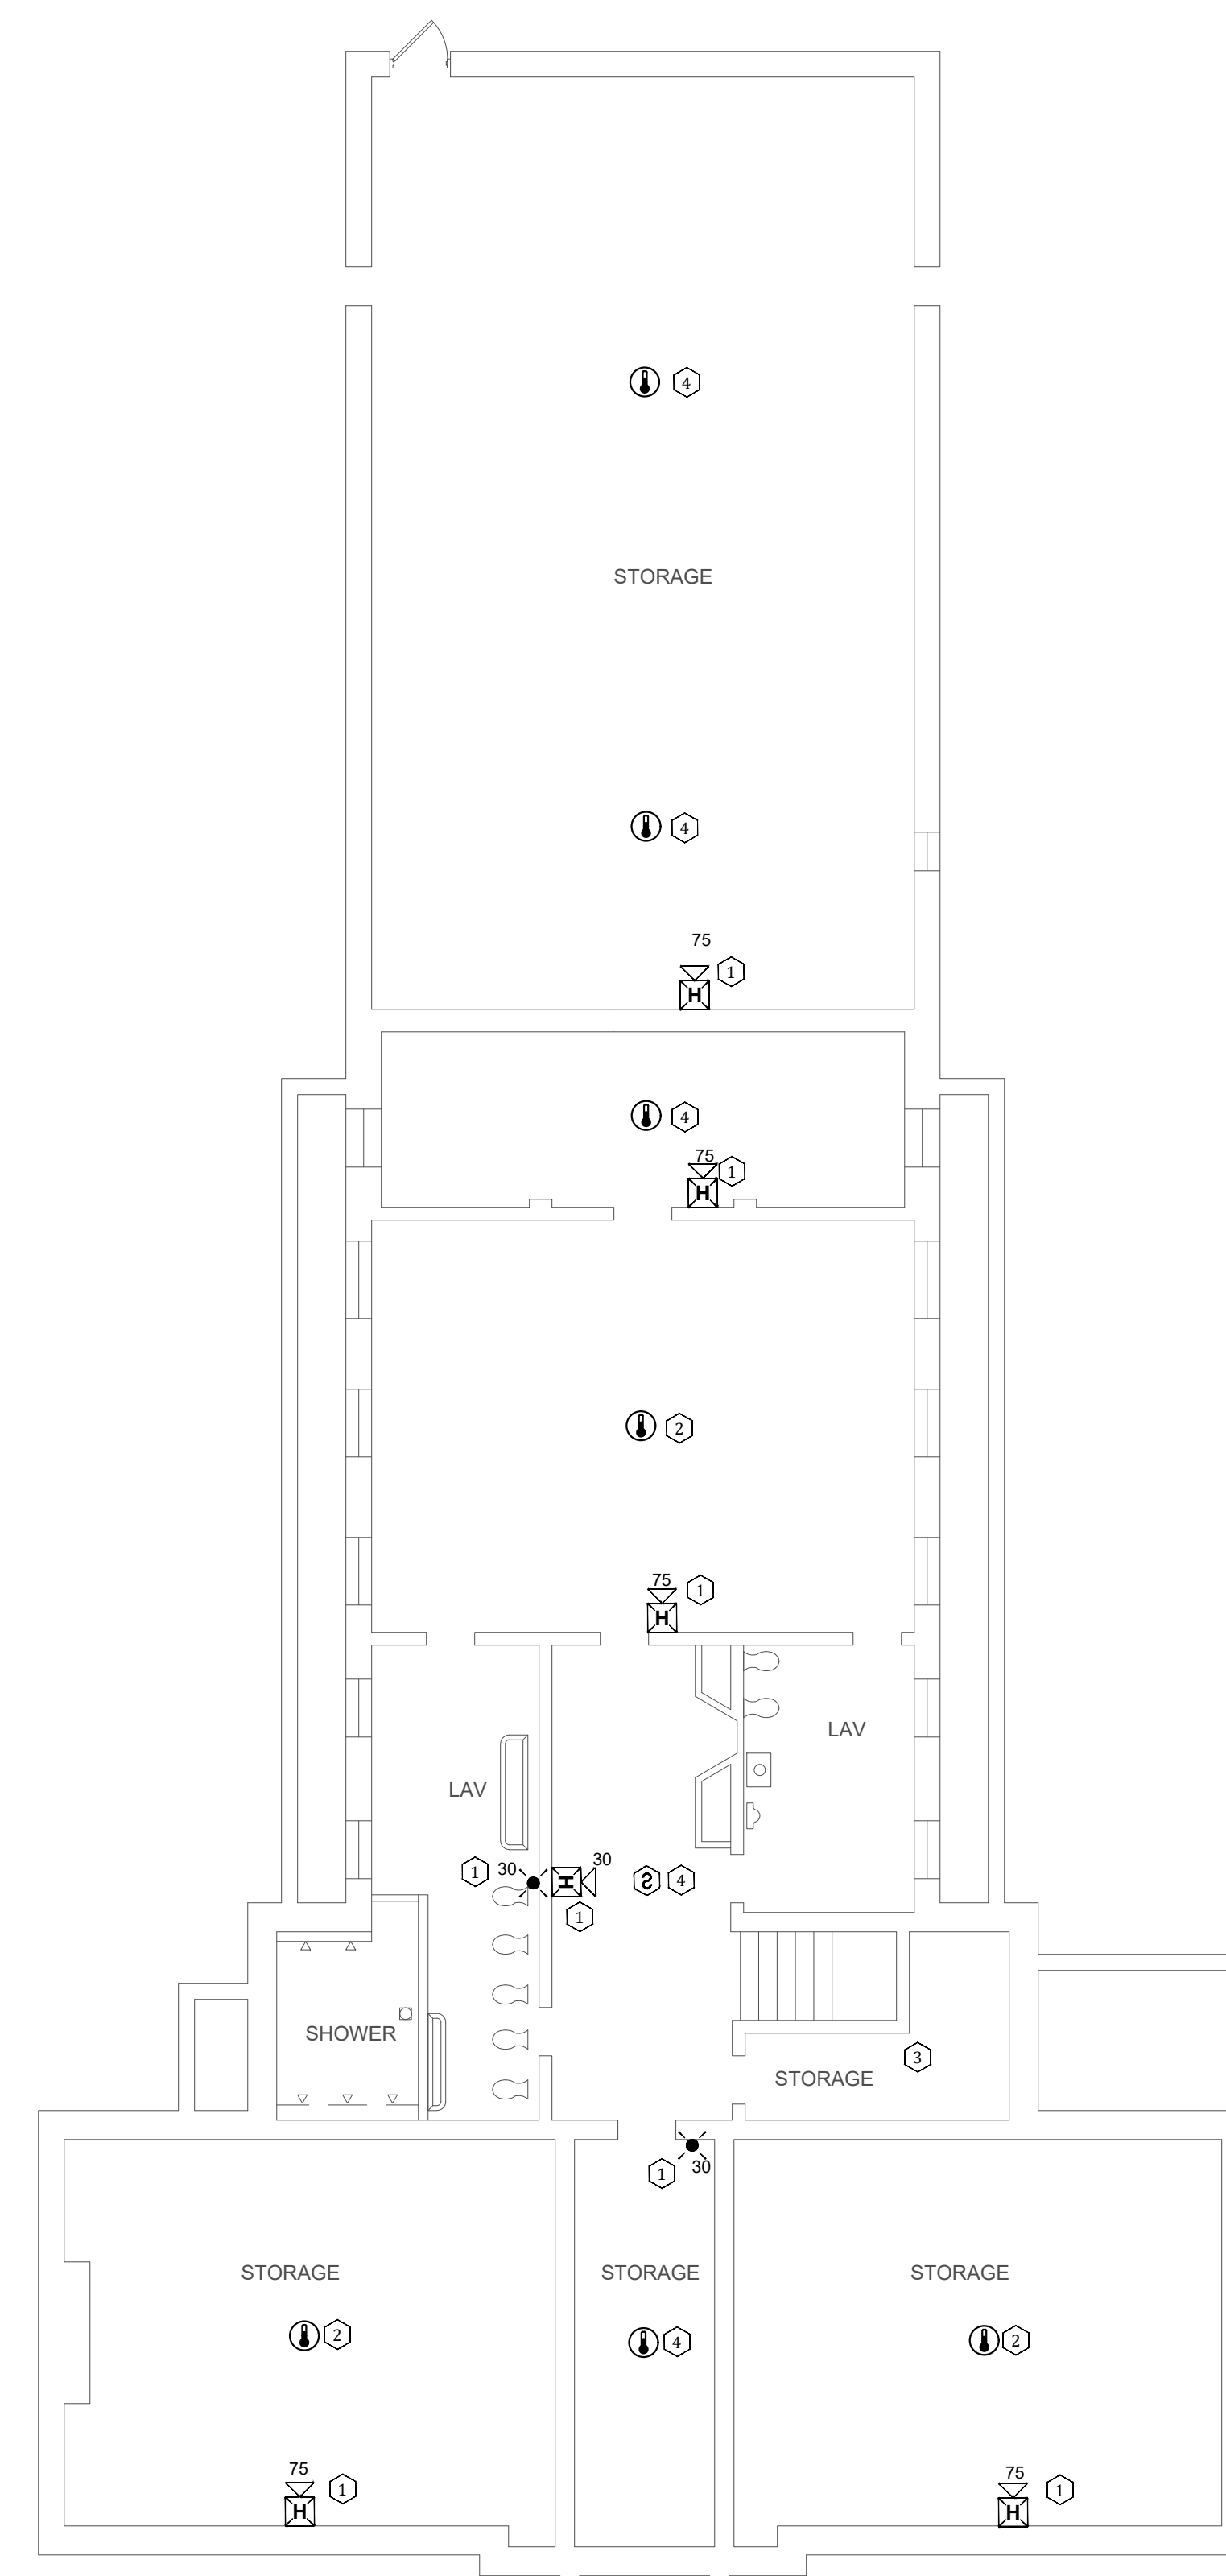

1 HOUSING 8,9,10 - BASEMENT FLOOR FIRE ALARM PLAN
SCALE: 1/8" = 1'-0"

NOTES:
FOR FIRE ALARM GENERAL NOTES,
REFER TO DWG# FA-002

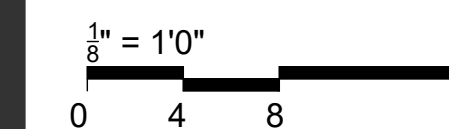

OFFICE OF
ADMINISTRATION
DIVISION OF FACILITIES
MANAGEMENT,
DESIGN AND
CONSTRUCTION

Replace Fire Alarm
System, Infrastructure

Algoa Correctional Center
8501 No More Victims Road
Jefferson City, MO 65101

PROJECT # C2315-01
SITE # 7006
ASSET # 9327006056


REVISION: _____
DATE: _____
REVISION: _____
DATE: _____
REVISION: _____
DATE: _____
ISSUE DATE: 04/22/2024

CAD DWG FILE: FA-FP-140
DRAWN BY: FSC
CHECKED BY: JMA
DESIGNED BY: FSC

SHEET TITLE:
HOUSING 8,9,10 -
BASEMENT FLOOR
FIRE ALARM PLAN


SHEET NUMBER:
FA-1300

KEY PLAN

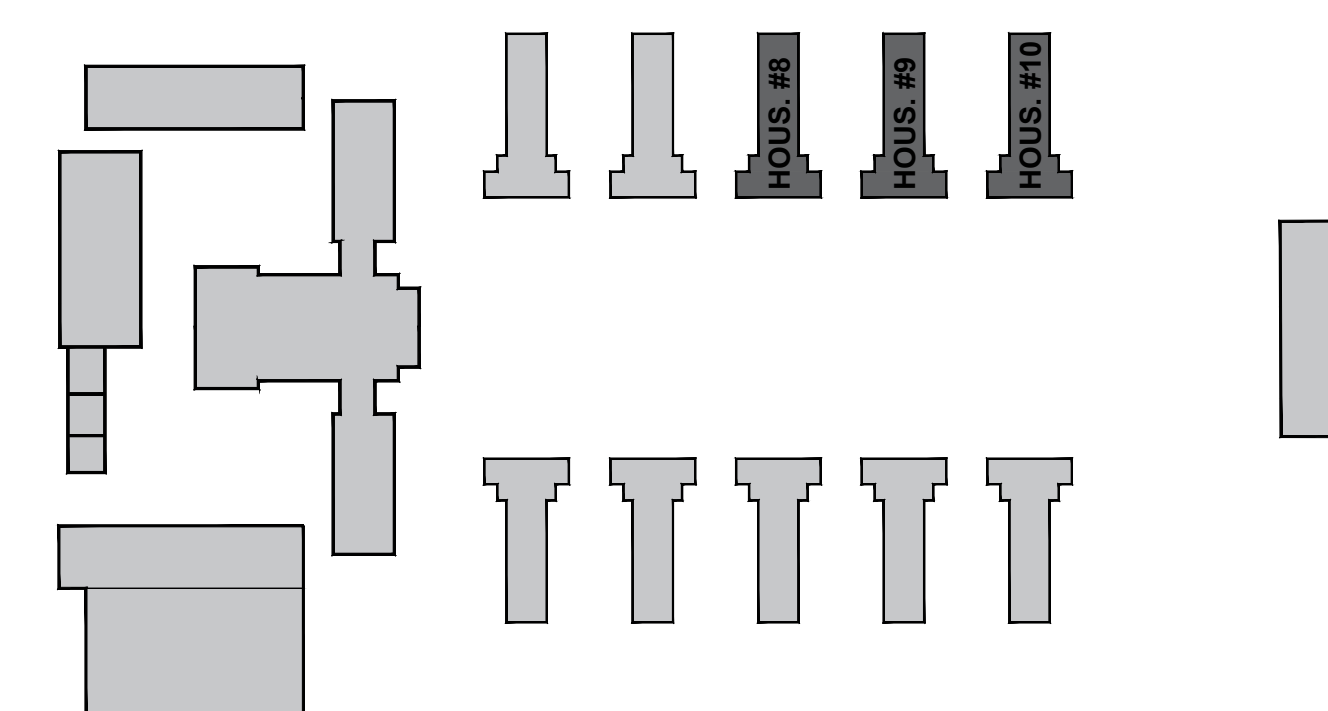




PROFESSIONAL SEAL

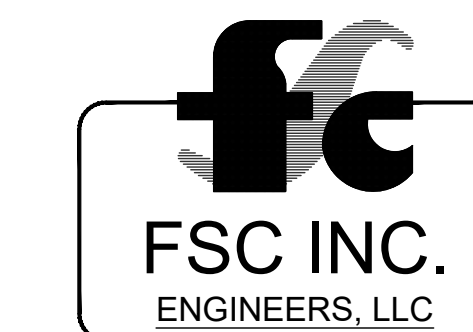

8675 W 96TH STREET
OVERLAND PARK, KS. 66212
PHONE: 816.33.4373
FAX: 913.722.3484

NOTES:
FOR FIRE ALARM GENERAL NOTES,
REFER TO DWG# FA-002

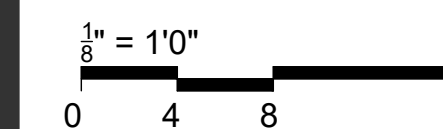

OFFICE OF
ADMINISTRATION
DIVISION OF FACILITIES
MANAGEMENT,
DESIGN AND
CONSTRUCTION

Replace Fire Alarm
System, Infrastructure

Algoa Correctional Center
8501 No More Victims Road
Jefferson City, MO 65101

PROJECT # C2315-01
SITE # 7006
ASSET # 9327006056

REVISION: _____
DATE: _____
REVISION: _____
DATE: _____
REVISION: _____
DATE: _____
ISSUE DATE: 04/22/2024

CAD DWG FILE: FA-FP-141
DRAWN BY: FSC
CHECKED BY: JMA
DESIGNED BY: FSC


SHEET TITLE:
HOUSING 8,9,10 -
FIRST FLOOR FIRE
ALARM PLAN

SHEET NUMBER:
FA-1301

42 OF 87 SHEETS
04/22/2024


KEY NOTES HOUSING BUILDING 8,9&10:

- ① ADDED NOTIFICATION APPLIANCE / INITIATING DEVICES TO MEET THE REQUIREMENTS OF NFPA 72.
- ② ADDED NEW HEAT DETECTOR DUE TO ENVIRONMENTAL CONDITIONS.
- ③ CONNECTION TO FIBER LOOP.
- ④ REPLACED SMOKE DETECTOR WITH HEAT DETECTOR DUE TO ENVIRONMENTAL CONDITIONS.

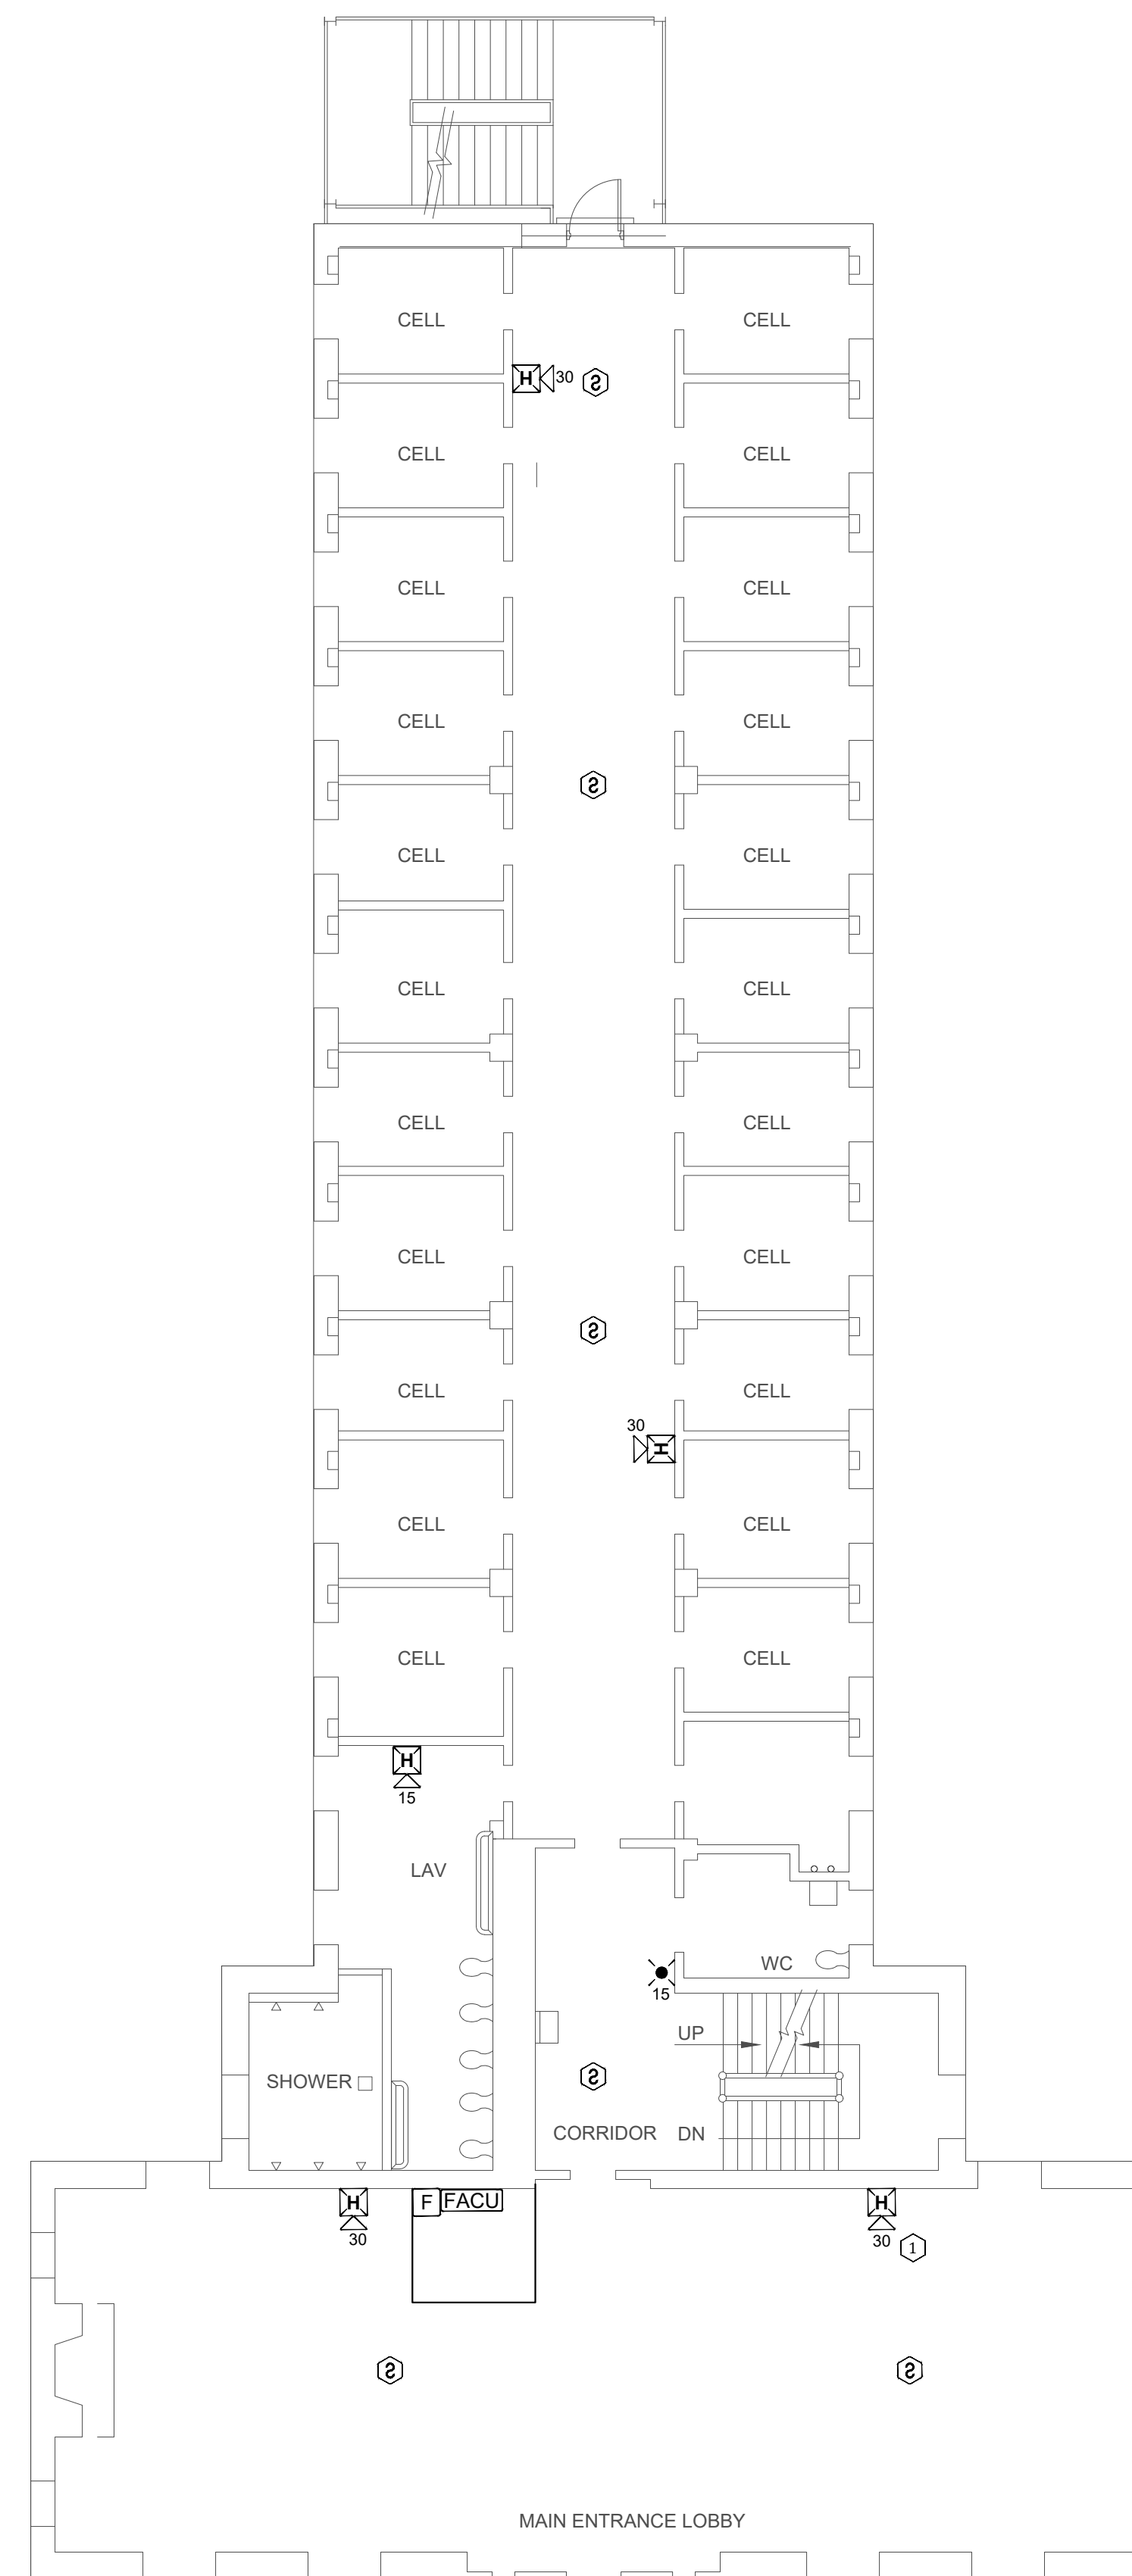


1 HOUSING 8,9,10 - FIRST FLOOR FIRE ALARM PLAN
SCALE: 1/8" = 1'-0"

KEY PLAN

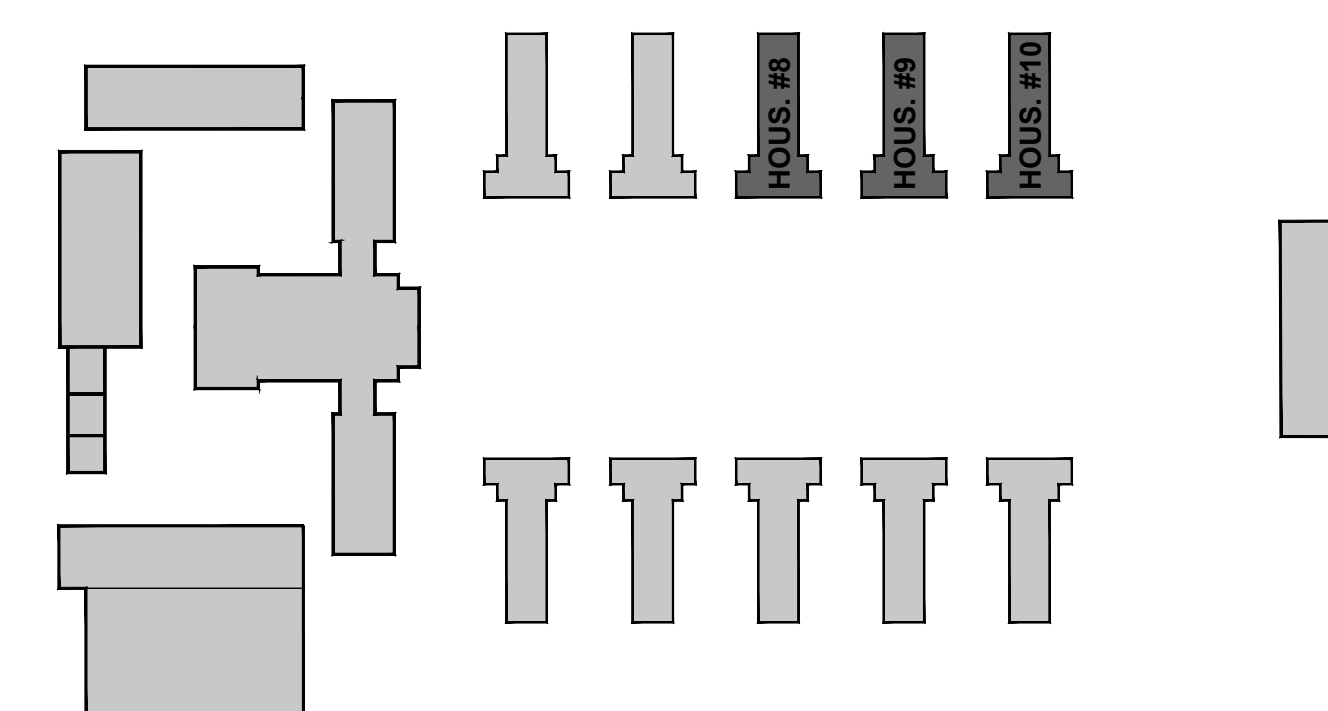




PROFESSIONAL SEAL

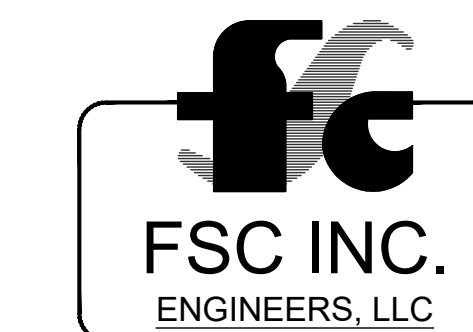

8675 W 96TH STREET
OVERLAND PARK, KS. 66212
PHONE: 816.33.4373
FAX: 913.722.3484

NOTES:
FOR FIRE ALARM GENERAL NOTES,
REFER TO DWG# FA-002

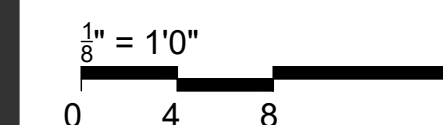

OFFICE OF
ADMINISTRATION
DIVISION OF FACILITIES
MANAGEMENT,
DESIGN AND
CONSTRUCTION

Replace Fire Alarm
System, Infrastructure

Algoa Correctional Center
8501 No More Victims Road
Jefferson City, MO 65101

PROJECT # C2315-01
SITE # 7006
ASSET # 9327006056

REVISION: _____
DATE: _____
REVISION: _____
DATE: _____
REVISION: _____
DATE: _____
ISSUE DATE: 04/22/2024

CAD DWG FILE: FA-FP-142
DRAWN BY: FSC
CHECKED BY: JMA
DESIGNED BY: FSC


SHEET TITLE:
HOUSING 8,9,10 -
SECOND FLOOR FIRE
ALARM PLAN

SHEET NUMBER:
FA-1302

43 OF 87 SHEETS
04/22/2024


KEY NOTES HOUSING BUILDING 8,9&10:

- ① ADDED NOTIFICATION APPLIANCE / INITIATING DEVICES TO MEET THE REQUIREMENTS OF NFPA 72.
- ② ADDED NEW HEAT DETECTOR DUE TO ENVIRONMENTAL CONDITIONS.
- ③ CONNECTION TO FIBER LOOP.
- ④ REPLACED SMOKE DETECTOR WITH HEAT DETECTOR DUE TO ENVIRONMENTAL CONDITIONS.

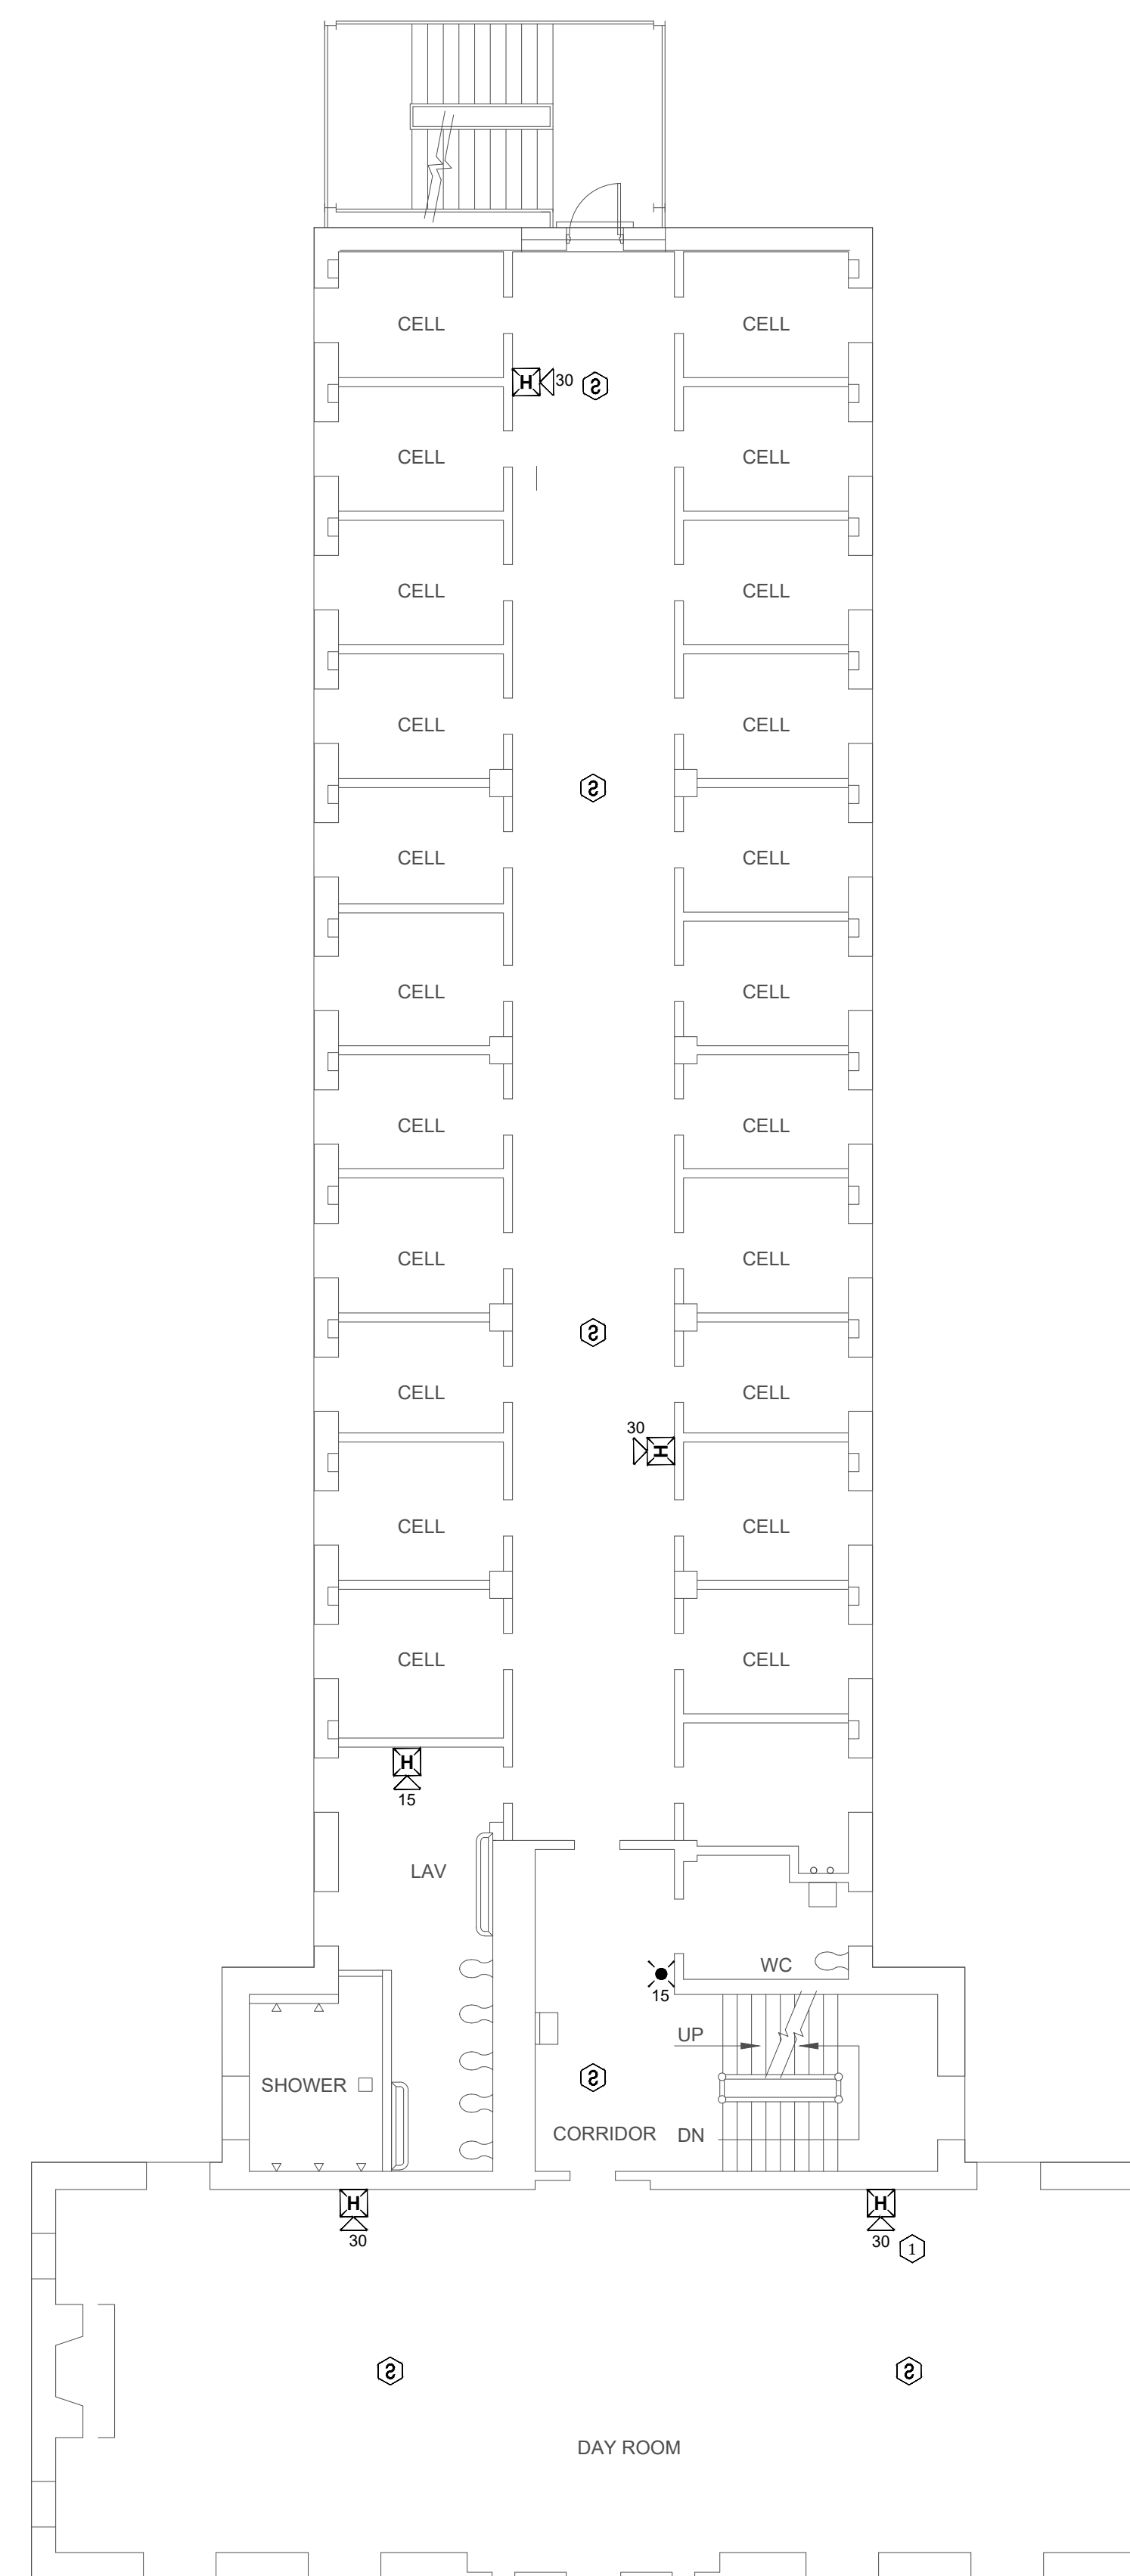

1 HOUSING 8,9,10 - SECOND FLOOR FIRE ALARM PLAN
SCALE: 1/8" = 1'-0"

KEY PLAN

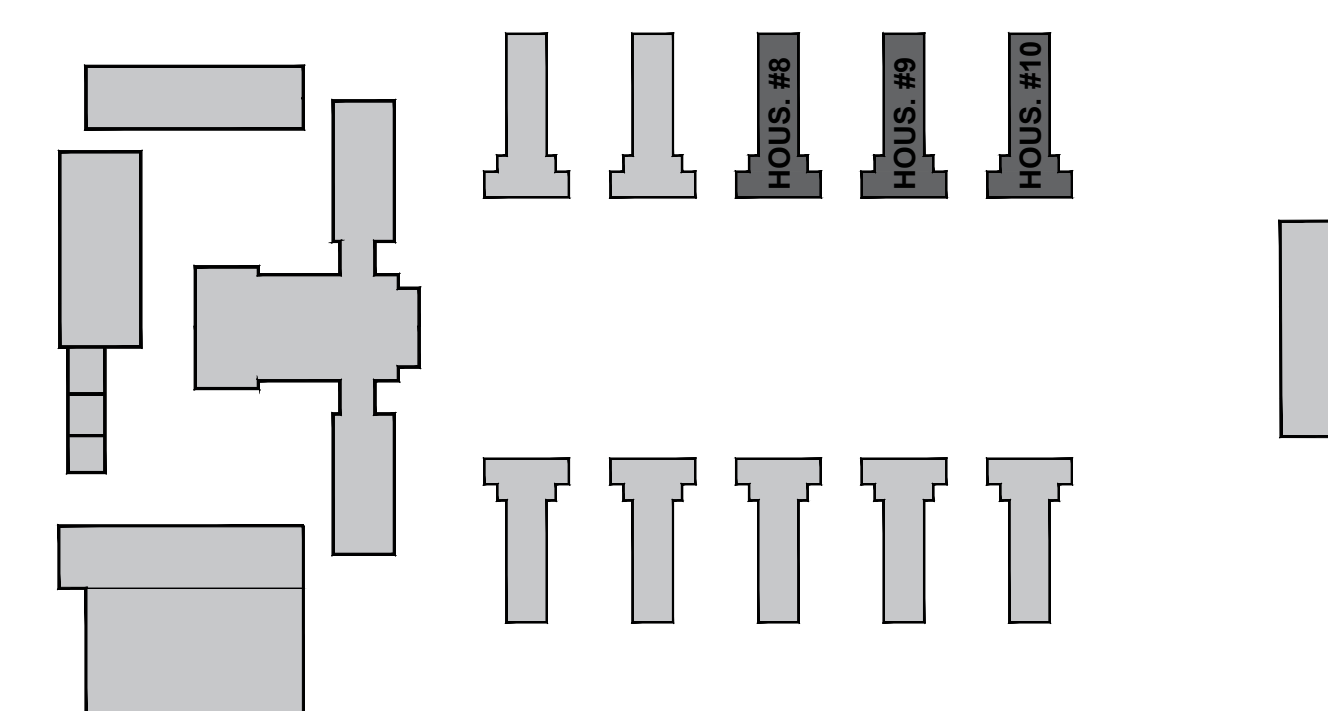




PROFESSIONAL SEAL



8675 W 96TH STREET
OVERLAND PARK, KS. 66212
PHONE: 816.33.4373
FAX: 913.722.3484

NOTES:
FOR FIRE ALARM GENERAL NOTES,
REFER TO DWG# FA-002

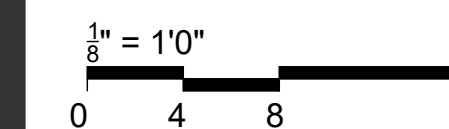

OFFICE OF
ADMINISTRATION
DIVISION OF FACILITIES
MANAGEMENT,
DESIGN AND
CONSTRUCTION

Replace Fire Alarm
System, Infrastructure

Algoa Correctional Center
8501 No More Victims Road
Jefferson City, MO 65101

PROJECT # C2315-01
SITE # 7006
ASSET # 9327006056

REVISION: _____
DATE: _____
REVISION: _____
DATE: _____
REVISION: _____
DATE: _____
ISSUE DATE: 04/22/2024

CAD DWG FILE: FA-FP-143
DRAWN BY: FSC
CHECKED BY: JMA
DESIGNED BY: FSC


SHEET TITLE:
HOUSING 8,9,10 -
THIRD FLOOR FIRE
ALARM PLAN

SHEET NUMBER:
FA-1303


44 OF 87 SHEETS
04/22/2024

KEY NOTES HOUSING BUILDING 8,9&10:

- ① ADDED NOTIFICATION APPLIANCE / INITIATING DEVICES TO MEET THE REQUIREMENTS OF NFPA 72.
- ② ADDED NEW HEAT DETECTOR DUE TO ENVIRONMENTAL CONDITIONS.
- ③ CONNECTION TO FIBER LOOP.
- ④ REPLACED SMOKE DETECTOR WITH HEAT DETECTOR DUE TO ENVIRONMENTAL CONDITIONS.

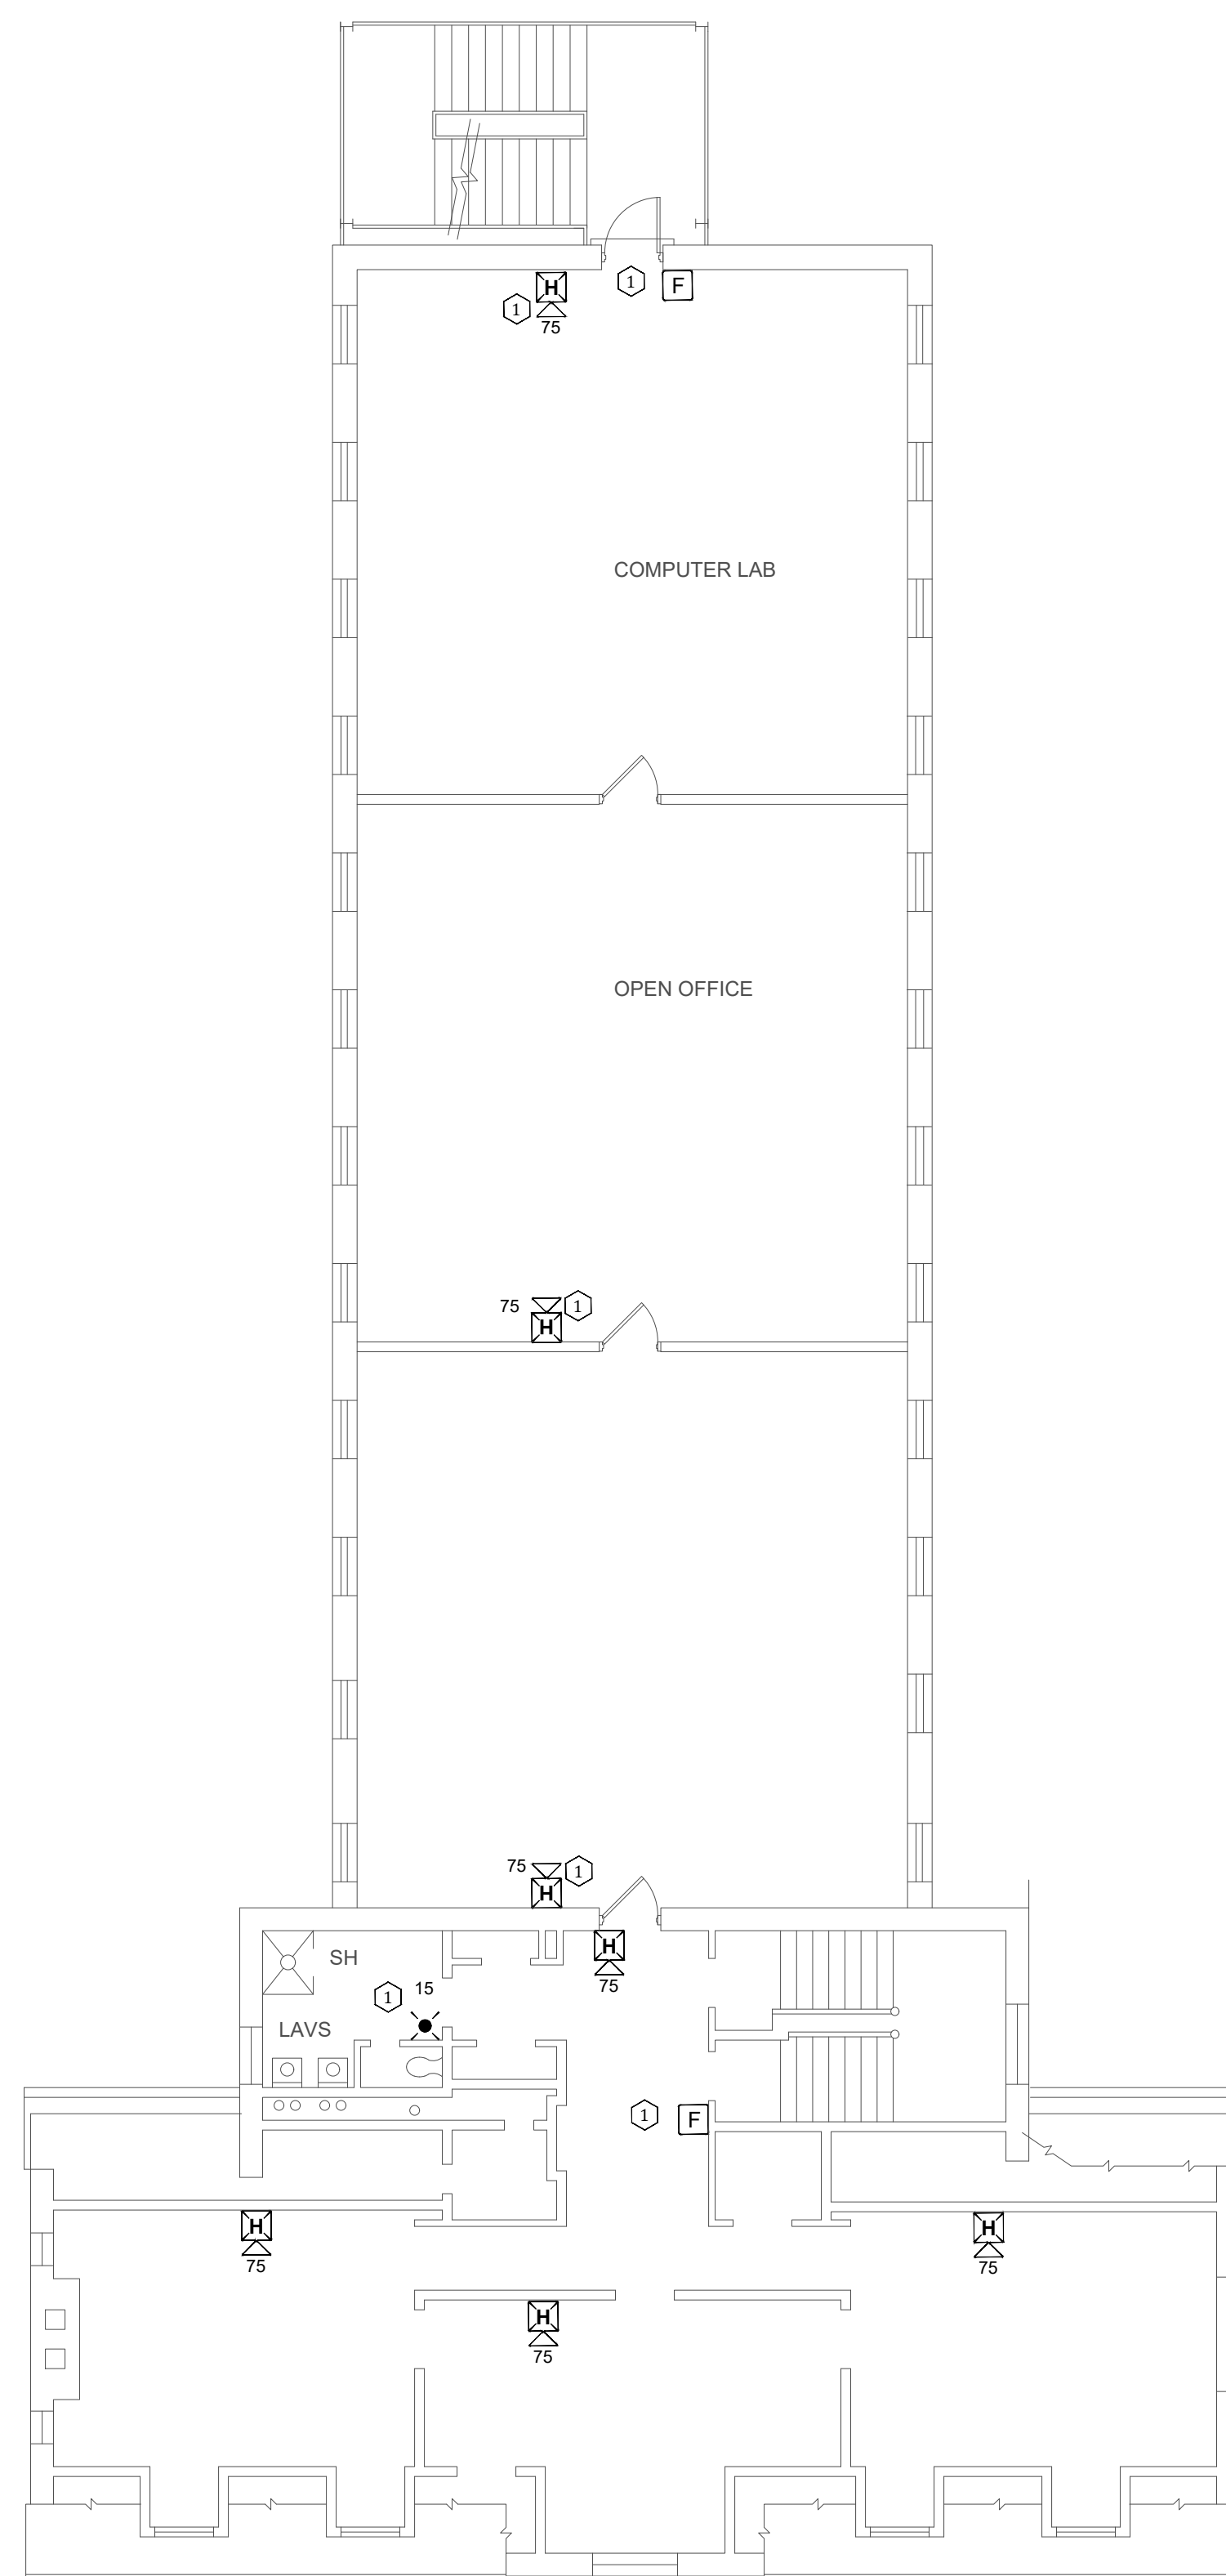

KEY PLAN

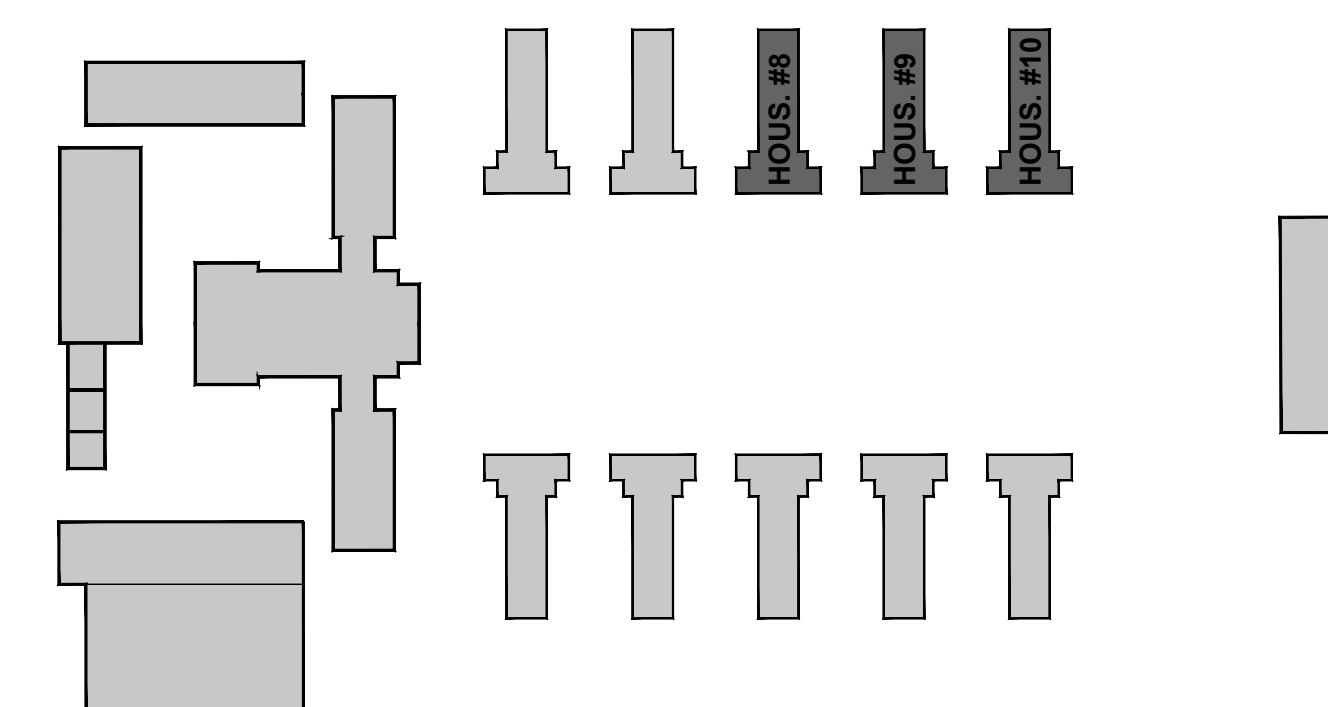

1 HOUSING 8,9,10 - THIRD FLOOR FIRE ALARM PLAN
SCALE: 1/8" = 1'-0"




PROFESSIONAL SEAL



8675 W 96TH STREET
OVERLAND PARK, KS. 66212
PHONE: 816.33.4373
FAX: 913.722.3484

NOTES:
FOR FIRE ALARM GENERAL NOTES,
REFER TO DWG# FA-002

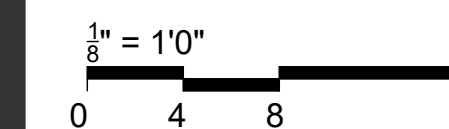

OFFICE OF
ADMINISTRATION
DIVISION OF FACILITIES
MANAGEMENT,
DESIGN AND
CONSTRUCTION

Replace Fire Alarm
System, Infrastructure

Algoa Correctional Center
8501 No More Victims Road
Jefferson City, MO 65101

PROJECT # C2315-01
SITE # 7006
ASSET # 9327006056

REVISION: _____
DATE: _____
REVISION: _____
DATE: _____
REVISION: _____
DATE: _____
ISSUE DATE: 04/22/2024

CAD DWG FILE: FA-FP-144
DRAWN BY: FSC
CHECKED BY: JMA
DESIGNED BY: FSC


SHEET TITLE:
**HOUSING 16 - FIRST
FLOOR FIRE ALARM
PLAN**

SHEET NUMBER:
FA-1400

45 OF 87 SHEETS
04/22/2024


KEY NOTES BUILDING 16:

- ① ADDED NOTIFICATION APPLIANCE / INITIATING DEVICES TO MEET THE REQUIREMENTS OF NFPA 72
- ② NOTIFICATION APPLIANCES ADDED TO MEET THE REQUIREMENTS OF NFPA 72 PRIVATE MODE COVERAGE SECTION 18.6 PER THE STATE OF MISSOURI DEPARTMENT OF CORRECTIONS INTENT.
- ③ CONNECTION TO FIBER LOOP

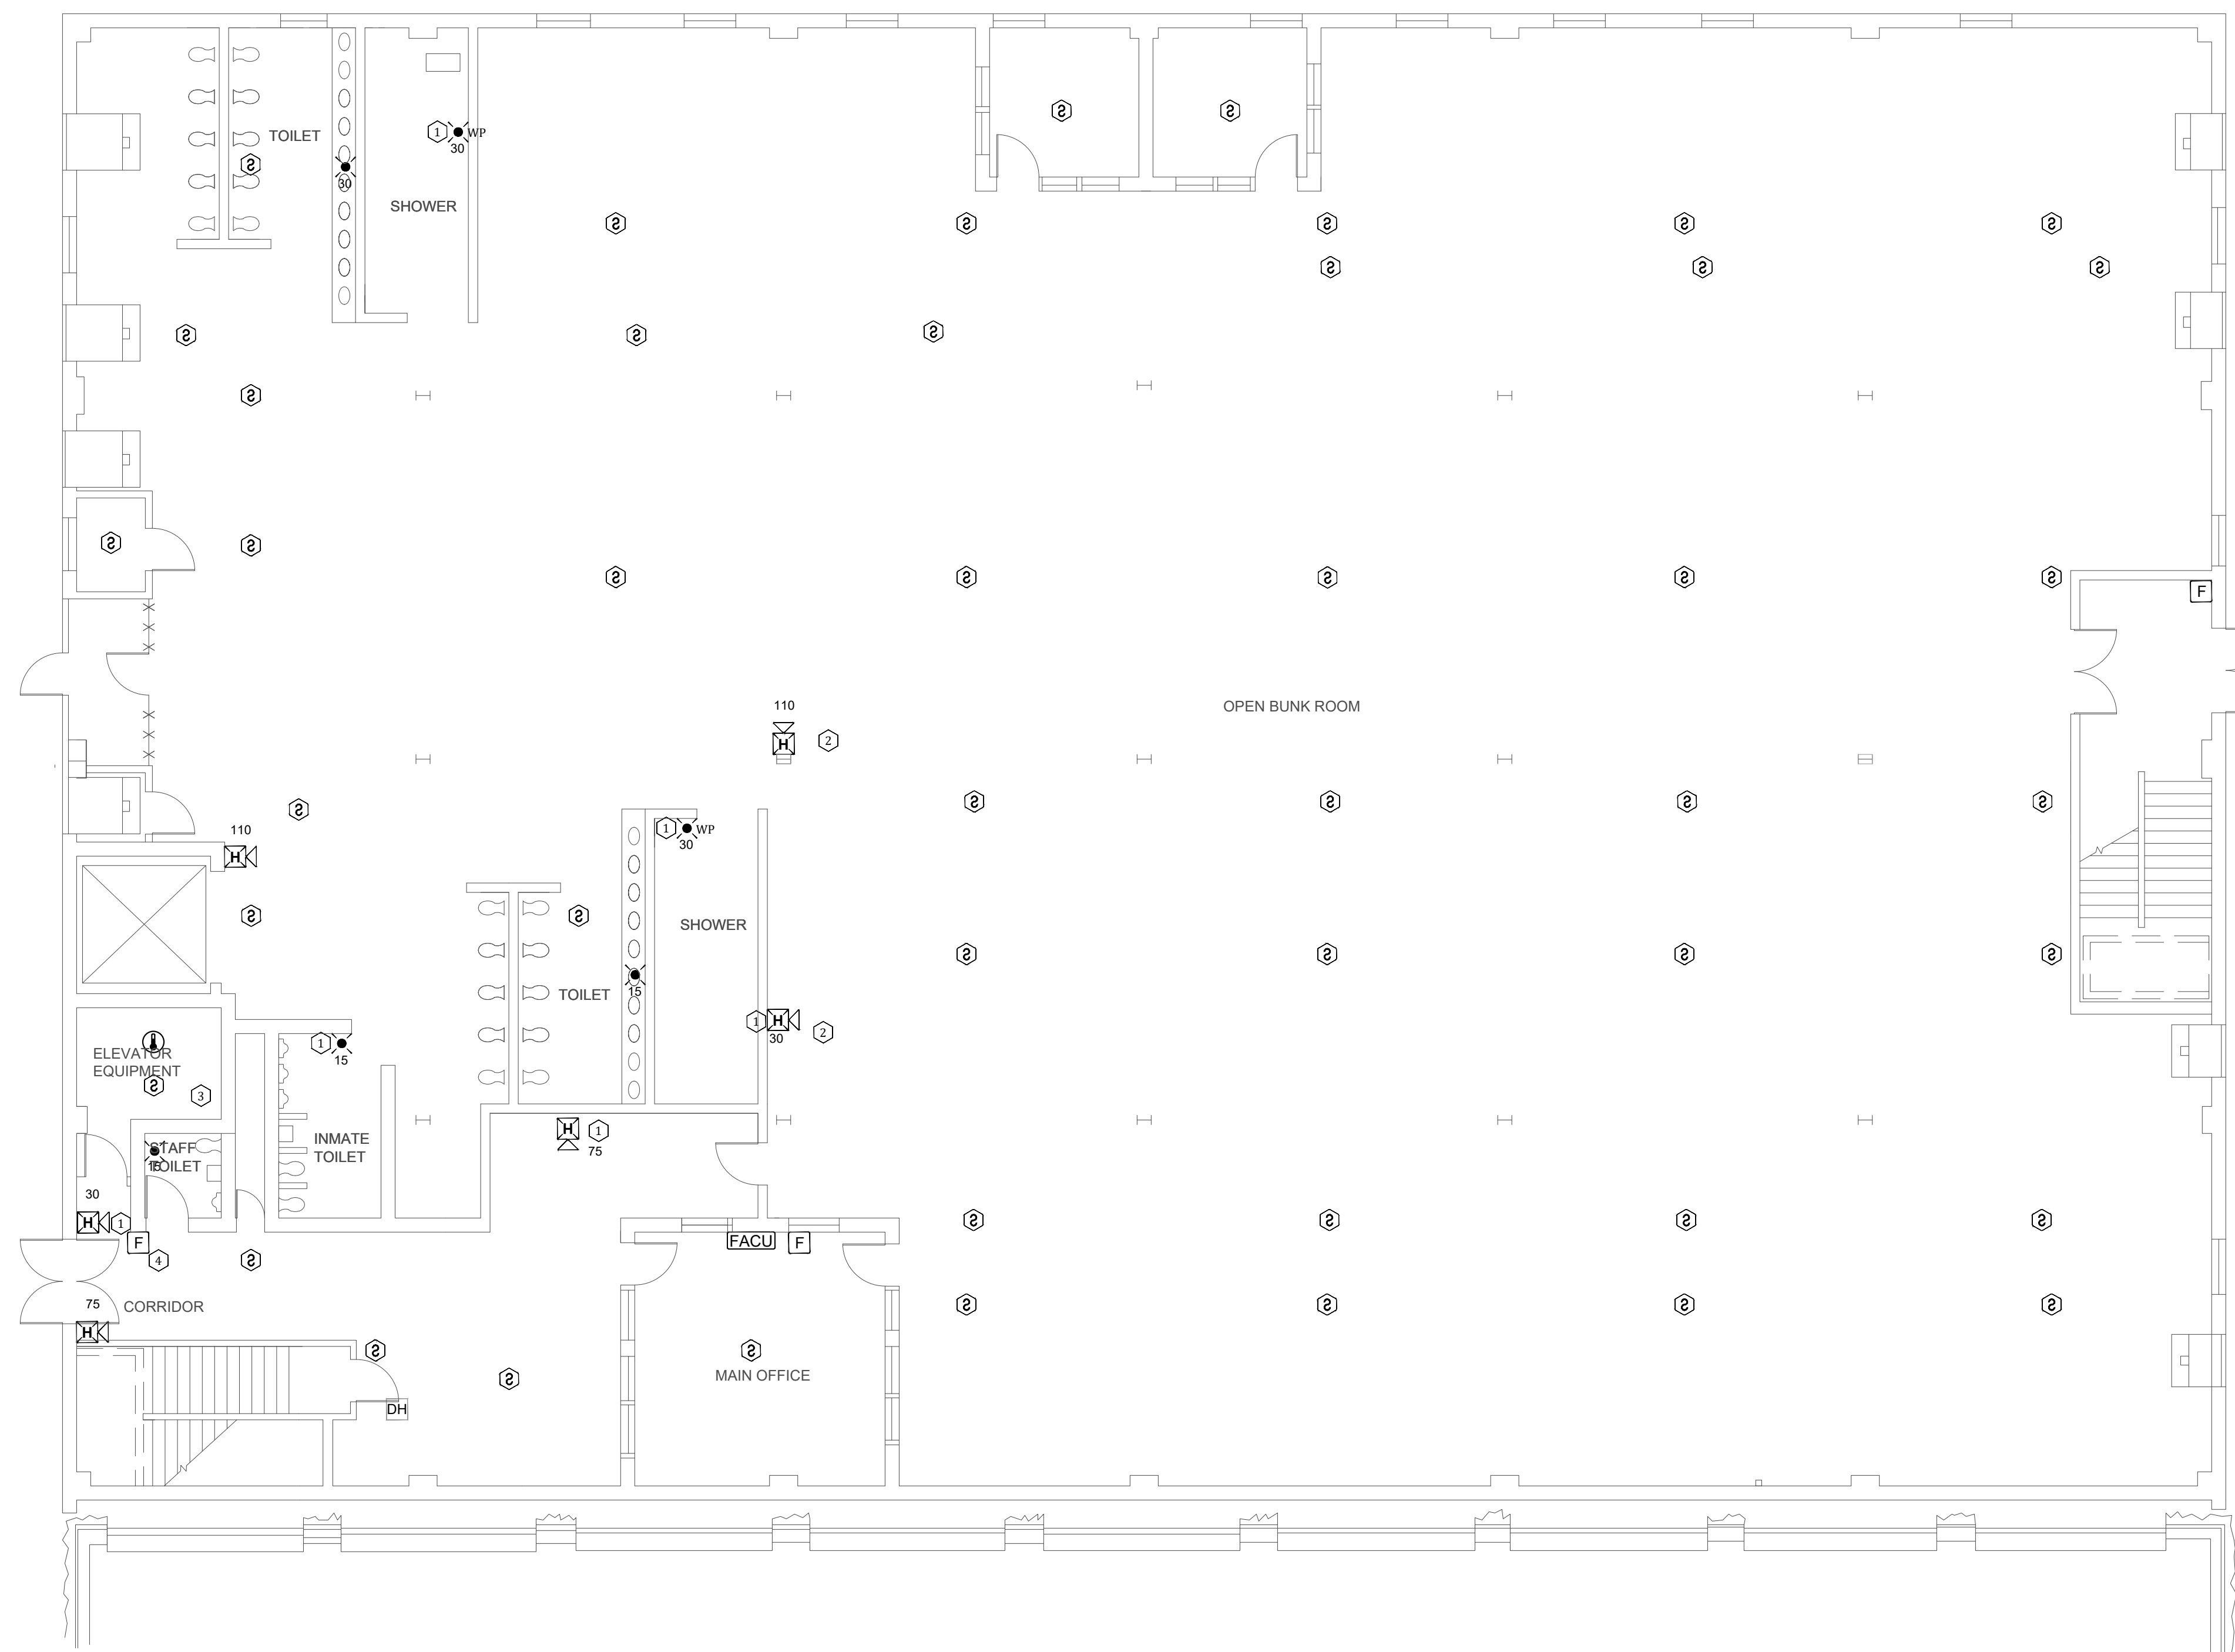


1 HOUSING 16 - FIRST FLOOR FIRE ALARM PLAN
SCALE: 1/8" = 1'-0"

KEY PLAN

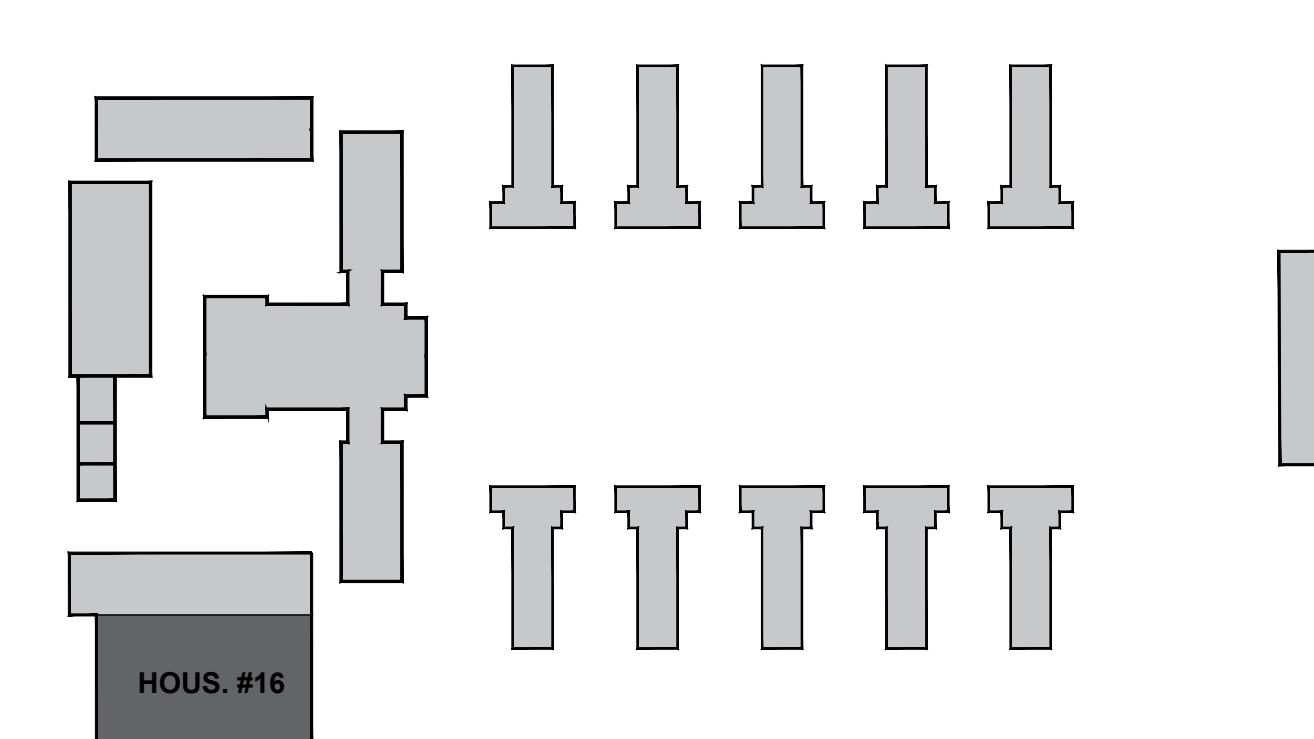

HOUS. #16

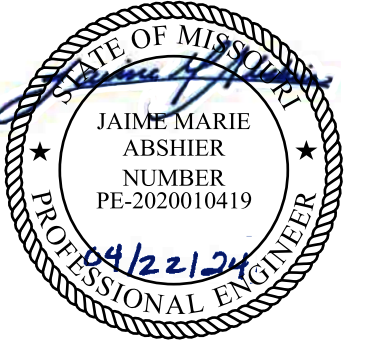

PROFESSIONAL SEAL



FSC INC.
ENGINEERS, LLC
8675 W 96TH STREET
OVERLAND PARK, KS. 66212
PHONE: 816.33.4373
FAX: 913.722.3484

KEY NOTES BUILDING 16:

- ① ADDED NOTIFICATION APPLIANCE / INITIATING DEVICES TO MEET THE REQUIREMENTS OF NFPA 72
- ② NOTIFICATION APPLIANCES ADDED TO MEET THE REQUIREMENTS OF NFPA 72 PRIVATE MODE COVERAGE SECTION 18.6 PER THE STATE OF MISSOURI DEPARTMENT OF CORRECTIONS INTENT.
- ③ CONNECTION TO FIBER LOOP
- ④ RELOCATED DEVICE TO MEET COVERAGE REQUIREMENTS OF NFPA 72.

NOTES:
FOR FIRE ALARM GENERAL NOTES,
REFER TO DWG# FA-002



**OFFICE OF
ADMINISTRATION
DIVISION OF FACILITIES
MANAGEMENT,
DESIGN AND
CONSTRUCTION**

Replace Fire Alarm
System, Infrastructure

Algoa Correctional Center
8501 No More Victims Road
Jefferson City, MO 65101


PROJECT # C2315-01
SITE # 7006
ASSET # 9327006056

REVISION: _____
DATE: _____
REVISION: _____
DATE: _____
REVISION: _____
DATE: _____
ISSUE DATE: 04/22/2024

CAD DWG FILE: FA-FP-145
DRAWN BY: FSC
CHECKED BY: JMA
DESIGNED BY: FSC


SHEET TITLE:
**HOUSING 16 -
SECOND FLOOR FIRE
ALARM PLAN**

SHEET NUMBER:
FA-1401

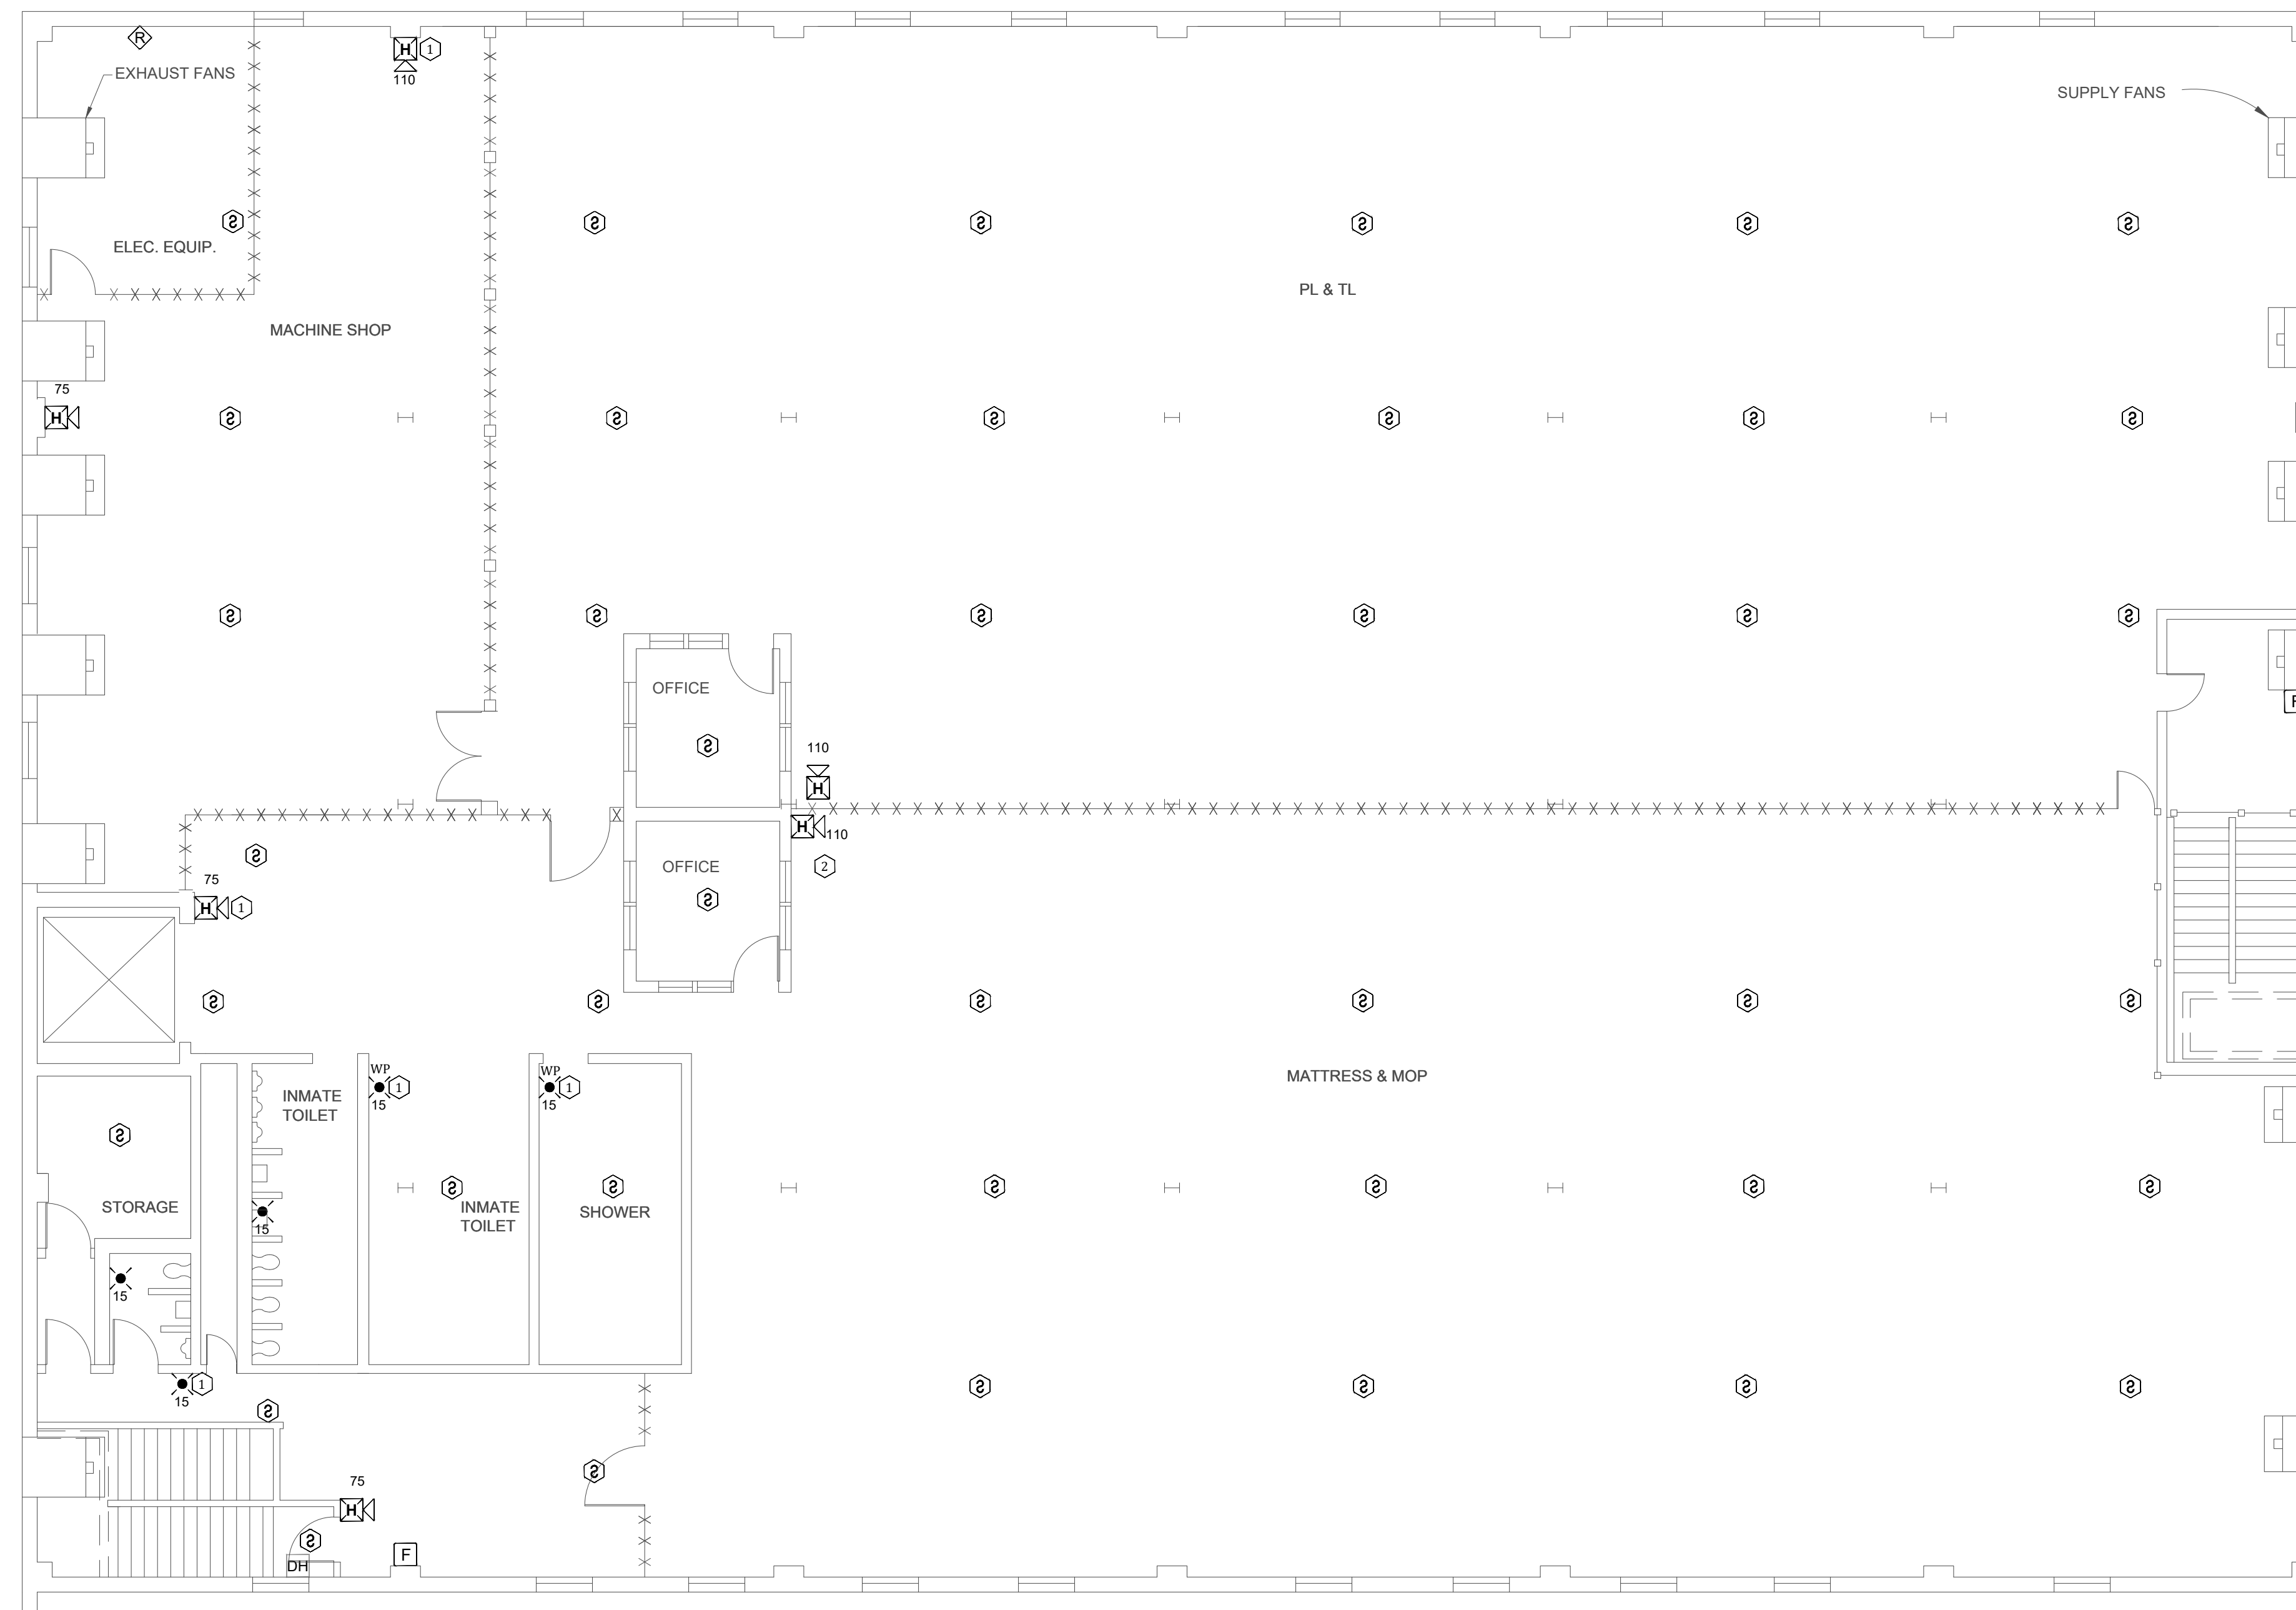


1 HOUSING 16 - SECOND FLOOR FIRE ALARM PLAN
SCALE: 1/8" = 1'-0"

KEY PLAN

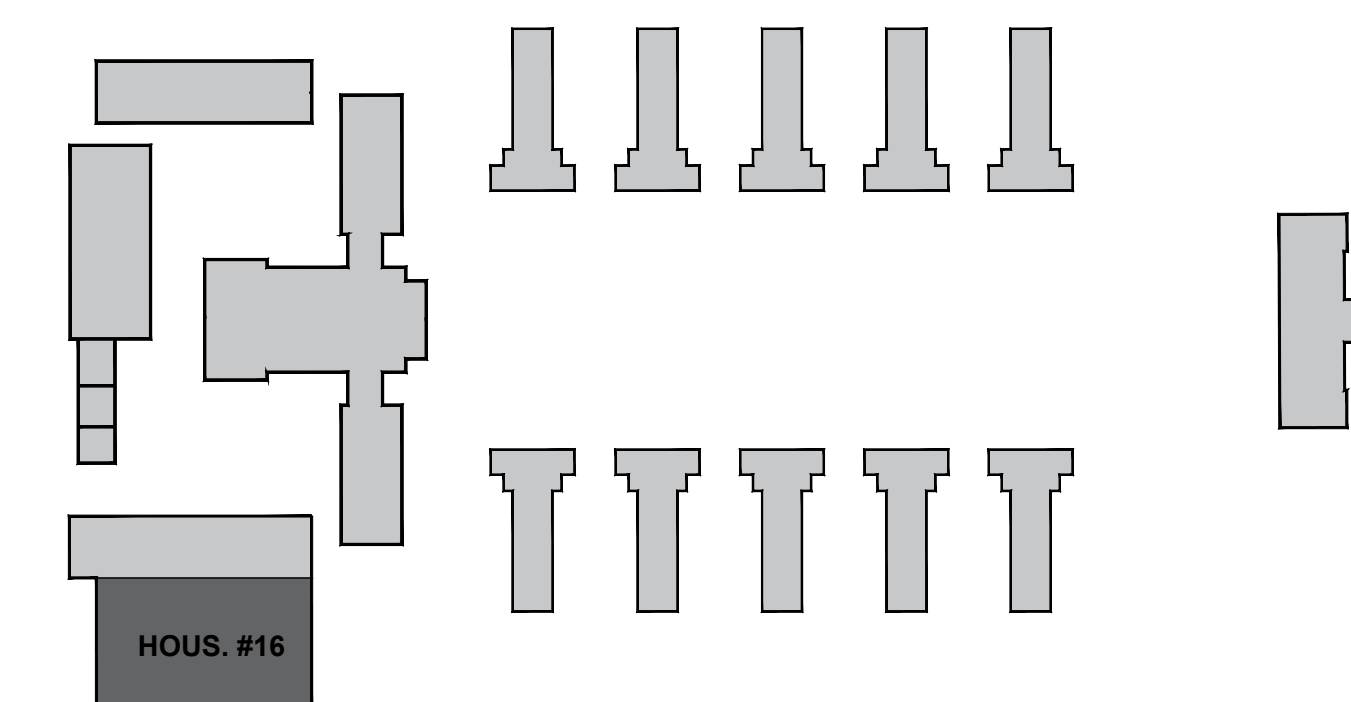




PROFESSIONAL SEAL

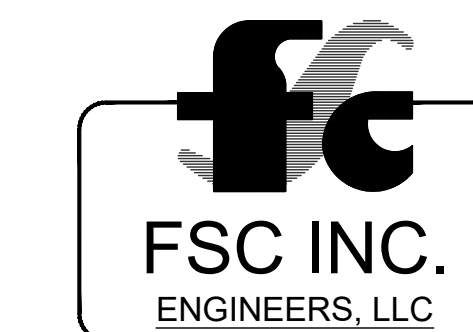

8675 W 96TH STREET
OVERLAND PARK, KS. 66212
PHONE: 816.33.4373
FAX: 913.722.3484

NOTES:
FOR FIRE ALARM GENERAL NOTES,
REFER TO DWG# FA-002

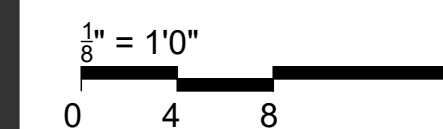

OFFICE OF
ADMINISTRATION
DIVISION OF FACILITIES
MANAGEMENT,
DESIGN AND
CONSTRUCTION

Replace Fire Alarm
System, Infrastructure

Algoa Correctional Center
8501 No More Victims Road
Jefferson City, MO 65101

PROJECT # C2315-01
SITE # 7006
ASSET # 9327006056

REVISION: _____
DATE: _____
REVISION: _____
DATE: _____
REVISION: _____
DATE: _____
ISSUE DATE: 04/22/2024


CAD DWG FILE: FA-FP-146
DRAWN BY: FSC
CHECKED BY: JMA
DESIGNED BY: FSC

SHEET TITLE:
ADMINISTRATION
BUILDING - BASEMENT
FLOOR FIRE ALARM
DEMO PLAN

SHEET NUMBER:
FAD-100


GENERAL NOTES

1. ALL NOTIFICATION AND DETECTION DEVICES ARE TO BE REPLACED. LOCATIONS TO BE MODIFIED AS NECESSARY TO MEET THE REQUIREMENTS OF NFPA 72. REFER TO NEW WORK DRAWINGS FOR ADDITIONAL INFORMATION.
2. ALL WIRING AND CONDUIT IN GOOD WORKING CONDITION MAY BE RE UTILIZED FOR NEW FIRE ALARM SYSTEM.

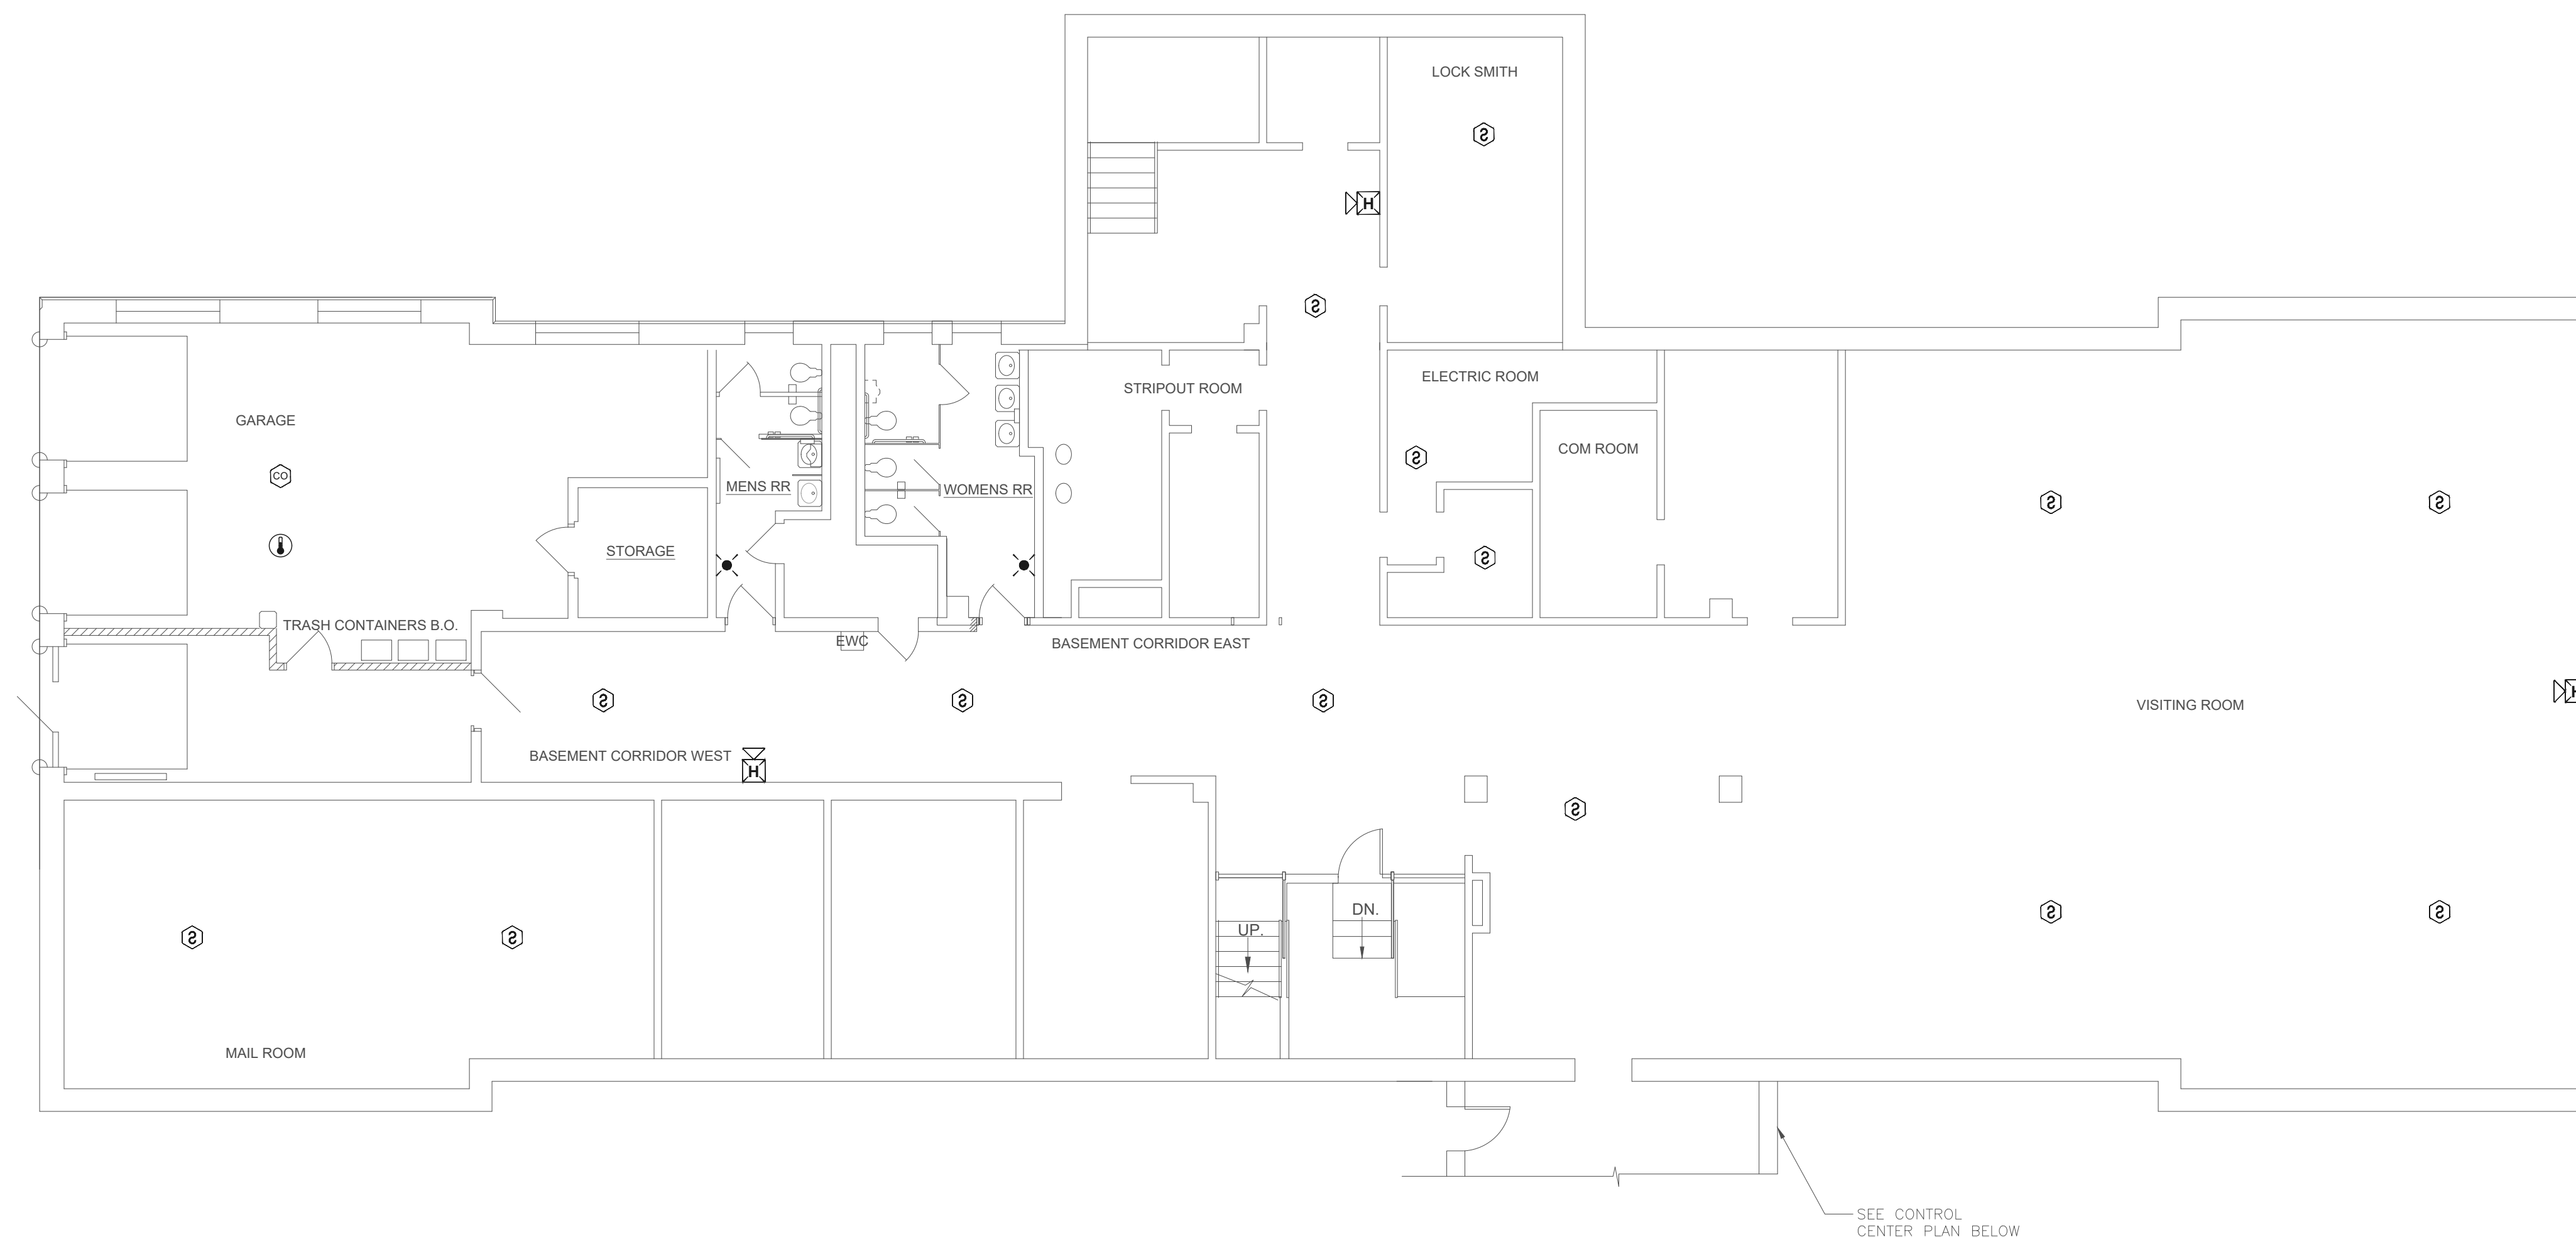

1 ADMINISTRATION BUILDING - BASEMENT FLOOR FIRE ALARM DEMO PLAN
SCALE: 1/8" = 1'-0"

KEY PLAN

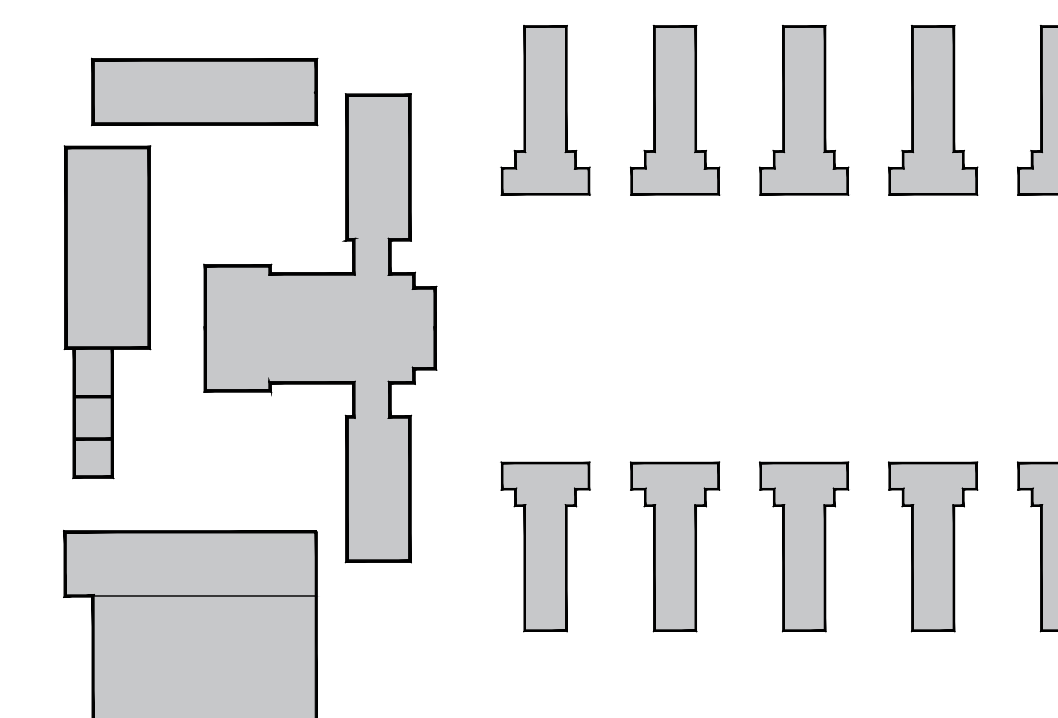

ADMIN BLDG




PROFESSIONAL SEAL



8675 W 96TH STREET
OVERLAND PARK, KS. 66212
PHONE: 816.33.4373
FAX: 913.722.3484

NOTES:
FOR FIRE ALARM GENERAL NOTES,
REFER TO DWG# FA-002

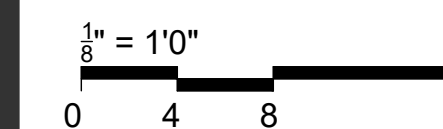

OFFICE OF
ADMINISTRATION
DIVISION OF FACILITIES
MANAGEMENT,
DESIGN AND
CONSTRUCTION

Replace Fire Alarm
System, Infrastructure

Algoa Correctional Center
8501 No More Victims Road
Jefferson City, MO 65101

PROJECT # C2315-01
SITE # 7006
ASSET # 9327006056

REVISION: _____
DATE: _____
REVISION: _____
DATE: _____
REVISION: _____
DATE: _____
ISSUE DATE: 04/22/2024

CAD DWG FILE: FA-FP-147
DRAWN BY: FSC
CHECKED BY: JMA
DESIGNED BY: FSC

SHEET TITLE:
ADMINISTRATION
BUILDING - FIRST
FLOOR FIRE ALARM
DEMO PLAN

SHEET NUMBER:
FAD-101


GENERAL NOTES

1. ALL NOTIFICATION AND DETECTION DEVICES ARE TO BE REPLACED. LOCATIONS TO BE MODIFIED AS NECESSARY TO MEET THE REQUIREMENTS OF NFPA 72. REFER TO NEW WORK DRAWINGS FOR ADDITIONAL INFORMATION.
2. ALL WIRING AND CONDUIT IN GOOD WORKING CONDITION MAY BE RE UTILIZED FOR NEW FIRE ALARM SYSTEM.



1 ADMINISTRATION BUILDING - FIRST FLOOR FIRE ALARM DEMO PLAN
SCALE: 1/8" = 1'-0"


KEY PLAN

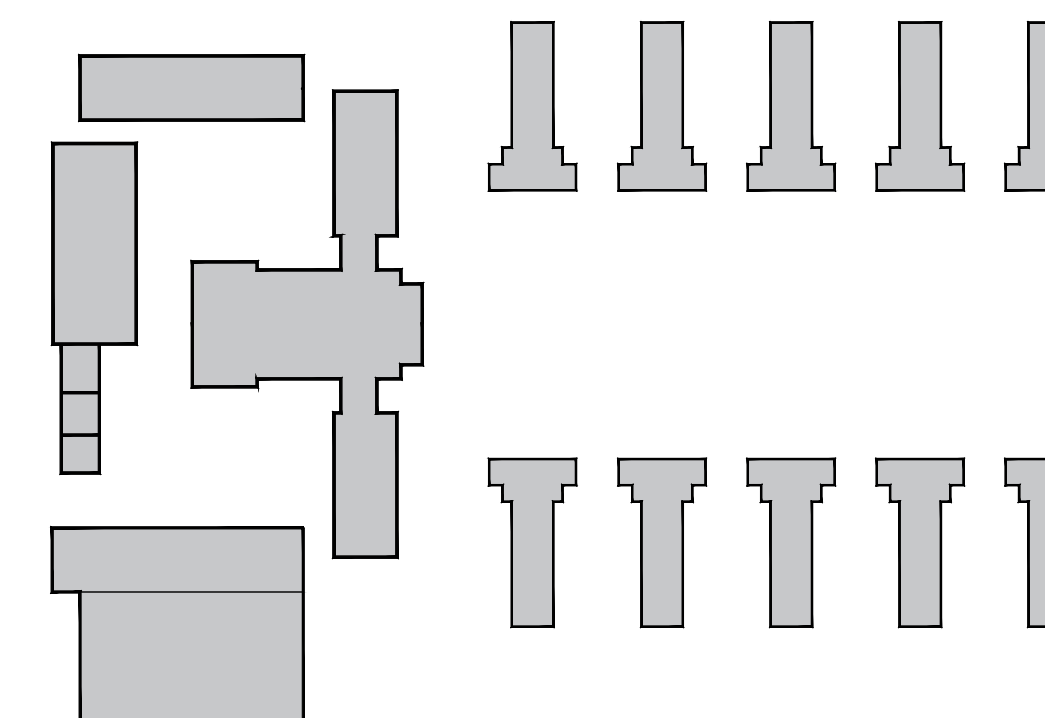

ADMIN BLDG




PROFESSIONAL SEAL

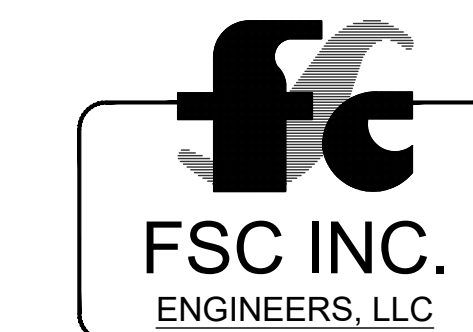


8675 W 96TH STREET
OVERLAND PARK, KS. 66212
PHONE: 816.33.4373
FAX: 913.722.3484

GENERAL NOTES

1. ALL NOTIFICATION AND DETECTION DEVICES ARE TO BE REPLACED. LOCATIONS TO BE MODIFIED AS NECESSARY TO MEET THE REQUIREMENTS OF NFPA 72. REFER TO NEW WORK DRAWINGS FOR ADDITIONAL INFORMATION.
2. ALL WIRING AND CONDUIT IN GOOD WORKING CONDITION MAY BE RE UTILIZED FOR NEW FIRE ALARM SYSTEM.

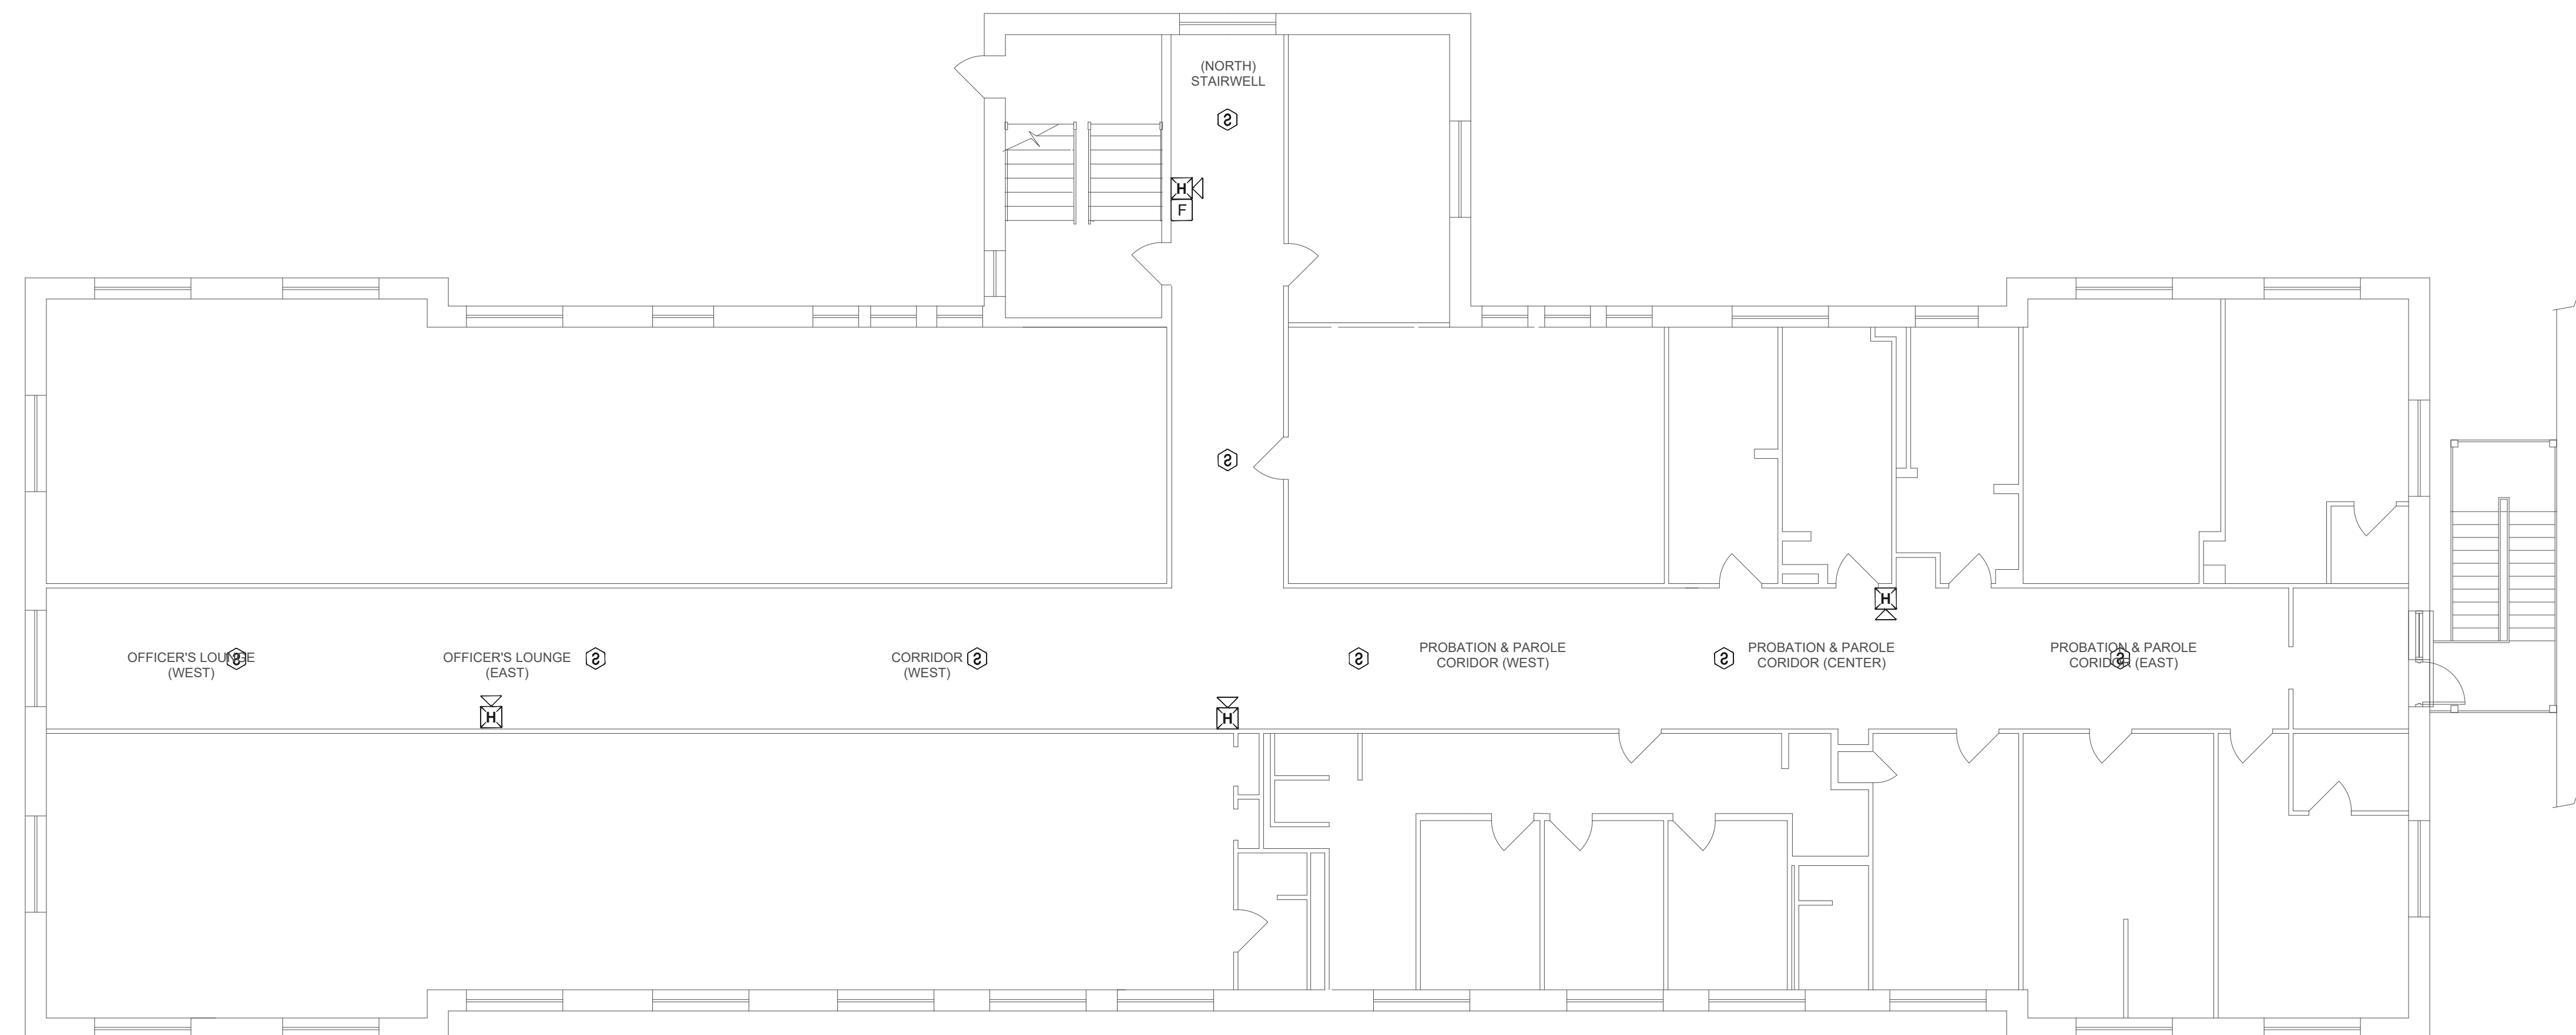

NOTES:
FOR FIRE ALARM GENERAL NOTES,
REFER TO DWG# FA-002

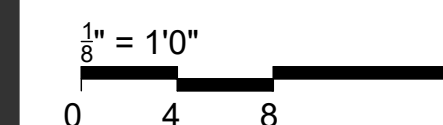

OFFICE OF
ADMINISTRATION
DIVISION OF FACILITIES
MANAGEMENT,
DESIGN AND
CONSTRUCTION

Replace Fire Alarm
System, Infrastructure

Algoa Correctional Center
8501 No More Victims Road
Jefferson City, MO 65101

PROJECT # C2315-01
SITE # 7006
ASSET # 9327006056

REVISION: _____
DATE: _____
REVISION: _____
DATE: _____
REVISION: _____
DATE: _____

ISSUE DATE: 04/22/2024


CAD DWG FILE: FA-FP-148
DRAWN BY: FSC
CHECKED BY: JMA
DESIGNED BY: FSC

SHEET TITLE:
ADMINISTRATION
BUILDING - SECOND
FLOOR FIRE ALARM
DEMO PLAN

SHEET NUMBER:
FAD-102


1 ADMINISTRATION BUILDING - SECOND FLOOR FIRE ALARM DEMO PLAN
SCALE: 1/8" = 1'-0"

KEY PLAN

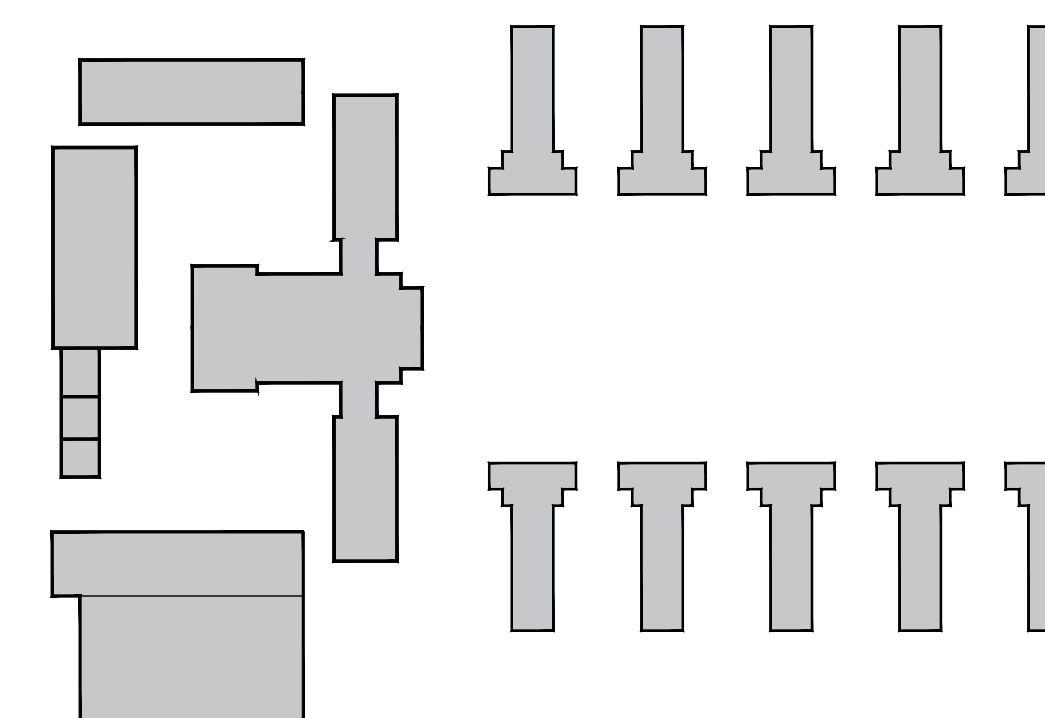




PROFESSIONAL SEAL

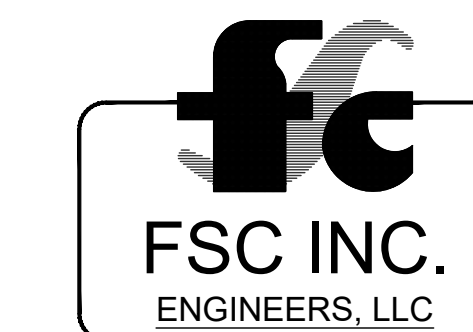

8675 W 96TH STREET
OVERLAND PARK, KS. 66212
PHONE: 816.33.4373
FAX: 913.722.3484

NOTES:
FOR FIRE ALARM GENERAL NOTES,
REFER TO DWG# FA-002

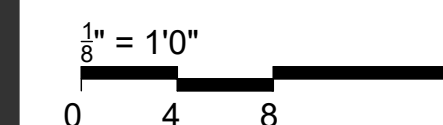

OFFICE OF
ADMINISTRATION
DIVISION OF FACILITIES
MANAGEMENT,
DESIGN AND
CONSTRUCTION

Replace Fire Alarm
System, Infrastructure

Algoa Correctional Center
8501 No More Victims Road
Jefferson City, MO 65101

PROJECT # C2315-01
SITE # 7006
ASSET # 9327006056

REVISION: _____
DATE: _____
REVISION: _____
DATE: _____
REVISION: _____
DATE: _____

ISSUE DATE: 04/22/2024


CAD DWG FILE: FA-FP-149
DRAWN BY: FSC
CHECKED BY: JMA
DESIGNED BY: FSC

SHEET TITLE:
ADMINISTRATION
BUILDING - ATTIC
FLOOR FIRE ALARM
DEMO PLAN

SHEET NUMBER:
FAD-103


GENERAL NOTES

1. ALL NOTIFICATION AND DETECTION DEVICES ARE TO BE REPLACED. LOCATIONS TO BE MODIFIED AS NECESSARY TO MEET THE REQUIREMENTS OF NFPA 72. REFER TO NEW WORK DRAWINGS FOR ADDITIONAL INFORMATION.
2. ALL WIRING AND CONDUIT IN GOOD WORKING CONDITION MAY BE RE UTILIZED FOR NEW FIRE ALARM SYSTEM.

 


1 ADMINISTRATION BUILDING - ATTIC FLOOR FIRE ALARM DEMO PLAN
SCALE: 1/8" = 1'-0"

KEY PLAN

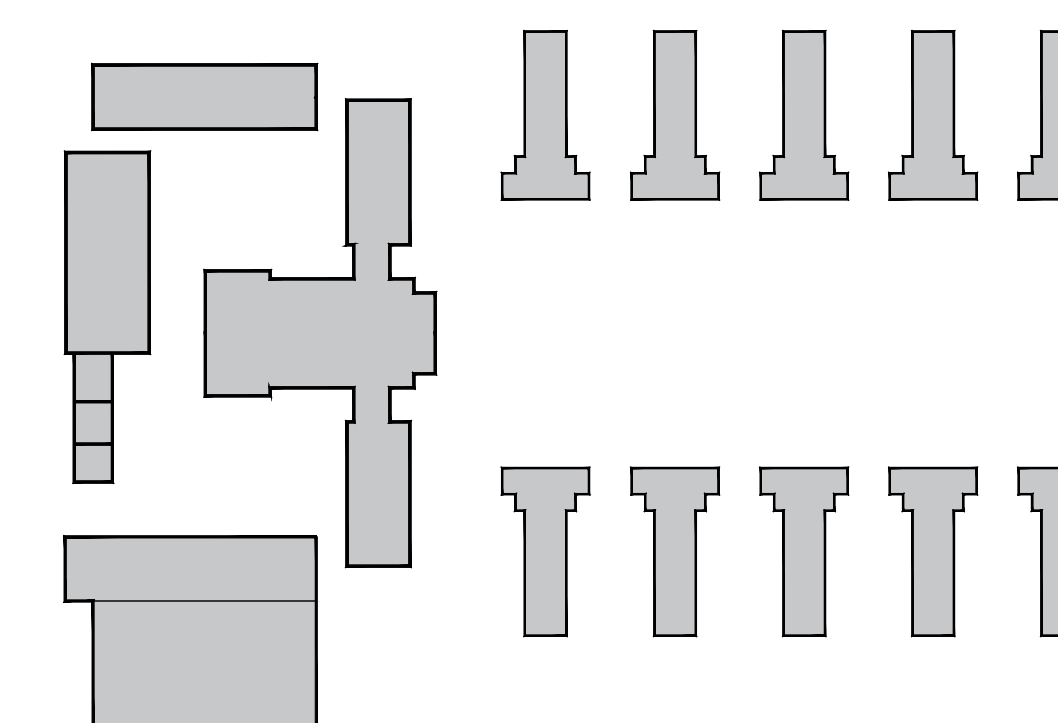

ADMIN BLDG

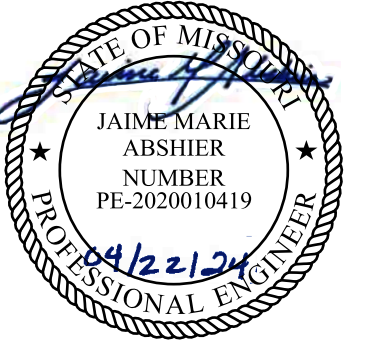


PROFESSIONAL SEAL




8675 W 96TH STREET
OVERLAND PARK, KS. 66212
PHONE: 816.33.4373
FAX: 913.722.3484

GENERAL NOTES

1. ALL NOTIFICATION AND DETECTION DEVICES ARE TO BE REPLACED. LOCATIONS TO BE MODIFIED AS NECESSARY TO MEET THE REQUIREMENTS OF NFPA 72. REFER TO NEW WORK DRAWINGS FOR ADDITIONAL INFORMATION.
2. ALL WIRING AND CONDUIT IN GOOD WORKING CONDITION MAY BE RE UTILIZED FOR NEW FIRE ALARM SYSTEM.

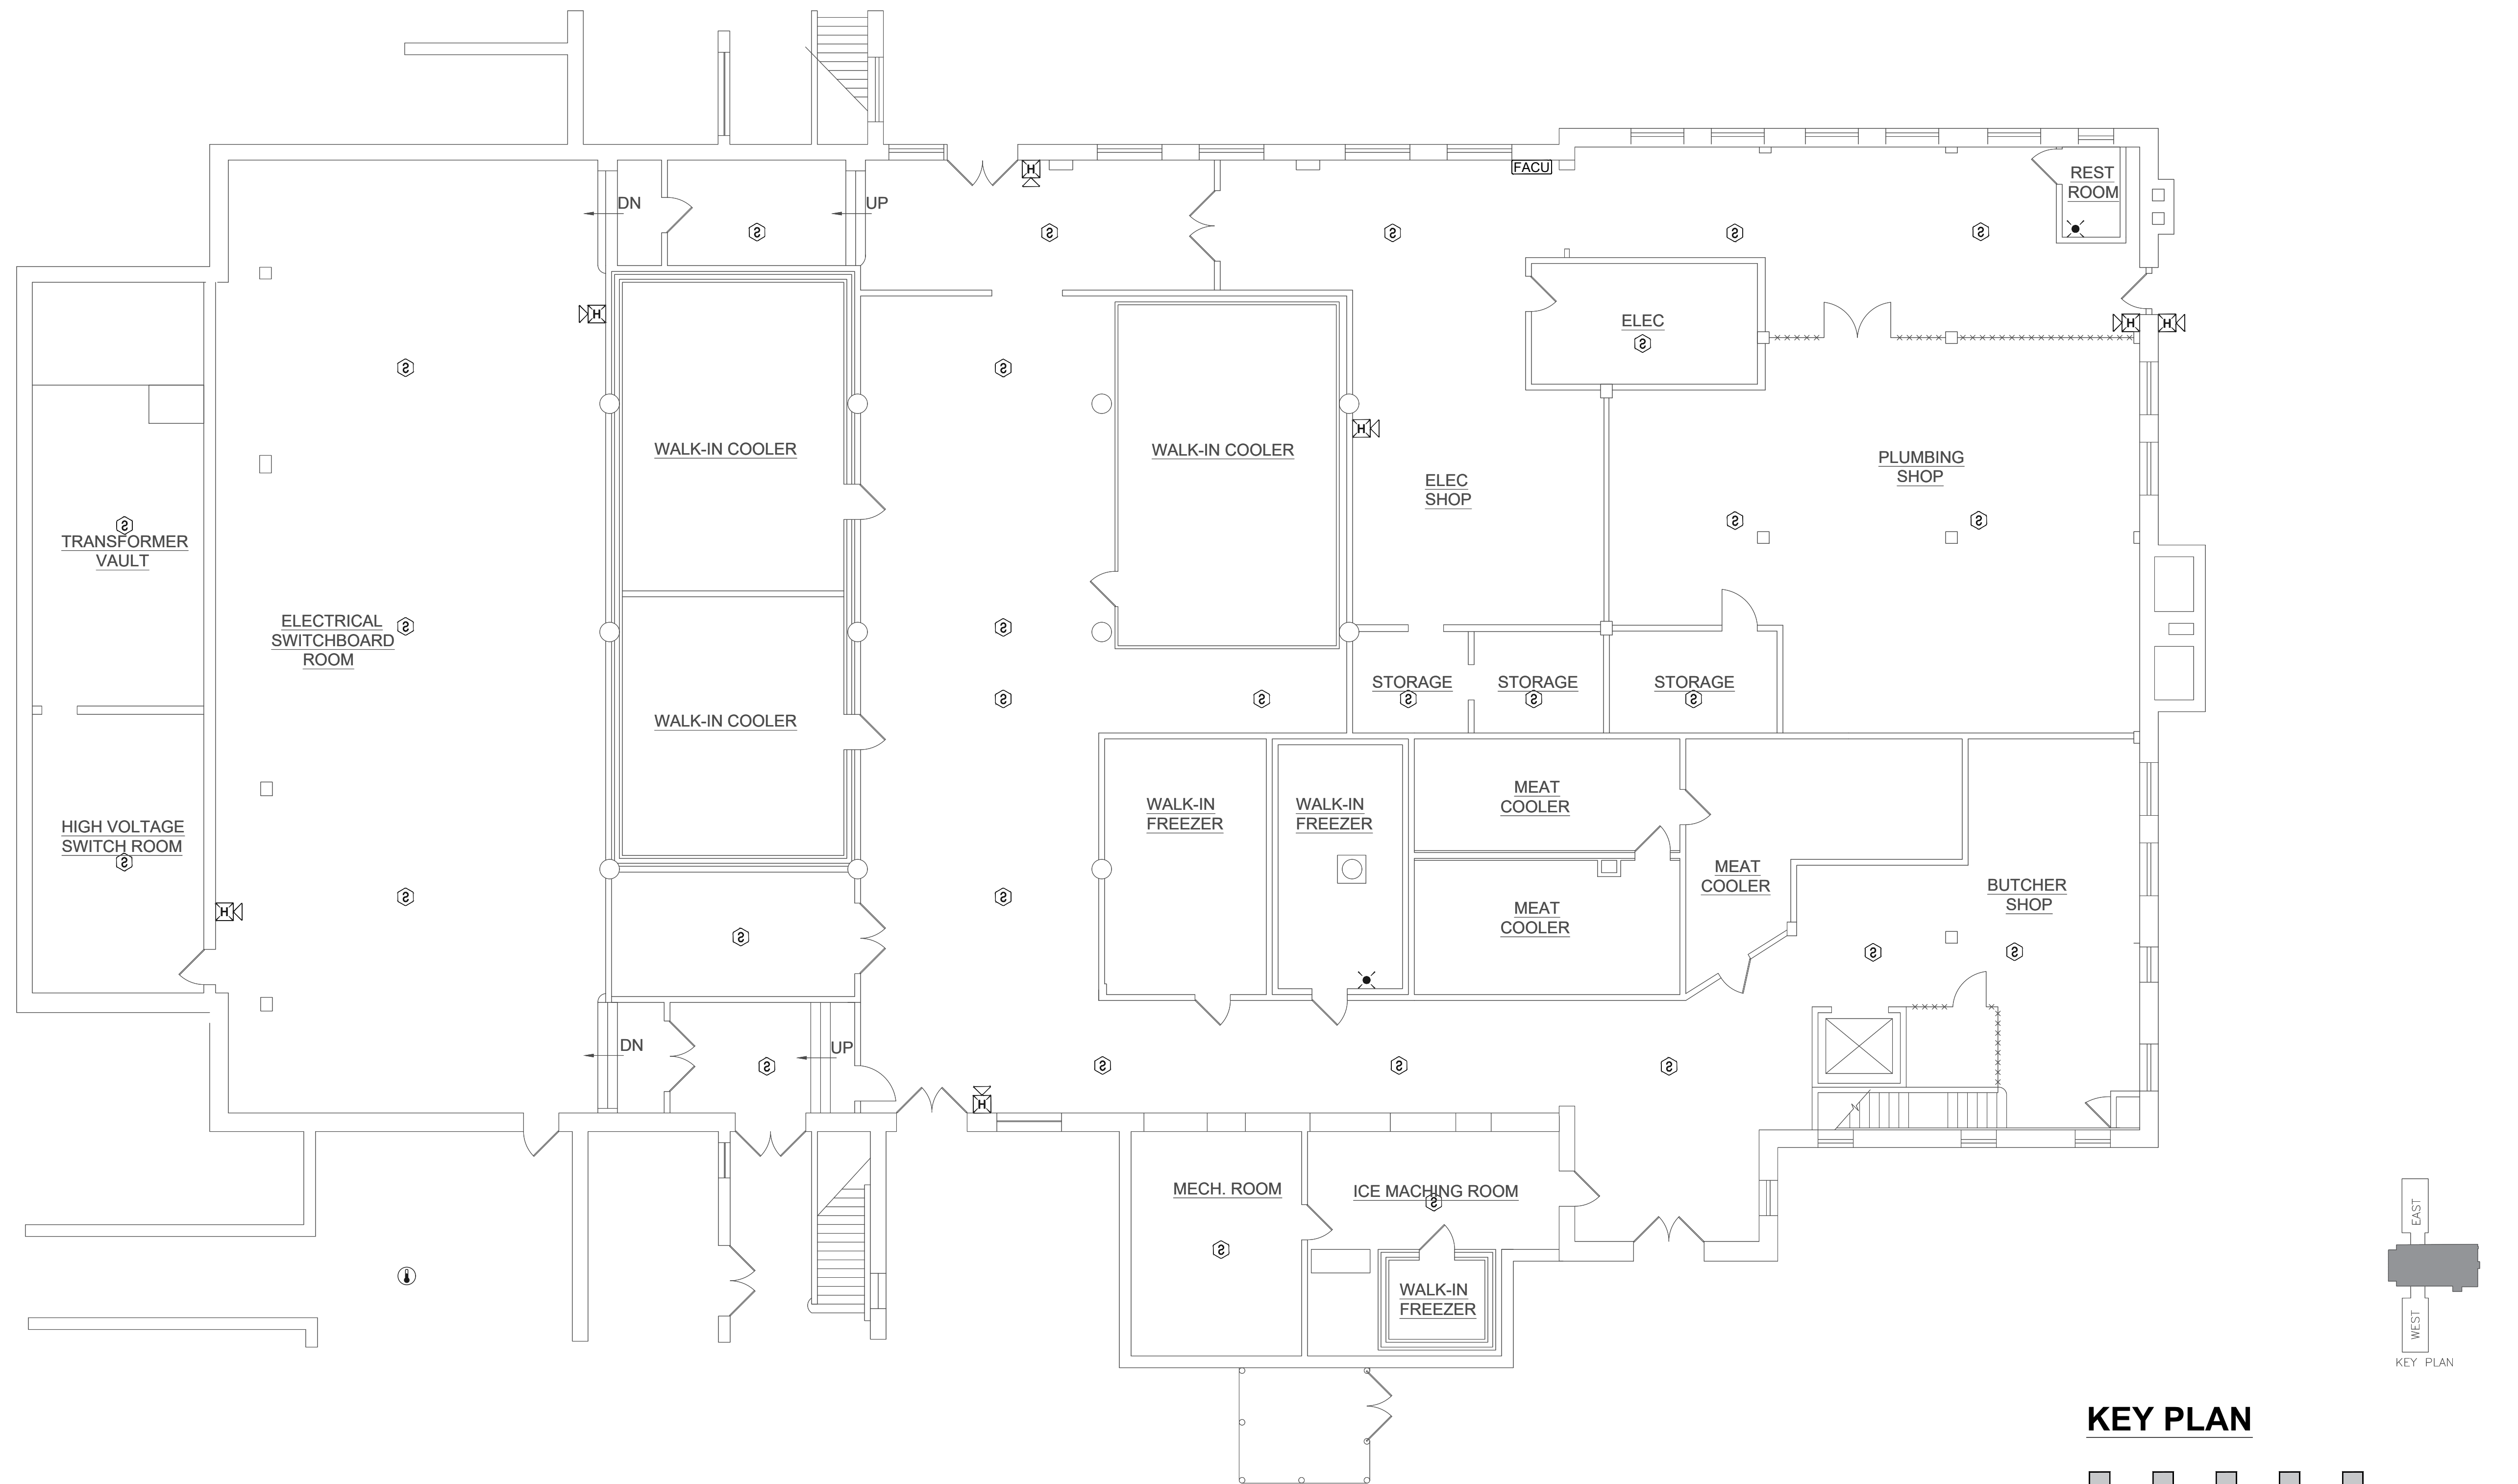

NOTES:
FOR FIRE ALARM GENERAL NOTES,
REFER TO DWG# FA-002

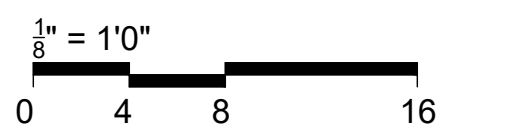

OFFICE OF
ADMINISTRATION
DIVISION OF FACILITIES
MANAGEMENT,
DESIGN AND
CONSTRUCTION

Replace Fire Alarm
System, Infrastructure

Algoa Correctional Center
8501 No More Victims Road
Jefferson City, MO 65101

PROJECT # C2315-01
SITE # 7006
ASSET # 9327006056

REVISION: _____
DATE: _____
REVISION: _____
DATE: _____
REVISION: _____
DATE: _____
ISSUE DATE: 04/22/2024


CAD DWG FILE: FA-FP-150
DRAWN BY: FSC
CHECKED BY: JMA
DESIGNED BY: FSC

SHEET TITLE:
**SERVICE BUILDING -
BASEMENT FIRE
ALARM DEMO PLAN**

SHEET NUMBER:
FAD-200

1 SERVICE BUILDING - BASEMENT FIRE ALARM DEMO PLAN
SCALE: 1/8" = 1'-0"

KEY PLAN

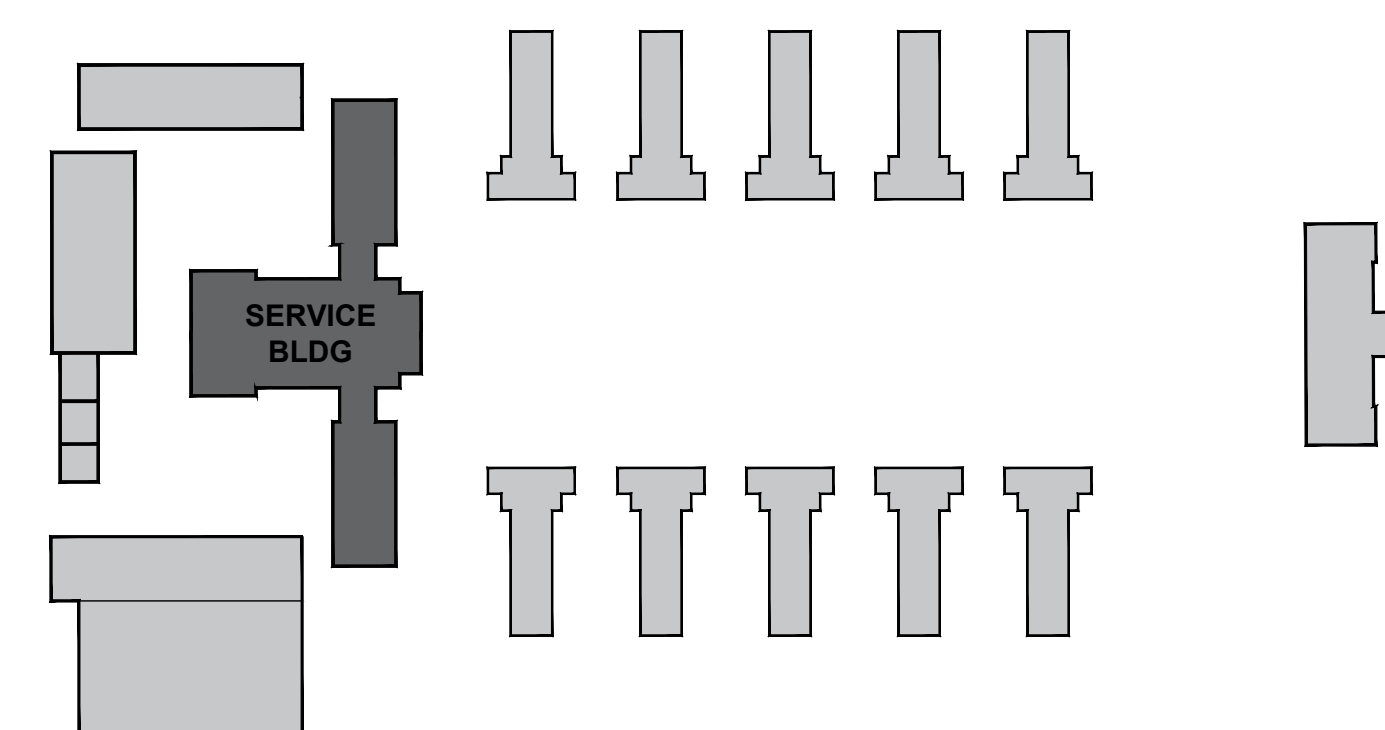




PROFESSIONAL SEAL



8675 W 96TH STREET
OVERLAND PARK, KS. 66212
PHONE: 816.33.4373
FAX: 913.722.3484

NOTES:
FOR FIRE ALARM GENERAL NOTES,
REFER TO DWG# FA-002

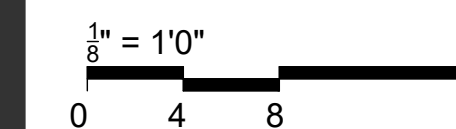

OFFICE OF
ADMINISTRATION
DIVISION OF FACILITIES
MANAGEMENT,
DESIGN AND
CONSTRUCTION

Replace Fire Alarm
System, Infrastructure

Algoa Correctional Center
8501 No More Victims Road
Jefferson City, MO 65101

PROJECT # C2315-01
SITE # 7006
ASSET # 9327006056

REVISION: _____
DATE: _____
REVISION: _____
DATE: _____
REVISION: _____
DATE: _____
ISSUE DATE: 04/22/2024



CAD DWG FILE: FA-FP-151
DRAWN BY: FSC
CHECKED BY: JMA
DESIGNED BY: FSC

SHEET TITLE:
**SERVICE BUILDING -
FIRST FLOOR FIRE
ALARM DEMO PLAN**


SHEET NUMBER:
FAD-201

GENERAL NOTES


1. ALL NOTIFICATION AND DETECTION DEVICES ARE TO BE REPLACED. LOCATIONS TO BE MODIFIED AS NECESSARY TO MEET THE REQUIREMENTS OF NFPA 72. REFER TO NEW WORK DRAWINGS FOR ADDITIONAL INFORMATION.
2. ALL WIRING AND CONDUIT IN GOOD WORKING CONDITION MAY BE RE UTILIZED FOR NEW FIRE ALARM SYSTEM.

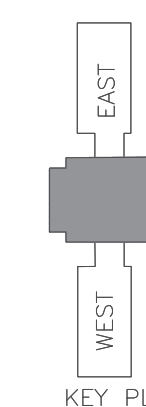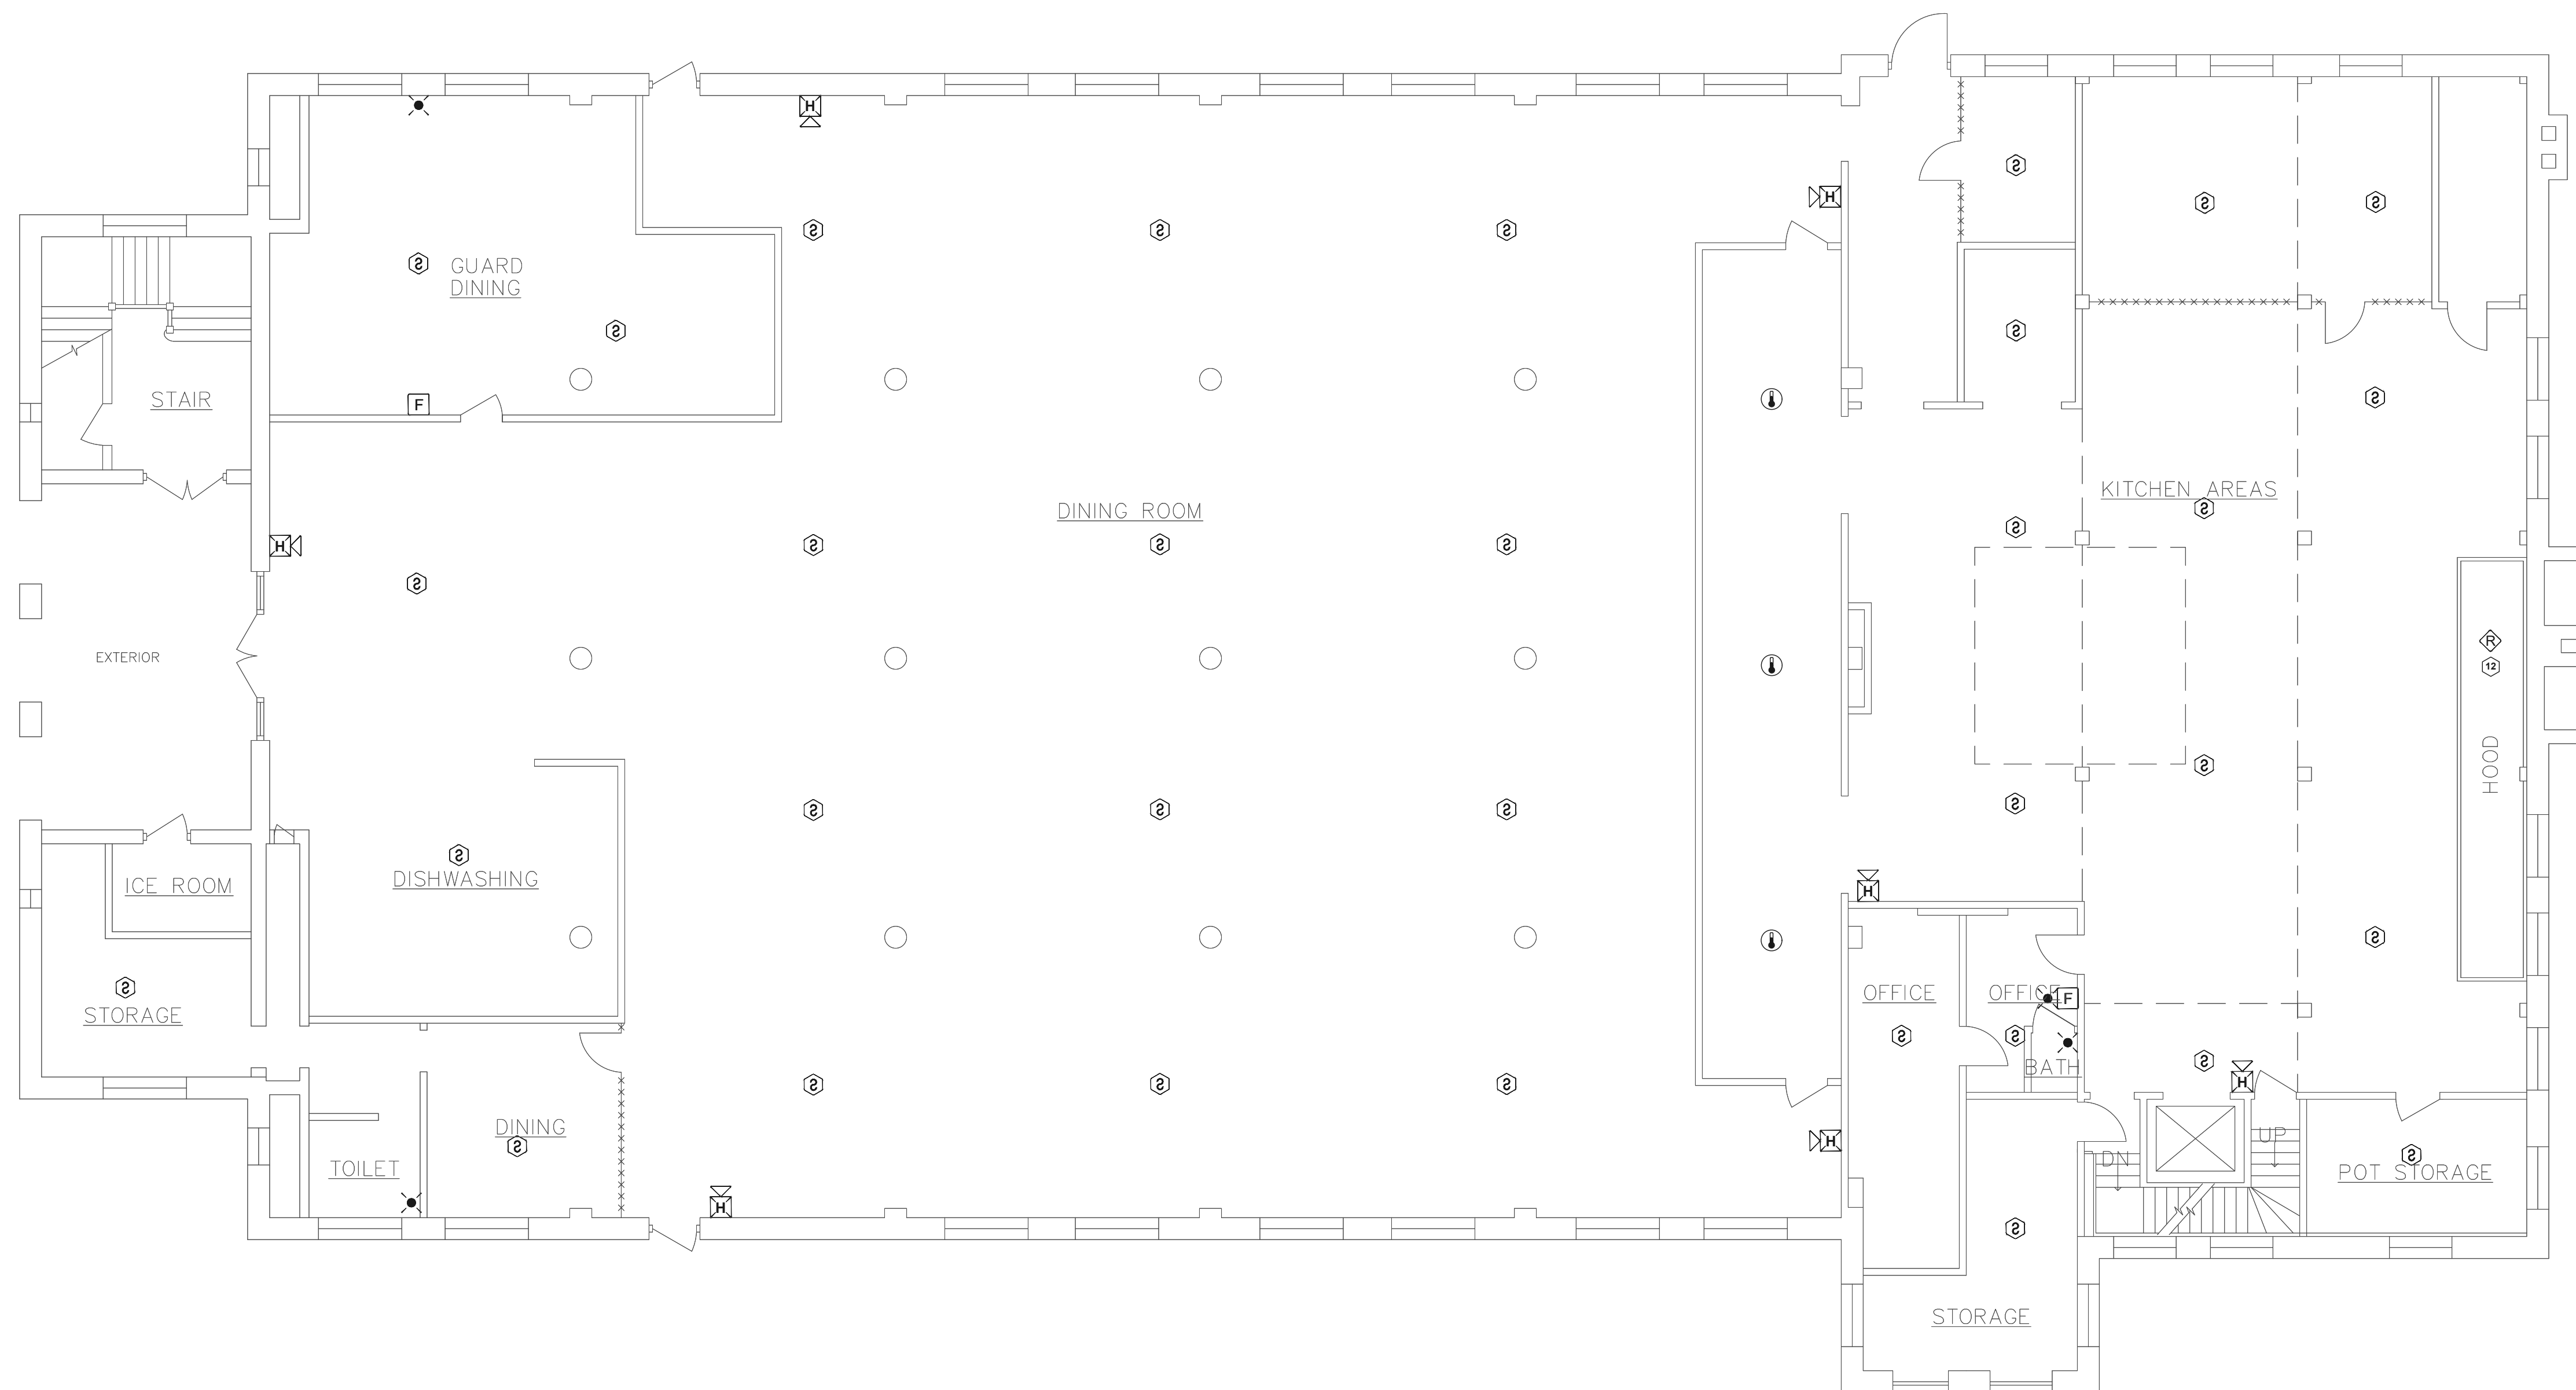

KEY PLAN

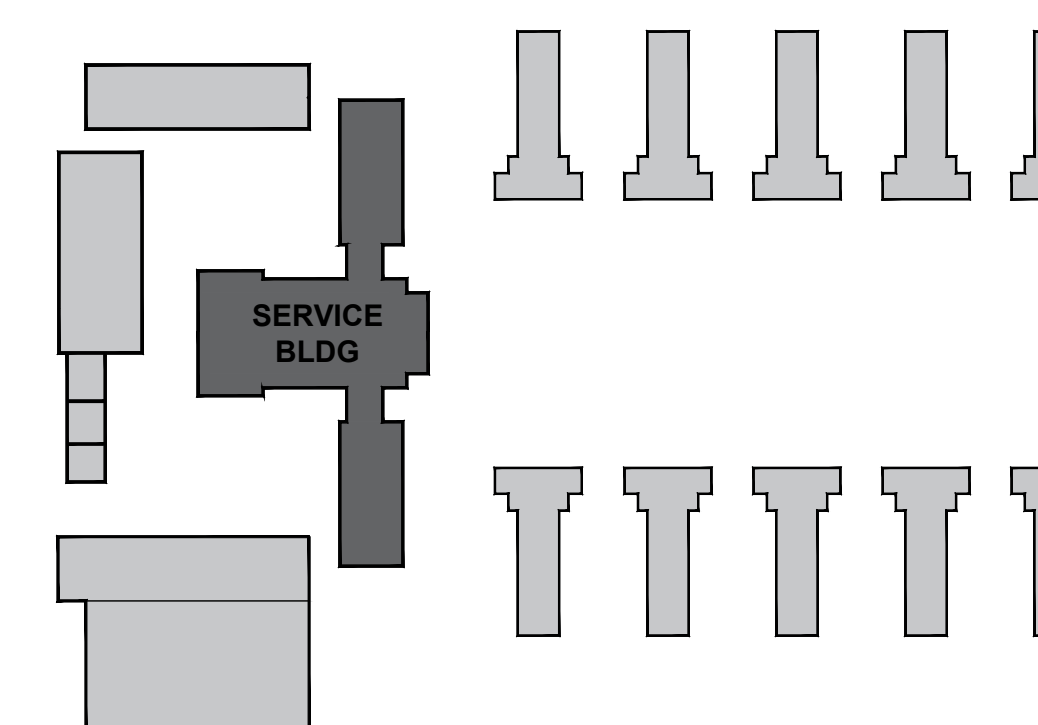

1 SERVICE BUILDING - FIRST FLOOR FIRE ALARM DEMO PLAN
SCALE: 1/8" = 1'-0"

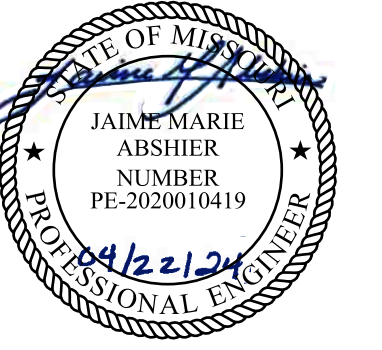


PROFESSIONAL SEAL



8675 W 96TH STREET
OVERLAND PARK, KS. 66212
PHONE: 816.33.4373
FAX: 913.722.3484

NOTES:
FOR FIRE ALARM GENERAL NOTES,
REFER TO DWG# FA-002

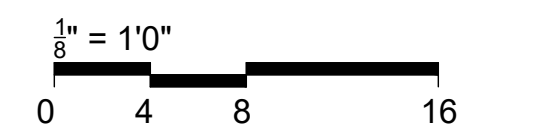

OFFICE OF
ADMINISTRATION
DIVISION OF FACILITIES
MANAGEMENT,
DESIGN AND
CONSTRUCTION

Replace Fire Alarm
System, Infrastructure

Algoa Correctional Center
8501 No More Victims Road
Jefferson City, MO 65101

PROJECT # C2315-01
SITE # 7006
ASSET # 9327006056

REVISION: _____
DATE: _____
REVISION: _____
DATE: _____
REVISION: _____
DATE: _____

ISSUE DATE: 04/22/2024

CAD DWG FILE: FA-FP-152
DRAWN BY: FSC
CHECKED BY: JMA
DESIGNED BY: FSC



SHEET TITLE:
**SERVICE BUILDING -
SECOND FLOOR FIRE
ALARM DEMO PLAN**

SHEET NUMBER:
FAD-202


53 OF 87 SHEETS
04/22/2024

GENERAL NOTES


1. ALL NOTIFICATION AND DETECTION DEVICES ARE TO BE REPLACED. LOCATIONS TO BE MODIFIED AS NECESSARY TO MEET THE REQUIREMENTS OF NFPA 72. REFER TO NEW WORK DRAWINGS FOR ADDITIONAL INFORMATION.
2. ALL WIRING AND CONDUIT IN GOOD WORKING CONDITION MAY BE RE UTILIZED FOR NEW FIRE ALARM SYSTEM.

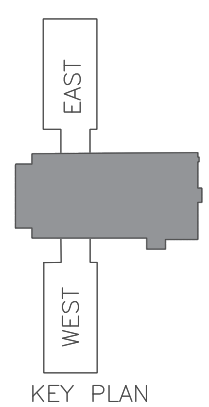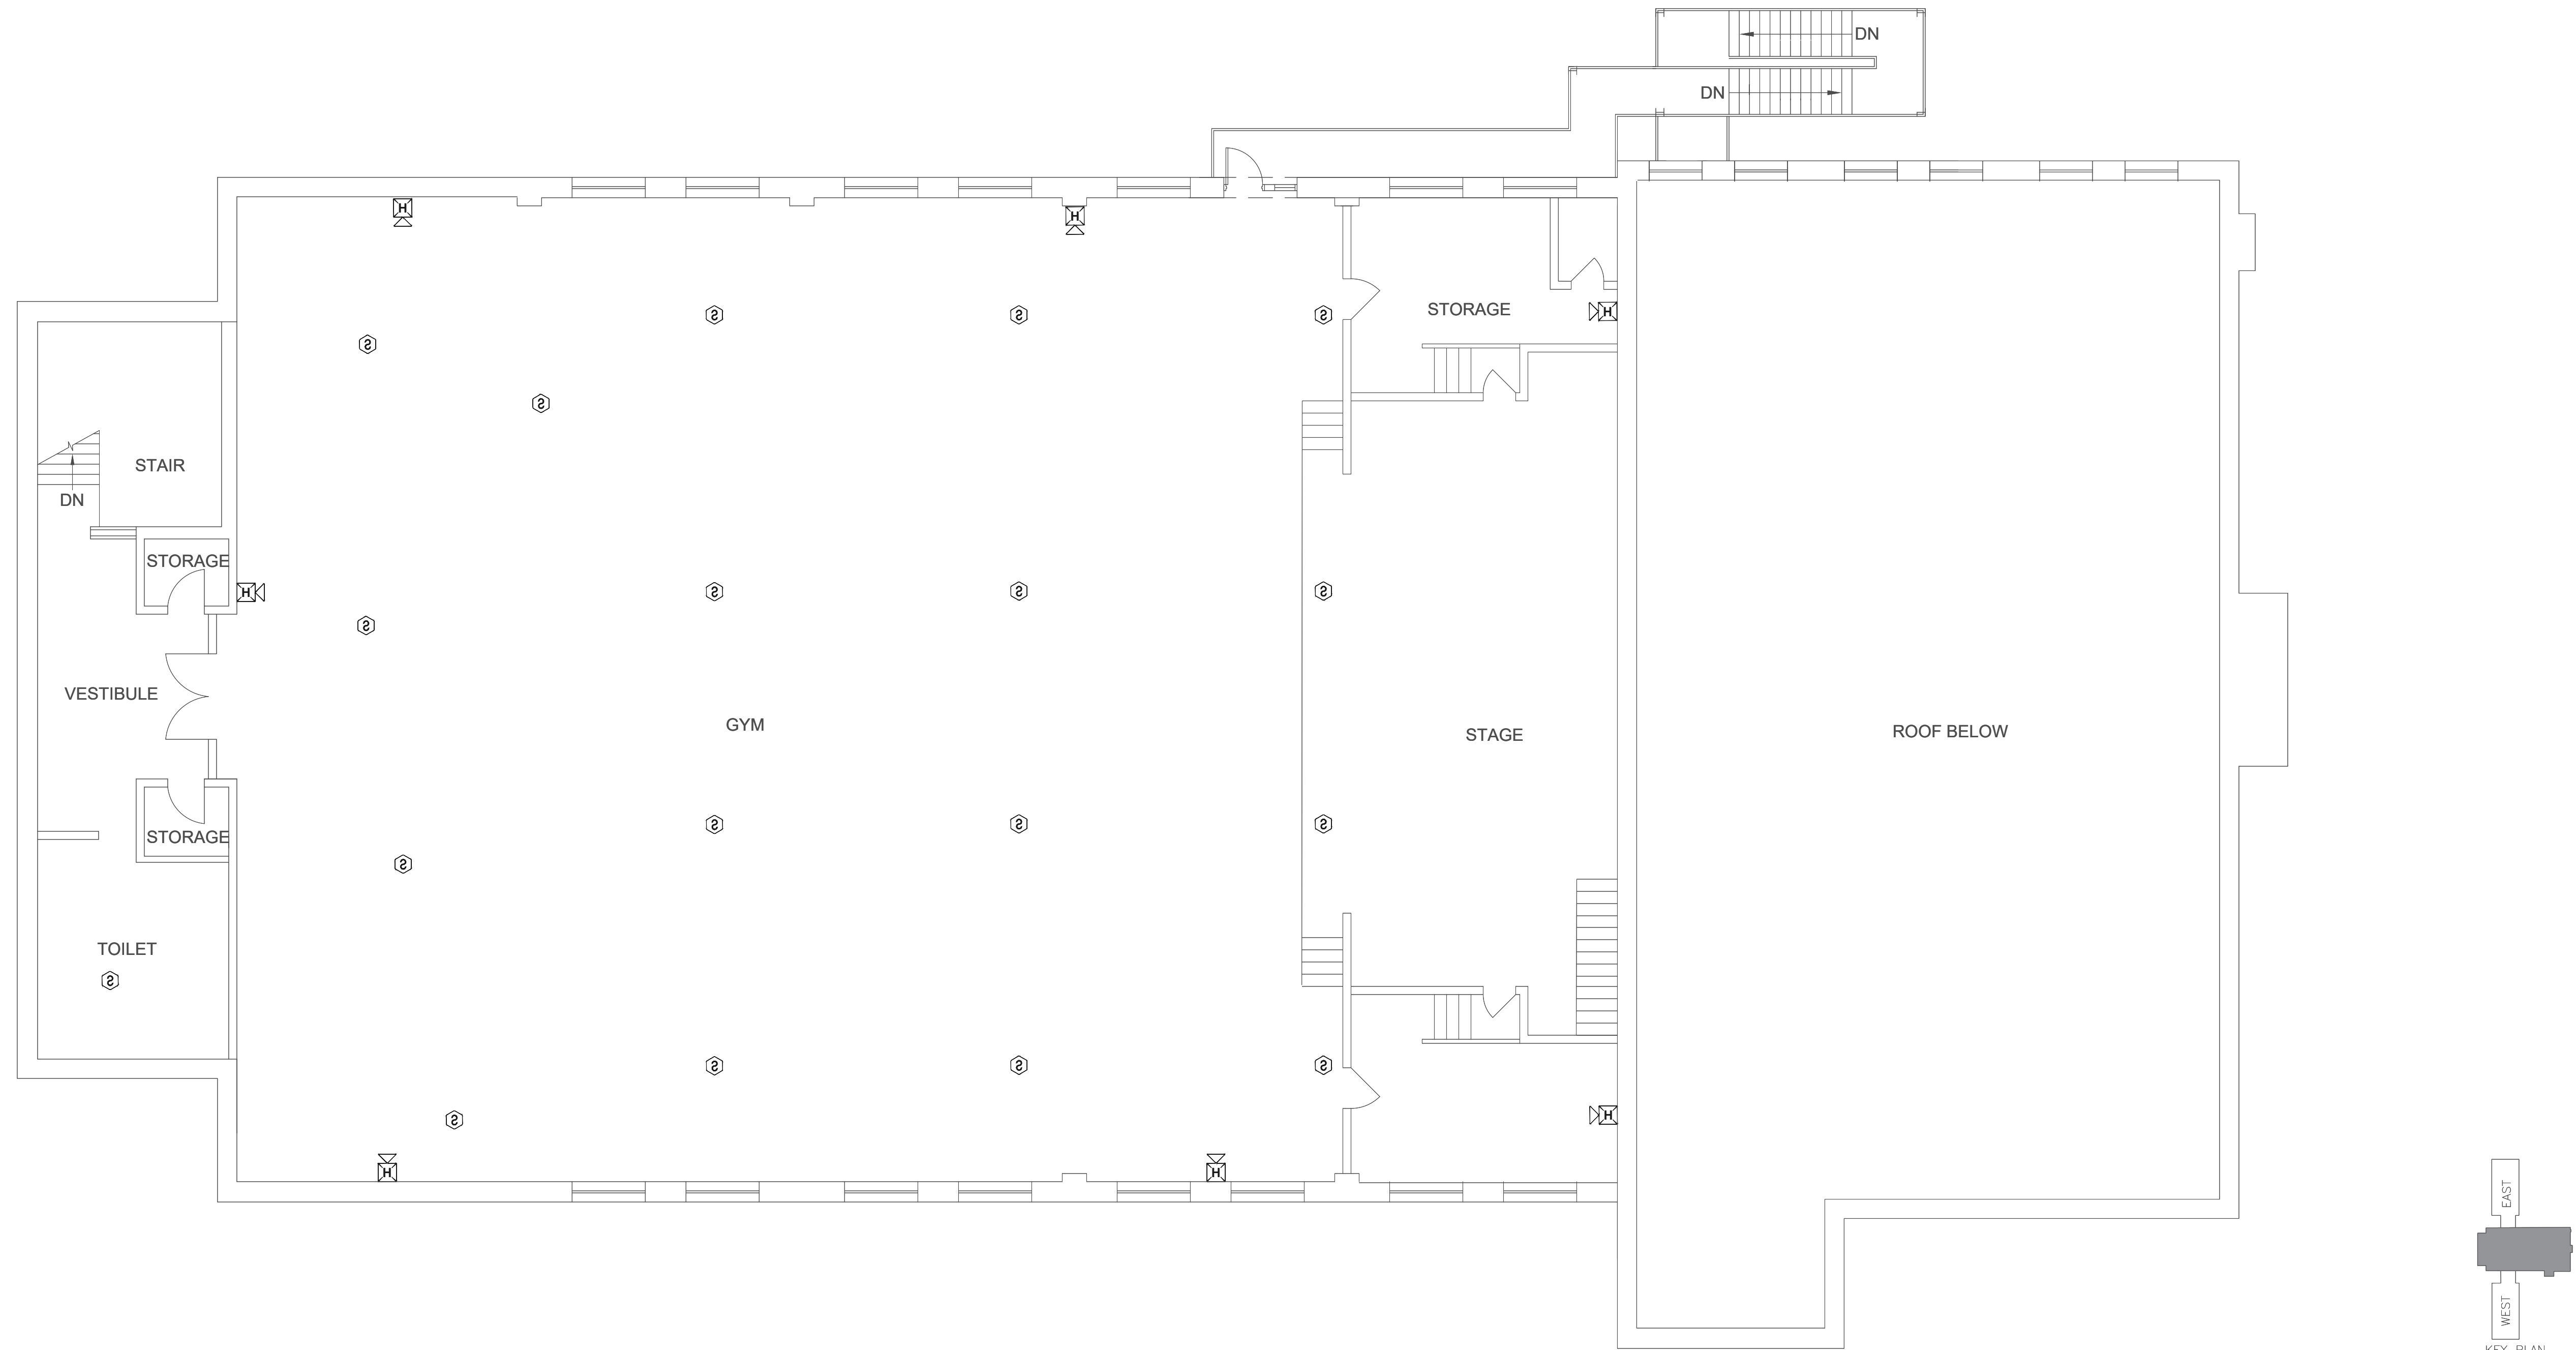

KEY PLAN

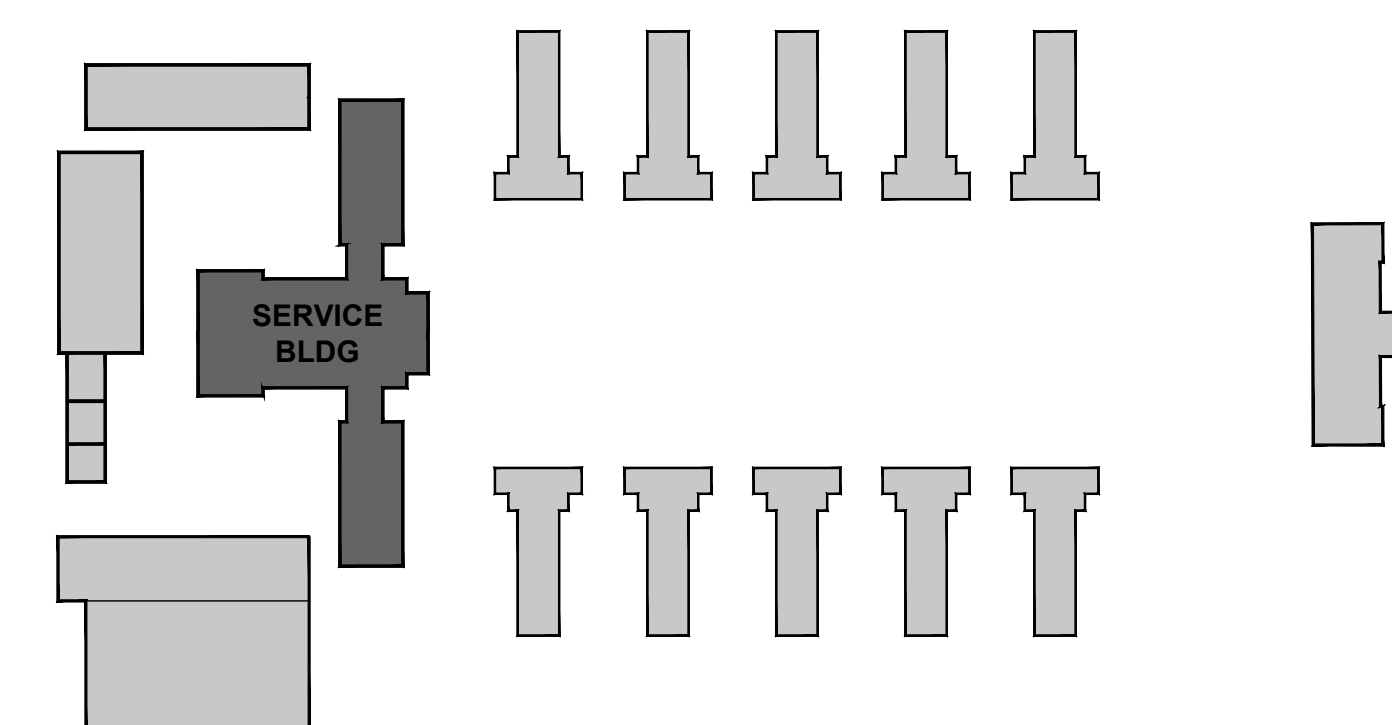

1 SERVICE BUILDING - SECOND FLOOR FIRE ALARM DEMO PLAN
SCALE: 1/8" = 1'-0"

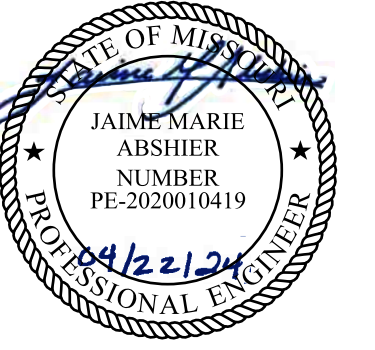

PROFESSIONAL SEAL





8675 W 96TH STREET
OVERLAND PARK, KS. 66212
PHONE: 816.33.4373
FAX: 913.722.3484

GENERAL NOTES

1. ALL NOTIFICATION AND DETECTION DEVICES ARE TO BE REPLACED. LOCATIONS TO BE MODIFIED AS NECESSARY TO MEET THE REQUIREMENTS OF NFPA 72. REFER TO NEW WORK DRAWINGS FOR ADDITIONAL INFORMATION.
2. ALL WIRING AND CONDUIT IN GOOD WORKING CONDITION MAY BE RE UTILIZED FOR NEW FIRE ALARM SYSTEM.

NOTES:
FOR FIRE ALARM GENERAL NOTES,
REFER TO DWG# FA-002

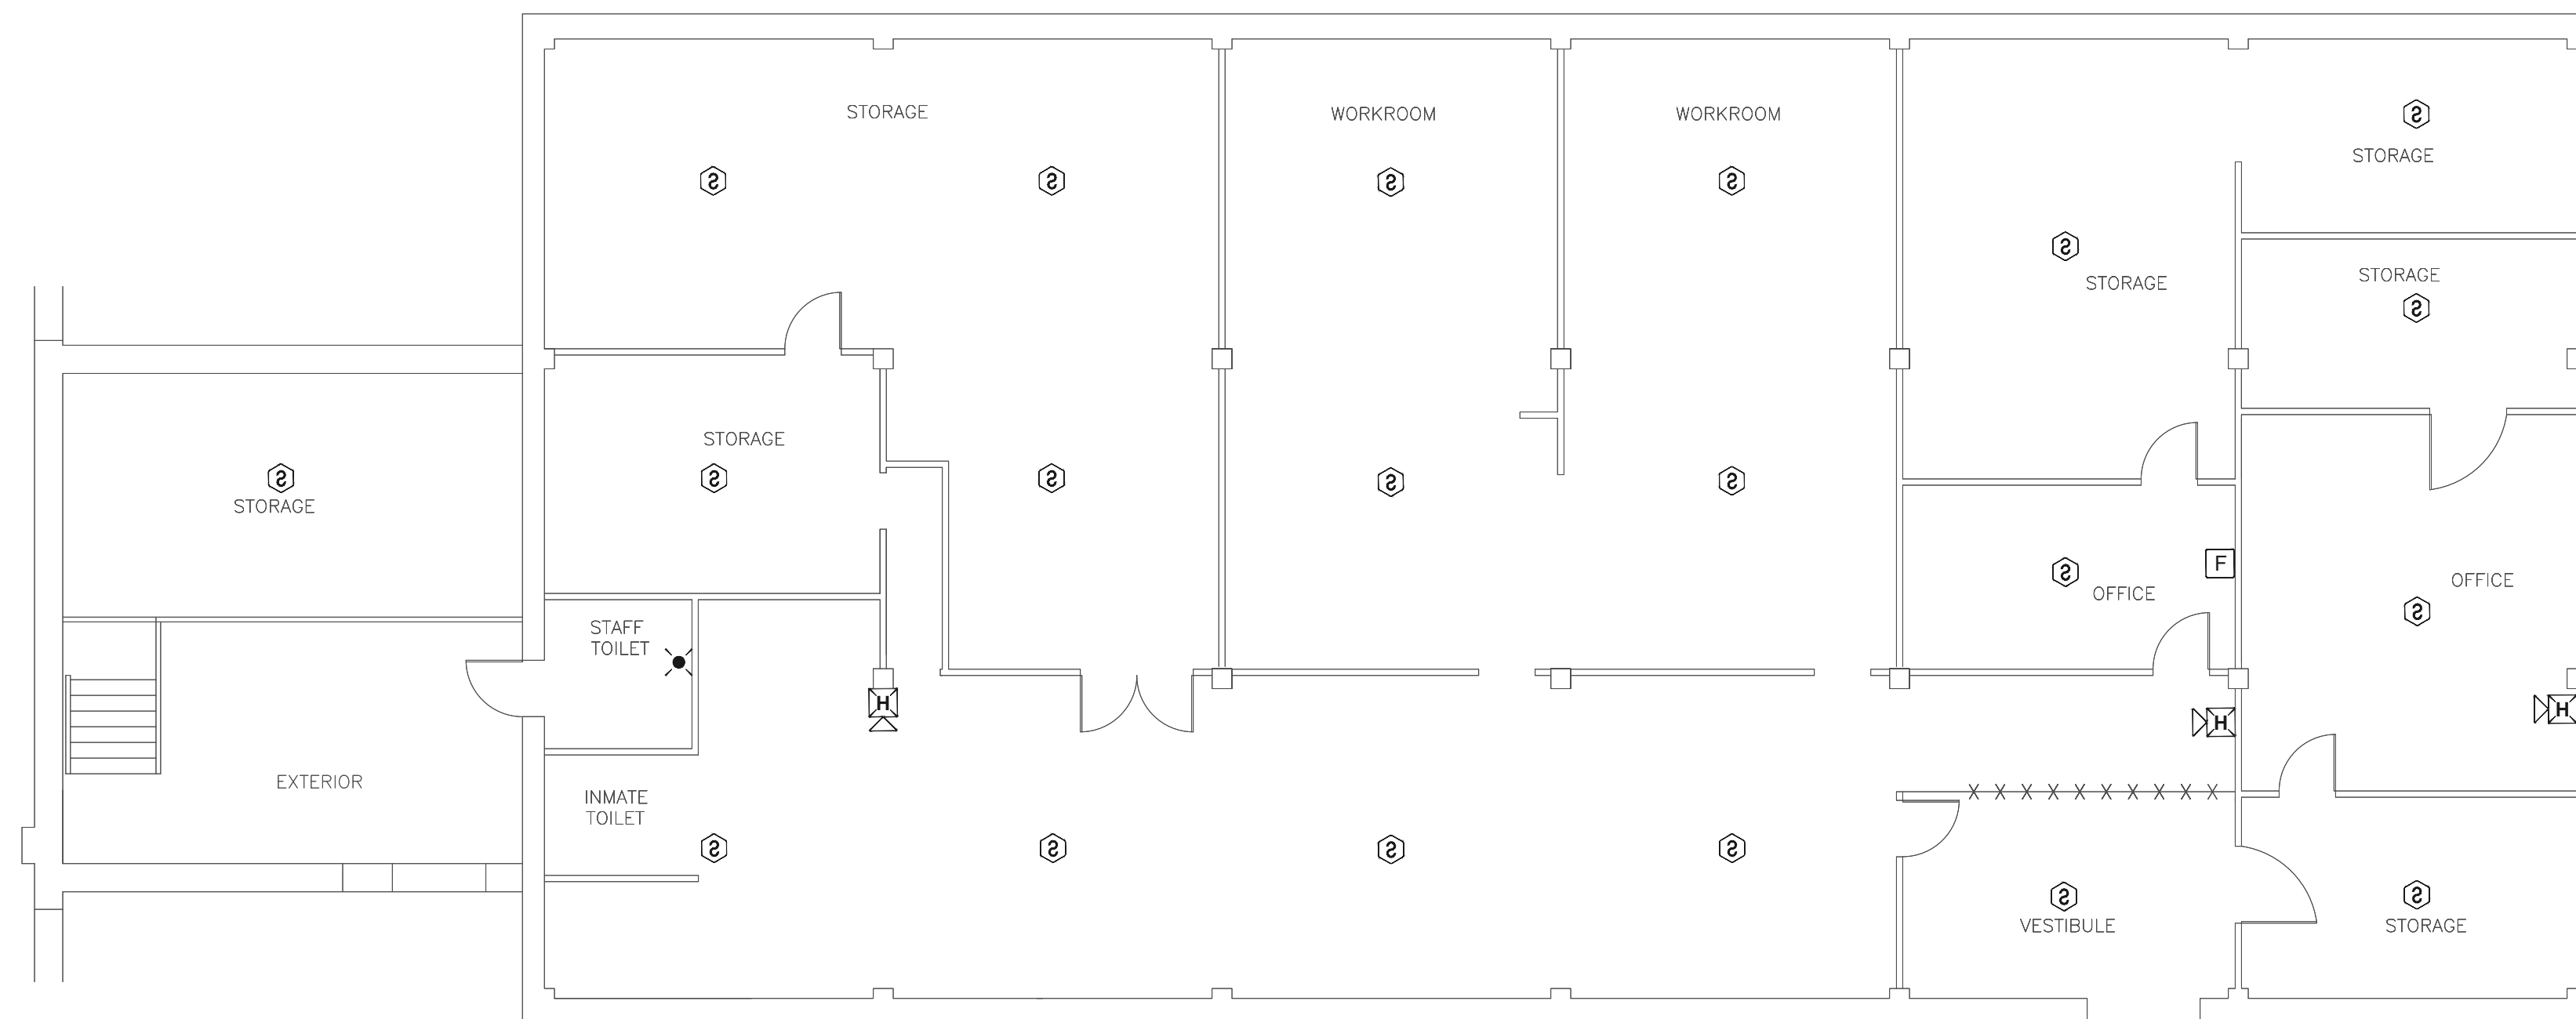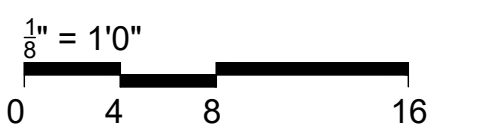

OFFICE OF
ADMINISTRATION
DIVISION OF FACILITIES
MANAGEMENT,
DESIGN AND
CONSTRUCTION

Replace Fire Alarm
System, Infrastructure

Algoa Correctional Center
8501 No More Victims Road
Jefferson City, MO 65101

PROJECT # C2315-01
SITE # 7006
ASSET # 9327006056

REVISION: _____
DATE: _____
REVISION: _____
DATE: _____
REVISION: _____
DATE: _____
ISSUE DATE: 04/22/2024


CAD DWG FILE: FA-FP-153
DRAWN BY: FSC
CHECKED BY: JMA
DESIGNED BY: FSC

SHEET TITLE:
**SERVICE BUILDING
EAST - BASEMENT
FIRE ALARM DEMO
PLAN**

SHEET NUMBER:
FAD-300


1 SERVICE BUILDING EAST - BASEMENT FIRE ALARM DEMO PLAN
SCALE: 1/8" = 1'-0"

KEY PLAN

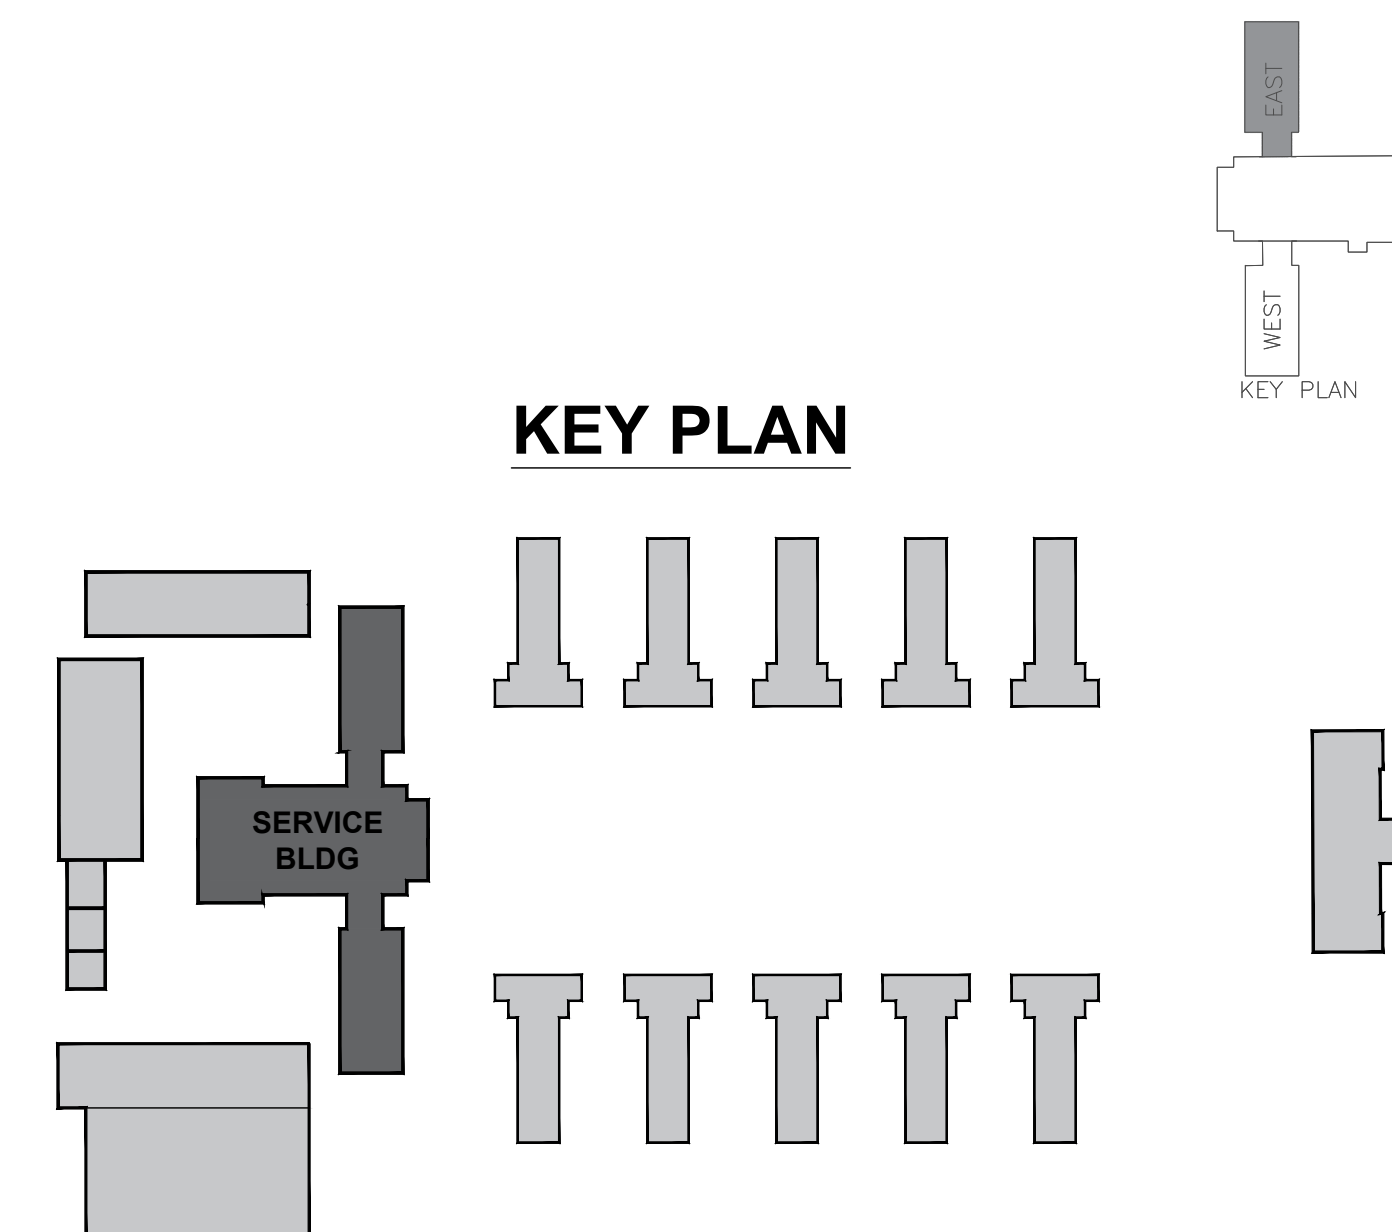



PROFESSIONAL SEAL

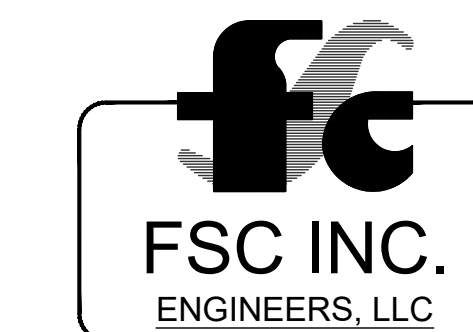


8675 W 96TH STREET
OVERLAND PARK, KS. 66212
PHONE: 816.33.4373
FAX: 913.722.3484

GENERAL NOTES

1. ALL NOTIFICATION AND DETECTION DEVICES ARE TO BE REPLACED. LOCATIONS TO BE MODIFIED AS NECESSARY TO MEET THE REQUIREMENTS OF NFPA 72. REFER TO NEW WORK DRAWINGS FOR ADDITIONAL INFORMATION.
2. ALL WIRING AND CONDUIT IN GOOD WORKING CONDITION MAY BE RE UTILIZED FOR NEW FIRE ALARM SYSTEM.

NOTES:
FOR FIRE ALARM GENERAL NOTES,
REFER TO DWG# FA-002

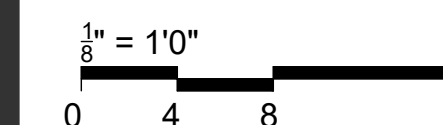

OFFICE OF
ADMINISTRATION
DIVISION OF FACILITIES
MANAGEMENT,
DESIGN AND
CONSTRUCTION

Replace Fire Alarm
System, Infrastructure

Algoa Correctional Center
8501 No More Victims Road
Jefferson City, MO 65101


PROJECT # C2315-01
SITE # 7006
ASSET # 9327006056

REVISION: _____
DATE: _____
REVISION: _____
DATE: _____
REVISION: _____
DATE: _____
ISSUE DATE: 04/22/2024


CAD DWG FILE: FA-FP-154
DRAWN BY: FSC
CHECKED BY: JMA
DESIGNED BY: FSC

SHEET TITLE:
**SERVICE BUILDING
EAST - FIRST FLOOR
FIRE ALARM DEMO
PLAN**

SHEET NUMBER:
FAD-301

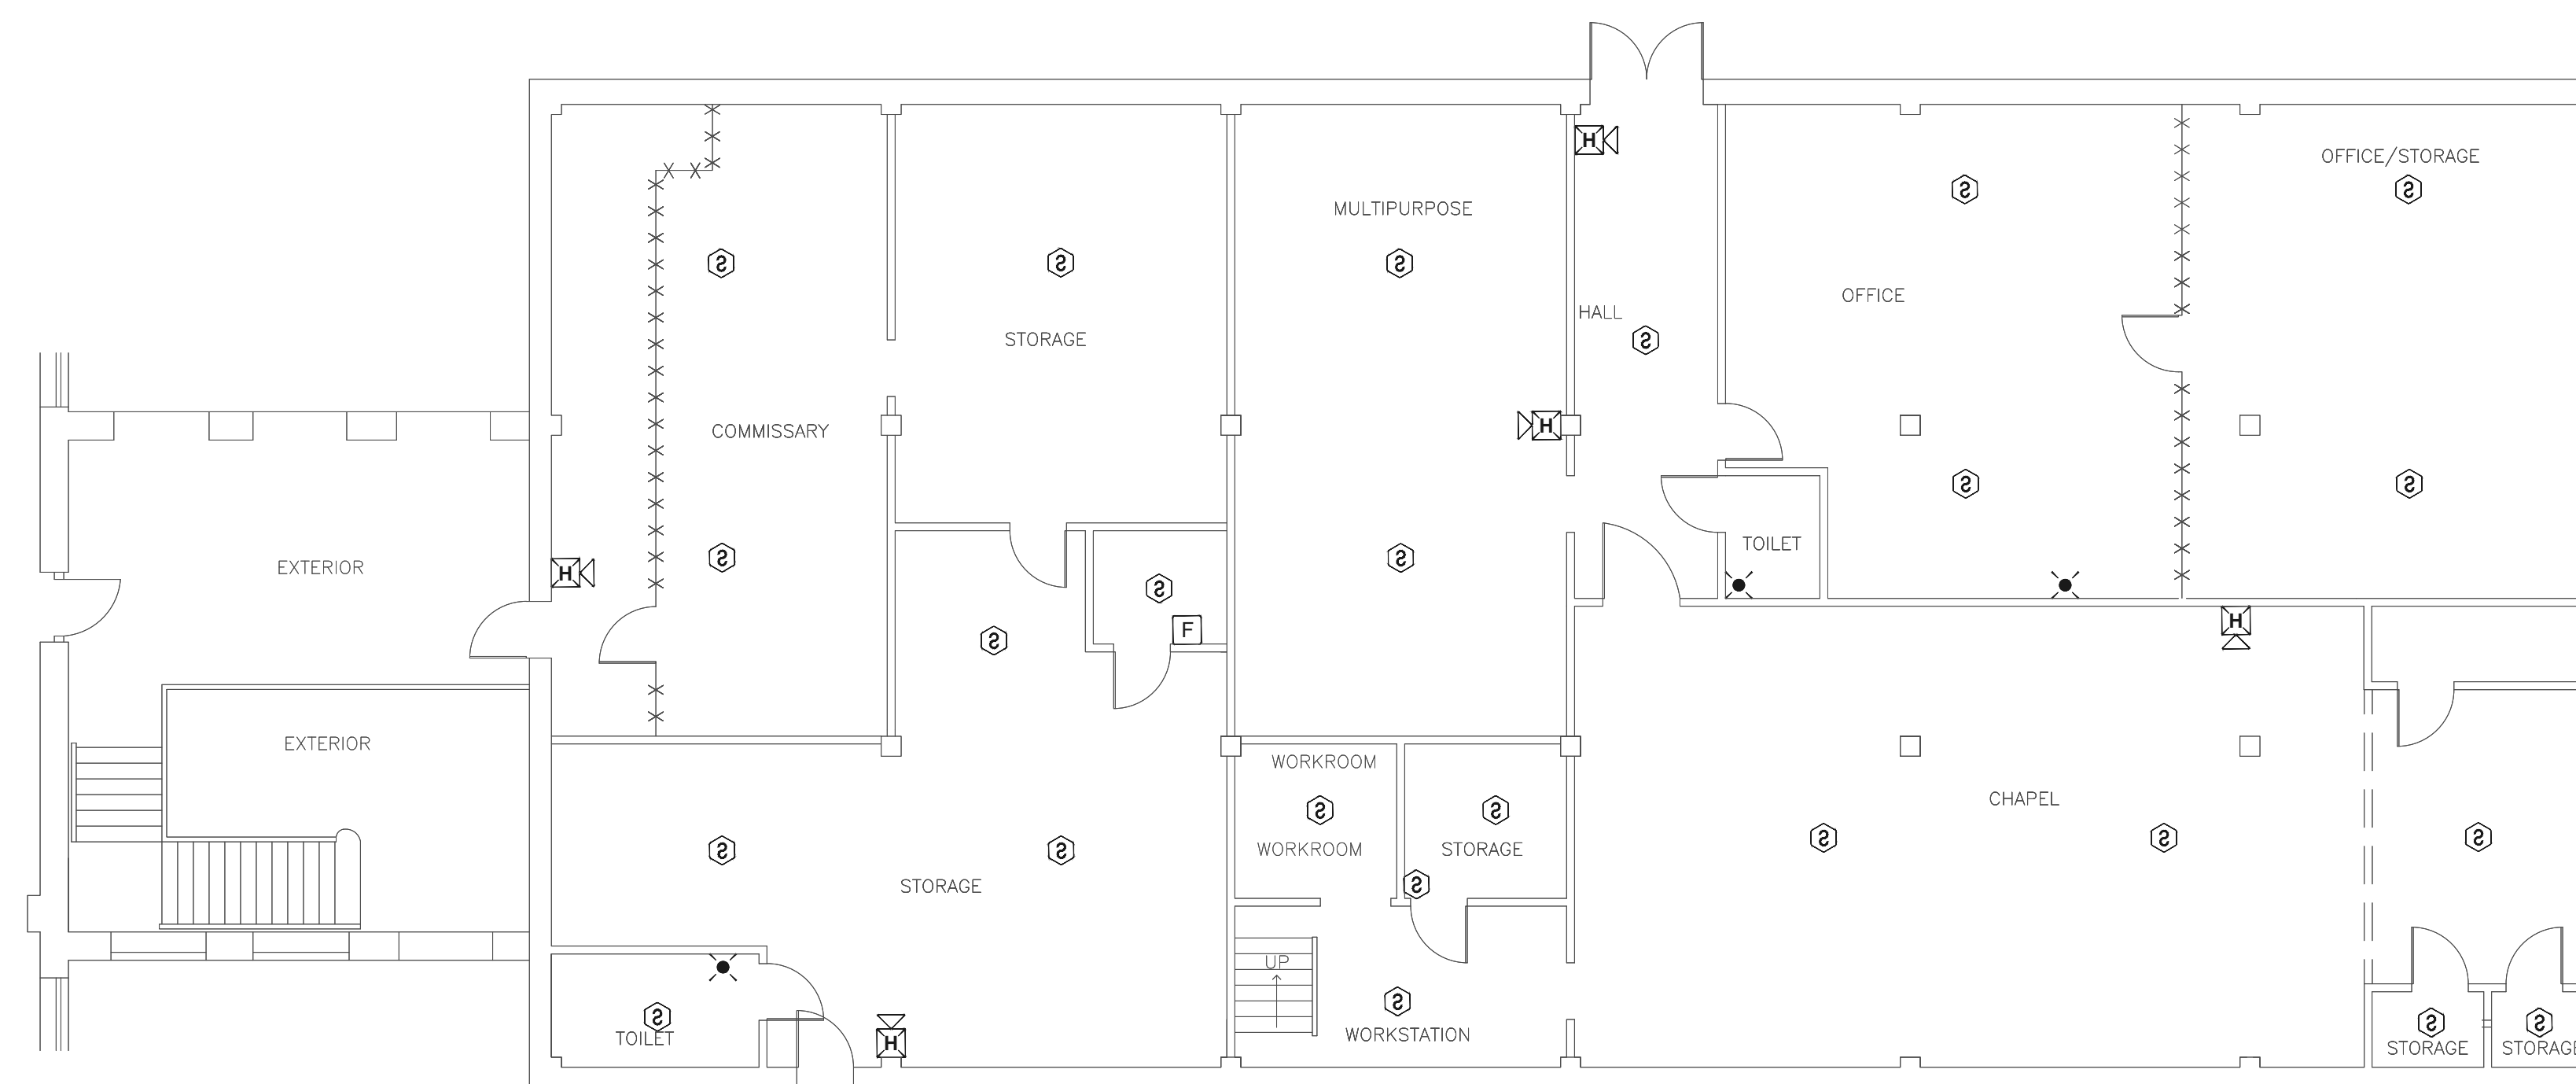

1 SERVICE BUILDING EAST - FIRST FLOOR FIRE ALARM DEMO PLAN
SCALE: 1/8" = 1'-0"

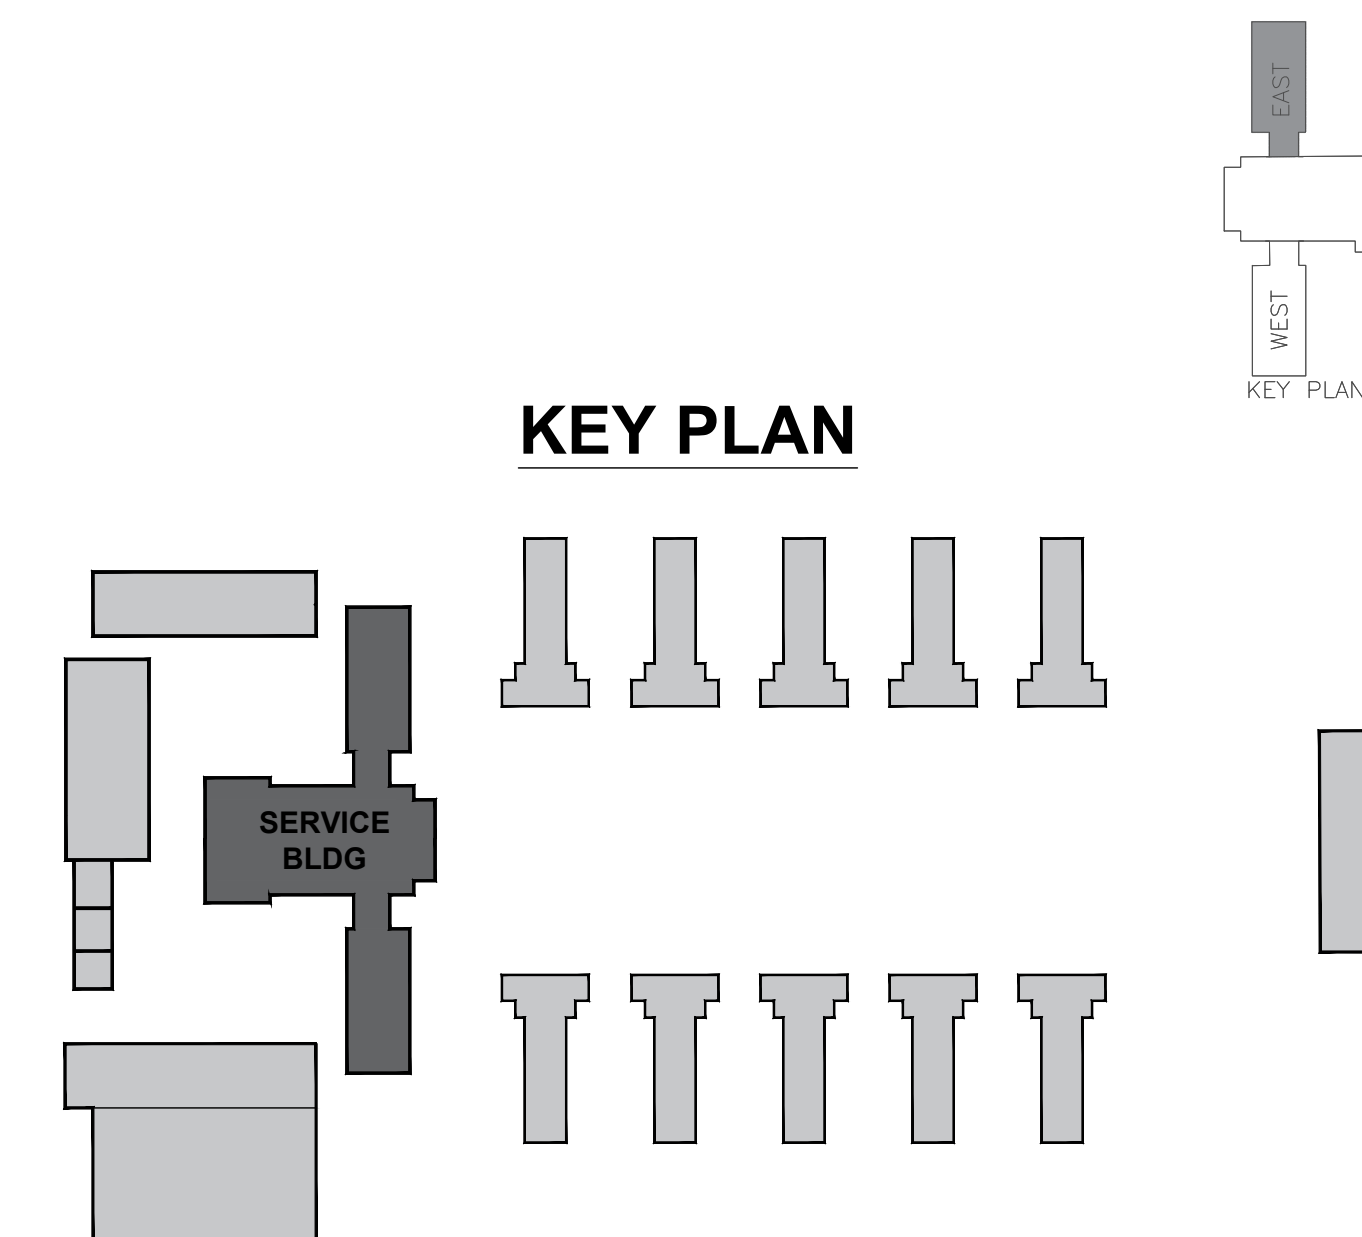

KEY PLAN



PROFESSIONAL SEAL




8675 W 96TH STREET
OVERLAND PARK, KS. 66212
PHONE: 816.33.4373
FAX: 913.722.3484

GENERAL NOTES

1. ALL NOTIFICATION AND DETECTION DEVICES ARE TO BE REPLACED. LOCATIONS TO BE MODIFIED AS NECESSARY TO MEET THE REQUIREMENTS OF NFPA 72. REFER TO NEW WORK DRAWINGS FOR ADDITIONAL INFORMATION.
2. ALL WIRING AND CONDUIT IN GOOD WORKING CONDITION MAY BE RE UTILIZED FOR NEW FIRE ALARM SYSTEM.

NOTES:
FOR FIRE ALARM GENERAL NOTES,
REFER TO DWG# FA-002

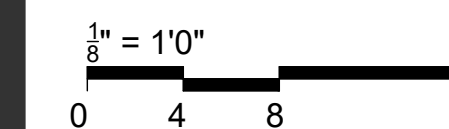

OFFICE OF
ADMINISTRATION
DIVISION OF FACILITIES
MANAGEMENT,
DESIGN AND
CONSTRUCTION

Replace Fire Alarm
System, Infrastructure

Algoa Correctional Center
8501 No More Victims Road
Jefferson City, MO 65101



PROJECT # C2315-01
SITE # 7006
ASSET # 9327006056

REVISION: _____
DATE: _____
REVISION: _____
DATE: _____
REVISION: _____
DATE: _____
ISSUE DATE: 04/22/2024


CAD DWG FILE: FA-FP-155
DRAWN BY: FSC
CHECKED BY: JMA
DESIGNED BY: FSC

SHEET TITLE:
**SERVICE BUILDING
WEST - BASEMENT
FIRE ALARM DEMO
PLAN**

SHEET NUMBER:
FAD-400

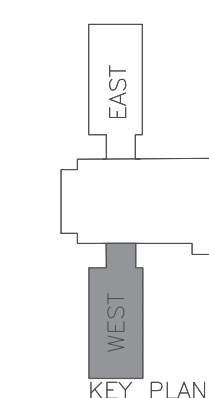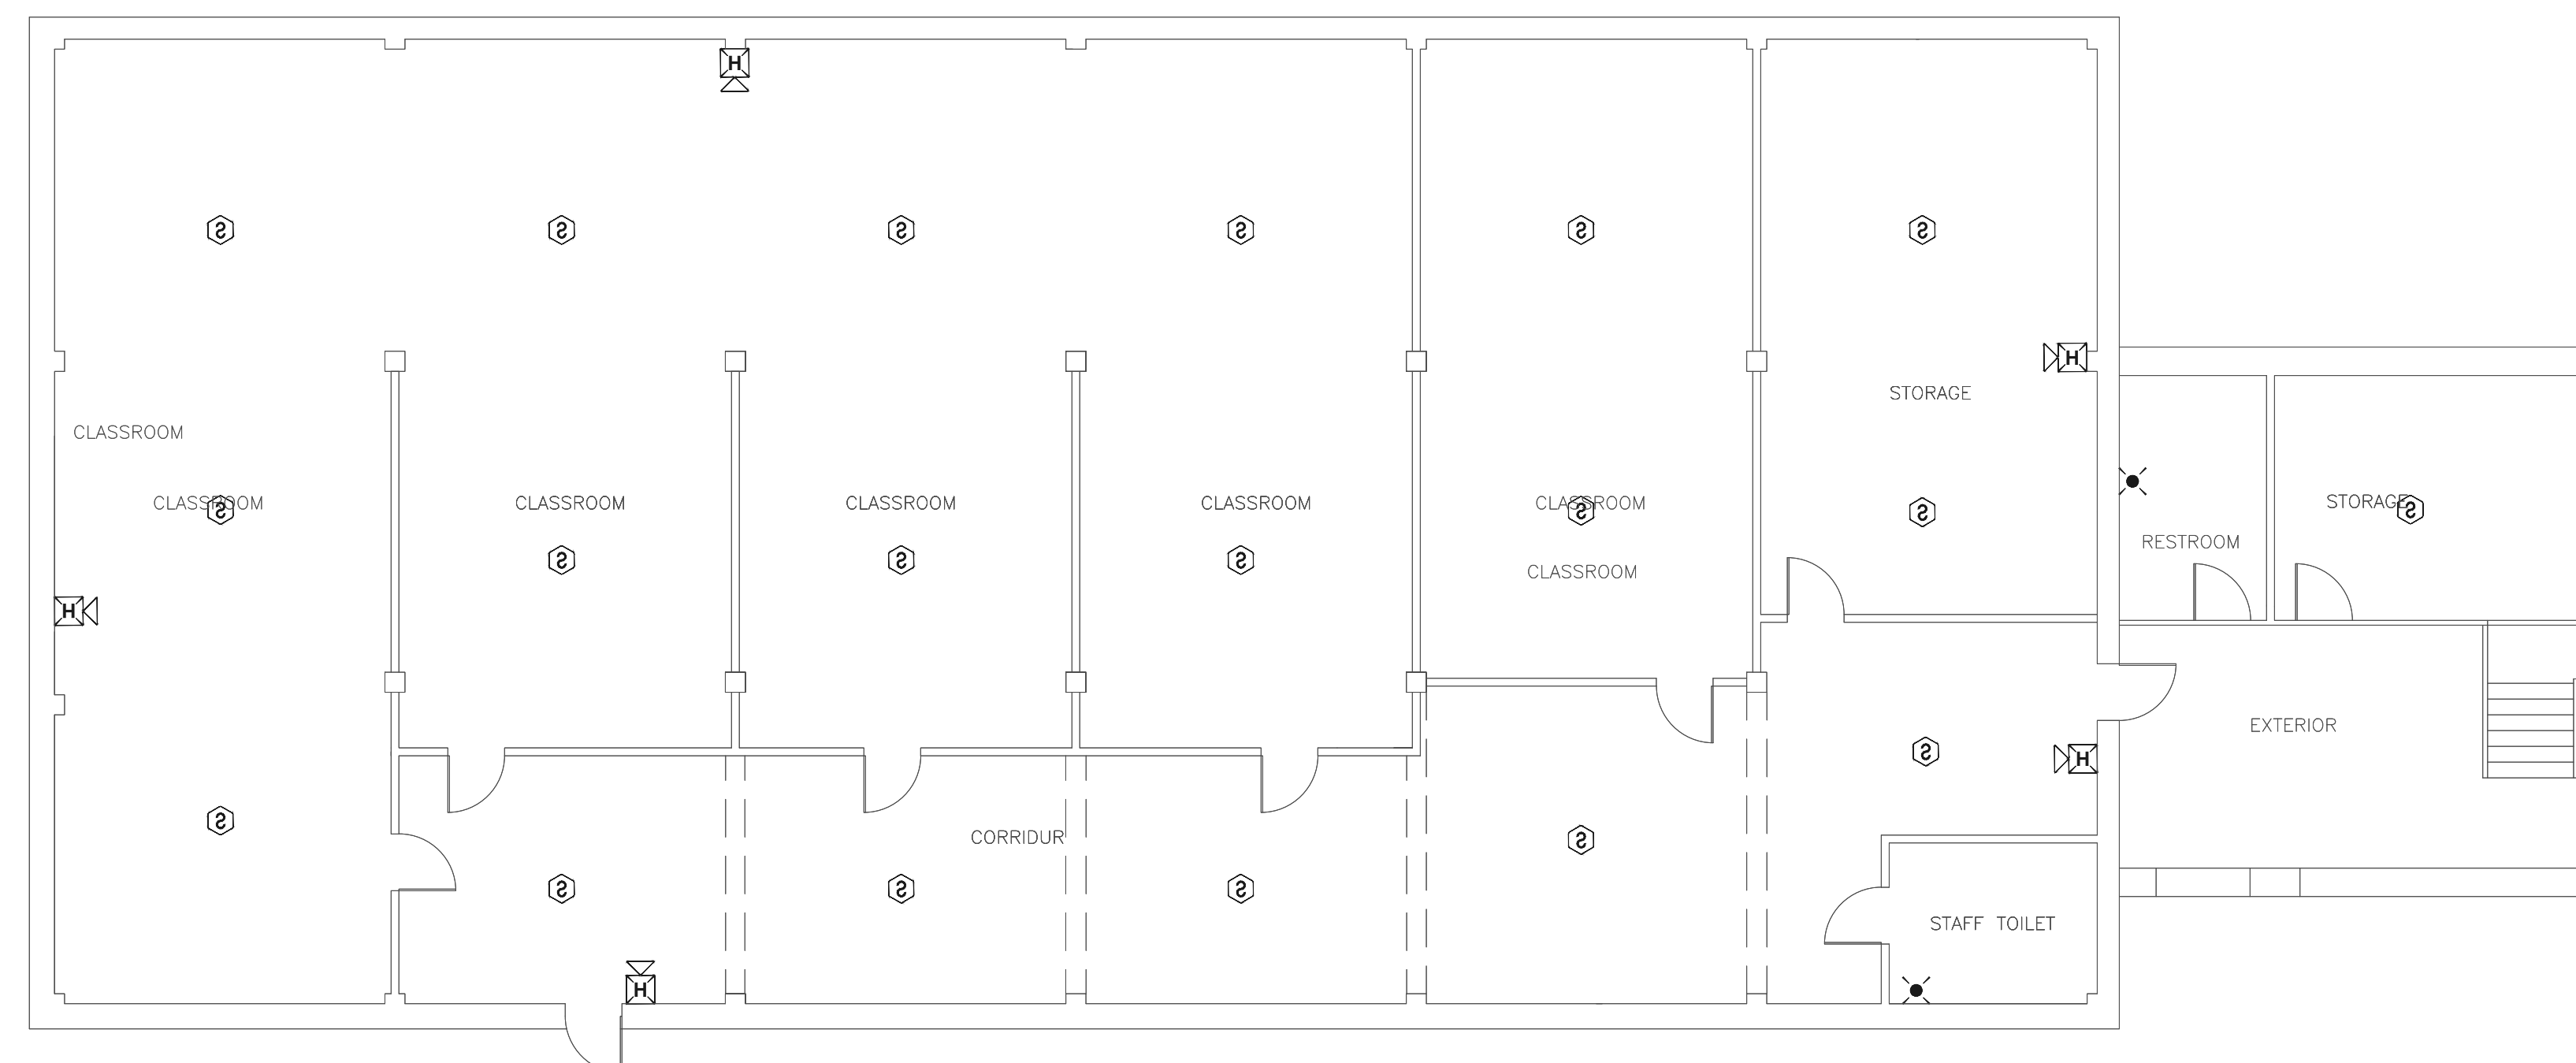


KEY PLAN

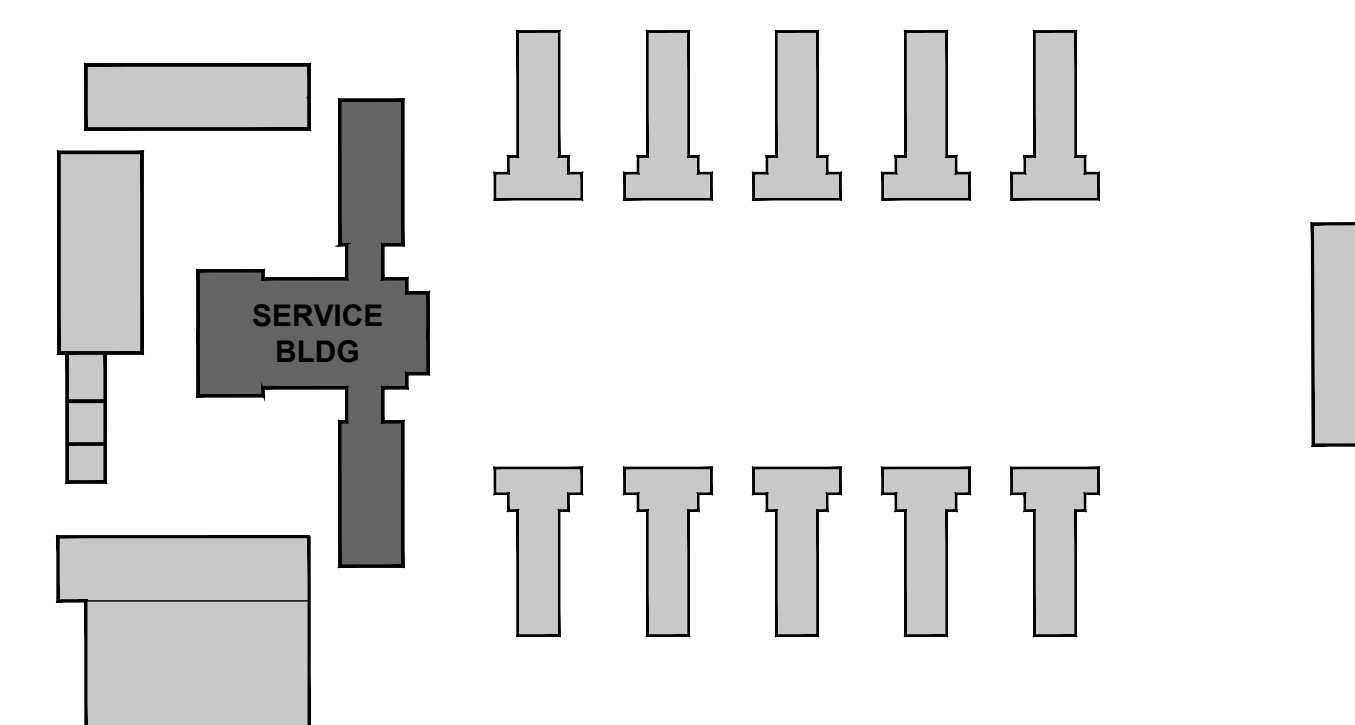

1 SERVICE BUILDING WEST - BASEMENT FIRE ALARM DEMO PLAN
SCALE: 1/8" = 1'-0"



PROFESSIONAL SEAL

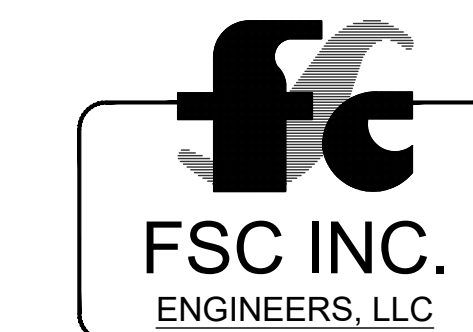


8675 W 96TH STREET
OVERLAND PARK, KS. 66212
PHONE: 816.33.4373
FAX: 913.722.3484

GENERAL NOTES

1. ALL NOTIFICATION AND DETECTION DEVICES ARE TO BE REPLACED. LOCATIONS TO BE MODIFIED AS NECESSARY TO MEET THE REQUIREMENTS OF NFPA 72. REFER TO NEW WORK DRAWINGS FOR ADDITIONAL INFORMATION.
2. ALL WIRING AND CONDUIT IN GOOD WORKING CONDITION MAY BE RE UTILIZED FOR NEW FIRE ALARM SYSTEM.

NOTES:
FOR FIRE ALARM GENERAL NOTES,
REFER TO DWG# FA-002

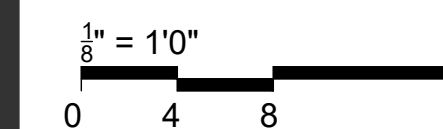

OFFICE OF
ADMINISTRATION
DIVISION OF FACILITIES
MANAGEMENT,
DESIGN AND
CONSTRUCTION

Replace Fire Alarm
System, Infrastructure

Algoa Correctional Center
8501 No More Victims Road
Jefferson City, MO 65101



PROJECT # C2315-01
SITE # 7006
ASSET # 9327006056

REVISION: _____
DATE: _____
REVISION: _____
DATE: _____
REVISION: _____
DATE: _____
ISSUE DATE: 04/22/2024


CAD DWG FILE: FA-FP-156
DRAWN BY: FSC
CHECKED BY: JMA
DESIGNED BY: FSC

SHEET TITLE:
**SERVICE BUILDING
WEST - FIRST FLOOR
FIRE ALARM DEMO
PLAN**

SHEET NUMBER:
FAD-401

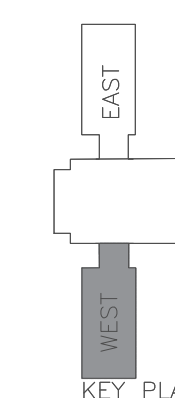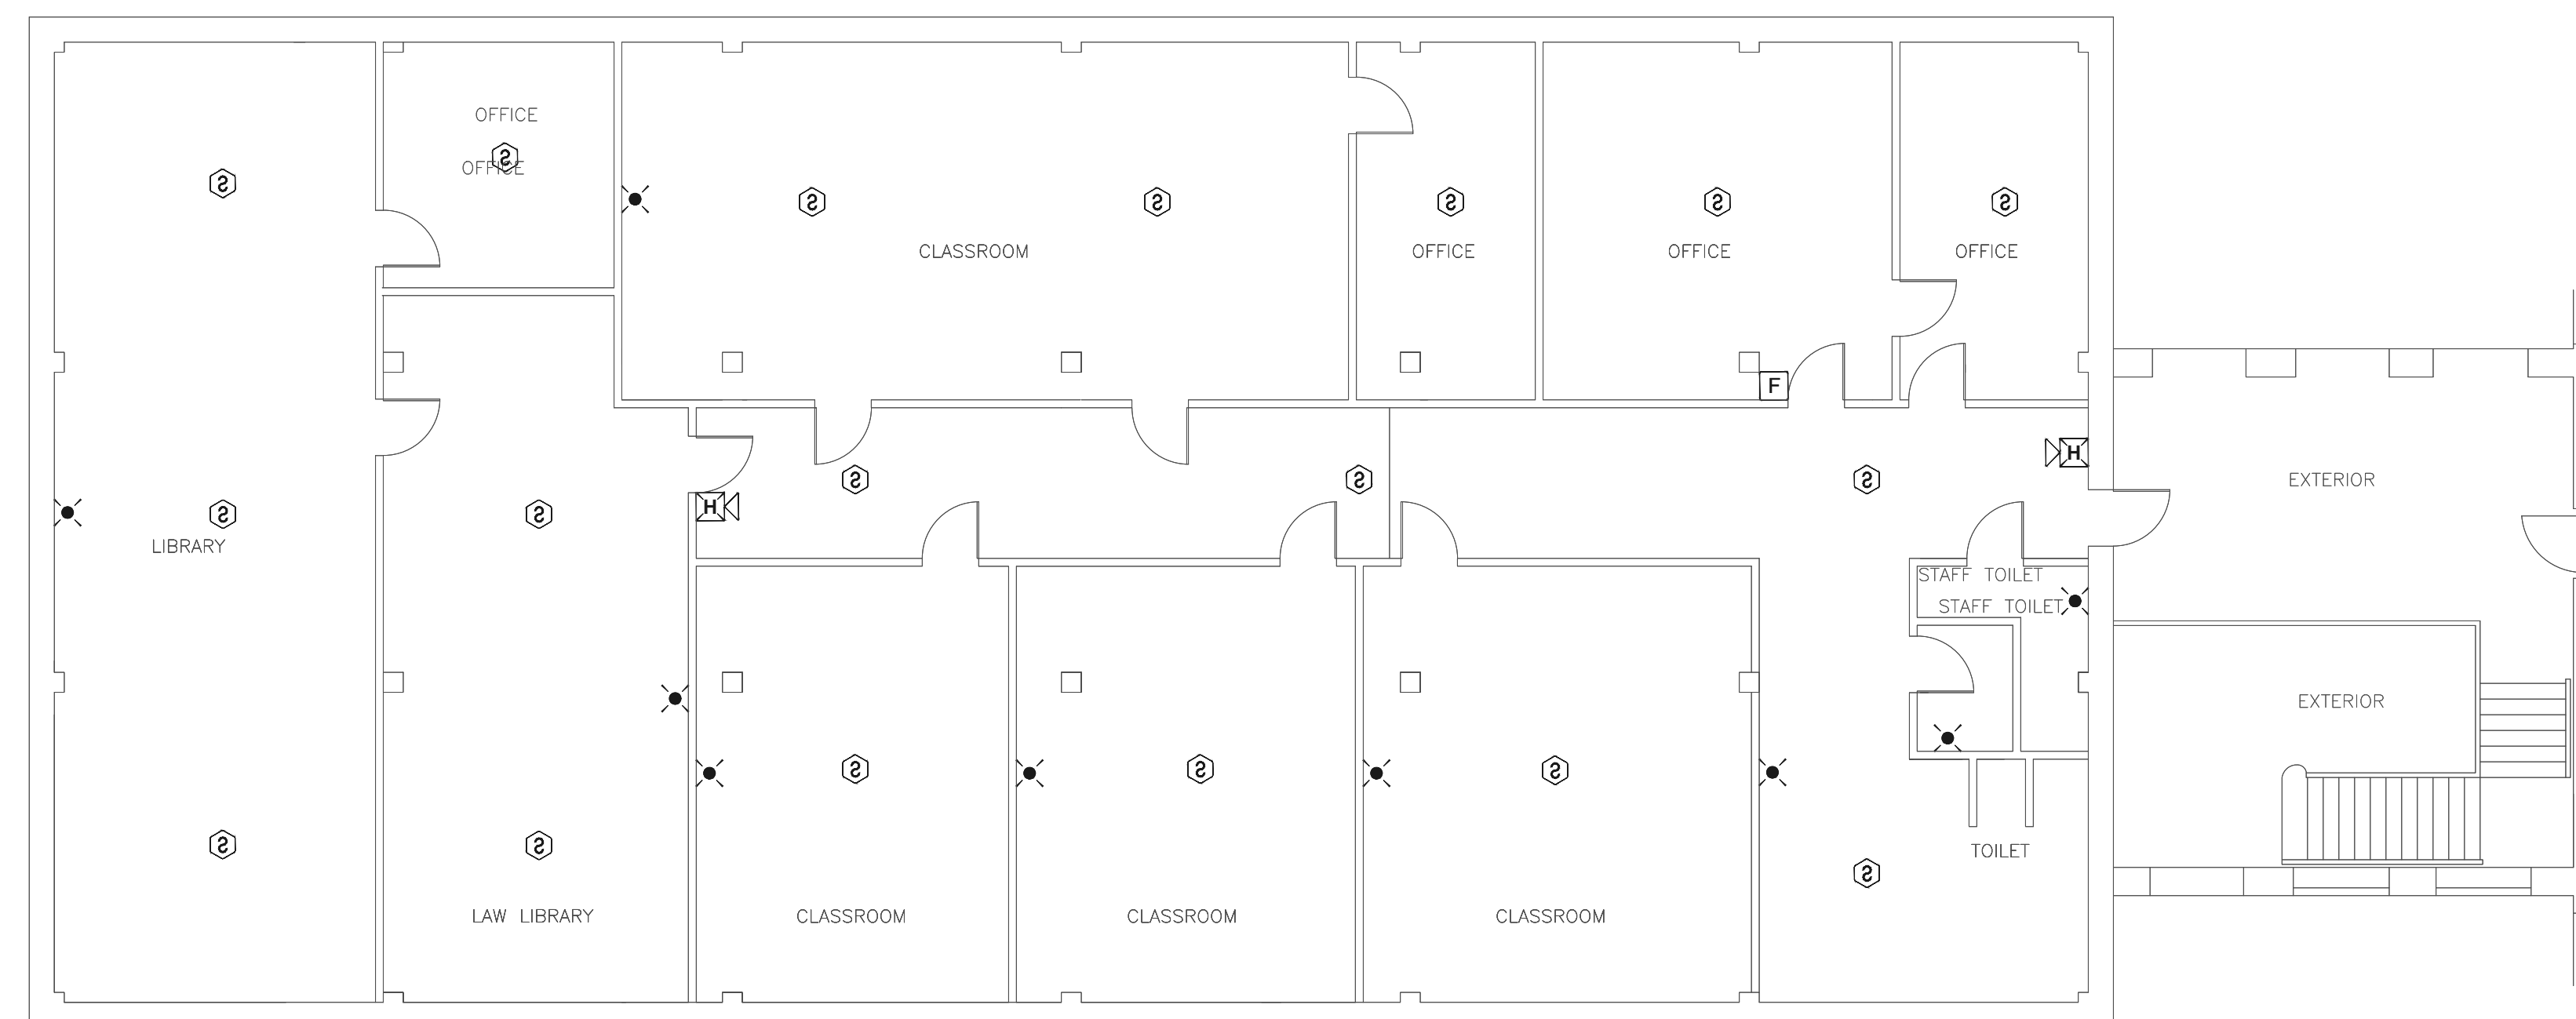


KEY PLAN

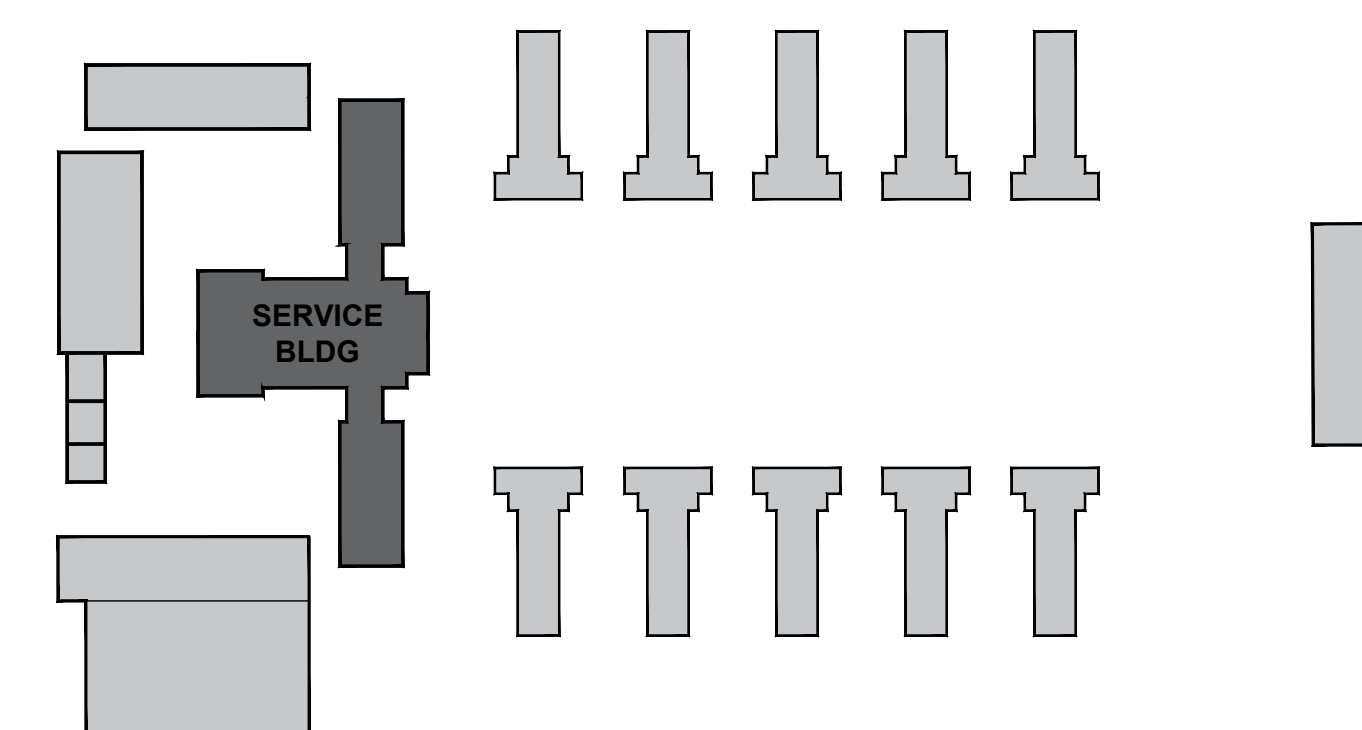

1 SERVICE BUILDING WEST - FIRST FLOOR FIRE ALARM DEMO PLAN
SCALE: 1/8" = 1'-0"



PROFESSIONAL SEAL

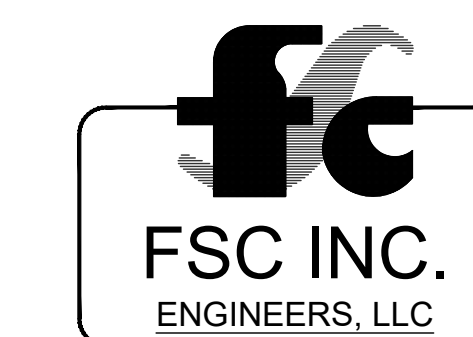


8675 W 96TH STREET
OVERLAND PARK, KS. 66212
PHONE: 816.33.4373
FAX: 913.722.3484

GENERAL NOTES

1. ALL NOTIFICATION AND DETECTION DEVICES ARE TO BE REPLACED. LOCATIONS TO BE MODIFIED AS NECESSARY TO MEET THE REQUIREMENTS OF NFPA 72. REFER TO NEW WORK DRAWINGS FOR ADDITIONAL INFORMATION.
2. ALL WIRING AND CONDUIT IN GOOD WORKING CONDITION MAY BE RE UTILIZED FOR NEW FIRE ALARM SYSTEM.

NOTES:
FOR FIRE ALARM GENERAL NOTES,
REFER TO DWG# FA-002

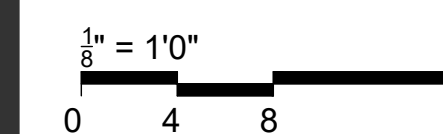

OFFICE OF
ADMINISTRATION
DIVISION OF FACILITIES
MANAGEMENT,
DESIGN AND
CONSTRUCTION

Replace Fire Alarm
System, Infrastructure

Algoa Correctional Center
8501 No More Victims Road
Jefferson City, MO 65101

PROJECT # C2315-01
SITE # 7006
ASSET # 9327006056

REVISION: _____
DATE: _____
REVISION: _____
DATE: _____
REVISION: _____
DATE: _____


ISSUE DATE: 04/22/2024

CAD DWG FILE: FA-FP-157
DRAWN BY: FSC
CHECKED BY: JMA
DESIGNED BY: FSC

SHEET TITLE:
CETA BUILDING - FIRE
ALARM DEMO PLAN


SHEET NUMBER:
FAD-500

58 OF 87 SHEETS
04/22/2024

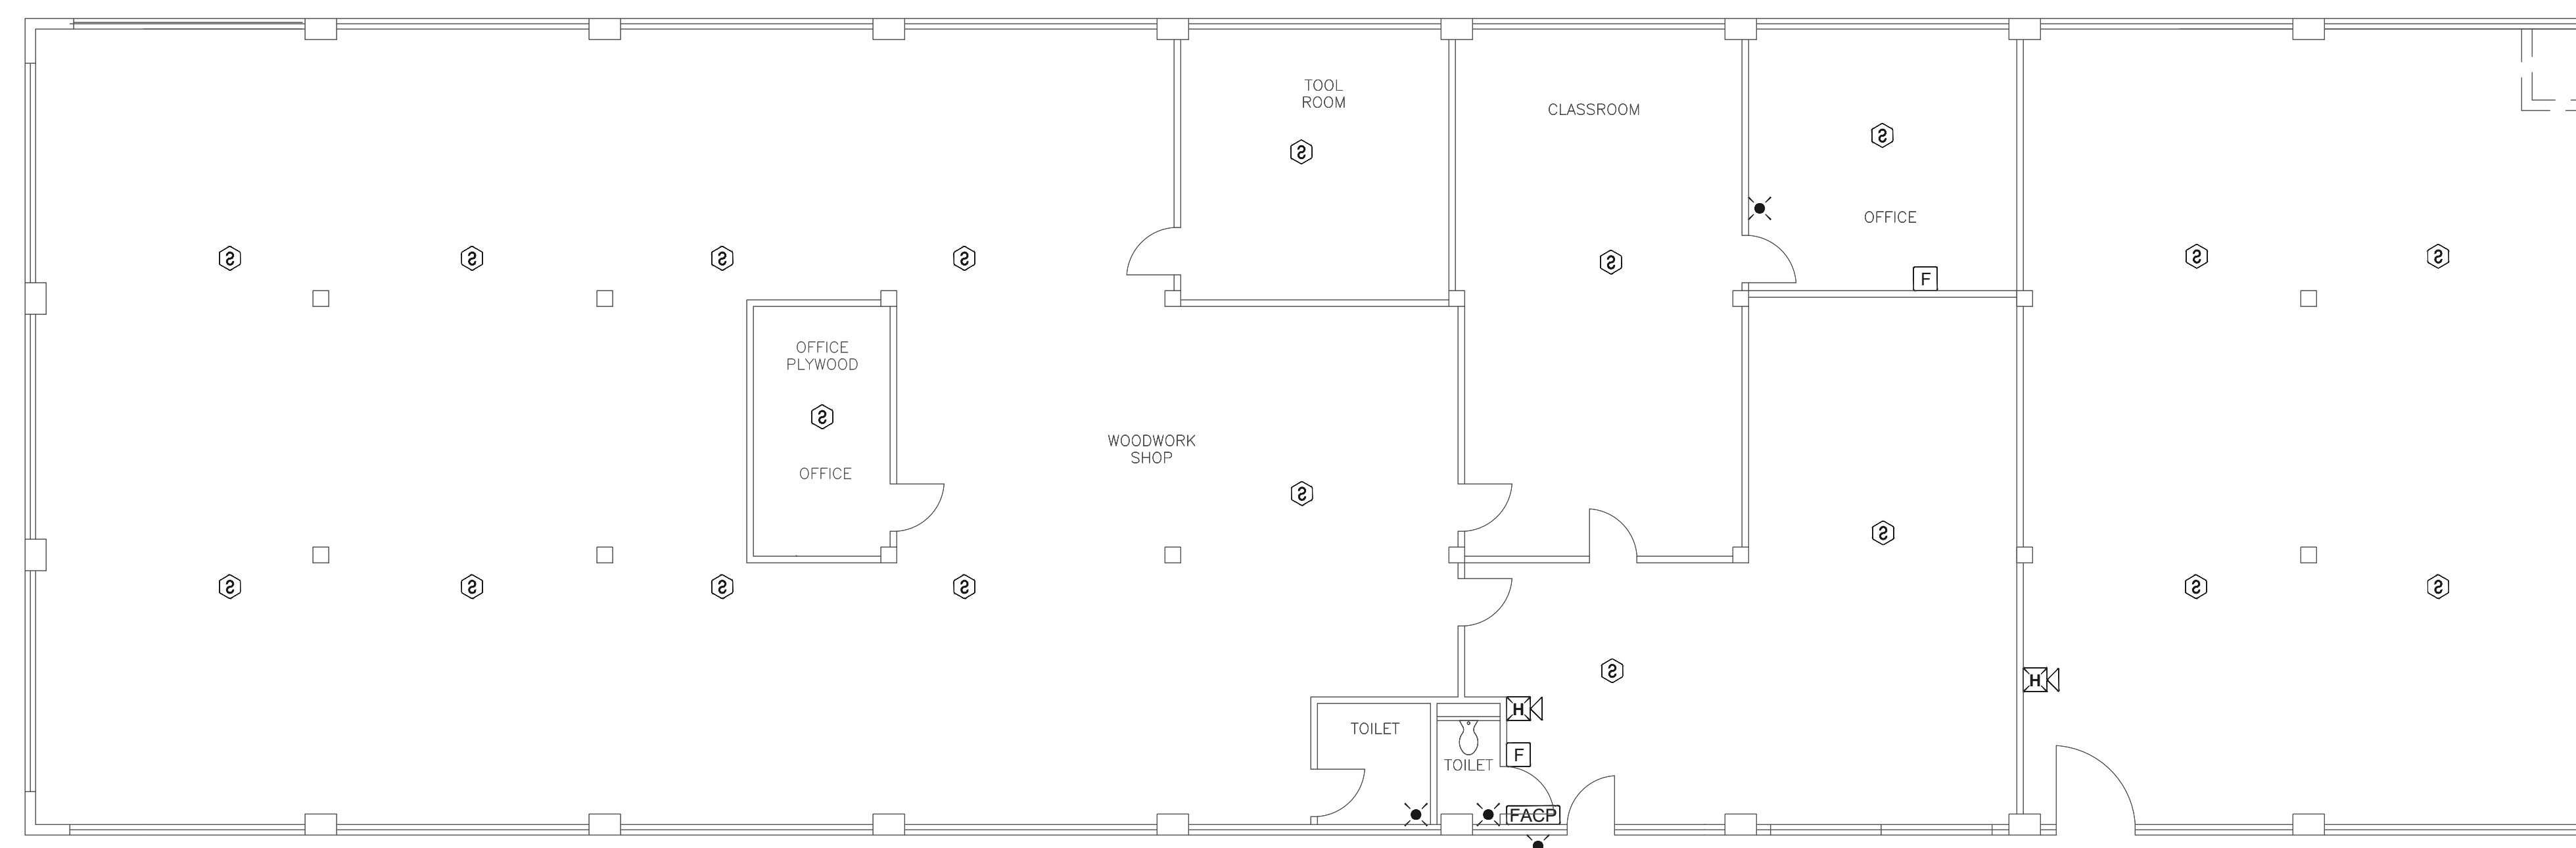

1 CETA BUILDING - FIRE ALARM DEMO PLAN
SCALE: 1/8" = 1'-0"

KEY PLAN

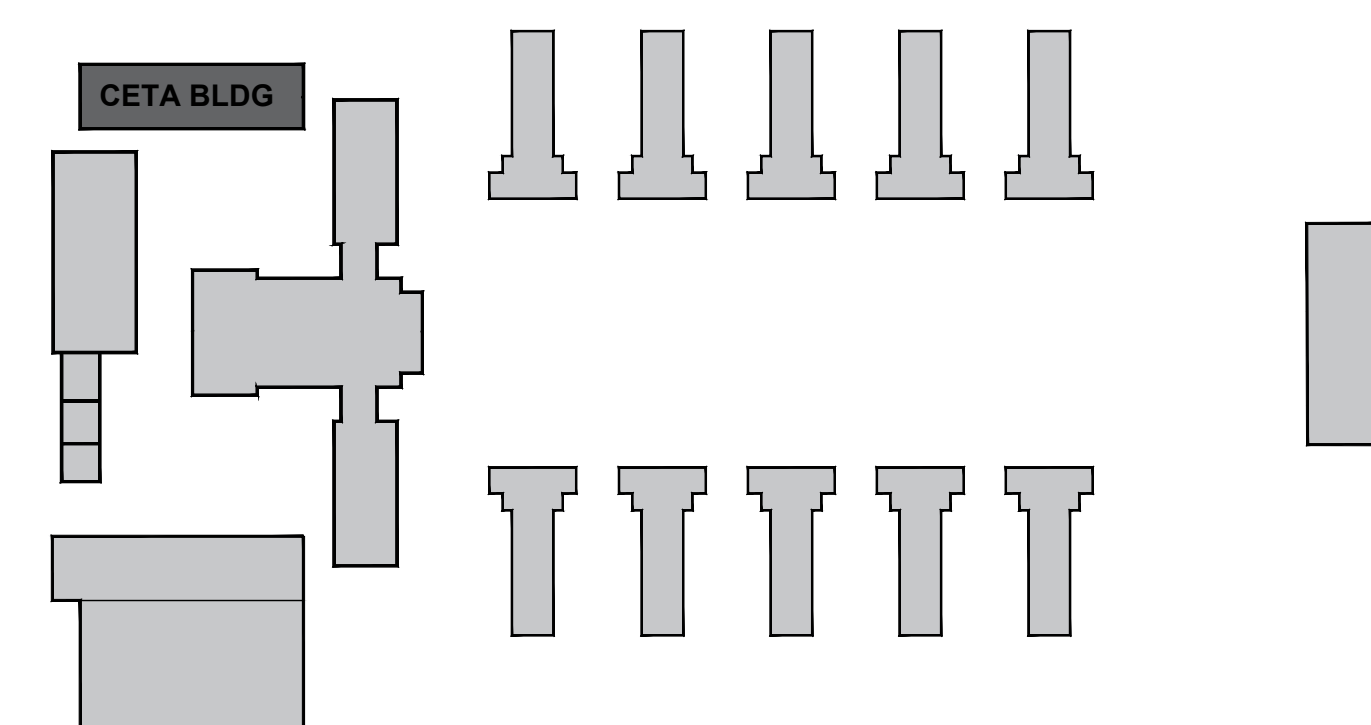




PROFESSIONAL SEAL



8675 W 96TH STREET
OVERLAND PARK, KS. 66212
PHONE: 816.33.4373
FAX: 913.722.3484

NOTES:
FOR FIRE ALARM GENERAL NOTES,
REFER TO DWG# FA-002

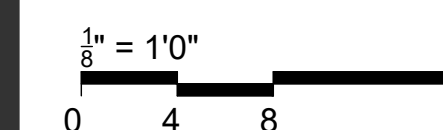

OFFICE OF
ADMINISTRATION
DIVISION OF FACILITIES
MANAGEMENT,
DESIGN AND
CONSTRUCTION

Replace Fire Alarm
System, Infrastructure

Algoa Correctional Center
8501 No More Victims Road
Jefferson City, MO 65101

PROJECT # C2315-01
SITE # 7006
ASSET # 9327006056

REVISION: _____
DATE: _____
REVISION: _____
DATE: _____
REVISION: _____
DATE: _____
ISSUE DATE: 04/22/2024


CAD DWG FILE: FA-FP-158
DRAWN BY: FSC
CHECKED BY: JMA
DESIGNED BY: FSC

SHEET TITLE:
MAINTENANCE,
LAUNDRY, AND SHOP
BLDGS. - FIRST FLOOR
FIRE ALARM DEMO PLAN

SHEET NUMBER:
FAD-600



GENERAL NOTES

1. ALL NOTIFICATION AND DETECTION DEVICES ARE TO BE REPLACED. LOCATIONS TO BE MODIFIED AS NECESSARY TO MEET THE REQUIREMENTS OF NFPA 72. REFER TO NEW WORK DRAWINGS FOR ADDITIONAL INFORMATION.
2. ALL WIRING AND CONDUIT IN GOOD WORKING CONDITION MAY BE RE UTILIZED FOR NEW FIRE ALARM SYSTEM.

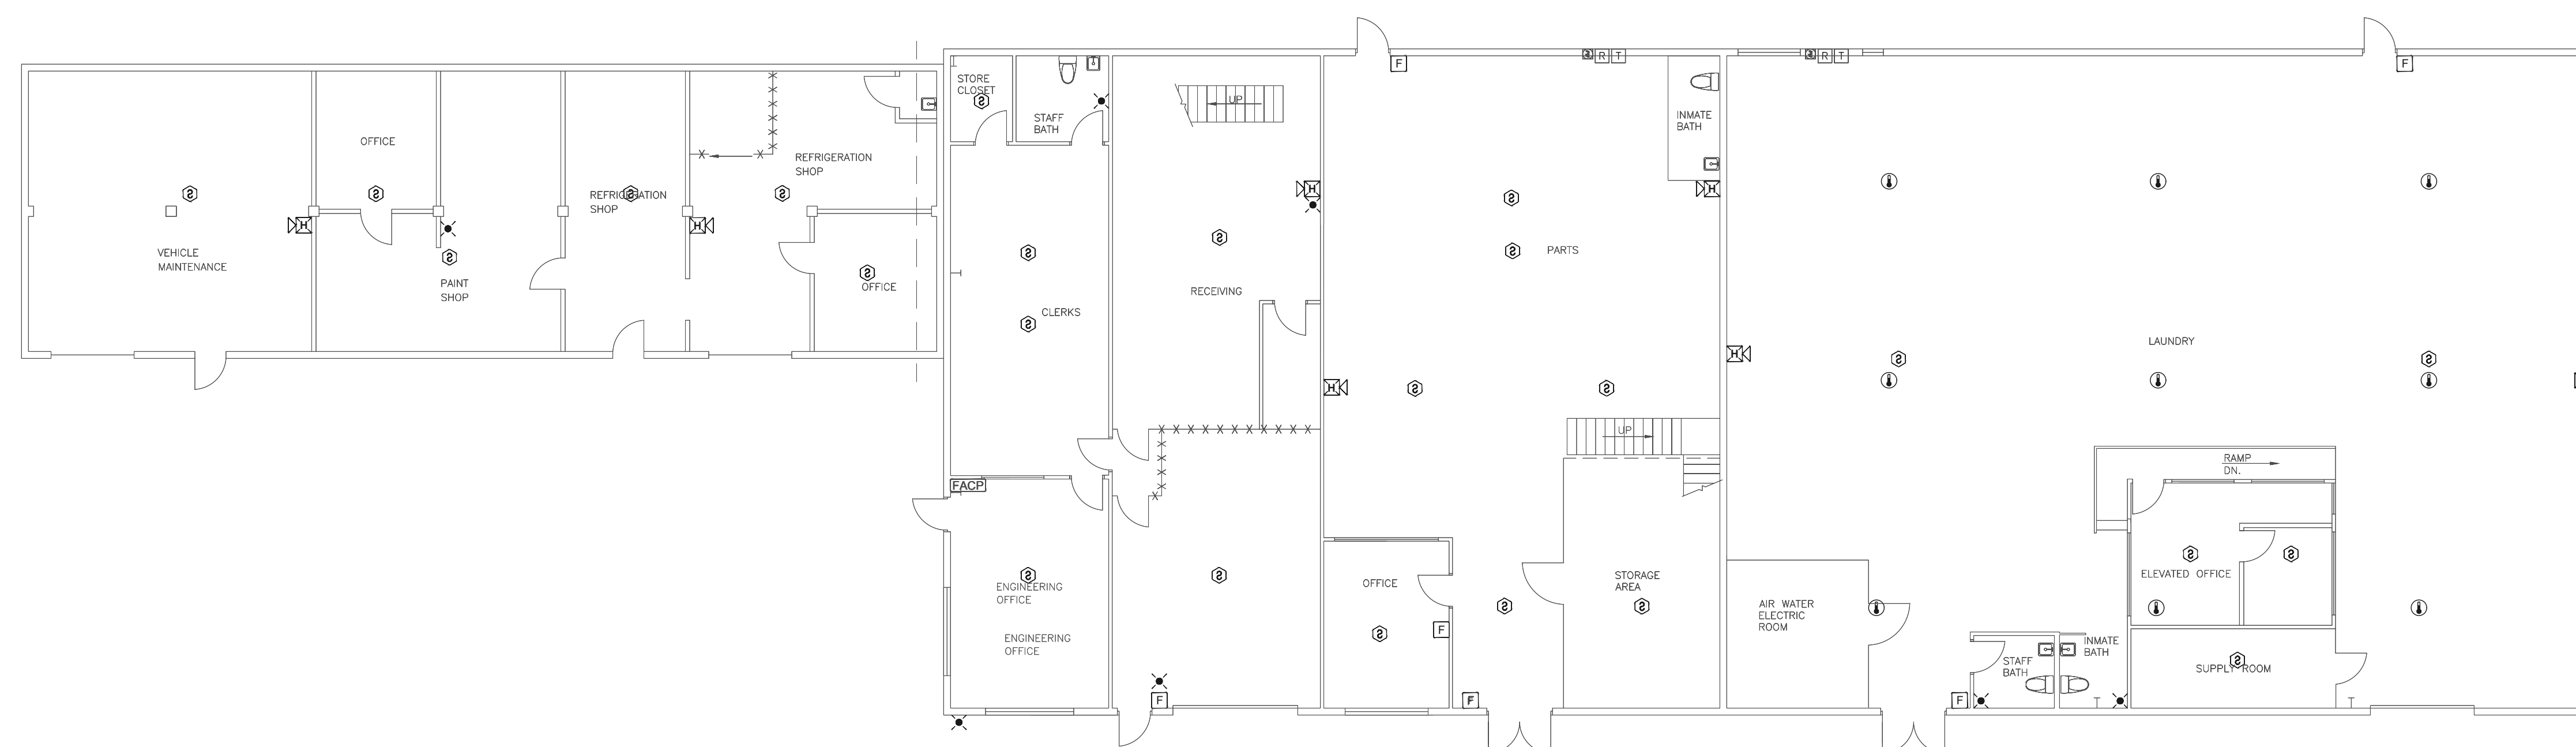


1 MAINTENANCE, LAUNDRY, AND SHOP BUILDINGS - FIRST FLOOR FIRE ALARM DEMO PLAN
SCALE: 3/32" = 1'-0"

KEY PLAN

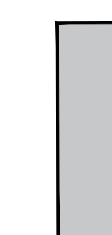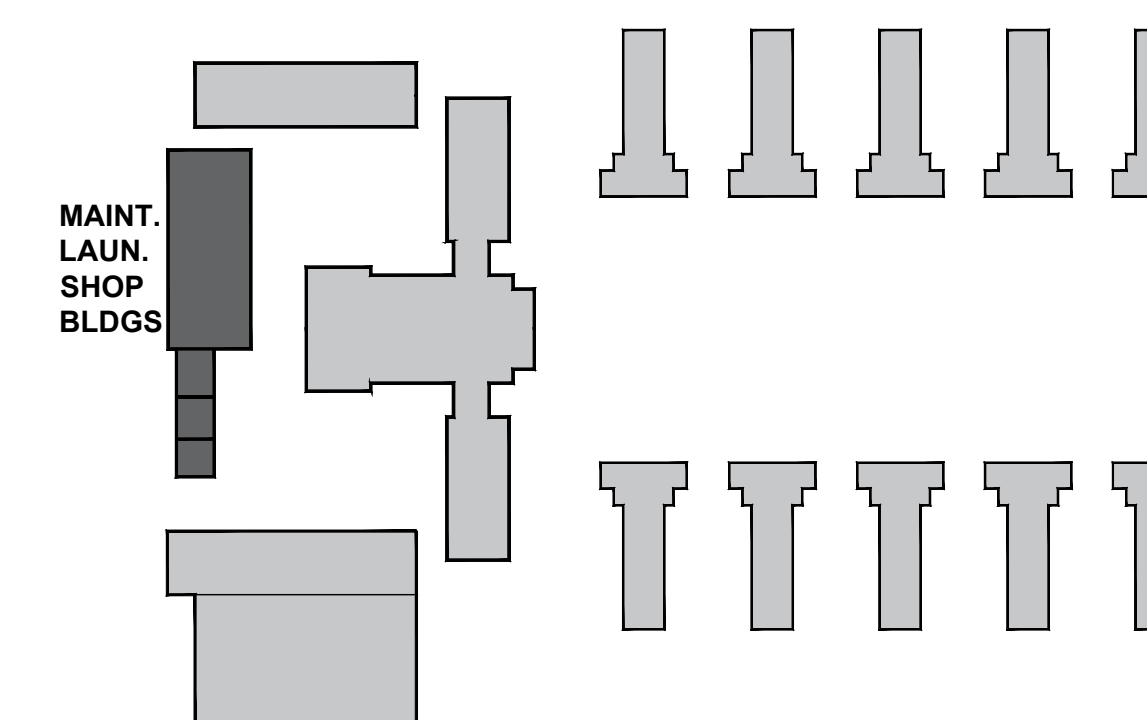




PROFESSIONAL SEAL

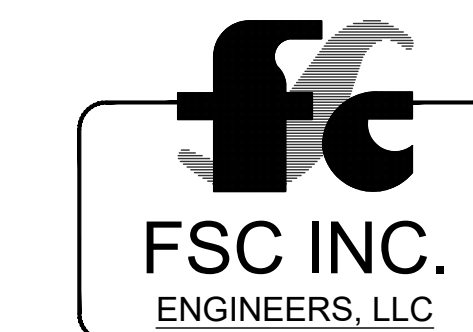

8675 W 96TH STREET
OVERLAND PARK, KS. 66212
PHONE: 816.33.4373
FAX: 913.722.3484

NOTES:
FOR FIRE ALARM GENERAL NOTES,
REFER TO DWG# FA-002

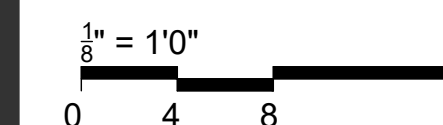

OFFICE OF
ADMINISTRATION
DIVISION OF FACILITIES
MANAGEMENT,
DESIGN AND
CONSTRUCTION

Replace Fire Alarm
System, Infrastructure

Algoa Correctional Center
8501 No More Victims Road
Jefferson City, MO 65101

PROJECT # C2315-01
SITE # 7006
ASSET # 9327006056

REVISION: _____
DATE: _____
REVISION: _____
DATE: _____
REVISION: _____
DATE: _____

ISSUE DATE: 04/22/2024


CAD DWG FILE: FA-FP-159
DRAWN BY: FSC
CHECKED BY: JMA
DESIGNED BY: FSC

SHEET TITLE:
MAINTENANCE,
LAUNDRY, AND SHOP
BLDGS. - SECOND FLR.
FIRE ALARM DEMO PLAN

SHEET NUMBER:
FAD-601


GENERAL NOTES

1. ALL NOTIFICATION AND DETECTION DEVICES ARE TO BE REPLACED. LOCATIONS TO BE MODIFIED AS NECESSARY TO MEET THE REQUIREMENTS OF NFPA 72. REFER TO NEW WORK DRAWINGS FOR ADDITIONAL INFORMATION.
2. ALL WIRING AND CONDUIT IN GOOD WORKING CONDITION MAY BE RE UTILIZED FOR NEW FIRE ALARM SYSTEM.

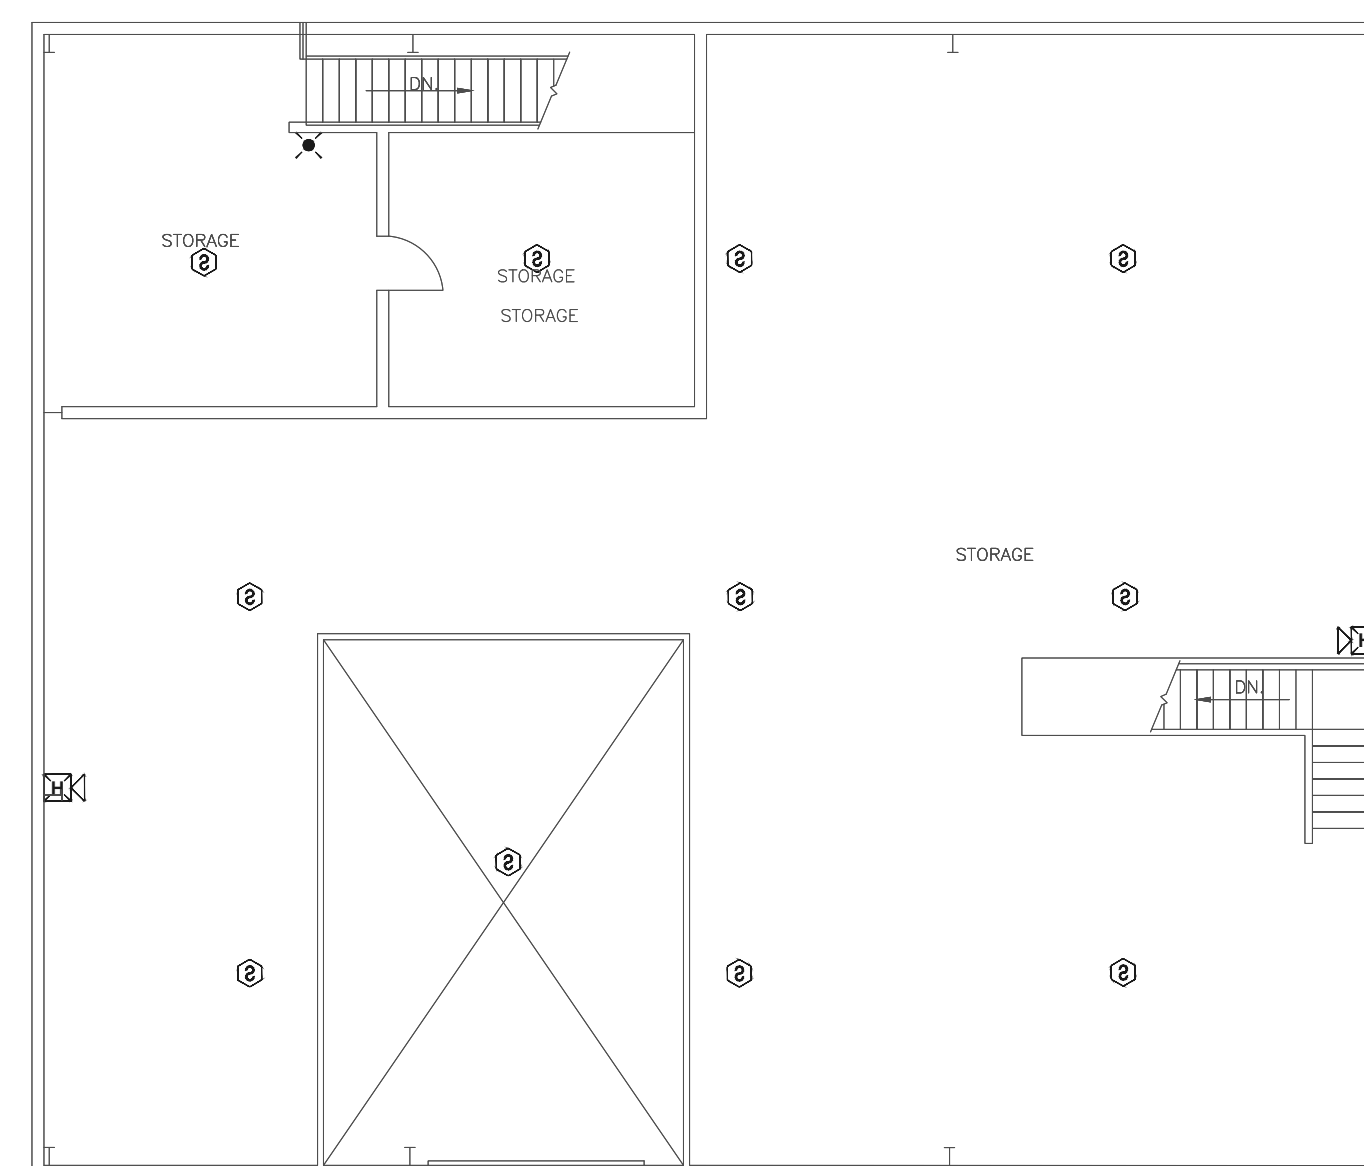

1 MAINTENANCE, LAUNDRY, AND SHOP BUILDINGS - FIRST FLOOR FIRE ALARM DEMO PLAN
SCALE: 3/32" = 1'-0"

KEY PLAN

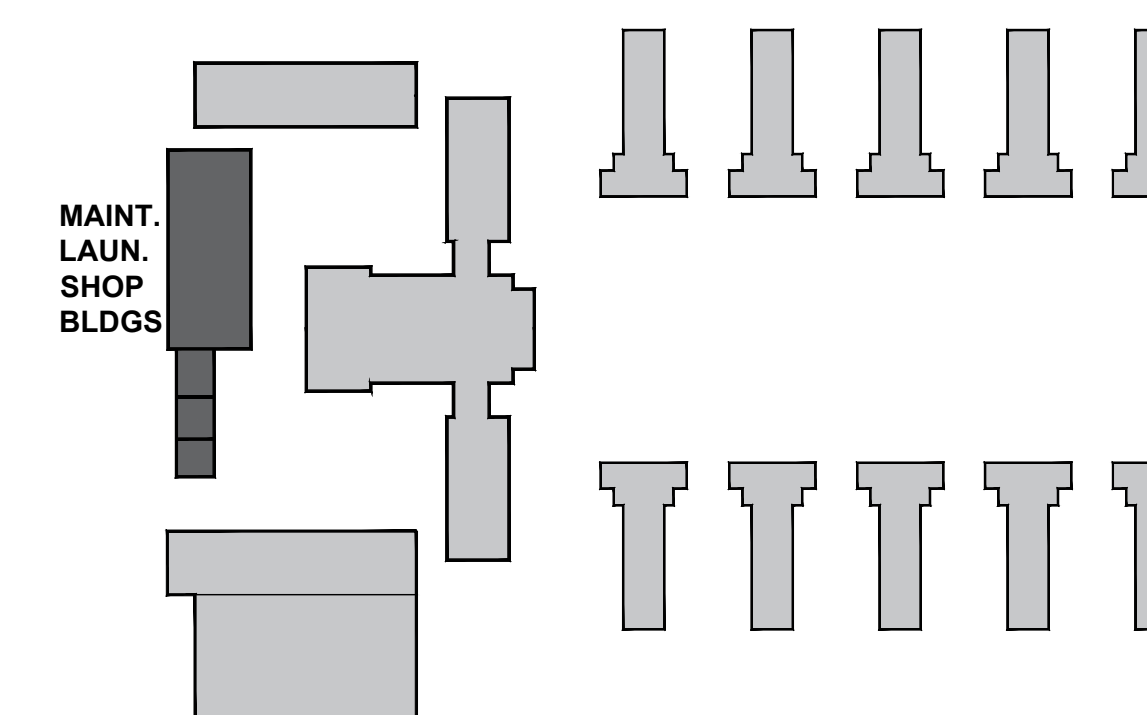



PROFESSIONAL SEAL




8675 W 96TH STREET
OVERLAND PARK, KS. 66212
PHONE: 816.33.4373
FAX: 913.722.3484

GENERAL NOTES

1. ALL NOTIFICATION AND DETECTION DEVICES ARE TO BE REPLACED. LOCATIONS TO BE MODIFIED AS NECESSARY TO MEET THE REQUIREMENTS OF NFPA 72. REFER TO NEW WORK DRAWINGS FOR ADDITIONAL INFORMATION.
2. ALL WIRING AND CONDUIT IN GOOD WORKING CONDITION MAY BE RE UTILIZED FOR NEW FIRE ALARM SYSTEM.

NOTES:
FOR FIRE ALARM GENERAL NOTES,
REFER TO DWG# FA-002

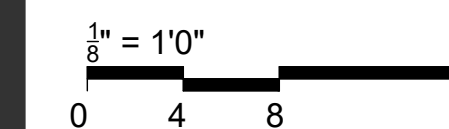

OFFICE OF
ADMINISTRATION
DIVISION OF FACILITIES
MANAGEMENT,
DESIGN AND
CONSTRUCTION

Replace Fire Alarm
System, Infrastructure

Algoa Correctional Center
8501 No More Victims Road
Jefferson City, MO 65101


PROJECT # C2315-01
SITE # 7006
ASSET # 9327006056

REVISION: _____
DATE: _____
REVISION: _____
DATE: _____
REVISION: _____
DATE: _____
ISSUE DATE: 04/22/2024

CAD DWG FILE: FA-FP-160
DRAWN BY: FSC
CHECKED BY: JMA
DESIGNED BY: FSC


SHEET TITLE:
GARAGE/SHOP
BUILDING - FIRE
ALARM DEMO PLAN

SHEET NUMBER:
FAD-700

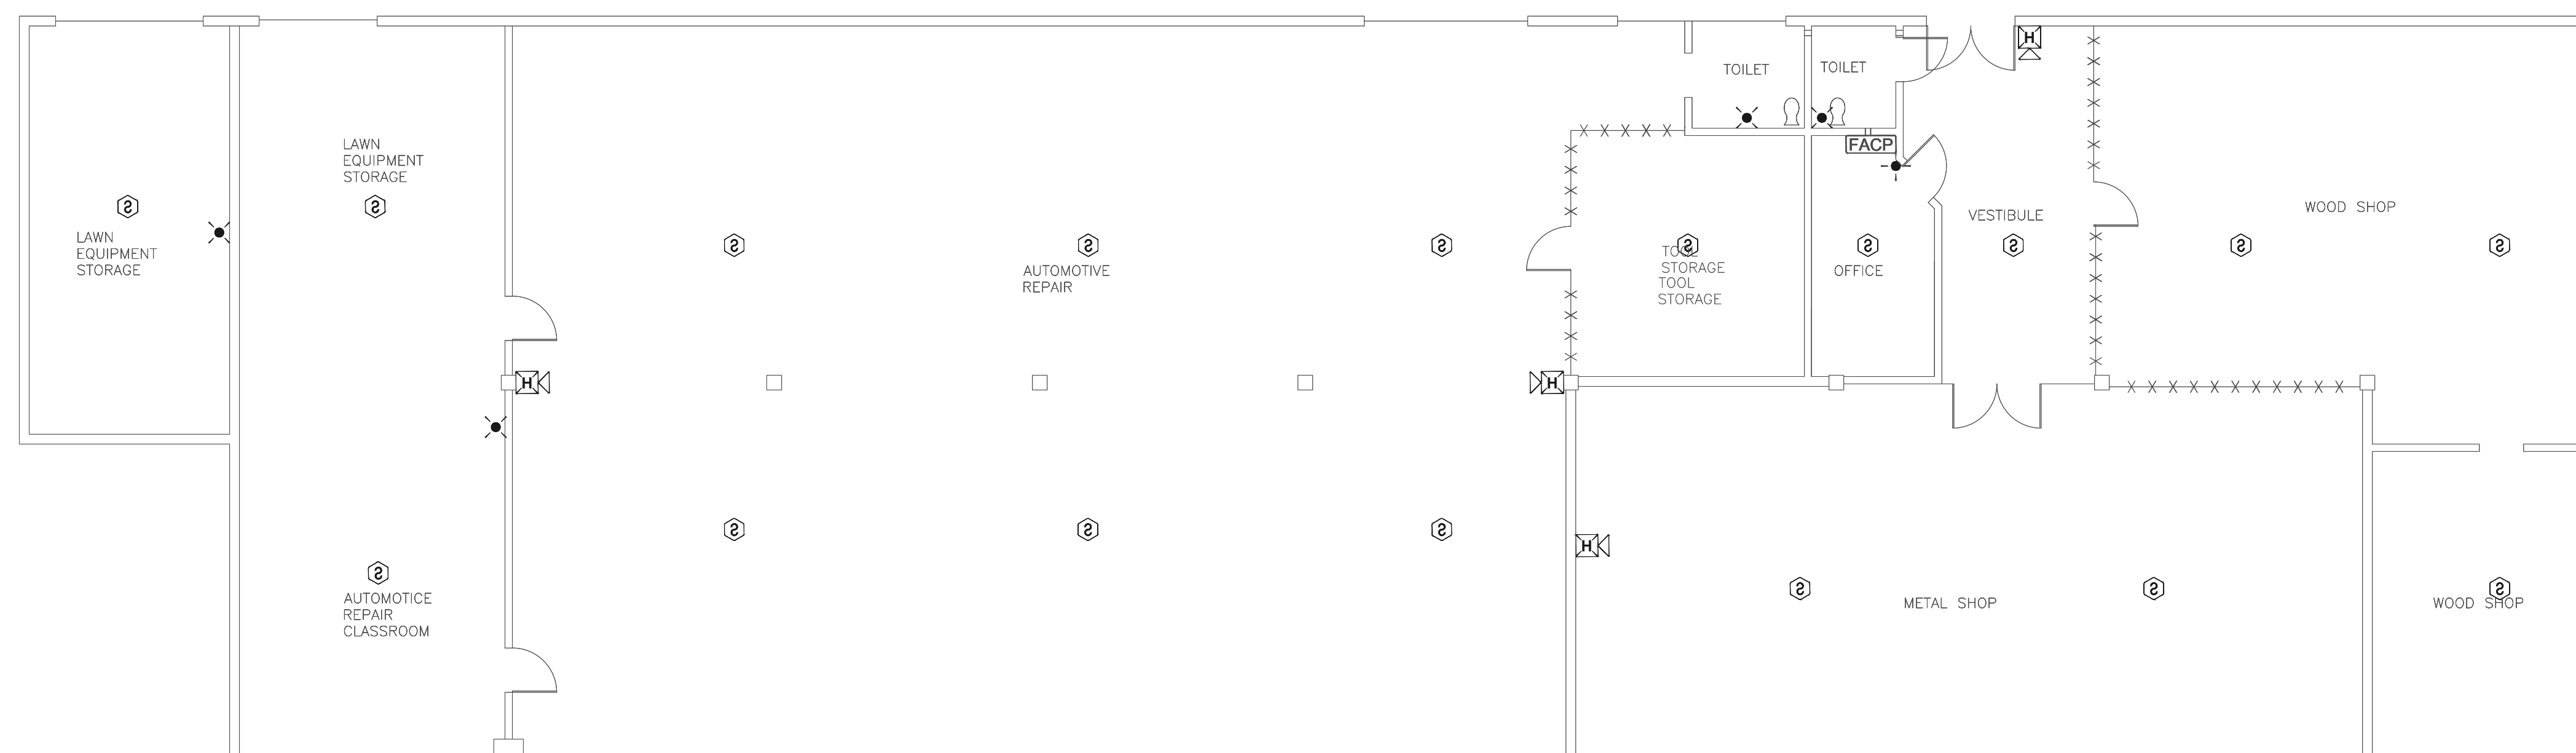


1 GARAGE/SHOP BUILDING - FIRE ALARM DEMO PLAN
SCALE: 1/8" = 1'-0"

KEY PLAN

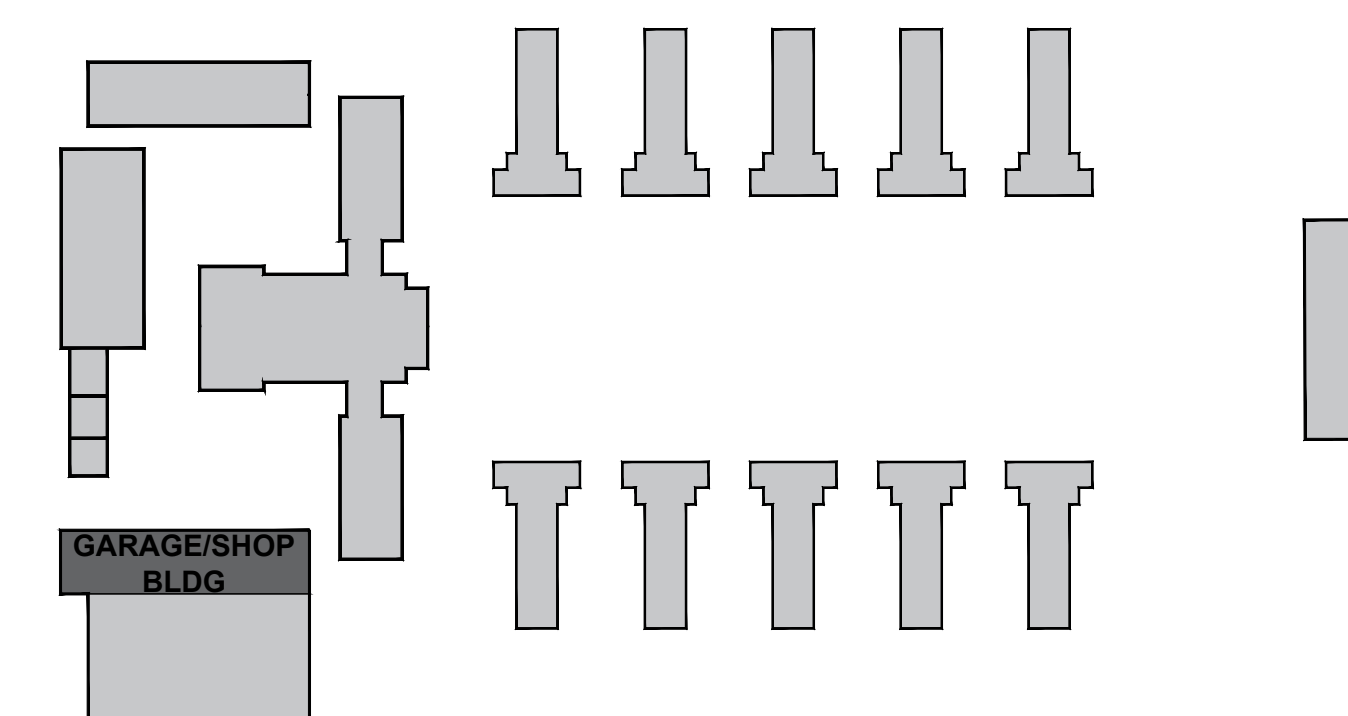




PROFESSIONAL SEAL

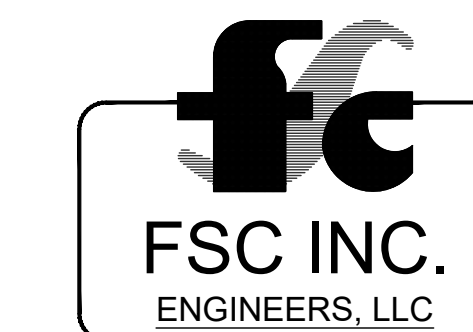

8675 W 96TH STREET
OVERLAND PARK, KS. 66212
PHONE: 816.33.4373
FAX: 913.722.3484

NOTES:
FOR FIRE ALARM GENERAL NOTES,
REFER TO DWG# FA-002

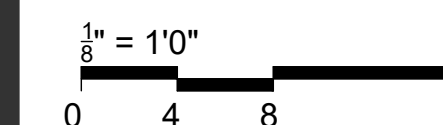

OFFICE OF
ADMINISTRATION
DIVISION OF FACILITIES
MANAGEMENT,
DESIGN AND
CONSTRUCTION

Replace Fire Alarm
System, Infrastructure

Algoa Correctional Center
8501 No More Victims Road
Jefferson City, MO 65101

PROJECT # C2315-01
SITE # 7006
ASSET # 9327006056

REVISION: _____
DATE: _____
REVISION: _____
DATE: _____
REVISION: _____
DATE: _____
ISSUE DATE: 04/22/2024


CAD DWG FILE: FA-FP-161
DRAWN BY: FSC
CHECKED BY: JMA
DESIGNED BY: FSC

SHEET TITLE:
HOUSING 1 -
BASEMENT FLOOR
FIRE ALARM DEMO
PLAN

SHEET NUMBER:
FAD-800


GENERAL NOTES

1. ALL NOTIFICATION AND DETECTION DEVICES ARE TO BE REPLACED. LOCATIONS TO BE MODIFIED AS NECESSARY TO MEET THE REQUIREMENTS OF NFPA 72. REFER TO NEW WORK DRAWINGS FOR ADDITIONAL INFORMATION.
2. ALL WIRING AND CONDUIT IN GOOD WORKING CONDITION MAY BE RE UTILIZED FOR NEW FIRE ALARM SYSTEM.

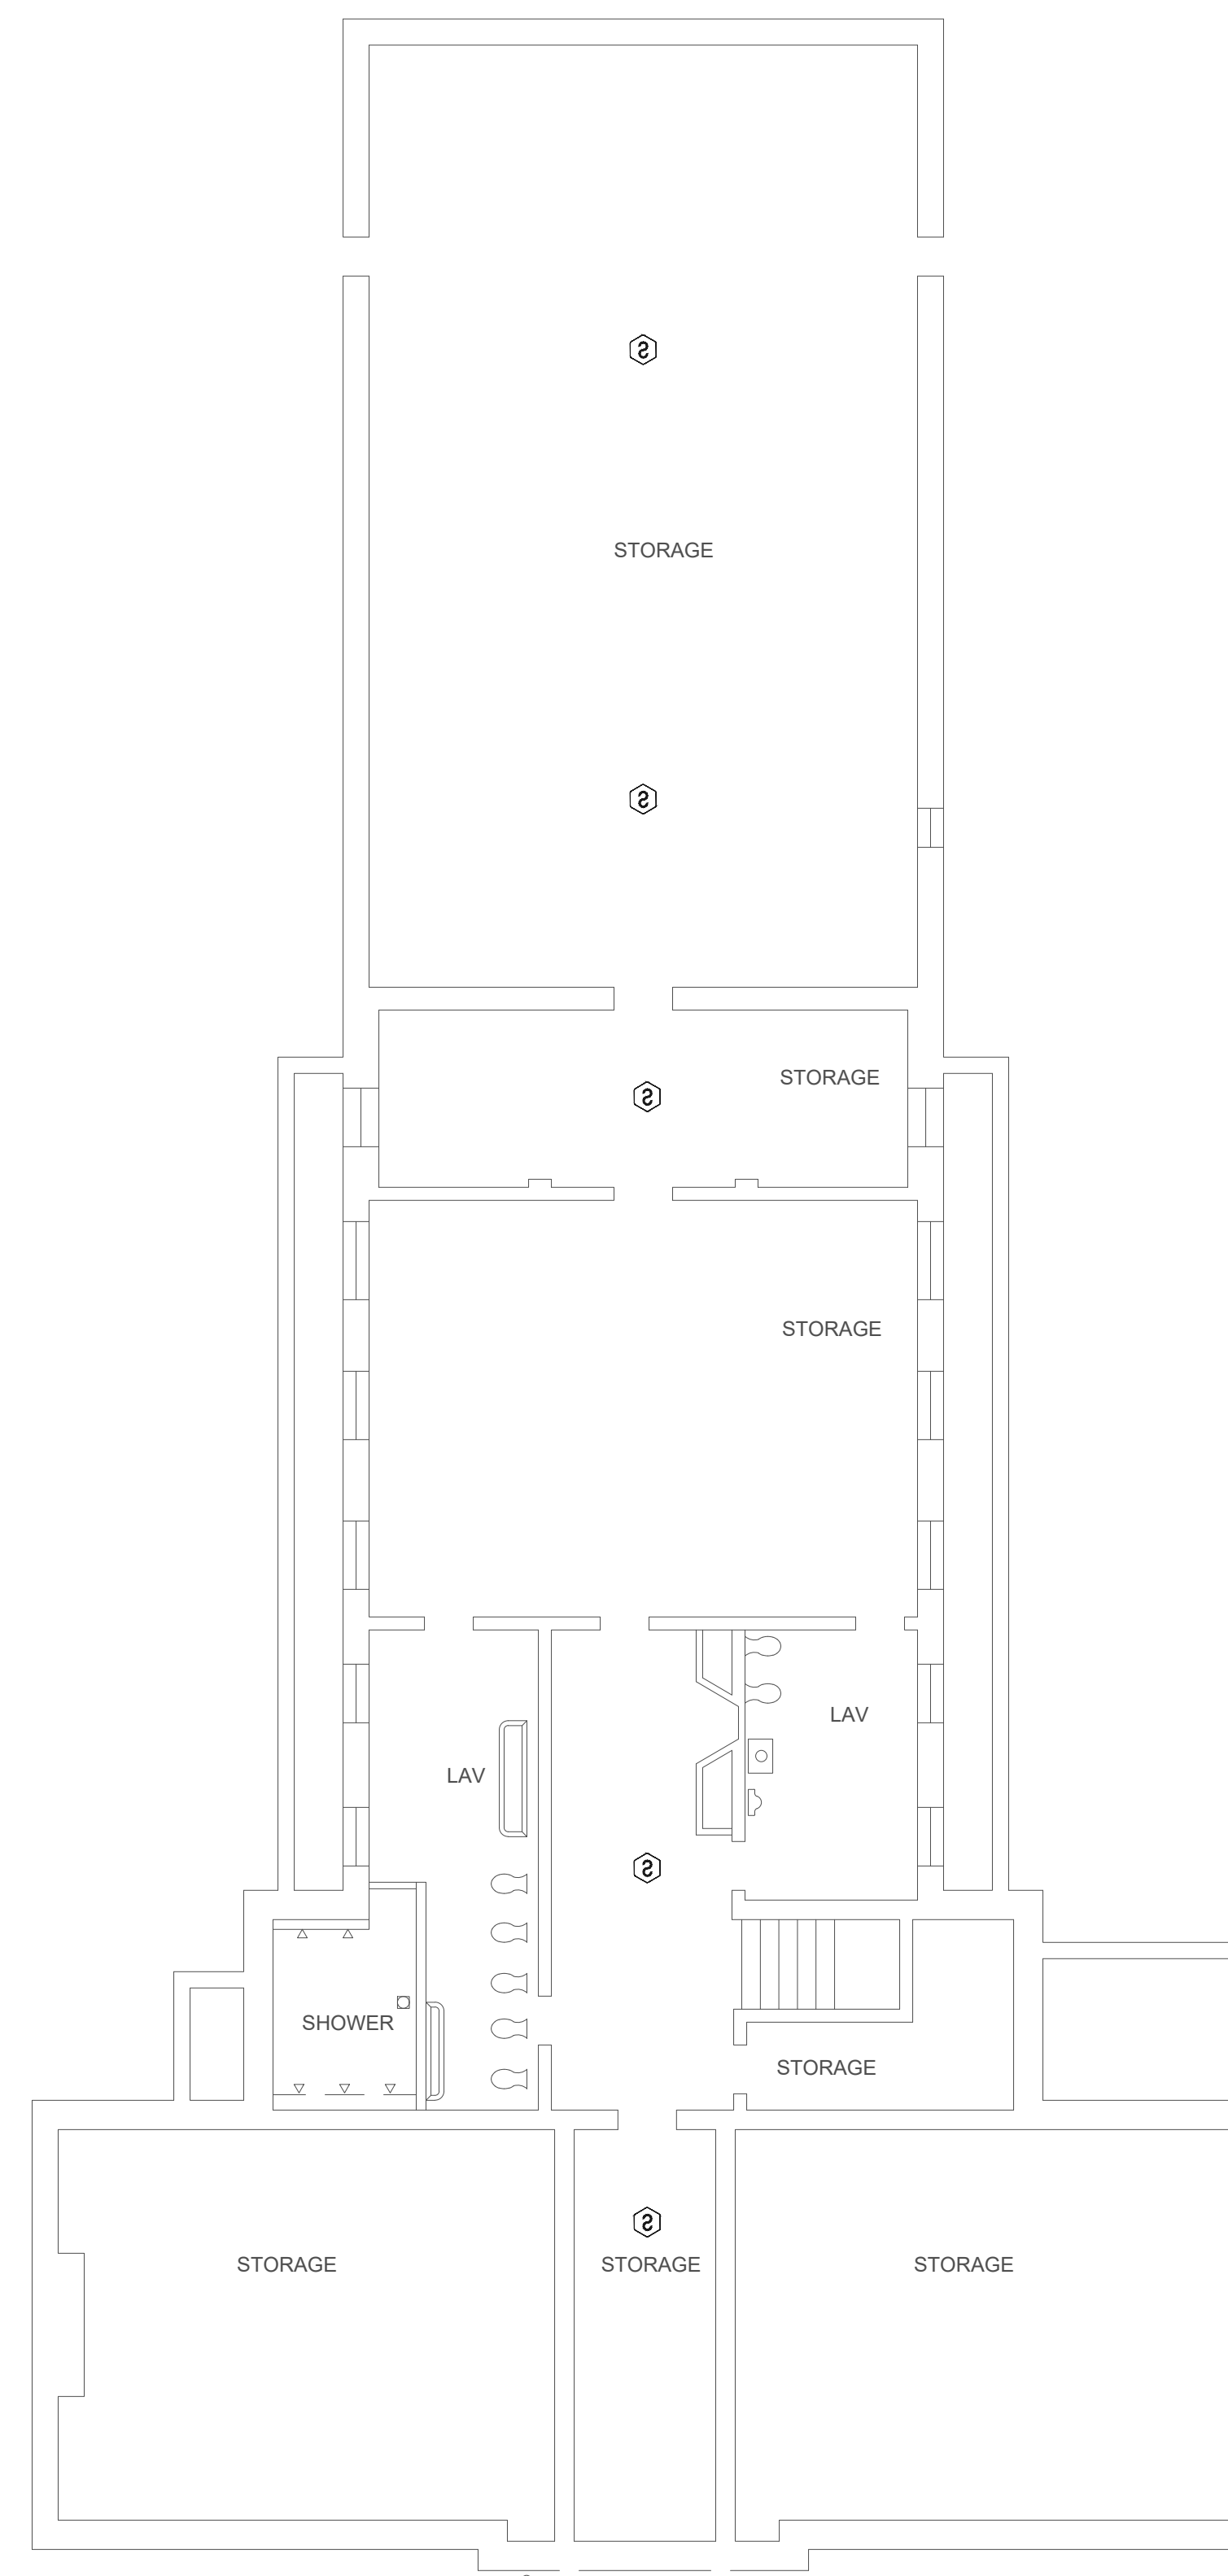


1 HOUSING 1 -BASEMENT FLOOR FIRE ALARM DEMO PLAN
SCALE: 1/8" = 1'-0"

KEY PLAN

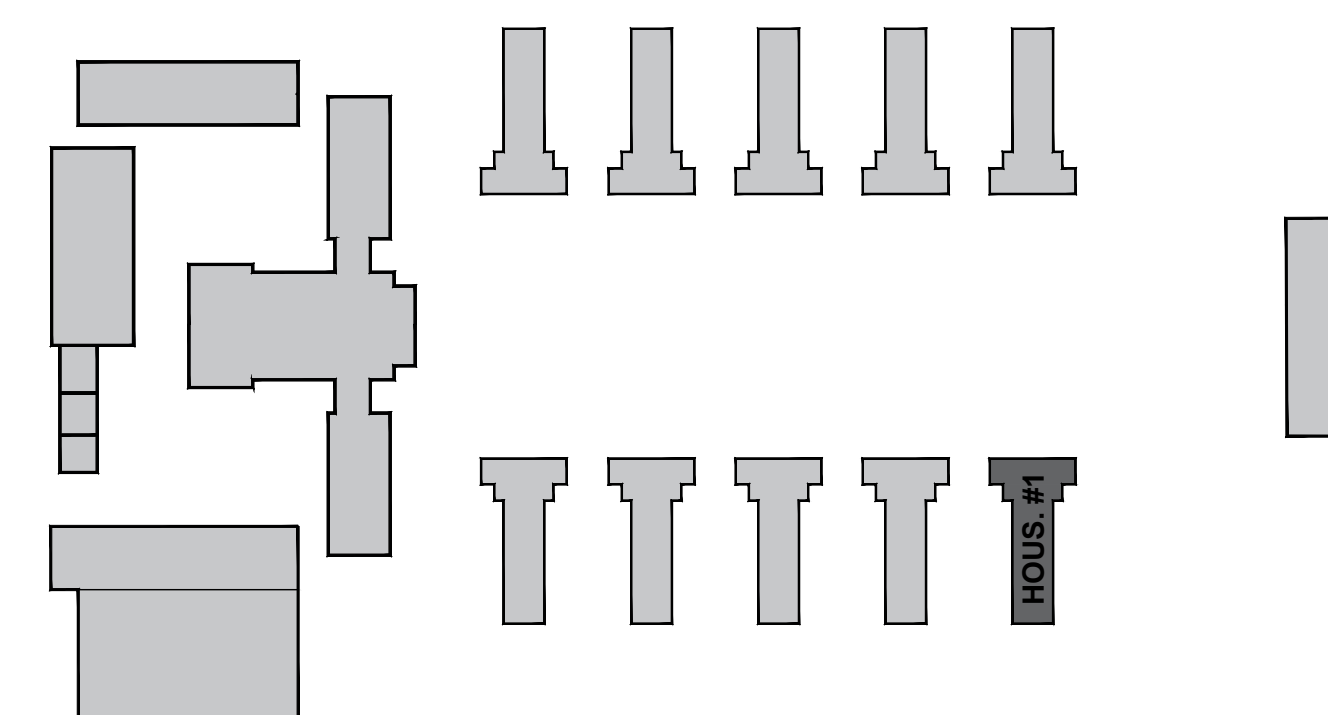




PROFESSIONAL SEAL

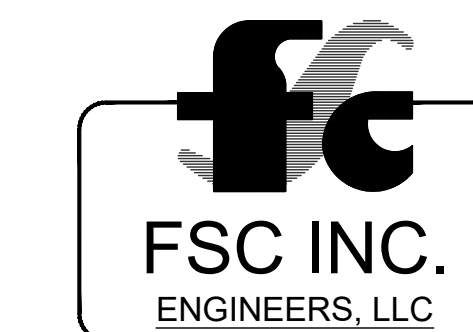

8675 W 96TH STREET
OVERLAND PARK, KS. 66212
PHONE: 816.33.4373
FAX: 913.722.3484

NOTES:
FOR FIRE ALARM GENERAL NOTES,
REFER TO DWG# FA-002

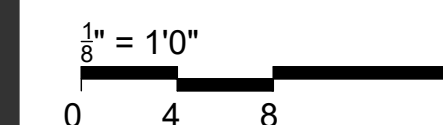

OFFICE OF
ADMINISTRATION
DIVISION OF FACILITIES
MANAGEMENT,
DESIGN AND
CONSTRUCTION

Replace Fire Alarm
System, Infrastructure

Algoa Correctional Center
8501 No More Victims Road
Jefferson City, MO 65101

PROJECT # C2315-01
SITE # 7006
ASSET # 9327006056

REVISION: _____
DATE: _____
REVISION: _____
DATE: _____
REVISION: _____
DATE: _____

ISSUE DATE: 04/22/2024


CAD DWG FILE: FA-FP-162
DRAWN BY: FSC
CHECKED BY: JMA
DESIGNED BY: FSC

SHEET TITLE:
HOUSING 1 - FIRST
FLOOR FIRE ALARM
DEMO PLAN

SHEET NUMBER:
FAD-801


GENERAL NOTES

1. ALL NOTIFICATION AND DETECTION DEVICES ARE TO BE REPLACED. LOCATIONS TO BE MODIFIED AS NECESSARY TO MEET THE REQUIREMENTS OF NFPA 72. REFER TO NEW WORK DRAWINGS FOR ADDITIONAL INFORMATION.
2. ALL WIRING AND CONDUIT IN GOOD WORKING CONDITION MAY BE RE UTILIZED FOR NEW FIRE ALARM SYSTEM.

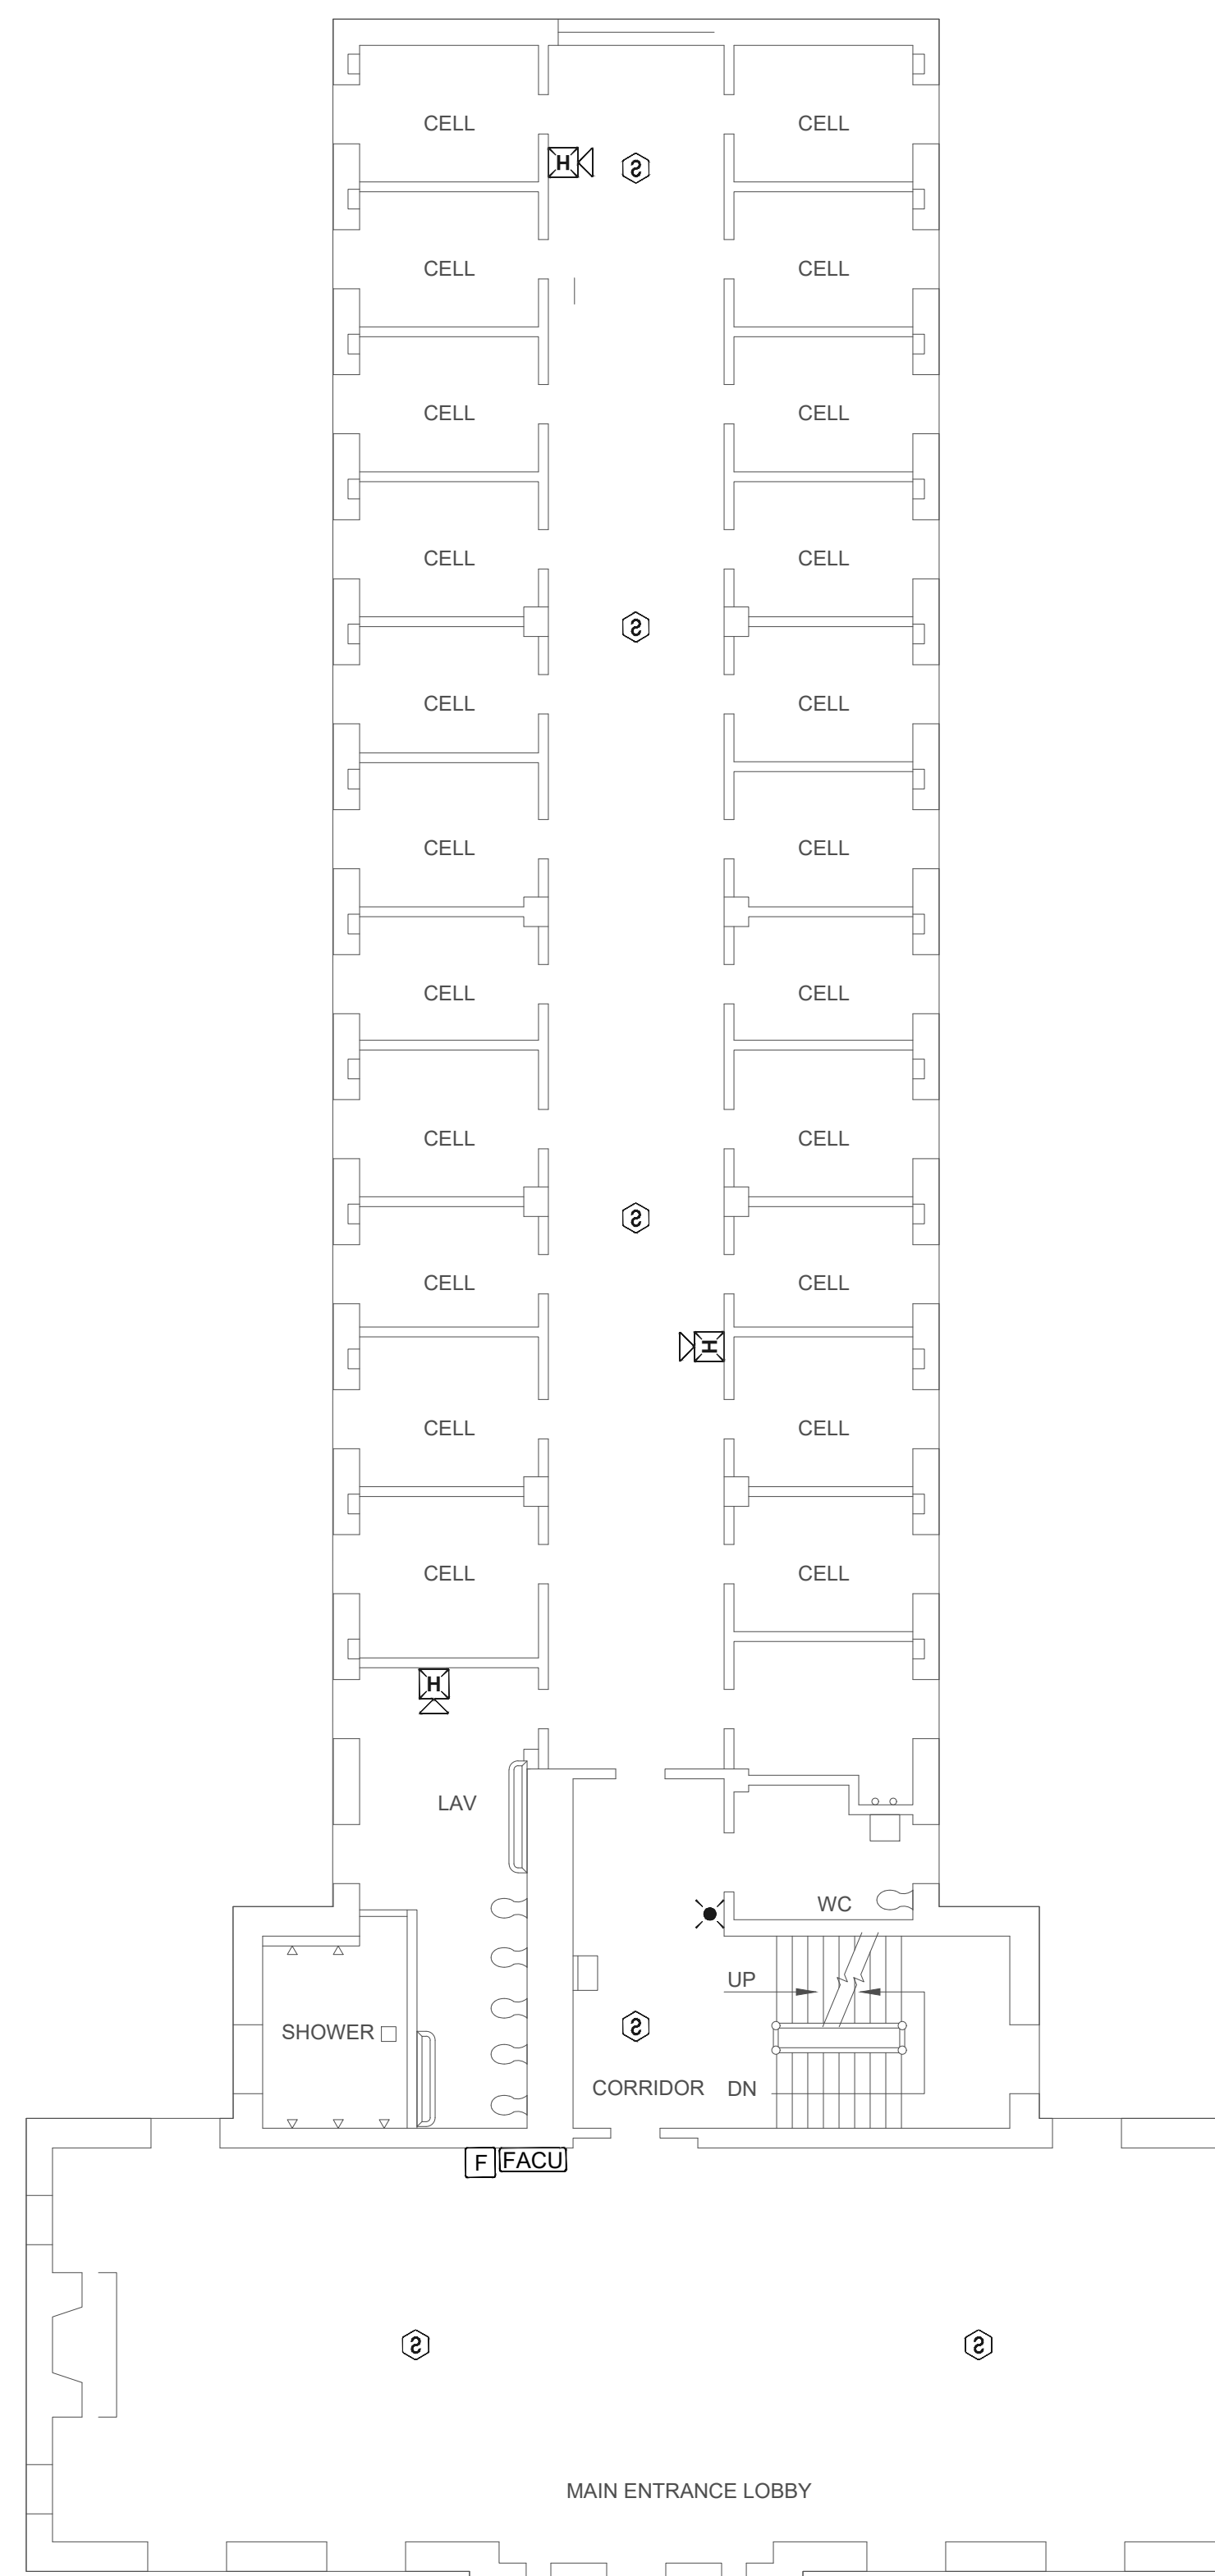


1 HOUSING 1 -FIRST FLOOR FIRE ALARM DEMO PLAN
SCALE: 1/8" = 1'-0"

KEY PLAN

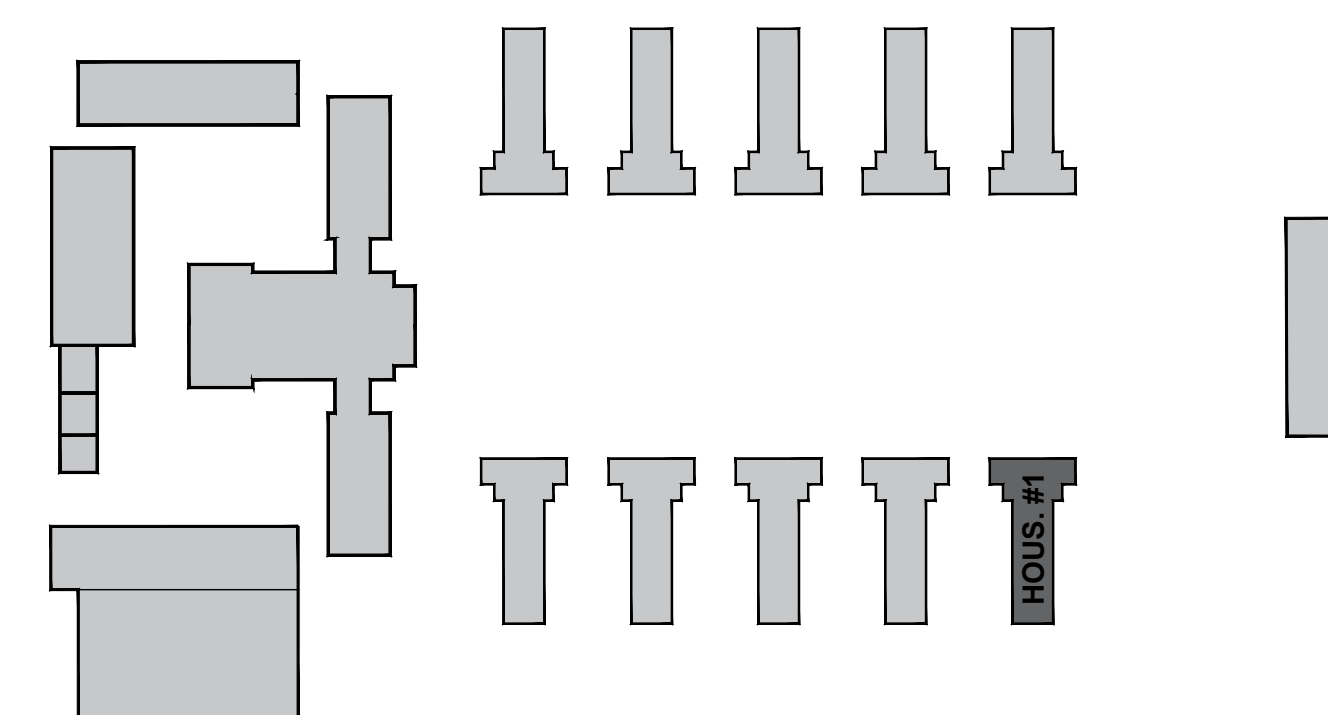




PROFESSIONAL SEAL

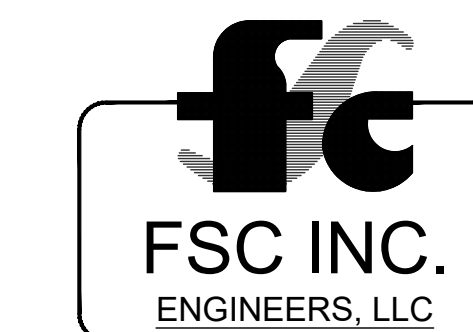

8675 W 96TH STREET
OVERLAND PARK, KS. 66212
PHONE: 816.33.4373
FAX: 913.722.3484

NOTES:
FOR FIRE ALARM GENERAL NOTES,
REFER TO DWG# FA-002

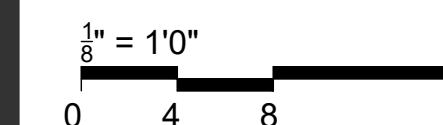

OFFICE OF
ADMINISTRATION
DIVISION OF FACILITIES
MANAGEMENT,
DESIGN AND
CONSTRUCTION

Replace Fire Alarm
System, Infrastructure

Algoa Correctional Center
8501 No More Victims Road
Jefferson City, MO 65101

PROJECT # C2315-01
SITE # 7006
ASSET # 9327006056

REVISION: _____
DATE: _____
REVISION: _____
DATE: _____
REVISION: _____
DATE: _____
ISSUE DATE: 04/22/2024


CAD DWG FILE: FA-FP-163
DRAWN BY: FSC
CHECKED BY: JMA
DESIGNED BY: FSC

SHEET TITLE:
HOUSING 1 - SECOND
FLOOR FIRE ALARM
DEMO PLAN

SHEET NUMBER:
FAD-802


GENERAL NOTES

1. ALL NOTIFICATION AND DETECTION DEVICES ARE TO BE REPLACED. LOCATIONS TO BE MODIFIED AS NECESSARY TO MEET THE REQUIREMENTS OF NFPA 72. REFER TO NEW WORK DRAWINGS FOR ADDITIONAL INFORMATION.
2. ALL WIRING AND CONDUIT IN GOOD WORKING CONDITION MAY BE RE UTILIZED FOR NEW FIRE ALARM SYSTEM.

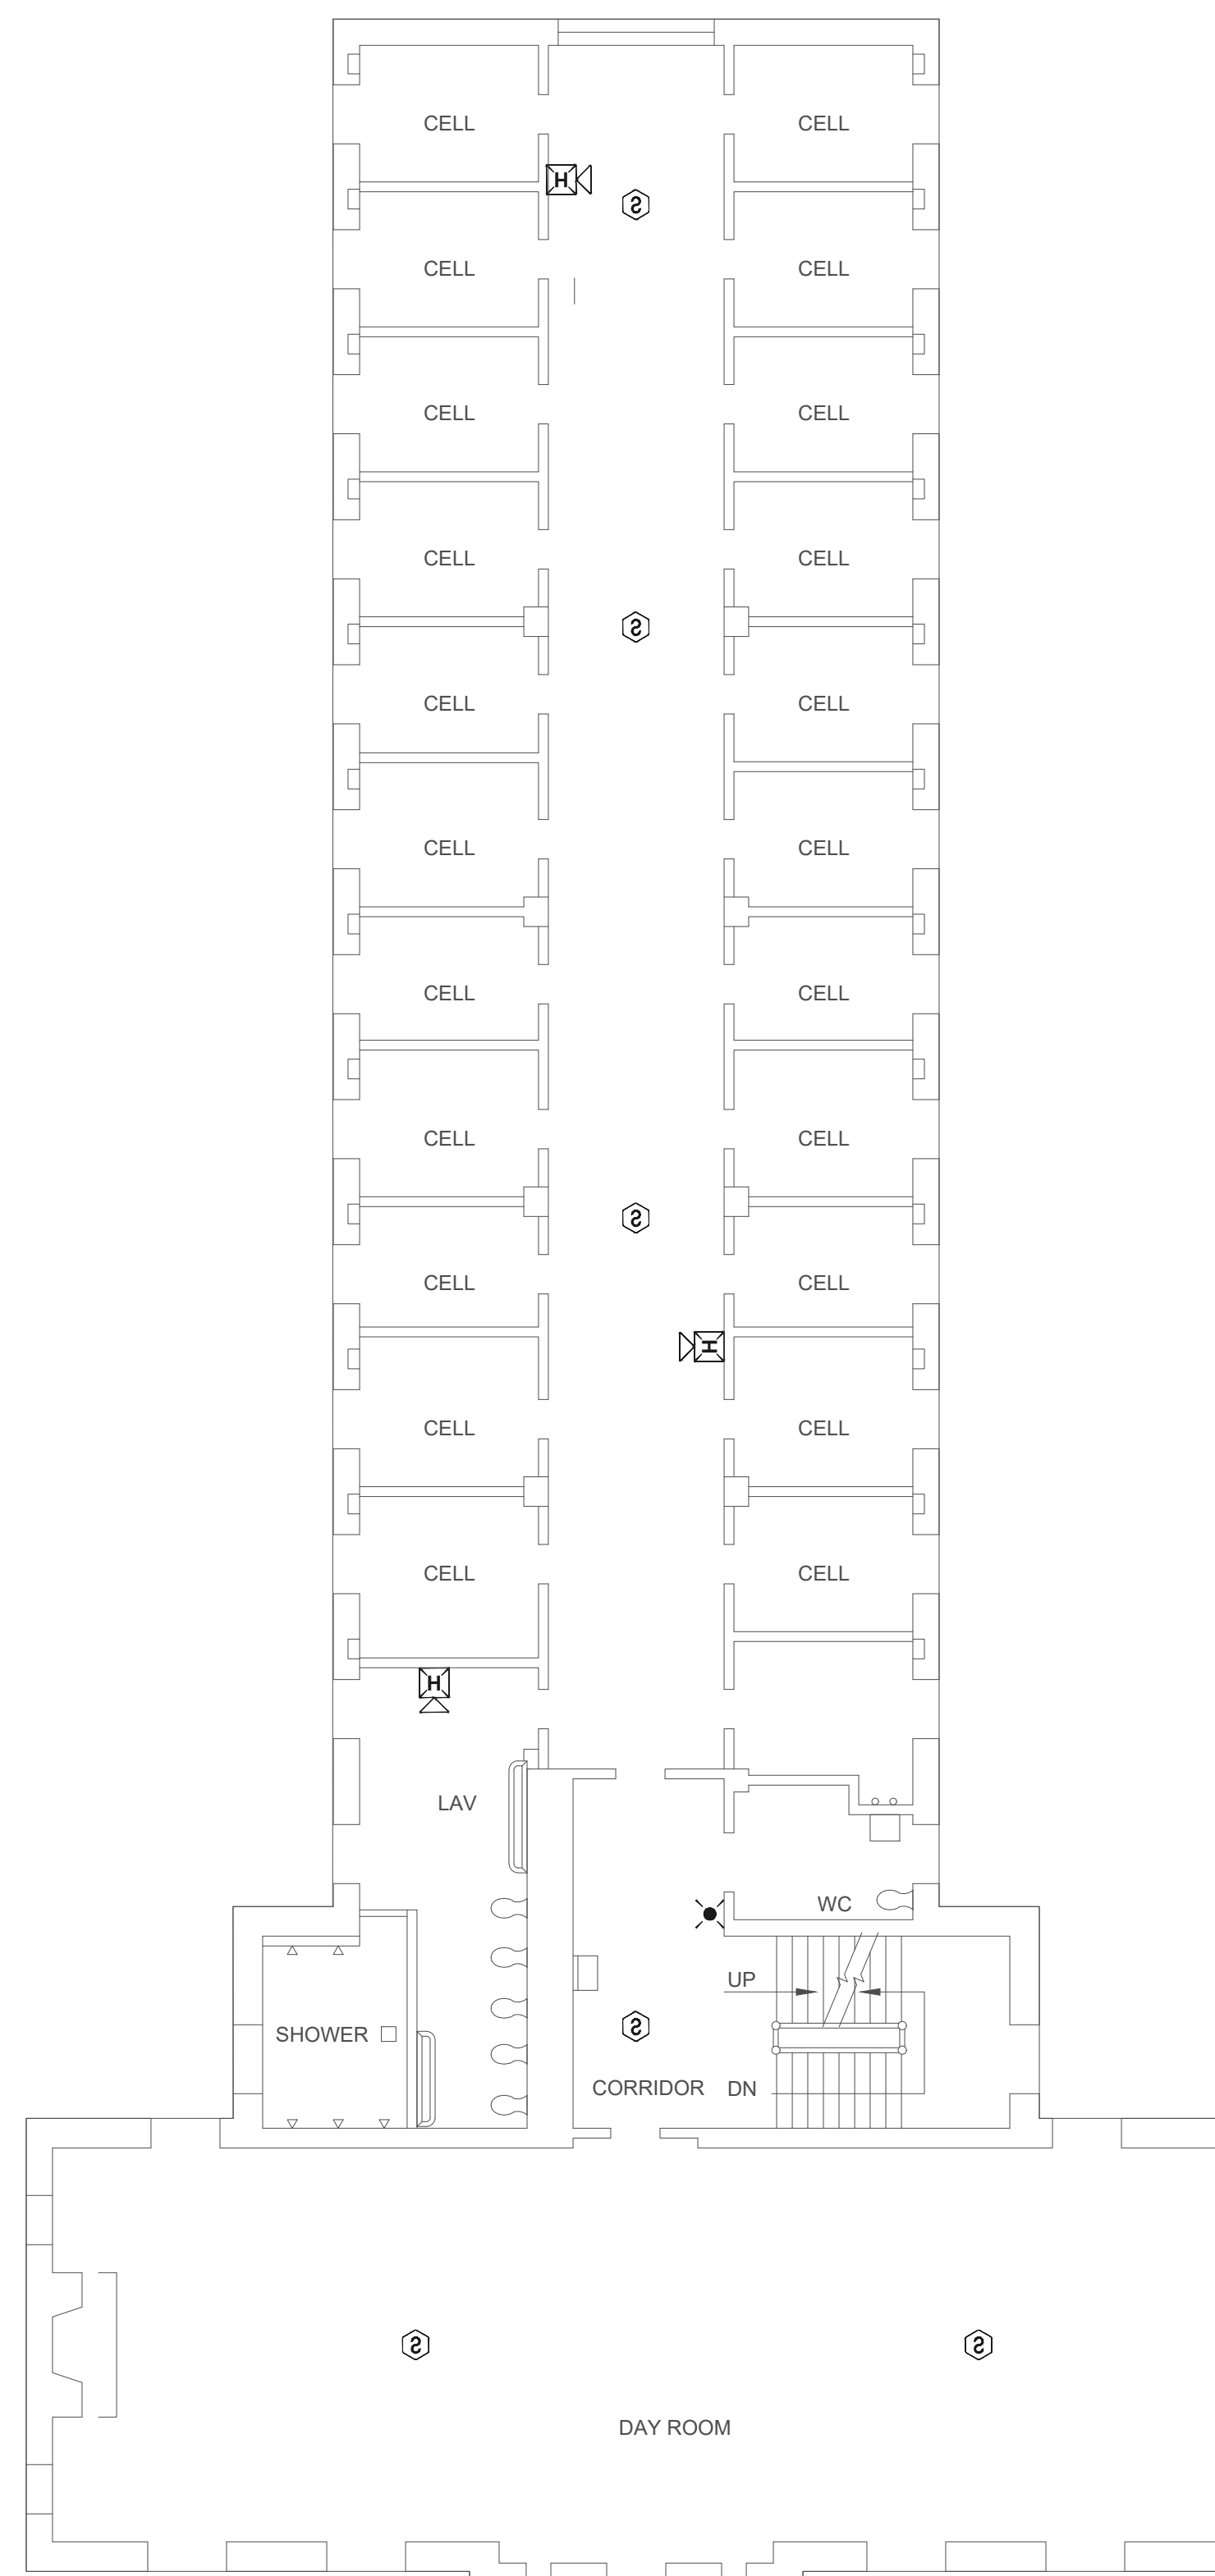


1 HOUSING 1 -SECOND FLOOR FIRE ALARM DEMO PLAN
SCALE: 1/8" = 1'-0"

KEY PLAN

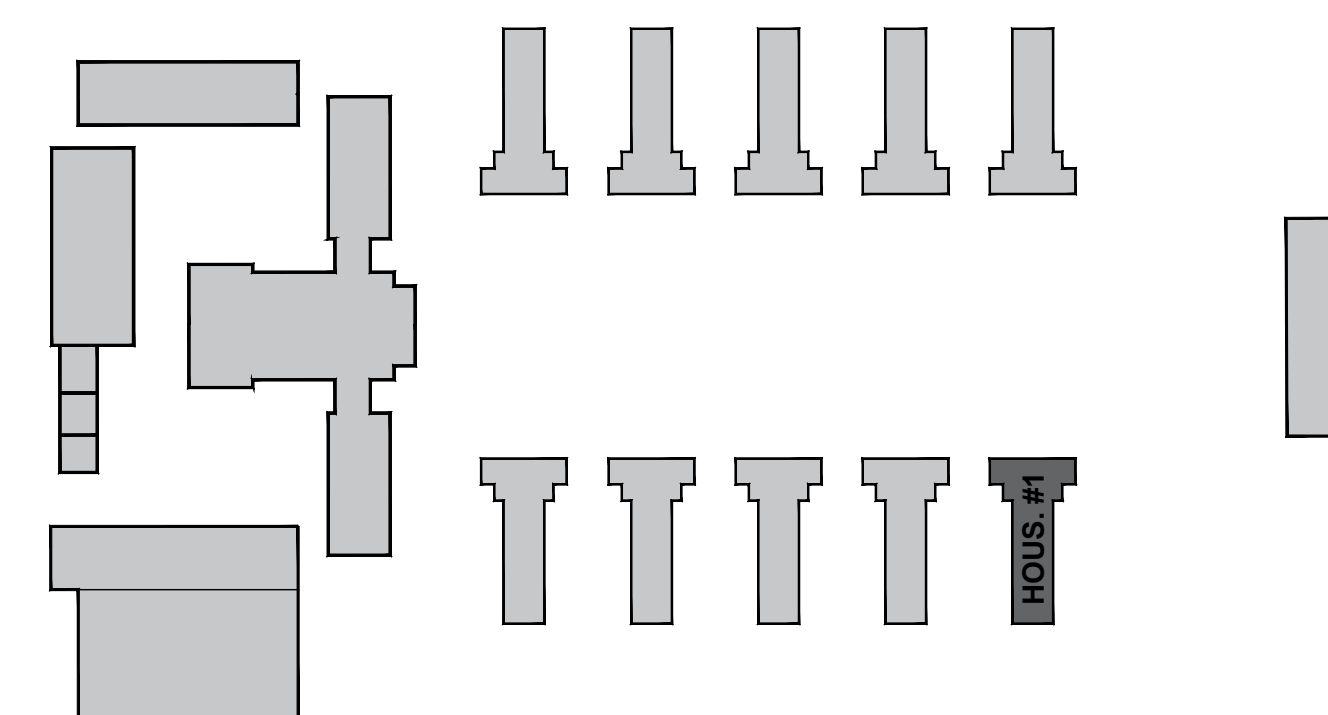




PROFESSIONAL SEAL

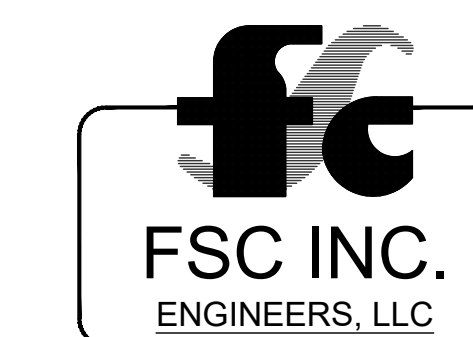

8675 W 96TH STREET
OVERLAND PARK, KS. 66212
PHONE: 816.33.4373
FAX: 913.722.3484

NOTES:
FOR FIRE ALARM GENERAL NOTES,
REFER TO DWG# FA-002

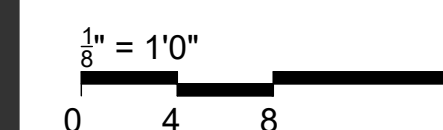

OFFICE OF
ADMINISTRATION
DIVISION OF FACILITIES
MANAGEMENT,
DESIGN AND
CONSTRUCTION

Replace Fire Alarm
System, Infrastructure

Algoa Correctional Center
8501 No More Victims Road
Jefferson City, MO 65101

PROJECT # C2315-01
SITE # 7006
ASSET # 9327006056

REVISION: _____
DATE: _____
REVISION: _____
DATE: _____
REVISION: _____
DATE: _____
ISSUE DATE: 04/22/2024


CAD DWG FILE: FA-FP-164
DRAWN BY: FSC
CHECKED BY: JMA
DESIGNED BY: FSC

SHEET TITLE:
HOUSING 1 - THIRD
FLOOR FIRE ALARM
DEMO PLAN

SHEET NUMBER:
FAD-803


GENERAL NOTES

1. ALL NOTIFICATION AND DETECTION DEVICES ARE TO BE REPLACED. LOCATIONS TO BE MODIFIED AS NECESSARY TO MEET THE REQUIREMENTS OF NFPA 72. REFER TO NEW WORK DRAWINGS FOR ADDITIONAL INFORMATION.
2. ALL WIRING AND CONDUIT IN GOOD WORKING CONDITION MAY BE RE UTILIZED FOR NEW FIRE ALARM SYSTEM.

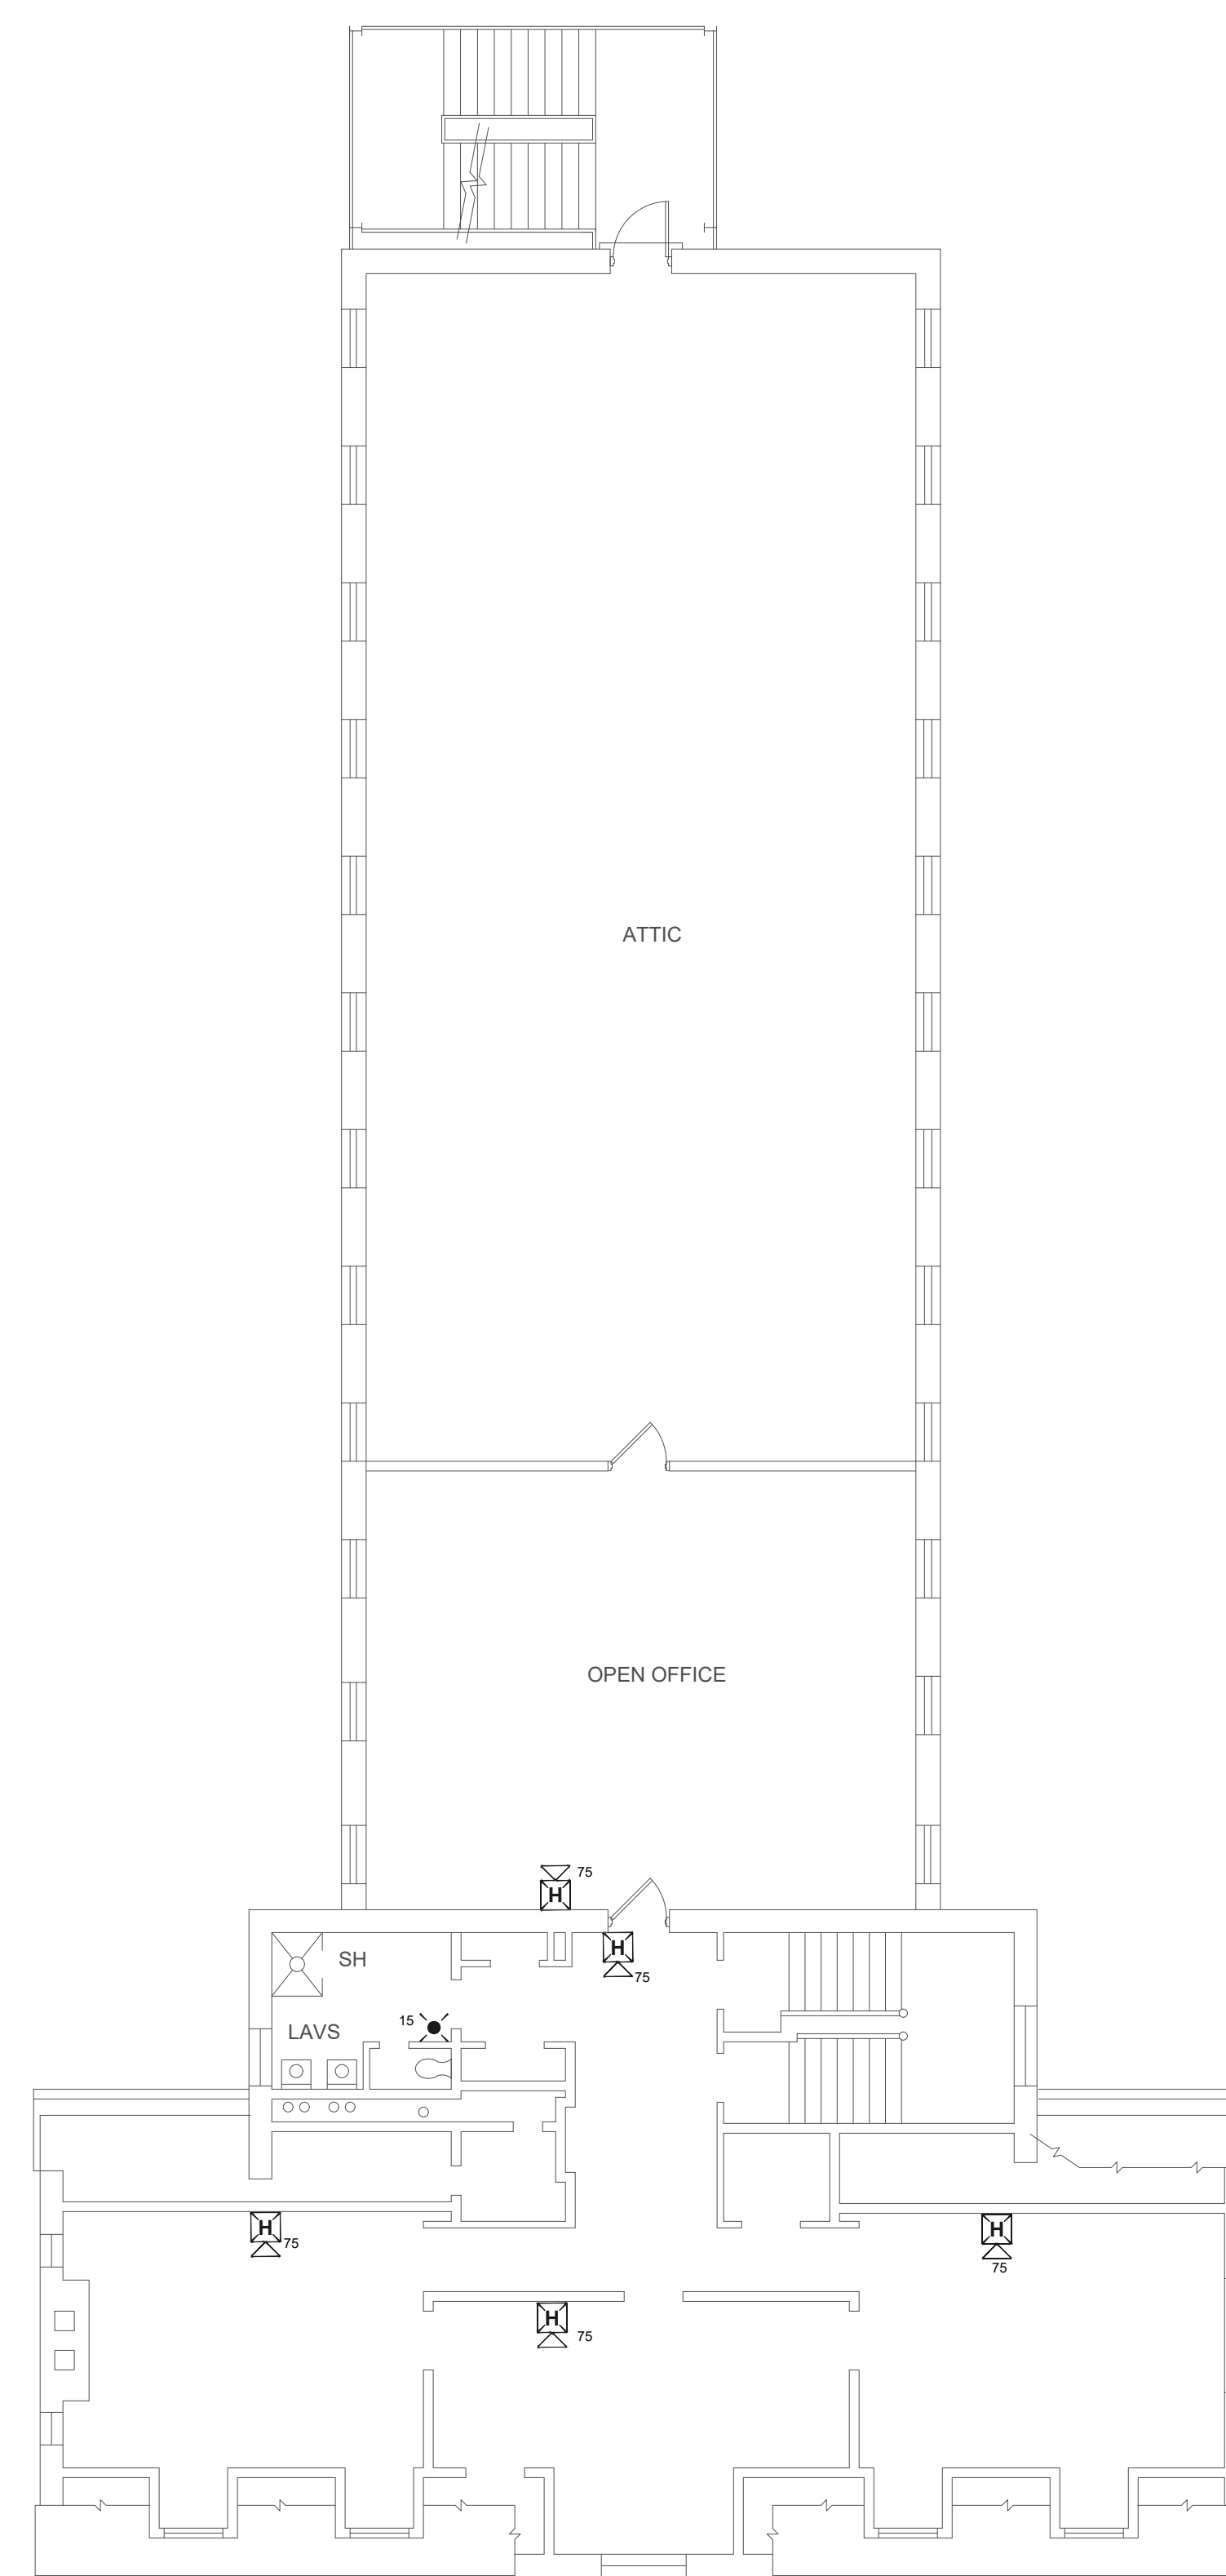


1 HOUSING 1 - THIRD FLOOR FIRE ALARM DEMO PLAN
SCALE: 1/8" = 1'-0"

KEY PLAN

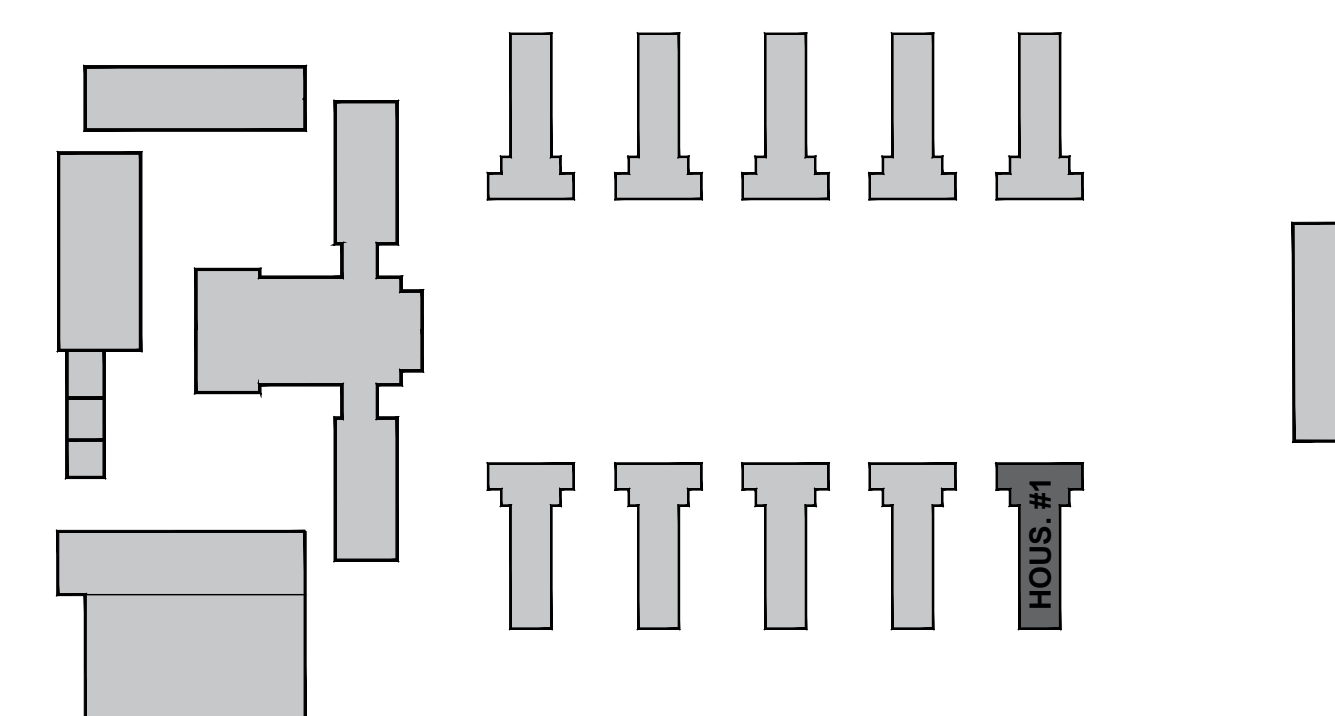




PROFESSIONAL SEAL

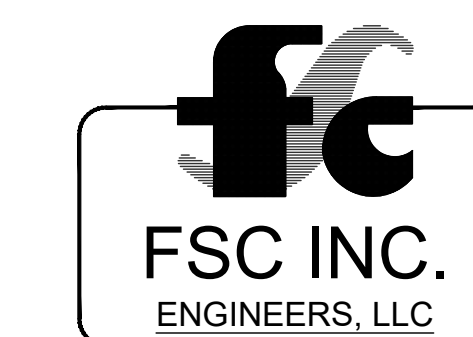

8675 W 96TH STREET
OVERLAND PARK, KS. 66212
PHONE: 816.33.4373
FAX: 913.722.3484

NOTES:
FOR FIRE ALARM GENERAL NOTES,
REFER TO DWG# FA-002

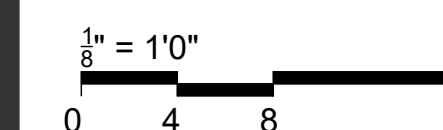

OFFICE OF
ADMINISTRATION
DIVISION OF FACILITIES
MANAGEMENT,
DESIGN AND
CONSTRUCTION

Replace Fire Alarm
System, Infrastructure

Algoa Correctional Center
8501 No More Victims Road
Jefferson City, MO 65101

PROJECT # C2315-01
SITE # 7006
ASSET # 9327006056

REVISION: _____
DATE: _____
REVISION: _____
DATE: _____
REVISION: _____
DATE: _____
ISSUE DATE: 04/22/2024


CAD DWG FILE: FA-FP-165
DRAWN BY: FSC
CHECKED BY: JMA
DESIGNED BY: FSC

SHEET TITLE:
HOUSING 2 -
BASEMENT FLOOR
FIRE ALARM DEMO
PLAN

SHEET NUMBER:
FAD-900


GENERAL NOTES

1. ALL NOTIFICATION AND DETECTION DEVICES ARE TO BE REPLACED. LOCATIONS TO BE MODIFIED AS NECESSARY TO MEET THE REQUIREMENTS OF NFPA 72. REFER TO NEW WORK DRAWINGS FOR ADDITIONAL INFORMATION.
2. ALL WIRING AND CONDUIT IN GOOD WORKING CONDITION MAY BE RE UTILIZED FOR NEW FIRE ALARM SYSTEM.

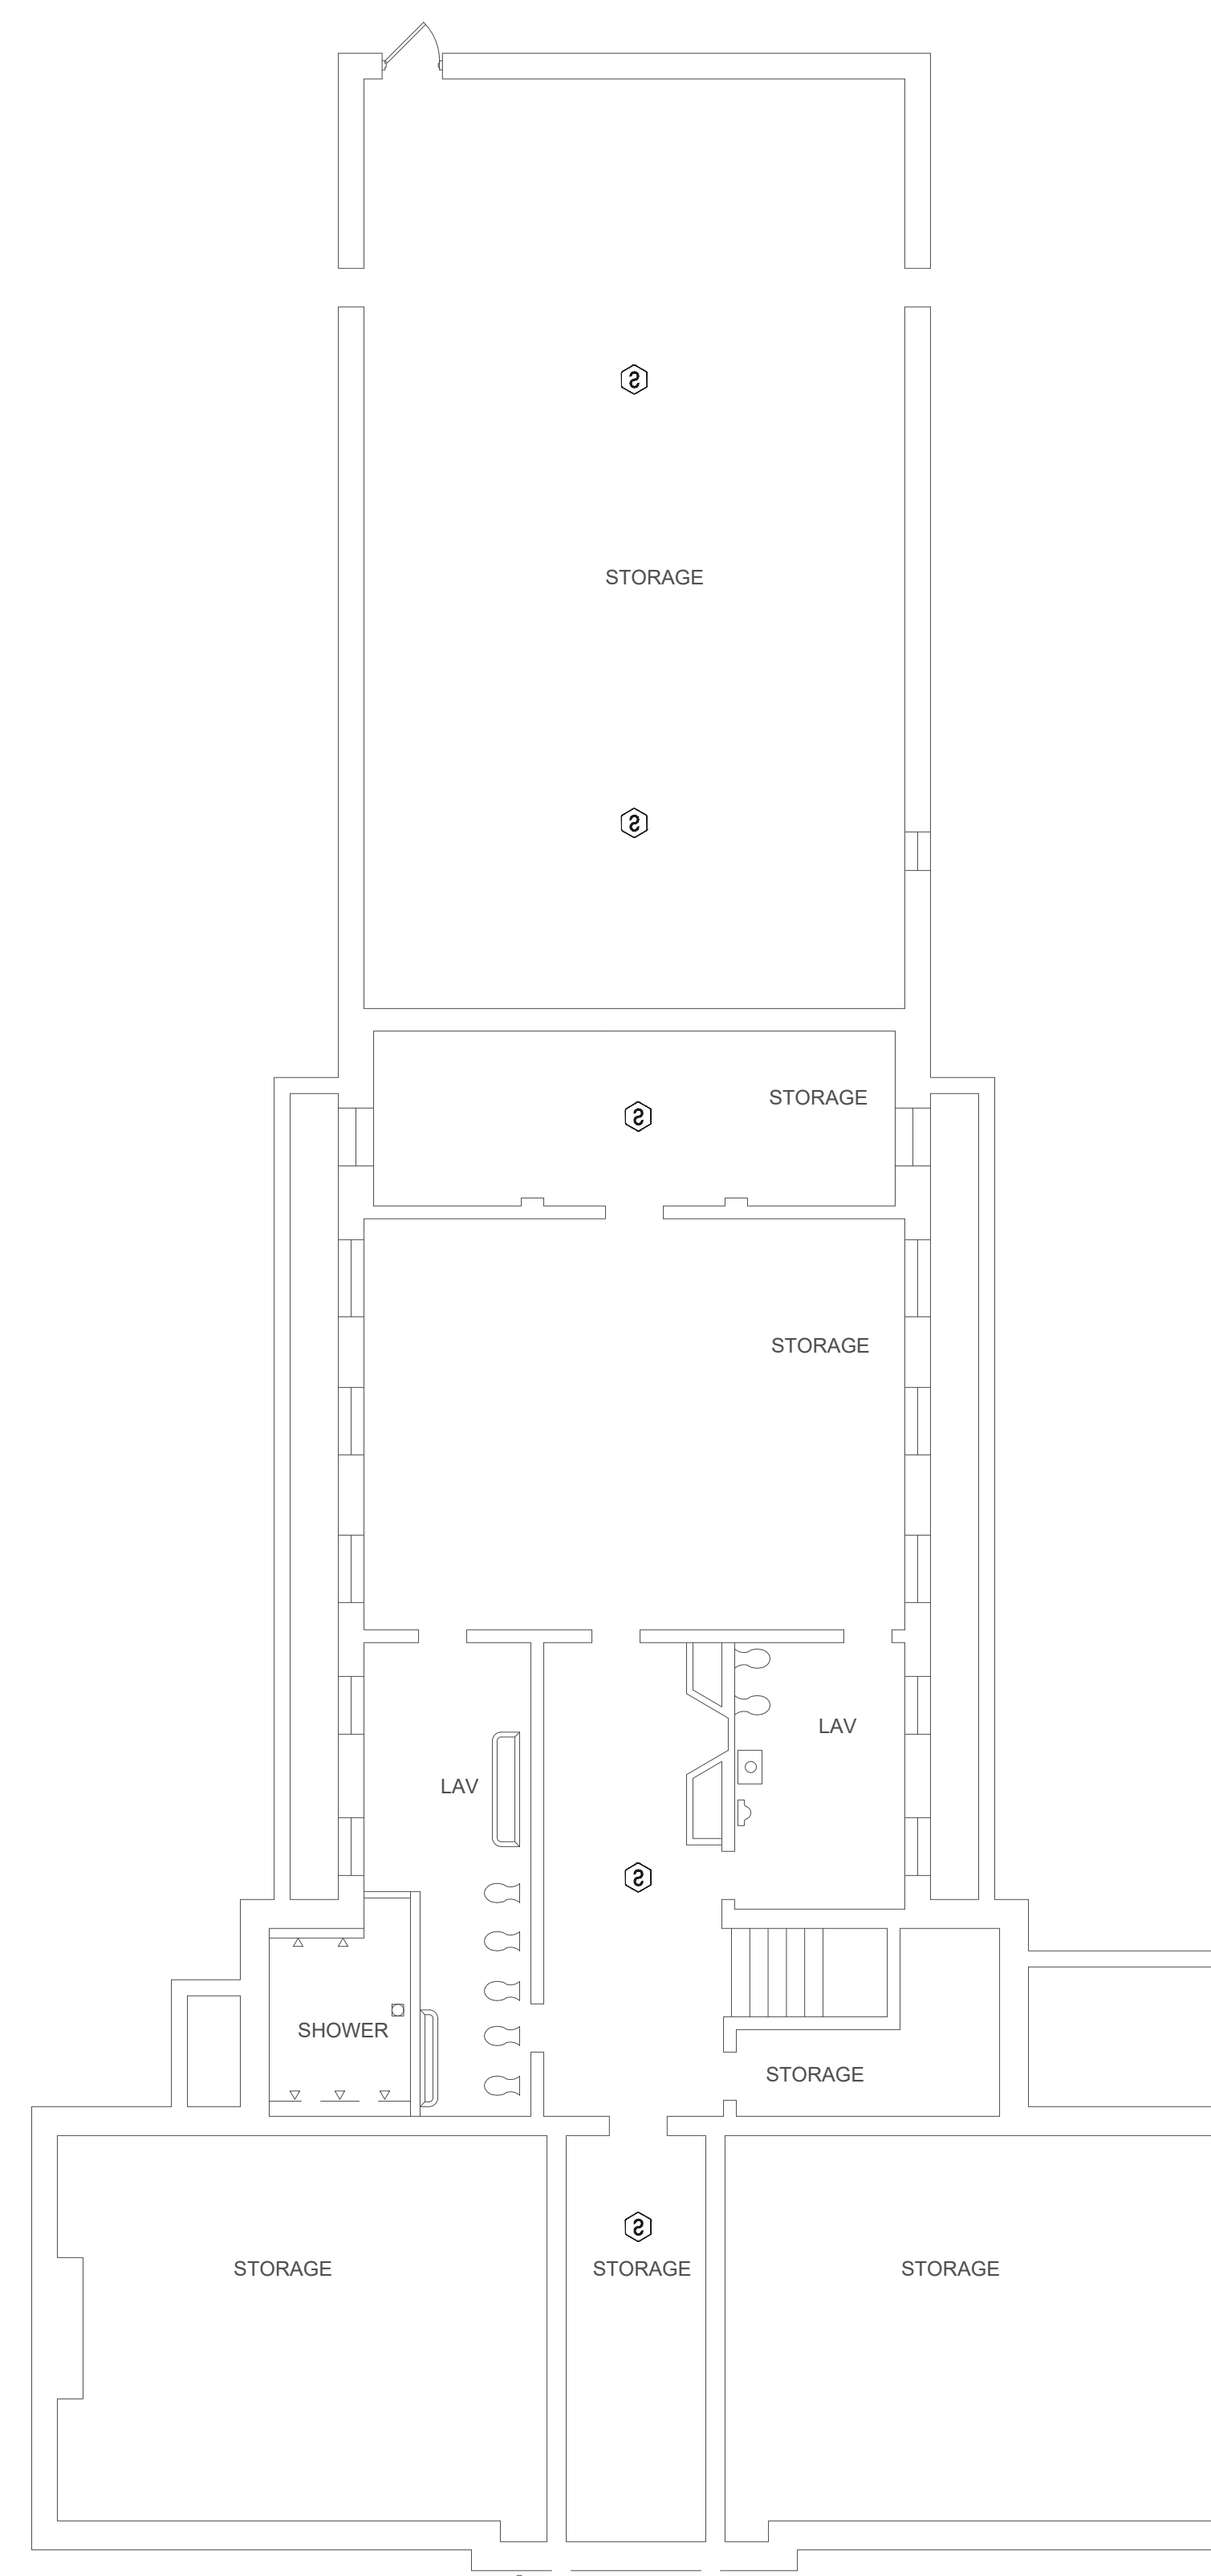


1 HOUSING 2 - BASEMENT FLOOR FIRE ALARM DEMO PLAN
SCALE: 1/8" = 1'-0"

KEY PLAN

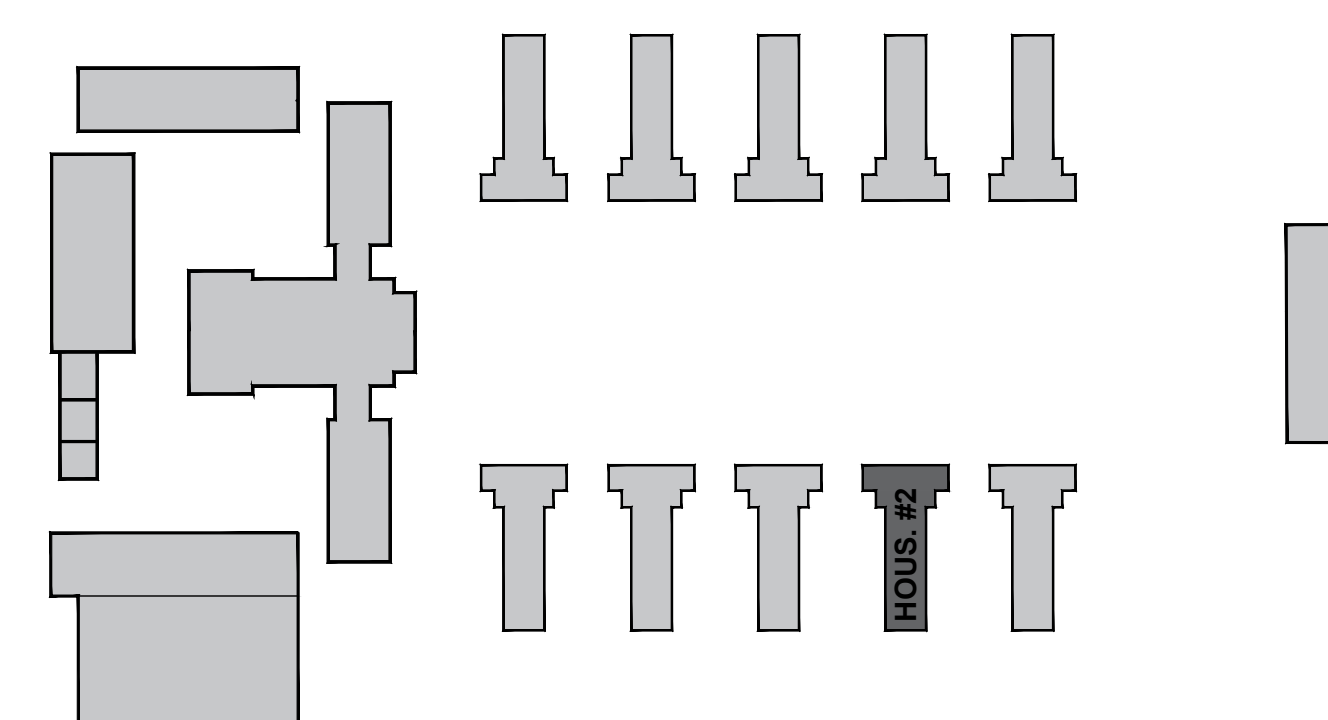




PROFESSIONAL SEAL

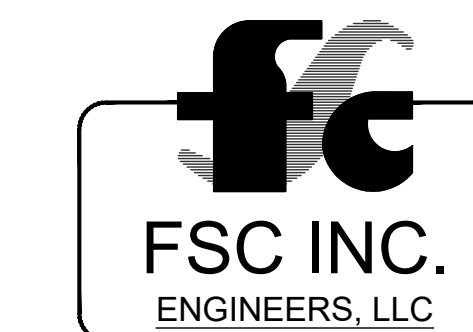

8675 W 96TH STREET
OVERLAND PARK, KS. 66212
PHONE: 816.33.4373
FAX: 913.722.3484

NOTES:
FOR FIRE ALARM GENERAL NOTES,
REFER TO DWG# FA-002

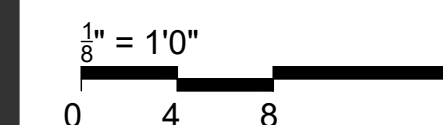

OFFICE OF
ADMINISTRATION
DIVISION OF FACILITIES
MANAGEMENT,
DESIGN AND
CONSTRUCTION

Replace Fire Alarm
System, Infrastructure

Algoa Correctional Center
8501 No More Victims Road
Jefferson City, MO 65101

PROJECT # C2315-01
SITE # 7006
ASSET # 9327006056

REVISION: _____
DATE: _____
REVISION: _____
DATE: _____
REVISION: _____
DATE: _____
ISSUE DATE: 04/22/2024

CAD DWG FILE: FA-FP-166
DRAWN BY: FSC
CHECKED BY: JMA
DESIGNED BY: FSC


SHEET TITLE:
HOUSING 2 - FIRST
FLOOR FIRE ALARM
DEMO PLAN

SHEET NUMBER:
FAD-901

67 OF 87 SHEETS
04/22/2024


GENERAL NOTES

1. ALL NOTIFICATION AND DETECTION DEVICES ARE TO BE REPLACED. LOCATIONS TO BE MODIFIED AS NECESSARY TO MEET THE REQUIREMENTS OF NFPA 72. REFER TO NEW WORK DRAWINGS FOR ADDITIONAL INFORMATION.
2. ALL WIRING AND CONDUIT IN GOOD WORKING CONDITION MAY BE RE UTILIZED FOR NEW FIRE ALARM SYSTEM.

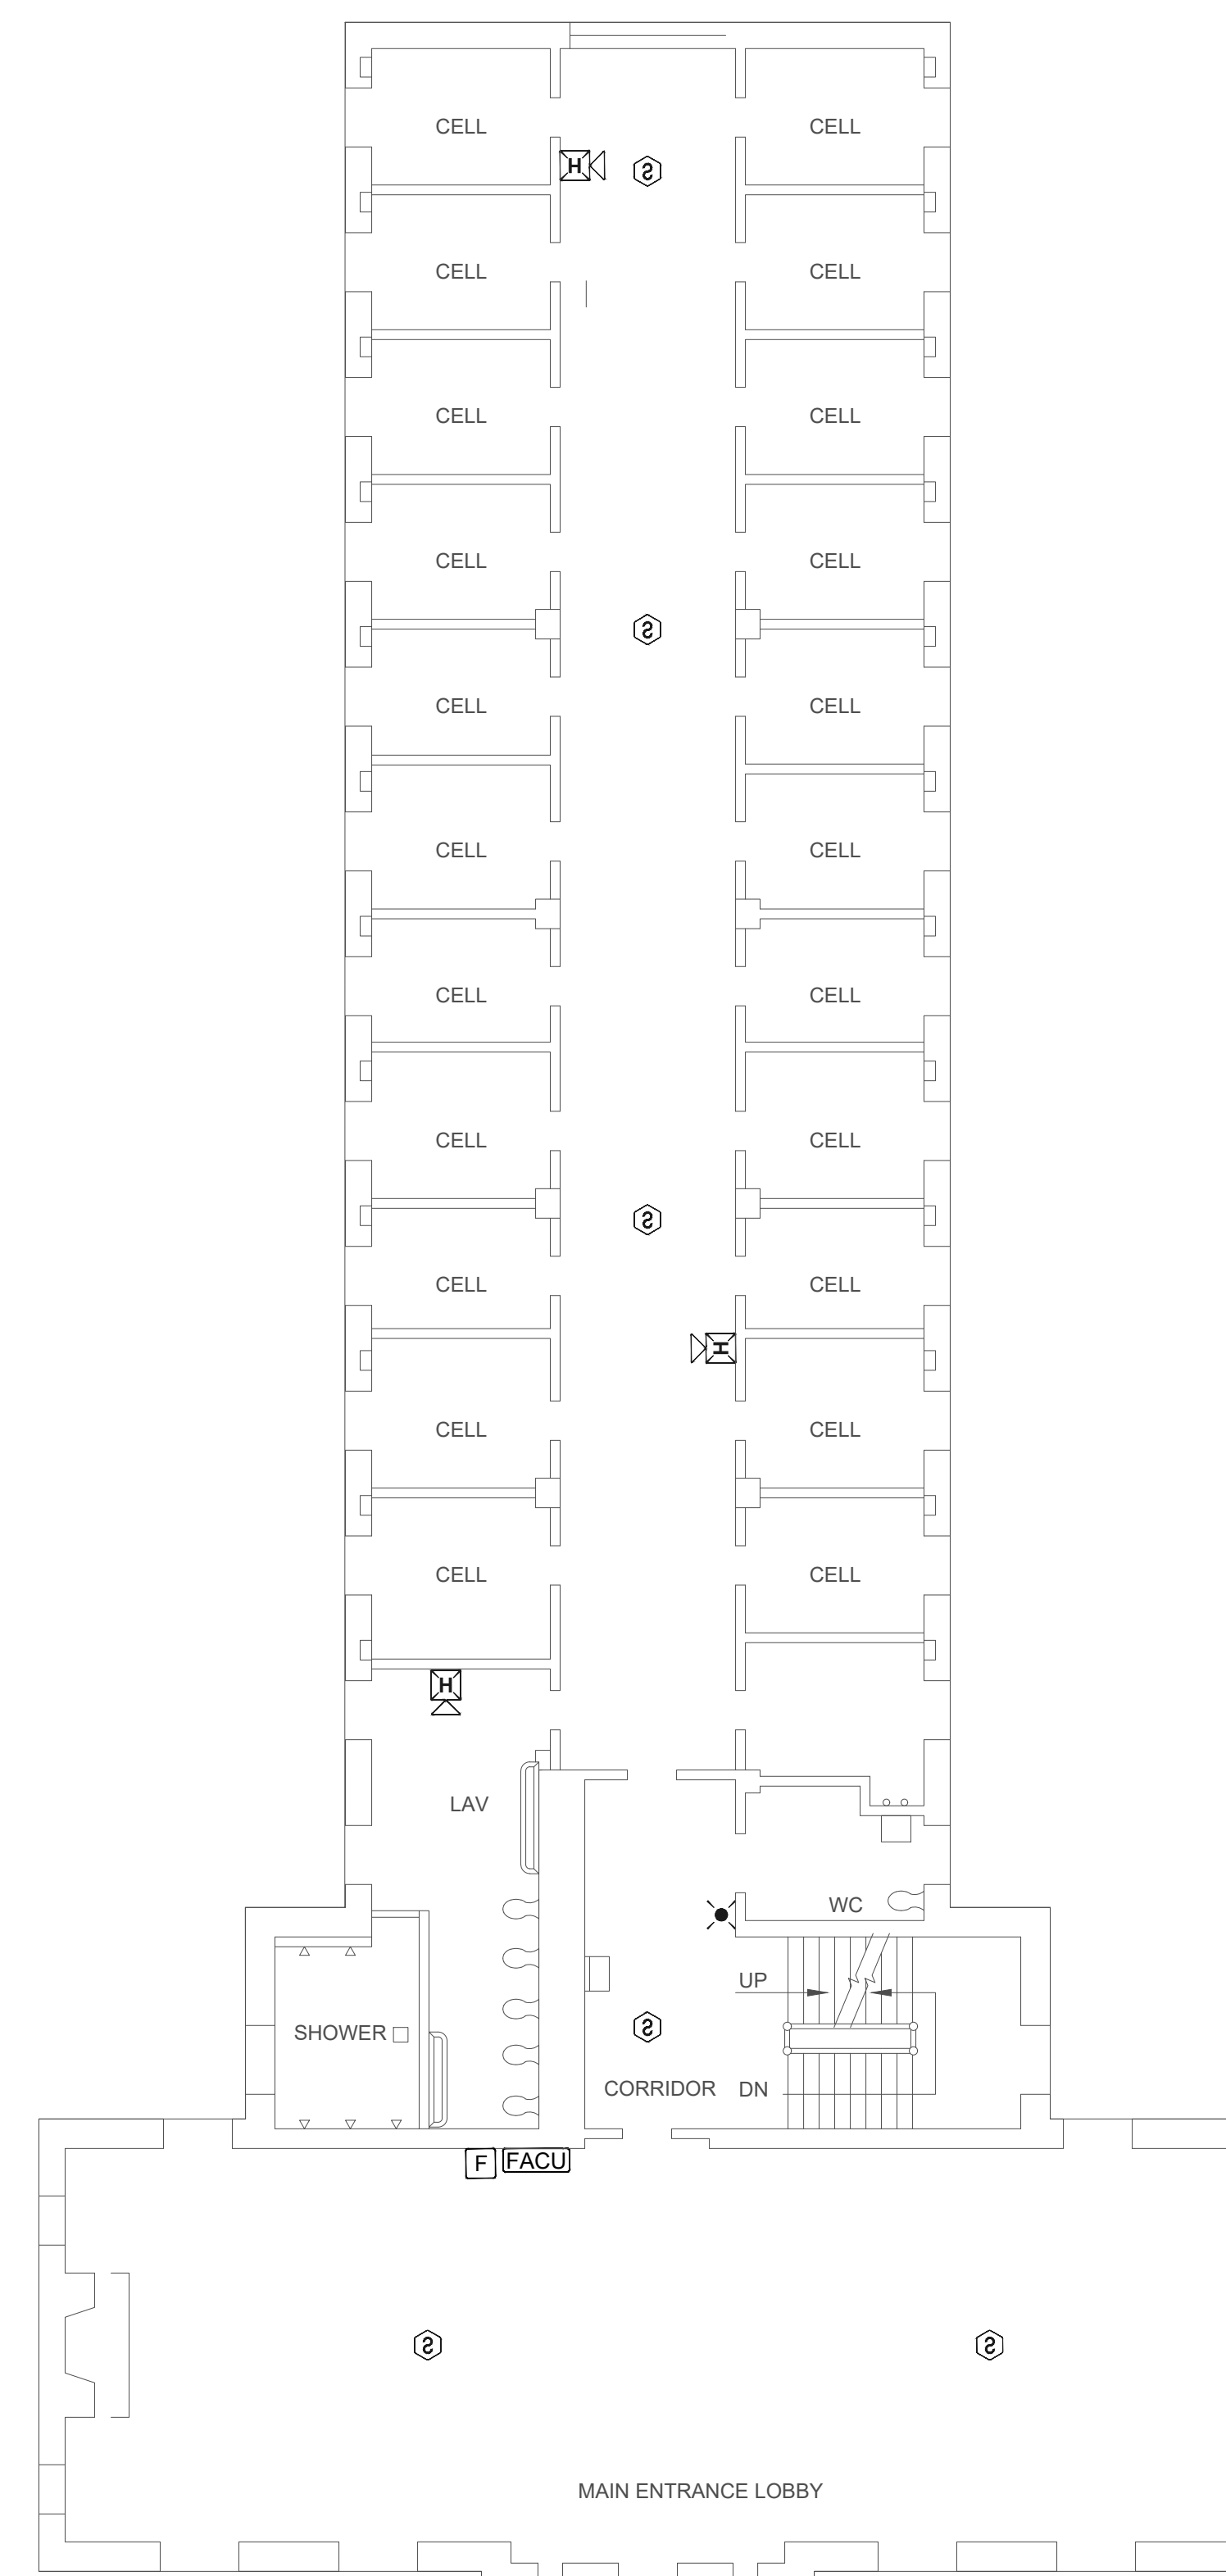


1 HOUSING 2 - FIRST FLOOR FIRE ALARM DEMO PLAN
SCALE: 1/8" = 1'-0"

KEY PLAN

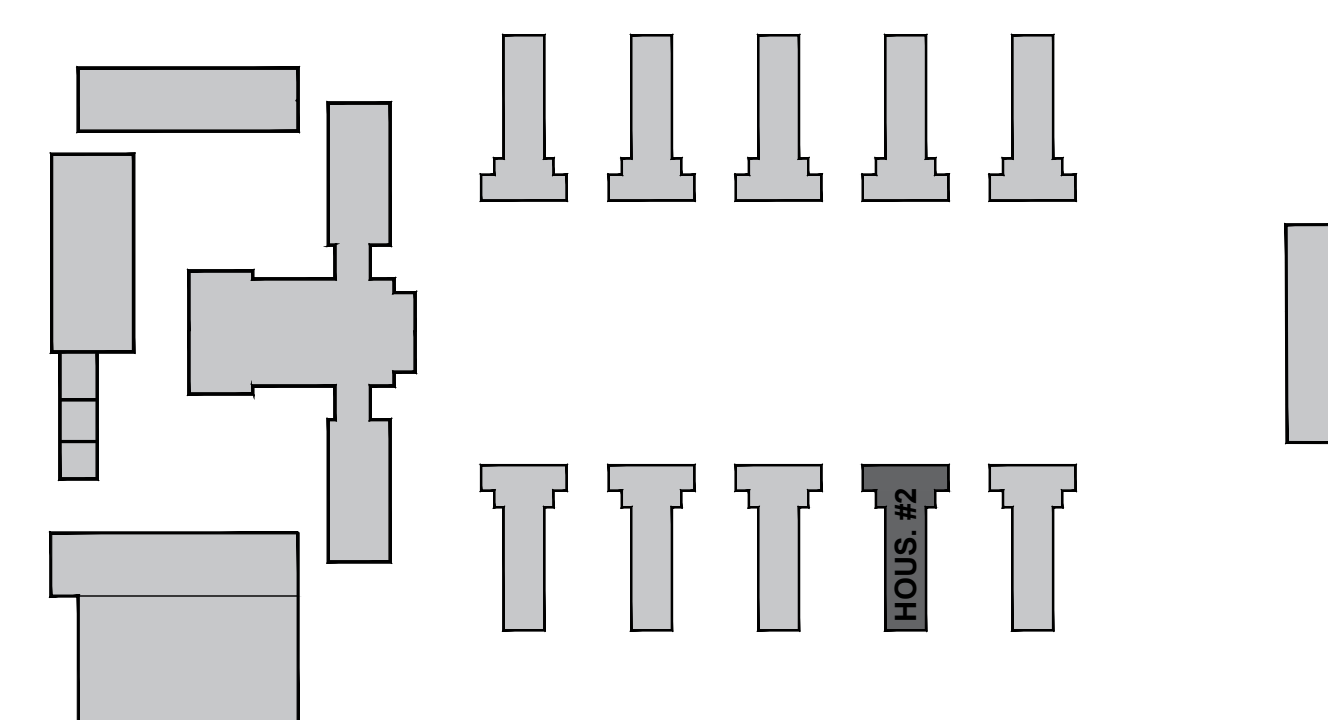




PROFESSIONAL SEAL

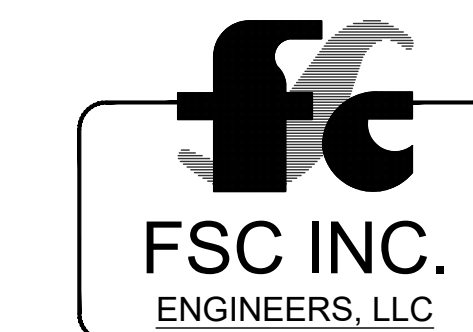

8675 W 96TH STREET
OVERLAND PARK, KS. 66212
PHONE: 816.33.4373
FAX: 913.722.3484

NOTES:
FOR FIRE ALARM GENERAL NOTES,
REFER TO DWG# FA-002

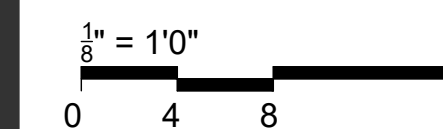

OFFICE OF
ADMINISTRATION
DIVISION OF FACILITIES
MANAGEMENT,
DESIGN AND
CONSTRUCTION

Replace Fire Alarm
System, Infrastructure

Algoa Correctional Center
8501 No More Victims Road
Jefferson City, MO 65101

PROJECT # C2315-01
SITE # 7006
ASSET # 9327006056

REVISION: _____
DATE: _____
REVISION: _____
DATE: _____
REVISION: _____
DATE: _____
ISSUE DATE: 04/22/2024


CAD DWG FILE: FA-FP-167
DRAWN BY: FSC
CHECKED BY: JMA
DESIGNED BY: FSC

SHEET TITLE:
HOUSING 2 - SECOND
FLOOR FIRE ALARM
DEMO PLAN

SHEET NUMBER:
FAD-902


GENERAL NOTES

1. ALL NOTIFICATION AND DETECTION DEVICES ARE TO BE REPLACED. LOCATIONS TO BE MODIFIED AS NECESSARY TO MEET THE REQUIREMENTS OF NFPA 72. REFER TO NEW WORK DRAWINGS FOR ADDITIONAL INFORMATION.
2. ALL WIRING AND CONDUIT IN GOOD WORKING CONDITION MAY BE RE UTILIZED FOR NEW FIRE ALARM SYSTEM.

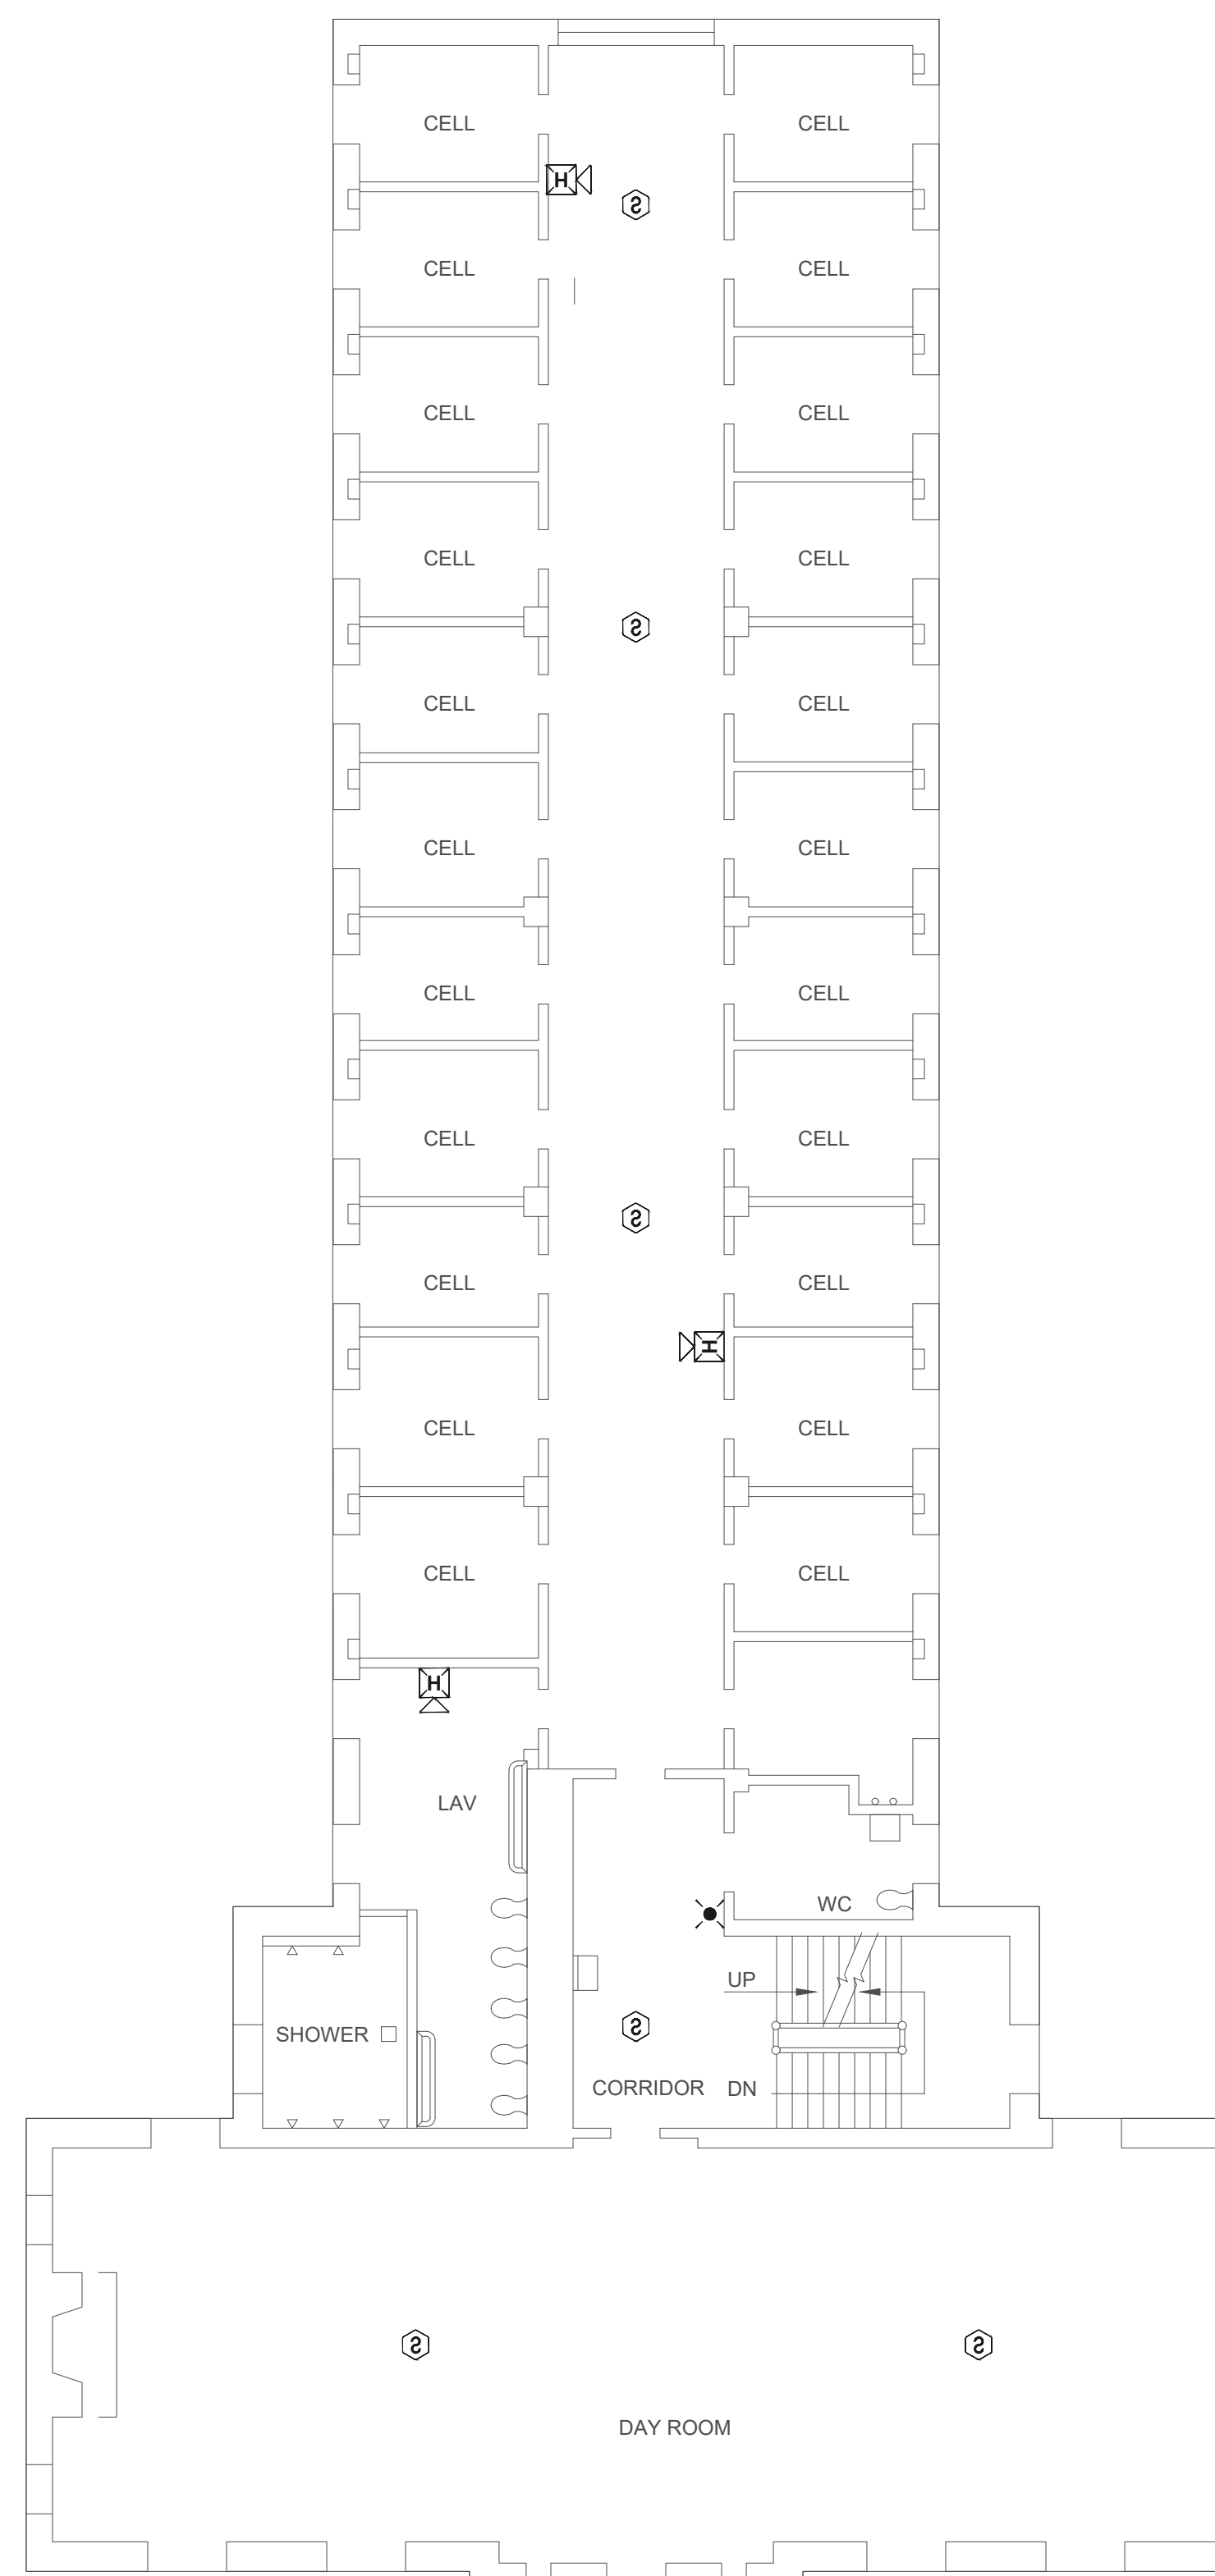


1 HOUSING 2 - SECOND FLOOR FIRE ALARM DEMO PLAN
SCALE: 1/8" = 1'-0"

KEY PLAN

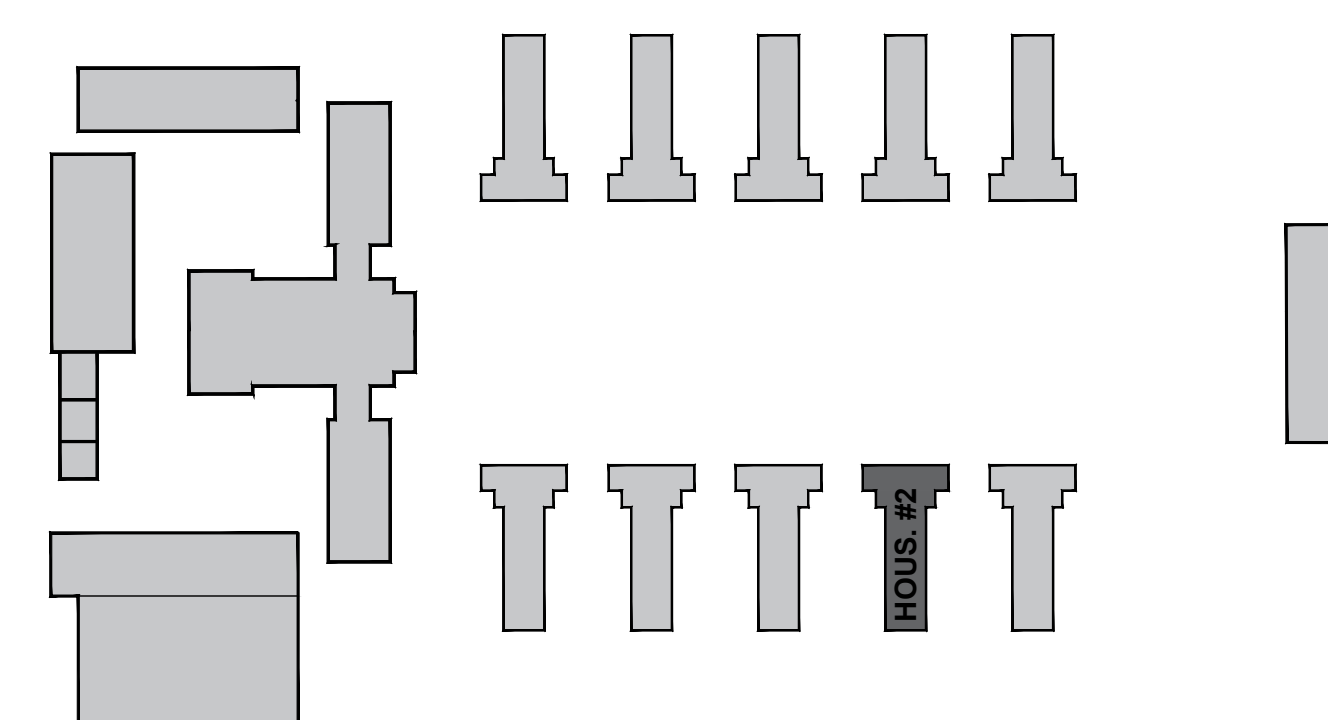




PROFESSIONAL SEAL

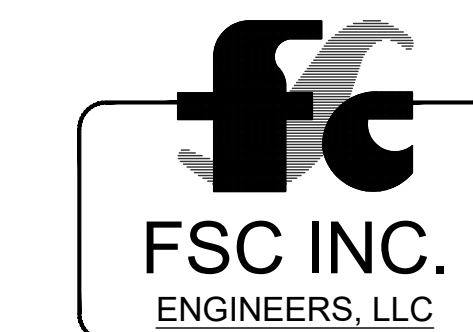

8675 W 96TH STREET
OVERLAND PARK, KS. 66212
PHONE: 816.33.4373
FAX: 913.722.3484

NOTES:
FOR FIRE ALARM GENERAL NOTES,
REFER TO DWG# FA-002

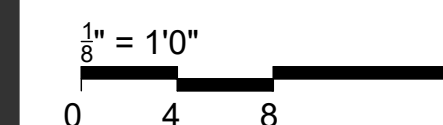

OFFICE OF
ADMINISTRATION
DIVISION OF FACILITIES
MANAGEMENT,
DESIGN AND
CONSTRUCTION

Replace Fire Alarm
System, Infrastructure

Algoa Correctional Center
8501 No More Victims Road
Jefferson City, MO 65101

PROJECT # C2315-01
SITE # 7006
ASSET # 9327006056

REVISION: _____
DATE: _____
REVISION: _____
DATE: _____
REVISION: _____
DATE: _____
ISSUE DATE: 04/22/2024


CAD DWG FILE: FA-FP-168
DRAWN BY: FSC
CHECKED BY: JMA
DESIGNED BY: FSC

SHEET TITLE:
HOUSING 2 - THIRD
FLOOR FIRE ALARM
DEMO PLAN

SHEET NUMBER:
FAD-903


GENERAL NOTES

1. ALL NOTIFICATION AND DETECTION DEVICES ARE TO BE REPLACED. LOCATIONS TO BE MODIFIED AS NECESSARY TO MEET THE REQUIREMENTS OF NFPA 72. REFER TO NEW WORK DRAWINGS FOR ADDITIONAL INFORMATION.
2. ALL WIRING AND CONDUIT IN GOOD WORKING CONDITION MAY BE RE UTILIZED FOR NEW FIRE ALARM SYSTEM.

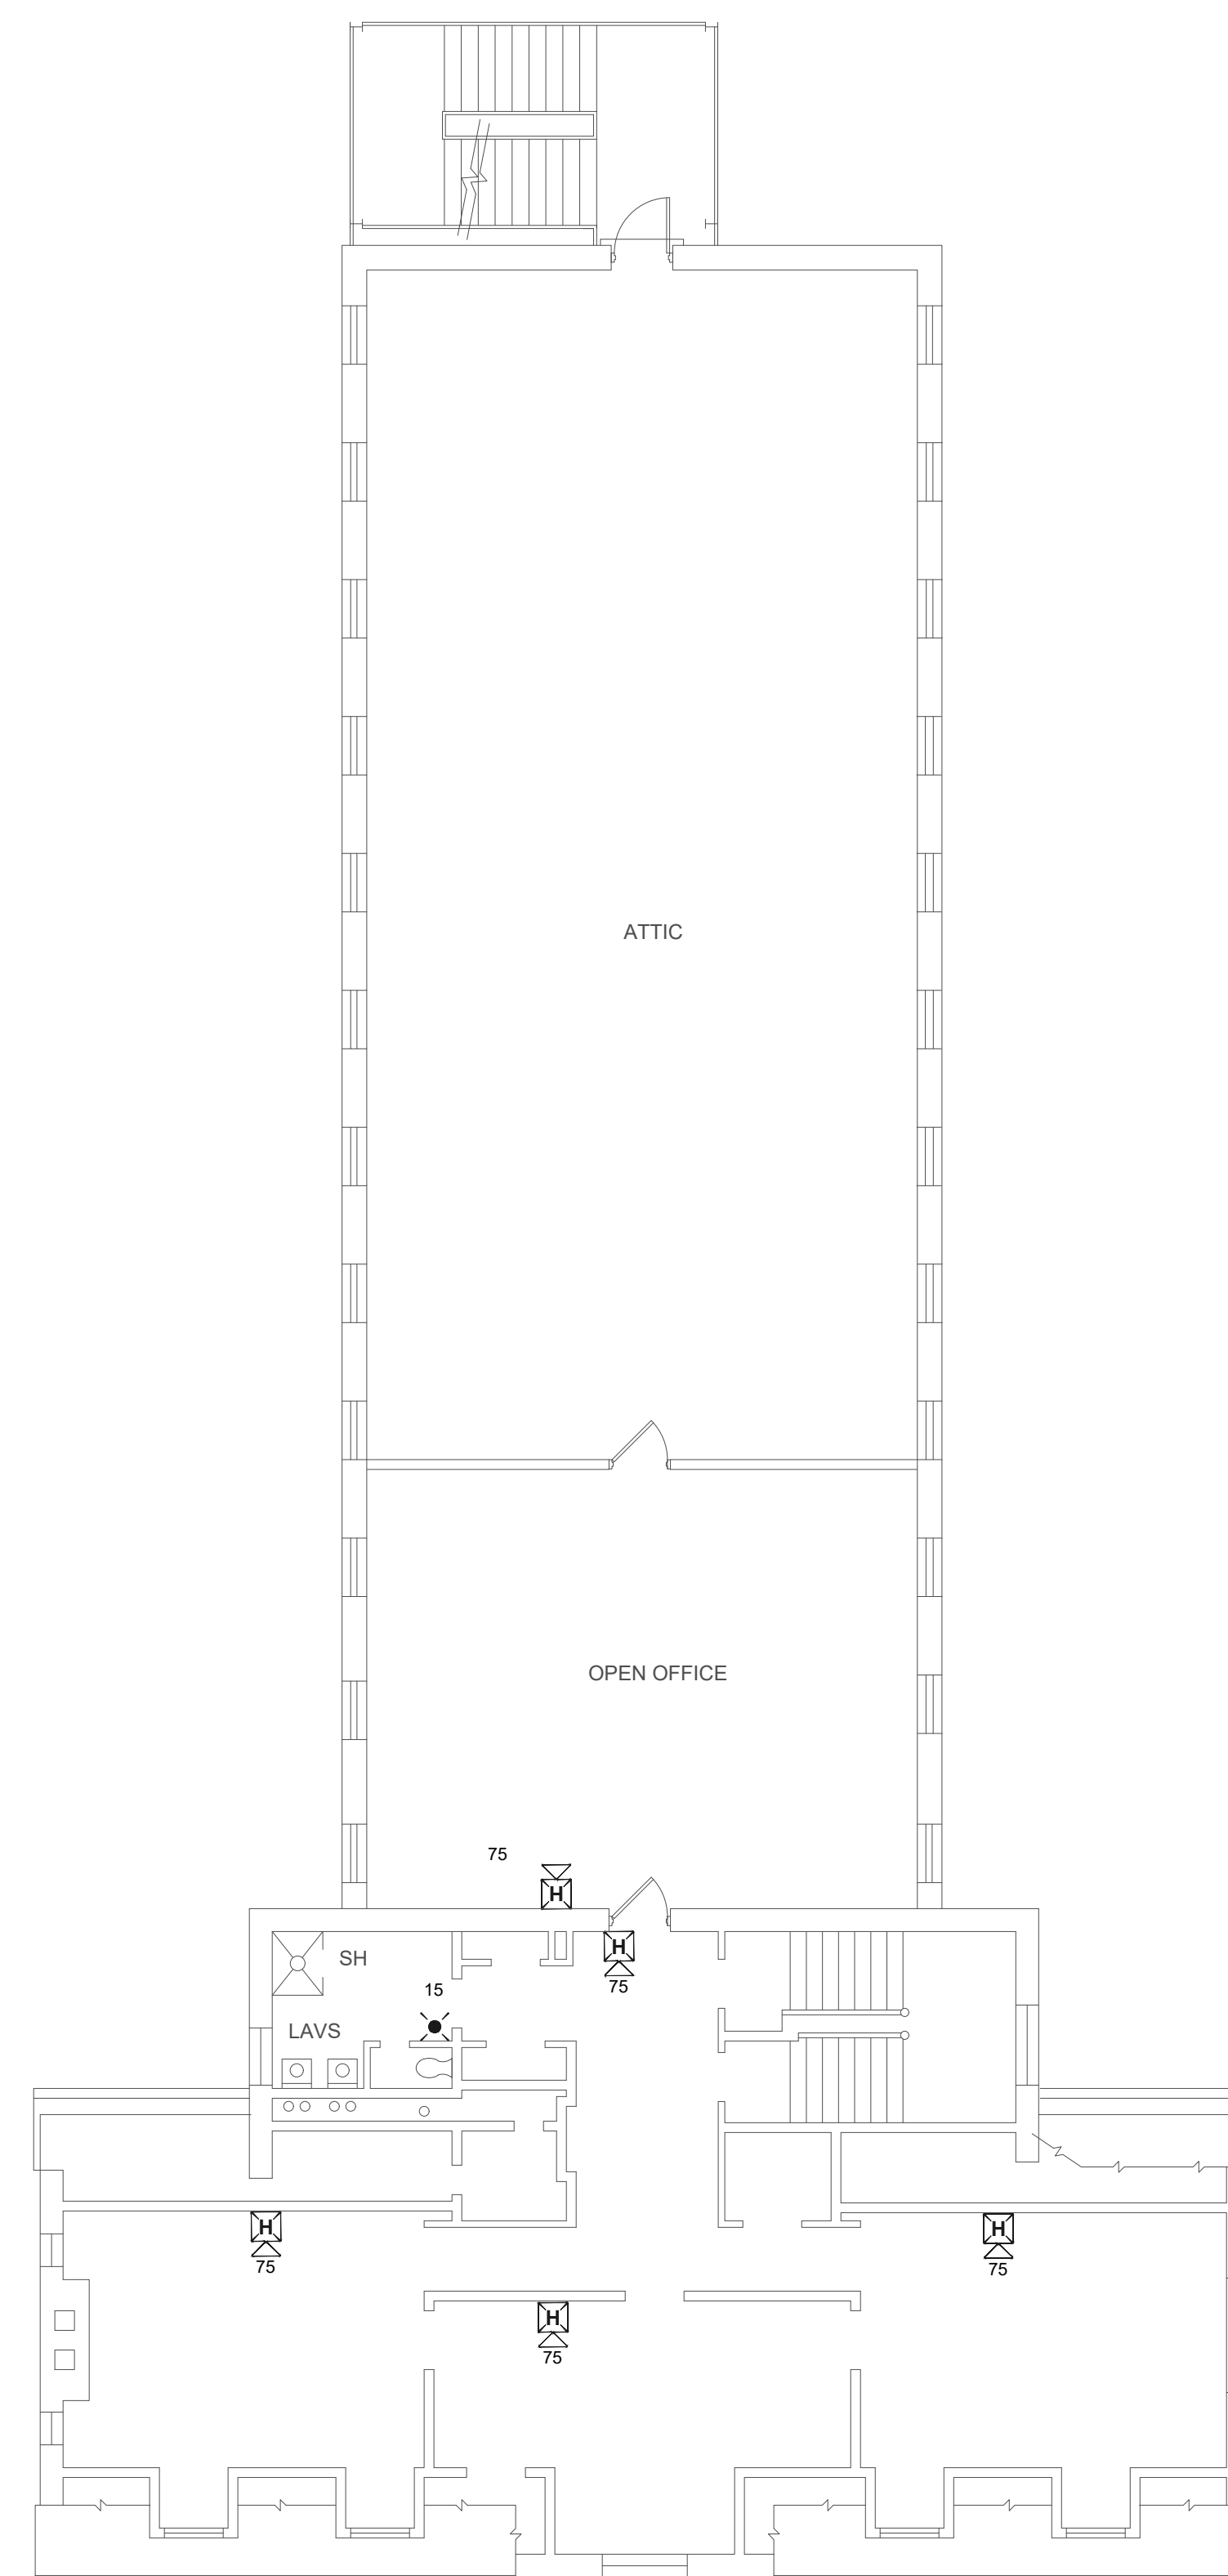


1 HOUSING 2 - THIRD FLOOR FIRE ALARM DEMO PLAN
SCALE: 1/8" = 1'-0"

KEY PLAN

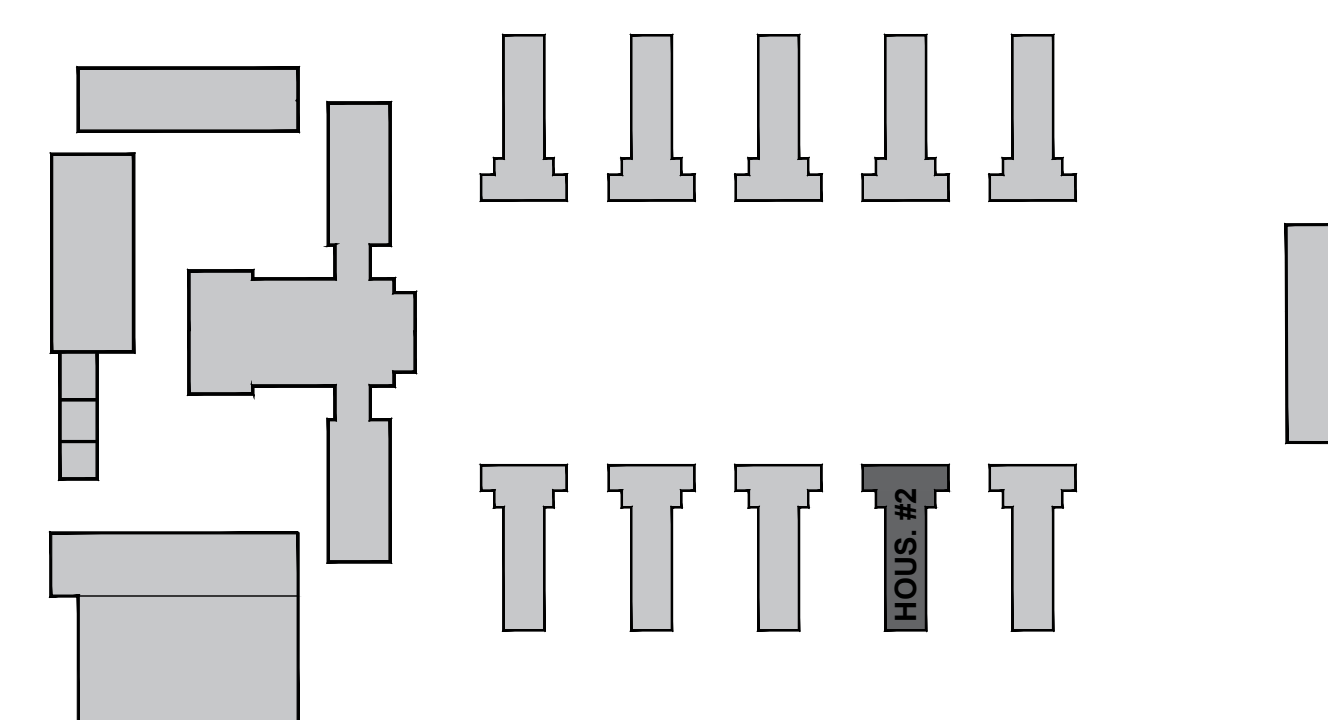




PROFESSIONAL SEAL

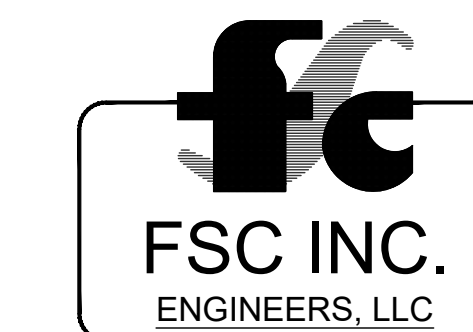

8675 W 96TH STREET
OVERLAND PARK, KS. 66212
PHONE: 816.33.4373
FAX: 913.722.3484

NOTES:
FOR FIRE ALARM GENERAL NOTES,
REFER TO DWG# FA-002

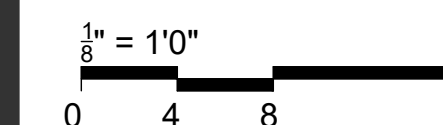

OFFICE OF
ADMINISTRATION
DIVISION OF FACILITIES
MANAGEMENT,
DESIGN AND
CONSTRUCTION

Replace Fire Alarm
System, Infrastructure

Algoa Correctional Center
8501 No More Victims Road
Jefferson City, MO 65101

PROJECT # C2315-01
SITE # 7006
ASSET # 9327006056

REVISION: _____
DATE: _____
REVISION: _____
DATE: _____
REVISION: _____
DATE: _____

ISSUE DATE: 04/22/2024


CAD DWG FILE: FA-FP-169
DRAWN BY: FSC
CHECKED BY: JMA
DESIGNED BY: FSC

SHEET TITLE:
HOUSING 3 -
BASEMENT FLOOR
FIRE ALARM DEMO
PLAN

SHEET NUMBER:
FAD-1000


GENERAL NOTES

1. ALL NOTIFICATION AND DETECTION DEVICES ARE TO BE REPLACED. LOCATIONS TO BE MODIFIED AS NECESSARY TO MEET THE REQUIREMENTS OF NFPA 72. REFER TO NEW WORK DRAWINGS FOR ADDITIONAL INFORMATION.
2. ALL WIRING AND CONDUIT IN GOOD WORKING CONDITION MAY BE RE UTILIZED FOR NEW FIRE ALARM SYSTEM.

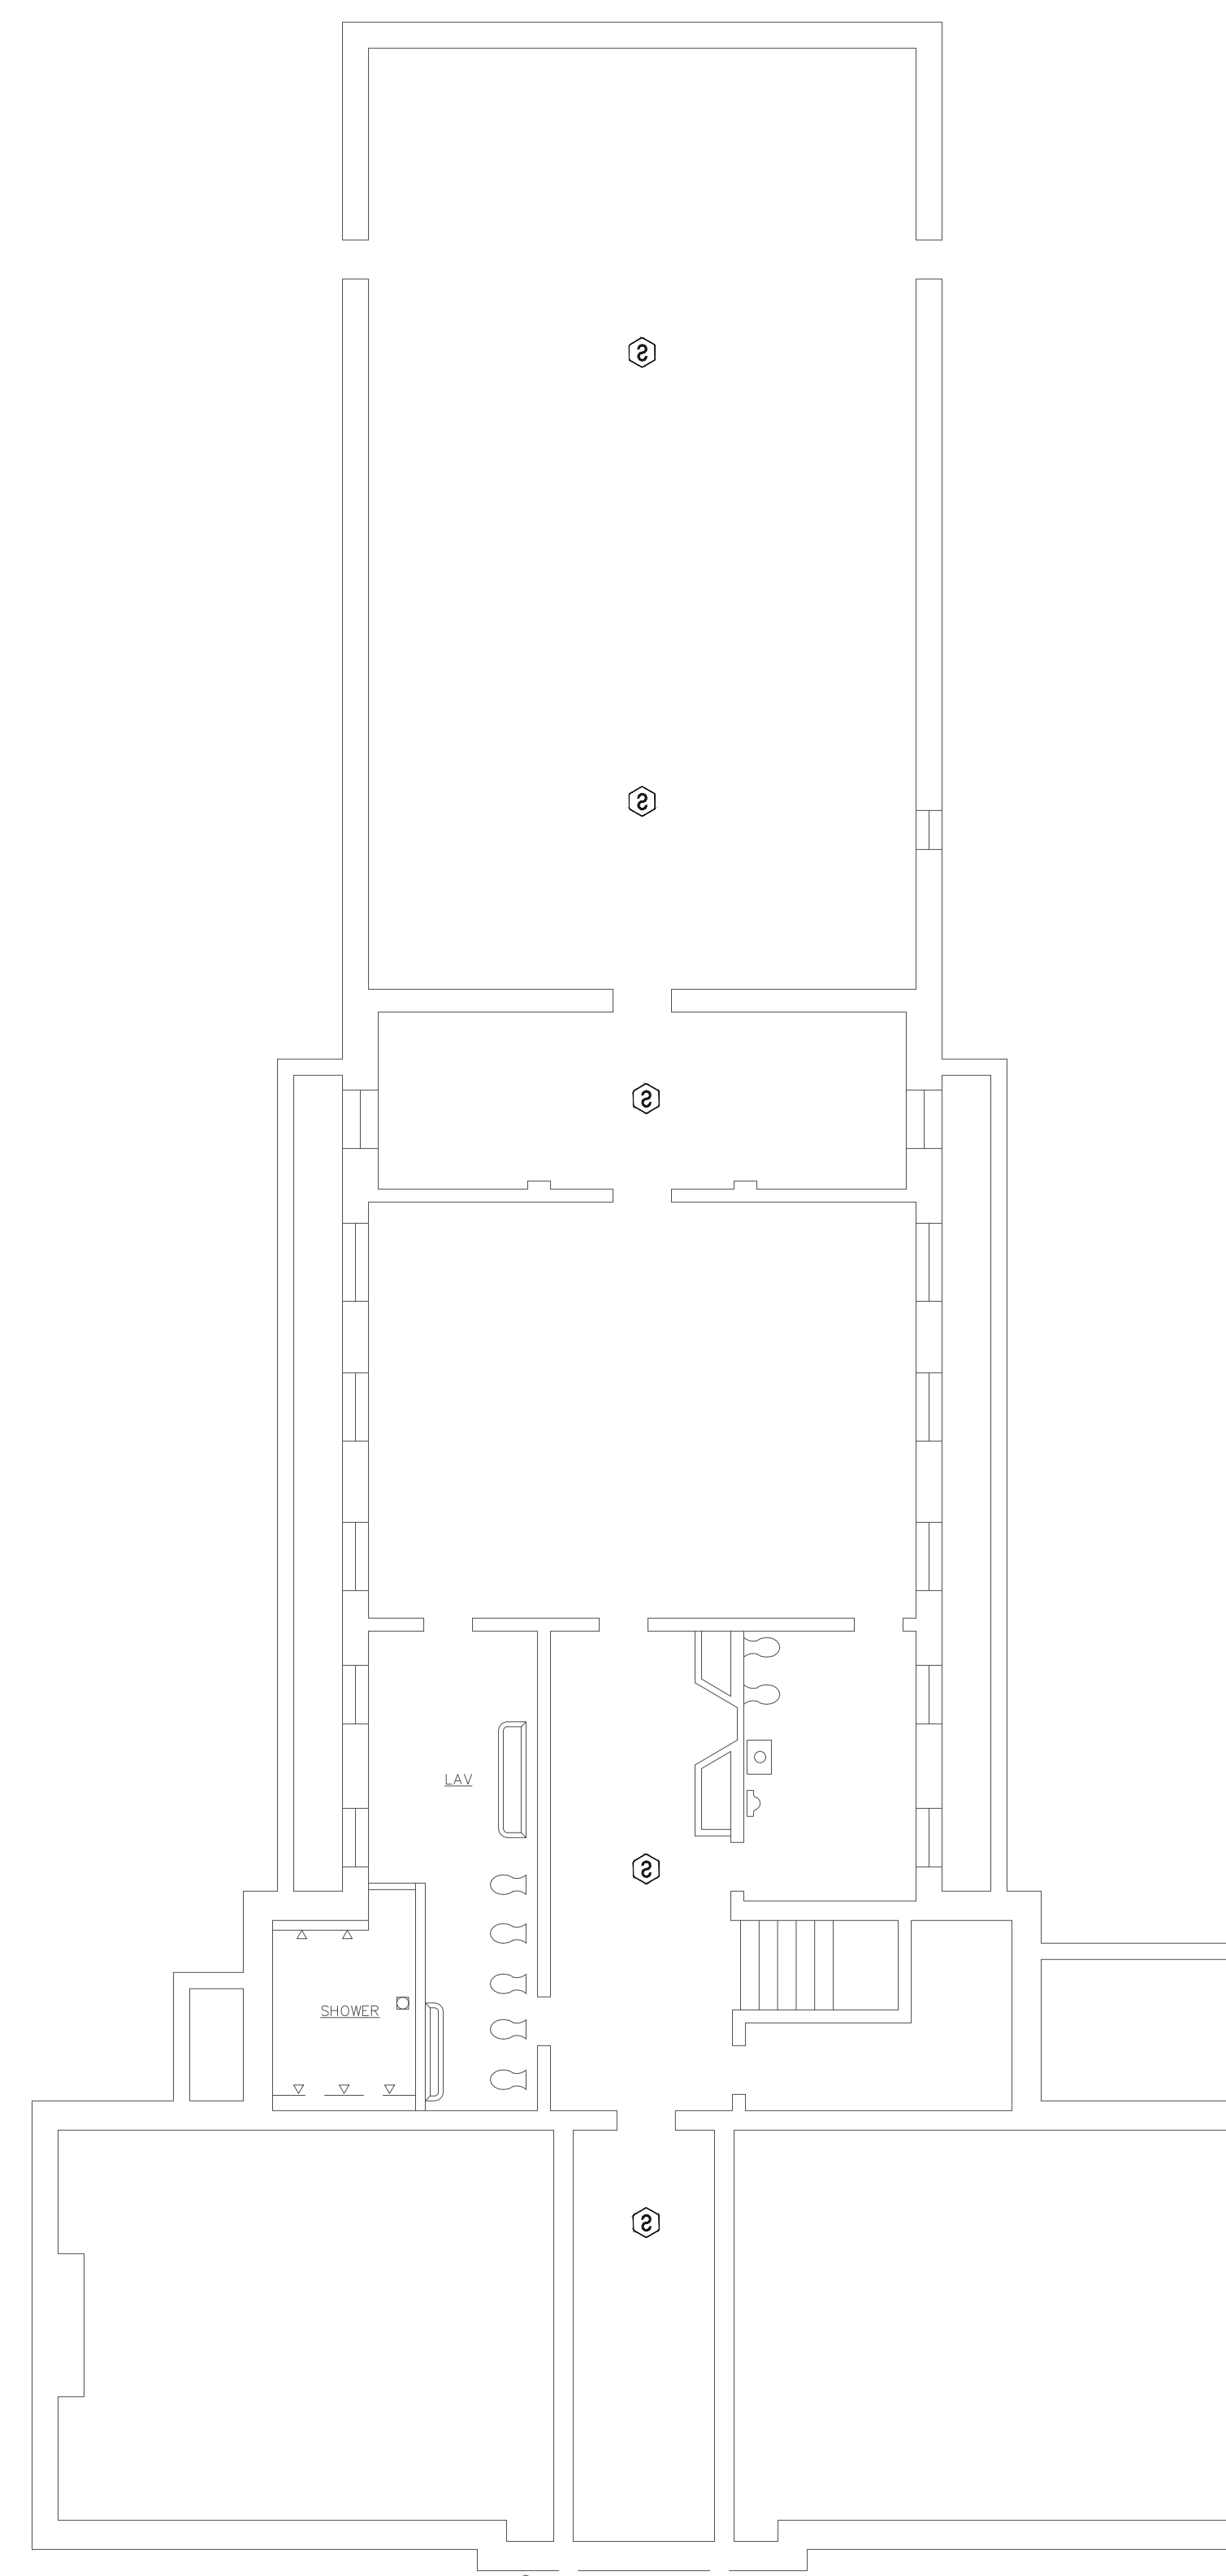


1 HOUSING 3 - BASEMENT FLOOR FIRE ALARM DEMO PLAN
SCALE: 1/8" = 1'-0"

KEY PLAN

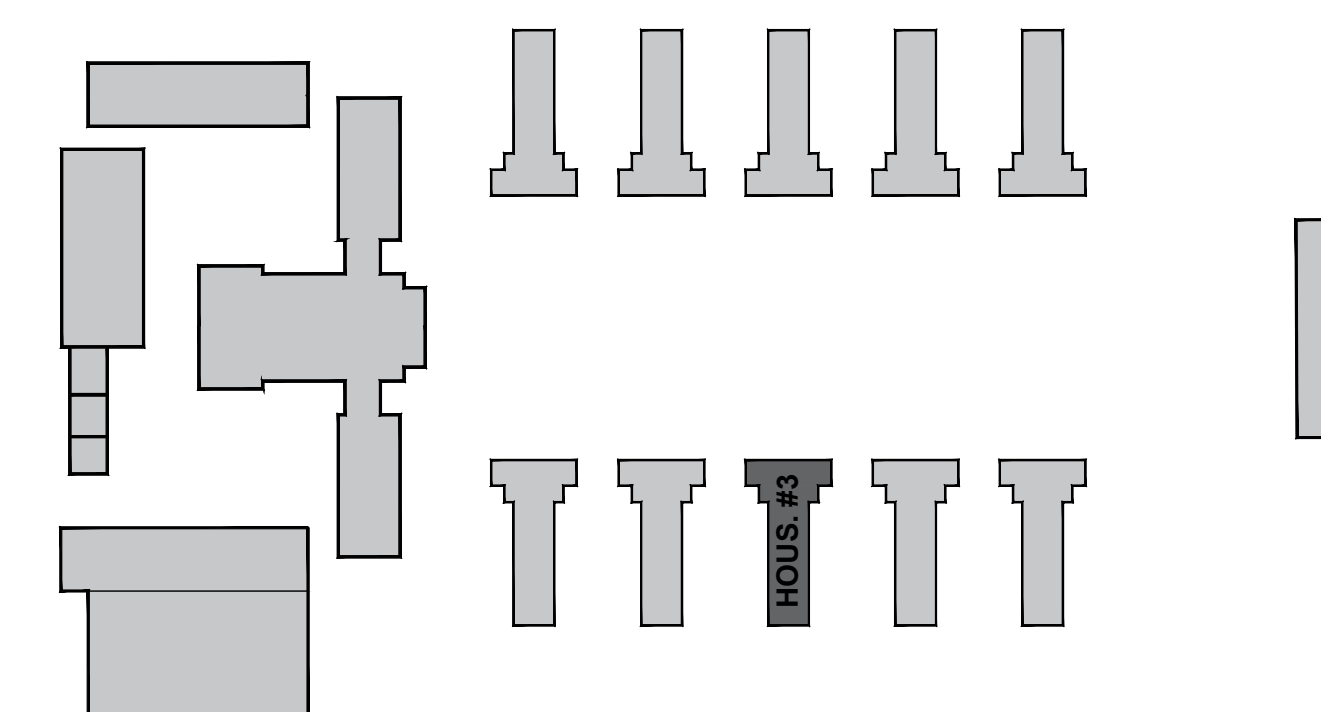




PROFESSIONAL SEAL

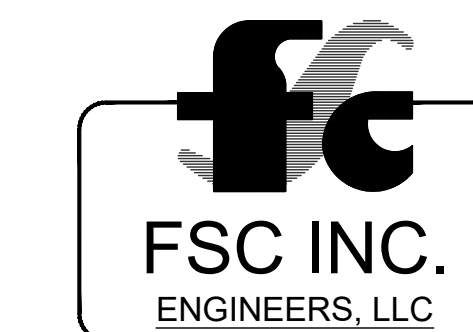

8675 W 96TH STREET
OVERLAND PARK, KS. 66212
PHONE: 816.33.4373
FAX: 913.722.3484

NOTES:
FOR FIRE ALARM GENERAL NOTES,
REFER TO DWG# FA-002

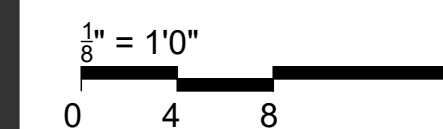

OFFICE OF
ADMINISTRATION
DIVISION OF FACILITIES
MANAGEMENT,
DESIGN AND
CONSTRUCTION

Replace Fire Alarm
System, Infrastructure

Algoa Correctional Center
8501 No More Victims Road
Jefferson City, MO 65101

PROJECT # C2315-01
SITE # 7006
ASSET # 9327006056

REVISION: _____
DATE: _____
REVISION: _____
DATE: _____
REVISION: _____
DATE: _____

ISSUE DATE: 04/22/2024


CAD DWG FILE: FA-FP-170
DRAWN BY: FSC
CHECKED BY: JMA
DESIGNED BY: FSC

SHEET TITLE:
HOUSING 3 - FIRST
FLOOR FIRE ALARM
DEMO PLAN

SHEET NUMBER:
FAD-1001


GENERAL NOTES

1. ALL NOTIFICATION AND DETECTION DEVICES ARE TO BE REPLACED. LOCATIONS TO BE MODIFIED AS NECESSARY TO MEET THE REQUIREMENTS OF NFPA 72. REFER TO NEW WORK DRAWINGS FOR ADDITIONAL INFORMATION.
2. ALL WIRING AND CONDUIT IN GOOD WORKING CONDITION MAY BE RE UTILIZED FOR NEW FIRE ALARM SYSTEM.

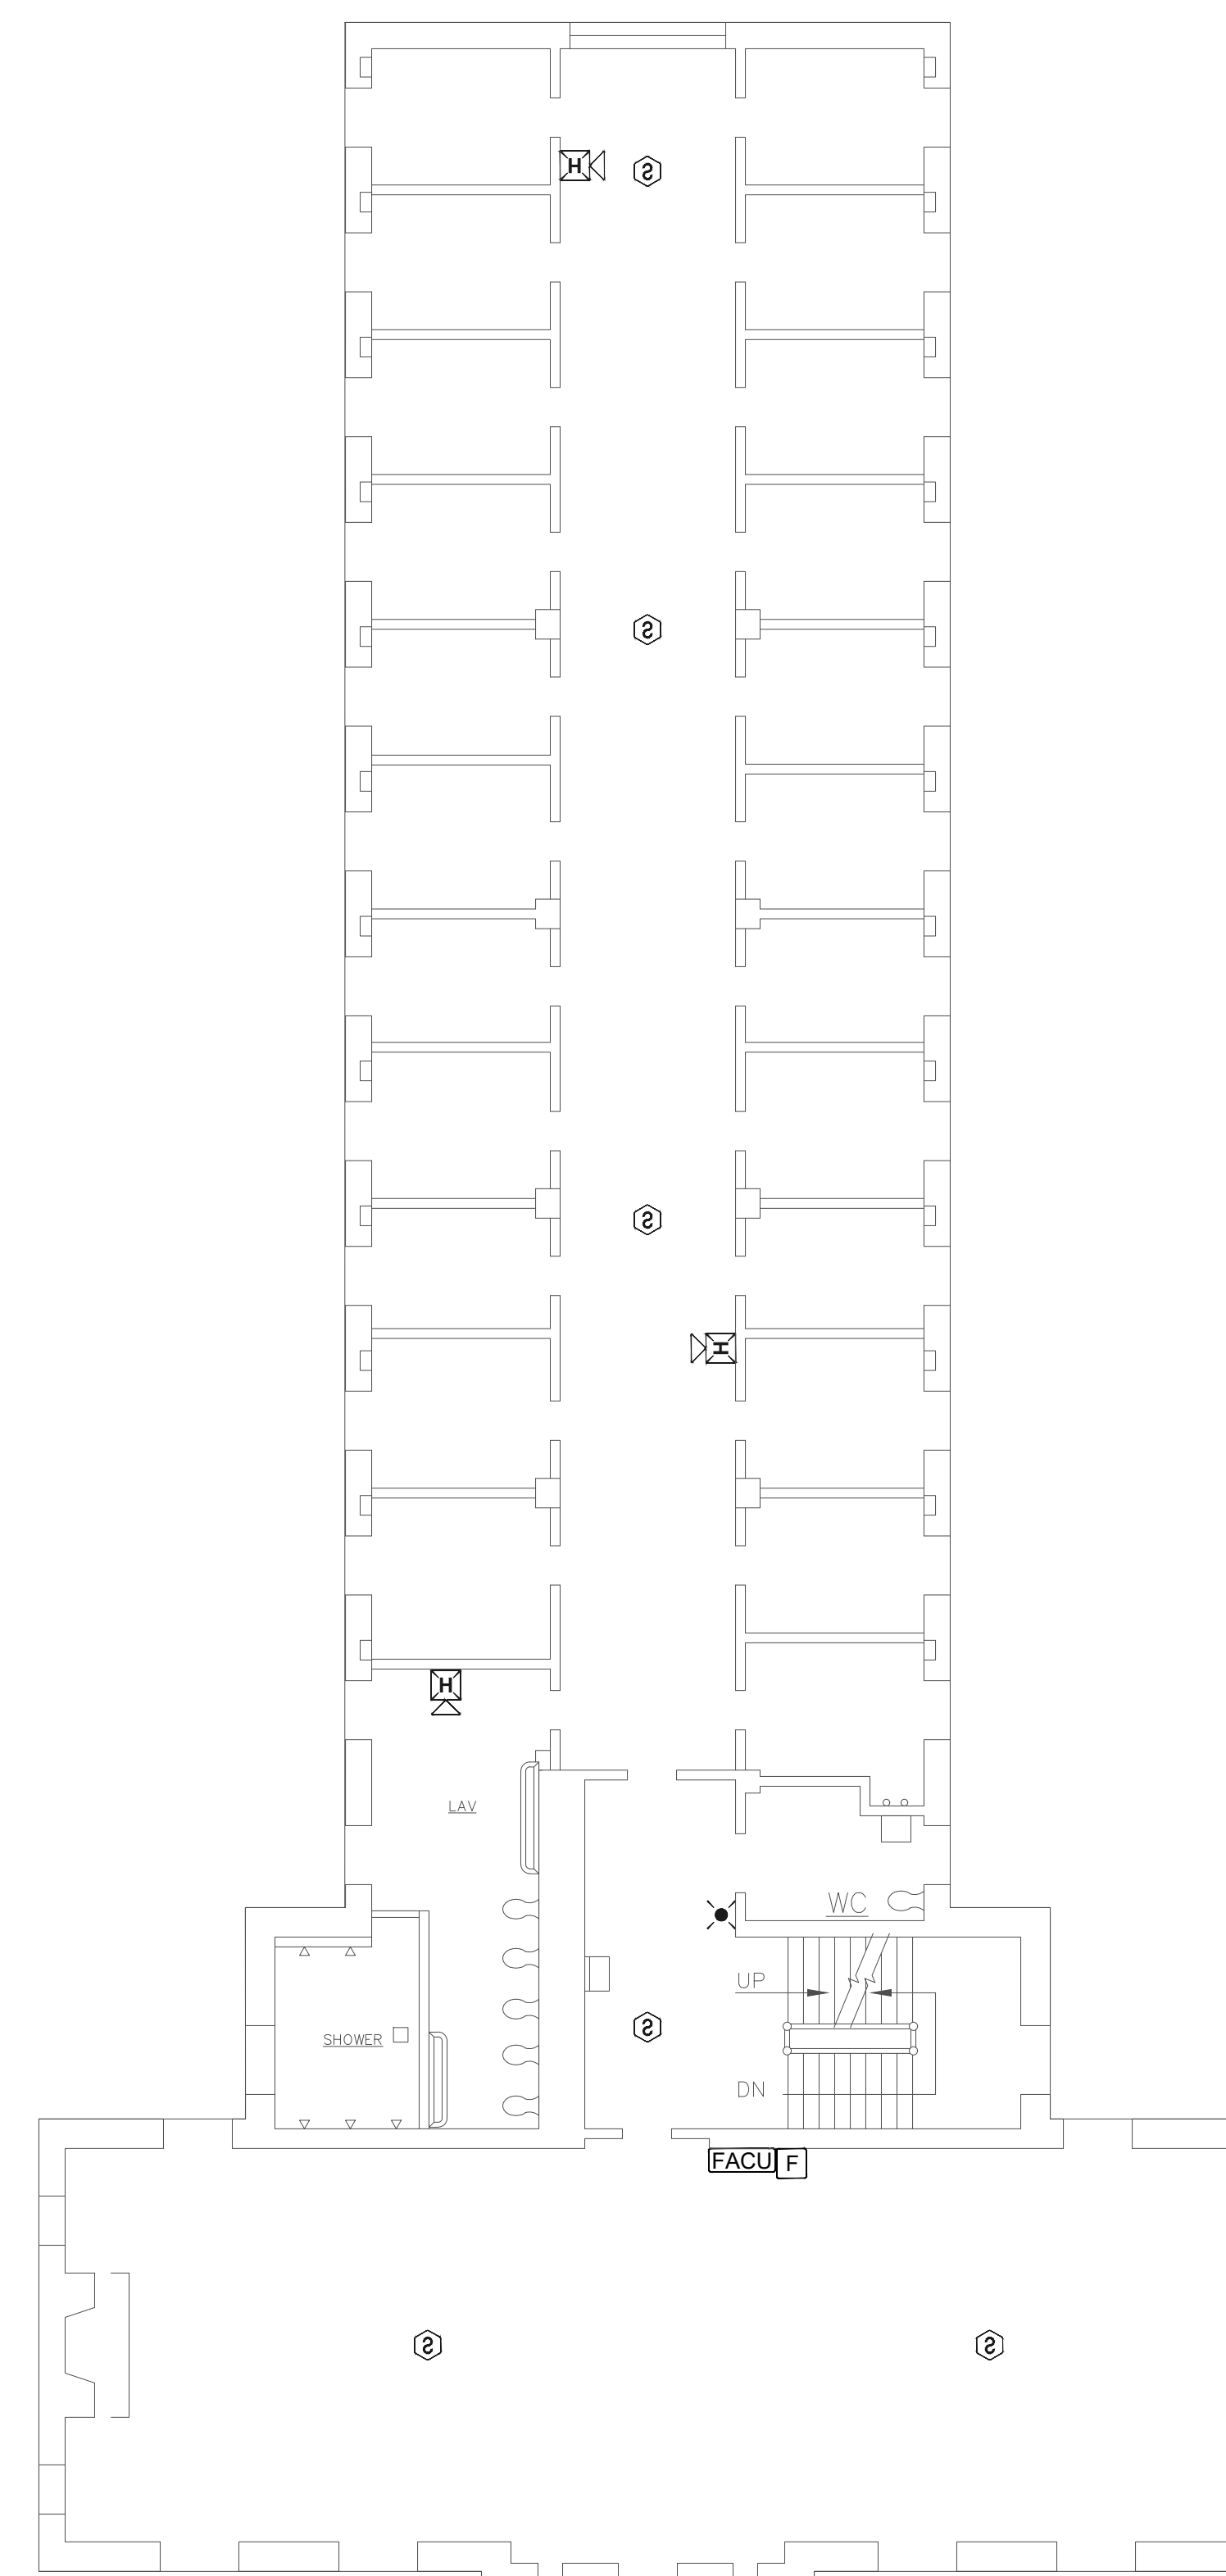

1 HOUSING 3 - FIRST FLOOR FIRE ALARM DEMO PLAN
SCALE: 1/8" = 1'-0"

KEY PLAN

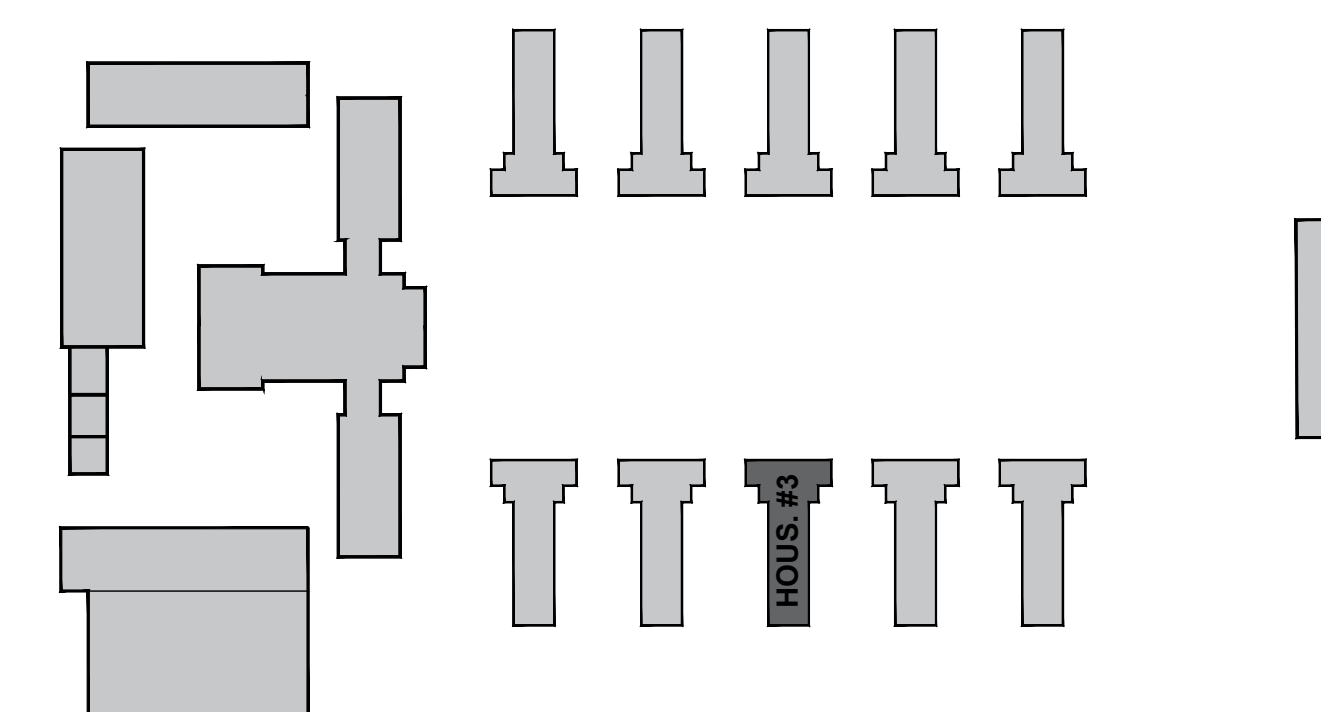




PROFESSIONAL SEAL



8675 W 96TH STREET
OVERLAND PARK, KS. 66212
PHONE: 816.33.4373
FAX: 913.722.3484

NOTES:
FOR FIRE ALARM GENERAL NOTES,
REFER TO DWG# FA-002

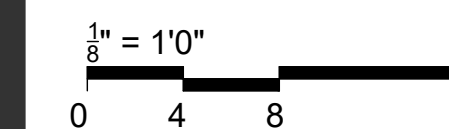

OFFICE OF
ADMINISTRATION
DIVISION OF FACILITIES
MANAGEMENT,
DESIGN AND
CONSTRUCTION

Replace Fire Alarm
System, Infrastructure

Algoa Correctional Center
8501 No More Victims Road
Jefferson City, MO 65101

PROJECT # C2315-01
SITE # 7006
ASSET # 9327006056

REVISION: _____
DATE: _____
REVISION: _____
DATE: _____
REVISION: _____
DATE: _____
ISSUE DATE: 04/22/2024


CAD DWG FILE: FA-FP-171
DRAWN BY: FSC
CHECKED BY: JMA
DESIGNED BY: FSC

SHEET TITLE:
HOUSING 3 - SECOND
FLOOR FIRE ALARM
DEMO PLAN

SHEET NUMBER:
FAD-1002


GENERAL NOTES

1. ALL NOTIFICATION AND DETECTION DEVICES ARE TO BE REPLACED. LOCATIONS TO BE MODIFIED AS NECESSARY TO MEET THE REQUIREMENTS OF NFPA 72. REFER TO NEW WORK DRAWINGS FOR ADDITIONAL INFORMATION.
2. ALL WIRING AND CONDUIT IN GOOD WORKING CONDITION MAY BE RE UTILIZED FOR NEW FIRE ALARM SYSTEM.

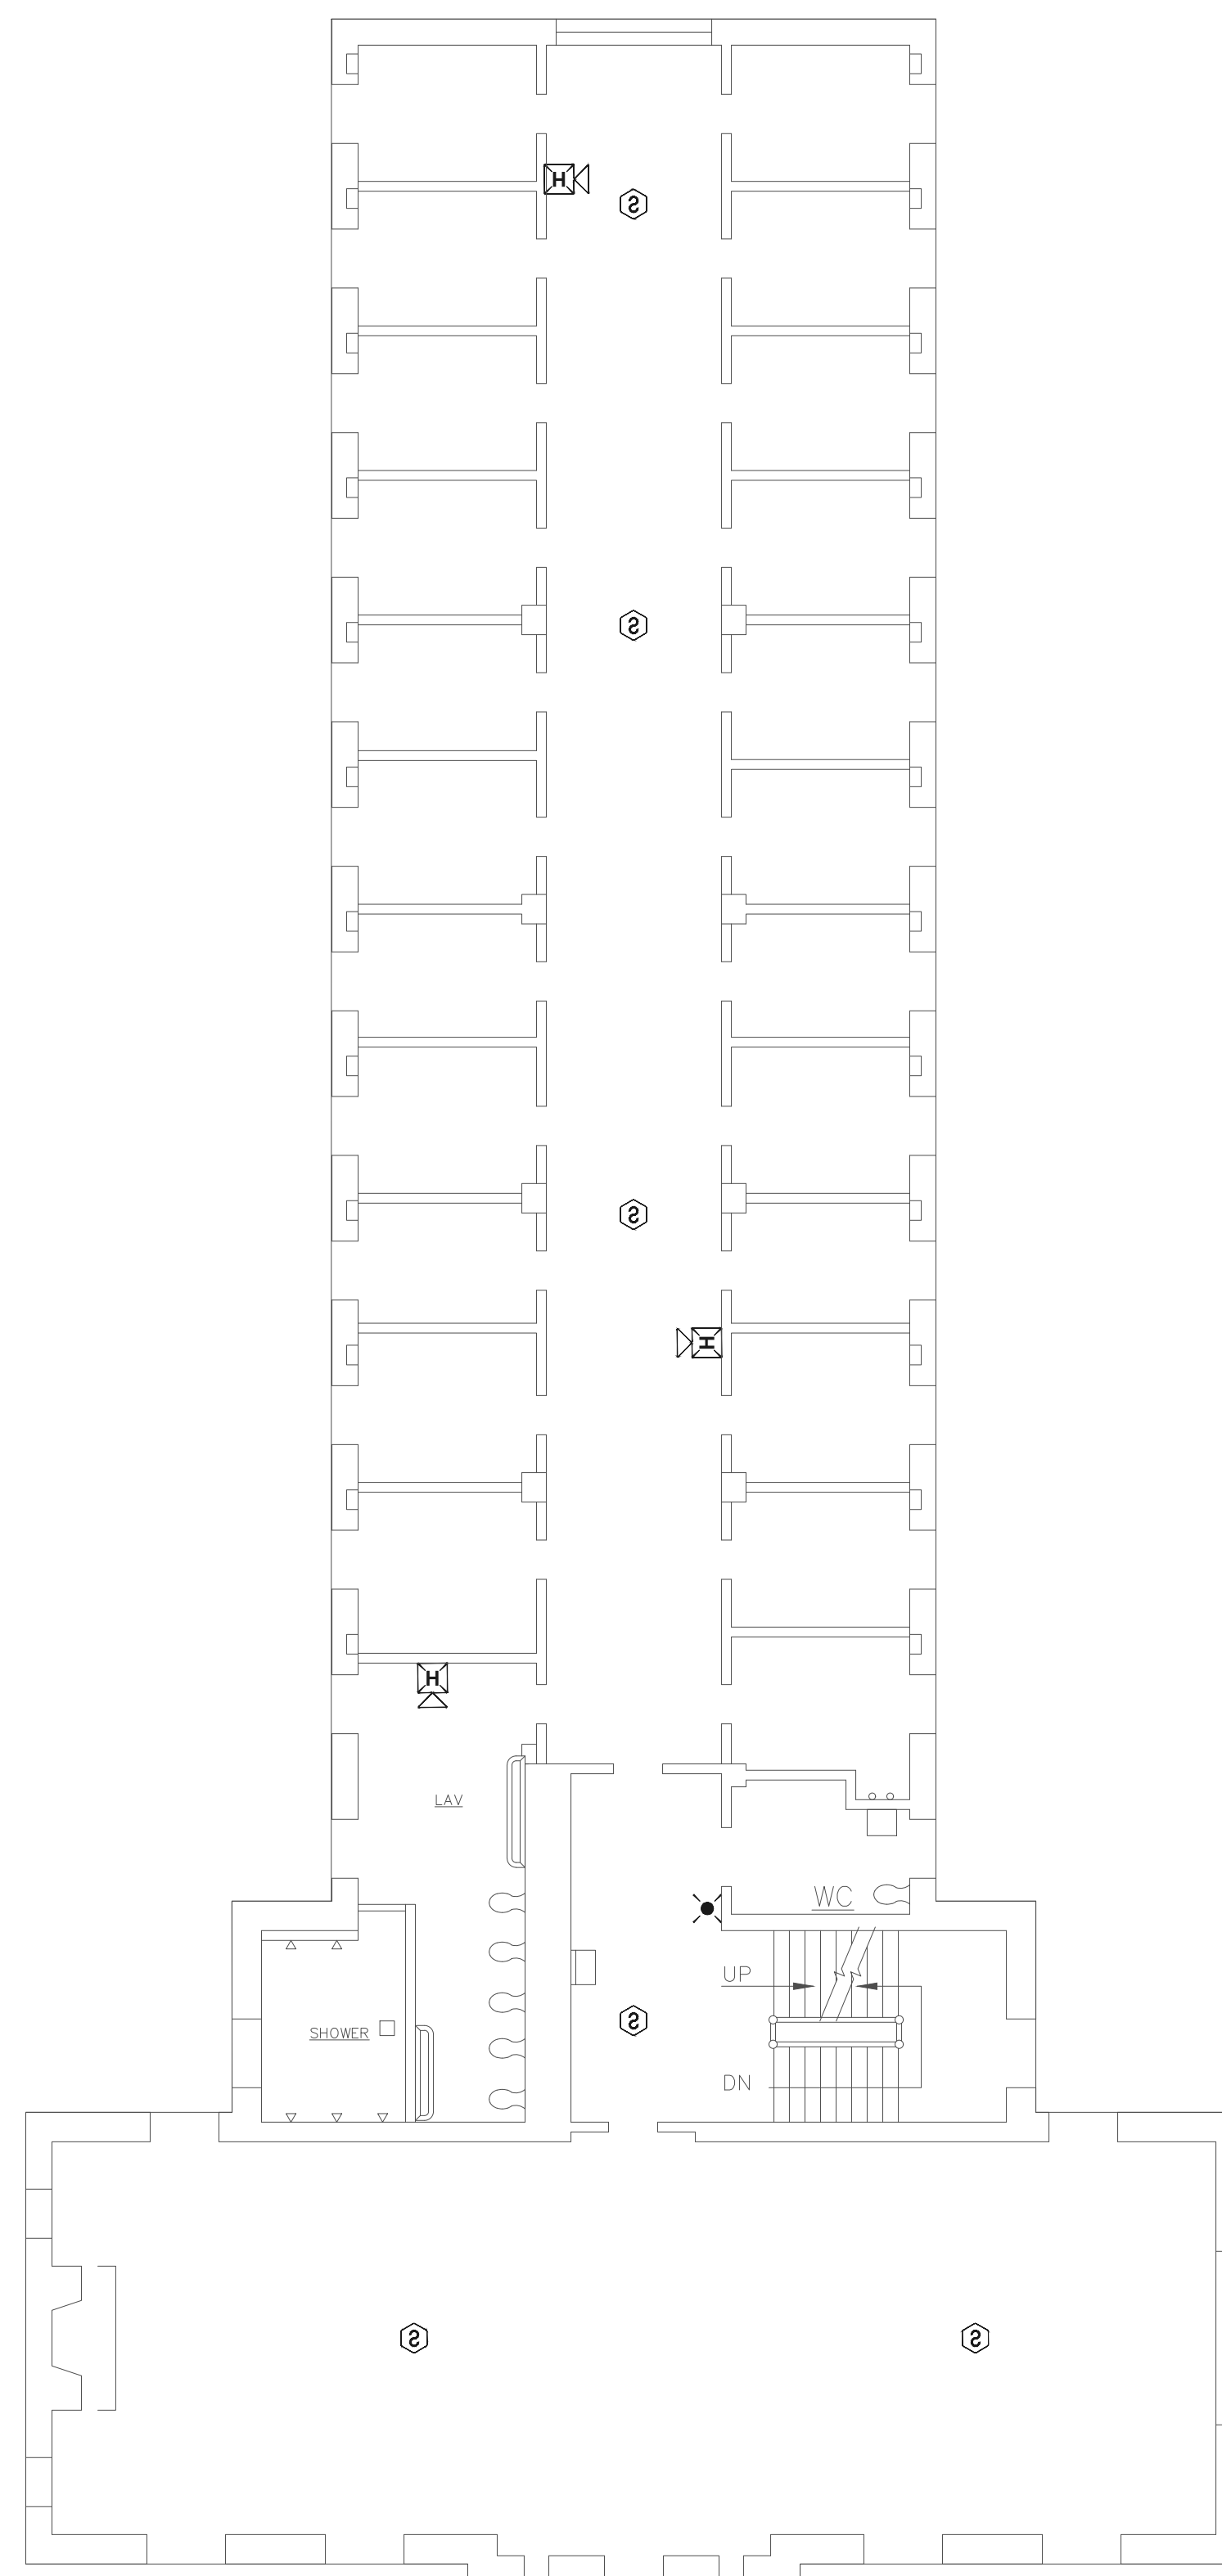


1 HOUSING 3 - SECOND FLOOR FIRE ALARM DEMO PLAN
SCALE: 1/8" = 1'-0"

KEY PLAN

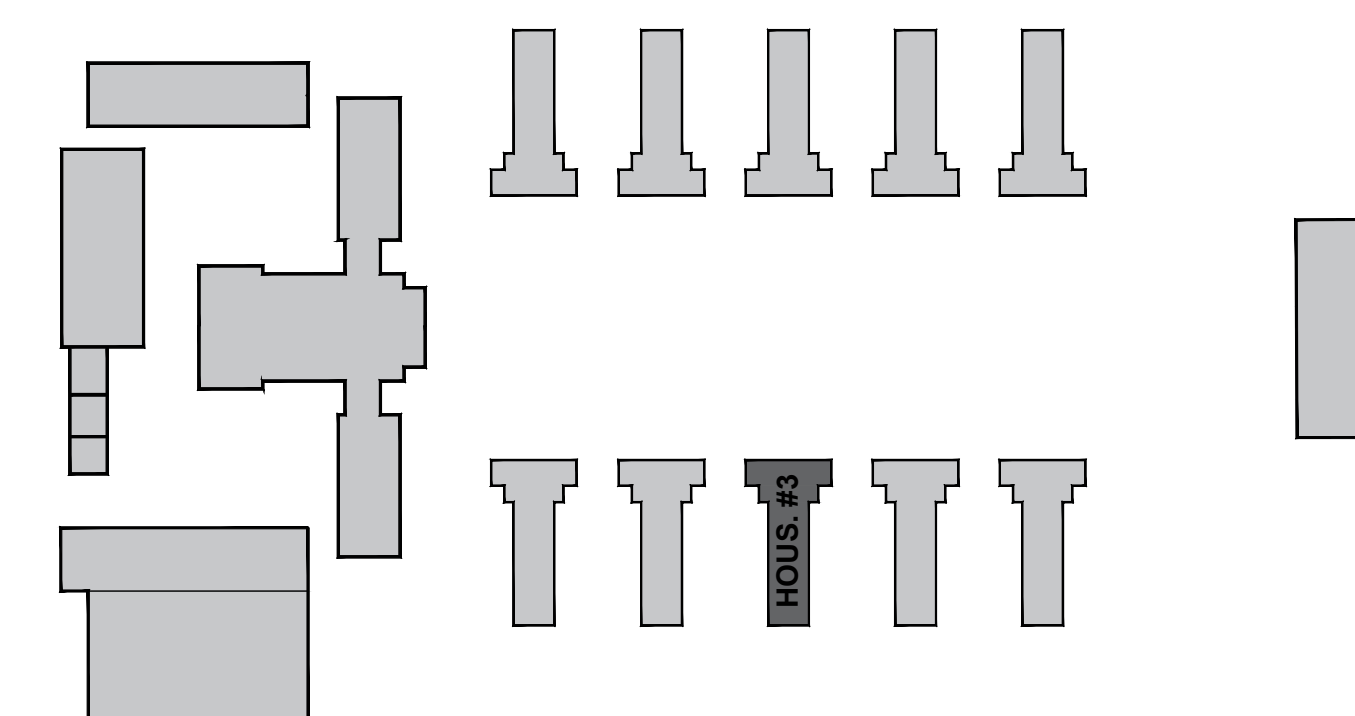




PROFESSIONAL SEAL

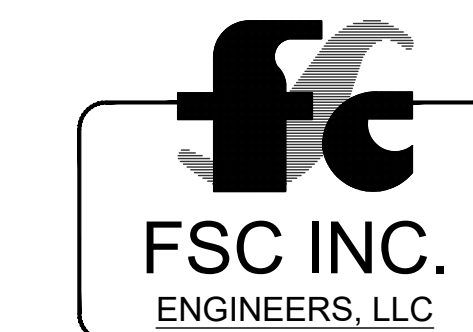

8675 W 96TH STREET
OVERLAND PARK, KS. 66212
PHONE: 816.33.4373
FAX: 913.722.3484

NOTES:
FOR FIRE ALARM GENERAL NOTES,
REFER TO DWG# FA-002

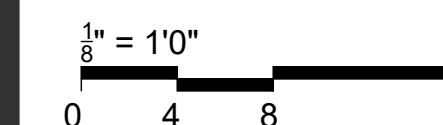

OFFICE OF
ADMINISTRATION
DIVISION OF FACILITIES
MANAGEMENT,
DESIGN AND
CONSTRUCTION

Replace Fire Alarm
System, Infrastructure

Algoa Correctional Center
8501 No More Victims Road
Jefferson City, MO 65101

PROJECT # C2315-01
SITE # 7006
ASSET # 9327006056

REVISION: _____
DATE: _____
REVISION: _____
DATE: _____
REVISION: _____
DATE: _____

ISSUE DATE: 04/22/2024


CAD DWG FILE: FA-FP-172
DRAWN BY: FSC
CHECKED BY: JMA
DESIGNED BY: FSC

SHEET TITLE:
HOUSING 3 - THIRD
FLOOR FIRE ALARM
DEMO PLAN

SHEET NUMBER:
FAD-1003


GENERAL NOTES

1. ALL NOTIFICATION AND DETECTION DEVICES ARE TO BE REPLACED. LOCATIONS TO BE MODIFIED AS NECESSARY TO MEET THE REQUIREMENTS OF NFPA 72. REFER TO NEW WORK DRAWINGS FOR ADDITIONAL INFORMATION.
2. ALL WIRING AND CONDUIT IN GOOD WORKING CONDITION MAY BE RE UTILIZED FOR NEW FIRE ALARM SYSTEM.

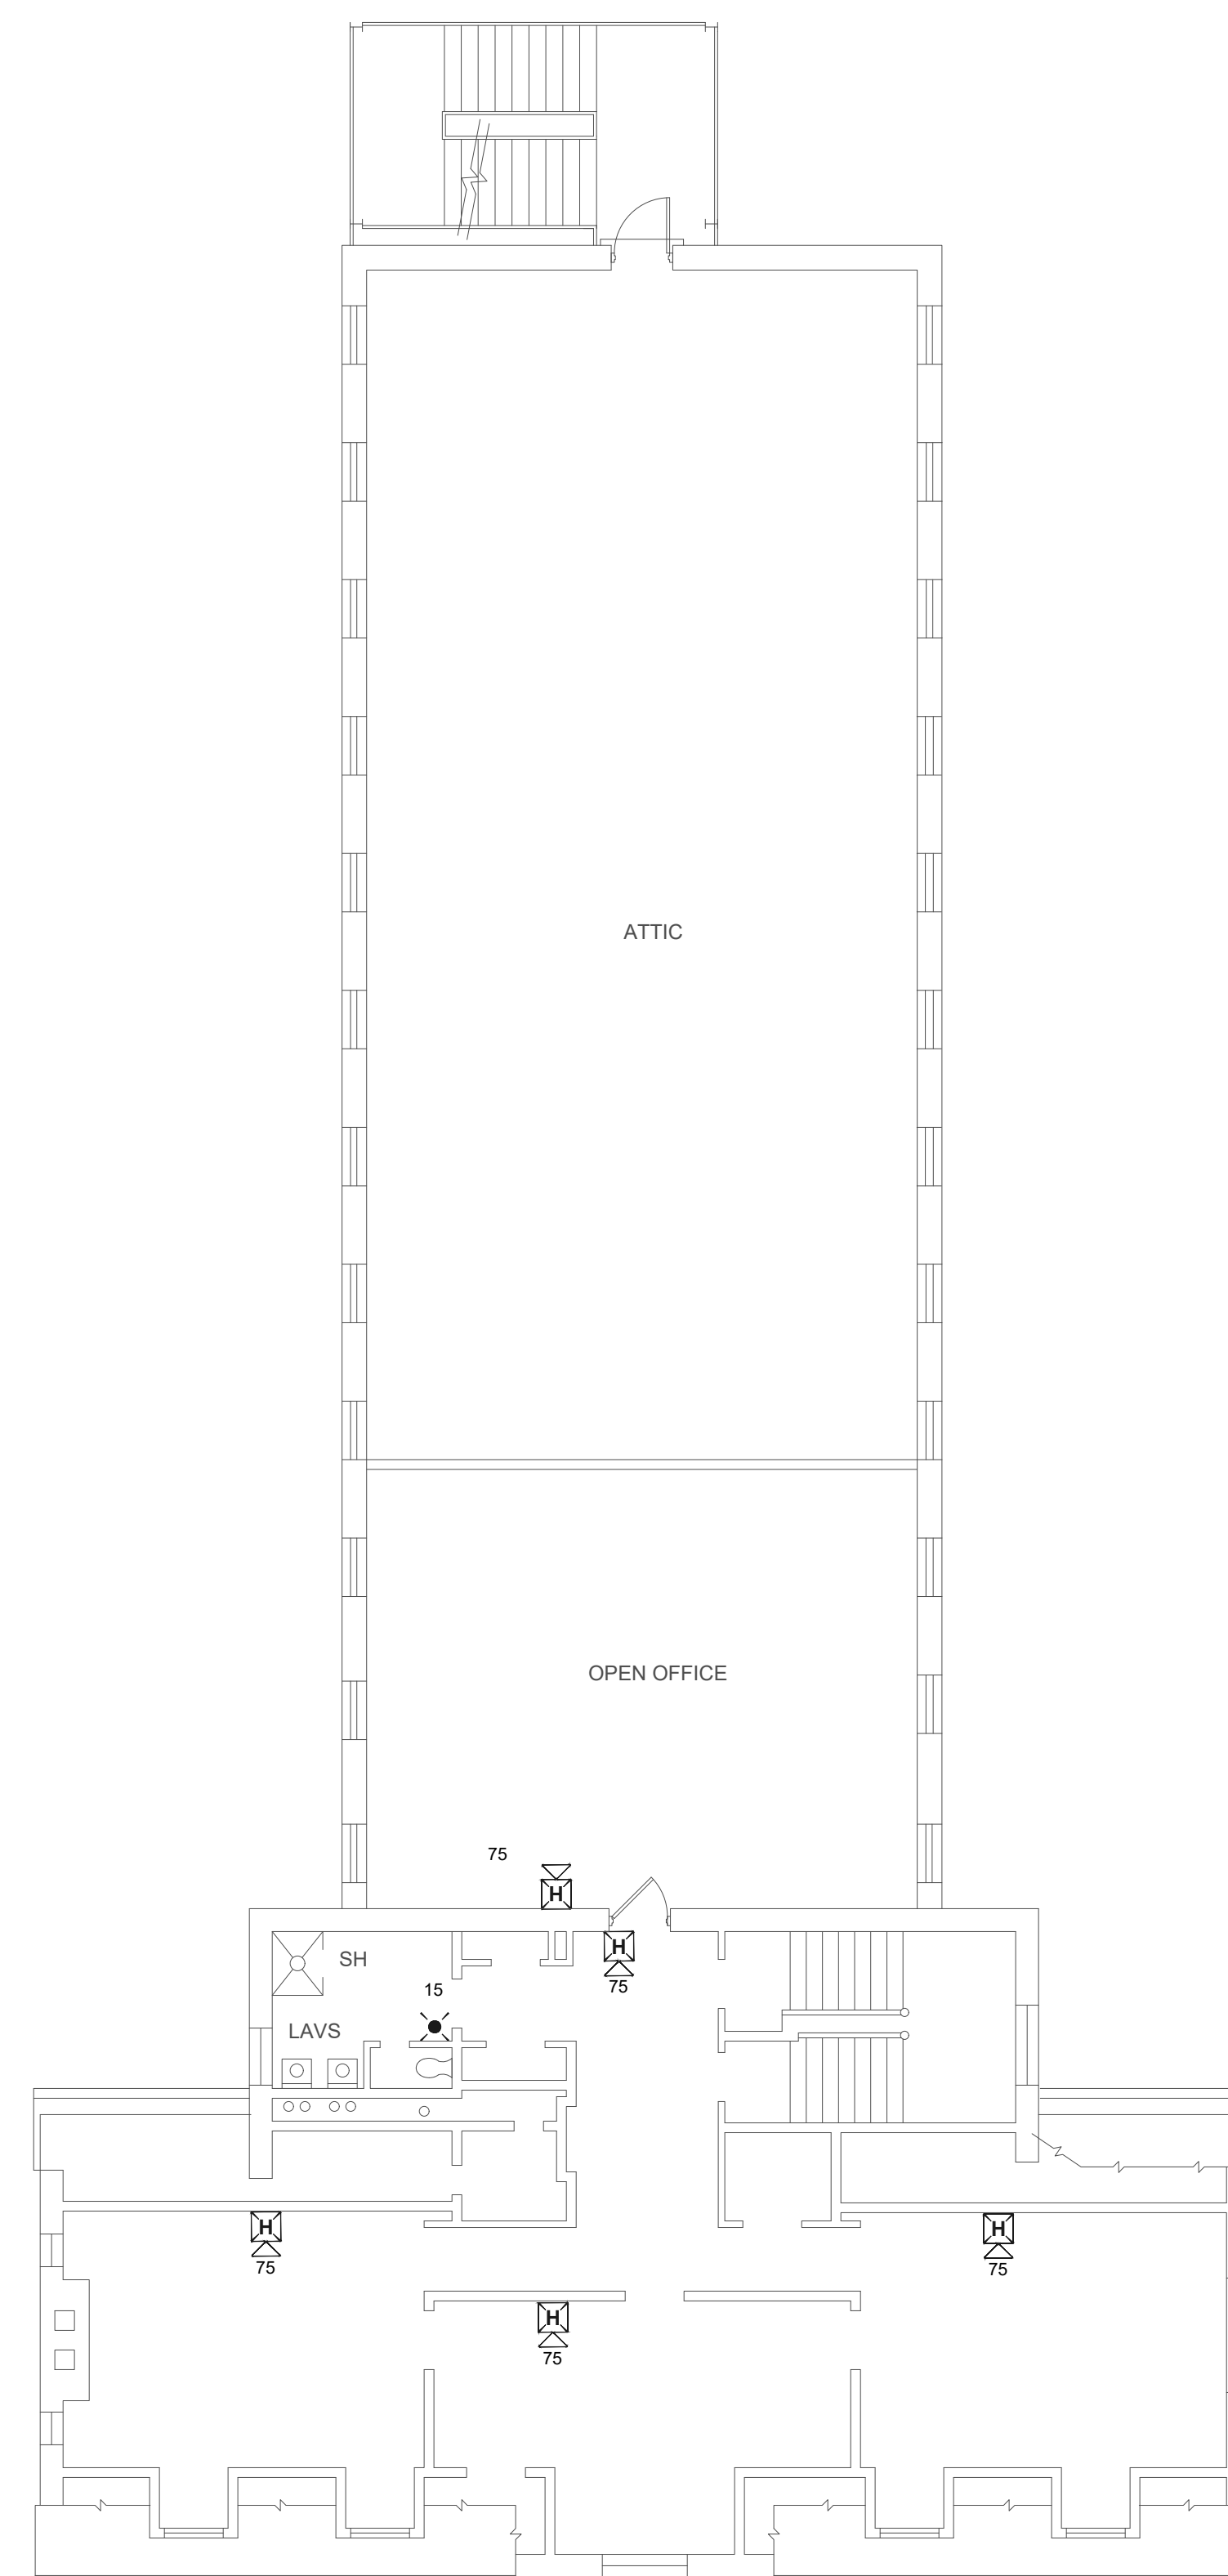


1 HOUSING 3 - THIRD FLOOR FIRE ALARM DEMO PLAN
SCALE: 1/8" = 1'-0"

KEY PLAN

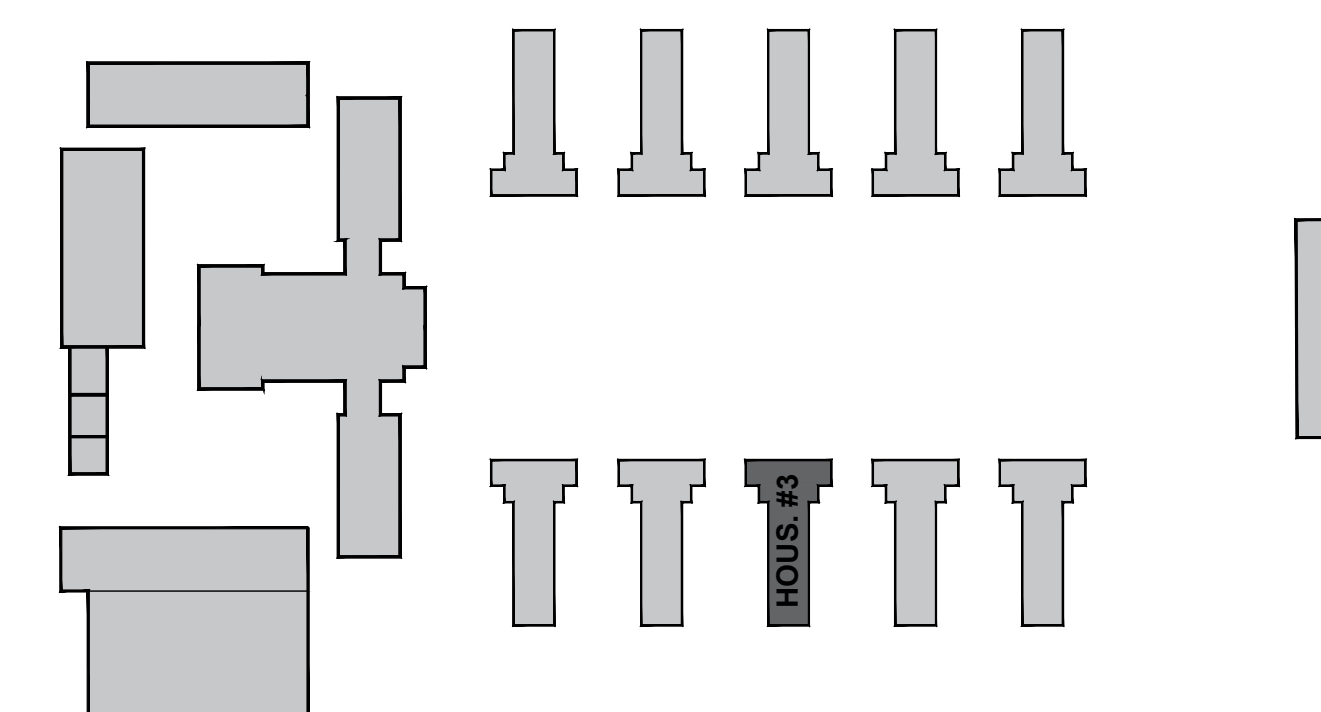




PROFESSIONAL SEAL

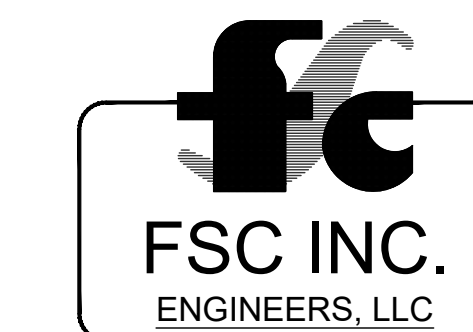

8675 W 96TH STREET
OVERLAND PARK, KS. 66212
PHONE: 816.33.4373
FAX: 913.722.3484

NOTES:
FOR FIRE ALARM GENERAL NOTES,
REFER TO DWG# FA-002

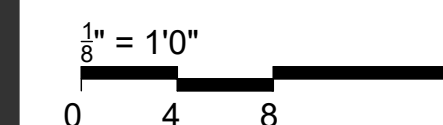

OFFICE OF
ADMINISTRATION
DIVISION OF FACILITIES
MANAGEMENT,
DESIGN AND
CONSTRUCTION

Replace Fire Alarm
System, Infrastructure

Algoa Correctional Center
8501 No More Victims Road
Jefferson City, MO 65101

PROJECT # C2315-01
SITE # 7006
ASSET # 9327006056

REVISION: _____
DATE: _____
REVISION: _____
DATE: _____
REVISION: _____
DATE: _____

ISSUE DATE: 04/22/2024

CAD DWG FILE: FA-FP-173
DRAWN BY: FSC
CHECKED BY: JMA
DESIGNED BY: FSC


SHEET TITLE:
HOUSING 4 -
BASEMENT FLOOR
FIRE ALARM DEMO
PLAN

SHEET NUMBER:
FAD-1100

74 OF 87 SHEETS
04/22/2024


GENERAL NOTES

1. ALL NOTIFICATION AND DETECTION DEVICES ARE TO BE REPLACED. LOCATIONS TO BE MODIFIED AS NECESSARY TO MEET THE REQUIREMENTS OF NFPA 72. REFER TO NEW WORK DRAWINGS FOR ADDITIONAL INFORMATION.
2. ALL WIRING AND CONDUIT IN GOOD WORKING CONDITION MAY BE RE UTILIZED FOR NEW FIRE ALARM SYSTEM.

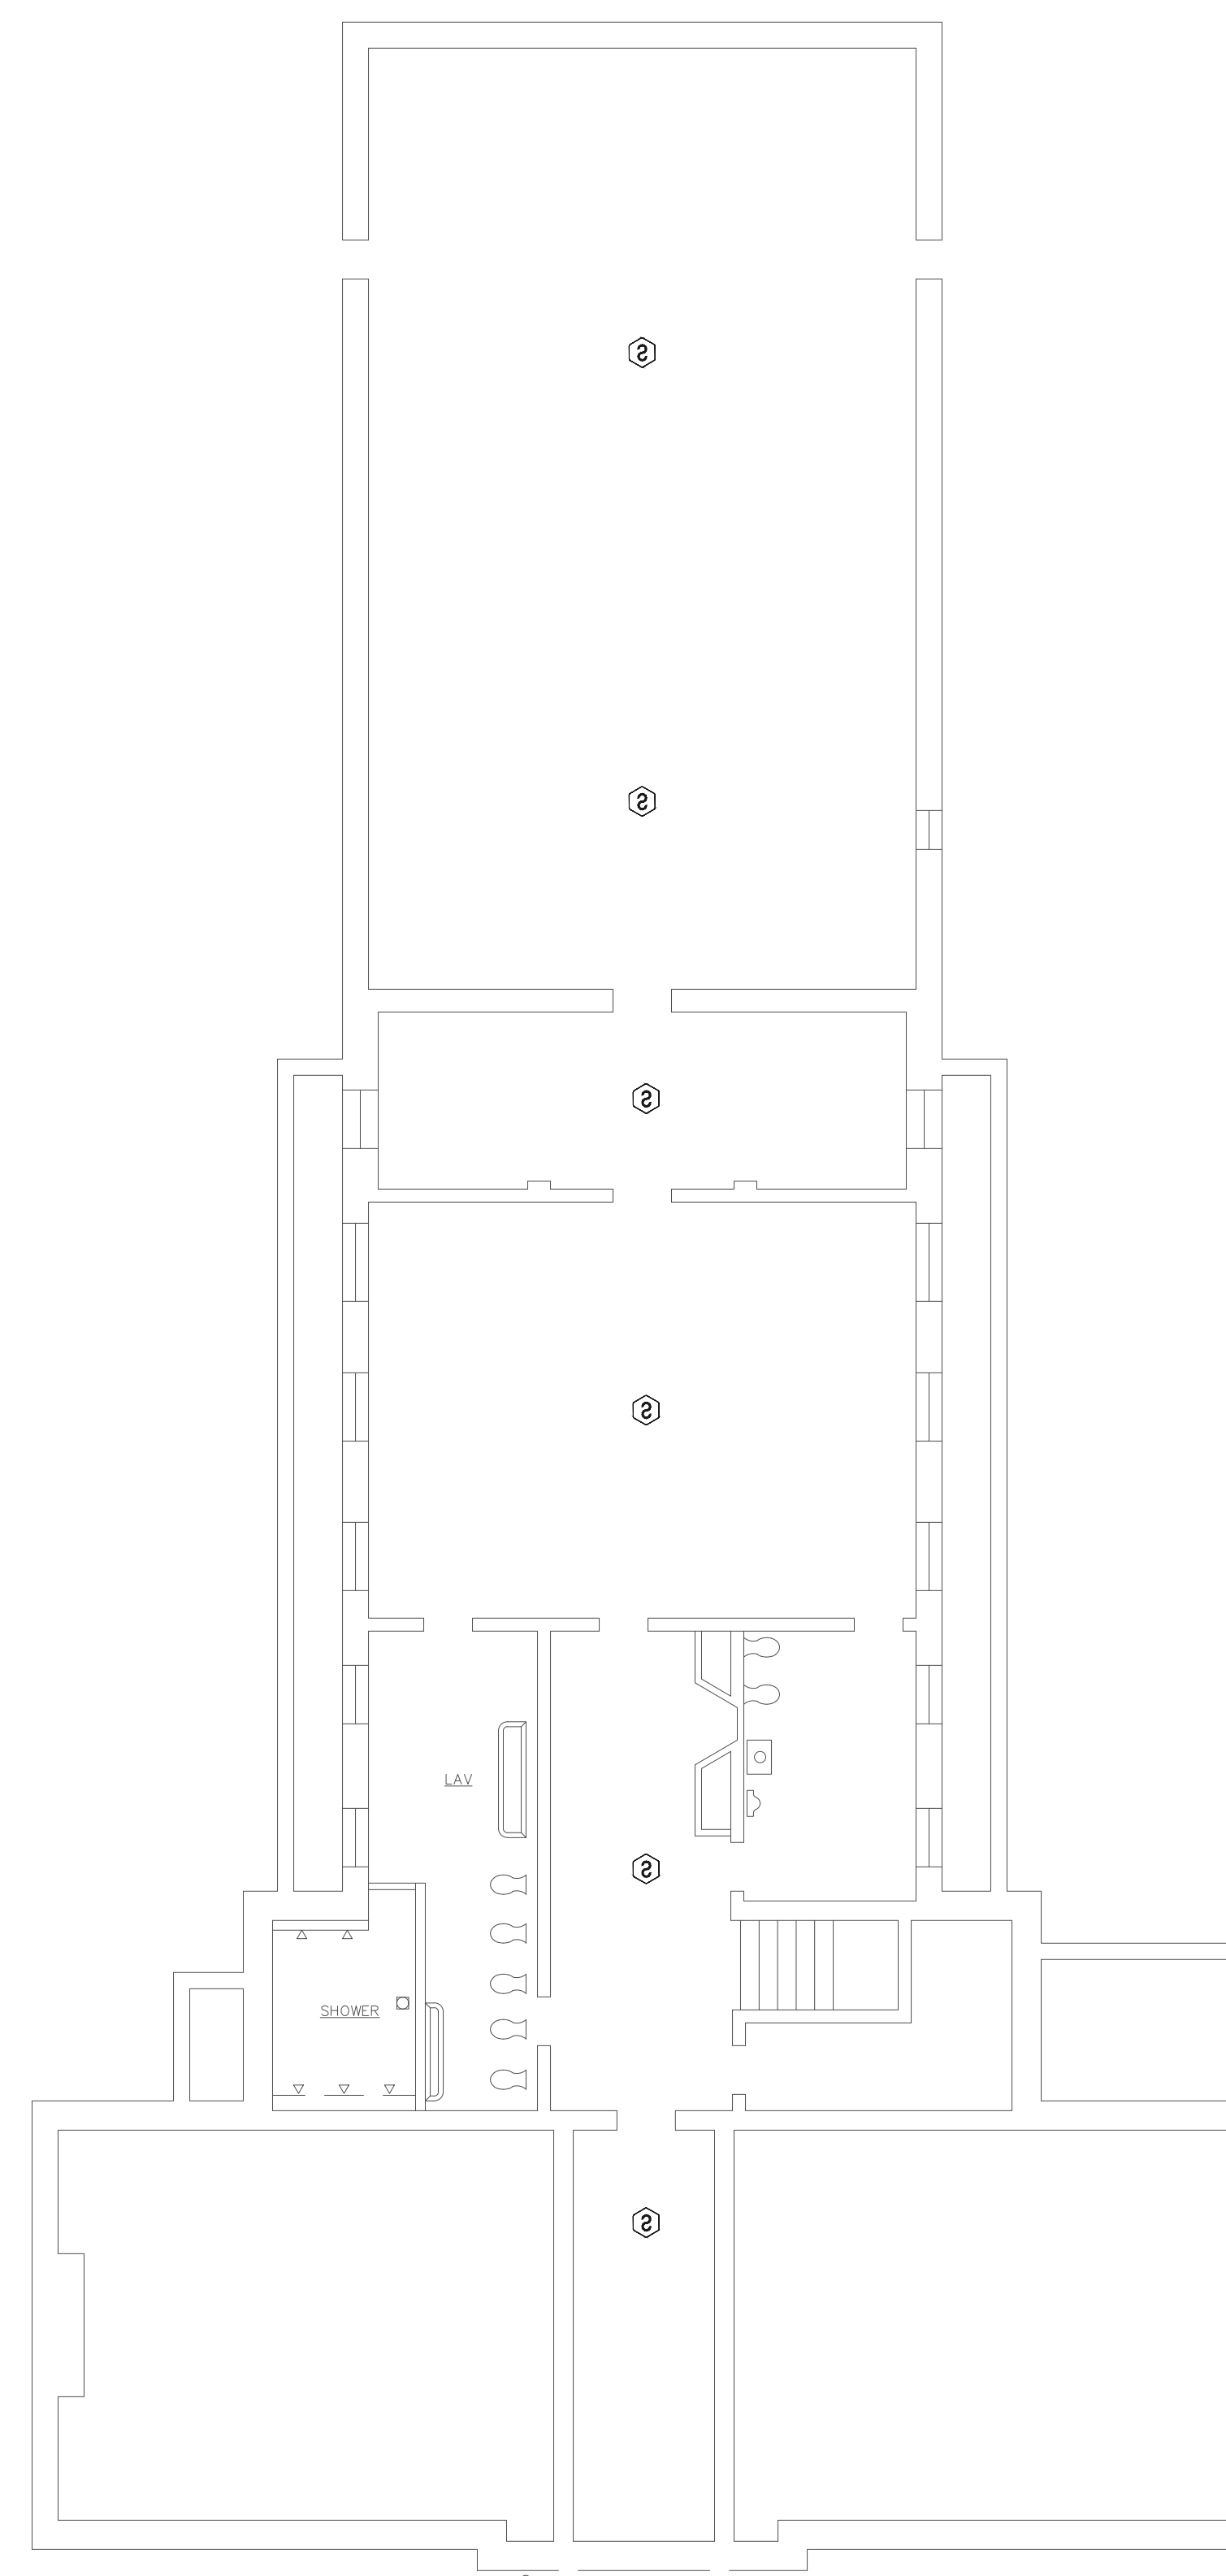


1 HOUSING 4 - BASEMENT FLOOR FIRE ALARM DEMO PLAN
SCALE: 1/8" = 1'-0"

KEY PLAN

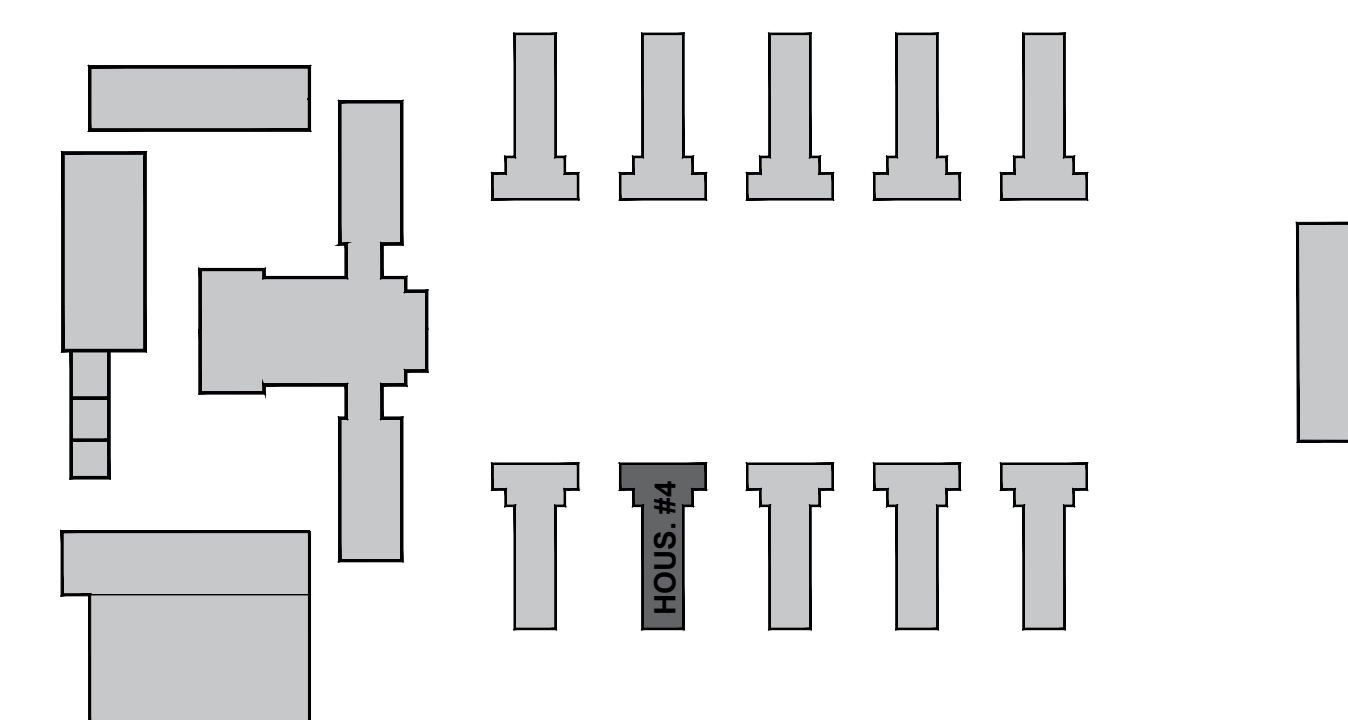




PROFESSIONAL SEAL

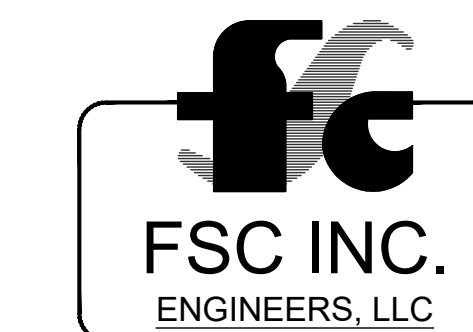

8675 W 96TH STREET
OVERLAND PARK, KS. 66212
PHONE: 816.33.4373
FAX: 913.722.3484

NOTES:
FOR FIRE ALARM GENERAL NOTES,
REFER TO DWG# FA-002

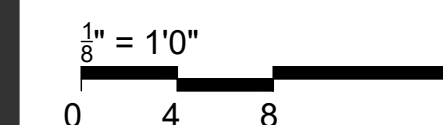

OFFICE OF
ADMINISTRATION
DIVISION OF FACILITIES
MANAGEMENT,
DESIGN AND
CONSTRUCTION

Replace Fire Alarm
System, Infrastructure

Algoa Correctional Center
8501 No More Victims Road
Jefferson City, MO 65101

PROJECT # C2315-01
SITE # 7006
ASSET # 9327006056

REVISION: _____
DATE: _____
REVISION: _____
DATE: _____
REVISION: _____
DATE: _____
ISSUE DATE: 04/22/2024

CAD DWG FILE: FA-FP-174
DRAWN BY: FSC
CHECKED BY: JMA
DESIGNED BY: FSC


SHEET TITLE:
HOUSING 4 - FIRST
FLOOR FIRE ALARM
DEMO PLAN

SHEET NUMBER:
FAD-1101

75 OF 87 SHEETS
04/22/2024


GENERAL NOTES

1. ALL NOTIFICATION AND DETECTION DEVICES ARE TO BE REPLACED. LOCATIONS TO BE MODIFIED AS NECESSARY TO MEET THE REQUIREMENTS OF NFPA 72. REFER TO NEW WORK DRAWINGS FOR ADDITIONAL INFORMATION.
2. ALL WIRING AND CONDUIT IN GOOD WORKING CONDITION MAY BE RE UTILIZED FOR NEW FIRE ALARM SYSTEM.

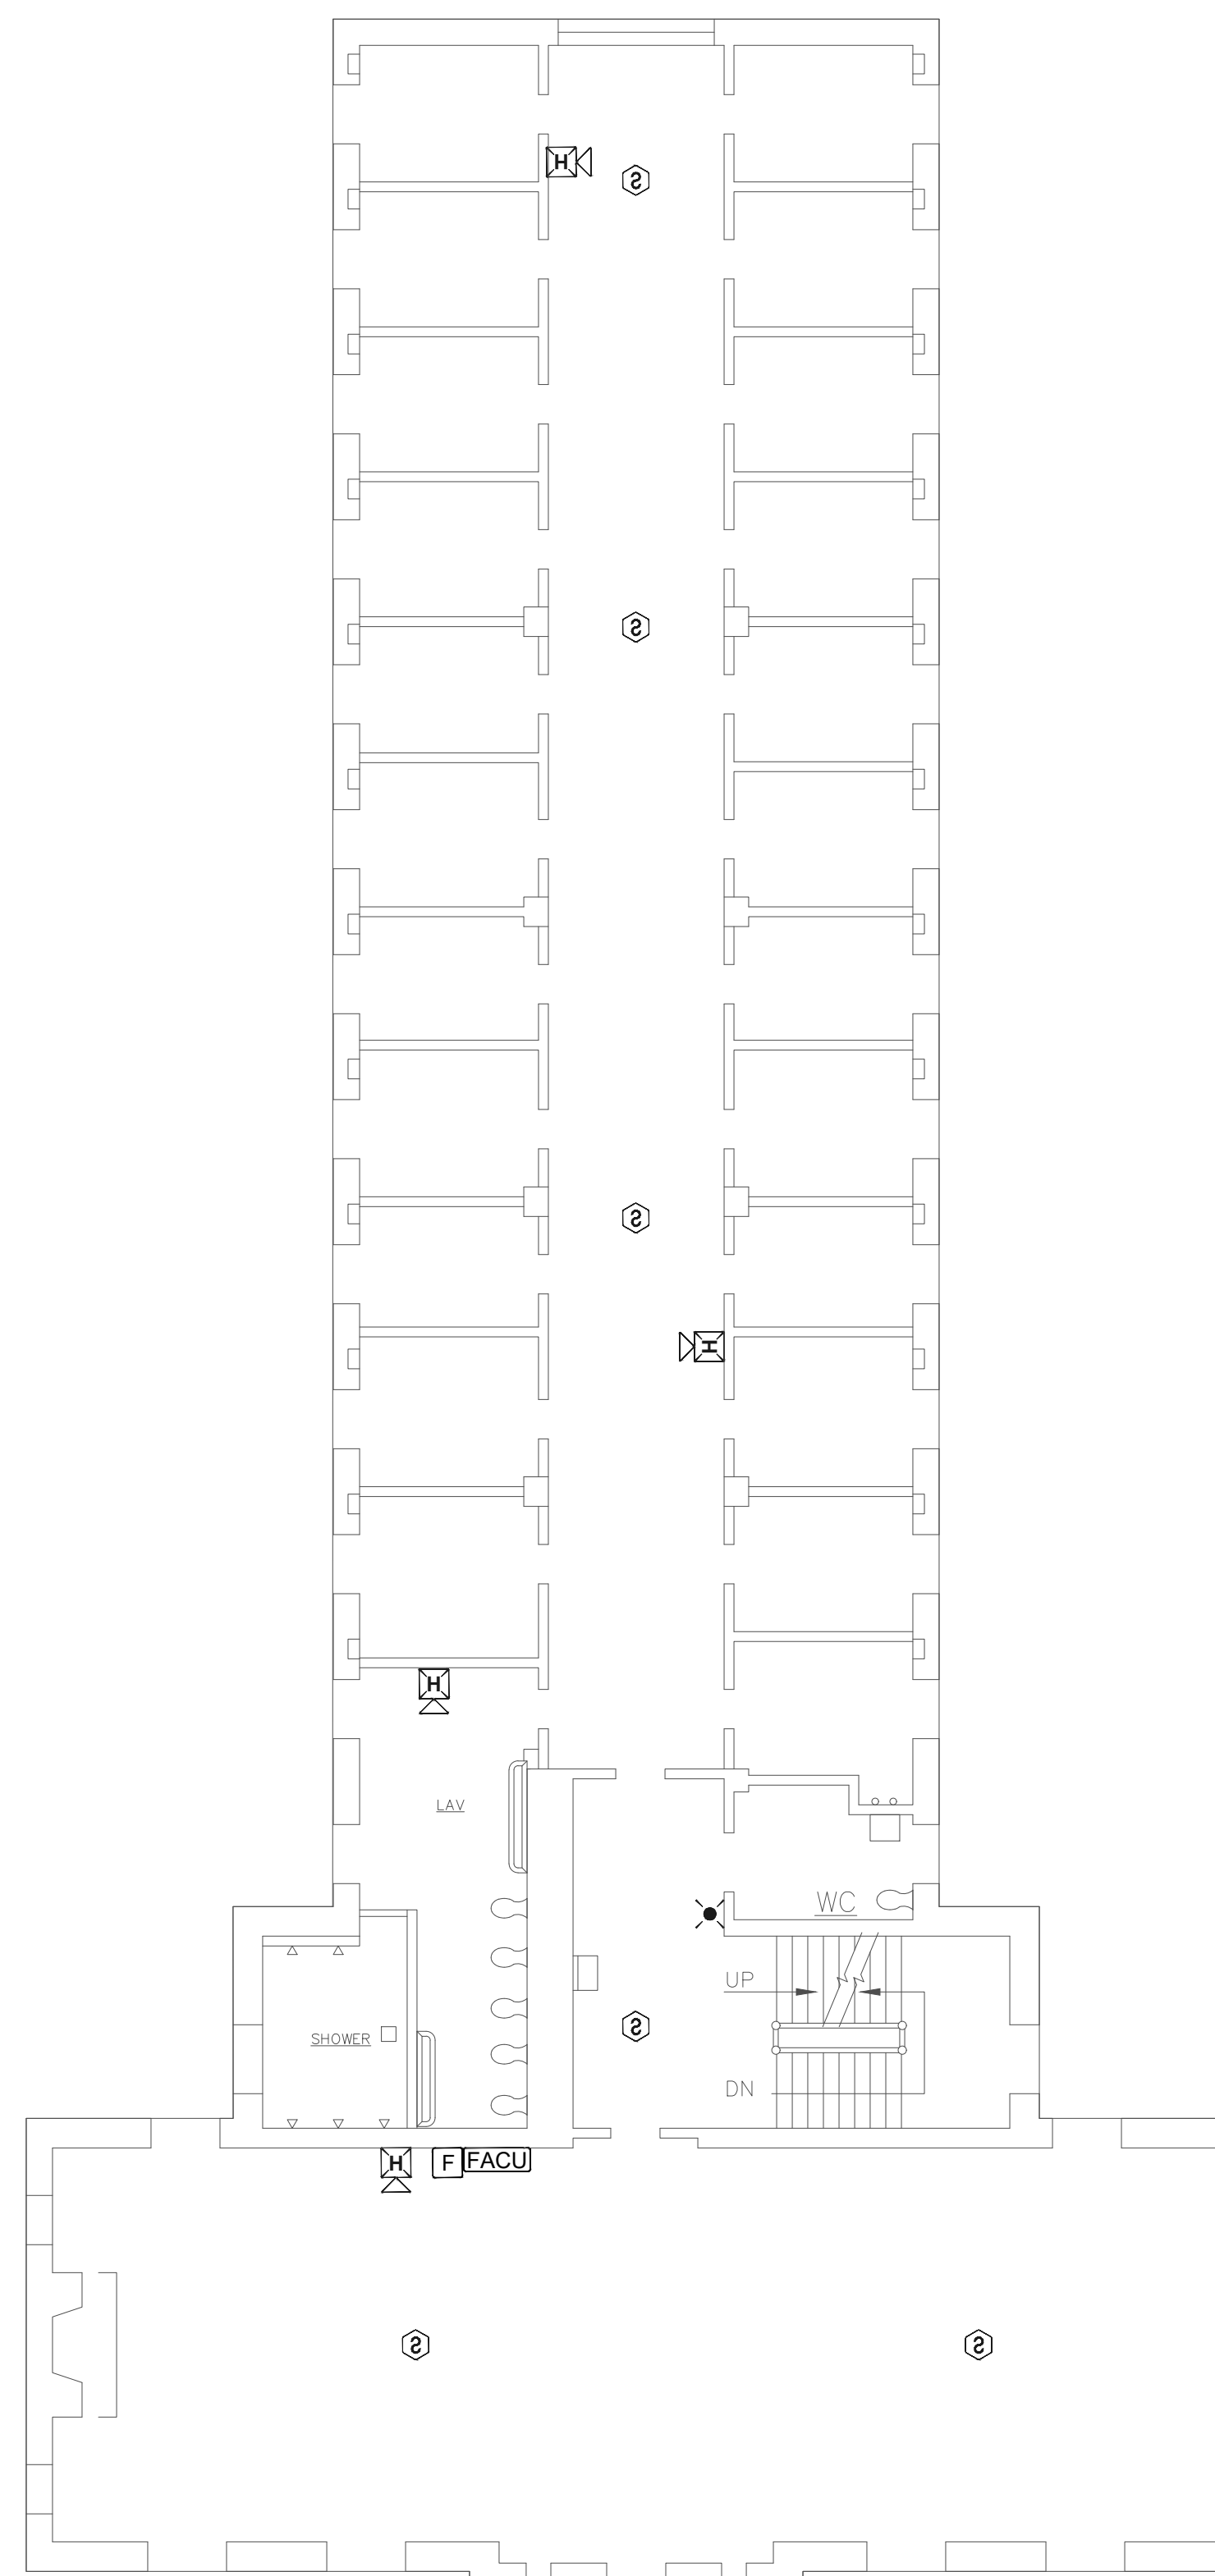


1 HOUSING 4 - FIRST FLOOR FIRE ALARM DEMO PLAN
SCALE: 1/8" = 1'-0"

KEY PLAN

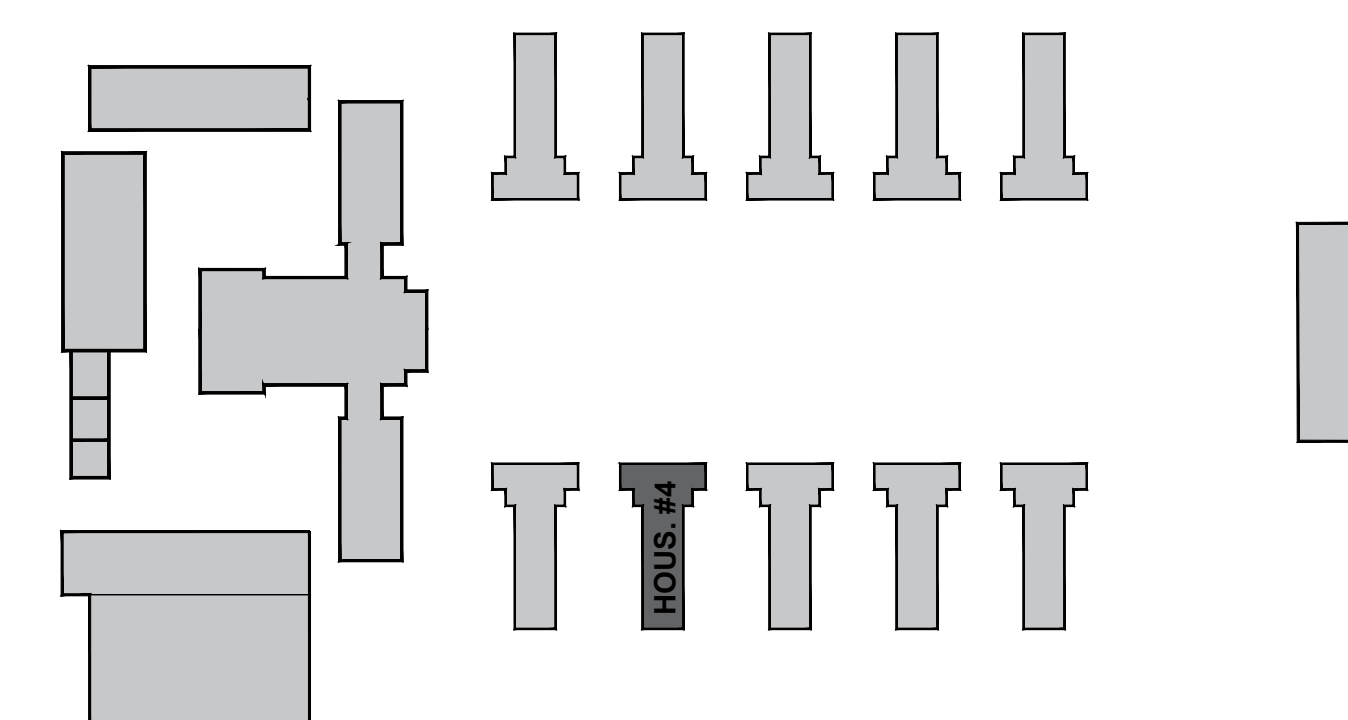




PROFESSIONAL SEAL

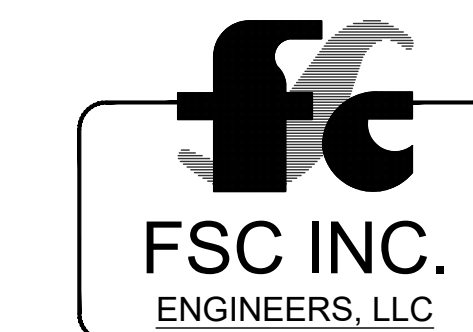

8675 W 96TH STREET
OVERLAND PARK, KS. 66212
PHONE: 816.33.4373
FAX: 913.722.3484

NOTES:
FOR FIRE ALARM GENERAL NOTES,
REFER TO DWG# FA-002

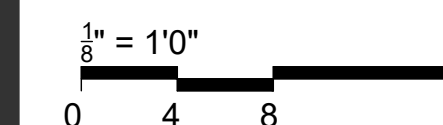

OFFICE OF
ADMINISTRATION
DIVISION OF FACILITIES
MANAGEMENT,
DESIGN AND
CONSTRUCTION

Replace Fire Alarm
System, Infrastructure

Algoa Correctional Center
8501 No More Victims Road
Jefferson City, MO 65101

PROJECT # C2315-01
SITE # 7006
ASSET # 9327006056

REVISION: _____
DATE: _____
REVISION: _____
DATE: _____
REVISION: _____
DATE: _____
ISSUE DATE: 04/22/2024

CAD DWG FILE: FA-FP-175
DRAWN BY: FSC
CHECKED BY: JMA
DESIGNED BY: FSC


SHEET TITLE:
HOUSING 4 - SECOND
FLOOR FIRE ALARM
DEMO PLAN

SHEET NUMBER:
FAD-1102

76 OF 87 SHEETS
04/22/2024


GENERAL NOTES

1. ALL NOTIFICATION AND DETECTION DEVICES ARE TO BE REPLACED. LOCATIONS TO BE MODIFIED AS NECESSARY TO MEET THE REQUIREMENTS OF NFPA 72. REFER TO NEW WORK DRAWINGS FOR ADDITIONAL INFORMATION.
2. ALL WIRING AND CONDUIT IN GOOD WORKING CONDITION MAY BE RE UTILIZED FOR NEW FIRE ALARM SYSTEM.

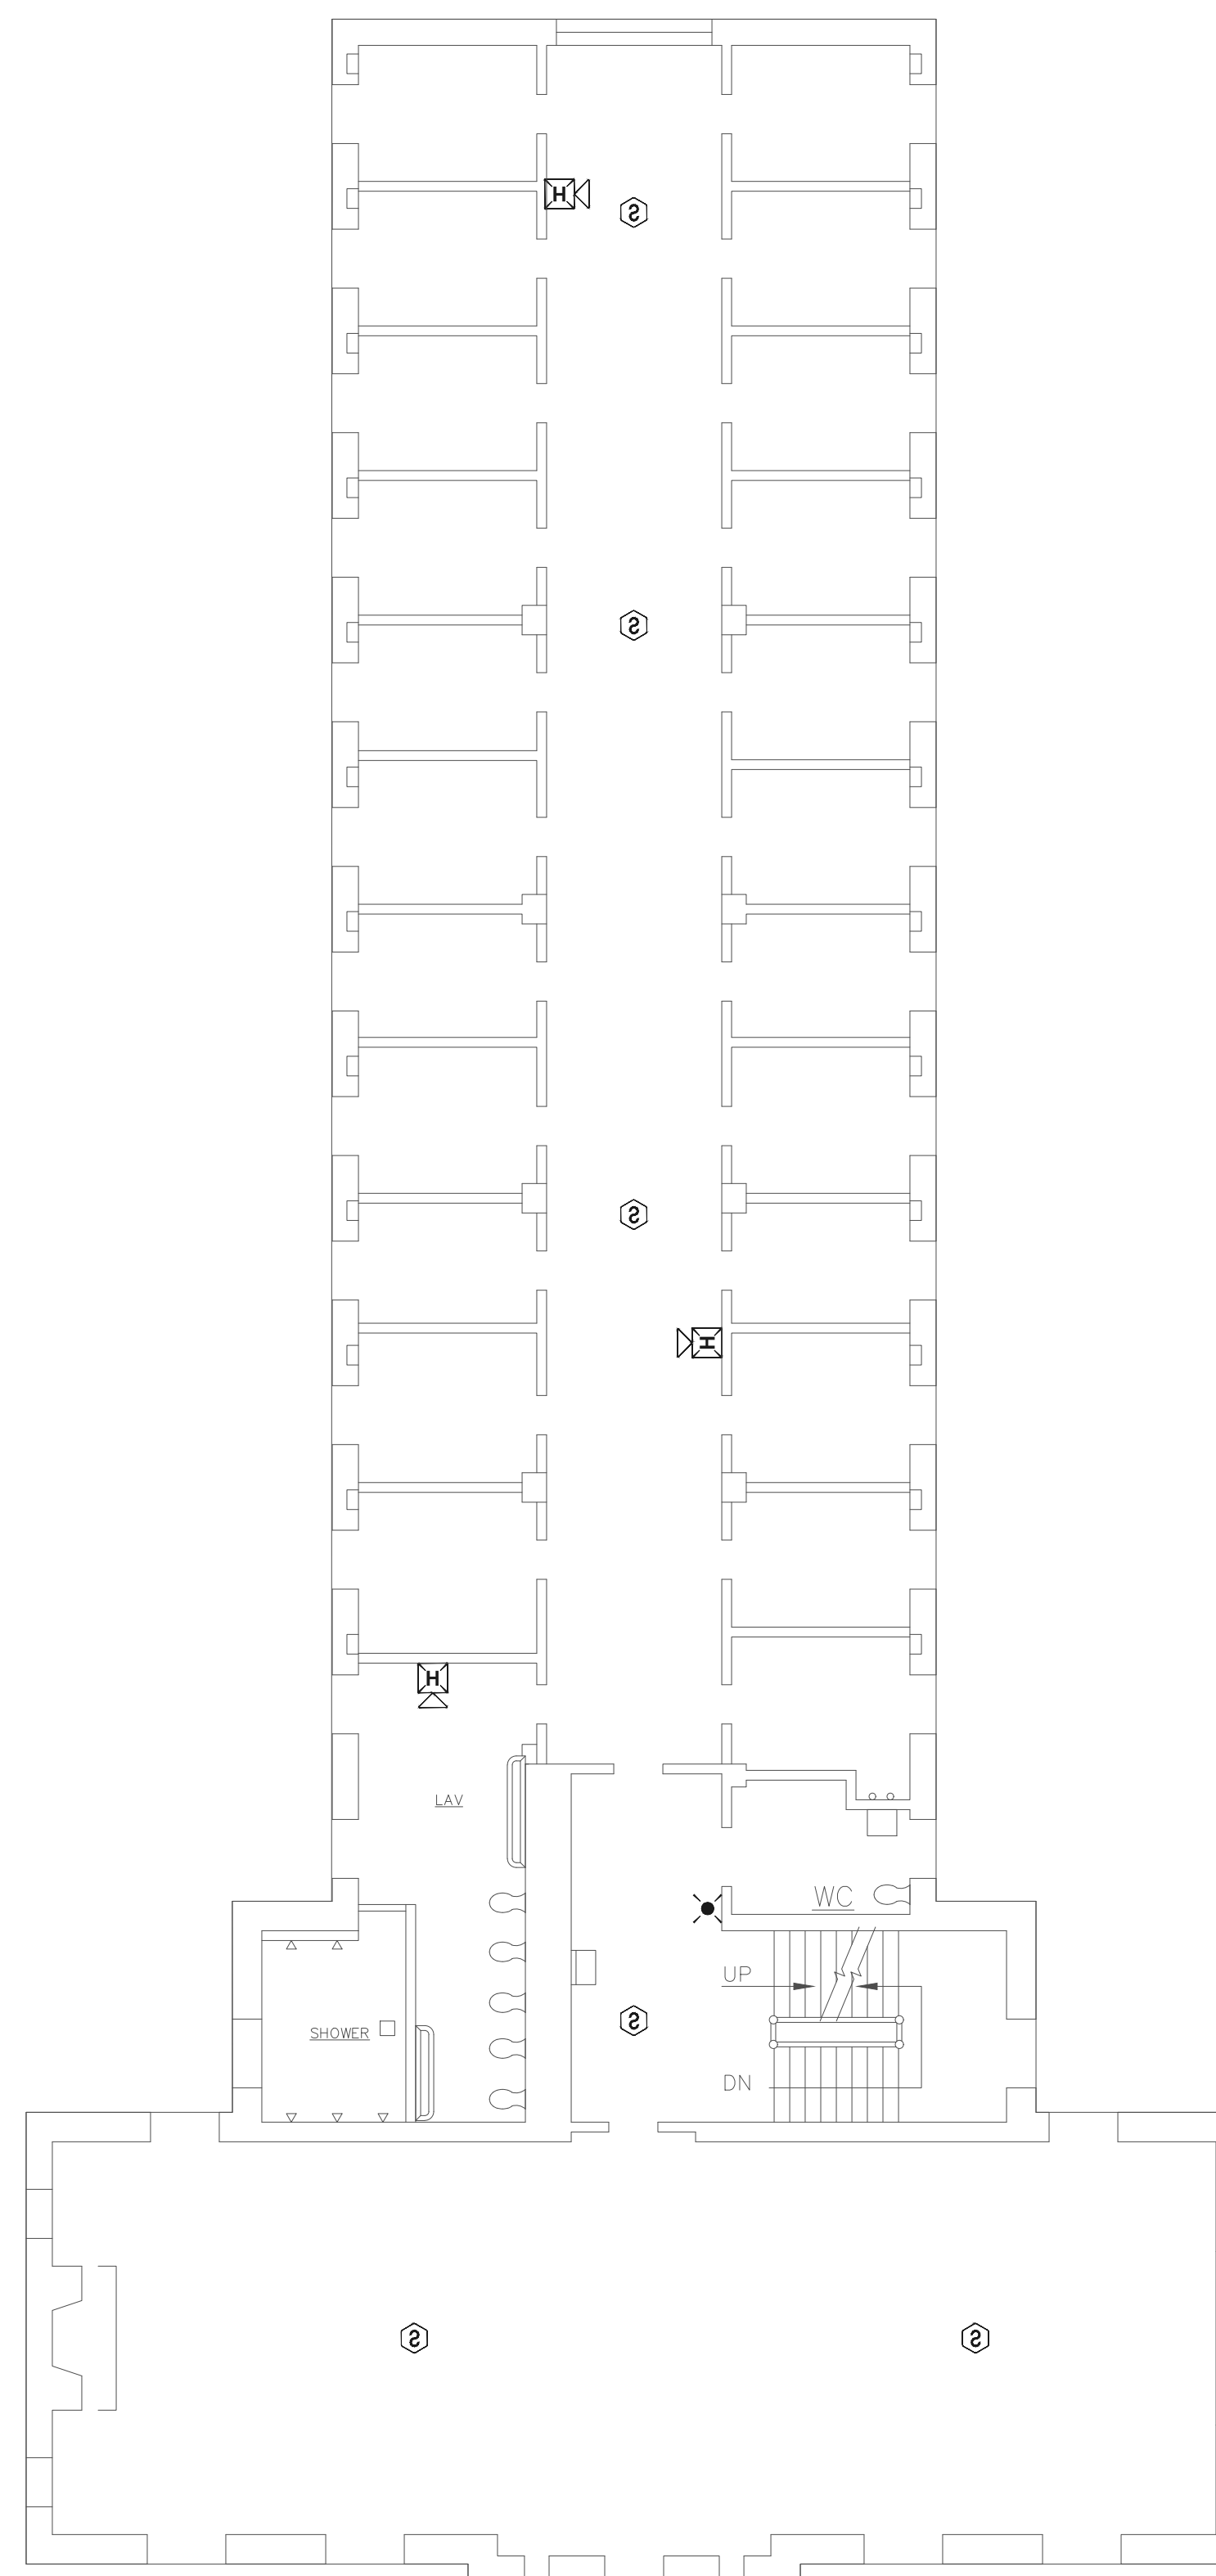


1 HOUSING 4 - SECOND FLOOR FIRE ALARM DEMO PLAN
SCALE: 1/8" = 1'-0"

KEY PLAN

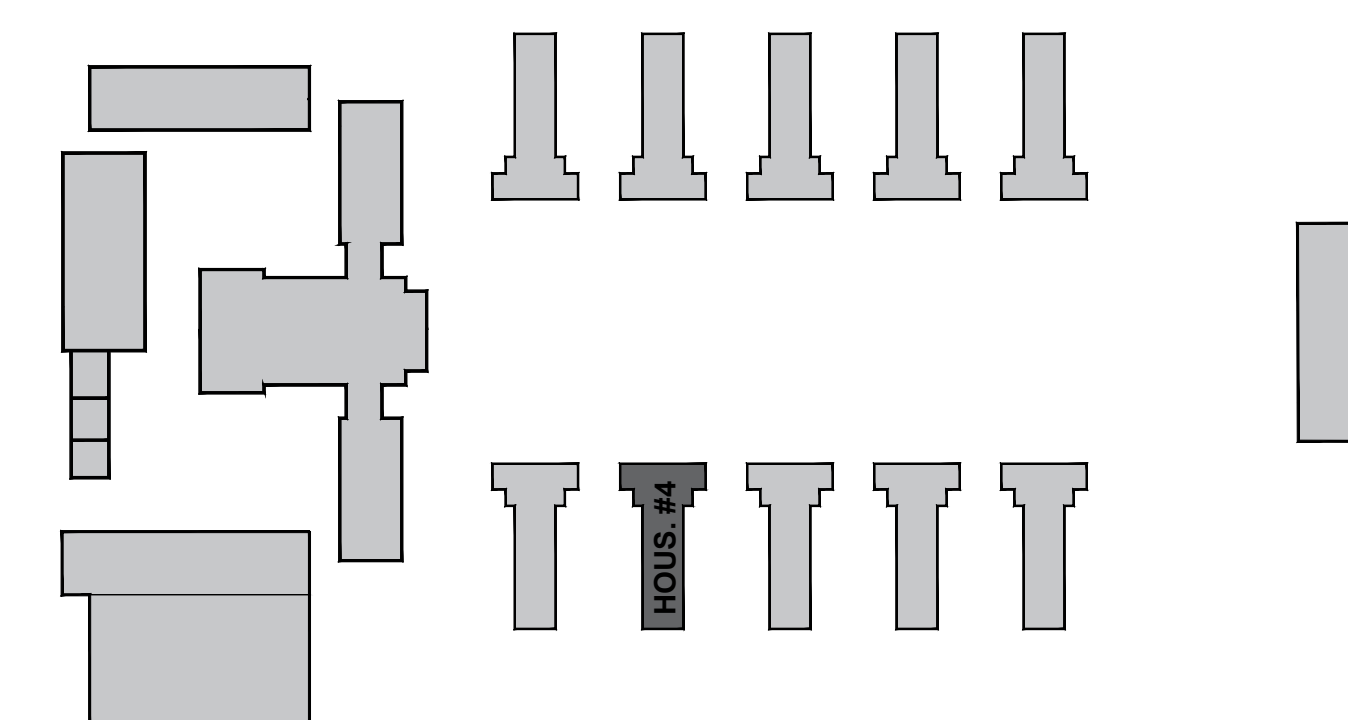




PROFESSIONAL SEAL

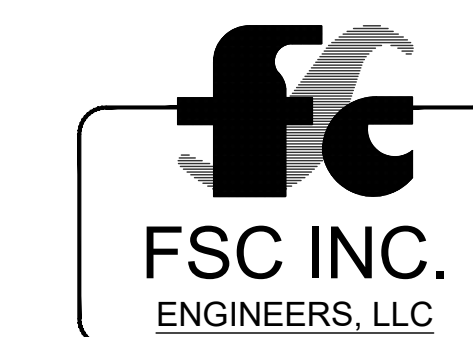

8675 W 96TH STREET
OVERLAND PARK, KS. 66212
PHONE: 816.33.4373
FAX: 913.722.3484

NOTES:
FOR FIRE ALARM GENERAL NOTES,
REFER TO DWG# FA-002

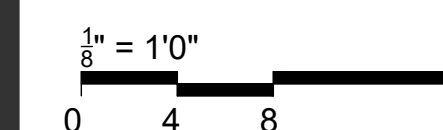

OFFICE OF
ADMINISTRATION
DIVISION OF FACILITIES
MANAGEMENT,
DESIGN AND
CONSTRUCTION

Replace Fire Alarm
System, Infrastructure

Algoa Correctional Center
8501 No More Victims Road
Jefferson City, MO 65101

PROJECT # C2315-01
SITE # 7006
ASSET # 9327006056

REVISION: _____
DATE: _____
REVISION: _____
DATE: _____
REVISION: _____
DATE: _____

ISSUE DATE: 04/22/2024

CAD DWG FILE: FA-FP-176
DRAWN BY: FSC
CHECKED BY: JMA
DESIGNED BY: FSC


SHEET TITLE:
HOUSING 4 - THIRD
FLOOR FIRE ALARM
DEMO PLAN

SHEET NUMBER:
FAD-1103

77 OF 87 SHEETS
04/22/2024


GENERAL NOTES

1. ALL NOTIFICATION AND DETECTION DEVICES ARE TO BE REPLACED. LOCATIONS TO BE MODIFIED AS NECESSARY TO MEET THE REQUIREMENTS OF NFPA 72. REFER TO NEW WORK DRAWINGS FOR ADDITIONAL INFORMATION.
2. ALL WIRING AND CONDUIT IN GOOD WORKING CONDITION MAY BE RE UTILIZED FOR NEW FIRE ALARM SYSTEM.

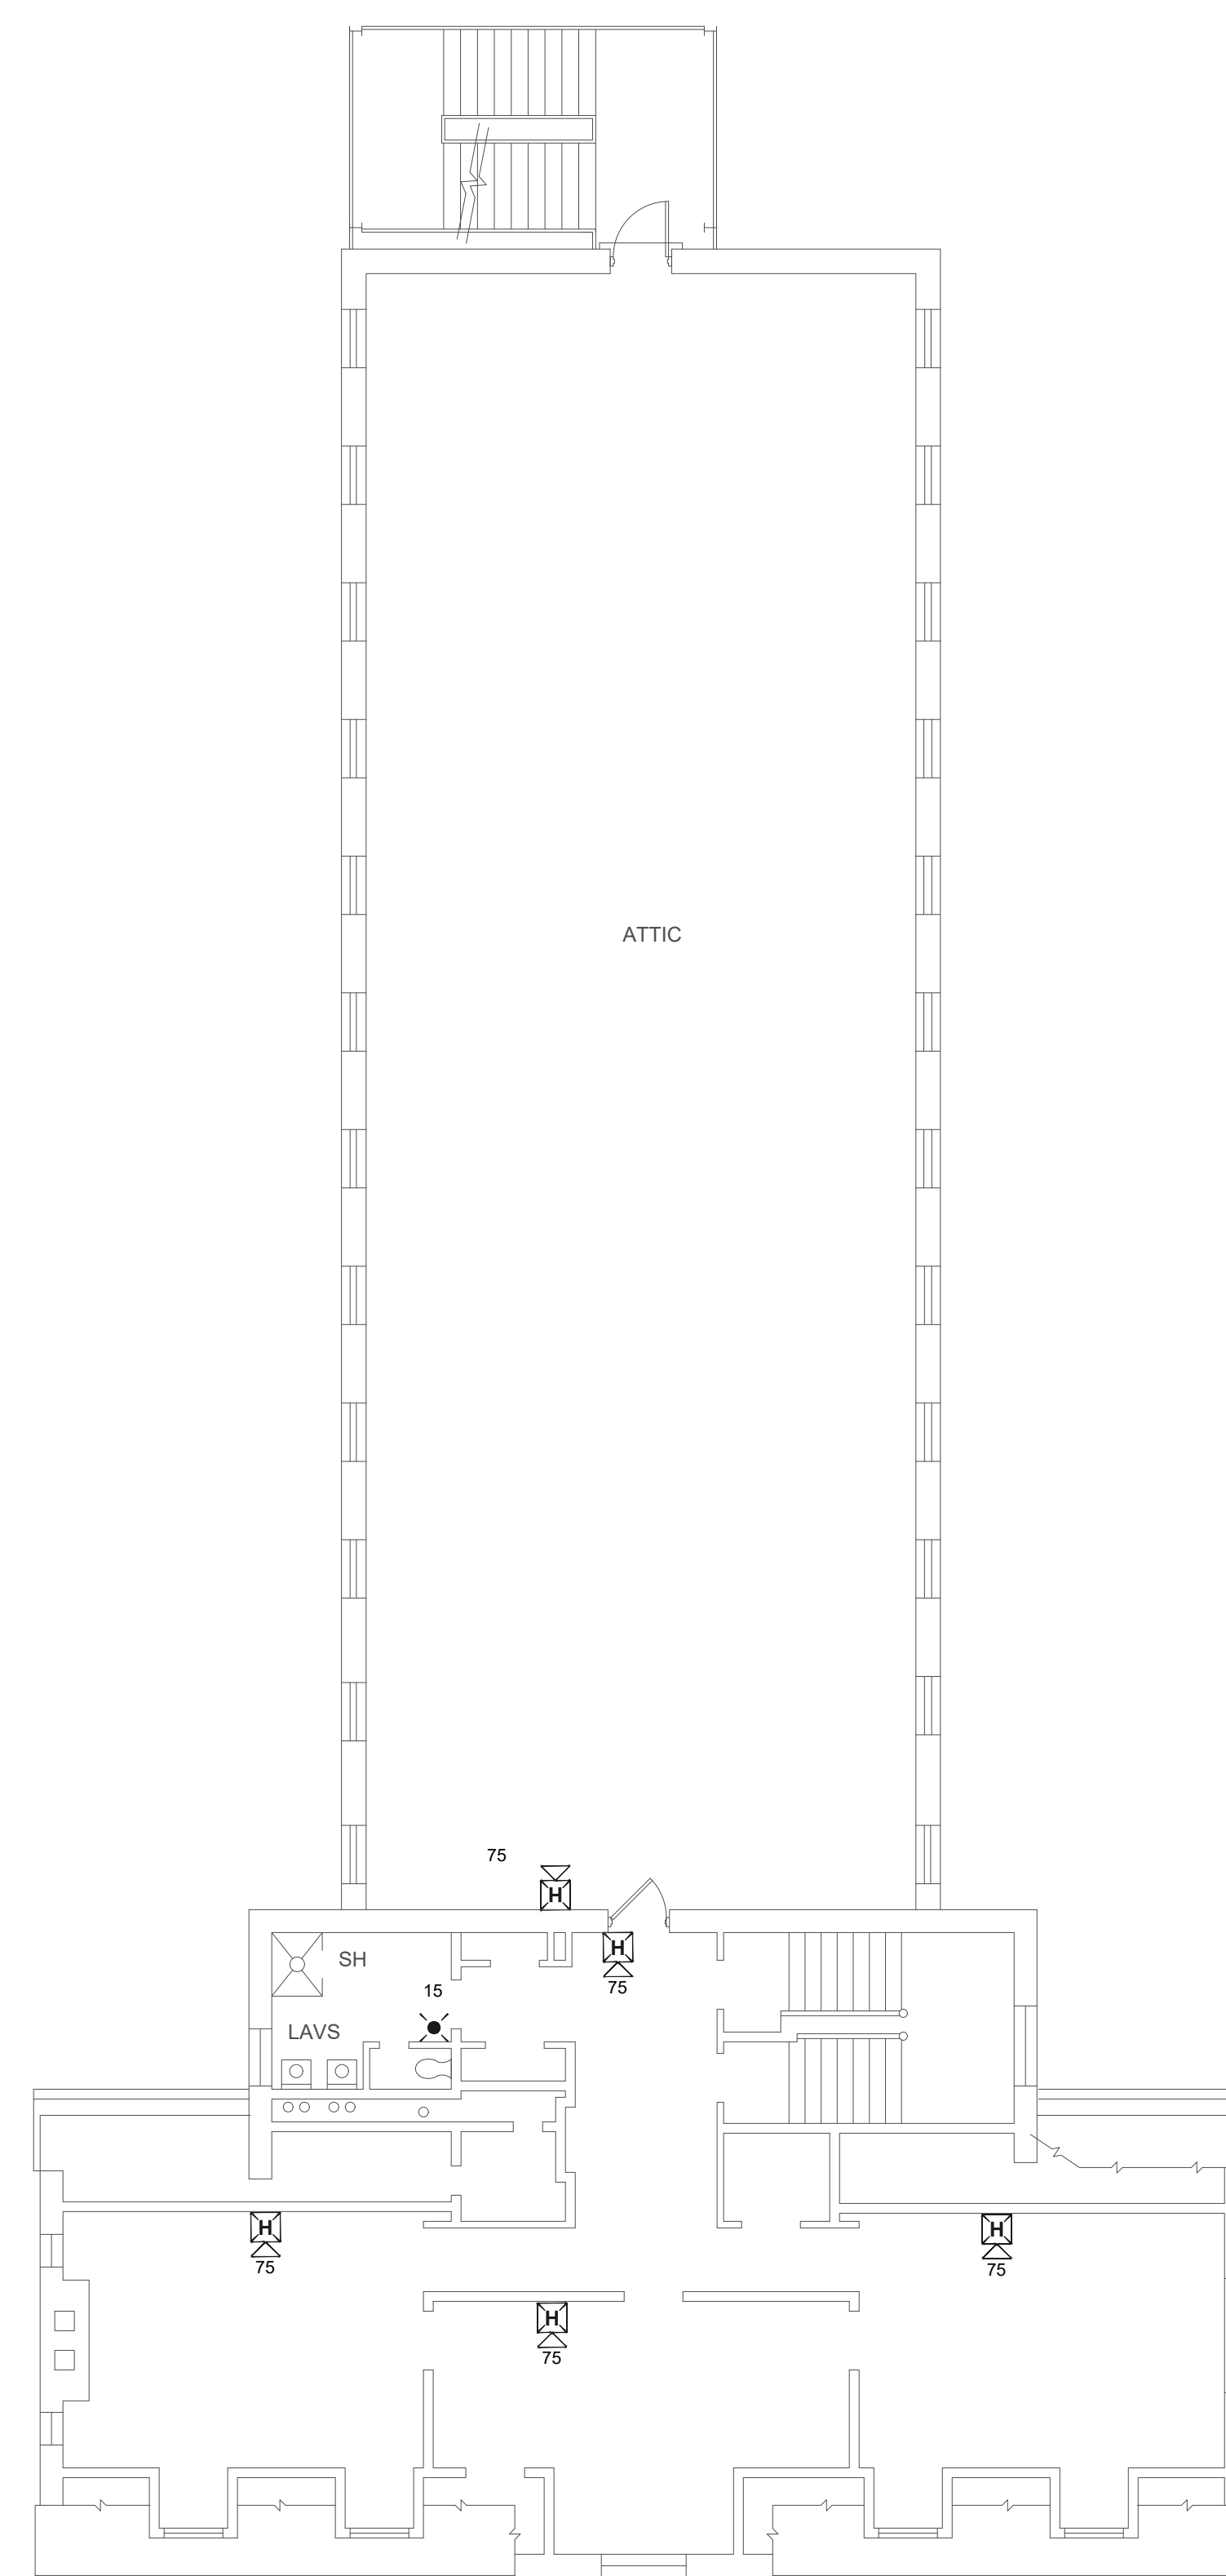


1 HOUSING 4 - THIRD FLOOR FIRE ALARM DEMO PLAN
SCALE: 1/8" = 1'-0"

KEY PLAN

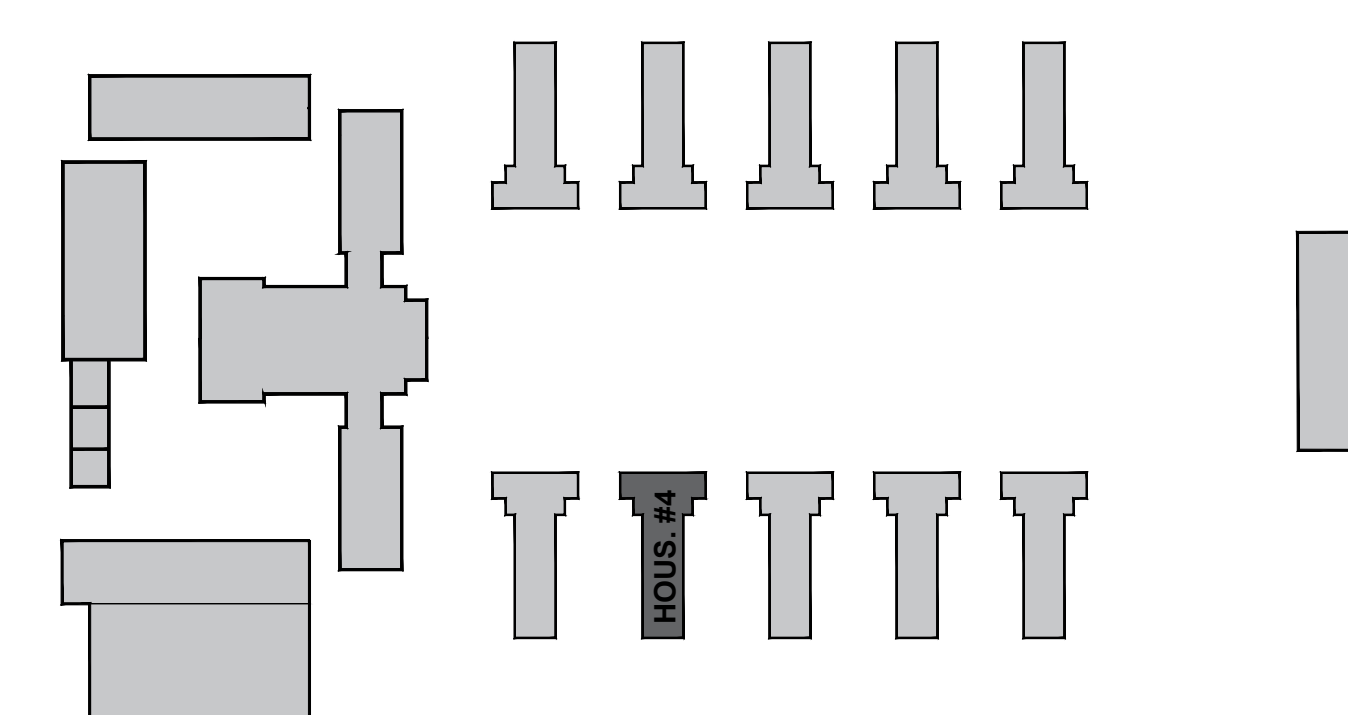




PROFESSIONAL SEAL

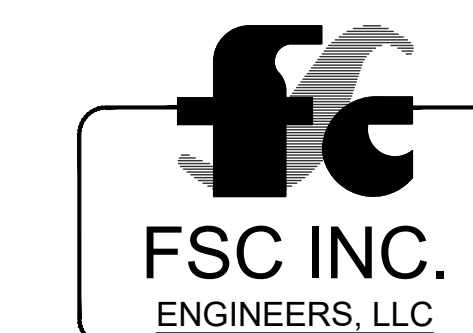

8675 W 96TH STREET
OVERLAND PARK, KS. 66212
PHONE: 816.33.4373
FAX: 913.722.3484

NOTES:
FOR FIRE ALARM GENERAL NOTES,
REFER TO DWG# FA-002

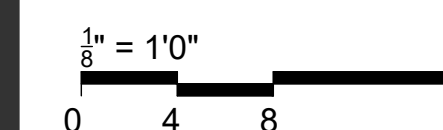

OFFICE OF
ADMINISTRATION
DIVISION OF FACILITIES
MANAGEMENT,
DESIGN AND
CONSTRUCTION

Replace Fire Alarm
System, Infrastructure

Algoa Correctional Center
8501 No More Victims Road
Jefferson City, MO 65101

PROJECT # C2315-01
SITE # 7006
ASSET # 9327006056

REVISION: _____
DATE: _____
REVISION: _____
DATE: _____
REVISION: _____
DATE: _____
ISSUE DATE: 04/22/2024

CAD DWG FILE: FA-FP-177
DRAWN BY: FSC
CHECKED BY: JMA
DESIGNED BY: FSC


SHEET TITLE:
HOUSING 5,6,7 -
BASEMENT FLOOR
FIRE ALARM DEMO
PLAN

SHEET NUMBER:
FAD-1200

78 OF 87 SHEETS
04/22/2024


GENERAL NOTES

1. ALL NOTIFICATION AND DETECTION DEVICES ARE TO BE REPLACED. LOCATIONS TO BE MODIFIED AS NECESSARY TO MEET THE REQUIREMENTS OF NFPA 72. REFER TO NEW WORK DRAWINGS FOR ADDITIONAL INFORMATION.
2. ALL WIRING AND CONDUIT IN GOOD WORKING CONDITION MAY BE RE UTILIZED FOR NEW FIRE ALARM SYSTEM.

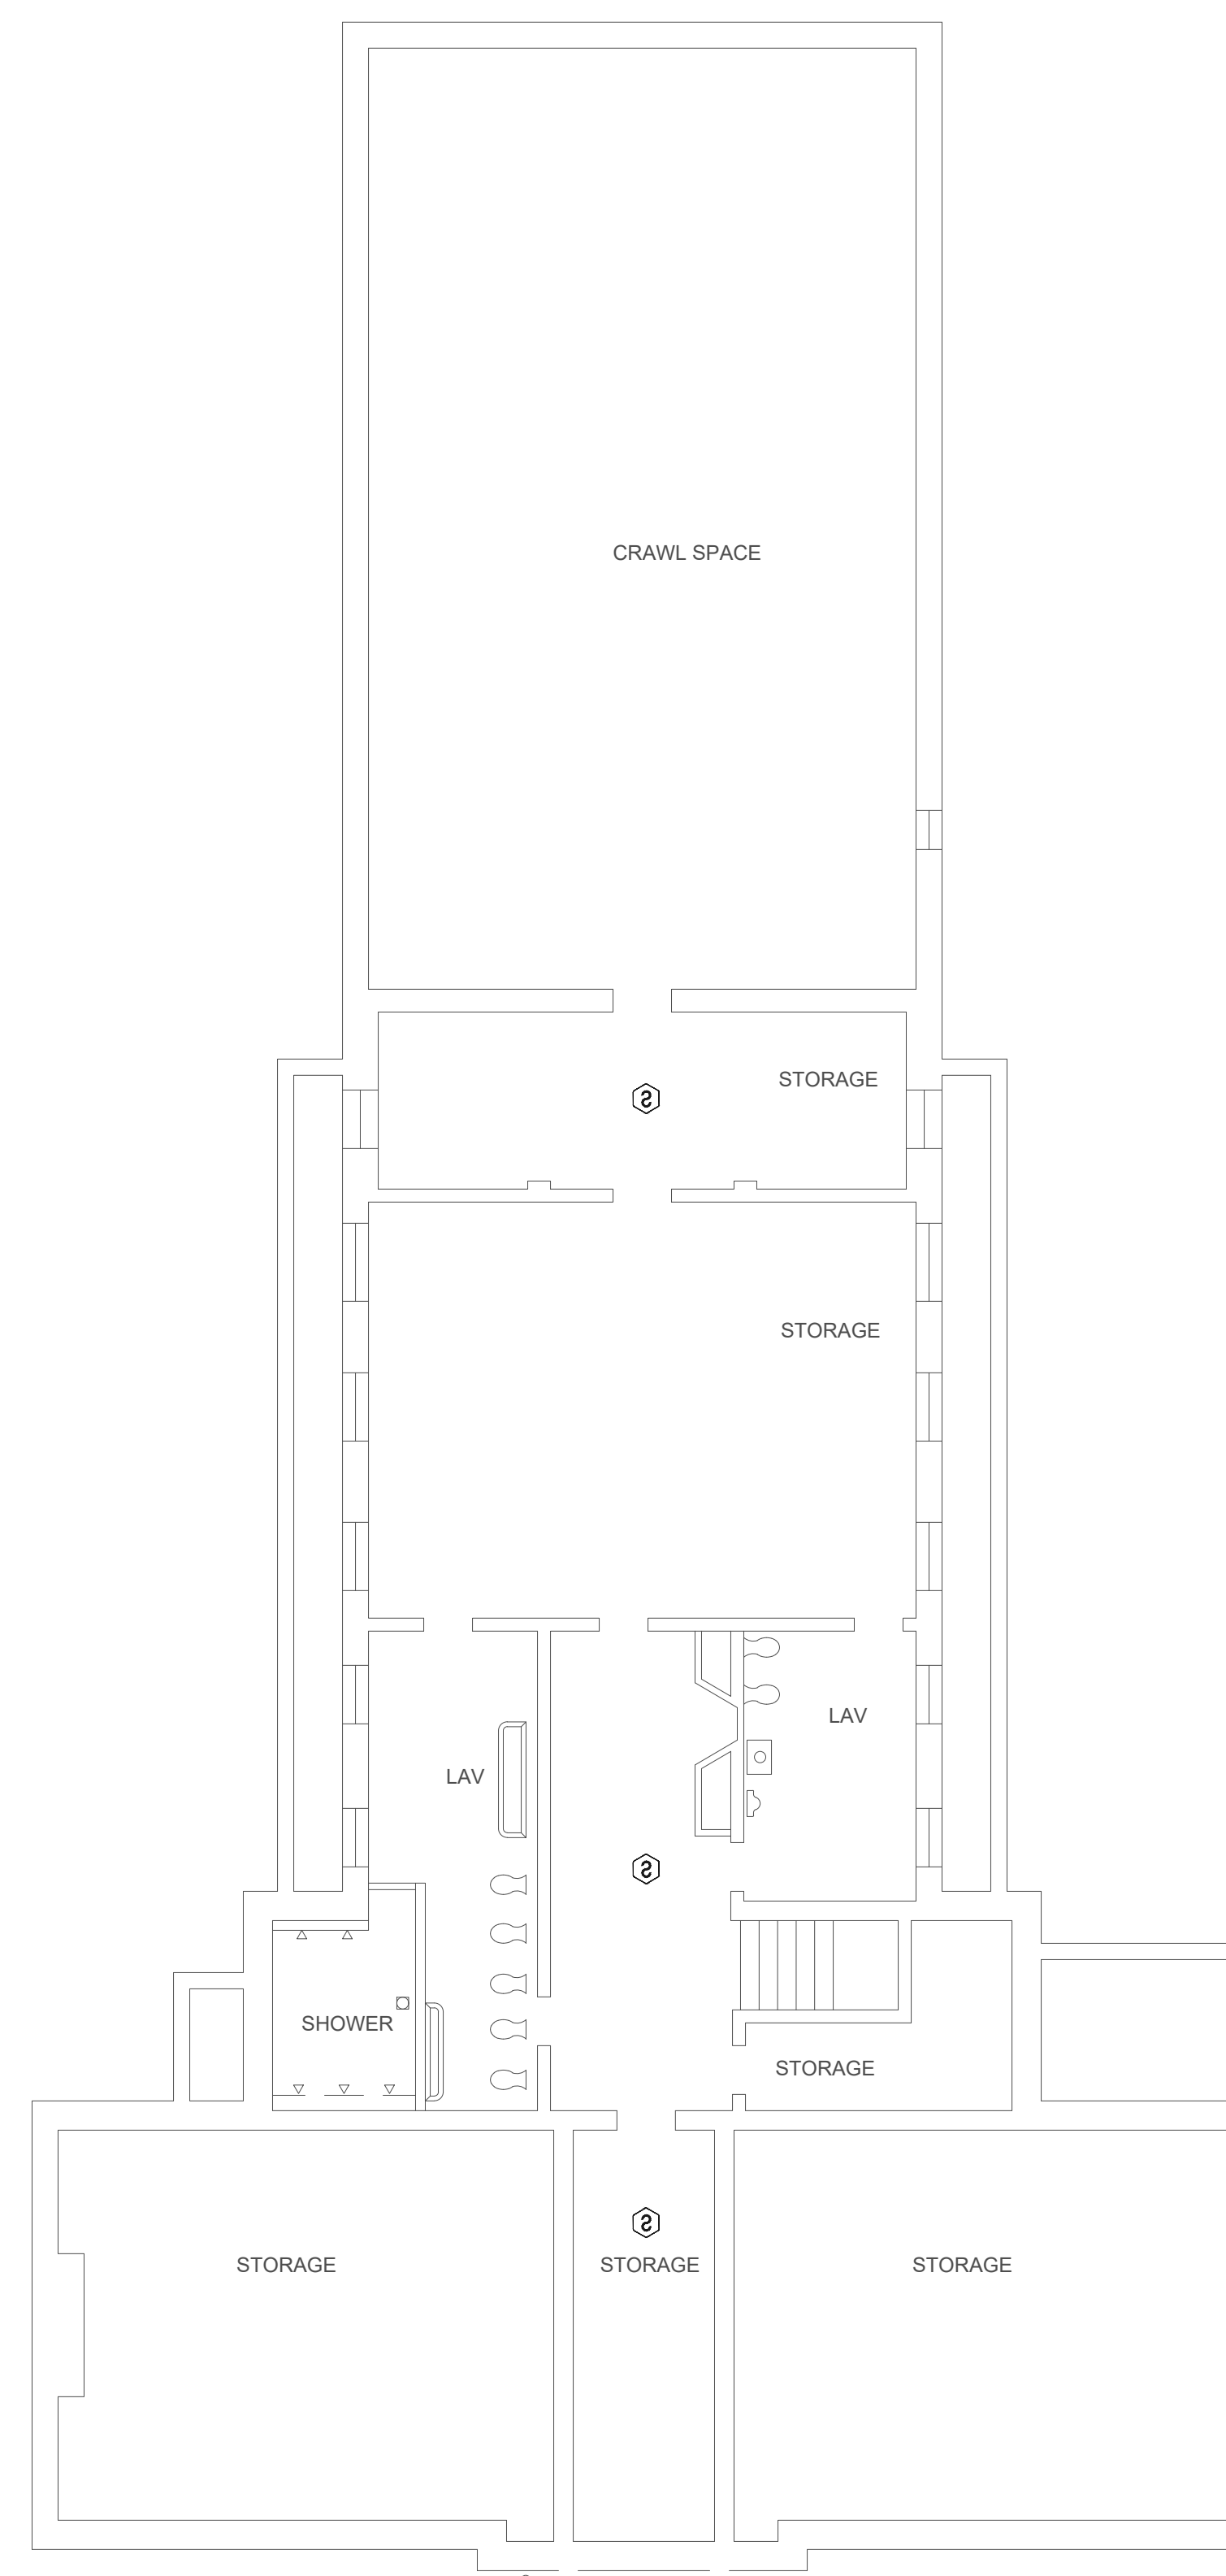


1 HOUSING 5,6,7 - BASEMENT FLOOR FIRE ALARM DEMO PLAN
SCALE: 1/8" = 1'-0"

KEY PLAN

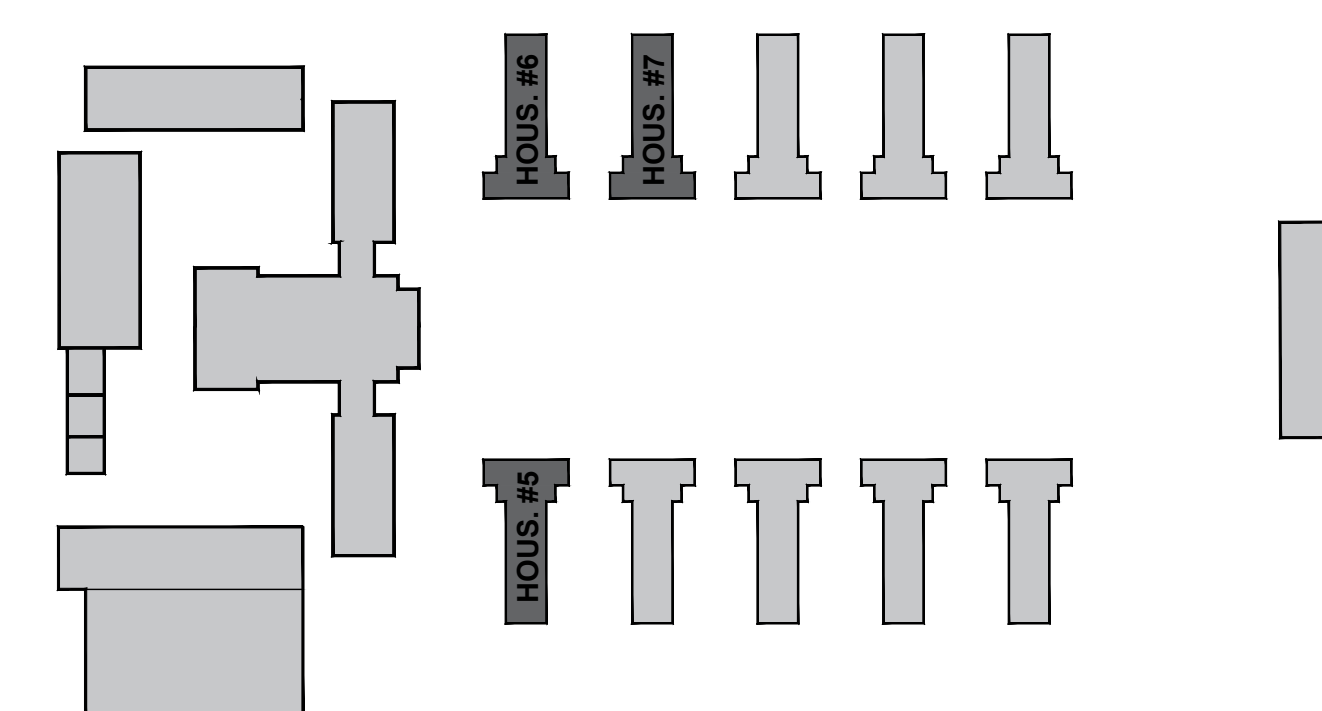




PROFESSIONAL SEAL

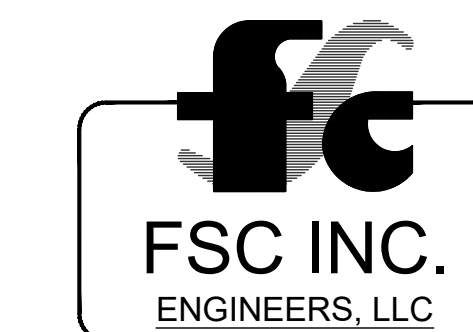

8675 W 96TH STREET
OVERLAND PARK, KS. 66212
PHONE: 816.33.4373
FAX: 913.722.3484

NOTES:
FOR FIRE ALARM GENERAL NOTES,
REFER TO DWG# FA-002

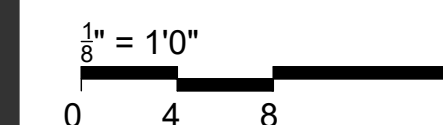

OFFICE OF
ADMINISTRATION
DIVISION OF FACILITIES
MANAGEMENT,
DESIGN AND
CONSTRUCTION

Replace Fire Alarm
System, Infrastructure

Algoa Correctional Center
8501 No More Victims Road
Jefferson City, MO 65101

PROJECT # C2315-01
SITE # 7006
ASSET # 9327006056

REVISION: _____
DATE: _____
REVISION: _____
DATE: _____
REVISION: _____
DATE: _____

ISSUE DATE: 04/22/2024

CAD DWG FILE: FA-FP-178
DRAWN BY: FSC
CHECKED BY: JMA
DESIGNED BY: FSC


SHEET TITLE:
HOUSING 5,6,7 - FIRST
FLOOR FIRE ALARM
DEMO PLAN

SHEET NUMBER:
FAD-1201

79 OF 87 SHEETS
04/22/2024


GENERAL NOTES

1. ALL NOTIFICATION AND DETECTION DEVICES ARE TO BE REPLACED. LOCATIONS TO BE MODIFIED AS NECESSARY TO MEET THE REQUIREMENTS OF NFPA 72. REFER TO NEW WORK DRAWINGS FOR ADDITIONAL INFORMATION.
2. ALL WIRING AND CONDUIT IN GOOD WORKING CONDITION MAY BE RE UTILIZED FOR NEW FIRE ALARM SYSTEM.

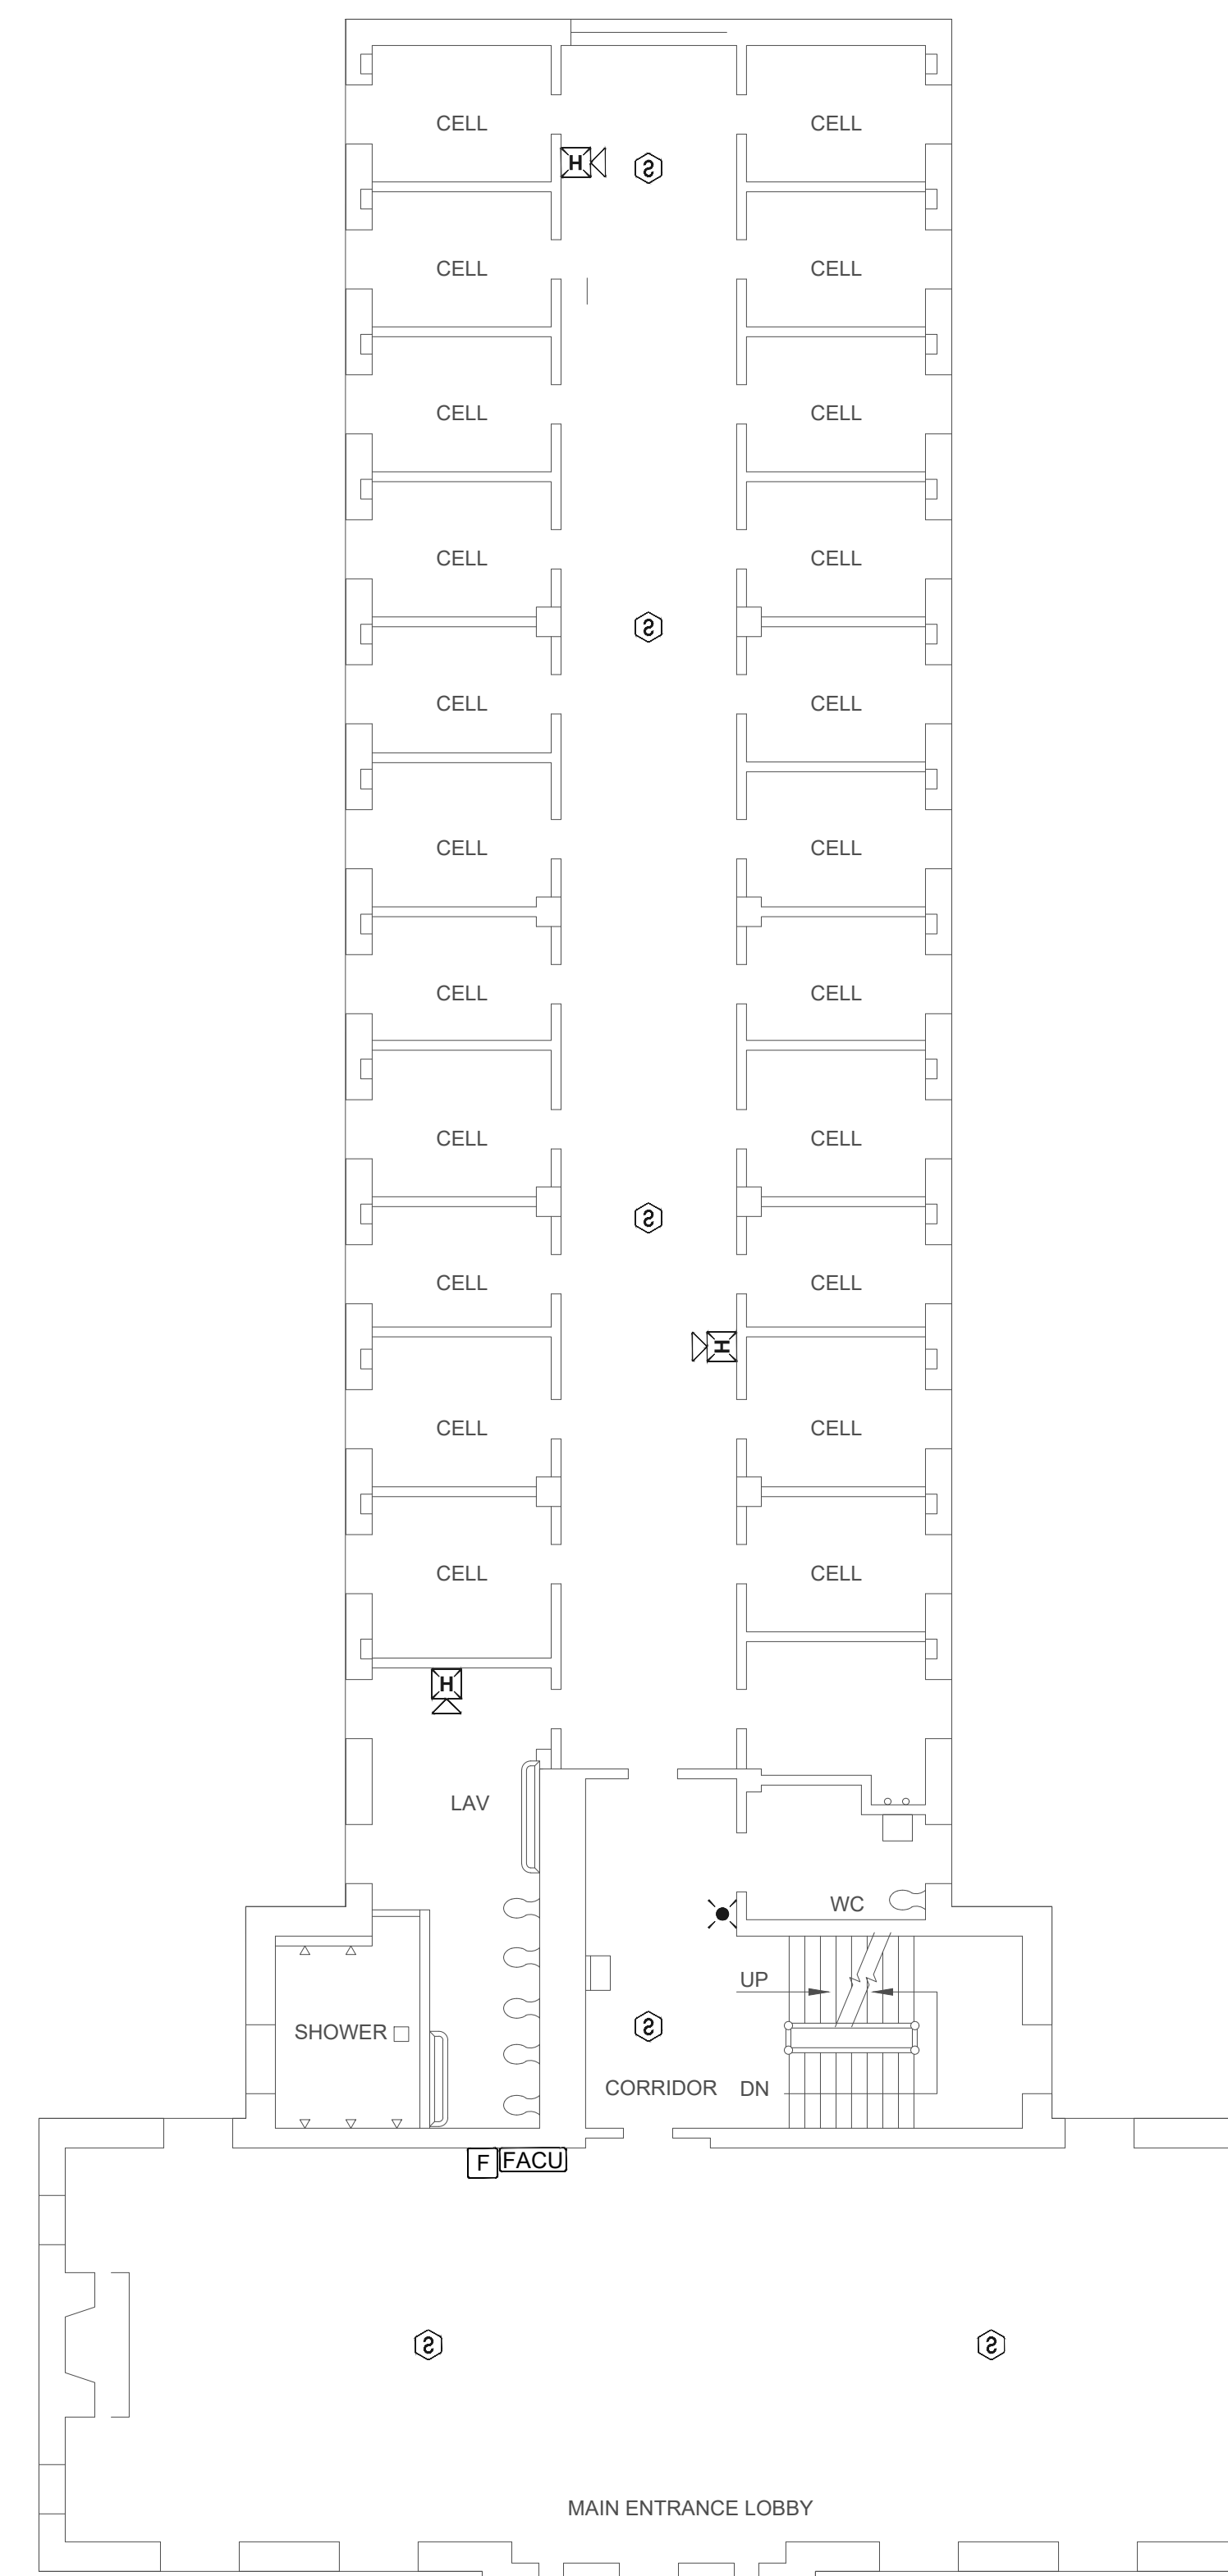


1 HOUSING 5,6,7 - FIRST FLOOR FIRE ALARM DEMO PLAN
SCALE: 1/8" = 1'-0"

KEY PLAN

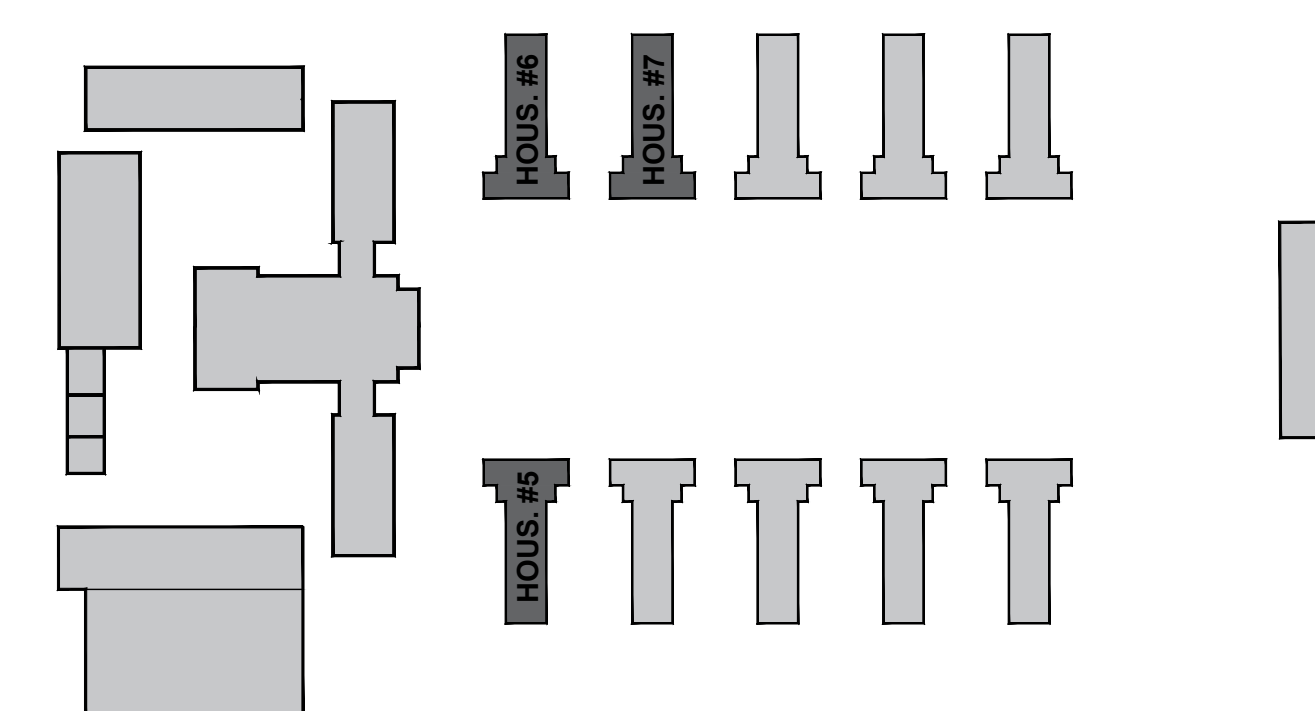




PROFESSIONAL SEAL

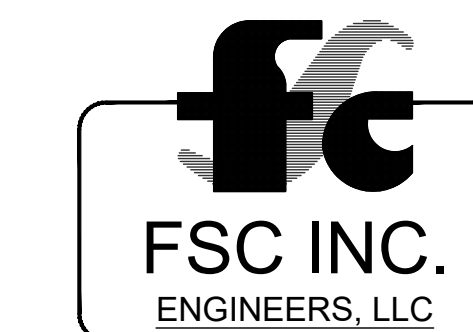

8675 W 96TH STREET
OVERLAND PARK, KS. 66212
PHONE: 816.33.4373
FAX: 913.722.3484

NOTES:
FOR FIRE ALARM GENERAL NOTES,
REFER TO DWG# FA-002

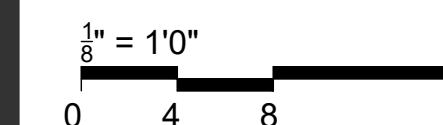

OFFICE OF
ADMINISTRATION
DIVISION OF FACILITIES
MANAGEMENT,
DESIGN AND
CONSTRUCTION

Replace Fire Alarm
System, Infrastructure

Algoa Correctional Center
8501 No More Victims Road
Jefferson City, MO 65101

PROJECT # C2315-01
SITE # 7006
ASSET # 9327006056

REVISION: _____
DATE: _____
REVISION: _____
DATE: _____
REVISION: _____
DATE: _____
ISSUE DATE: 04/22/2024

CAD DWG FILE: FA-FP-179
DRAWN BY: FSC
CHECKED BY: JMA
DESIGNED BY: FSC


SHEET TITLE:
HOUSING 5,6,7 -
SECOND FLOOR FIRE
ALARM DEMO PLAN

SHEET NUMBER:
FAD-1202

80 OF 87 SHEETS
04/22/2024


GENERAL NOTES

1. ALL NOTIFICATION AND DETECTION DEVICES ARE TO BE REPLACED. LOCATIONS TO BE MODIFIED AS NECESSARY TO MEET THE REQUIREMENTS OF NFPA 72. REFER TO NEW WORK DRAWINGS FOR ADDITIONAL INFORMATION.
2. ALL WIRING AND CONDUIT IN GOOD WORKING CONDITION MAY BE RE UTILIZED FOR NEW FIRE ALARM SYSTEM.

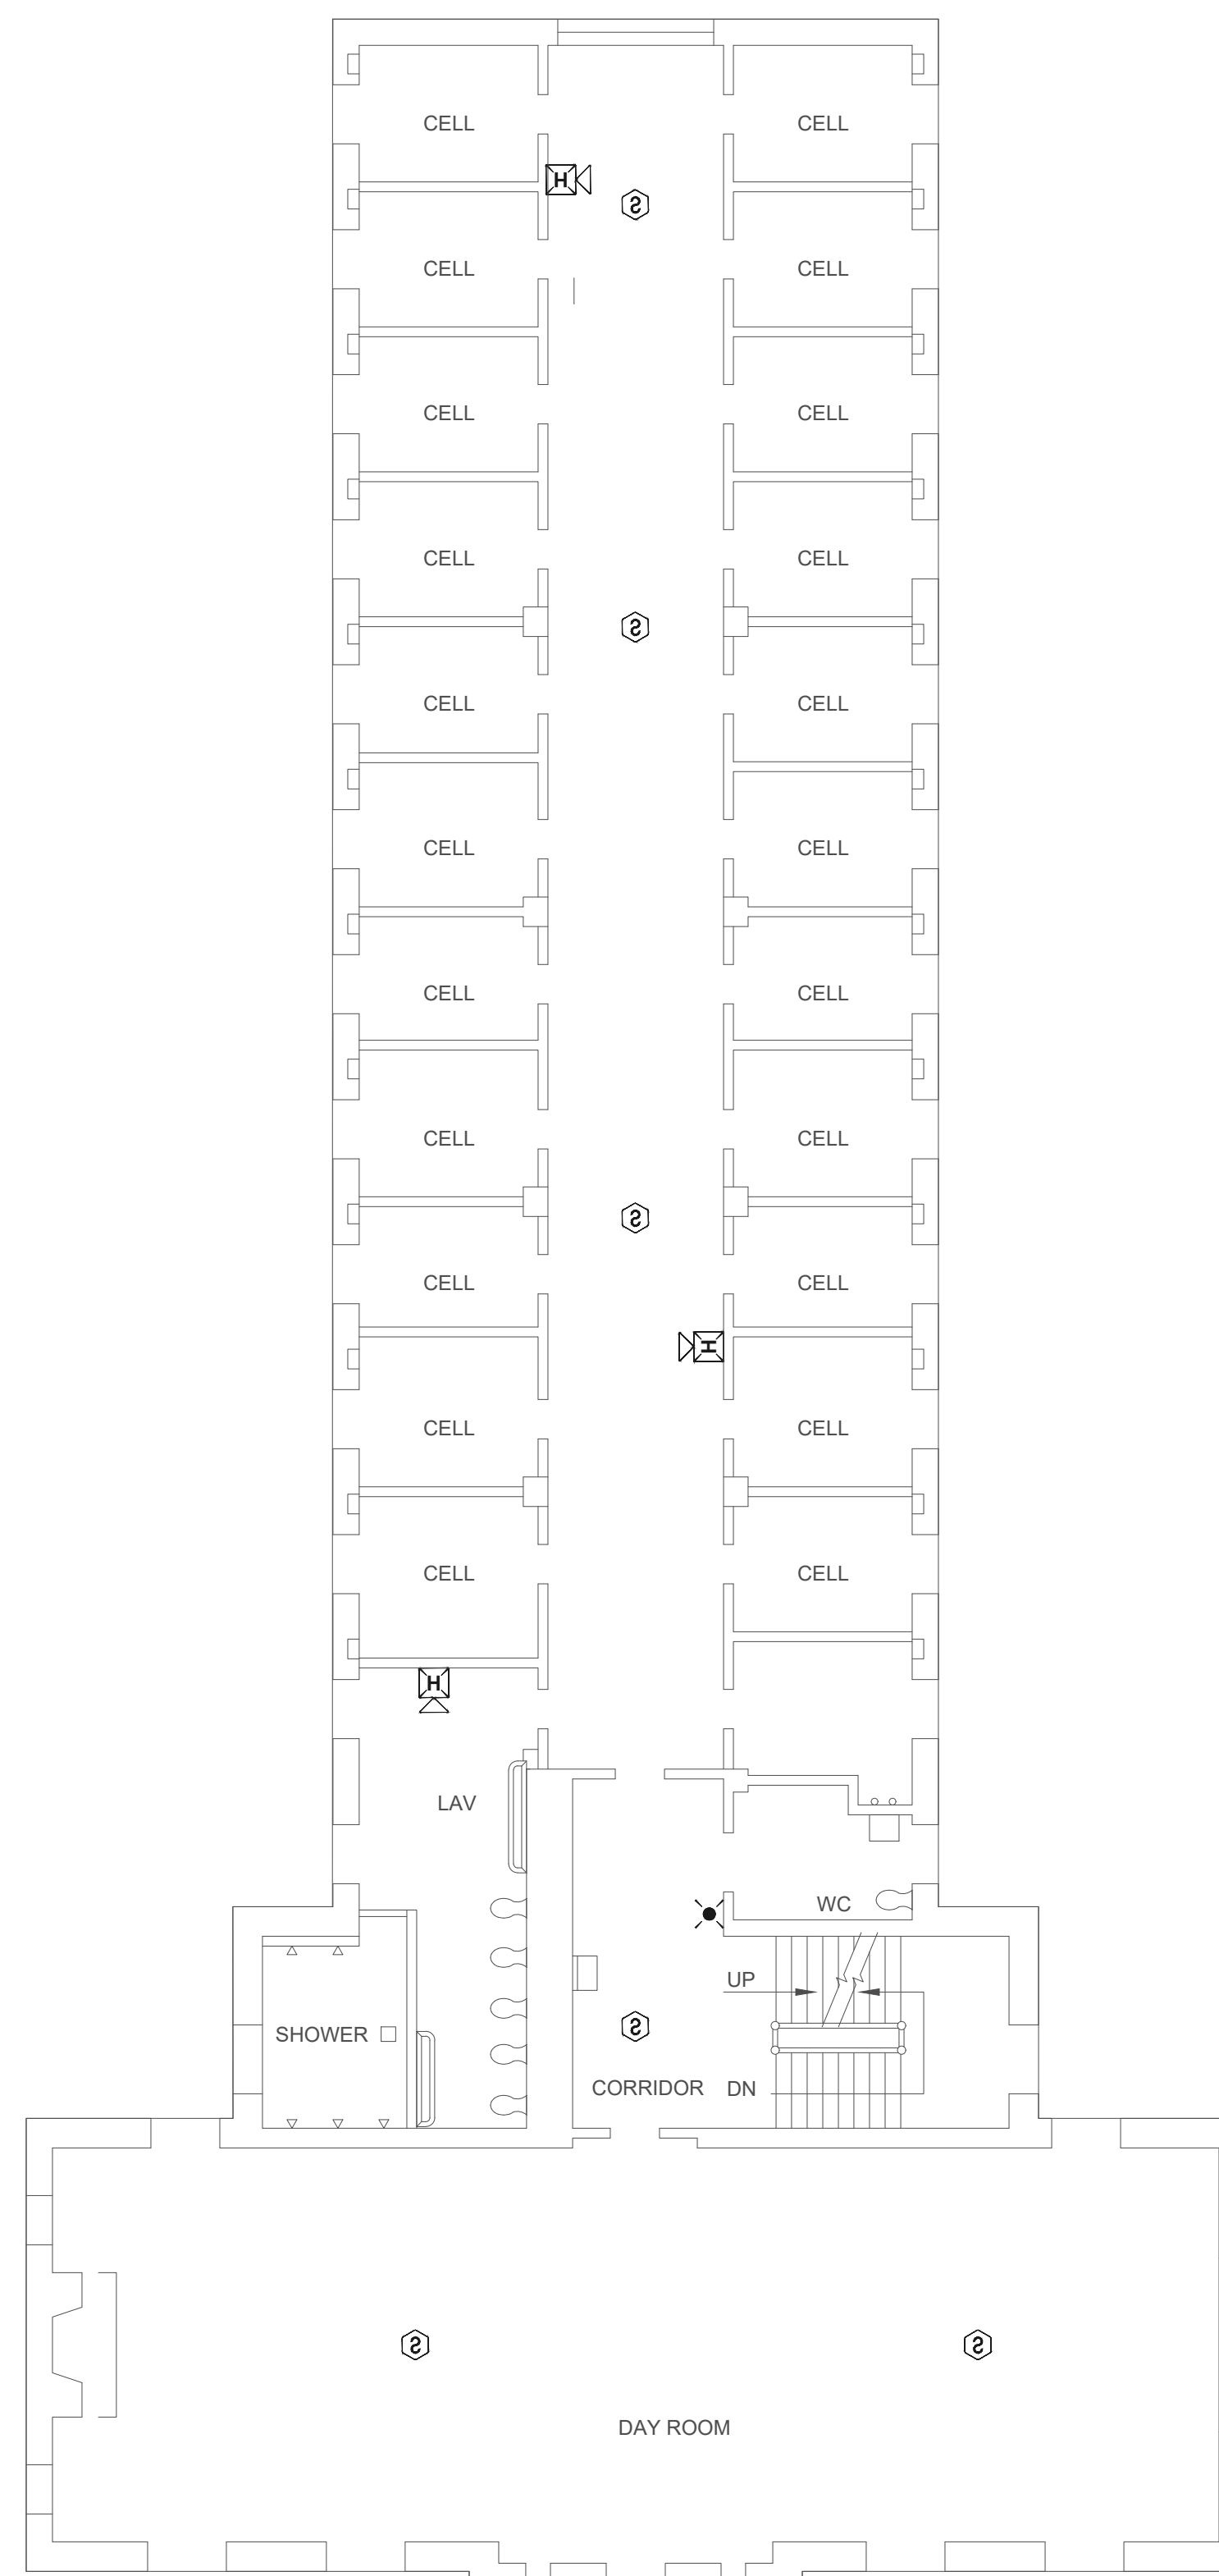


1 HOUSING 5,6,7 - SECOND FLOOR FIRE ALARM DEMO PLAN
SCALE: 1/8" = 1'-0"

KEY PLAN

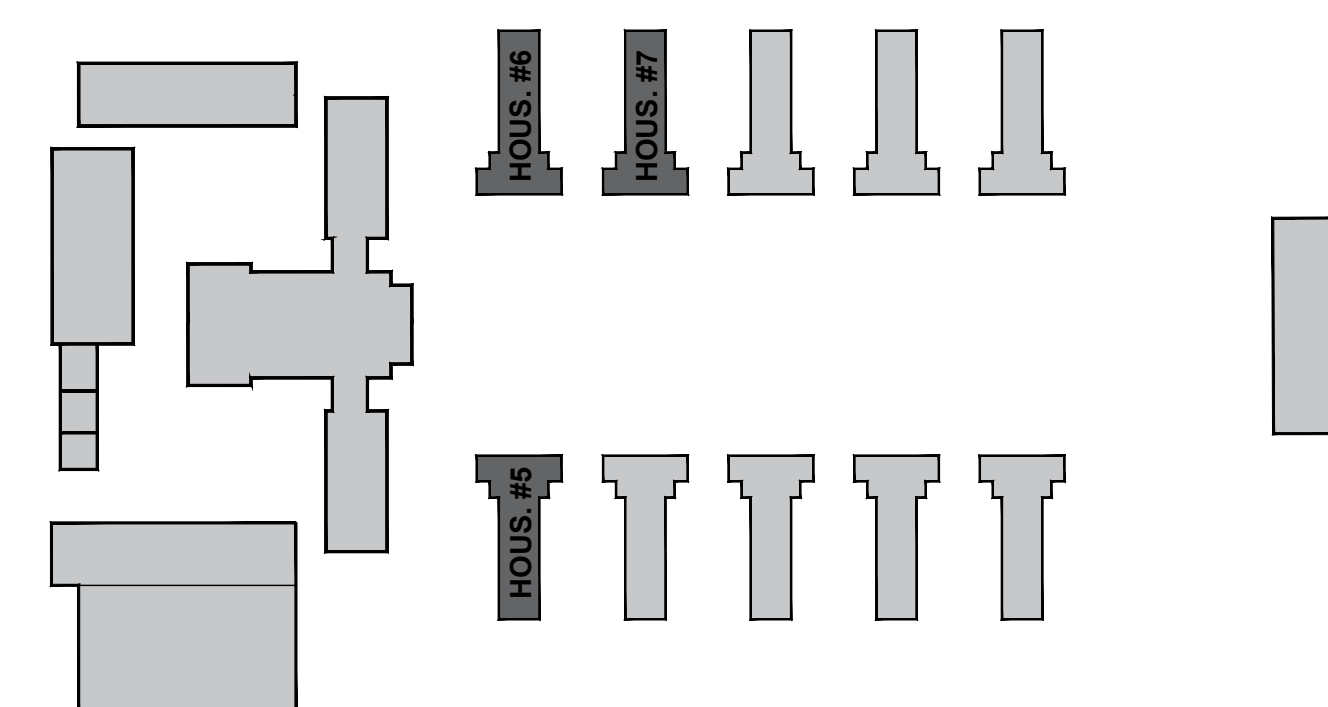




PROFESSIONAL SEAL

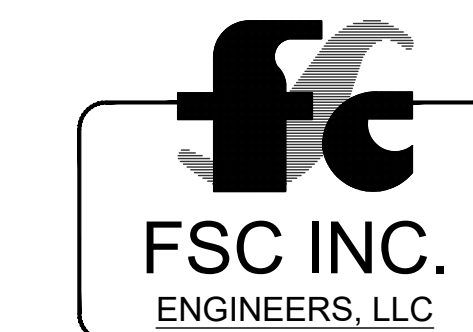

8675 W 96TH STREET
OVERLAND PARK, KS. 66212
PHONE: 816.33.4373
FAX: 913.722.3484

NOTES:
FOR FIRE ALARM GENERAL NOTES,
REFER TO DWG# FA-002

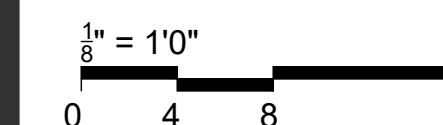

OFFICE OF
ADMINISTRATION
DIVISION OF FACILITIES
MANAGEMENT,
DESIGN AND
CONSTRUCTION

Replace Fire Alarm
System, Infrastructure

Algoa Correctional Center
8501 No More Victims Road
Jefferson City, MO 65101

PROJECT # C2315-01
SITE # 7006
ASSET # 9327006056

REVISION: _____
DATE: _____
REVISION: _____
DATE: _____
REVISION: _____
DATE: _____
ISSUE DATE: 04/22/2024


CAD DWG FILE: FA-FP-180
DRAWN BY: FSC
CHECKED BY: JMA
DESIGNED BY: FSC

SHEET TITLE:
HOUSING 5,6,7 -
THIRD FLOOR FIRE
ALARM DEMO PLAN

SHEET NUMBER:
FAD-1203


GENERAL NOTES

1. ALL NOTIFICATION AND DETECTION DEVICES ARE TO BE REPLACED. LOCATIONS TO BE MODIFIED AS NECESSARY TO MEET THE REQUIREMENTS OF NFPA 72. REFER TO NEW WORK DRAWINGS FOR ADDITIONAL INFORMATION.
2. ALL WIRING AND CONDUIT IN GOOD WORKING CONDITION MAY BE RE UTILIZED FOR NEW FIRE ALARM SYSTEM.

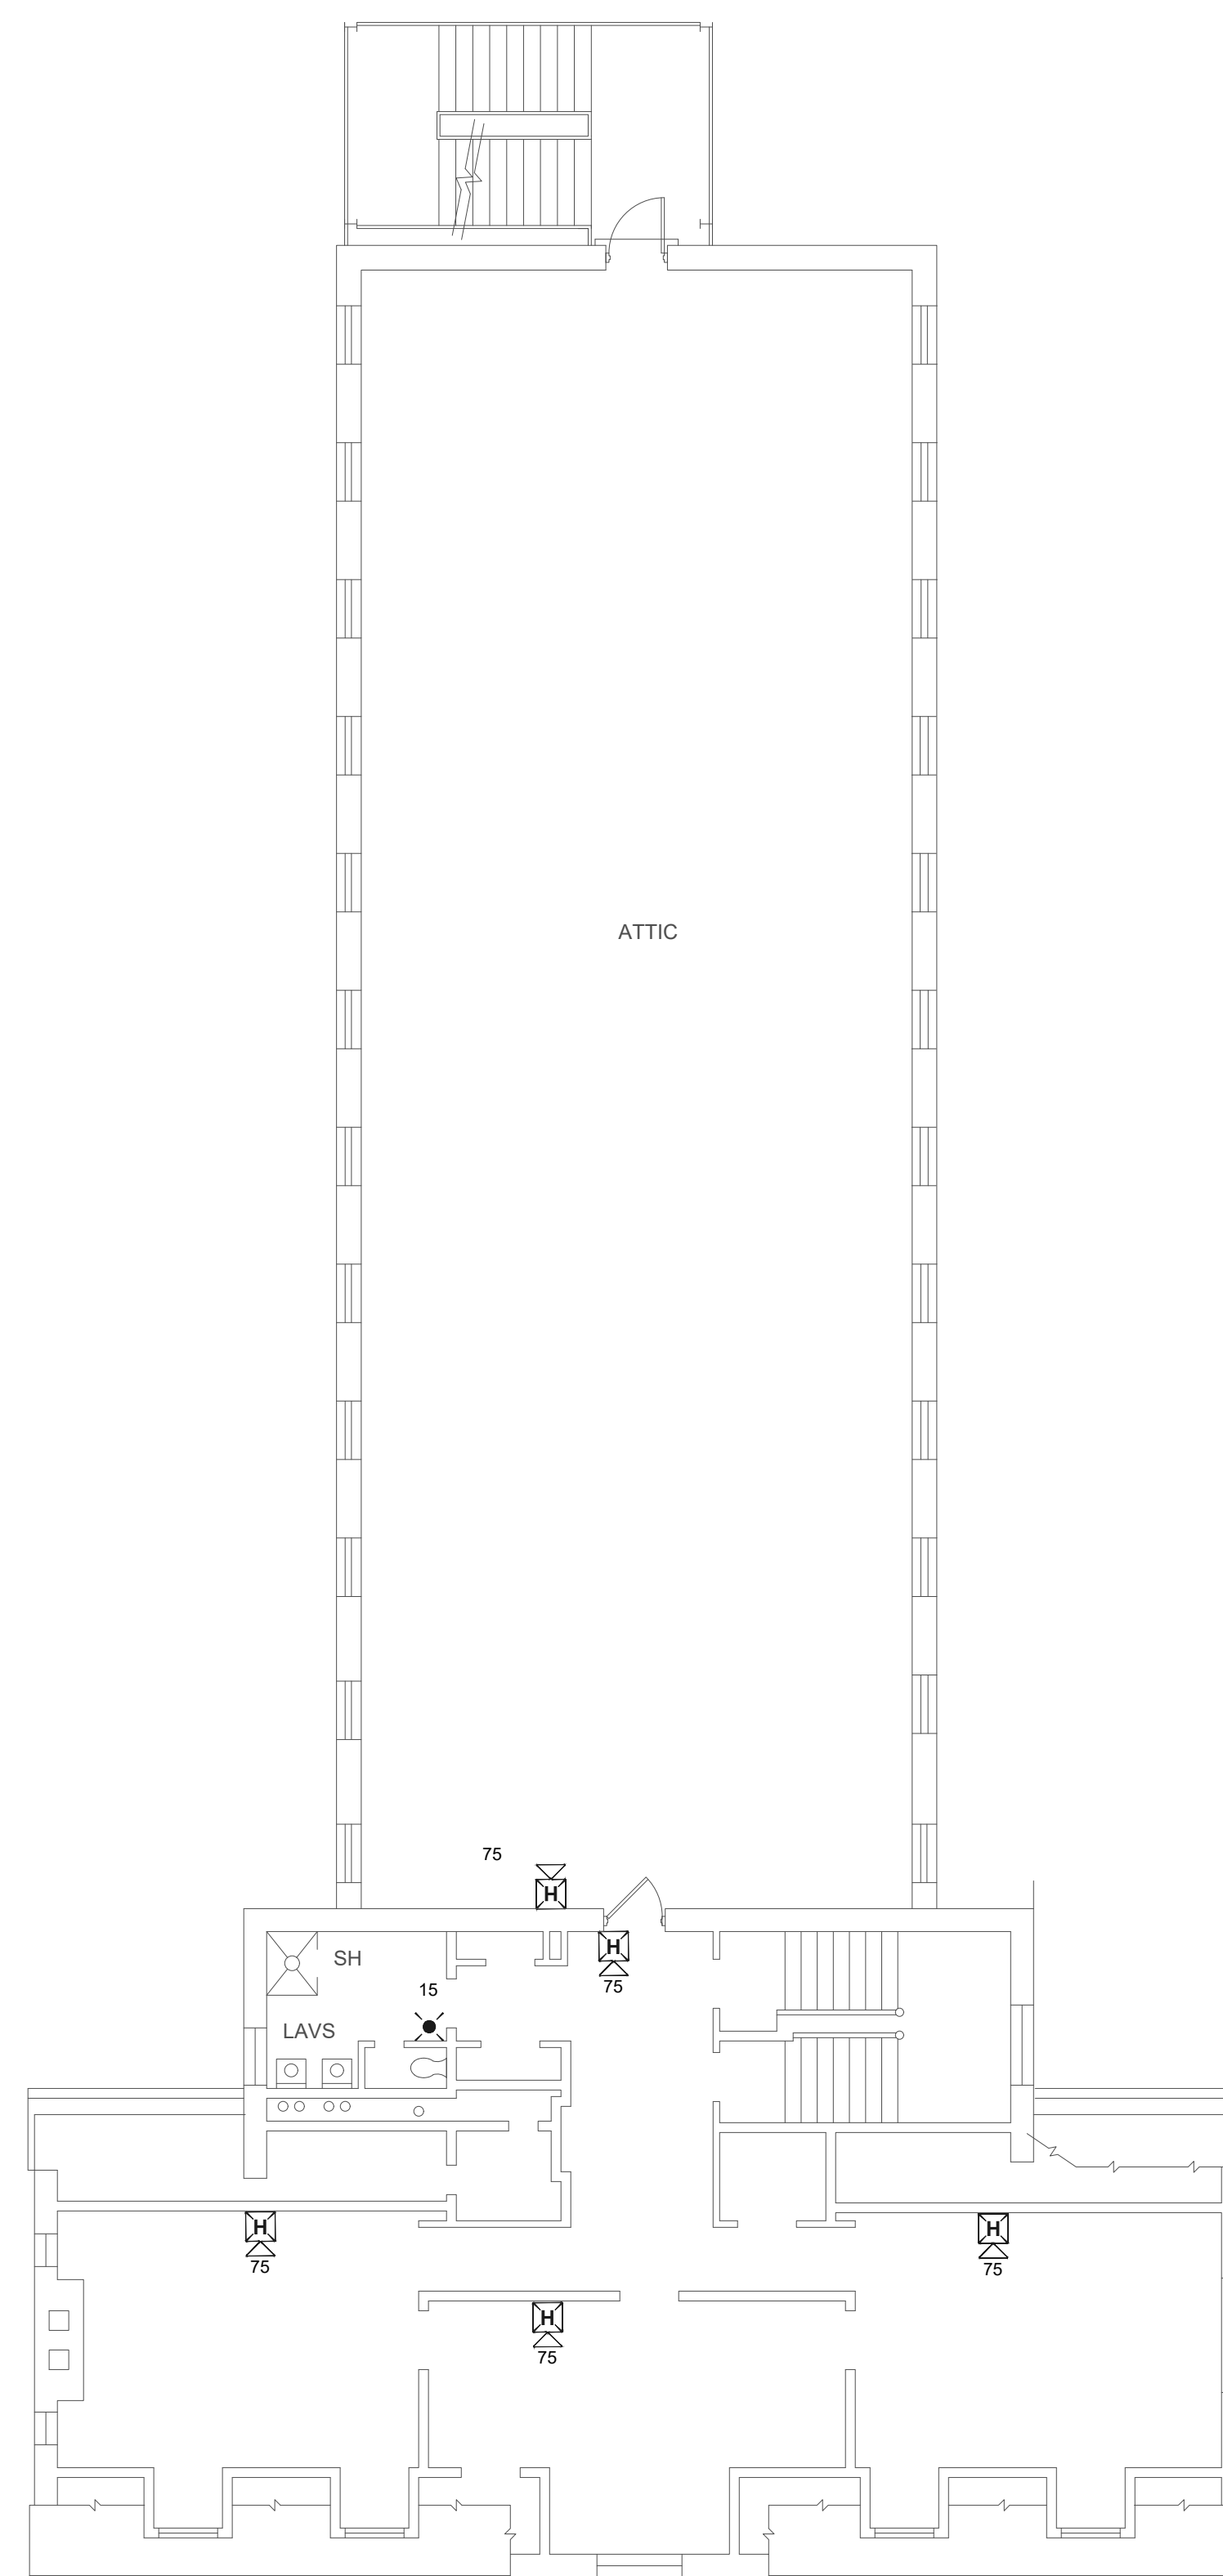


1 HOUSING 5,6,7 - THIRD FLOOR FIRE ALARM DEMO PLAN
SCALE: 1/8" = 1'-0"

KEY PLAN

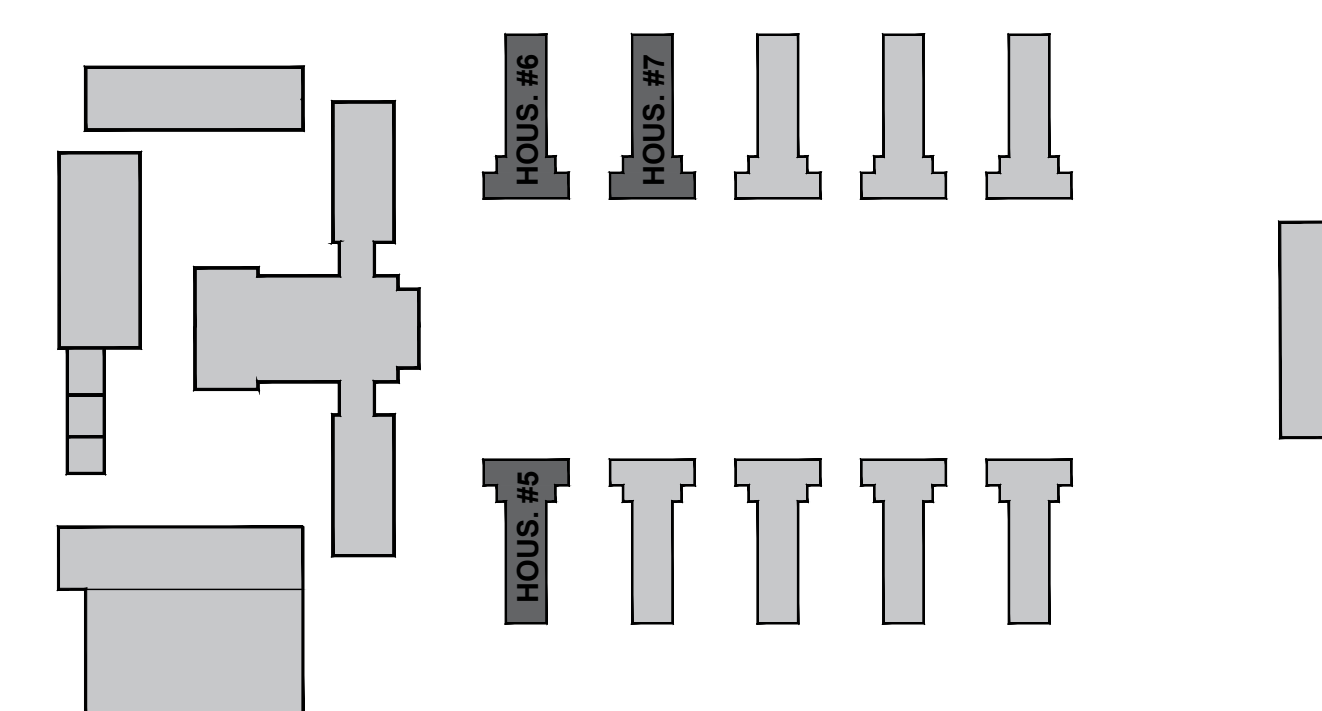




PROFESSIONAL SEAL

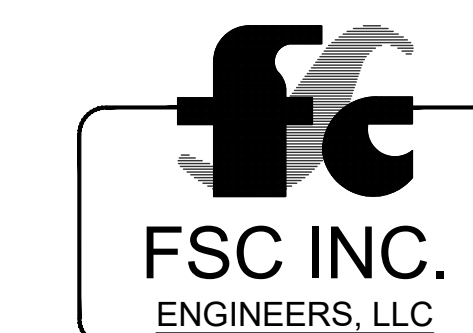

8675 W 96TH STREET
OVERLAND PARK, KS. 66212
PHONE: 816.33.4373
FAX: 913.722.3484

NOTES:
FOR FIRE ALARM GENERAL NOTES,
REFER TO DWG# FA-002

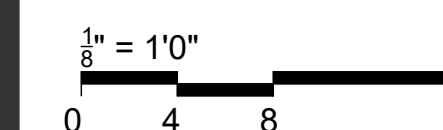

OFFICE OF
ADMINISTRATION
DIVISION OF FACILITIES
MANAGEMENT,
DESIGN AND
CONSTRUCTION

Replace Fire Alarm
System, Infrastructure

HOUSING 8,9,10
Algoa Correctional Center
8501 No More Victims Road
Jefferson City, MO 65101

PROJECT # C2315-01
SITE # 7006
ASSET # 9327006056

REVISION: _____
DATE: _____
REVISION: _____
DATE: _____
REVISION: _____
DATE: _____
ISSUE DATE: 04/22/2024


CAD DWG FILE: FA-FP-181
DRAWN BY: FSC
CHECKED BY: JMA
DESIGNED BY: FSC

SHEET TITLE:
HOUSING 8,9,10 -
BASEMENT FLOOR
FIRE ALARM DEMO
PLAN

SHEET NUMBER:
FAD-1300


GENERAL NOTES

1. ALL NOTIFICATION AND DETECTION DEVICES ARE TO BE REPLACED. LOCATIONS TO BE MODIFIED AS NECESSARY TO MEET THE REQUIREMENTS OF NFPA 72. REFER TO NEW WORK DRAWINGS FOR ADDITIONAL INFORMATION.
2. ALL WIRING AND CONDUIT IN GOOD WORKING CONDITION MAY BE RE UTILIZED FOR NEW FIRE ALARM SYSTEM.

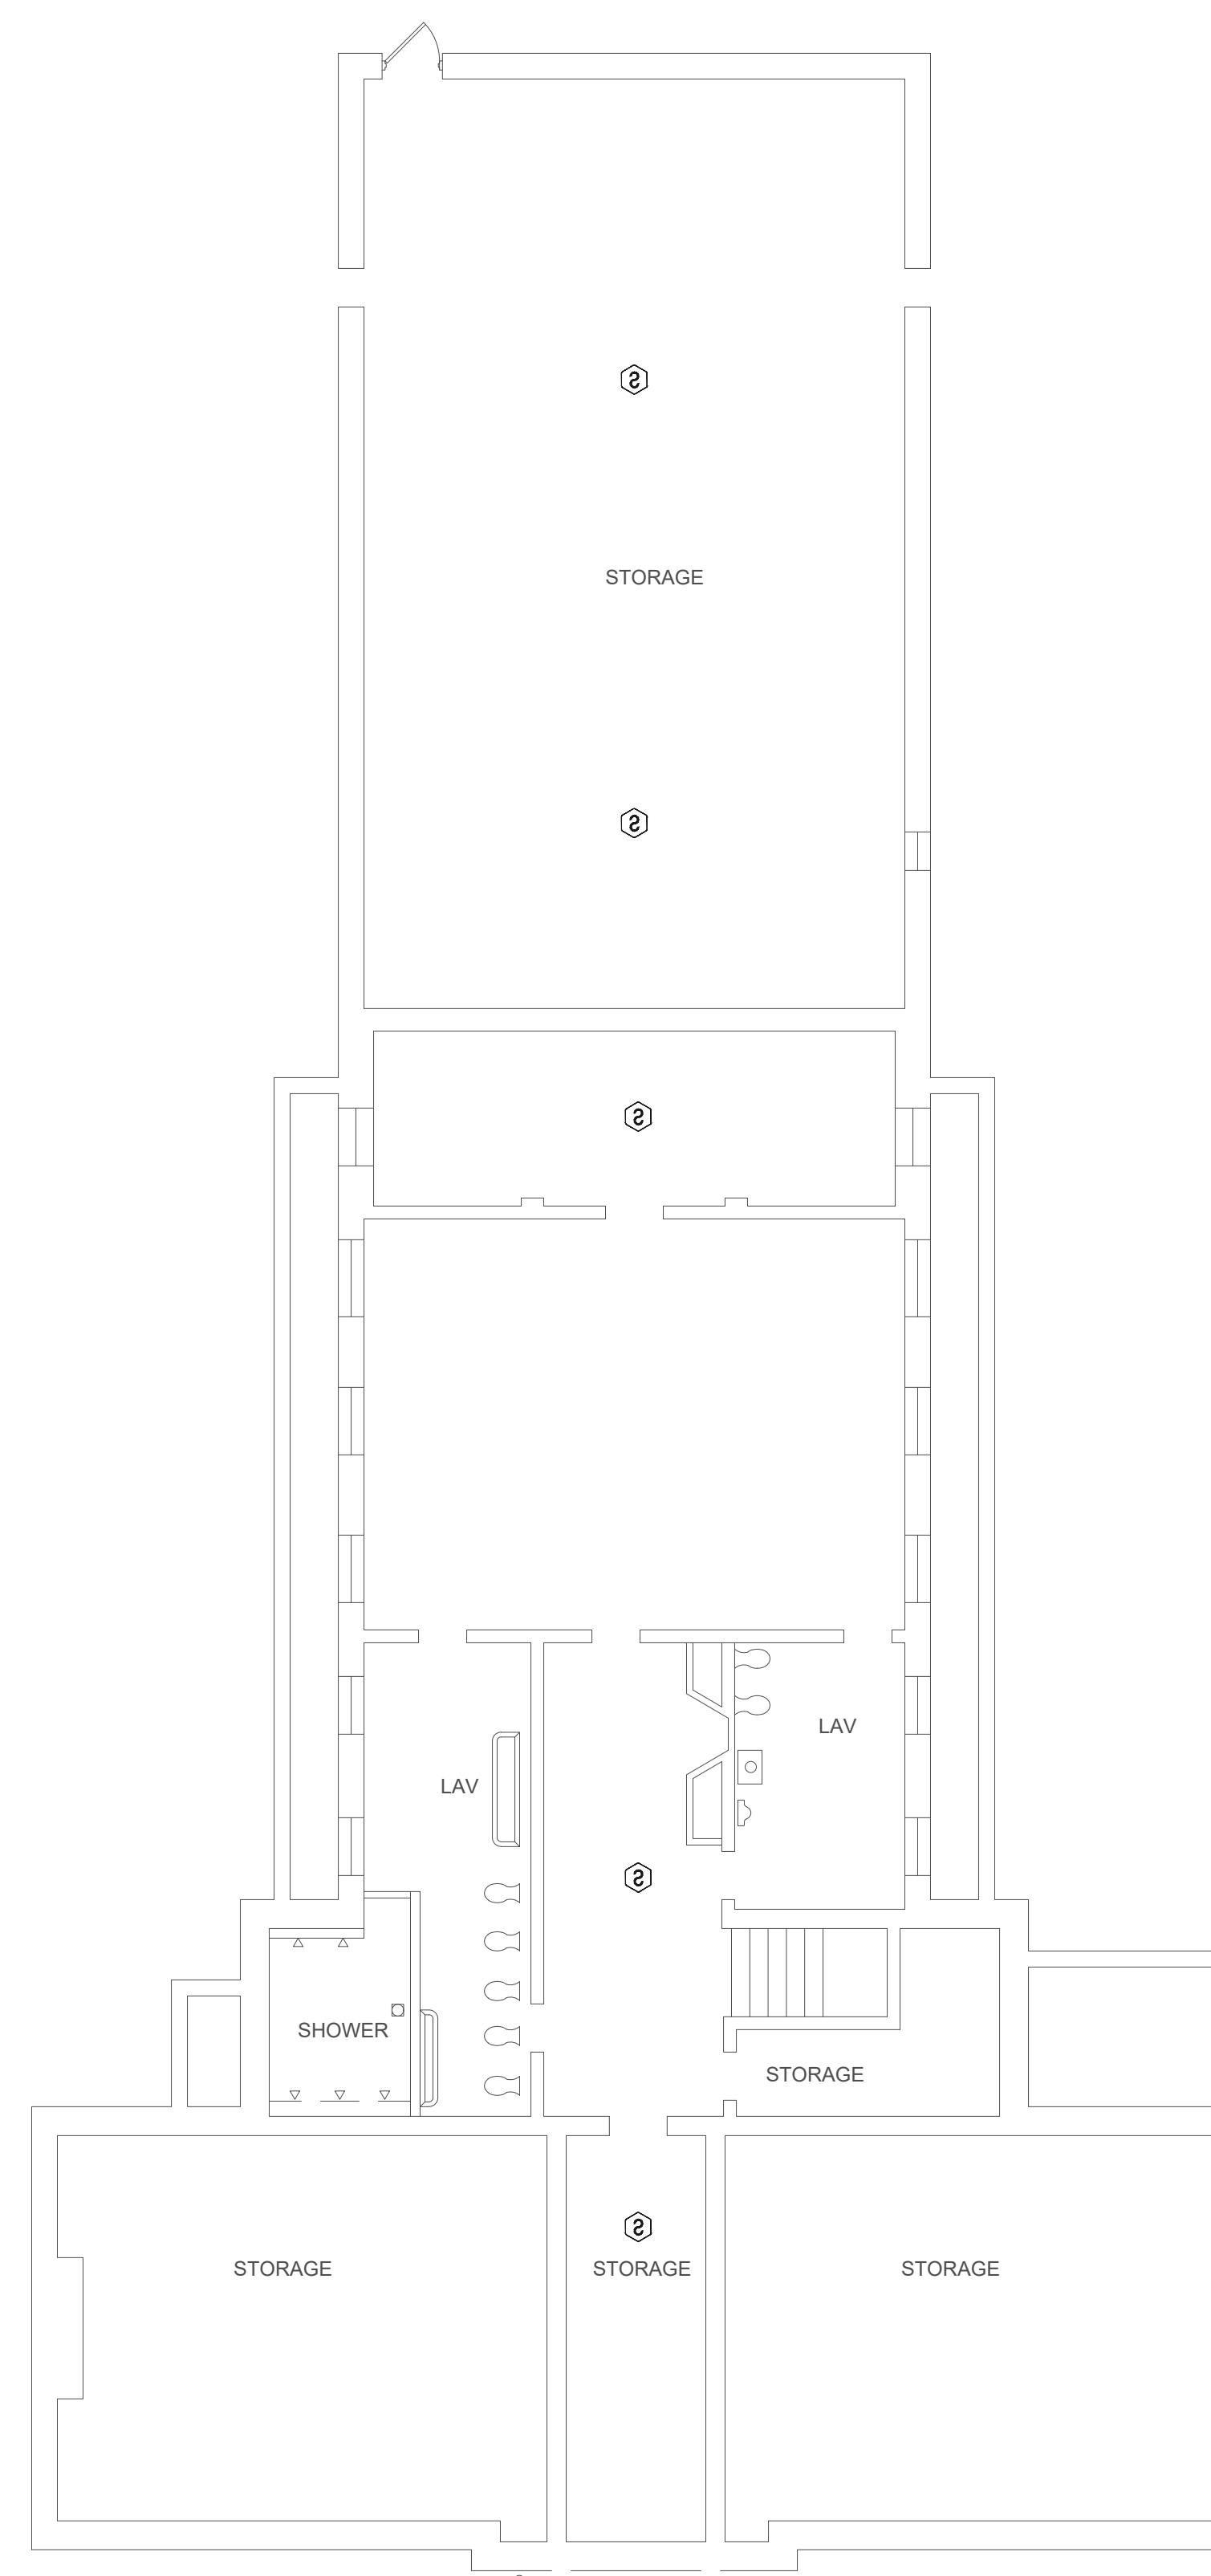


1 HOUSING 8,9,10 -BASEMENT FLOOR FIRE ALARM DEMO PLAN
SCALE: 1/8" = 1'-0"

KEY PLAN

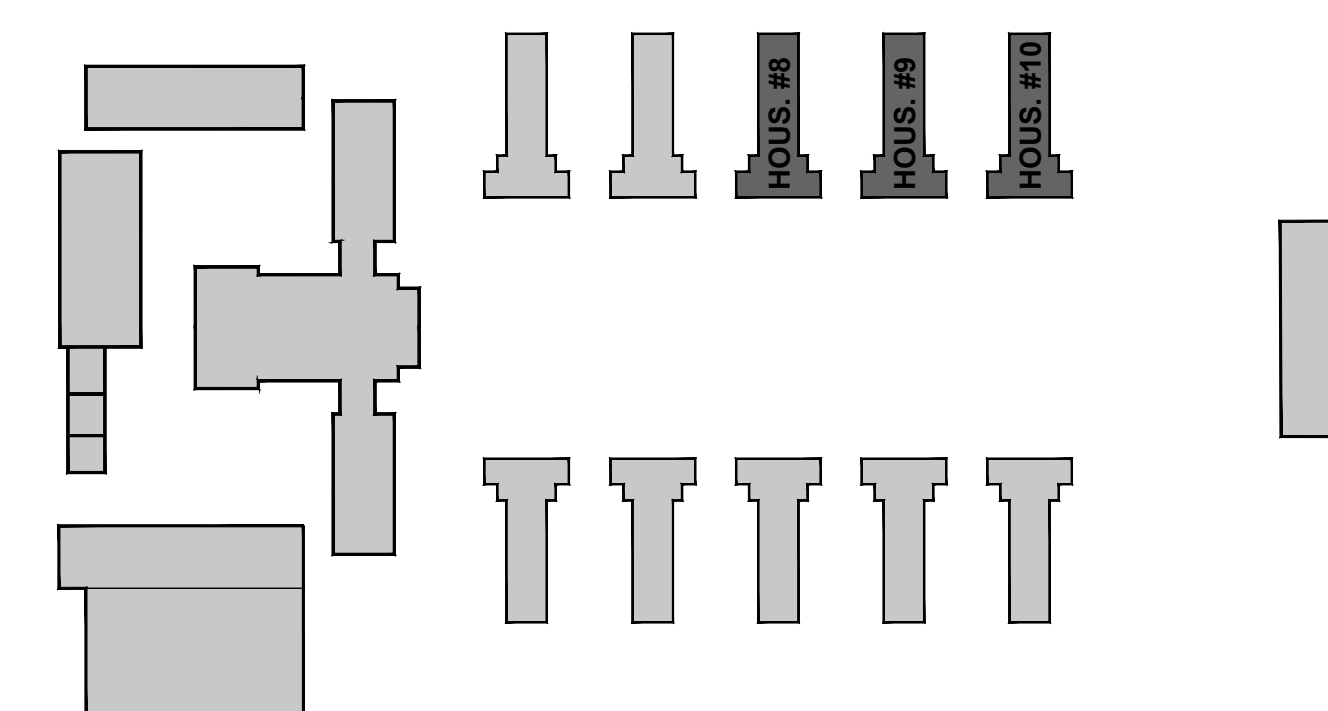




PROFESSIONAL SEAL

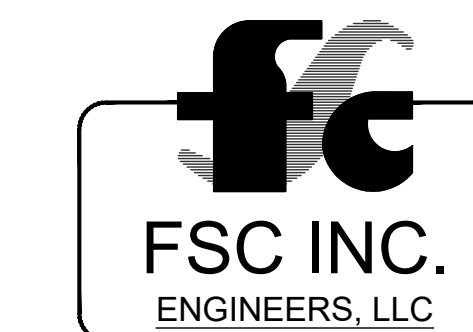

8675 W 96TH STREET
OVERLAND PARK, KS. 66212
PHONE: 816.33.4373
FAX: 913.722.3484

NOTES:
FOR FIRE ALARM GENERAL NOTES,
REFER TO DWG# FA-002

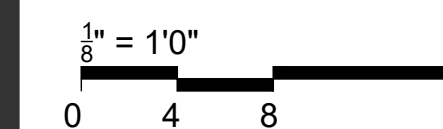

OFFICE OF
ADMINISTRATION
DIVISION OF FACILITIES
MANAGEMENT,
DESIGN AND
CONSTRUCTION

Replace Fire Alarm
System, Infrastructure

Algoa Correctional Center
8501 No More Victims Road
Jefferson City, MO 65101

PROJECT # C2315-01
SITE # 7006
ASSET # 9327006056

REVISION: _____
DATE: _____
REVISION: _____
DATE: _____
REVISION: _____
DATE: _____
ISSUE DATE: 04/22/2024

CAD DWG FILE: FA-FP-182
DRAWN BY: FSC
CHECKED BY: JMA
DESIGNED BY: FSC


SHEET TITLE:
HOUSING 8,9,10 -
FIRST FLOOR FIRE
ALARM DEMO PLAN

SHEET NUMBER:
FAD-1301

83 OF 87 SHEETS
04/22/2024


GENERAL NOTES

1. ALL NOTIFICATION AND DETECTION DEVICES ARE TO BE REPLACED. LOCATIONS TO BE MODIFIED AS NECESSARY TO MEET THE REQUIREMENTS OF NFPA 72. REFER TO NEW WORK DRAWINGS FOR ADDITIONAL INFORMATION.
2. ALL WIRING AND CONDUIT IN GOOD WORKING CONDITION MAY BE RE UTILIZED FOR NEW FIRE ALARM SYSTEM.

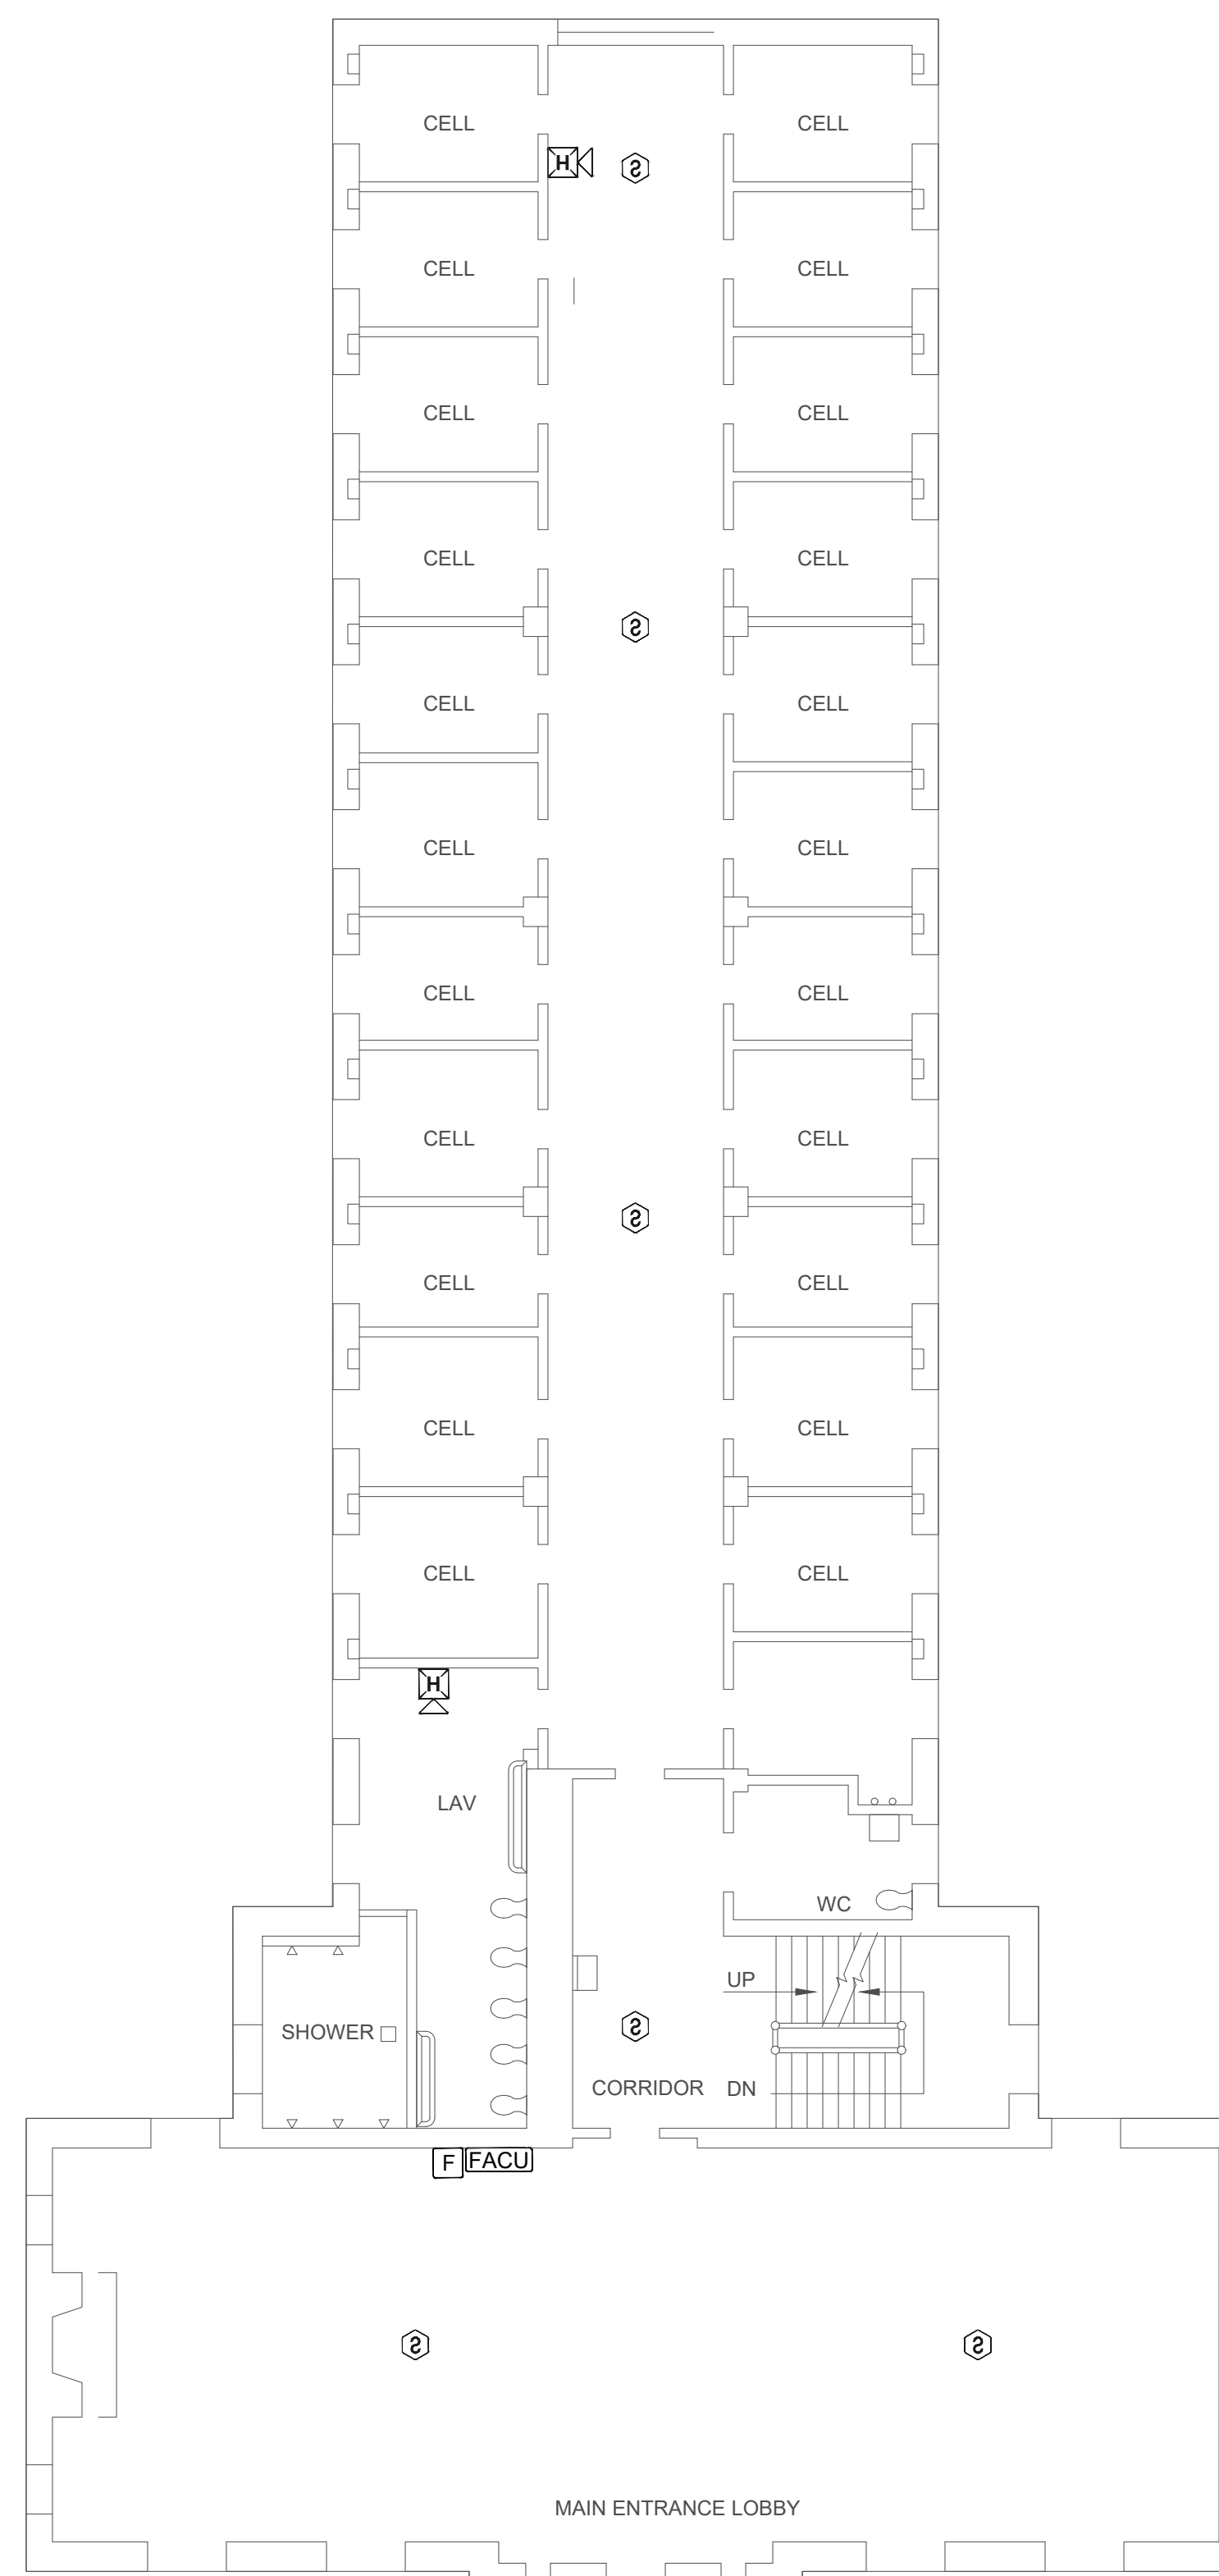


1 HOUSING 8,9,10 -FIRST FLOOR FIRE ALARM DEMO PLAN
SCALE: 1/8" = 1'-0"

KEY PLAN

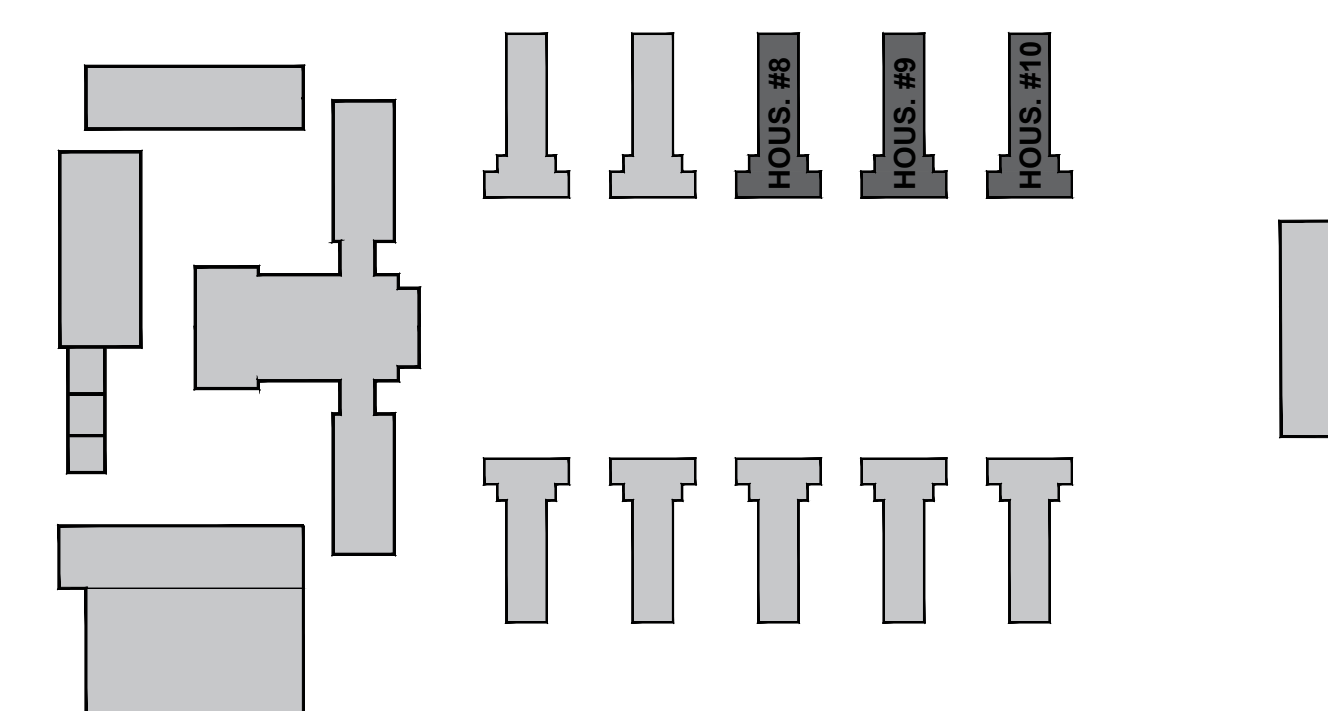




PROFESSIONAL SEAL

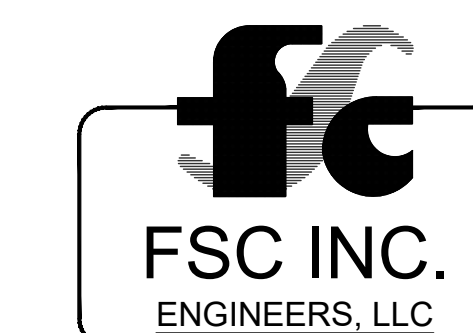

8675 W 96TH STREET
OVERLAND PARK, KS. 66212
PHONE: 816.33.4373
FAX: 913.722.3484

NOTES:
FOR FIRE ALARM GENERAL NOTES,
REFER TO DWG# FA-002

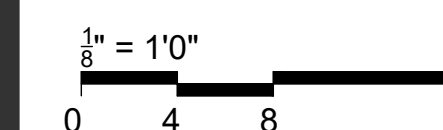

OFFICE OF
ADMINISTRATION
DIVISION OF FACILITIES
MANAGEMENT,
DESIGN AND
CONSTRUCTION

Replace Fire Alarm
System, Infrastructure

Algoa Correctional Center
8501 No More Victims Road
Jefferson City, MO 65101

PROJECT # C2315-01
SITE # 7006
ASSET # 9327006056

REVISION: _____
DATE: _____
REVISION: _____
DATE: _____
REVISION: _____
DATE: _____
ISSUE DATE: 04/22/2024

CAD DWG FILE: FA-FP-183
DRAWN BY: FSC
CHECKED BY: JMA
DESIGNED BY: FSC


SHEET TITLE:
HOUSING 8,9,10 -
SECOND FLOOR FIRE
ALARM DEMO PLAN

SHEET NUMBER:
FAD-1302

84 OF 87 SHEETS
04/22/2024


GENERAL NOTES

1. ALL NOTIFICATION AND DETECTION DEVICES ARE TO BE REPLACED. LOCATIONS TO BE MODIFIED AS NECESSARY TO MEET THE REQUIREMENTS OF NFPA 72. REFER TO NEW WORK DRAWINGS FOR ADDITIONAL INFORMATION.
2. ALL WIRING AND CONDUIT IN GOOD WORKING CONDITION MAY BE RE UTILIZED FOR NEW FIRE ALARM SYSTEM.

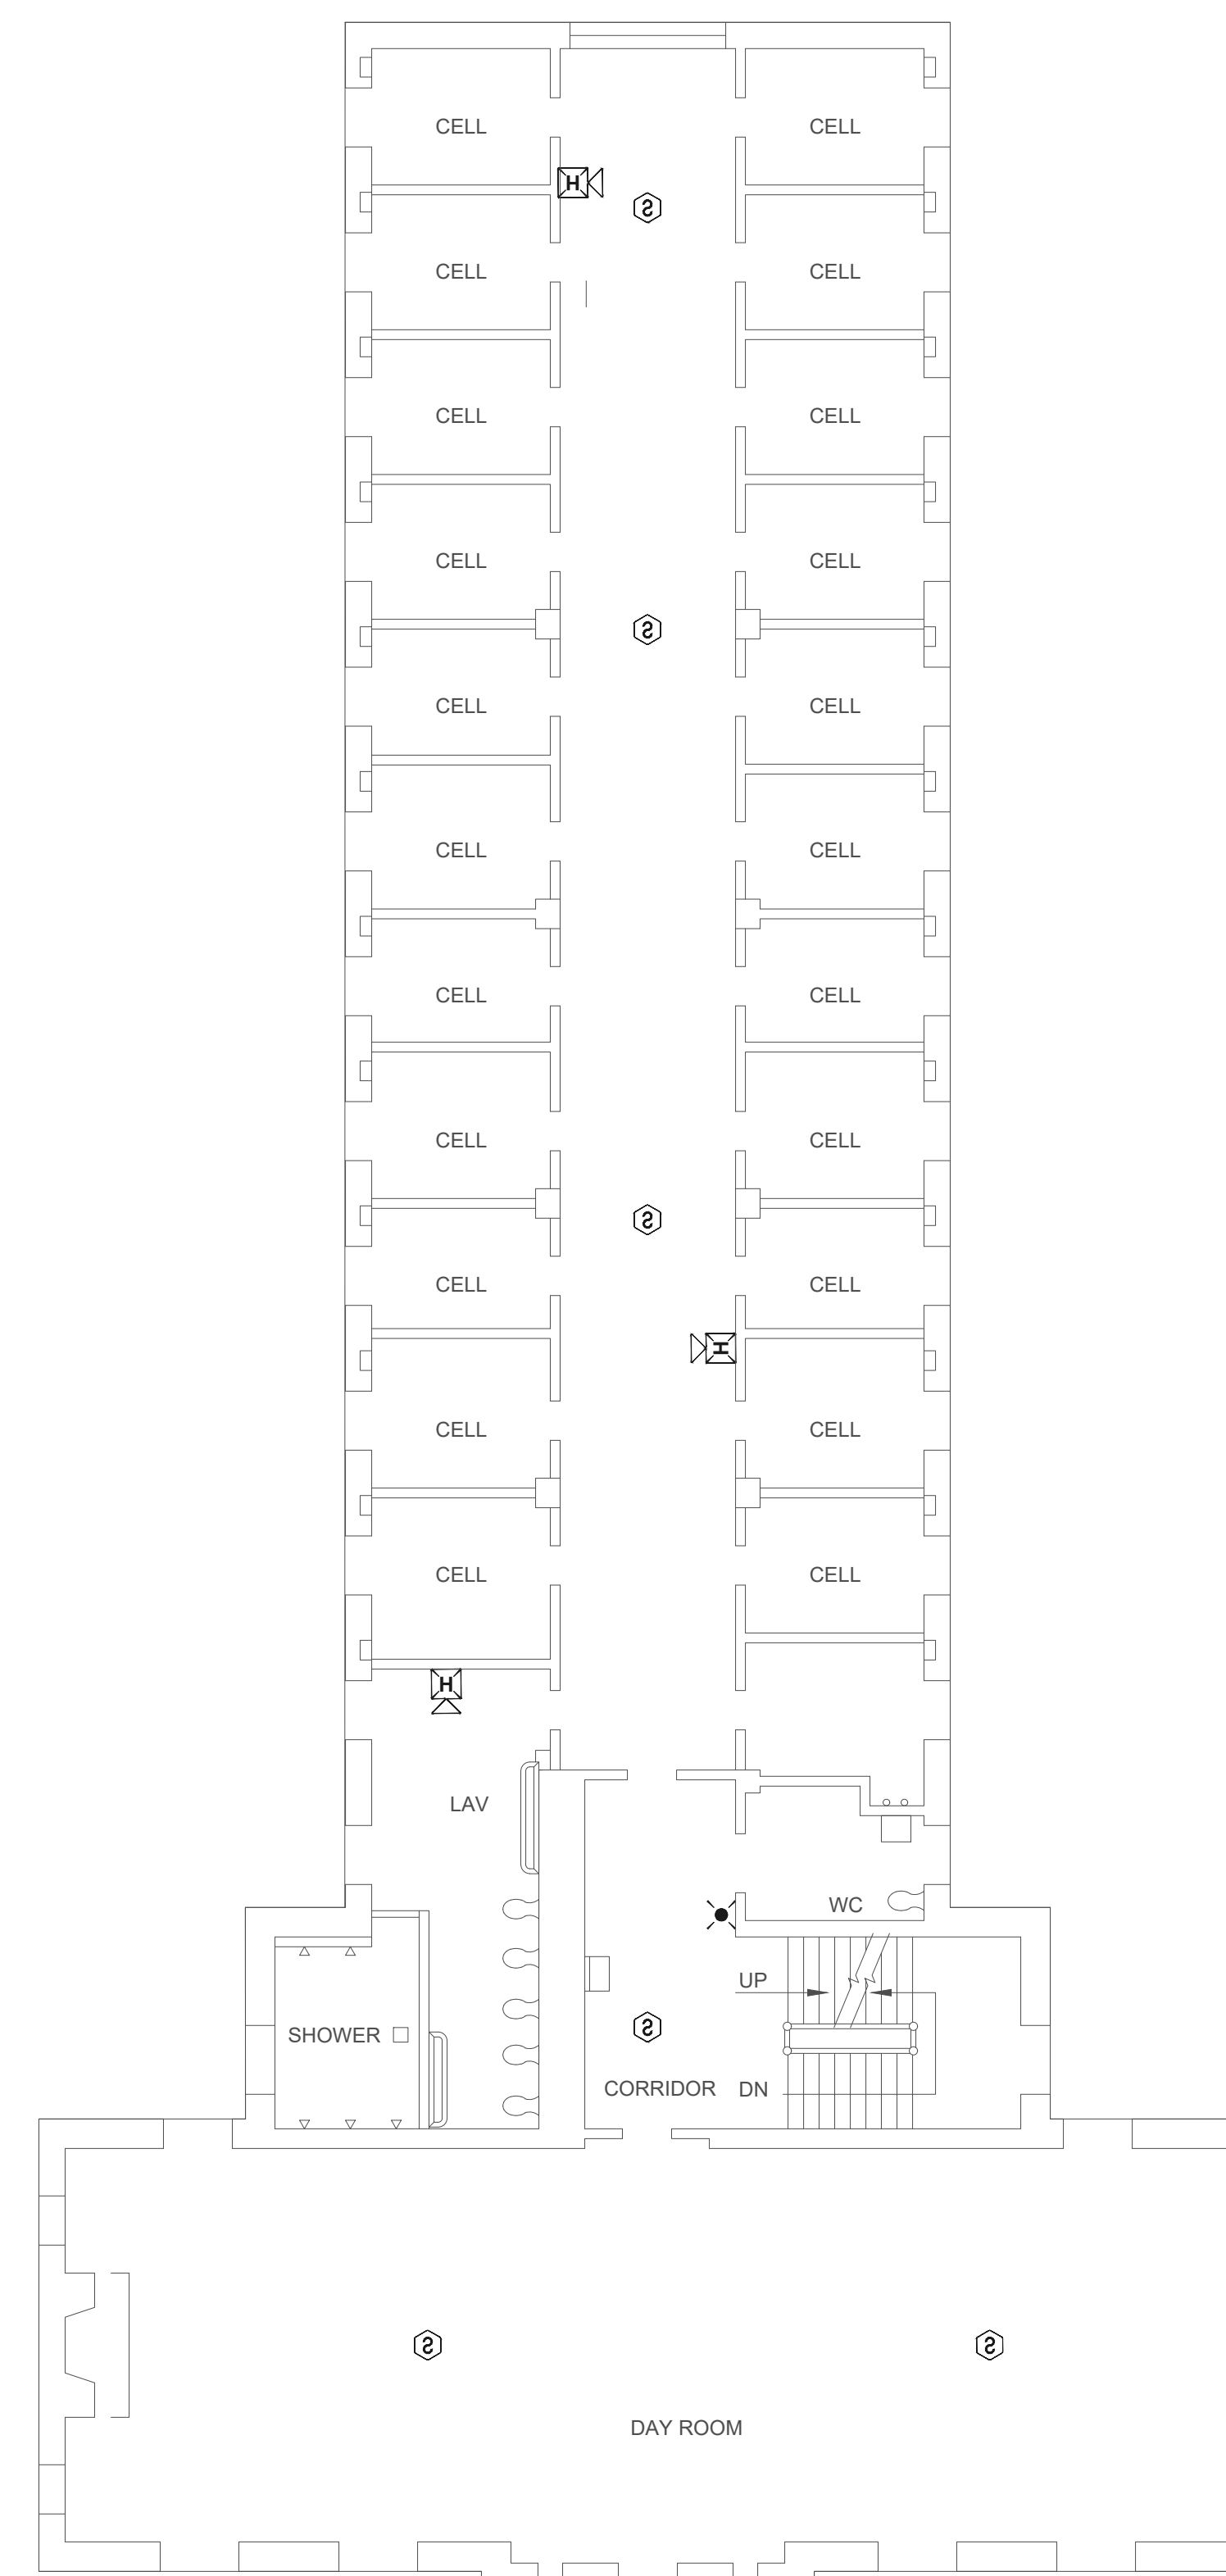


1 HOUSING 8,9,10 -SECOND FLOOR FIRE ALARM DEMO PLAN
SCALE: 1/8" = 1'-0"

KEY PLAN

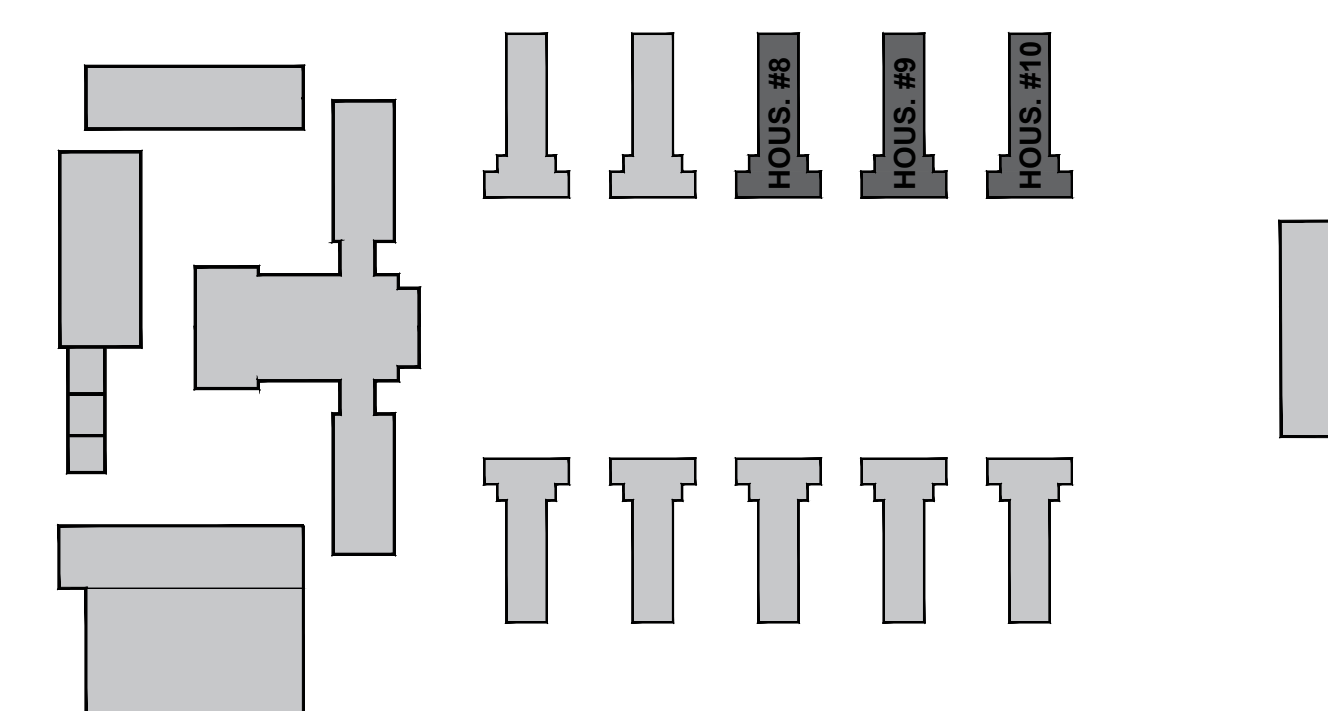




PROFESSIONAL SEAL

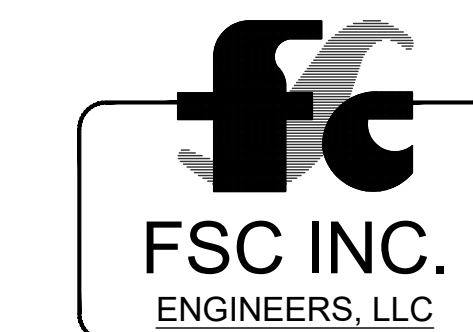

8675 W 96TH STREET
OVERLAND PARK, KS. 66212
PHONE: 816.33.4373
FAX: 913.722.3484

NOTES:
FOR FIRE ALARM GENERAL NOTES,
REFER TO DWG# FA-002

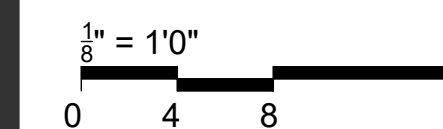

OFFICE OF
ADMINISTRATION
DIVISION OF FACILITIES
MANAGEMENT,
DESIGN AND
CONSTRUCTION

Replace Fire Alarm
System, Infrastructure

Algoa Correctional Center
8501 No More Victims Road
Jefferson City, MO 65101

PROJECT # C2315-01
SITE # 7006
ASSET # 9327006056

REVISION: _____
DATE: _____
REVISION: _____
DATE: _____
REVISION: _____
DATE: _____
ISSUE DATE: 04/22/2024

CAD DWG FILE: FA-FP-184
DRAWN BY: FSC
CHECKED BY: JMA
DESIGNED BY: FSC


SHEET TITLE:
HOUSING 8,9,10 -
THIRD FLOOR FIRE
ALARM DEMO PLAN

SHEET NUMBER:
FAD-1303

85 OF 87 SHEETS
04/22/2024


GENERAL NOTES

1. ALL NOTIFICATION AND DETECTION DEVICES ARE TO BE REPLACED. LOCATIONS TO BE MODIFIED AS NECESSARY TO MEET THE REQUIREMENTS OF NFPA 72. REFER TO NEW WORK DRAWINGS FOR ADDITIONAL INFORMATION.
2. ALL WIRING AND CONDUIT IN GOOD WORKING CONDITION MAY BE RE UTILIZED FOR NEW FIRE ALARM SYSTEM.

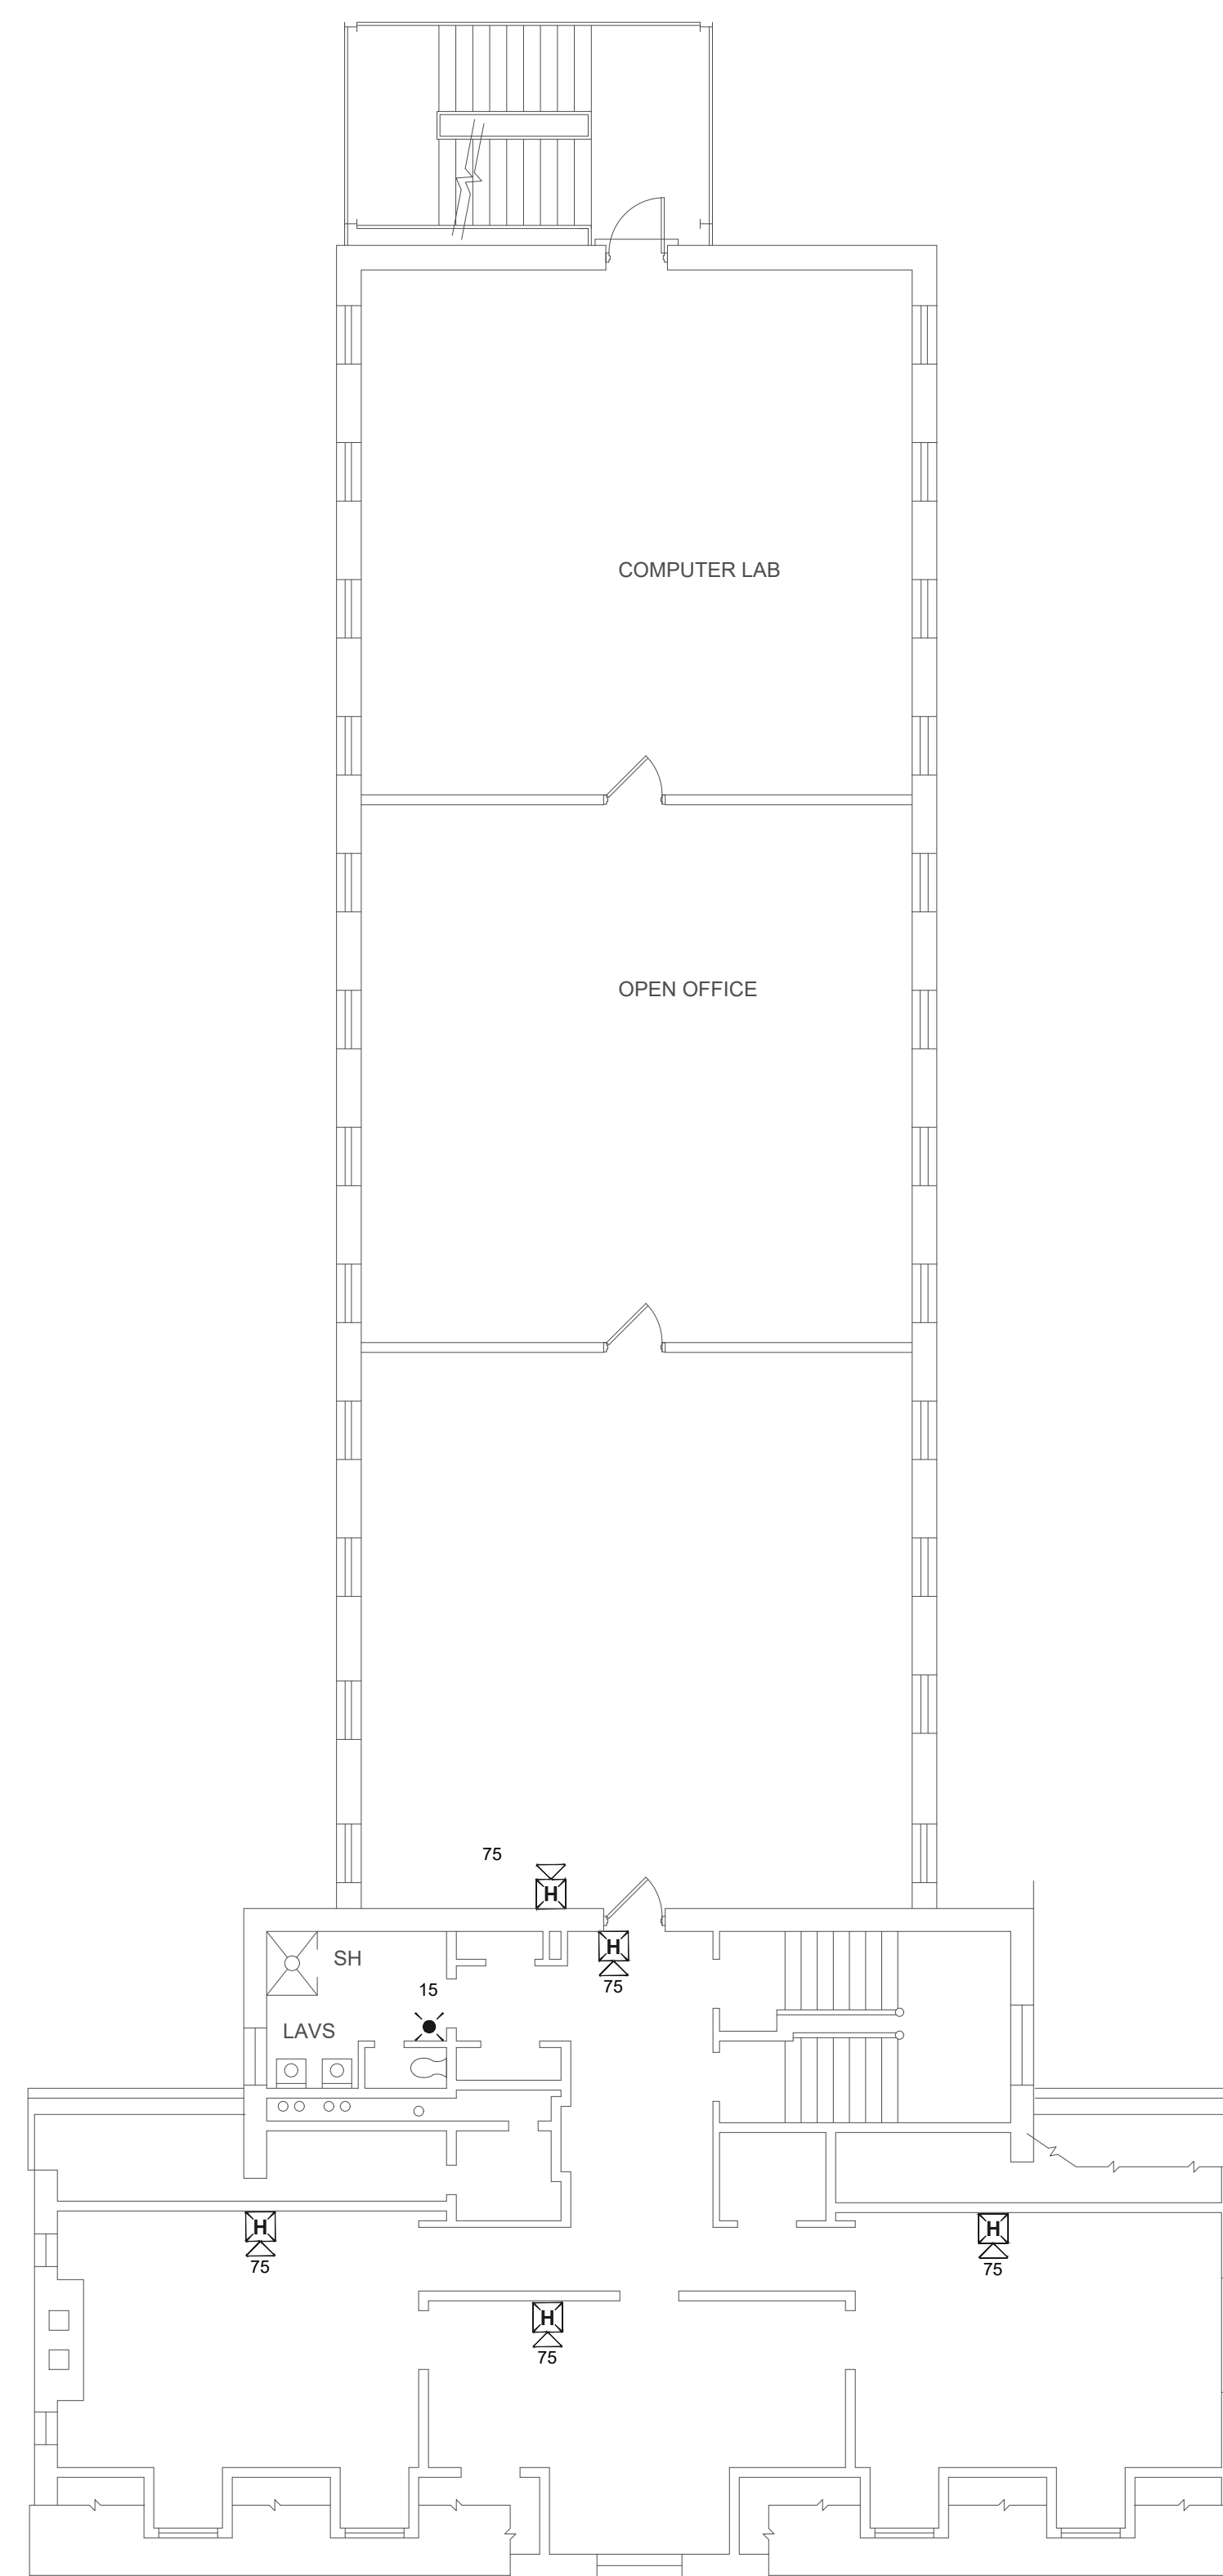

1 HOUSING 8,9,10 -THIRD FLOOR FIRE ALARM DEMO PLAN
SCALE: 1/8" = 1'-0"

KEY PLAN

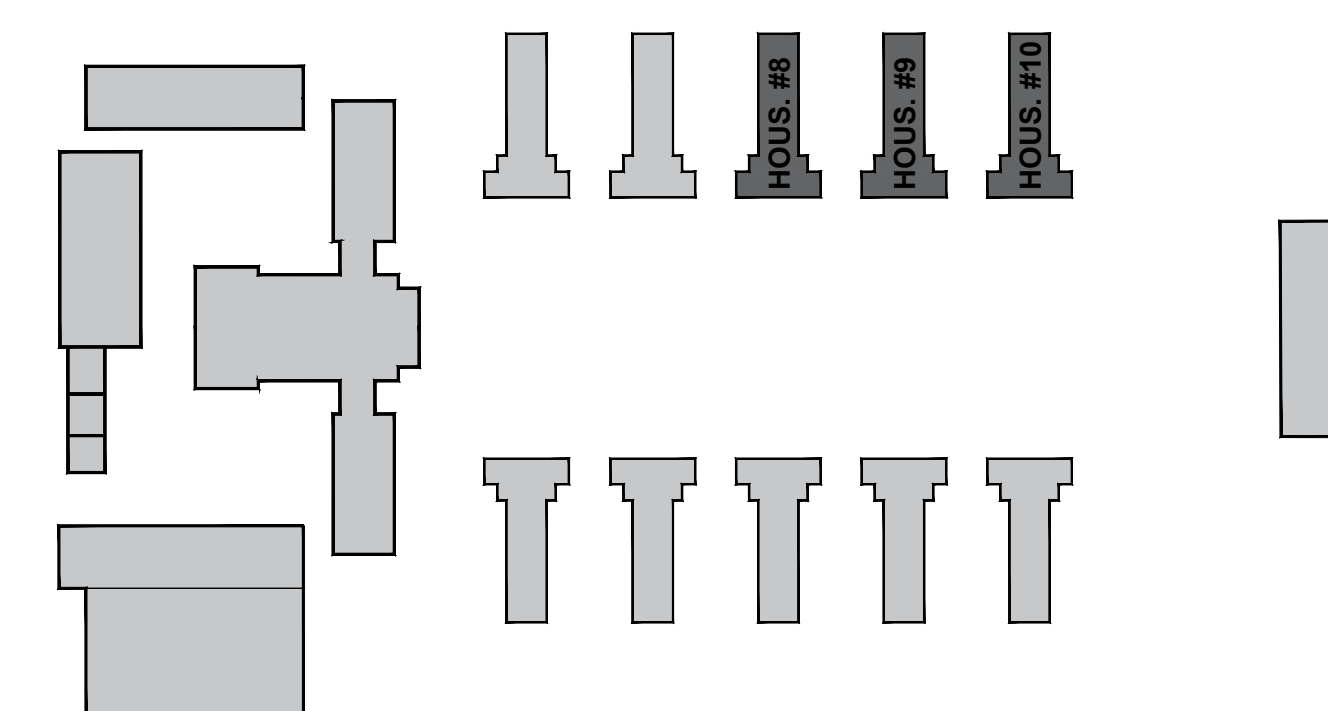




PROFESSIONAL SEAL



8675 W 96TH STREET
OVERLAND PARK, KS. 66212
PHONE: 816.33.4373
FAX: 913.722.3484

NOTES:
FOR FIRE ALARM GENERAL NOTES,
REFER TO DWG# FA-002

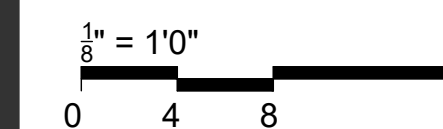

OFFICE OF
ADMINISTRATION
DIVISION OF FACILITIES
MANAGEMENT,
DESIGN AND
CONSTRUCTION

Replace Fire Alarm
System, Infrastructure

Algoa Correctional Center
8501 No More Victims Road
Jefferson City, MO 65101

PROJECT # C2315-01
SITE # 7006
ASSET # 9327006056

REVISION: _____
DATE: _____
REVISION: _____
DATE: _____
REVISION: _____
DATE: _____
ISSUE DATE: 04/22/2024


CAD DWG FILE: FA-FP-185
DRAWN BY: FSC
CHECKED BY: JMA
DESIGNED BY: FSC

SHEET TITLE:
HOUSING 16 - FIRST
FLOOR FIRE DEMO
ALARM PLAN

SHEET NUMBER:
FAD-1400


GENERAL NOTES

1. ALL NOTIFICATION AND DETECTION DEVICES ARE TO BE REPLACED. LOCATIONS TO BE MODIFIED AS NECESSARY TO MEET THE REQUIREMENTS OF NFPA 72. REFER TO NEW WORK DRAWINGS FOR ADDITIONAL INFORMATION.
2. ALL WIRING AND CONDUIT IN GOOD WORKING CONDITION MAY BE RE UTILIZED FOR NEW FIRE ALARM SYSTEM.

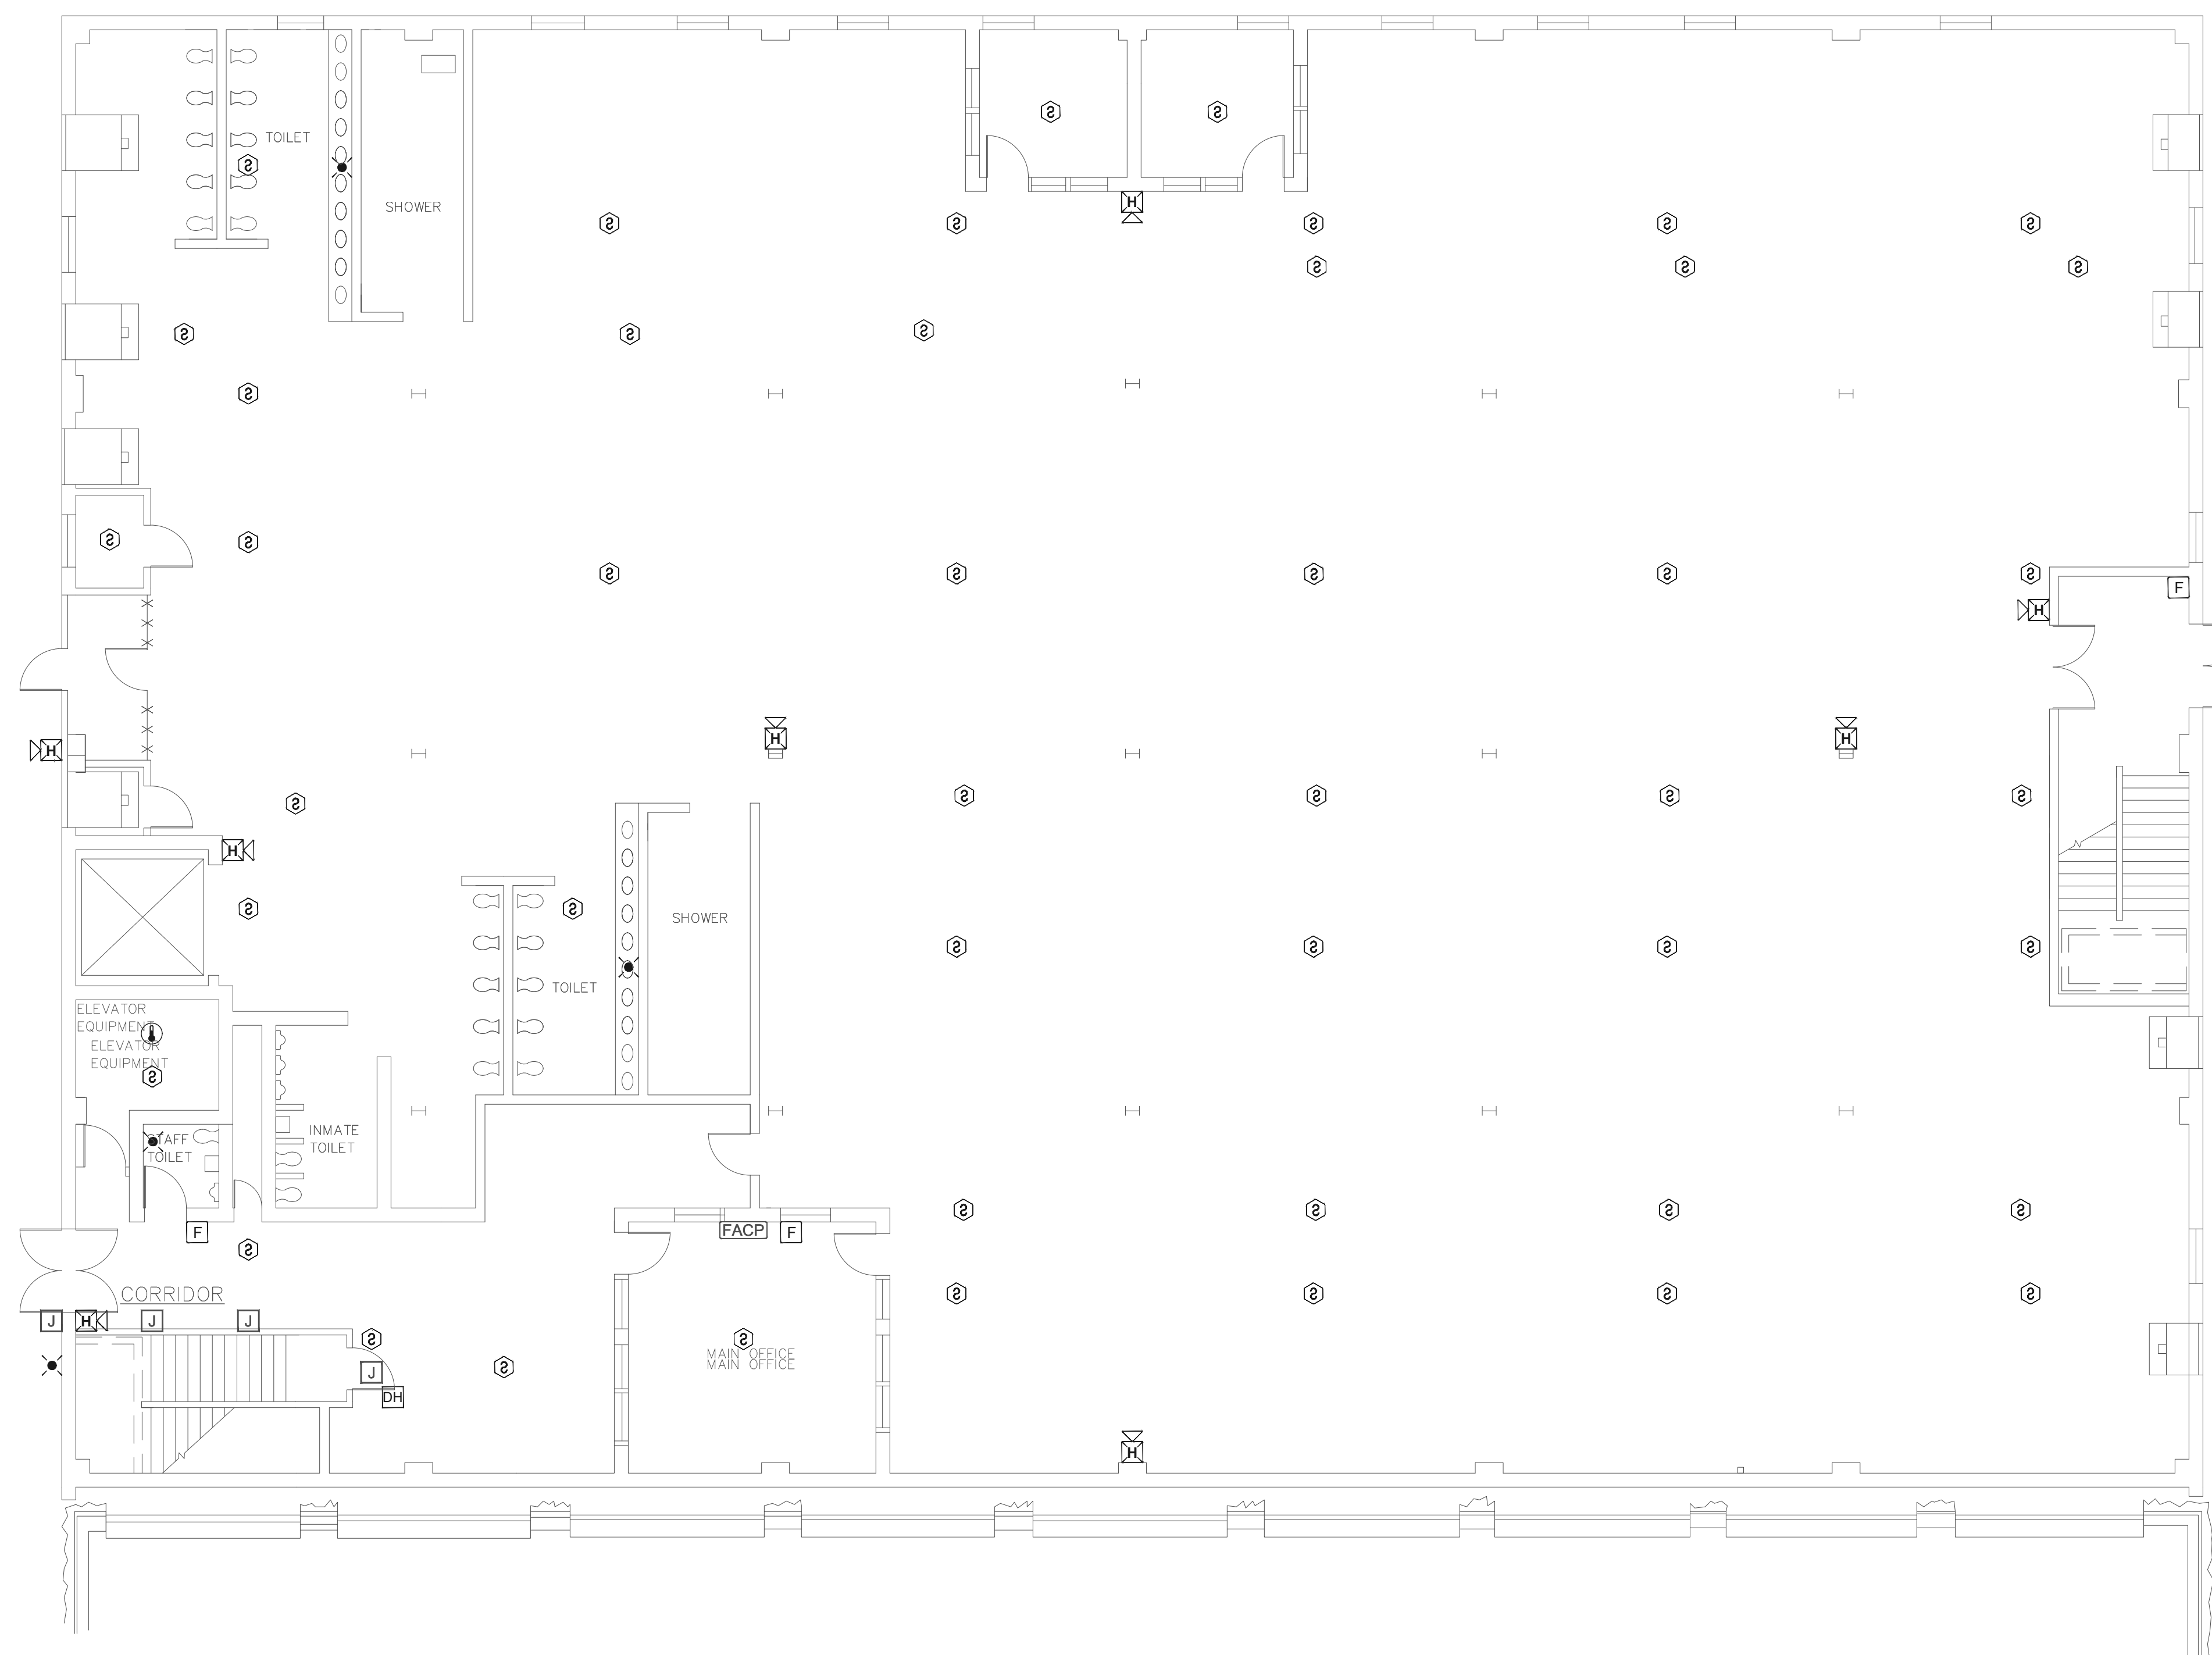


1 HOUSING 16 - FIRST FLOOR FIRE ALARM DEMO PLAN
SCALE: 1/8" = 1'-0"

KEY PLAN

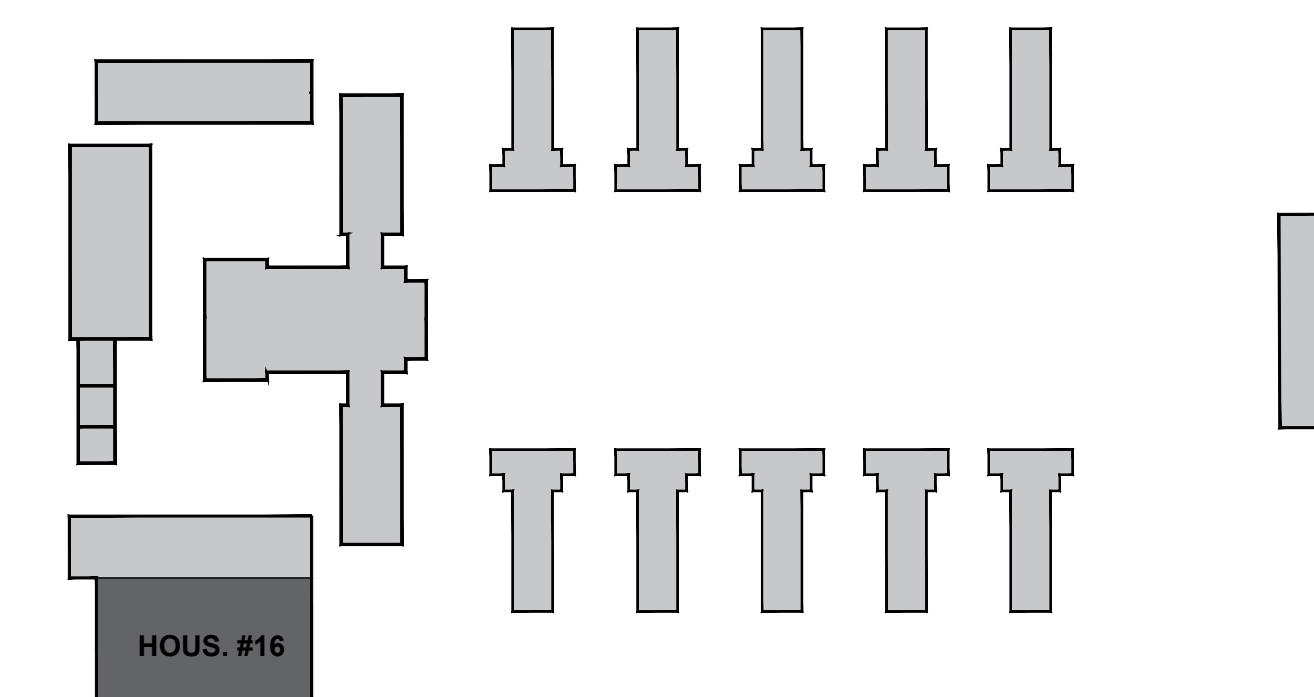




PROFESSIONAL SEAL

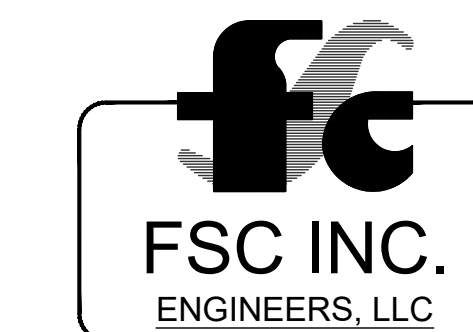

8675 W 96TH STREET
OVERLAND PARK, KS. 66212
PHONE: 816.33.4373
FAX: 913.722.3484

NOTES:
FOR FIRE ALARM GENERAL NOTES,
REFER TO DWG# FA-002

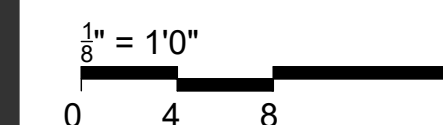

OFFICE OF
ADMINISTRATION
DIVISION OF FACILITIES
MANAGEMENT,
DESIGN AND
CONSTRUCTION

Replace Fire Alarm
System, Infrastructure

Algoa Correctional Center
8501 No More Victims Road
Jefferson City, MO 65101

PROJECT # C2315-01
SITE # 7006
ASSET # 9327006056

REVISION: _____
DATE: _____
REVISION: _____
DATE: _____
REVISION: _____
DATE: _____

ISSUE DATE: 04/22/2024

CAD DWG FILE: FA-FP-186
DRAWN BY: FSC
CHECKED BY: JMA
DESIGNED BY: FSC


SHEET TITLE:
**HOUSING 16 -
SECOND FLOOR FIRE
ALARM DEMO PLAN**

SHEET NUMBER:
FAD-1401

87 OF 87 SHEETS
04/22/2024

GENERAL NOTES

1. ALL NOTIFICATION AND DETECTION DEVICES ARE TO BE REPLACED. LOCATIONS TO BE MODIFIED AS NECESSARY TO MEET THE REQUIREMENTS OF NFPA 72. REFER TO NEW WORK DRAWINGS FOR ADDITIONAL INFORMATION.
2. ALL WIRING AND CONDUIT IN GOOD WORKING CONDITION MAY BE RE UTILIZED FOR NEW FIRE ALARM SYSTEM.

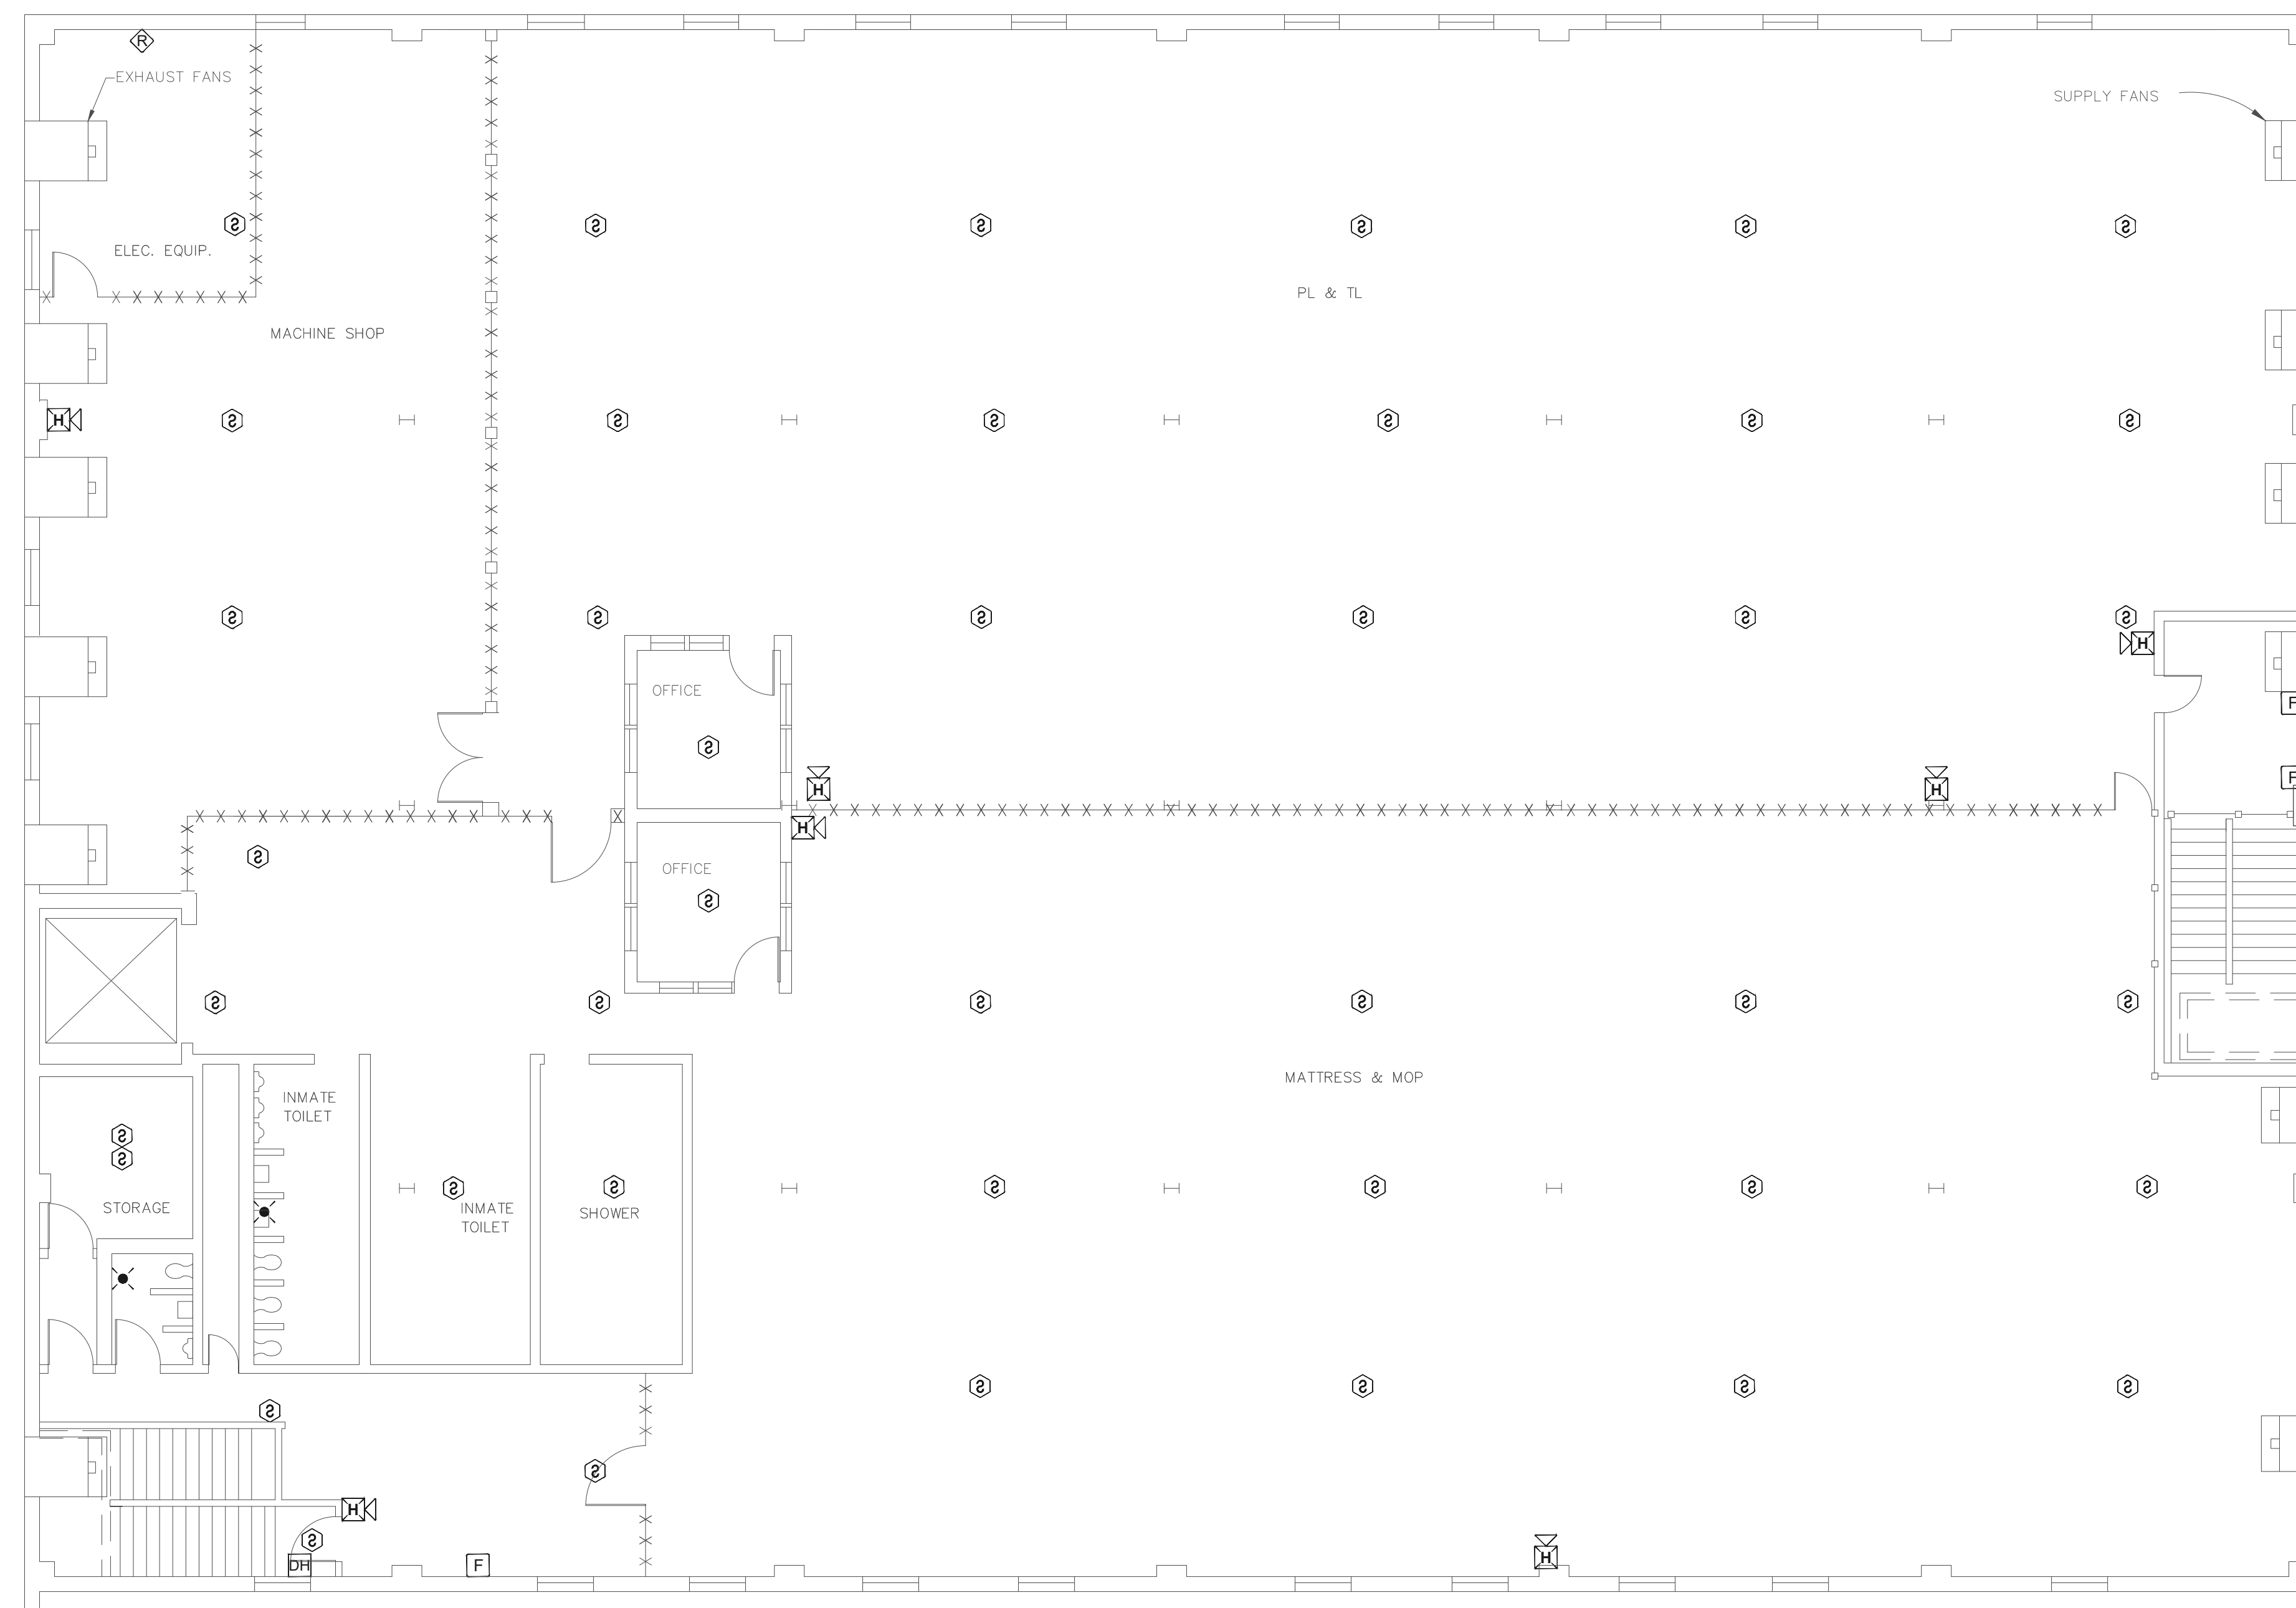

1 HOUSING 16 - SECOND FLOOR FIRE ALARM DEMO PLAN
SCALE: 1/8" = 1'-0"

KEY PLAN

