


# REPAINT HANGAR FLOOR MISSOURI NATIONAL GUARD WAFB AASF HANGAR KNOB NOSTER , MISSOURI

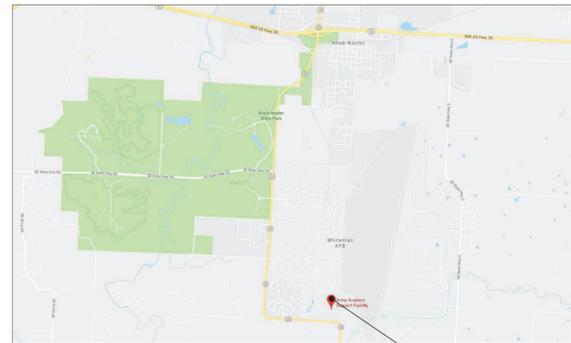

PROJECT LOCATION  
WHITEMAN AFB AASF  
1 ATTACK AVENUE  
KNOB NOSTER, MO 65305



DRAWING INDEX: G-001 COVER SHEET  
A-101 FLOOR PLAN

OWNER: STATE OF MISSOURI  
MICHAEL L. PARSONS, GOVERNOR

MISSOURI NATIONAL GUARD  
OFFICE OF THE ADJUTANT GENERAL  
FACILITIES MANAGEMENT OFFICE

PROJECT MANAGEMENT: OFFICE OF ADMINISTRATION  
DIVISION OF FACILITIES MANAGEMENT DESIGN  
AND CONSTRUCTION

DESIGNER: Office of The Adjutant General  
Missouri National Guard  
Facilities Management Office

PROJECT NUMBER: T2008-01  
ASSET NUMBER: 8136258001  
SITE NUMBER: 6258

**G-001**  
SHEET NUMBER: 1 OF 2



OFFICE OF THE  
ADJUTANT GENERAL

MISSOURI NATIONAL GUARD  
FACILITIES DIVISION



Digitally signed by  
LESKO, KEITH AUGUST.1456071542  
Date: 2020.06.11 09:06:40 -05'00'

DATE: 05/20/2020  
KEITH A. LESKO  
ARCHITECT A-6176

REVISED  
06/11/2020

**REPAINT HANGAR FLOOR**

WHITEMAN AFB AASF  
1 ATTACK AVENUE  
KNOB KNOSTER,  
JOHNSON COUNTY,  
MISSOURI

PROJECT # T2008-01  
ASSET # 8136258001  
SITE # 6258

REVISION:   
DATE: 06/11/2020  
REVISION: \_\_\_\_\_  
DATE: \_\_\_\_\_  
REVISION: \_\_\_\_\_  
DATE: \_\_\_\_\_  
ISSUE DATE: 05/20/2020


CAD DWG FILE: WHITEMAN AFB AASF HANGAR FLOOR REPAINT.DWG  
DRAWN BY: WYS  
CHECKED BY: KAL  
DESIGNED BY: KAL

SHEET TITLE:  
**FLOOR PLAN**

SHEET NUMBER:

**A-101**

SHEET 2 OF 2

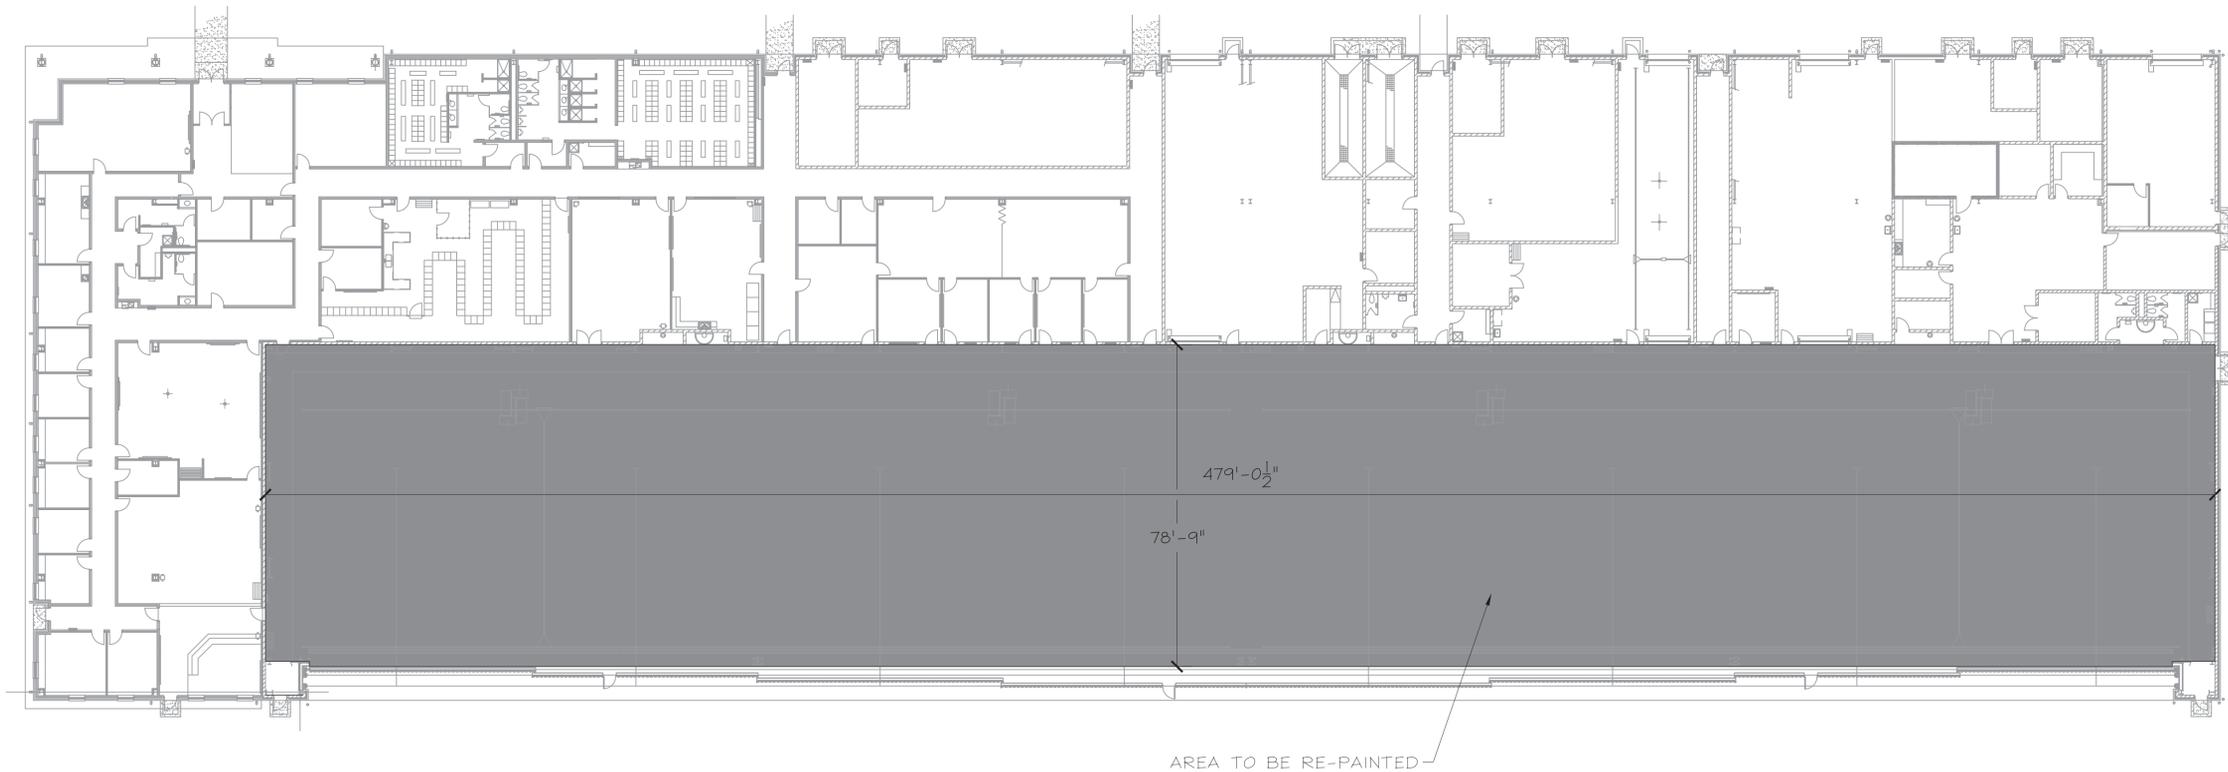



REVISION CHANGE:  
THE AREA OF FLOOR TO BE RE-PAINTED  
SHALL EXTEND TO THE WALLS ON THE  
NORTH, WEST AND EAST. ALL TRAFFIC  
WAYS PAINTED IN RED SHALL BE  
PAINTED AS SUCH AND MATCH EXIST.

GENERAL NOTES:

1. PREP EXIST. CONC. HANGER FLOOR FOR PAINTING AS RQ'D. PER MFGR'S. DIRECTION AND SPECIFICATIONS.
2. CONTRACTOR SHALL IDENTIFY AND MAKE RECORD OF ALL EXIST. FLOOR MARKINGS TO REPAINT.

A1 FLOOR PLAN  
A100 SCALE: 1" = 250'-0"



1

2

3

4

5