

ADDENDUM NO. 1

TO: PLANS AND SPECIFICATIONS FOR STATE OF MISSOURI

**Construct Battery Room
Trenton Field Maintenance Shop
Trenton, Missouri
PROJECT NO.: T2026-01**

Bid Opening Date: 1:30 PM, Thursday, May 28, 2020 (Not Changed)

Bidders are hereby informed that the construction Plans and/or Specifications are modified as follows:

SPECIFICATION CHANGES:

NONE.

DRAWING CHANGES:

1. SHEET A-101
 - a. REVISE Note in Detail 2 as shown on attached supplemental sketch SK-1.
 - b. ADD Note and Dimensions to Detail 4 as shown on attached supplemental sketch SK-2.
2. SHEET E-101
 - a. ADD the following Note to Detail 1:

NOTE: EXISTING ELECTRICAL PANEL D IS LOCATED WITHIN THE MEZZANINE AREA ALLOWING DIRECT ACCESS TO THE UNDERSIDE OF THE ROOF DECK FOR ROUTING EXPOSED CONDUIT.

GENERAL COMMENTS:

1. The Pre-Bid meeting was held Wednesday, May 13, 2020 followed by a walk-through of the facility.
2. Changes to, or clarification of, the bid documents are only made as issued in the addenda.
3. All correspondence with respect to this project must include the State of Missouri project number as indicated above.
4. Current Planholders list available online at: <https://www.oafmdcplanroom.com/jobs/465/planholders/t2026-01-construct-battery-room-trenton-field-maintenance-shop>
5. Bidders needing additional site inspection should contact Jeremy Newton at 573-638-9500, ext. 37484 to schedule a time.
6. Please contact Paul Girouard, Contract Specialist, at 573-751-4797 or paul.girouard@oa.mo.gov for questions about bidding procedures and MBE\WBE\SDVE Goals and bid submittal requirements.
7. Prospective Bidders contact American Document Solutions, 1400 Forum Blvd Suite 1C, Columbia MO 65201, 573-446-7768 to order official plans and specifications.

ATTACHMENTS:

1. Pre-Bid Meeting Sign-In Sheet
2. Supplemental Drawings SK-1 and SK-2

May 21, 2020

END ADDENDUM NO. 1

Project #T2026-01
Construct Battery Room
Trenton Field Maintenance Shop
Trenton, Missouri
Pre-Bid Meeting
Date: 5/13/2020

Sign-In Sheet

Initial	Name	Company	Phone	Email
JN	Jeremy Newton	MOARNG Design/Const.	573-690-1416	jeremy.l.newton.nfg@mail.mil
MS	Mike Sundermeyer	CASCO + R 5	573-645-9667	Mike.sundermeyer@cascoCorp.com
CS	Charles Saunders	DK Power	573-721-3564	Charles.DKPower@gmail.com
JK	Jeremy Kirkin	DK Power	573-721-1978	kirkinjeremy@hotmail.com
CB	Cody Block	OA/FMDC	573-298-1980	cody.block@ca.mo.gov
CSB	Craig Boock	OA/FMDC	573-751-7831	Craig.boock@ca.mo.gov
DM	David McClellan	Anchor	(660) 676-2468	anchorcontractorsllc@gmail.com
JN	Jeremy Nolan	Energylink	(573) 772-4811	jnolan@goenergylink.com
PF	Paul Ferguson	Fercon	(816) 602-2402	plr.ferguson@gmail.com
PF	Paul Ferguson	Fercon	(573) 625-5877	ferconconst@gmail.com



EXISTING PICNIC BENCH TO BE RELOCATED BY OWNER (N.I.C.)

EXISTING DOOR

EXISTING BUILDING WALL

EXISTING CONCRETE PAD TO BE REMOVED. PREPARE SUBGRADE PER SUB-GRADE PREPARATION NOTE (THIS SHEET).

REMOVE AND PROTECT EXISTING COMPRESSOR. PREPARE FOR RELOCATION PER 3/A-101. RE-INSTALL COMPRESSOR ON NEW CONCRETE SLAB WITHIN 5 WORK DAYS OF REMOVAL TO AVOID SIGNIFICANT DOWNTIME FOR SHOP STAFF.

EXISTING METAL SHED TO BE REMOVED. PROTECT EXISTING ADJACENT CONSTRUCTION AS REQUIRED.



FACE OF EXISTING BUILDING SIDING

EXISTING DOOR

OFFICE OF THE ADJUNCT
GENERAL DIVISION OF
FACILITIES
MANAGEMENT,
DESIGN AND
CONSTRUCTION
MISSOURI NATIONAL
GUARD

CONSTRUCT BATTERY ROOM

TRENTON FIELD MAINTENANCE SHOP

901 INDUSTRIAL DRIVE
TRENTON, MISSOURI

PROJECT # T2026-01
SITE # 6256
FACILITY # 8136256006

REVISION: 1
DATE: 05/21/2020
REVISION: _____
DATE: _____
REVISION: _____
DATE: _____
ISSUE DATE: 01/14/2020

DRAWN BY: ALH
CHECKED BY: MSS
DESIGNED BY: MSS

SHEET TITLE:
A-101
SUPPLEMENTAL
SKETCH


SHEET NUMBER:

SK-1





5/21/20

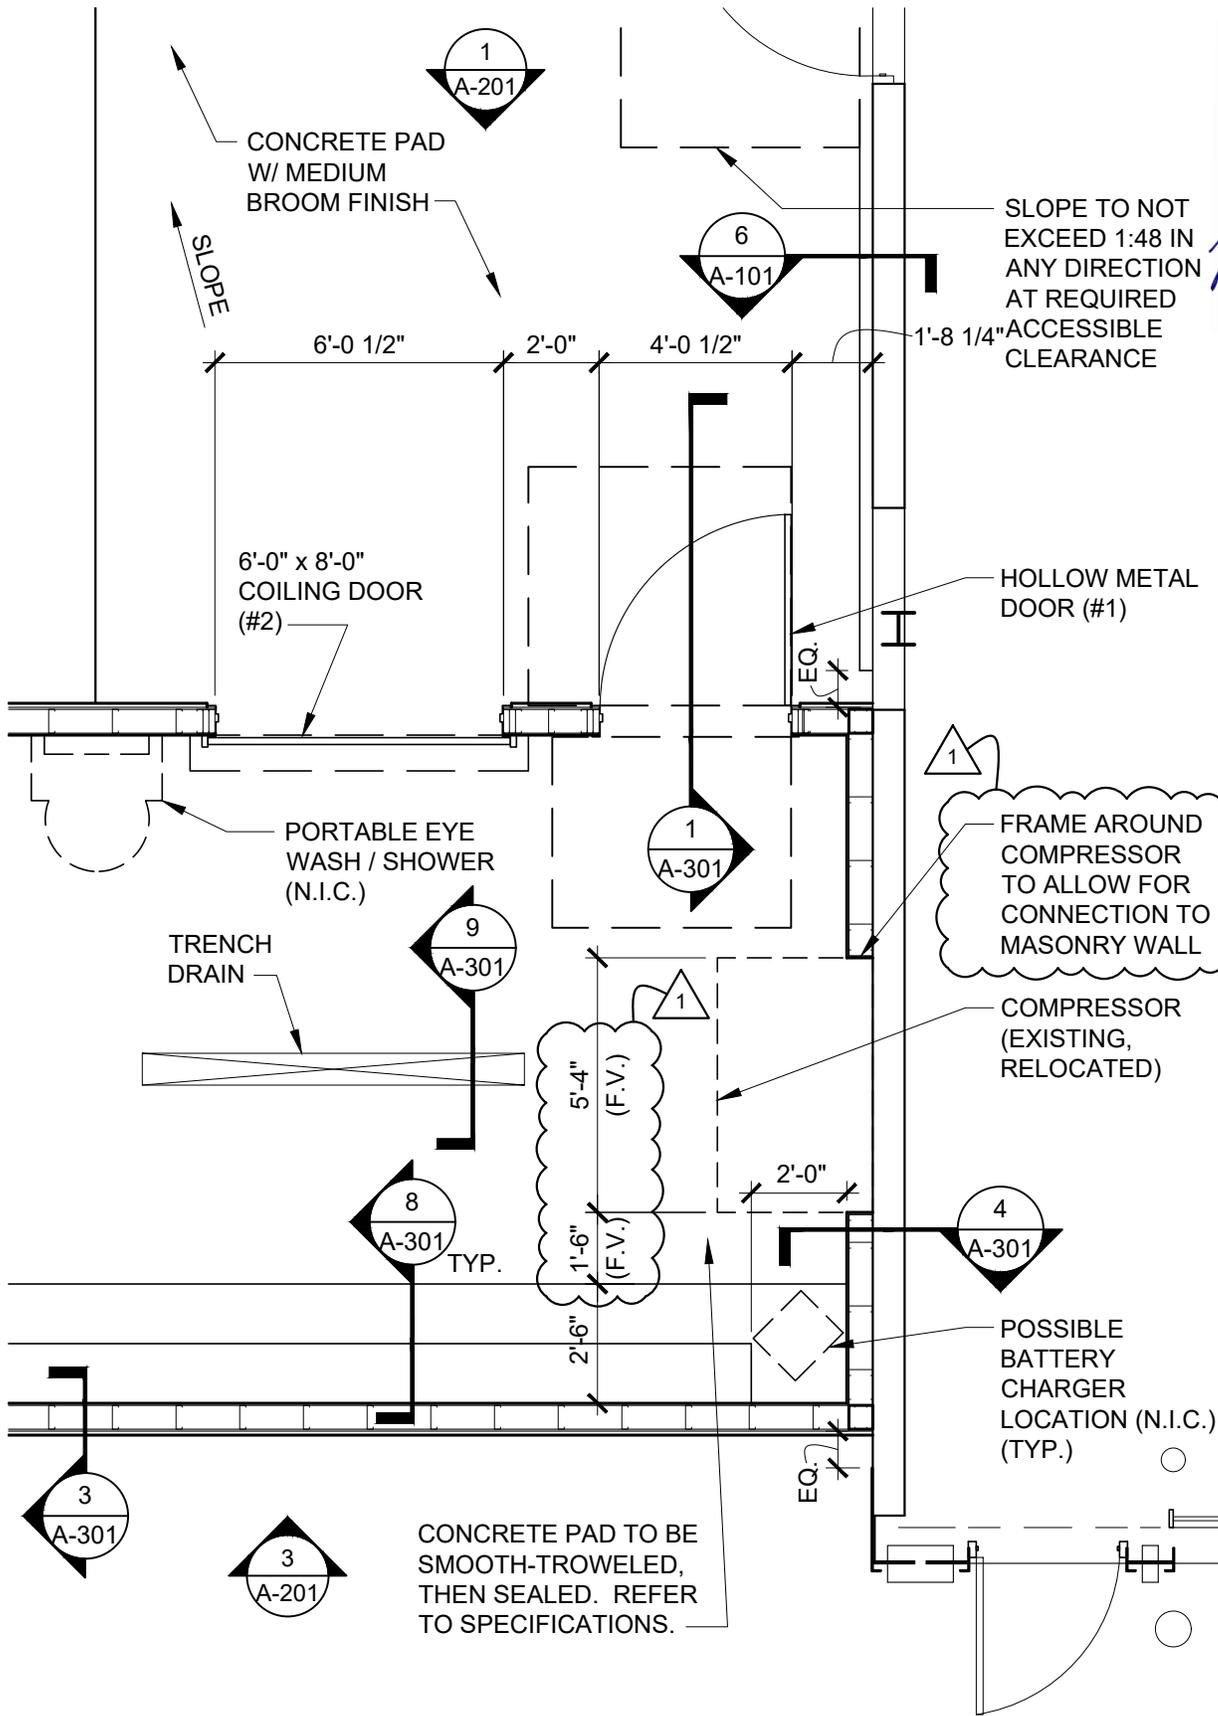

CASCO + R5
12 Sunnen Drive, Suite 100, St. Louis, MO 63143 T: 314.821.1100

OFFICE OF THE ADJUNCT
GENERAL DIVISION OF
FACILITIES
MANAGEMENT,
DESIGN AND
CONSTRUCTION
MISSOURI NATIONAL
GUARD

CONSTRUCT BATTERY
ROOM

TRENTON FIELD
MAINTENANCE SHOP

901 INDUSTRIAL DRIVE
TRENTON, MISSOURI

PROJECT # T2026-01
SITE # 6256
FACILITY # 8136256006

REVISION: 1
DATE: 05/21/2020
REVISION: _____
DATE: _____
REVISION: _____
DATE: _____
ISSUE DATE: 01/14/2020

DRAWN BY: ALH
CHECKED BY: MSS
DESIGNED BY: MSS

SHEET TITLE:
A-101
SUPPLEMENTAL
SKETCH

SHEET NUMBER:

SK-2

**BATTERY STORAGE
FLOOR PLAN (PARTIAL)**

SCALE: 1/4" = 1'-0"



4
A-101