# ADDENDUM NO. 1

## TO: PLANS AND SPECIFICATIONS FOR STATE OF MISSOURI

Construct Four New Yurts Lake of the Ozarks State Park Kaiser, Missouri PROJECT NO. X2315-01

Bid Opening Date: 1:30 PM, Tuesday, September 17, 2024

Bidders are hereby informed that the Construction Plans and/or Specifications are modified as follows:

#### **SPECIFICATION CHANGES:**

1. No Specification changes.

## DRAWING CHANGES:

- 1. Sheet C-101
  - REPLACE Sheet C-101 with attached revised Sheet C-101.
    Sheet C-101 was amended to show existing camp site numbers for each of the sites being modified.

#### 2. Sheet C-103

a. REPLACE Sheet C-103 with attached revised Sheet C-103.

Sheet C-103 was amended to correct the deck elevation to 773.69.

#### 3. Sheet A-201

a. REPLACE Sheet A-201 with attached revised Sheet A-201.

Sheet A-201 was revised to correct the top of rafter elevation consistent with a 16' yurt.

#### **GENERAL COMMENTS**:

- 1. The Pre-Bid Meeting was held September 4, 2024. The Pre-Bid Meeting sign-in sheet is attached.
- Please contact Lorena Villalobos: 573-751-3565, <u>Lorena.Villalobos@oa.mo.gov</u> for questions regarding bidding procedures, MBE/WBE/SDVE Goals, and other submittal requirements.
- 3. The deadline for technical questions was September 10, 2024, at noon (12 pm).
- 4. Changes to, or clarification of, the Bid Documents are only made as issued in the

Addenda.

- 5. All correspondence with respect to this project must include the State of Missouri project number as indicated above.
- 6. Current Plan holders list is available online at: https://www.oafmdcplanroom.com/projects/2580/details/x2315-01-construct-four-newyurts-lake-of-the-ozarks-state-park
- 7. Prospective Bidders contact American Document Solutions, 1400 Forum Blvd., Suite 7A, Columbia, Missouri 65203, 573-446-7768 to order official plans and specifications.
- 8. All bids shall be submitted without additional terms and conditions, modification or reservation on the bid form with each space properly filled. Bids not on these forms will be rejected. Failure to do so will result in rejection of the bid.
- 9. MBE/WBE/SDVE participation requirements can be found in DIVISION 00. MBE/WBE/SDVE Goals: MBE 10%, WBE 10%, and SDVE 3%. NOTE: Only MBE/WBE firms certified by the State of Missouri Office of Equal Opportunity as of the date of bid opening, or SDVE(s) meeting the requirements of Section 34.074, RSMo and 1 CSR 30-5.010, can be used to satisfy the MBE/WBE/SDVE participation goals for this project. No other certifications from other Missouri certifying agencies will be accepted. If a bidder is unable to meet a participation goal, a Good Faith Effort Determination Form must be completed. Failure to complete this process will result in rejection of the bid.
- 10. The project site is less than one acre, so no DNR land disturbance permit is required. Plans require erosion and sediment control devices around each site.
- 11. The contractor is responsible for engaging a qualified testing firm for all testing and inspection of materials.
- 12. Contractor is responsible for obtaining Building permit from the Osage Beach Fire Protection District for each yurt and the lodging permit from Missouri Department of Health and Senior Services for each yurt.
- 13. The decks for the yurts are designed around the yurt. The yurt floor shall not be placed on the deck, but on a separate system as recommended by the manufacturer.
- 14. Contractor coordination is required as there will be two other construction projects occurring within the park at the same time. A waterline project will pass through this project. Approaches to parking spots were designed to allow the waterline.
- 15. Reservations for the camp sites will be halted on 10/31/24. Construction can begin on 11/1/24. It was reiterated that there was no burning in the park. Trees would have to be removed off site.
- 16. The contractor is to provide any additional surveying.
- 17. Contractor to coordinate with Parks staff if boring under the road for electrical as there is a force main running under the roadway.
- 18. Parks staff will put Owner supplied furniture together. The contractor is responsible for installing the furniture.

# ATTACHMENTS:

- 1. Pre-Bid Meeting Sign-In Sheet
- 2. Sheets C-101, C-103, A-201

## September 11, 2024

## END ADDENDUM NO. 1


Name & Title	Company Name & Type of Contracting	MBE/WBE/ SDVE Status	Phone	E-Mail Address of Attendee & E-Mail Address of Individual filling out Bid Documents
Brian Williams	BS+S		573-636-3303	bwillionse ess-Inc. com
Chris Yarnell	11		16	Edamell @ ess-inc.cm
ADAM ENBODEN	MSP		417/532-7161 \$	adam. enboden a dur. no. jou
Dwayne Thompson	MSP		573/348-2694	Dwayne. Thompson @ Jour. Marg
LARRY WEBB	MSP		573.348-2694	larry sebs edurno.gov
ERMERNIGHT	YURTS		3142257988	erniek6304084AHOO.com

Name & Title	Company Name Type of Contracting	MBE/WBE/ SDVE Status	Phone	E-Mail Address of Attendee and E-Mail Address of Individual filling out Bid Documents
J.J. GATBS MSP PHD Project Managranut	Missouri St. Paules (MSP)		573-644-3723 (C) 573-622-6390 (0)	jj.gaves @ dur me gou
Bailey Huhmann Brown + Root PM	Brown + Root		573-3537495 5 <b>73-257-0</b> 509	baitey.huhmann@brown@uclrcot.com
Lorena VinnoBos Project Manager	OA / FMOC		(573)645.6526	Lorena. Villalabas log. mo.gov
			1	

Name & Title	Company Name Type of Contracting	MBE/WBE/ SDVE Status	Phone	E-Mail Address of Attendee and E-Mail Address of Individual filling out Bid Documents
Scotty Gurley	Snodgrass Contracting	8-A /SOVE	5 73·433-6438	Scottyg & snodgruss contracting.com
Feets	Sudgress Confreeting	8-4/SDVE	7193559110	Steets@Snodyvass Contraction
Dustin Armstrong	Dynamic EVC L&B Services	τ <sup>υ</sup>	4179204489	damstrange dynamiceuc.com
Justin Wall CEO	Wall's Huac service LLC		573-505-1845	Ransen Justin Chorman, 6M
ERIC SHEREELL	PCE Construction		573-201-1834	esherrell@pce-mo.com
Debbre Rosipal for guy augenstein	Thomas Construction			gaugenstein othomasbuilder.com drosyzal Othomasbuilder.com


Name & Title	Company Name Type of Contracting	MBE/WBE/ SDVE Status	Phone	E-Mail Address of Attendee and E-Mail Address of Individual filling out Bid Documents
Ethan Olson Robert Berry	REI Development	WBE	573-821-7533	ethan@reidevgroup.com
Todd Floyd Estimator	Teel Mechanical		573-216-3203	+floyd @ teel mechanical. com
Robb Kemna	Meyer Electric		573 (210 3315	robbskomna meyeralectric @ gmai
			2	

1-

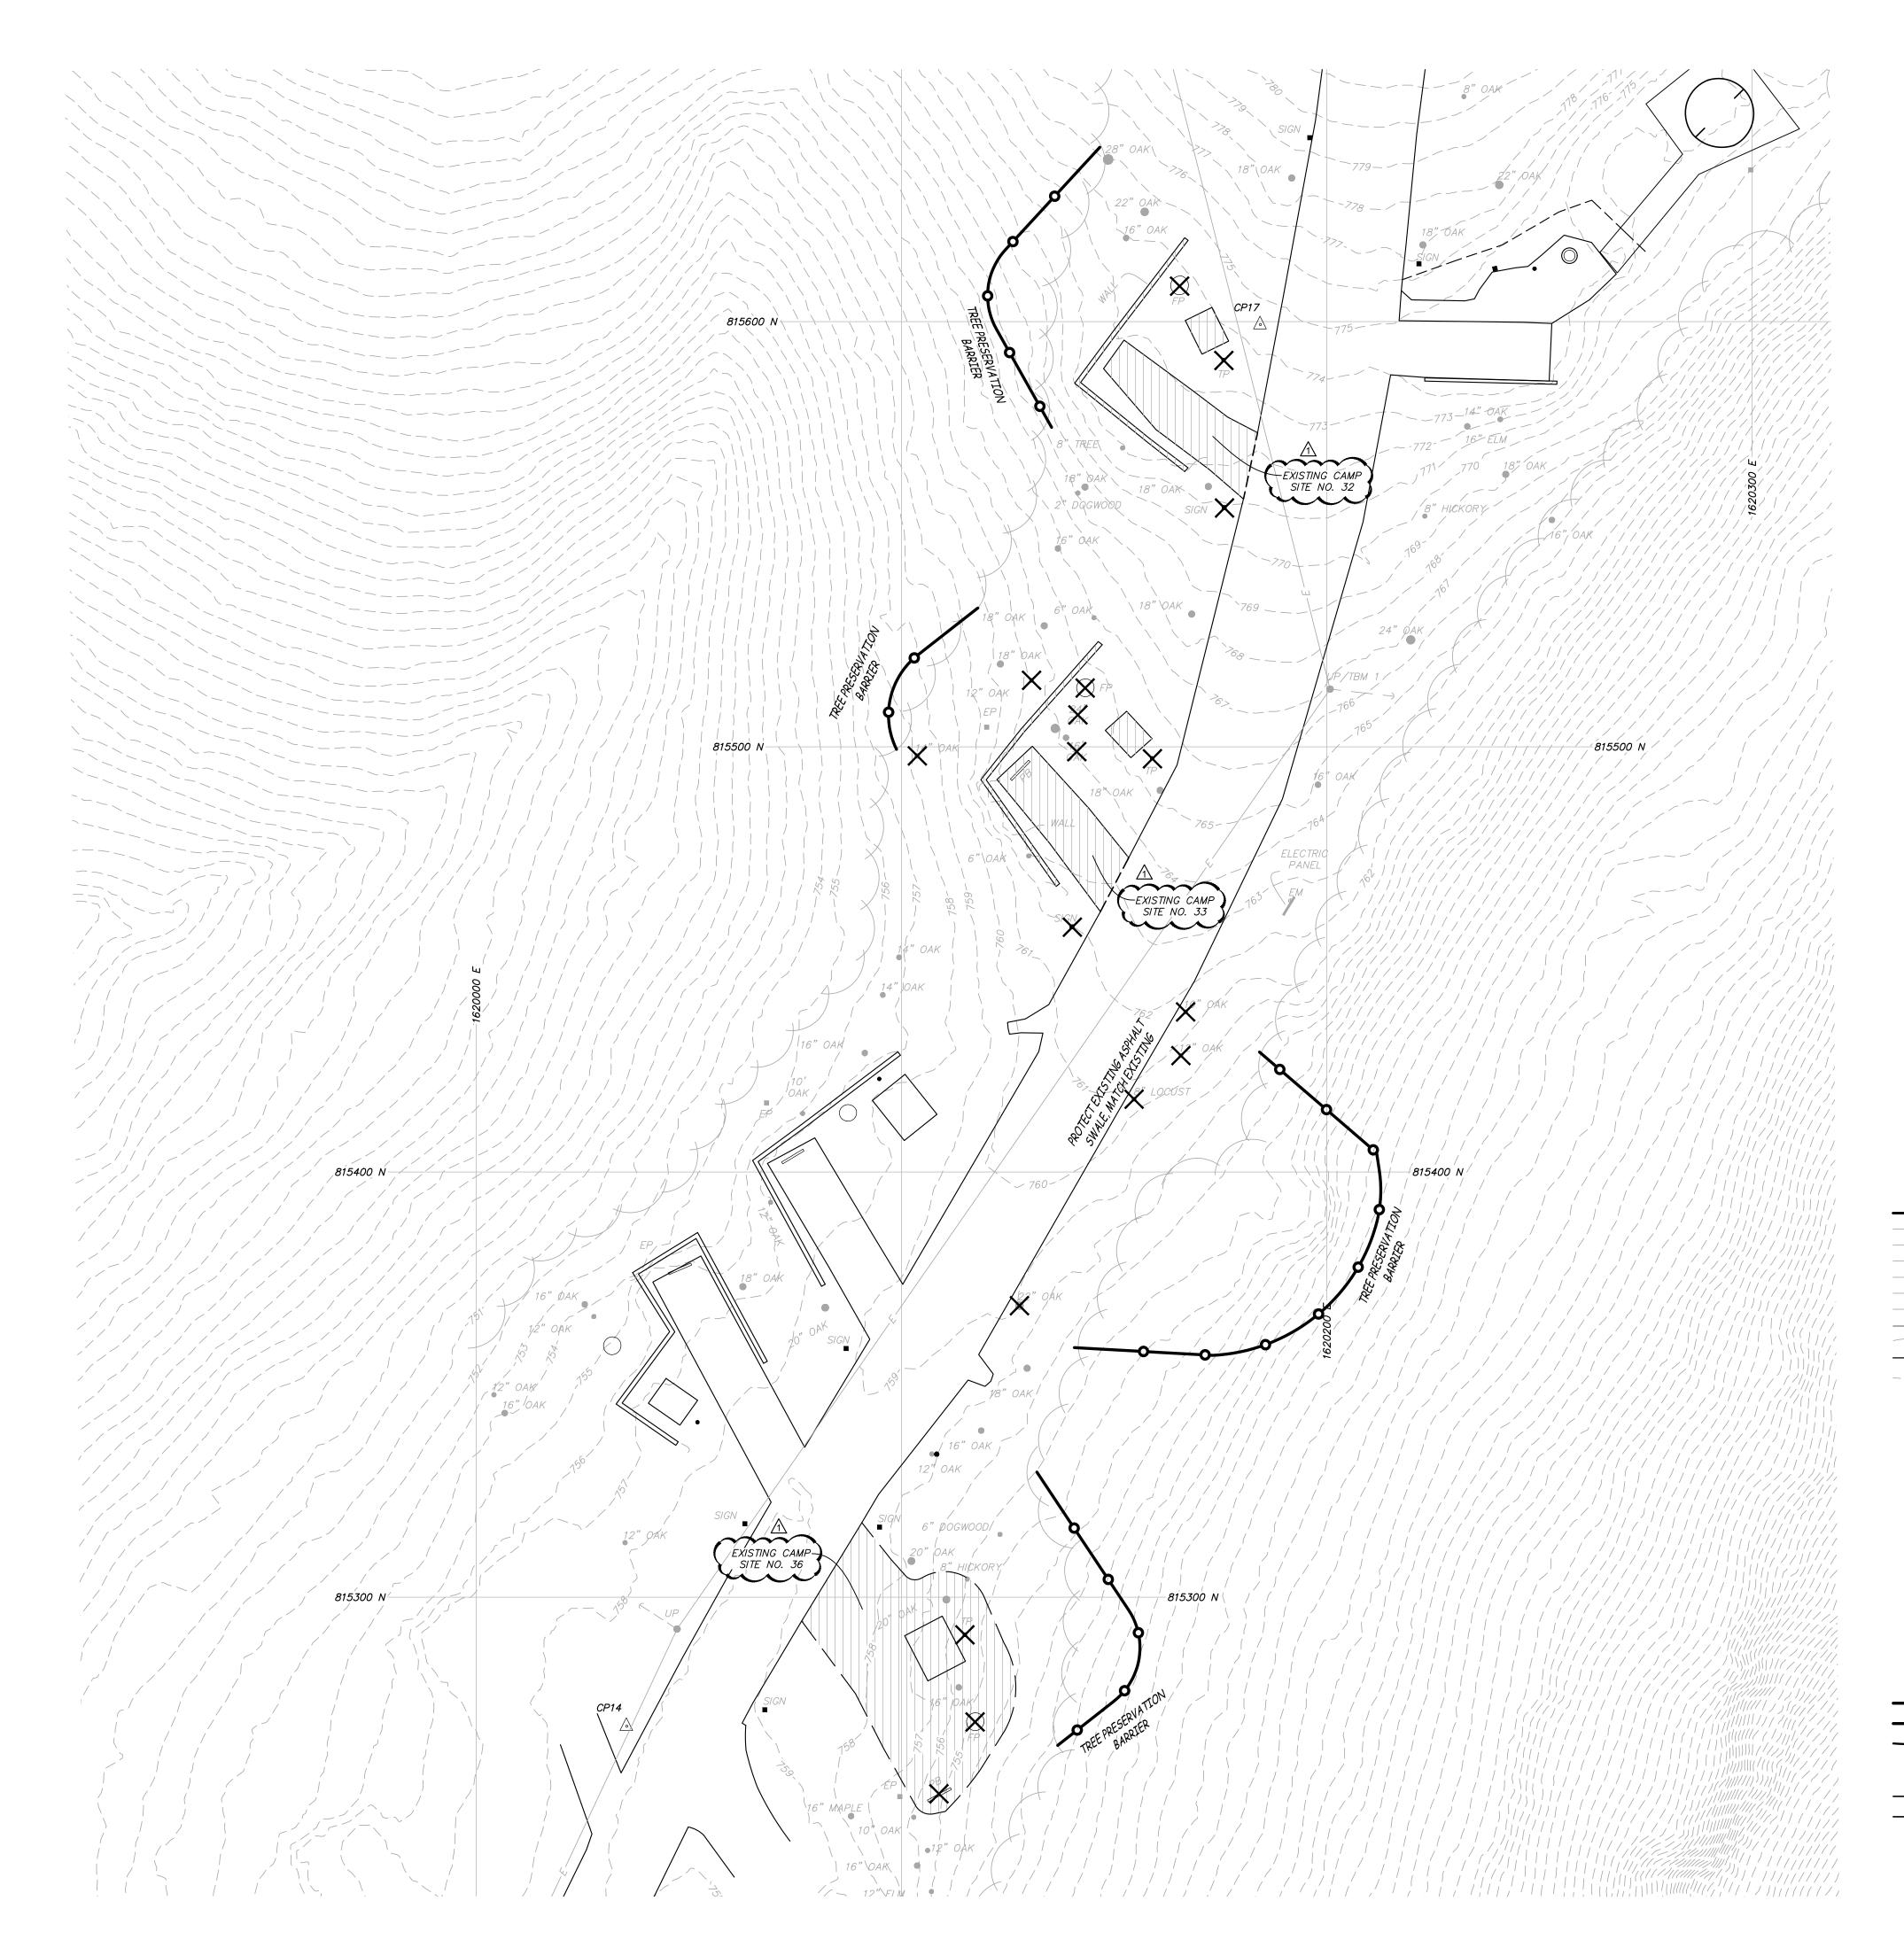



LEGEND

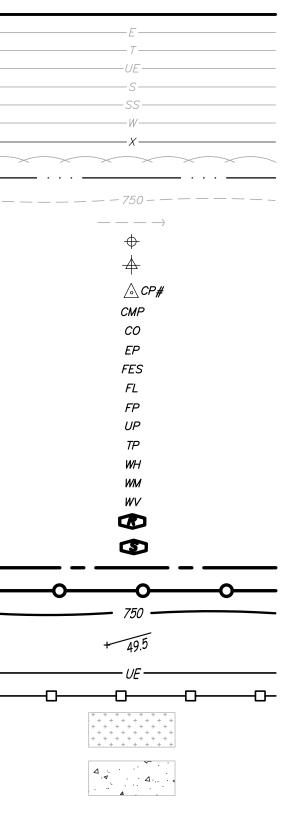


PROPERTY LINE ELECTRIC LINE TELECOMMUNICATIONS LINE UNDERGROUND ELECTRIC LINE SANITARY SEWER LINE STORM SEWER LINE WATER LINE FENCE TREE & BRUSH LINE DRAINAGE SWALE EXISTING CONTOUR ANCHOR IRON R/W MARKER CONTROL POINT CORRUGATED METAL PIPE CLEANOUT ELECTRIC PEDESTAL FLARED END SECTION FLOW LINE FIRE PIT (SIZES VARY) UTILITY POLE TRASH POST WATER HYDRANT WATER METER WATER VALVE ROCK DITCH CHECK SEDIMENT TRAP WADDLE TREE PRESERVATION BARRIER FINISH CONTOUR FINISH GRADE ELEVATION PROPOSED UNDERGROUND ELECTRIC PROPOSED RAILING ASPHALT PAVEMENT

HEAVY DUTY CONCRETE

STATE OF MISSOURI MICHAEL L. PARSON, GOVERNOR
9/6/2024 OF MI S CHRISTOPHER WM. YARNELL NUMBER E23242 PROFFISIONAL CHRISTOPHER WM. YARNELL REGISTERED PROFESSIONAL ENGINEER E-23242
Engineering Services Britering Services Britering Services Britering Services Britering Services Britering Services Britering Services
OFFICE OF ADMINISTRATION DIVISION OF FACILITIES MANAGEMENT, DESIGN AND CONSTRUCTION DEPARTMENT OF NATURAL RESOURCES, DIVISION OF STATE PARKS
LAKE OF THE OZARKS STATE PARK CONSTRUCT 4 NEW YURTS
LAKE OF THE OZARKS STATE PARK MO ROUTE 134 KAISER, MISSOURI 65047 CAMDEN COUNTY PROJECT # X2315-01 SITE # 5306 ASSET# 7815306134
REVISION: ADDENDUM 1 DATE: 09/06/2024 REVISION: DATE: REVISION: DATE: ISSUE DATE: 06/24/2024
CAD DWG FILE:XXX DRAWN BY: <u>BKW</u> CHECKED BY: JCB DESIGNED BY: <u>CWY</u> SHEET TITLE:
DEMOLITION PLAN
C-101

3 OF 12 SHEETS


6/24/2024

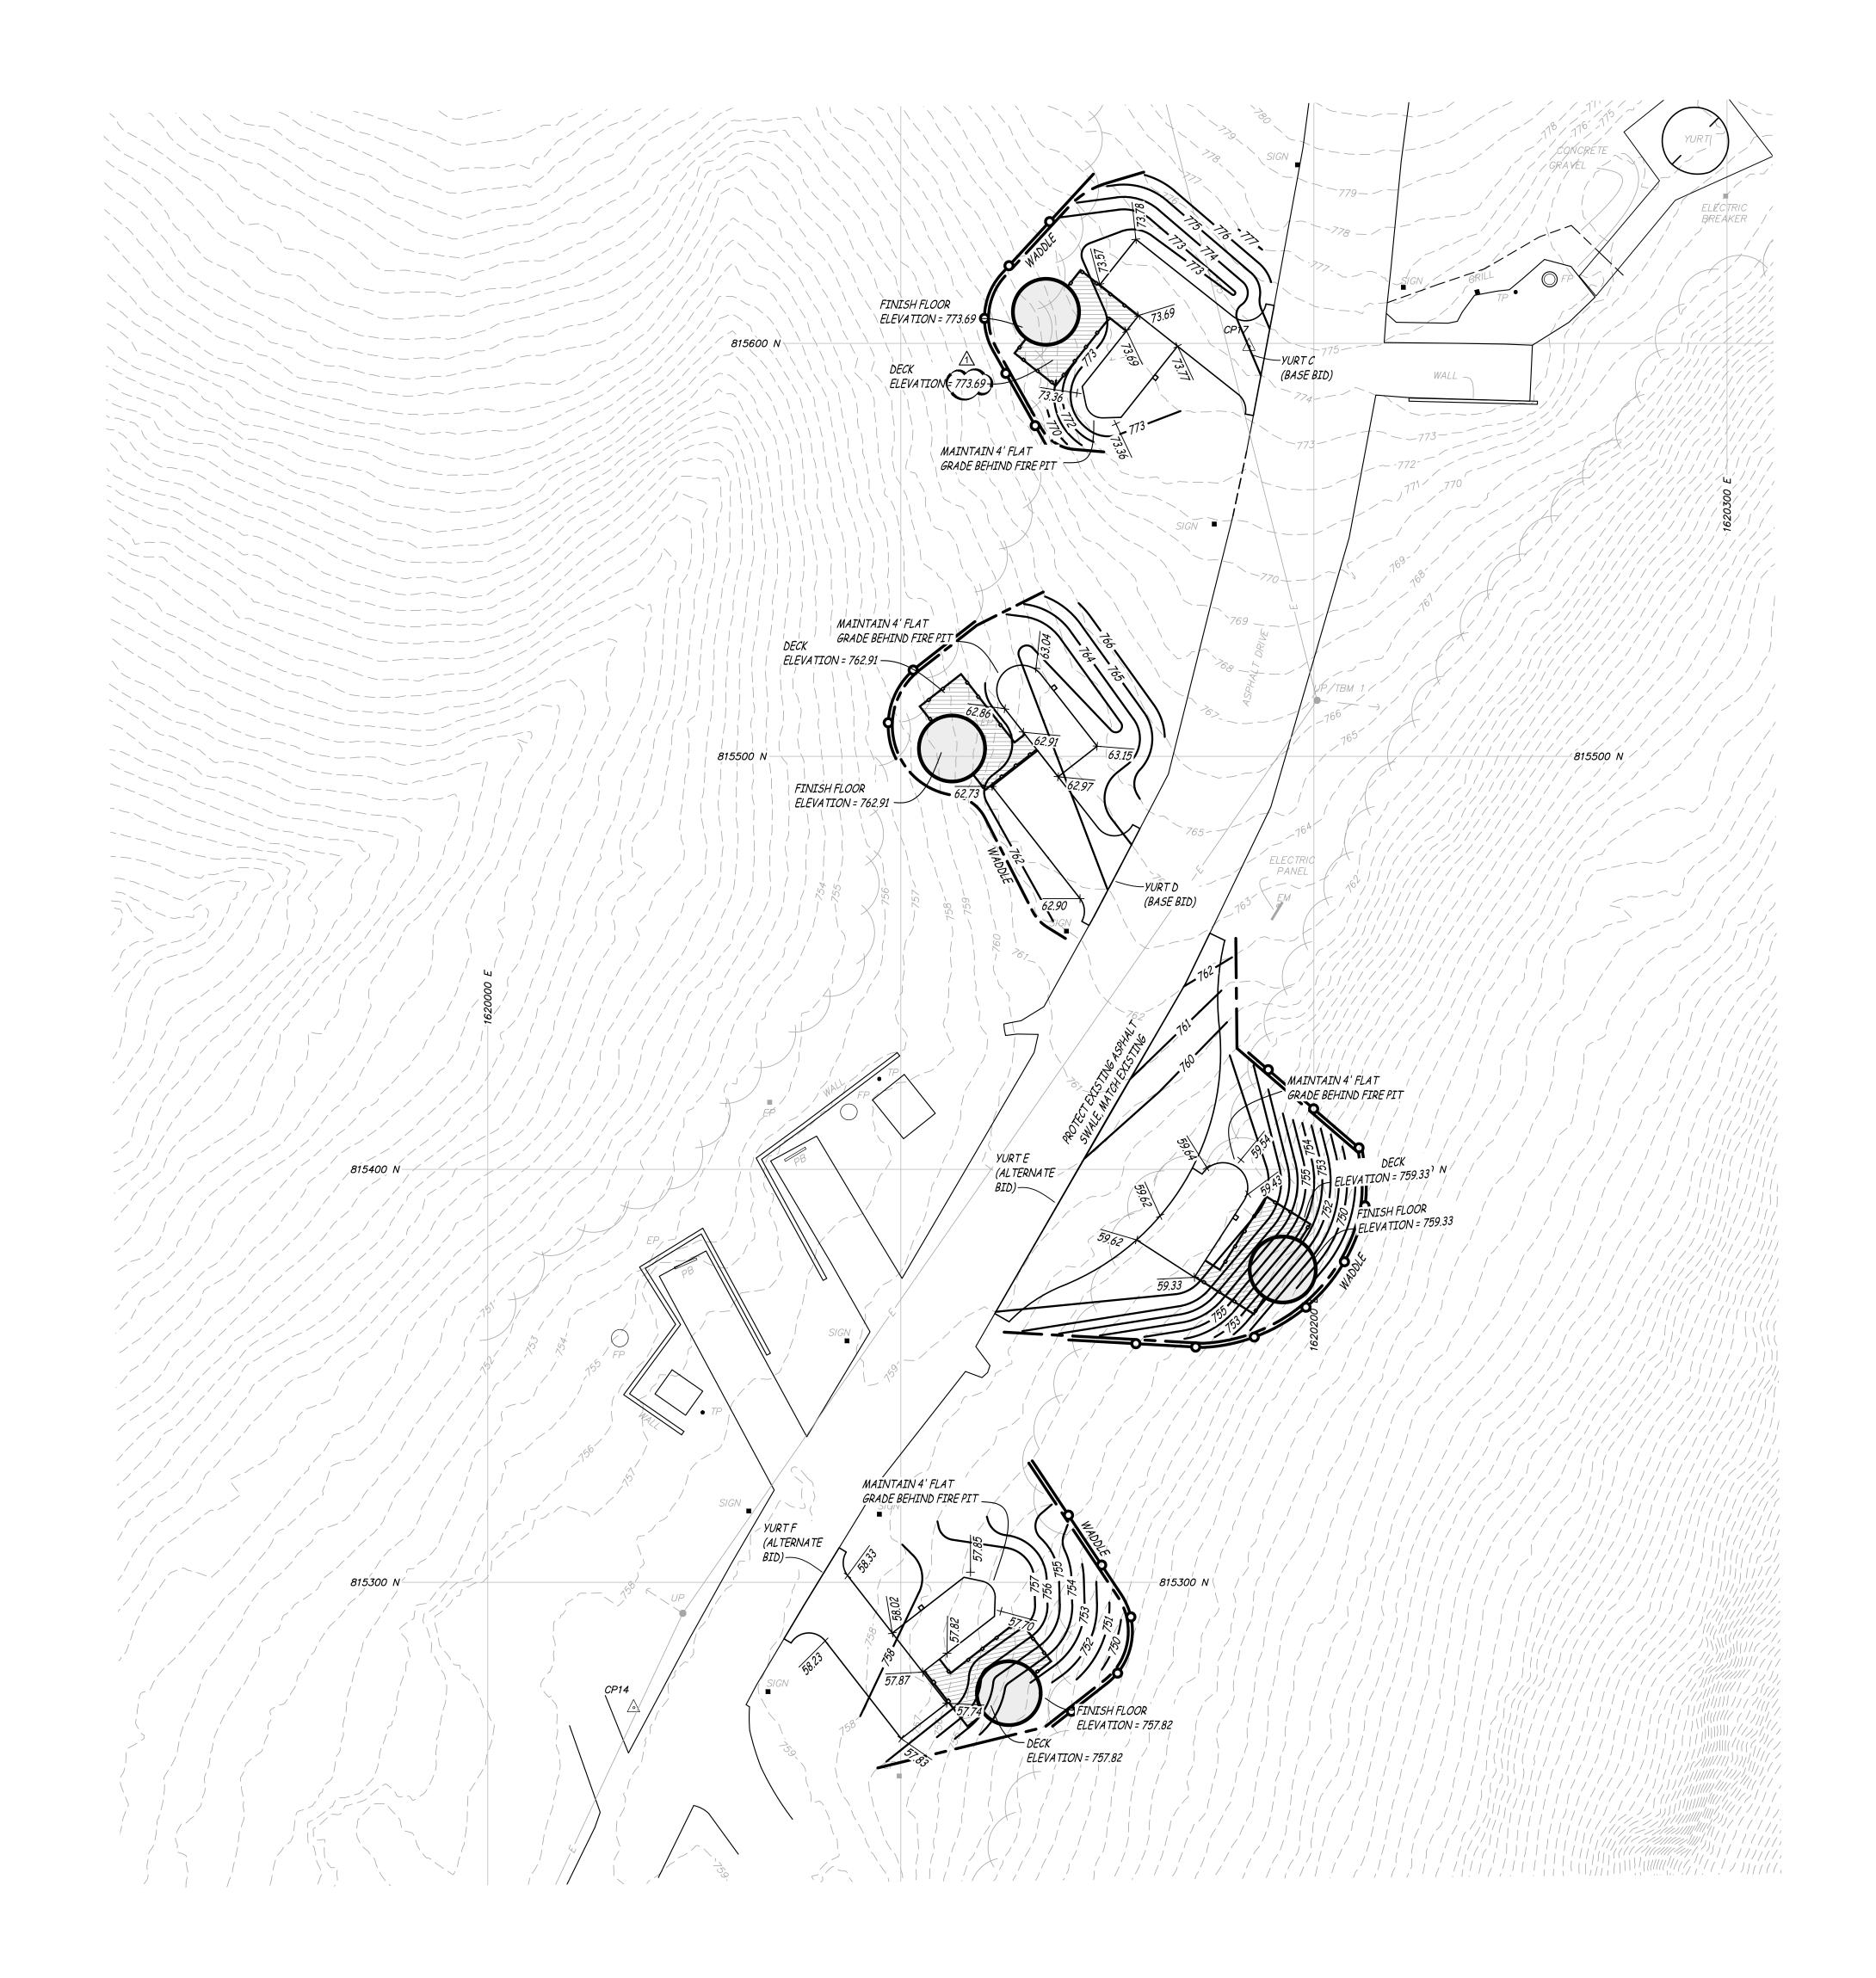




- NOTES: 1. BMPS MAY BE ADJUSTED TO FIT FIELD CONDITIONS. ADJUSTMENTS SHALL BE DOCUMENTED IN THE SWPPP.
- 2. USE WILDLIFE FRIENDLY EROSION CONTROL PRODUCTS. PLEASE USE THE FOLLOWING RESOURCE FOR REFERENCE: HTTPS: //WWW.FWS.GOV/INITIATIVE/PROTECTING-WILDLIFE/MAKE-CHANGE-WILDLIFE-FRIENDLY-EROSION-CONTROLPRODUCTS.

LEGEND

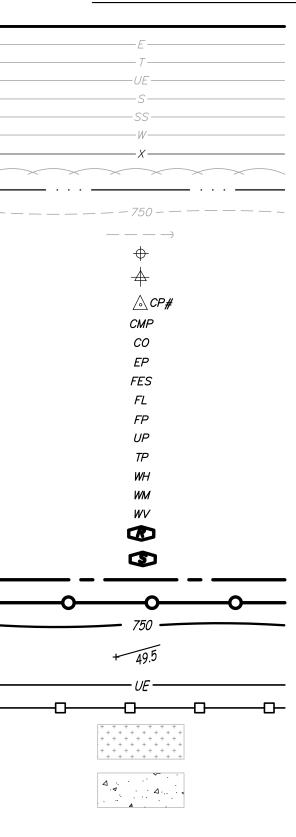


PROPERTY LINE ELECTRIC LINE TELECOMMUNICATIONS LINE UNDERGROUND ELECTRIC LINE SANITARY SEWER LINE STORM SEWER LINE WATER LINE FENCE TREE & BRUSH LINE DRAINAGE SWALE EXISTING CONTOUR ANCHOR IRON R/W MARKER CONTROL POINT CORRUGATED METAL PIPE CLEANOUT ELECTRIC PEDESTAL FLARED END SECTION FLOW LINE FIRE PIT (SIZES VARY) UTILITY POLE TRASH POST WATER HYDRANT WATER METER WATER VALVE ROCK DITCH CHECK SEDIMENT TRAP WADDLE TREE PRESERVATION BARRIER FINISH CONTOUR FINISH GRADE ELEVATION PROPOSED UNDERGROUND ELECTRIC PROPOSED RAILING ASPHALT PAVEMENT


HEAVY DUTY CONCRETE

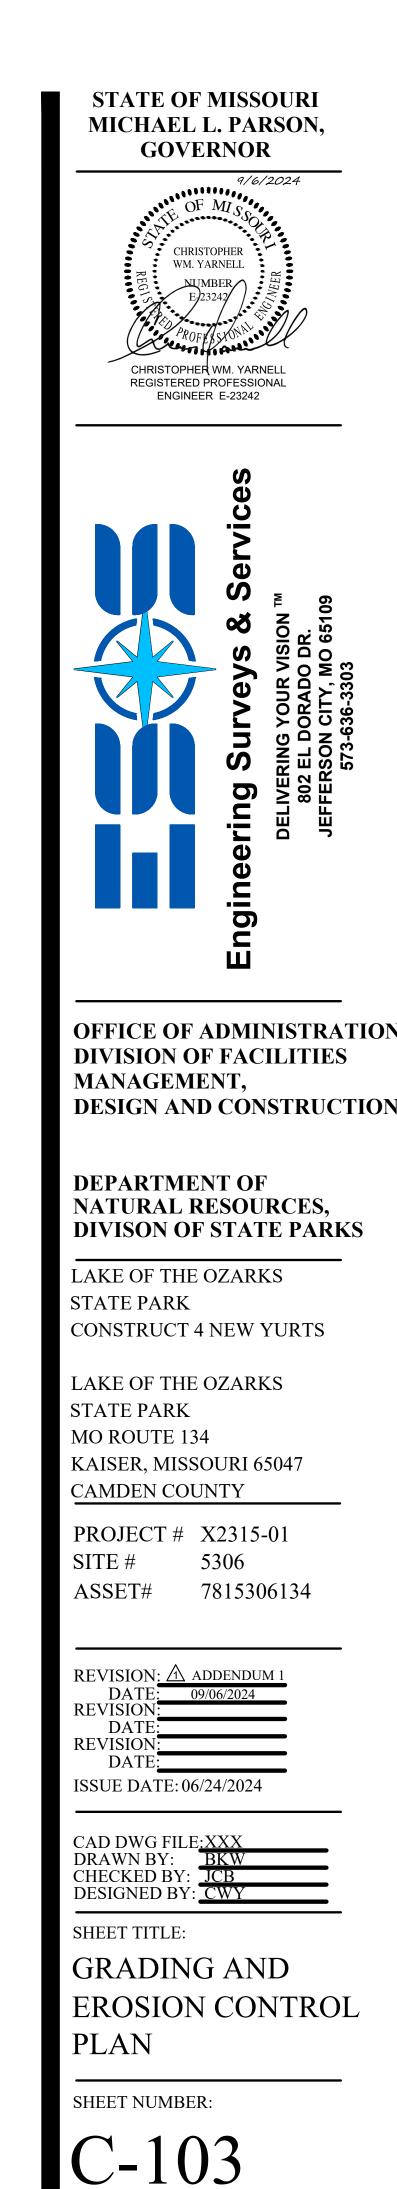


5 OF 12 SHEETS 6/24/2024

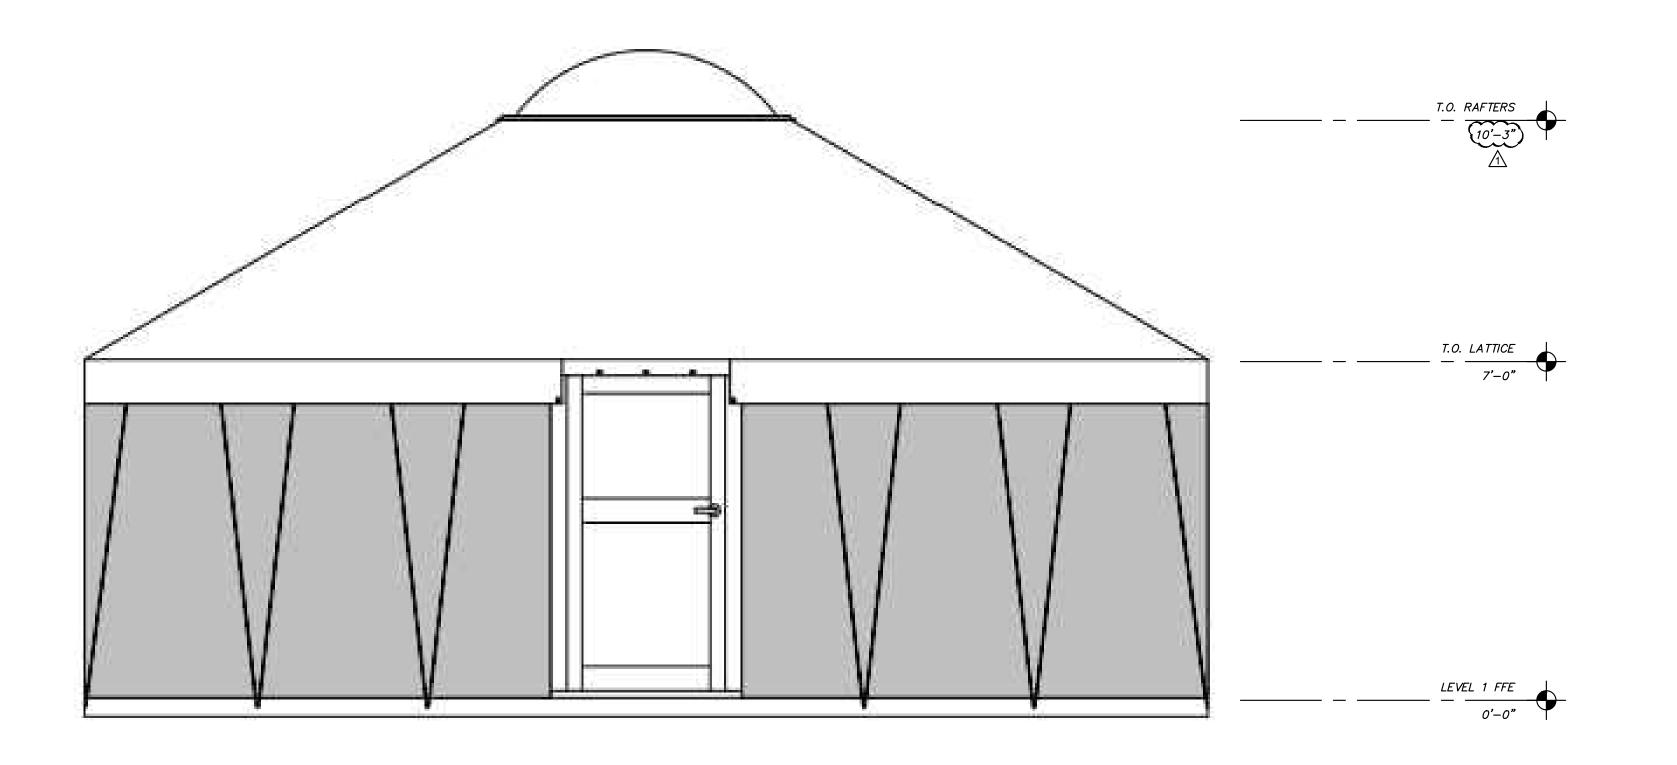

ELEVATION VIEW NOT TO SCALE

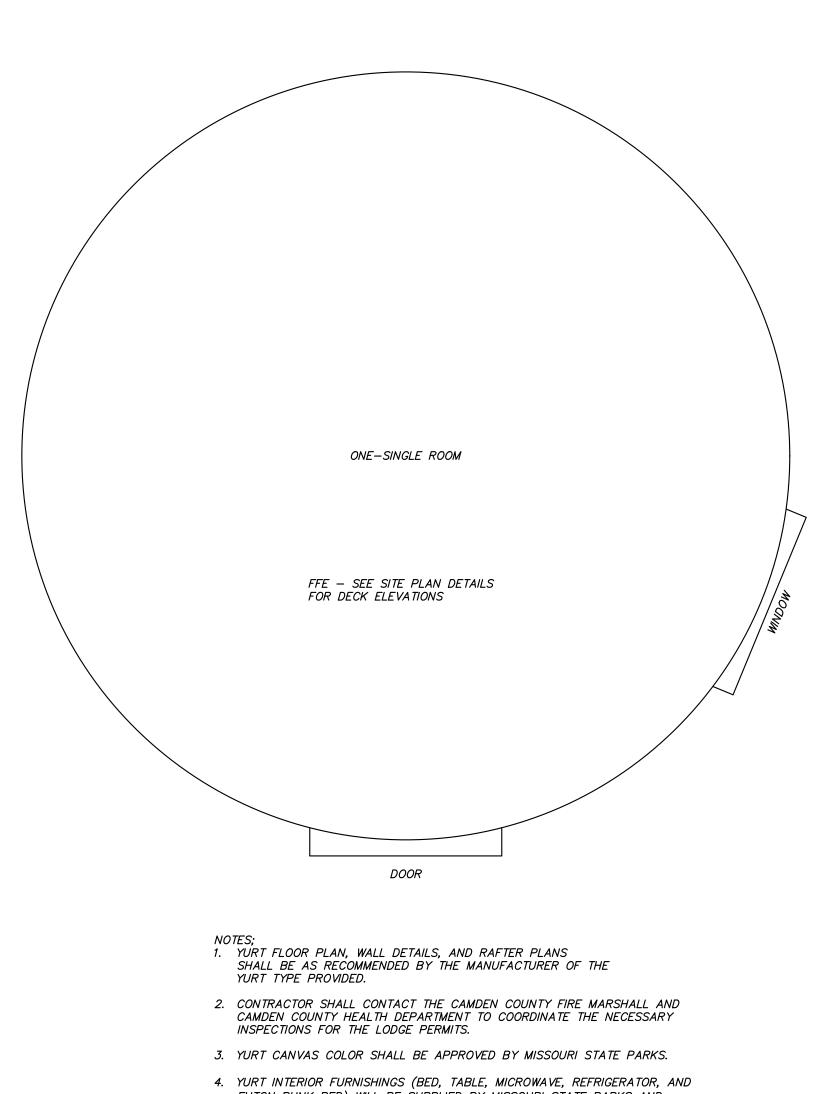

4. YURT INTERIOR FURNISHINGS (BED, TABLE, MICROWAVE, REFRIGERATOR, AND FUTON BUNK BED) WILL BE SUPPLIED BY MISSOURI STATE PARKS AND SHALL BE INSTALLED BY THE CONTRACTOR.

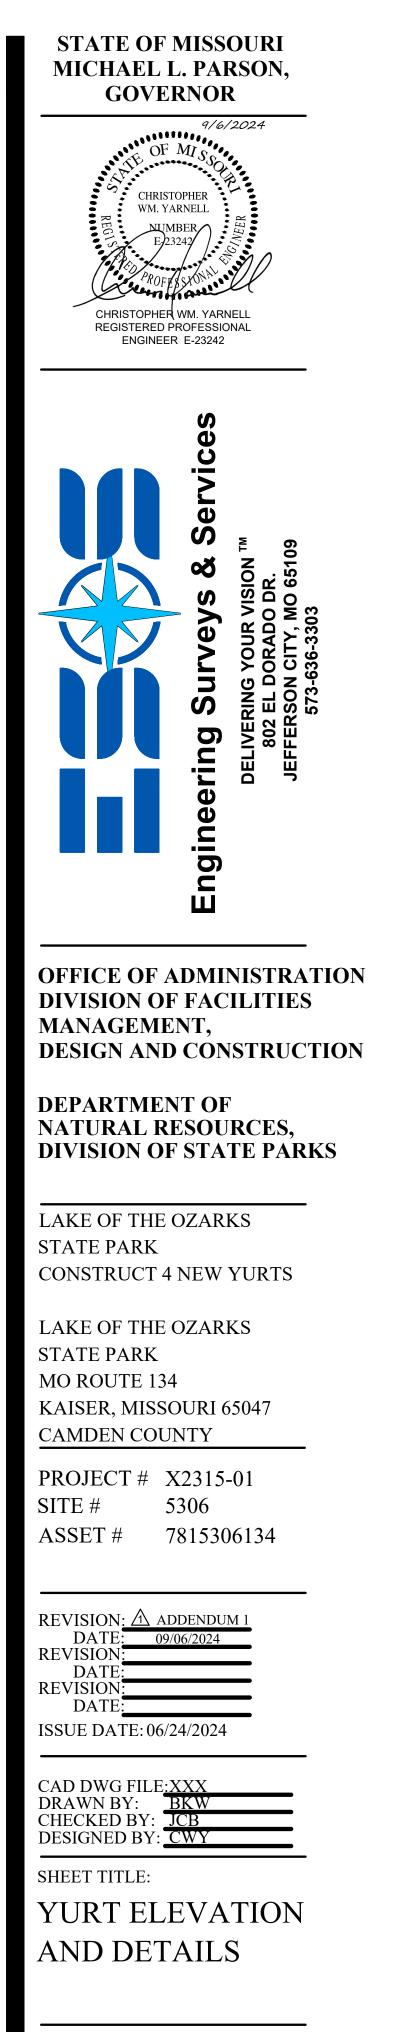

SHEET NUMBER:

A-201 10 OF 12 SHEETS 06/24/2024