Whiteman Air Force Base - AASF Hangar Floor Repair Whiteman Air Force Base, Missouri

BID DOCUMENTS

OWNER:

STATE OF MISSOURI

MIKE KEHOE, **GOVERNOR**

DEPARTMENT OF THE MISSOURI NATIONAL GUARD


PROJECT MANAGEMENT:

OFFICE OF ADMINISTRATION DIVISION OF FACILITIES

MANAGEMENT, DESIGN AND

CONSTRUCTION



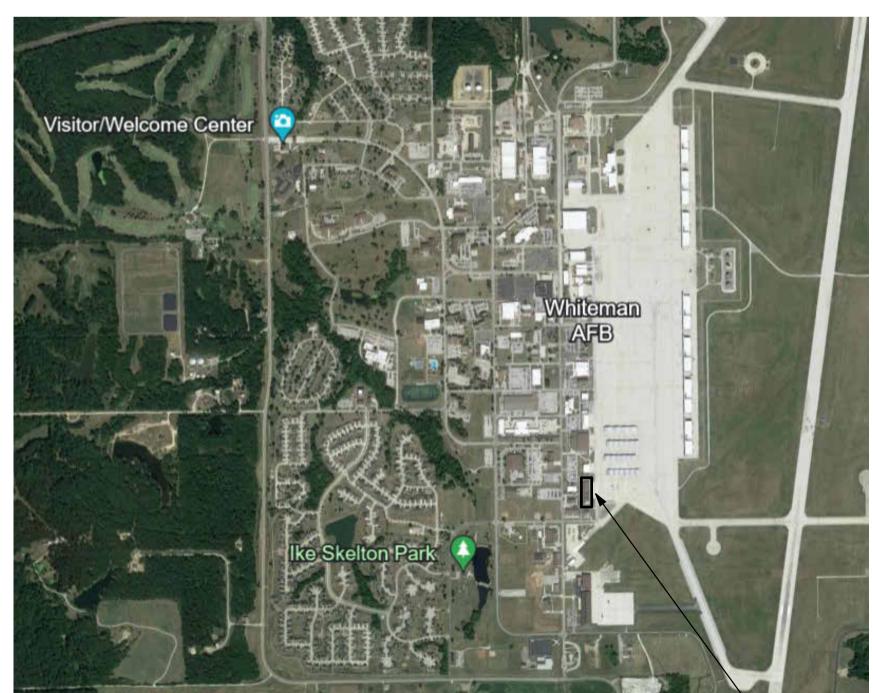

DESIGNER: CLARK & ENERSEN


PROJECT NUMBER: T2310-01 A/E PROJECT NUMBER: 050-020-23

6258 **SITE NUMBER: ASSET NUMBER: 8136258001**





Whiteman Air Force Base AASF Hangar Whiteman Air Force Base, MO

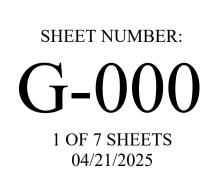

GENERAL

Title Sheet & Drawing Index General Notes, Symbols & **Abbreviations**

ARCHITECTURAL

A1.10 Main Floor Plan - Demolition Main Level Floor Plan -


Finishes, Finish Schedule and Structure Detail

A1.12 Main Level Floor Plan -Control Joint Design Main Floor Plan - Striping

A1.14 Main Level Scope Plan


MATERIAL SYMBOLS

CONCRETE -4- . 4 . . 44 CONCRETE

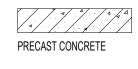

MASONRY



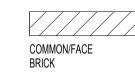

SAND/MORTAR/



STRUCTURAL

REFERENCE SYMBOLS



SECTION REFERENCE

DETAIL REFERENCE

ELEVATION REFERENCE

CROSS SECTION REFERENCE

DETAIL SECTION REFERENCE

DOOR/OPENING IDENTIFIER

WINDOW/OPENING IDENTIFIER

ELEVATION REFERENCE

WALL TYPE REFERENCE


KEY NOTE


MATCH LINE


DEMOLITION INDICATOR


REVISION TAG & CLOUD INDICATOR


ROOM IDENTIFIER

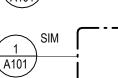


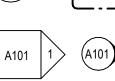

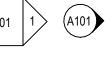

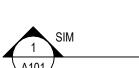

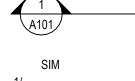

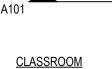

REVISION TAG INFORMATION:

A = Addendum

B = Bid Package

F = Field Order

L = Limited Permit

TOP indicates the instrument type.

G = Guaranteed Maximum Price

R = Request For Information

GENERAL NOTES


D = Construction Change Directive or Change Directive

I = Architects Supplemental Instructions or Architects Supplemental Information

P = Proposal Request, Proposal Request Order or Change Proposal Request

BOTTOM indicates consecutive number assigned to instrument type.

STANDARD ABBREVIATIONS

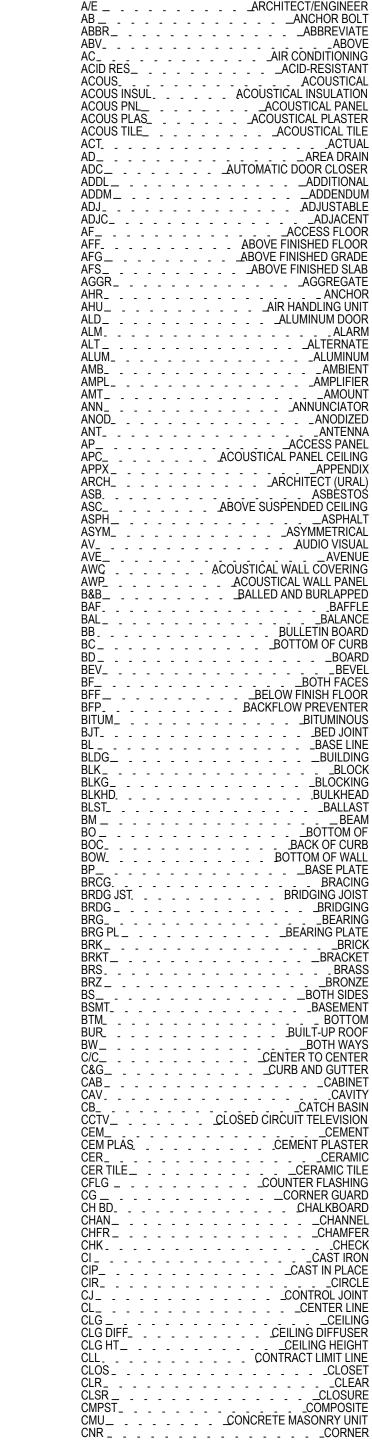

_ _ _ _COMPLETE

CONFERENCE

CONSTRUCTION

GFI _ _ _ _ GROUND FAULT INTERRUPTER _ACOUSTICAL PANEI _ACOUSTICAL PLASTER ACOUSTICAL WALL PANEL EACH FACE BELOW FINISH FLOOR <u>ELEC</u> _ . - - - - - - -- - - - - - - - -EPS_ EXPANDED POLYSTYRENE EQL SP. EQUALLY SPACED BRACING BRIDGING JOIST _ _ _ _ _ _ _ _ _ _EASEMENT

L_ _ _ _ LEFT LAB _ _ _ _ LABORATORY LAV _ . . . _ LAVATORY LB_ _ _ _ POUND LG __ . . . _ LENGTH LNTL _ _ _ _ LINIEL LOCATION _ _ _ _ EXPANSION LT WT_ _ _ LIGHTWEIGHT LTG_ _ _ LIGHTING LVL _ _ _ _ LEVEL LIGHTWEIGHT PLASTER <u>FC</u>_ . MEDIUM DENSITY FIBERBOARD MDO _ . . . _ _ MEDIUM DENSITY OVERLOAD ME______MATCH EXISTING
ME______MISCELLANEOUS EQUIPMENT
MECH_____MECHANICAL
MEDIUM OOR PLATE _ _ _ _ _ _ _____FACE OF MASONRY _MANUFACTURER

MK _ . . . _ _ MARK
ML_ . . . _ . _ . _ _ MATCH LINE

_ _ _ METAL LABORATORY CASEWORK

TONGUE AND GROOVE _____TACKBOARD PLAM _ _ _ _ PLASTIC LAMINATE _ _ __PLATFORM _ _ _ _ PLUMBING PLYWD_ _ PLYWOOD TNL _____TUNNE
TO_____TOP O POLYISOCYANURATE POS_ _ _ _ POSITIVE TOS_ _TOP OF STEEL TOT_ _ _ _ TOP OF WALL _ _ _ TURNBUCKLE PRELIM_ _ _ PRELIMINARY PRKG _ PARKING PROJECTION SCREEN TS _ _ _ _ TENSILE STRENGTH TV_ _ _ _ _ _TELEVISION _ _ _ POLYVINYL CHLORIDE UDR_____UNDER UDRLMNT__ - - - - - _ __UNDERLAYMENT UF_ UFD _ _ _ UNDER FLOOR DUC _____UNEXCAVATED _ _ RISER _ _ RADIUS _____UNFINISHED RUBBER BASE _ _ _ _ _ _ URINAL VB _ _ _ _ _ _ VINYL BASI
VCT _ _ _ _ _ VINYL COMPOSITION TIL VDB _ _ _ _ _ _ _ _ _ VISUAL DISPLAY BOARI VIB_ _ _ _ VIBRATION - - - - - - - -_ _ _ _ __VENEER VWC_ _ _ _ _ VINYL WALL COVERING W_ _ _ _ __WATER CLOSET WALL COVERING WCPT_ _ _ _ _ _ WALL CARPET SB _ _ _ _ _SPLASH BLOCK _ _ _ SOLID CORE


.

. _ _SHEATHING

_ _ _ SHELVES

SINK

STATE OF MISSOURI MIKE KEHOE **GOVERNOR**

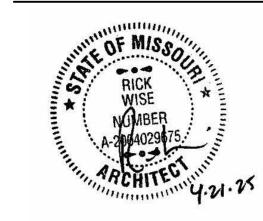

PROFESSIONAL SEAL



2020 Baltimore Ave. Suite 300 Kansas City, MO 64108 p. 816-474-8237

OFFICE OF ADMINISTRATION DIVISION OF FACILITIES. MANAGEMENT, DESIGN **AND CONSTRUCTION**

DEPARTMENT THE MISSOURI NATIONAL GUARD

State of Missouri - Whiteman AFB - AASF Hangar Floor Repair

Whiteman Air Force Base, MO

PROJECT #: T2310-01

SITE #: 6258 ASSET #: 8136258001

REVISION:	
DATE:	
REVISION:	
DATE:	
REVISION:	
DATE:	

ISSUE DATE: 04/21/2025

DRAWN BY: JBR CHECKED BY: RW DESIGNED BY: RW

SHEET TITLE: General Notes, Symbols & Abbreviations

SHEET NUMBER:

2 OF 7 SHEETS

04/21/2025

- - - - - - - - - -

WR.

WTRPRF_

WGL _ _ _ WIRE GLASS

WSCT______WAINSCOT

______WATER HEATER

WEATHERSTRIPPING


WALL HUNG

3. FINAL CLEANING - REMOVE OR REPAIR DAMAGED OR SOILED SPOTS ON NEWLY PAINTED WALLS AND ON ALL NEWLY INSTALLED WORK. REMOVE DUST AND DEBRIS FROM ALL

BE SCHEDULED AND COMPLETED WITH THE GENERAL CONTRACTOR'S FULL

2. ALL DIMENSIONS LOCATING PLUMBING FIXTURES ARE FROM FINISH MATERIAL NOT

1. ALL DISCIPLINES SHALL BE RESPONSIBLE FOR THEIR SCOPE OF WORK. THIS WORK IS TO

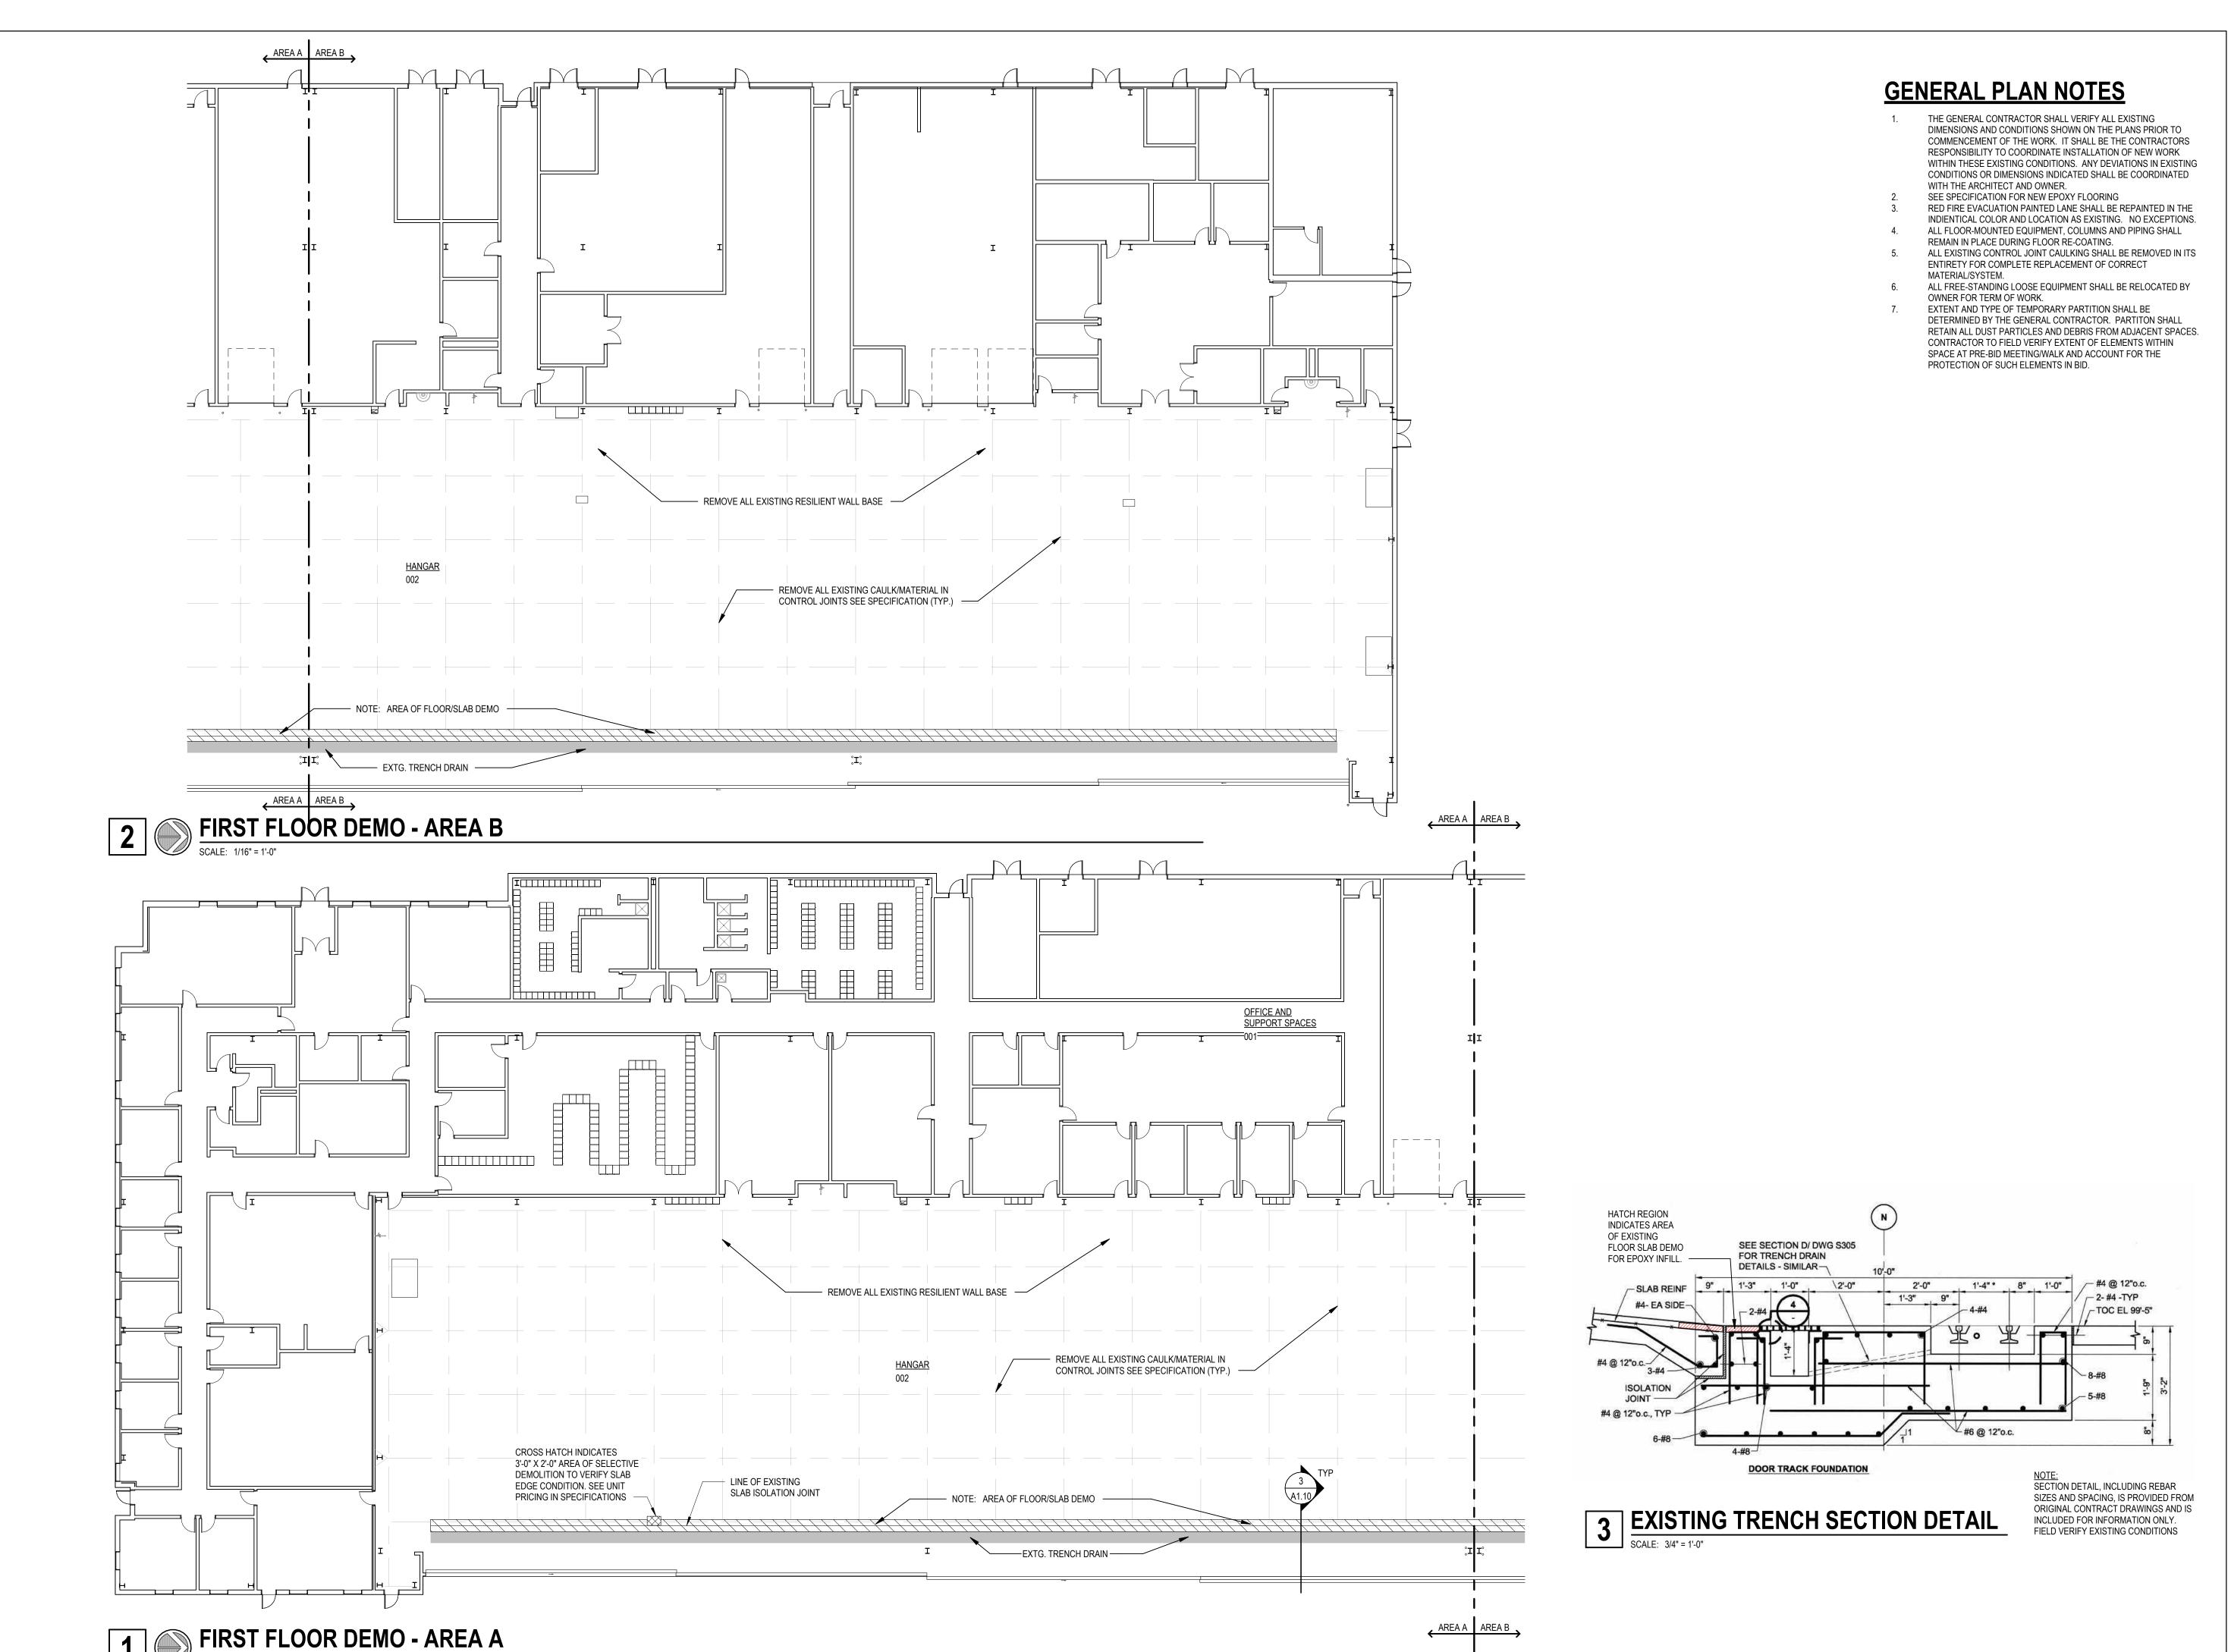

STATE OF MISSOURI MIKE KEHOE GOVERNOR



PROFESSIONAL SEAL



2020 Baltimore Ave. Suite 300 Kansas City, MO 64108 p. 816-474-8237

OFFICE OF ADMINISTRATION DIVISION OF FACILITIES, MANAGEMENT, DESIGN AND CONSTRUCTION

DEPARTMENT THE MISSOURI NATIONAL GUARD

State of Missouri - Whiteman AFB - AASF Hangar Floor Repair

Whiteman Air Force Base, MO

PROJECT #: T2310-01

SITE #: 6258 ASSET #: 8136258001

REVISION:	
DATE:	
REVISION:	
DATE:	
REVISION:	
DATE:	

ISSUE DATE: 04/21/2025

DRAWN BY: JBR
CHECKED BY: RW


DESIGNED BY: RW

SHEET TITLE:


Main Floor Plan - Demolition

SHEET NUMBER:

A1.10

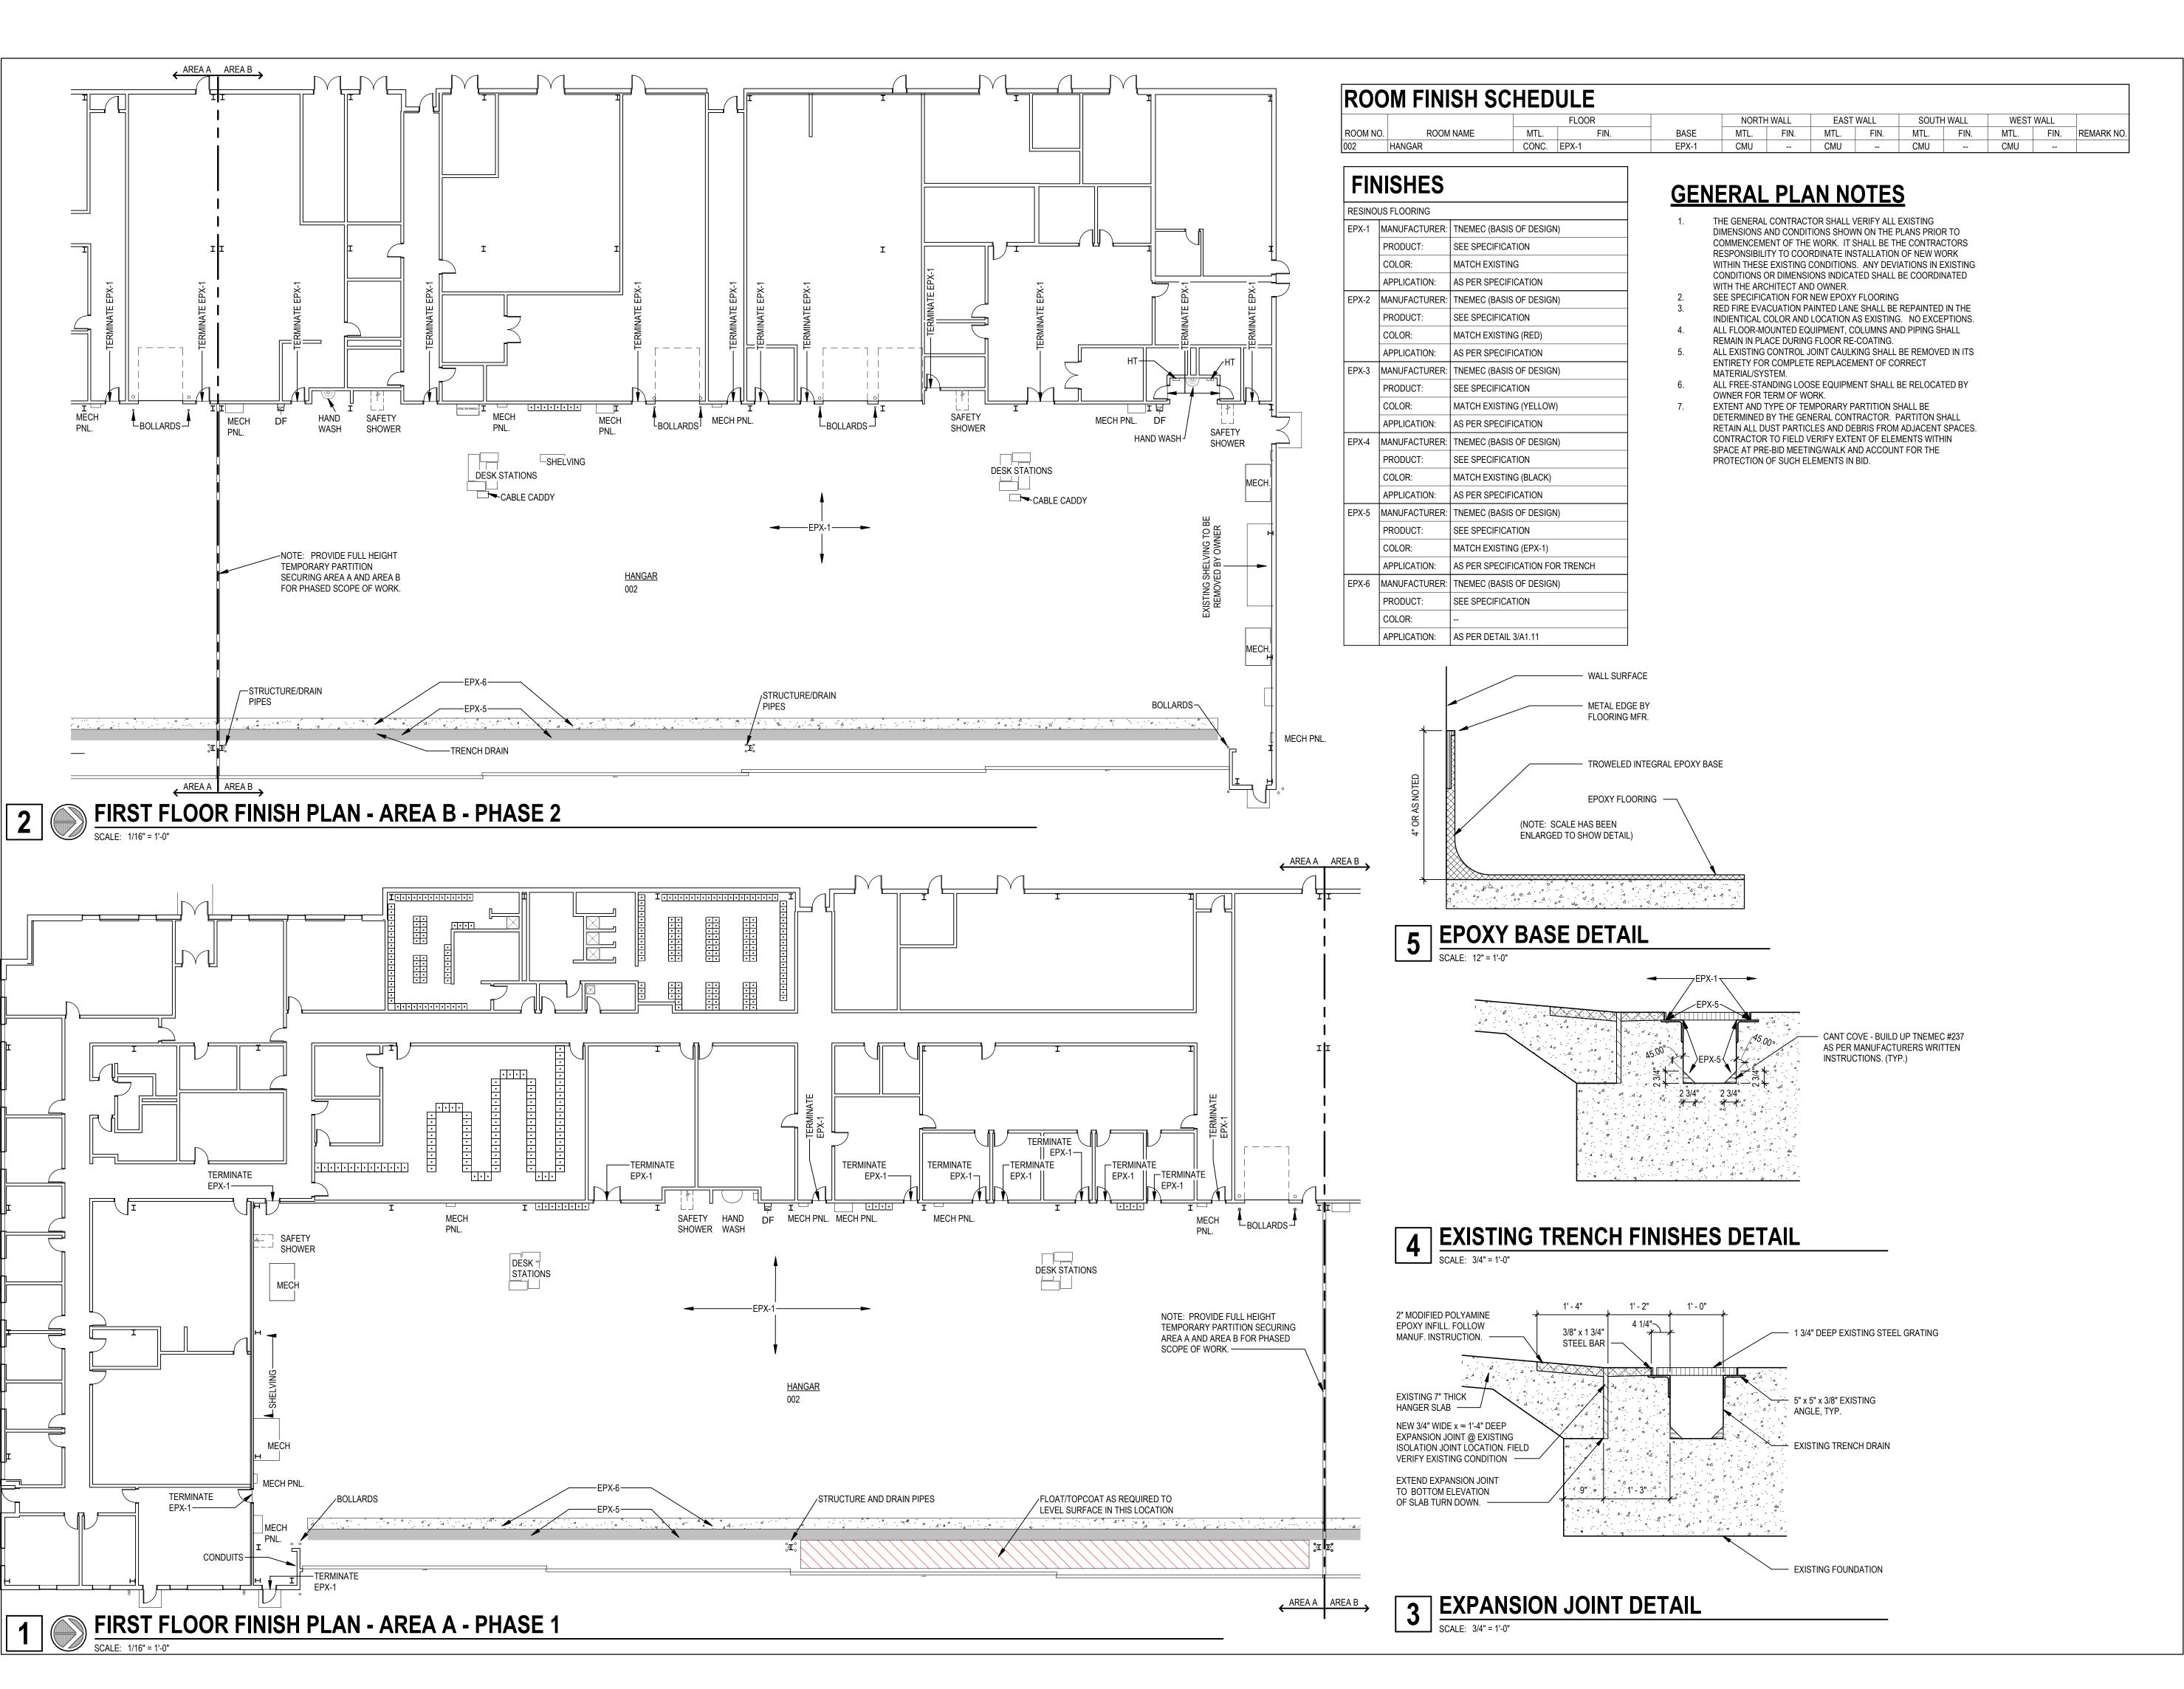

STATE OF MISSOURI MIKE KEHOE GOVERNOR

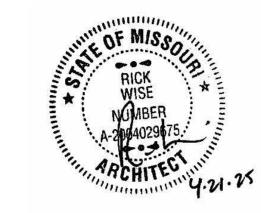

PROFESSIONAL SEAL



2020 Baltimore Ave. Suite 300 Kansas City, MO 64108 p. 816-474-8237

OFFICE OF ADMINISTRATION DIVISION OF FACILITIES, MANAGEMENT, DESIGN AND CONSTRUCTION

DEPARTMENT THE MISSOURI NATIONAL GUARD

State of Missouri - Whiteman AFB - AASF Hangar Floor Repair

Whiteman Air Force Base, MO

PROJECT #: T2310-01

SITE #: 6258 ASSET #: 8136258001

REVISION:	
DATE:	
REVISION:	
DATE:	
REVISION:	
DATE:	
ISSUE DATE:	04/21/2025

ISSUE DATE: 04/21/2025


DRAWN BY: JBR
CHECKED BY: RW
DESIGNED BY: RW

SHEET TITLE:

Main Level Floor Plan -Finishes, Finish Schedule and Structure Detail

SHEET NUMBER:

A1.11

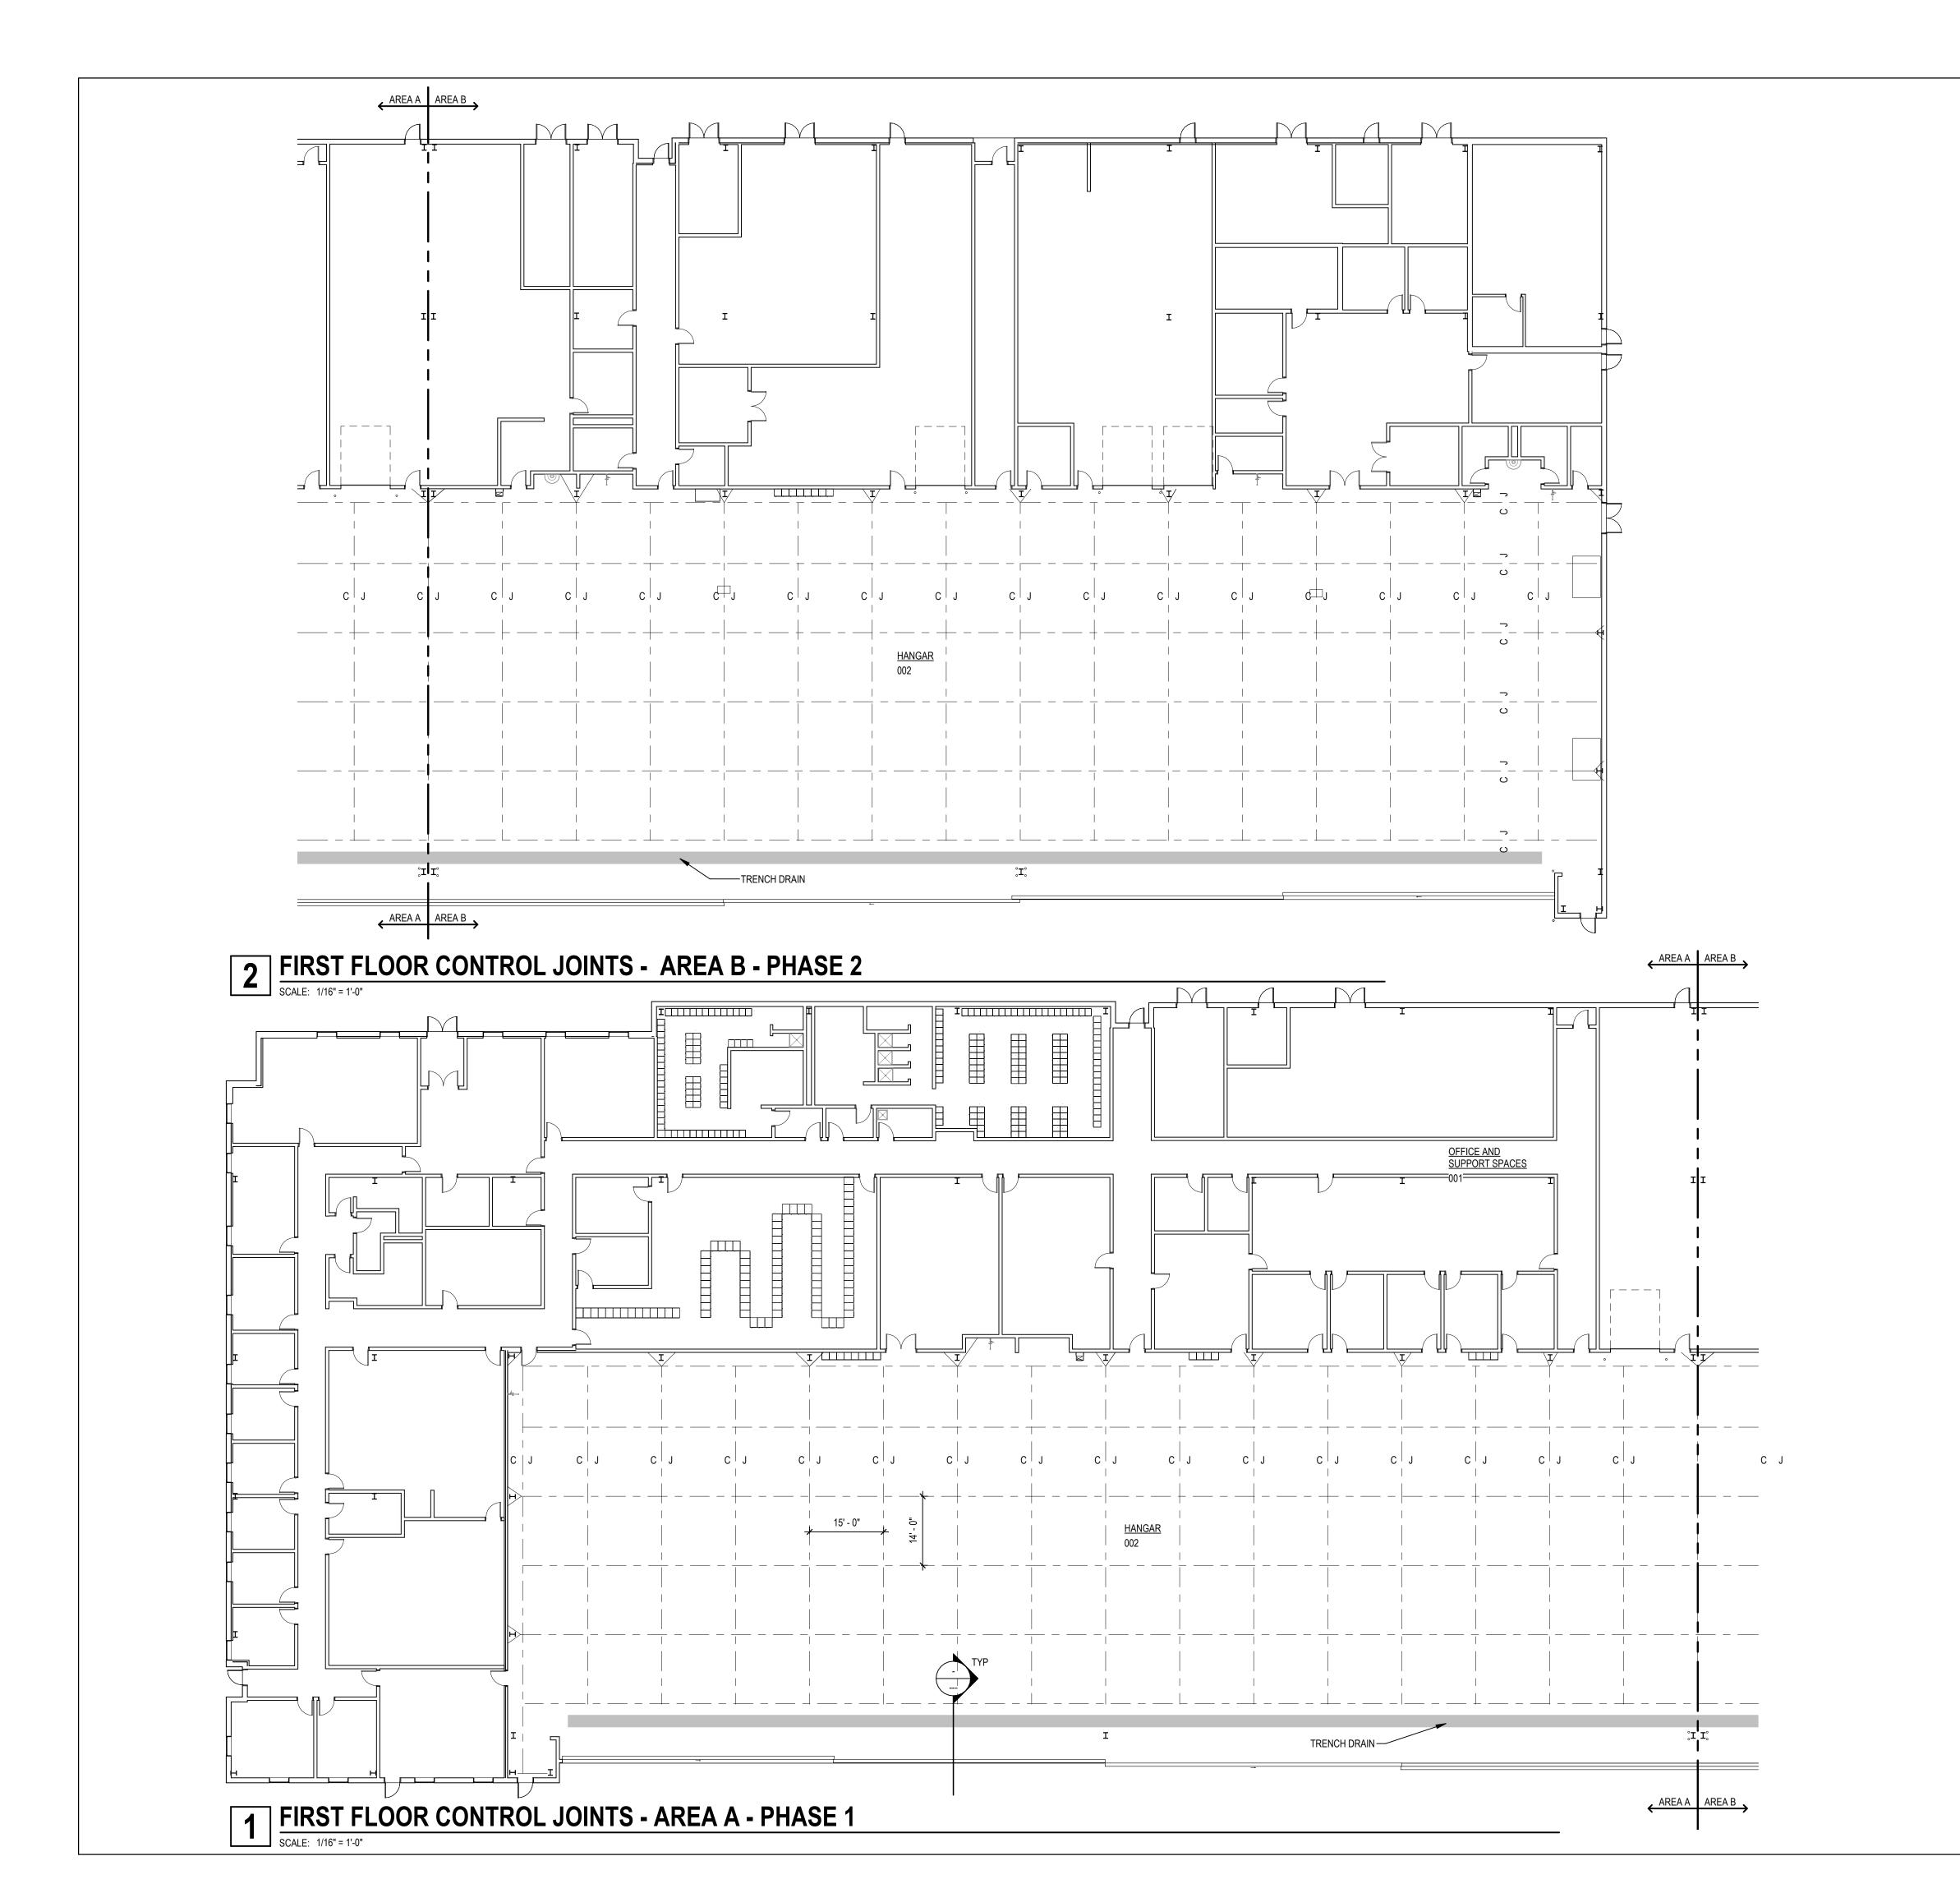

GENERAL PLAN NOTES

- 1. THE GENERAL CONTRACTOR SHALL VERIFY ALL EXISTING DIMENSIONS AND CONDITIONS SHOWN ON THE PLANS PRIOR TO COMMENCEMENT OF THE WORK. IT SHALL BE THE CONTRACTORS RESPONSIBILITY TO COORDINATE INSTALLATION OF NEW WORK WITHIN THESE EXISTING CONDITIONS. ANY DEVIATIONS IN EXISTING CONDITIONS OR DIMENSIONS INDICATED SHALL BE COORDINATED WITH THE ARCHITECT AND OWNER.
- SEE SPECIFICATION FOR NEW EPOXY FLOORING
 RED FIRE EVACUATION PAINTED LANE SHALL BE REPAINTED IN THE INDIENTICAL COLOR AND LOCATION AS EXISTING. NO EXCEPTIONS.
- ALL FLOOR-MOUNTED EQUIPMENT, COLUMNS AND PIPING SHALL REMAIN IN PLACE DURING FLOOR RE-COATING.
 ALL EXISTING CONTROL JOINT CAULKING SHALL BE REMOVED IN ITS ENTIRETY FOR COMPLETE REPLACEMENT OF CORRECT
- 6. ALL FREE-STANDING LOOSE EQUIPMENT SHALL BE RELOCATED BY OWNER FOR TERM OF WORK.
- EXTENT AND TYPE OF TEMPORARY PARTITION SHALL BE
 DETERMINED BY THE GENERAL CONTRACTOR. PARTITON SHALL
 RETAIN ALL DUST PARTICLES AND DEBRIS FROM ADJACENT SPACES.
 CONTRACTOR TO FIELD VERIFY EXTENT OF ELEMENTS WITHIN
 SPACE AT PRE-BID MEETING/WALK AND ACCOUNT FOR THE
 PROTECTION OF SUCH ELEMENTS IN BID.

STATE OF MISSOURI MIKE KEHOE GOVERNOR



PROFESSIONAL SEAL



2020 Baltimore Ave. Suite 300 Kansas City, MO 64108 p. 816-474-8237

OFFICE OF ADMINISTRATION DIVISION OF FACILITIES, MANAGEMENT, DESIGN AND CONSTRUCTION

DEPARTMENT THE MISSOURI NATIONAL GUARD

State of Missouri - Whiteman AFB - AASF Hangar Floor Repair

Whiteman Air Force Base, MO

PROJECT #: T2310-01

SITE #: 6258 ASSET #: 8136258001

REVISION:	
DATE:	
REVISION:	
DATE:	
REVISION:	
DATE:	

ISSUE DATE: 04/21/2025


DRAWN BY: JBR
CHECKED BY: RW
DESIGNED BY: RW

SHEET TITLE:

Main Level Floor Plan - Control Joint Design

SHEET NUMBER:

A1.12

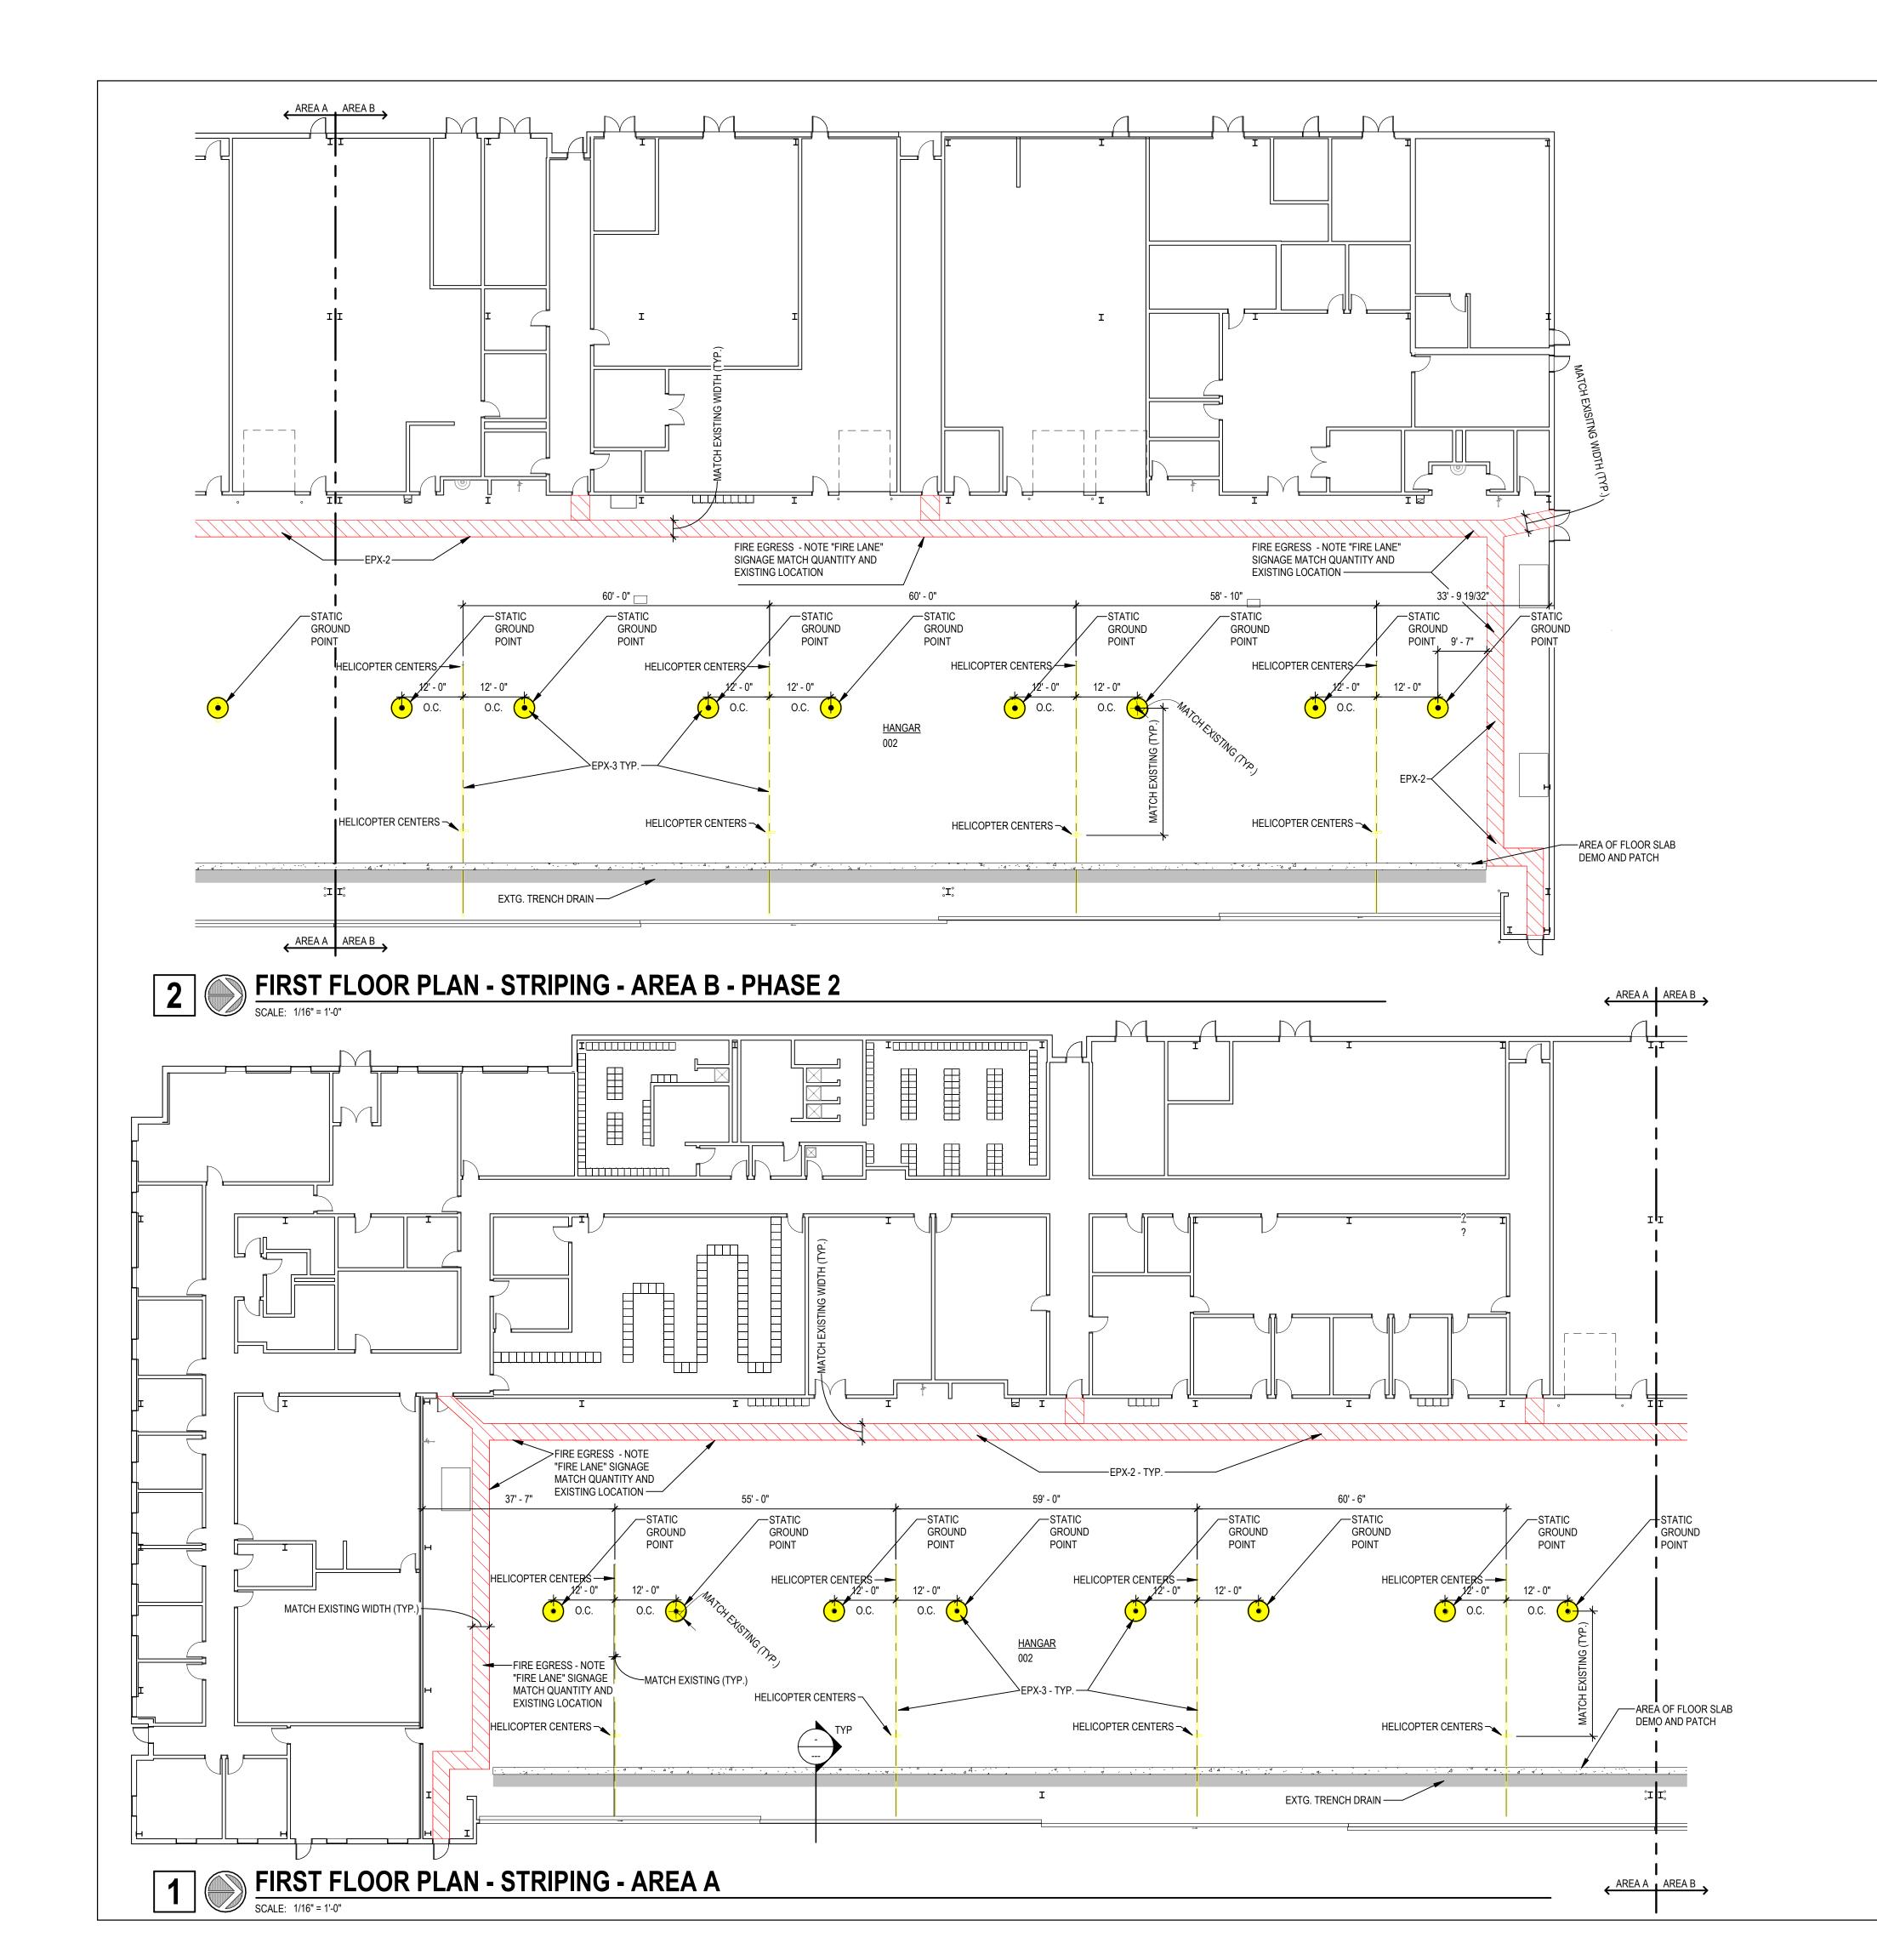

GENERAL PLAN NOTES

- THE GENERAL CONTRACTOR SHALL VERIFY ALL EXISTING DIMENSIONS AND CONDITIONS SHOWN ON THE PLANS PRIOR TO COMMENCEMENT OF THE WORK. IT SHALL BE THE CONTRACTORS RESPONSIBILITY TO COORDINATE INSTALLATION OF NEW WORK WITHIN THESE EXISTING CONDITIONS. ANY DEVIATIONS IN EXISTING CONDITIONS OR DIMENSIONS INDICATED SHALL BE COORDINATED WITH THE ARCHITECT AND OWNER.
- SEE SPECIFICATION FOR NEW EPOXY FLOORING
- RED FIRE EVACUATION PAINTED LANE SHALL BE REPAINTED IN THE INDIENTICAL COLOR AND LOCATION AS EXISTING. NO EXCEPTIONS. ALL FLOOR-MOUNTED EQUIPMENT, COLUMNS AND PIPING SHALL
- REMAIN IN PLACE DURING FLOOR RE-COATING. ALL EXISTING CONTROL JOINT CAULKING SHALL BE REMOVED IN ITS ENTIRETY FOR COMPLETE REPLACEMENT OF CORRECT
- ALL FREE-STANDING LOOSE EQUIPMENT SHALL BE RELOCATED BY OWNER FOR TERM OF WORK.
- EXTENT AND TYPE OF TEMPORARY PARTITION SHALL BE DETERMINED BY THE GENERAL CONTRACTOR. PARTITON SHALL RETAIN ALL DUST PARTICLES AND DEBRIS FROM ADJACENT SPACES. CONTRACTOR TO FIELD VERIFY EXTENT OF ELEMENTS WITHIN SPACE AT PRE-BID MEETING/WALK AND ACCOUNT FOR THE PROTECTION OF SUCH ELEMENTS IN BID.

RESINC	OUS FLOORING	
EPX-1	MANUFACTURER: TNEMEC (BASIS OF DESIGN)	
	PRODUCT:	SEE SPECIFICATION
	COLOR:	MATCH EXISTING
	APPLICATION:	AS PER SPECIFICATION
EPX-2	MANUFACTURER:	TNEMEC (BASIS OF DESIGN)
	PRODUCT:	SEE SPECIFICATION
	COLOR:	MATCH EXISTING (RED)
	APPLICATION:	AS PER SPECIFICATION
EPX-3	MANUFACTURER:	TNEMEC (BASIS OF DESIGN)
	PRODUCT:	SEE SPECIFICATION
	COLOR:	MATCH EXISTING (YELLOW)
	APPLICATION:	AS PER SPECIFICATION
EPX-4	MANUFACTURER:	TNEMEC (BASIS OF DESIGN)
	PRODUCT:	SEE SPECIFICATION
	COLOR:	MATCH EXISTING (BLACK)
	APPLICATION:	AS PER SPECIFICATION
EPX-5	MANUFACTURER:	TNEMEC (BASIS OF DESIGN)
	PRODUCT:	SEE SPECIFICATION
	COLOR:	MATCH EXISTING (EPX-1)
	APPLICATION:	AS PER SPECIFICATION FOR TRENCH
EPX-6	MANUFACTURER:	TNEMEC (BASIS OF DESIGN)
	PRODUCT:	SEE SPECIFICATION
	COLOR:	
	APPLICATION:	AS PER DETAIL 3/A1.11

STATE OF MISSOURI MIKE KEHOE **GOVERNOR**



PROFESSIONAL SEAL

2020 Baltimore Ave. Suite 300 Kansas City, MO 64108 p. 816-474-8237

OFFICE OF ADMINISTRATION DIVISION OF FACILITIES, MANAGEMENT, DESIGN AND CONSTRUCTION

DEPARTMENT THE MISSOURI NATIONAL **GUARD**

State of Missouri - Whiteman AFB - AASF Hangar Floor Repair

Whiteman Air Force Base, MO

PROJECT #: T2310-01

SITE #: 6258 ASSET #: 8136258001

REVISION:
DATE:
REVISION:
DATE:
REVISION:
DATE:
ISSUE DATE: 04/21/2025

1880E DATE: 04/21/2025

DRAWN BY: JBR CHECKED BY: RW DESIGNED BY: RW

SHEET TITLE: Main Floor Plan -Striping Design

SHEET NUMBER:

1 FIRST FLOOR SCOPE PLAN

SCALE: 1/32" = 1'-0"

TYPICAL CONDITION: CABLE CADDY

STATE OF MISSOURI MIKE KEHOE GOVERNOR



PROFESSIONAL SEAL

CLARK& ENERSEN

2020 Baltimore Ave. Suite 300 Kansas City, MO 64108 p. 816-474-8237

OFFICE OF ADMINISTRATION DIVISION OF FACILITIES, MANAGEMENT, DESIGN AND CONSTRUCTION

DEPARTMENT THE MISSOURI NATIONAL GUARD

State of Missouri - Whiteman AFB - AASF Hangar Floor Repair

Whiteman Air Force Base, MO

PROJECT #: T2310-01

SITE #: 6258 ASSET #: 8136258001

·	
REVISION:	
DATE:	
REVISION:	
DATE:	
REVISION:	
DATE:	
_	

ISSUE DATE: 04/21/2025

DRAWN BY: JBR
CHECKED BY: RW
DESIGNED BY: RW

SHEET TITLE:

Main Level Scope Plan

SHEET NUMBER:

A1.14