

ADDENDUM NO. 1

TO: PLANS AND SPECIFICATIONS FOR STATE OF MISSOURI

**Renovate Roof System
Lamar Readiness Center
Lamar, Missouri
PROJECT NO.: T1904-01**

Bid Opening Date: 1:30 PM, Thursday, January 23, 2020 (Not Changed)

Bidders are hereby informed that the construction Plans and/or Specifications are modified as follows:

SPECIFICATION CHANGES:

1. Section 002113 – INSTRUCTIONS TO BIDDERS

- a. DELETE the following from Paragraph 14.0-B.1 (bottom of page 6 of 8): “an MBE or WBE must be certified by the State of Missouri, Office of Equal Opportunity and”.

To allow MBE, WBE, and MBE/WBE to have ample time to register with the Office of Equal Opportunity, this requirement will not take effect until July 1, 2020.

2. Section 007300 – SUPPLEMENTARY CONDITIONS

- a. REPLACE Paragraph 2.0 Contract Specialist: Marlene Blackburn with Kelly Copeland.
- b. REPLACE Paragraph 2.0 Contract Specialist Email: marlene.blackburn@oa.mo.gov with kelly.copeland@oa.mo.gov

2. Section 079200 – JOINT SEALANTS

- a. ADD Paragraph 2.2-B as follows:
- B. Sand texture will not be required in the sealant.

DRAWING CHANGES:

1. Sheet A-201

- a. ADD the following Note to ELEVATION KEYNOTES
12. REVISE EXISTING INDEPENDENT FURNACE VENTS INTO TWO CONCENTRIC THRU WALL PENETRATIONS; FLASH AND SEAL WALL PENETRATIONS
- b. REVISE: NORTH ELEVATION 4/A-200 in accordance with attached PARTIAL-NORTH ELEVATION.

GENERAL COMMENTS:

1. The Pre-Bid Meeting was held January 9, 2020 followed by a walk-through of the facility. The Pre-Bid Meeting sign-in sheet is attached.

2. Please contact Kelly Copeland, Contract Specialist, at 573-522-2283 or kelly.copeland@oa.mo.gov for questions about bidding procedures and MBE\WBE\SDVE goals and submittal requirements.
3. Changes to, or clarification of, the bid documents are only made as issued in the addenda.
4. All correspondence with respect to this project must include the State of Missouri project number as indicated above.
5. Current Planholders list available online at: <https://www.adsplanroom.net/jobs/280/planholders/t1904-01-renoate-roof-system-lamar-readiness-center>
6. Prospective Bidders contact American Document Solutions, 1400 Forum Blvd Suite 1C, Columbia MO 65201, 573-446-7768 to order official plans and specifications.

ATTACHMENTS:

1. Pre-Bid Meeting Sign-In Sheet
2. PARTIAL – NORTH ELEVATION 4/A-200

January 16, 2020

END ADDENDUM NO. 1



BUXTON KUBIK DODD
DESIGN COLLECTIVE

January 9, 2020 at 10am, Lamar Readiness Center

Renovate Roof System Lamar Readiness Center Lamar, Missouri


PRE-BID MEETING SIGN UP SHEET

NAME:	COMPANY:	PHONE NO.:	EMAIL:
Dan Start	Start Enterprises	314-743-0669	DAN@START.ENG.COM
Nick Sweeney	Delta Innovative Services	816-890-1193	NSWEENEY@DELTA-SERVICES.COM
Robert Brenneisen	Brenneisen Roofing	877-370-6125	rob@brenneiseroofing.com
CURZYS FRAUNDORFER	JRACO	913 713 2421	CURZYS.FRAUNDORFER@JRACUSA.COM
Jason Cunningham	MTS Contracting	417-865-9991	Jasonc@mtscontracting.com
John Luce	BK-DC	417-890-5543	JLUCE@BK-DC.COM
Clay Hestley	NRC Inc	816 678 9220	Clay@national-roofing.com
Patrick Rehman	Kingston's Roofing Restoration	816-490-8479	Kingston-roofs@gmail.com
Bobbie DeGraff	DeGraff Construction LLC	417-483-4801	degraffconstruction@yahoo.com
Sheldon Gray	PEAK Roofing	816-582-6758	Sgray@GREATESTROOF.COM
Rick Howard	CA-OA/FMDC	816-728-0388	Ricky.Howard@OA-MO.COM
Craig Bock	PM-OA/FMDC	573-751-7831	craig.bock@oa.mo.gov
Jeremy Newton	MONG	573-639-9500 Ext. 37484	jeremy.l.newton.nfg@mail.mil

ELEVATION KEYNOTES

12 REVISE EXISTING INDEPENDENT FURNACE VENTS INTO TWO CONCENTRIC THRU WALL PENETRATIONS; FLASH AND SEAL WALL PENETRATIONS

1

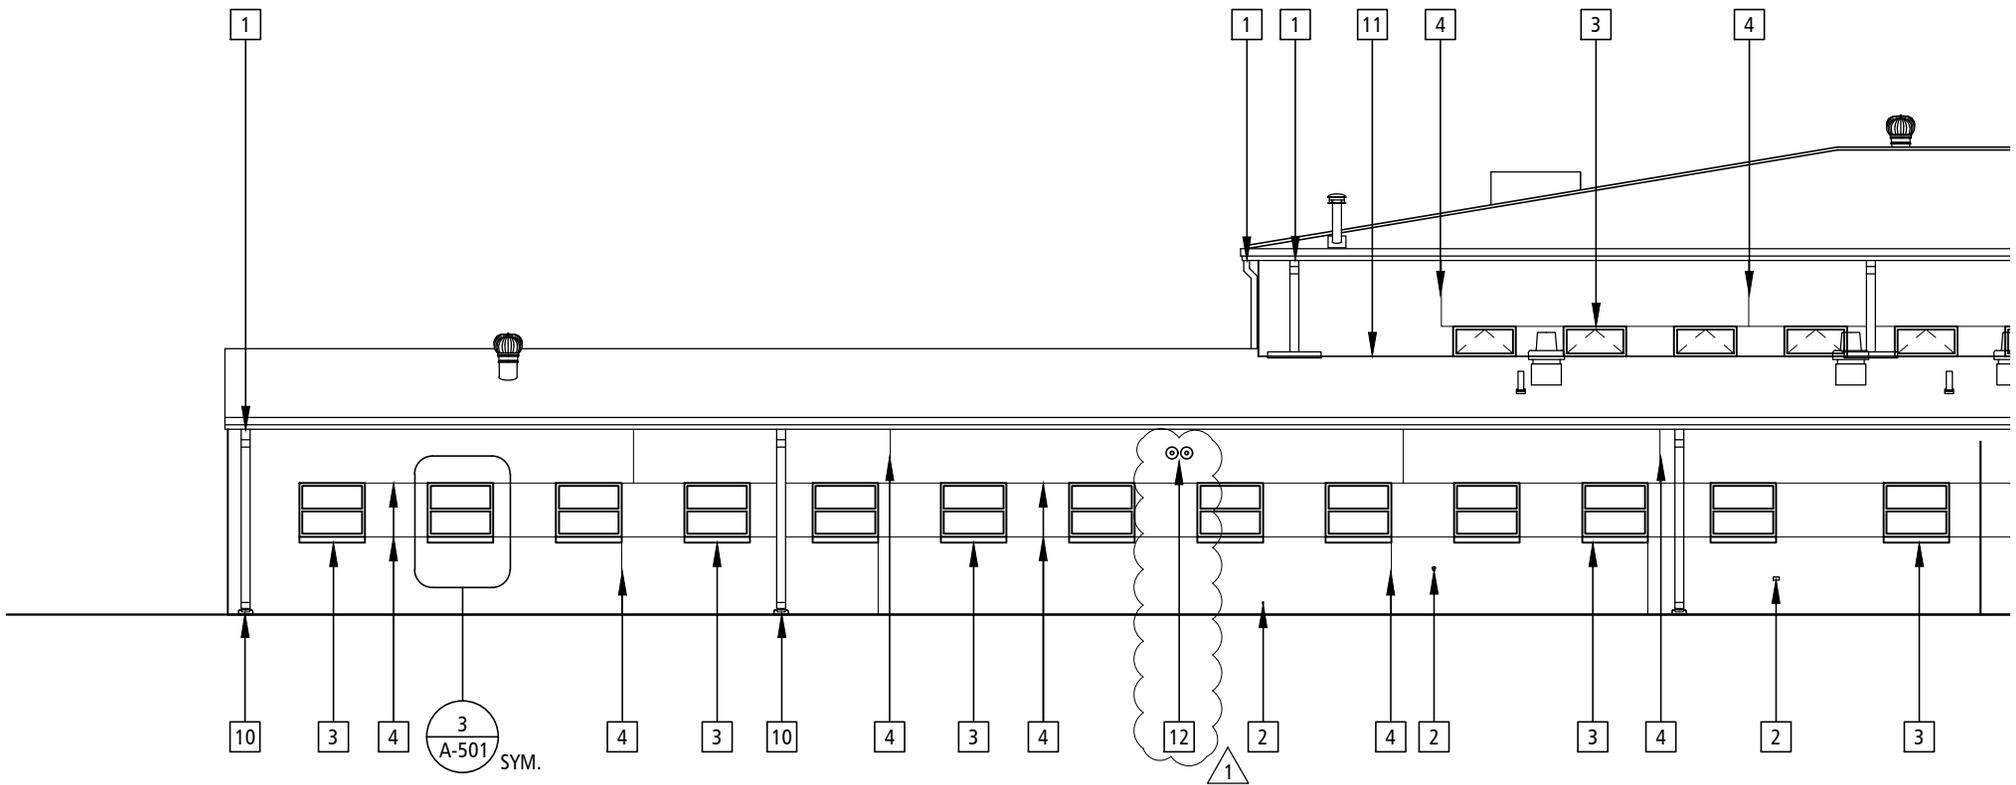

PARTIAL - NORTH ELEVATION

4

SCALE: 3/32" = 1'-0"

A-200