

ADDENDUM NO. 3

TO: PLANS AND SPECIFICATIONS FOR THE STATE OF MISSOURI

Replumb Heating Loop
Potosi Correctional Center
Mineral Point, Missouri
Project No.: C2416-01

Bid Opening Date: 1:30 PM, February 17, 2026 (Unchanged)

Bidders are hereby informed that the construction Plans and/or Specifications are modified as follows:

SPECIFICATION CHANGES:

None

DRAWING CHANGES:

1. Drawing P500 Plumbing Details

REVISE: Gas-Fired Water Heater Schedule

GENERAL COMMENTS:

1. The Pre-Bid Meeting was held January 27th, 2025, followed by a walk-through of the project site. The Pre-Bid Meeting sign-in sheet is attached.
2. If an additional site visit is necessary, please contact Paul Matlock, 573-210-8339, Paul.matlock@doc.mo.gov, or William Foley, 636-375-8688, William.foley@doc.mo.gov who will coordinate with the on-site personnel.
3. Please contact Mandy Roberson, contract specialist, at Mandy.Roberson@oa.mo.gov for questions about bidding procedures, MBE/WBE/SDVE goals, good faith effort forms, and bid submittal requirements.
4. All bids shall be submitted on the provided bid forms without additional terms and conditions, modifications, or stipulations. Each space on the bid forms shall be properly filled. Failure to do so will result in rejection of the bid.
5. MBE/WBE/SDVE participation requirements can be found in DIVISION 00. The MBE/WBE/SDVE participation goals are 0%/0%/3%, respectively. All MBE, WBE, and SDVE contractors, subcontractors, and suppliers must be certified by the State of Missouri, Office of Equal Opportunity. No other certifications from other Missouri certifying agencies will be accepted. If a bidder is unable to meet a participation goal, a Good Faith Effort Determination Form must be completed. Failure to complete this process will result in rejection of the bid.
6. Changes to, or clarification of, the bid documents are only made as issued in the addenda.
7. All correspondence with respect to this project must include the State of Missouri project number as indicated above.


ADDENDUM NO. 3

8. Current Planholders list available online at: <https://oa.mo.gov/facilities/bid-opportunities/bid-listing-electronic-plans> Prospective Bidders contact American Document Solutions, 1400 Forum Blvd Suite 7A, Columbia MO 65203, 573-446-7768 to order official plans and specifications.


ATTACHMENTS:

P500 Plumbing Details

END ADDENDUM NO. 3

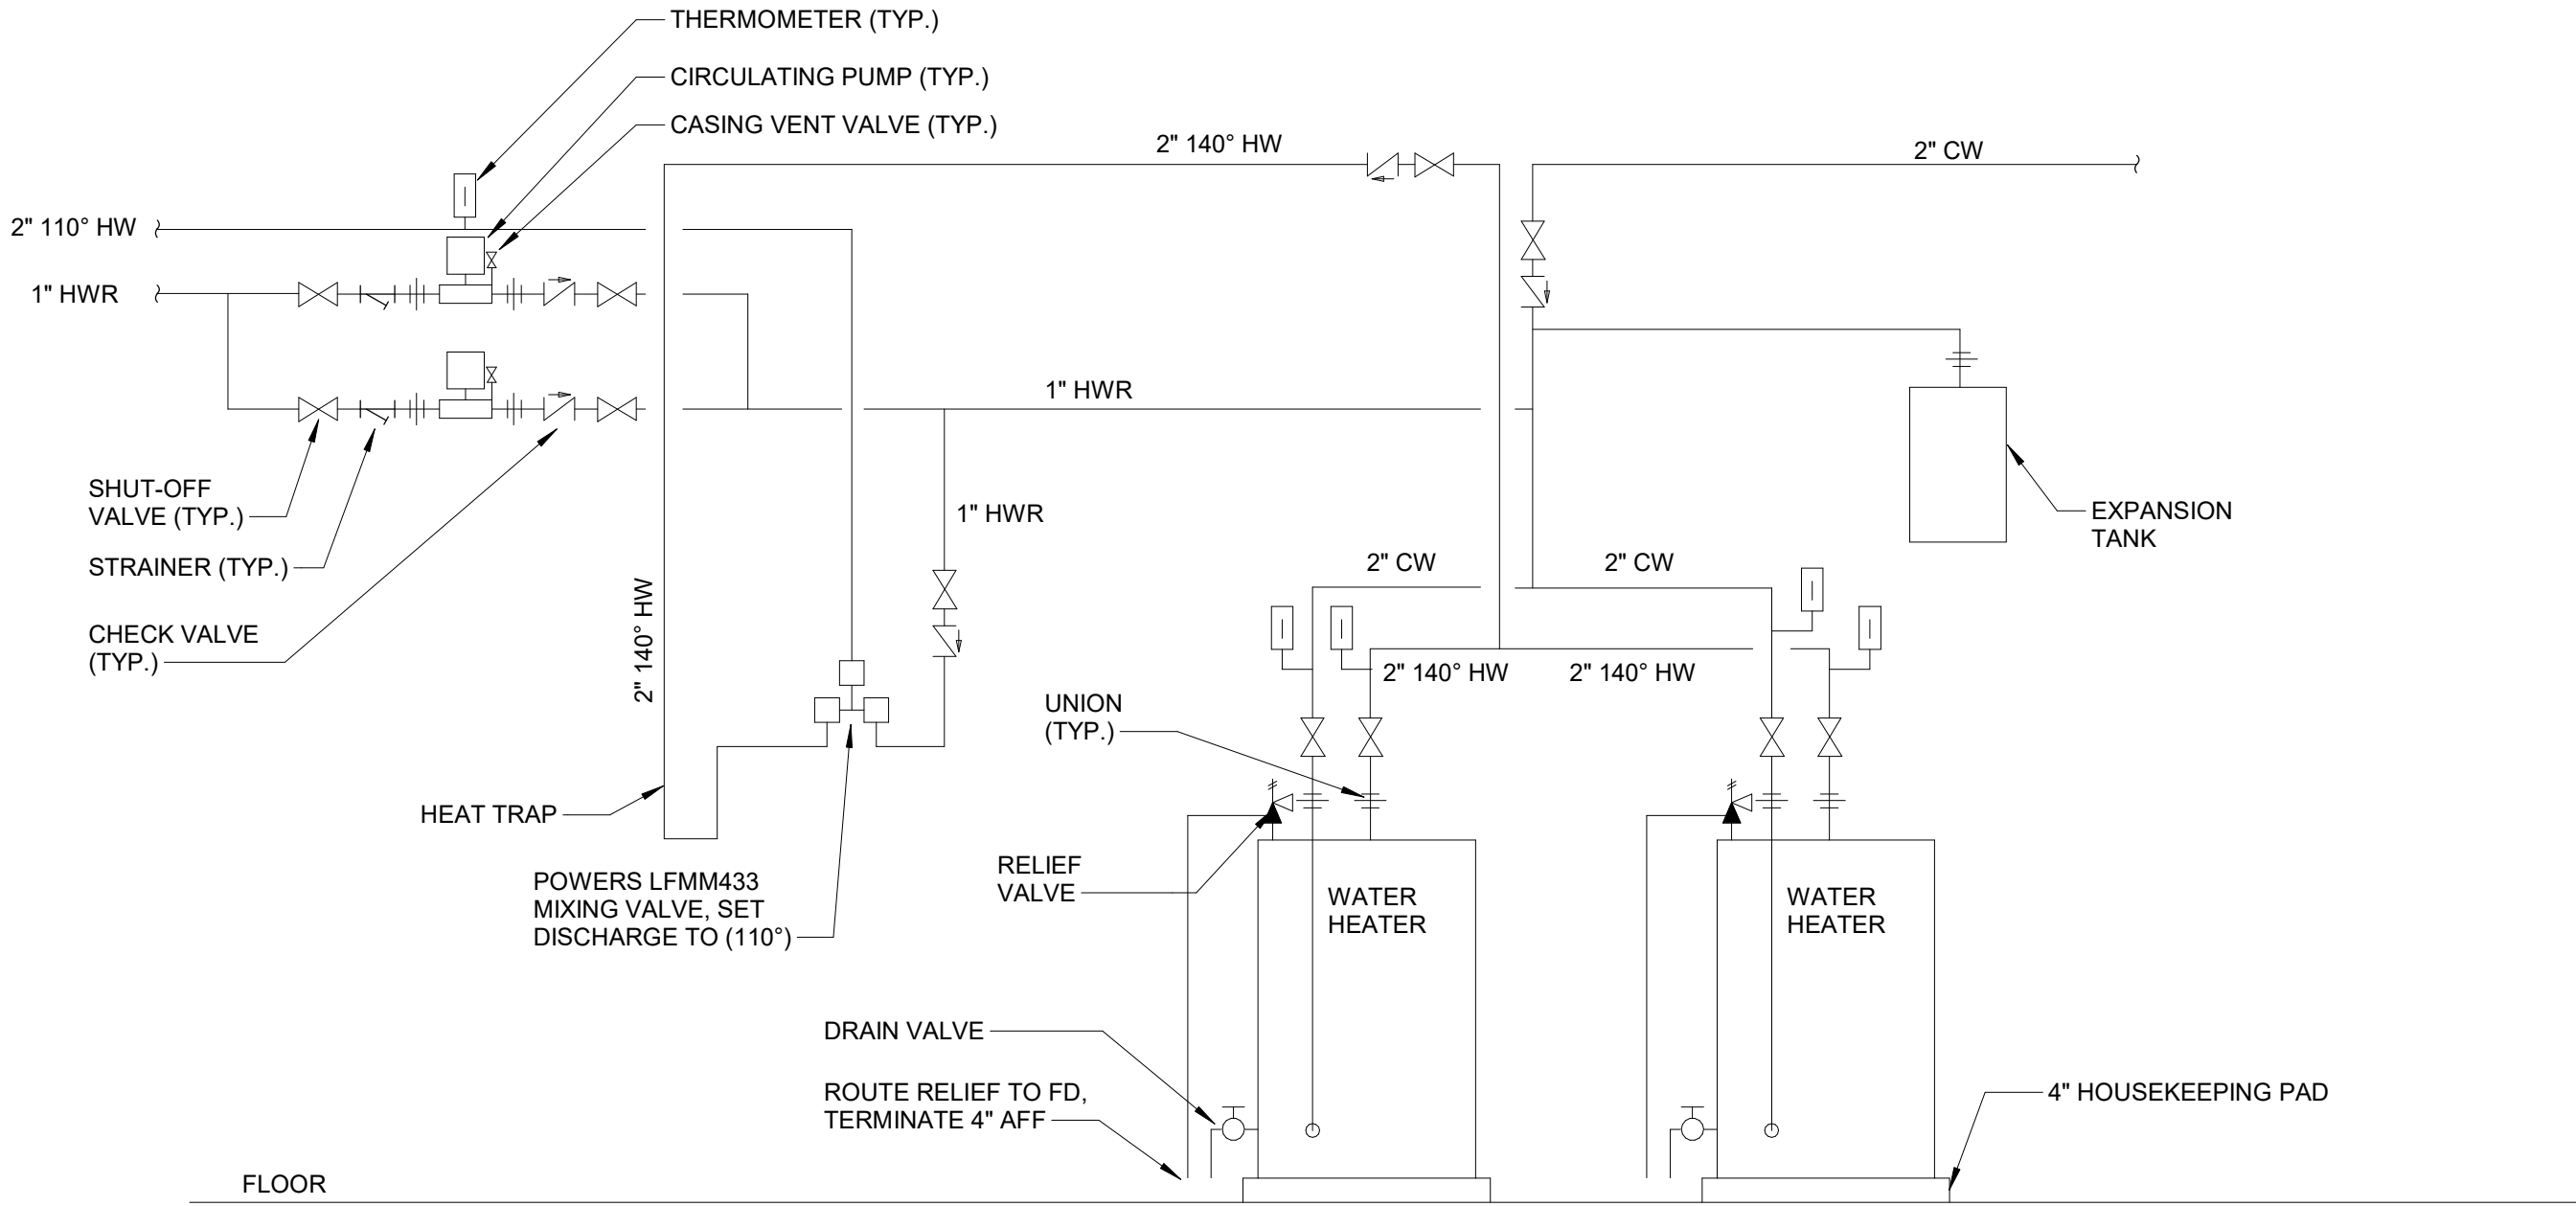


1 WATER HEATER PIPING DETAIL DETAIL
NOT TO SCALE

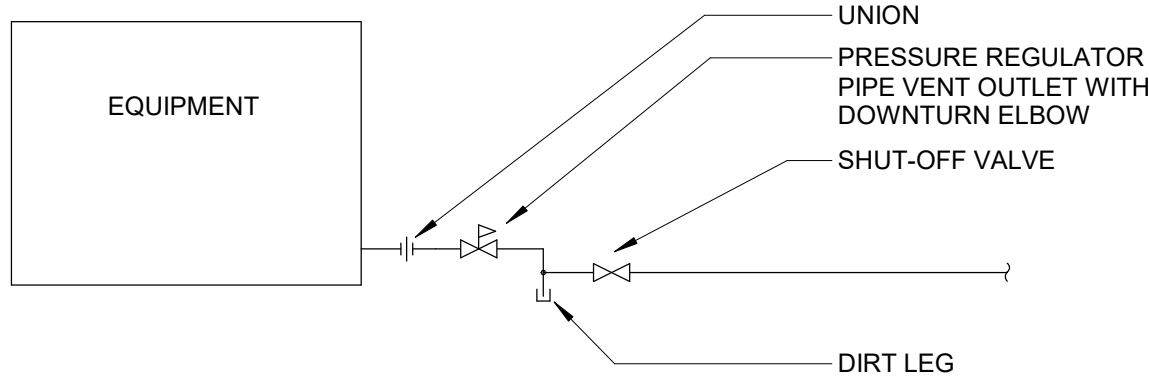

2 GAS PIPING EQUIPMENT CONNECTION
NOT TO SCALE

</

STATE OF MISSOURI
MIKE KEHOE,
GOVERNOR

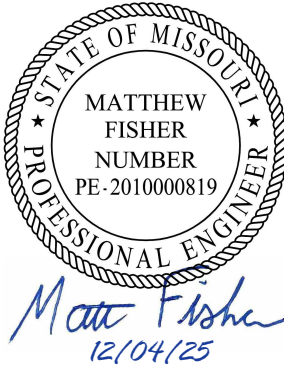

PROFESSIONAL SEAL



Faith Group LLC

St. Louis Office
3101 S Hanley Road
St. Louis, MO 63143
TEL: 1-314-991-2228
FAX: 1-314-991-2268
https://www.faithgroupilc.com

ISSUED FOR BID
DOCUMENTS
SUBMITTED DEC 2, 2025

OFFICE OF ADMINISTRATION
DIVISION OF FACILITIES
MANAGEMENT,
DESIGN AND CONSTRUCTION

POTOSI CORRECTIONAL
CENTER - REPLUMB HEATING
LOOP, INFRASTRUCTURE

THE POTOSI CORRECTIONAL
CENTER IN MINERAL POINT, MO

PROJECT# C2416-01
SITE# 7028
FACILITY# 9327028017

REVISION: ADDENDUM #3
DATE: 02-11-2026
REVISION: _____
DATE: _____
REVISION: _____
DATE: _____

CAD DWG FILE: _____
DRAWN BY: NDM
CHECKED BY: MDF
DESIGNED BY: BJP

SHEET TITLE:

PLUMBING DETAILS

SHEET NUMBER:

P500

4 OF 44 SHEETS

12/4/2025