

## **ADDENDUM NO. 3**

**TO: PLANS AND SPECIFICATIONS FOR STATE OF MISSOURI**

**CONSTRUCT NEW 60 SOLDIER BARRACKS  
WAPPAPELLO TRAINING SITE  
WAPPAPELLO, MISSOURI  
PROJECT NO. T2124-01**

**Bid Date: 1:30 PM, Thursday, August 25, 2022**

**Bidders are hereby informed that the Construction Plans and/or Specifications are modified as follows:**

### **SPECIFICATION CHANGES:**

#### **1. Appendix A**

- a. The following items are included herein for Bidder information:
  - 1. Truck Route Loop Map 1 (attached).
    - a. Only dirt may be disposed of at spoils site, no rock gravel etc.
    - b. The spoils pile must be knocked down, seeded and strawed when excavation of spoils material is complete.

#### **2. Section 28 46 00 – Fire Detection and Alarm**


- a. Revise Part 1.2.A.1 to include Potter, Eaton, and Honeywell (System Sensor) as acceptable manufacturers.

### **GENERAL INFORMATION:**

- 1. Prospective bidders contact American Document Solutions (ADS) at 573-446-7768 to get plans and specifications.
- 2. Only electronic bids on MissouriBUYS will be accepted. All required forms can be found on MissouriBUYS at <https://missouribuyss.mo.gov>. All bidders must register before access is granted to the solicitation details, forms and bidding procedures.
- 3. Please contact Mandy Roberson, 573-522-0074, [mandy.roberson@oa.mo.gov](mailto:mandy.roberson@oa.mo.gov) for questions regarding bidding procedures and MBE/WBE/SDVE goals and submittal requirements.
- 4. Points of Contact:
  - a. Designer: Buddy Webb & Company – Buddy Webb 417-877-1385.
  - b. Project Manager – Chris Lloyd, 573-526-0160.
- 5. The Pre-Bid sign-in sheet from August 10, 2022 is included within this addendum (attached).

August 18, 2022


END ADDENDUM NO.3

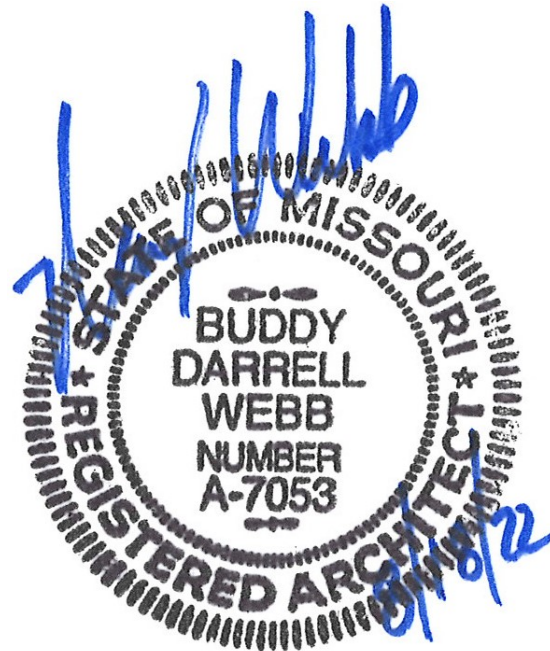



T2124-01 - BARRACKS  
AUGUST 18, 2022

UNCLASSIFIED  
TRUCK ROUTE LOOP  
WAPPAPELLO TRAINING SITE

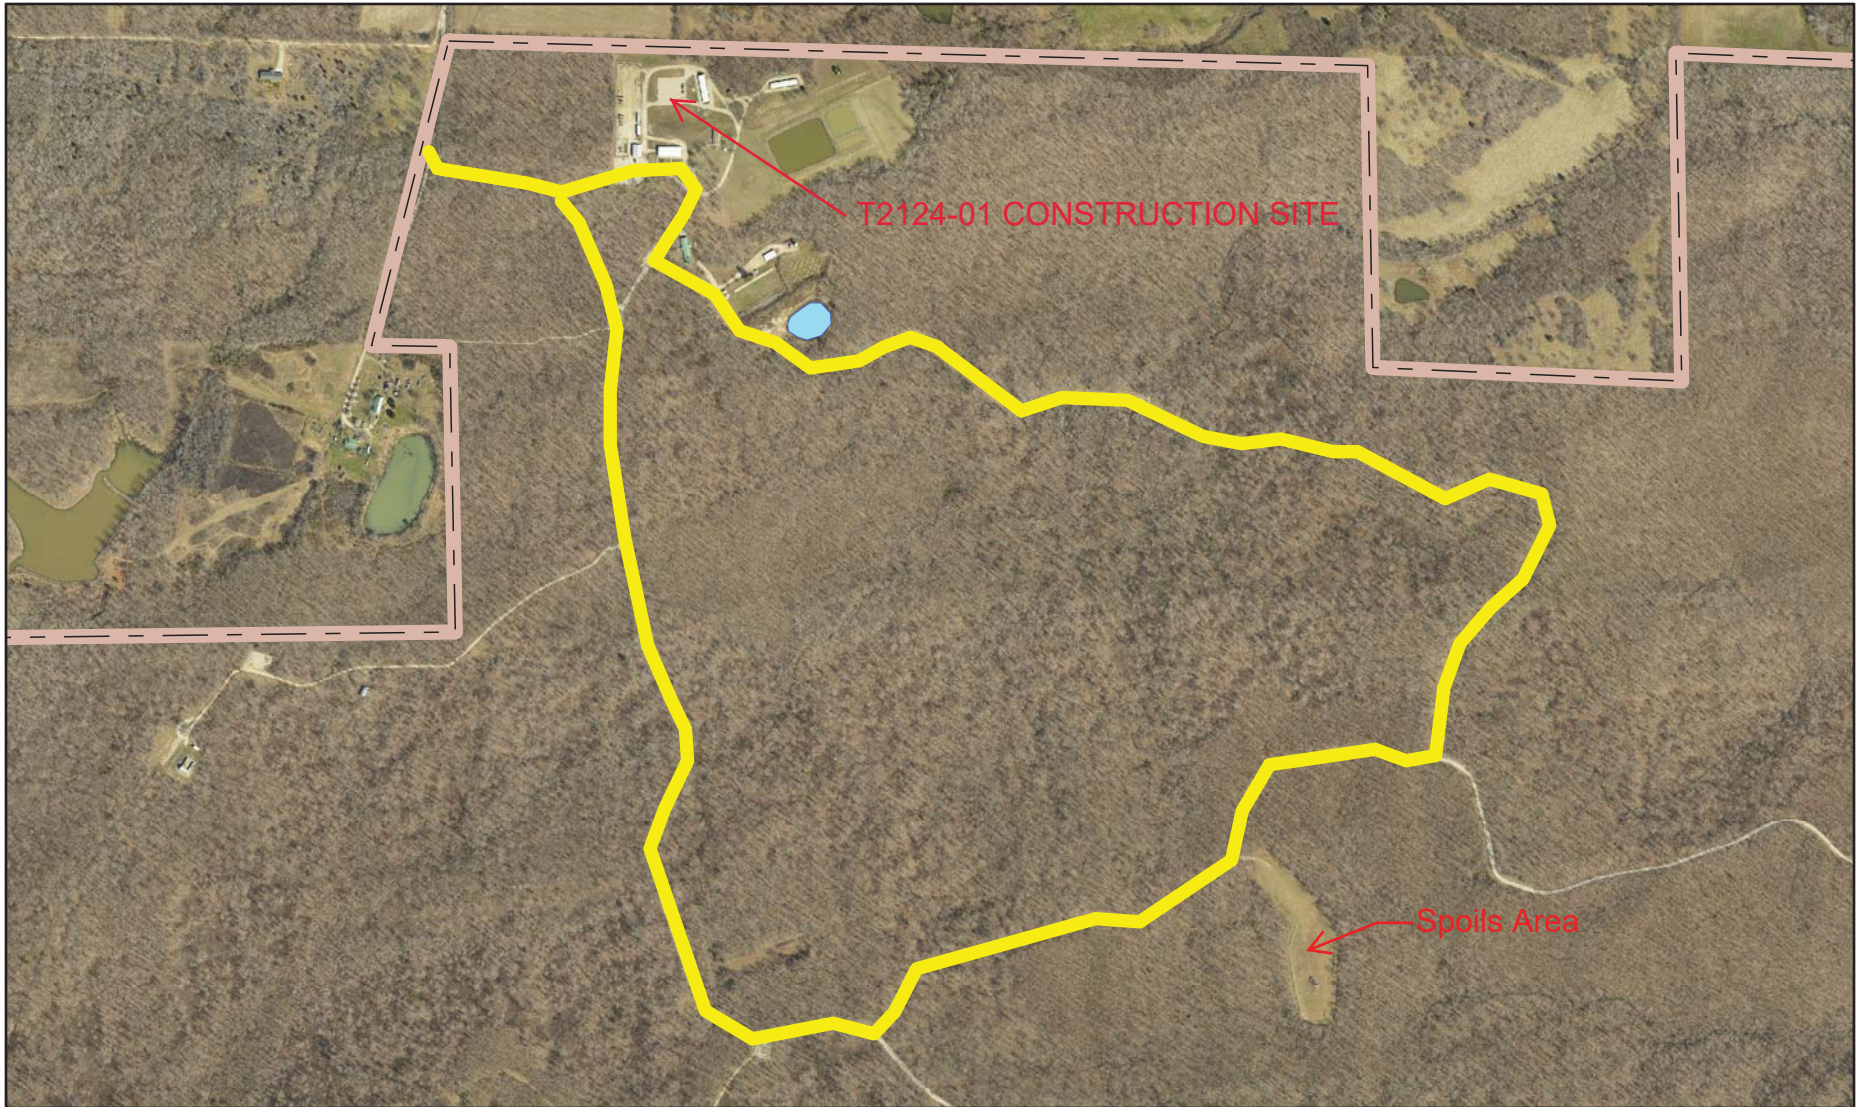

0 250 500 1,000 Meters

(Printed Scale: 1:10,000)

- LEGEND**
- Water Area
  - Truck Route Loop
  - Installation Boundary

**MISSOURI ARMY NATIONAL GUARD**  
ENVIRONMENTAL MANAGEMENT OFFICE  
6819B North Boundary Road  
Jefferson City, MO 65101-1207

ELLIPSOID	WORLD GEODETIC SYSTEM 1984
GRIDUNIT	UTM ZONE 15 NMETER
PROJECTION	TRANSVERSE MERCATOR
VERTICAL DATUM	MEAN SEA LEVEL
HORIZONTAL DATUM	WGS 1984
DEVELOPED BY	MISSOURI ARMY NATIONAL GUARD
CARTOGRAPHER	MATT KRAMER

JUNE, 2022

THE MOARNG IS NOT LIABLE FOR NOR GUARANTEES THE ACCURACY OF THIS DATA. THE INFORMATION CONTAINED IN THIS MAP WAS PRODUCED FOR GENERAL REFERENCE AND WAS DERIVED FROM TABULAR DATA, AUTOCAD FILES, HISTORICAL RECORDS, LEGAL PROPERTY DESCRIPTIONS, AND SURVEYS. INCONSISTENCIES BETWEEN DATASETS ARE PRESENT.





Pre-Bid Meeting Attendance Sheet  
Construct New 60 Soldier Barracks  
Wappapello, MO  
Project No. T2124-01  
08/10/22 1130

Name & Title	Company Name, Type of Contracting, MBE/WBE/SDVE Status	Phone	E-Mail Address
Chris Lloyd Project Manager <i>CL</i>	OA FMDC	573-526-0160	Christopher.lloyd@oa.mo.gov
Joseph Schaefer <i>JS</i>	MOANG	573-638-9500 ext. 39692	Joseph.e.schaefer10.nfg@army.mil
<i>ANDREW PETERS</i> <del>Buddy Webb</del> ✓	Buddy Webb & Company, Inc.	417-877-1385	buddy@webarch.com
<i>Zach Ventura</i> PM	<i>Double Diamond Construction</i> <i>+ Development</i>	<i>573 576 0403</i>	<i>zventura@vender.cc</i>
Kevin Kiefer Owner	Kiefer Electric	573-778-6933	wirnut4@gmail.com
Michael Rich PM	Robertson Contractors	573-300-5781	michaelr@robertson.contractors.com

Pre-Bid Meeting Attendance Sheet  
Construct New 60 Soldier Barracks  
Wappapello, MO  
Project No. T2124-01  
08/10/22 1130

Name & Title	Company Name, Type of Contracting, MBE/WBE/SDVE Status	Phone	E-Mail Address
DAVID Grubbs P. Manager	Robertson INC.	573-776-4693 573-686-2464	DAVID@ROBERTSON BRIDGE.COM
Ryan Huitt Estimator	Robinson Construction	573-517-5174	rhuitt@rcco.com
Tate Lietzau-Mower P.M.	Brock Miller Construction	573-454-5638	bids@brockmillerconstruction.com
Kevin Shoemaker Super	Zeollner Construction	573-513-6183	Kevin5@zcco.biz
Paul Williams Ops/ Senior Project Manager	AlertONE SERVICE	612-352-7220	pwilliams@alertoneservice.us
Kevin Hoggard	R.L. Persons	573-686-1323	khoggard@rlpersons.com

Pre-Bid Meeting Attendance Sheet  
Construct New 60 Soldier Barracks  
Wappapello, MO  
Project No. T2124-01  
08/10/22 1130

Name & Title	Company Name, Type of Contracting, MBE/WBE/SDVE Status	Phone	E-Mail Address
Ed Norton Owner	C. E Norton Construction and Plumbing Inc	573-776-4358	ed@cenorton.net
Bryant Beussink	Rick Shipman Estimator	573-510-1466	bryantbeussink@rickshipman.com
Paul Hessling	Hessling Construction	573-614-5850	Paul.e.hessling@hesslingconstruction.com