

## ADDENDUM NO. 3

TO: PLANS AND SPECIFICATIONS FOR STATE OF MISSOURI

Splash Pad & Associated Infrastructure Improvements  
Bennett Spring State Park  
Lebanon, Missouri  
PROJECT NO.: X2228-01

**Bid Opening Date: 1:30 PM, June 13, 2024** (Not Changed)

**Bidders are hereby informed that the construction Plans and/or Specifications are modified as follows:**

### **SPECIFICATION CHANGES:**

1. Section 099123 – Interior Painting
  - a. REVISE Paragraph 2.03-A as follows:
    - A. Interior Surfaces to be Painted: Unless Otherwise Indicated: Including wood, uncoated steel, shop primed steel, galvanized steel, and aluminum.

### **DRAWINGS CHANGES:**

1. Sheet C-103 Grading Plan & Alternates 2 & 3 Grading Plan
  - a. REVISE Detail 1/Grading Plan. See attachment.
2. Sheet C-104 – Utility Plan
  - a. REVISE Detail 1/Utility Plan. See attachment:
3. Sheet Q-104 – Filter Area Plan
  - a. ADD Filter Area Key Note 67 as follows:
    67. 2” wet pit water fill line to tee off 2” water supply line downstream of mechanical room backflow preventor.

### **GENERAL COMMENTS:**

1. Bidders needing additional site inspection should contact DNR State Park’s facility staff Gabe DuMond, (417) 322-4363, [Gabriel.DuMond@dnr.mo.gov](mailto:Gabriel.DuMond@dnr.mo.gov) to schedule a time to inspect the site.
2. Please contact April Howser, Contract Specialist, at (573) 751-0053, [April.Howser@oa.mo.gov](mailto:April.Howser@oa.mo.gov) for questions about bidding procedures, MBE\WBE\SDVE Goals, and other submittal requirements.
3. The deadline for technical questions was June 5, 2024, at noon (12 pm).
4. Changes to, or clarification of, the bid documents are only made as issued in the addenda.


5. All correspondence with respect to this project must include the State of Missouri project number as indicated above.
6. Current Planholders list is available online at: [X2228-01 Splash Pad & Associated Infrastructure Improvements - Bennett Spring State Park :: Plan Holders :: State of Missouri Office of Administration \(oafmdcplanroom.com\)](https://oafmdcplanroom.com)
7. Prospective Bidders contact American Document Solutions, 1400 Forum Blvd Suite 7A, Columbia MO 65203, (573) 446-7768 to get plans and specifications.
8. **All bids shall be submitted on the bid form without additional terms and conditions, modifications, or stipulations. Each space on the bid form shall be properly filled including an amount for each alternate. Failure to do so will result in rejection of the bid.**
9. **MBE/WBE/SDVE participation requirements can be found in DIVISION 00. The MBE/WBE/SDVE participation goals are 10%/10%/3%, respectively. Only certified firms as of the bid opening date can be used to satisfy the MBE/WBE/SDVE participation goals for this project. If a bidder is unable to meet a participation goal, a Good Faith Effort Determination Form must be completed. Failure to complete this process will result in rejection of the bid.**

**ATTACHMENTS:**


1. Revised Detail 1/Grading Plan
2. Revised Detail 1/Utility Plan

**June 6, 2024**

**END ADDENDUM NO. 3**

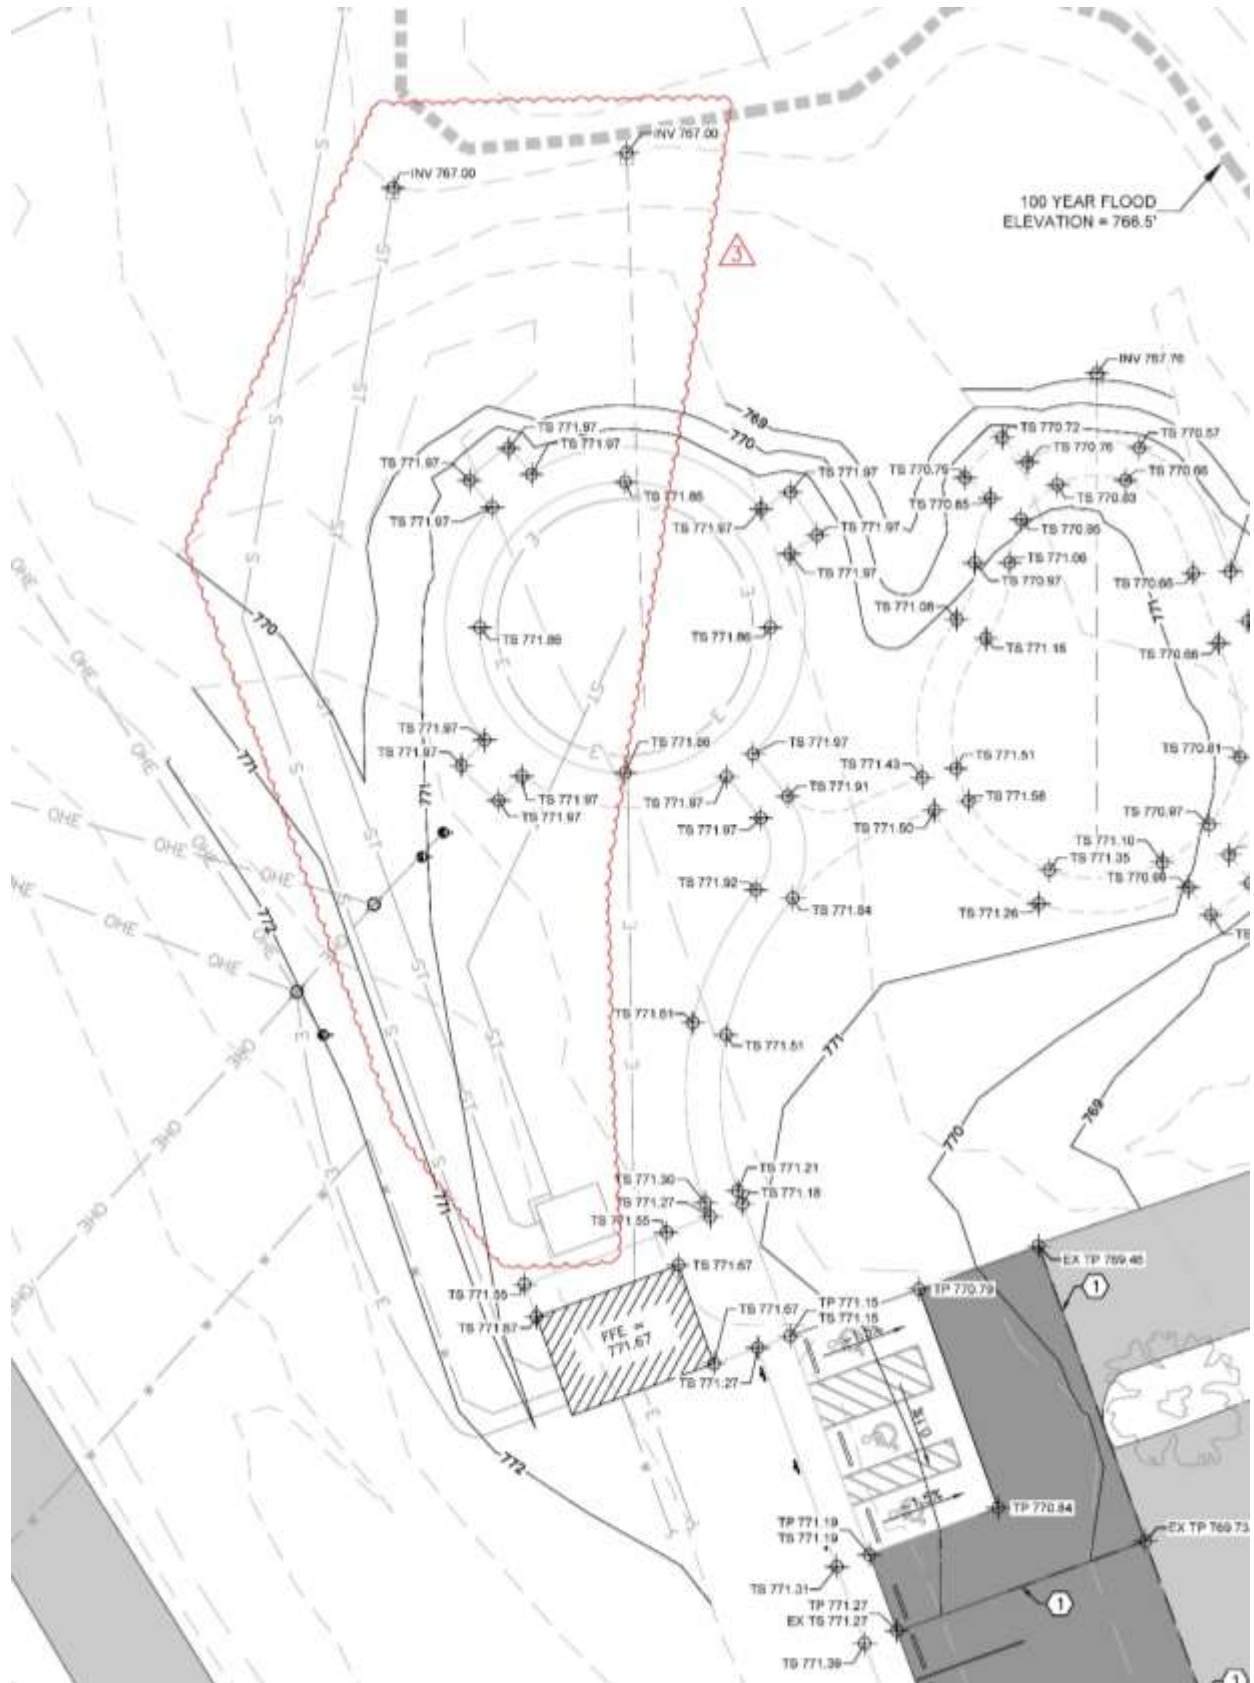

Revised Detail 1/Grading Plan

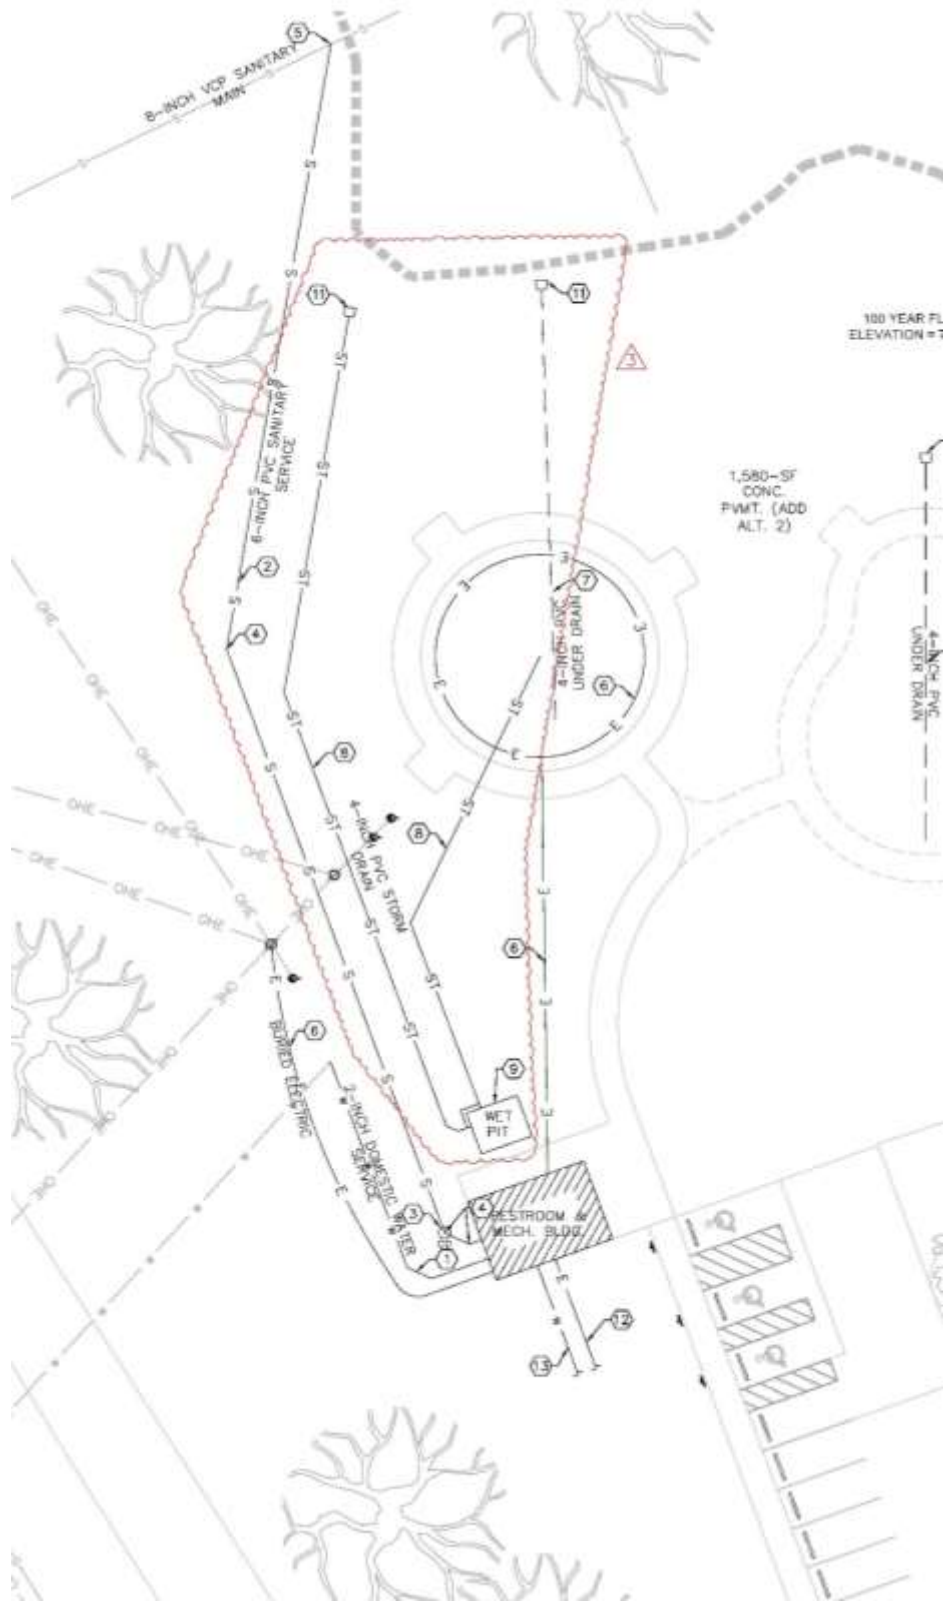

Revised Detail 1/Utility Plan