

ADDENDUM NO. 2

TO: PLANS AND SPECIFICATIONS FOR STATE OF MISSOURI

**New Columbarium Plaza and
Pre-Placed Crypts
Springfield Veterans Cemetery
Springfield, MO
PROJECT No.: U241901**

Bid Opening Date is: 1:30 PM, Tuesday, July 21, 2026 (Not Changed)

Bidders are hereby informed that the Construction Plans and/or Specifications are modified as follows:

SPECIFICATION CHANGES:

- a. No changes.

DRAWING CHANGES:

1. SHEET C601 – Site Details-2
 - a. Call-out note related to crypt liner on detail 4 of sheet C601 is revised.
 - b. Call-out note related to crypt liner on detail 5 of sheet C601.

GENERAL COMMENTS:


1. None

ATTACHMENTS:


- 1.

July 16, 2026 *issued date

END ADDENDUM NO. 1

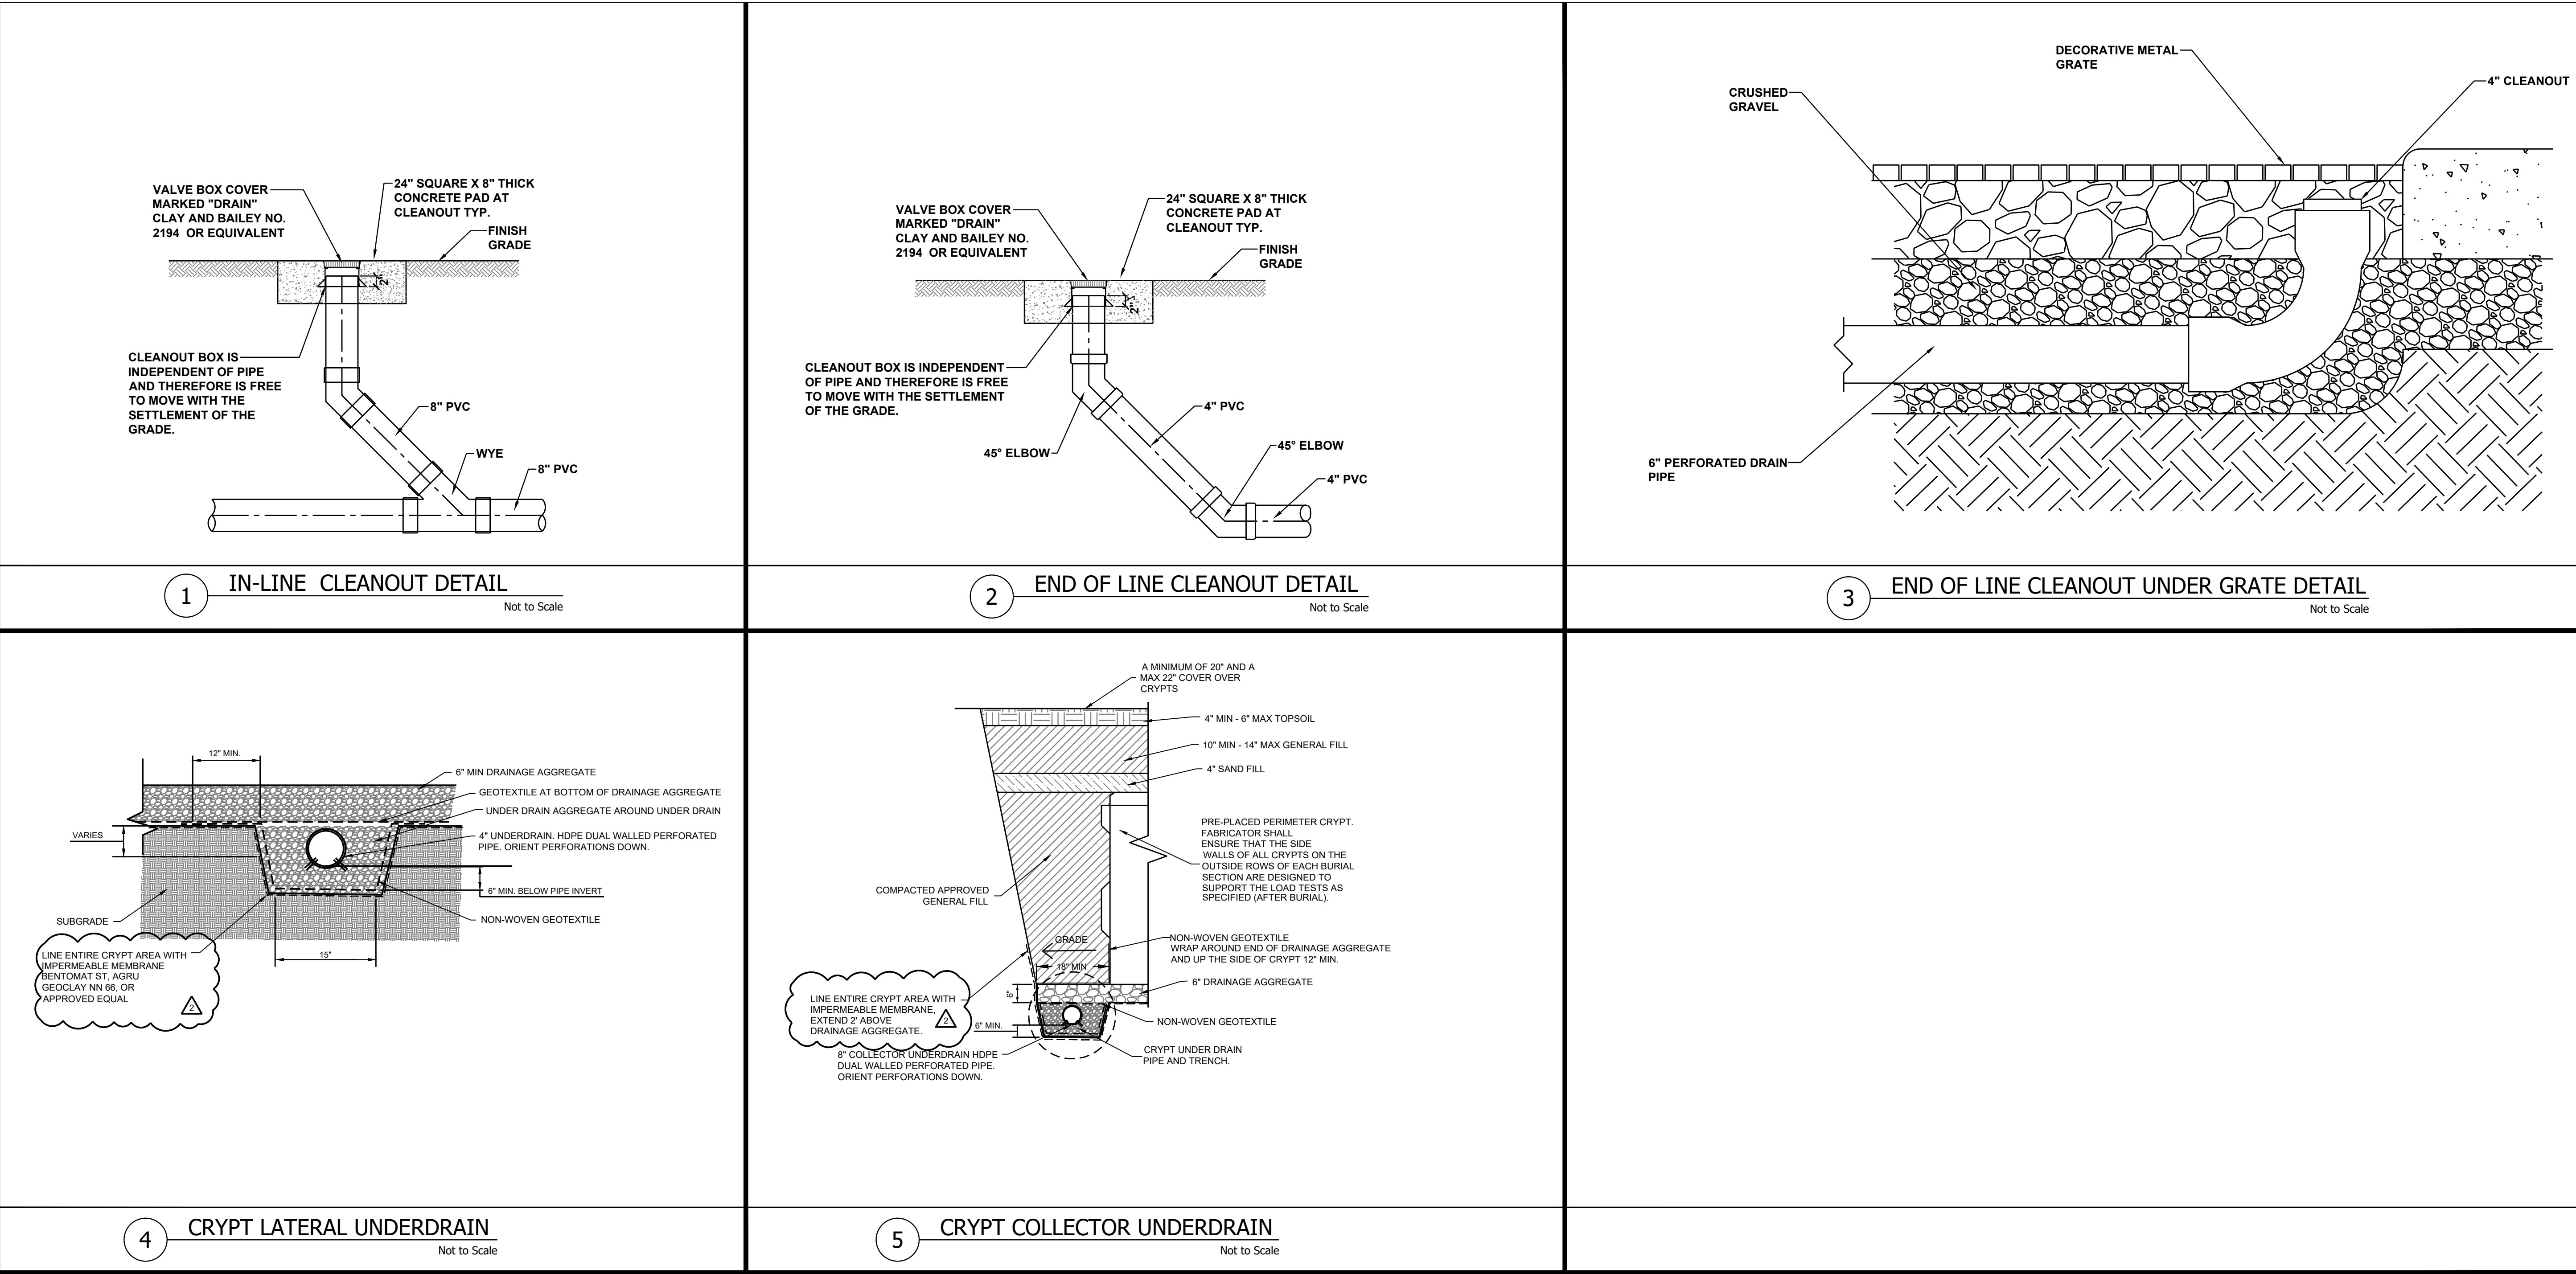

STATE OF MISSOURI
MIKE KEHOE,
GOVERNOR

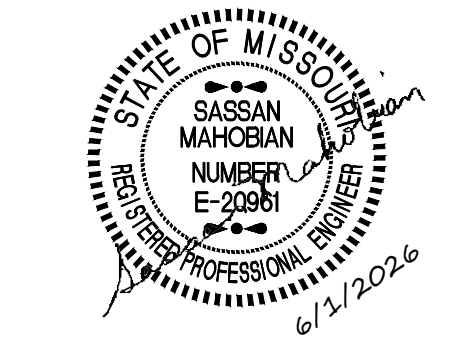

Archimages

architecture | interiors

9300 W. 110th Street, Suite 235
www.archimages-stl.com

Overland Park, KS 66210
p: (913) 378-9533

OFFICE OF ADMINISTRATION
DIVISION OF FACILITIES
MANAGEMENT,
DESIGN AND CONSTRUCTION

DEPARTMENT OF
PUBLIC SAFETY, DIVISION OF
MISSOURI VETERANS
COMMISSION

CONSTRUCT NEW
COLUMBARIUM WALL AND
PRE-PLACED CRYPTS
MISSOURI VETERANS
CEMETERY - SPRINGFIELD
SPRINGFIELD, MO

STATE OF MO # U2419-01
VCGP # MO-22-17
ARCHIMAGES # K26501
SITE # 6901
ASSET # 8136901009

REVISION:  Addendum 2
DATE: 07-16-2026
REVISION: _____
DATE: _____
REVISION: _____
DATE: _____
ISSUE DATE : 6/1/2026

CAD DWG FILE: -
DRAWN BY: - SG
CHECKED BY: - SM
DESIGNED BY: - SM

SHEET TITLE:

SITE DETAILS-2

SHEET NUMBER:

C601